

 


Attachment 18

Modified Cut and Fill Diagram

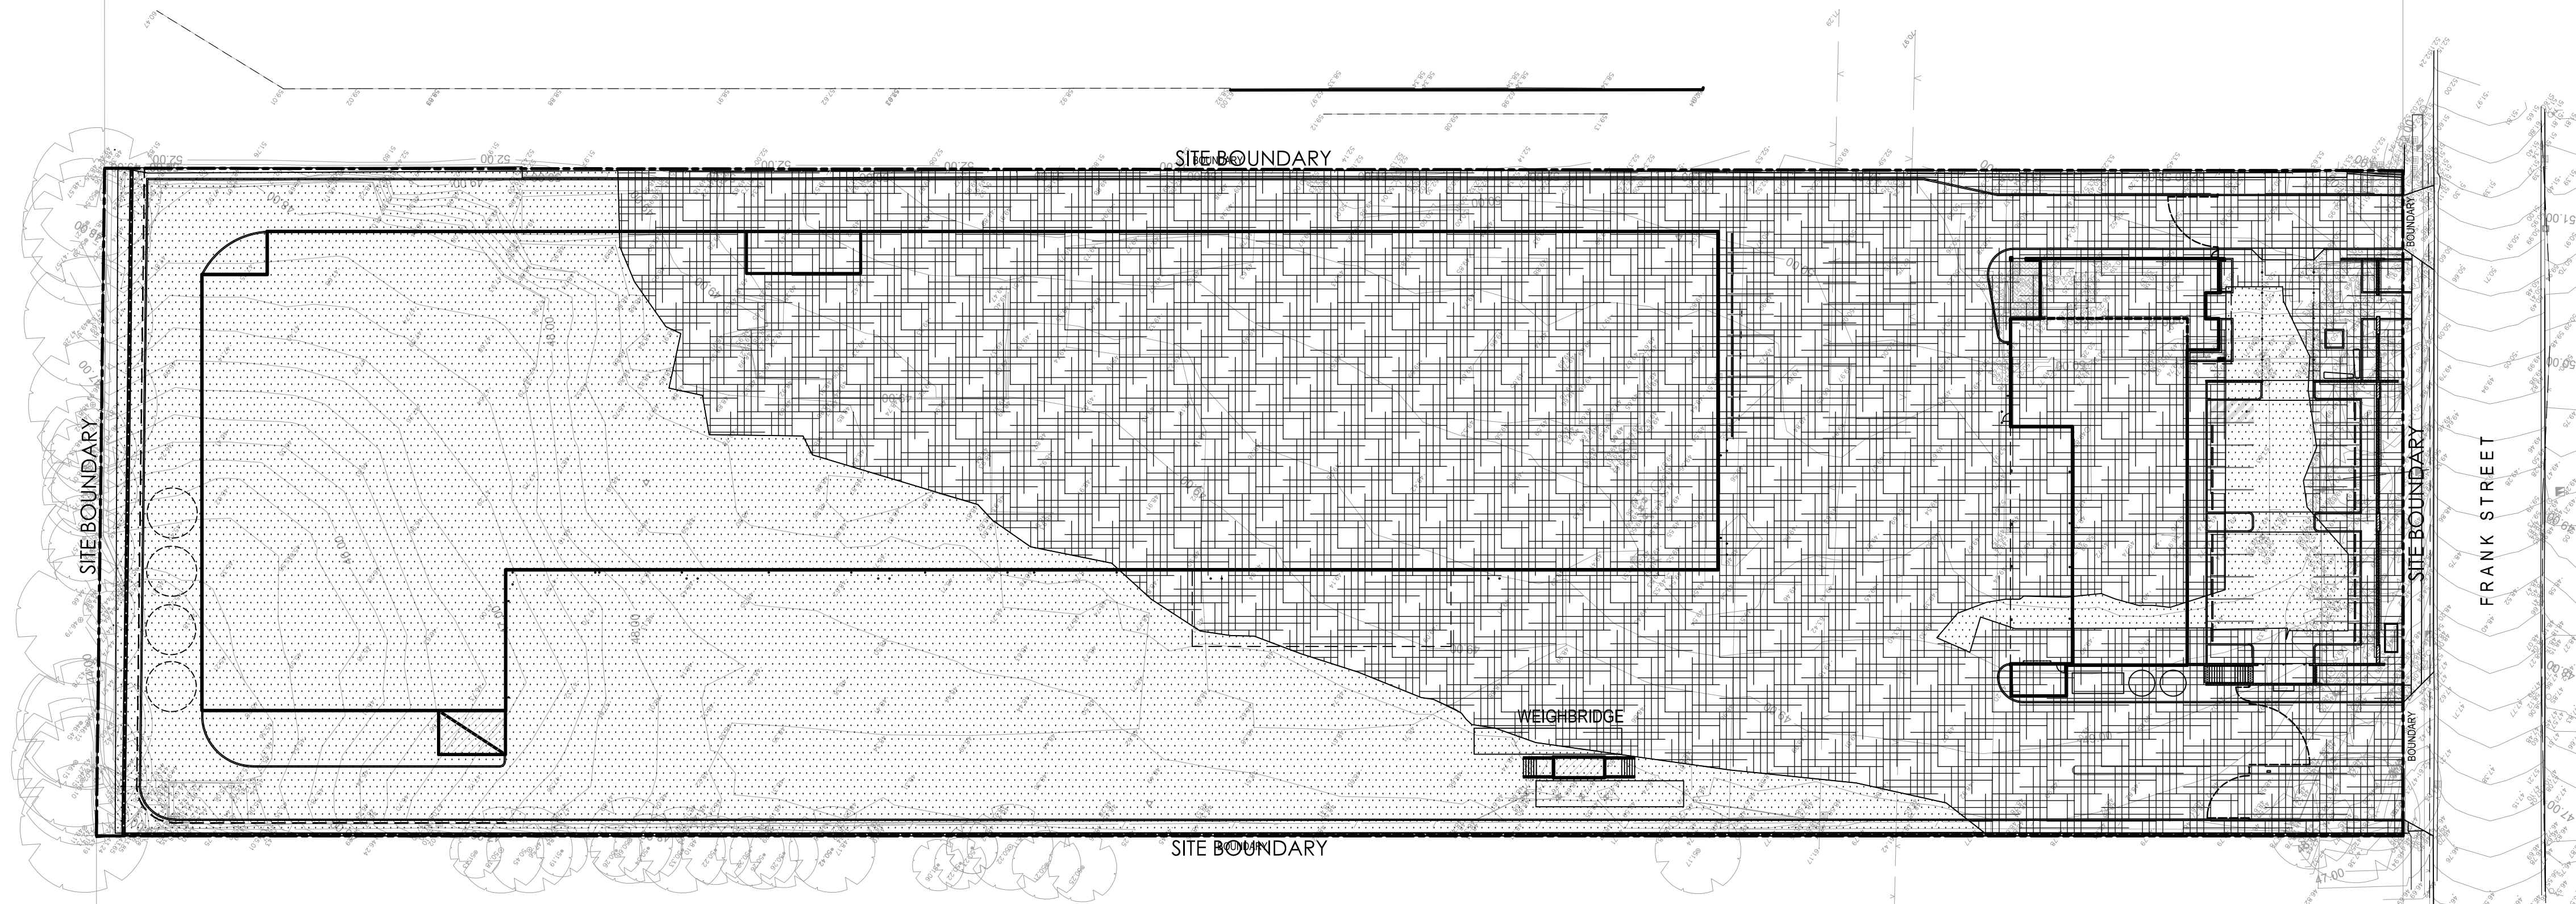

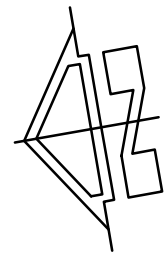

BULK EARTHWORKS PLAN
SCALE 1:500

LEGEND:	
	CUT
	FILL

BULK EARTHWORKS CALCULATIONS

CUT VOLUME: -3113m³
FILL VOLUME: +8317m³
VOLUME BALANCE: 5205 (FILL)

- ASSUMPTIONS:
- EARTHWORKS CALCULATIONS ARE PRELIMINARY ONLY AND ARE NOT TO BE USED FOR COSTING.
 - STRIP SITE - NIL.
 - PAVEMENT DEPTH - 350mm
 - SLAB DEPTH (INCLUDING BASE) - 350mm

ISSUED FOR CLIENT REVIEW	16/11/2016	A
AMENDMENTS	DATE	ISSUE
STATUS		

FOR CLIENT REVIEW




1300 874 294 | TRIAXIAL.COM.AU
SUITE 12, LEVEL 14, 327 PITT STREET, SYDNEY 2000
PO BOX A203, SYDNEY SOUTH, NSW 1235
SYDNEY | ADELAIDE | BAROSSA | DARWIN | MUDGEE



PROJECT
RESOURCE Co.
35-37 FRANK STREET
WETHERILL PARK NSW

DESIGNED D.V.	DRAWN F.N.	DATE 17.08.16	SIZE A1	CAD REF TX-11972.00-C01
------------------	---------------	------------------	------------	----------------------------

DRAWING TITLE
BULK EARTHWORKS PLAN

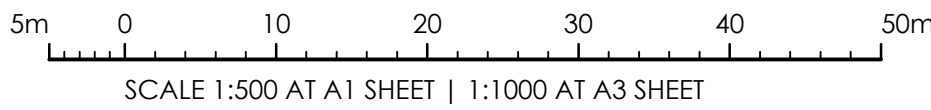

DRAWING No	ISSUE
TX-11972.00	C05 A