



1 N.E.-MANUFACTURING FACILITY

1 : 250@A1
1 : 500@A3

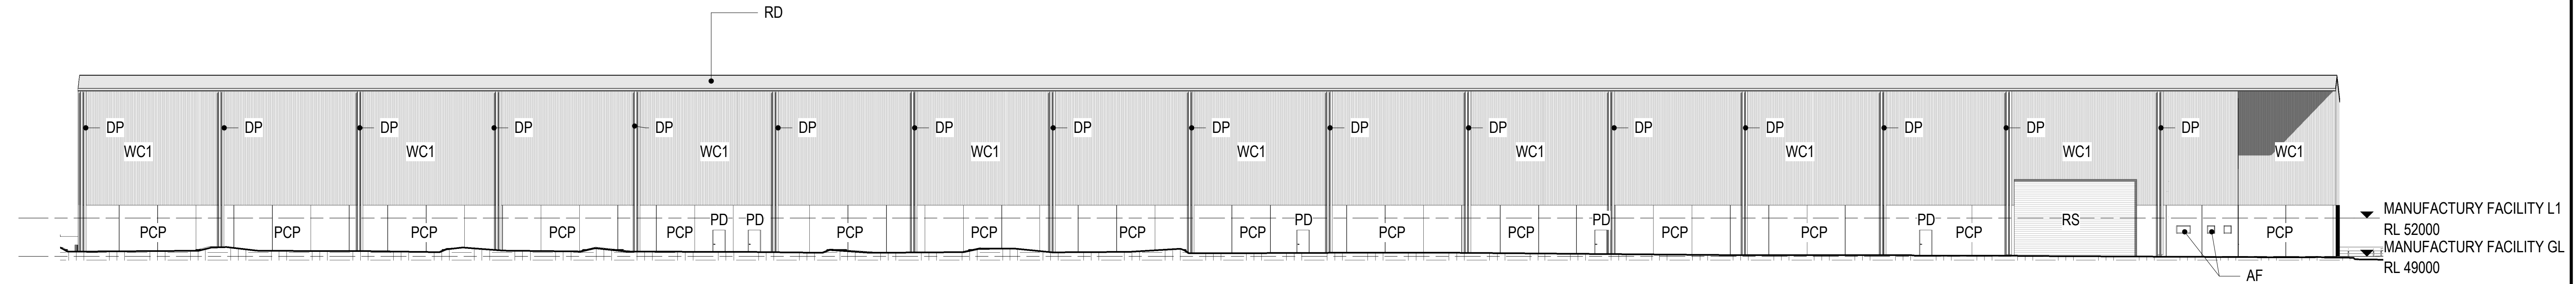


2 E.E.-MANUFACTURING FACILITY

1 : 250@A1
1 : 500@A3

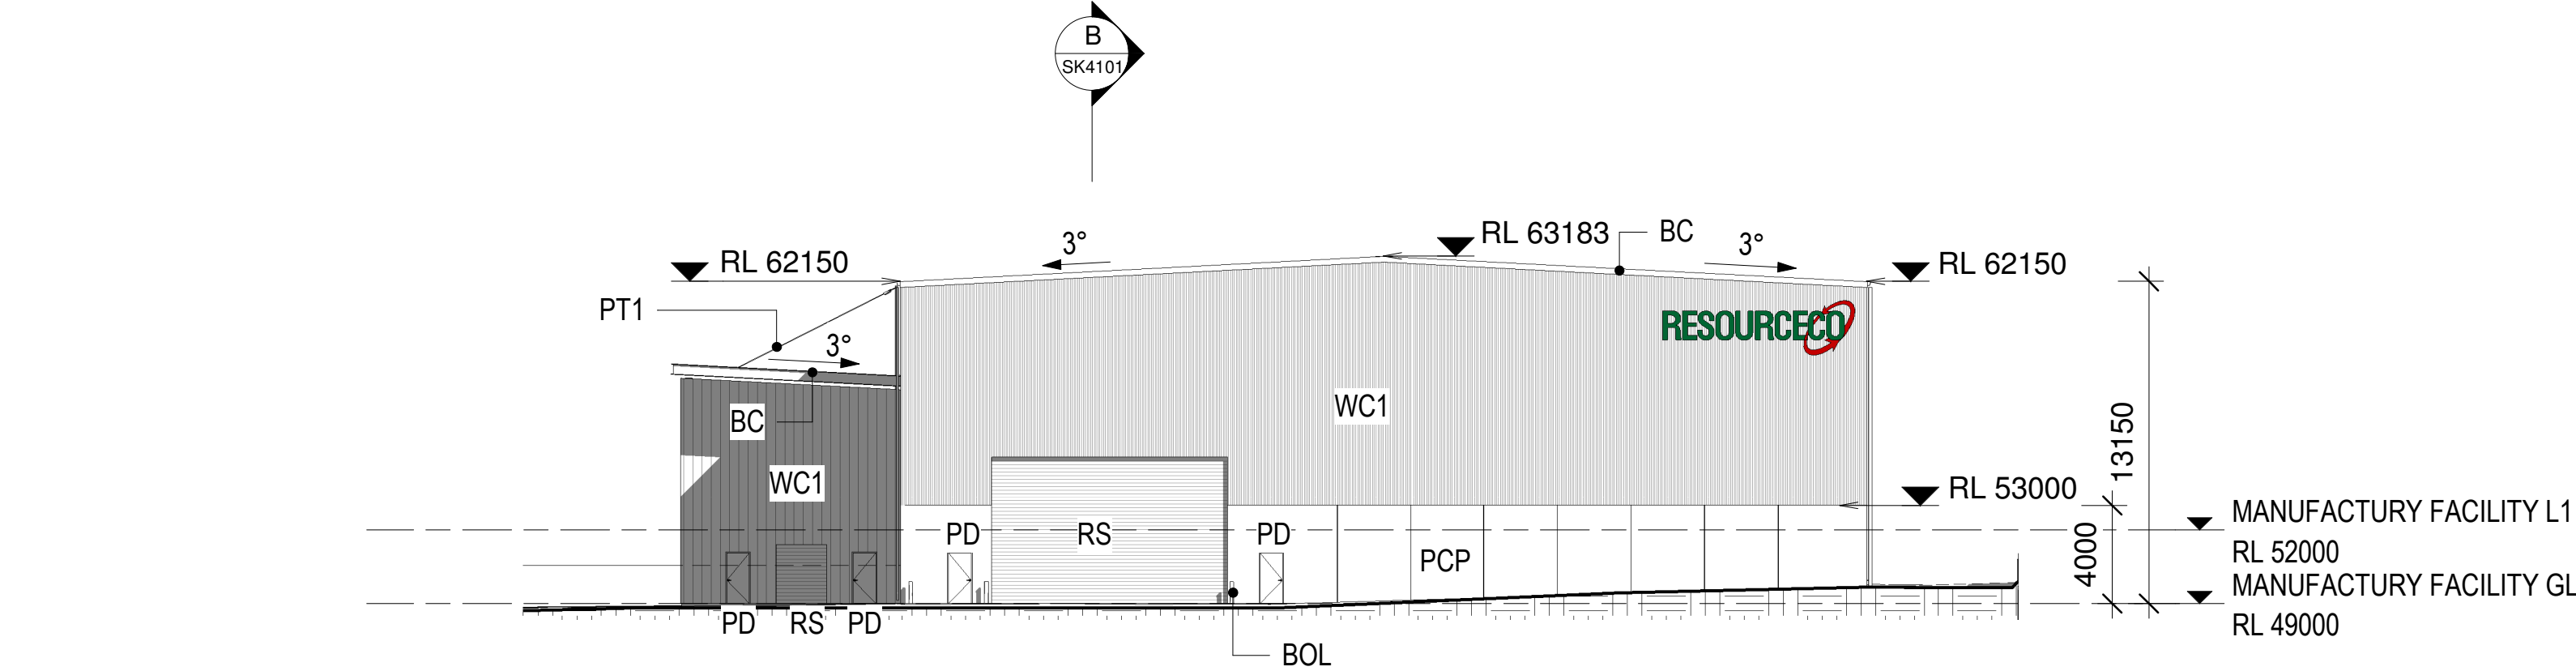

3 S.E.-MANUFACTURING FACILITY

1 : 250@A1
1 : 500@A3

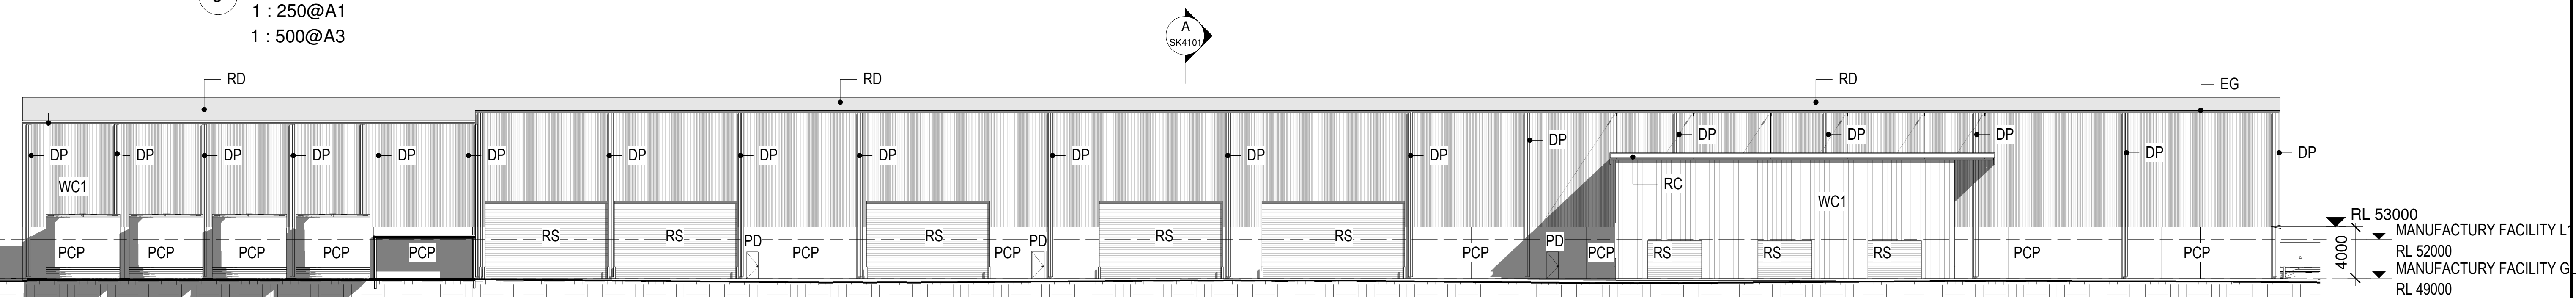

4 W.E.-MANUFACTURING FACILITY

1 : 250@A1
1 : 500@A3

EXTERNAL MATERIAL SCHEDULE			
Warehouse Building			
CODE	ELEMENT	MATERIAL & FINISH	COLOUR
AFL	Apron Flashing	Folded metal sheet, Colorbond steel	Surfmist
BC	Barge Capping	Folded metal sheet, Colorbond steel	Surfmist
BG	Box Gutter	Folded metal sheet, Colorbond steel	To match RD
BOL	Bollard	Steel, painted	Safety Yellow
DP	Downpipe 150mm dia.	Folded metal sheet, Colorbond steel	Surfmist
EG	Eaves Gutter	Folded metal sheet, Colorbond steel	Surfmist
PC	Parapet Capping	Folded metal sheet, Colorbond steel	Surfmist
PCP	External Walls	Precast concrete panels	Natural concrete
PD	Personnel Doors	Metal faced solid core, painted	To match Surfmist
PT1	Exposed steel frame to awnings	Mild steel, painted	To match Surfmist
RC	Ridge Capping / Apex Capping	Folded metal sheet, Colorbond steel	Surfmist
RD	Roof Sheetting	Profiled Colorbond steel sheeting	Surfmist
RS	Roller Shutters	Powdercoat finish	Deep Ocean
SUMP+DP	Sump and downpipe	Folded metal sheet, Colorbond steel	To match DP
WC1	External Cladding	Profiled Colorbond steel sheeting	Surfmist

FOR DEVELOPMENT APPROVAL

THIS DRAWING IS OWNED BY AND REMAINS THE PROPERTY OF BELL ARCHITECTURE. ALL RIGHTS RESERVED. REPRODUCTION OR USE OF THIS DRAWING WITHOUT THE PERMISSION OF THE ARCHITECT IS ILLEGAL. THE CLIENT IS LICENSED TO USE THIS DRAWING FOR THE WORKS SPECIFIC TO THIS SITE. SUBJECT TO THE FULL PAYMENT OF THE ARCHITECT'S FEES AND COMPLIANCE WITH THE TERMS AND CONDITIONS OF THE CLIENT/ARCHITECT AGREEMENT FOR THIS PROJECT. FIGURED DIMENSIONS SHALL BE USED. DO NOT SCALE THE DRAWINGS. THE CONTRACTOR SHALL VERIFY ALL DIMENSIONS ON SITE PRIOR TO THE COMMENCEMENT OF WORK.
S:\Projects\BA\150078-Resource Co - Wetherill Park Sydney NSW\02 - Drawings\01 - Sketch 19/01/2018 2:02:53 PM
Design\01 - Rev\01 - Model\02-PLANNING MODEL\BA150078-Resource Co - Wetherill Park Sydney NSW\02 - Drawings\01 - Sketch 19/01/2018 2:02:53 PM

ISSUE	DATE	DESCRIPTION	ISSUED BY	ISSUE	DATE	DESCRIPTION	ISSUED BY
P 3	19/01/2018	BALER INCLUSION ADDED	GR				
P 2	27/01/2016	FOR DEVELOPMENT APPROVAL	JD				
P 1	25/01/2016	FOR DEVELOPMENT APPROVAL	JD				

CLIENT

ARCHITECT

BELL Architecture
Suite 1, 77 King William Road Unley SA 5061 PO
Box 3091 Unley SA 5061 P 08 8373 3870 F 08
8357 2939



BELL

JOB TITLE

Resource Co - Wetherill Park Sydney
NSW

JOB NO

BA150078

DRAWING SCALE @ A1

1 : 250

DRAWN BY

JD

DRAWING TITLE

ELEVATIONS -
MANUFACTURING FACILITY

DRAWING NO

SK3101

REVISION

P3