
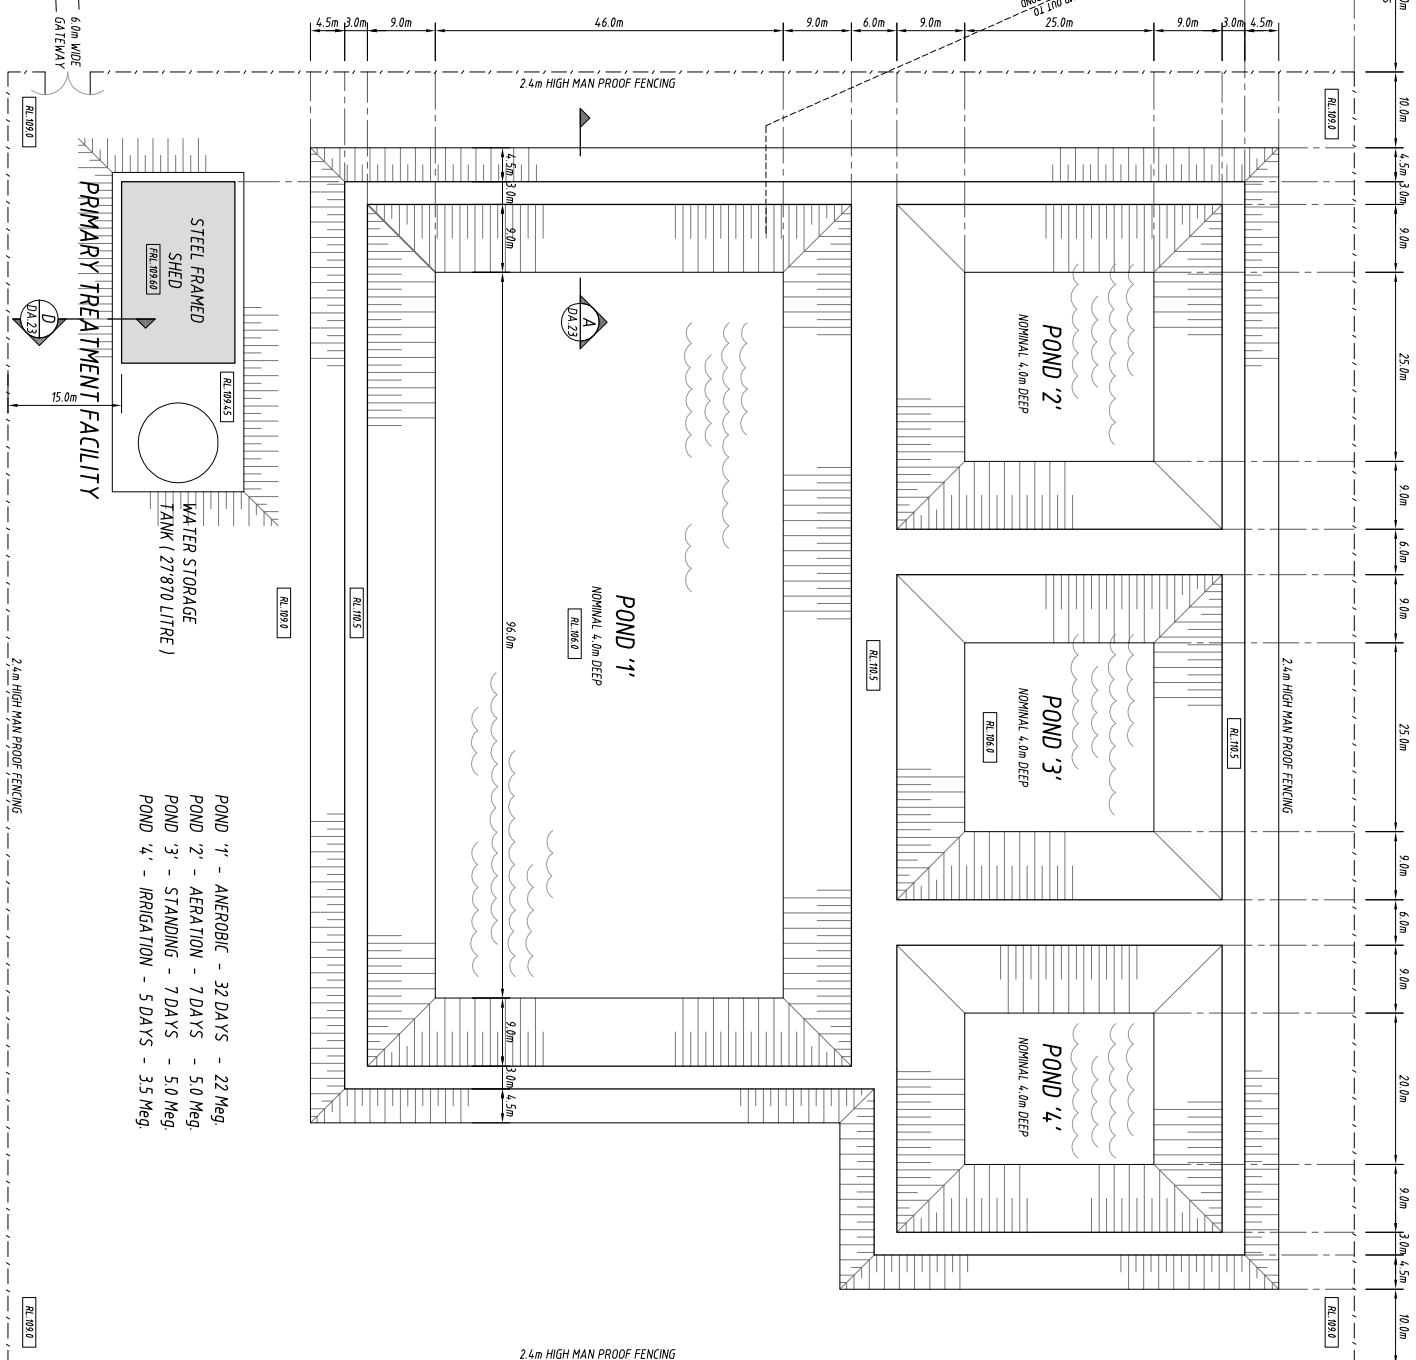
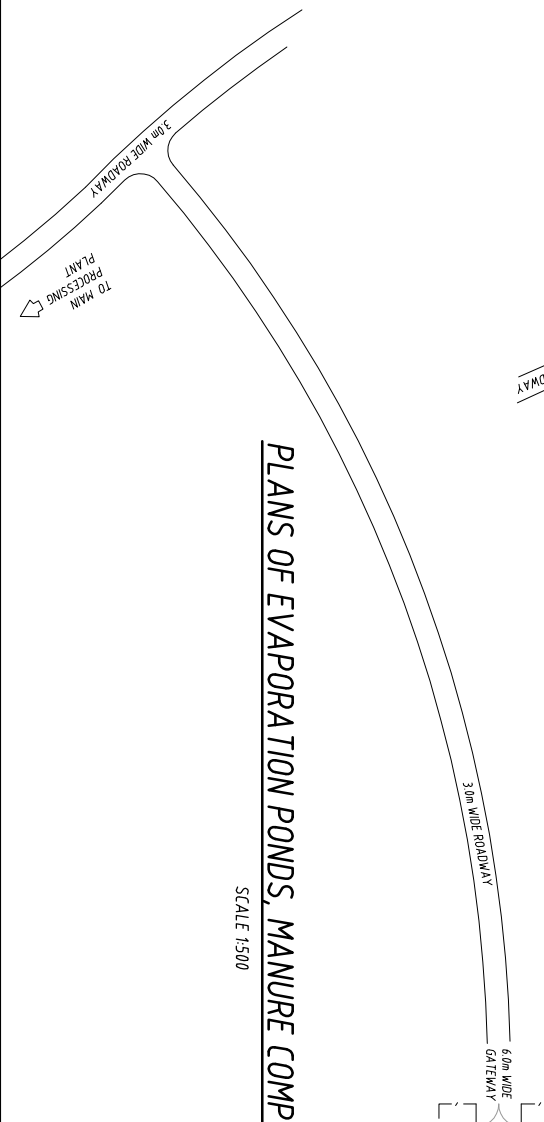


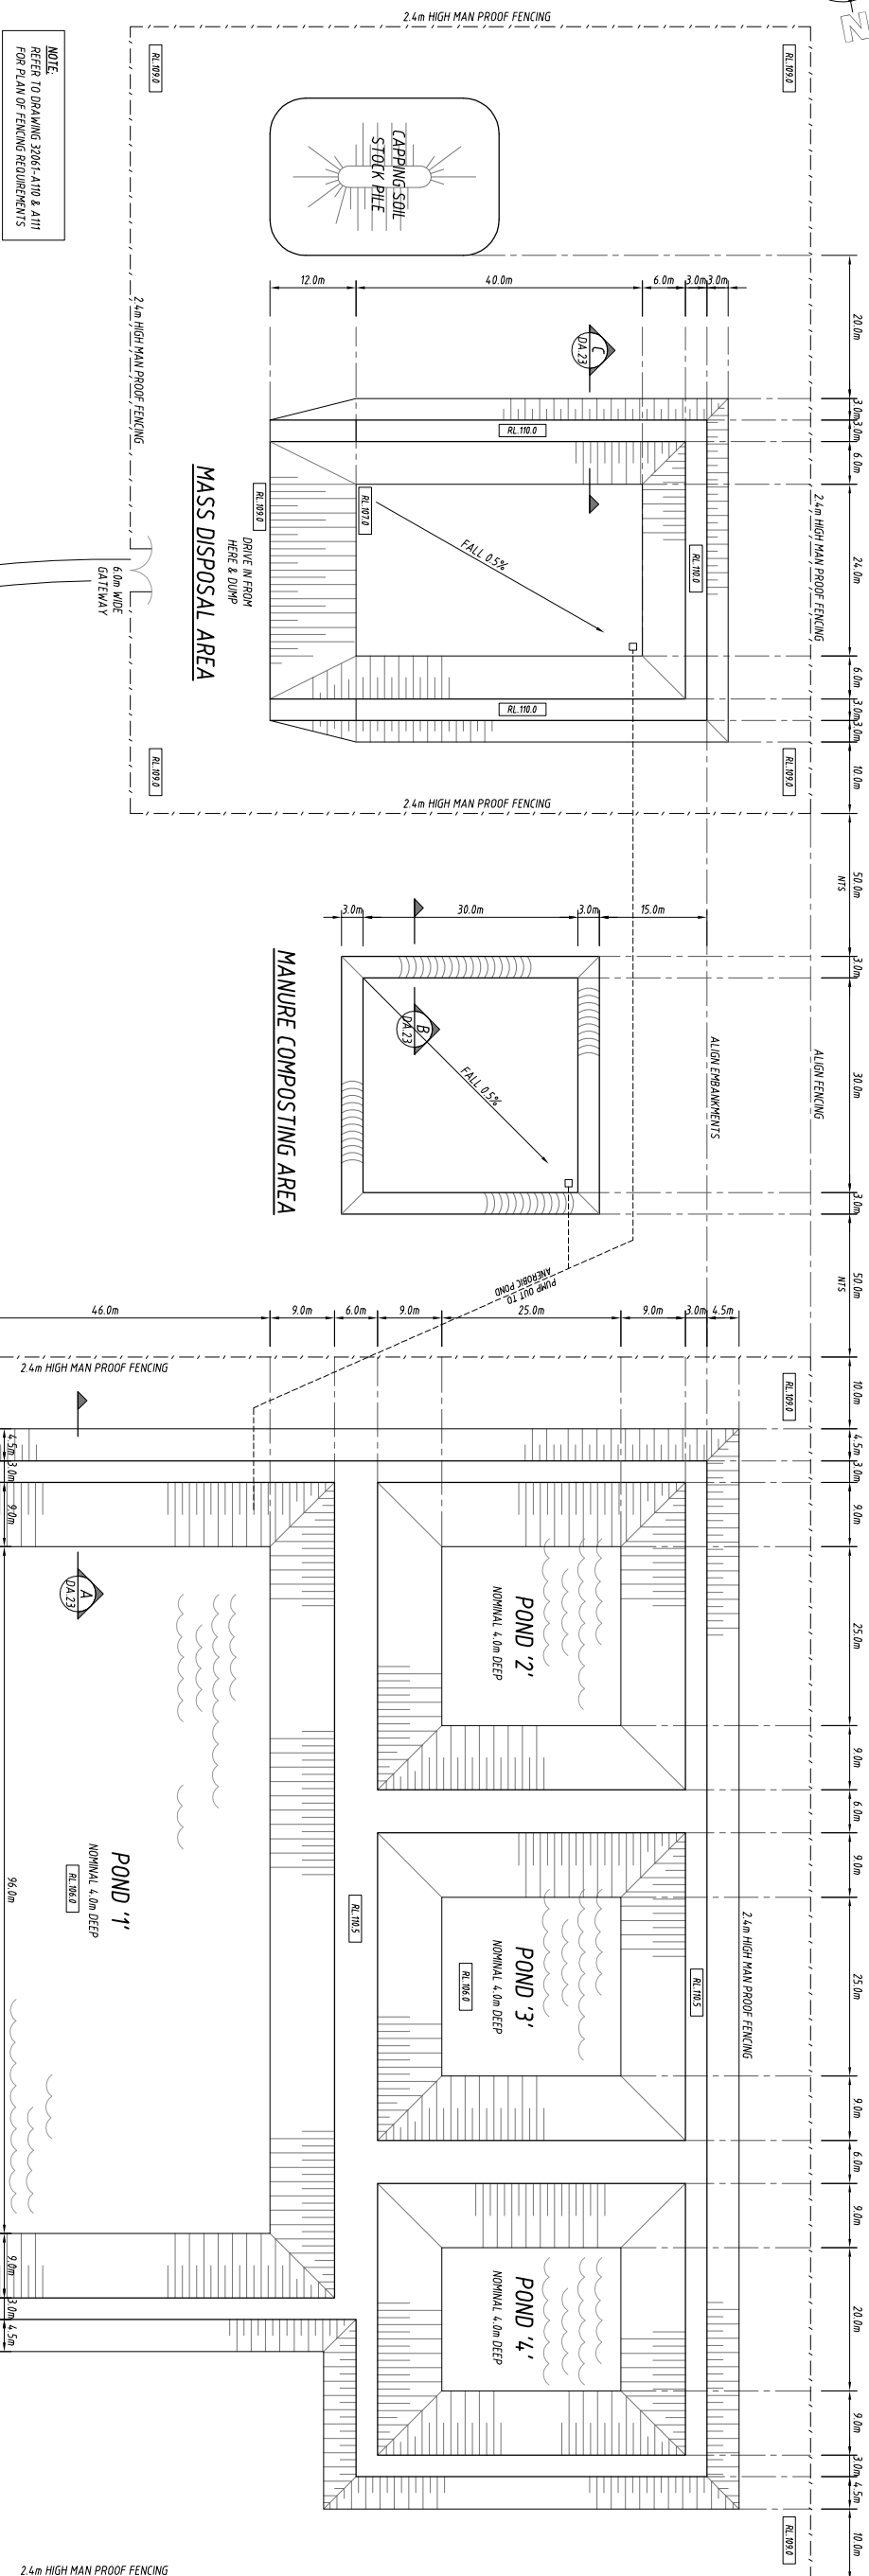

B	REVISED WITH RESPONSE TO SUBMISSIONS	LGH			23.01.17
A	ISSUED FOR APPROVAL	LGH	-		29.02.16
No	Revision Description	Drawn	Approved	Date	

SARAN
ENGINEERS & MANAGERS

Unit 3, 9 Gateway Crescent, Orange, NSW 2800
P.O. Box 8431, Orange, N.S.W. 2800

DO NOT SCALE

COOK & ROE

Copyright.

This document may only be used by the client of Cook & Roe (and any other person who Cook & Roe has agreed can use this document) for the purpose for which it was prepared and must not be used by any other person or for any other purpose.

COOKROE
STRUCTURAL ENGINEERS
P 02 6360 2561 F 02 6360 2907
E OFFICE@COOKANDROE.COM.AU
PO BOX 1935, ORANGE NSW 2800
COOKANDROE.COM.AU

Project
**PROPOSED SMALL STOCK ABATTOIR,
MITCHELL HIGHWAY, BOURKE N.S.W.**
Title
PLAN OF WASTE WATER TREATMENT FACIL

Client CAPRA DEVELOPMENTS PTY LTD			
Drawn	IGH	Designed	Approved
Scale	AS SHOWN	Date	FEB. 2016
Drawing No:		Rev: B	
32061-DA.22			

FOR APPROVAL