


FOR CONSTRUCTION



GENERAL NOTES:

1. THIS DRAWING IS THE COPYRIGHT OF SOLGEN ENERGY PTY LTD AND MUST NOT BE RETAINED, COPIED OR USED WITHOUT THE EXPRESS PERMISSION OF SOLGEN ENERGY PTY LTD.
2. DO NOT SCALE FROM THE DRAWINGS.
3. ALL DIMENSIONS ARE IN MILLIMETERS AND LEVELS IN MILLIMETERS UNLESS NOTED OTHERWISE.

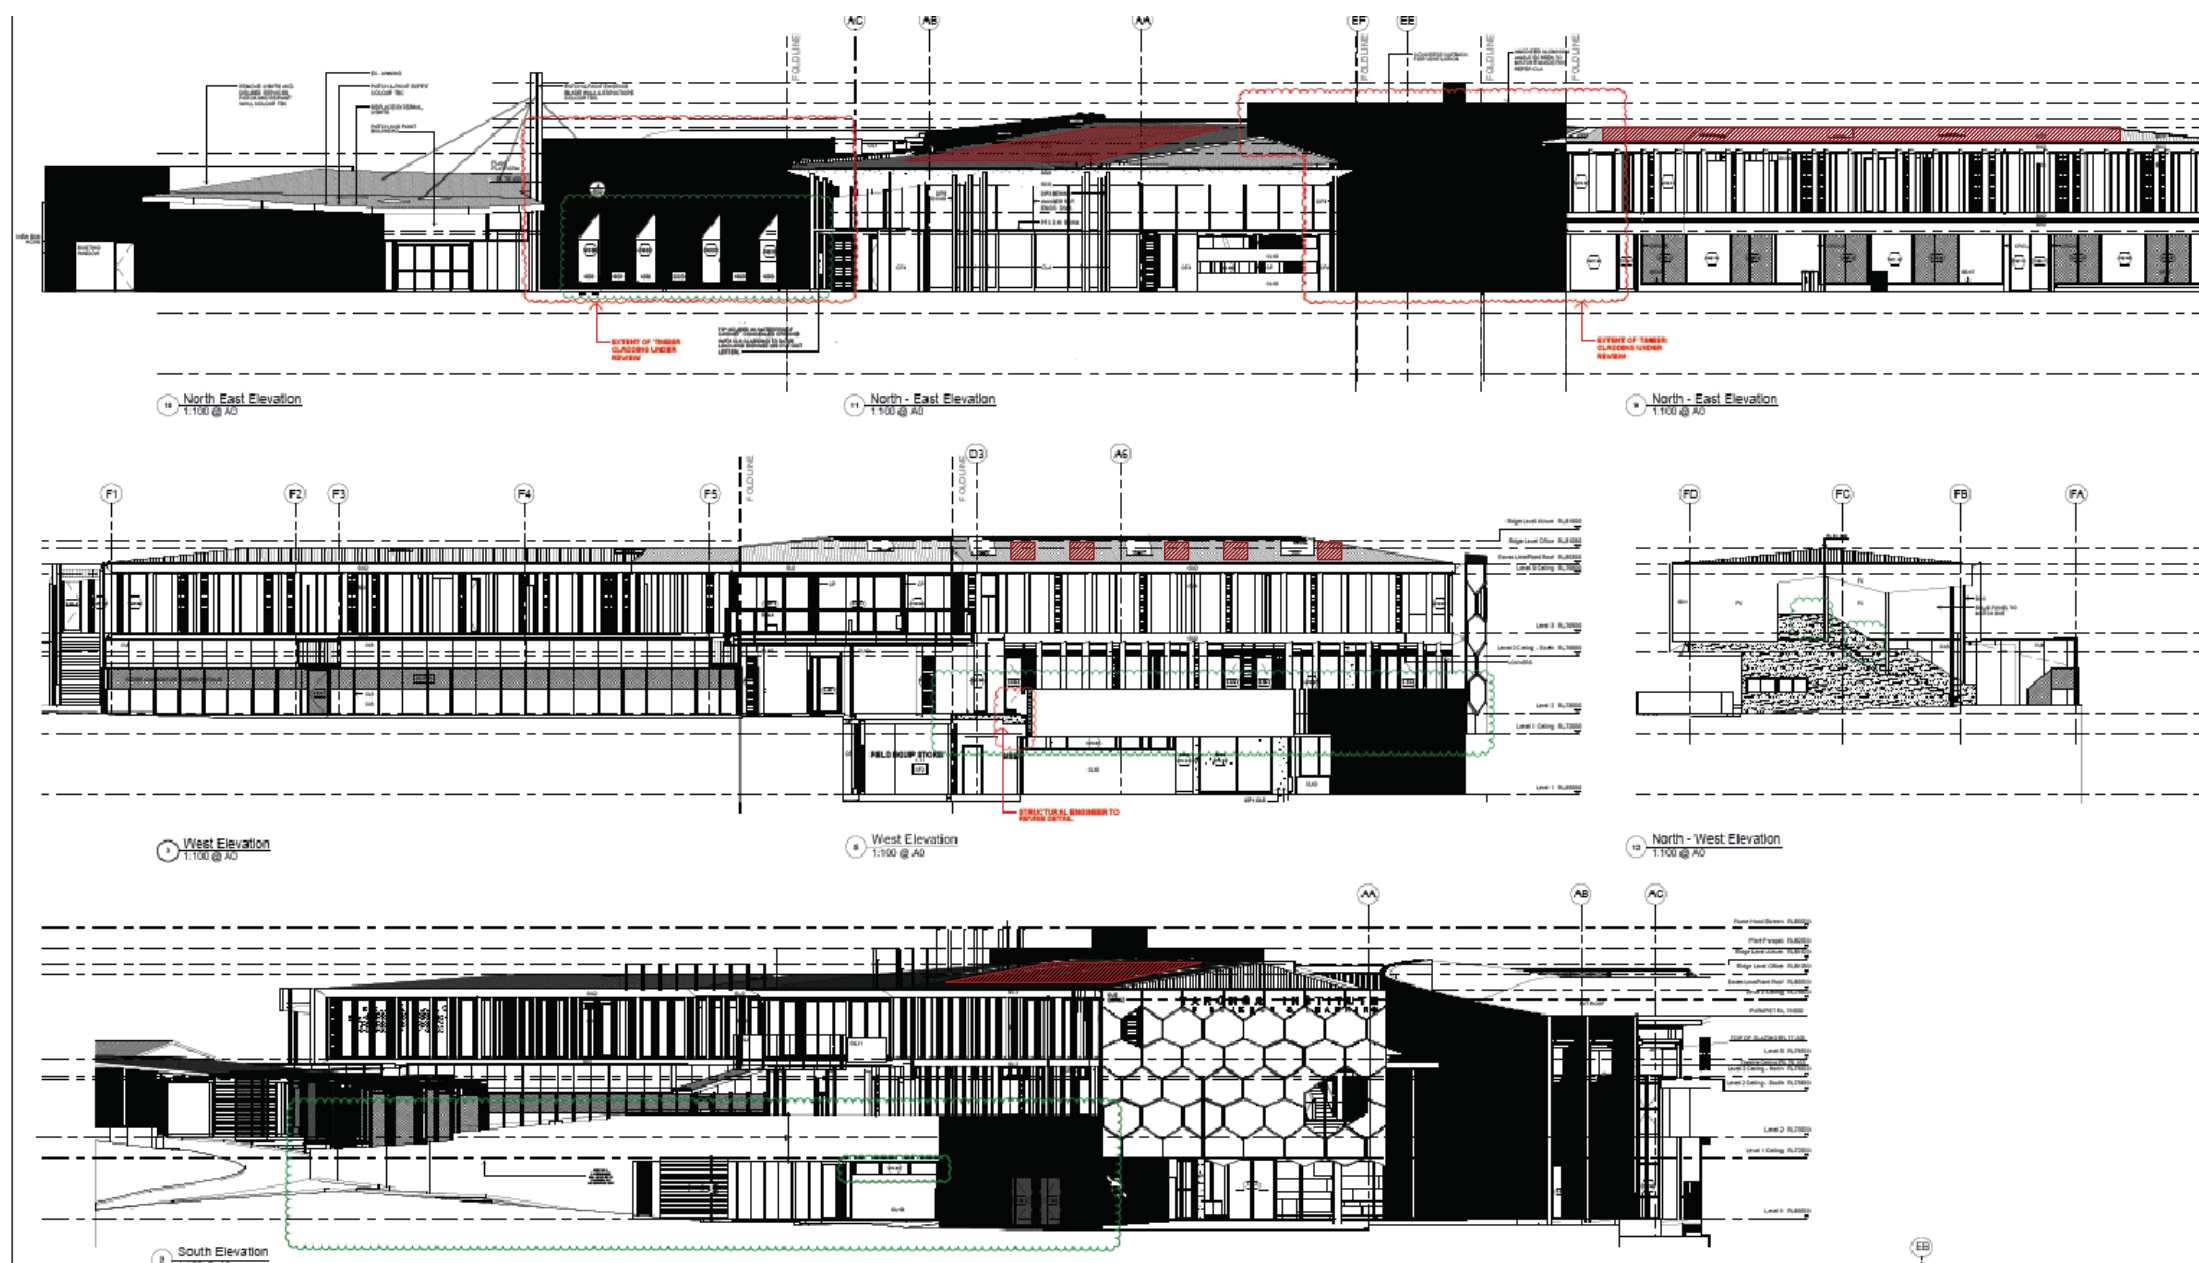

PANAL LOCATIONS

A	FOR CONSTRUCTION	06.04.18	D.P.	J.B.
Rev	Description	Date	Checked	Authorized

PROJECT:	
----------	--

TARONGA ZOO
BRADLEYS HEAD ROAD, MOSMAN, NSW 2088

CLIENT:

TAYLOR
CONSTRUCTION GROUP

SOLGEN ENERGY PTY LTD

T: 1300 660 704 WEB: www.soligen.com.au
F: 1300 660 370 EMAIL: info@soligen.com.au

DRAWING TITLE:

ELEVATION

SCALE	DRAWN E.SISON	CHECKED D.PALMER	AUTHORISED J.BOWER	SIZE A3
AS SHOWN	Date: 06.04.2018	Date: 06.04.2018	Date: 06.04.2018	
DRAWING No. D-GE-10904P5-107				Rev A