

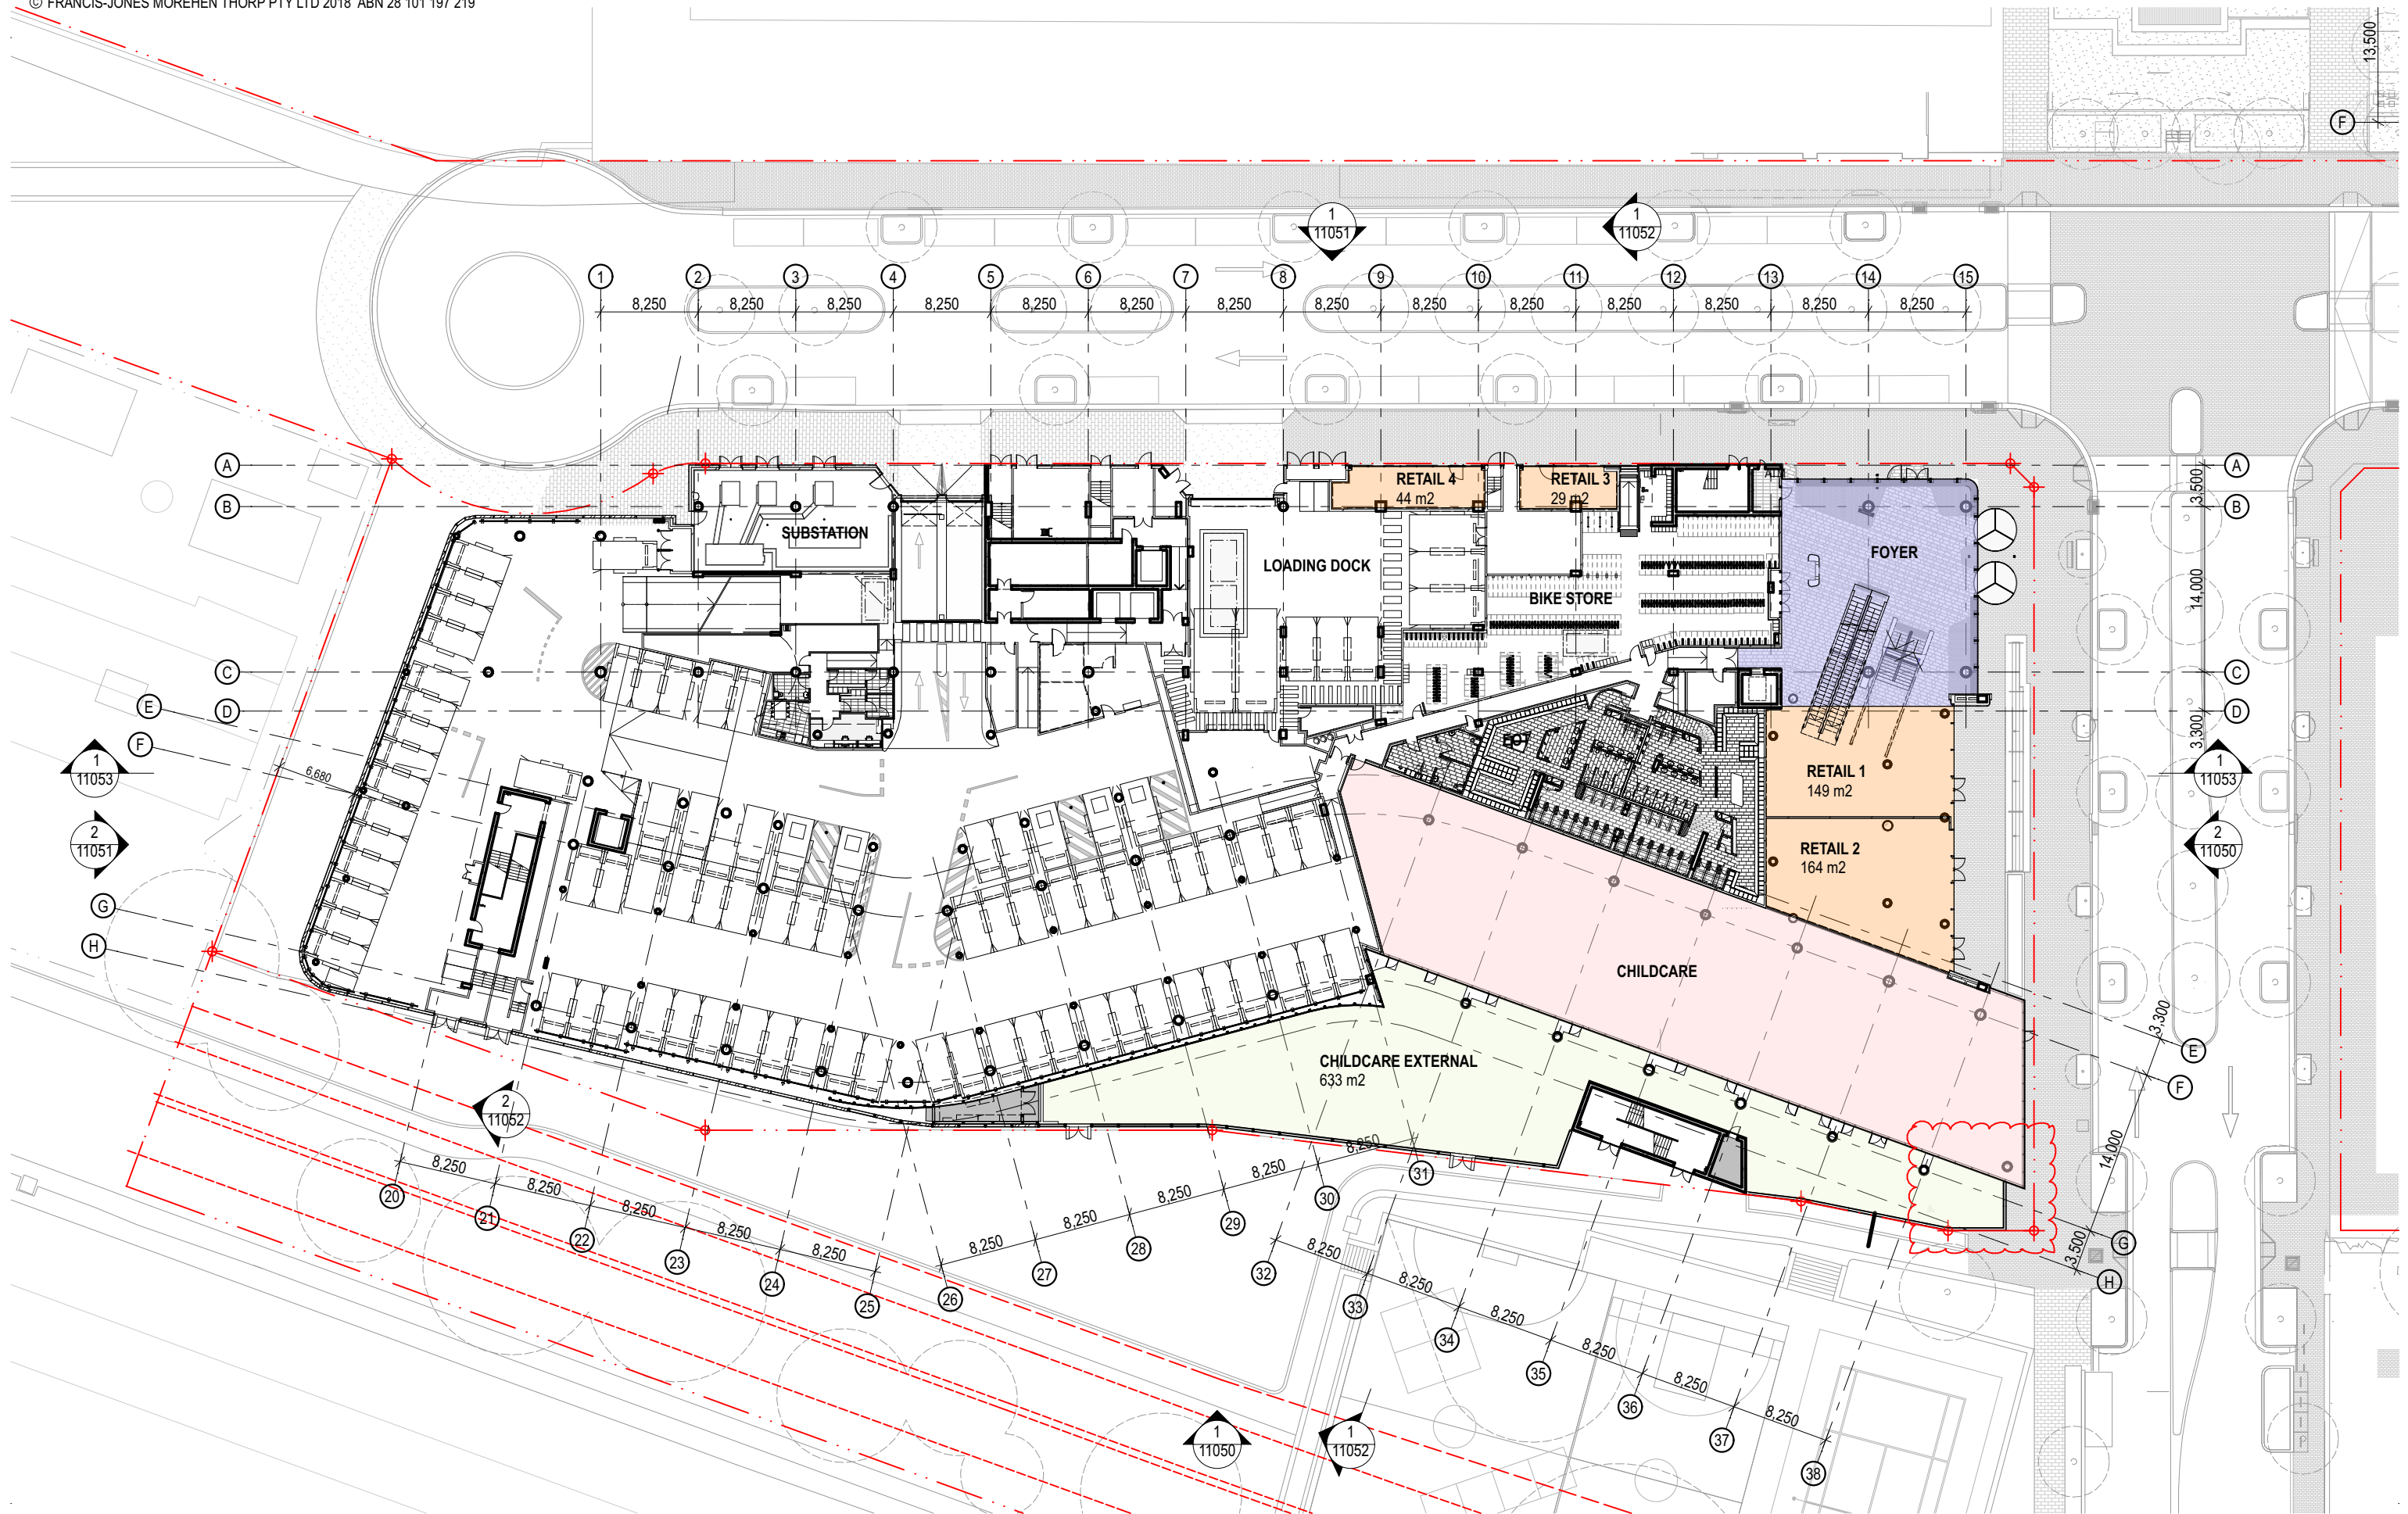


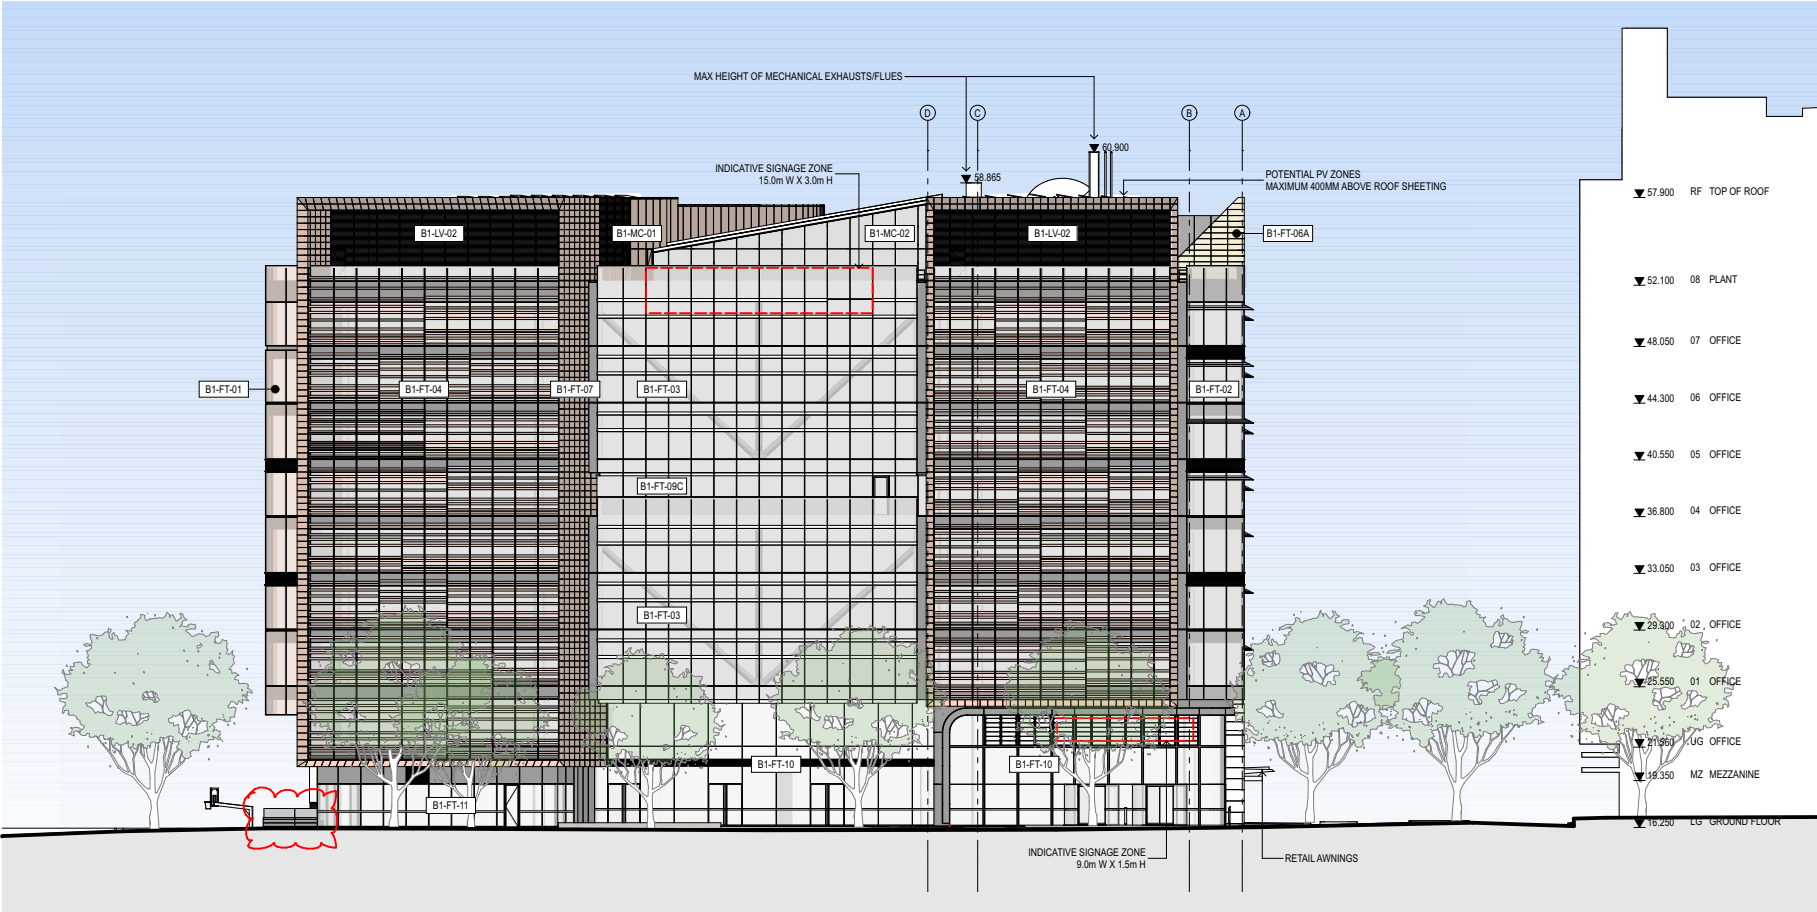

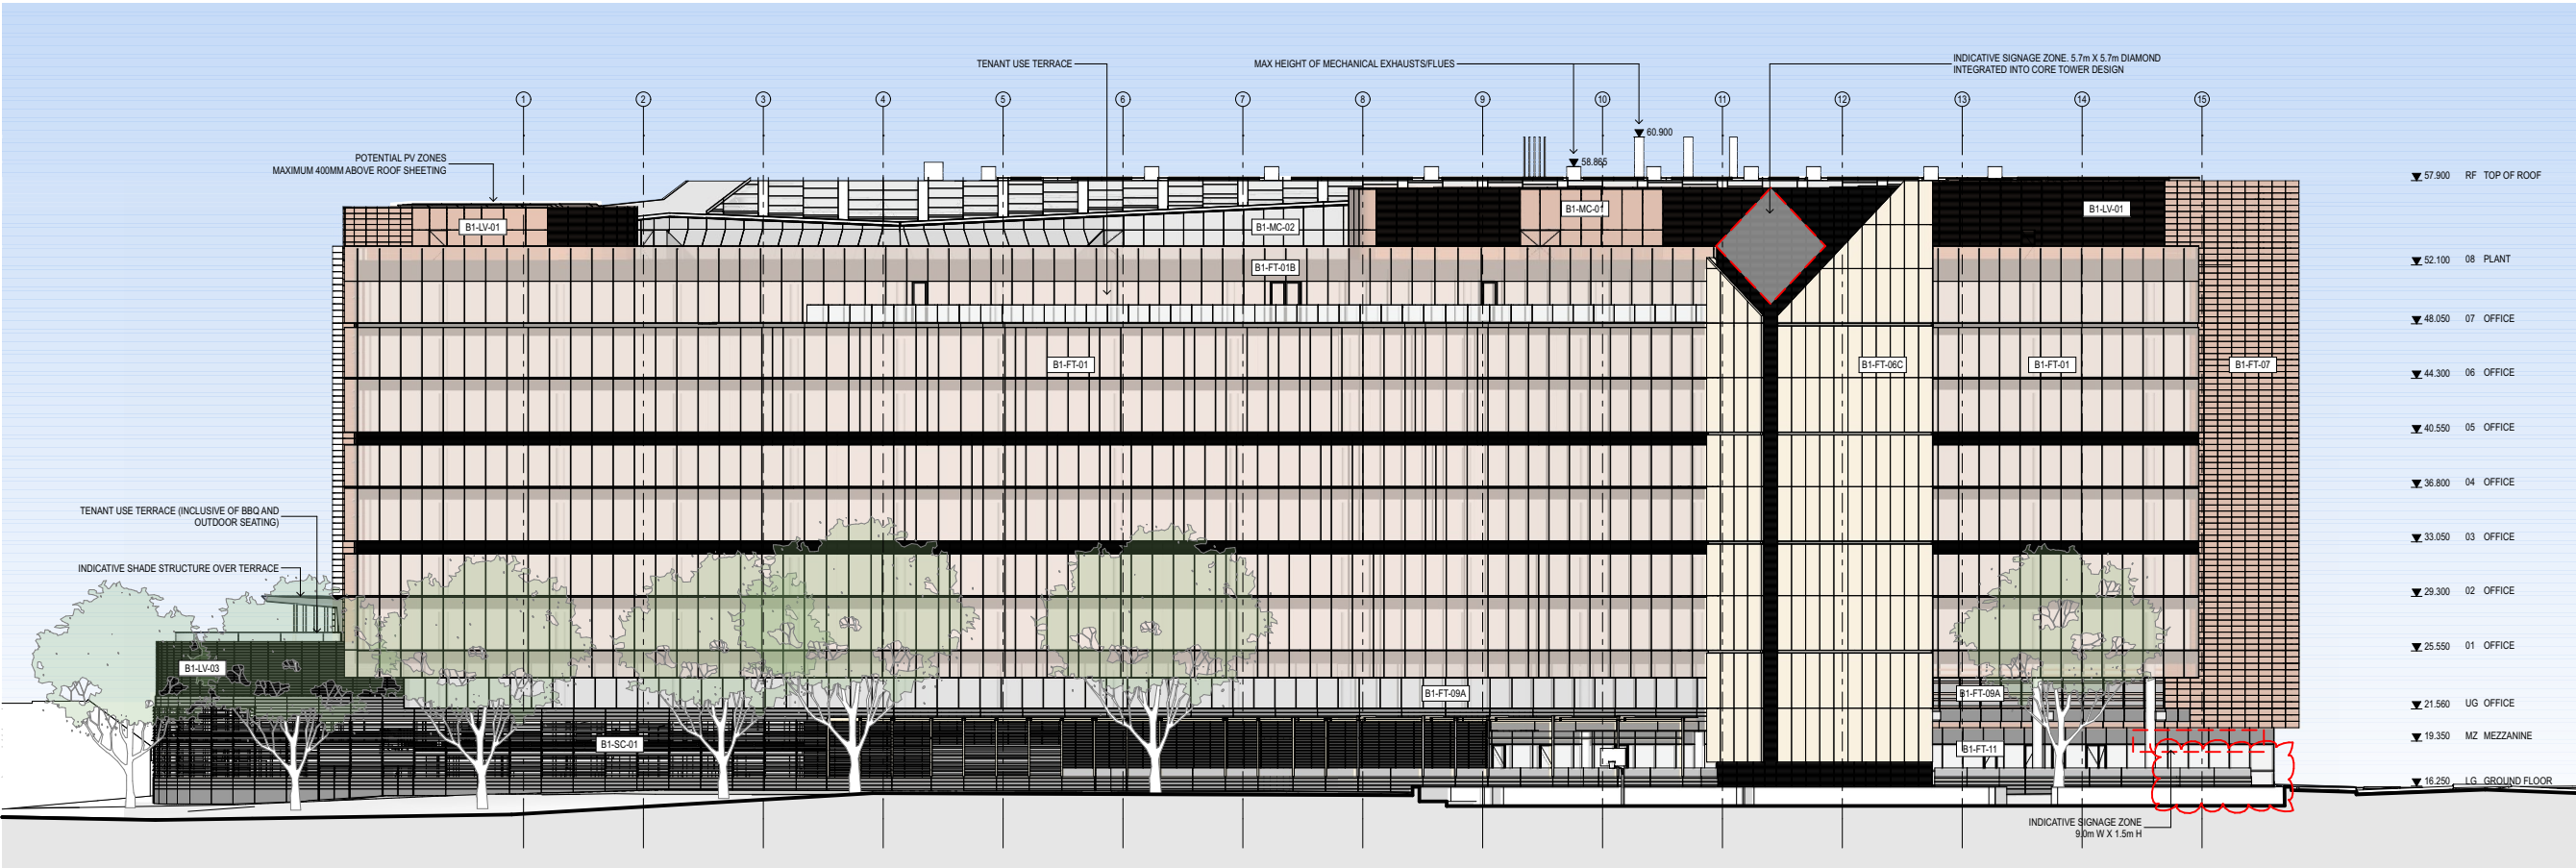

FACADE TYPE	LOCATION	DESCRIPTION
B1-FT-01	SOUTH VOLUMES	GLAZED CURTAIN WALL, PROFILED & GLAZED SPANDRELS
B1-FT-02	NORTH VOLUMES	GLAZED CURTAIN WALL, PROFILED & GLAZED SPANDRELS EXTERNAL ALUMINIUM SUNSHADES
B1-FT-03	EAST / WEST RECESSES	GLAZED CURTAIN WALL, GLAZED SPANDREL ALUMINIUM SUNSHADES
B1-FT-04	EAST VOLUMES	GLAZED CURTAIN WALL, SOLID SPANDREL ALUMINIUM BATTENS
B1-FT-05	NORTH-WEST VOLUME	GLAZED CURTAIN WALL, GLAZED SPANDREL
B1-FT-06	CORE CLADDING NORTH CORE WEST CORE SOUTH CORE	SOLID PANEL CLADDING
B1-FT-07	EAST RETURNS	SOLID PANEL CLADDING
B1-FT-08	SOLID CLADDING AMENITIES NORTH-WEST VOLUME RECESS	SOLID PANEL CLADDING
B1-FT-09	WINDOW WALL UG SOUTH UG NORTH L4 EAST	GLAZED WINDOW WALL WITH ALUMINIUM BATTENS EAST OF CORE ONLY
B1-FT-10	LOBBY (GROUND FLOOR)	LOBBY GLAZING
B1-FT-11	RETAIL (GROUND FLOOR)	RETAIL GLAZING
B1-FT-12	CARPARK CLADDING	SOLID PANEL CLADDING
B1-MC-01/02	ROOF PLANT	METAL SOLID CLADDING
B1-LV-01/02/03	ROOF PLANT	ALUMINIUM LOUVRES
B1-SC-01	CARPARK SCREEN	ALUMINIUM BATTEN SCREEN