
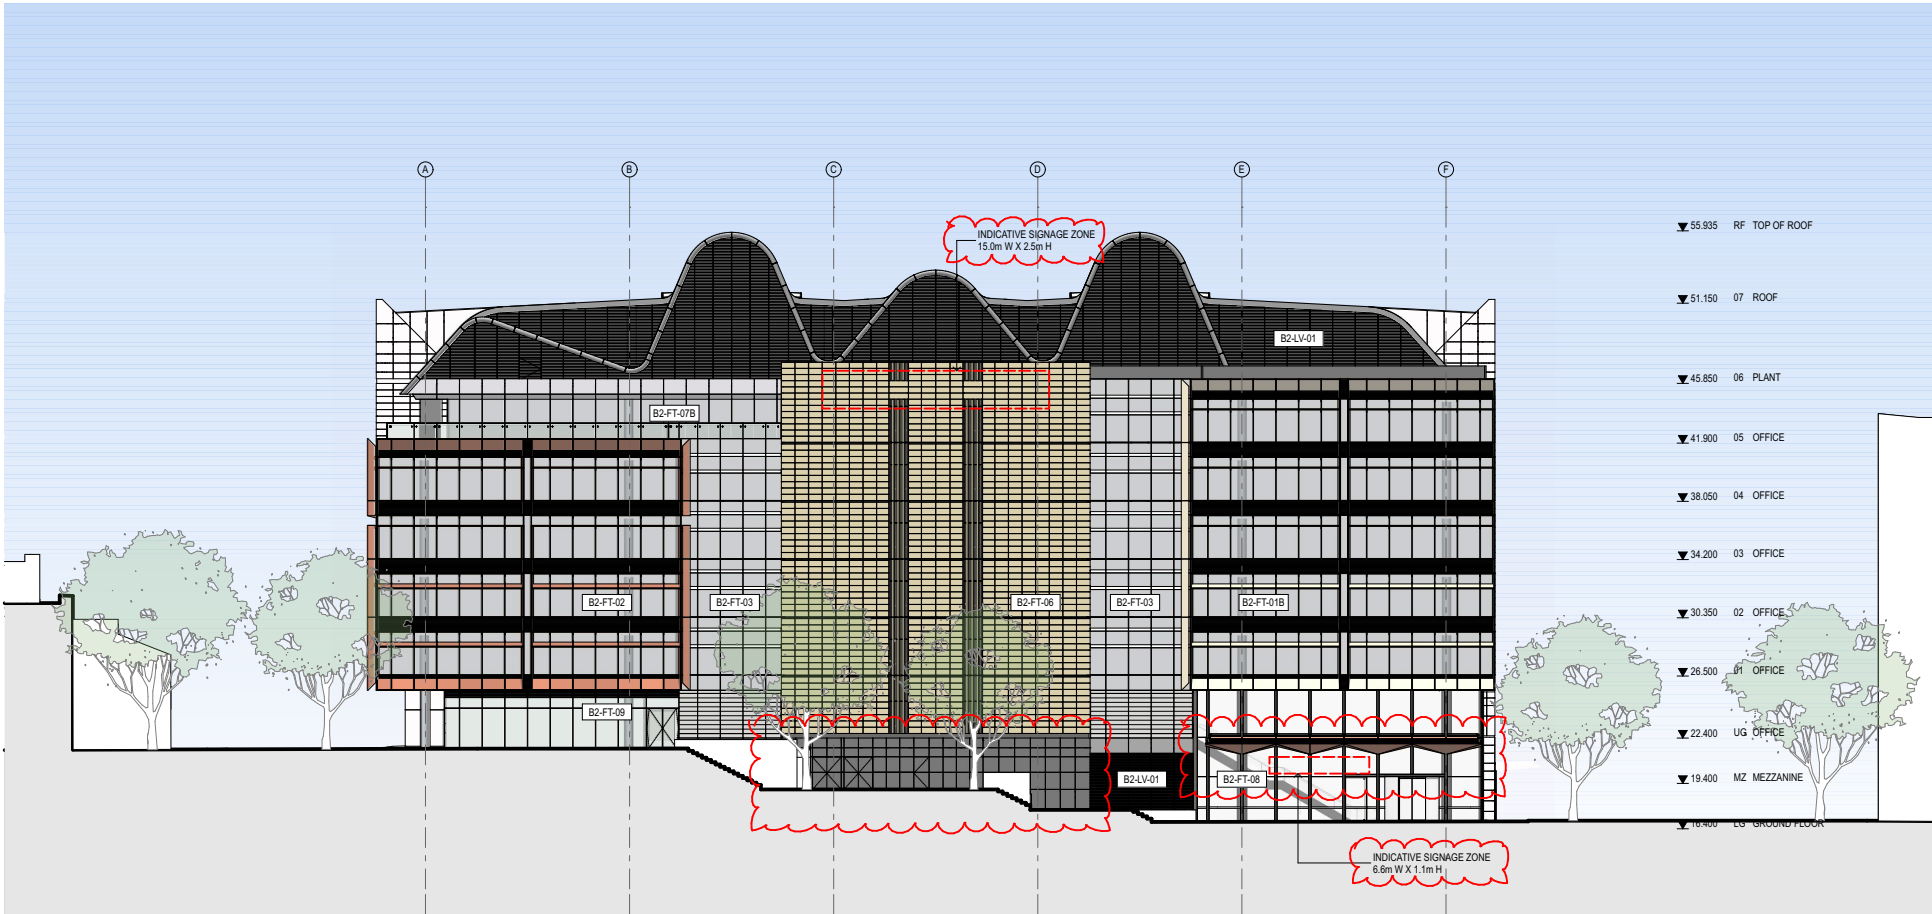


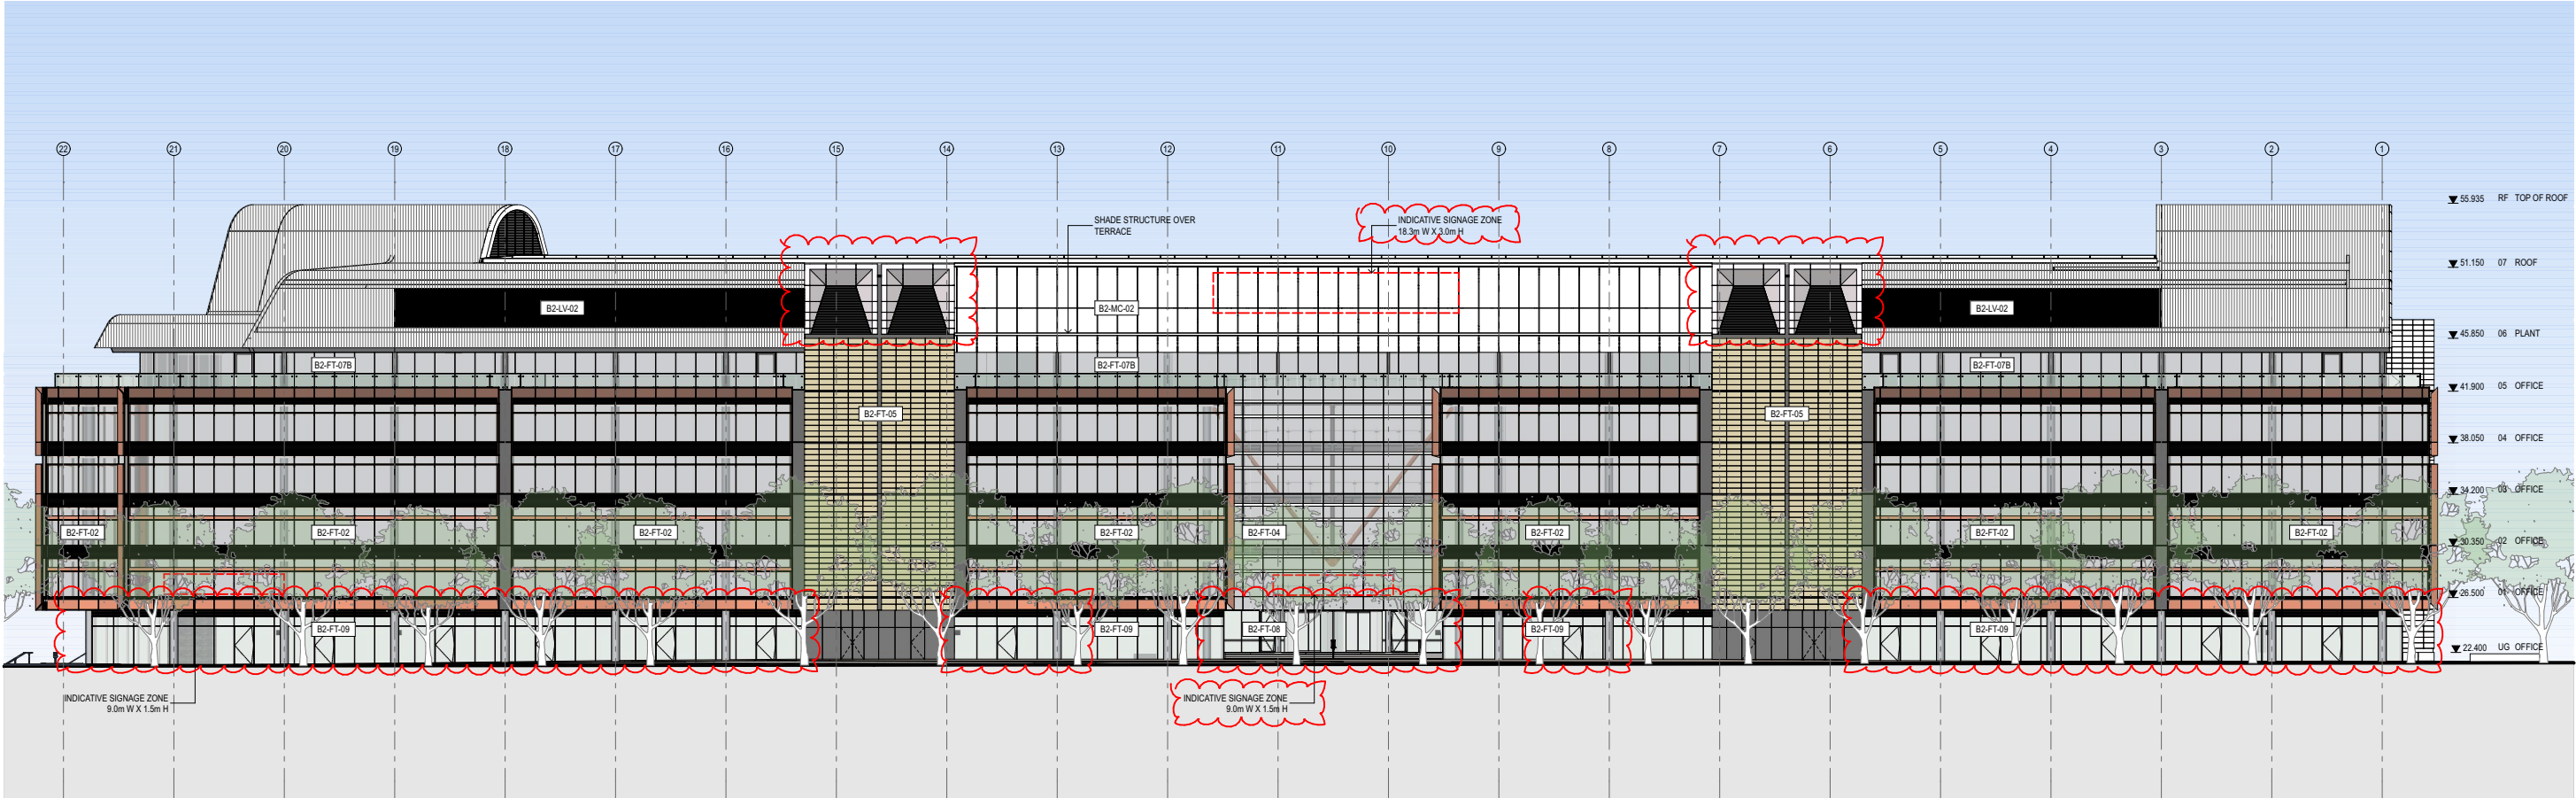

FACADE TYPE	LOCATION	DESCRIPTION
B2-FT-01 A B	SOUTH ELEVATION SOUTH RETURNS	GLAZED CURTAIN WALL, PROFILED SPANDRELS + ALUMINIUM SUNSHADES AND FRAME
B2-FT-02	NORTH VOLUMES	GLAZED CURTAIN WALL, PROFILED SPANDRELS EXTERNAL ALUMINIUM SUNSHADES AND FRAME
B2-FT-03	EAST / WEST RECESSES	GLAZED CURTAIN WALL, GLAZED SPANDREL ALUMINIUM SUNSHADES
B2-FT-04	NORTH RECESS	GLAZED CURTAIN WALL, GLAZED SPANDREL ALUMINIUM SUNSHADES
B2-FT-05	CORE CLADDING	SOLID PANEL CLADDING
B2-FT-06	CORE CLADDING	SOLID PANEL CLADDING
B2-FT-07 A B	WINDOW WALL UPPER GROUND LEVEL 05	GLAZED WINDOW WALL
B2-FT-08	LOBBY (GROUND FLOOR)	LOBBY GLAZING
B2-FT-09	RETAIL (GROUND FLOOR)	RETAIL GLAZING
B2-FT-10	CARPARK CLADDING	SOLID PANEL CLADDING
B2-MC-01/02	PLANT	METAL SOLID CLADDING
B1-LV-01/02	PLANT	ALUMINIUM LOUVRES