



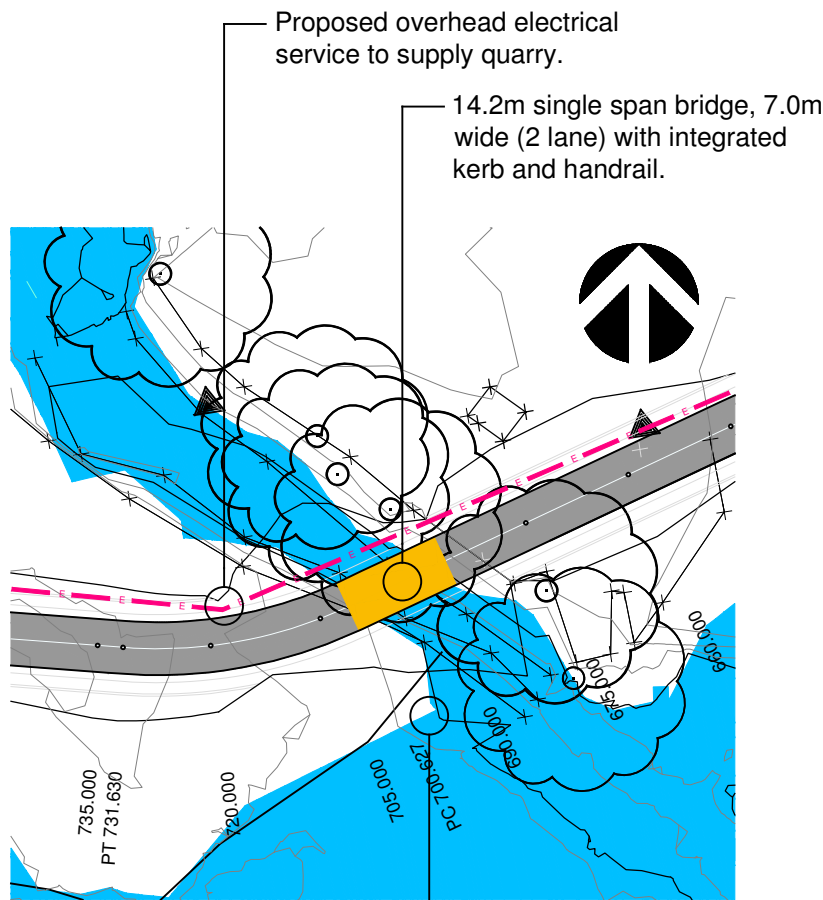

Plan
Scale 1:1,000

1% AEP flood
extents

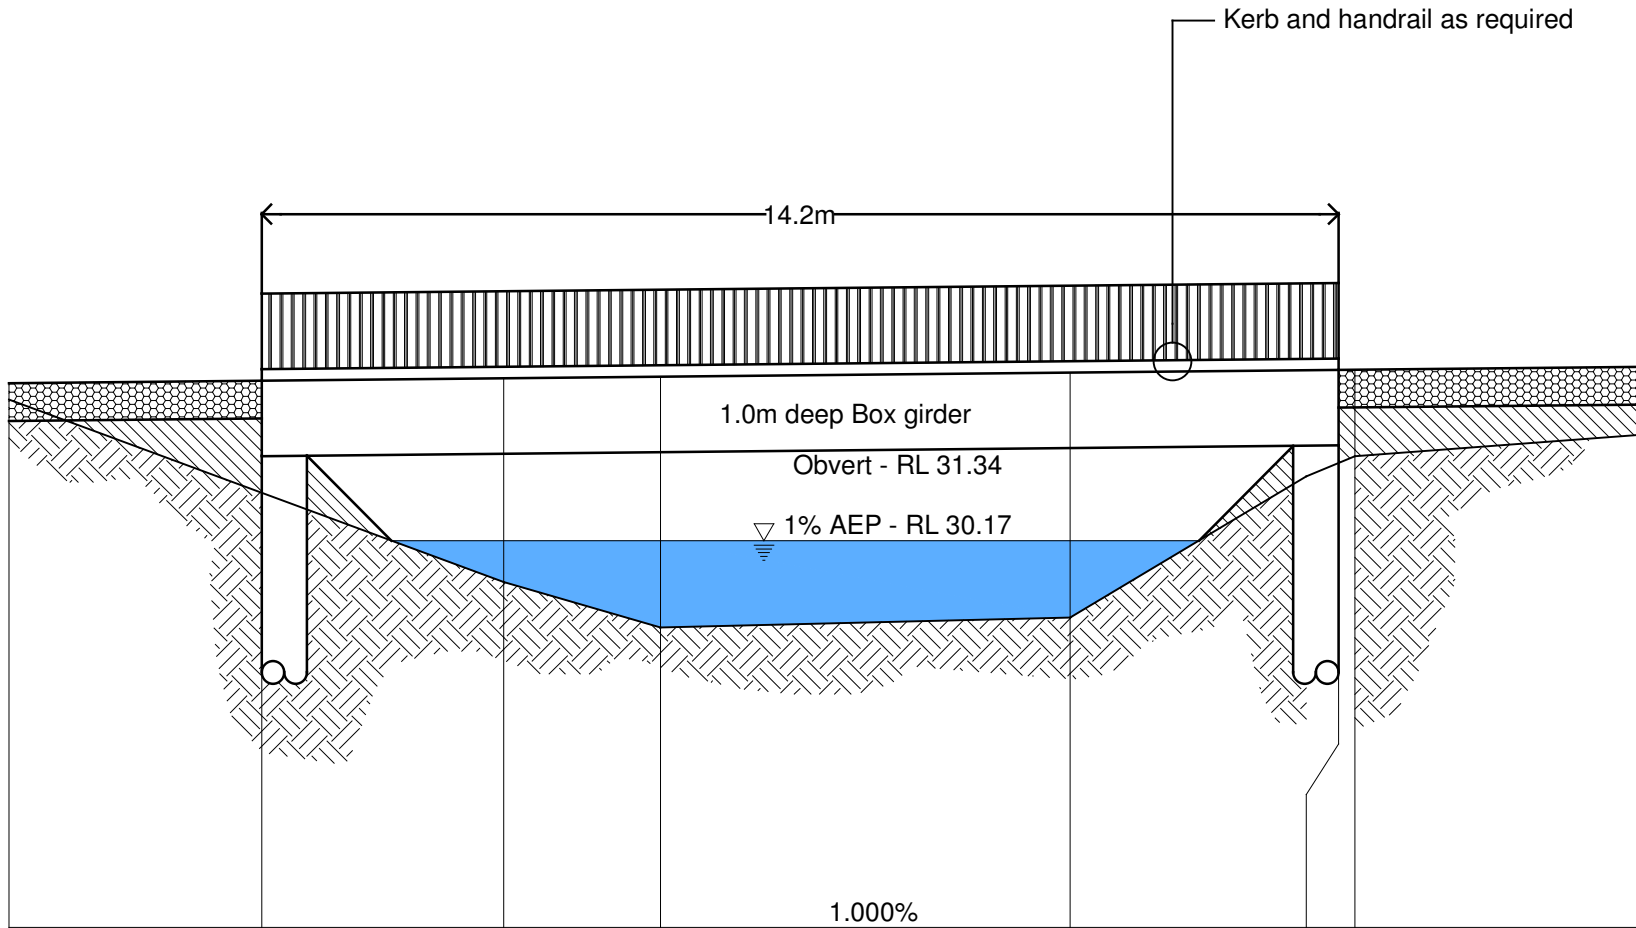


Datum R.L. 24.000									
Design Surface	683.449	31.953	32.170	32.204	32.236	32.257	32.311	32.342	32.386
Natural Surface									
Chainage	683.449	686.896	690.000	692.075	697.500	701.053	701.272	705.000	

Scale Horizontal 1:100 Vertical 1:100

Longitudinal Section

PROJECT NUMBER:	Eagleton Quarry			
FILE NAME:	Eagleton Plans 20161205.dwg			
DATUM:	15/12/2016	DoP Application	MT	A
CONTOUR INTERVAL:	DATE	DESCRIPTION	DRAWN	REVISION

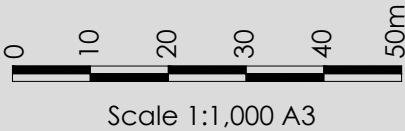

Project No: Eagleton Quarry
Suburb: Eagleton
Street: 13 Barleigh Ranch Way
Lot & DP: Lot 2 DP1108702

Dwg Title: Proposed Rock Quarry
Sheet Title: Proposed Bridge
Number of Sheets: 1
Sheet Number: 1