



DRAWN: JAYDEN THOMPSON

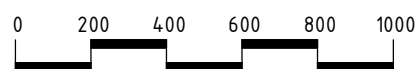

SCALE 1:20



N.T.S

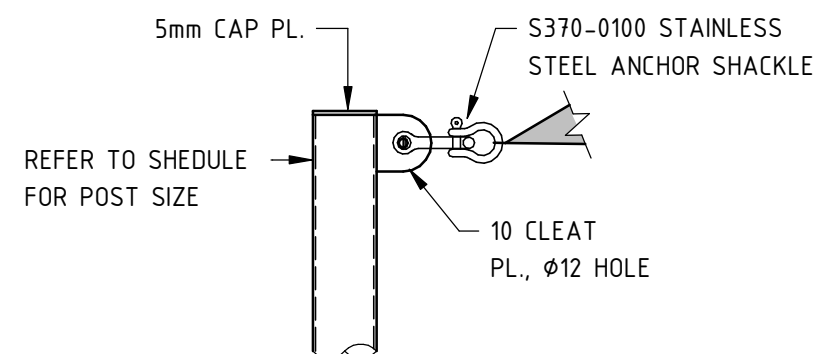


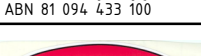

TYPICAL SAIL CLEAT TO
POST DETAIL

SCALE 1:20

Joseph Bonin

JOSEPH BONICA
Northrop Consulting Engineers - Structural Engineer
BE (Civil) Hons MIEAust CPEng NER

CONSTRUCTION

REV	DESCRIPTION	ISSUED	VER'D	APP'D	DATE	<div><div>Sydney Level 11, 345 George Street, Sydney, N.S.W. 2000 Ph (02) 9241 4188 Email: sydney@northrop.com.au ABN 81 094 433 100</div></div> <div>CLIENT<div><div>SUN SHADE AUSTRALIA SHEETS 001 TO 010</div><div>Tel: 9974 5019 Fax: 9974 4580 website: www.sunshade.com.au email: sales@sunshade.com.au</div></div></div>	PROJECT	DRAWING TITLE	JOB NUMBER	
A	CONSTRUCTION ISSUE	J.T	J.B	J.B	22.11.18		SUN SHADE AUSTRALIA #2206 - O'Connell Street Public School 3 Marist Place Parramatta, 2150	STRUCTURAL DRAWING TYPICAL DETAILS	180018 - 2206	REVISION
							<div><div>02004006008001000</div></div>	ALL SETOUT TO ARCHITECT'S DRAWINGS. DIMENSIONS TO BE VERIFIED WITH ARCHITECT AND BUILDER BEFORE COMMENCING SHOP DRAWINGS OR SITE WORK. NORTHROP ACCEPTS NO RESPONSIBILITY FOR THE USABILITY, COMPLETENESS OR SCALE OF DRAWINGS TRANSFERRED ELECTRONICALLY. DRAWINGS NOT TO BE USED FOR CONSTRUCTION UNLESS VERIFICATION SIGNATURE HAS BEEN ADDED. THE COPYRIGHT OF THIS DRAWING REMAINS WITH NORTHROP CONSULTING ENGINEERS PTY LTD	DRAWING NUMBER	
									S04	A
									DRAWING SHEET SIZE = A3	