




South Facade from across Broadway - Phase 1

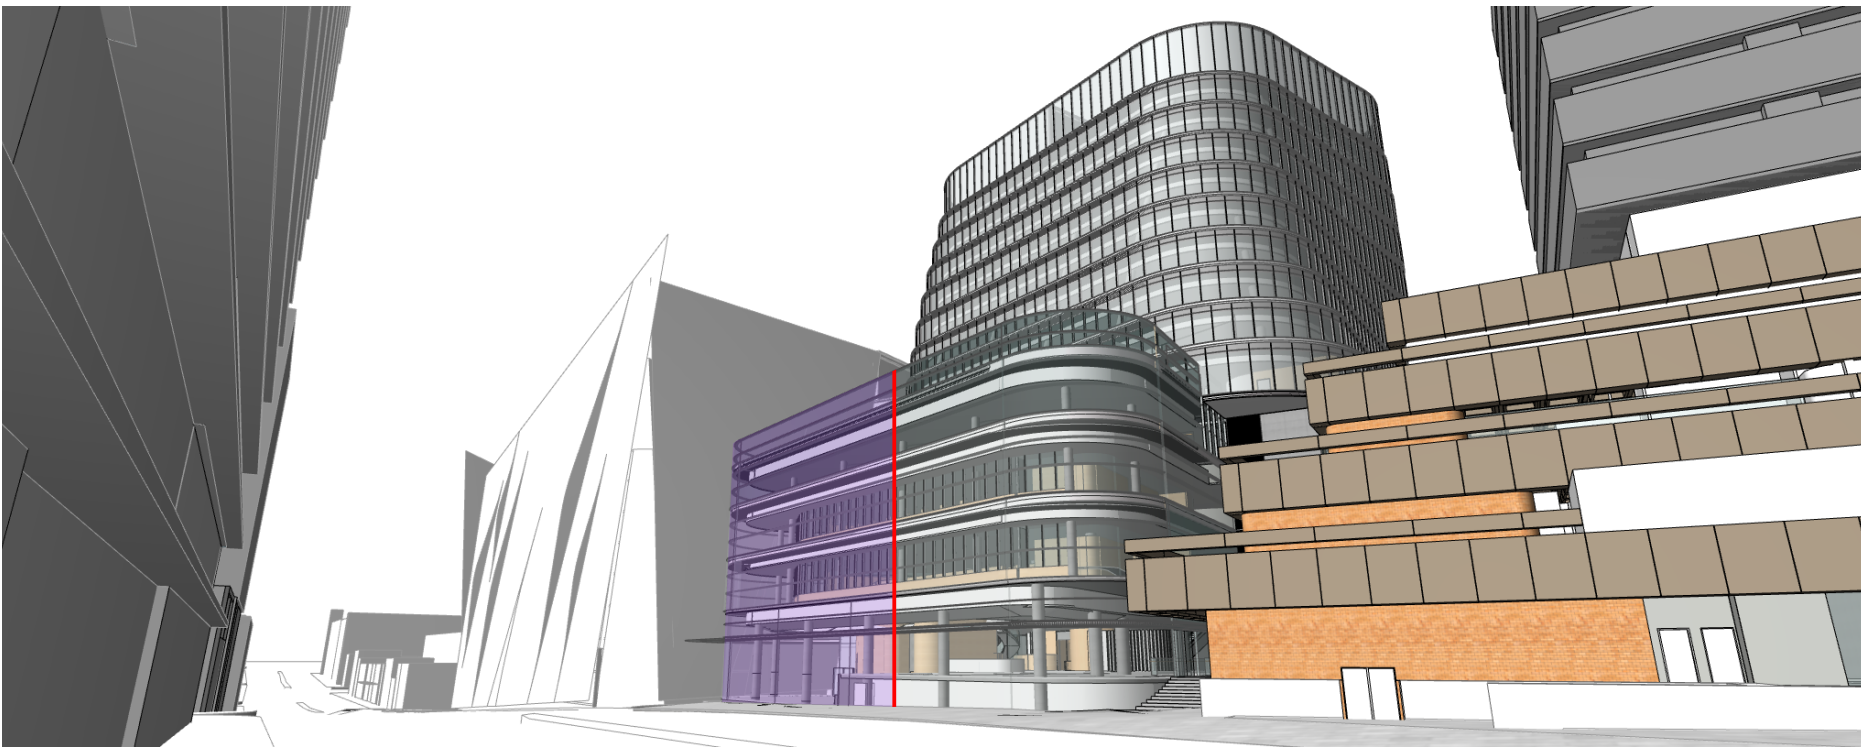

Broadway Facade looking West - Phase 1

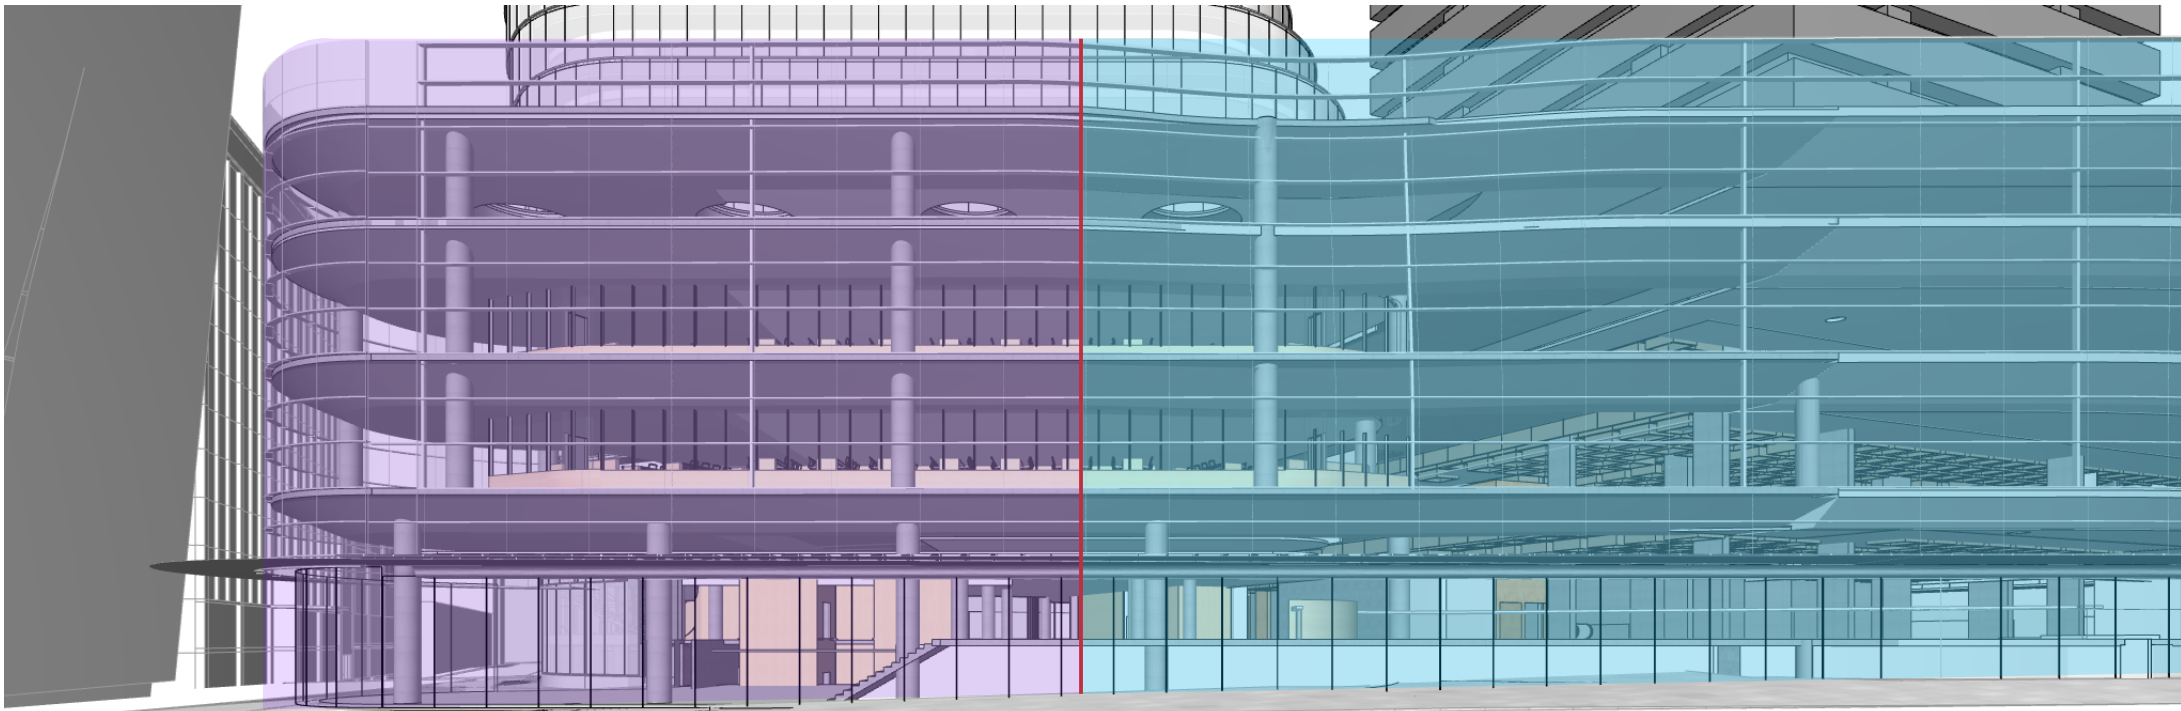


South Facade from across Broadway - Phase 2

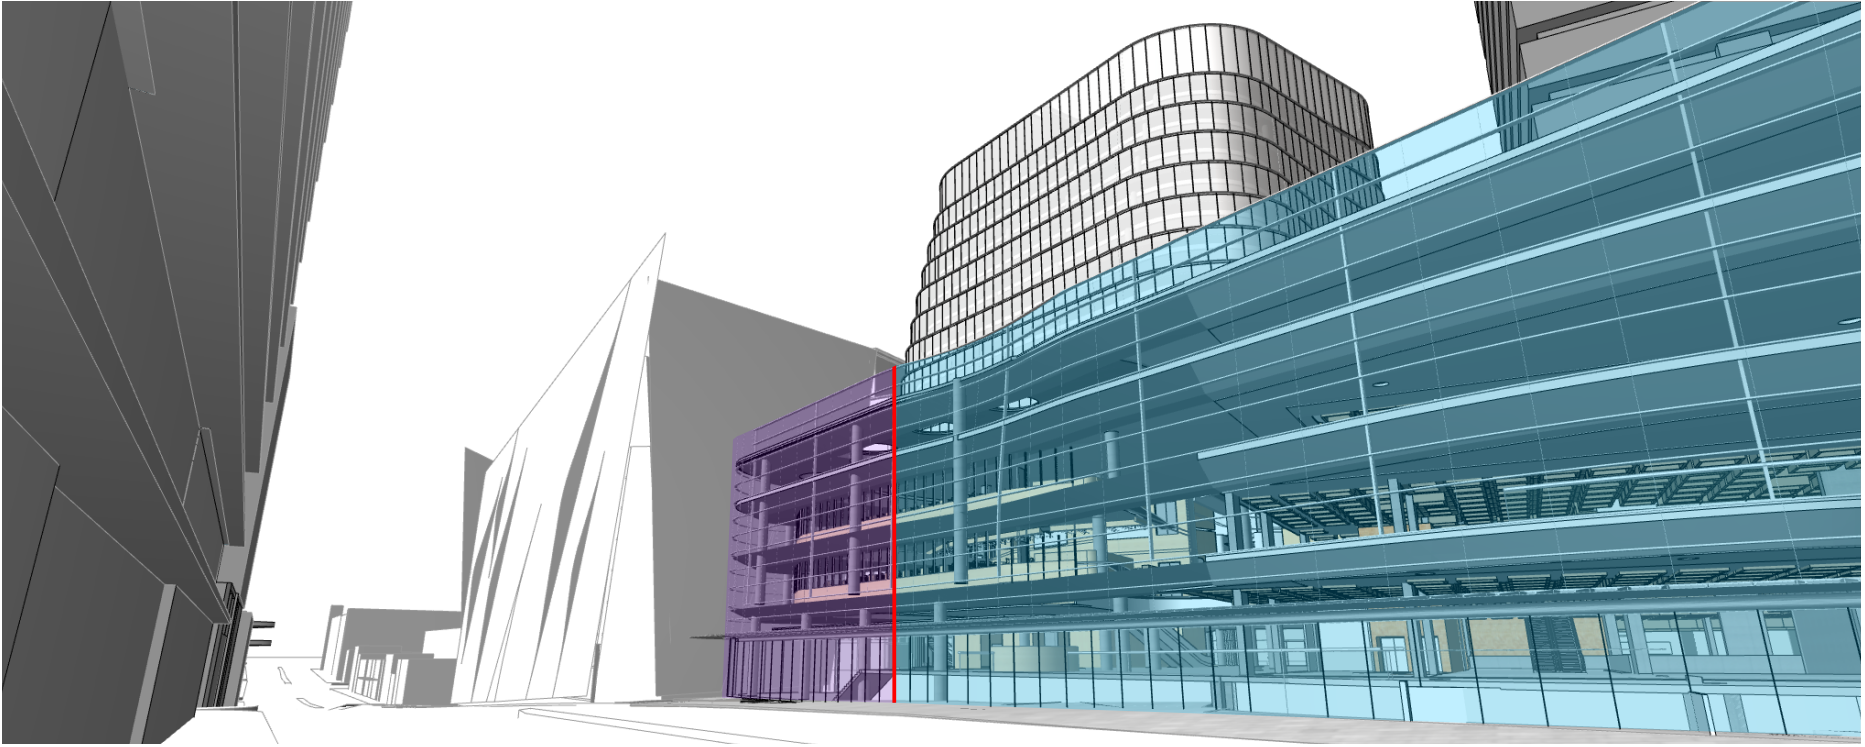

Broadway Facade looking West - Phase 2

- BROADWAY FACADE - PHASE 1
- BROADWAY FACADE - PHASE 2

THE FINAL POSITION OF THE STITCHING BETWEEN THE FACADE OF PHASE 1 AND PHASE 2 WILL BE SUBJECT TO FURTHER DESIGN DEVELOPMENT

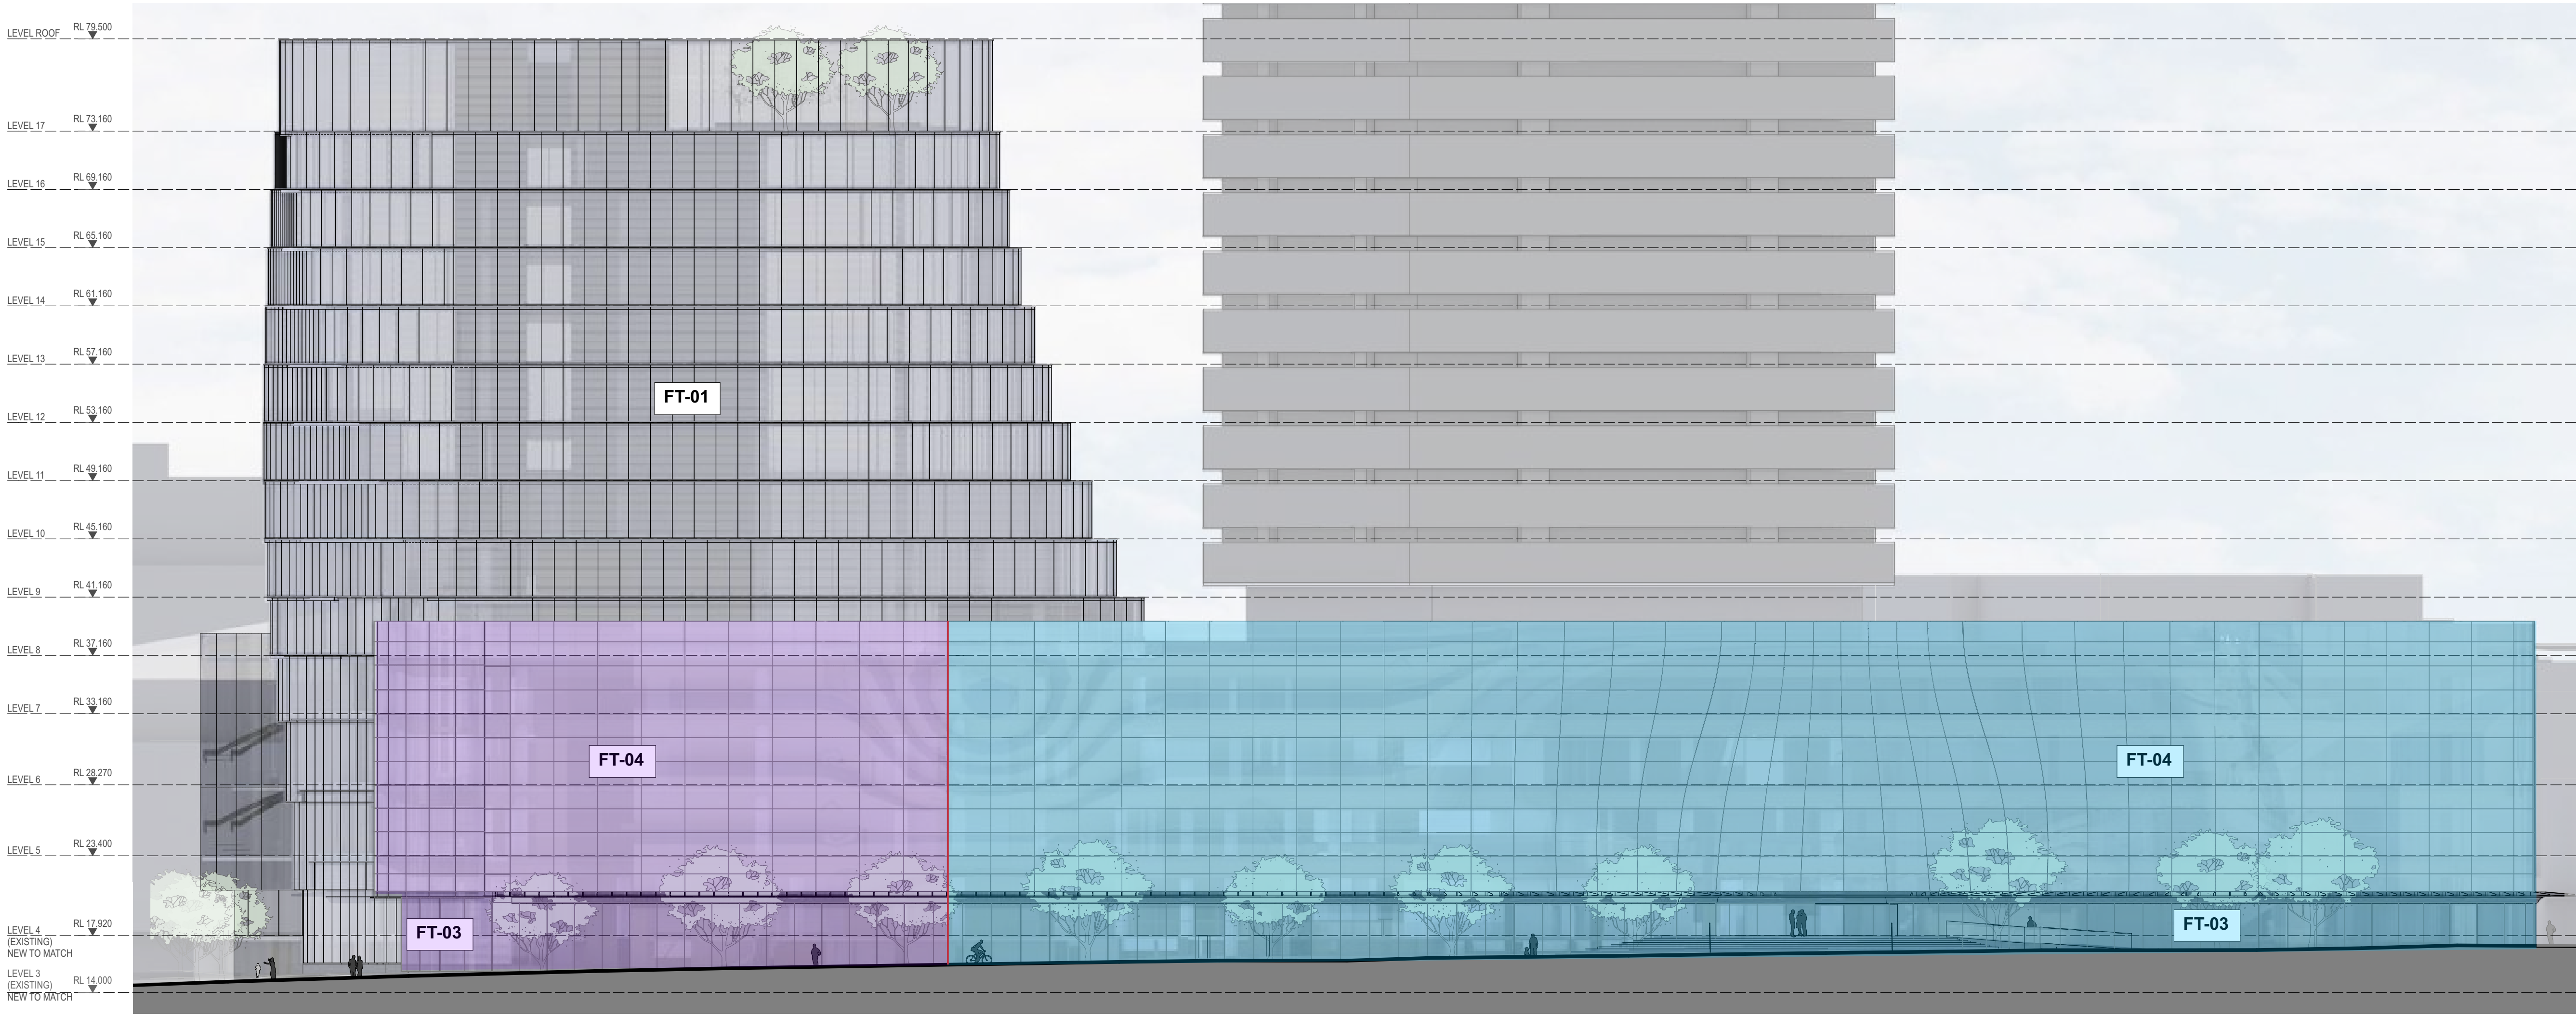

South (Broadway) Elevation
1:250 @ A1

REV.	DESCRIPTION	DATE
A	ISSUED FOR INFORMATION	07/2016