




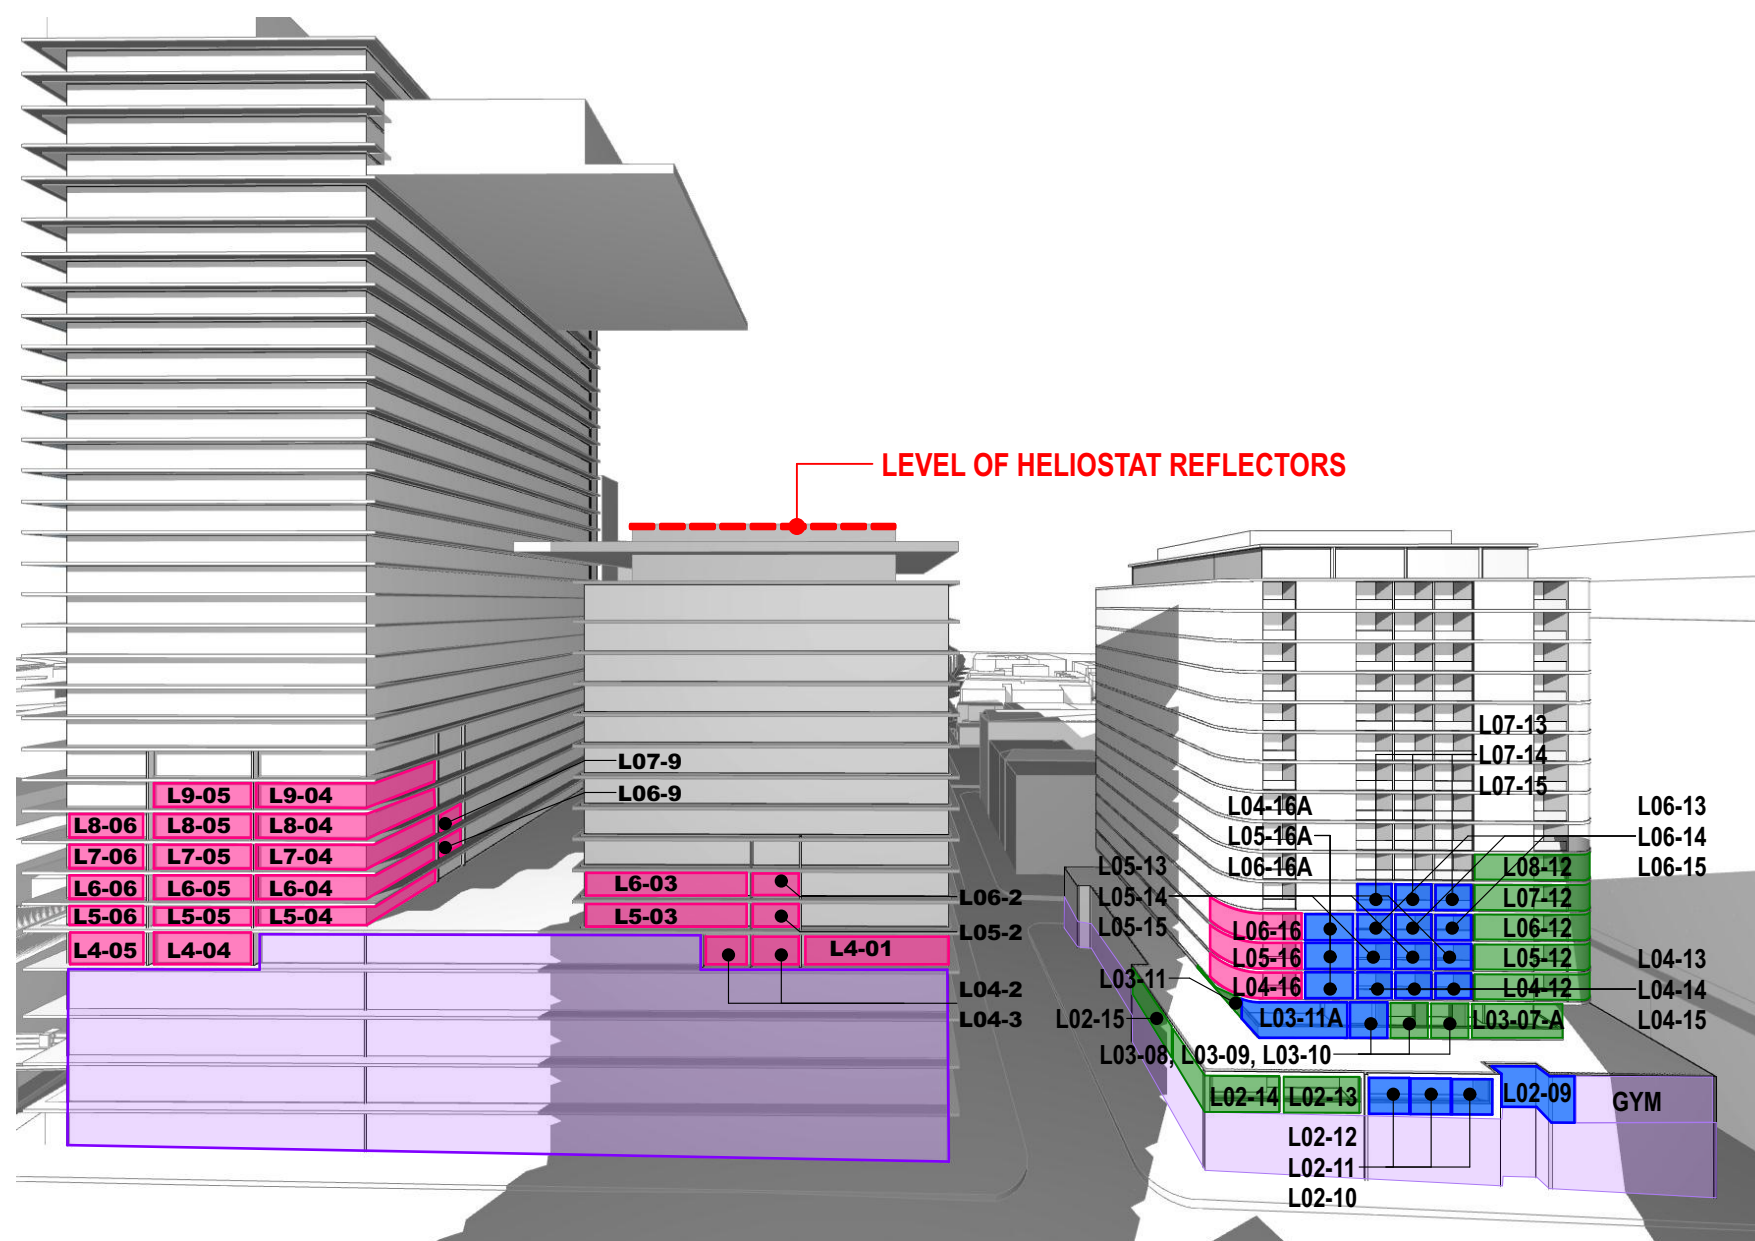


Existing June 21st 10:00am Shadow

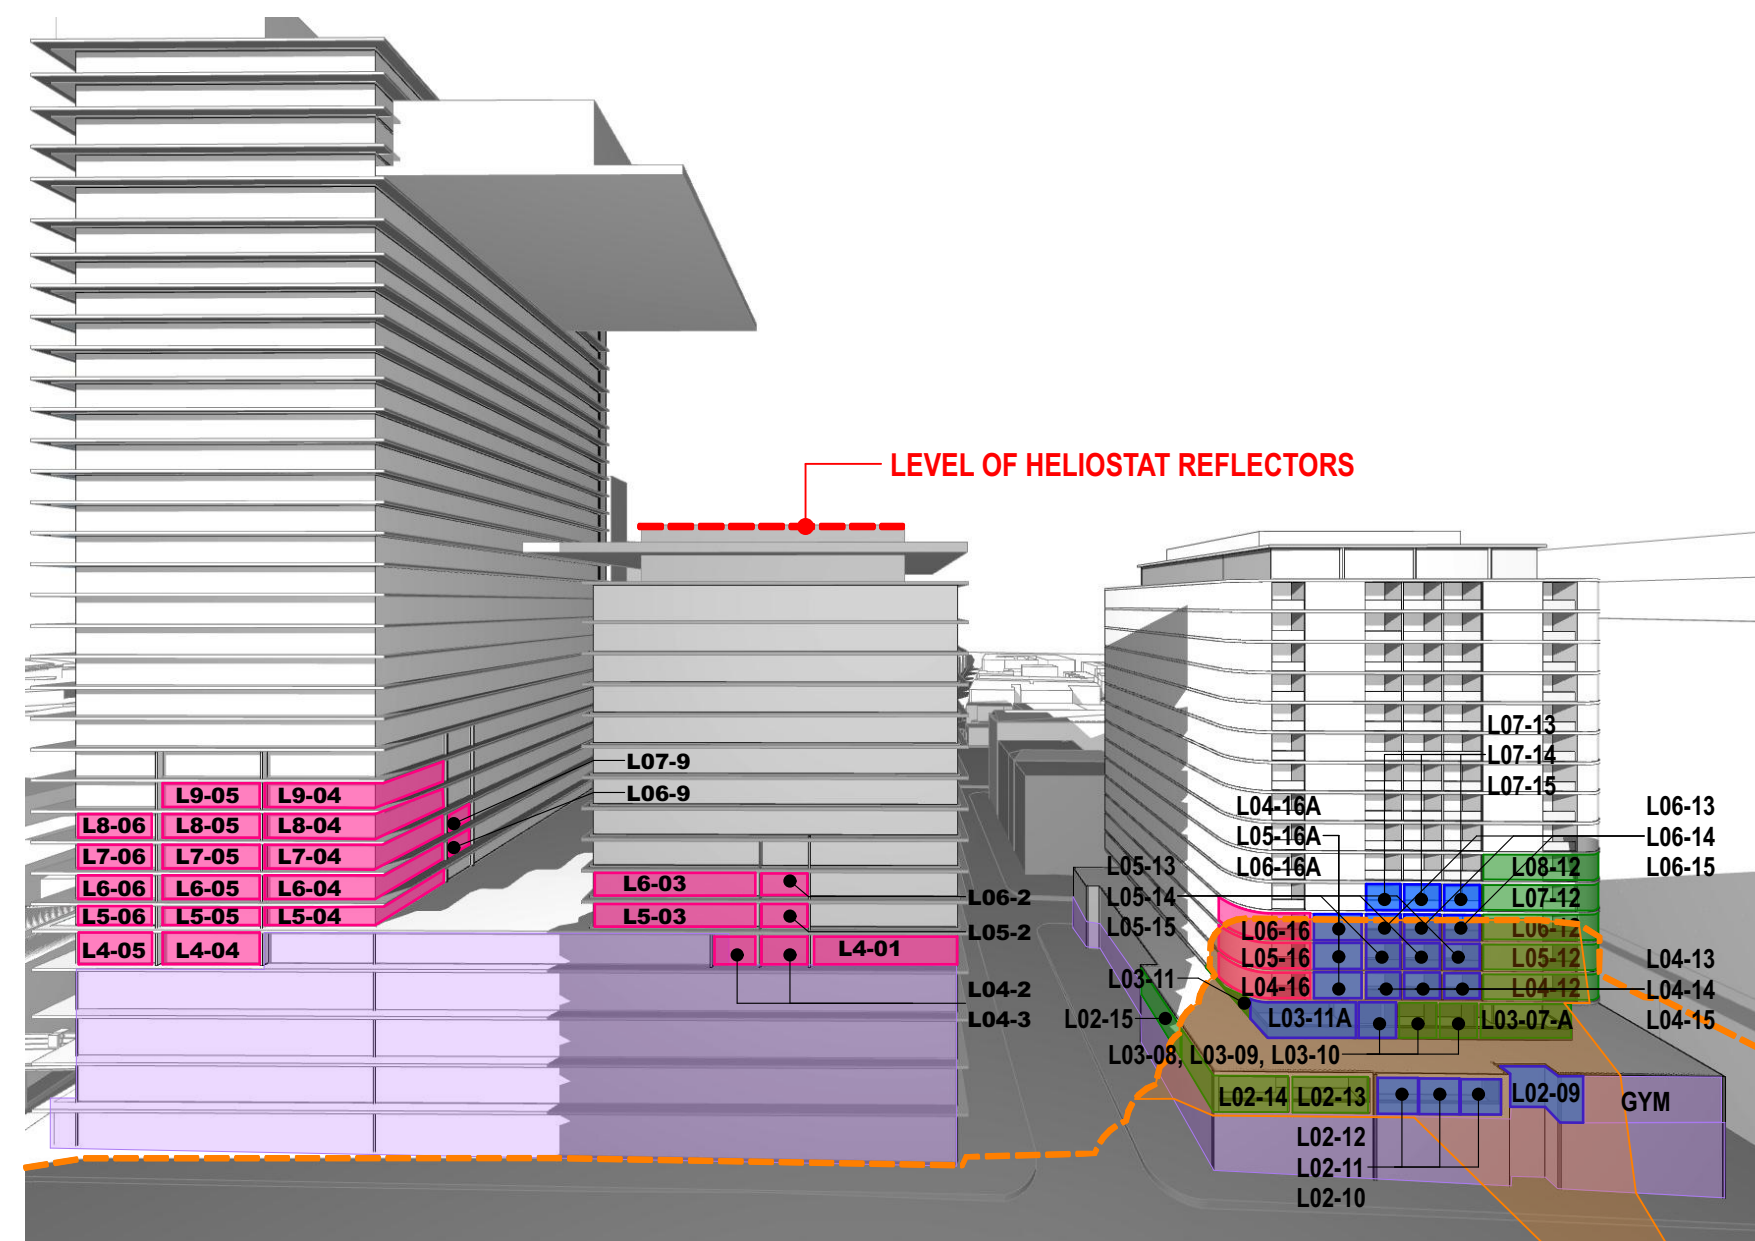


DEVELOPMENT APPLICATION 10:00am Shadow

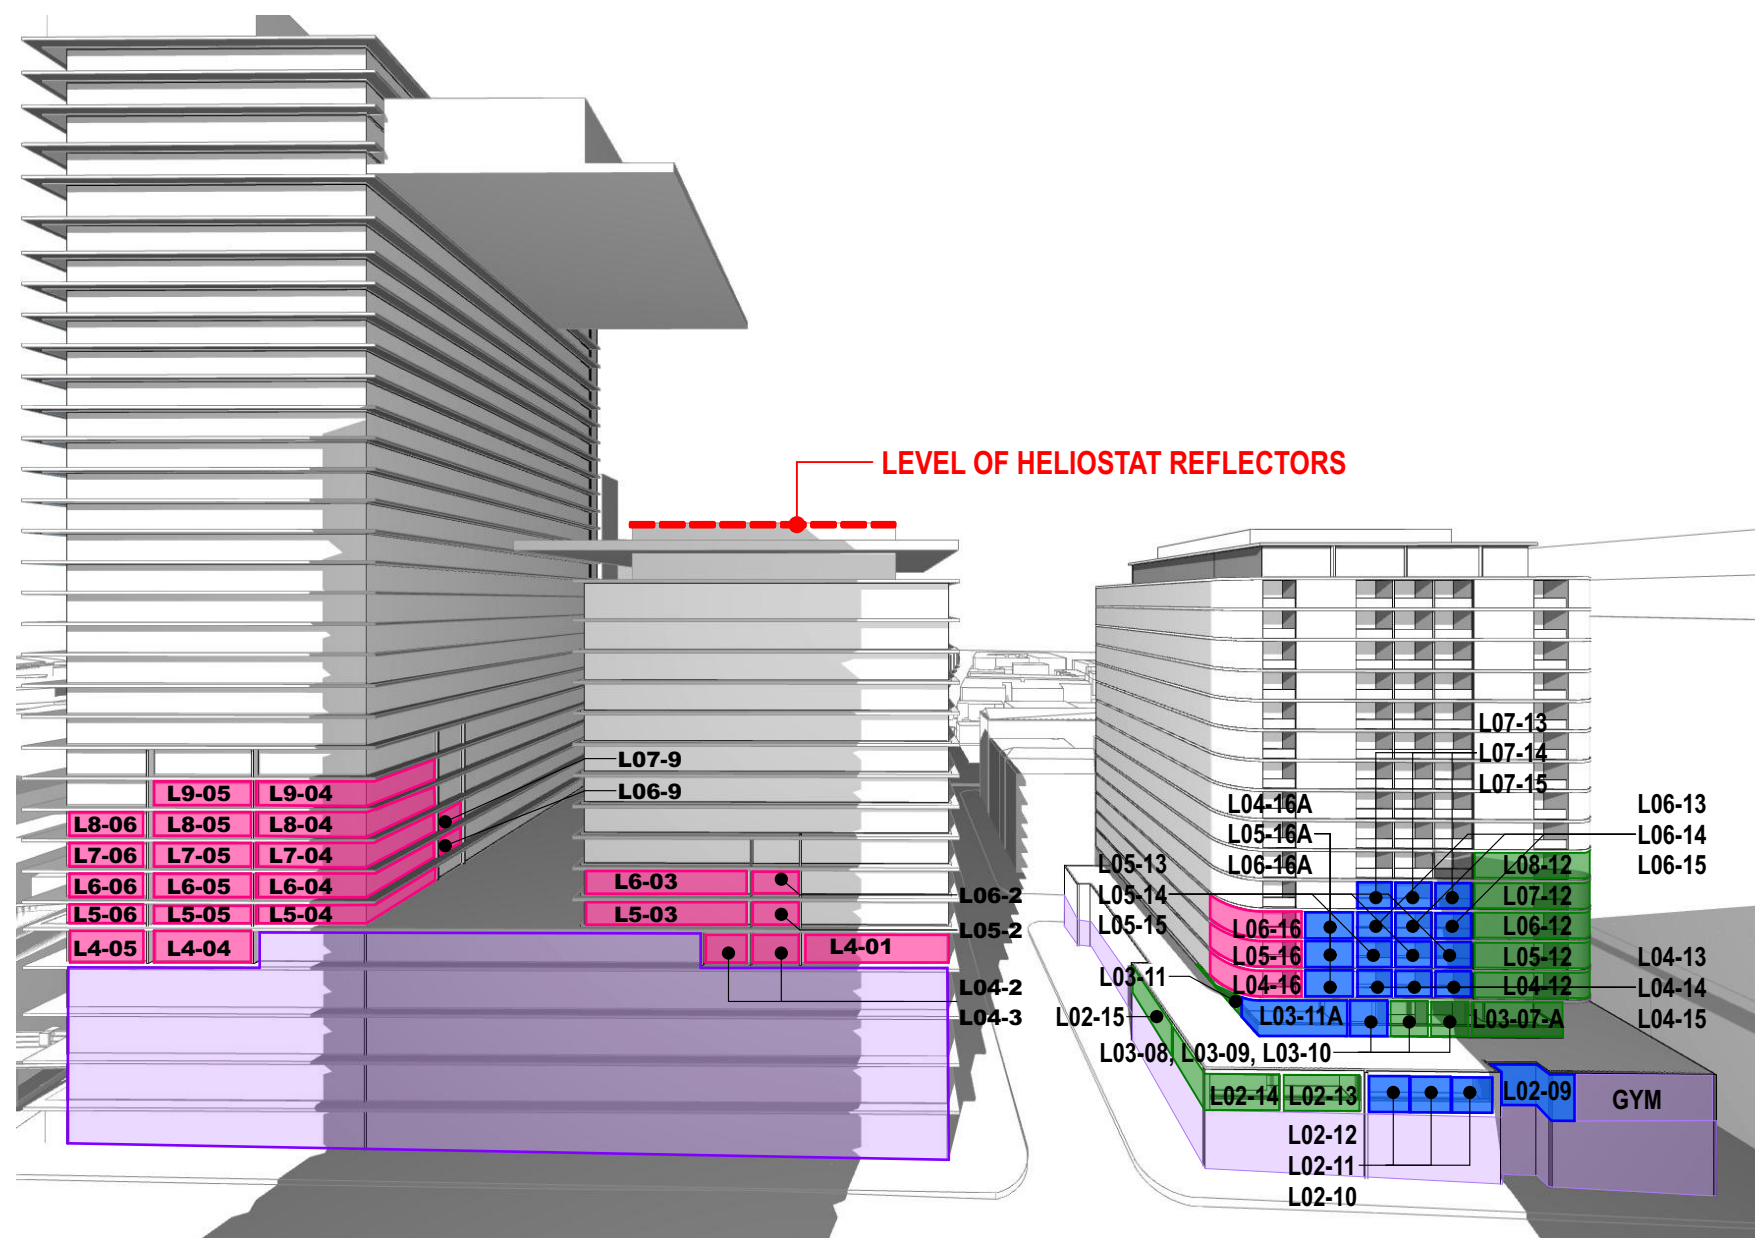


Existing June 21st 11:00am Shadow

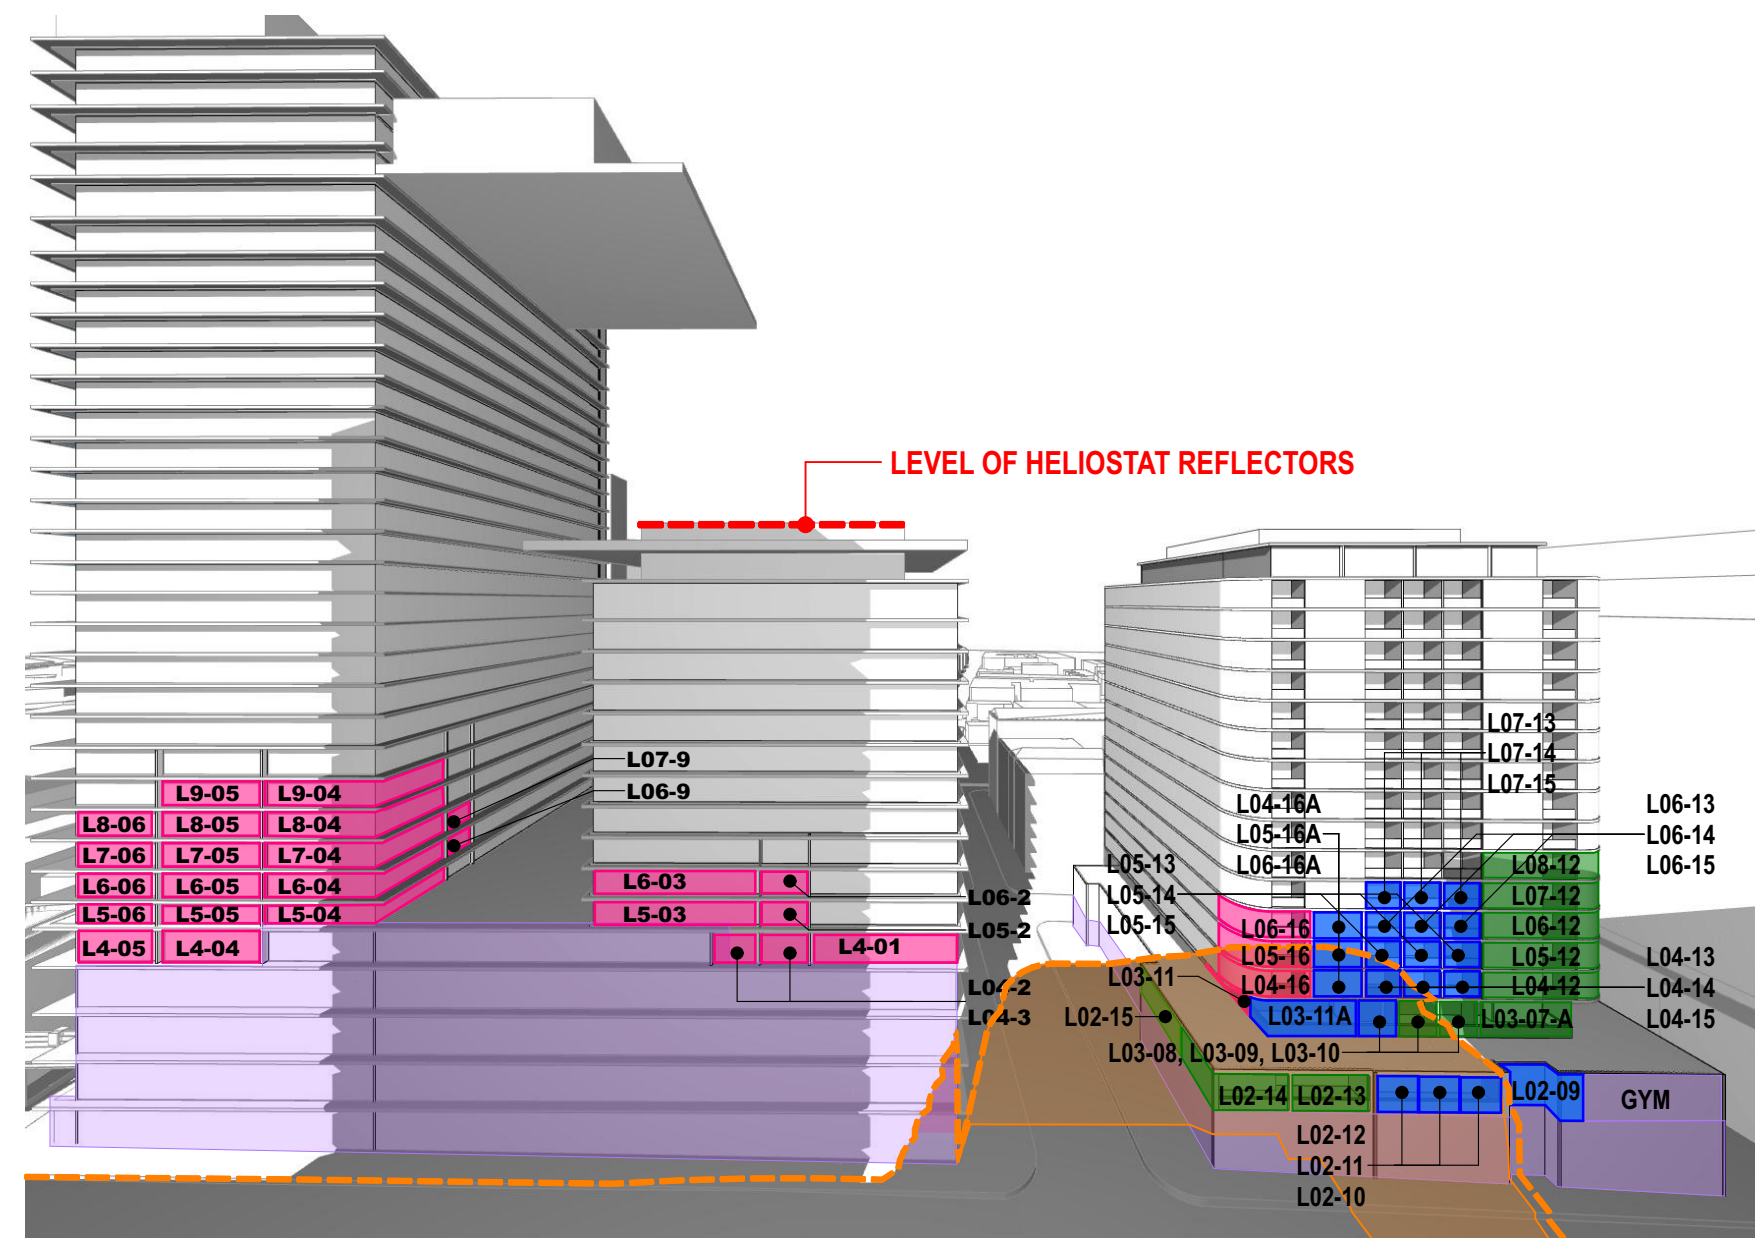


DEVELOPMENT APPLICATION 11:00am Shadow

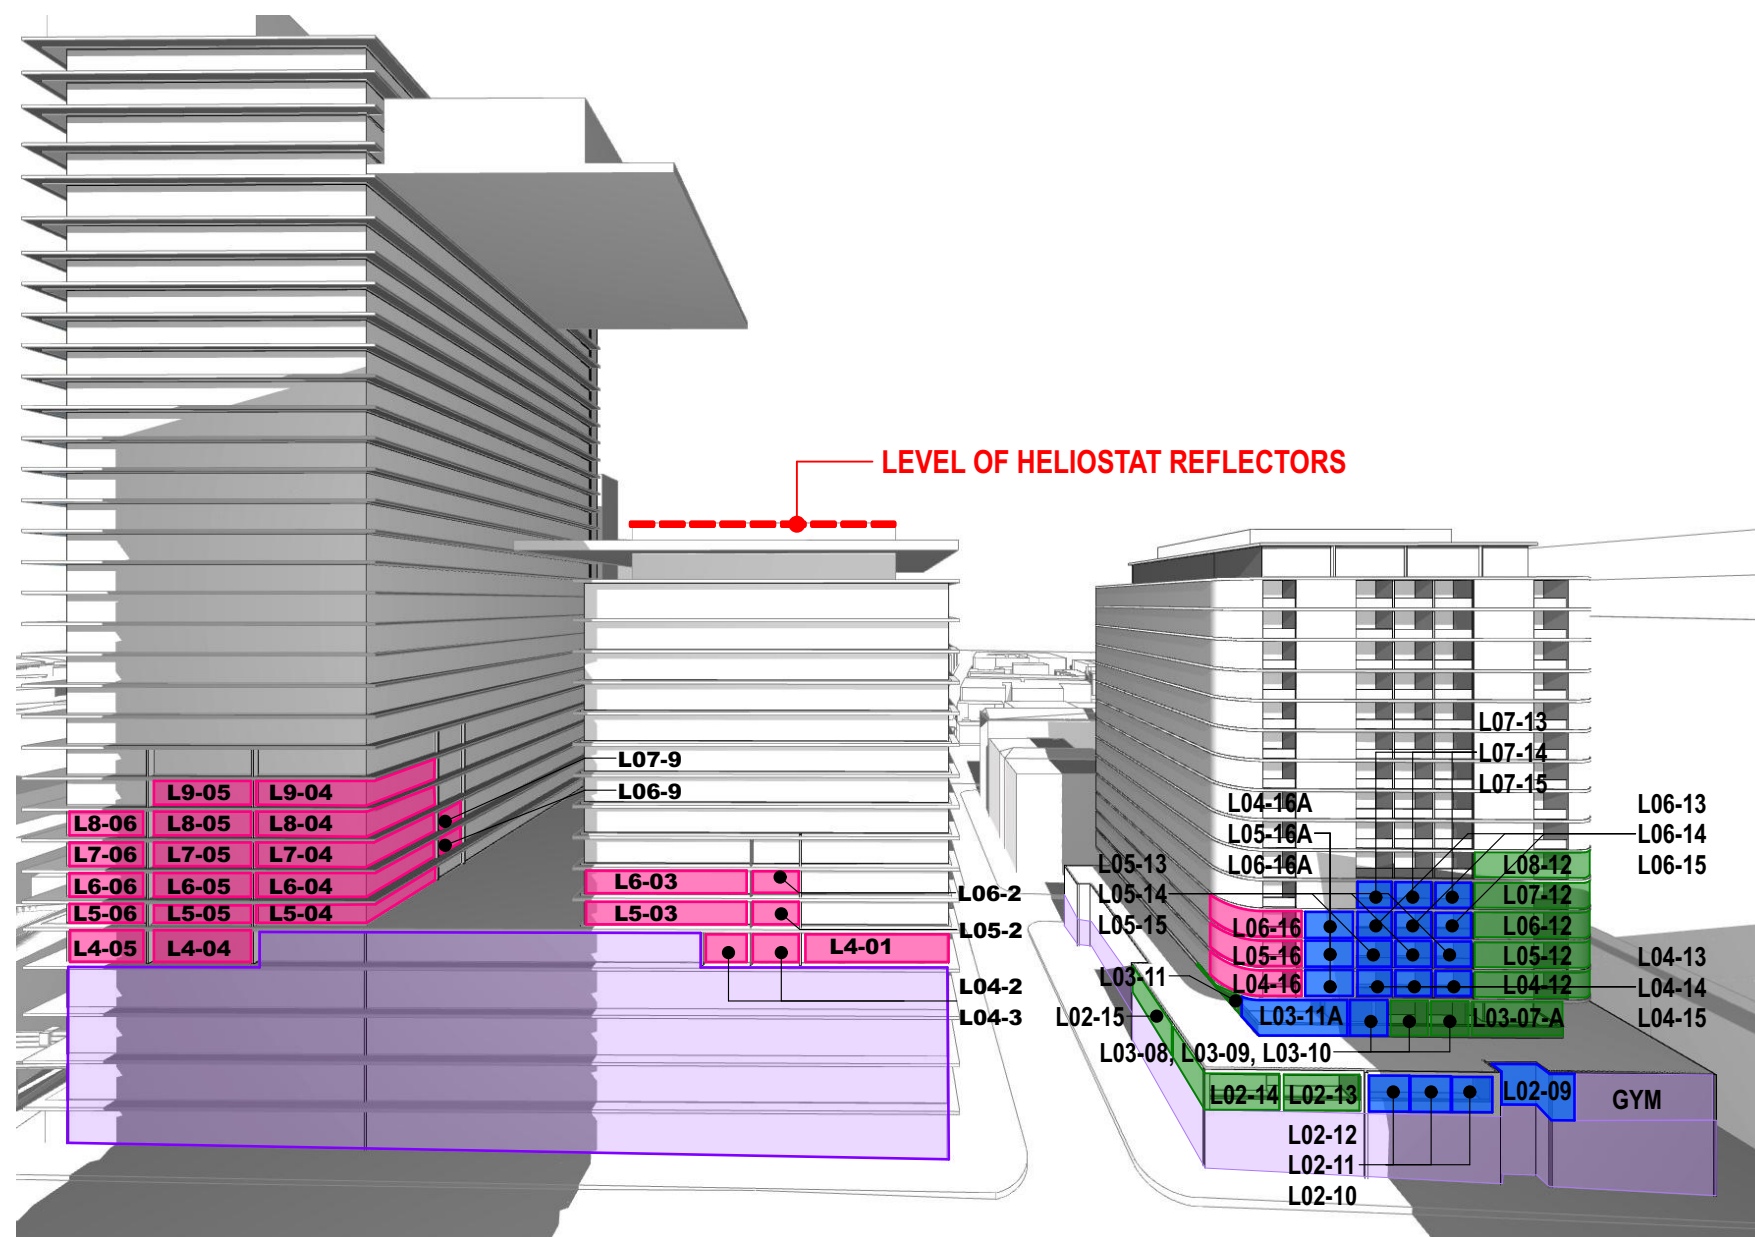



Existing June 21st 12:00pm Shadow

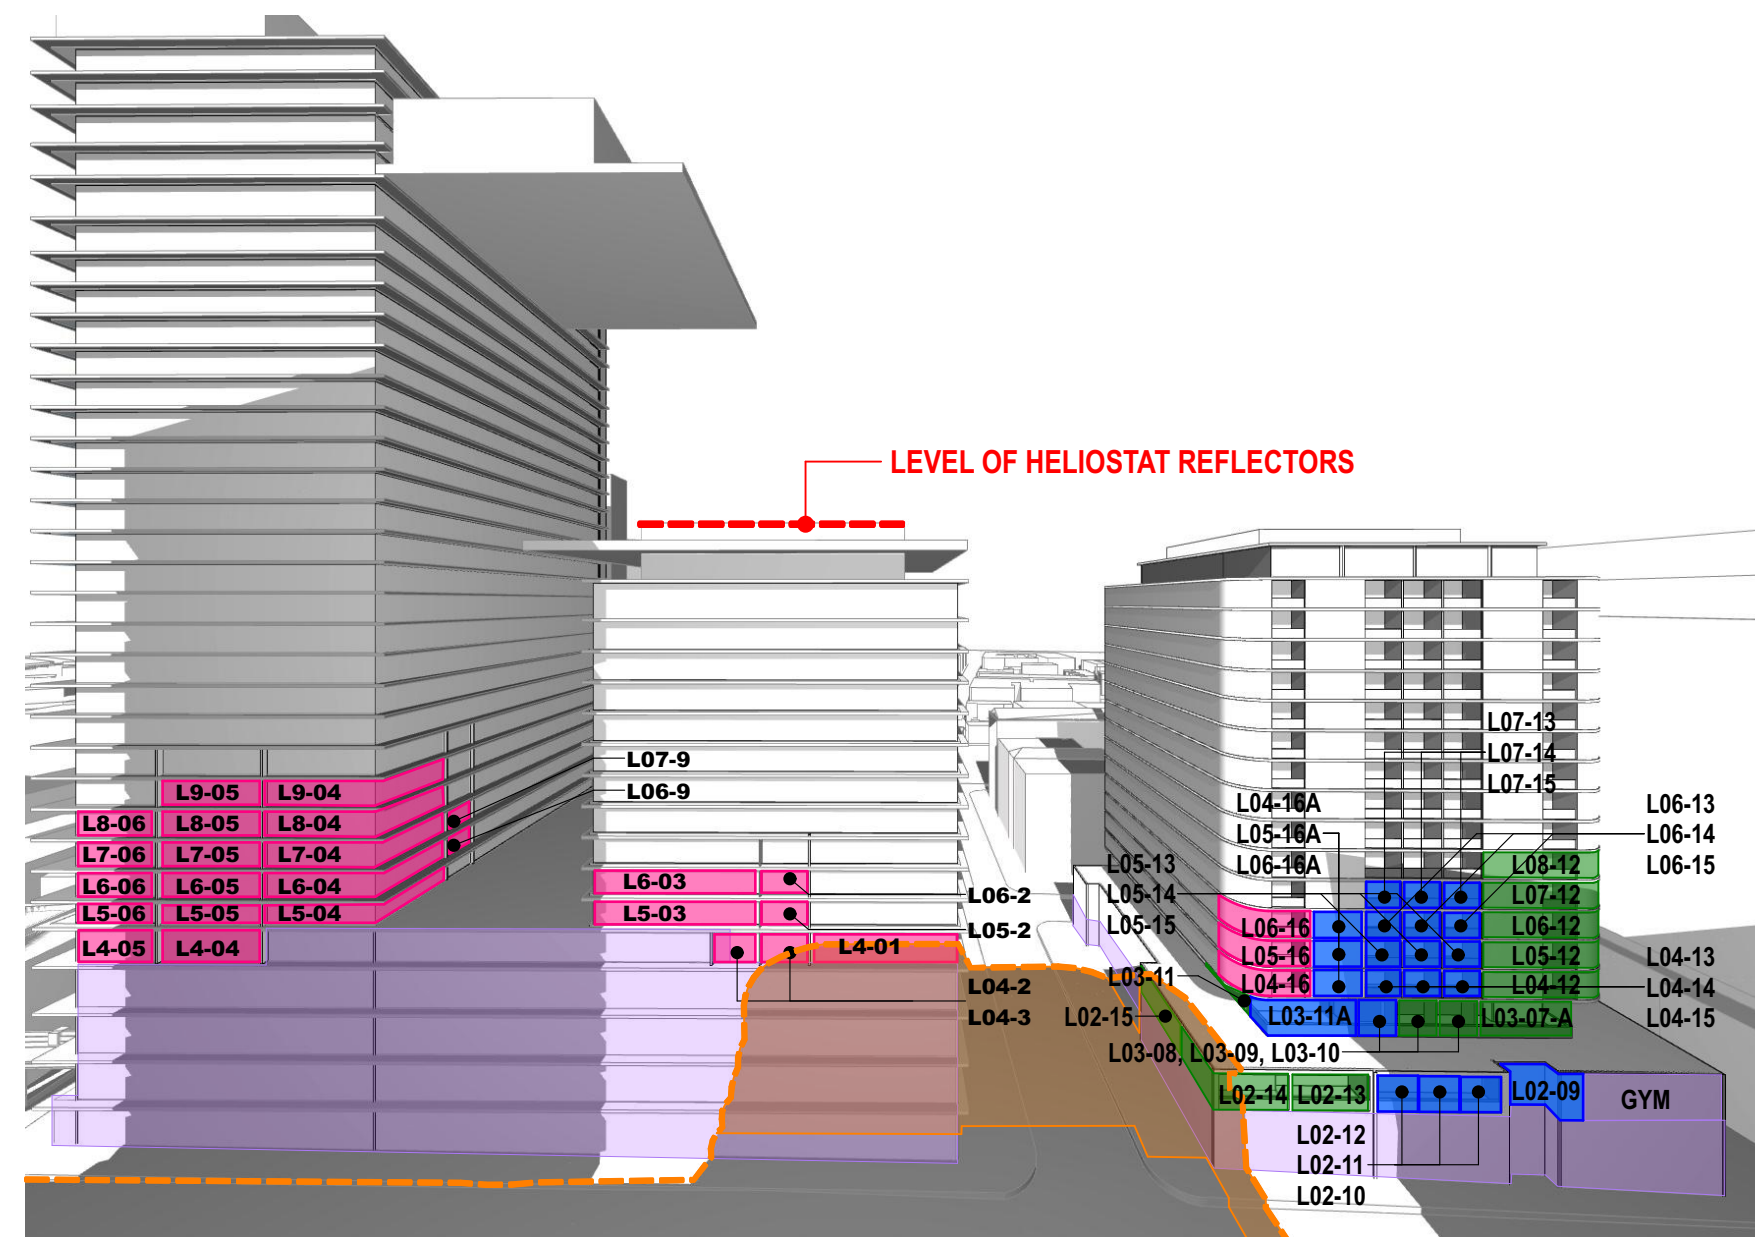


DEVELOPMENT APPLICATION 12:00pm Shadow

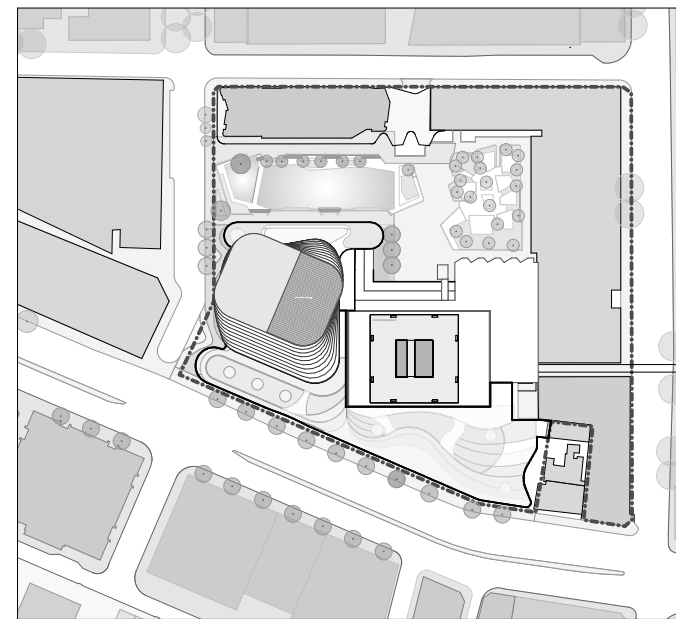


LEGEND - SHADOW DIAGRAM

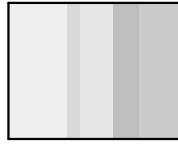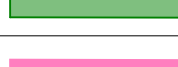
- | | |
|---|--|
|  | EXISTING SHADOWS |
|  | NON RESIDENTIAL USE |
|  | ADDITIONAL DA SHADOWING |
|  | EXTENT OF DA SHADOW |
|  | UNITS THAT FALL BELOW 2 HOUR DAYLIGHT ACCESS AS A RESULT OF SHADOWS CAST BY UTS CENTRAL (SHOWN AT ALL TIMES) |
|  | UNITS EFFECTED BY UTS CENTRAL THAT PREVIOUSLY DID NOT ACHIEVE 2 HOUR DAYLIGHT ACCESS (SHOWN AT ALL TIMES) |
|  | UNITS THAT DAYLIGHT IS EFFECTED AS A RESULT OF SHADOWS CAST BY UTS CENTRAL PROPOSED (SHOWN AT ALL TIMES) |

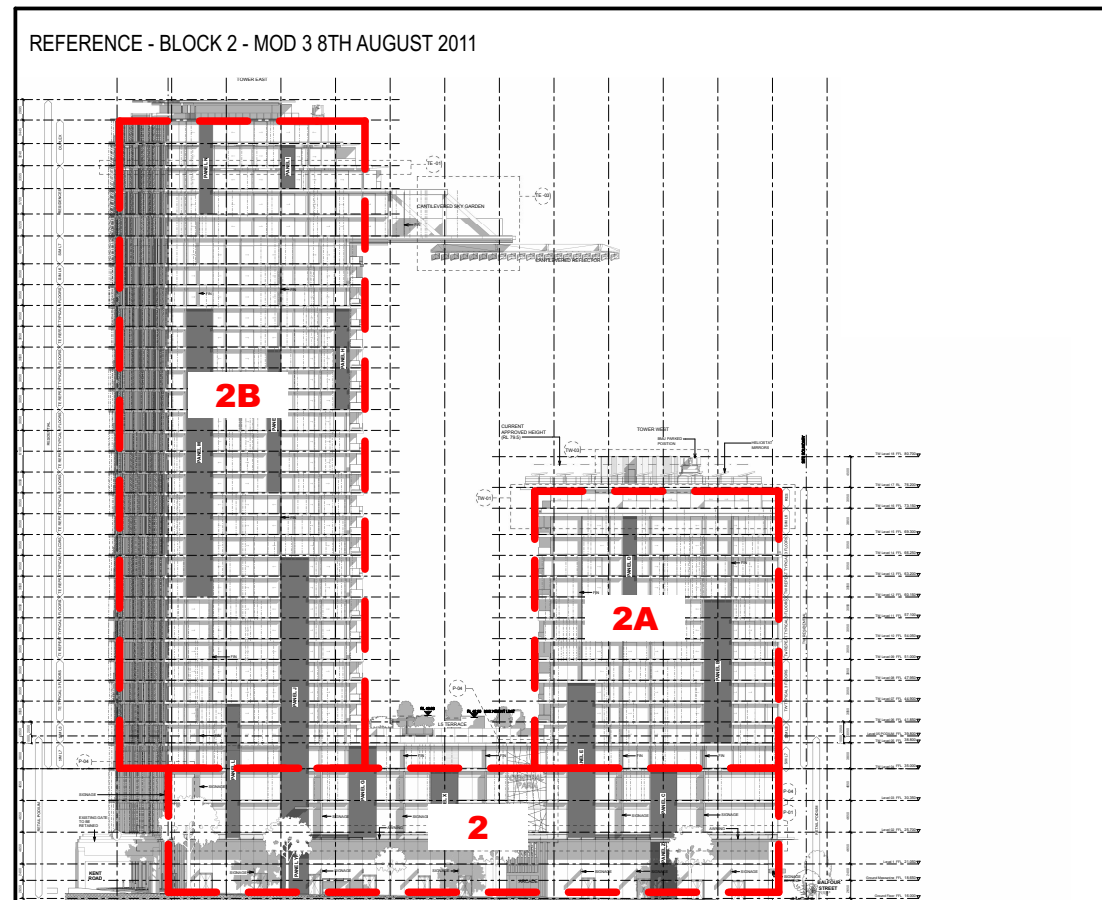

LEVEL 4
APARTMENT KEY (L0# - #) (L0# = LEVEL NUMBER - # = UNIT NUMBER)

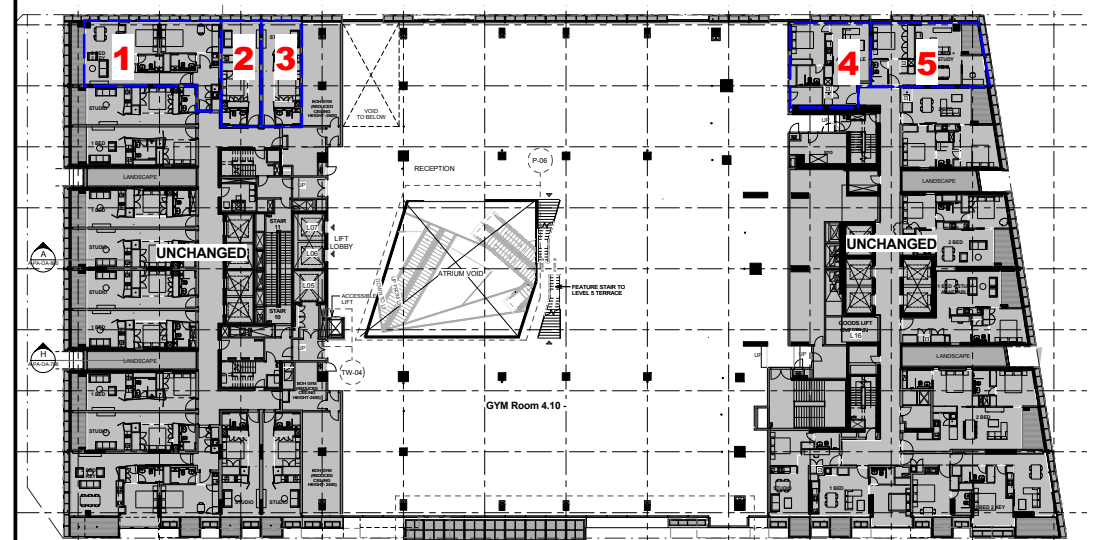

TYP. TOWER 4 TO 17
APARTMENT KEY (L0# - #) (L0# = LEVEL NUMBER - # = UNIT NUMBER)

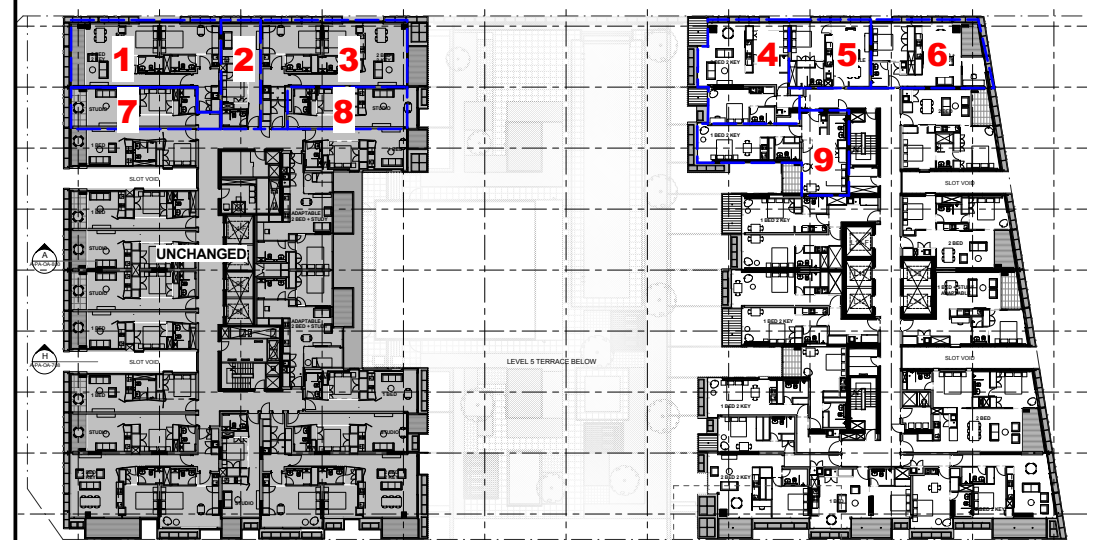

A	ISSUED FOR INFORMATION	08/2016
REV.	DESCRIPTION	DATE