





Existing 9:00AM SHADOW DIAGRAM - SEPTEMBER  
1:1000

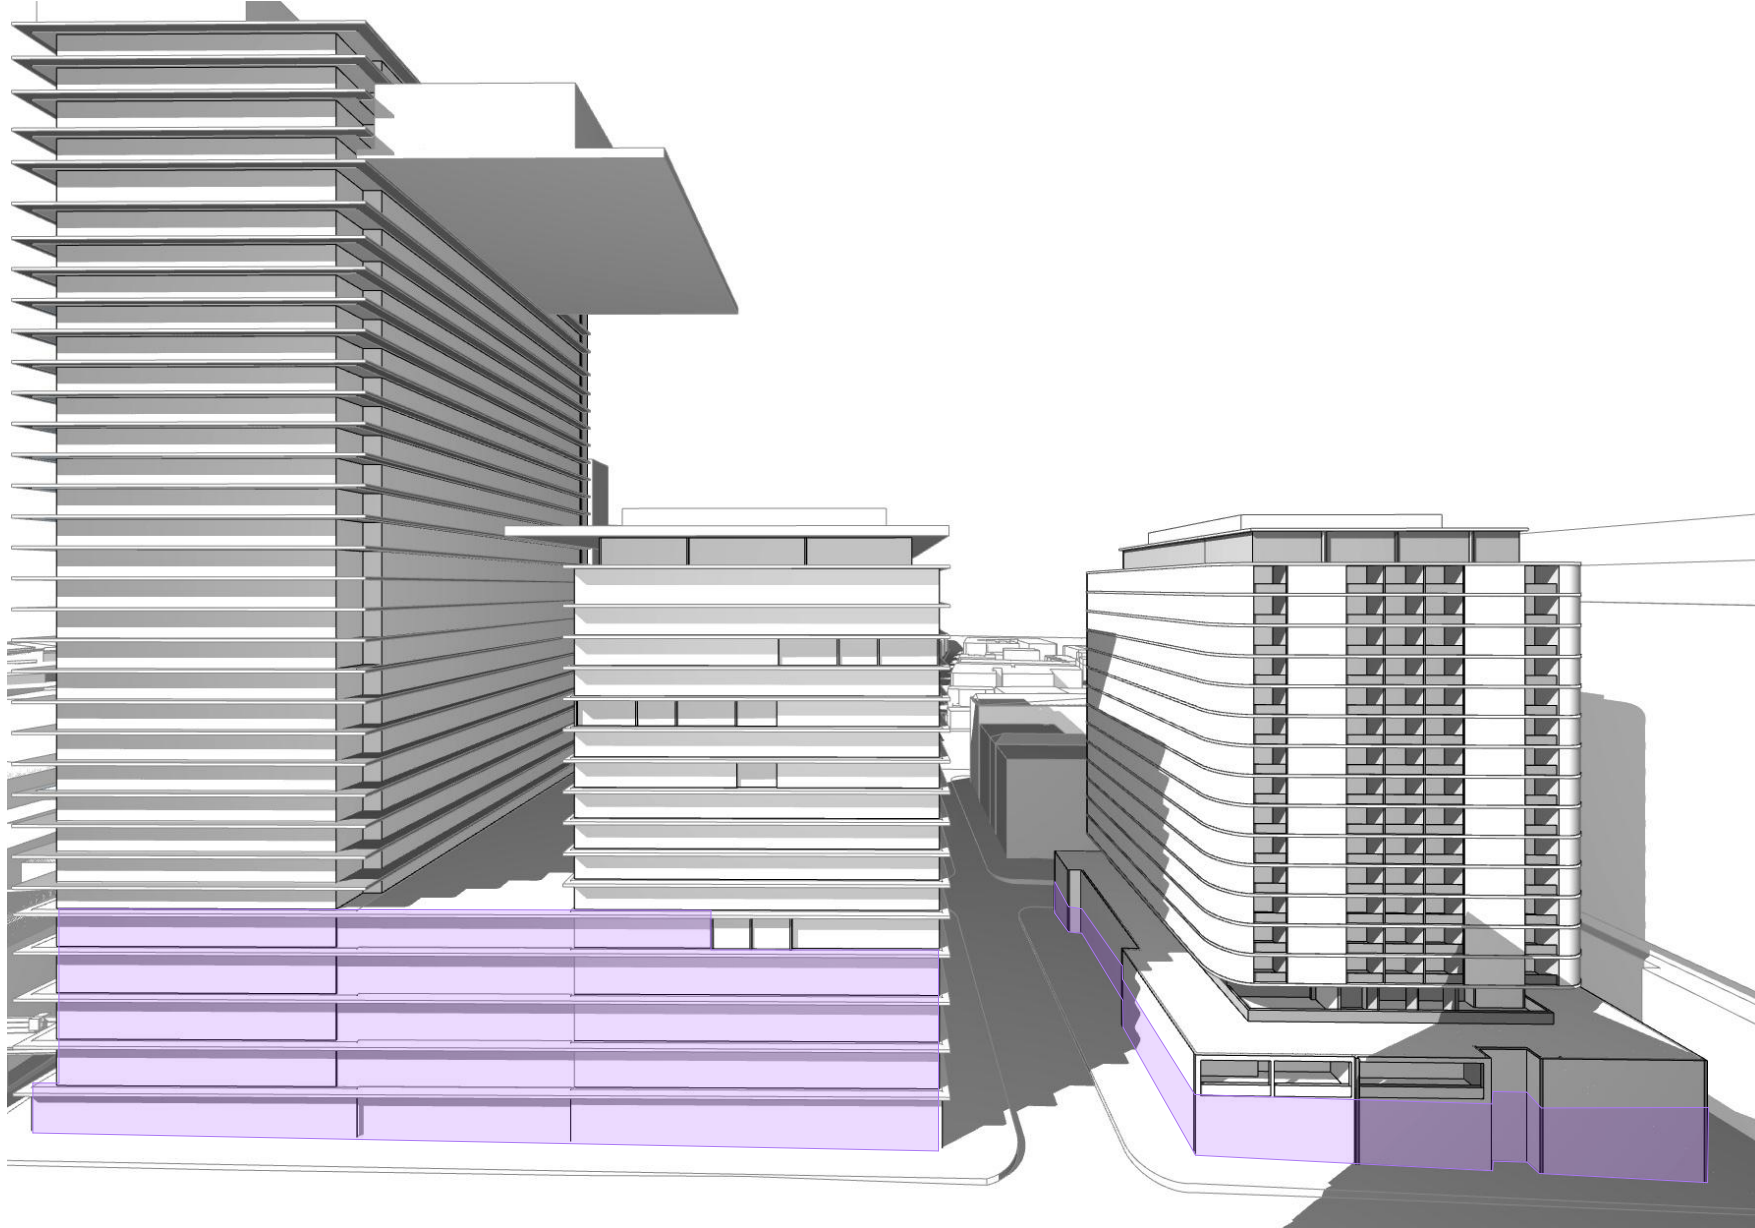


Existing September 21st 9:00am Shadow

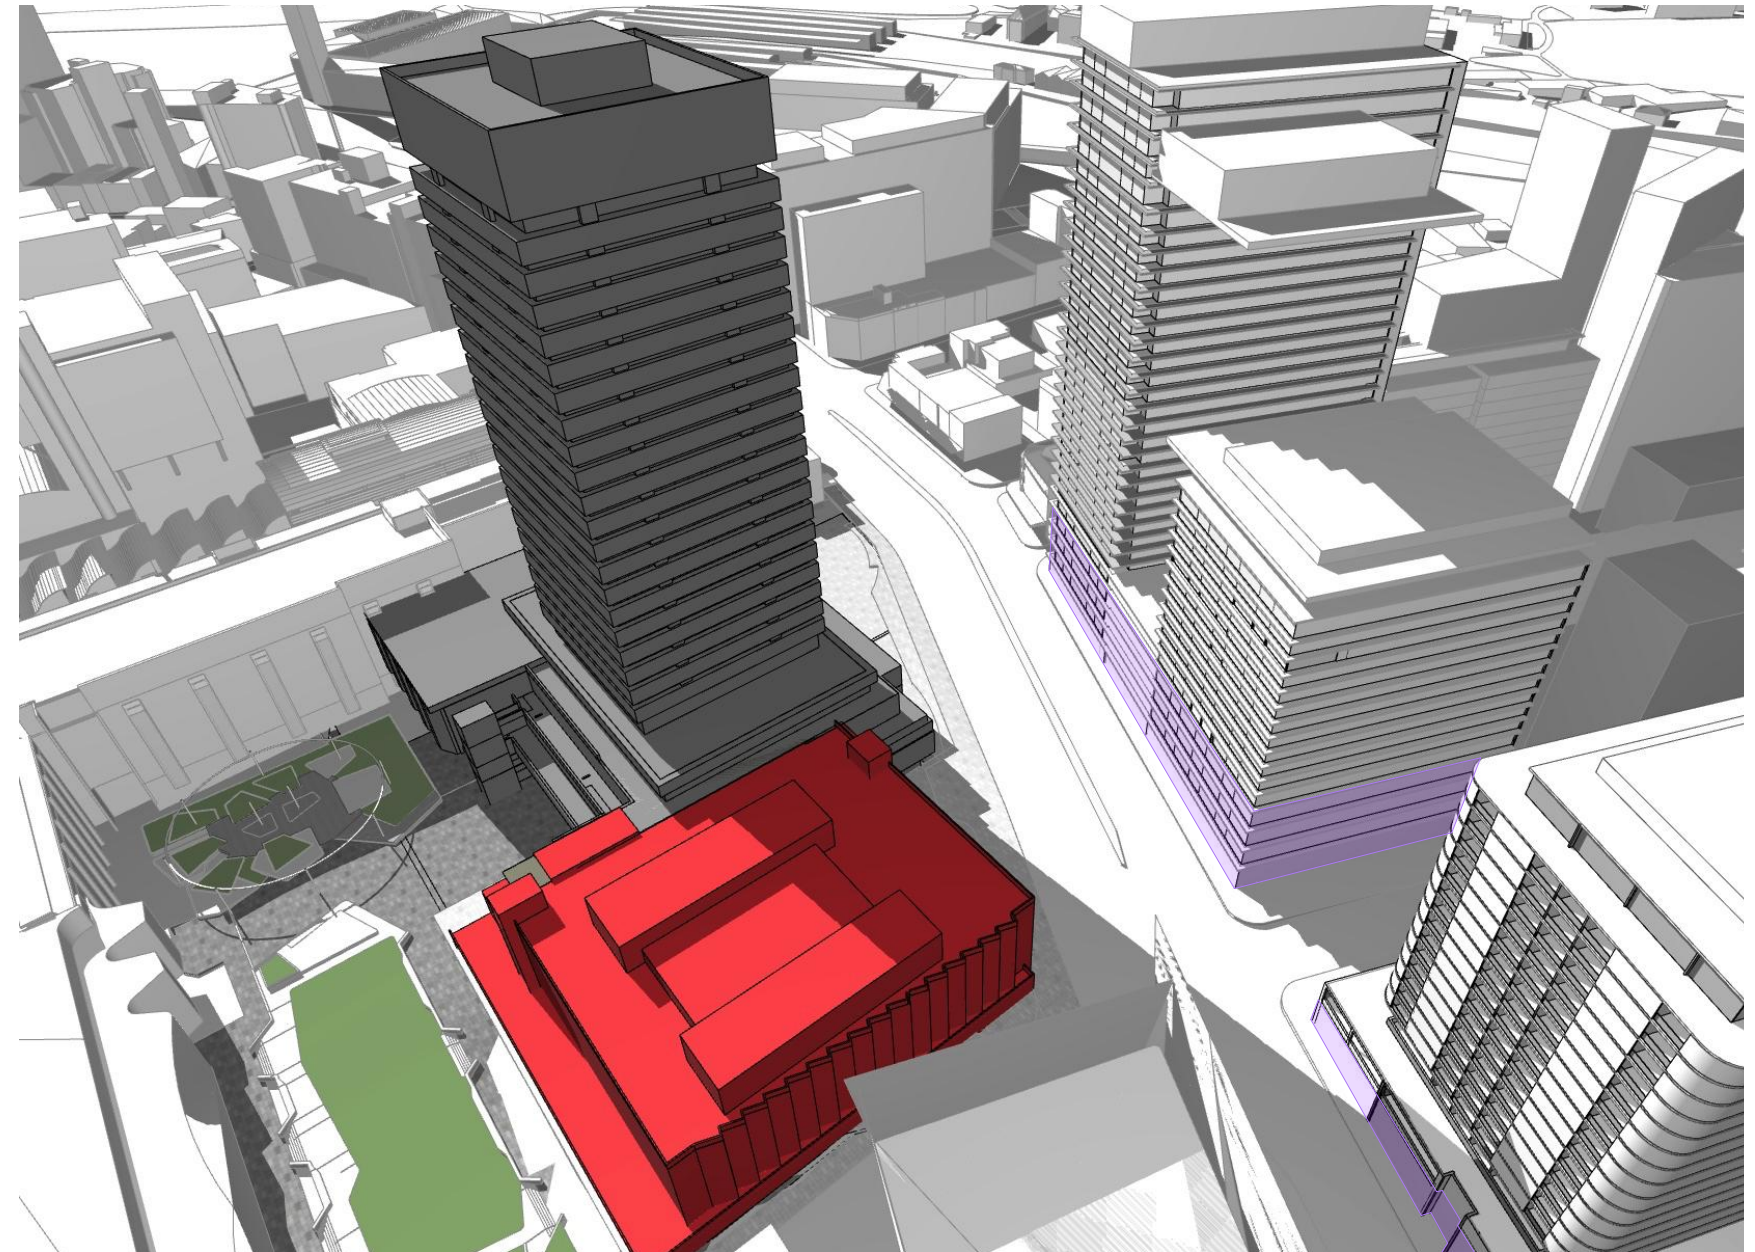


Existing September 21st 9am Shadow




Proposed 9:00AM SHADOW DIAGRAM - SEPTEMBER  
1:1000

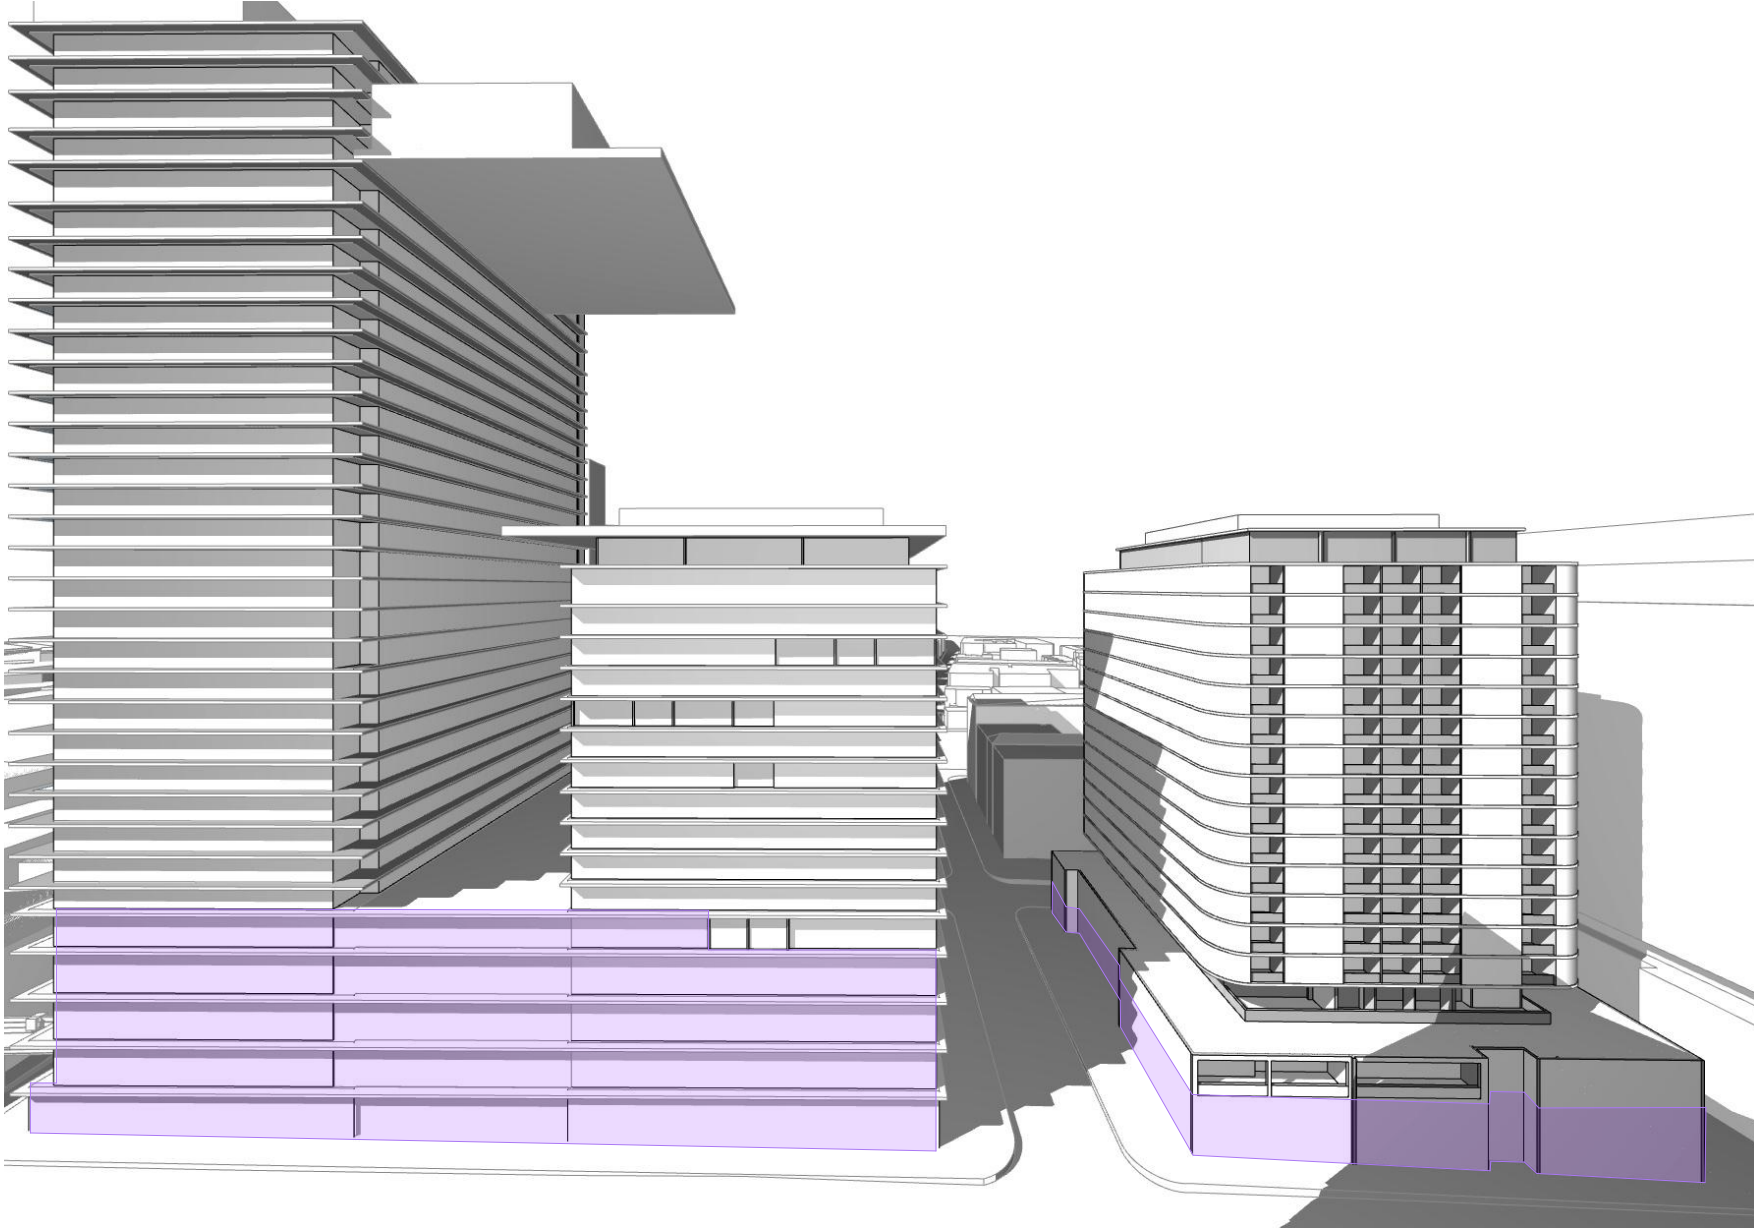

Proposed Sepetember 21st 9:00am Shadow

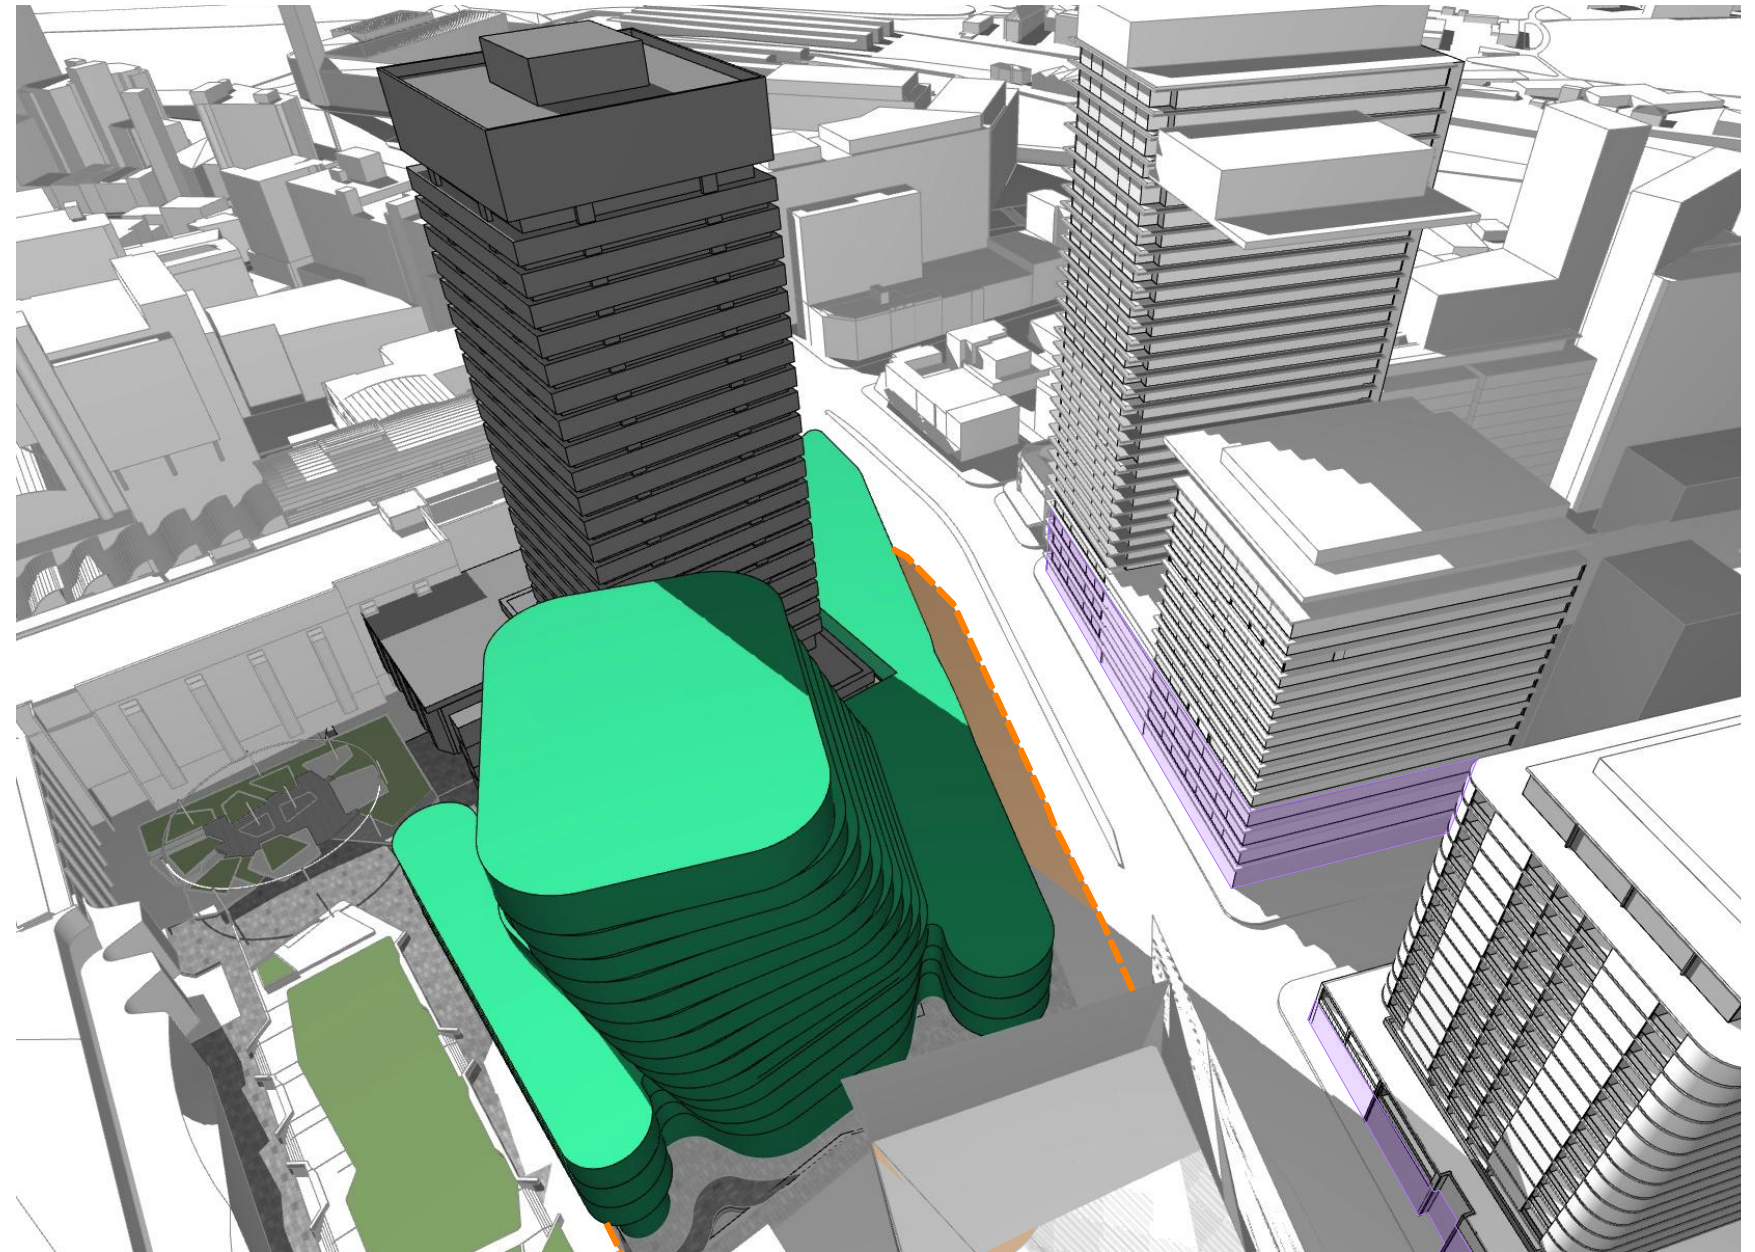

Proposed September 21st 9am Shadow

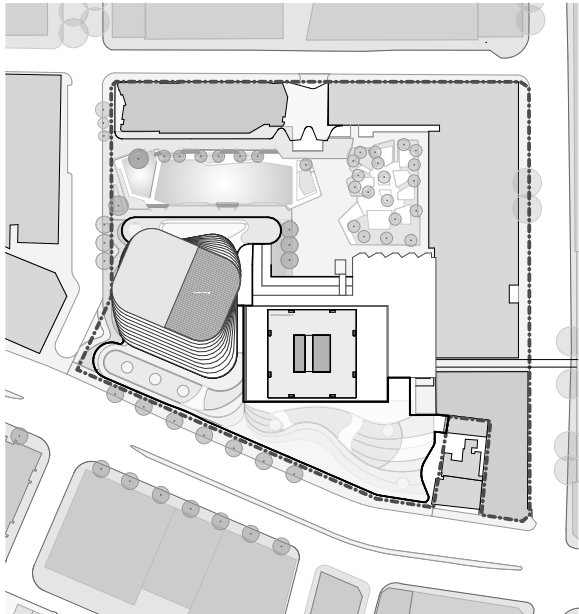

LEGEND - SHADOW DIAGRAM



EXISTING SHADOWS



NON RESIDENTIAL USE




ADDITIONAL DA SHADOWING




EXTENT OF DA

A	ISSUED FOR DEVELOPMENT APPLICATION	05/2016
REV.	DESCRIPTION	DATE




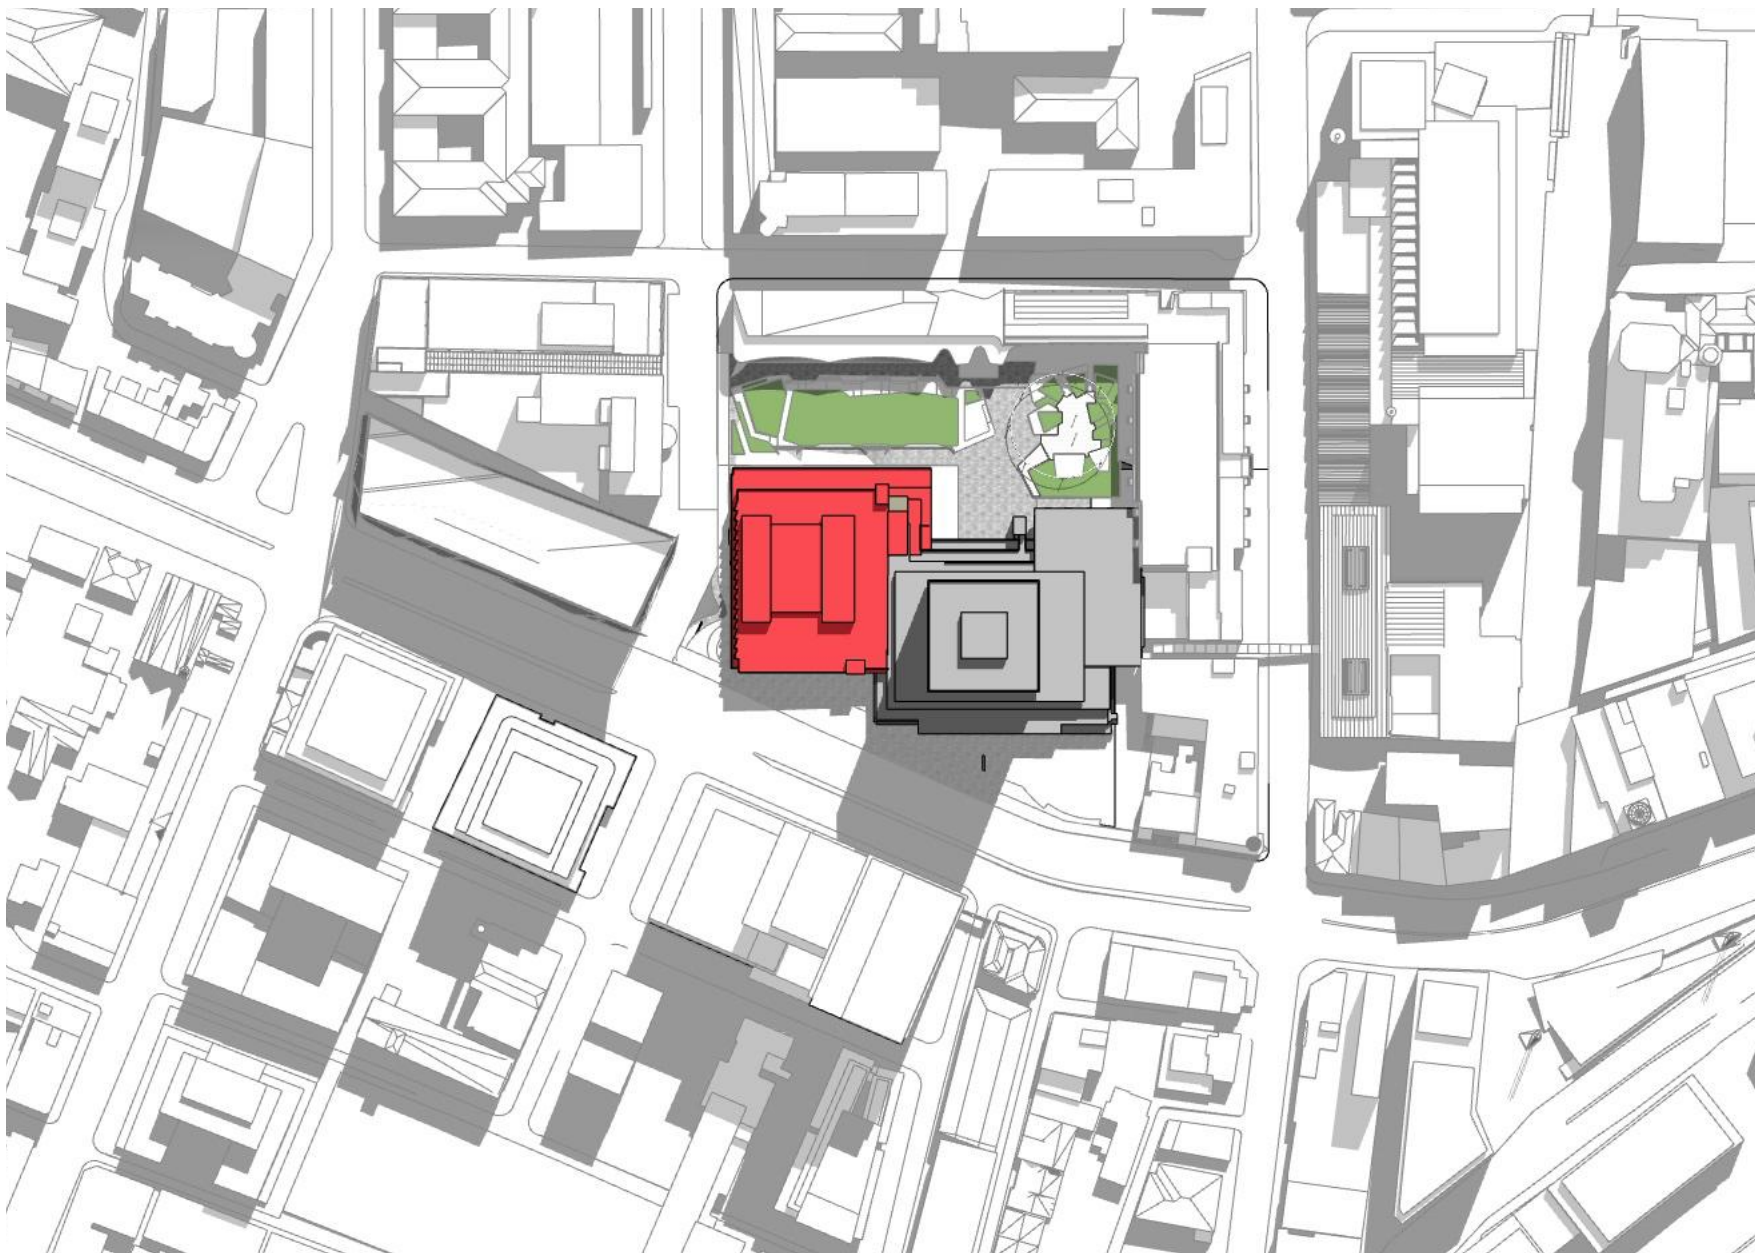


Existing 12:00PM SHADOW DIAGRAM - SEPTEMBER  
1:1000

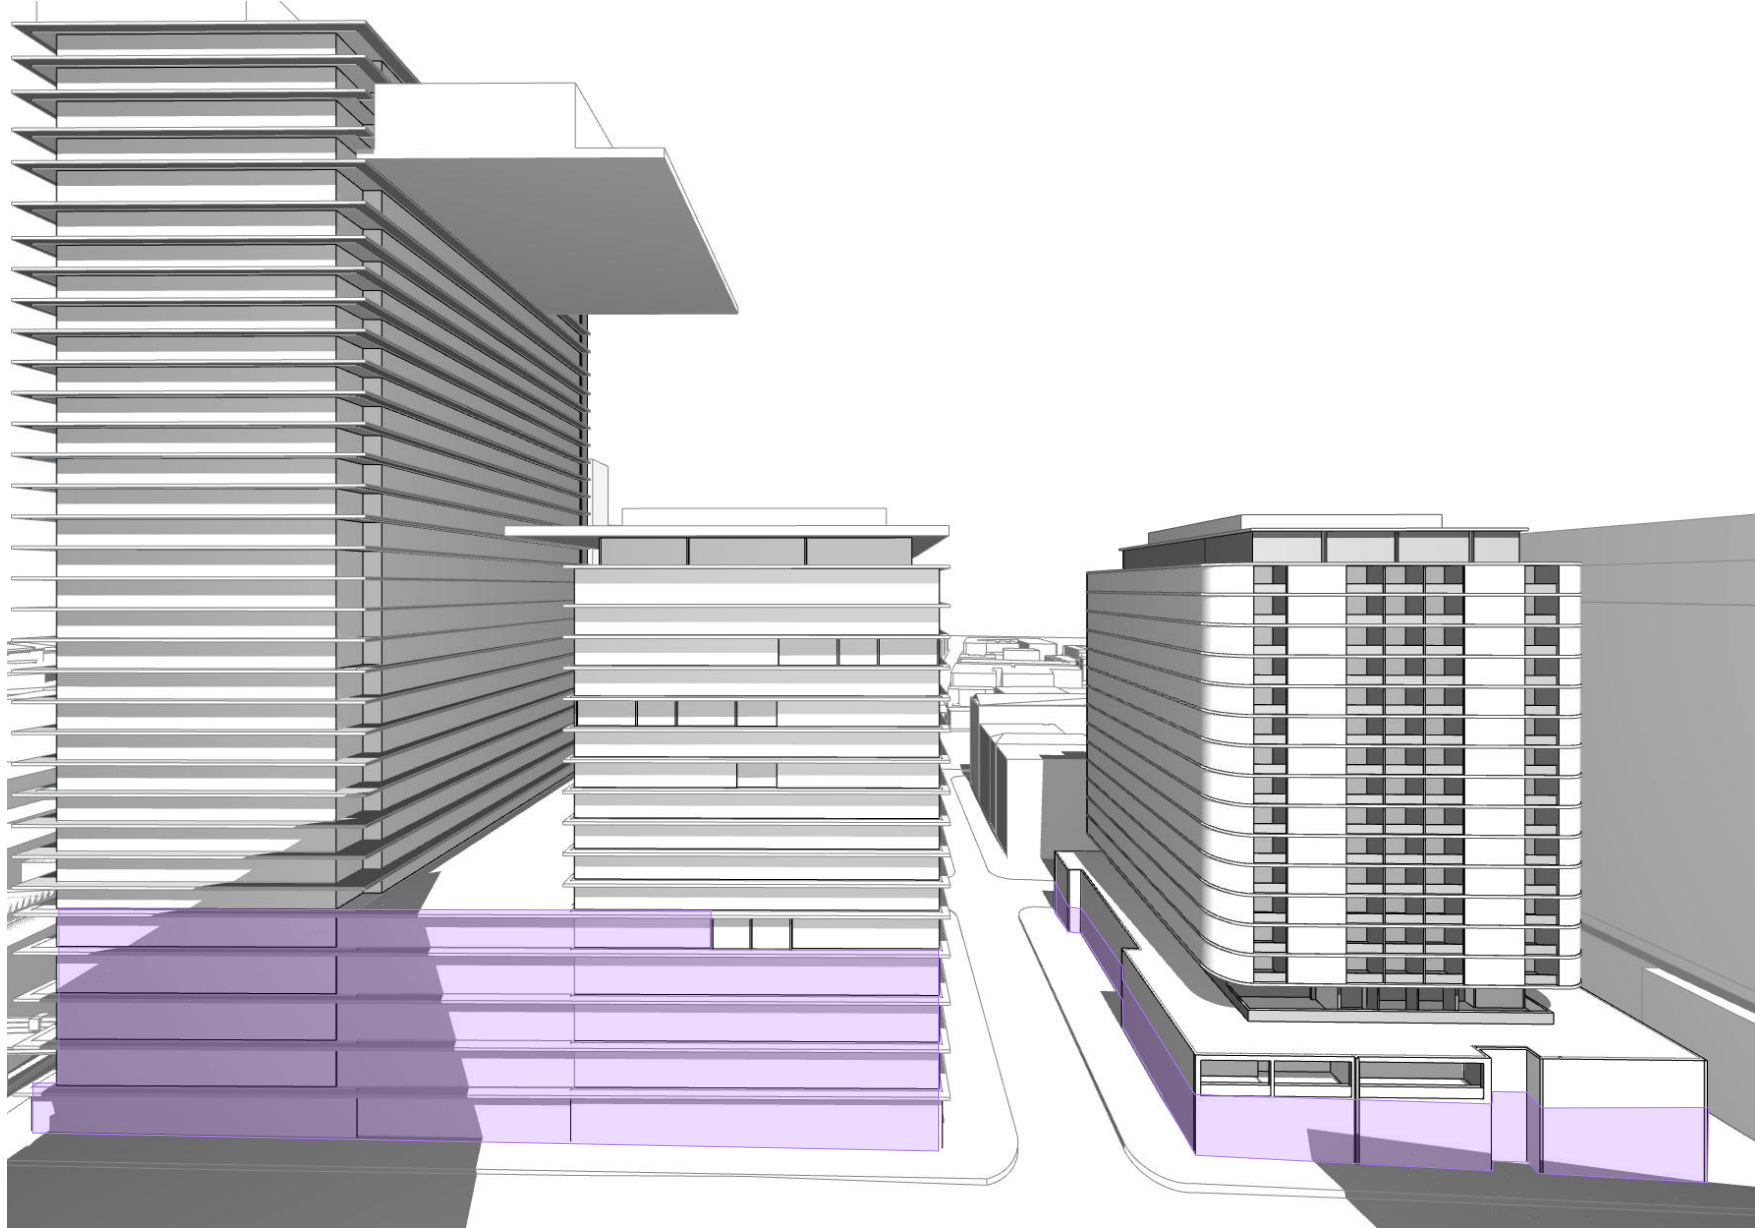


Existing September 21st 12:00pm Shadow

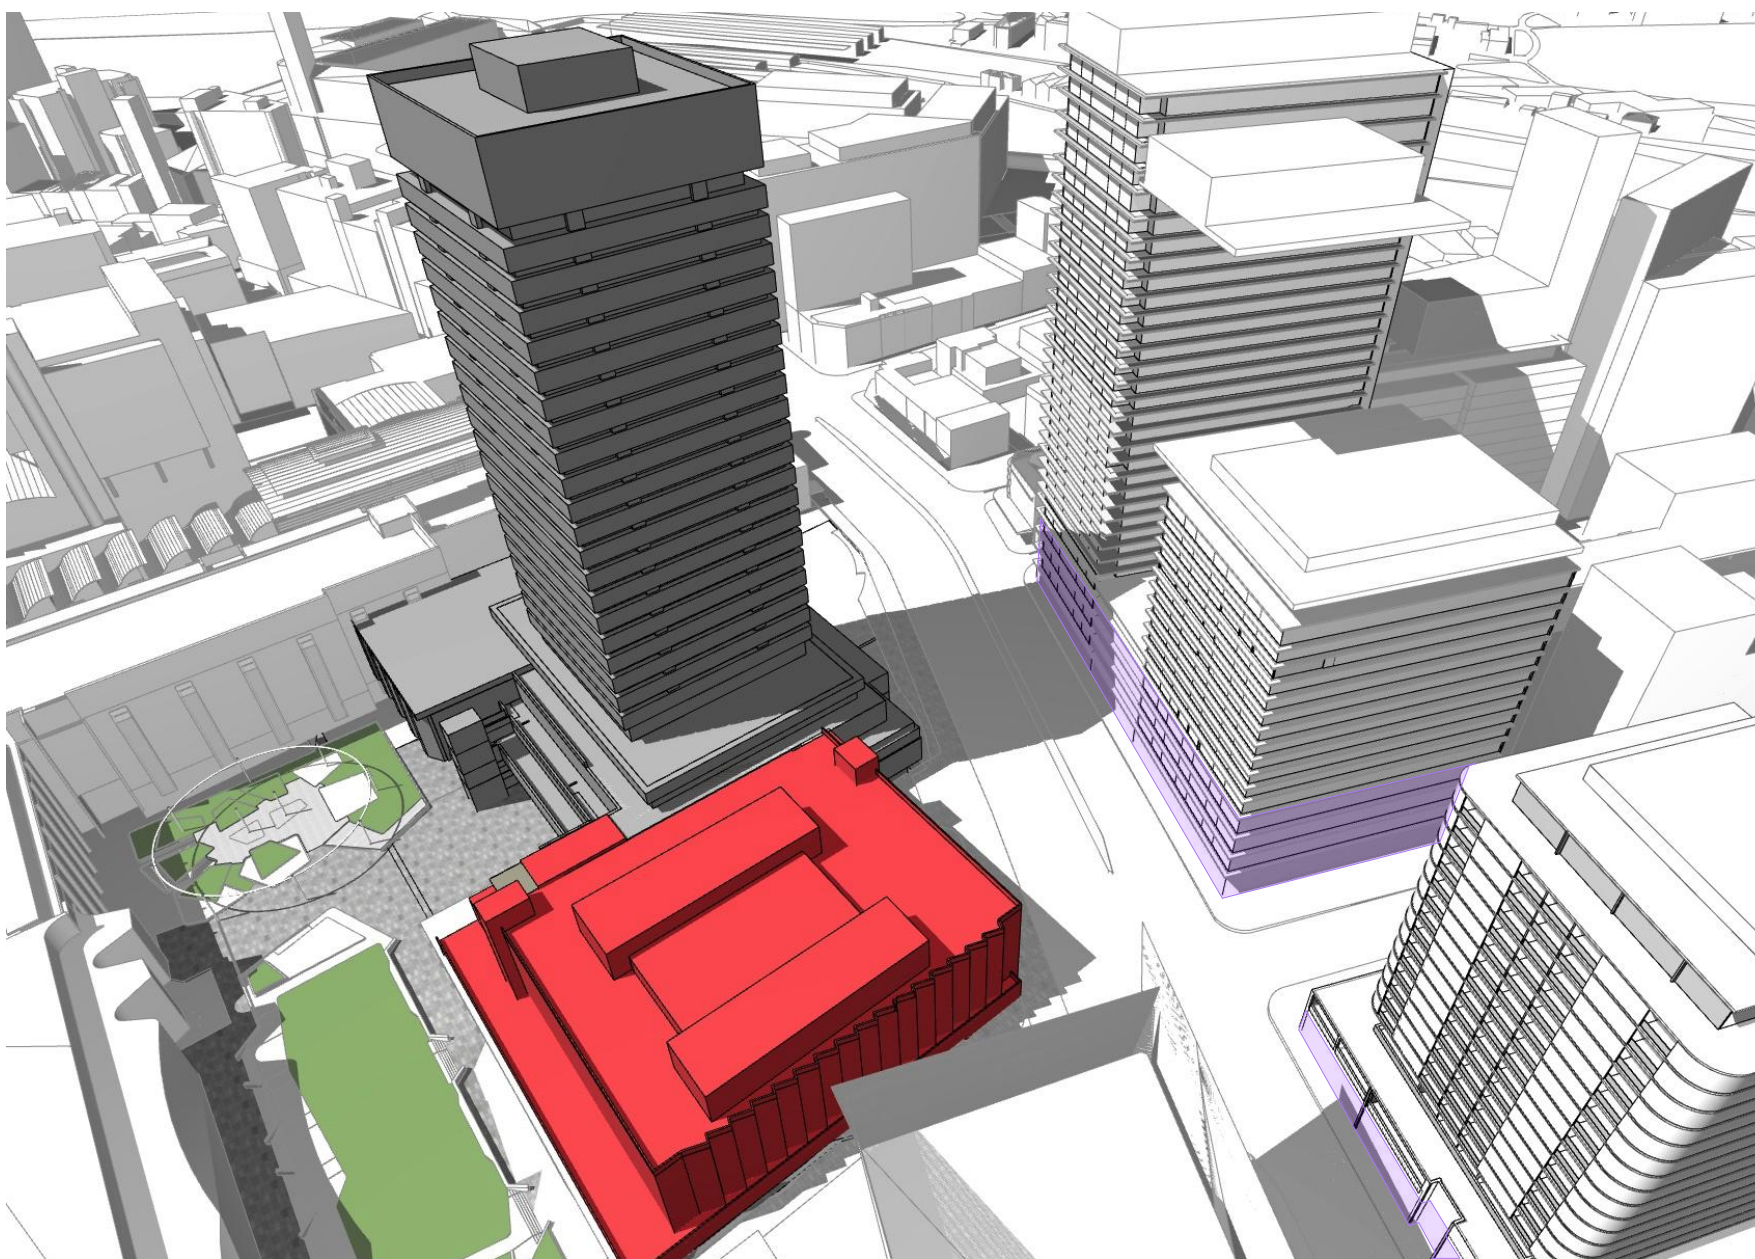


Existing September 21st 12pm Shadow

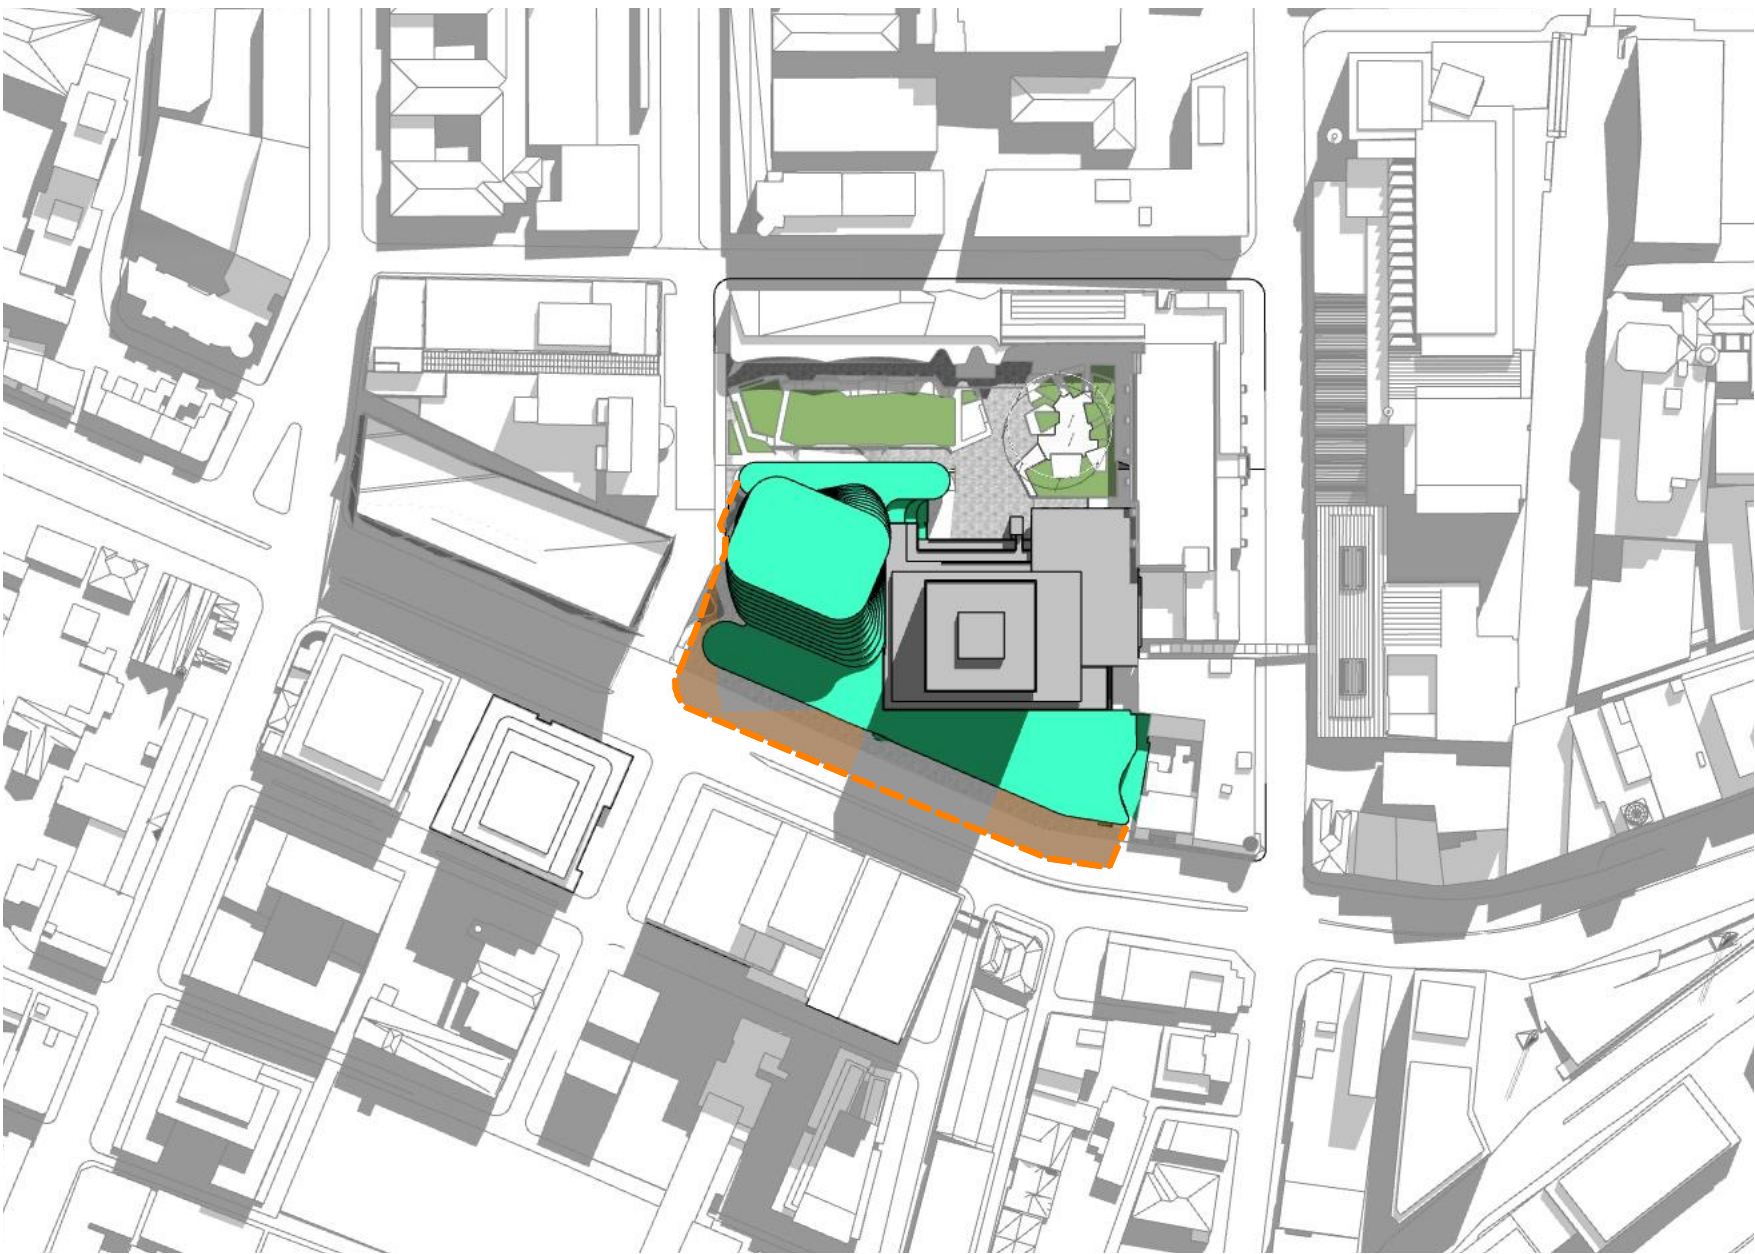


Proposed 12:00PM SHADOW DIAGRAM - SEPTEMBER  
1:1000

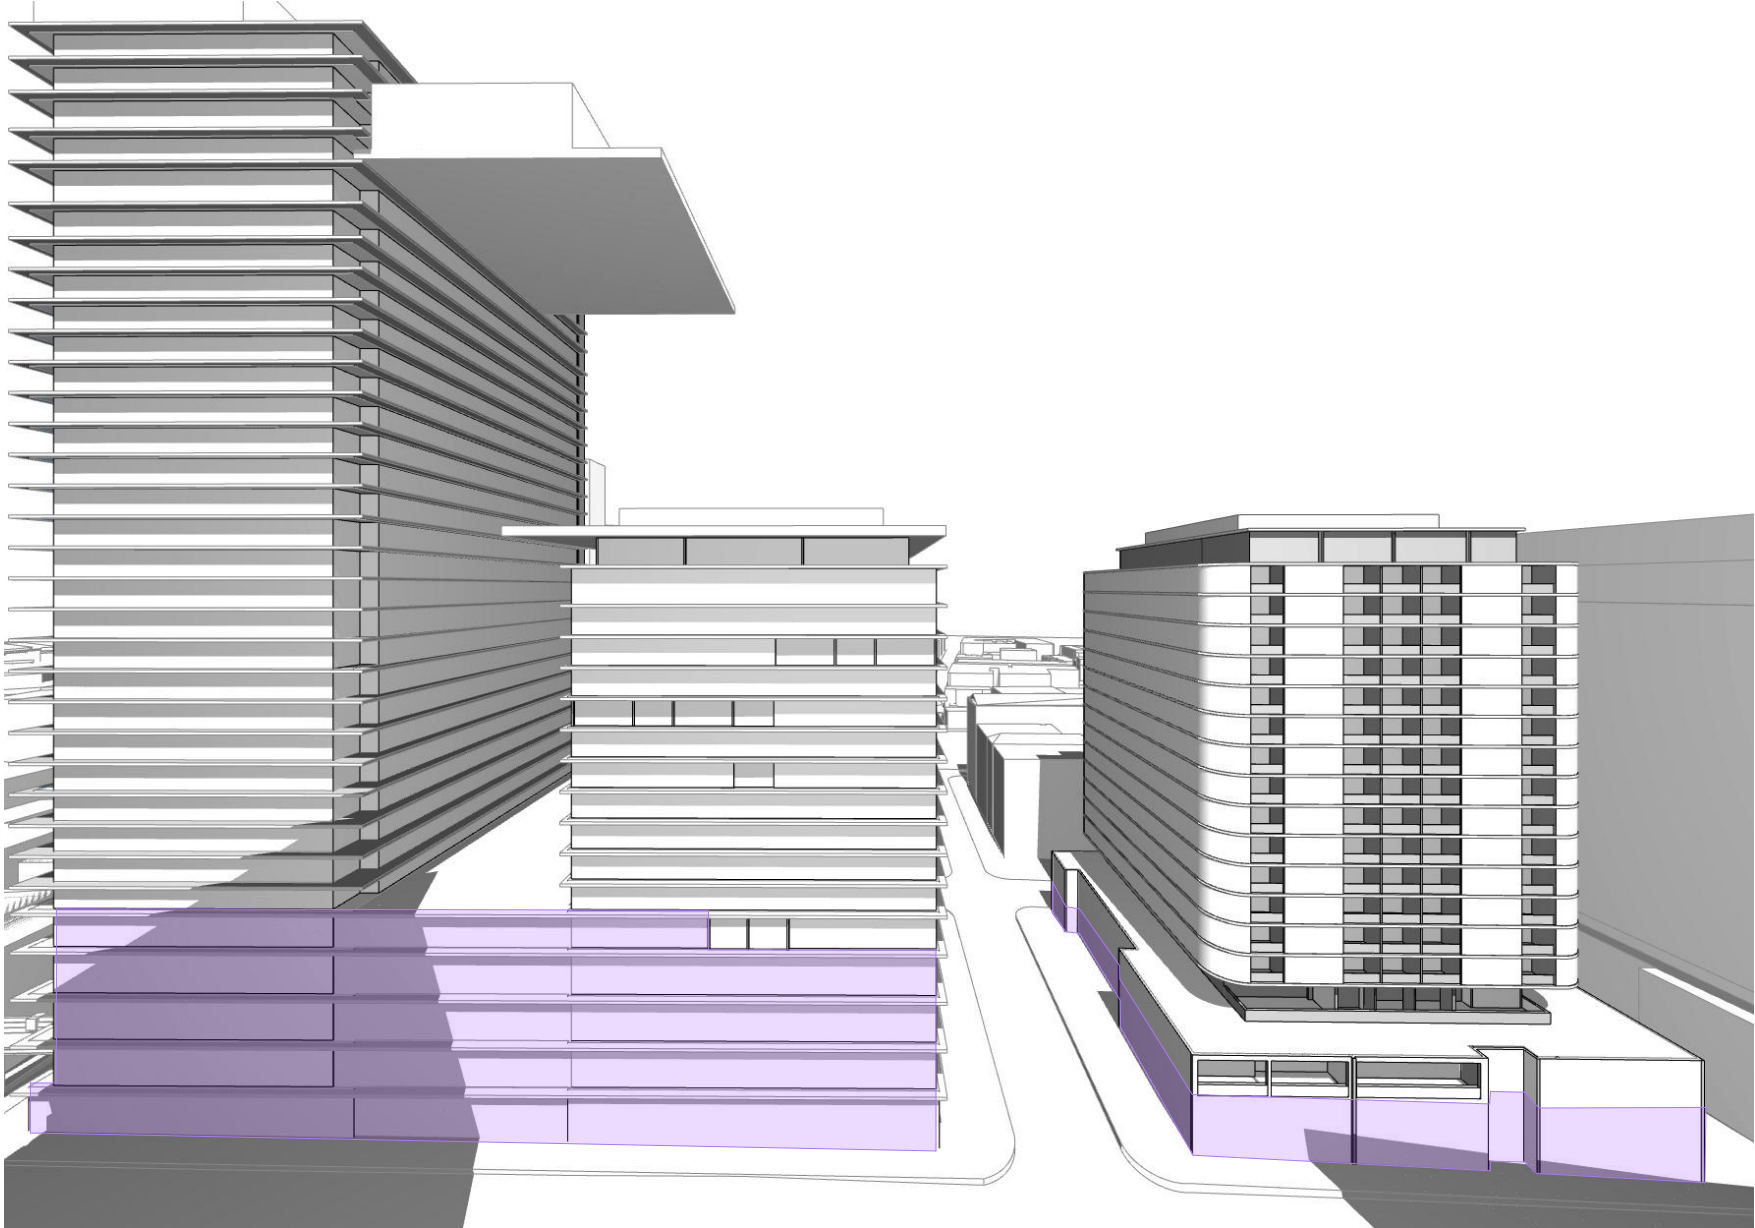

Proposed Sepetember 21st 12:00pm Shadow

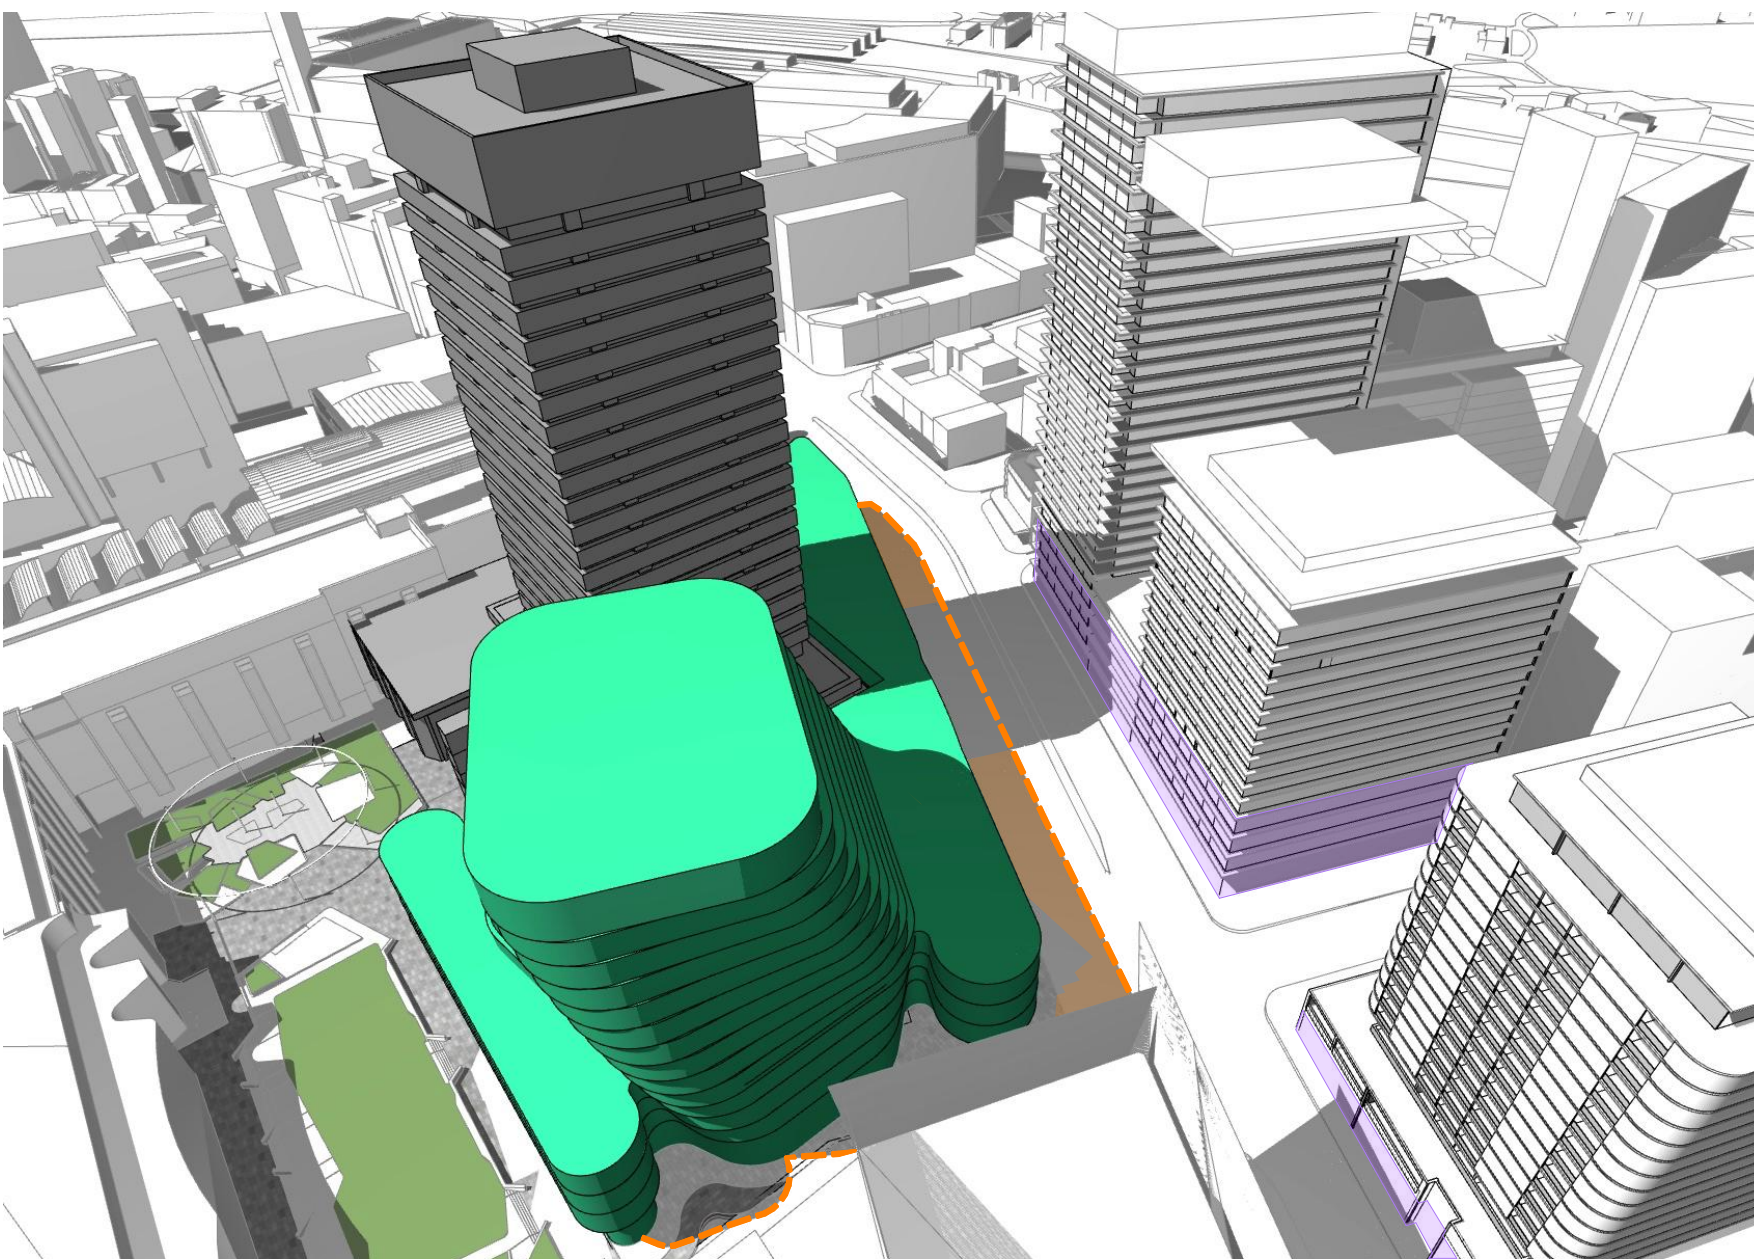

Proposed September 21st 12pm Shadow

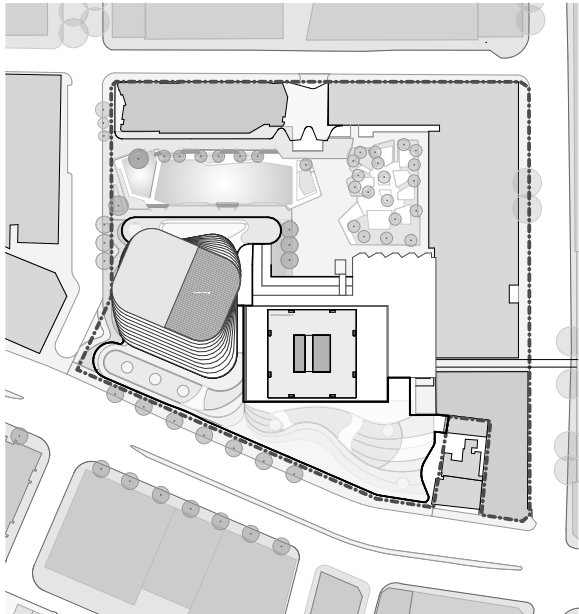

LEGEND - SHADOW DIAGRAM



EXISTING SHADOWS



NON RESIDENTIAL USE




ADDITIONAL DA SHADOWING




EXTENT OF DA

A	ISSUED FOR DEVELOPMENT APPLICATION	05/2016
REV.	DESCRIPTION	DATE




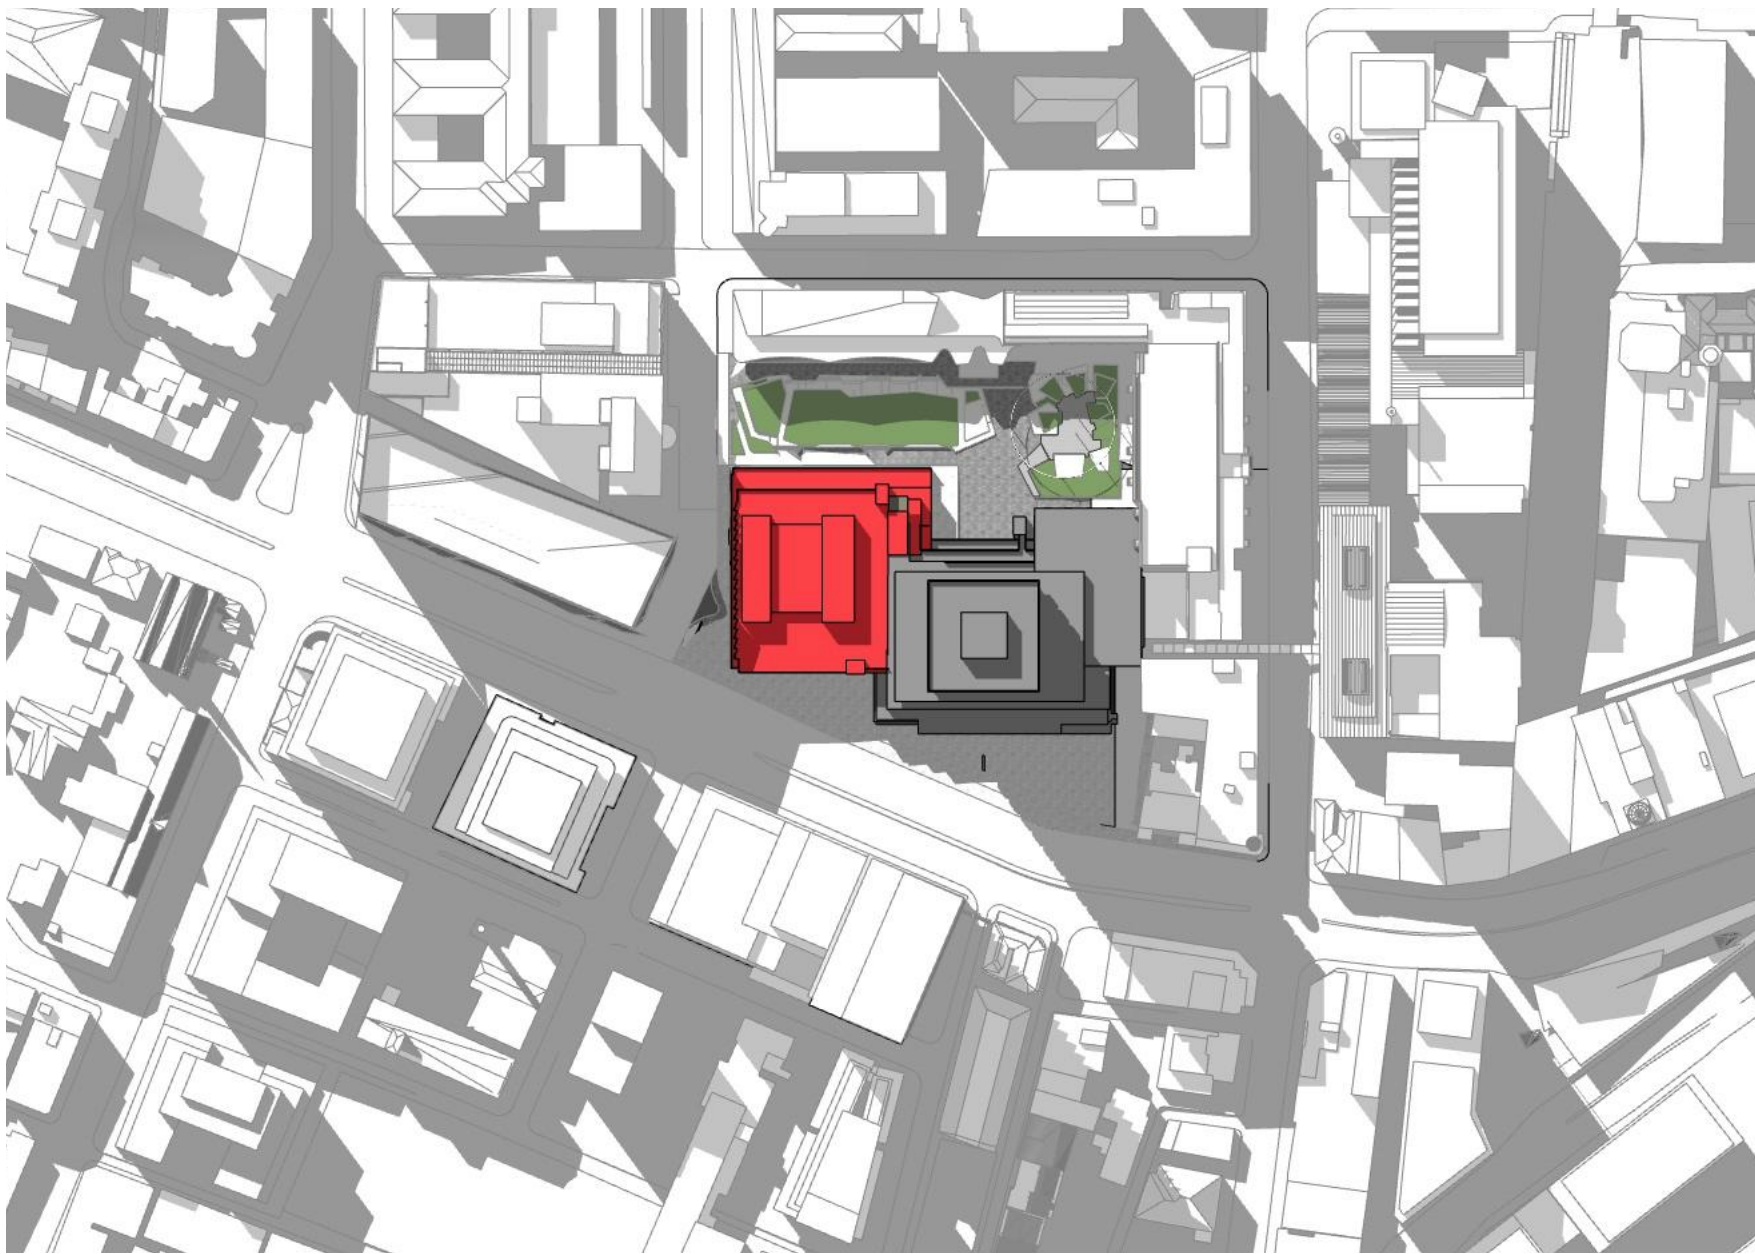


Existing 3:00PM SHADOW DIAGRAM - SEPTEMBER  
1:1000

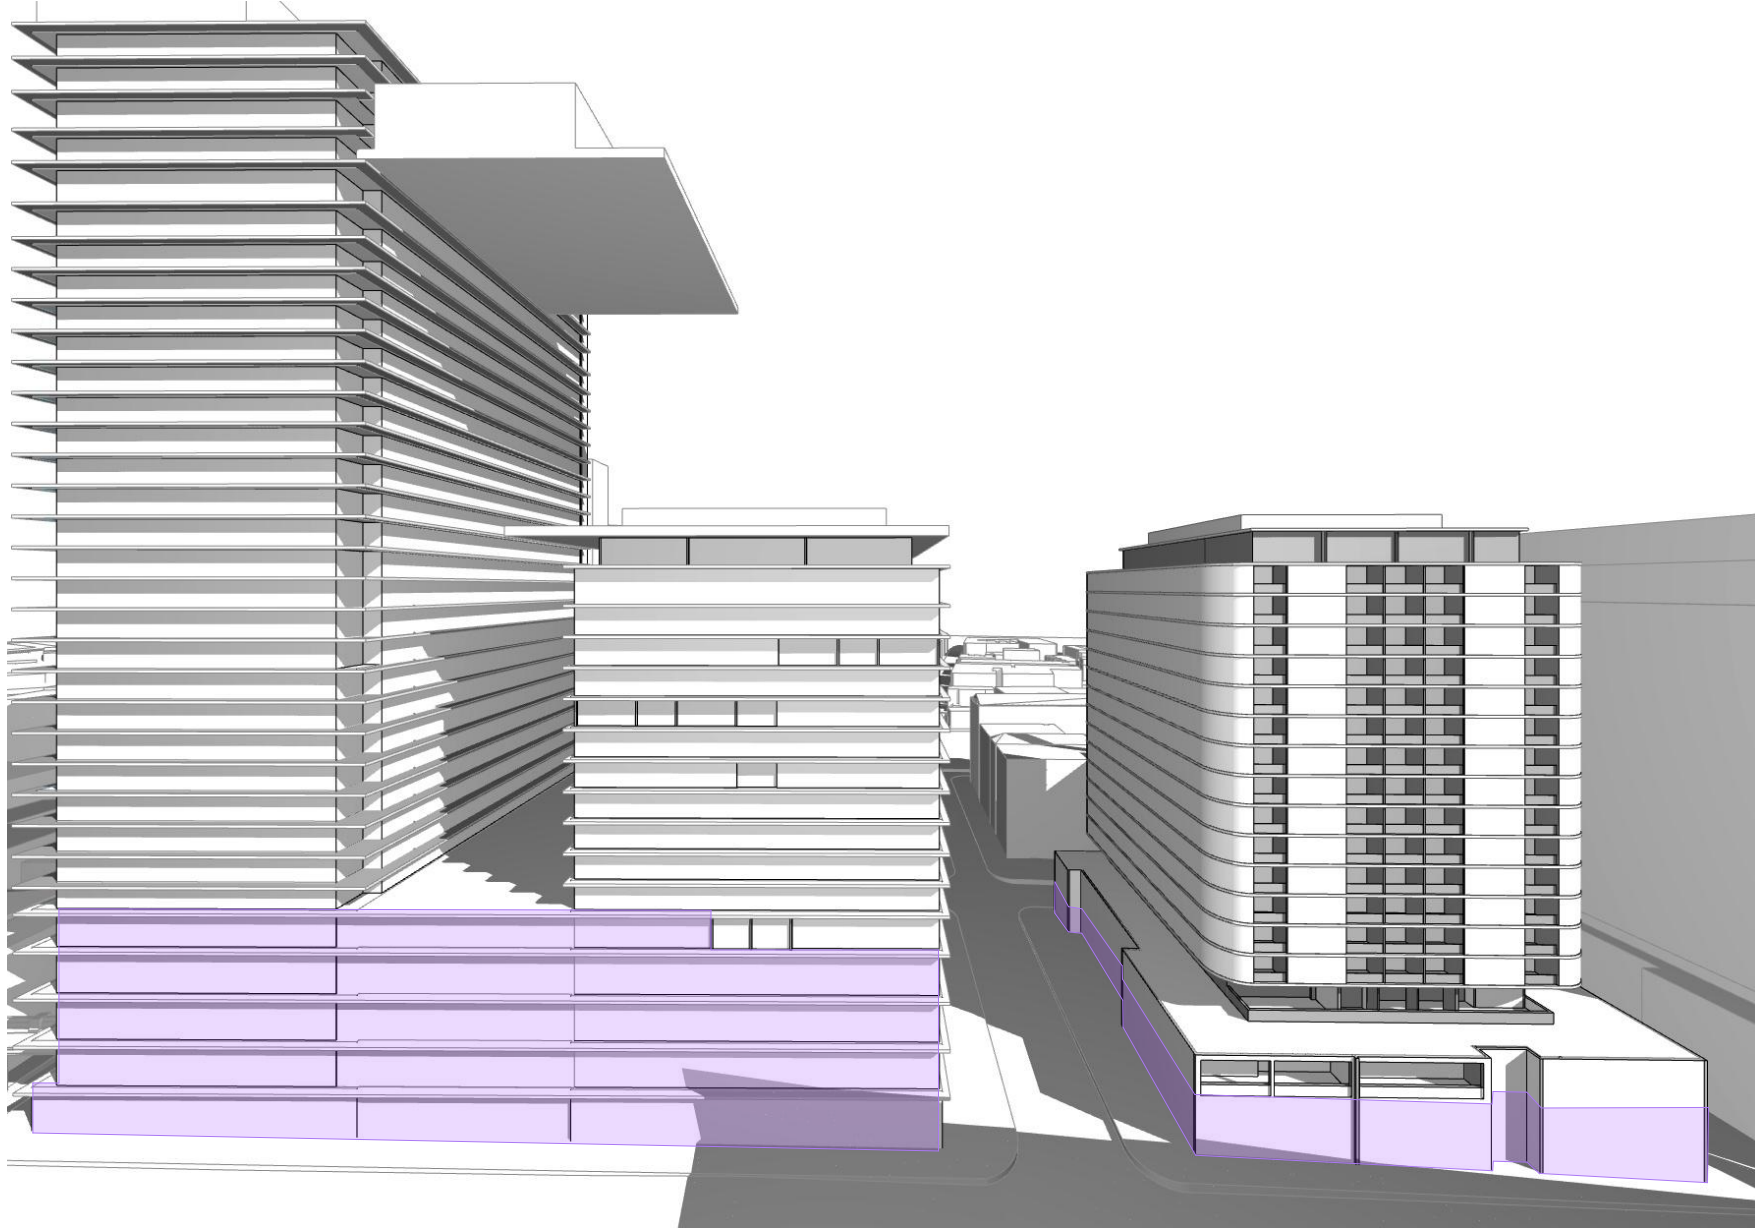


Existing September 21st 3:00pm Shadow

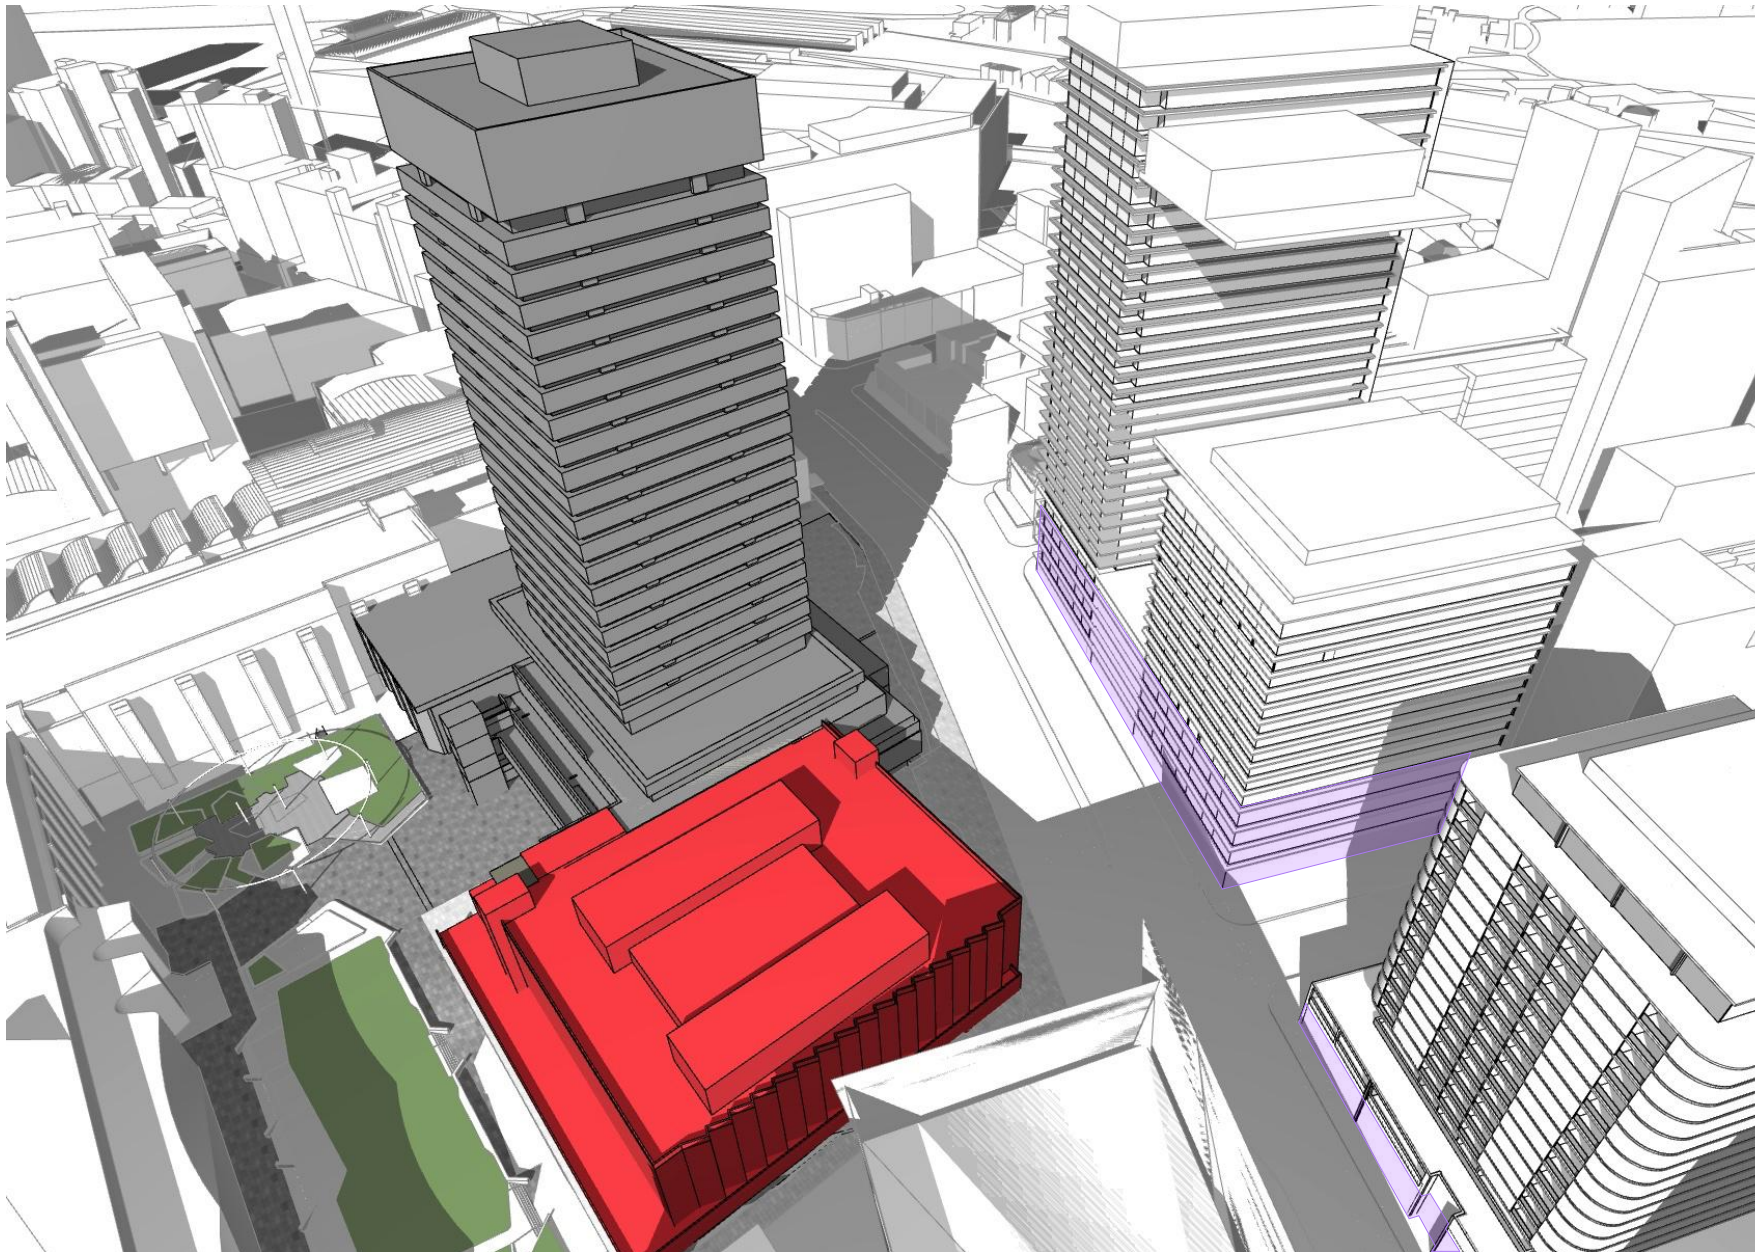


Existing September 21st 3pm Shadow

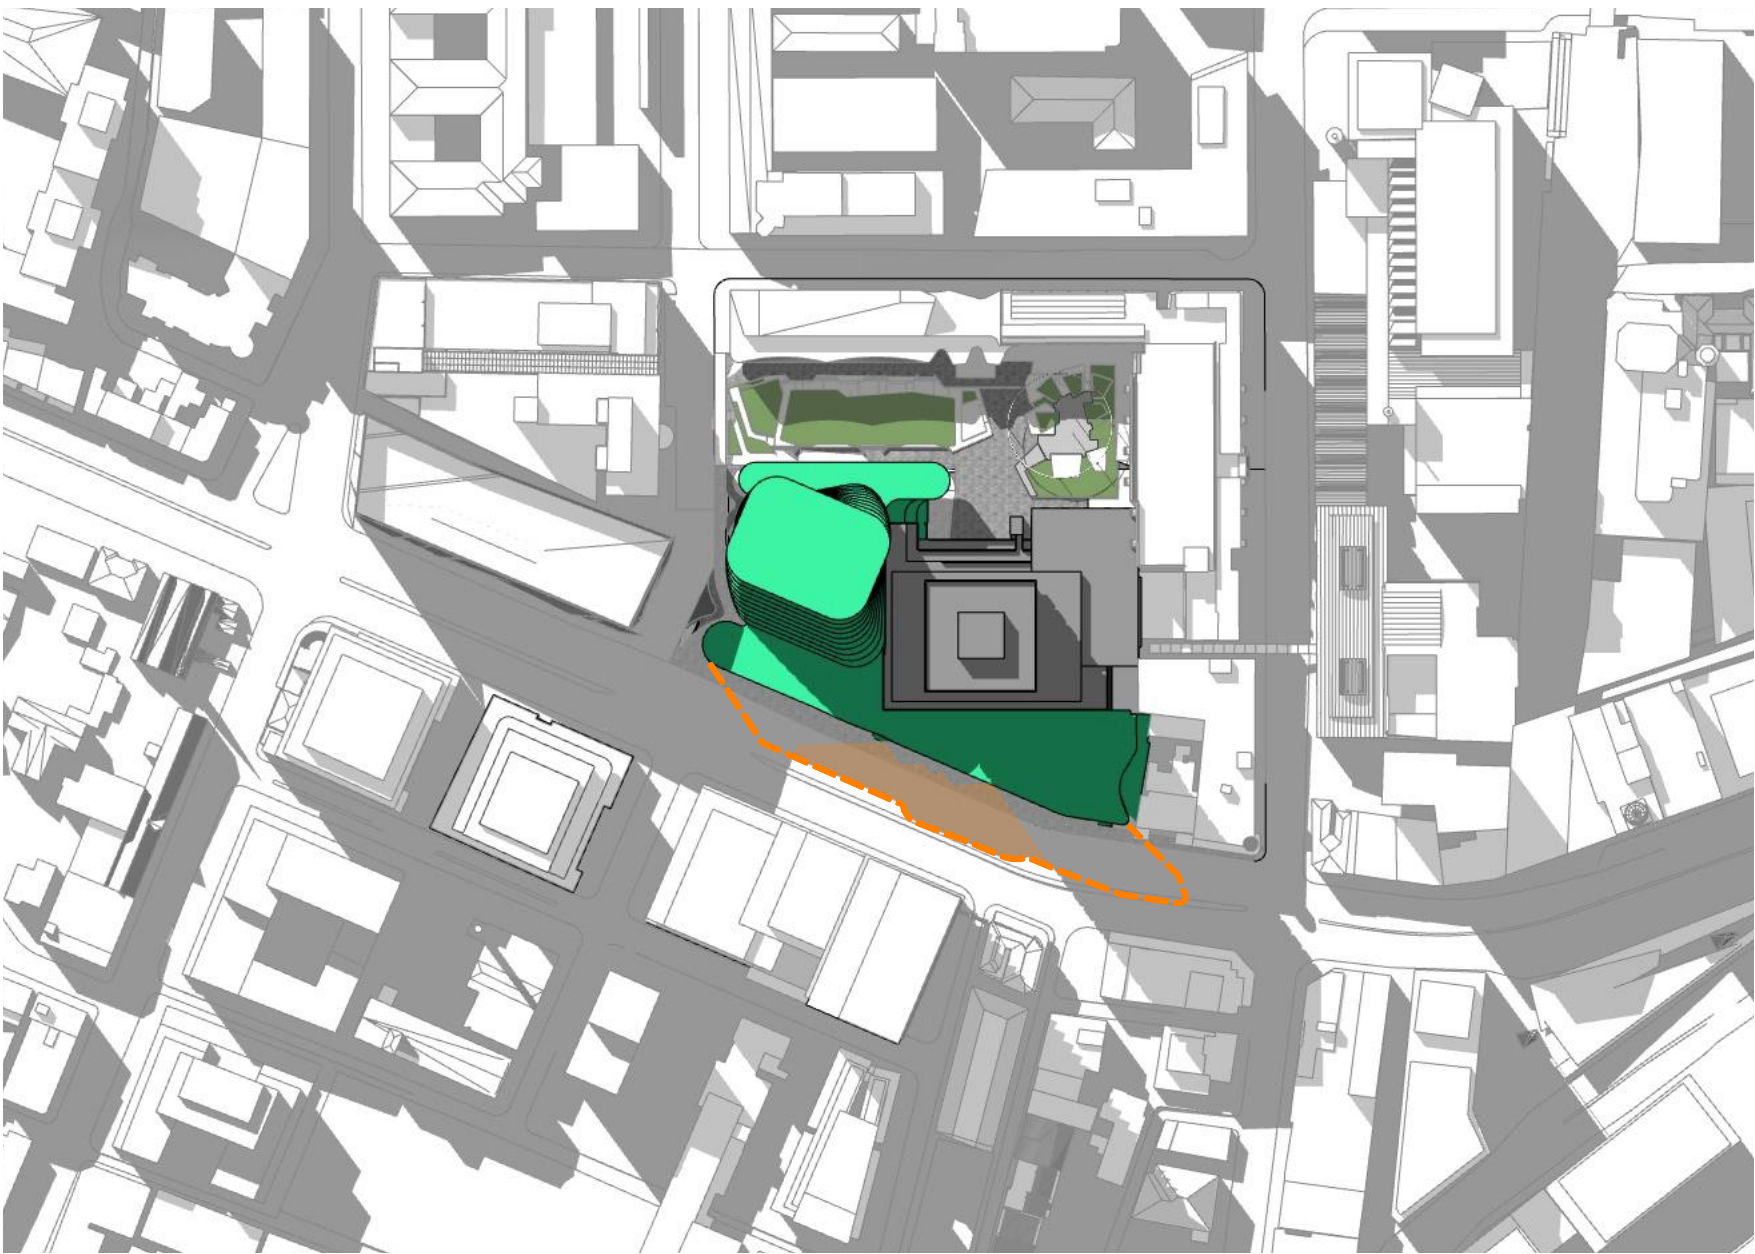


Proposed 3:00PM SHADOW DIAGRAM - SEPTEMBER  
1:1000

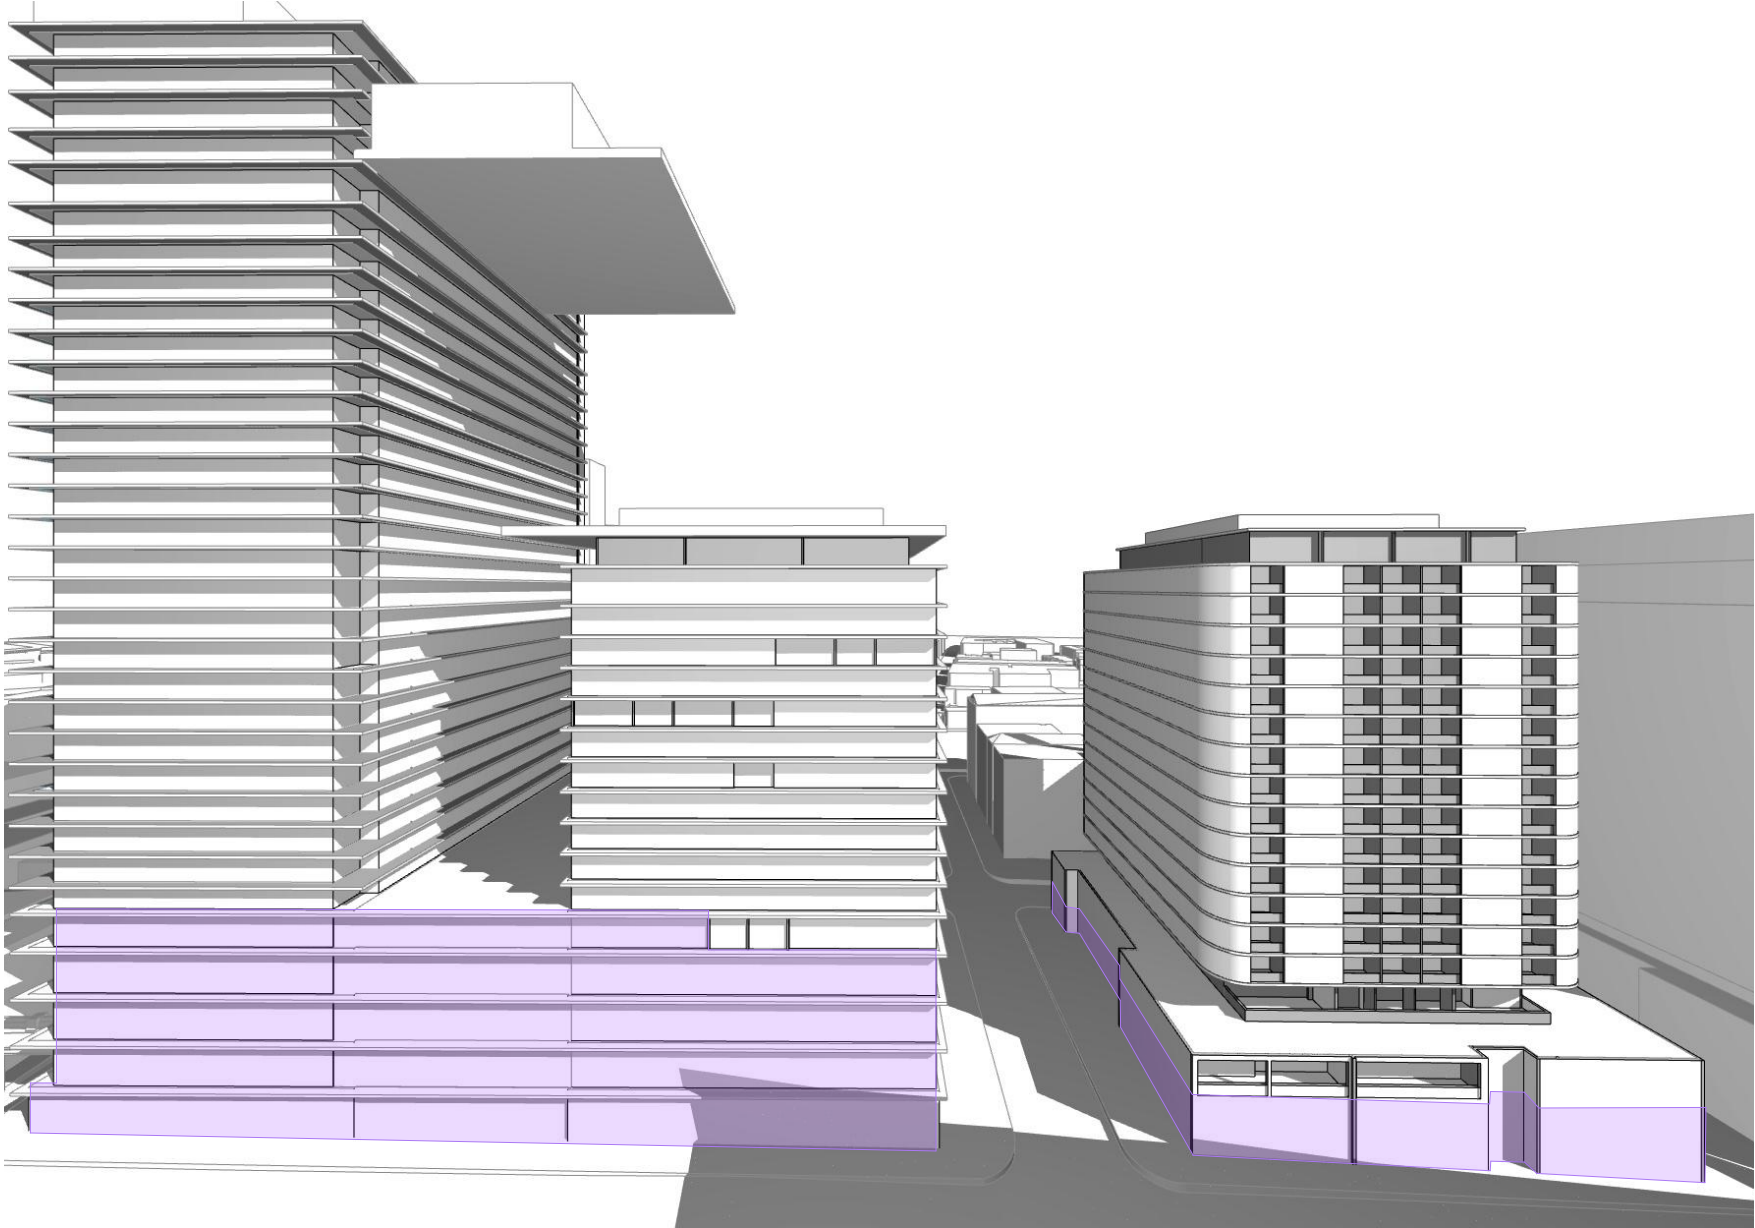

Proposed Sepetember 21st 3:00pm Shadow

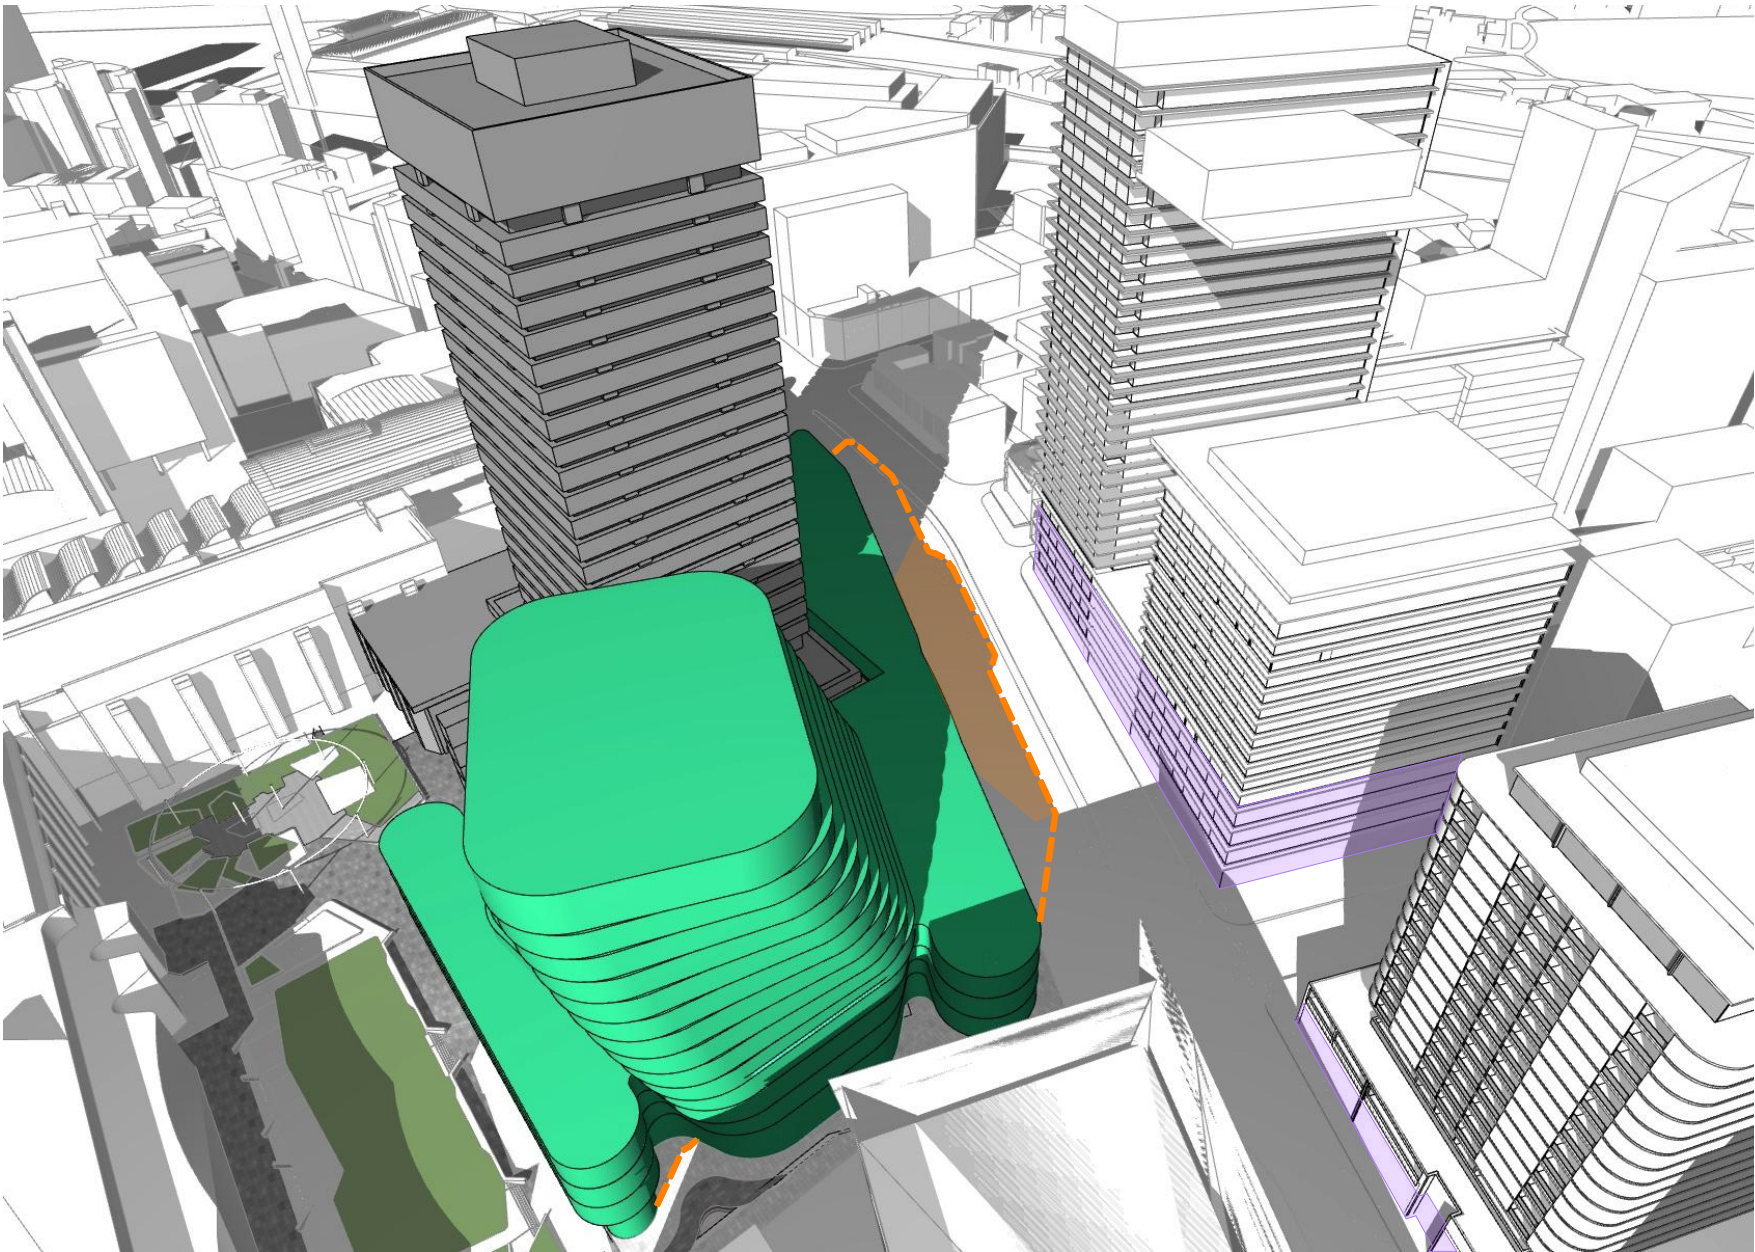

Proposed September 21st 3pm Shadow

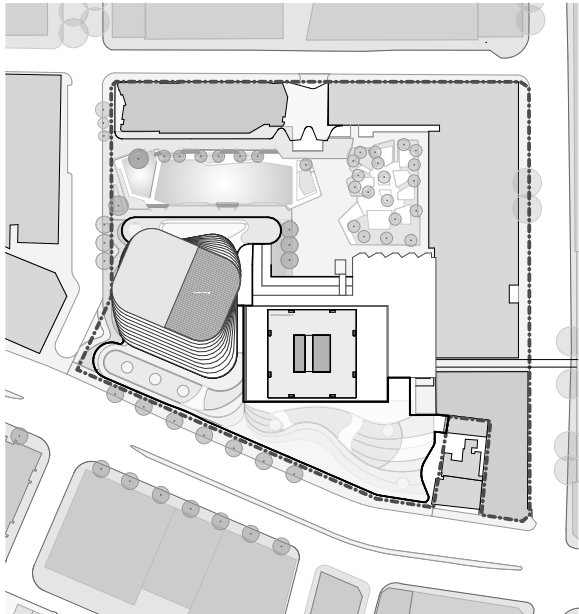

LEGEND - SHADOW DIAGRAM



EXISTING SHADOWS



NON RESIDENTIAL USE



ADDITIONAL DA SHADOWING




EXTENT OF DA

A	ISSUED FOR DEVELOPMENT APPLICATION	05/2016
REV.	DESCRIPTION	DATE







Existing 7:30AM SHADOW DIAGRAM - DECEMBER  
1:1000

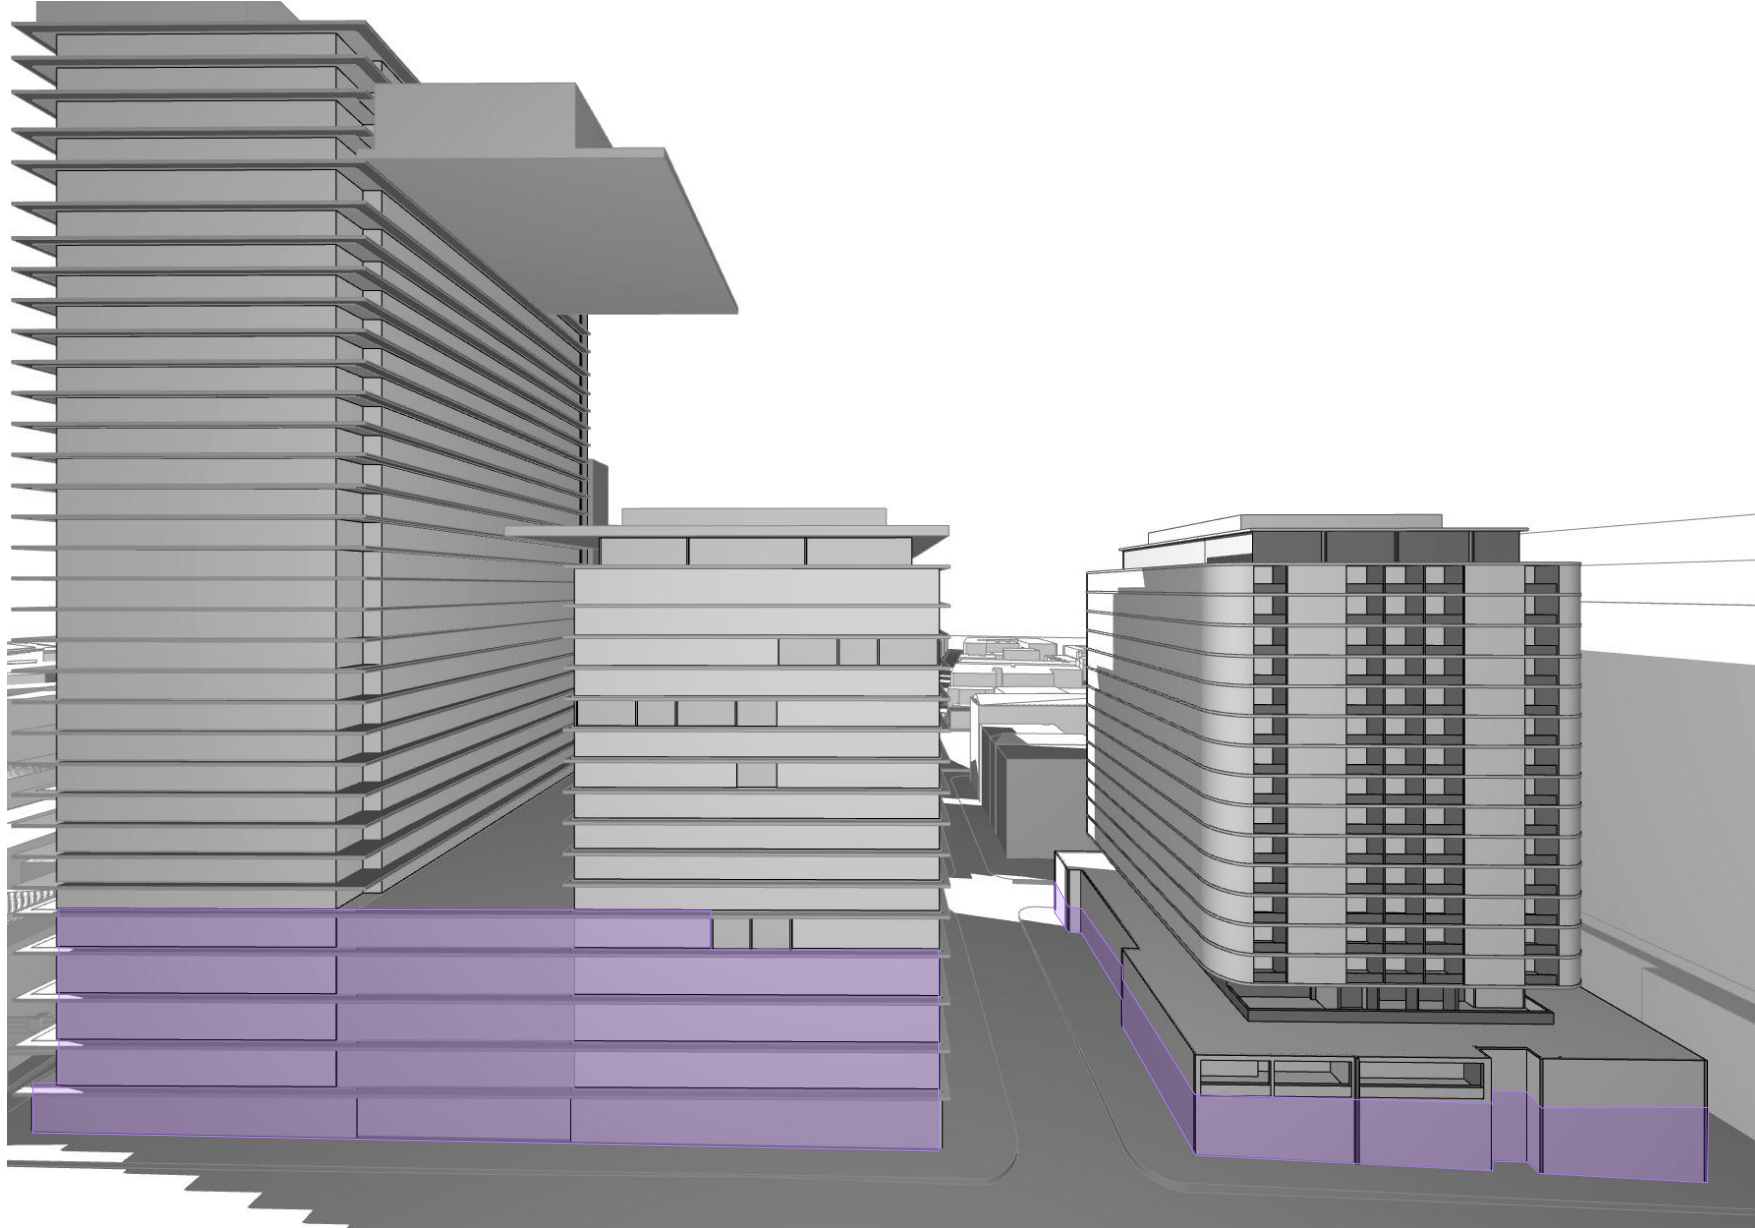


Existing December 21st 7:30am Shadow

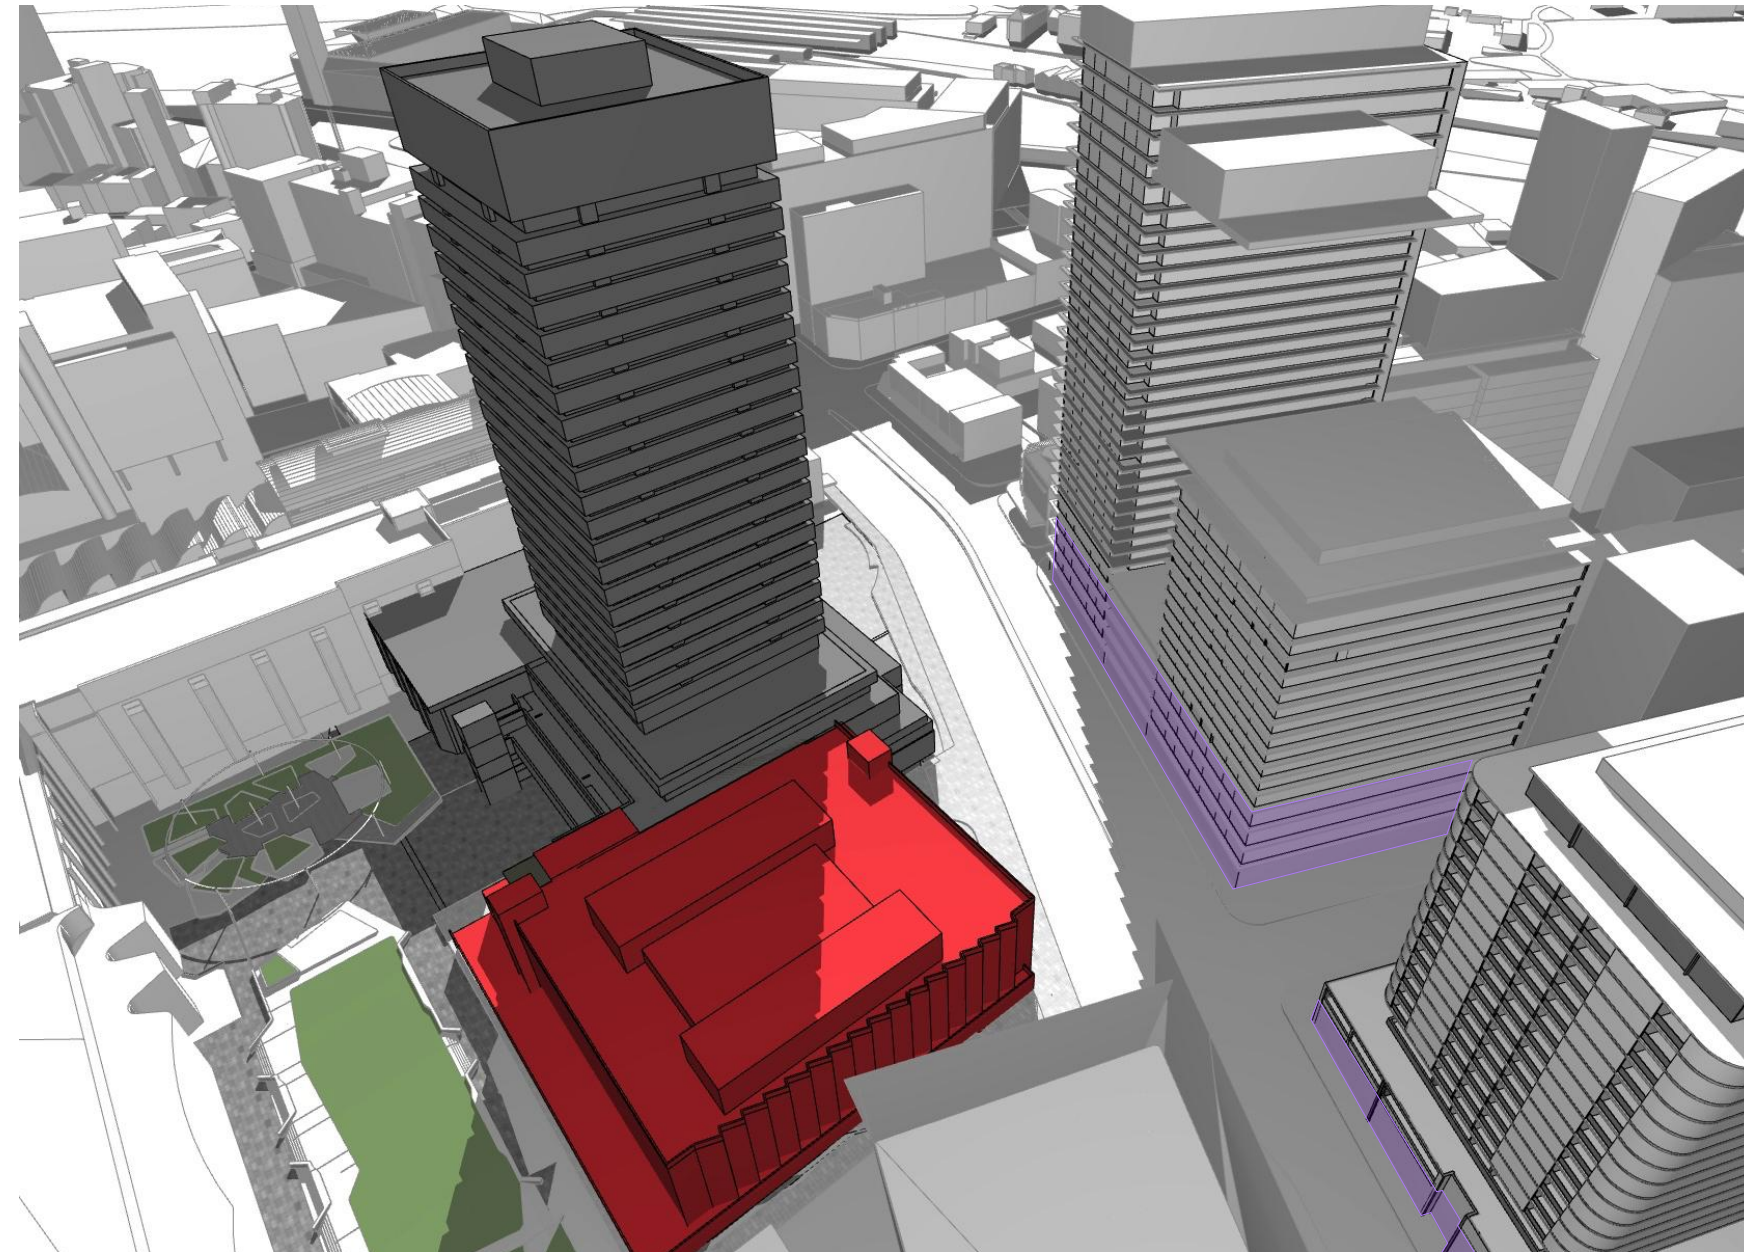


Existing December 21st 7:30am Shadow

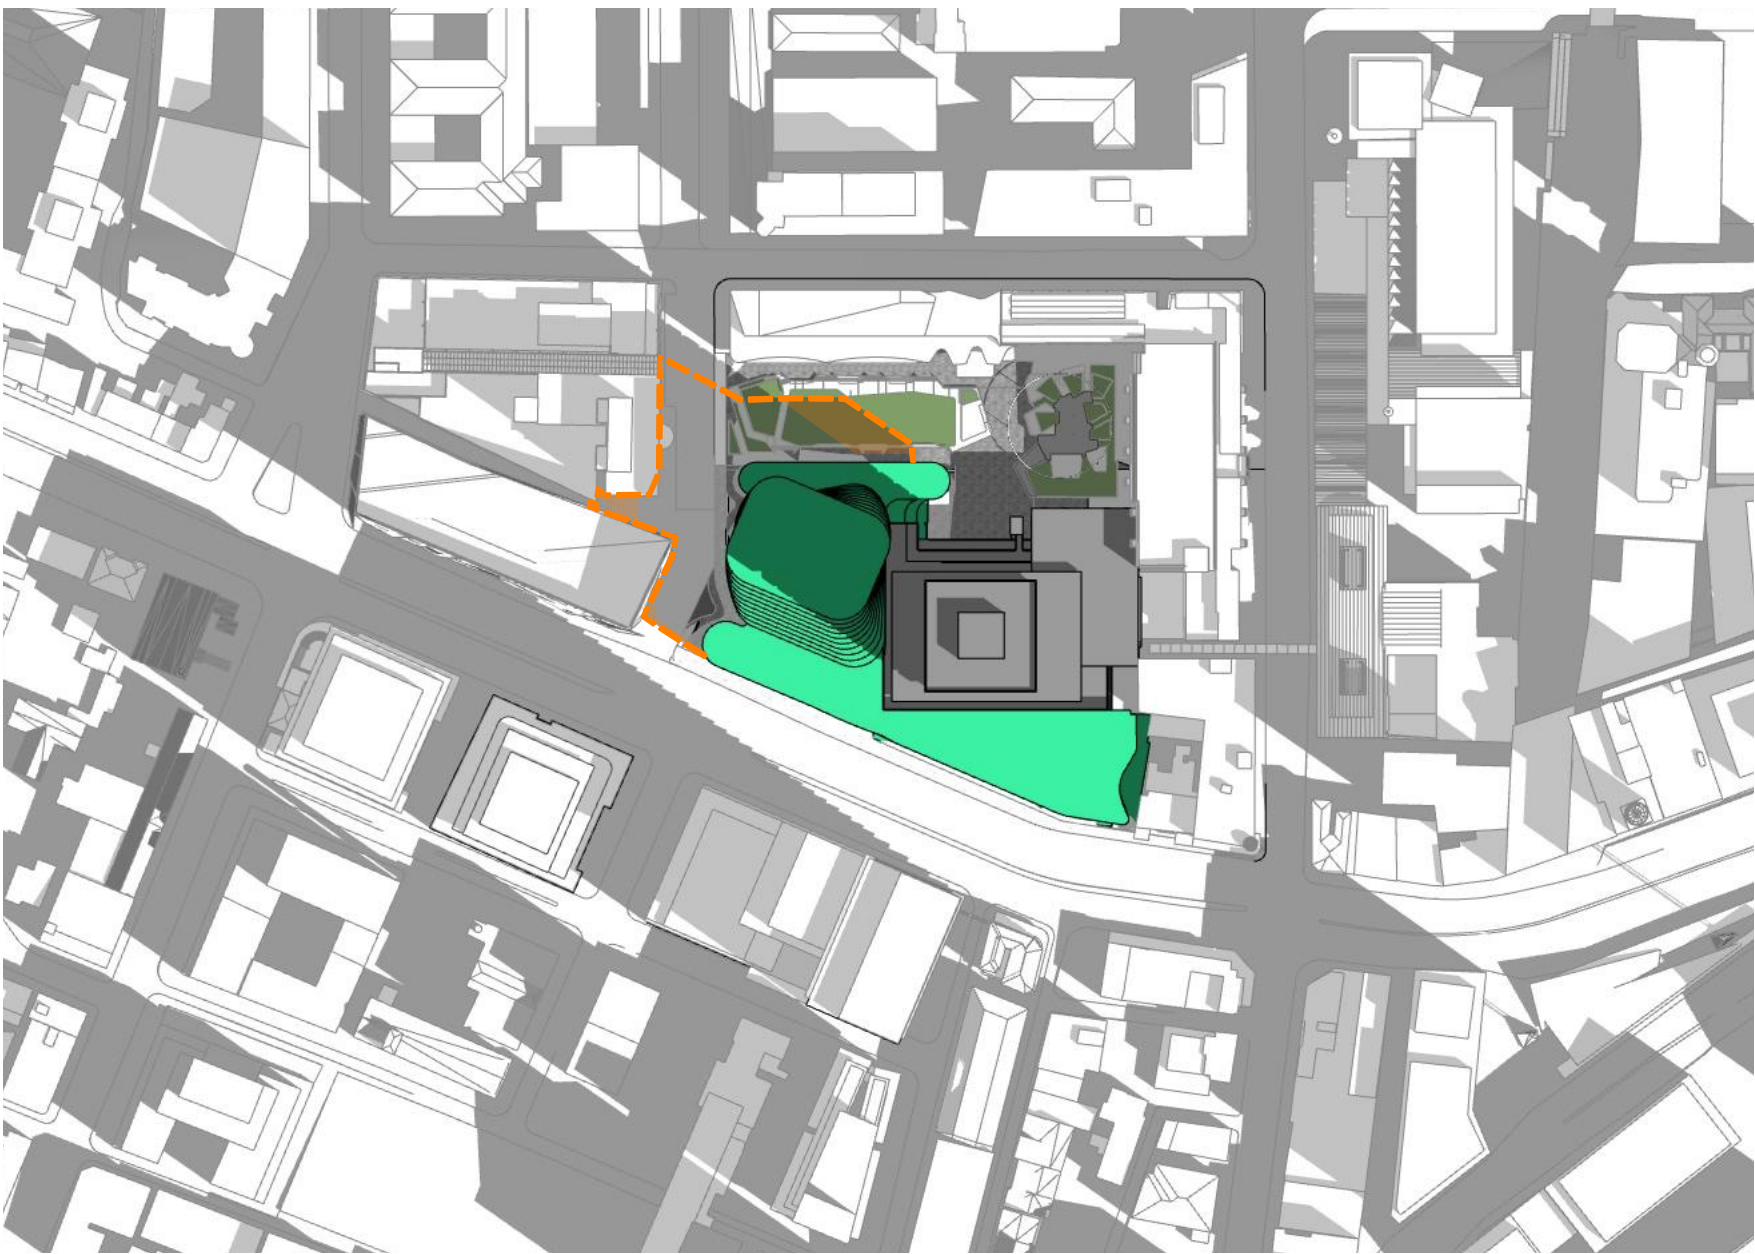


Proposed 7:30AM SHADOW DIAGRAM - DECEMBER  
1:1000

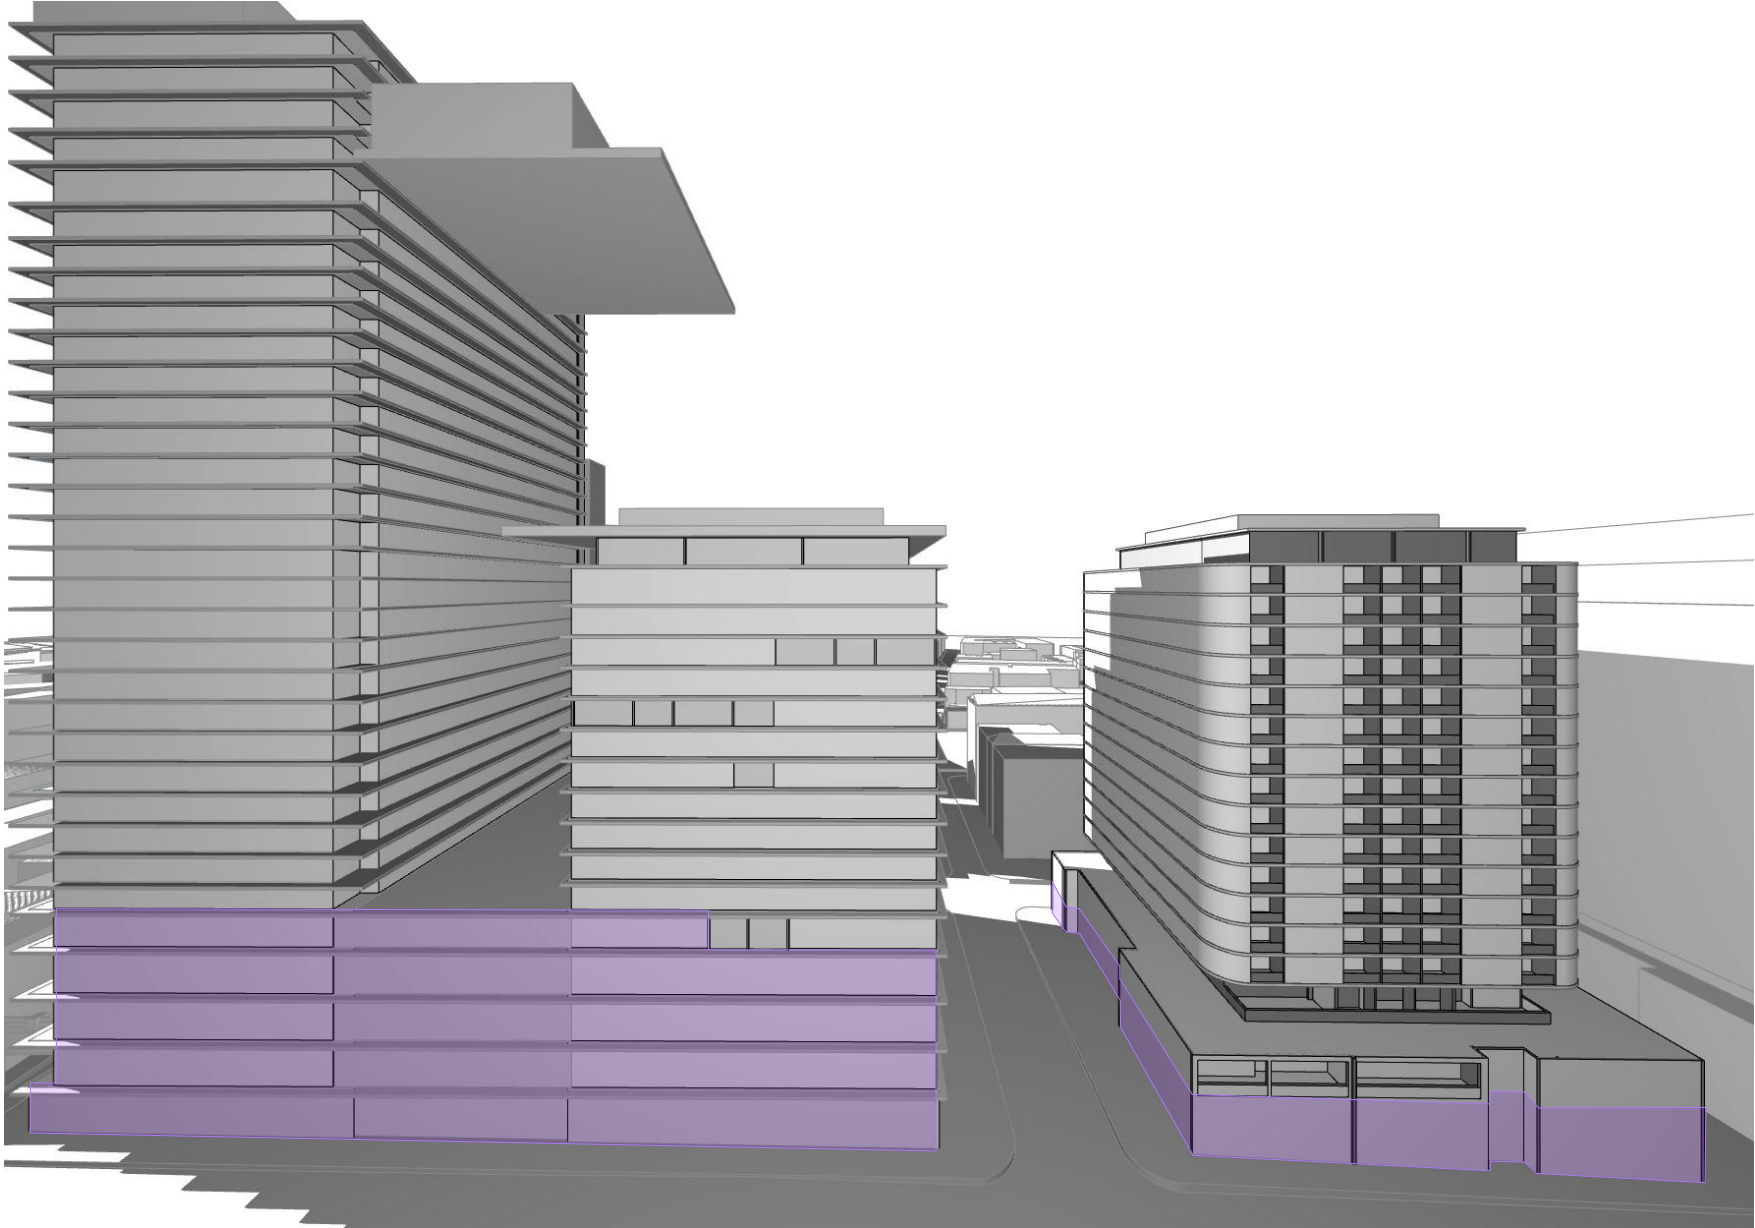

Proposed December 21st 7:30am Shadow

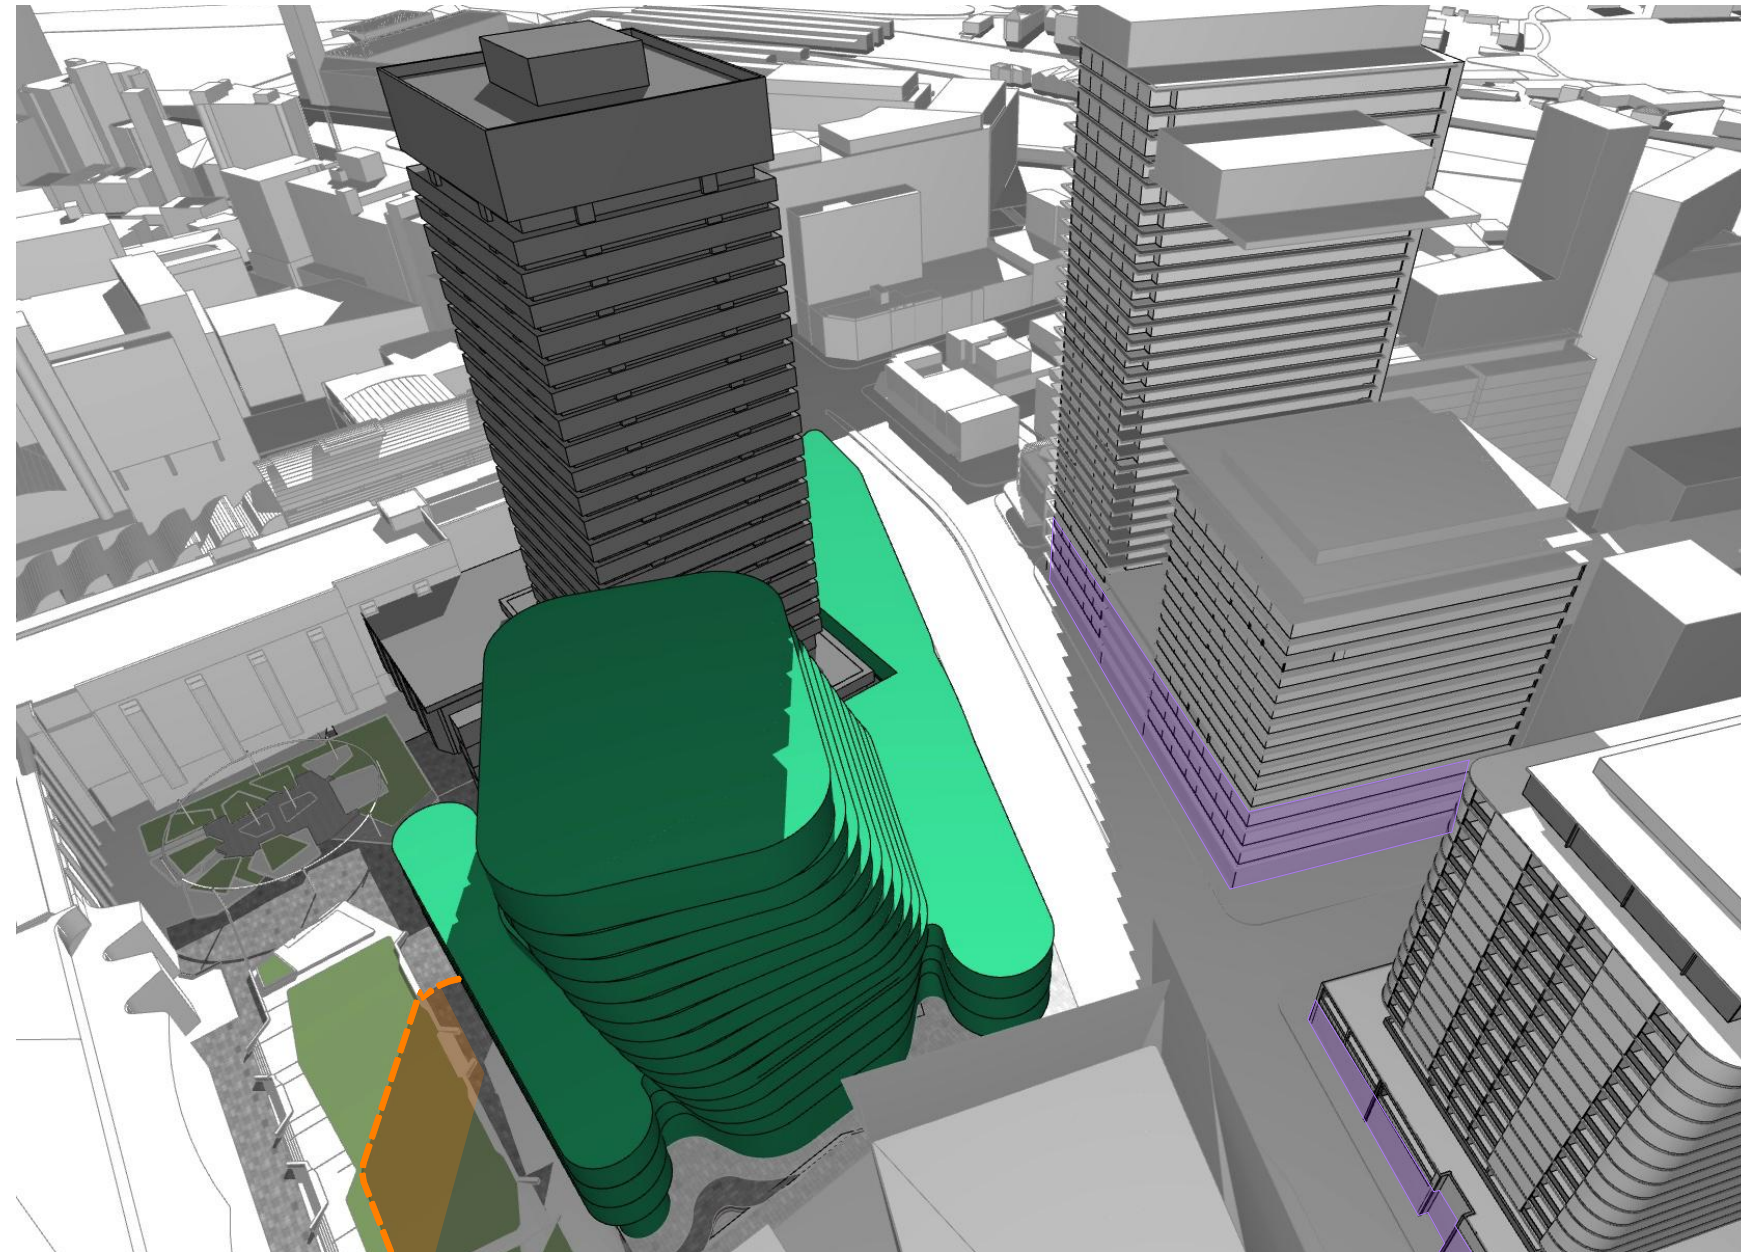

Proposed December 21st 7:30am Shadow

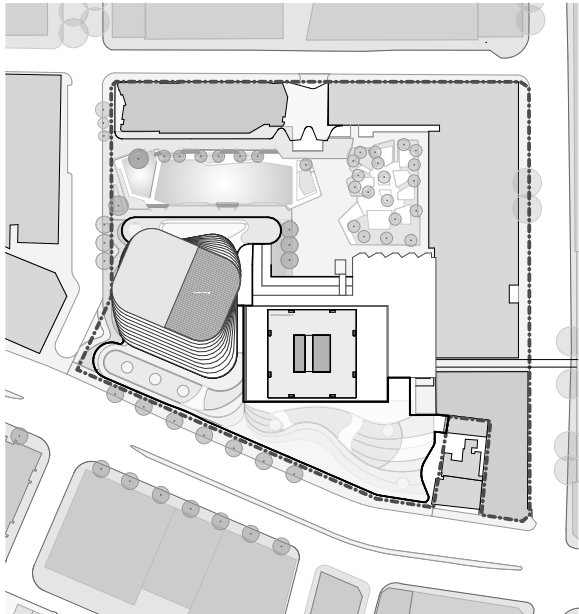

LEGEND - SHADOW DIAGRAM



EXISTING SHADOWS



NON RESIDENTIAL USE




ADDITIONAL DA SHADOWING




EXTENT OF DA

A	ISSUED FOR DEVELOPMENT APPLICATION	05/2016
REV.	DESCRIPTION	DATE




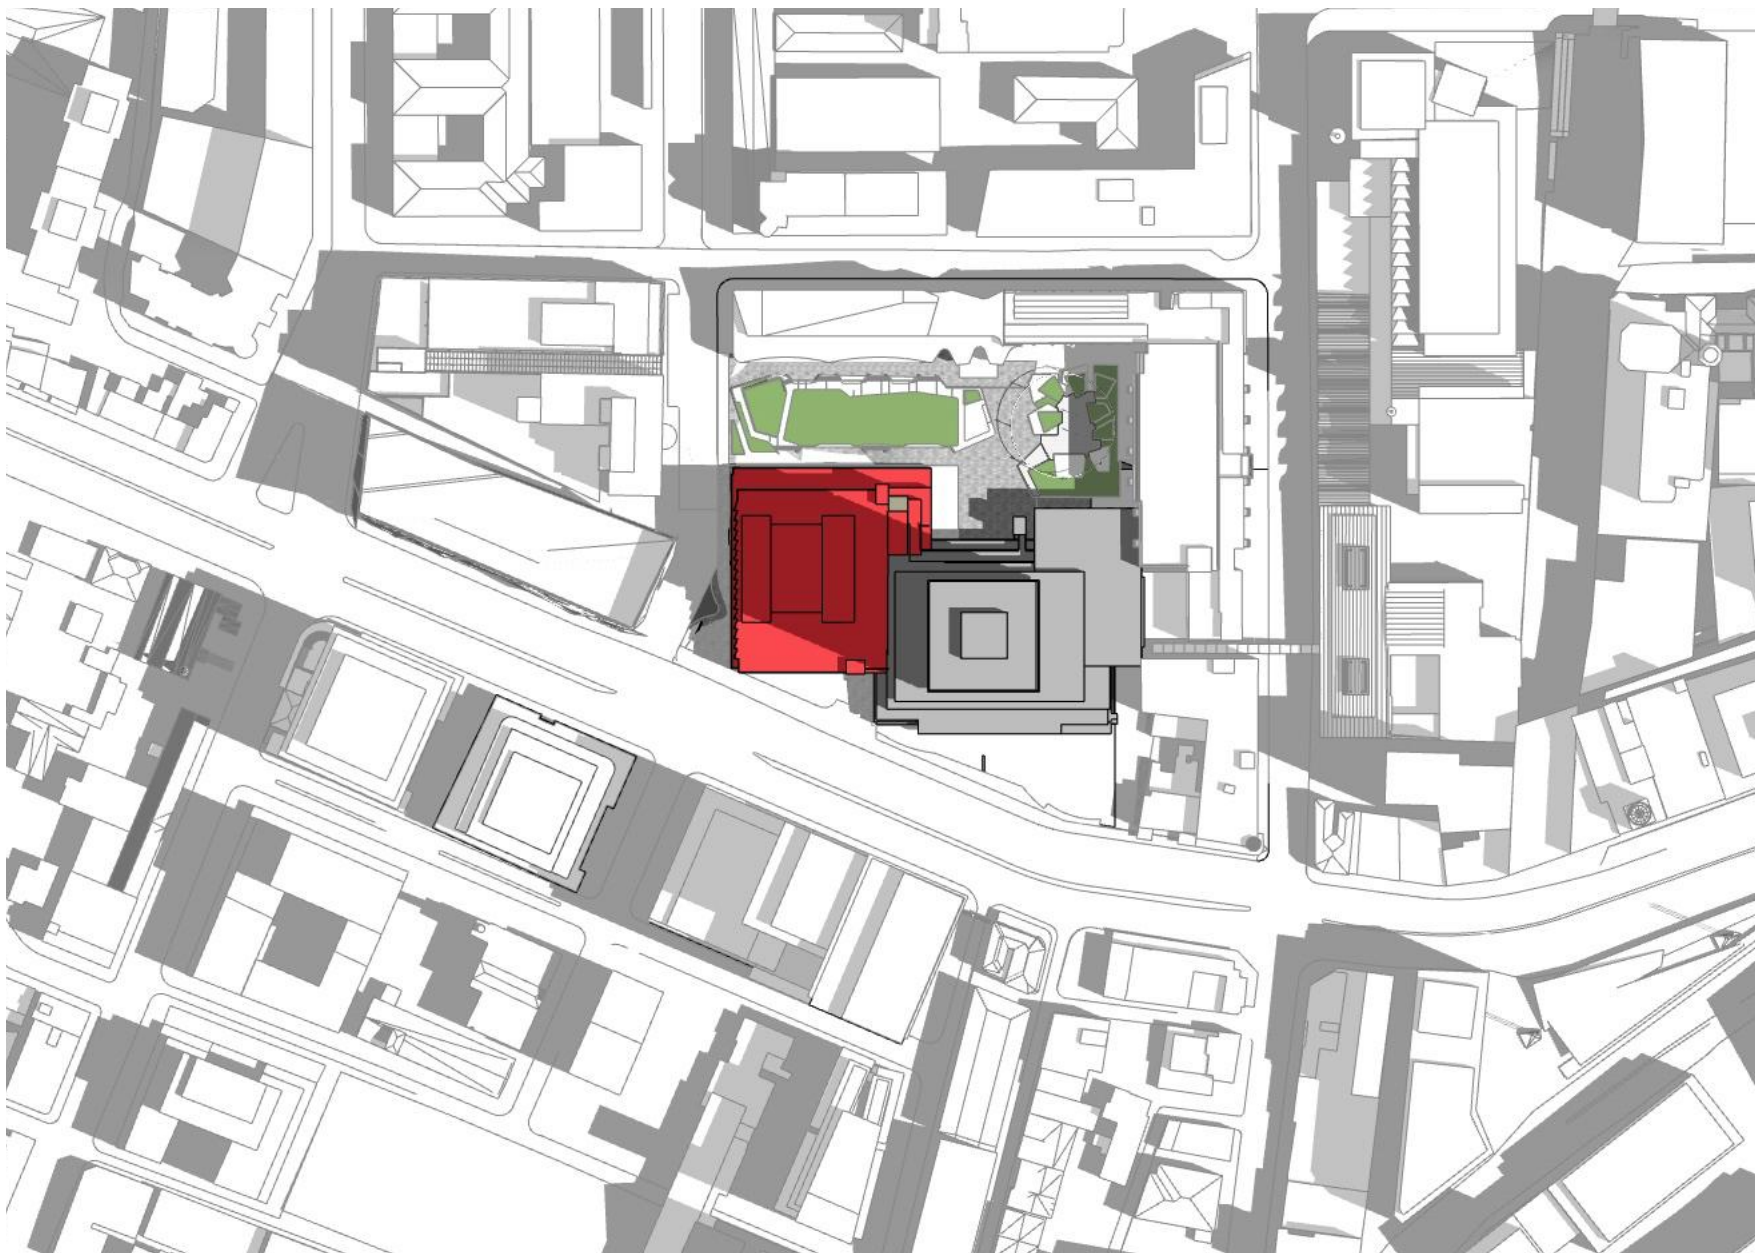


Existing 9:00AM SHADOW DIAGRAM - DECEMBER  
1:1000

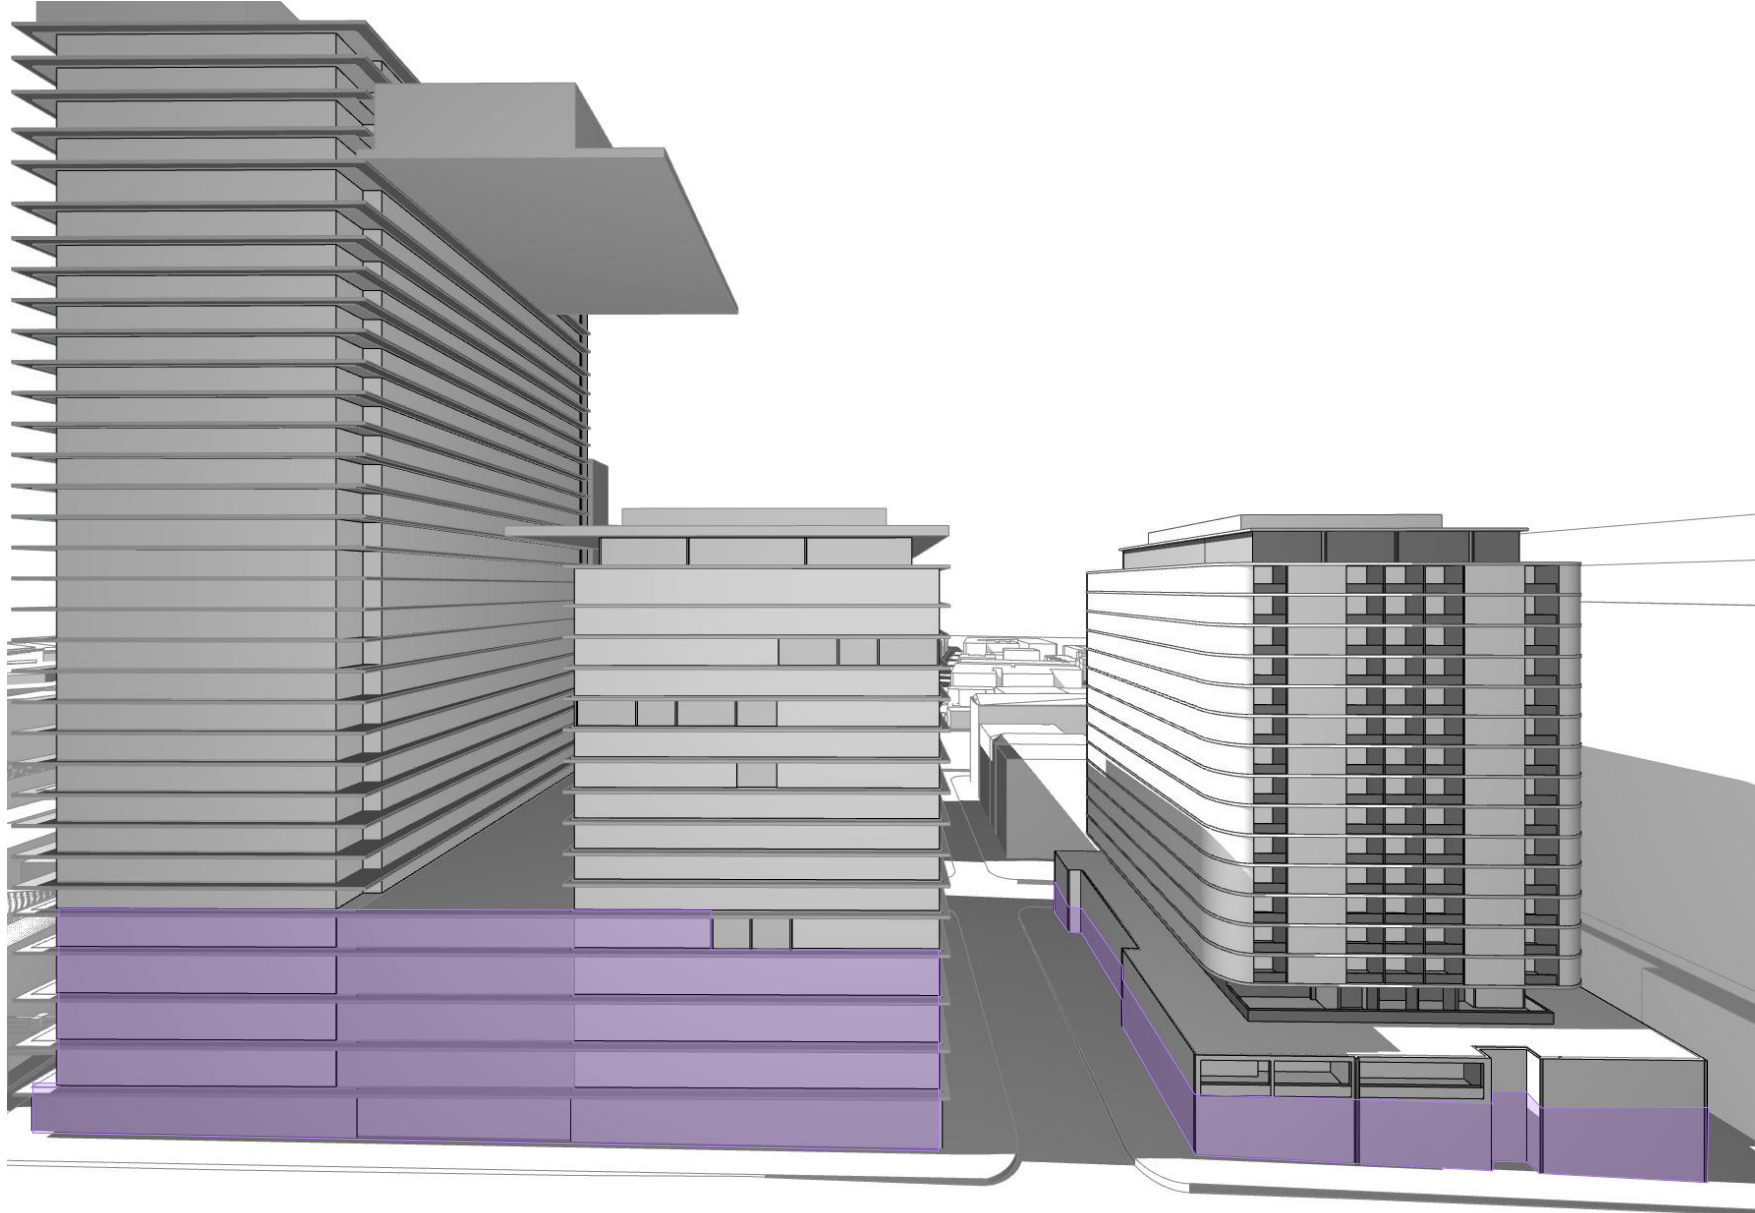


Existing December 21st 9:00am Shadow

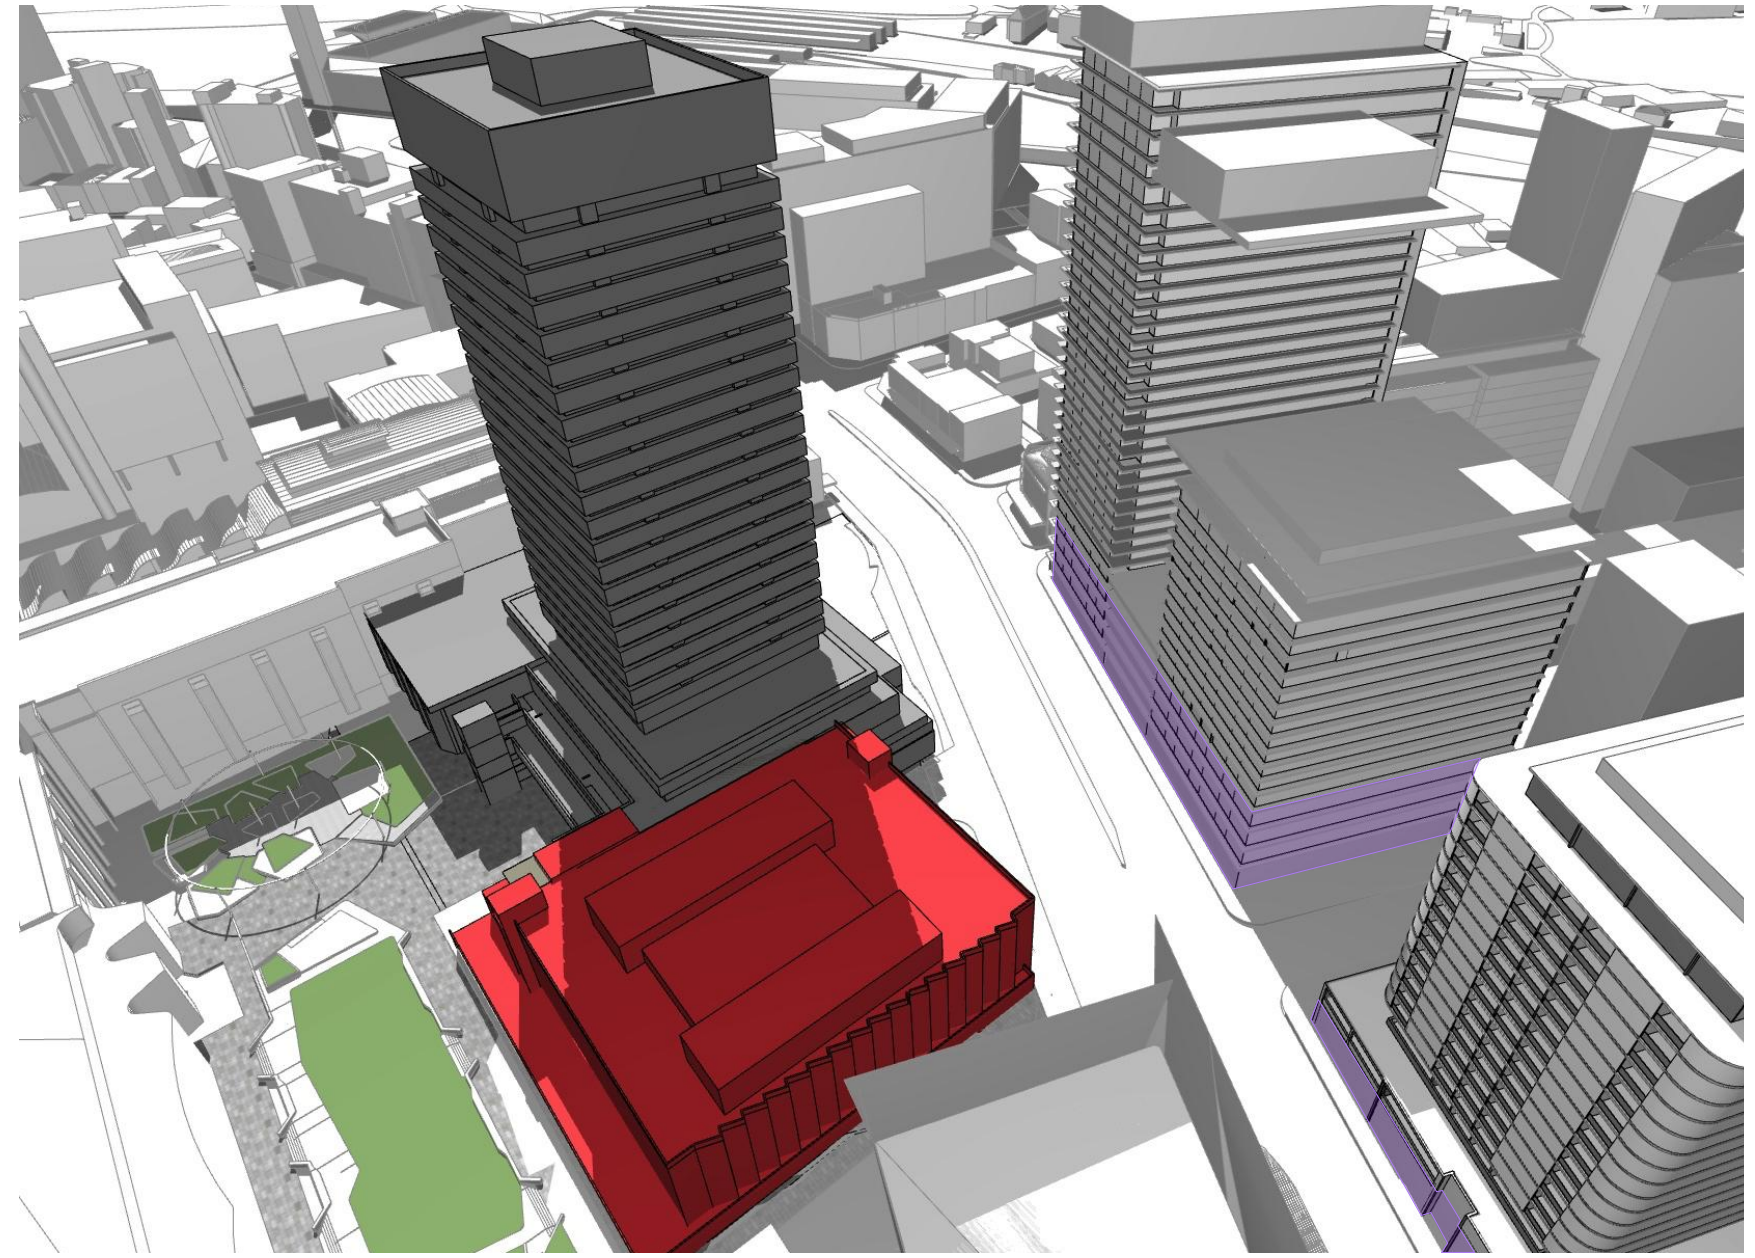


Existing December 21st 9am Shadow

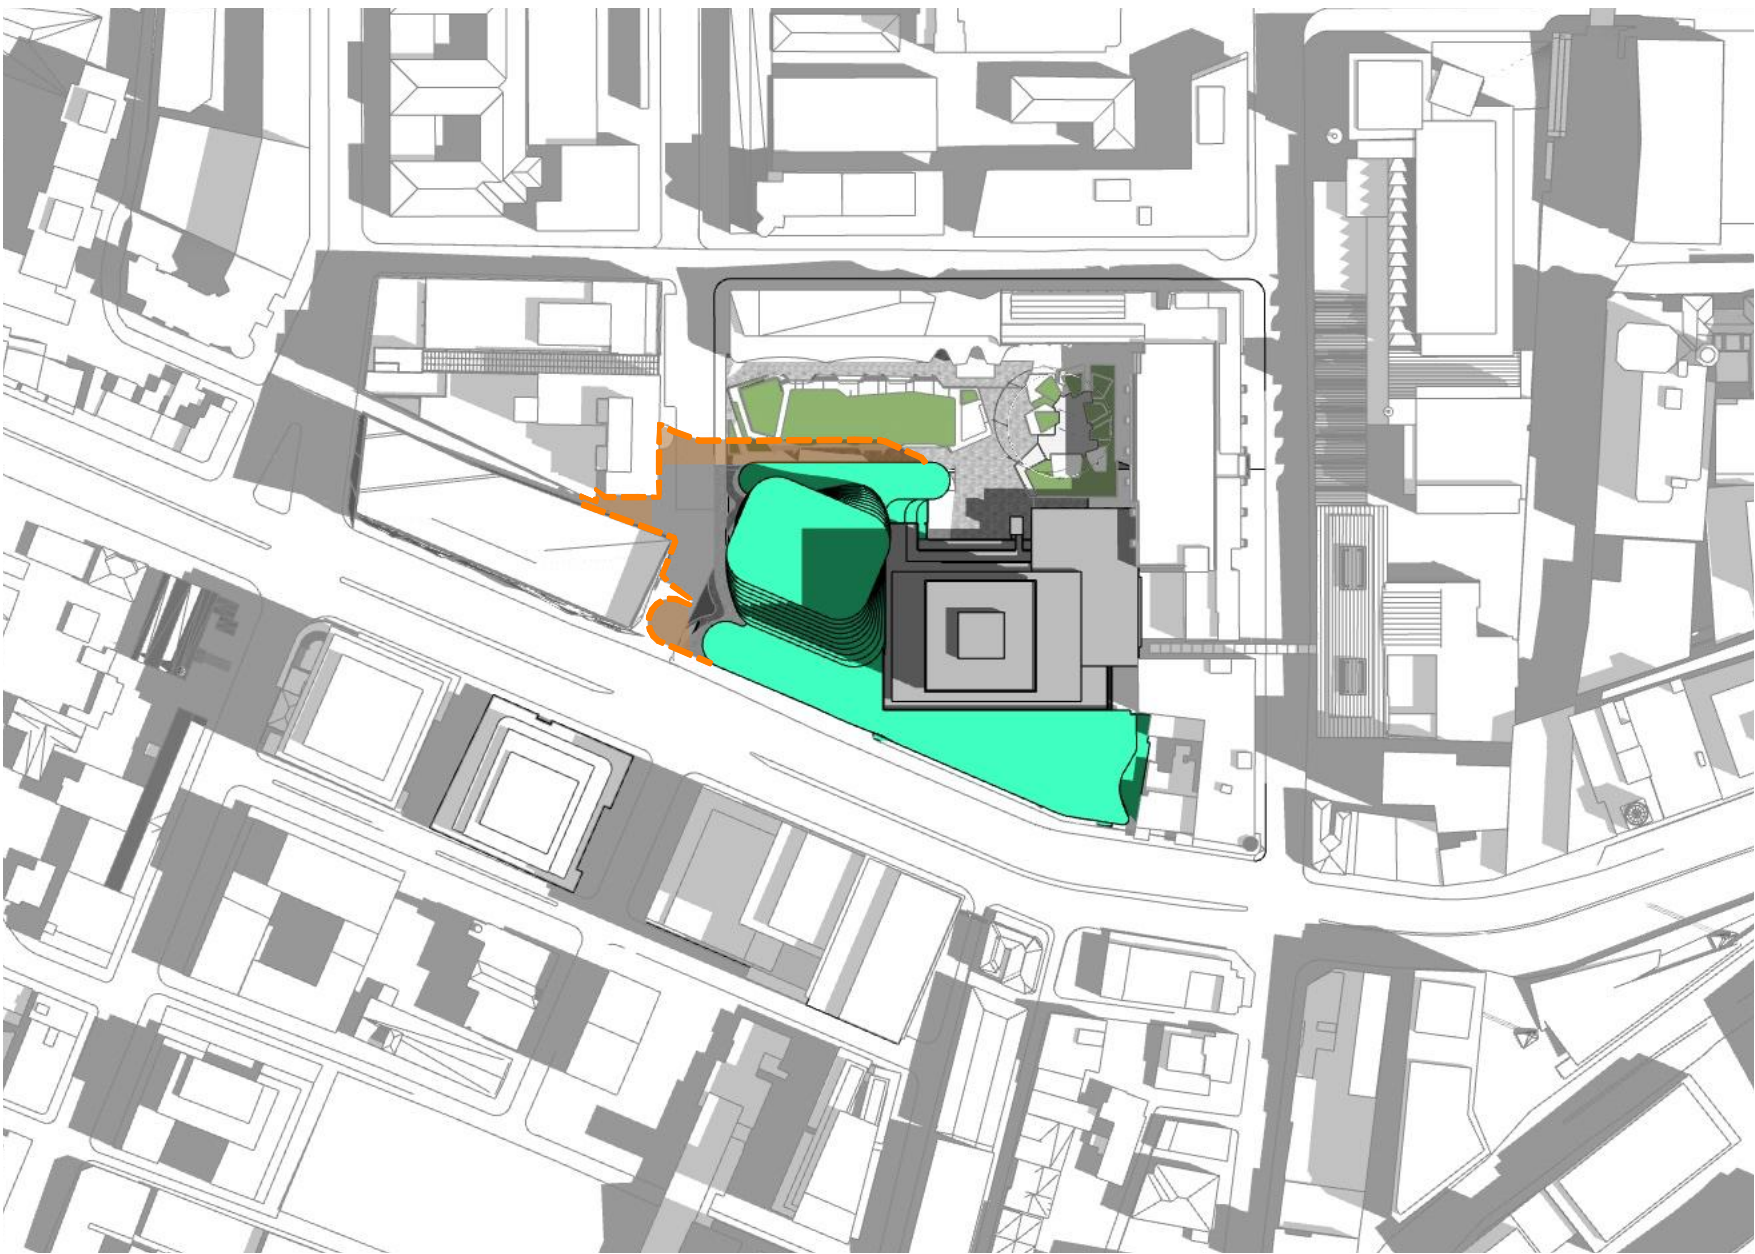


Proposed 9:00AM SHADOW DIAGRAM - DECEMBER  
1:1000

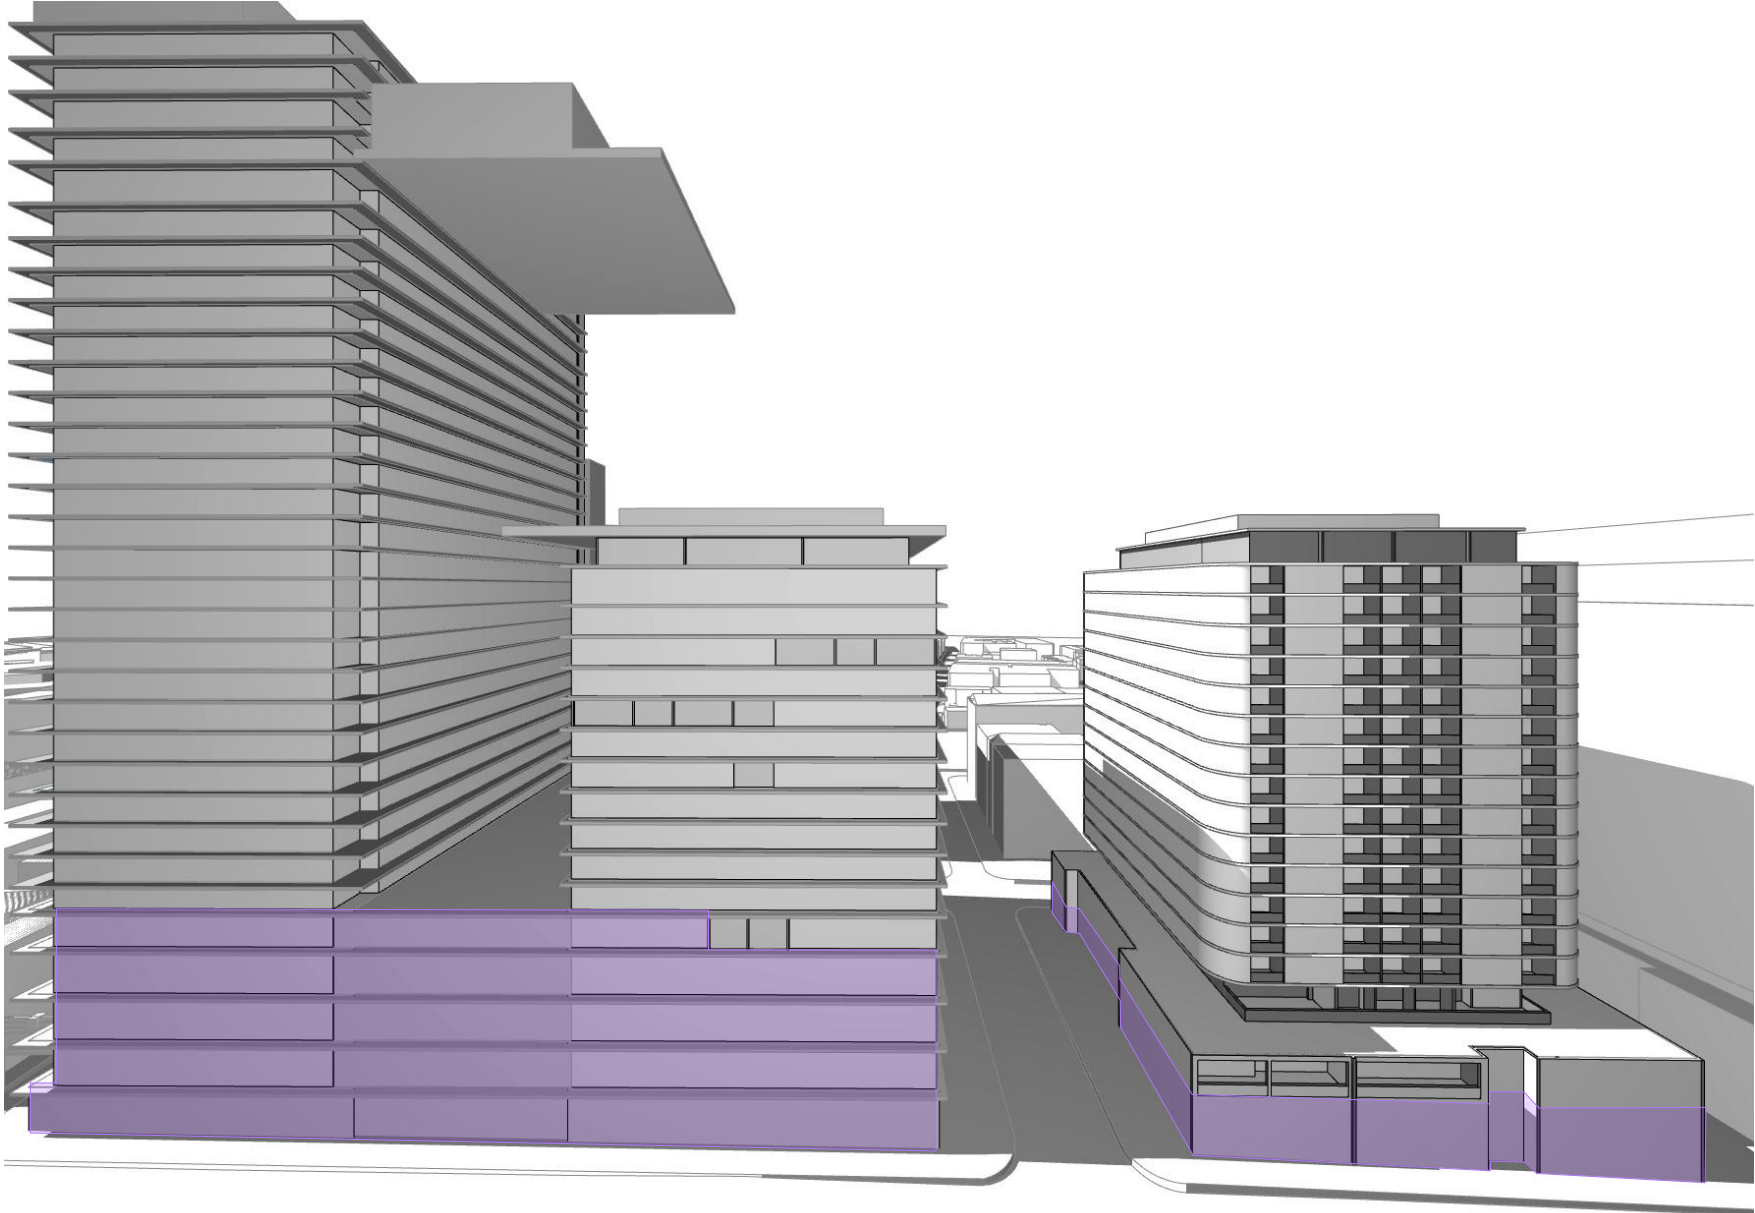

Proposed December 21st 9:00am Shadow

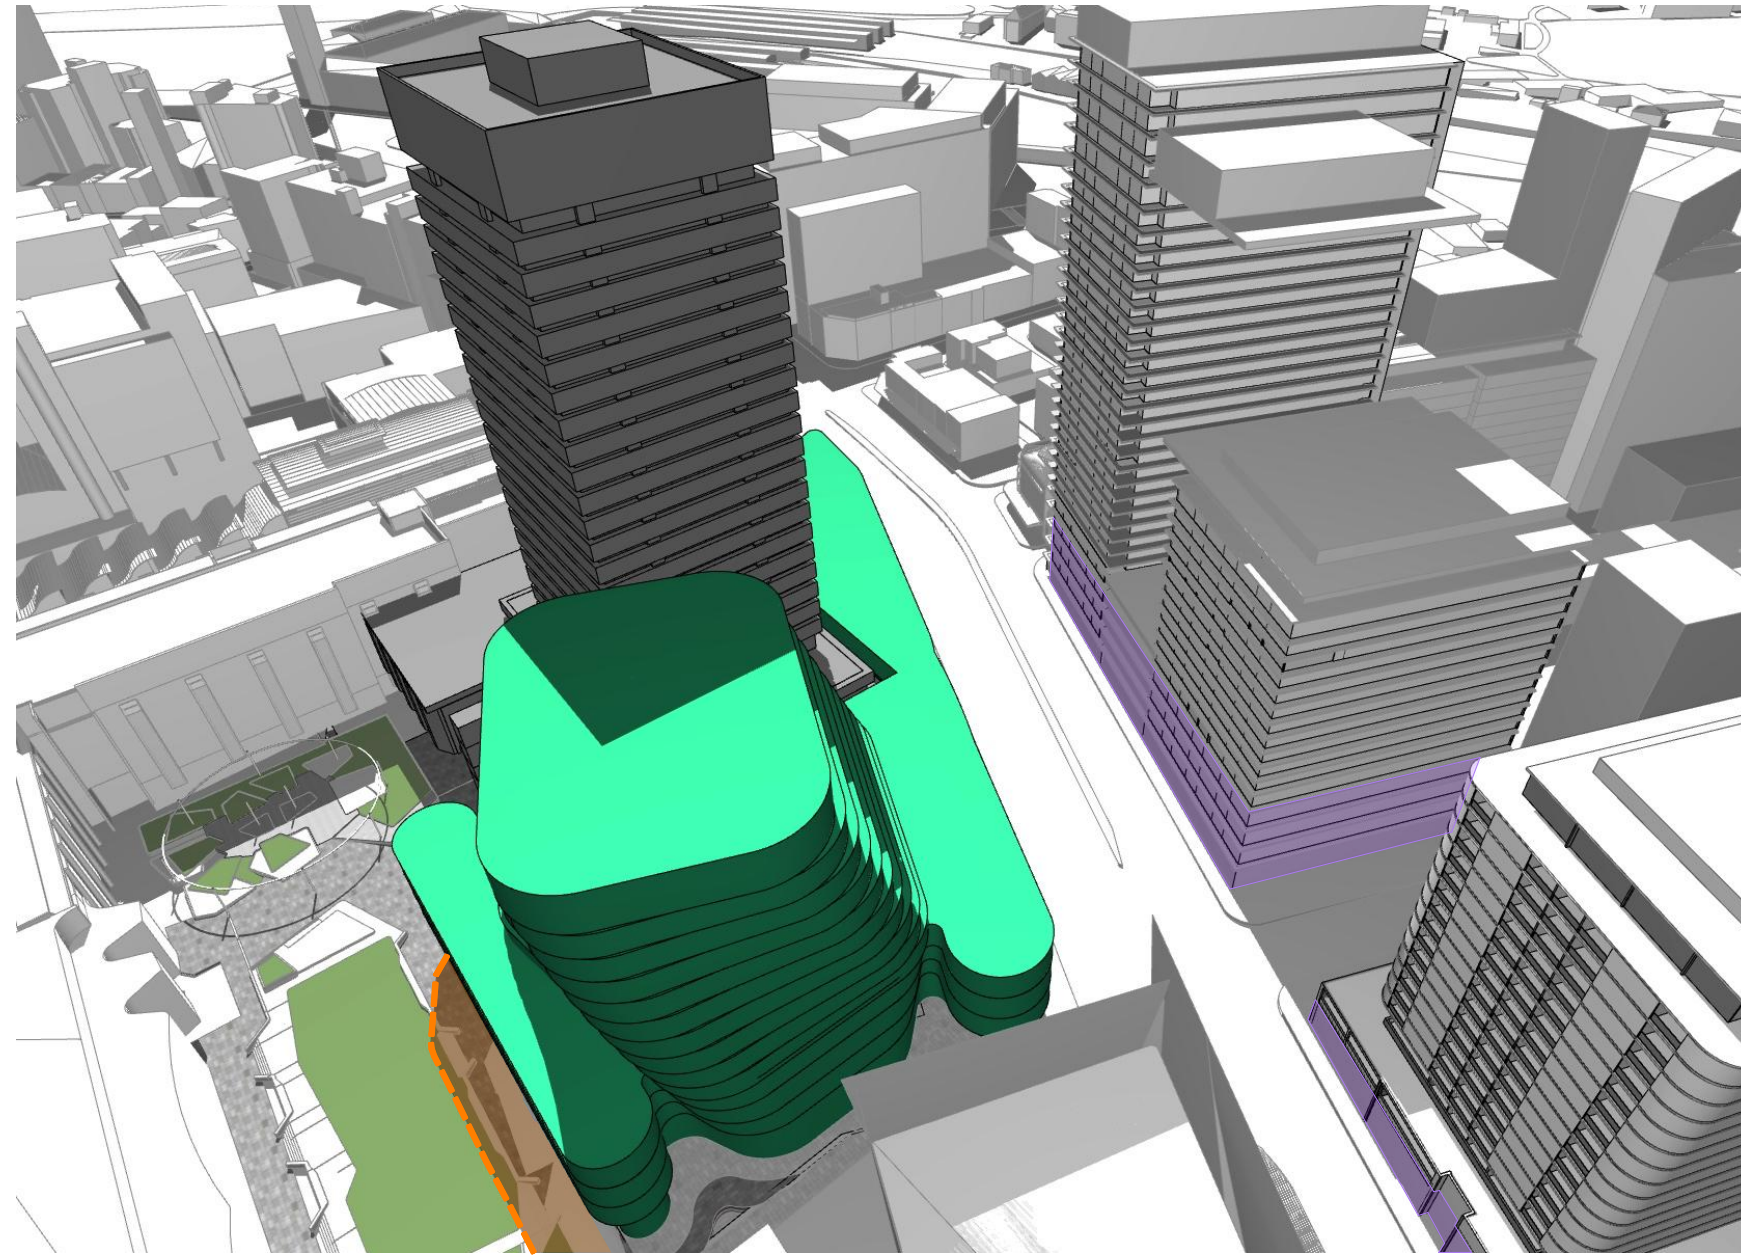

Proposed December 21st 9am Shadow

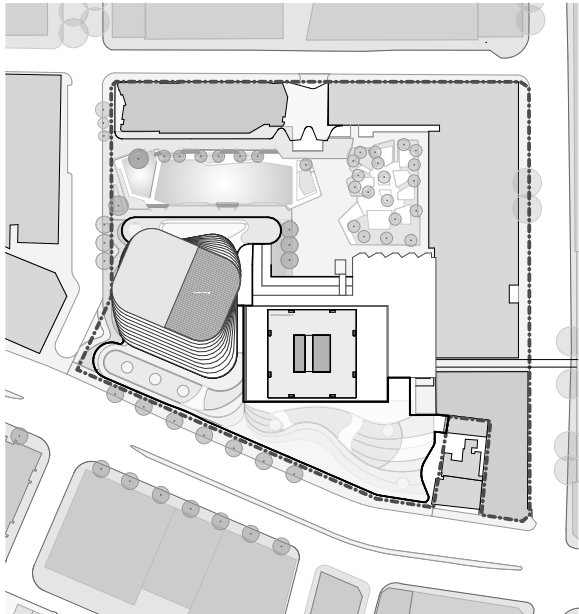

LEGEND - SHADOW DIAGRAM



EXISTING SHADOWS



NON RESIDENTIAL USE



ADDITIONAL DA SHADOWING



EXTENT OF DA

A	ISSUED FOR DEVELOPMENT APPLICATION	05/2016
REV.	DESCRIPTION	DATE