




Existing 12:00PM SHADOW DIAGRAM - DECEMBER
1:1000

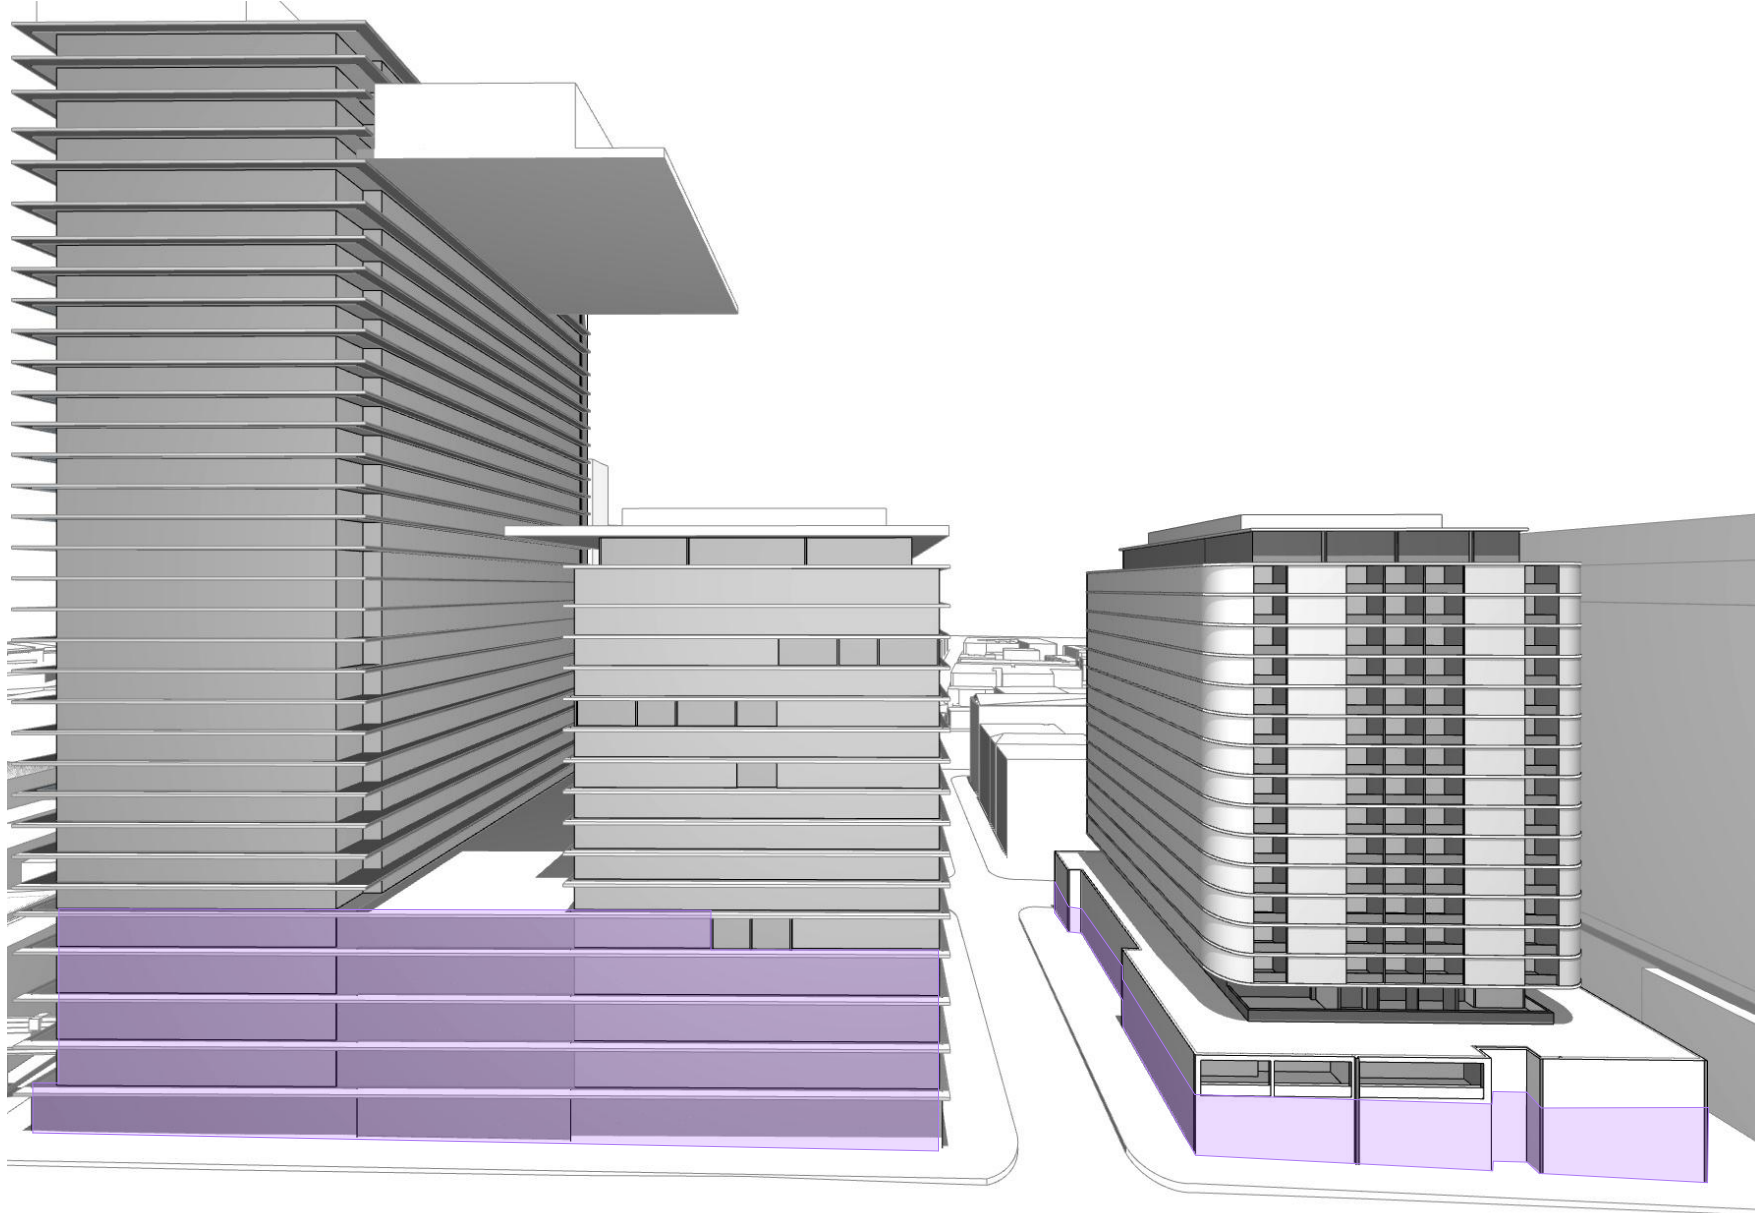


Existing December 21st 12:00pm Shadow

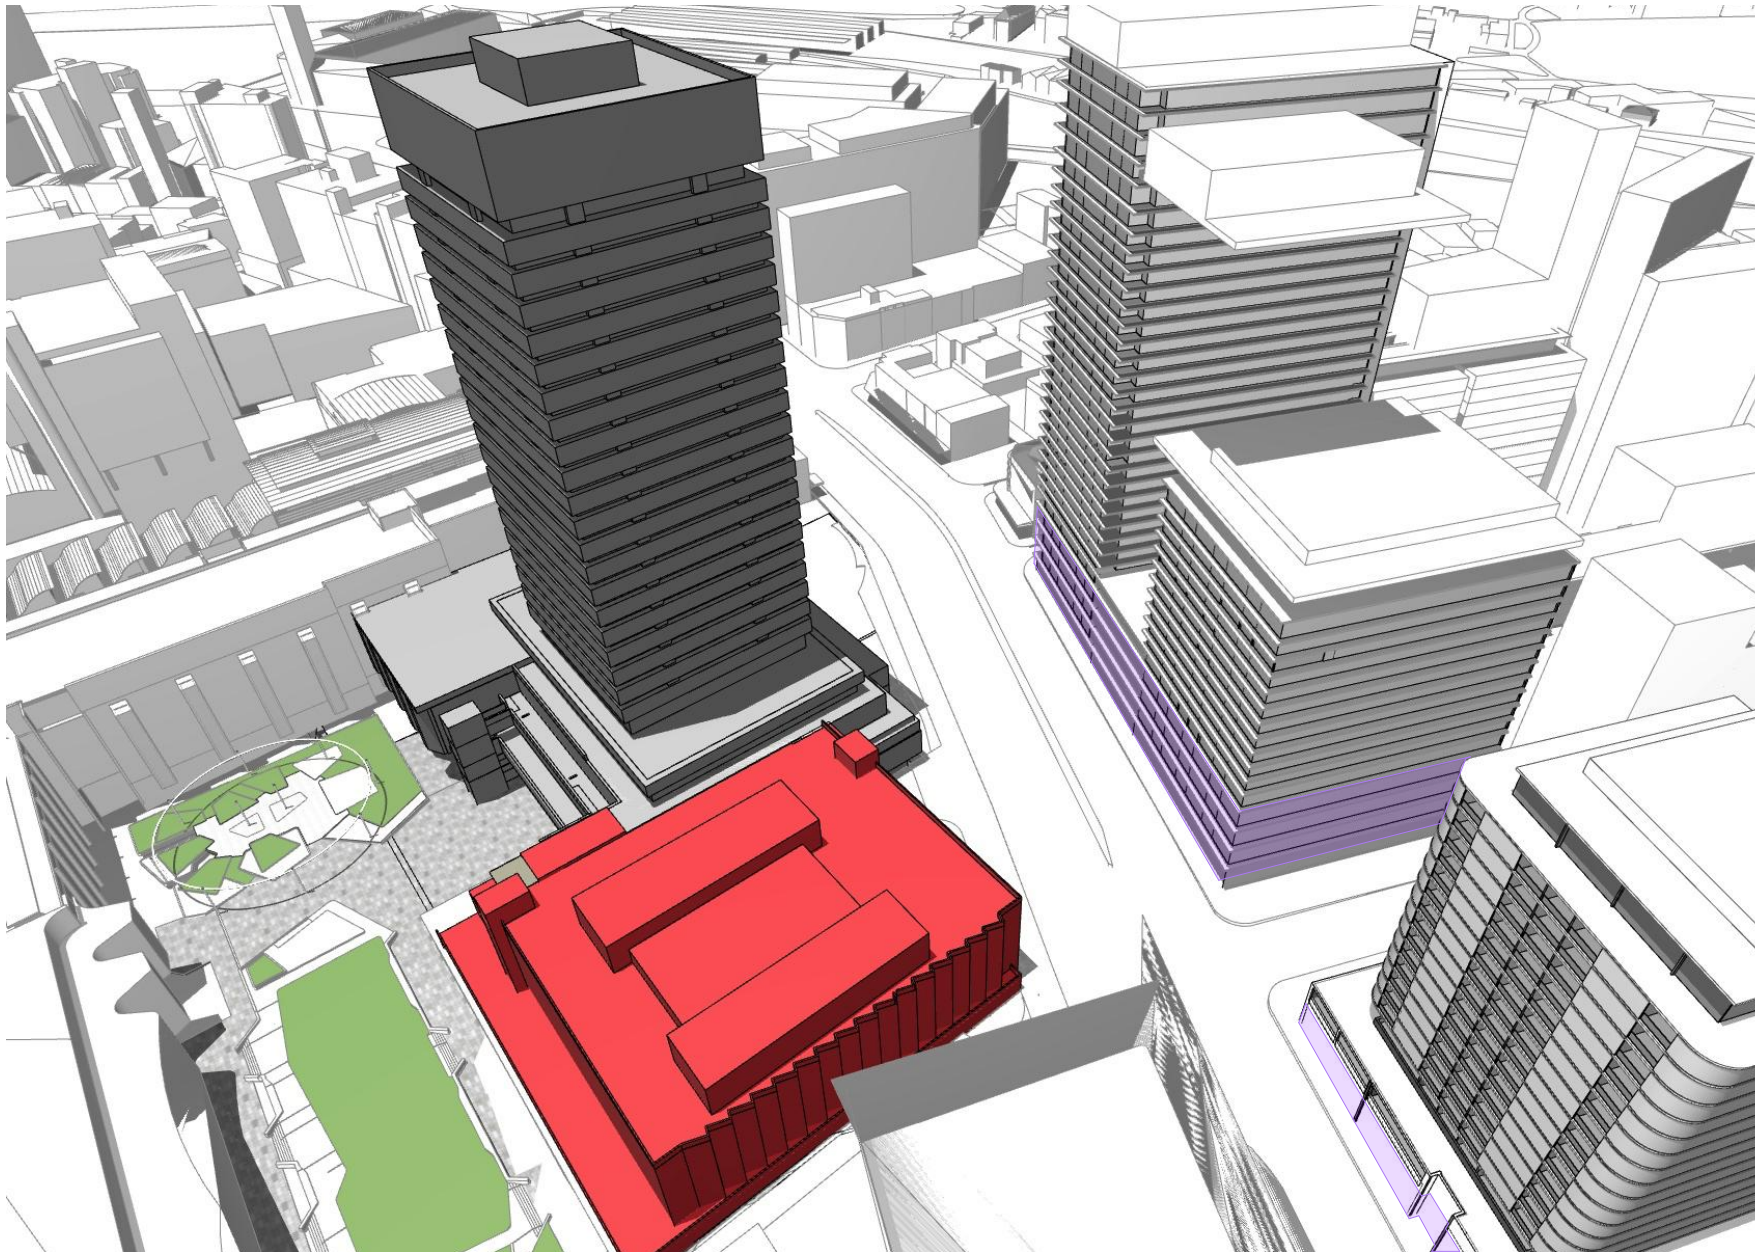


Existing December 21st 12pm Shadow

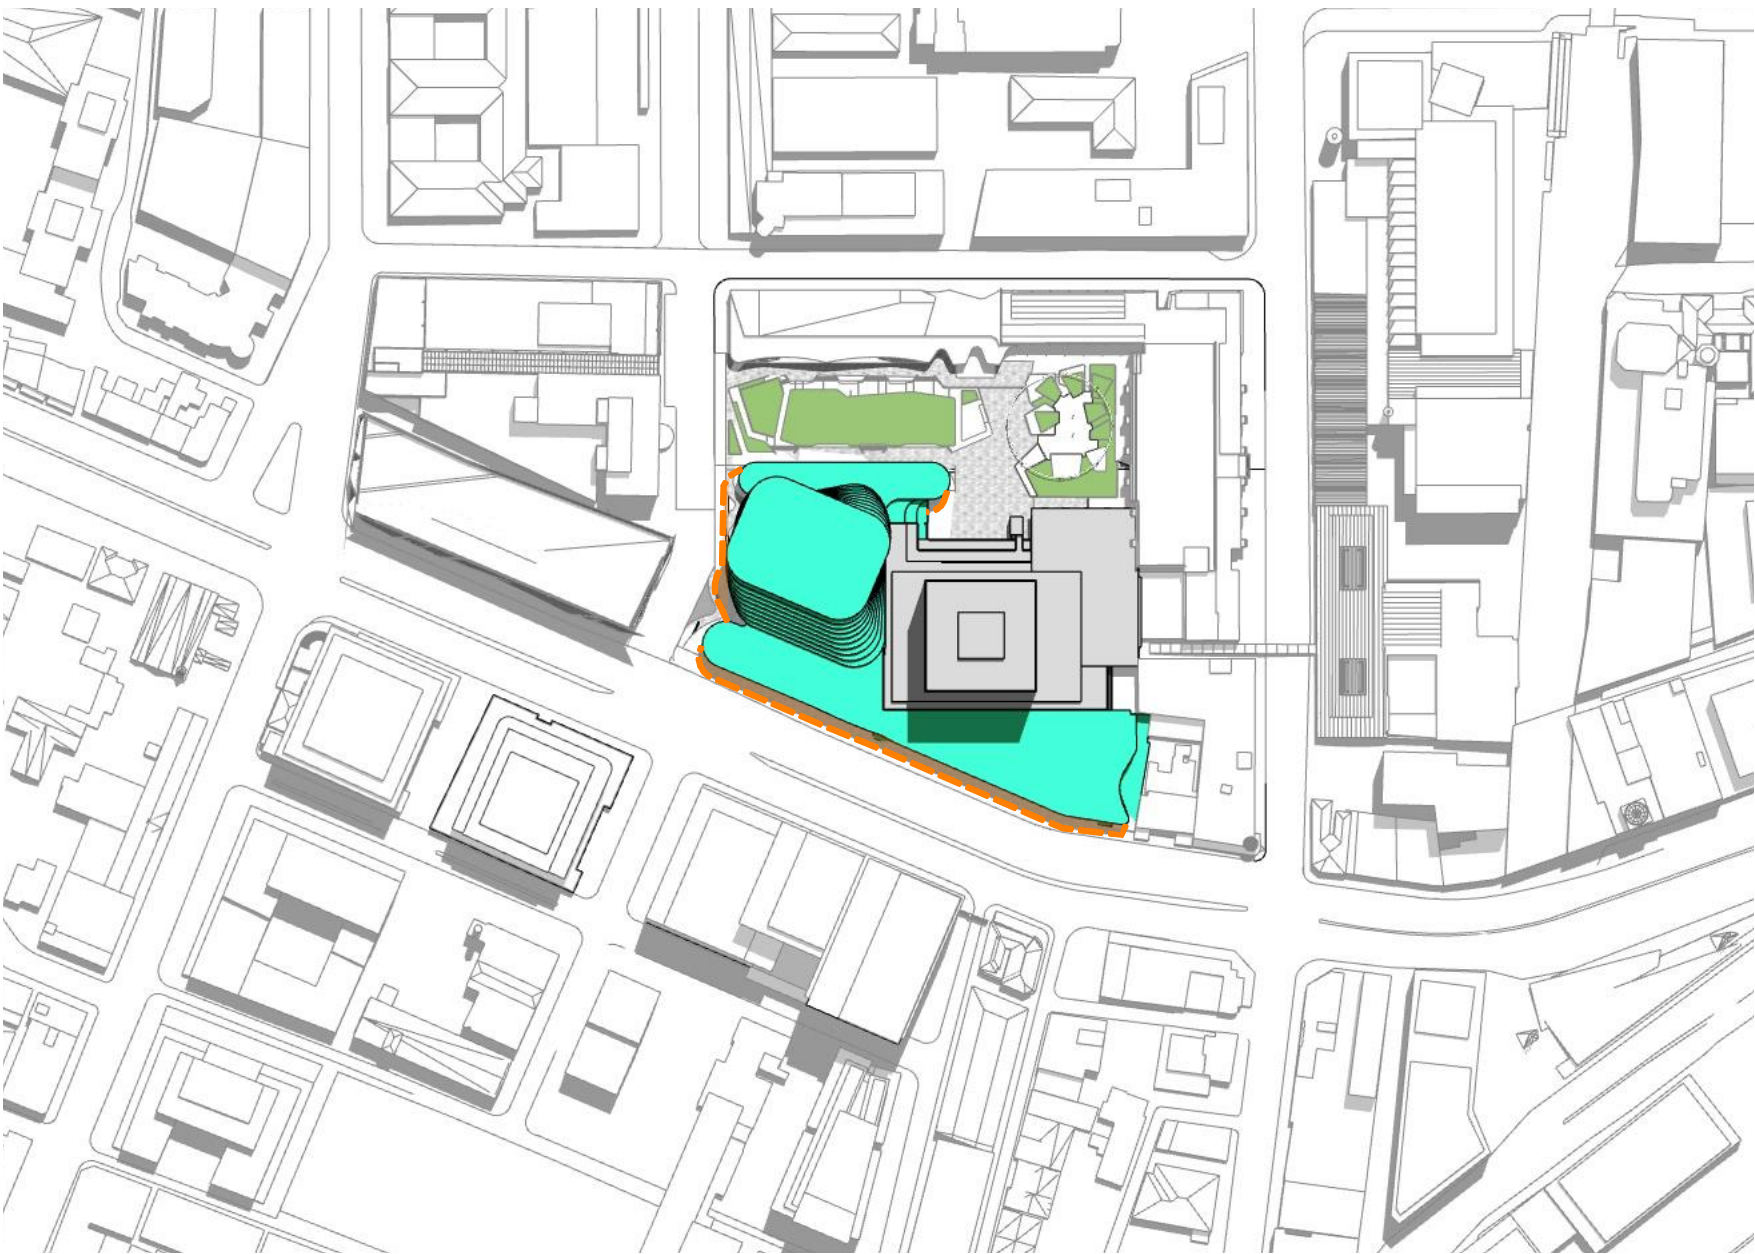


Proposed 12:00PM SHADOW DIAGRAM - DECEMBER
1:1000

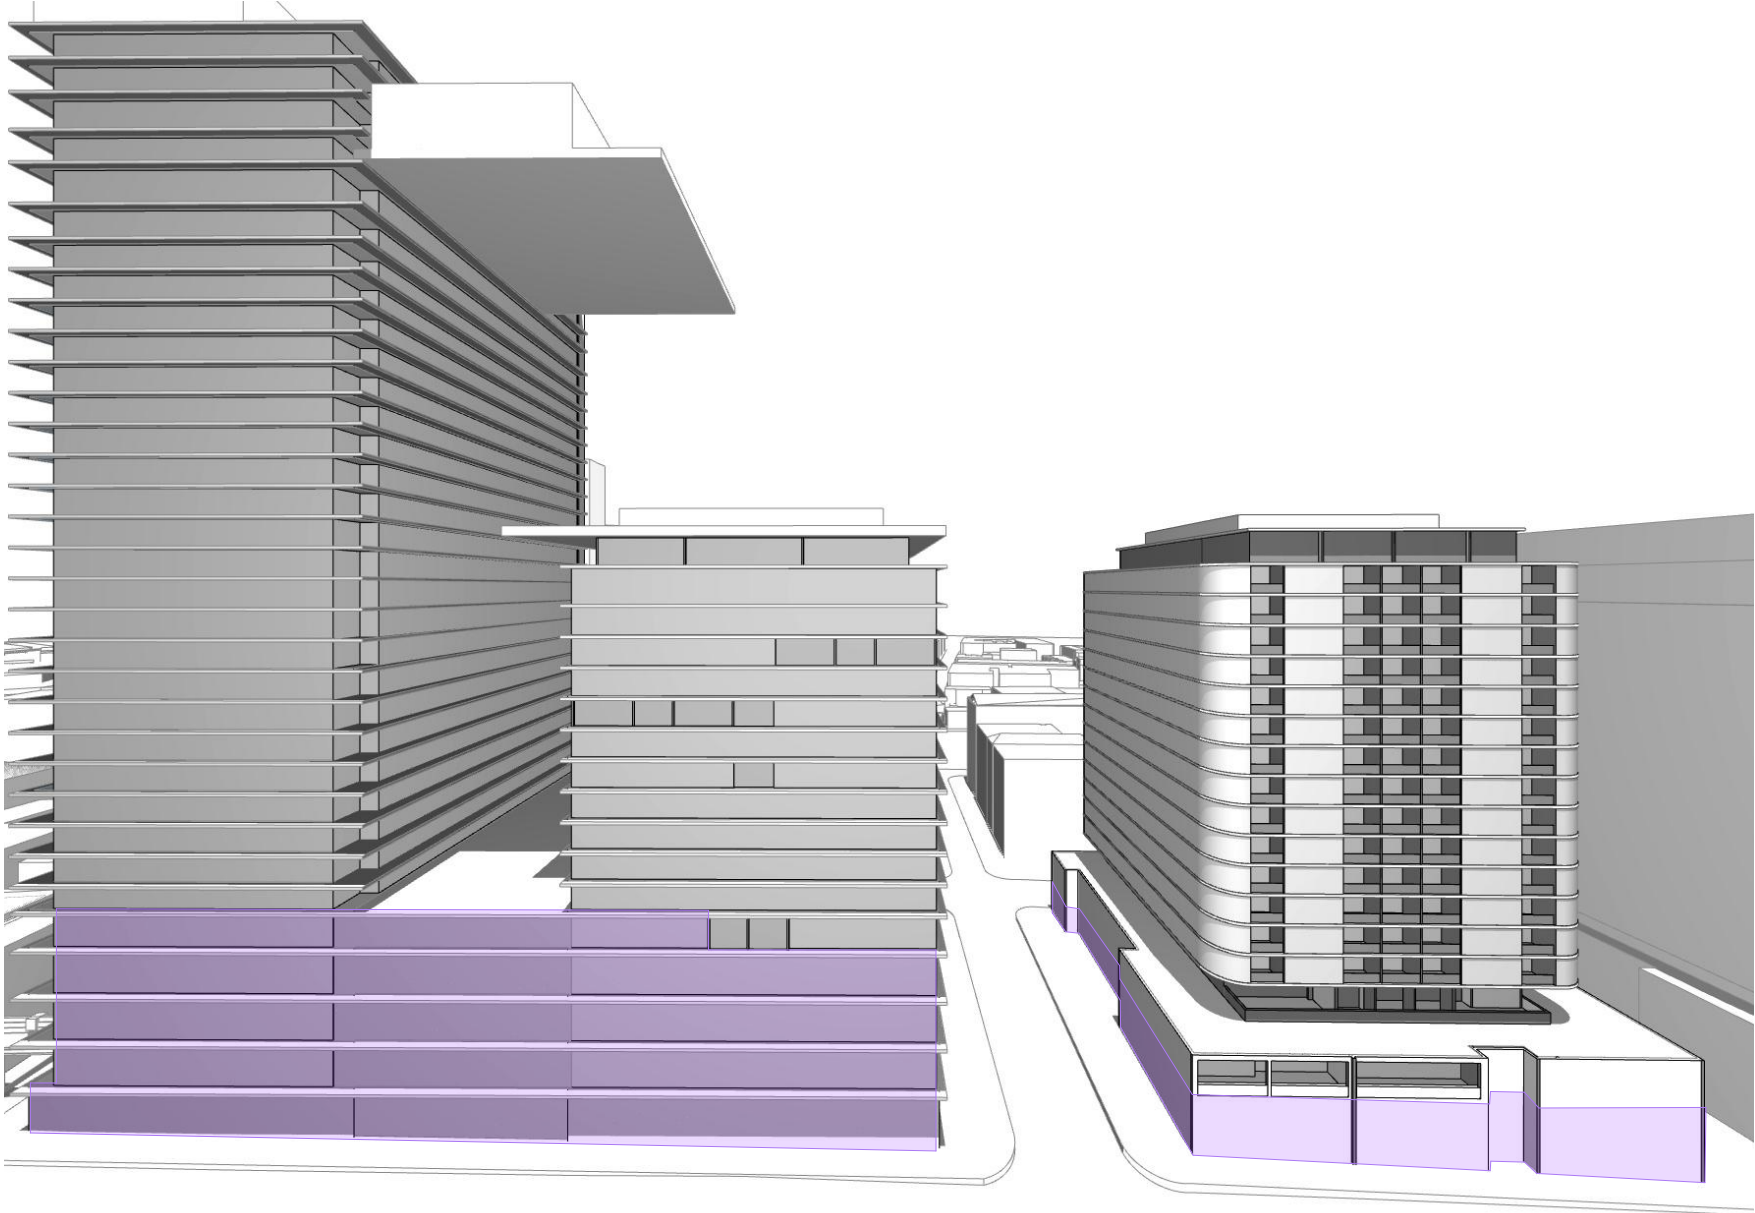

Proposed December 21st 12:00pm Shadow

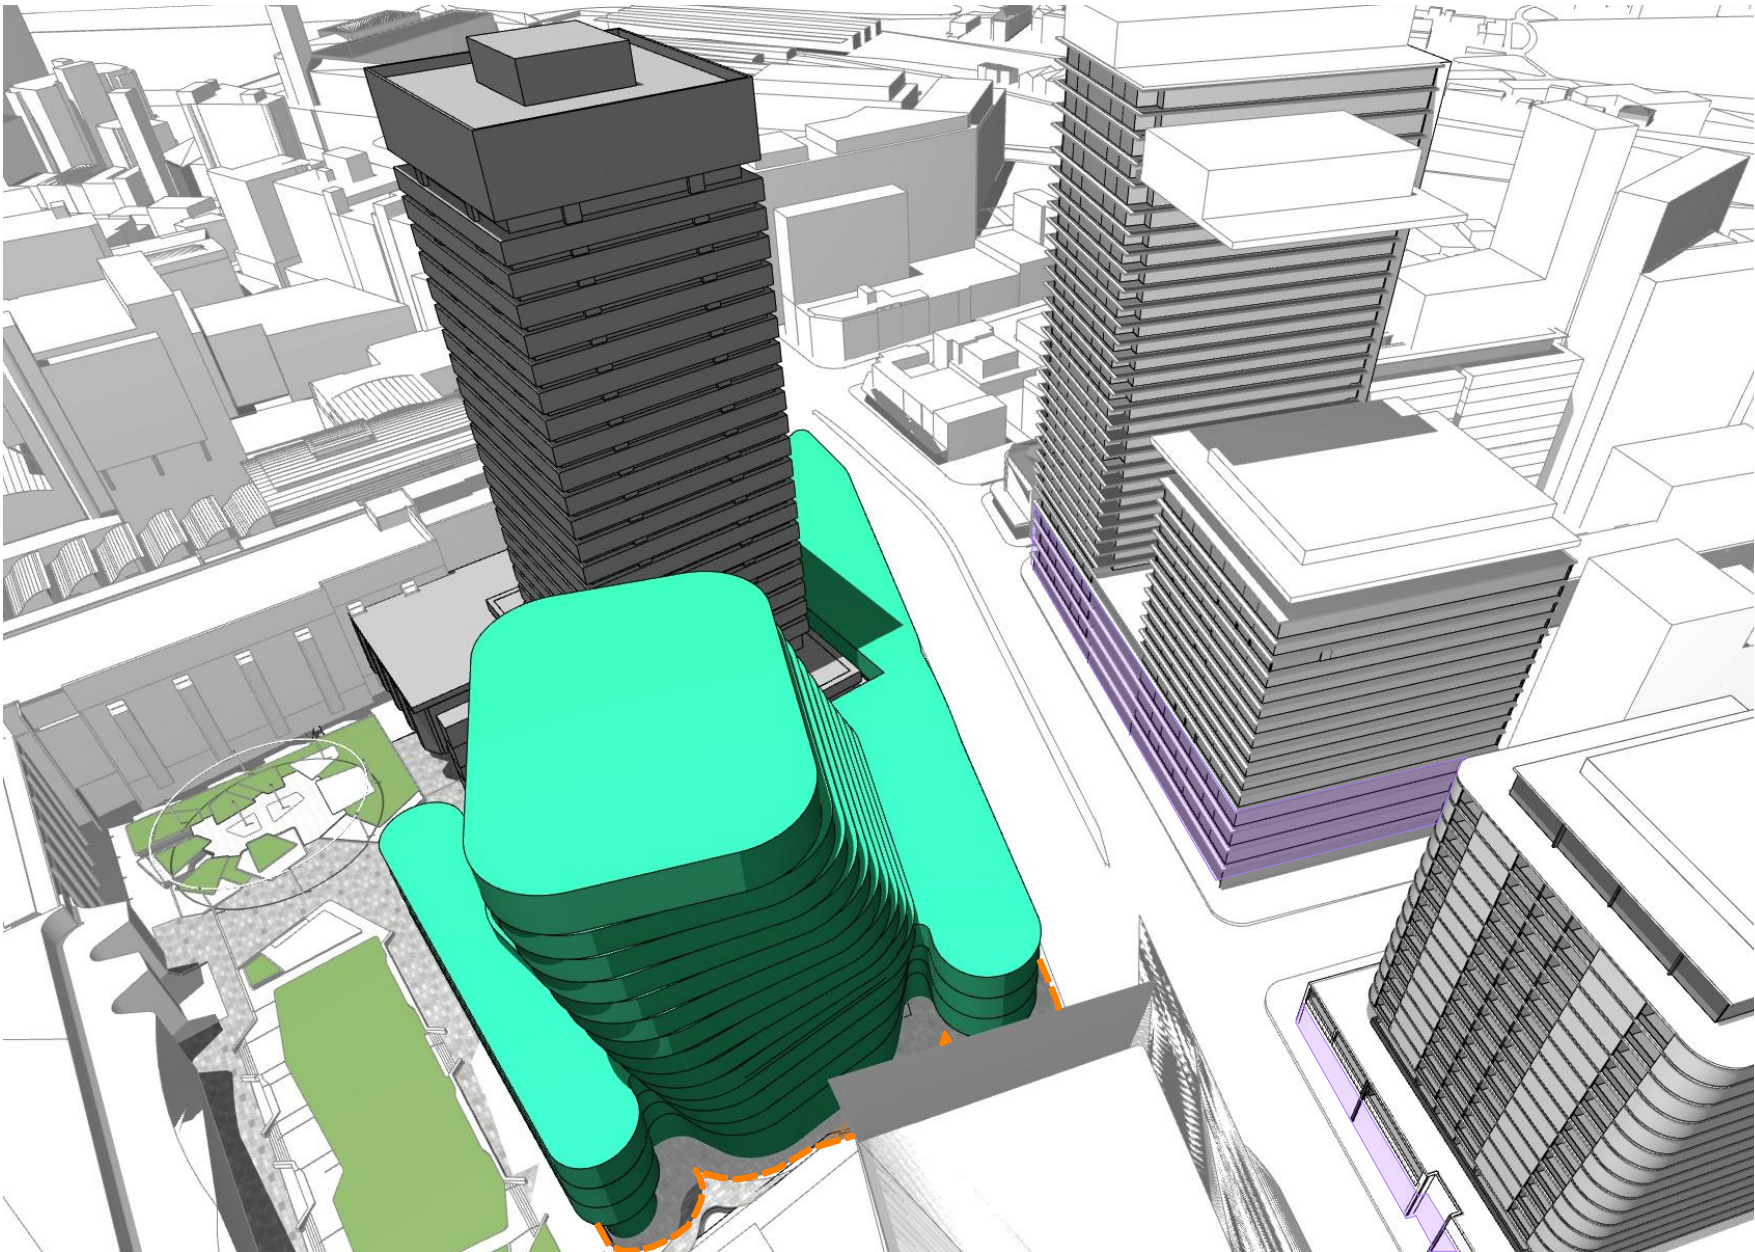

Proposed December 21st 12pm Shadow

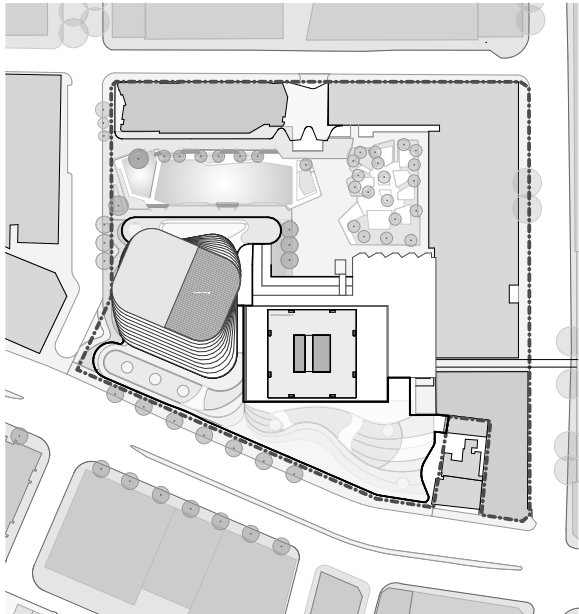

LEGEND - SHADOW DIAGRAM



EXISTING SHADOWS



NON RESIDENTIAL USE




ADDITIONAL DA SHADOWING




EXTENT OF DA


A	ISSUED FOR DEVELOPMENT APPLICATION	05/2016
REV.	DESCRIPTION	DATE

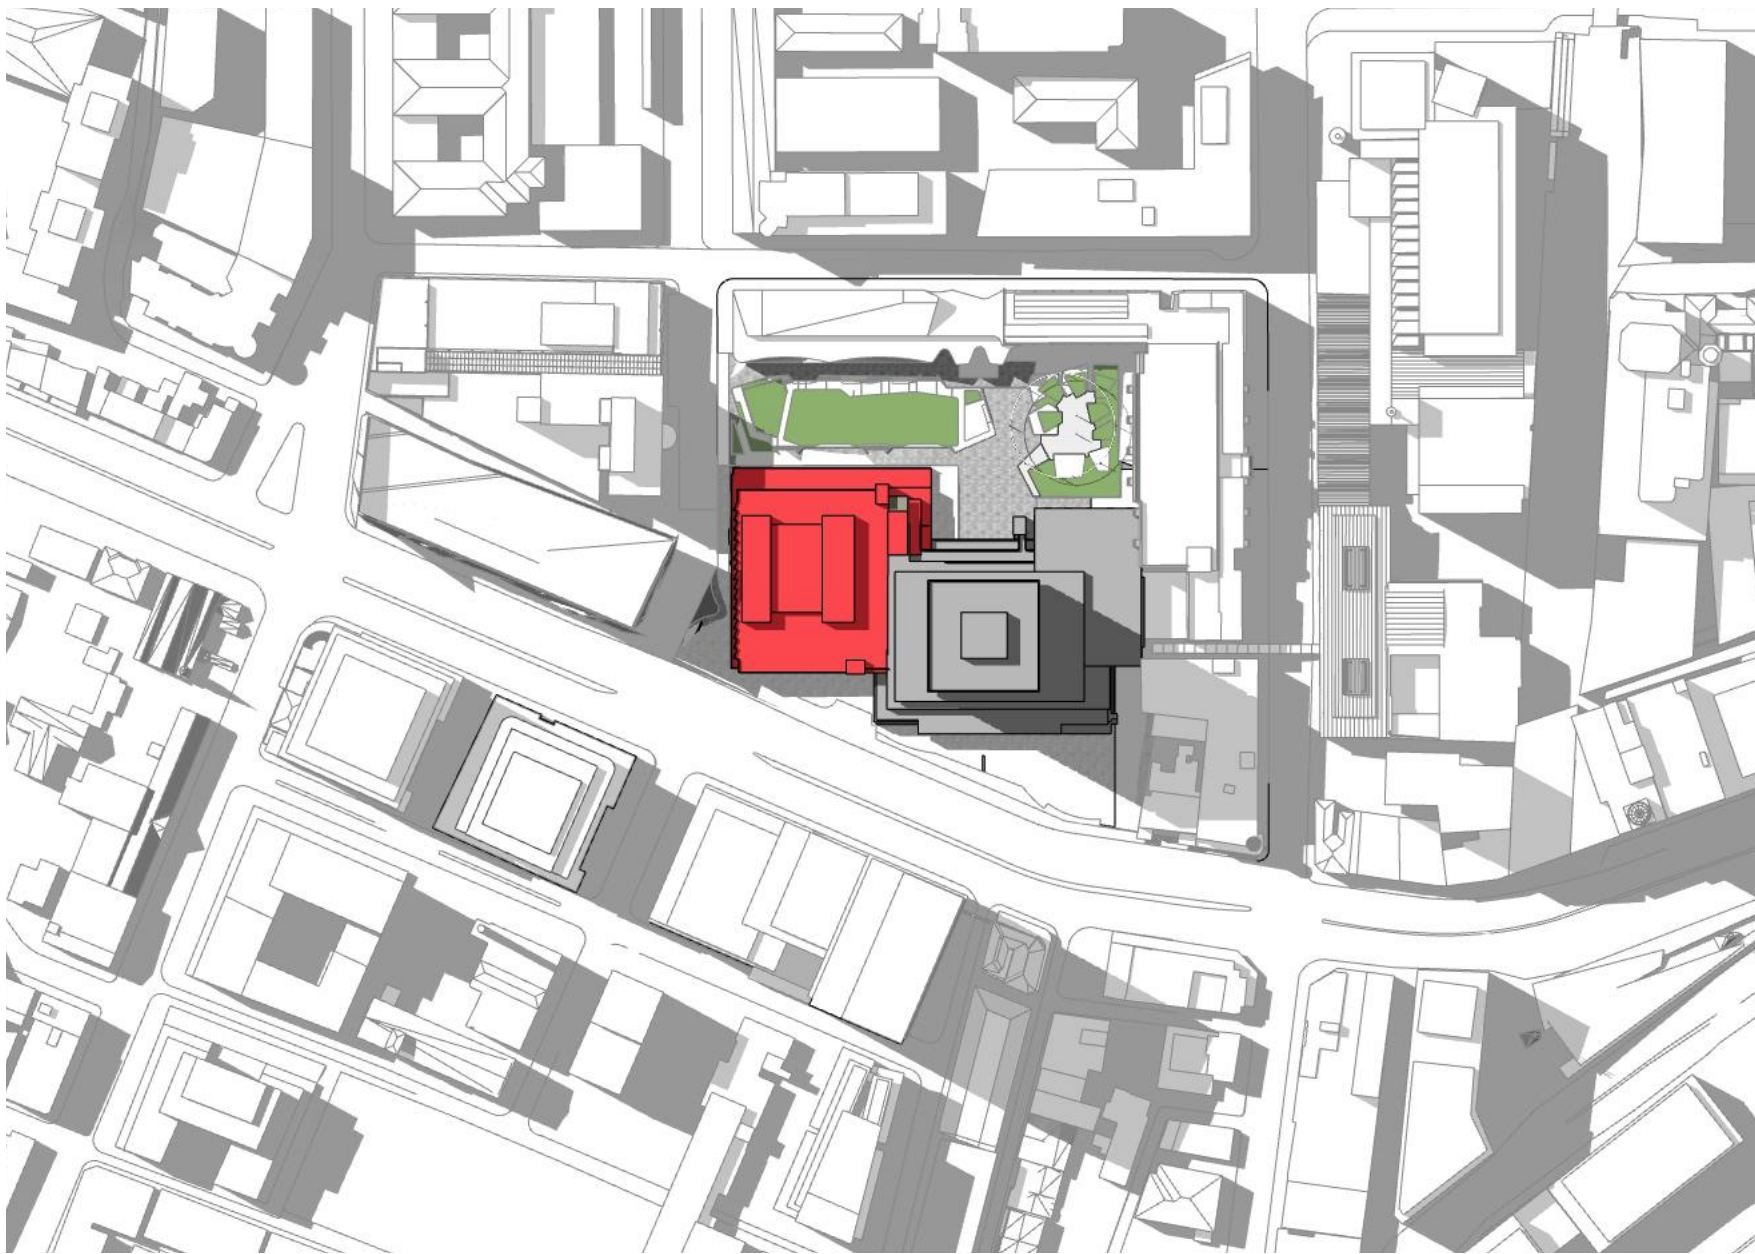


Existing 3:00PM SHADOW DIAGRAM - DECEMBER
1:1000

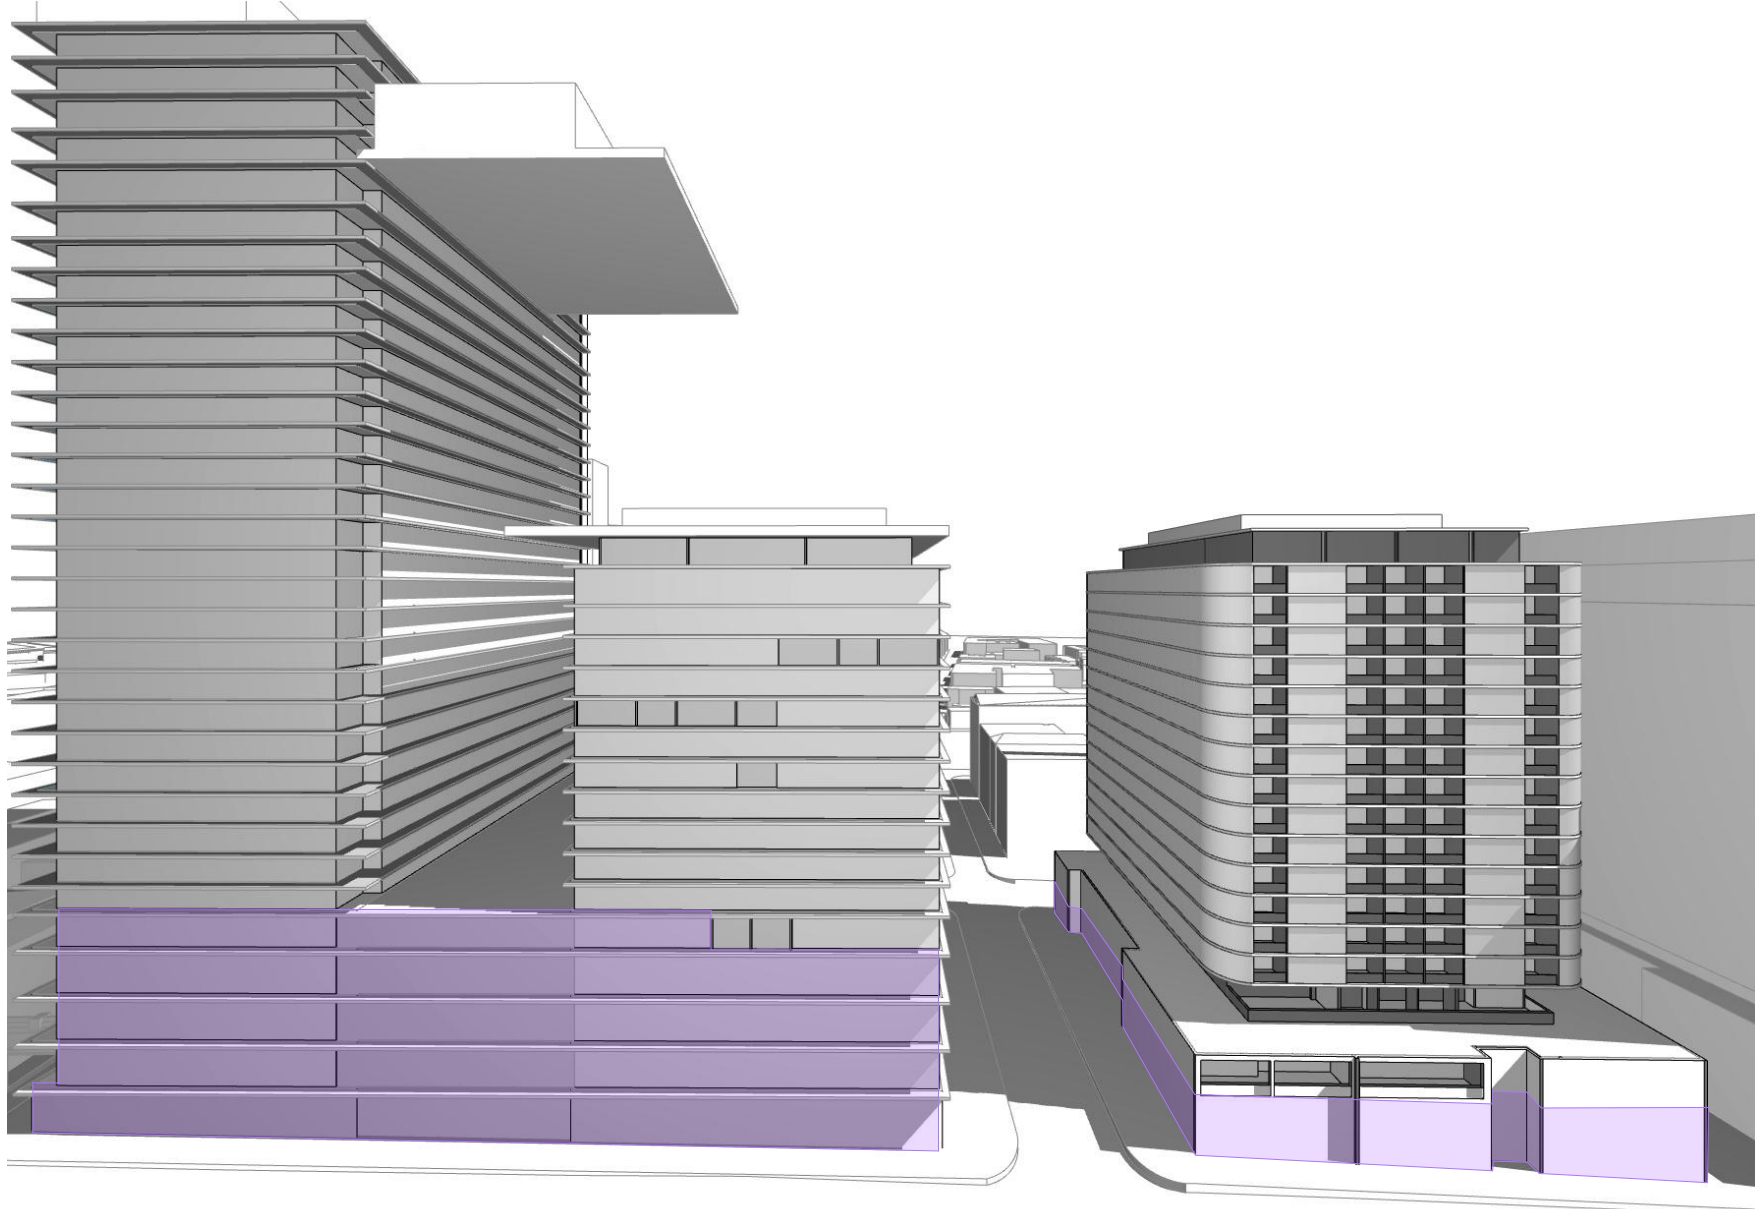


Existing December 21st 3:00pm Shadow

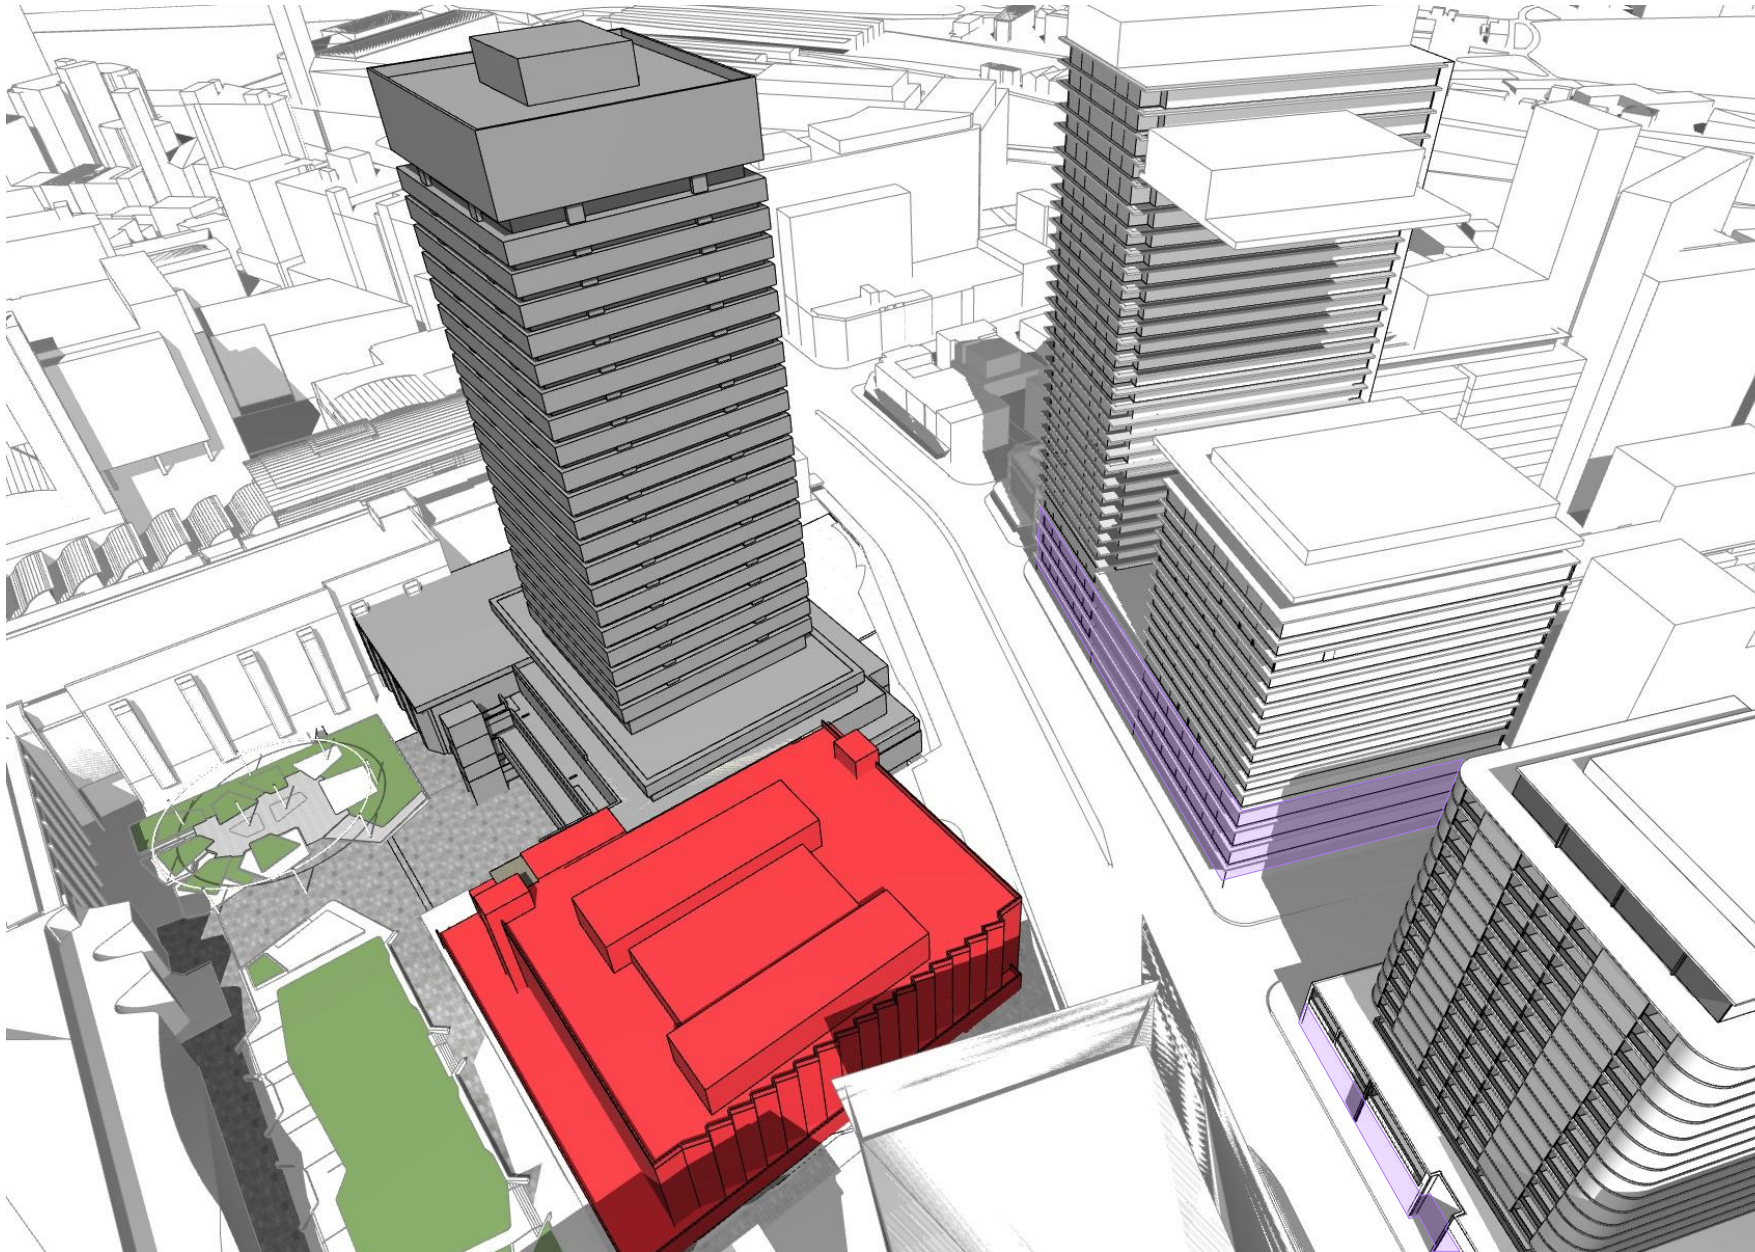


Existing December 21st 3pm Shadow

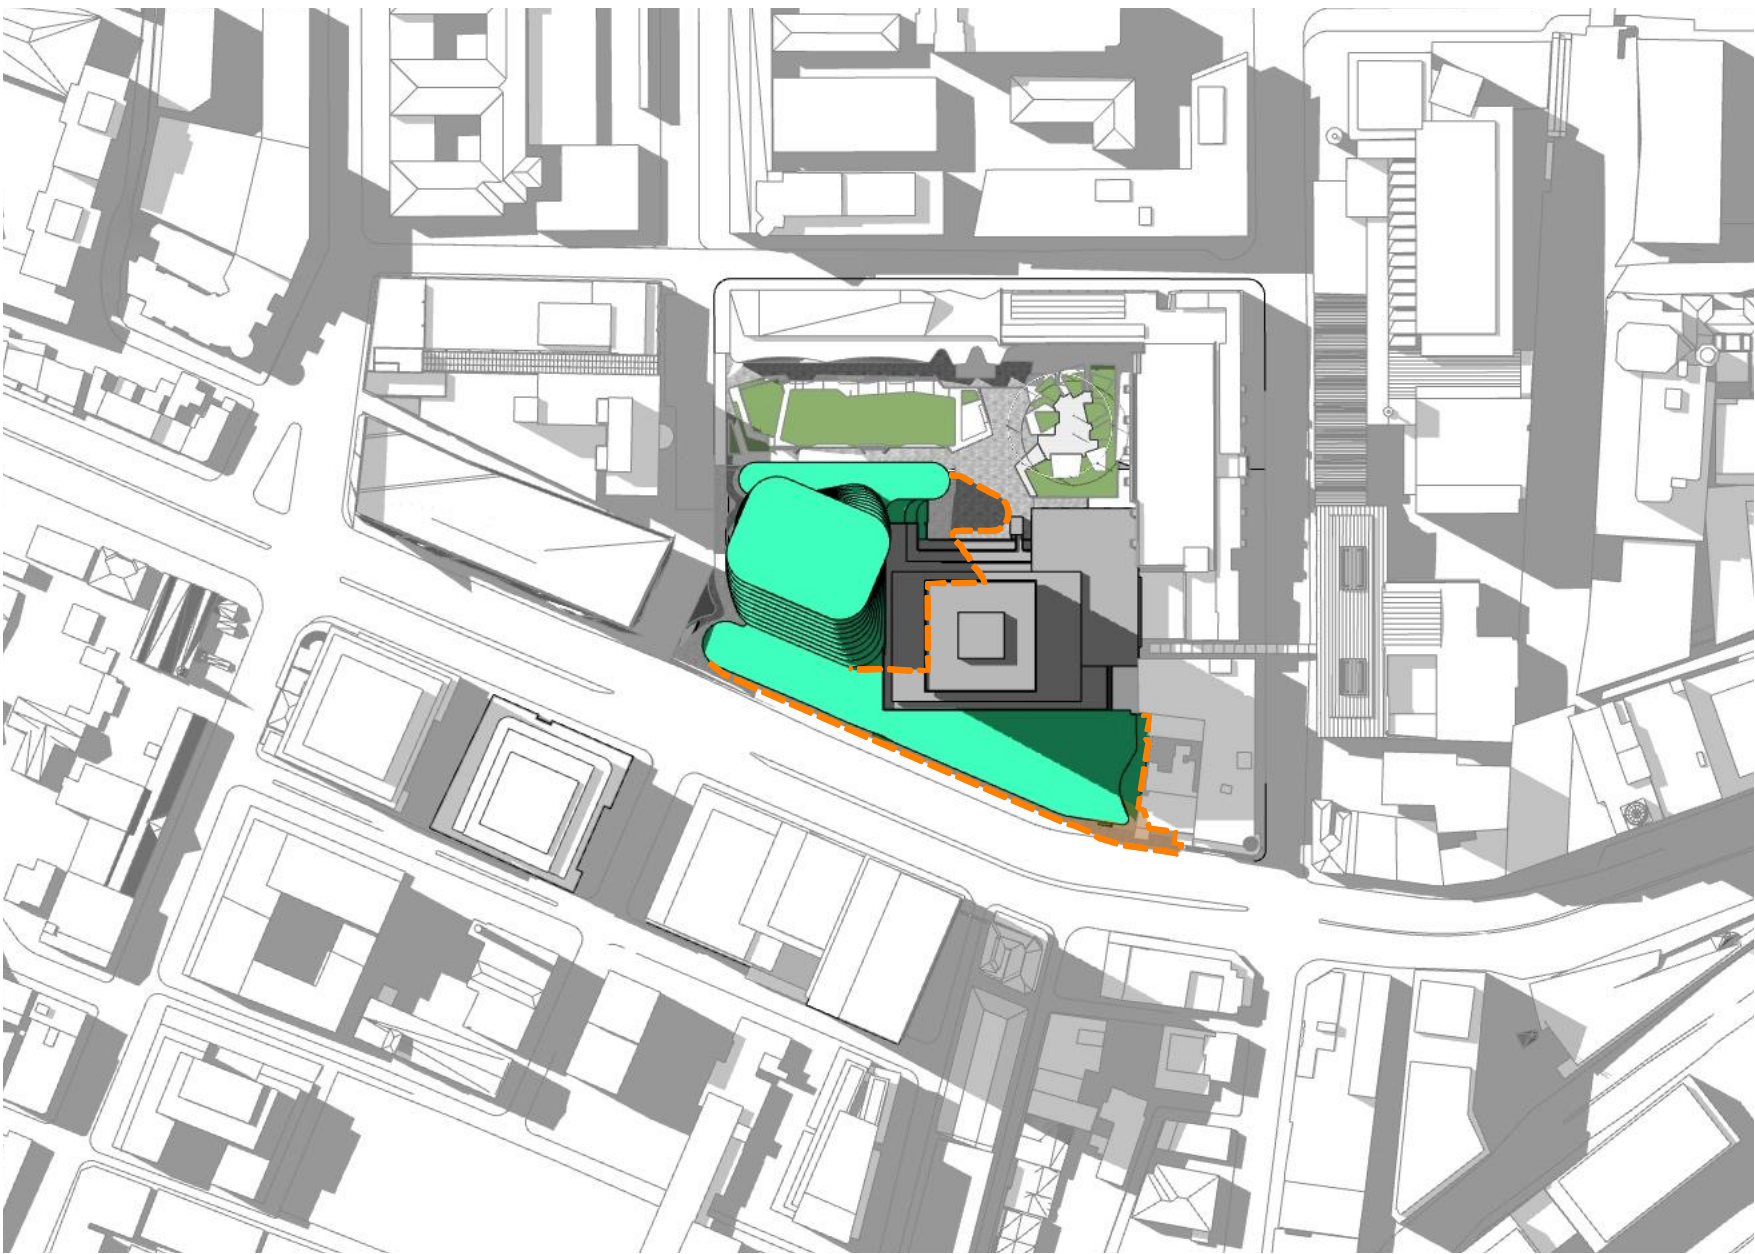


Proposed 3:00PM SHADOW DIAGRAM - DECEMBER
1:1000

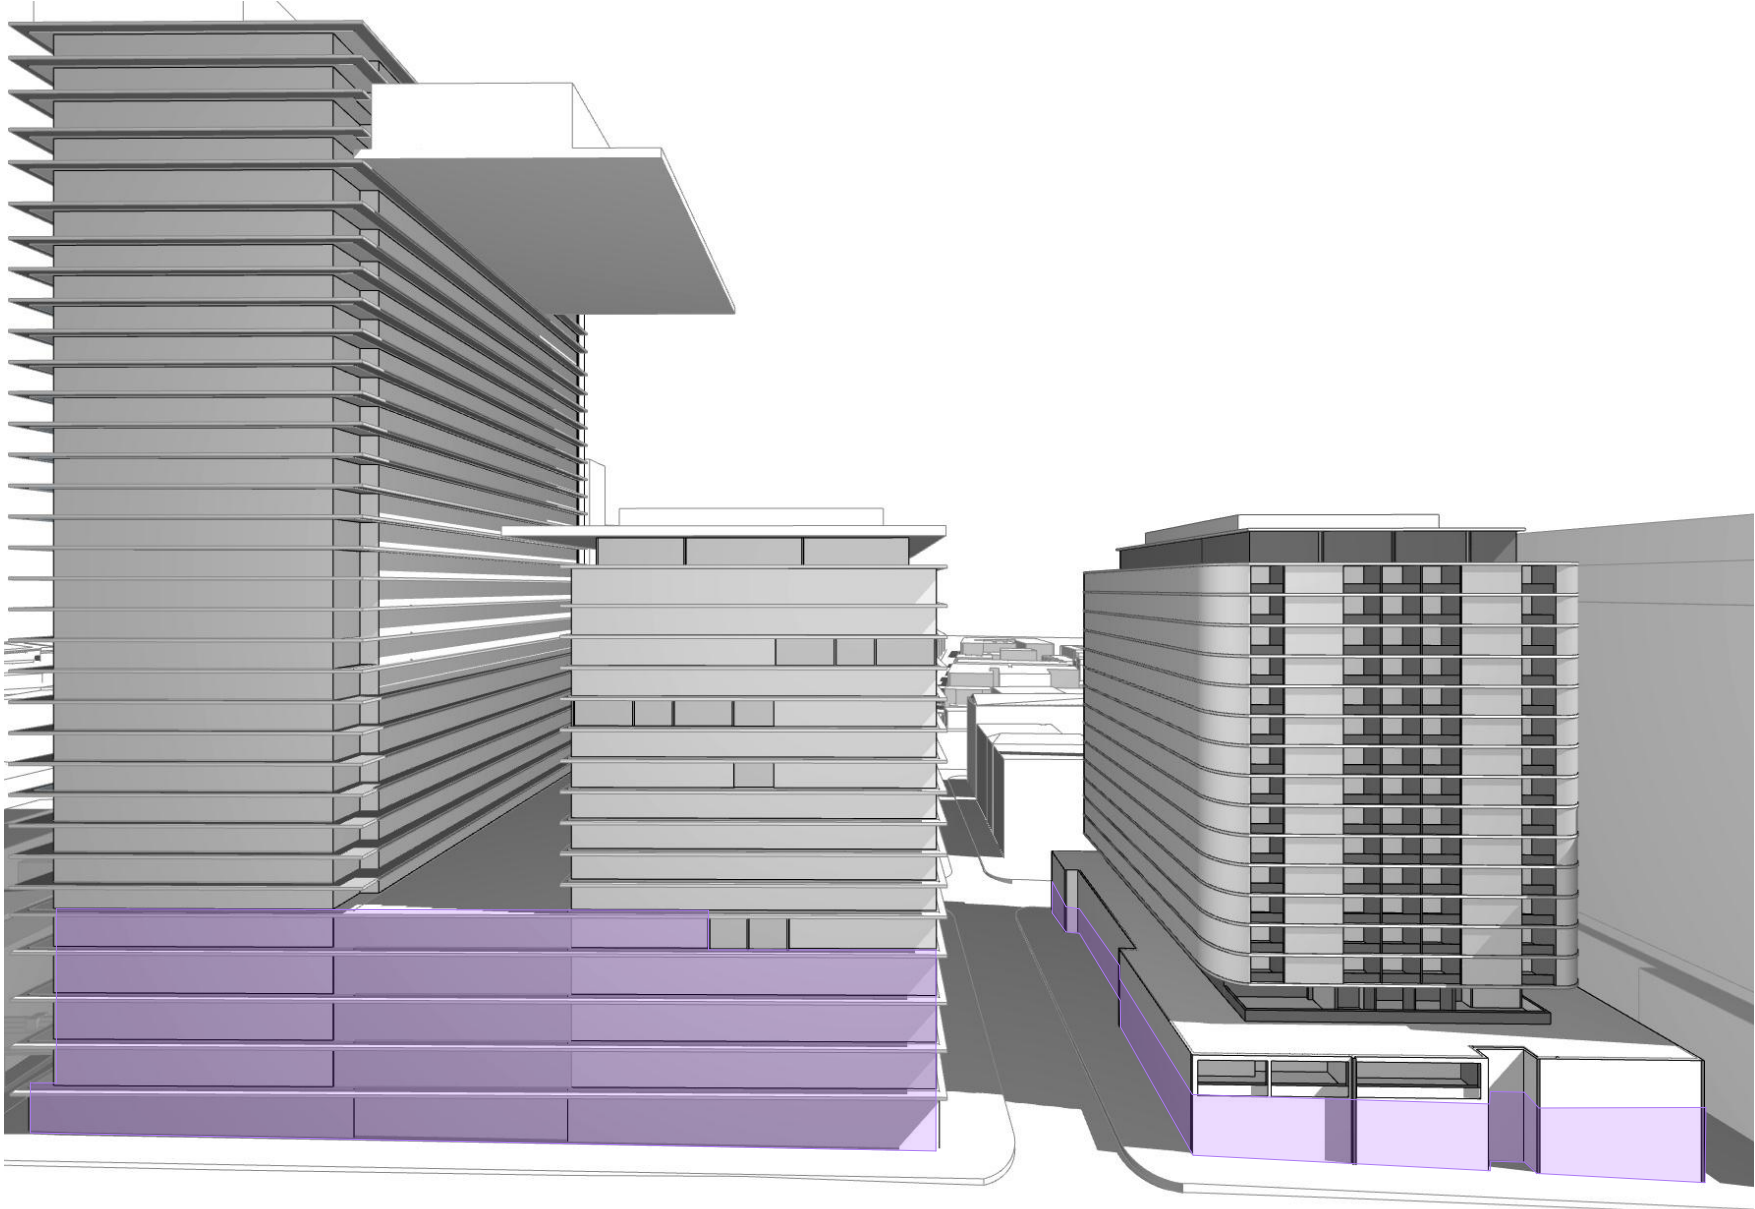

Proposed December 21st 3:00pm Shadow

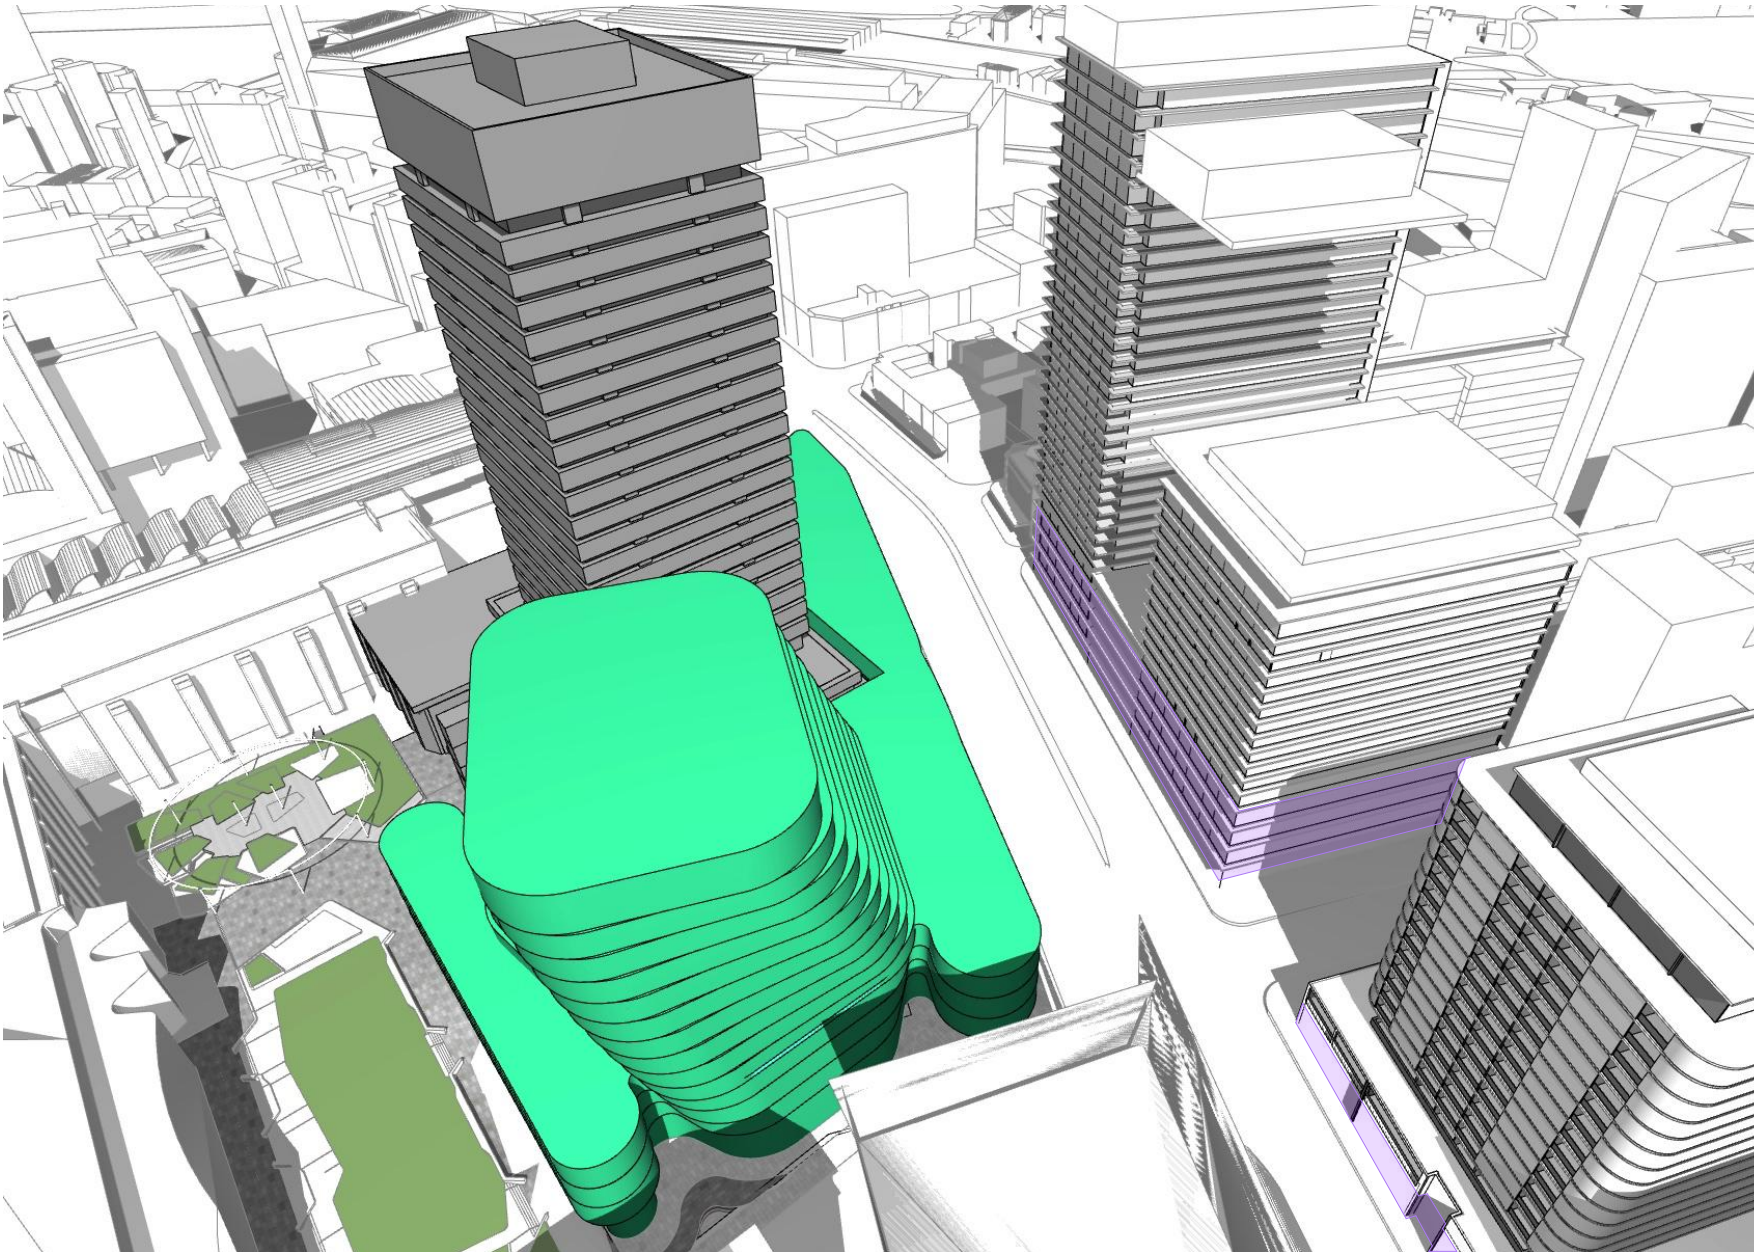

Proposed December 21st 3pm Shadow

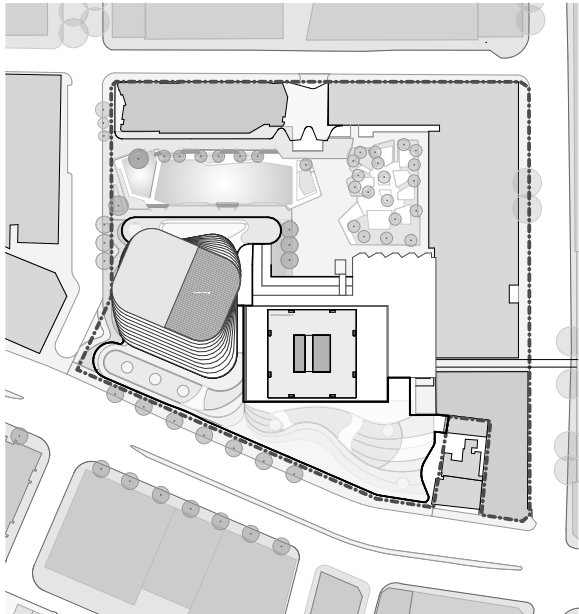

LEGEND - SHADOW DIAGRAM



EXISTING SHADOWS




NON RESIDENTIAL USE




ADDITIONAL DA SHADOWING

EXTENT OF DA


A	ISSUED FOR DEVELOPMENT APPLICATION	05/2016
REV.	DESCRIPTION	DATE

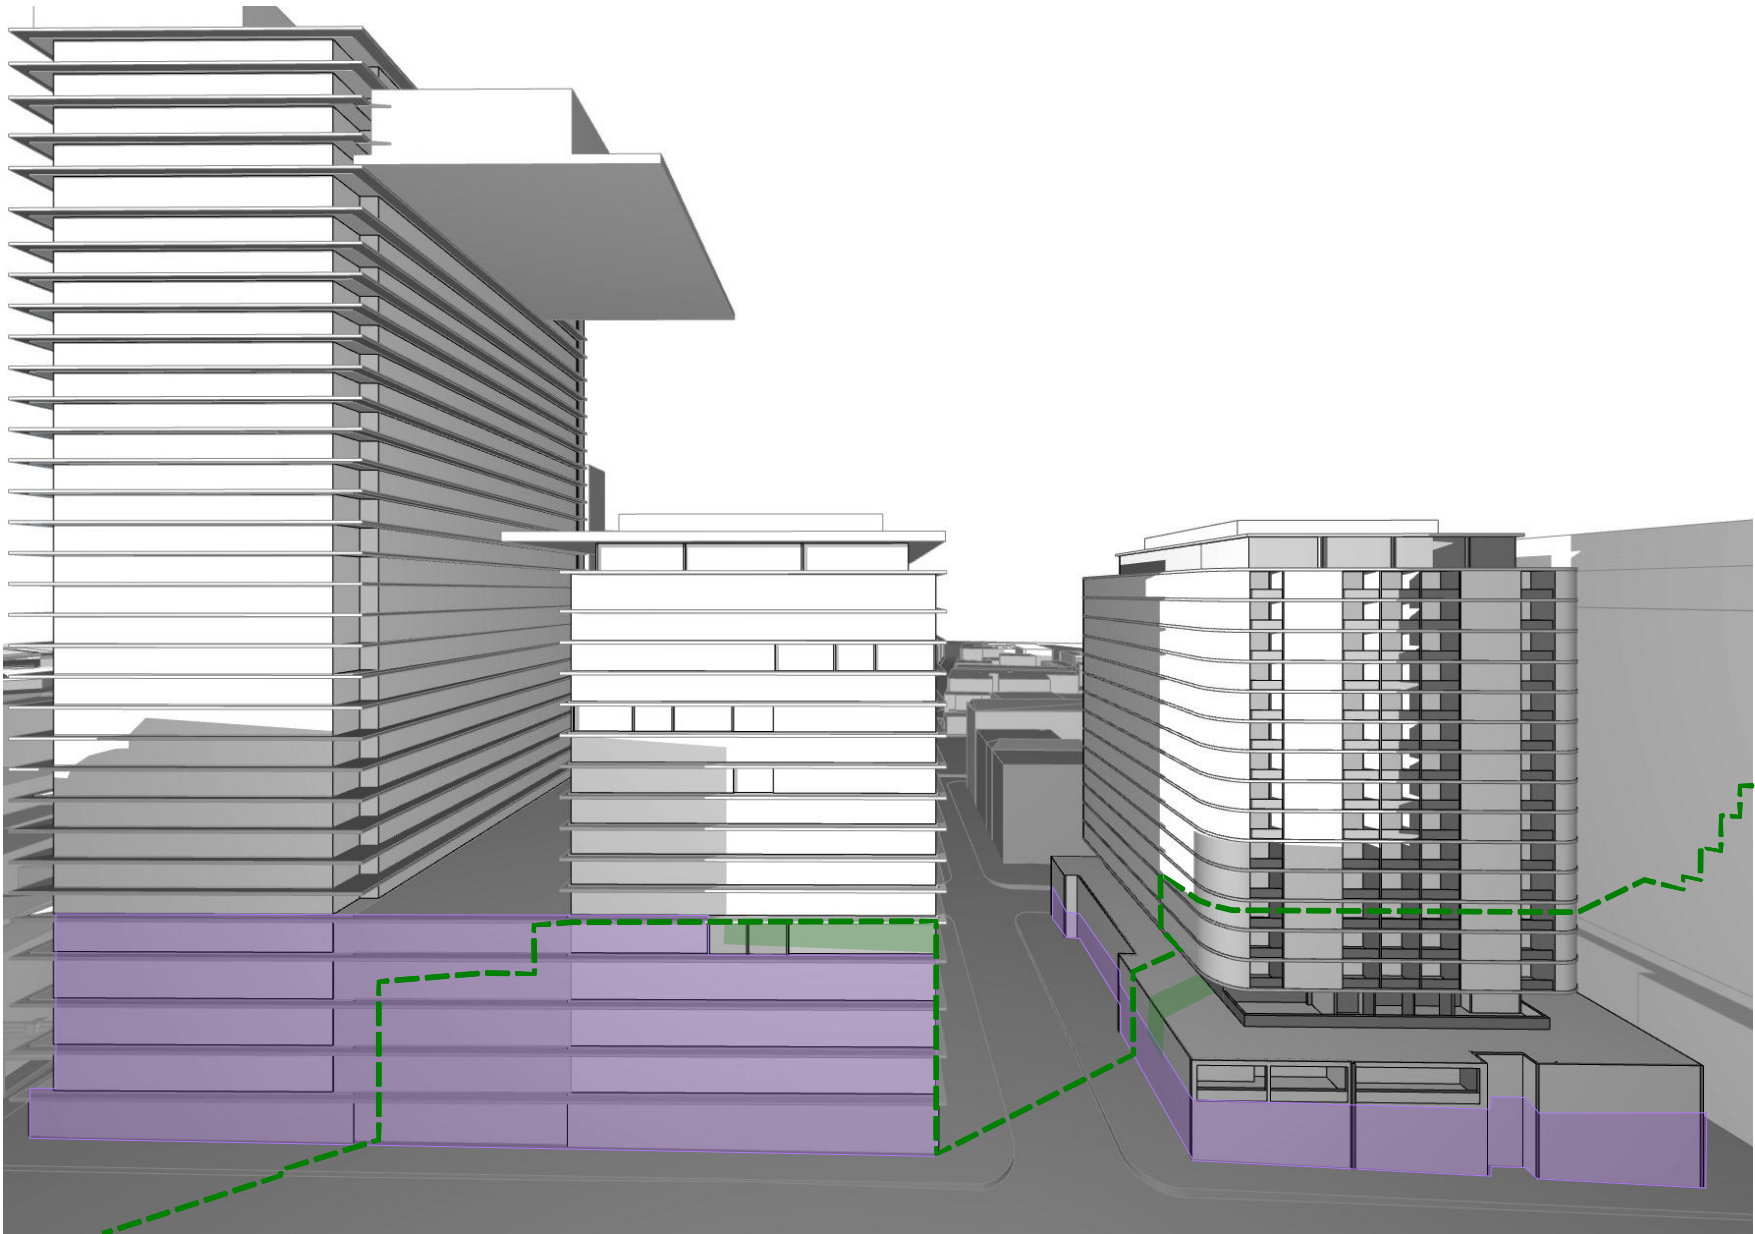


MP08_0116 Mod-5 June 21st 7:30am Shadow

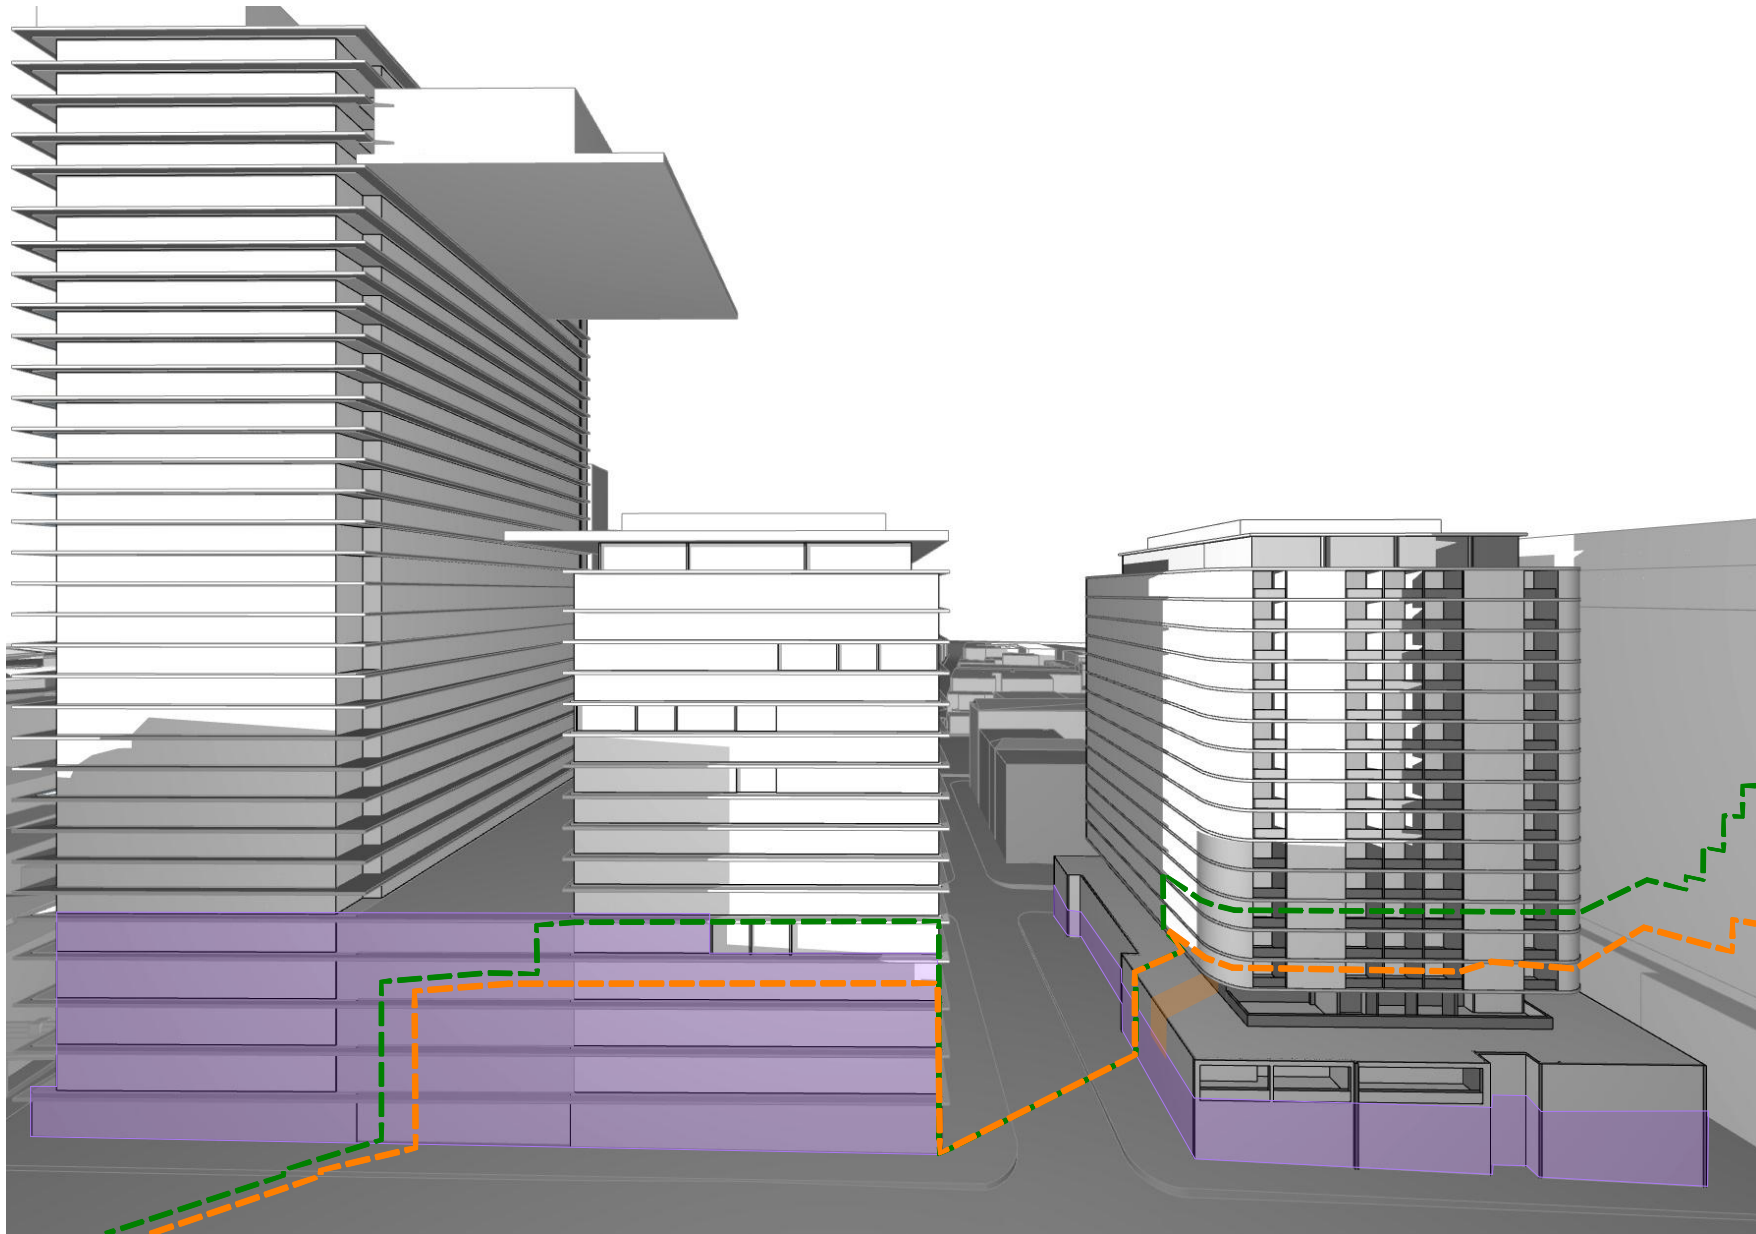


DEVELOPMENT APPLICATION 7:30am Shadow

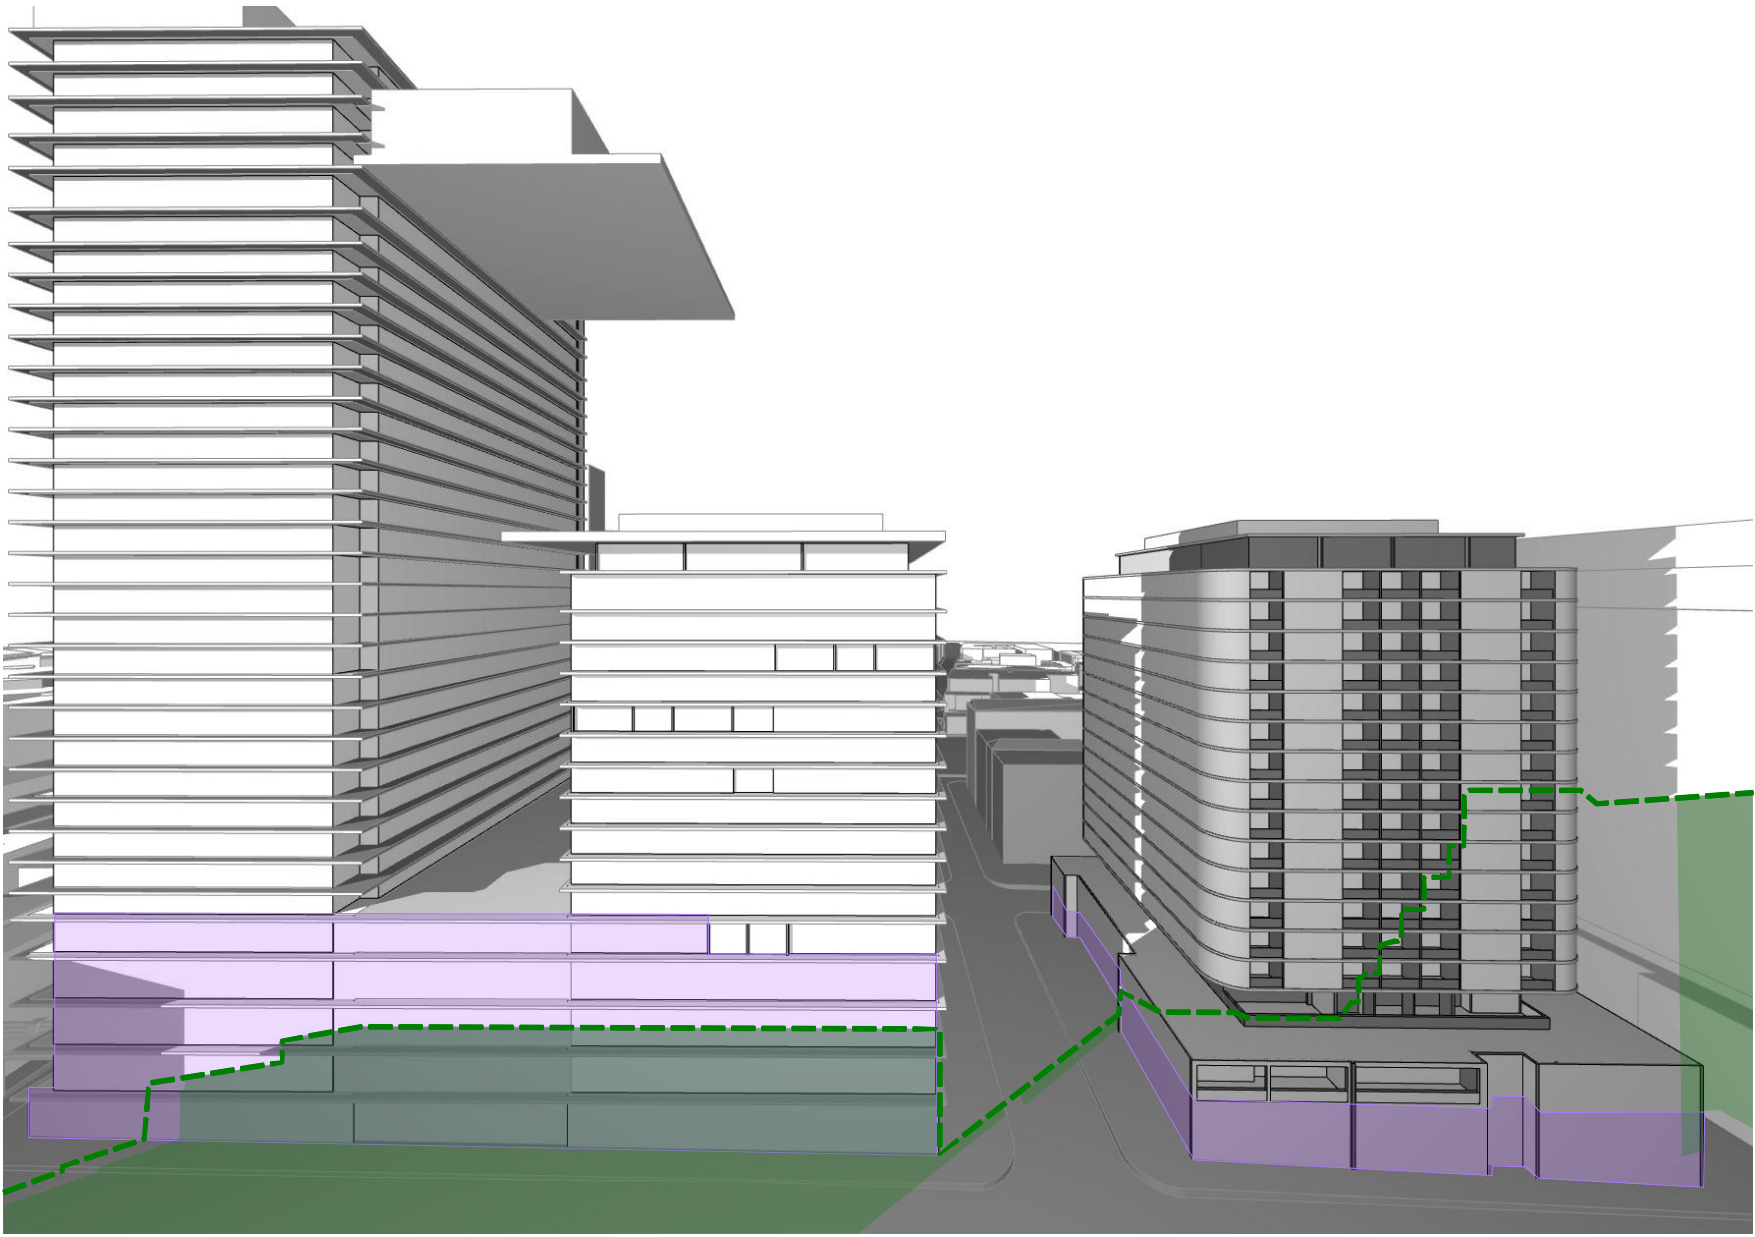


MP08_0116 Mod-5 June 21st 8:30am Shadow

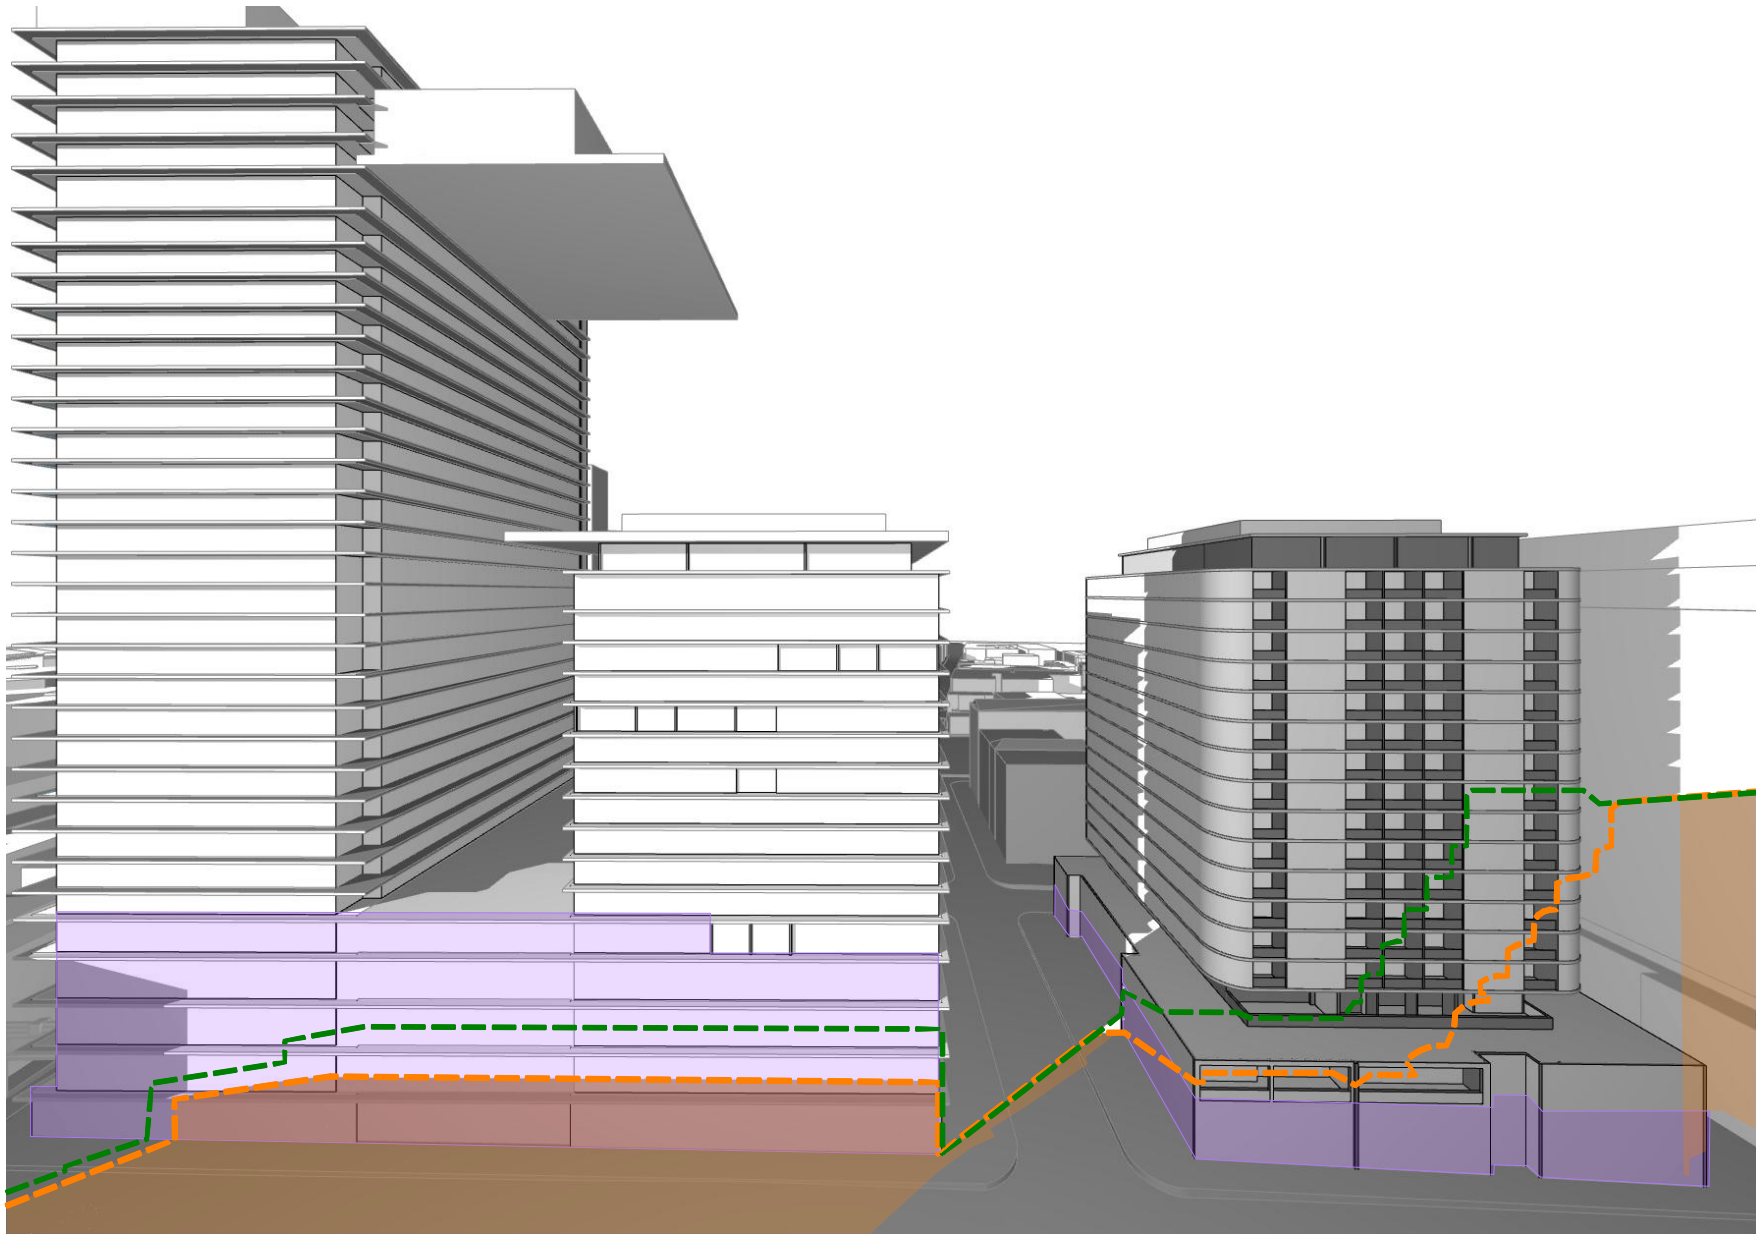


DEVELOPMENT APPLICATION 8:30am Shadow

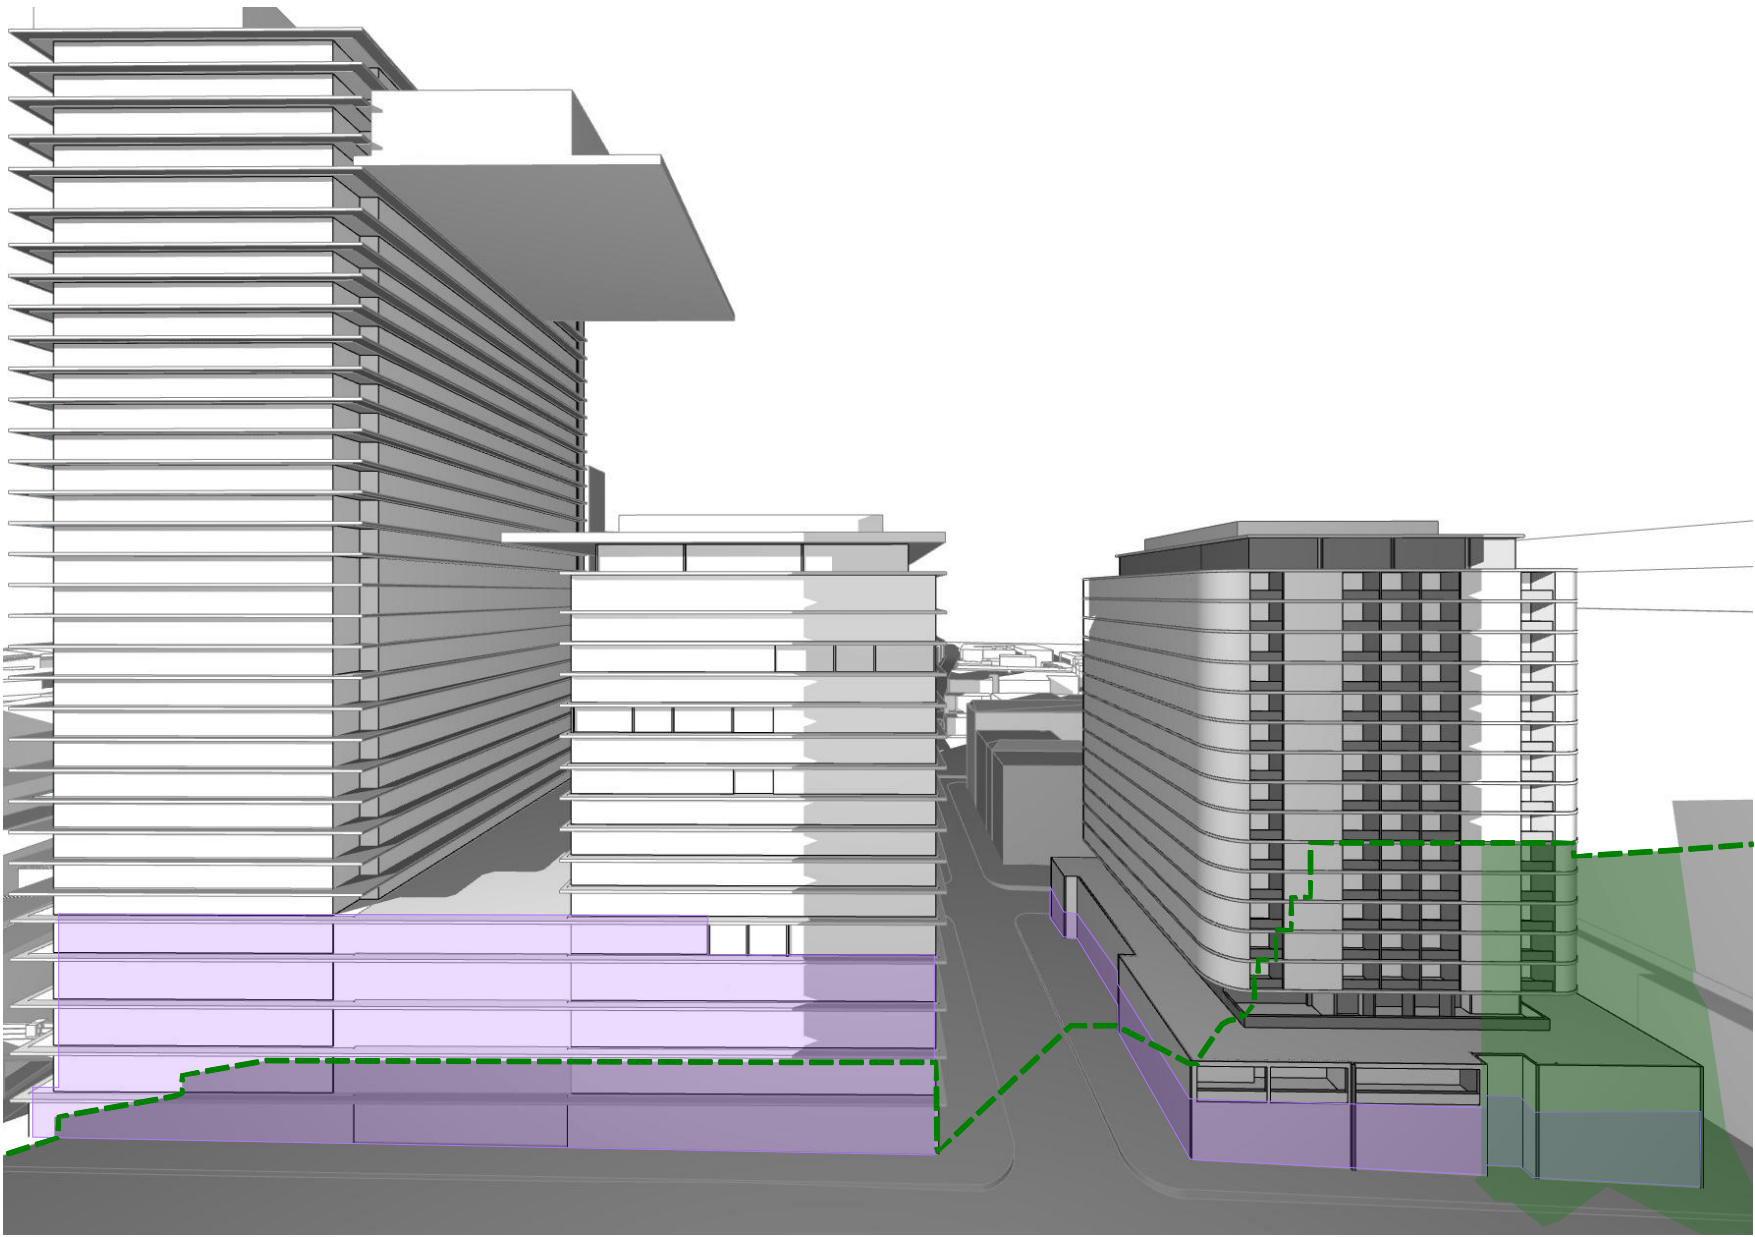

MP08_0116 Mod-5 June 21st 9:00am Shadow

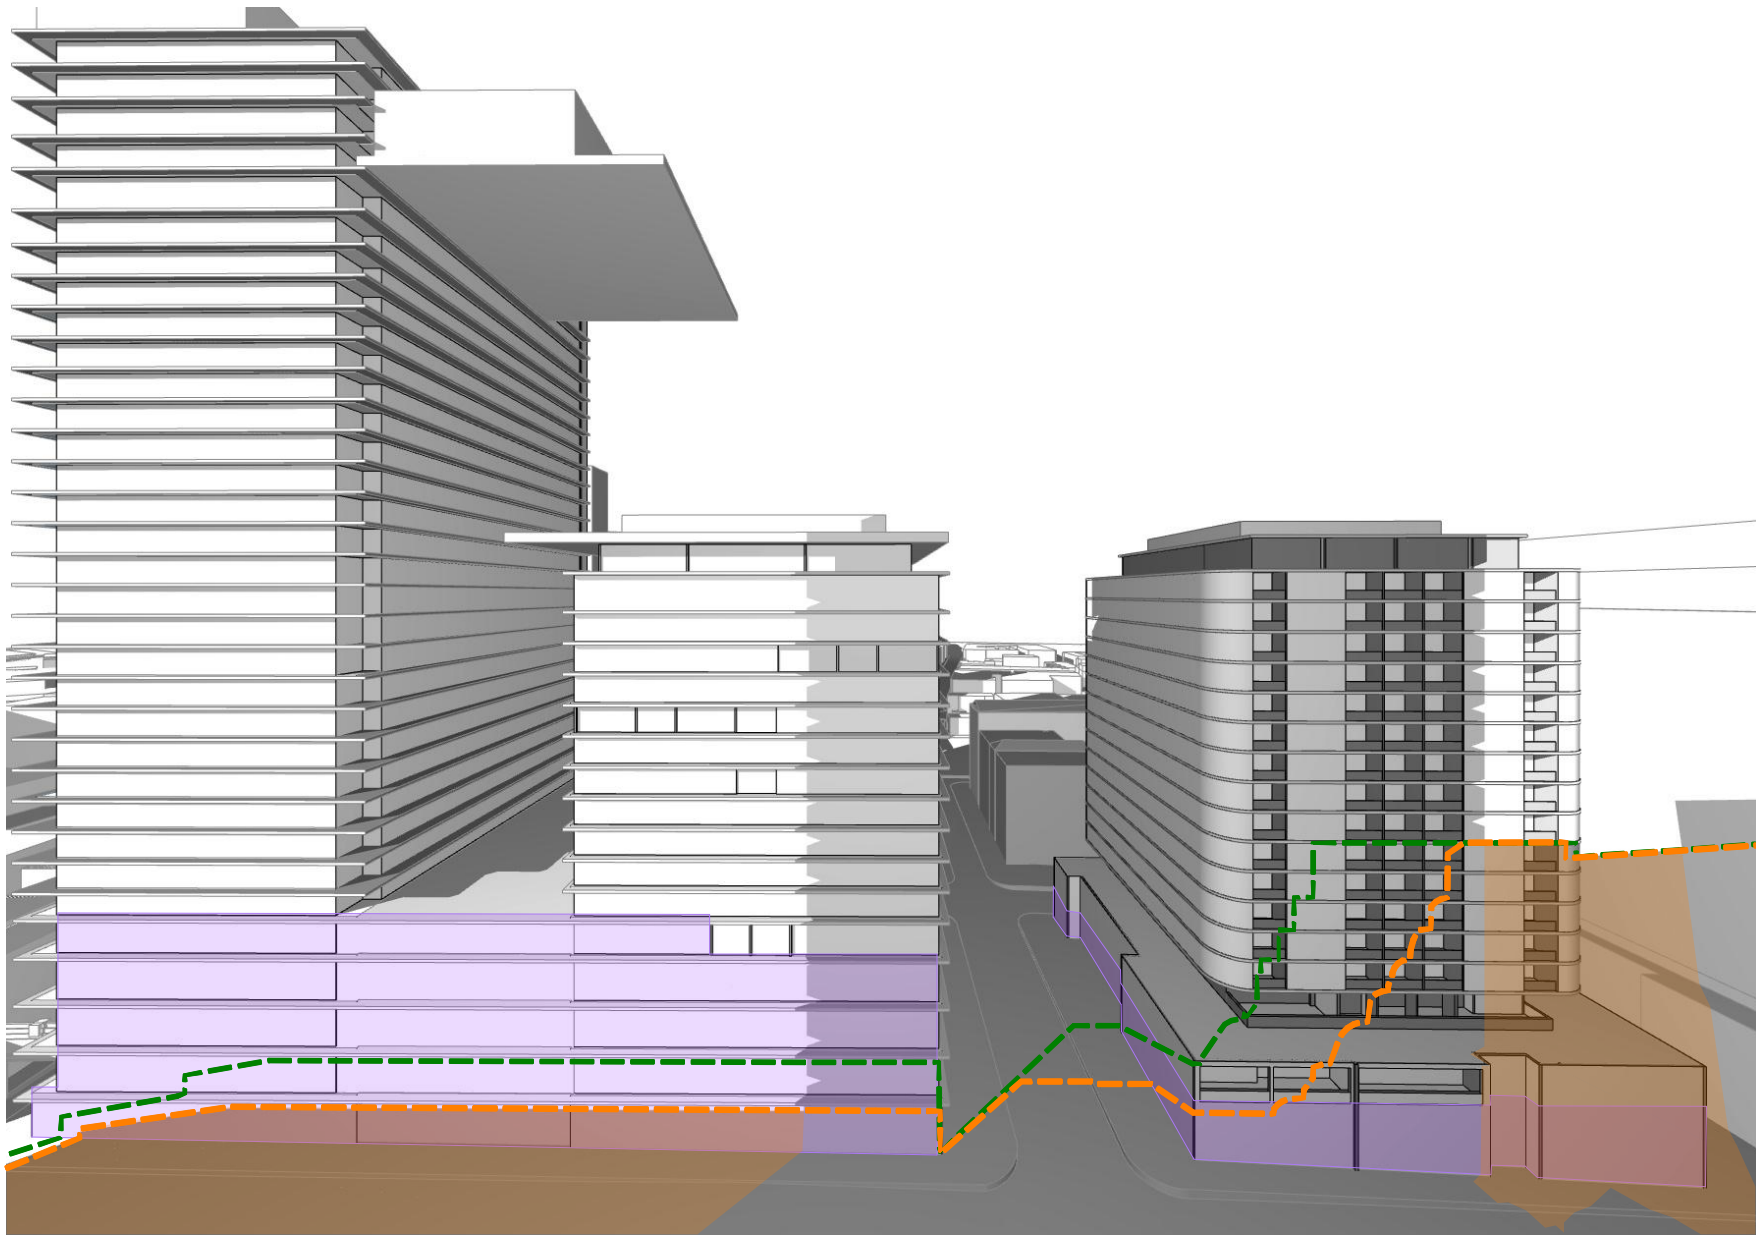


DEVELOPMENT APPLICATION 9:00am Shadow

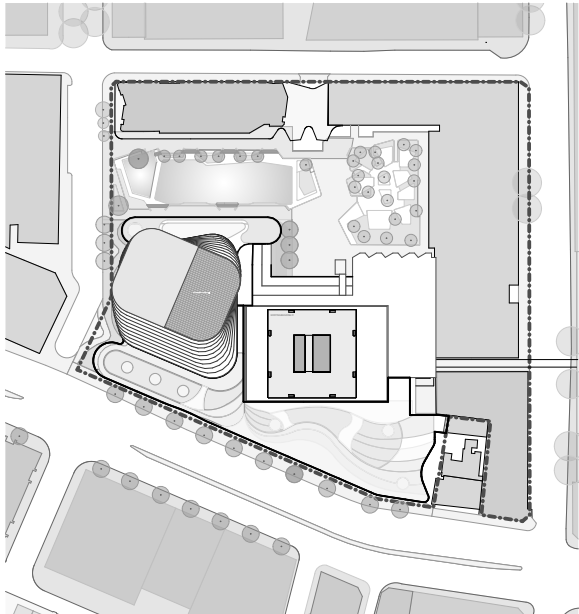


LEGEND - SHADOW DIAGRAM

- EXISTING SHADOWS
- NON RESIDENTIAL USE
- ADDITIONAL DA SHADOWING
- EXTENT OF DA
- ADDITIONAL MOD 5 SHADOWING
- EXTENT OF MP08_0116 Mod 5


A	ISSUED FOR DEVELOPMENT APPLICATION	05/2016
REV.	DESCRIPTION	DATE

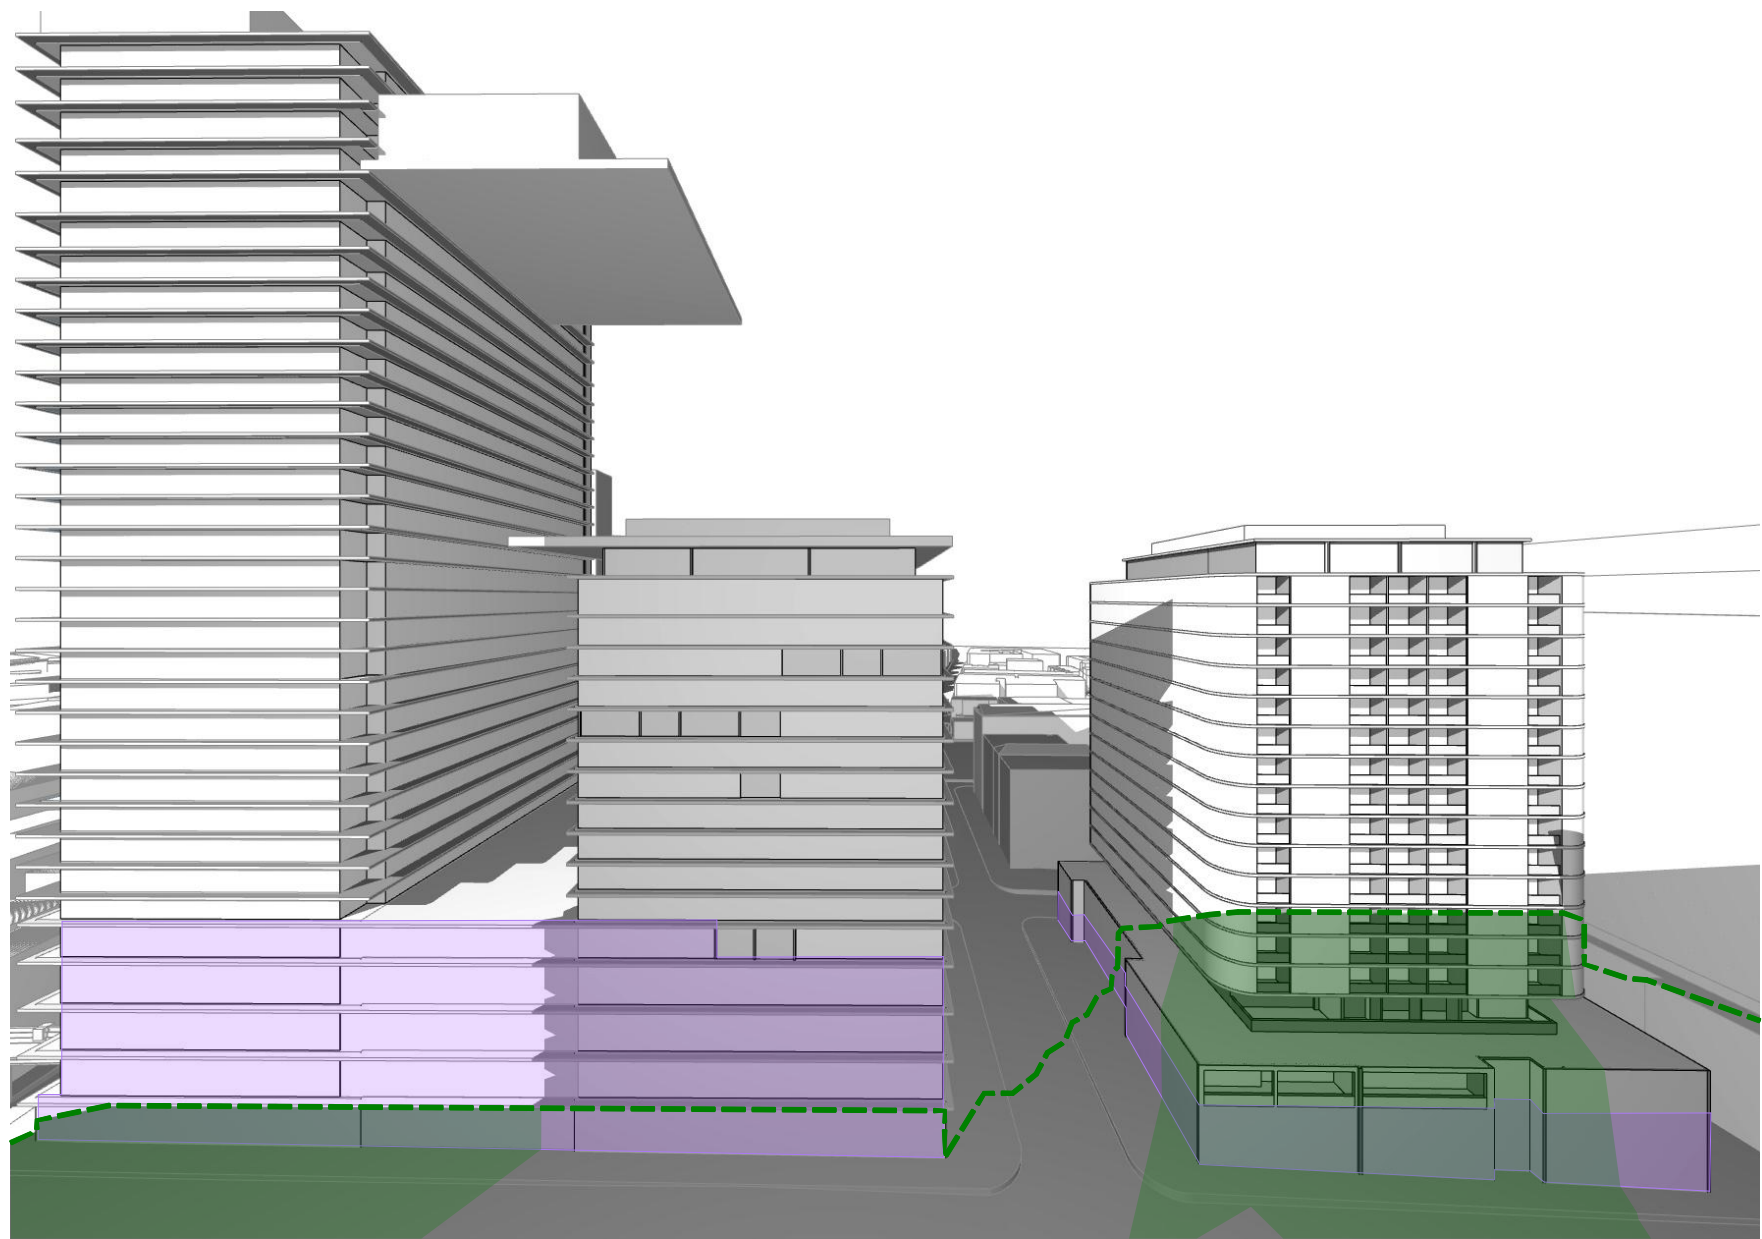


MP08_0116 Mod-5 June 21st 10:00am Shadow

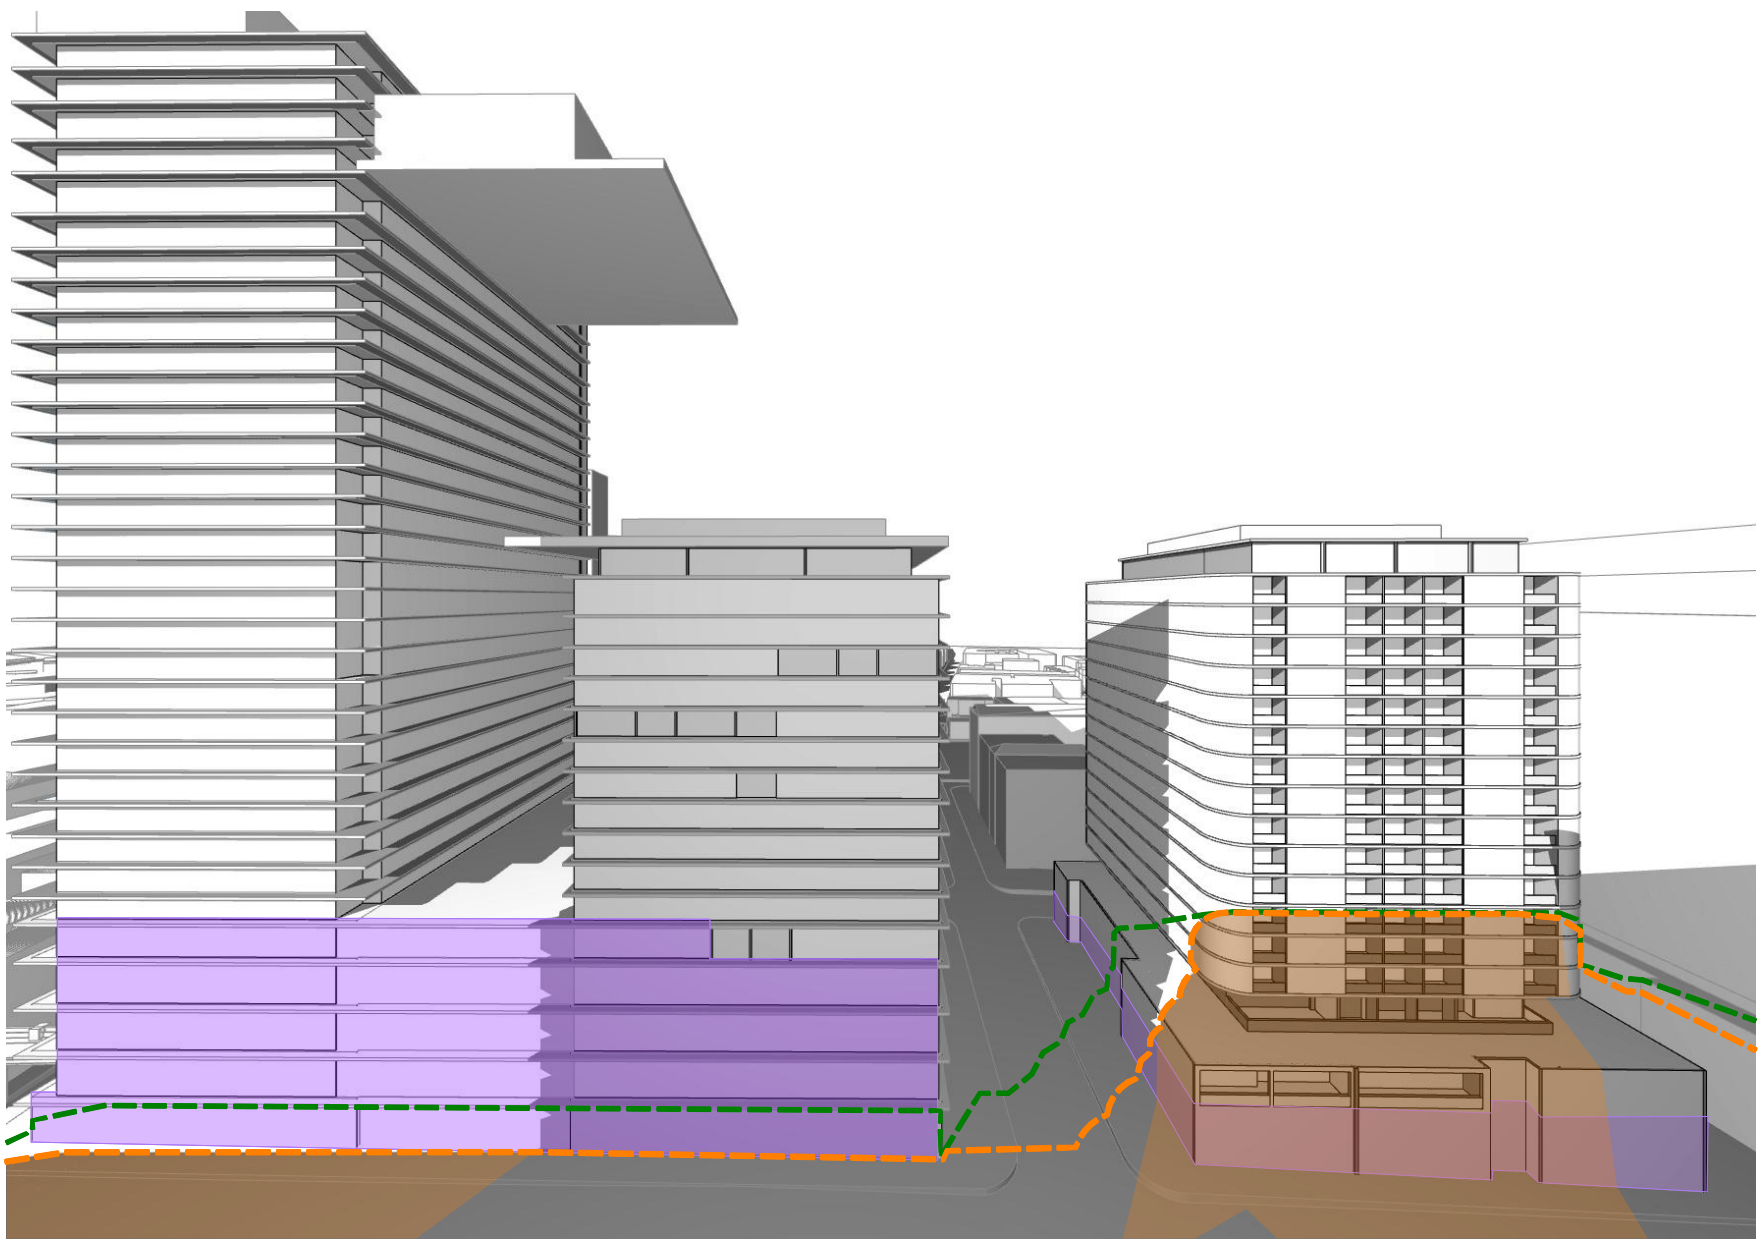


DEVELOPMENT APPLICATION 10:00am Shadow

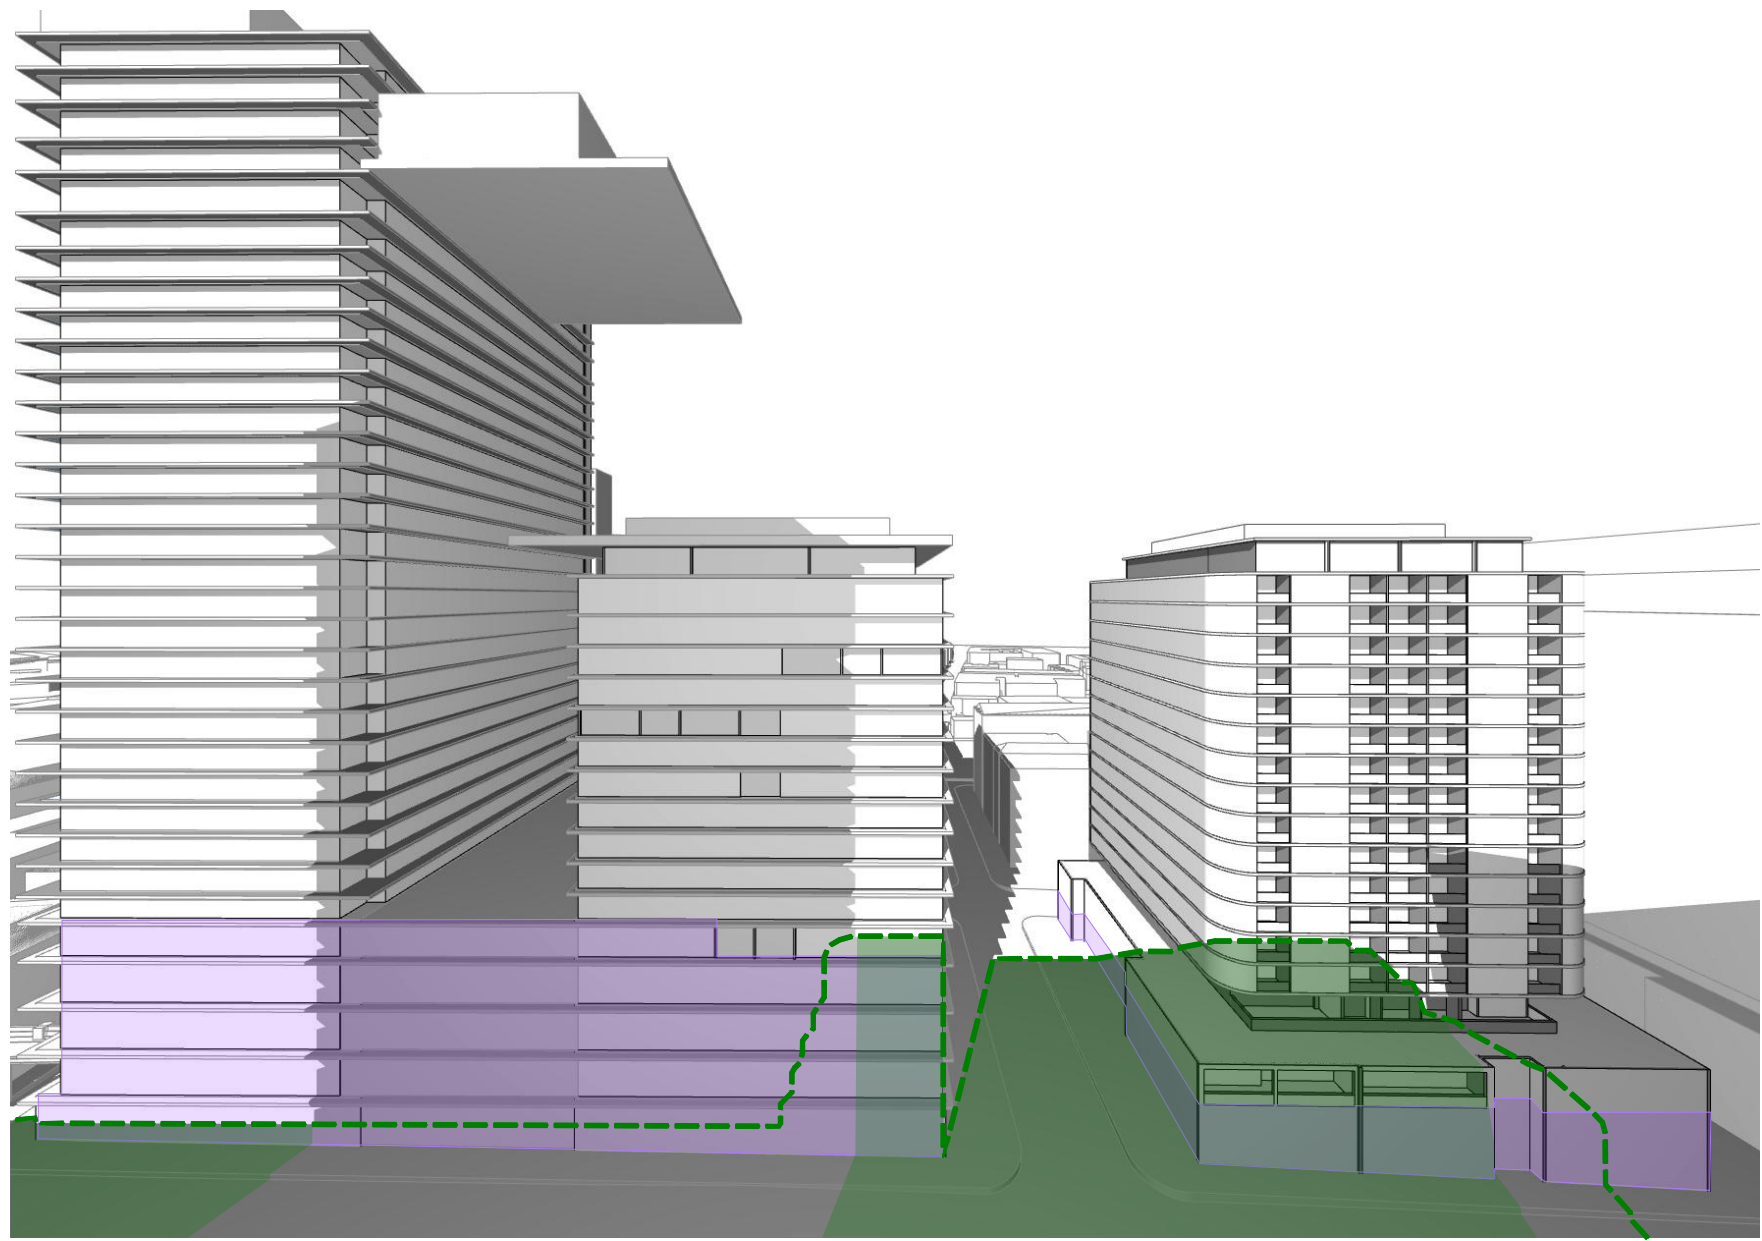


MP08_0116 Mod-5 June 21st 11:00am Shadow

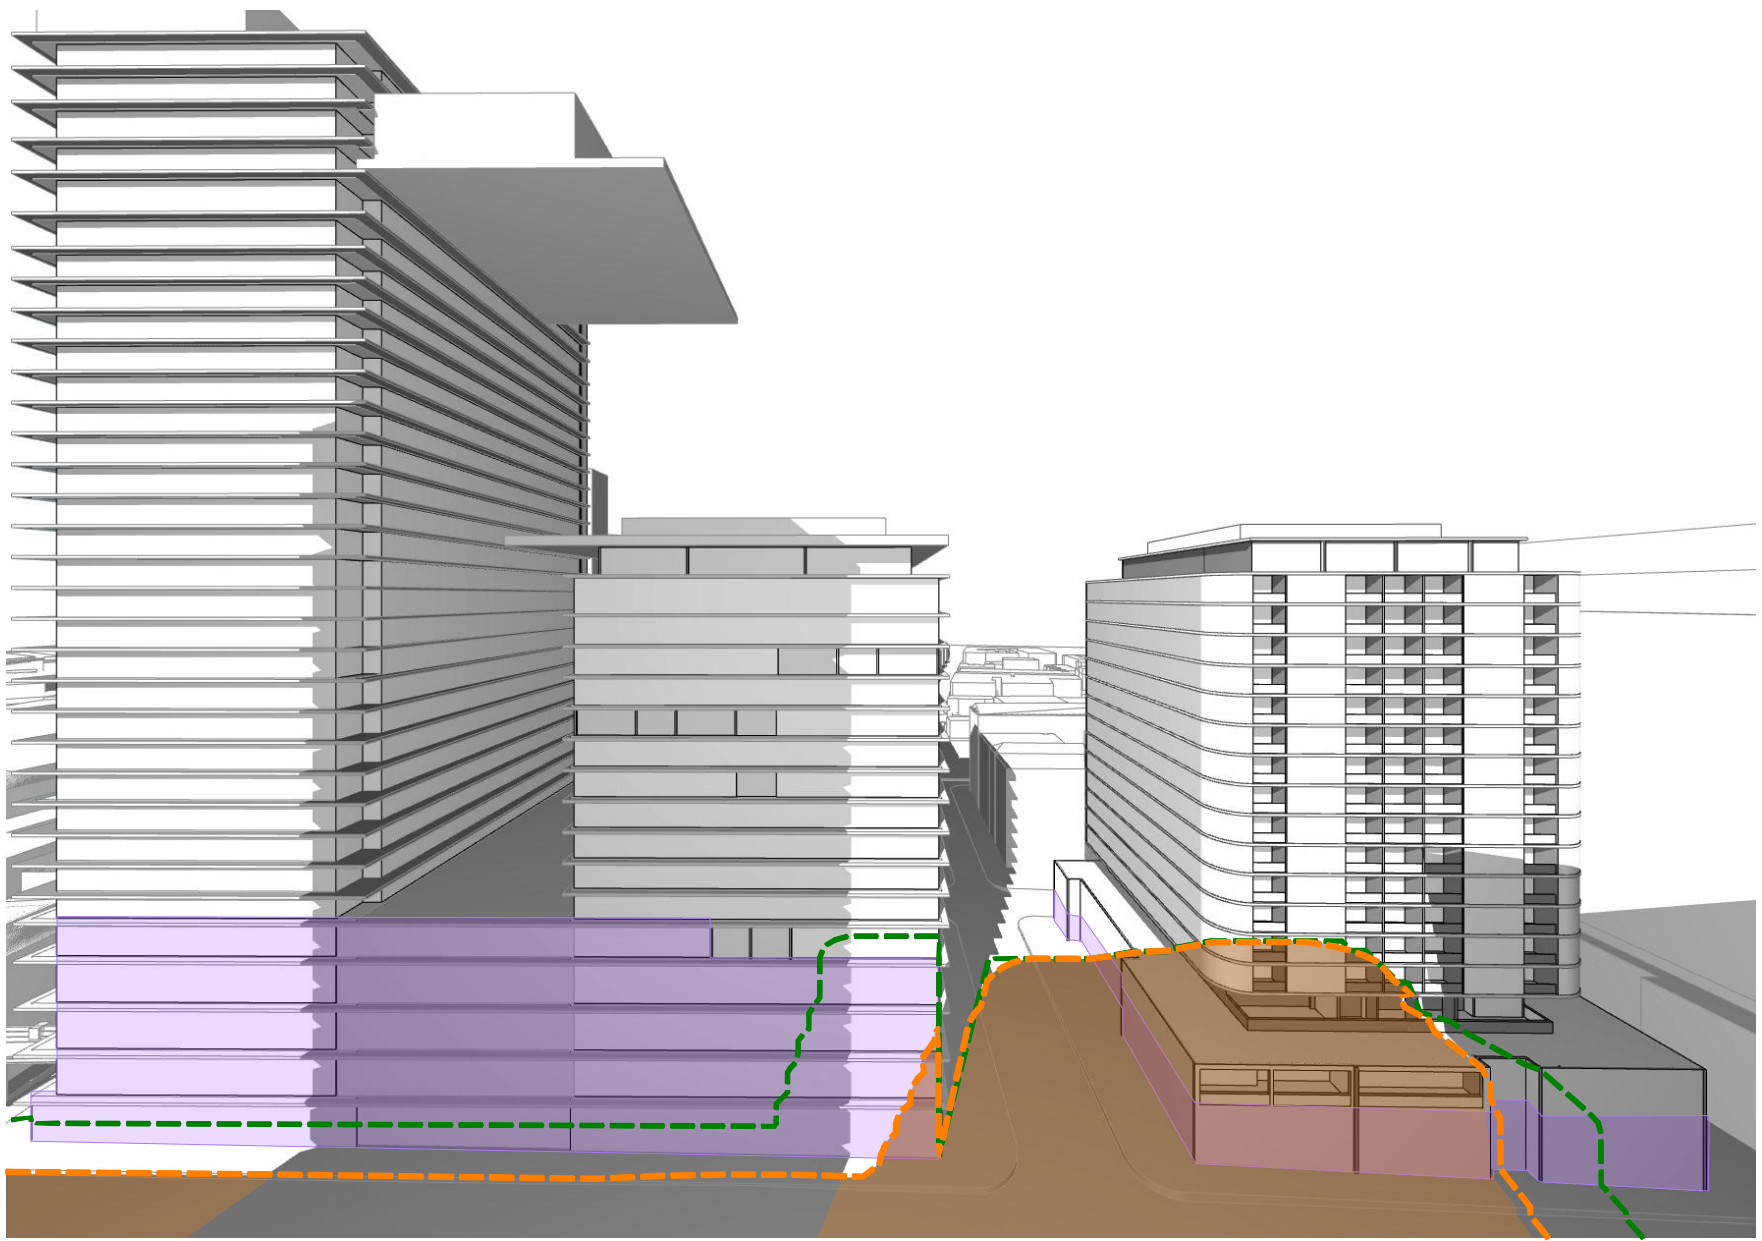


DEVELOPMENT APPLICATION 11:00am Shadow

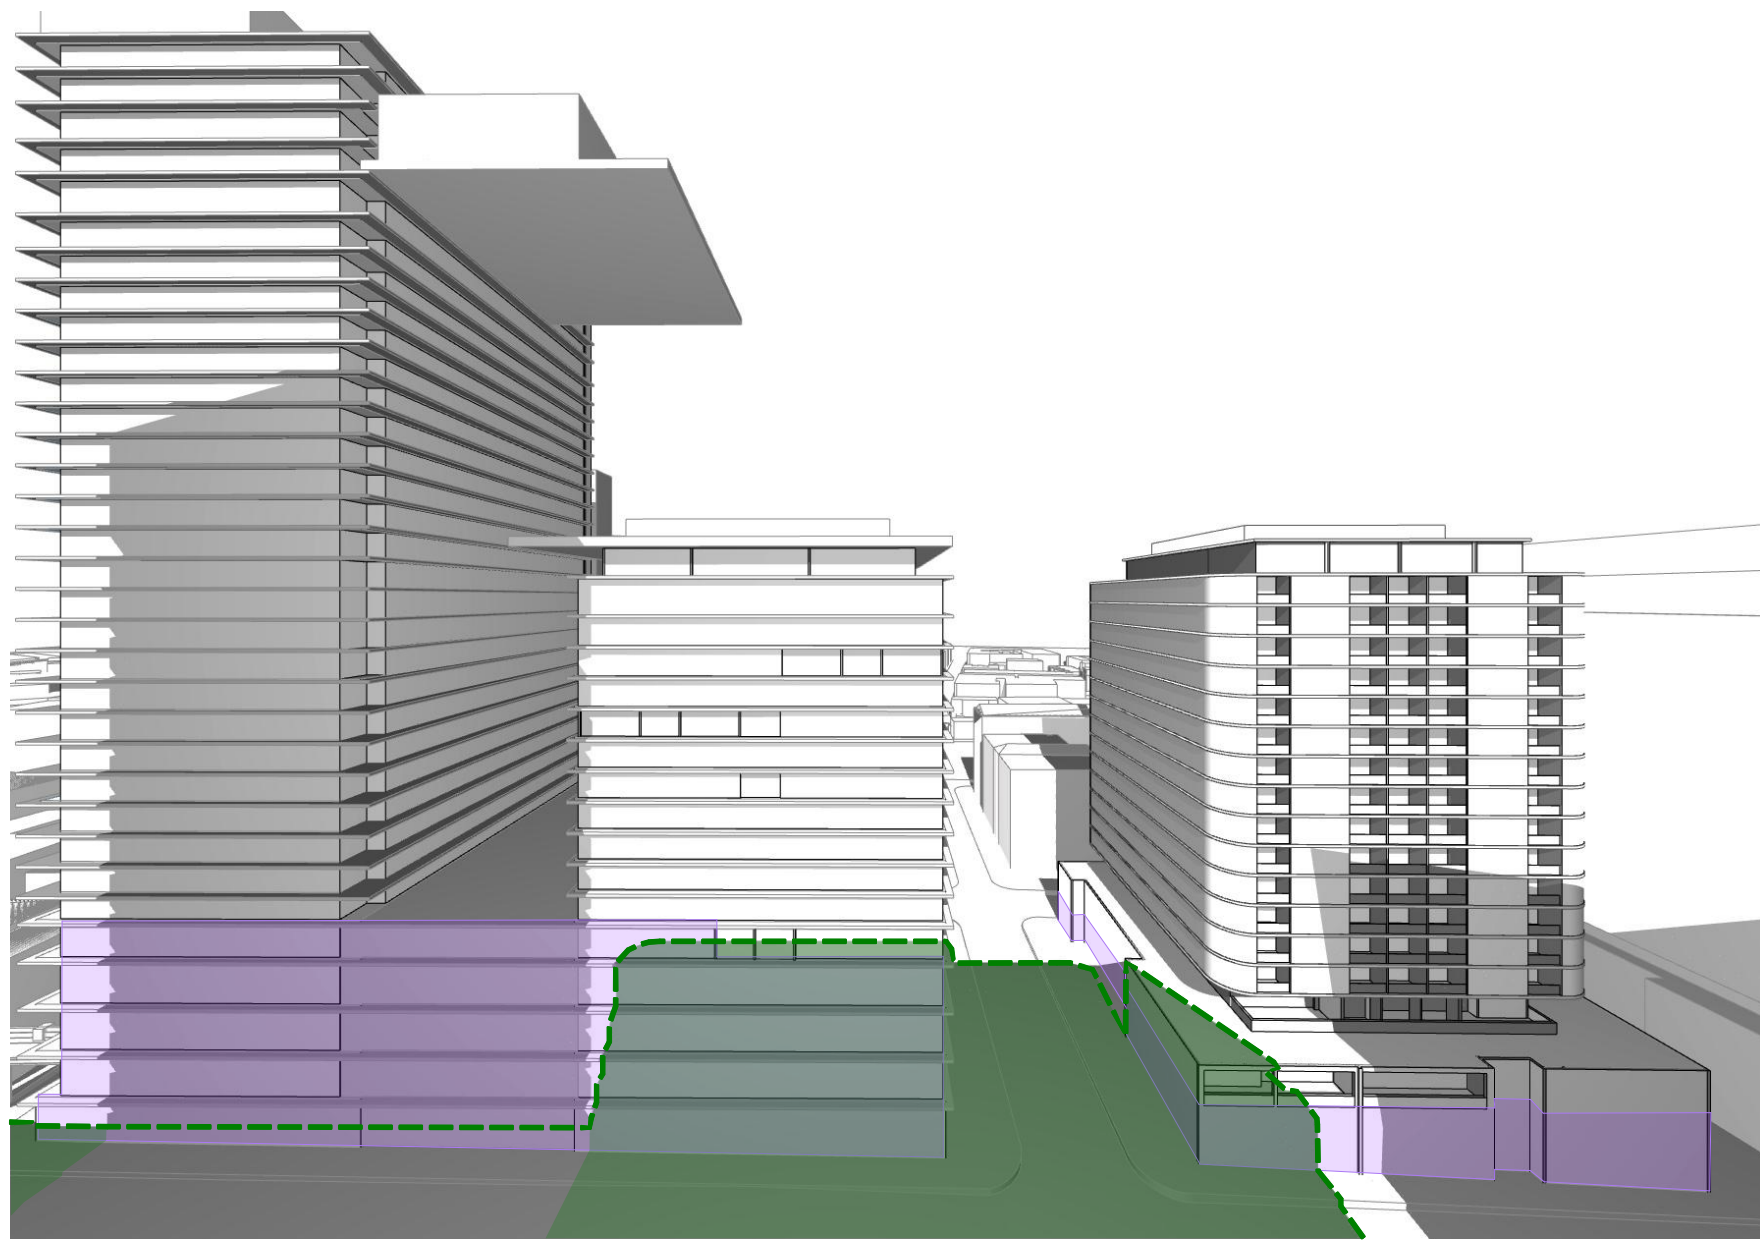

MP08_0116 Mod-5 June 21st 12:00pm Shadow

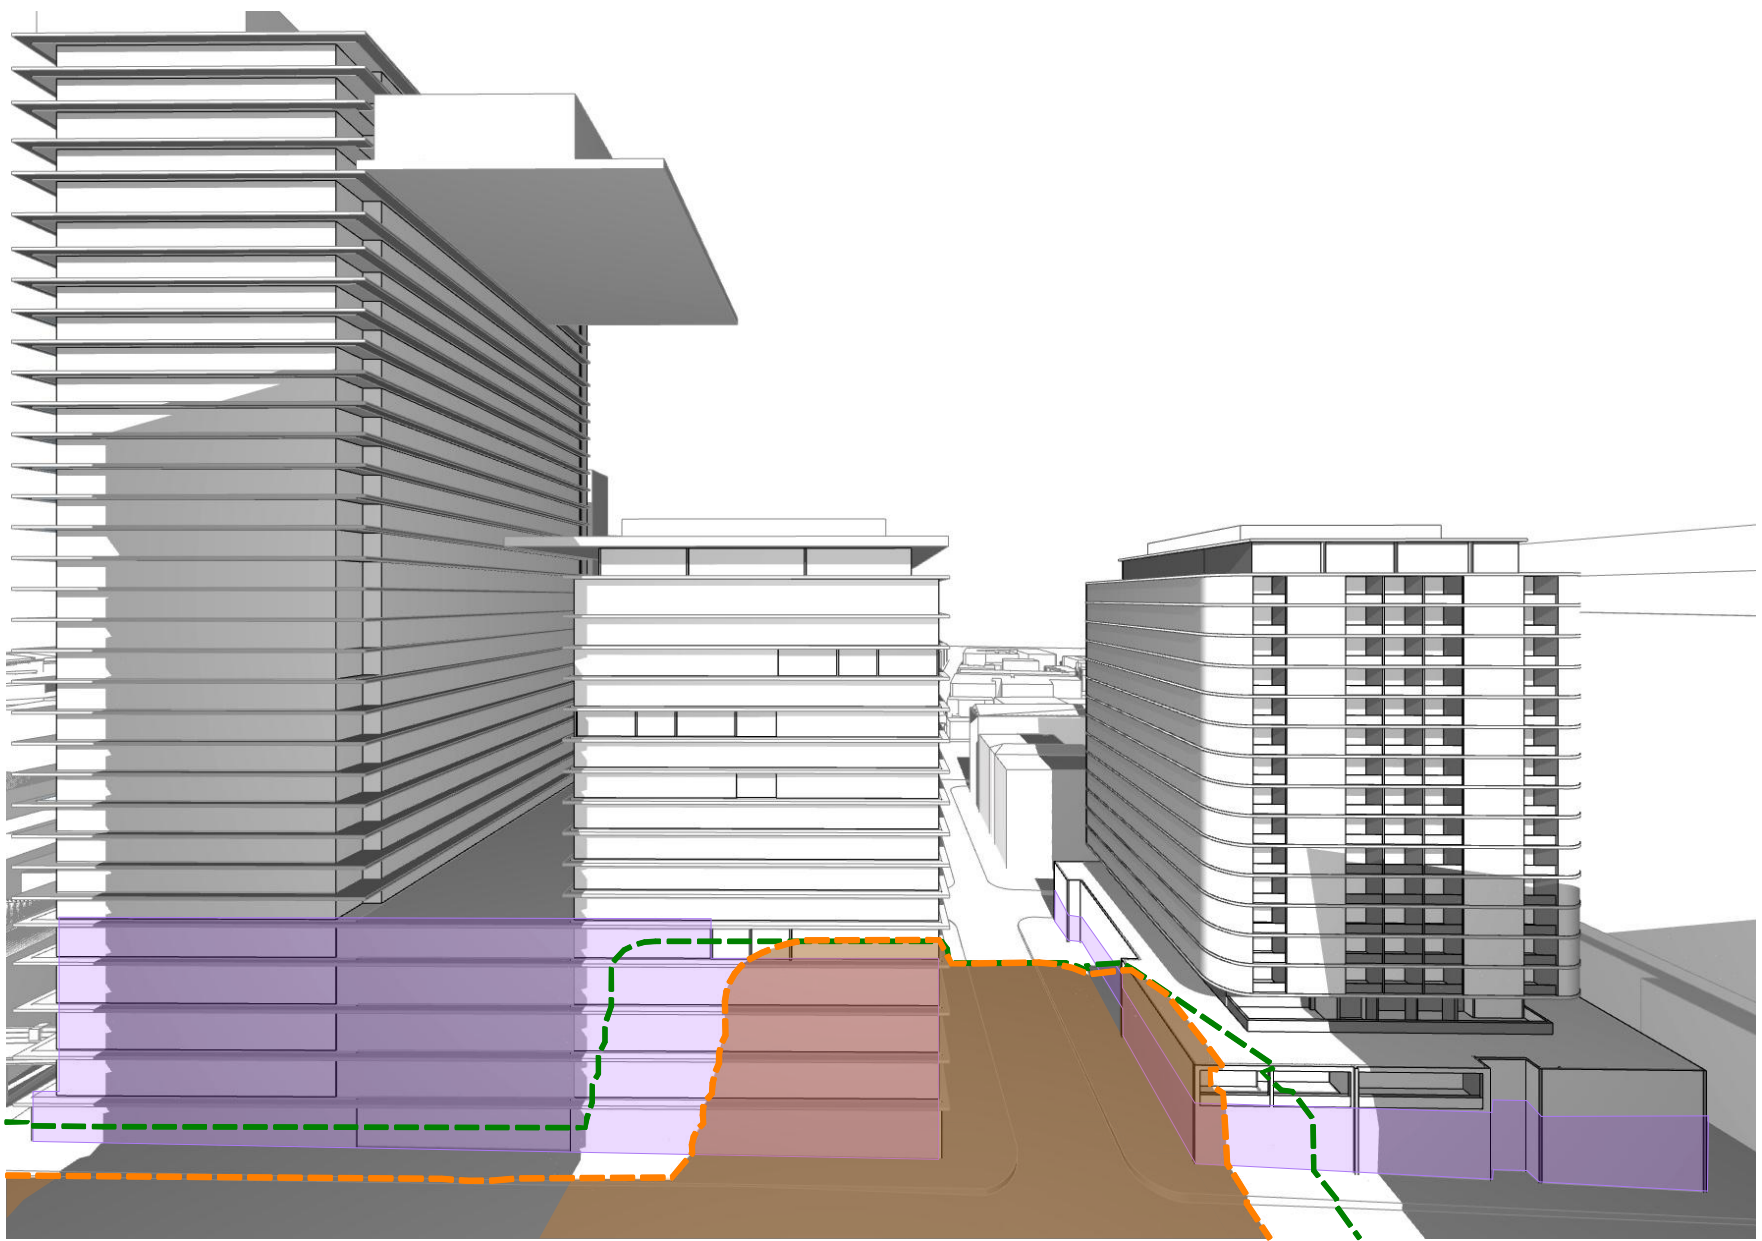


DEVELOPMENT APPLICATION 12:00pm Shadow

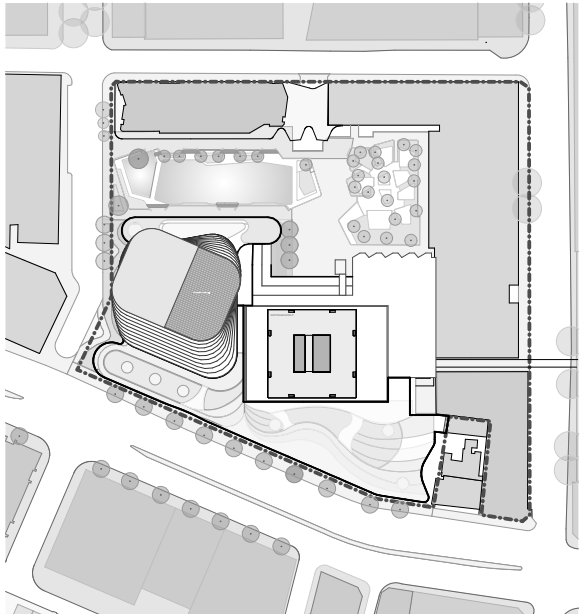


LEGEND - SHADOW DIAGRAM

- EXISTING SHADOWS
- NON RESIDENTIAL USE
- ADDITIONAL DA SHADOWING
- EXTENT OF DA
- ADDITIONAL MOD 5 SHADOWING
- EXTENT OF MP08_0116 Mod 5


A	ISSUED FOR DEVELOPMENT APPLICATION	05/2016
REV.	DESCRIPTION	DATE

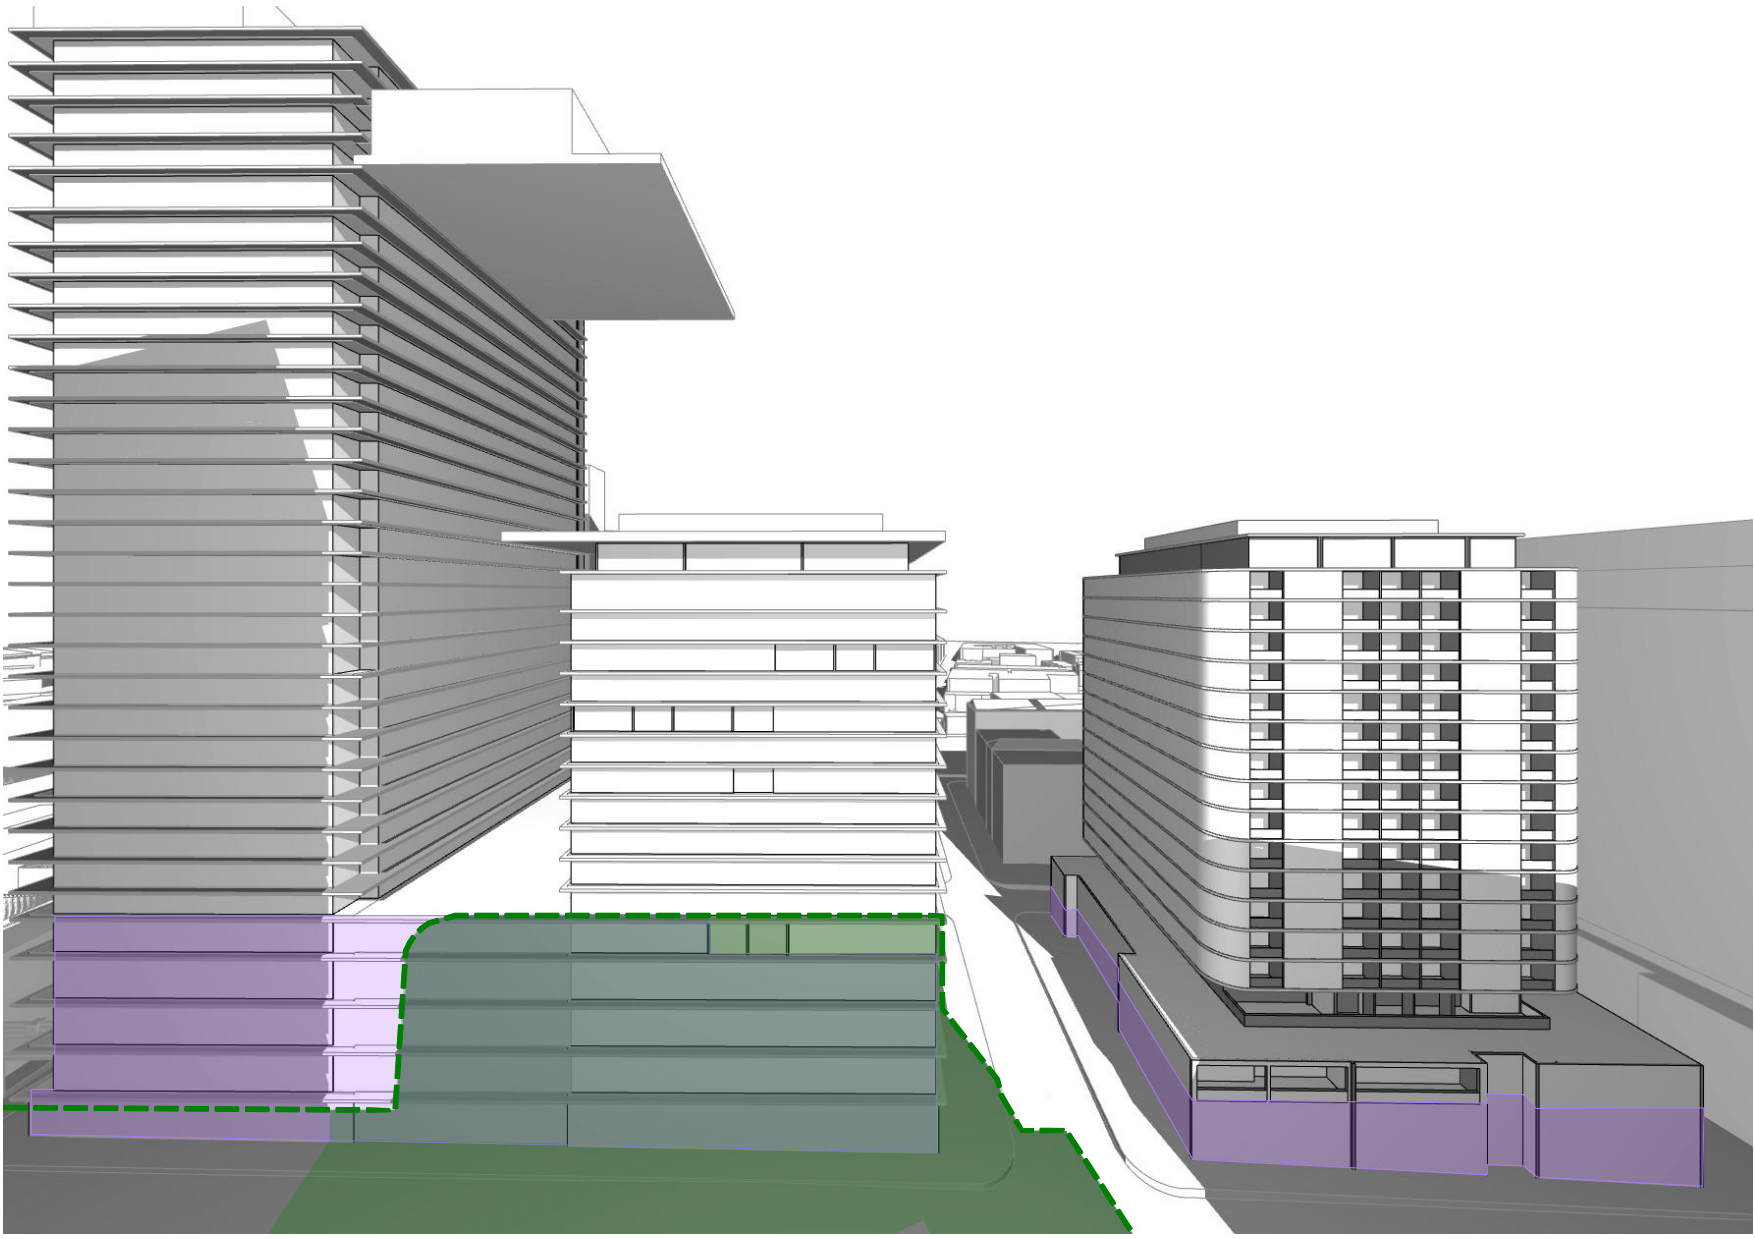


MP08_0116 Mod-5 June 21st 1:00pm Shadow

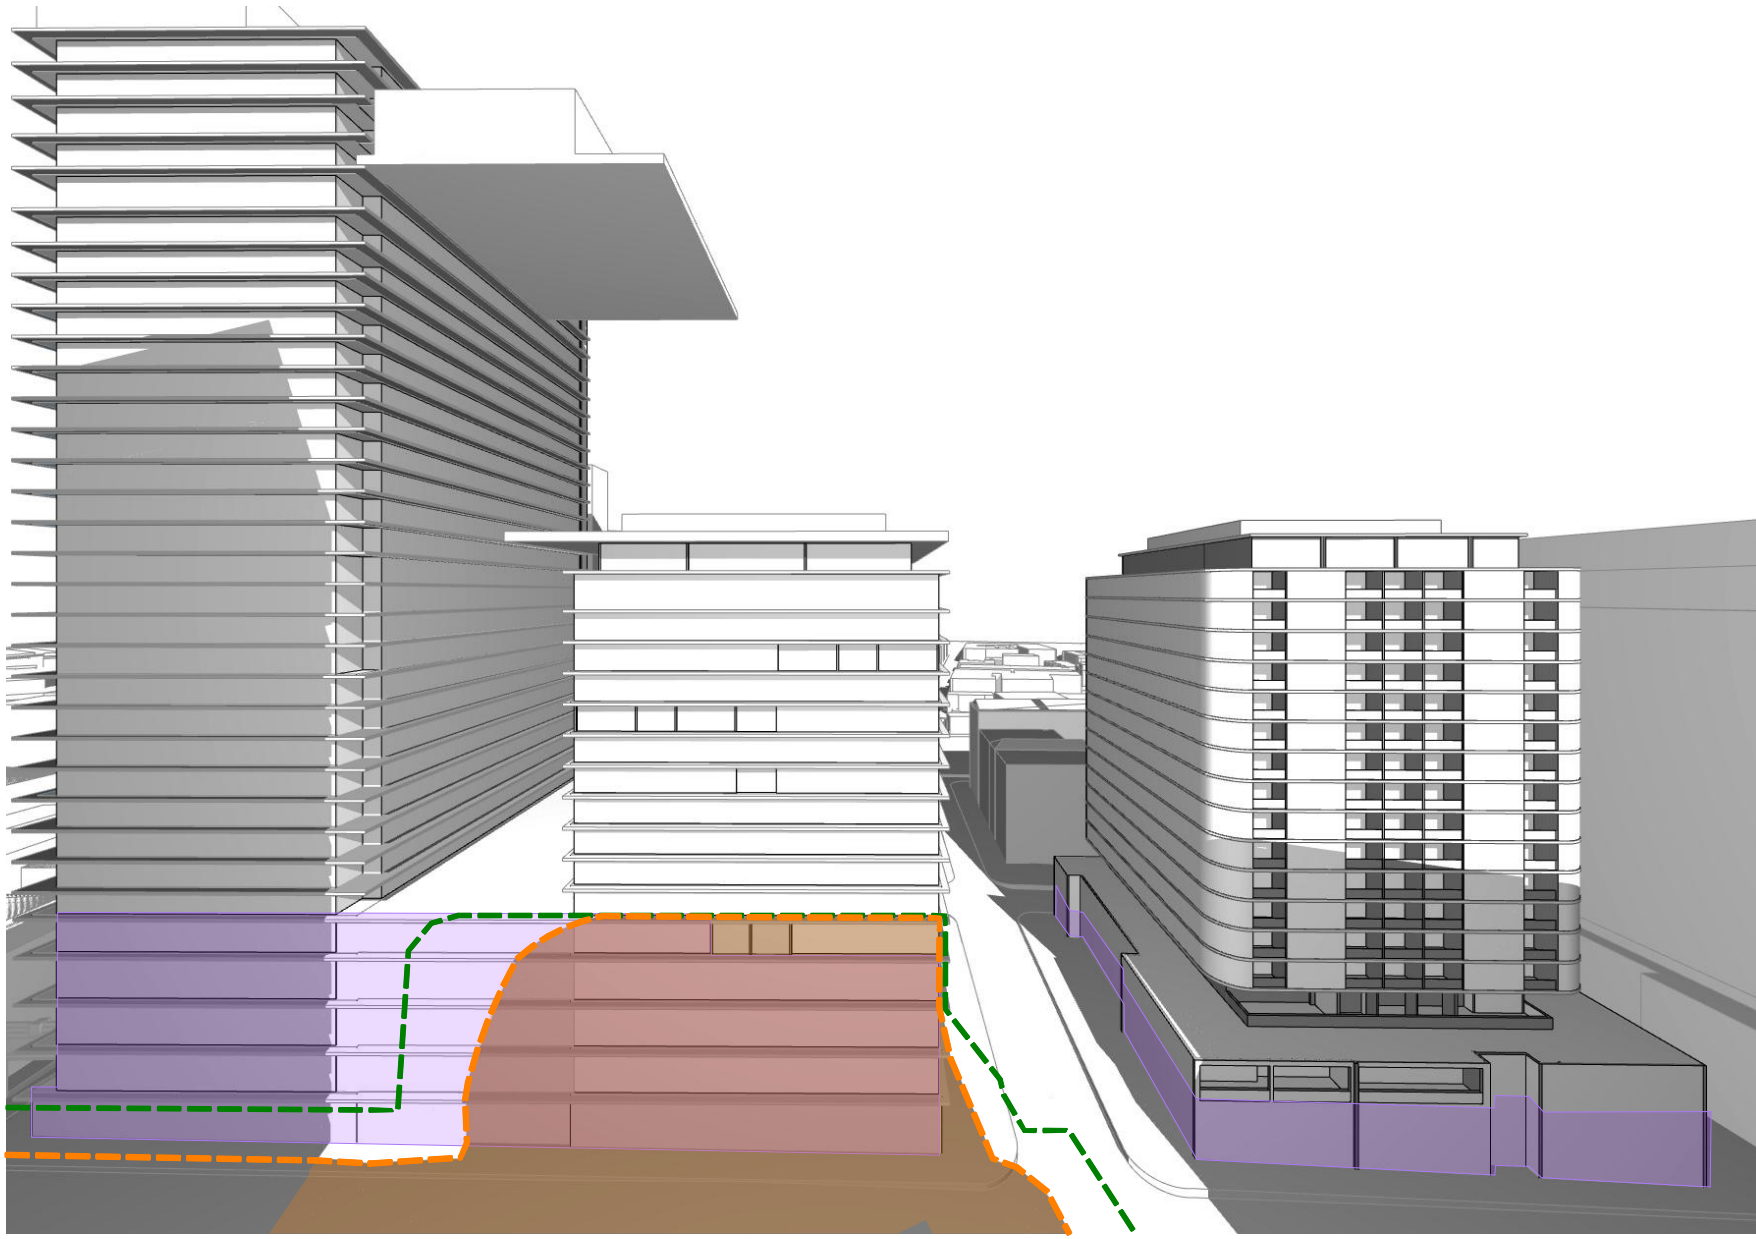


DEVELOPMENT APPLICATION 1:00pm Shadow

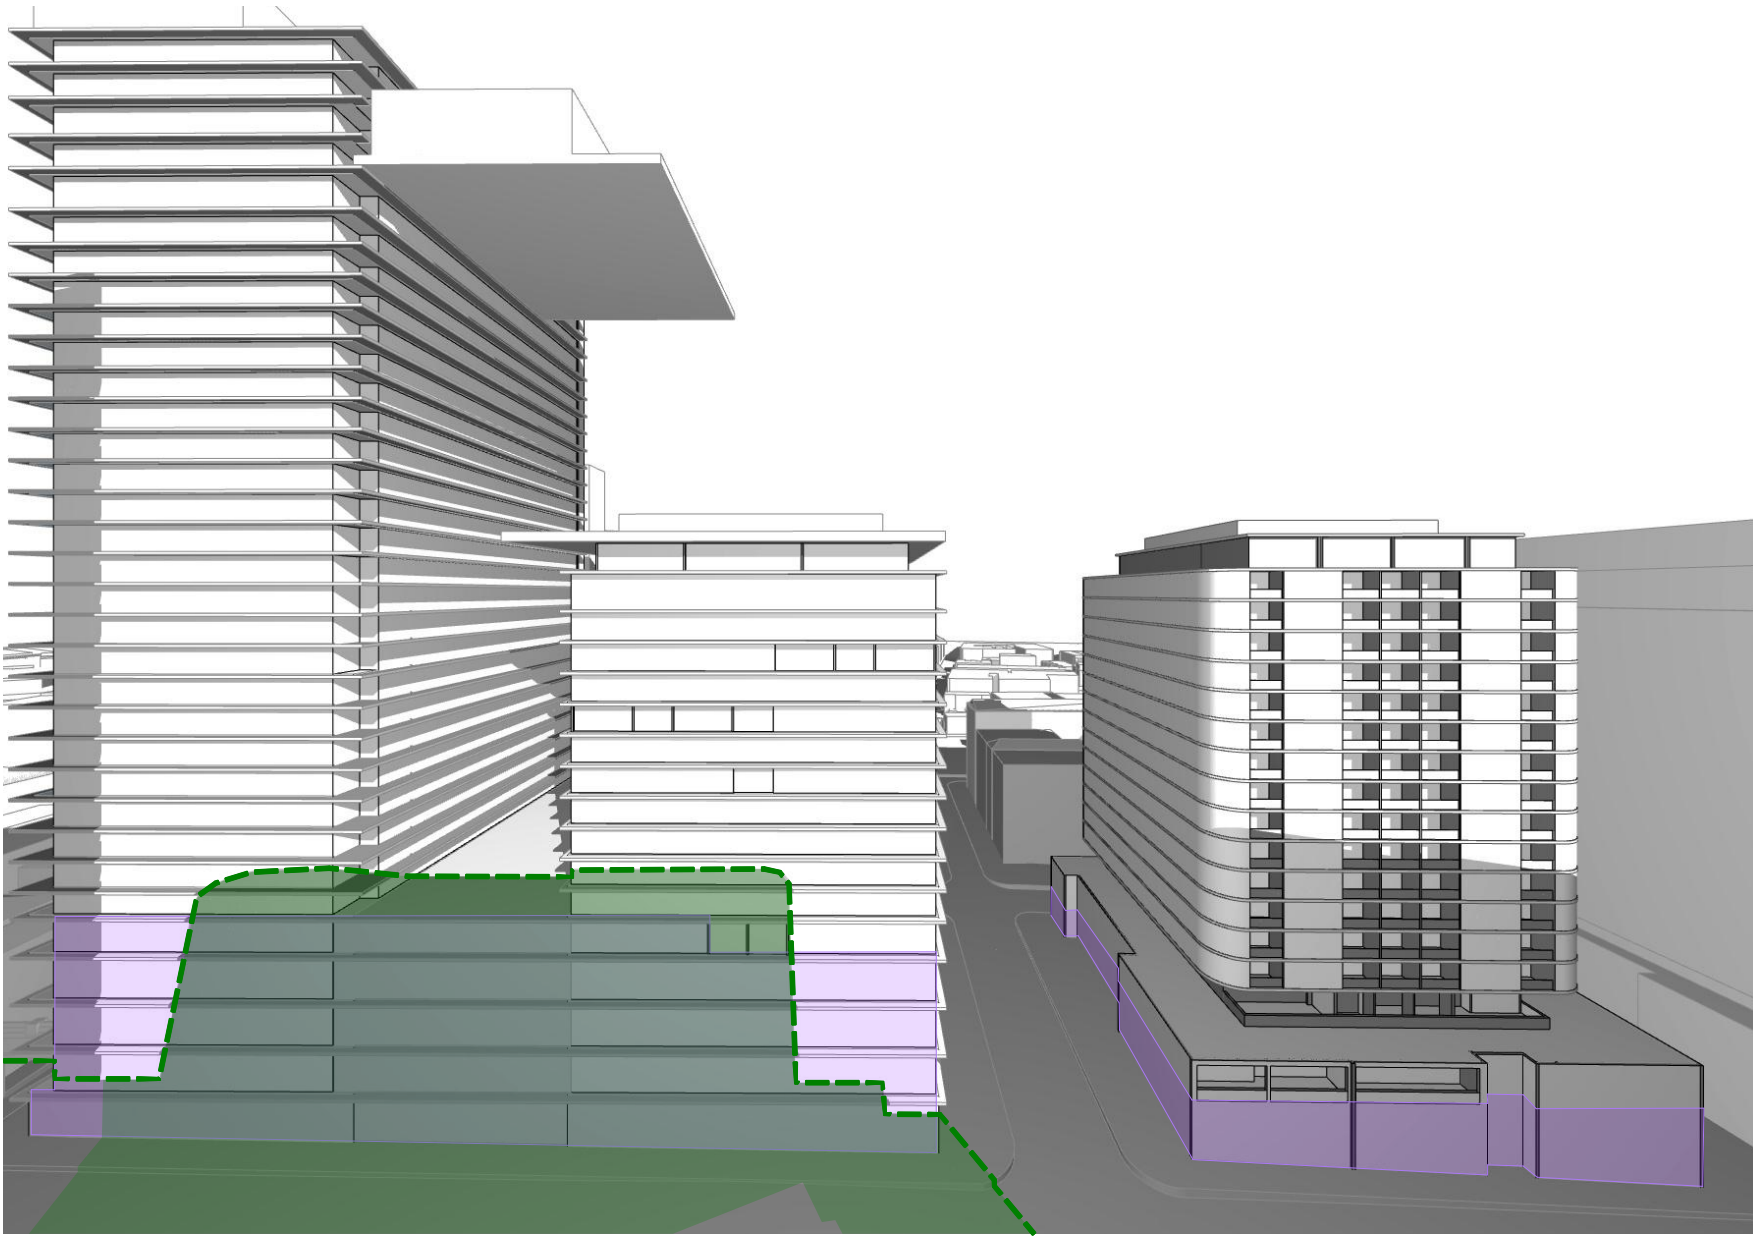


MP08_0116 Mod-5 June 21st 2:00pm Shadow

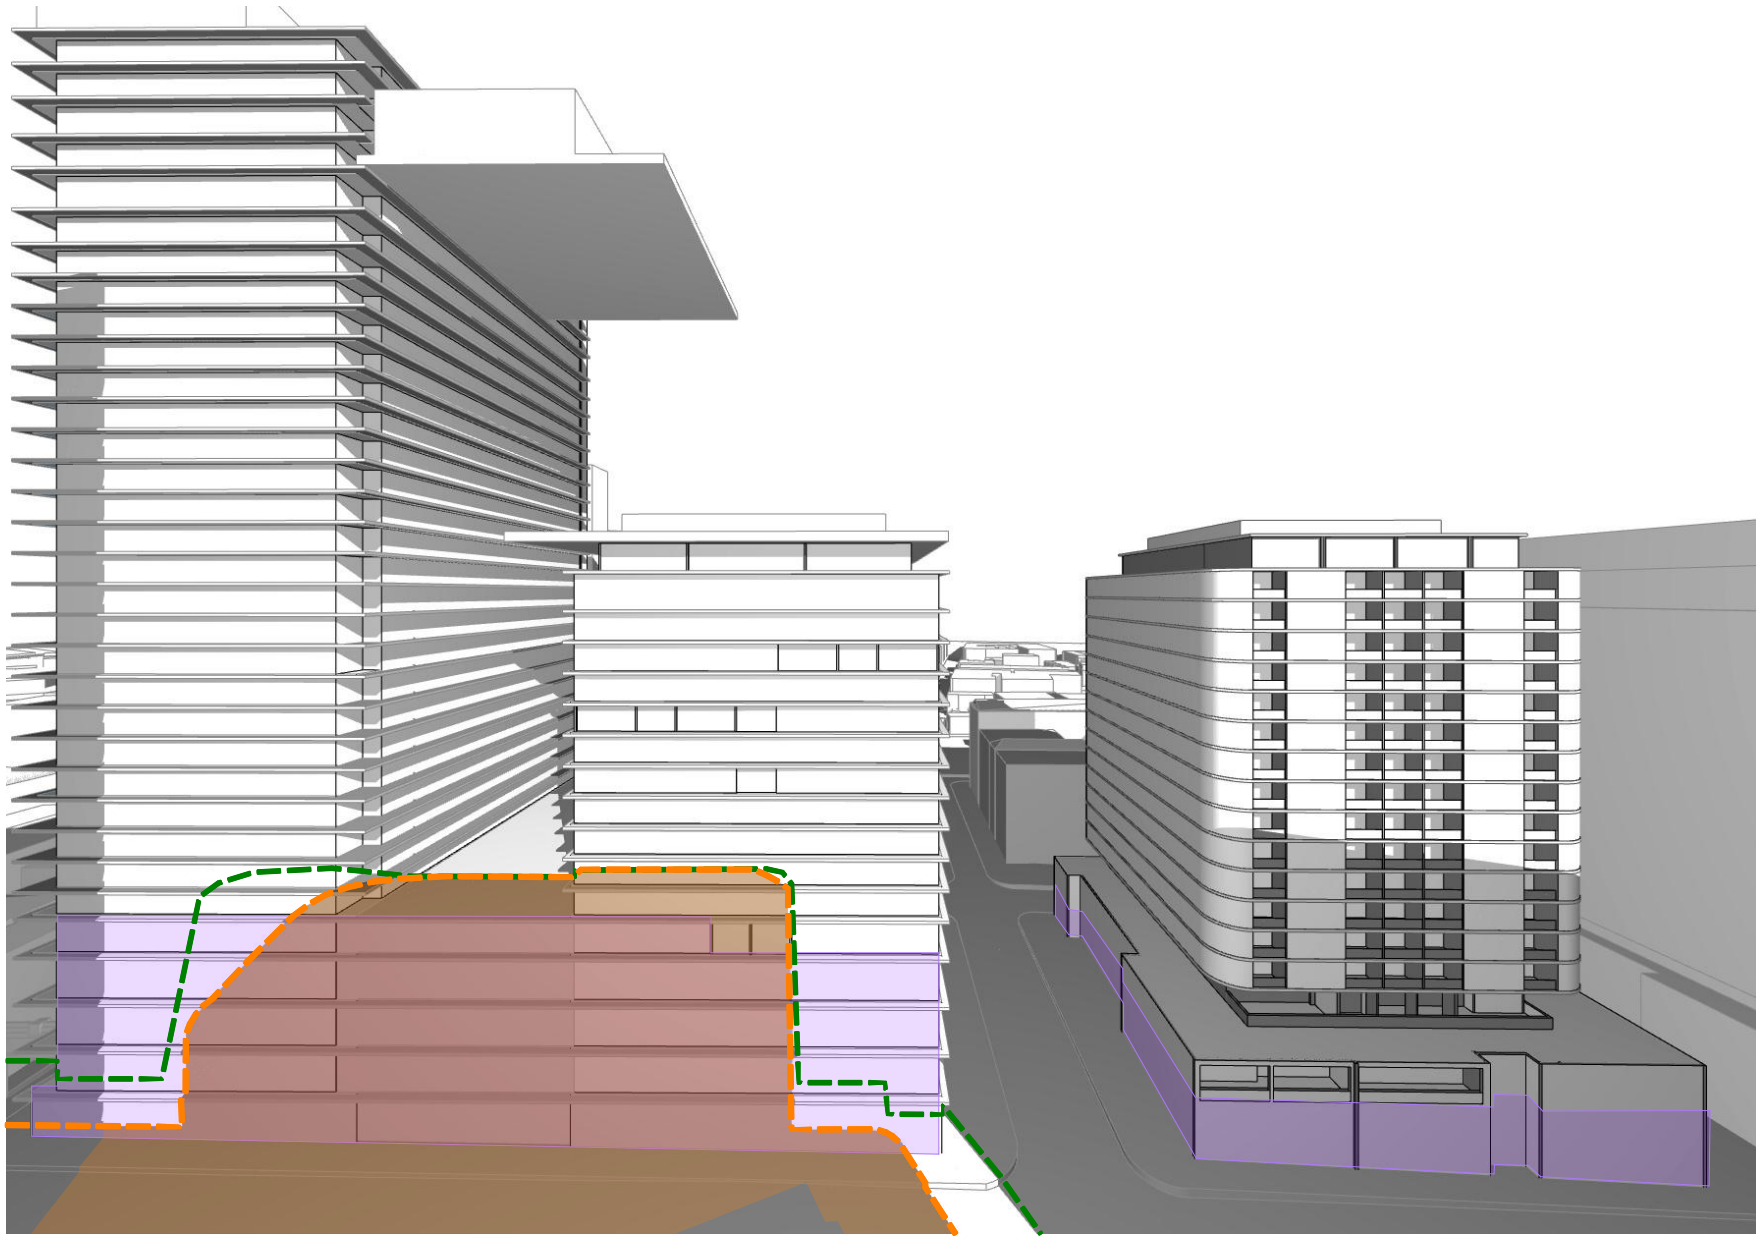


DEVELOPMENT APPLICATION 2:00pm Shadow

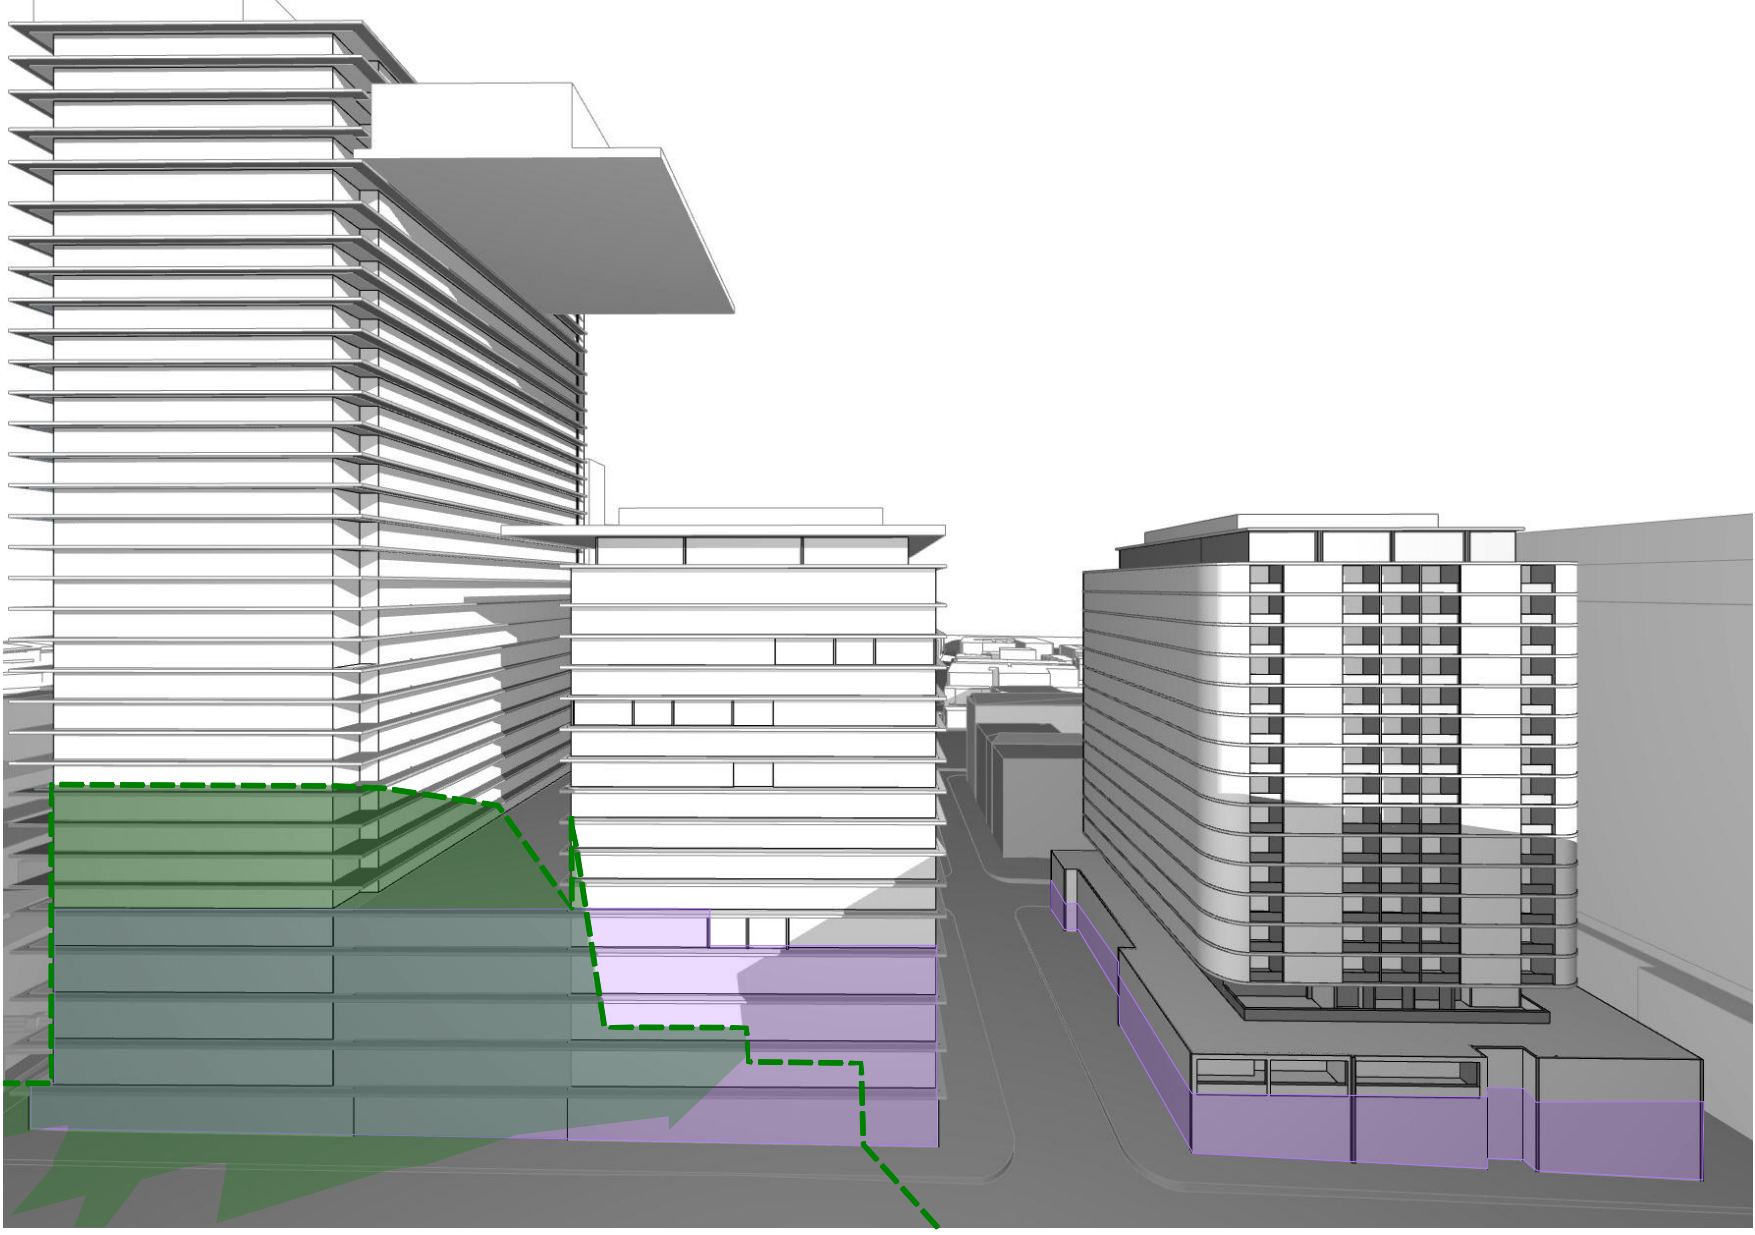

MP08_0116 Mod-5 June 21st 3:00pm Shadow

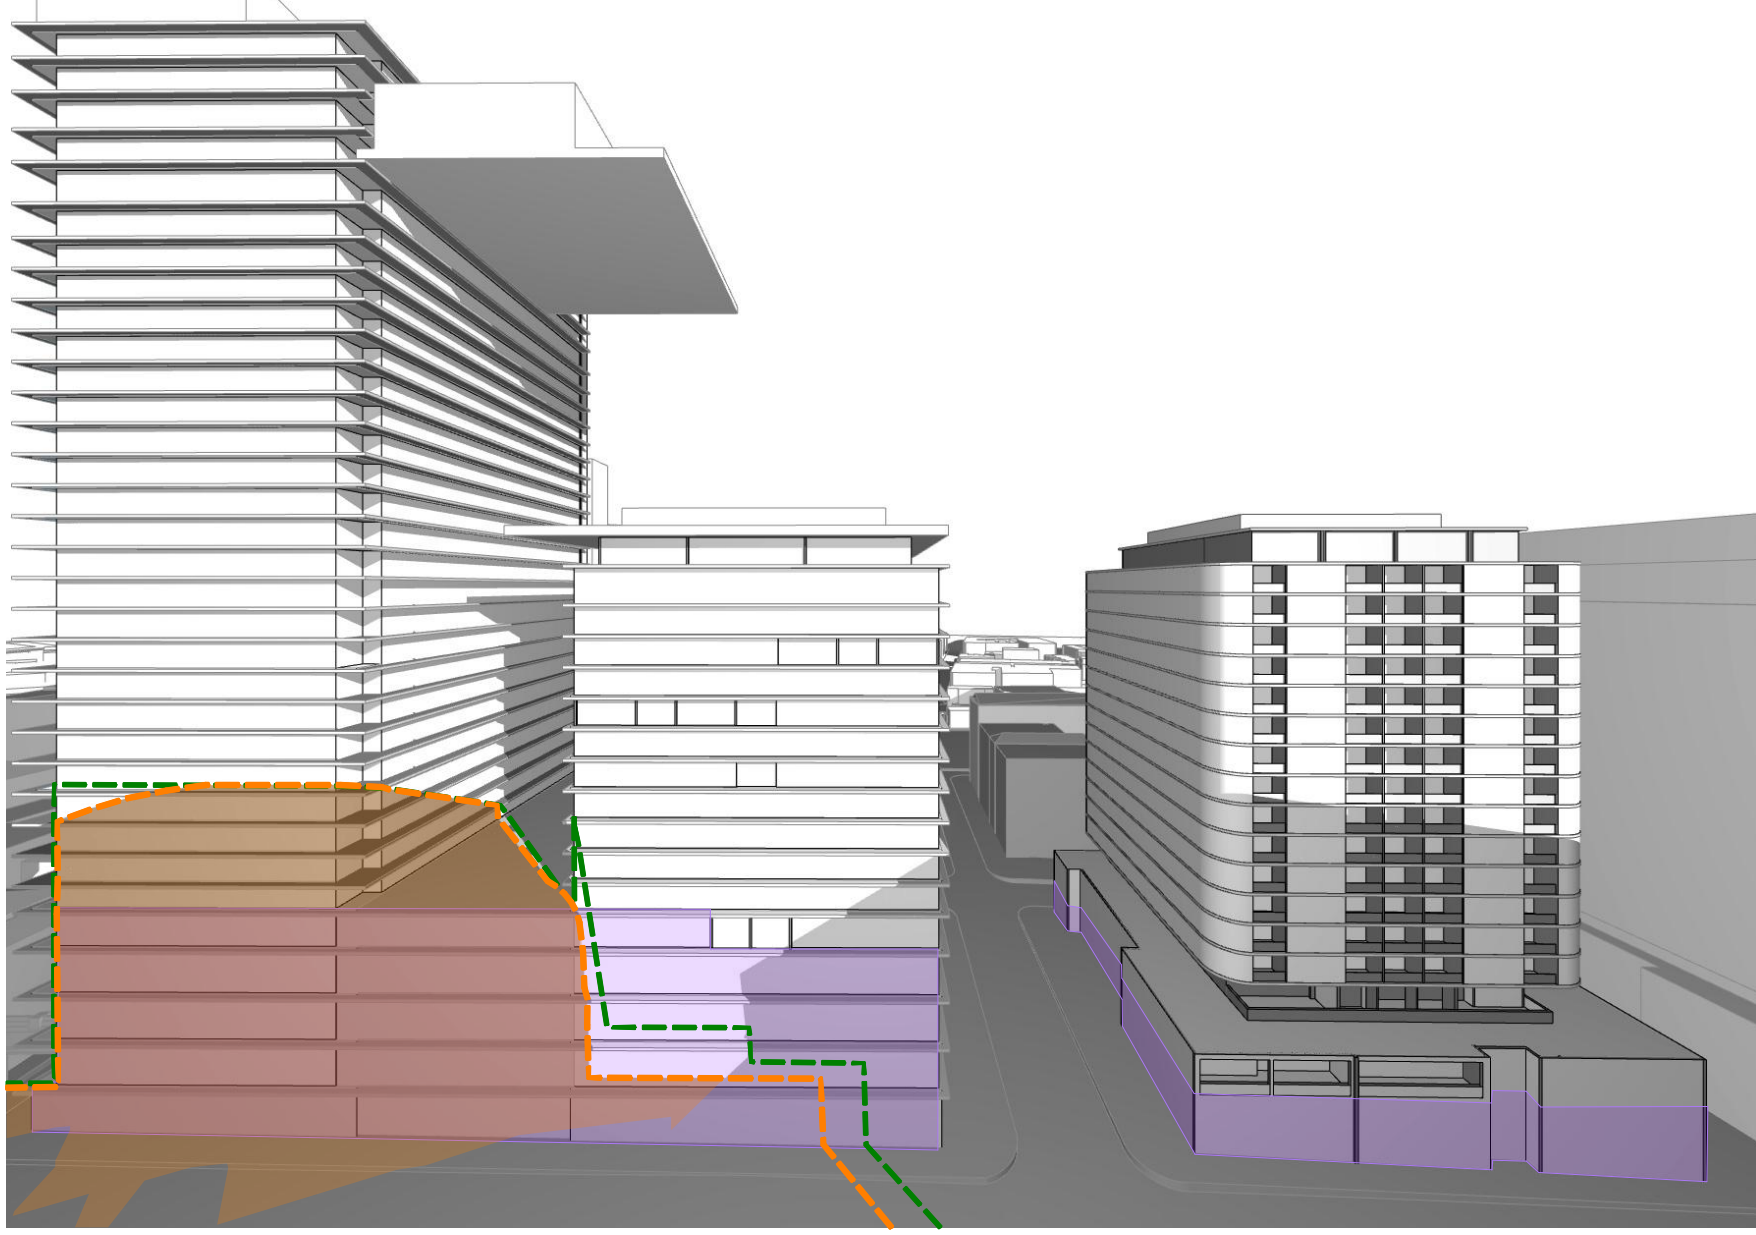

DEVELOPMENT APPLICATION 3:00pm Shadow

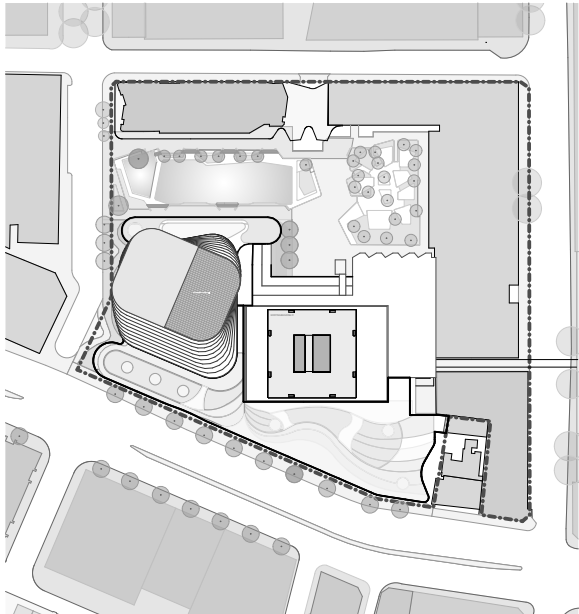

LEGEND - SHADOW DIAGRAM

- EXISTING SHADOWS
- NON RESIDENTIAL USE
- ADDITIONAL DA SHADOWING
- EXTENT OF DA
- ADDITIONAL MOD 5 SHADOWING
- EXTENT OF MP08_0116 Mod 5

A	ISSUED FOR DEVELOPMENT APPLICATION	05/2016
REV.	DESCRIPTION	DATE