





Existing 7:30AM SHADOW DIAGRAM - JUNE
1:1000

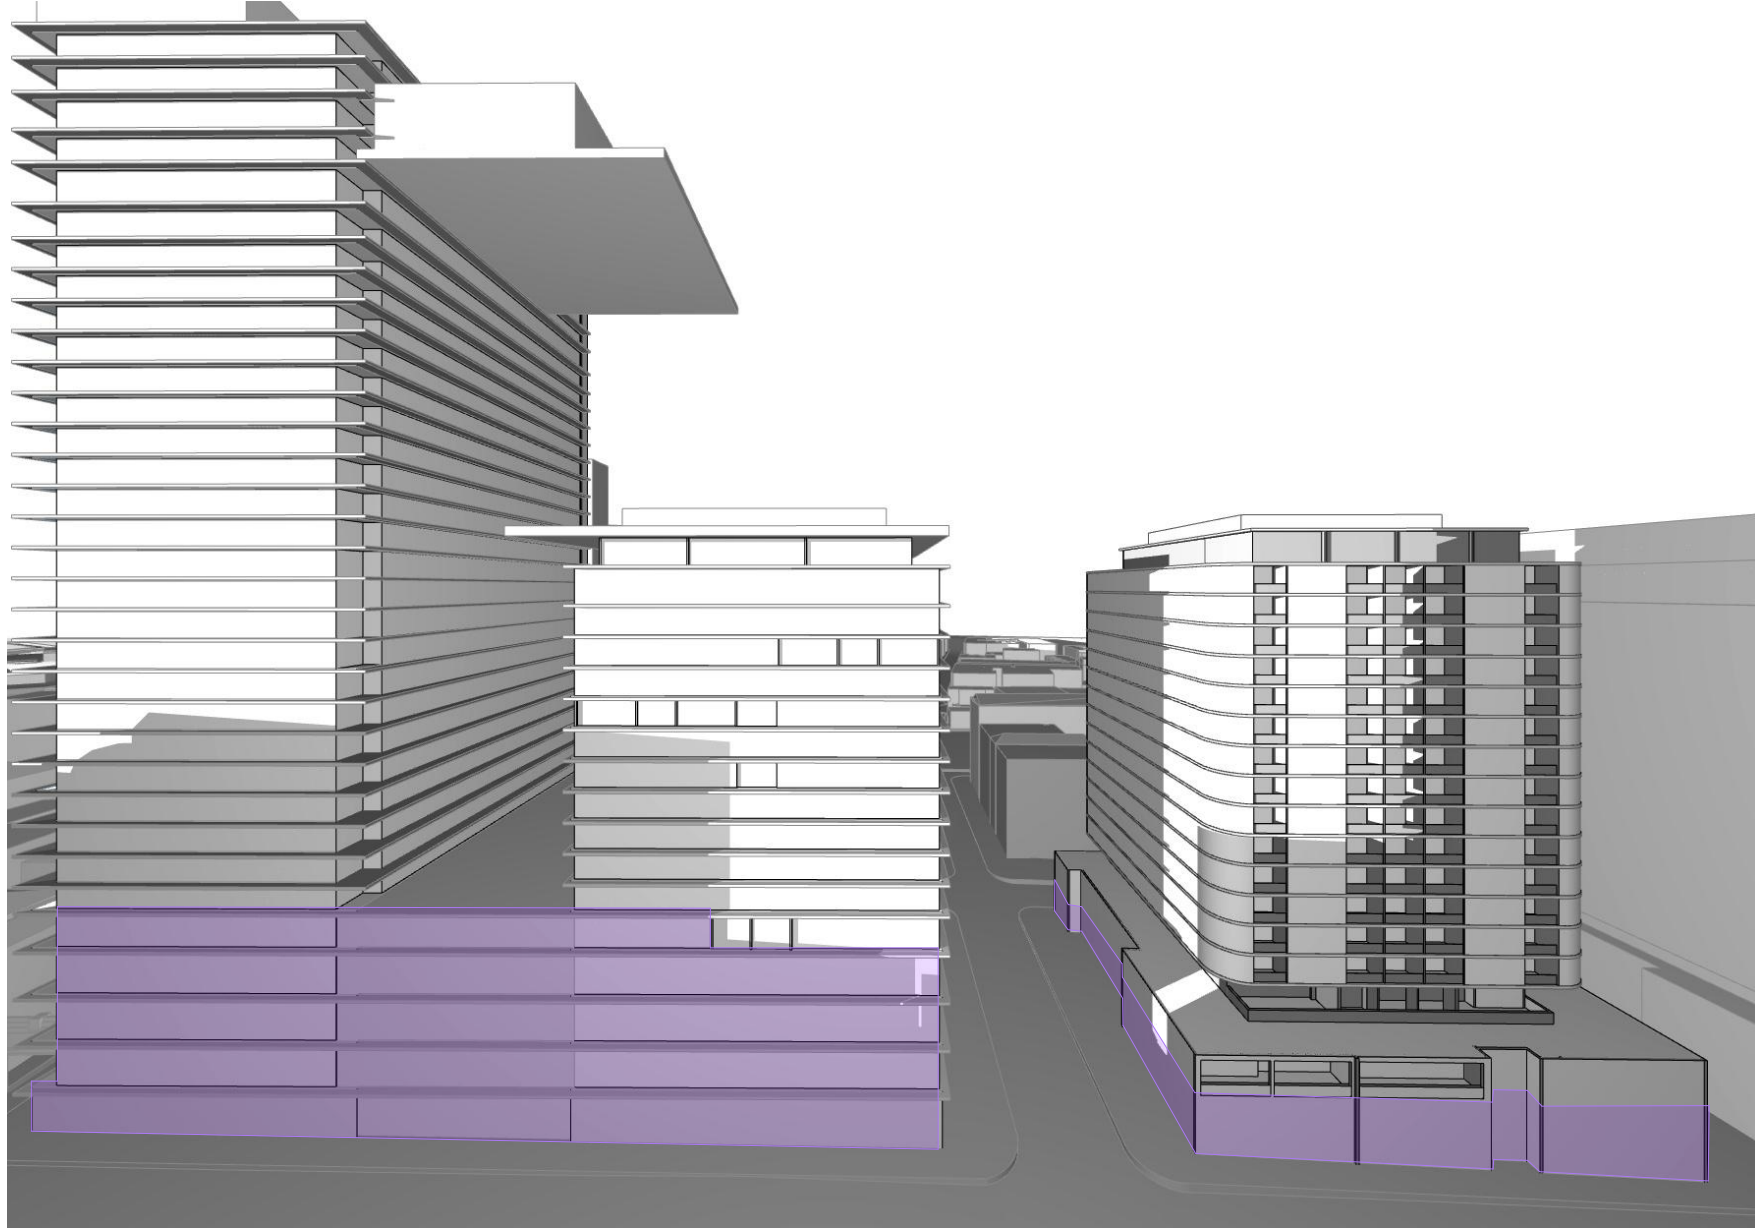


Existing June 21st 7:30am Shadow

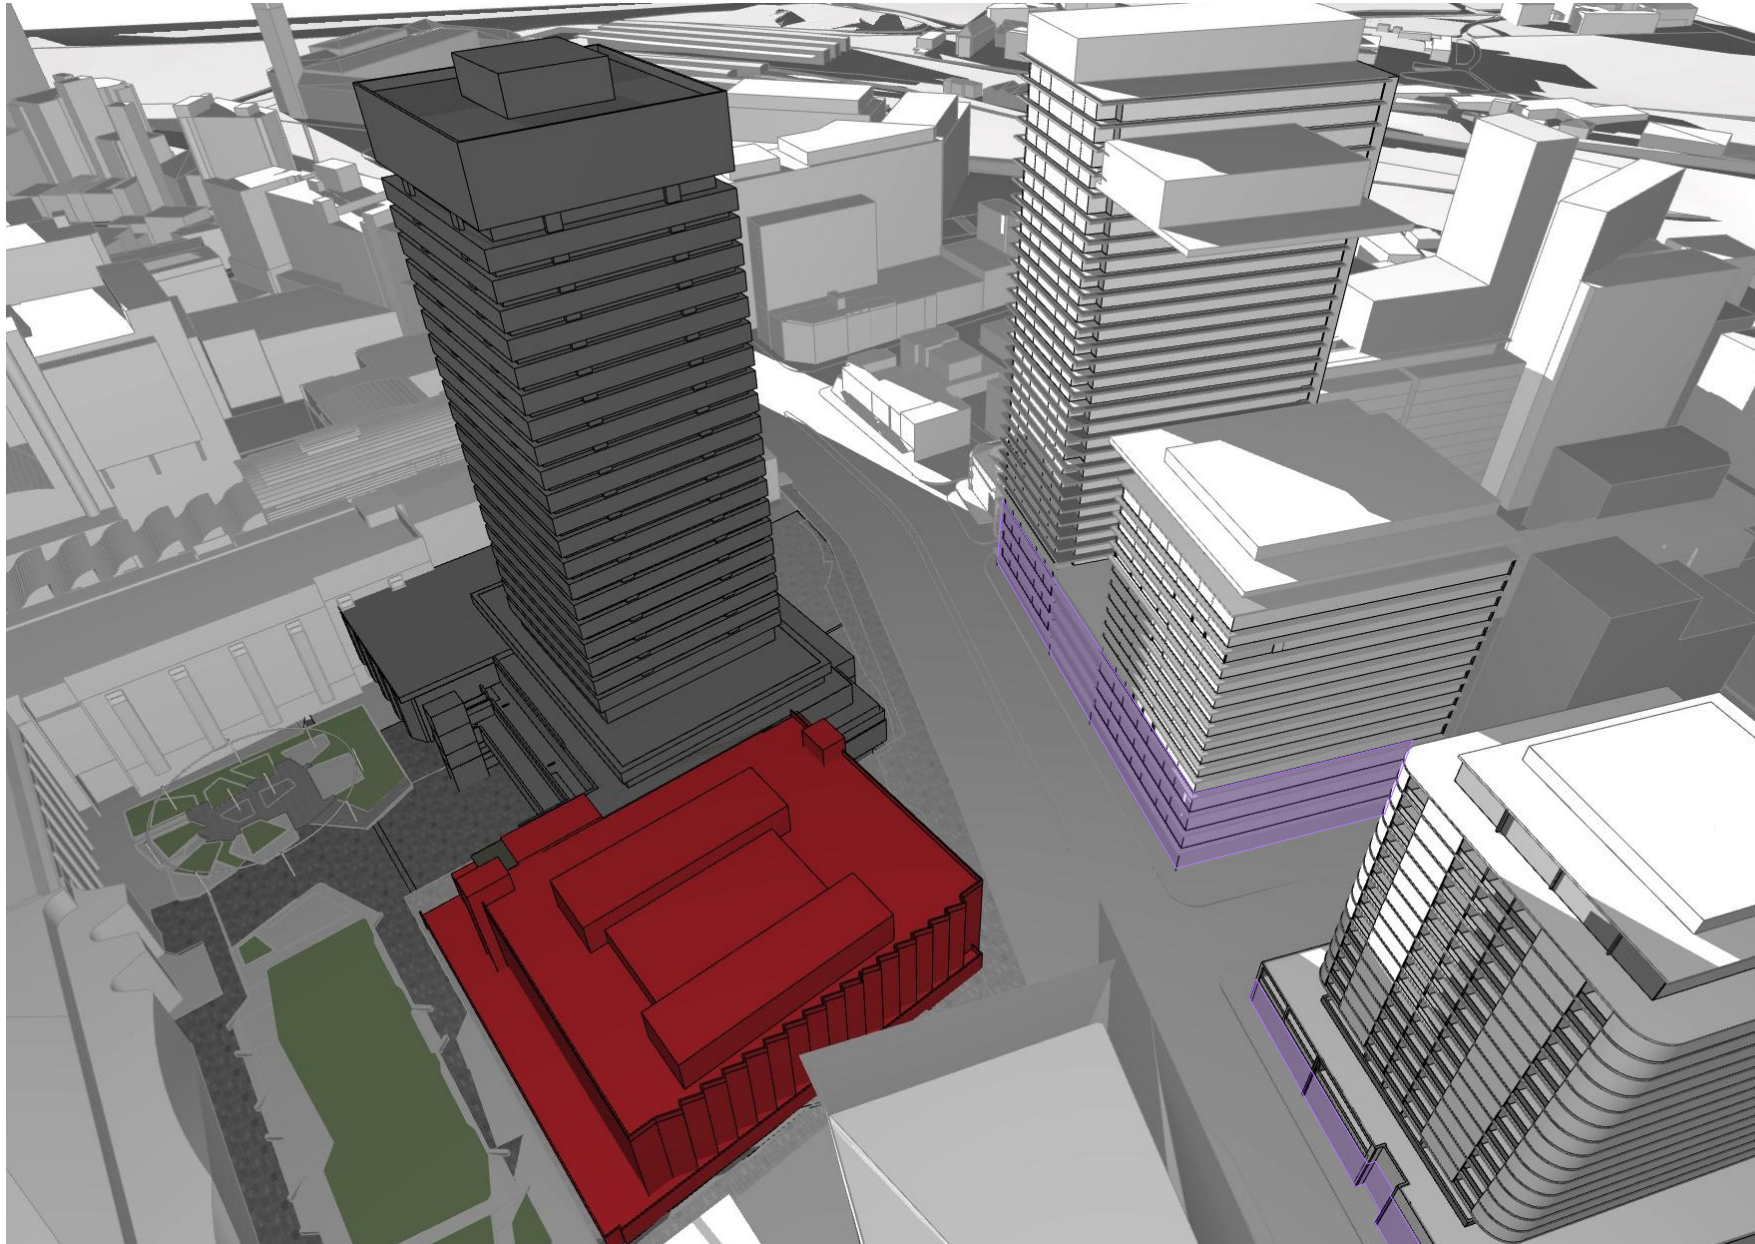


Existing June 21st 7:30am Shadow




Proposed 7:30AM SHADOW DIAGRAM - JUNE
1:1000

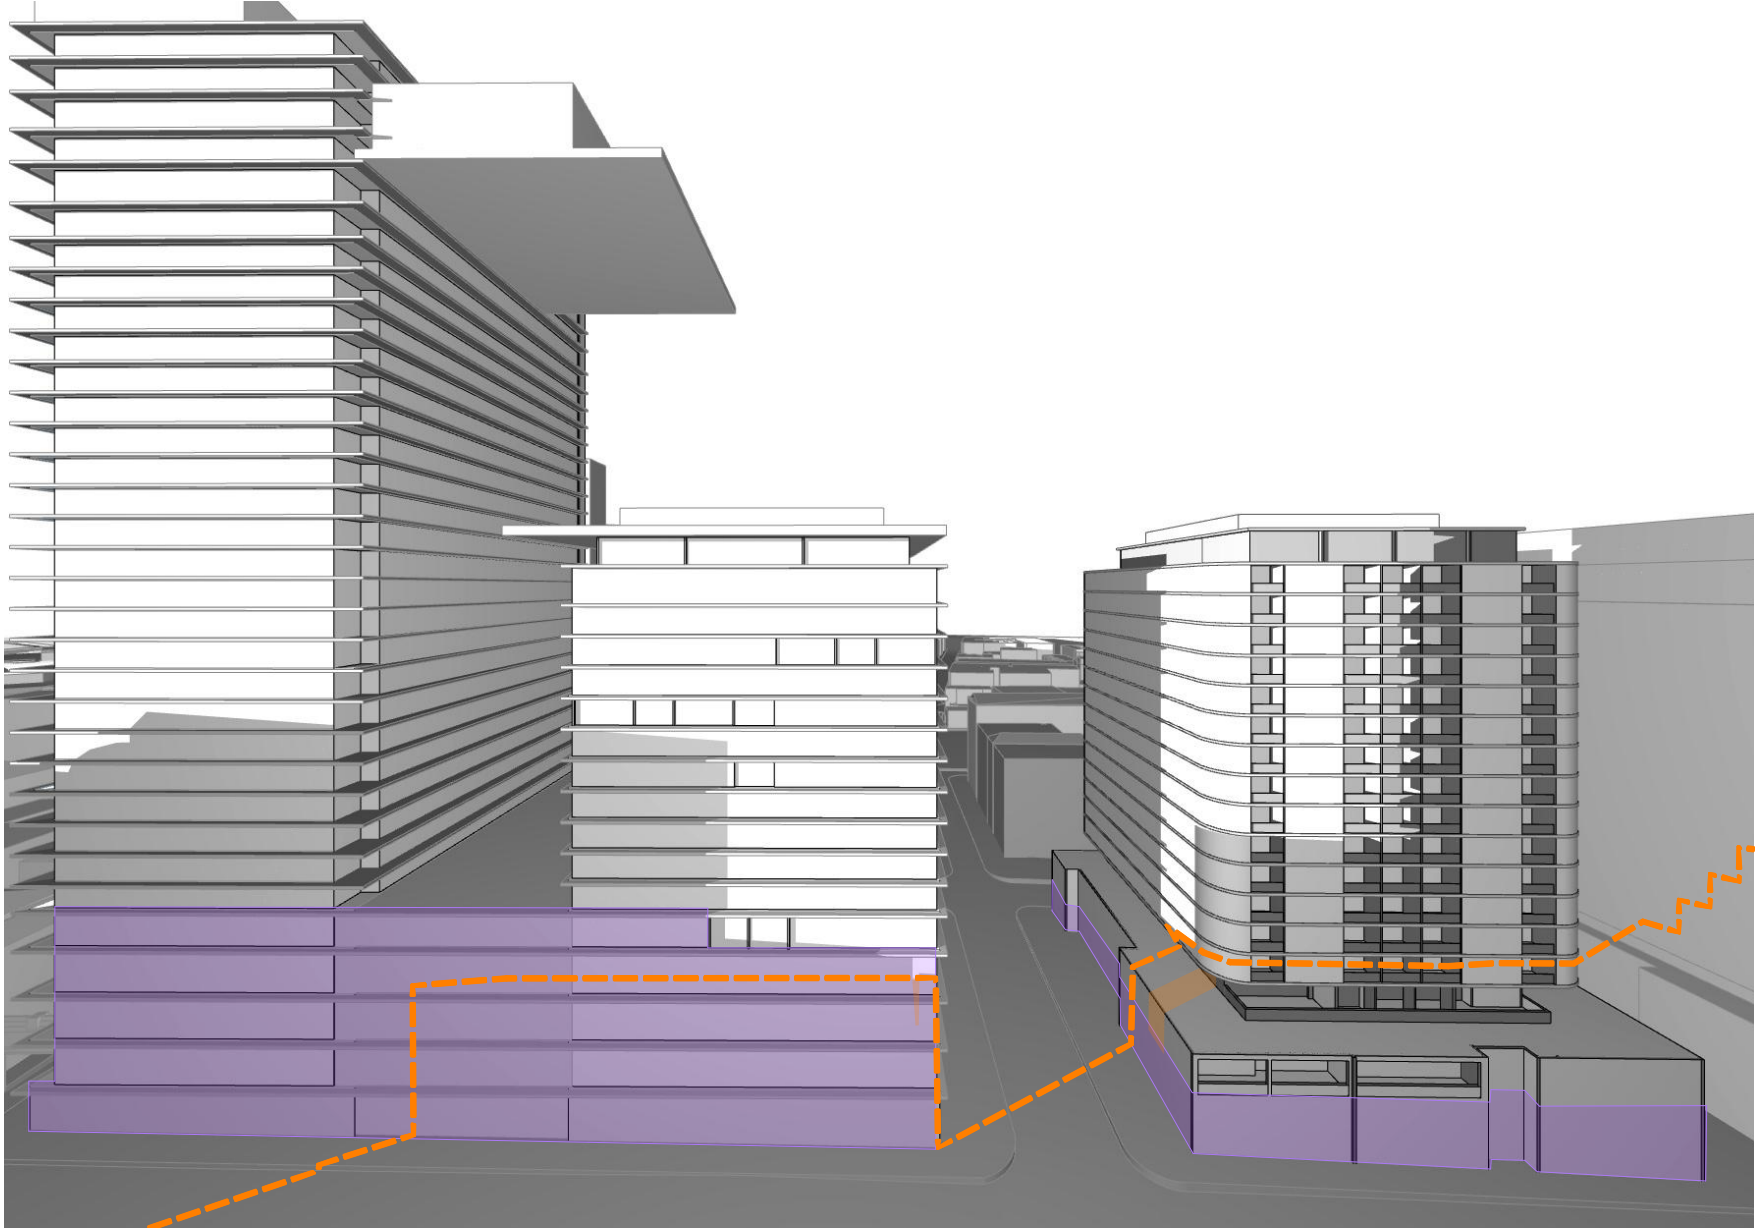

Proposed June 21st 7:30am Shadow

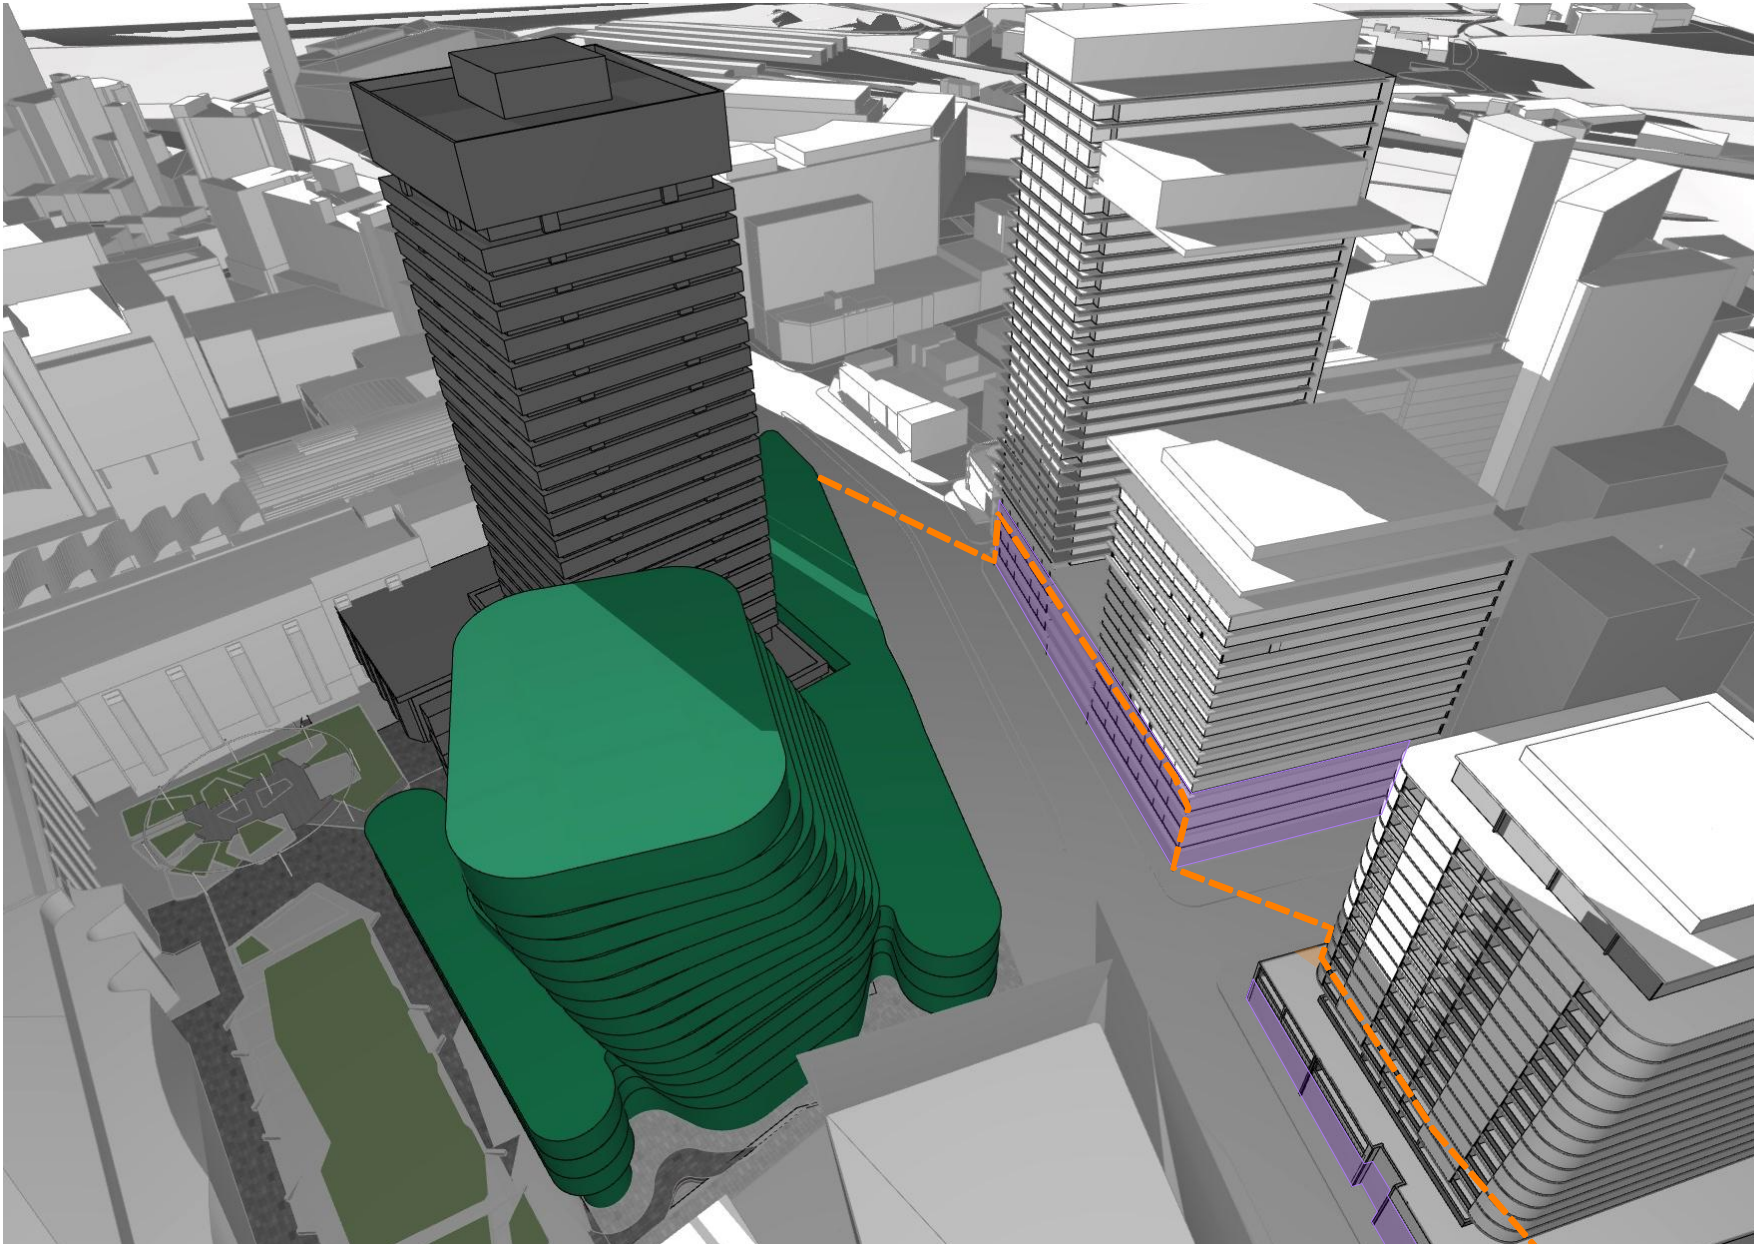

Proposed June 21st 7:30am Shadow

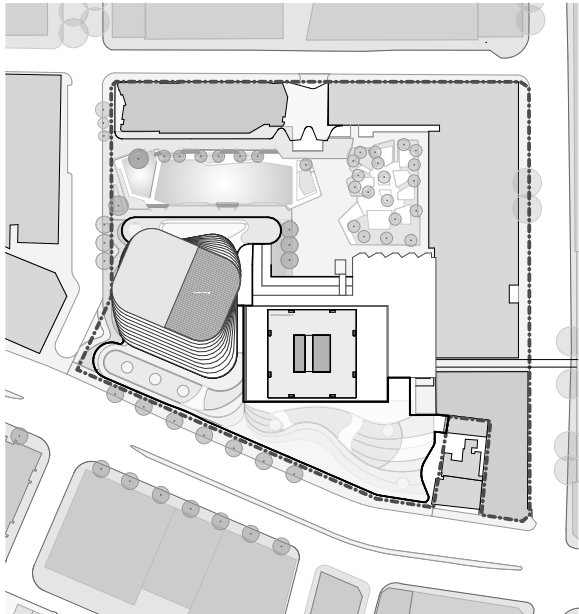

LEGEND - SHADOW DIAGRAM



EXISTING SHADOWS



NON RESIDENTIAL USE



ADDITIONAL DA SHADOWING




EXTENT OF DA


A	ISSUED FOR DEVELOPMENT APPLICATION	05/2016
REV.	DESCRIPTION	DATE




Existing 9AM SHADOW DIAGRAM - JUNE
1:1000

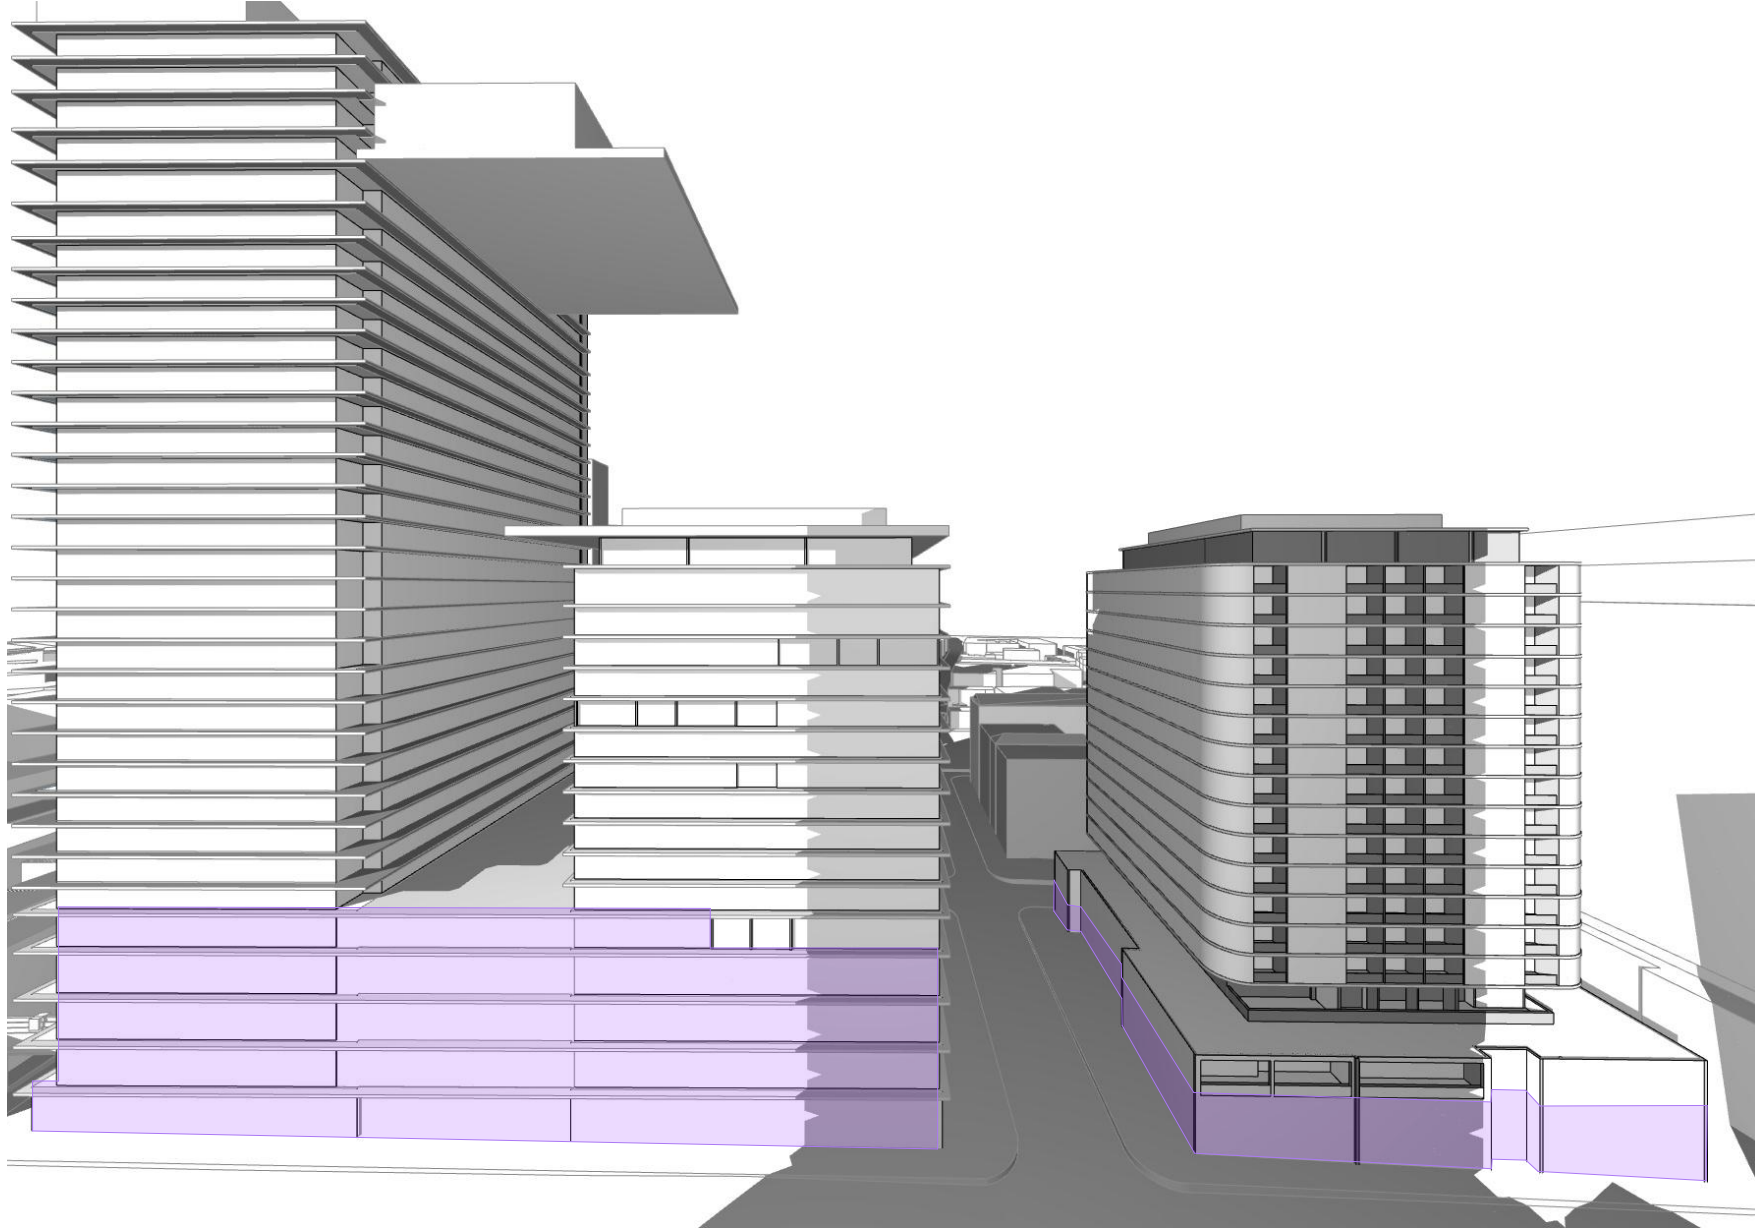


Existing June 21st 9:00am Shadow

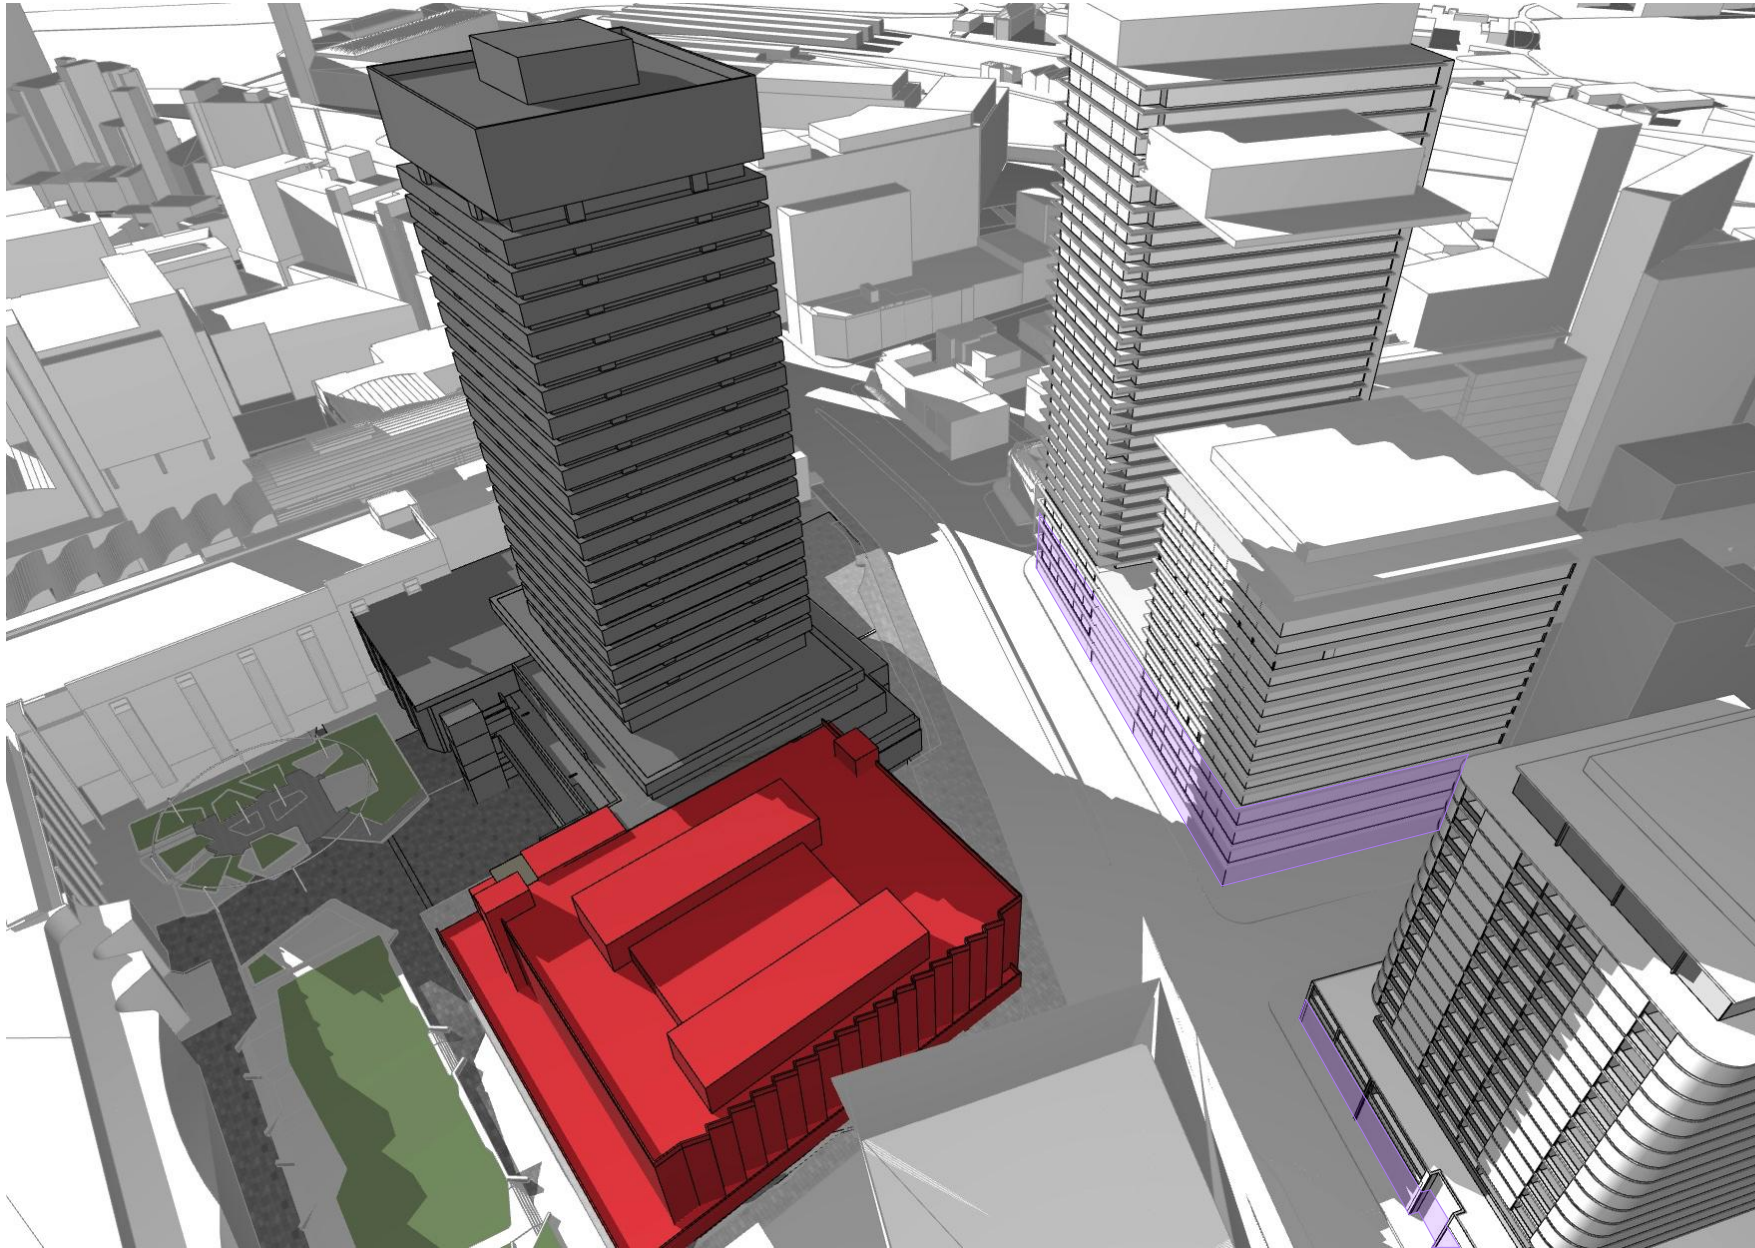


Existing June 21st 9am Shadow

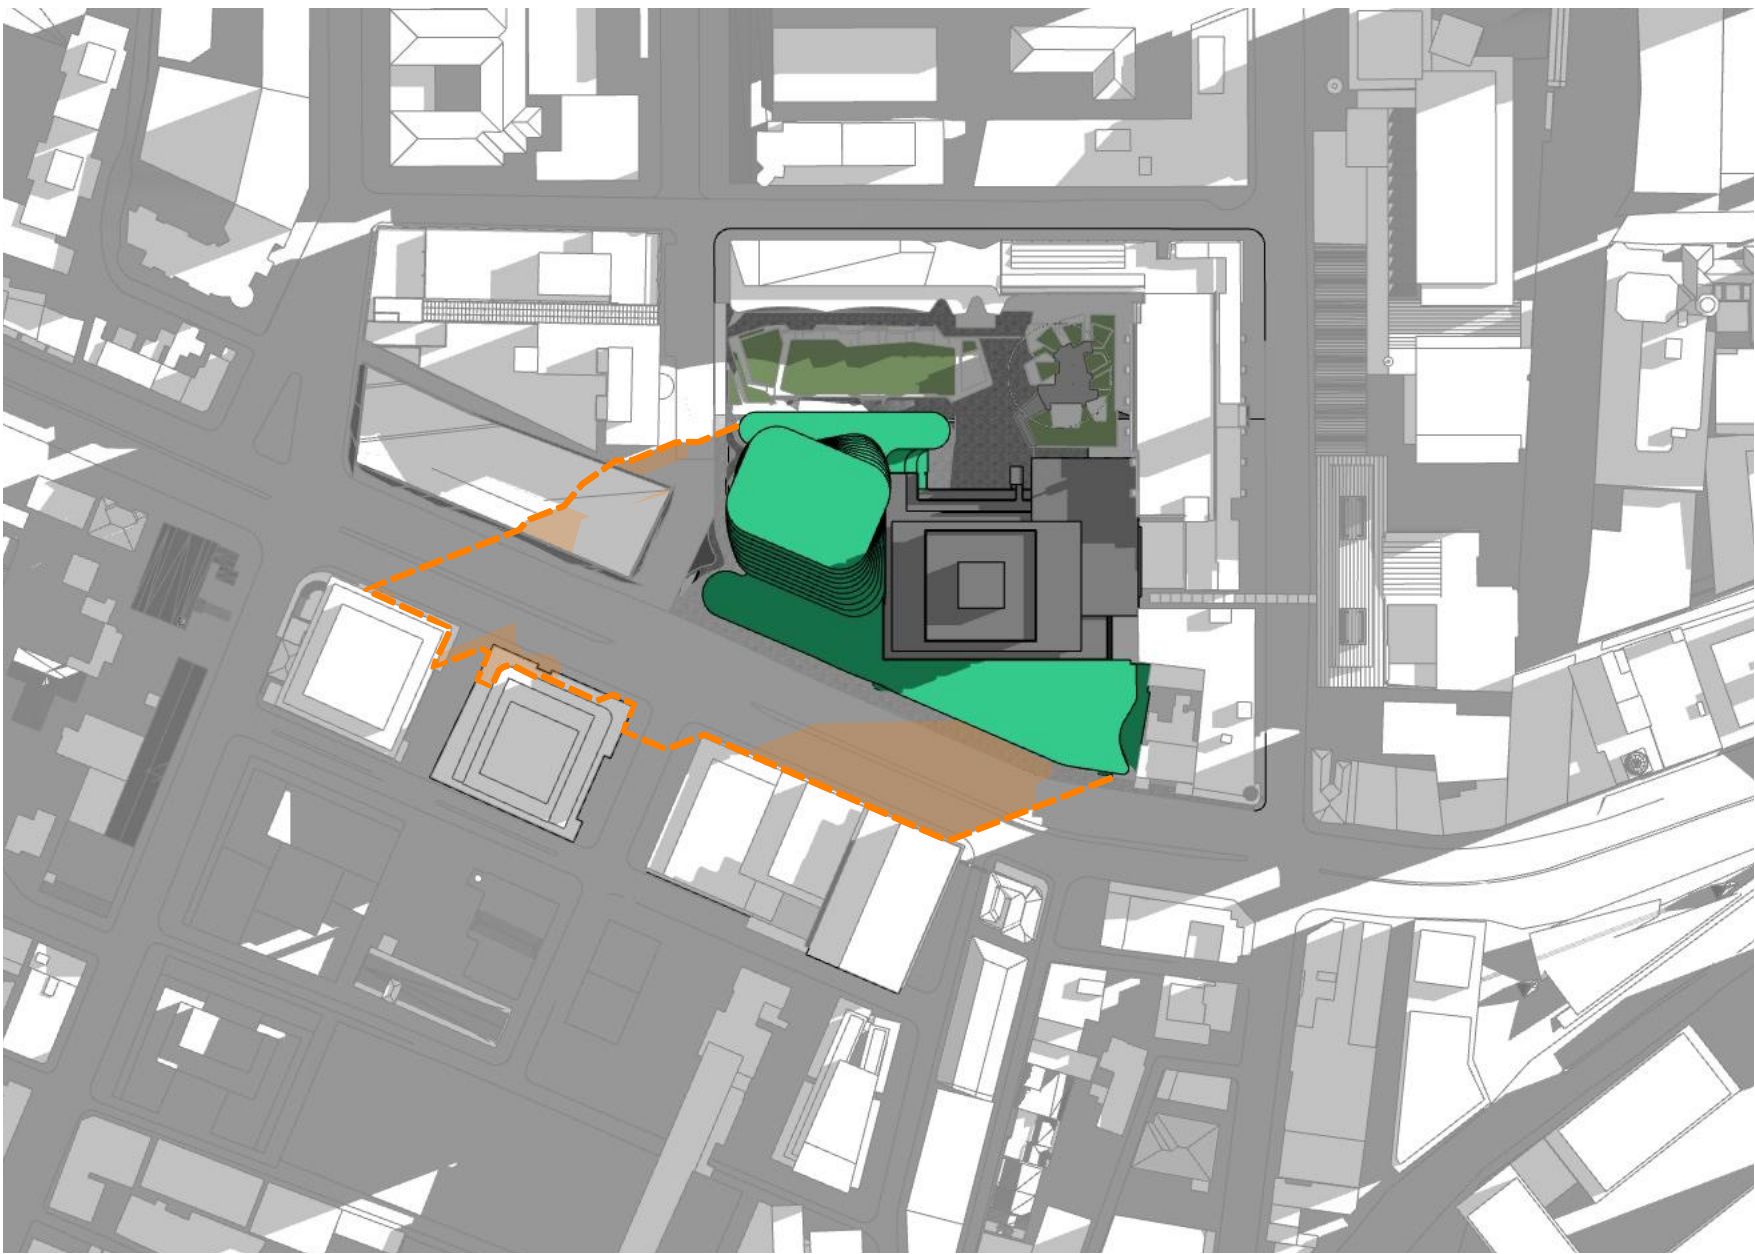


Proposed 9AM SHADOW DIAGRAM - JUNE
1:1000

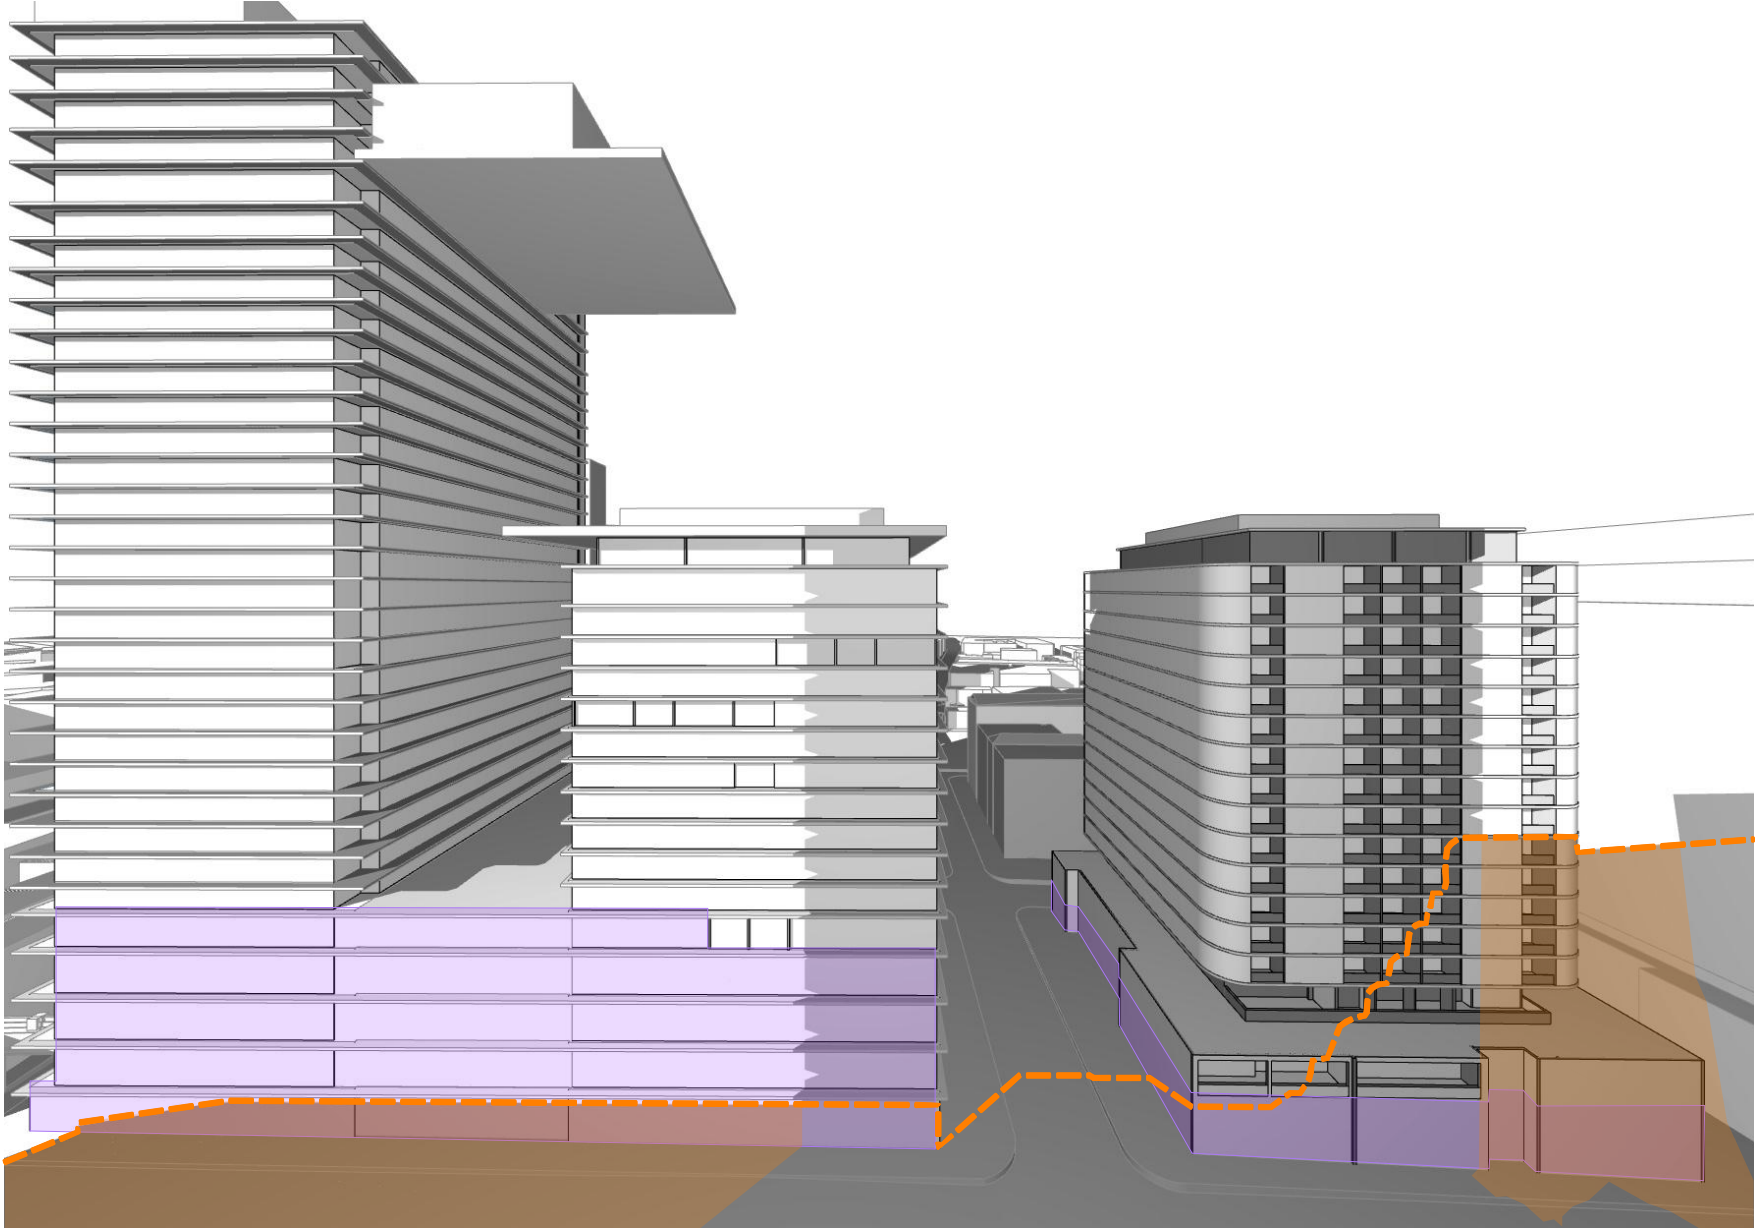

Proposed June 21st 9:00am Shadow

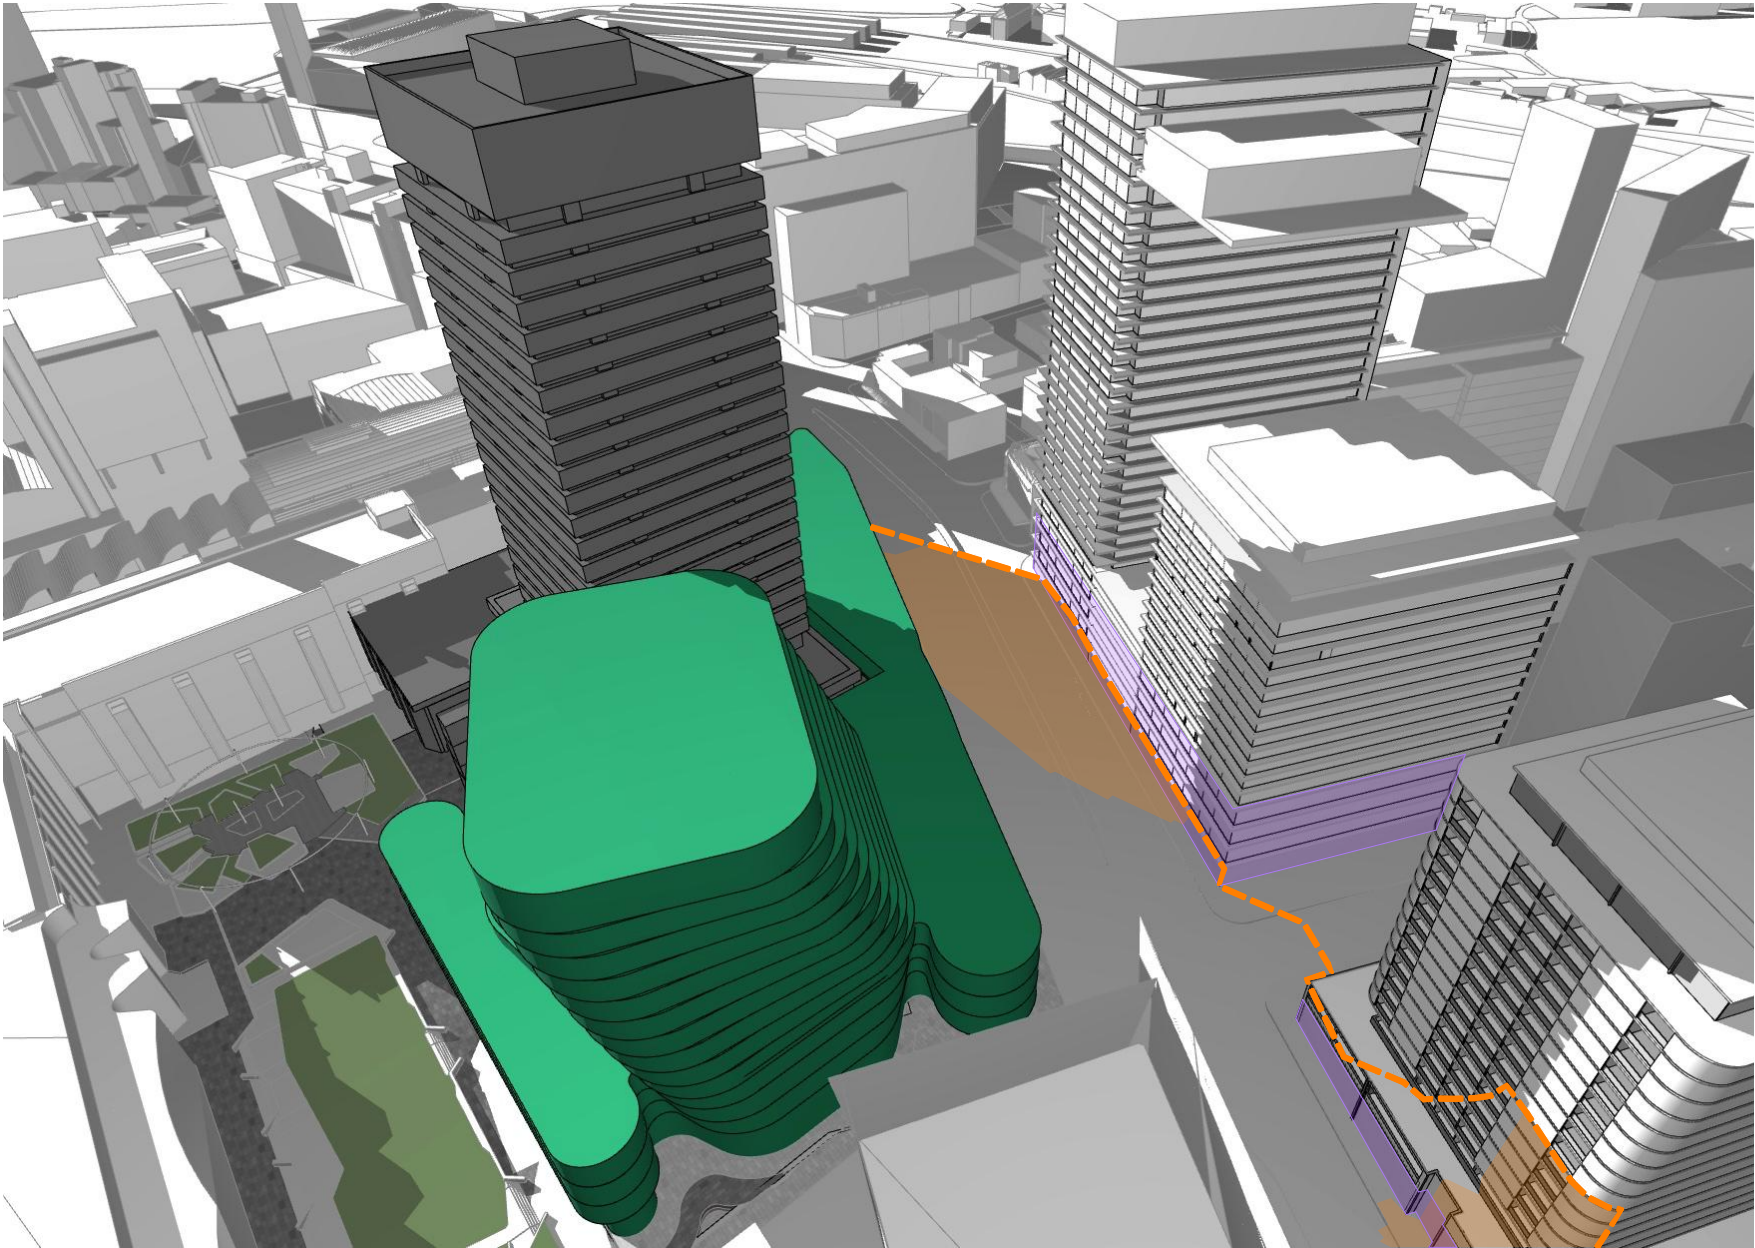

Proposed June 21st 9am Shadow

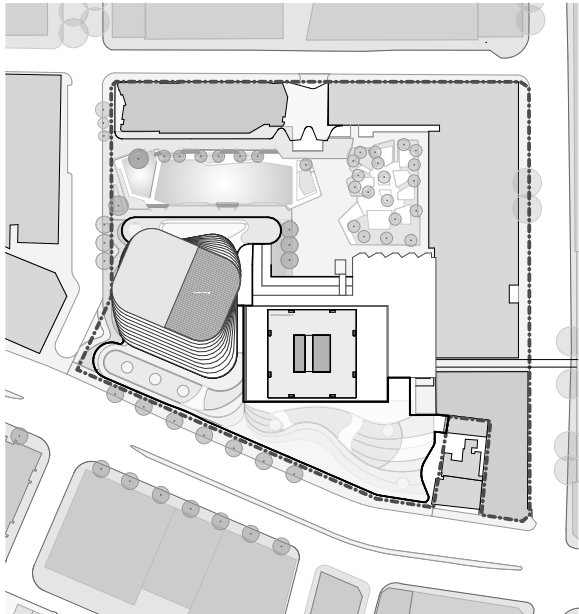

LEGEND - SHADOW DIAGRAM



EXISTING SHADOWS



NON RESIDENTIAL USE




ADDITIONAL DA SHADOWING




EXTENT OF DA


A	ISSUED FOR DEVELOPMENT APPLICATION	05/2016
REV.	DESCRIPTION	DATE

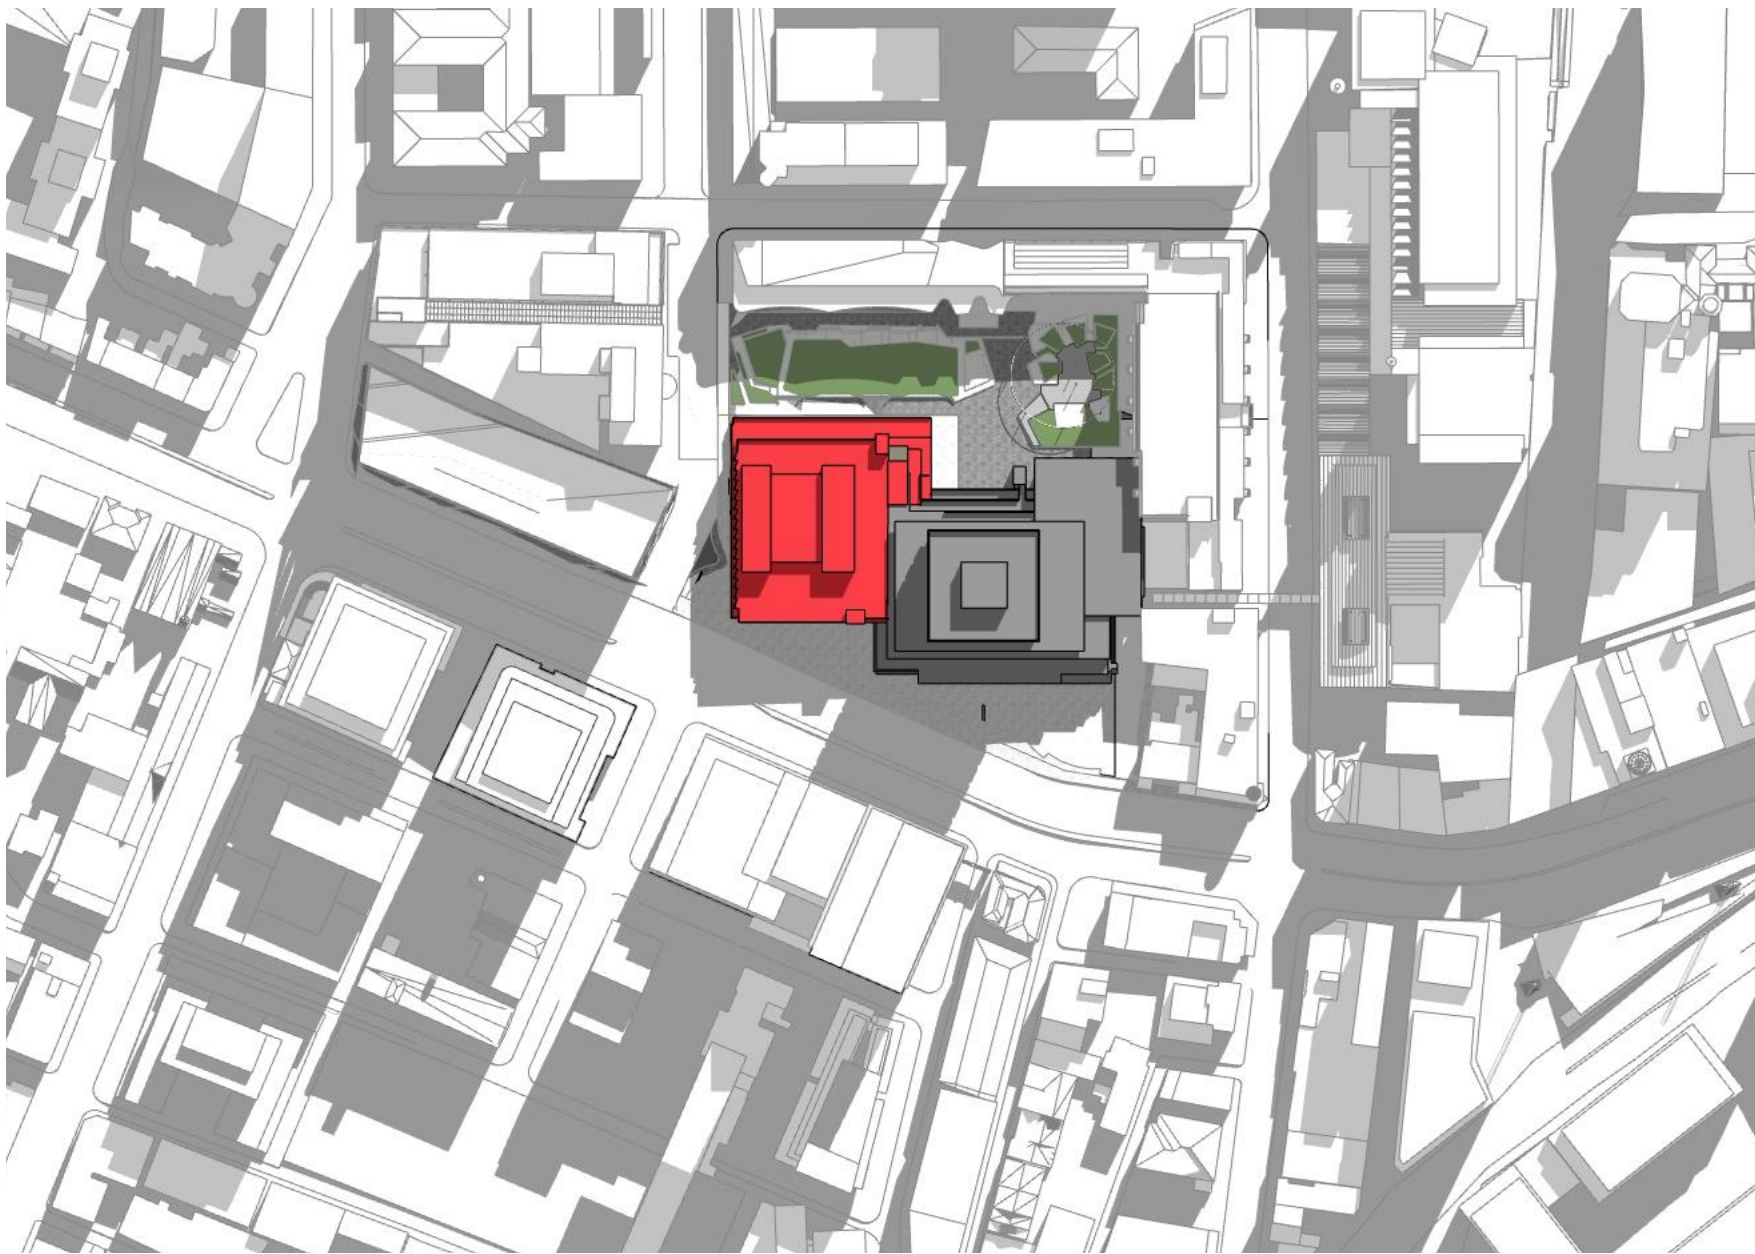


Existing 12PM SHADOW DIAGRAM - JUNE
1:1000

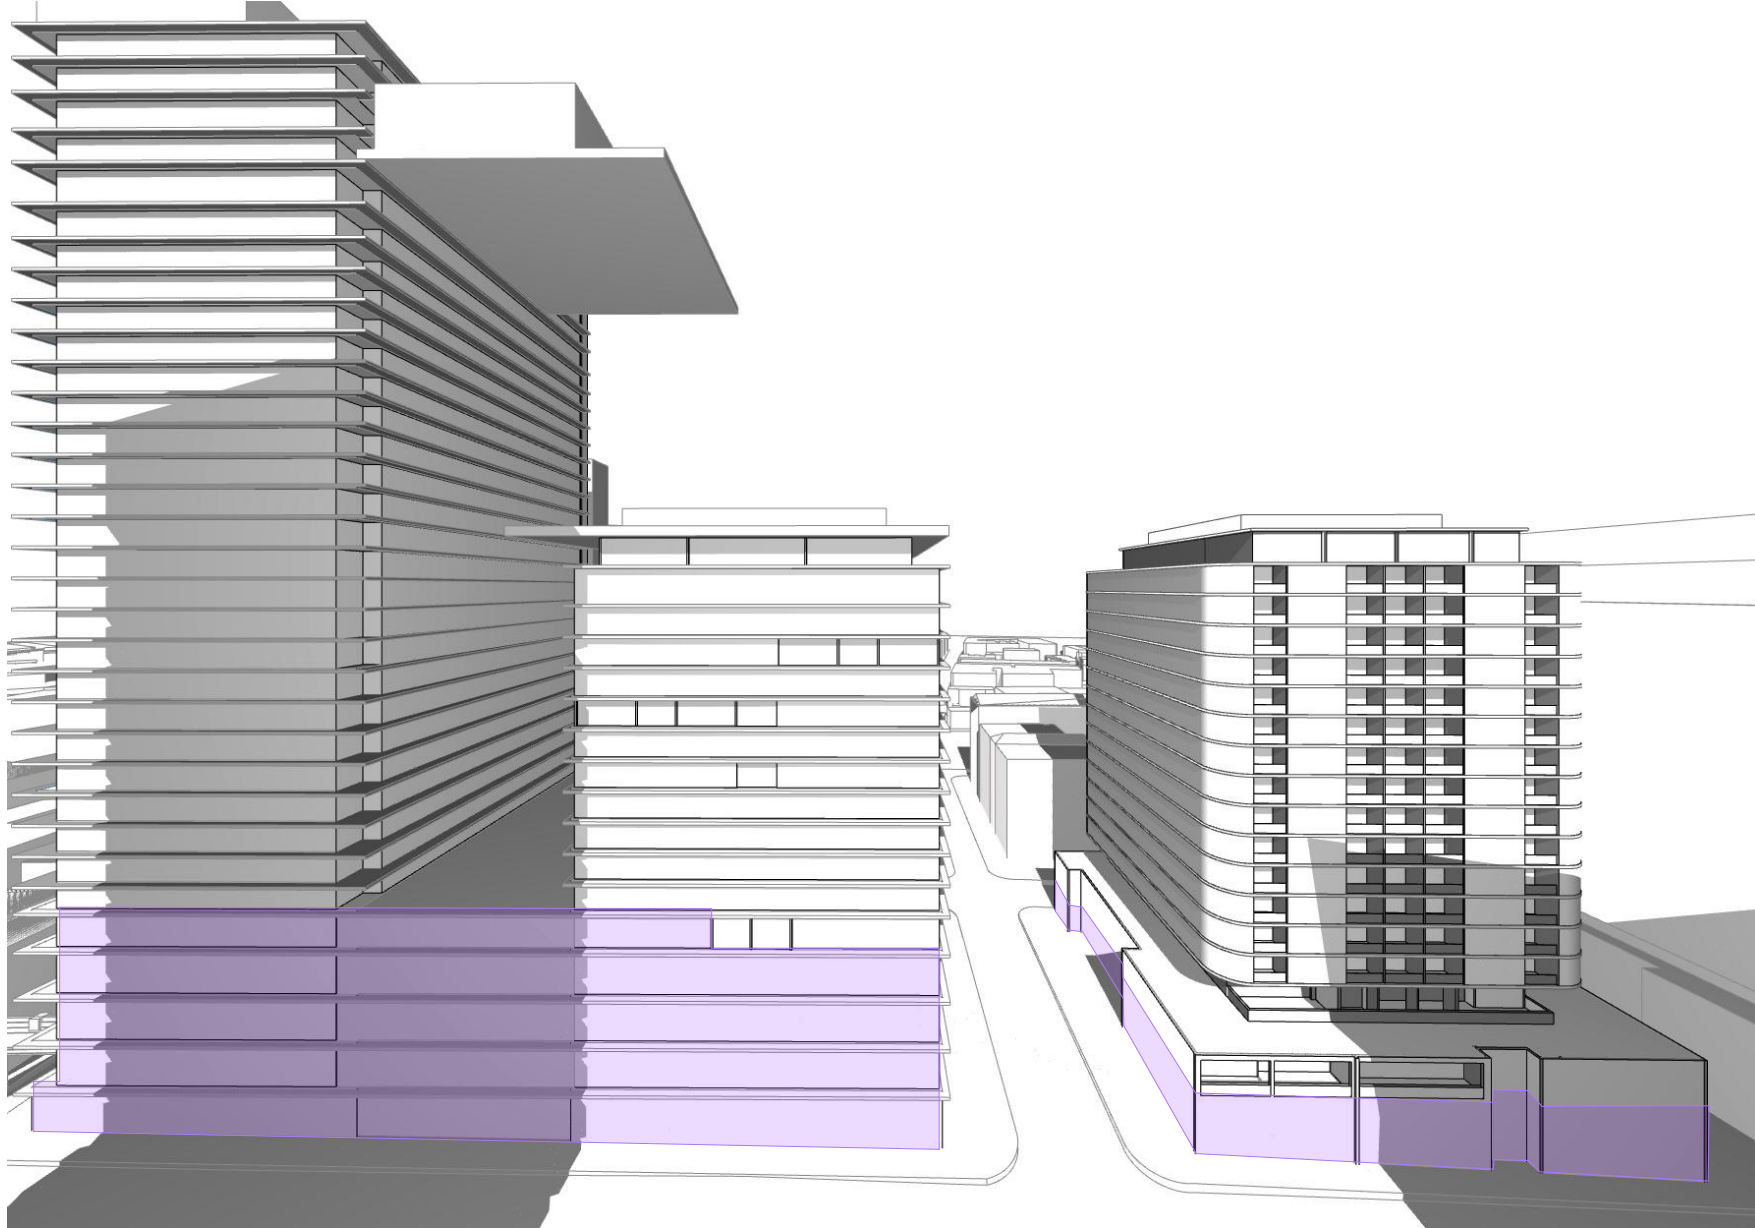


Existing June 21st 12:00pm Shadow

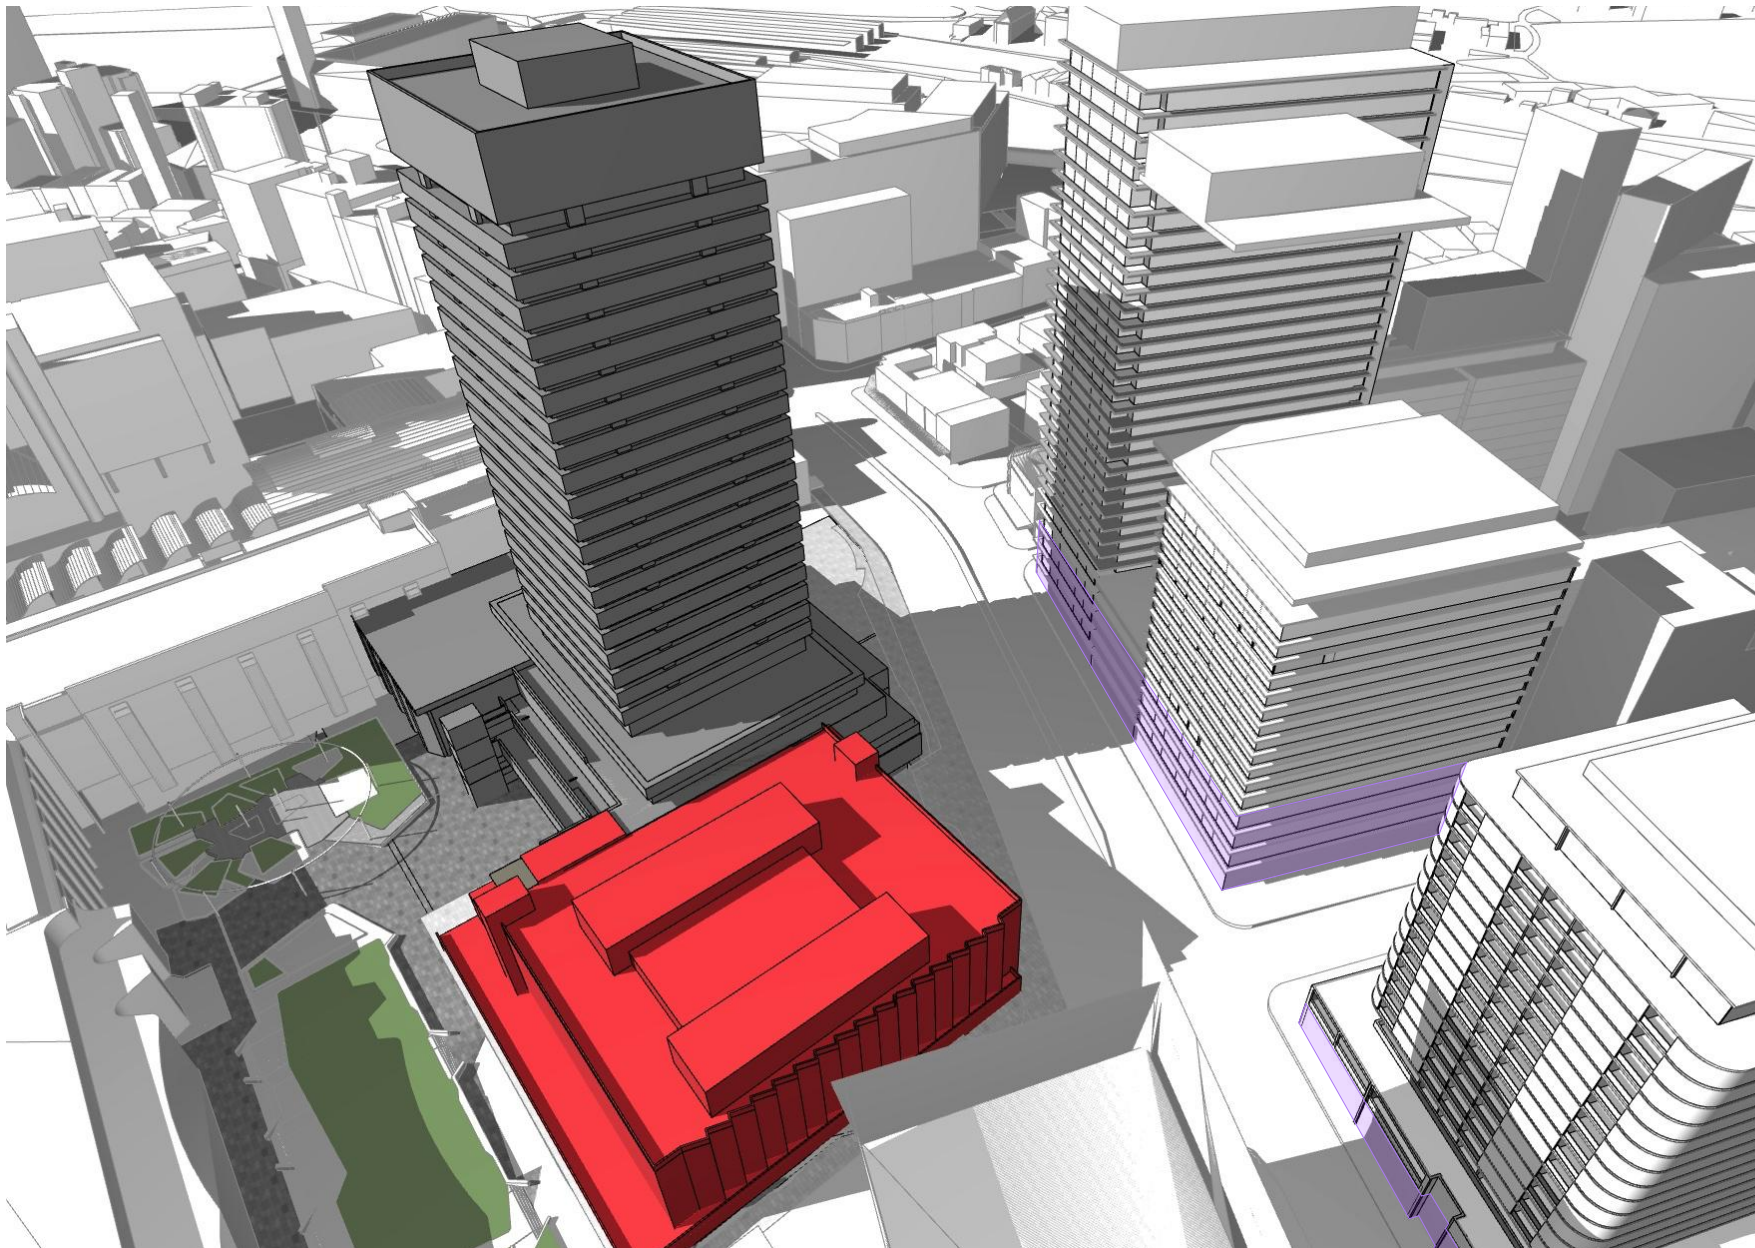


Existing June 21st 12pm Shadow

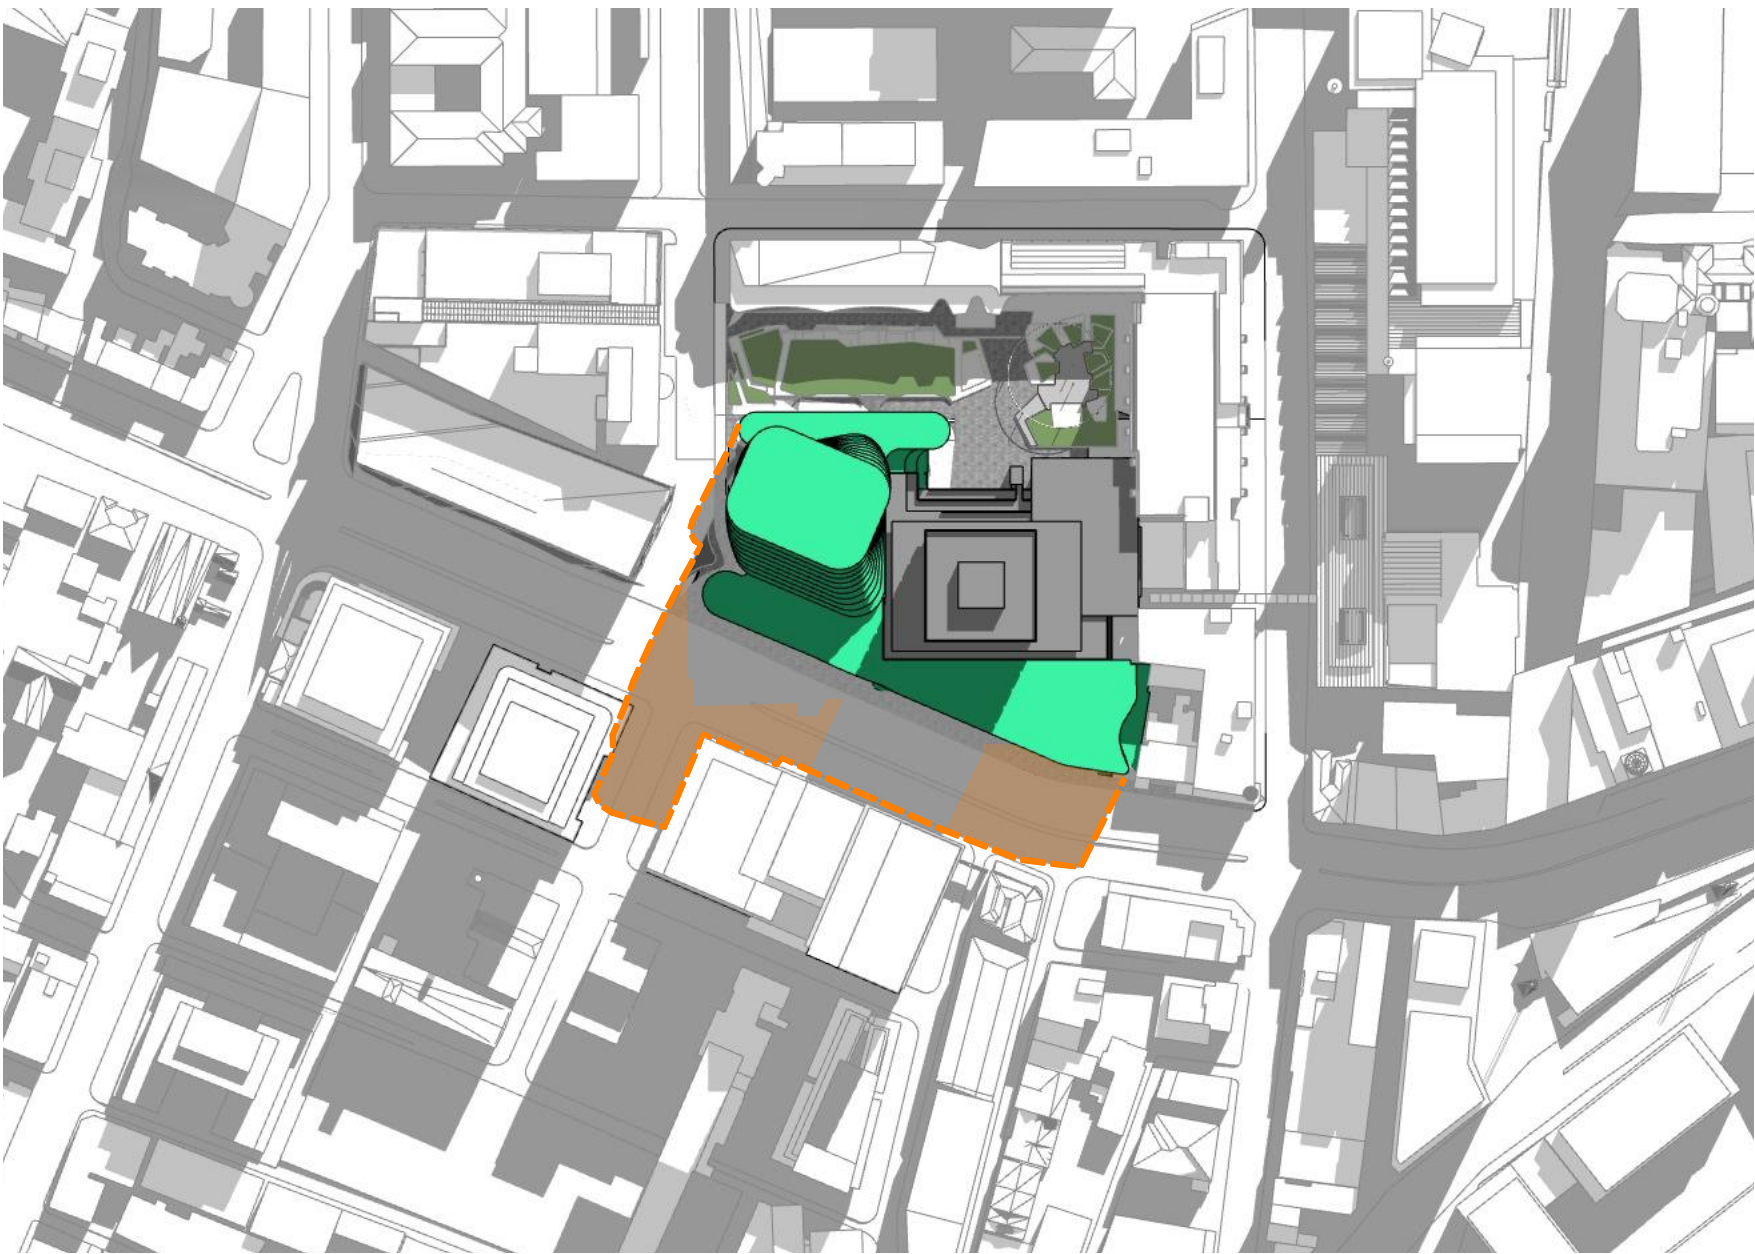


Proposed 12PM SHADOW DIAGRAM - JUNE
1:1000

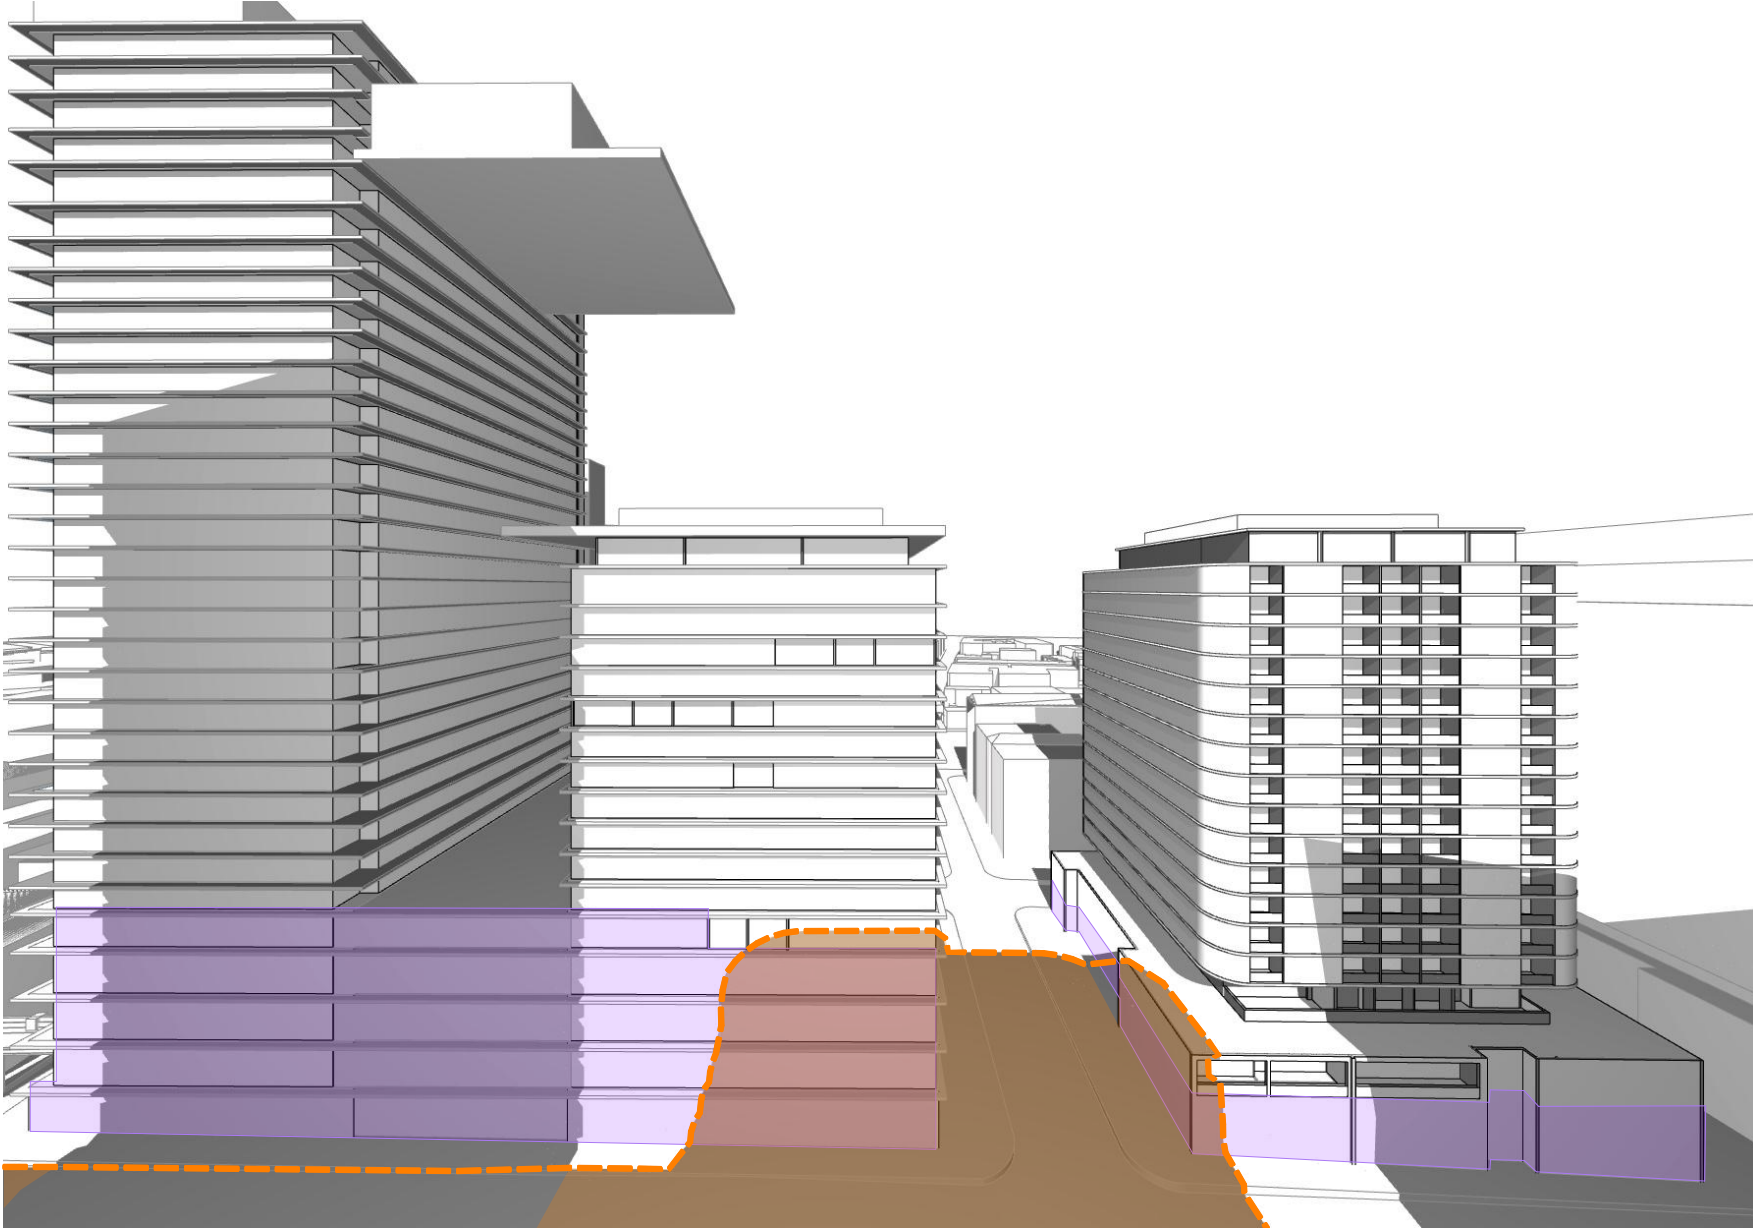

Proposed June 21st 12:00pm Shadow

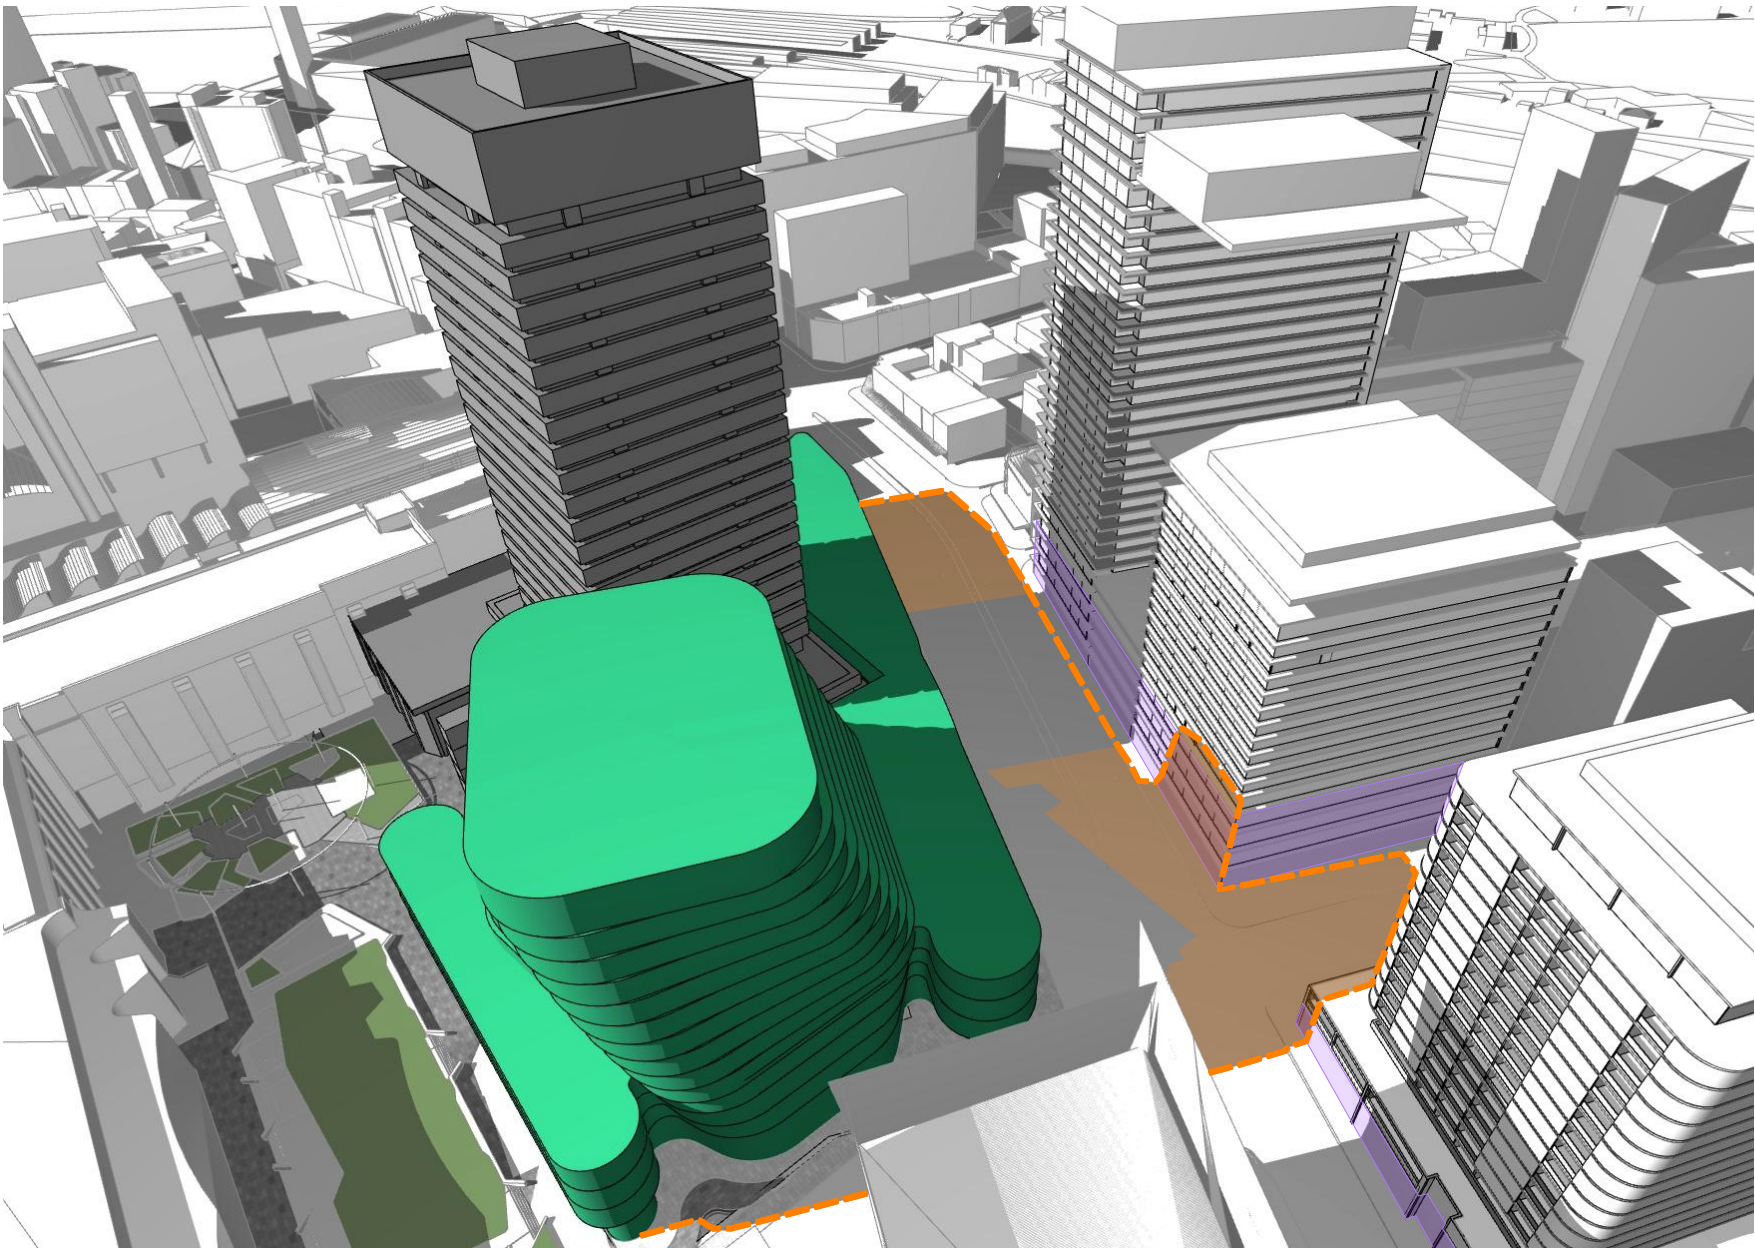

Proposed June 21st 12pm Shadow

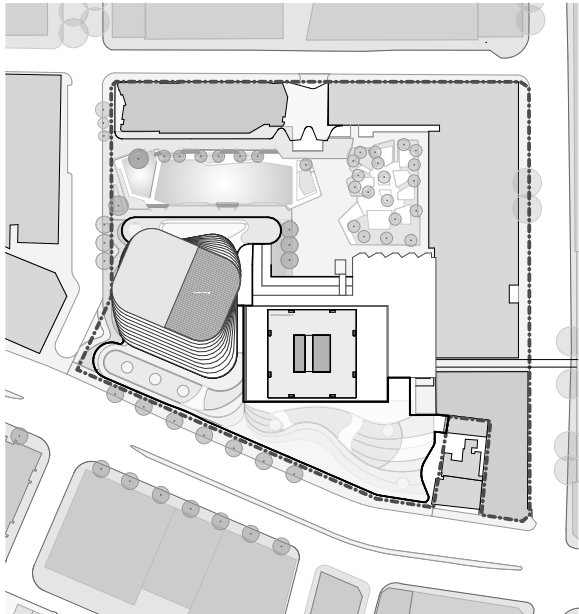

LEGEND - SHADOW DIAGRAM



EXISTING SHADOWS



NON RESIDENTIAL USE



ADDITIONAL DA SHADOWING




EXTENT OF DA


A	ISSUED FOR DEVELOPMENT APPLICATION	05/2016
REV.	DESCRIPTION	DATE



Existing 3PM SHADOW DIAGRAM - JUNE
1:1000

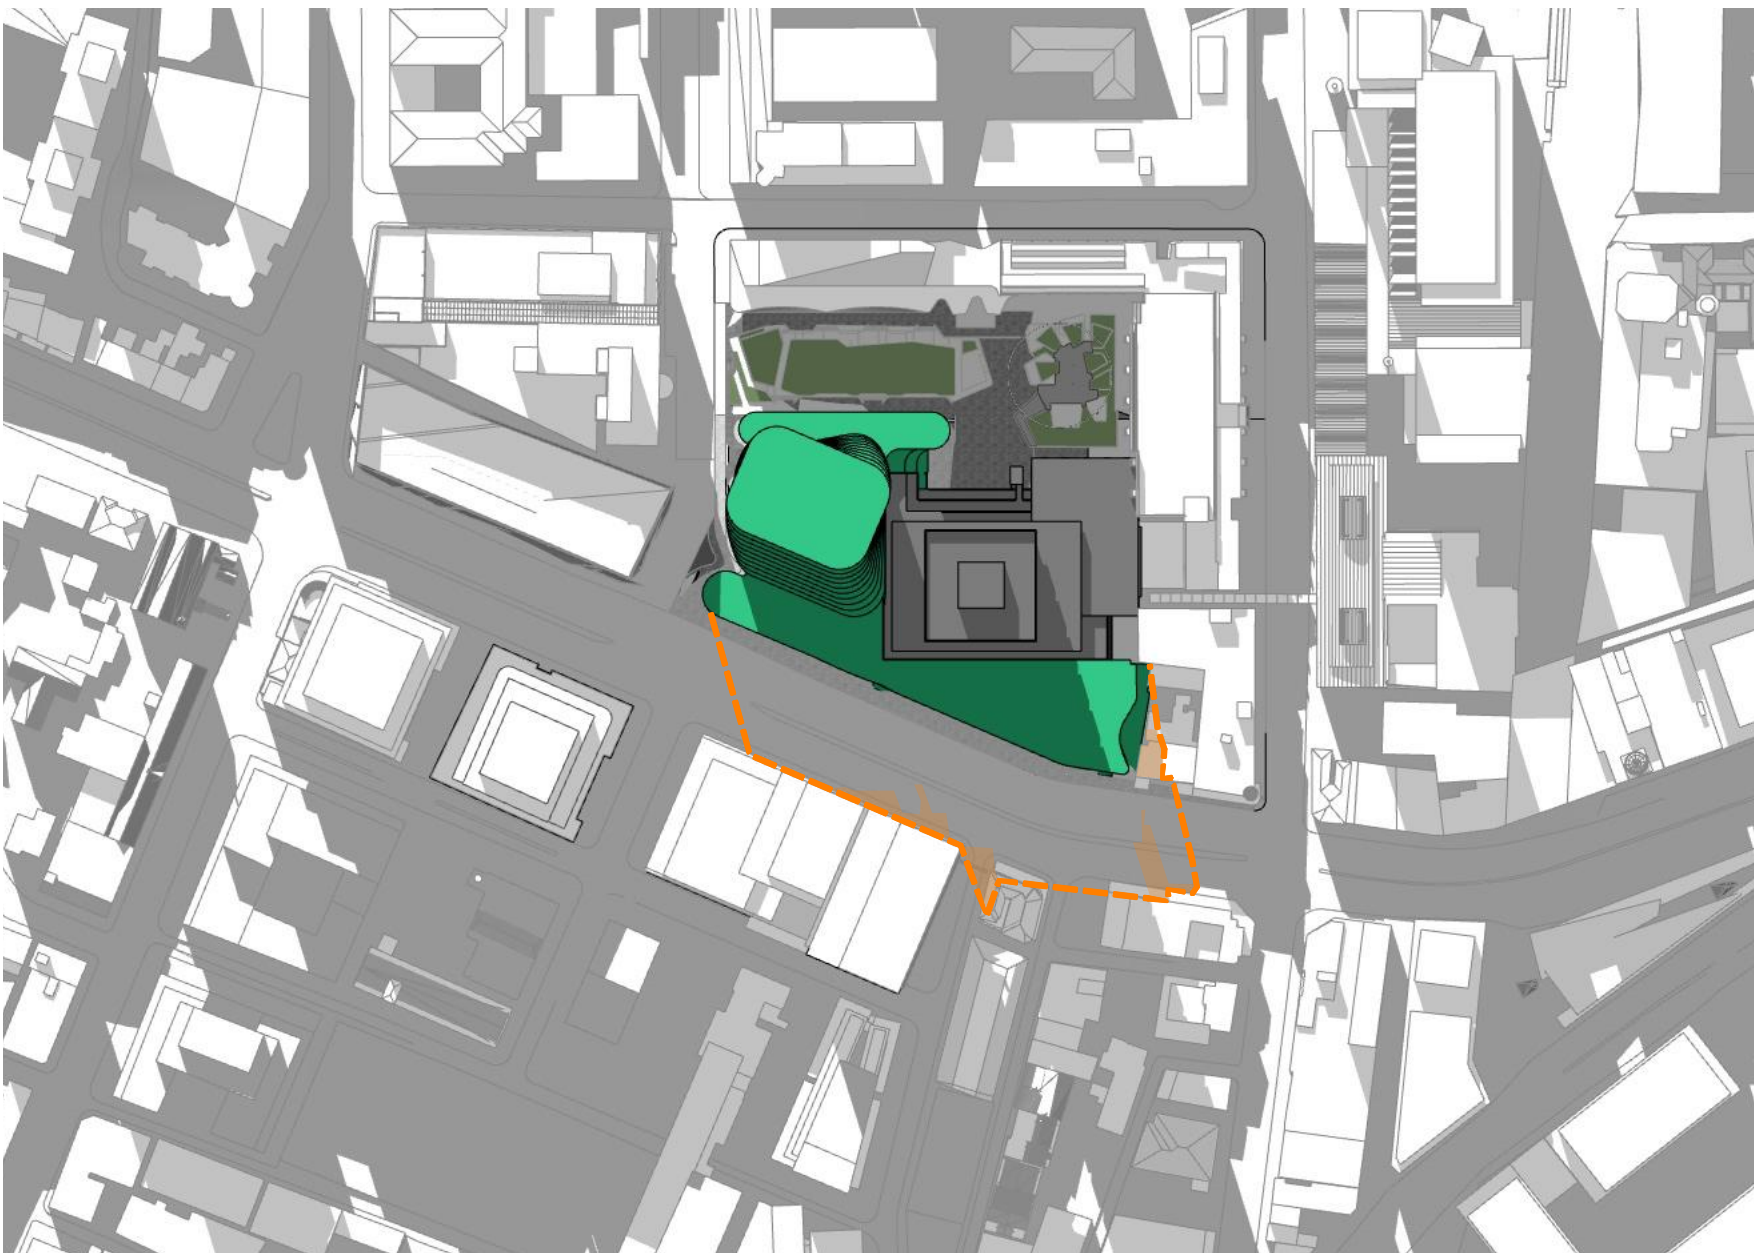

Proposed 3PM SHADOW DIAGRAM - JUNE
1:1000

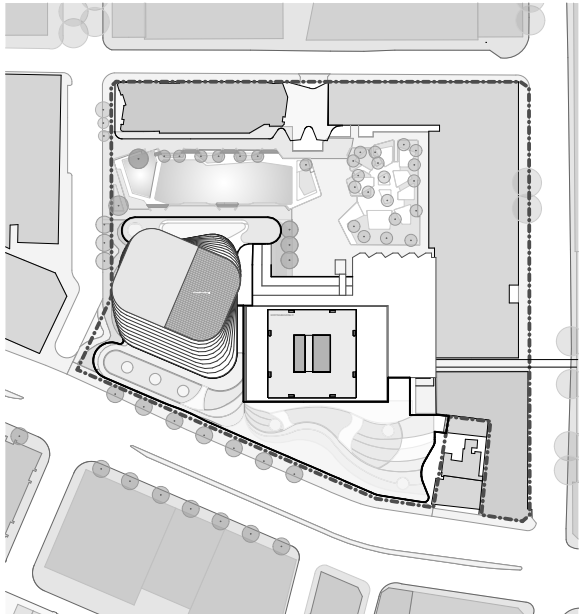

LEGEND - SHADOW DIAGRAM



EXISTING SHADOWS




NON RESIDENTIAL USE




ADDITIONAL DA SHADOWING




EXTENT OF DA

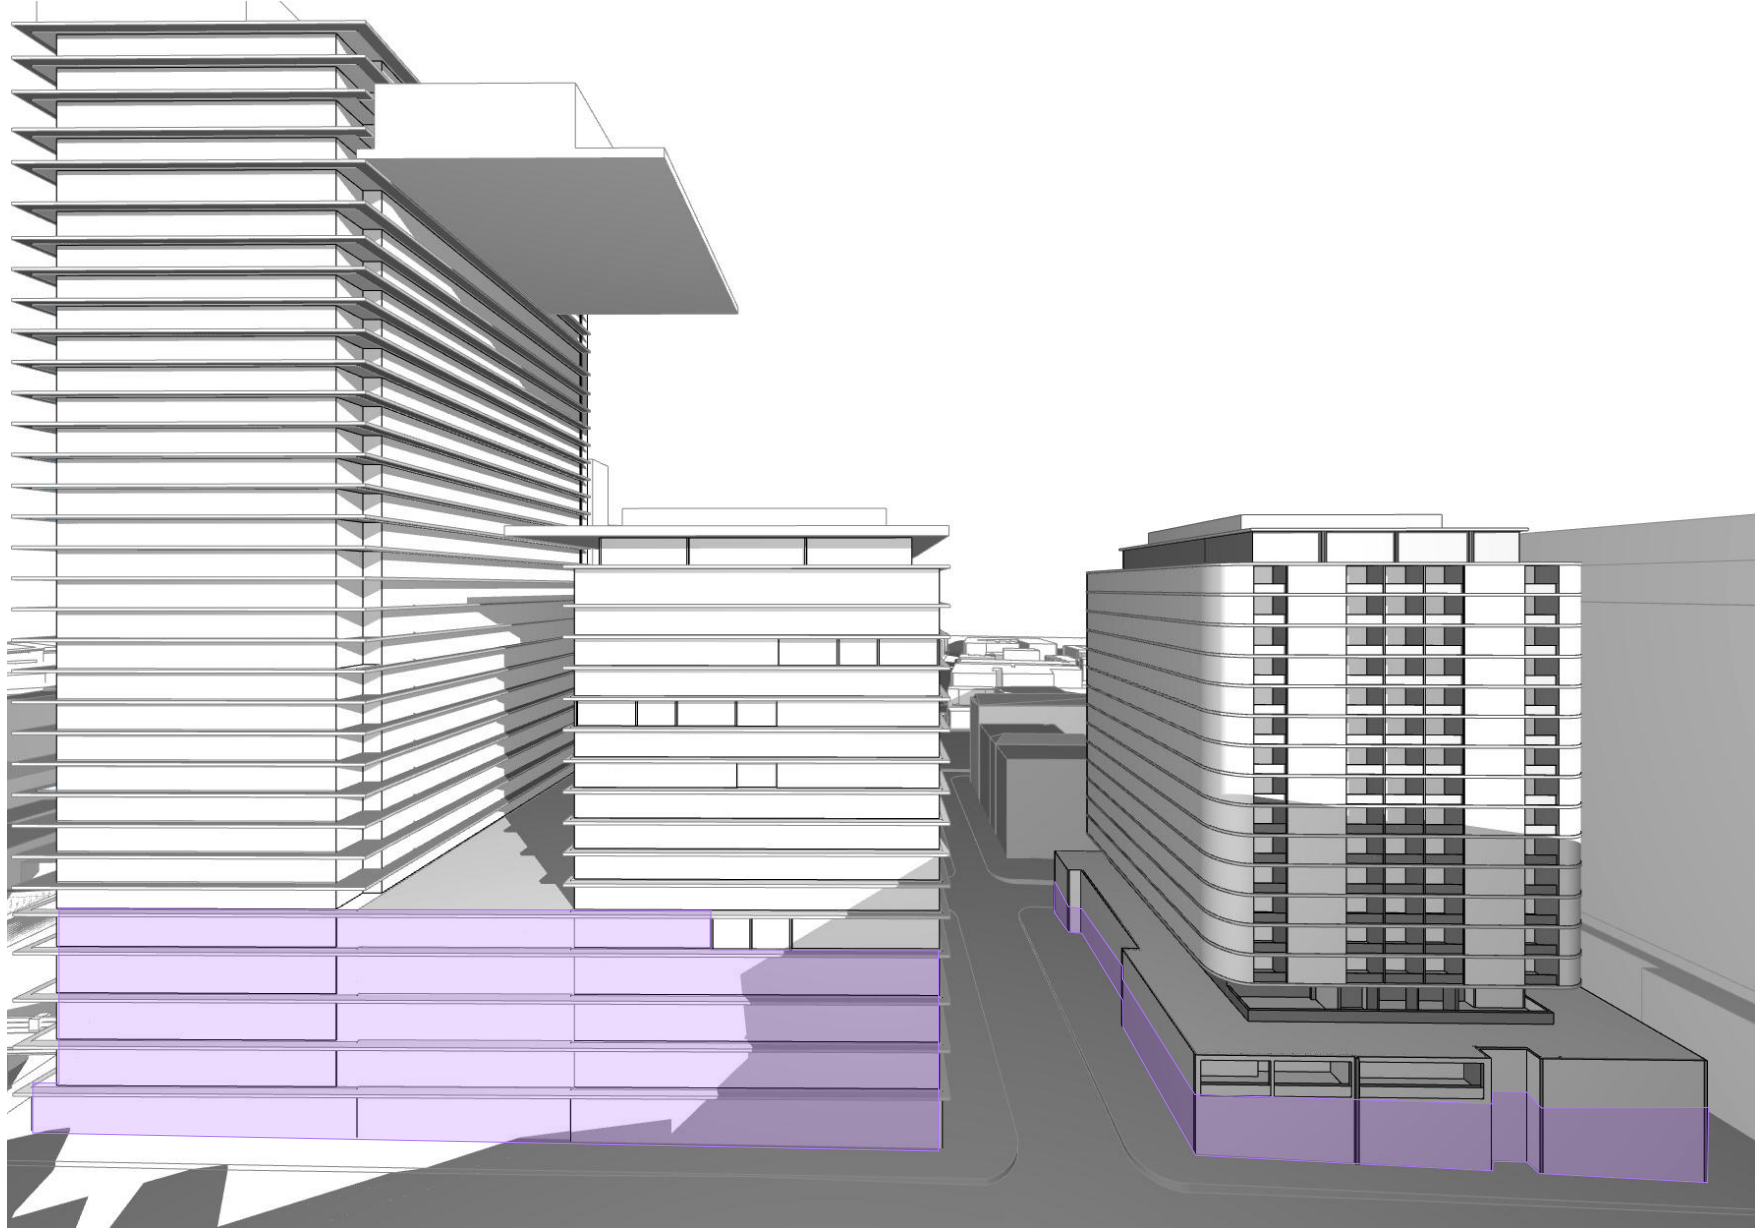


Existing June 21st 3:00pm Shadow

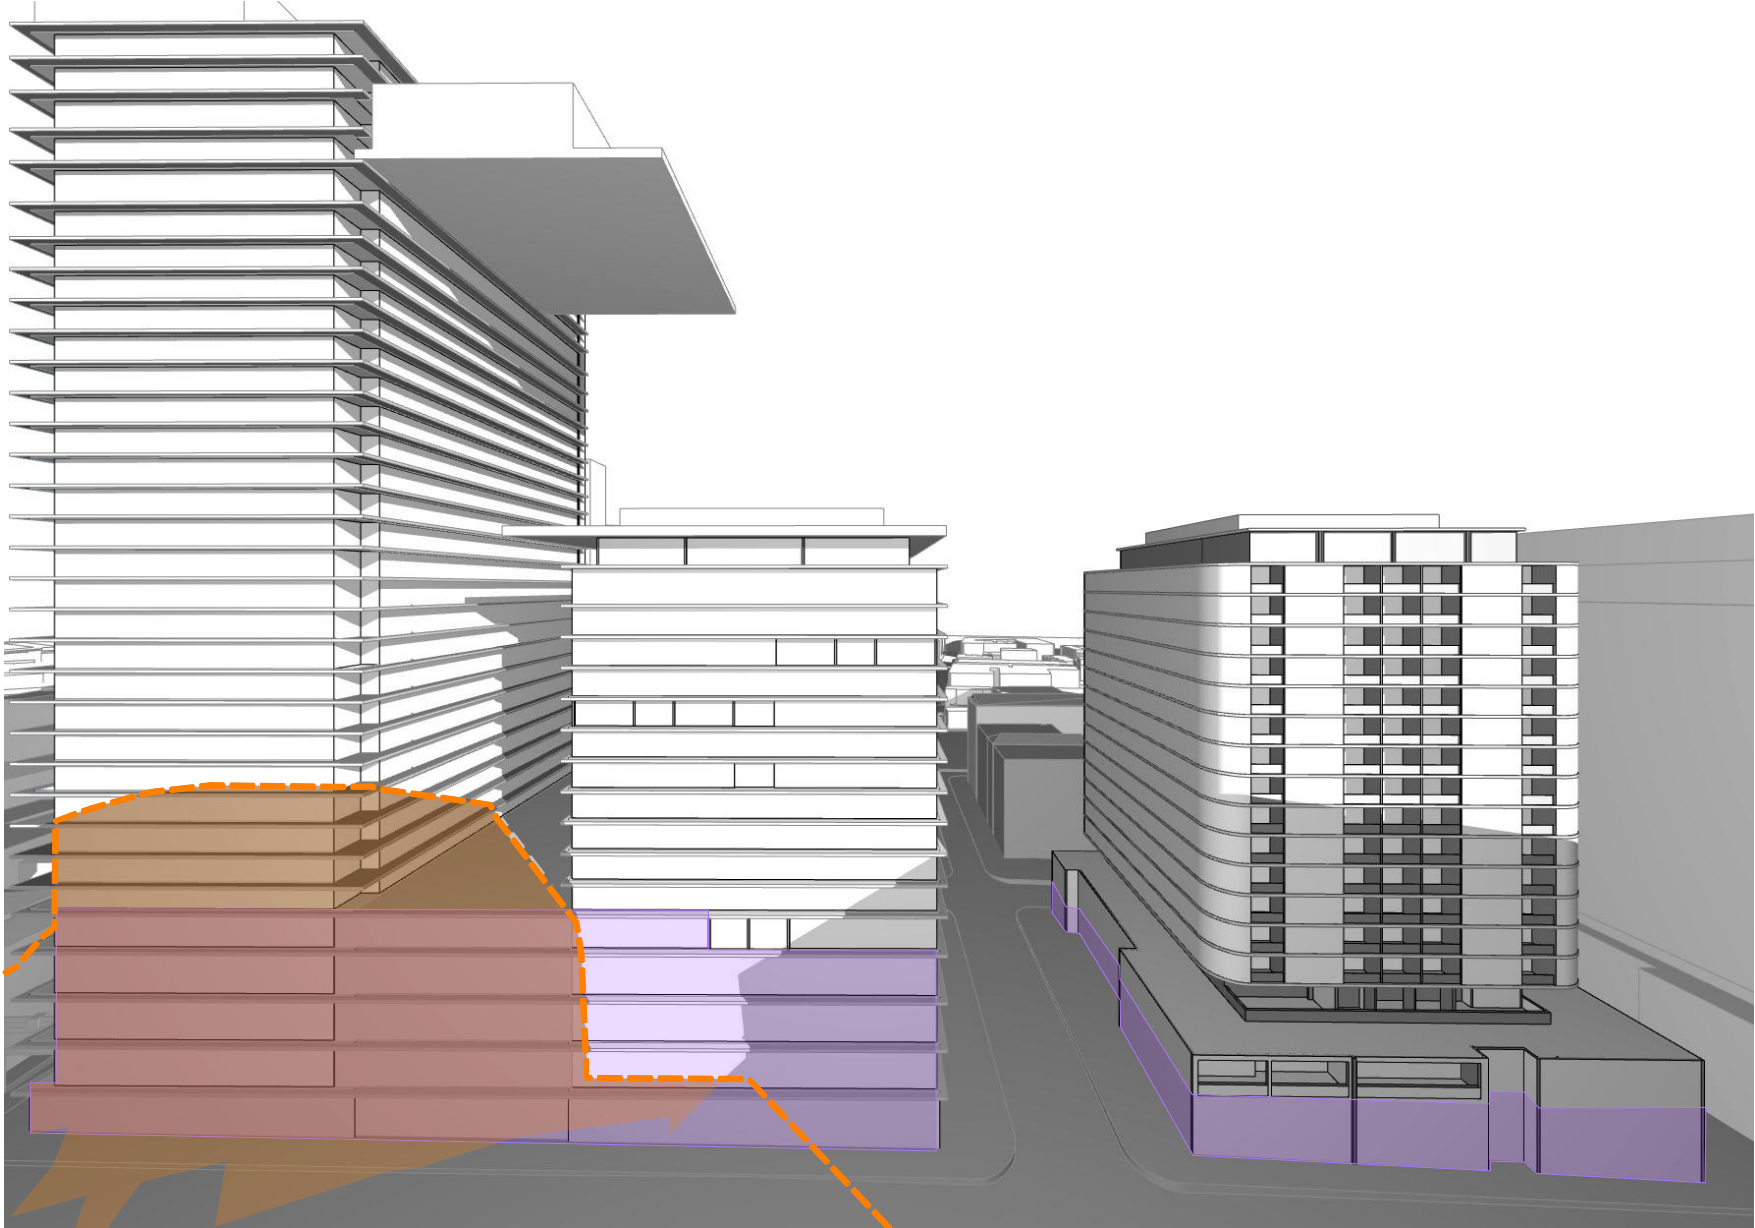

Proposed June 21st 3:00pm Shadow

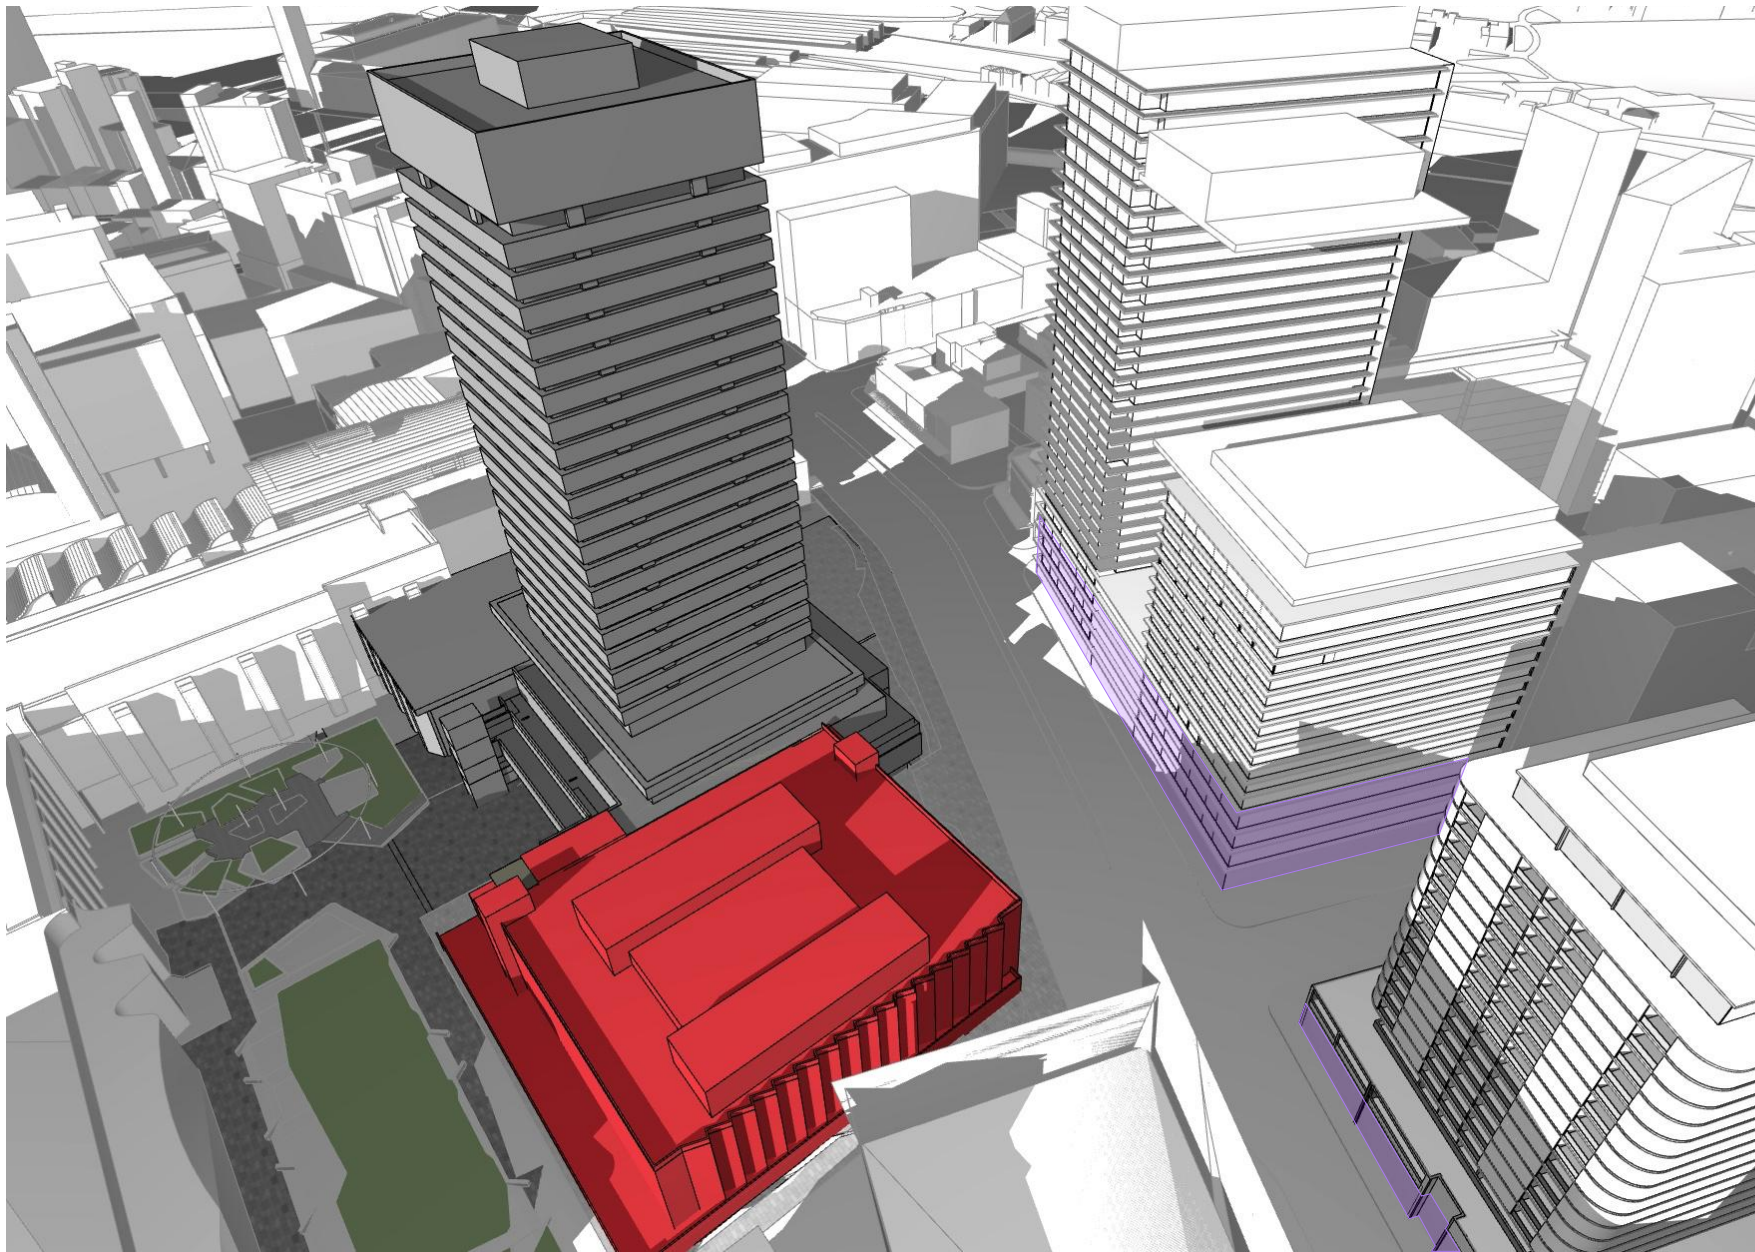

Existing June 21st 3pm Shadow

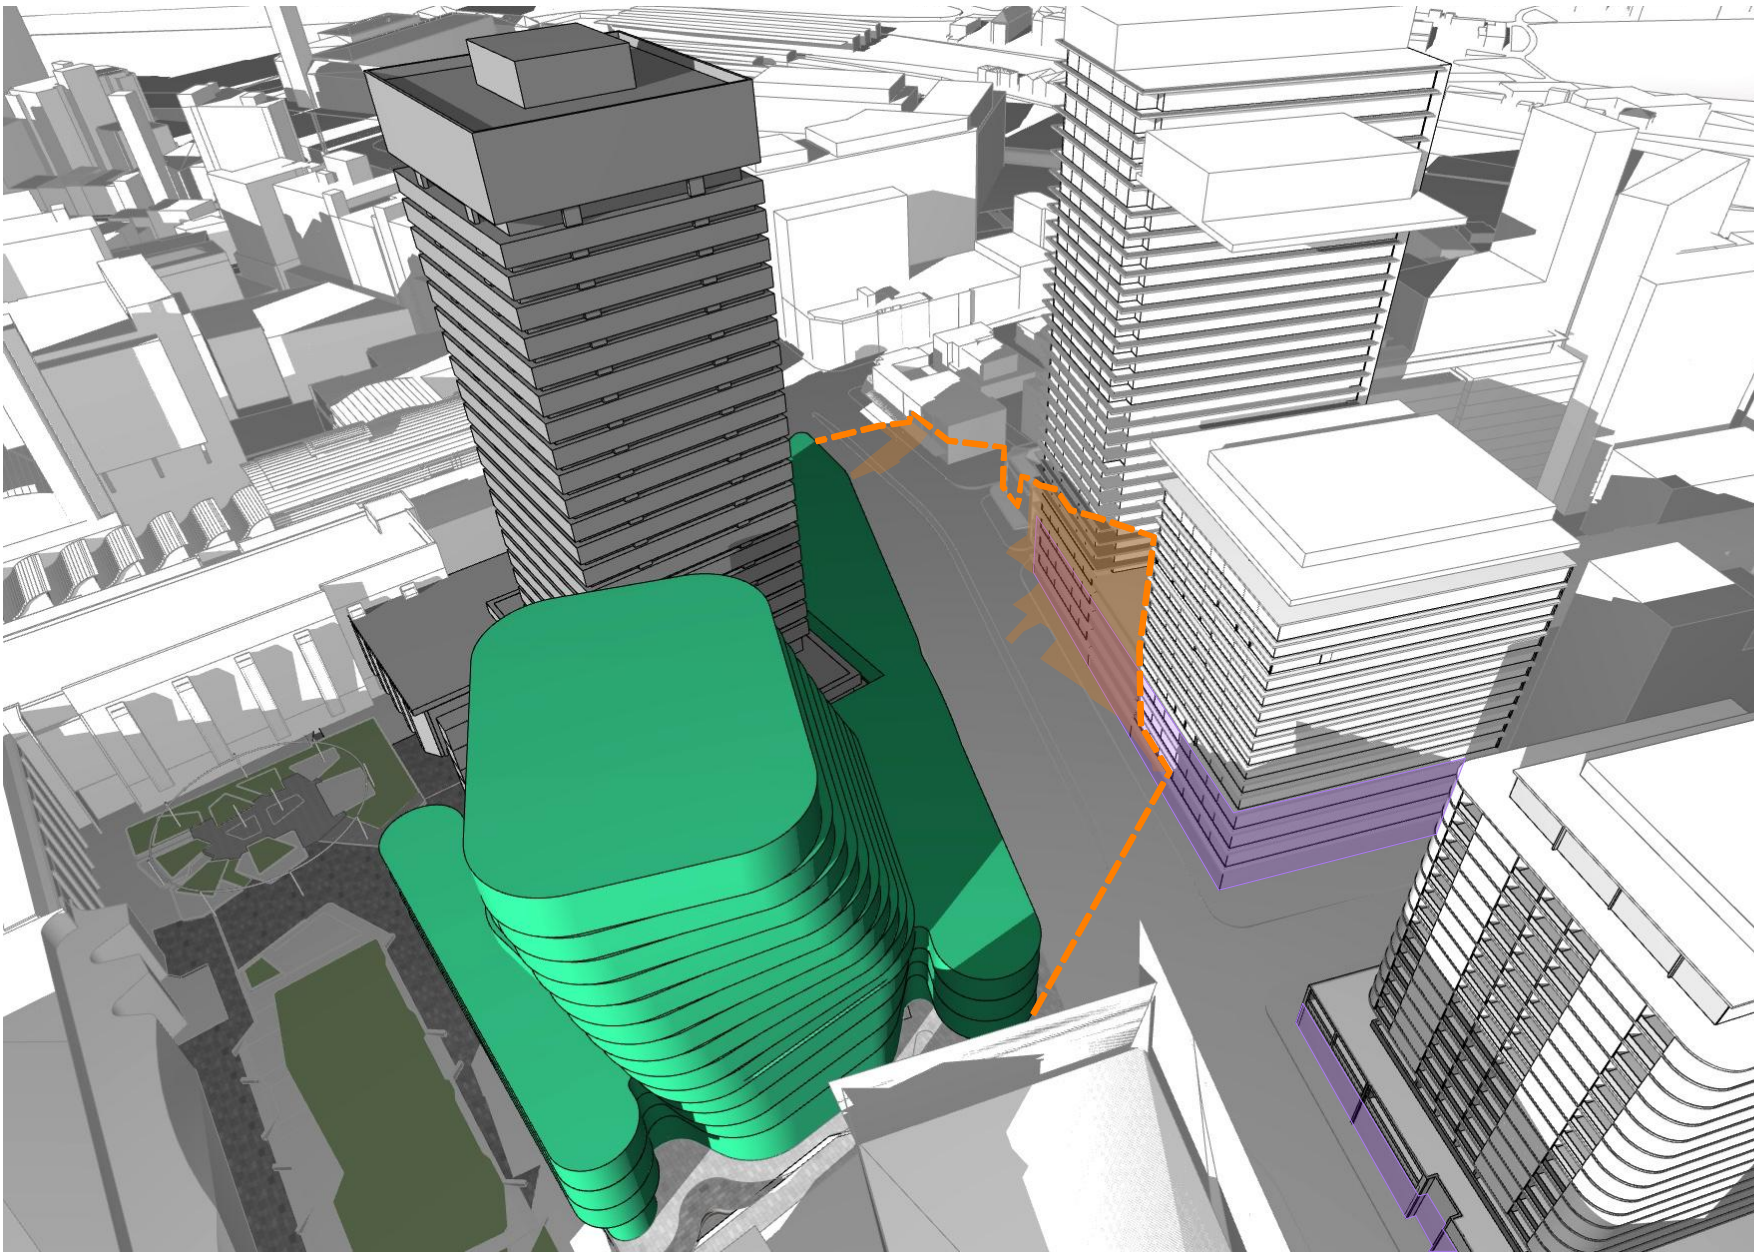


Proposed June 21st 3pm Shadow


A	ISSUED FOR DEVELOPMENT APPLICATION	05/2016
REV.	DESCRIPTION	DATE



Existing 7:30AM SHADOW DIAGRAM - SEPTEMBER
1:1000

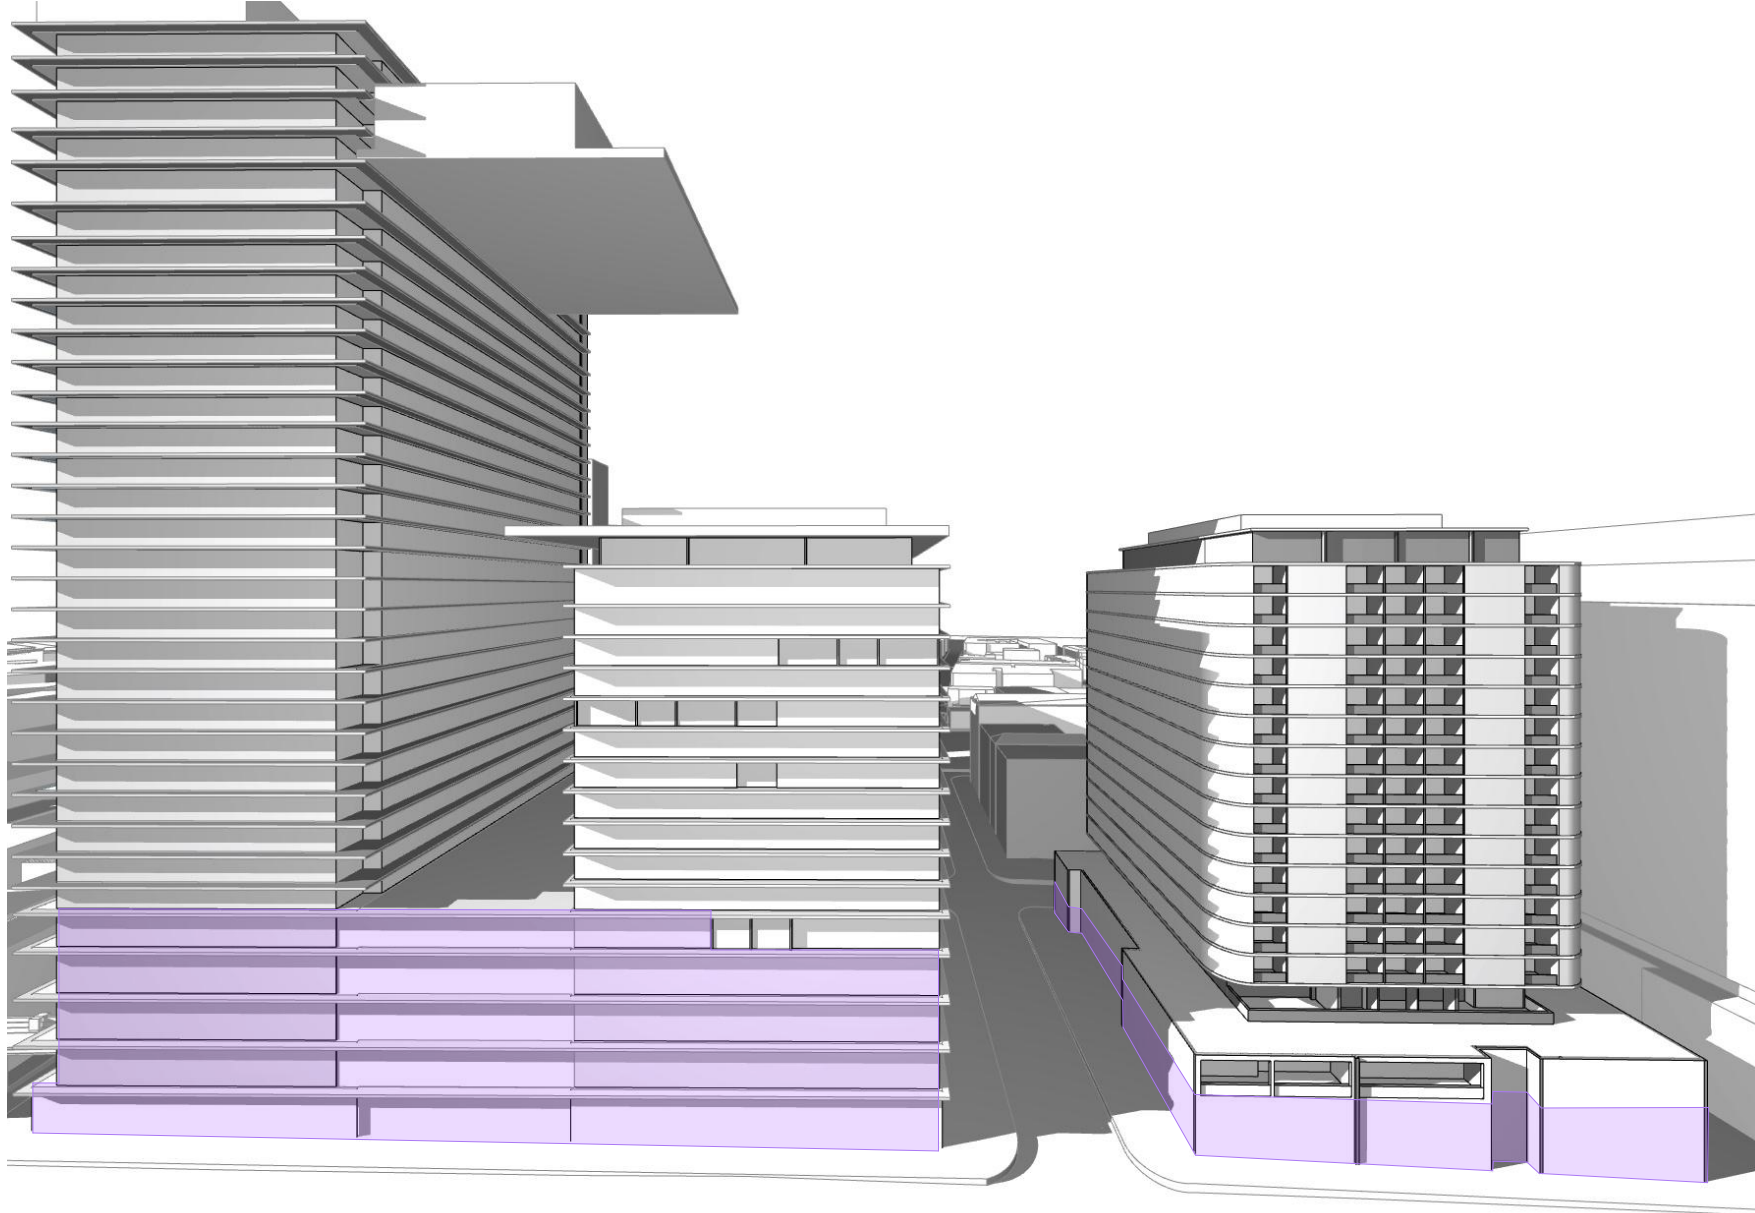


Existing September 21st 7:30am Shadow

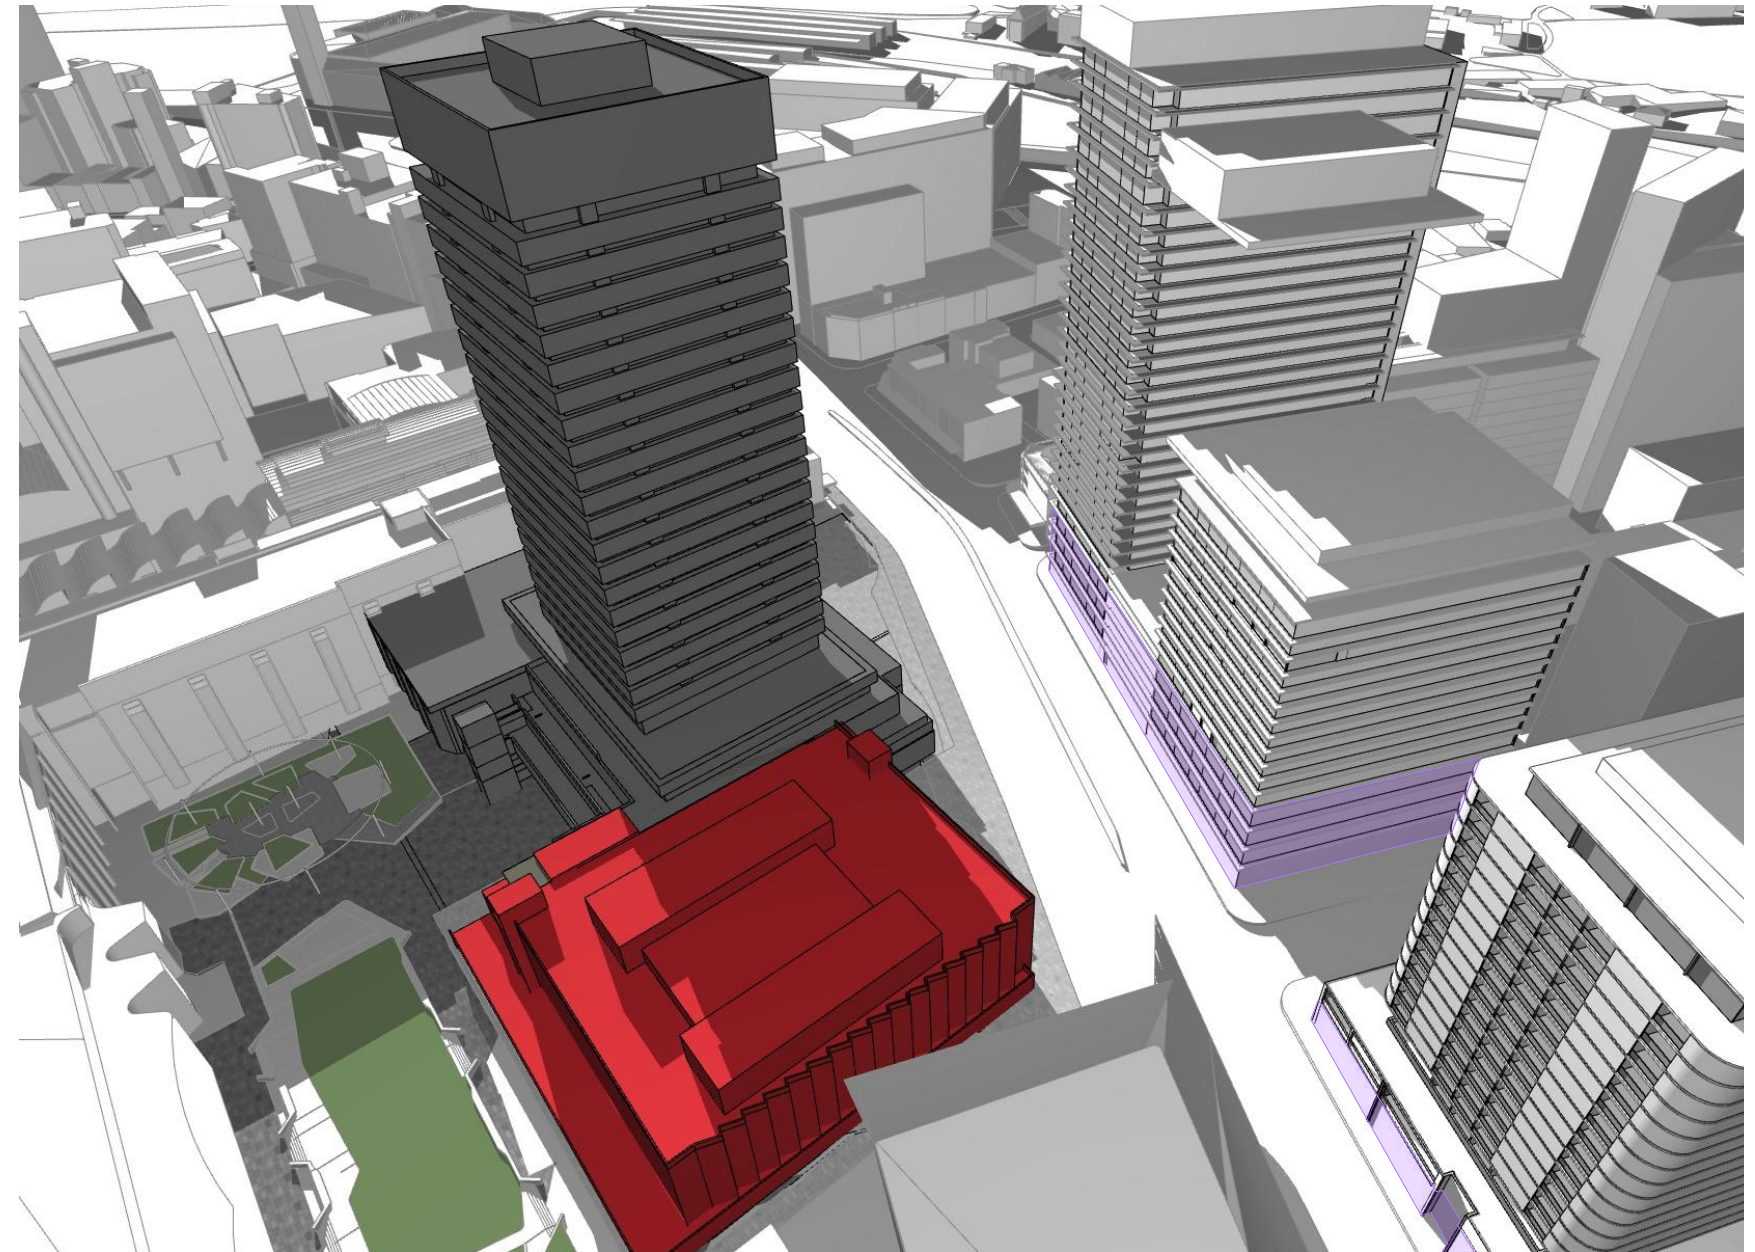


Existing September 21st 7:30am Shadow




Proposed 7:30AM SHADOW DIAGRAM - SEPTEMBER
1:1000

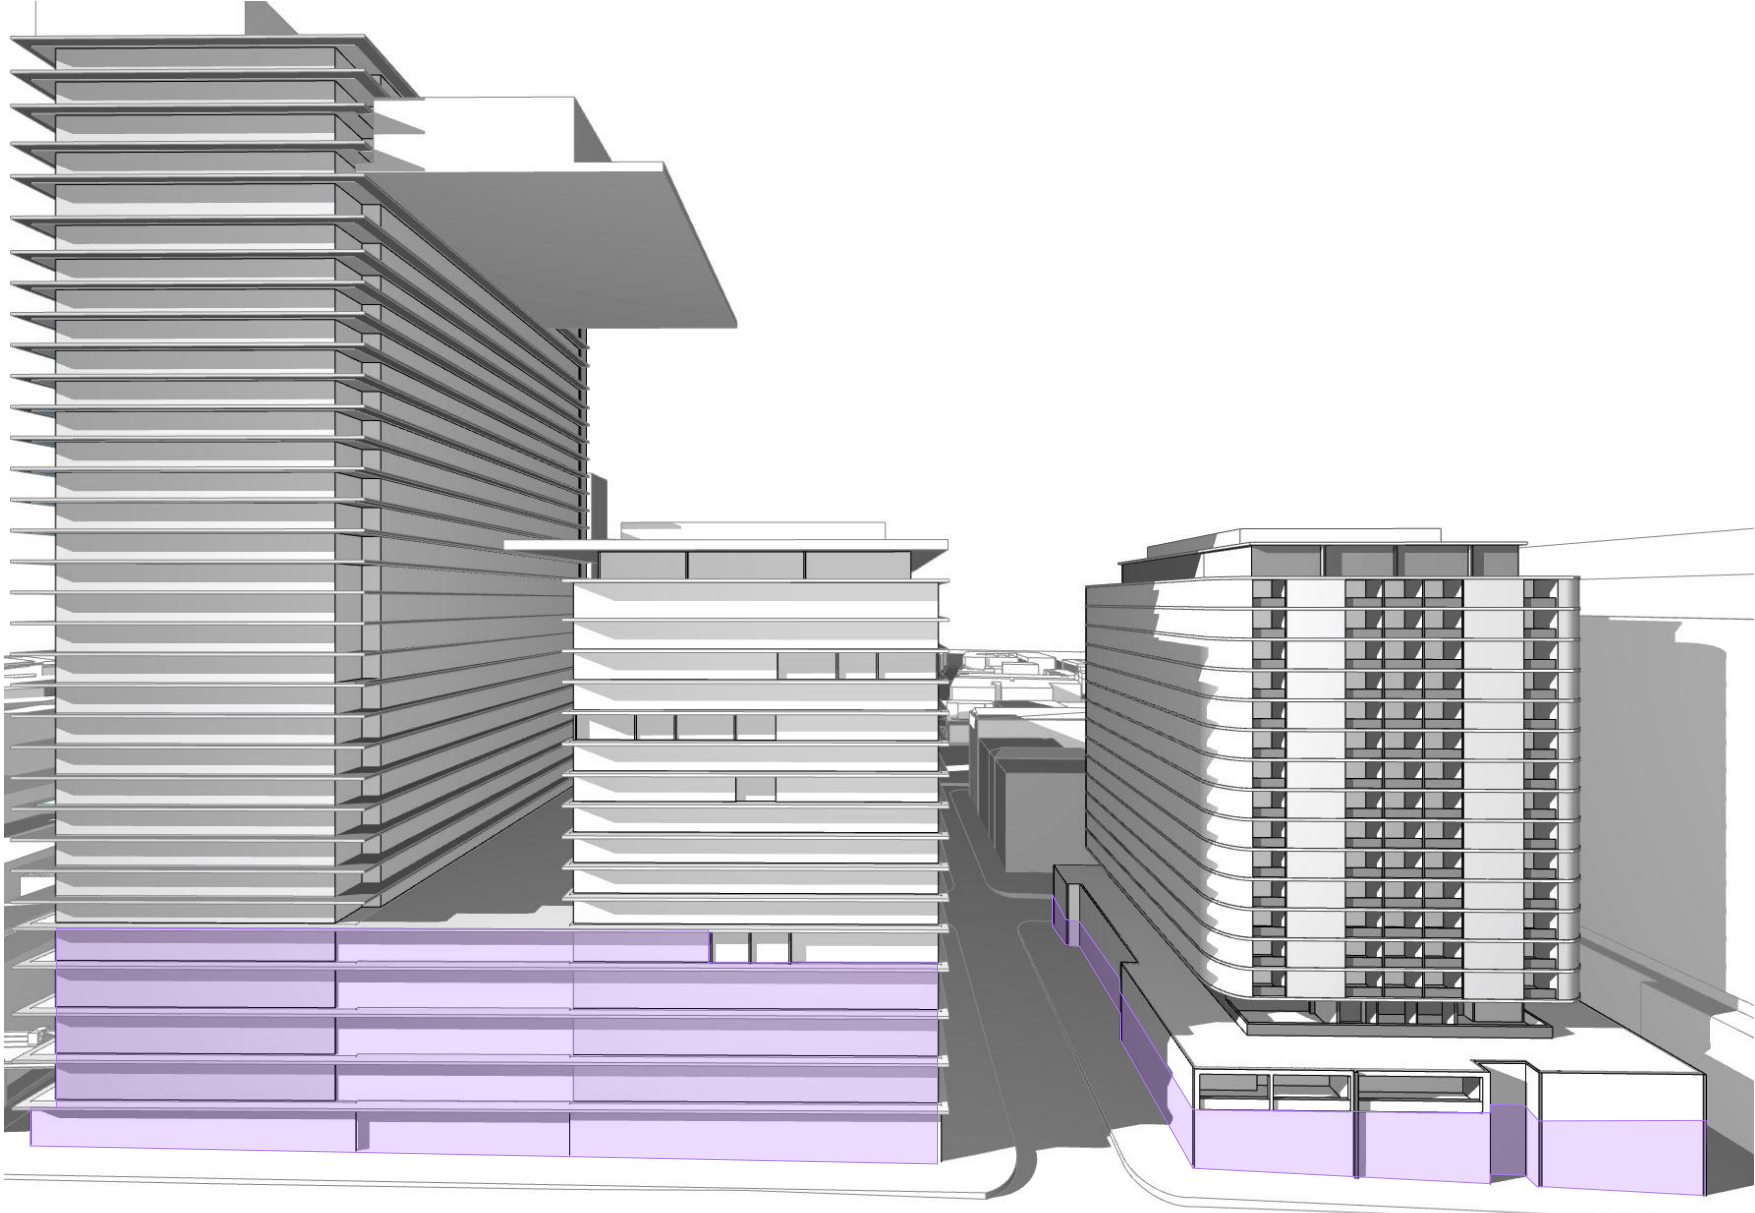

Proposed Sepetember 21st 7:30am Shadow

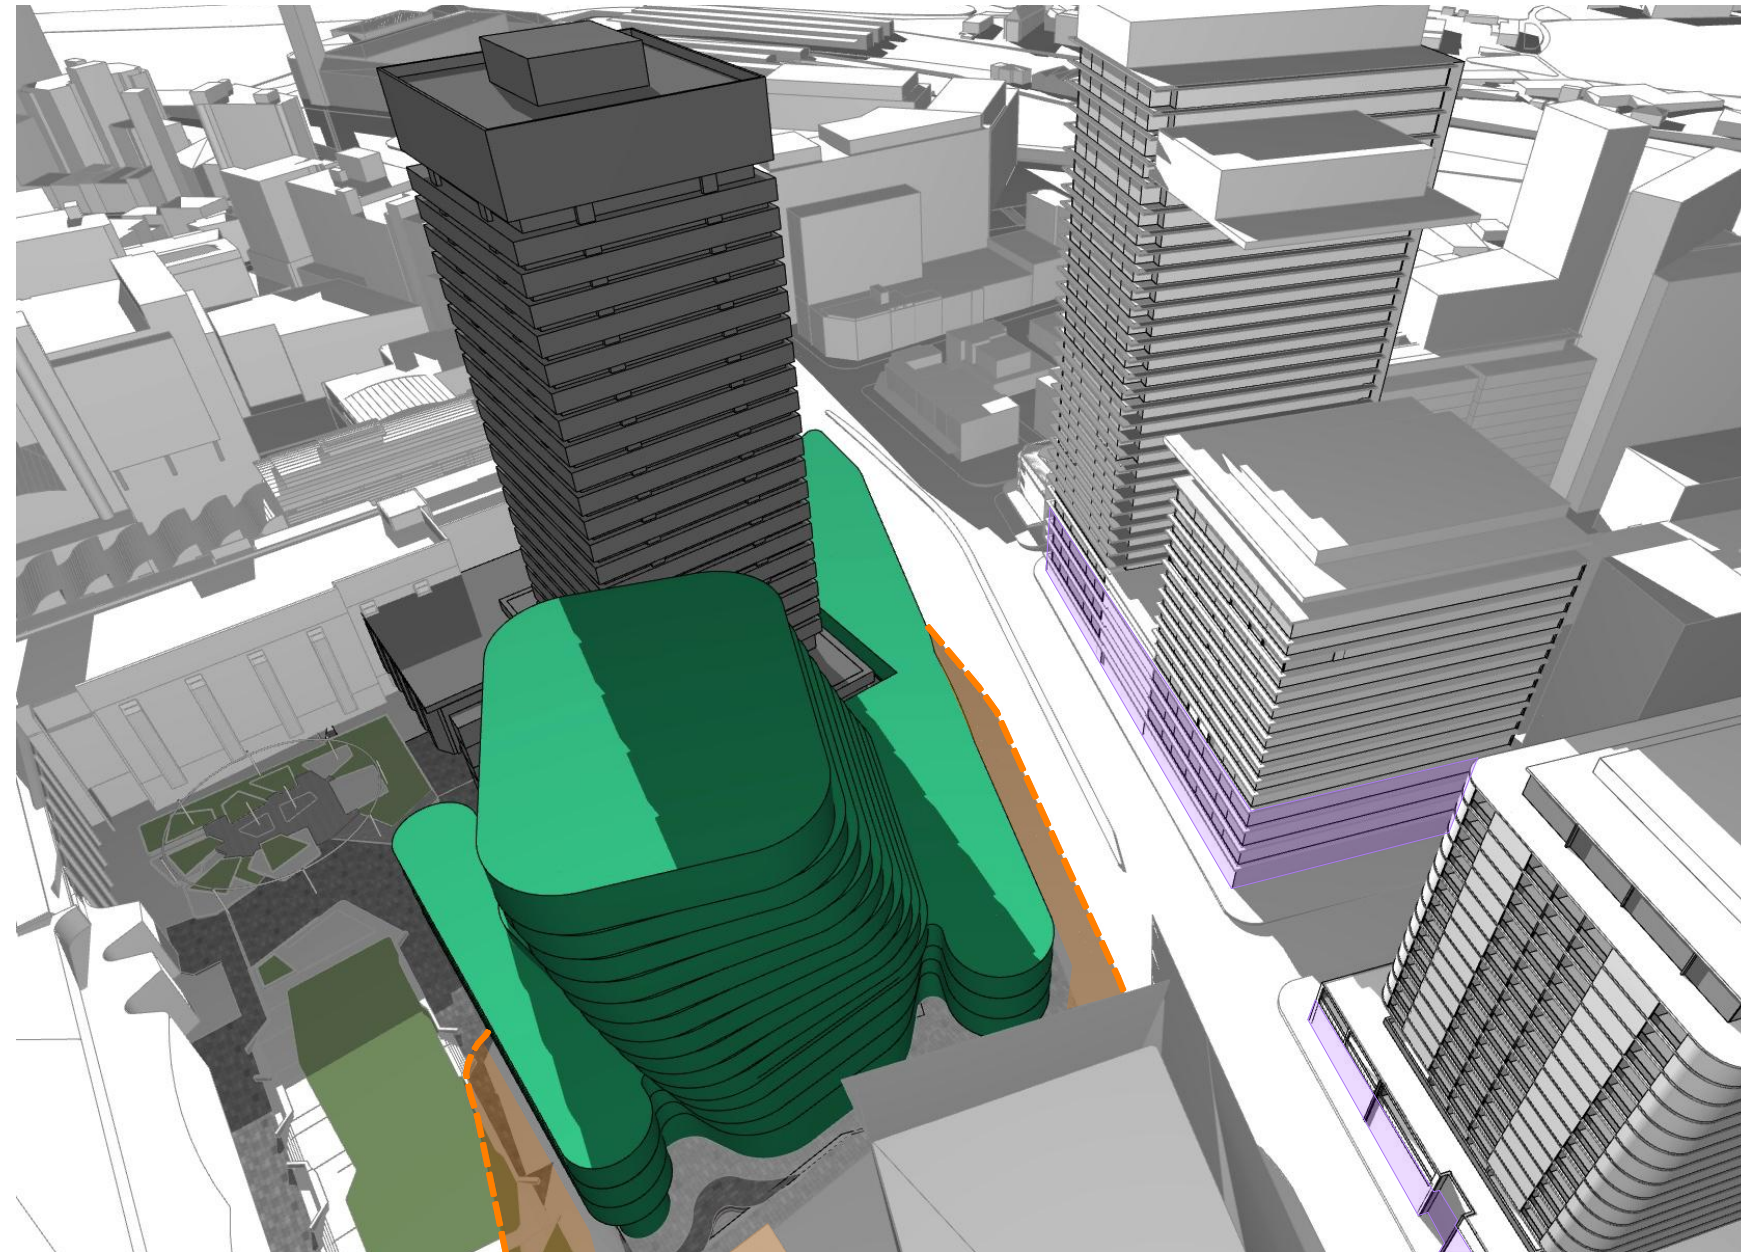

Proposed September 21st 7:30am Shadow

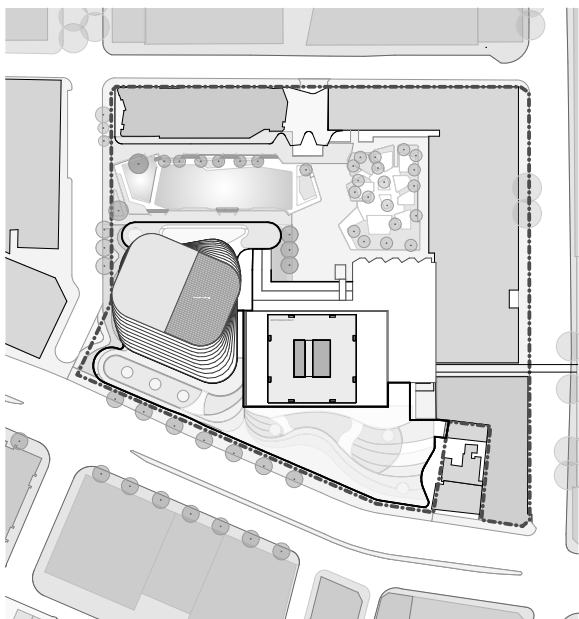

LEGEND - SHADOW DIAGRAM



EXISTING SHADOWS



NON RESIDENTIAL USE



ADDITIONAL DA SHADOWING



EXTENT OF DA

A	ISSUED FOR DEVELOPMENT APPLICATION	05/2016
REV.	DESCRIPTION	DATE