
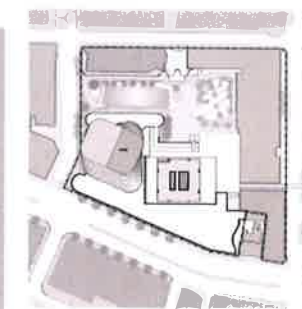


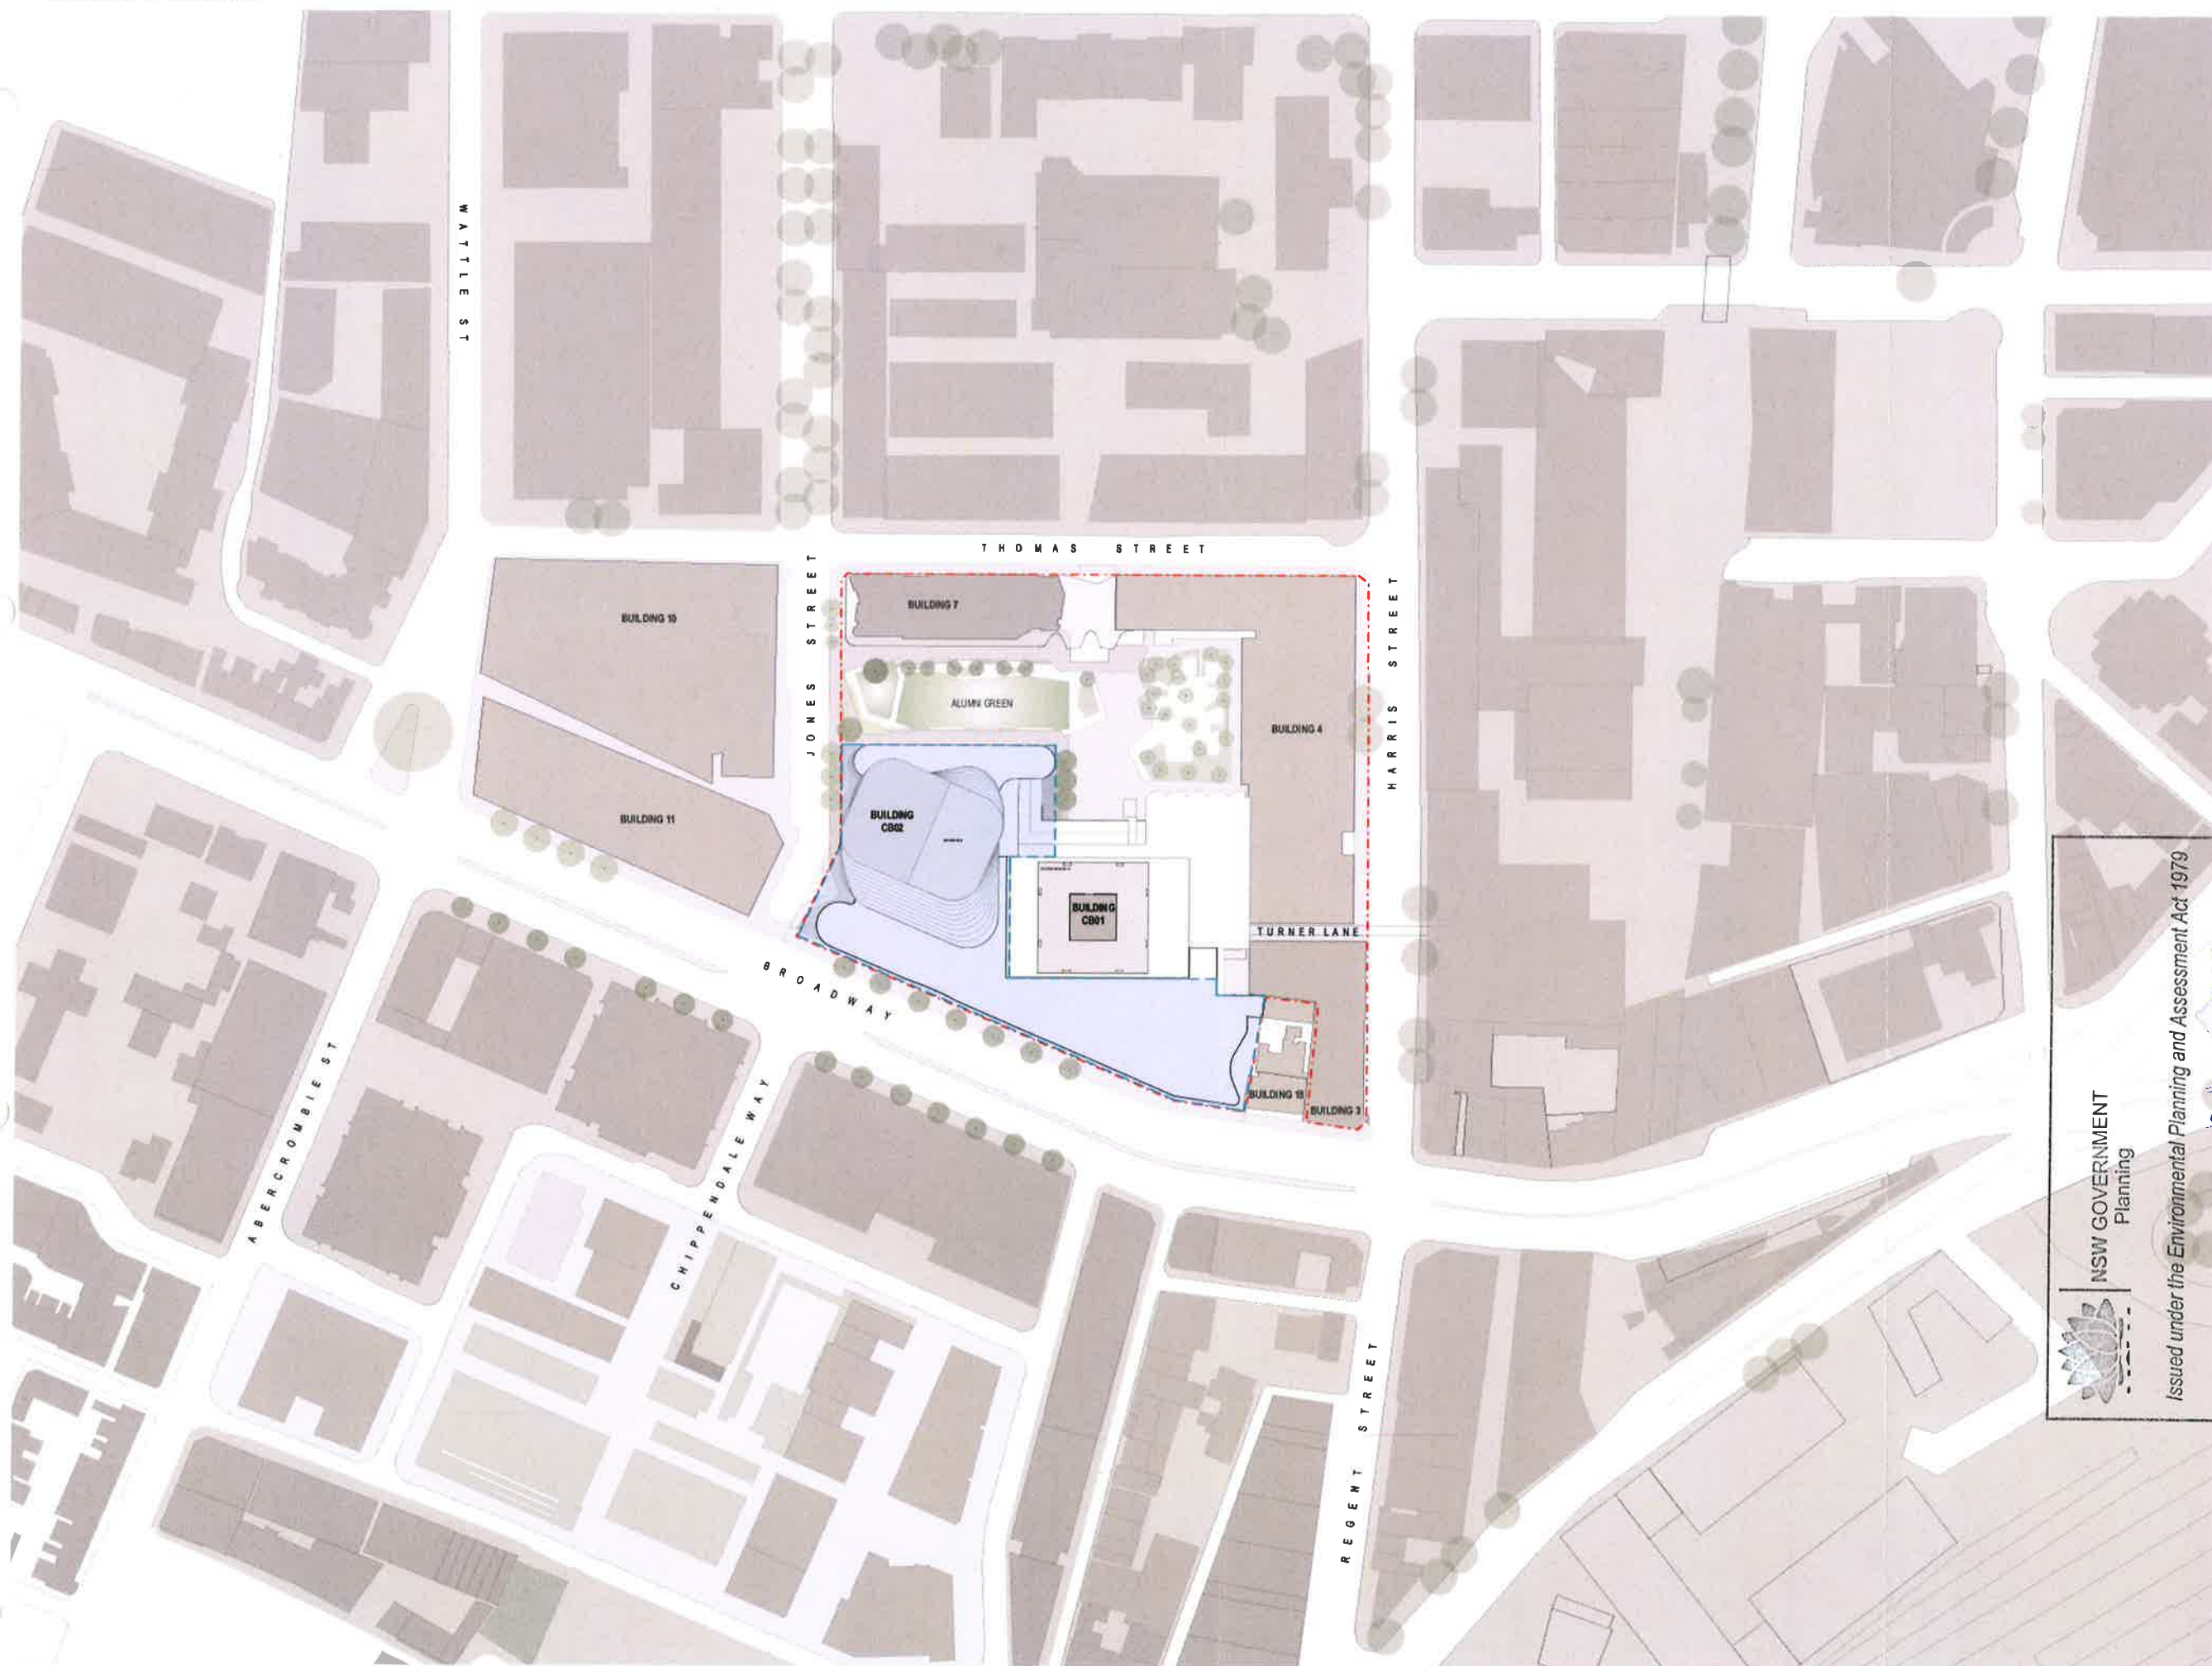

- LEGEND**
- EXTENT OF EXISTING USE
 - BUILDING SEPARATION LINE
 - EXTENT OF REFURBISHED AREA
 - EXTENT OF DEVELOPMENT APPLICATION PROPOSAL

NSW GOVERNMENT
Planning

Issued under the Environmental Planning and Assessment Act 1979


Approved Application No. SSD 7382

granted on the 23/09/16

Signed [Signature]

Sheet No. 1 of 42

REV.	DESCRIPTION	DATE
A	ISSUED FOR DEVELOPMENT APPLICATION	06/2016

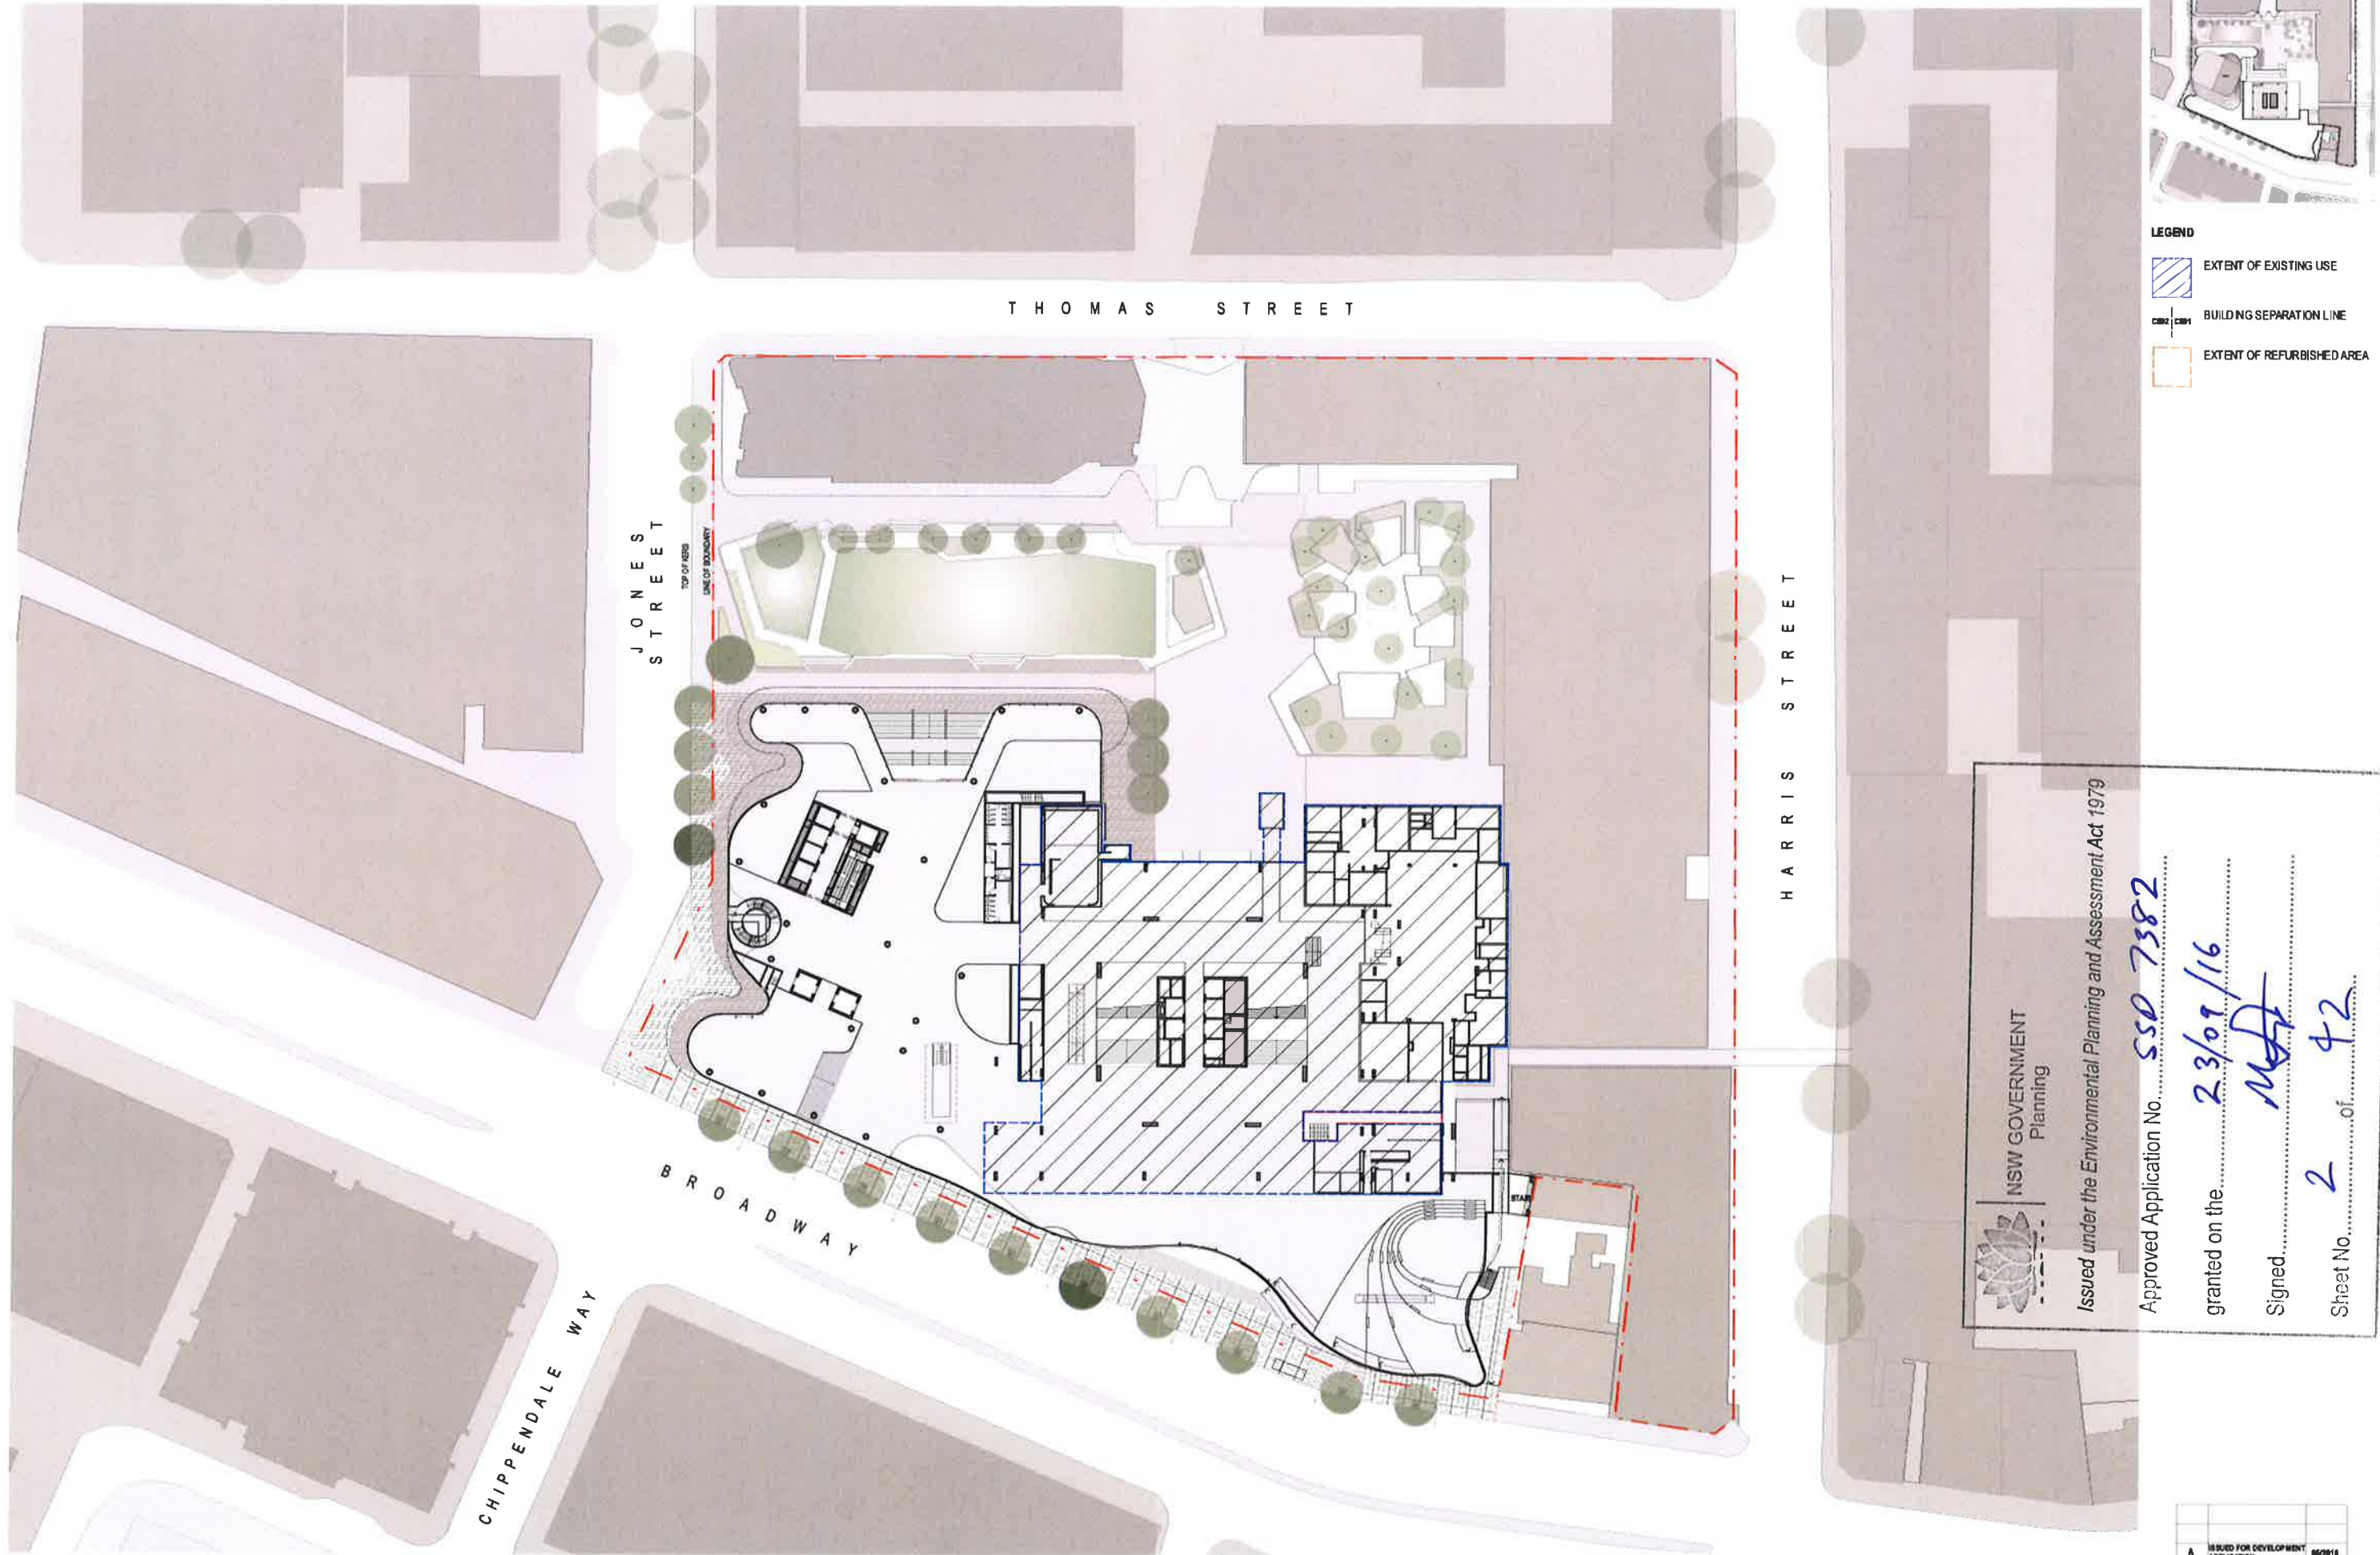

NSW GOVERNMENT
Planning

Issued under the Environmental Planning and Assessment Act 1979


Approved Application No. SSD 7382

granted on the 23/09/16

Signed MAT

Sheet No. 2 of 42

REV.	DESCRIPTION	DATE
A	ISSUED FOR DEVELOPMENT APPLICATION	06/2016

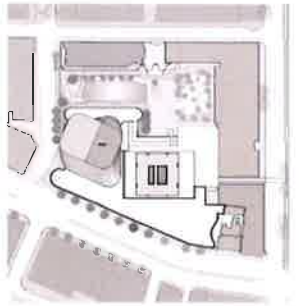

LEGEND

- EXTENT OF EXISTING USE
- EXTENT OF REFURBISHED AREA

LEGEND - DEMOLITION

- REMOVED / DEMOLISHED ELEMENT
- GENERAL:
 - REMOVAL OF INTERNAL PARTITIONS
 - DEMOLITION OF FACADE ELEMENTS
 - REMOVAL OF EXISTING FLOORS AS INDICATED

NSW GOVERNMENT
Planning

Issued under the Environmental Planning and Assessment Act 1979


Approved Application No. SSD 7382

Granted on the 23/09/16

Signed [Signature]

Sheet No. 3 of 42

REV	DESCRIPTION	DATE
A	ISSUED FOR DEVELOPMENT APPLICATION	05/2016

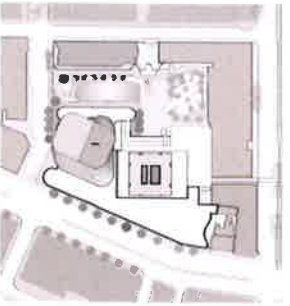


LEGEND

- EXTENT OF EXISTING USE
- EXTENT OF REFURBISHED AREA

LEGEND - DEMOLITION

- REMOVED / DEMOLISHED ELEMENT

GENERAL:
 - REMOVAL OF INTERNAL PARTITIONS
 - DEMOLITION OF FACADE ELEMENTS
 - REMOVAL OF EXISTING FLOORS AS INDICATED

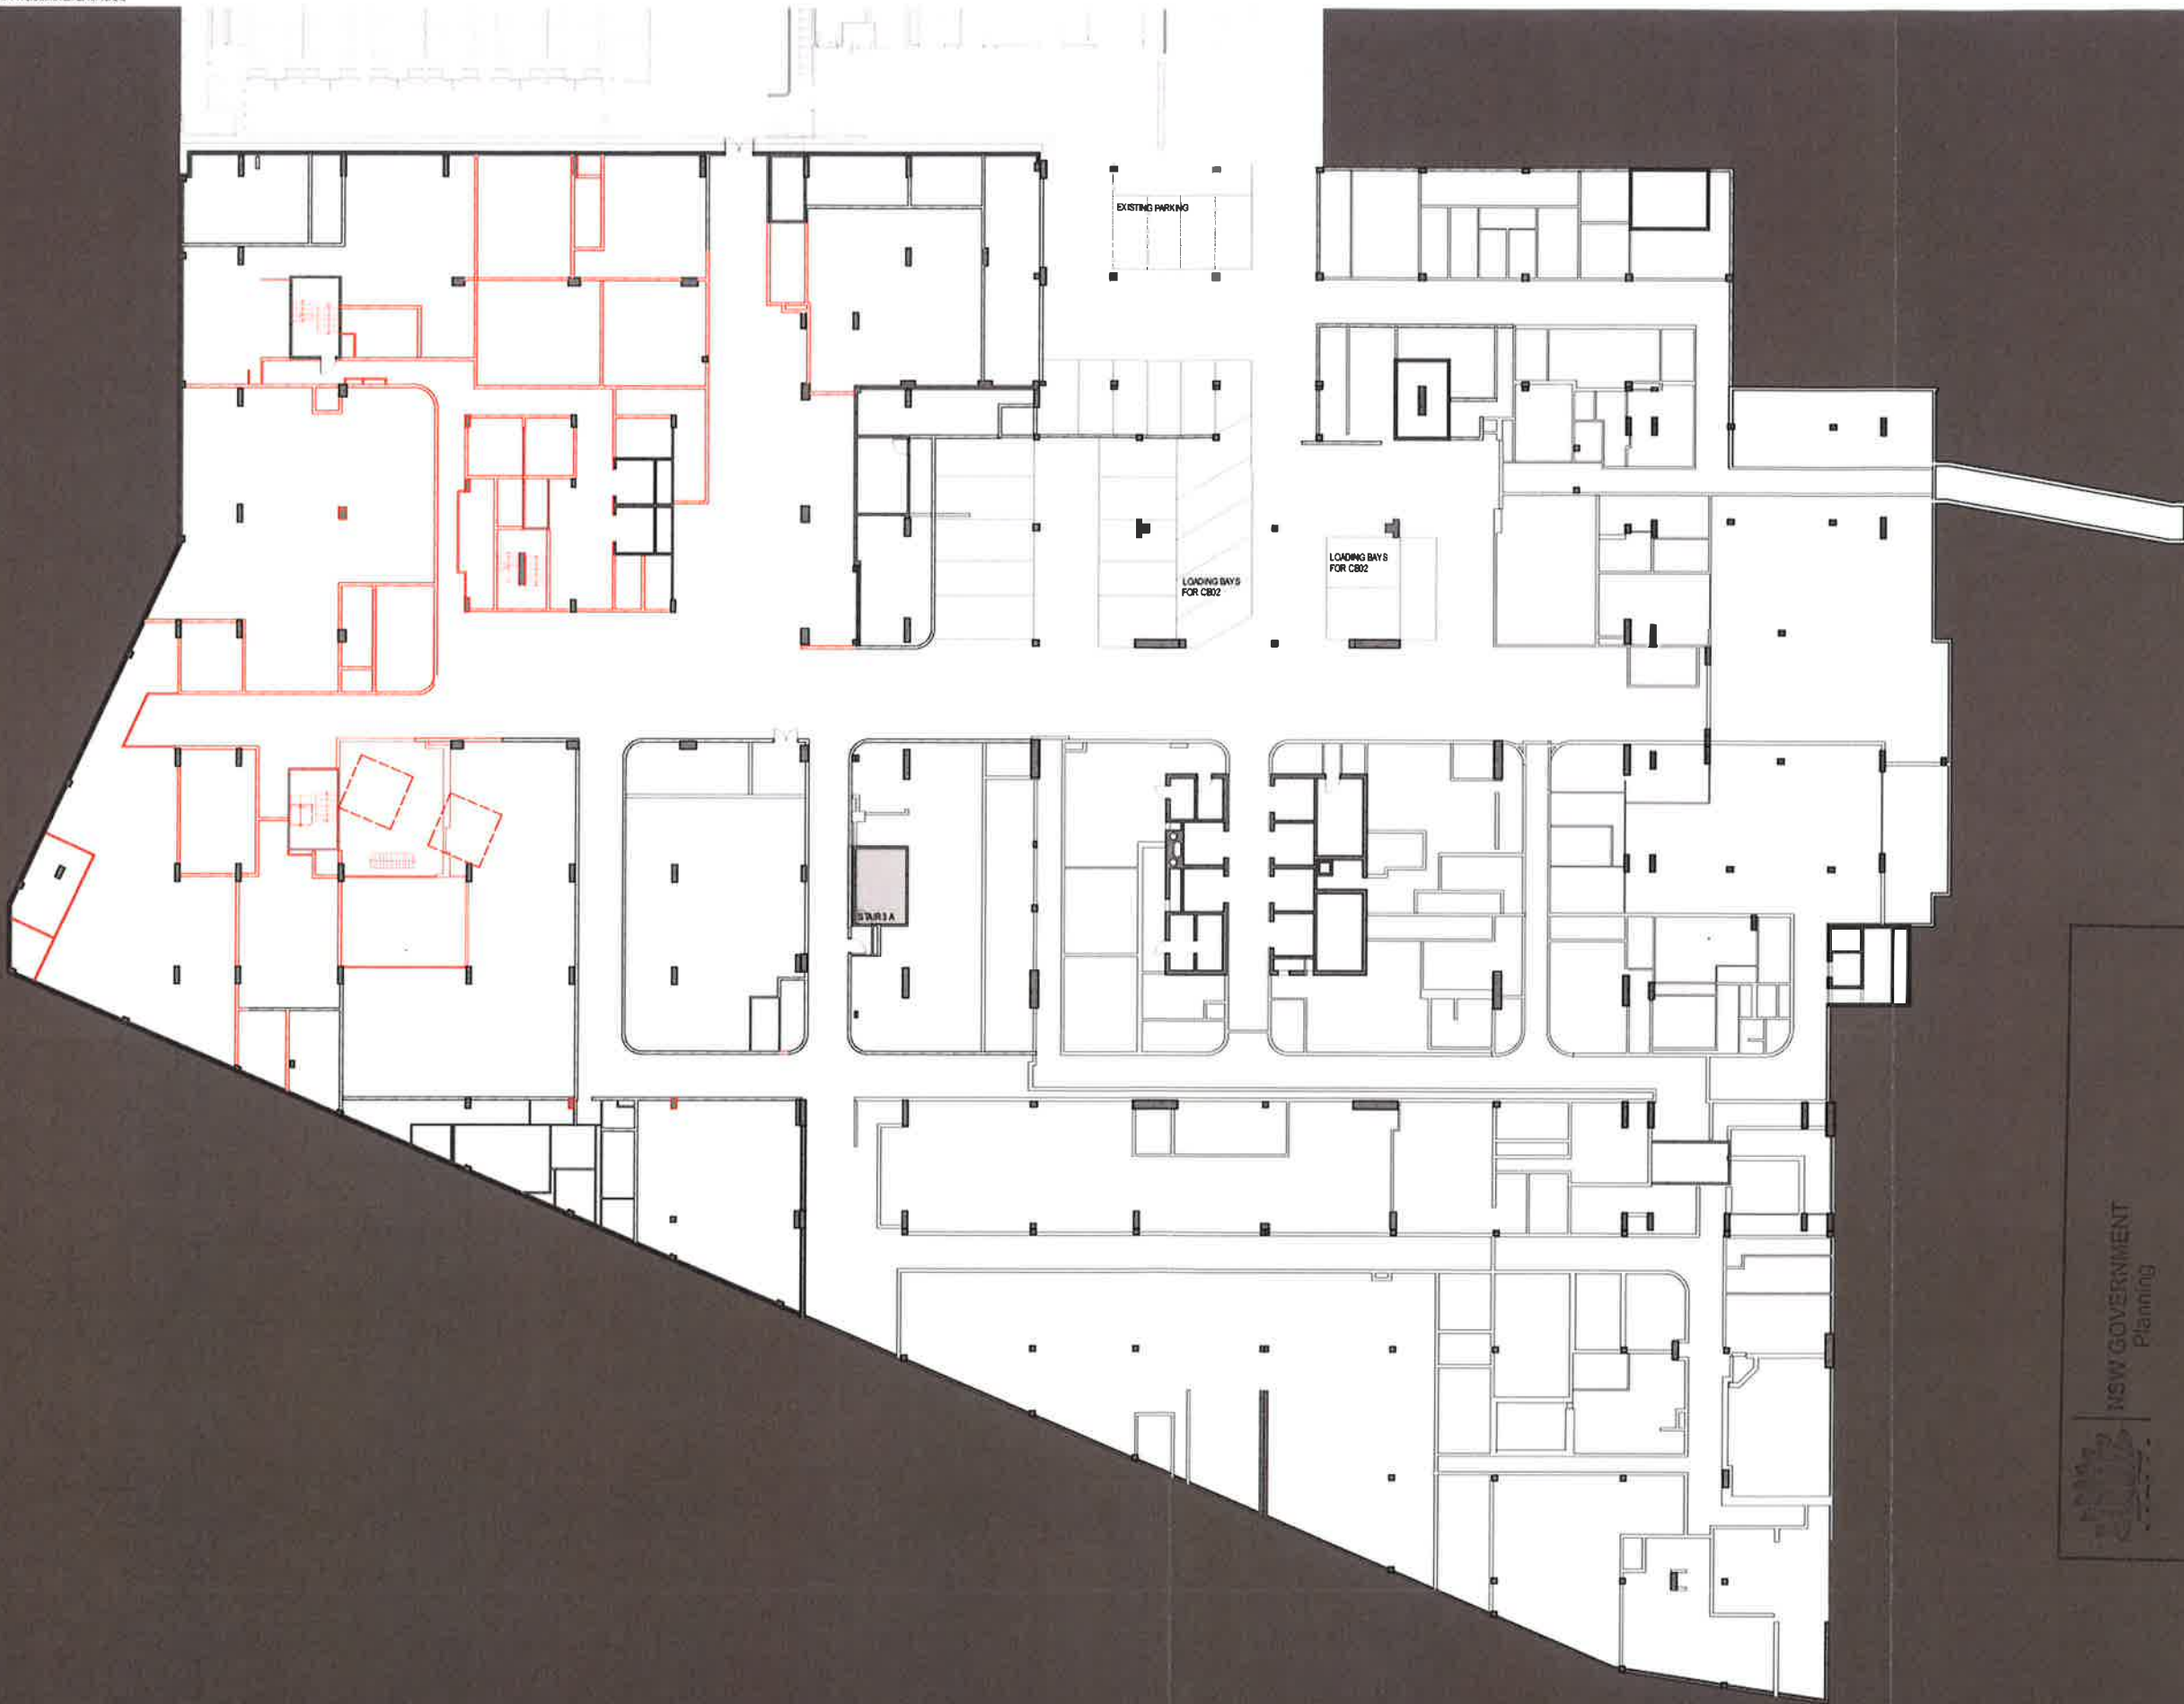

NSW GOVERNMENT
Planning

Issued under the Environmental Planning and Assessment Act 1979


Approved Application No. SSO 7382

granted on the 23/09/16

Signed [Signature]

Sheet No. 4 of 42

REV	DESCRIPTION	DATE
A	ISSUED FOR DEVELOPMENT APPLICATION	05/2016

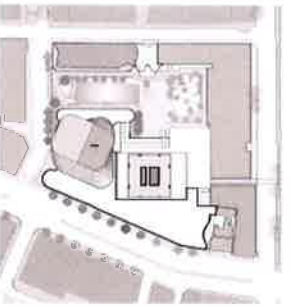

LEGEND

-  EXTENT OF EXISTING USE
-  EXTENT OF REFURBISHED AREA

LEGEND - DEMOLITION

-  REMOVED / DEMOLISHED ELEMENT
- GENERAL:
- REMOVAL OF INTERNAL PARTITIONS
 - DEMOLITION OF FACADE ELEMENTS
 - REMOVAL OF EXISTING FLOORS AS INDICATED

NSW GOVERNMENT
Planning

Issued under the Environmental Planning and Assessment Act 1979


Approved Application No. **SSD 7382**

granted on the **23/09/16**

Signed **[Signature]**

Sheet No. **5** of **42**

REV	DESCRIPTION	DATE
A	ISSUED FOR DEVELOPMENT APPLICATION	05/2016

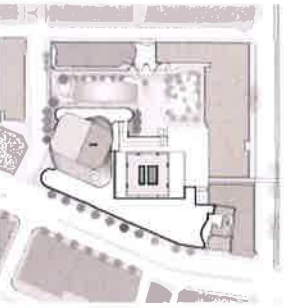

LEGEND

-  EXTENT OF EXISTING USE
-  EXTENT OF REFURBISHED AREA

LEGEND - DEMOLITION

-  REMOVED / DEMOLISHED ELEMENT
- GENERAL:
 - REMOVAL OF INTERNAL PARTITIONS
 - DEMOLITION OF FACADE ELEMENTS
 - REMOVAL OF EXISTING FLOORS AS INDICATED

NSW GOVERNMENT
Planning


Issued under the Environmental Planning and Assessment Act 1979

Approved Application No. **SSD 7382**

granted on the **23/09/16**

Signed 

Sheet No. **6** of **42**

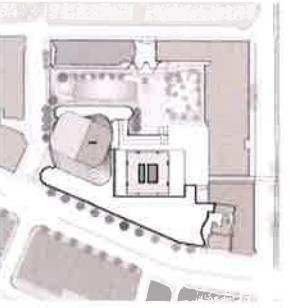

LEGEND



EXTENT OF EXISTING USE




EXTENT OF REFURBISHED AREA

LEGEND - DEMOLITION



GENERAL:
- REMOVAL OF INTERNAL PARTITIONS
- DEMOLITION OF FACADE ELEMENTS
- REMOVAL OF EXISTING FLOORS AS INDICATED

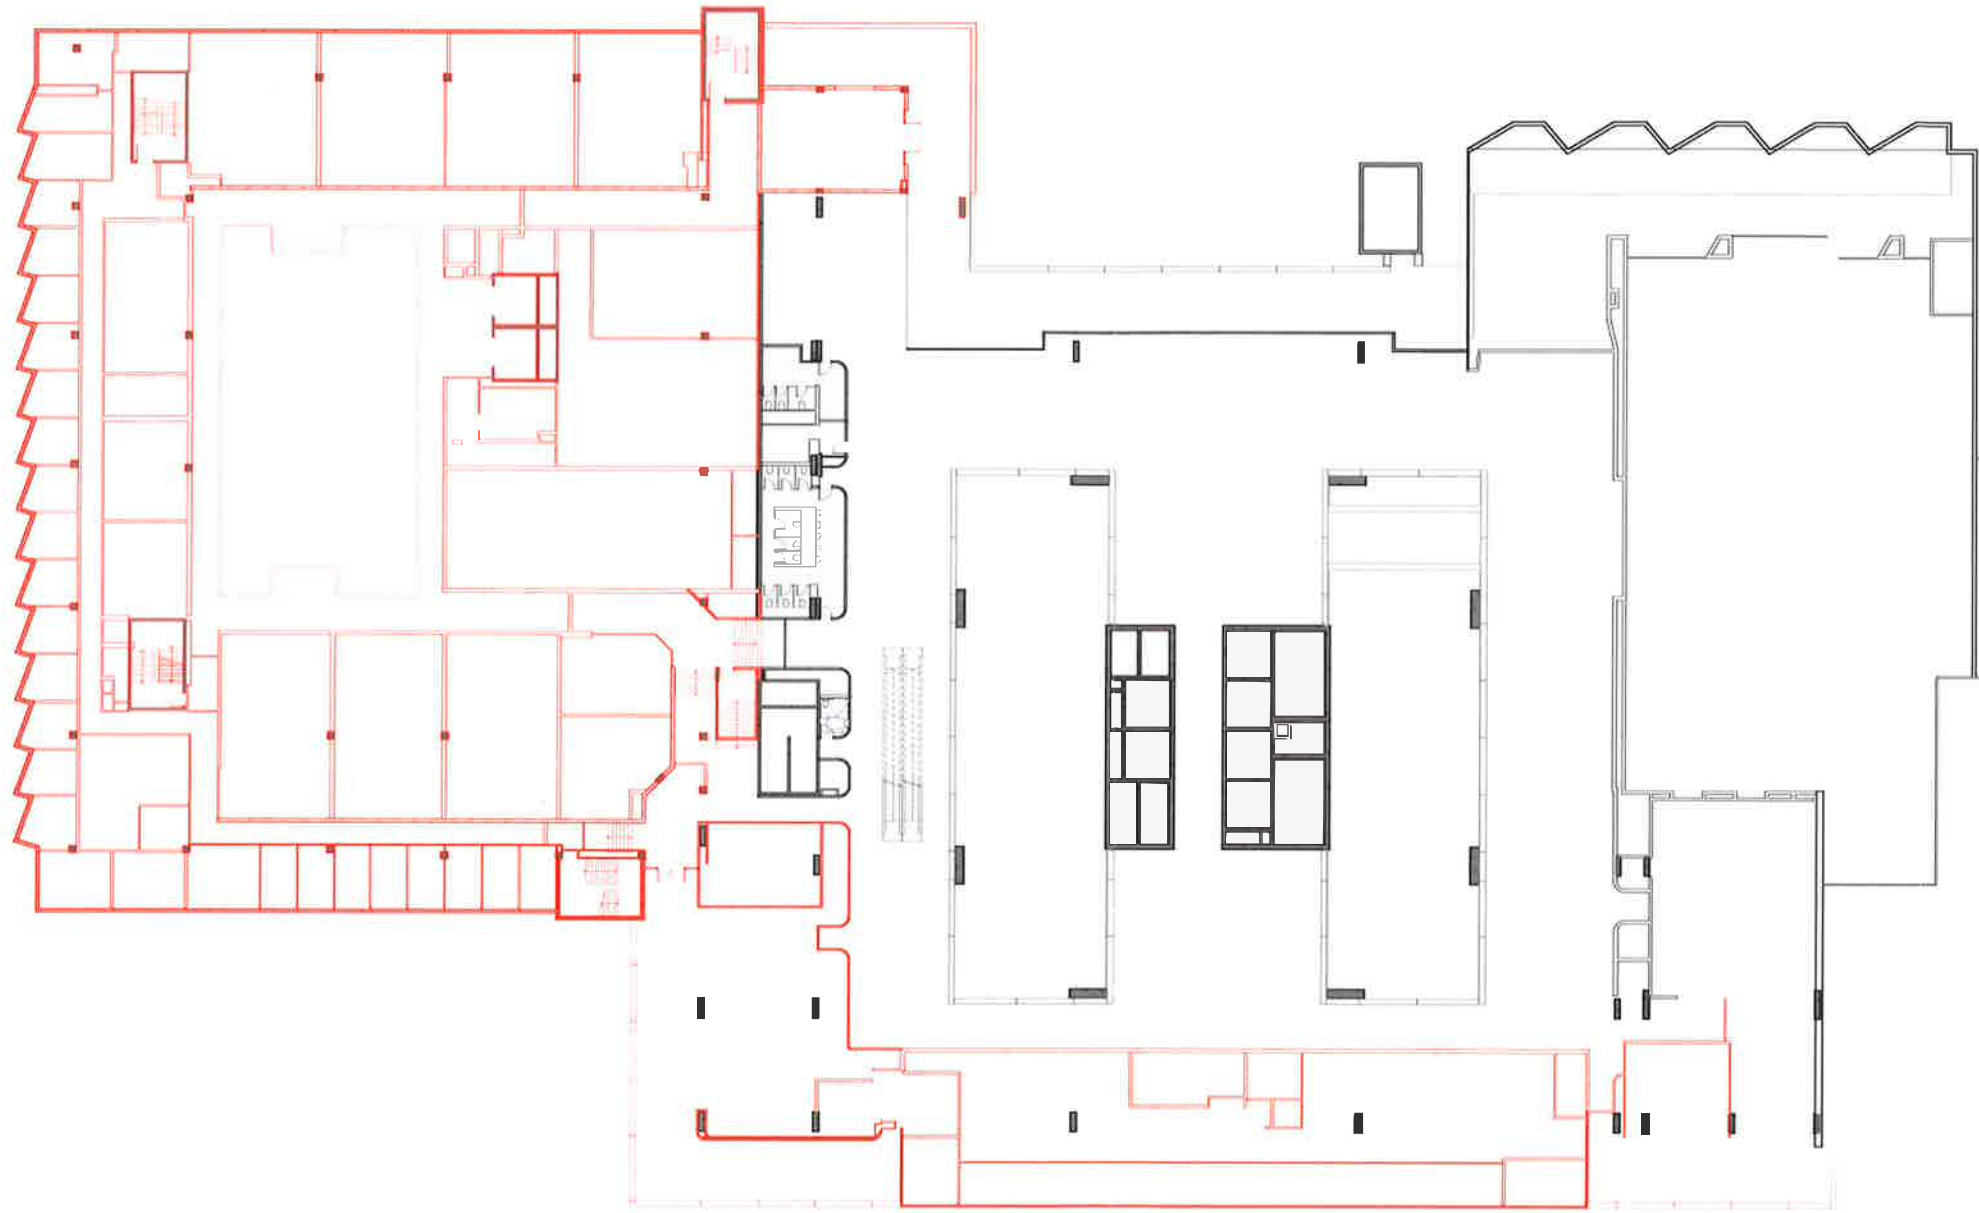

NSW GOVERNMENT
Planning

Issued under the Environmental Planning and Assessment Act 1979


Approved Application No. **550 7382**

granted on the **23/01/16**

Signed **[Signature]**

Sheet No. **7** of **42**

REV	DESCRIPTION	DATE
A	ISSUED FOR DEVELOPMENT APPLICATION	05/2016

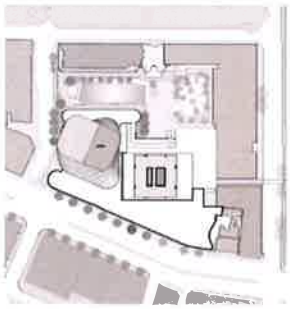

LEGEND

 EXTENT OF EXISTING USE

 EXTENT OF REFURBISHED AREA

LEGEND - DEMOLITION

 REMOVED / DEMOLISHED ELEMENT

GENERAL:

- REMOVAL OF INTERNAL PARTITIONS
- DEMOLITION OF FACADE ELEMENTS
- REMOVAL OF EXISTING FLOORS AS INDICATED

NSW GOVERNMENT
Planning


Issued under the Environmental Planning and Assessment Act 1979

Approved Application No. **SSD 7382**

granted on the **23/09/16**

Signed **[Signature]**

Sheet No. **8** of **42**

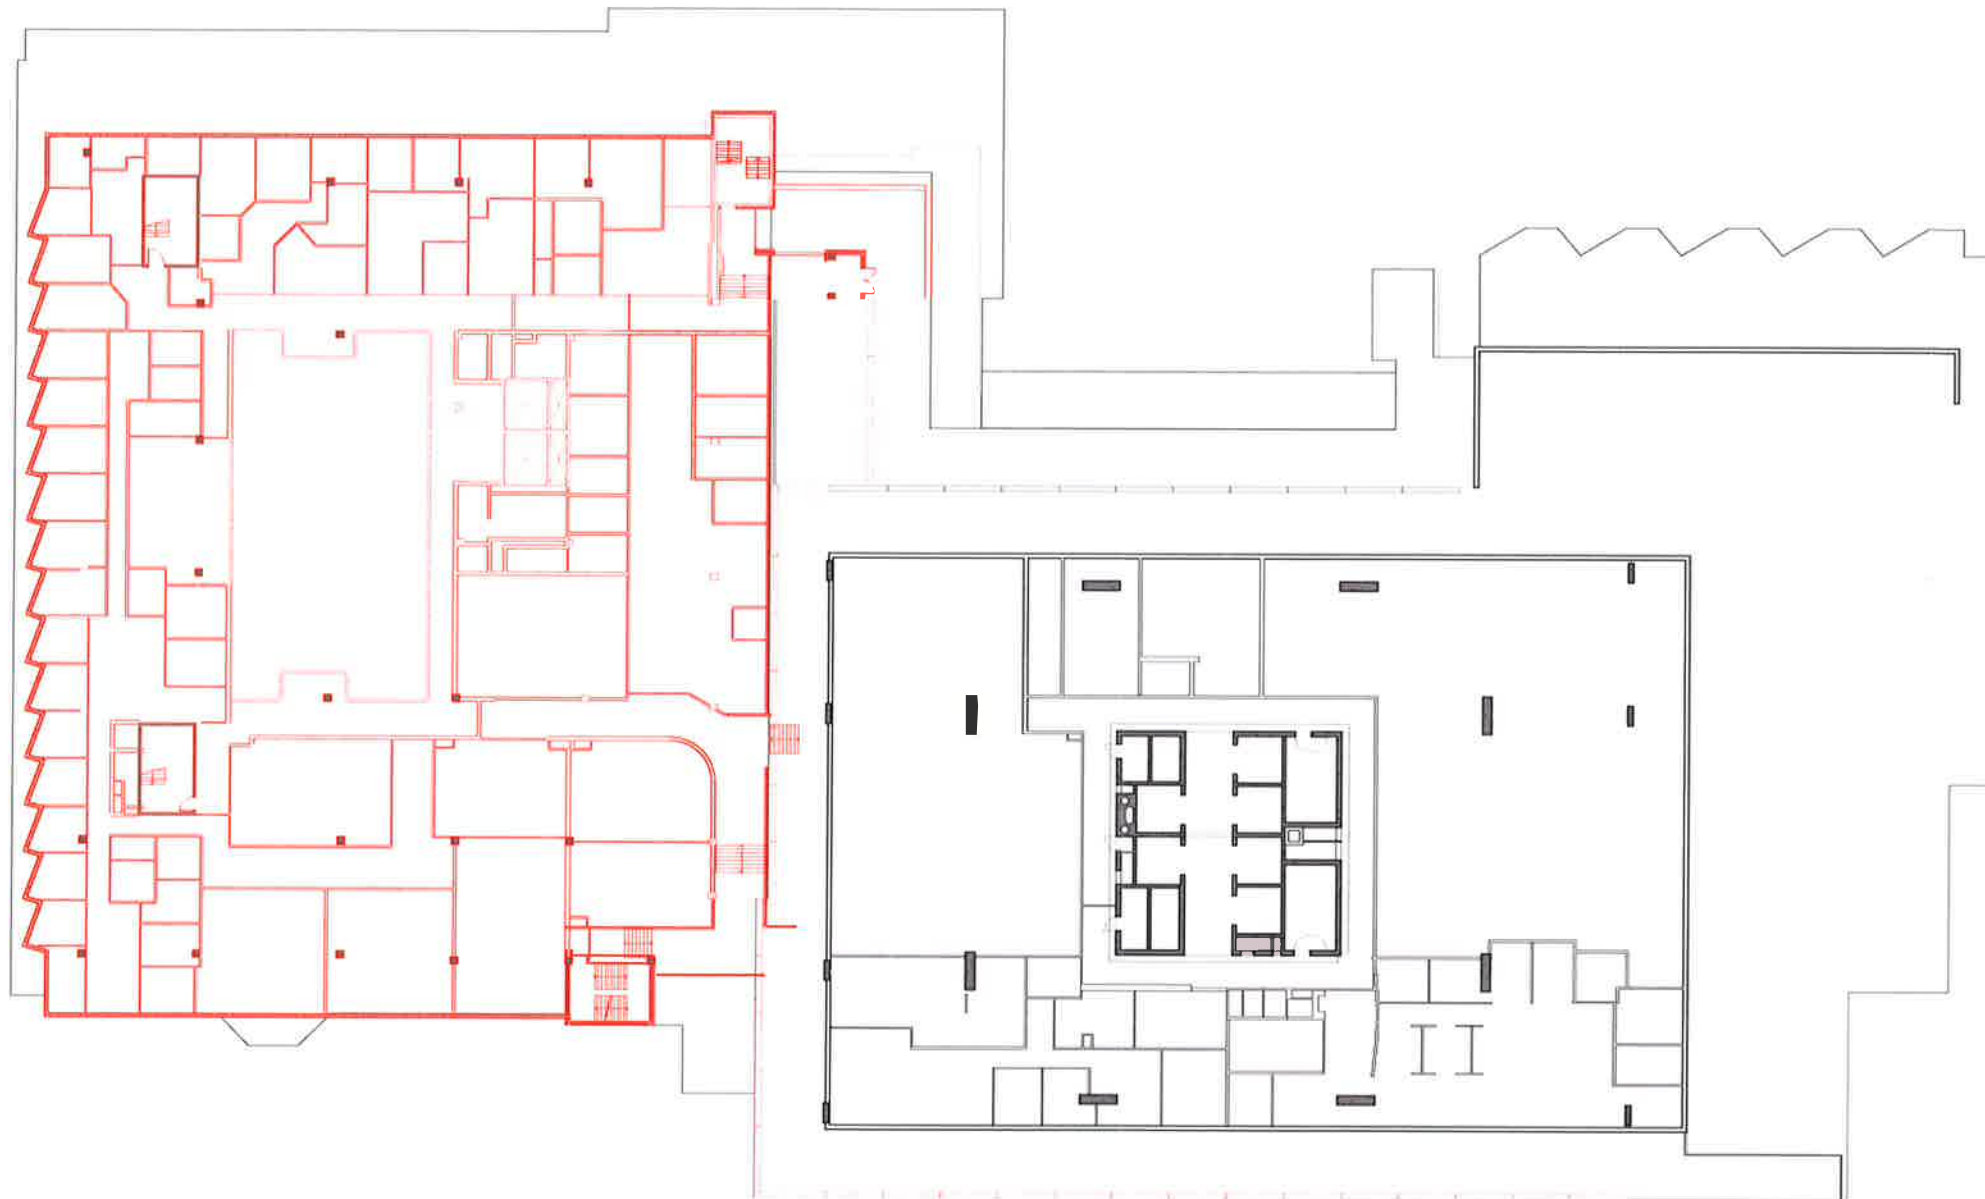

LEGEND



EXTENT OF EXISTING USE



EXTENT OF REFURBISHED AREA

LEGEND - DEMOLITION



REMOVED / DEMOLISHED
ELEMENT

GENERAL:
- REMOVAL OF INTERNAL PARTITIONS
- DEMOLITION OF FACADE ELEMENTS
- REMOVAL OF EXISTING FLOORS AS
INDICATED

NSW GOVERNMENT
Planning

Issued under the Environmental Planning and Assessment Act 1979


Approved Application No. **SSO 7382**

granted on the **23/08/16**

Signed **[Signature]**

Sheet No. **9** of **42**

REV	DESCRIPTION	DATE
A	ISSUED FOR DEVELOPMENT APPLICATION	06/08/16

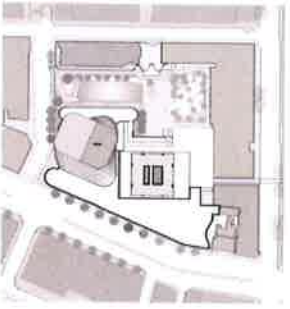

LEGEND



EXTENT OF EXISTING USE



EXTENT OF REFURBISHED AREA

LEGEND - DEMOLITION



GENERAL:
- REMOVAL OF INTERNAL PARTITIONS
- DEMOLITION OF FACADE ELEMENTS
- REMOVAL OF EXISTING FLOORS AS INDICATED

NSW GOVERNMENT
Planning


Issued under the Environmental Planning and Assessment Act 1979

Approved Application No. **SSD 7382**


granted on the **23/09/16**

Signed **[Signature]**

Sheet No. **10** of **42**

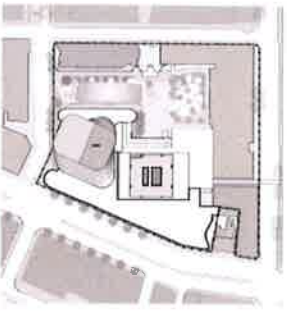

- LEGEND**
- EXTENT OF EXISTING USE
 - BUILDING SEPARATION LINE
 - EXTENT OF REFURBISHED AREA

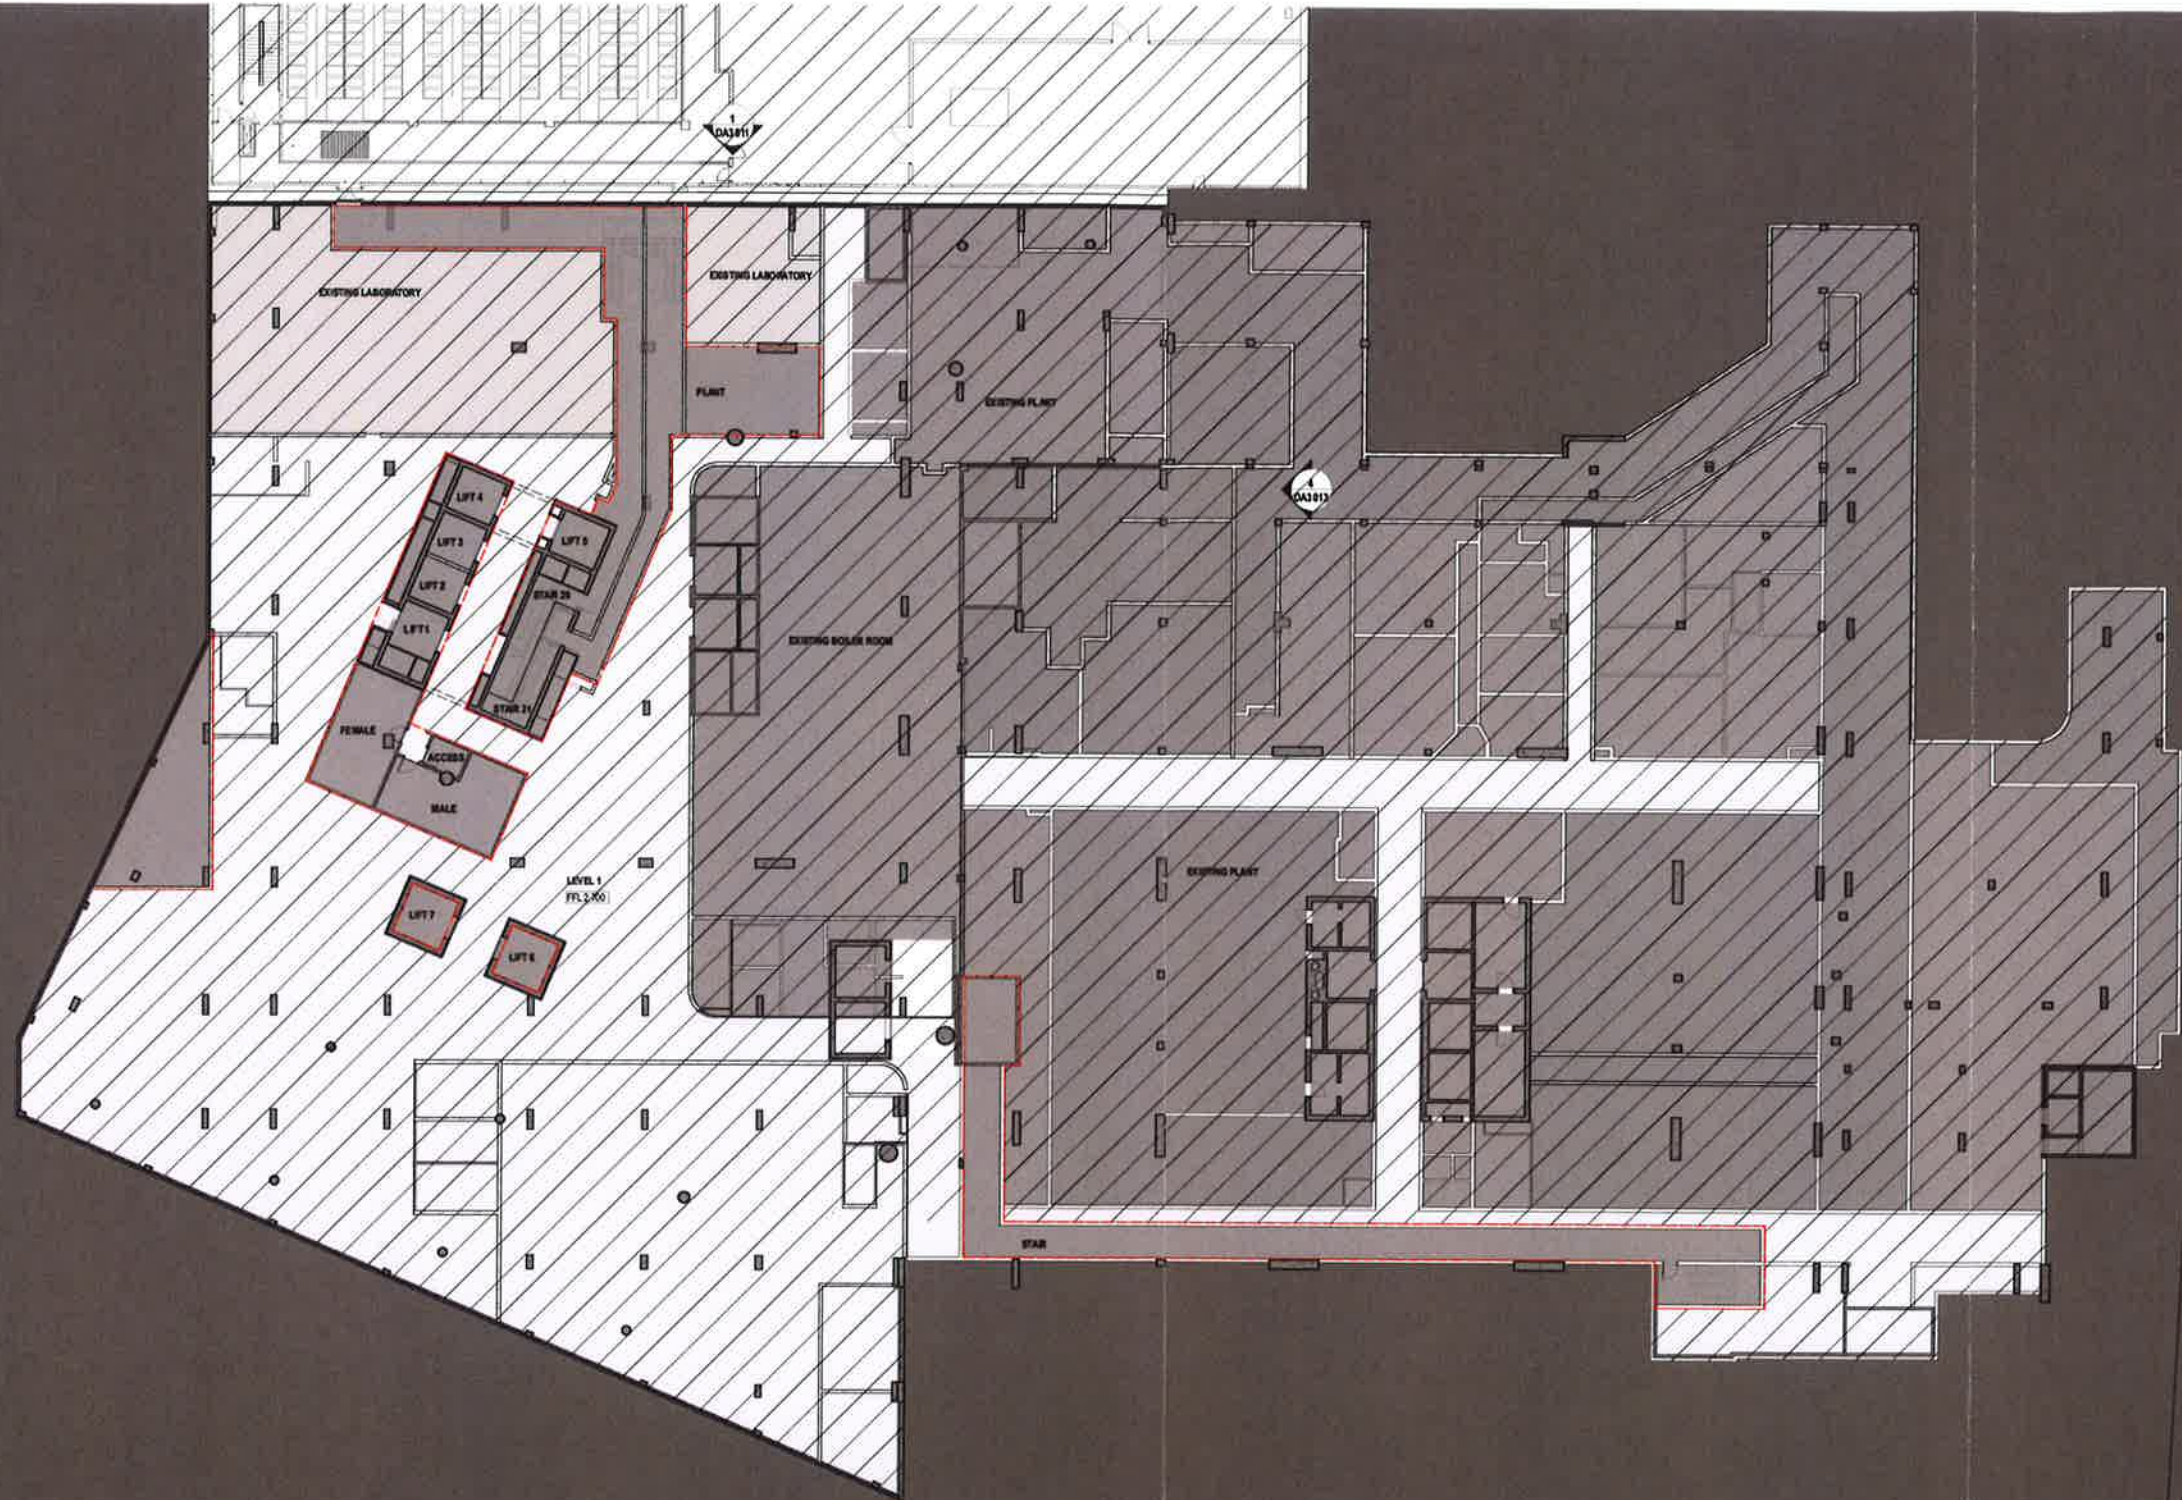

NSW GOVERNMENT
Planning

Issued under the Environmental Planning and Assessment Act 1979

Approved Application No. SSD 7382

granted on the 23/09/16



Signed [Signature]

Sheet No. 11 of 42

REV.	DESCRIPTION	DATE
A	ISSUED FOR DEVELOPMENT APPLICATION	05/2016

1:250 @ A1
For Approval

MAY 2016
DA2201

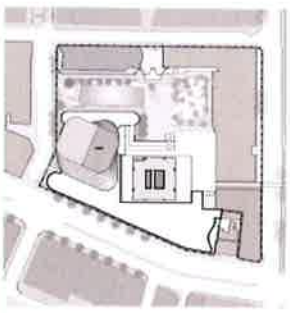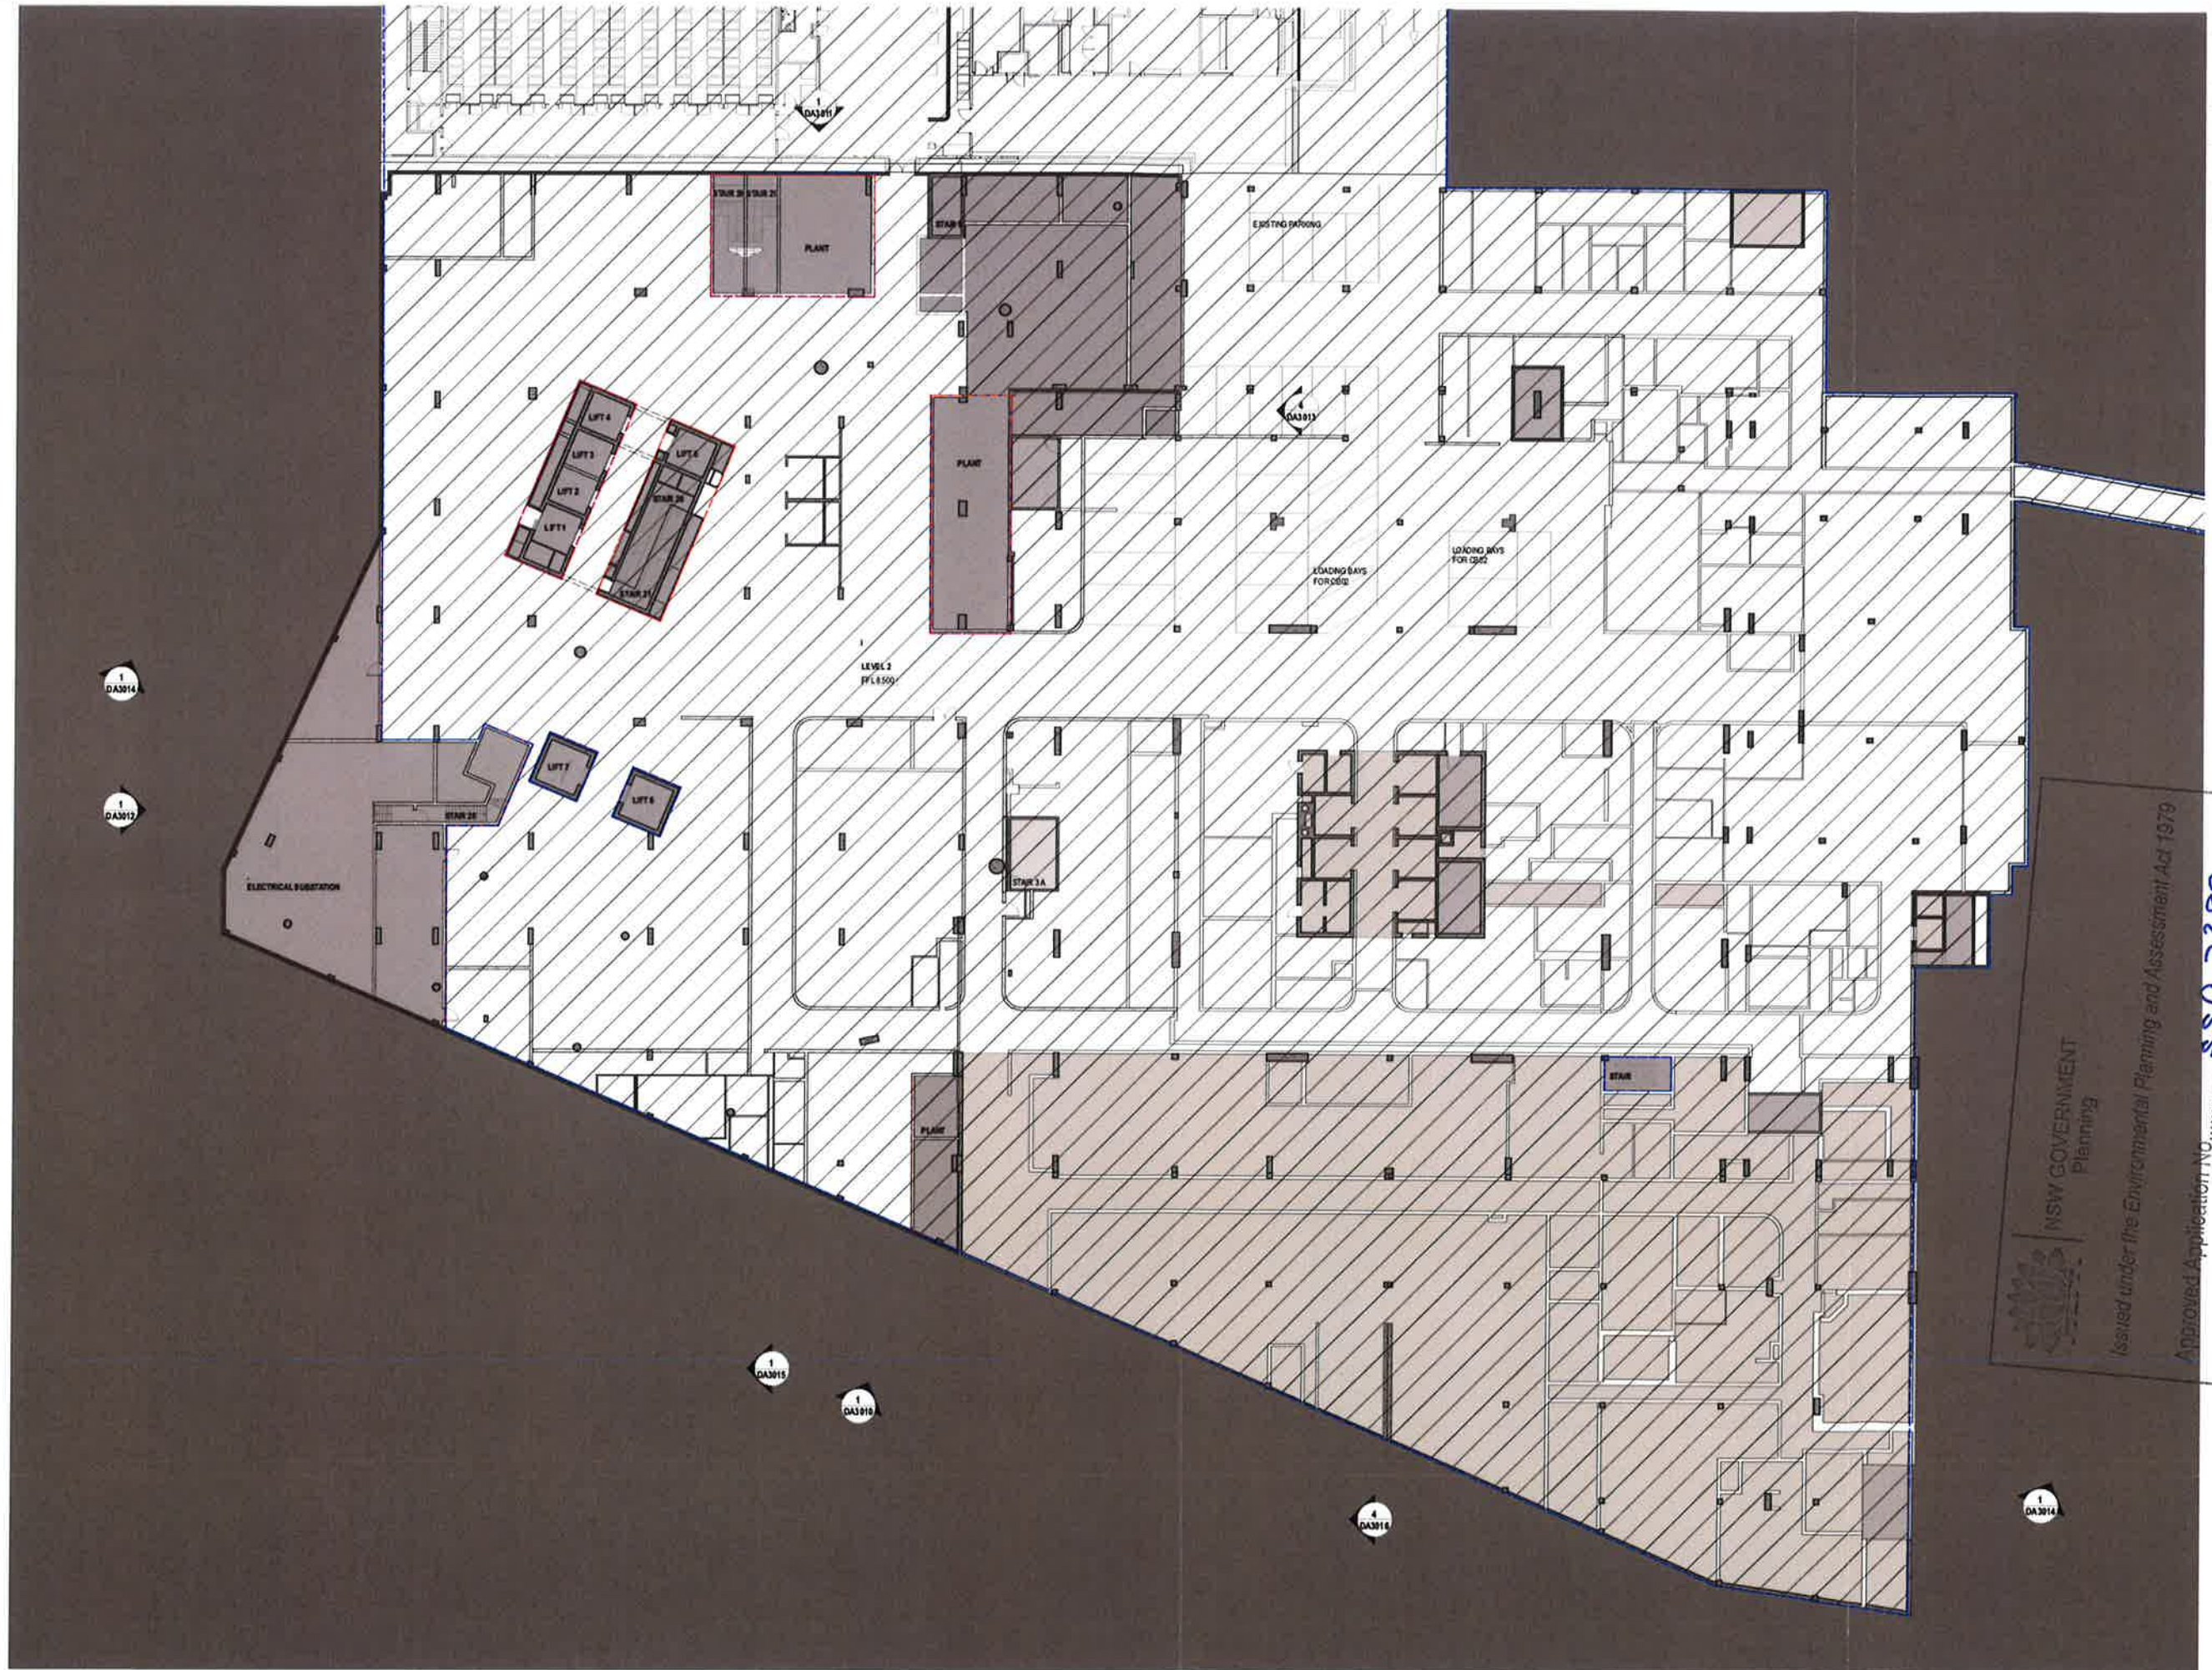

- LEGEND**
- EXTENT OF EXISTING USE
 - BUILDING SEPARATION LINE
 - EXTENT OF REFURBISHED AREA



NSW GOVERNMENT
Planning

Approved Application No. **SSD 7382**

granted on the **23/01/16**

Signed **MJD**

Sheet No. **12** of **42**

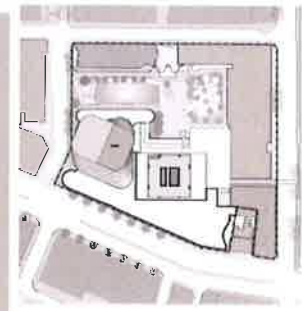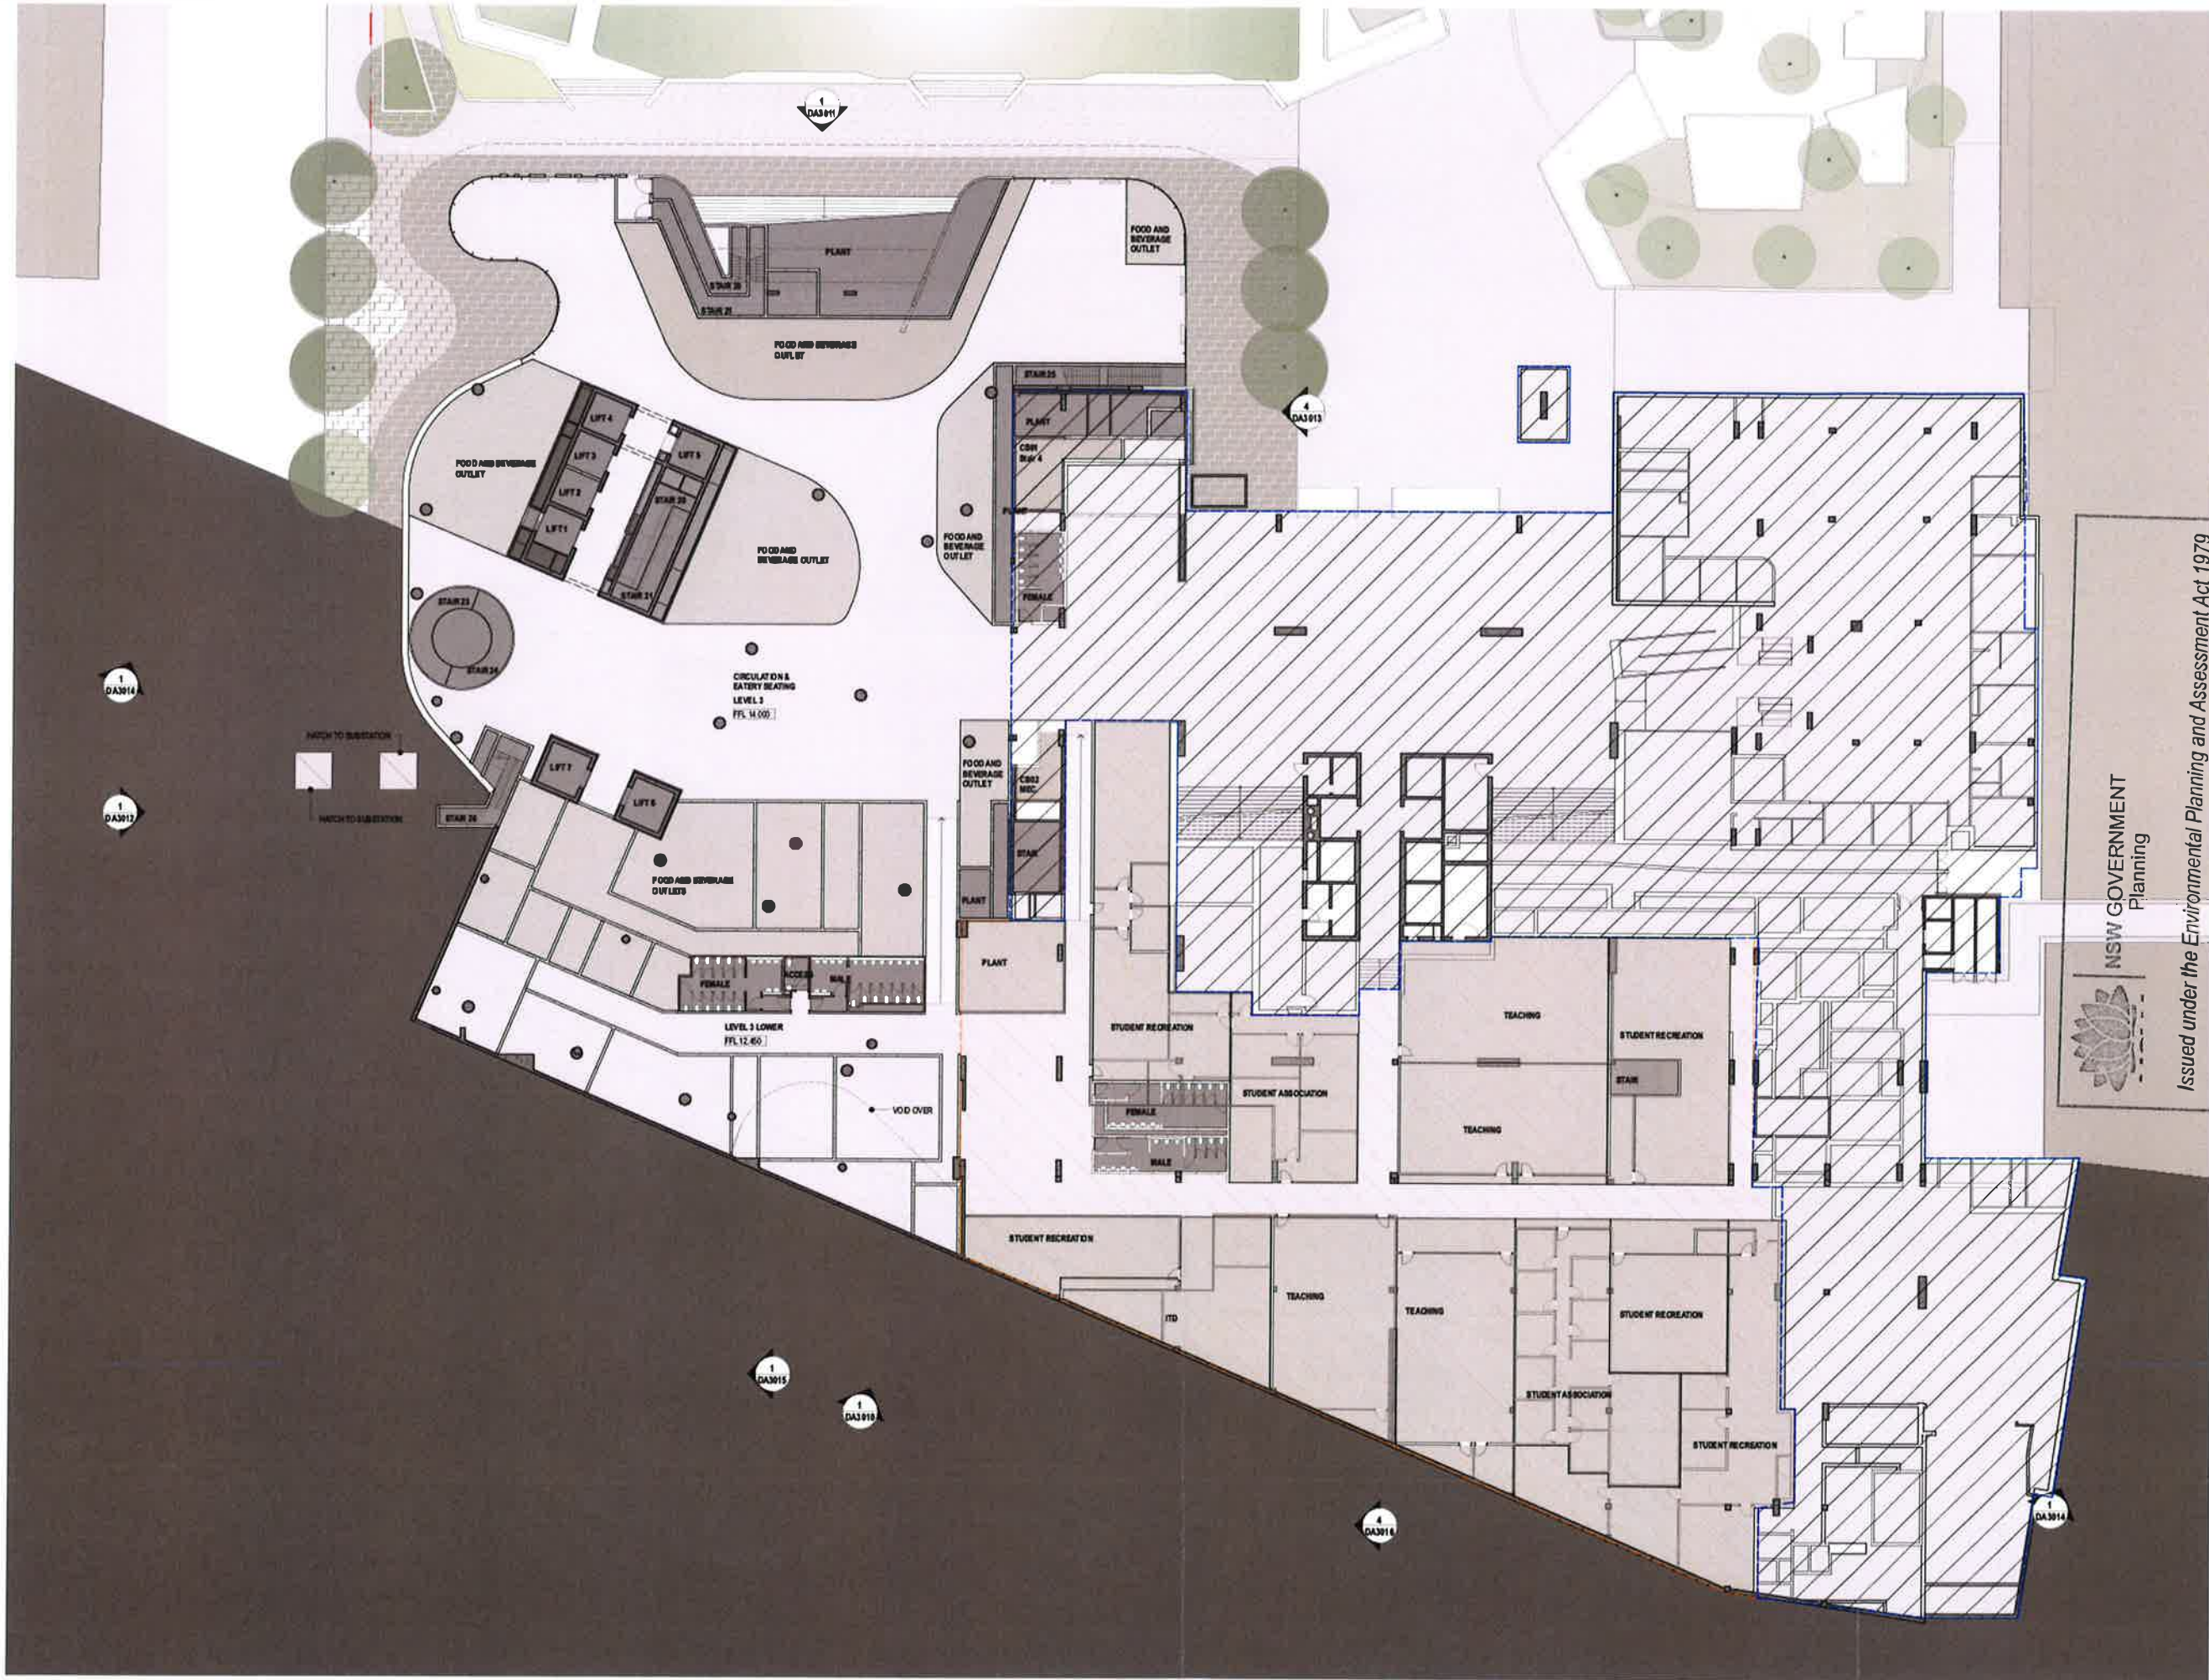


- LEGEND**
- EXTENT OF EXISTING USE
 - BUILDING SEPARATION LINE
 - EXTENT OF REFURBISHED AREA

NSW GOVERNMENT
Planning

Issued under the Environmental Planning and Assessment Act 1979

Approved Application No. SSD 7382
granted on the 23/09/16
Signed [Signature]
Sheet No. 13 of 42

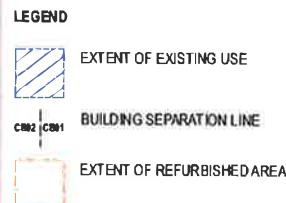

Issued under the Environmental Planning and Assessment Act 1979

Approved Application No.....SSD 7382


granted on the 23/09/16

Signed.....

14 47

A	ISSUED FOR DEVELOPMENT APPLICATION	05/2016
REV.	DESCRIPTION	DATE

JONES STREET

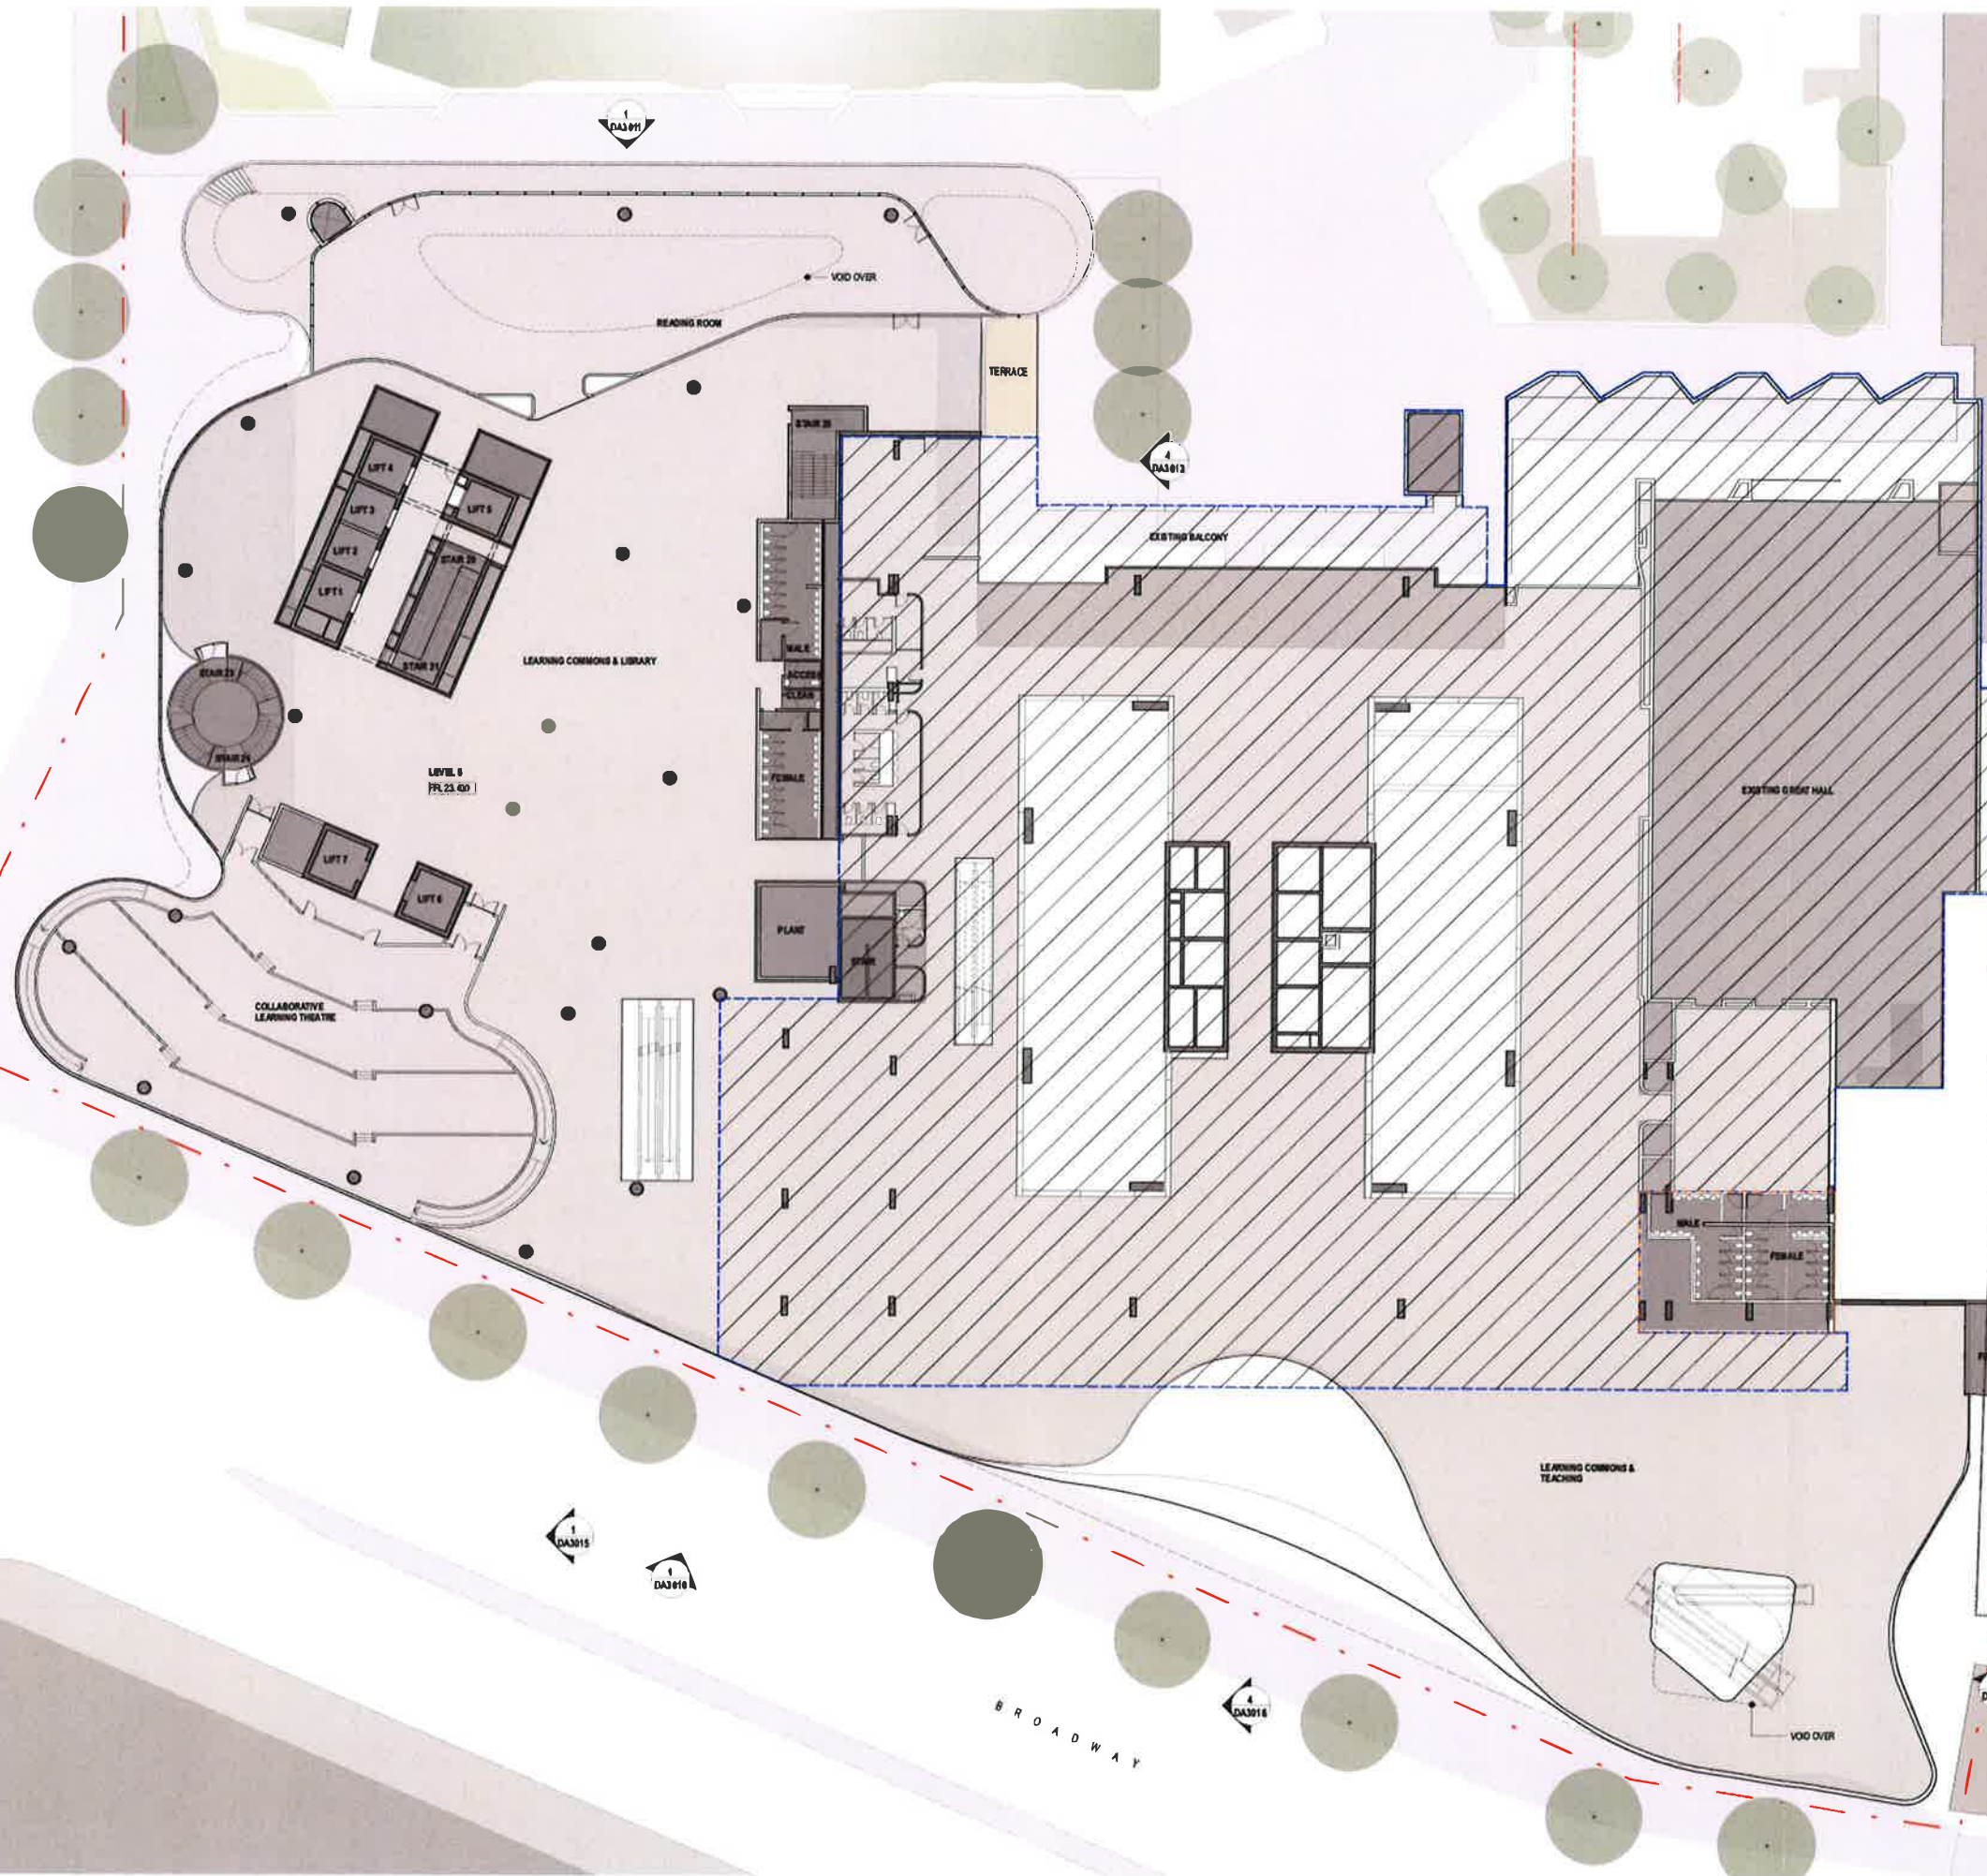

- LEGEND
- EXTENT OF EXISTING USE
 - BUILDING SEPARATION LINE
 - EXTENT OF RECURBISHED AREA

Approved Application No. **SSD 7382**


granted on the **23/09/16**

Signed **[Signature]**

Sheet No. **15** of **42**



JONES STREET

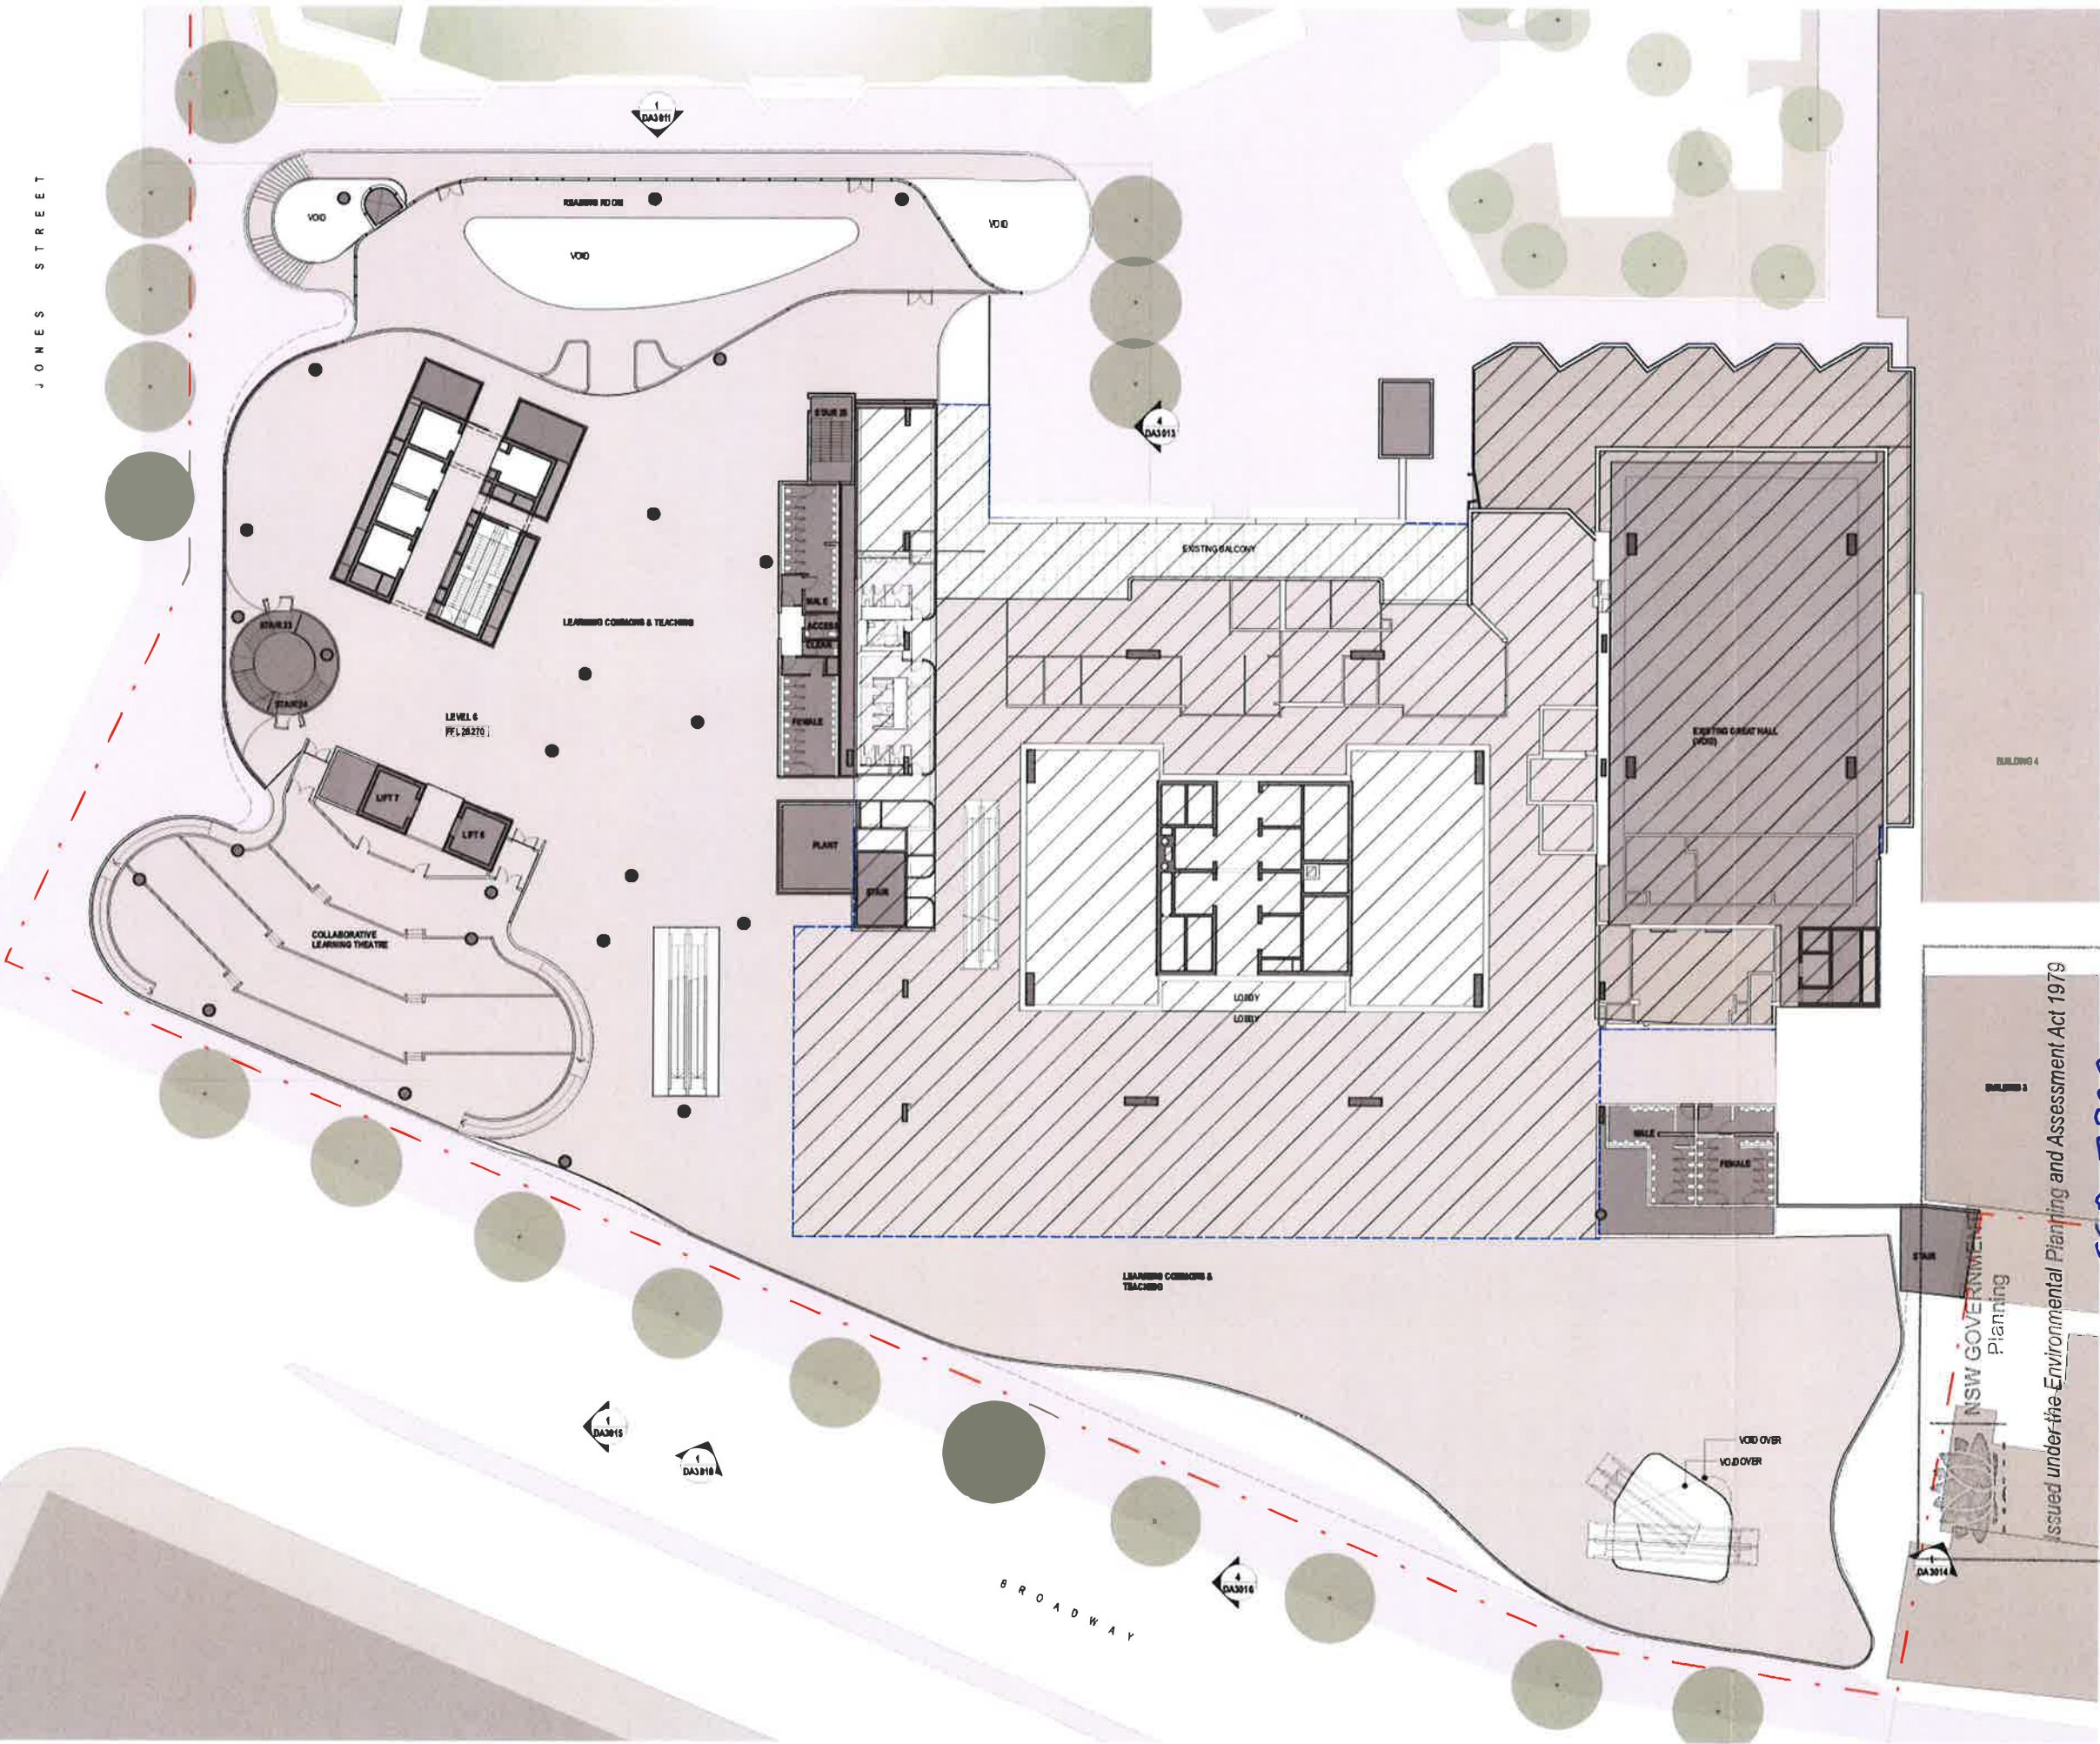

- LEGEND
- EXTENT OF EXISTING USE
 - BUILDING SEPARATION LINE
 - EXTENT OF REFURBISHED AREA

NSW GOVERNMENT
Planning


Approved Application No. **SSD 7382**

granted on the **23/09/16**



Signed **[Signature]**

Sheet No. **16** of **42**

Issued under the Environmental Planning and Assessment Act 1979

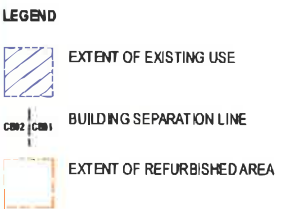


JONES STREET

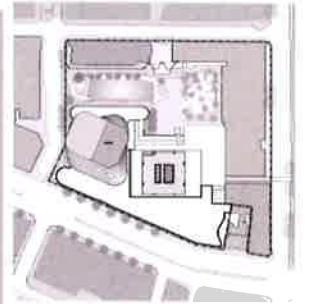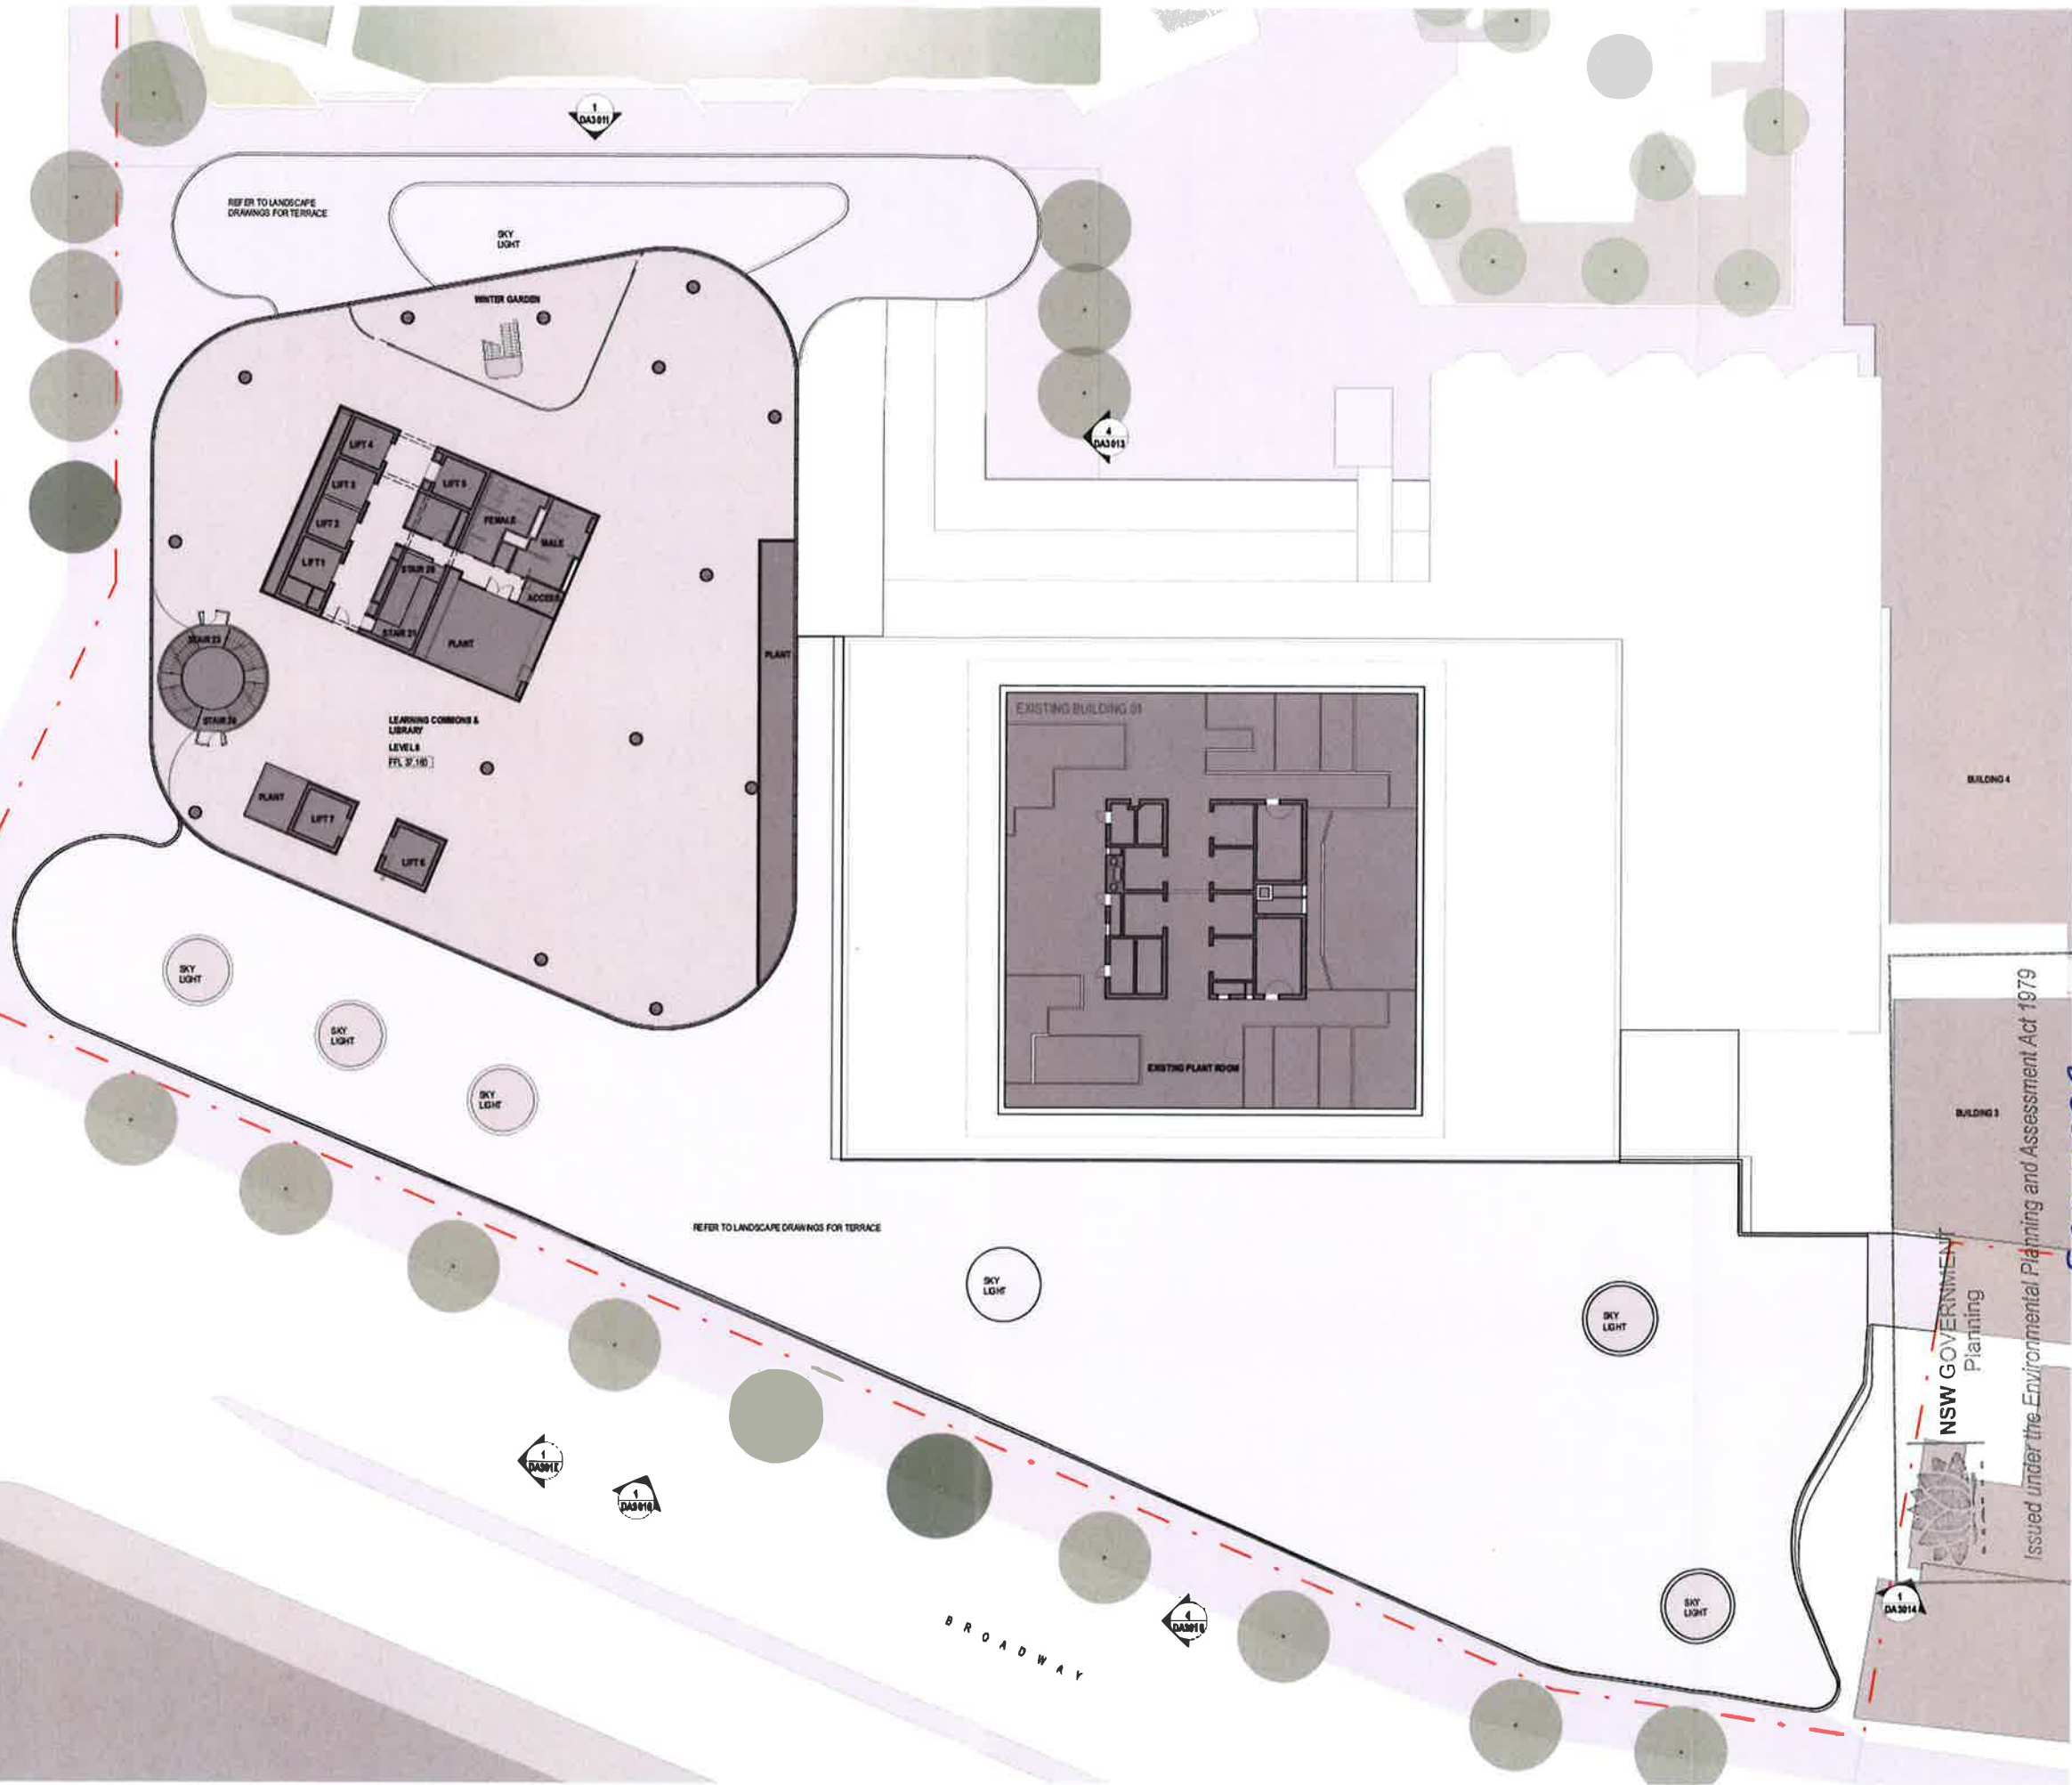


- LEGEND**
- EXTENT OF EXISTING USE
 - BUILDING SEPARATION LINE
 - EXTENT OF REFURBISHED AREA

NSW GOVERNMENT
Planning
Issued under the Environmental Planning and Assessment Act 1979

Approved Application No. **SSD 7382**
granted on the **23/09/16**
Signed **[Signature]**
Sheet No. **18** of **42**

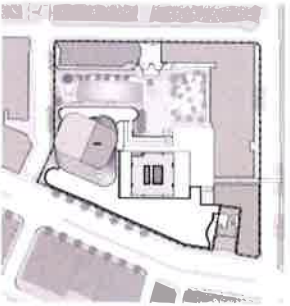

- LEGEND**
- EXTENT OF EXISTING USE
 - BUILDING SEPARATION LINE
 - EXTENT OF REFURBISHED AREA

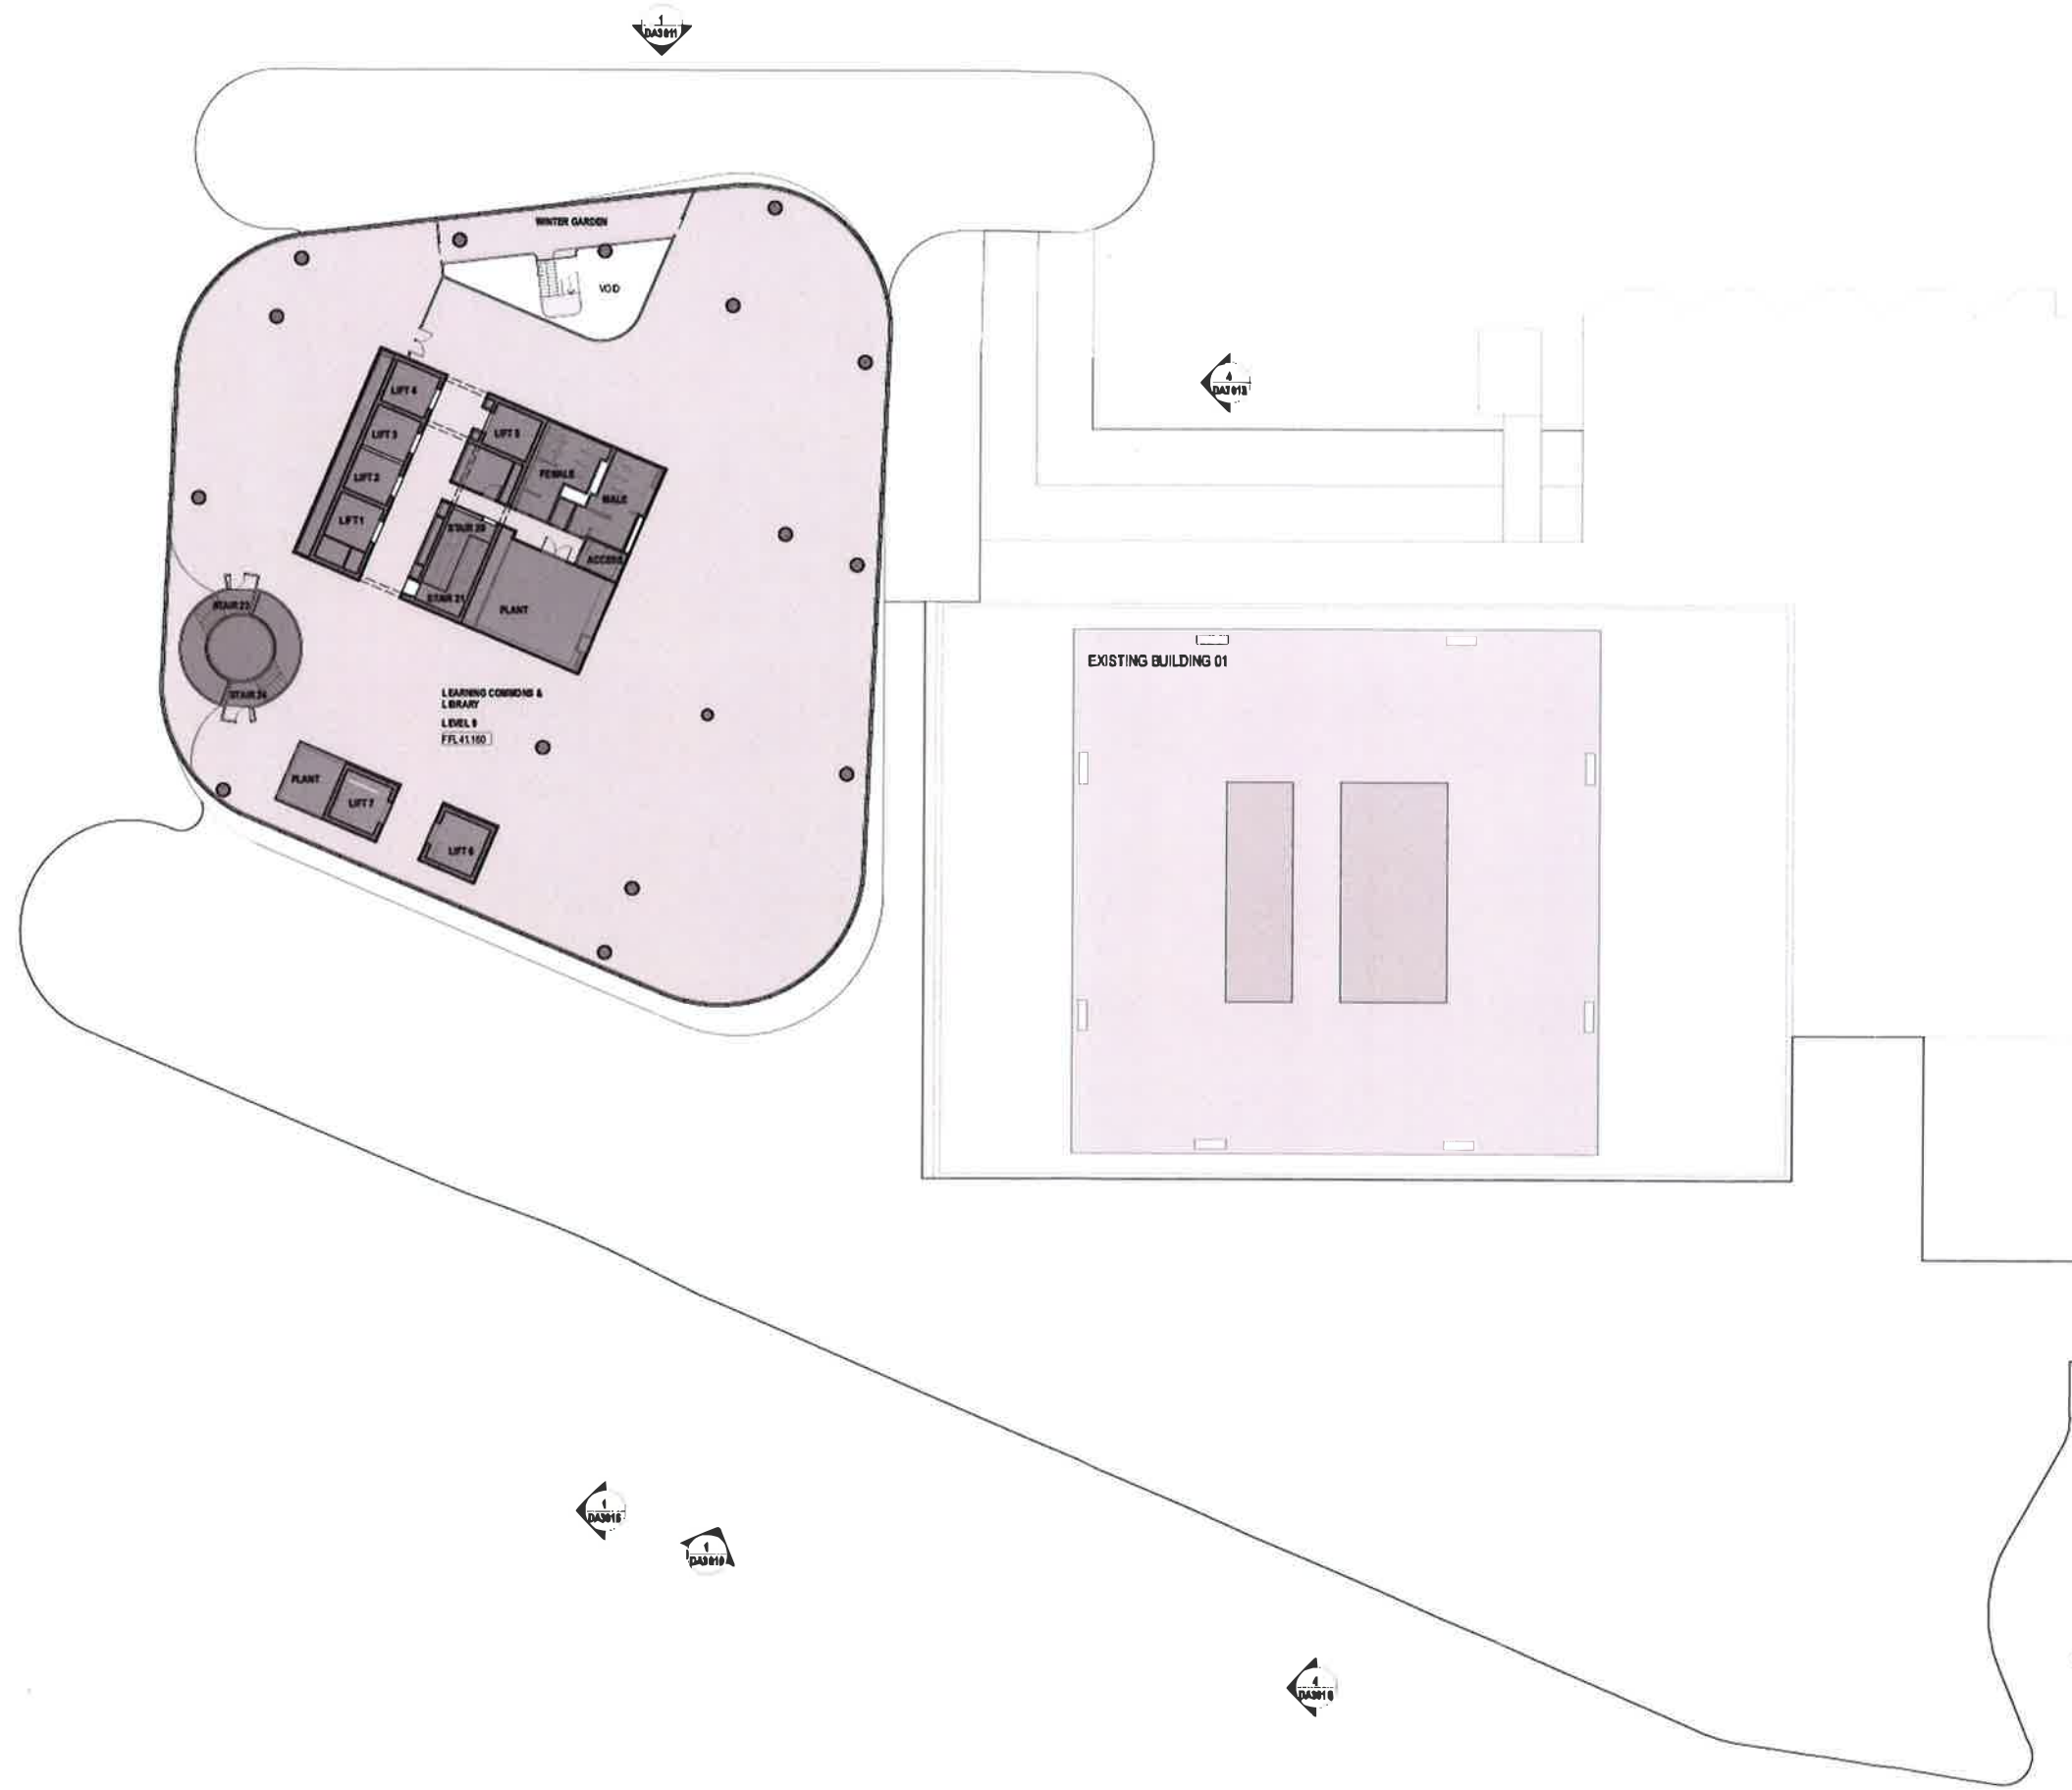

NSW GOVERNMENT
Planning


Issued under the Environmental Planning and Assessment Act 1979

Approved Application No. **SSD 7382**


granted on the **23/09/16**

Signed **[Signature]**

Sheet No. **19** of **42**

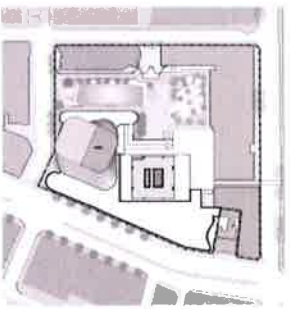

- LEGEND**
- EXTENT OF EXISTING USE
 - BUILDING SEPARATION LINE
 - EXTENT OF REFURBISHED AREA

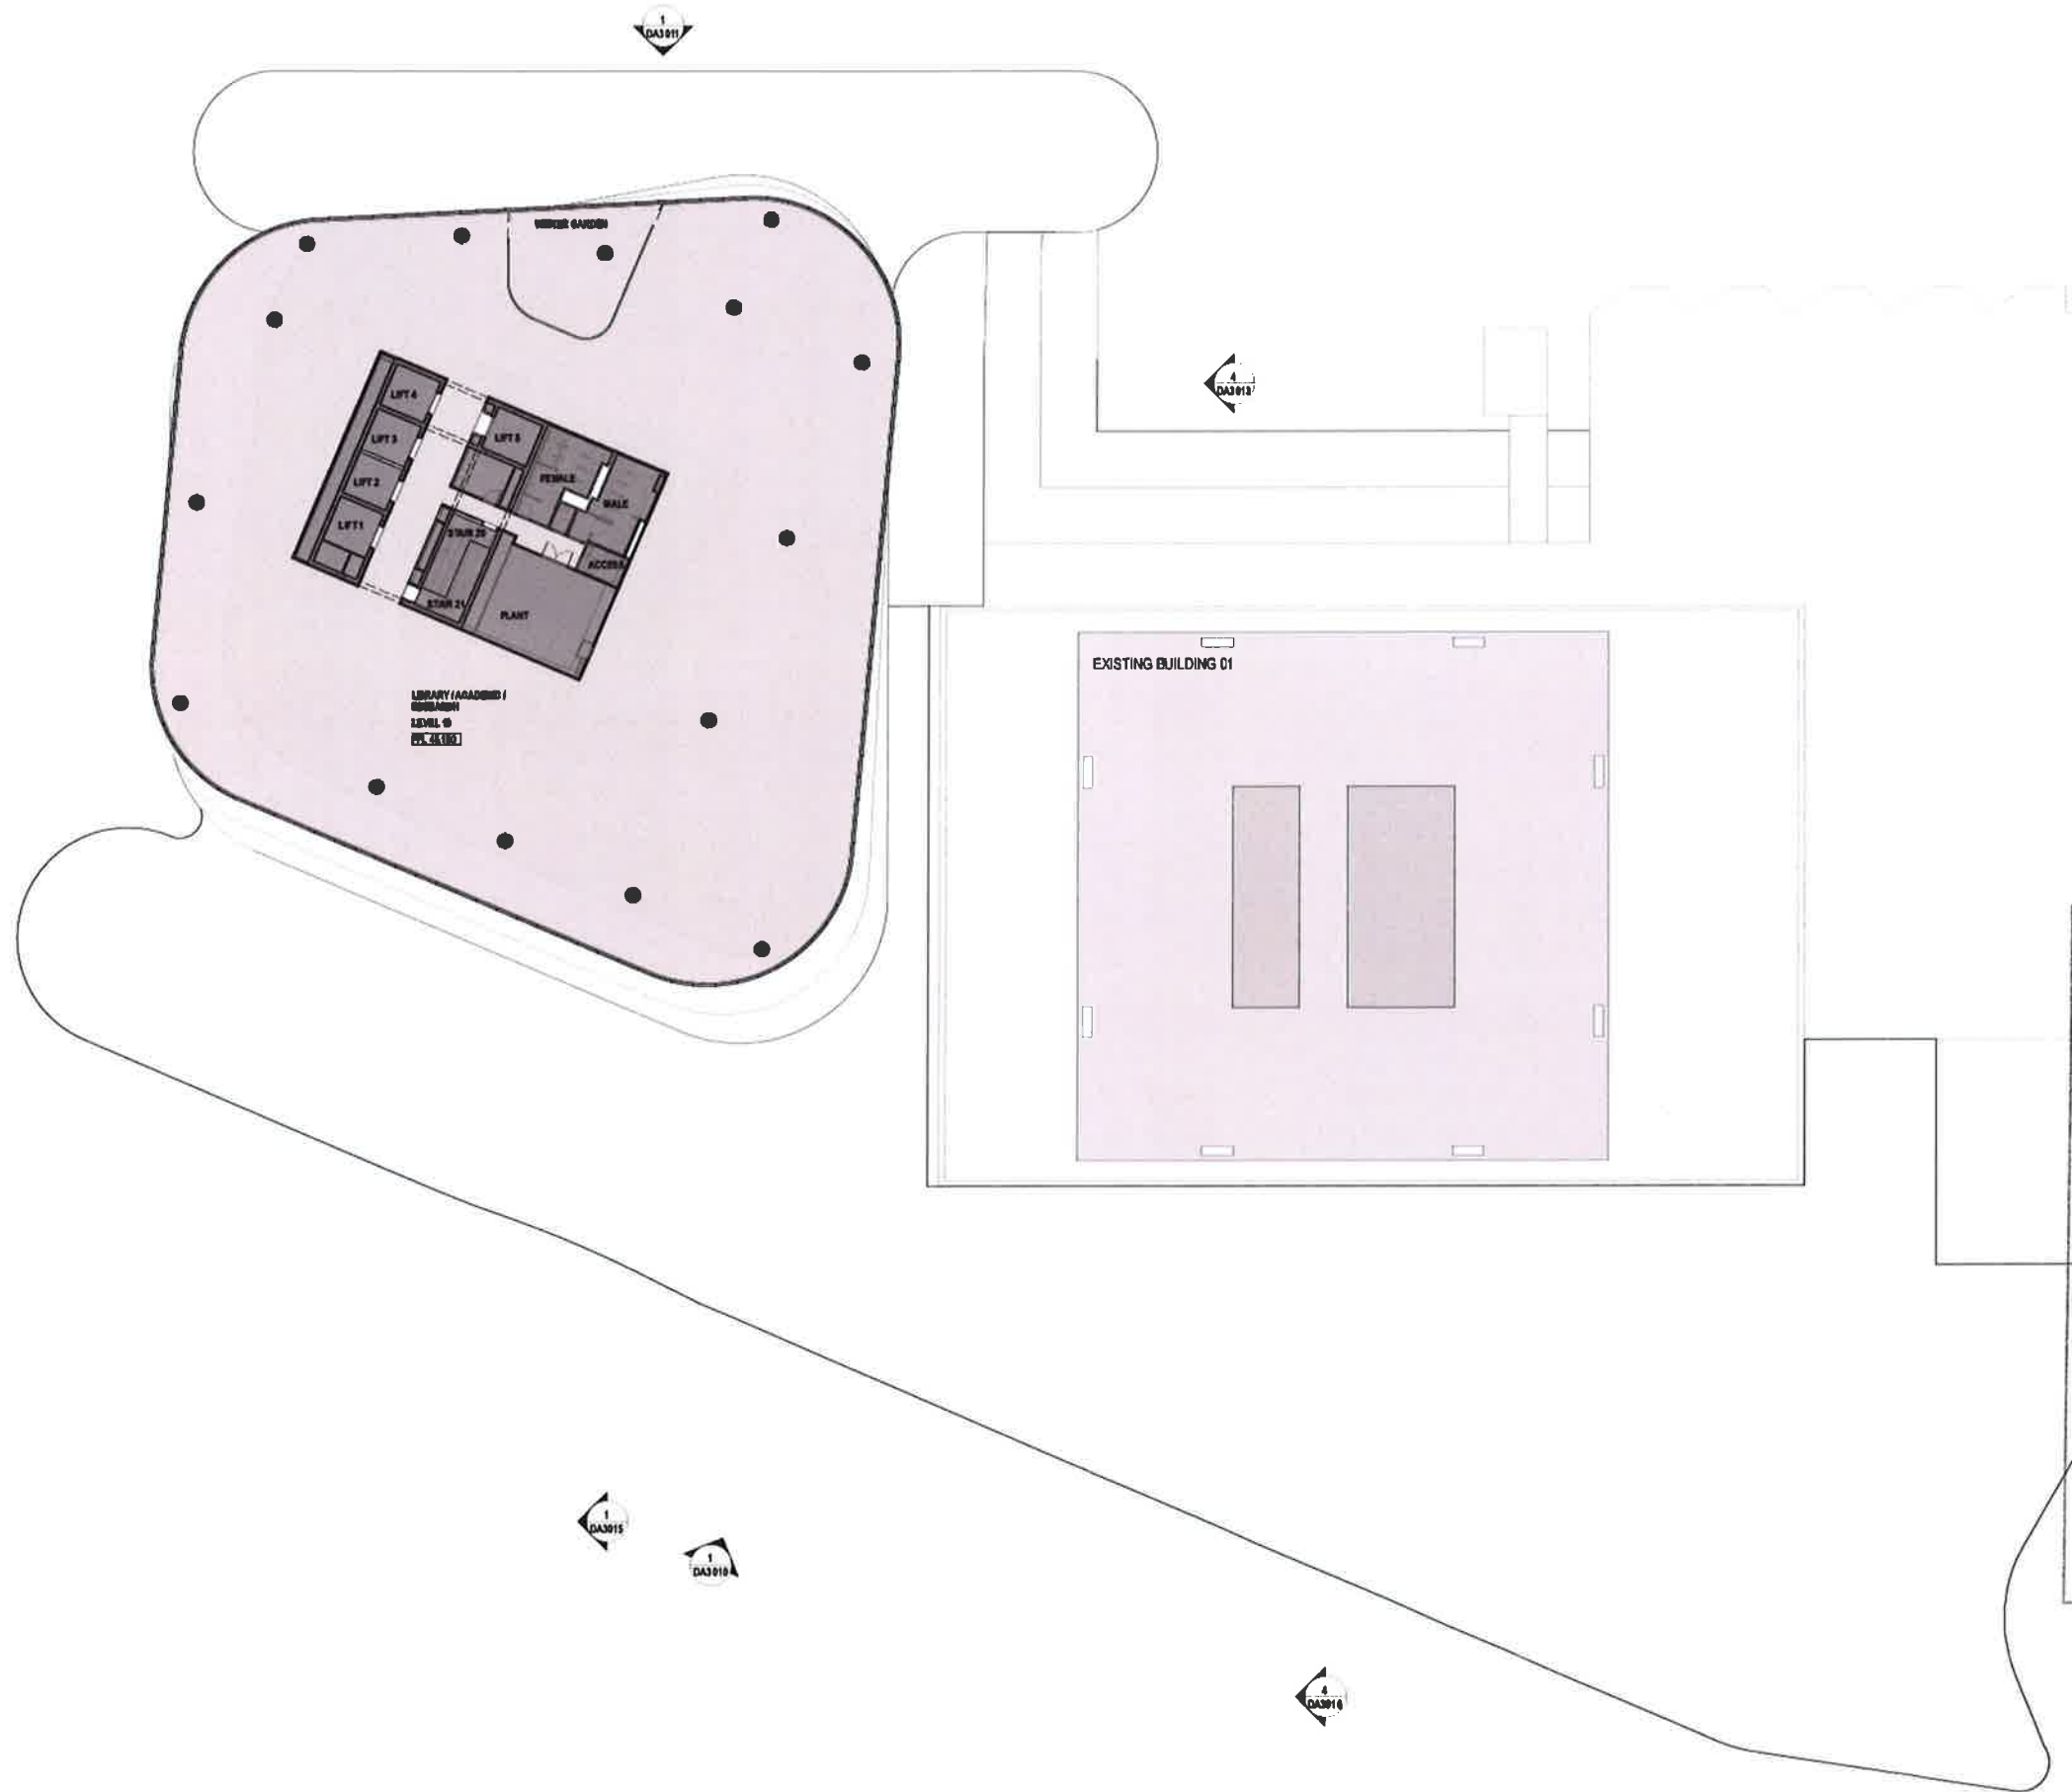

NSW GOVERNMENT
Planning


Issued under the Environmental Planning and Assessment Act 1979

Approved Application No. **SSD 7382**

granted on the **23/09/16**


Signed

Sheet No. **20** of **42**

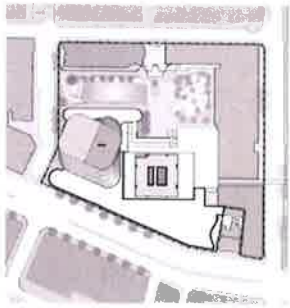

LEGEND

- EXTENT OF EXISTING USE
- BUILDING SEPARATION LINE
- EXTENT OF REFURBISHED AREA

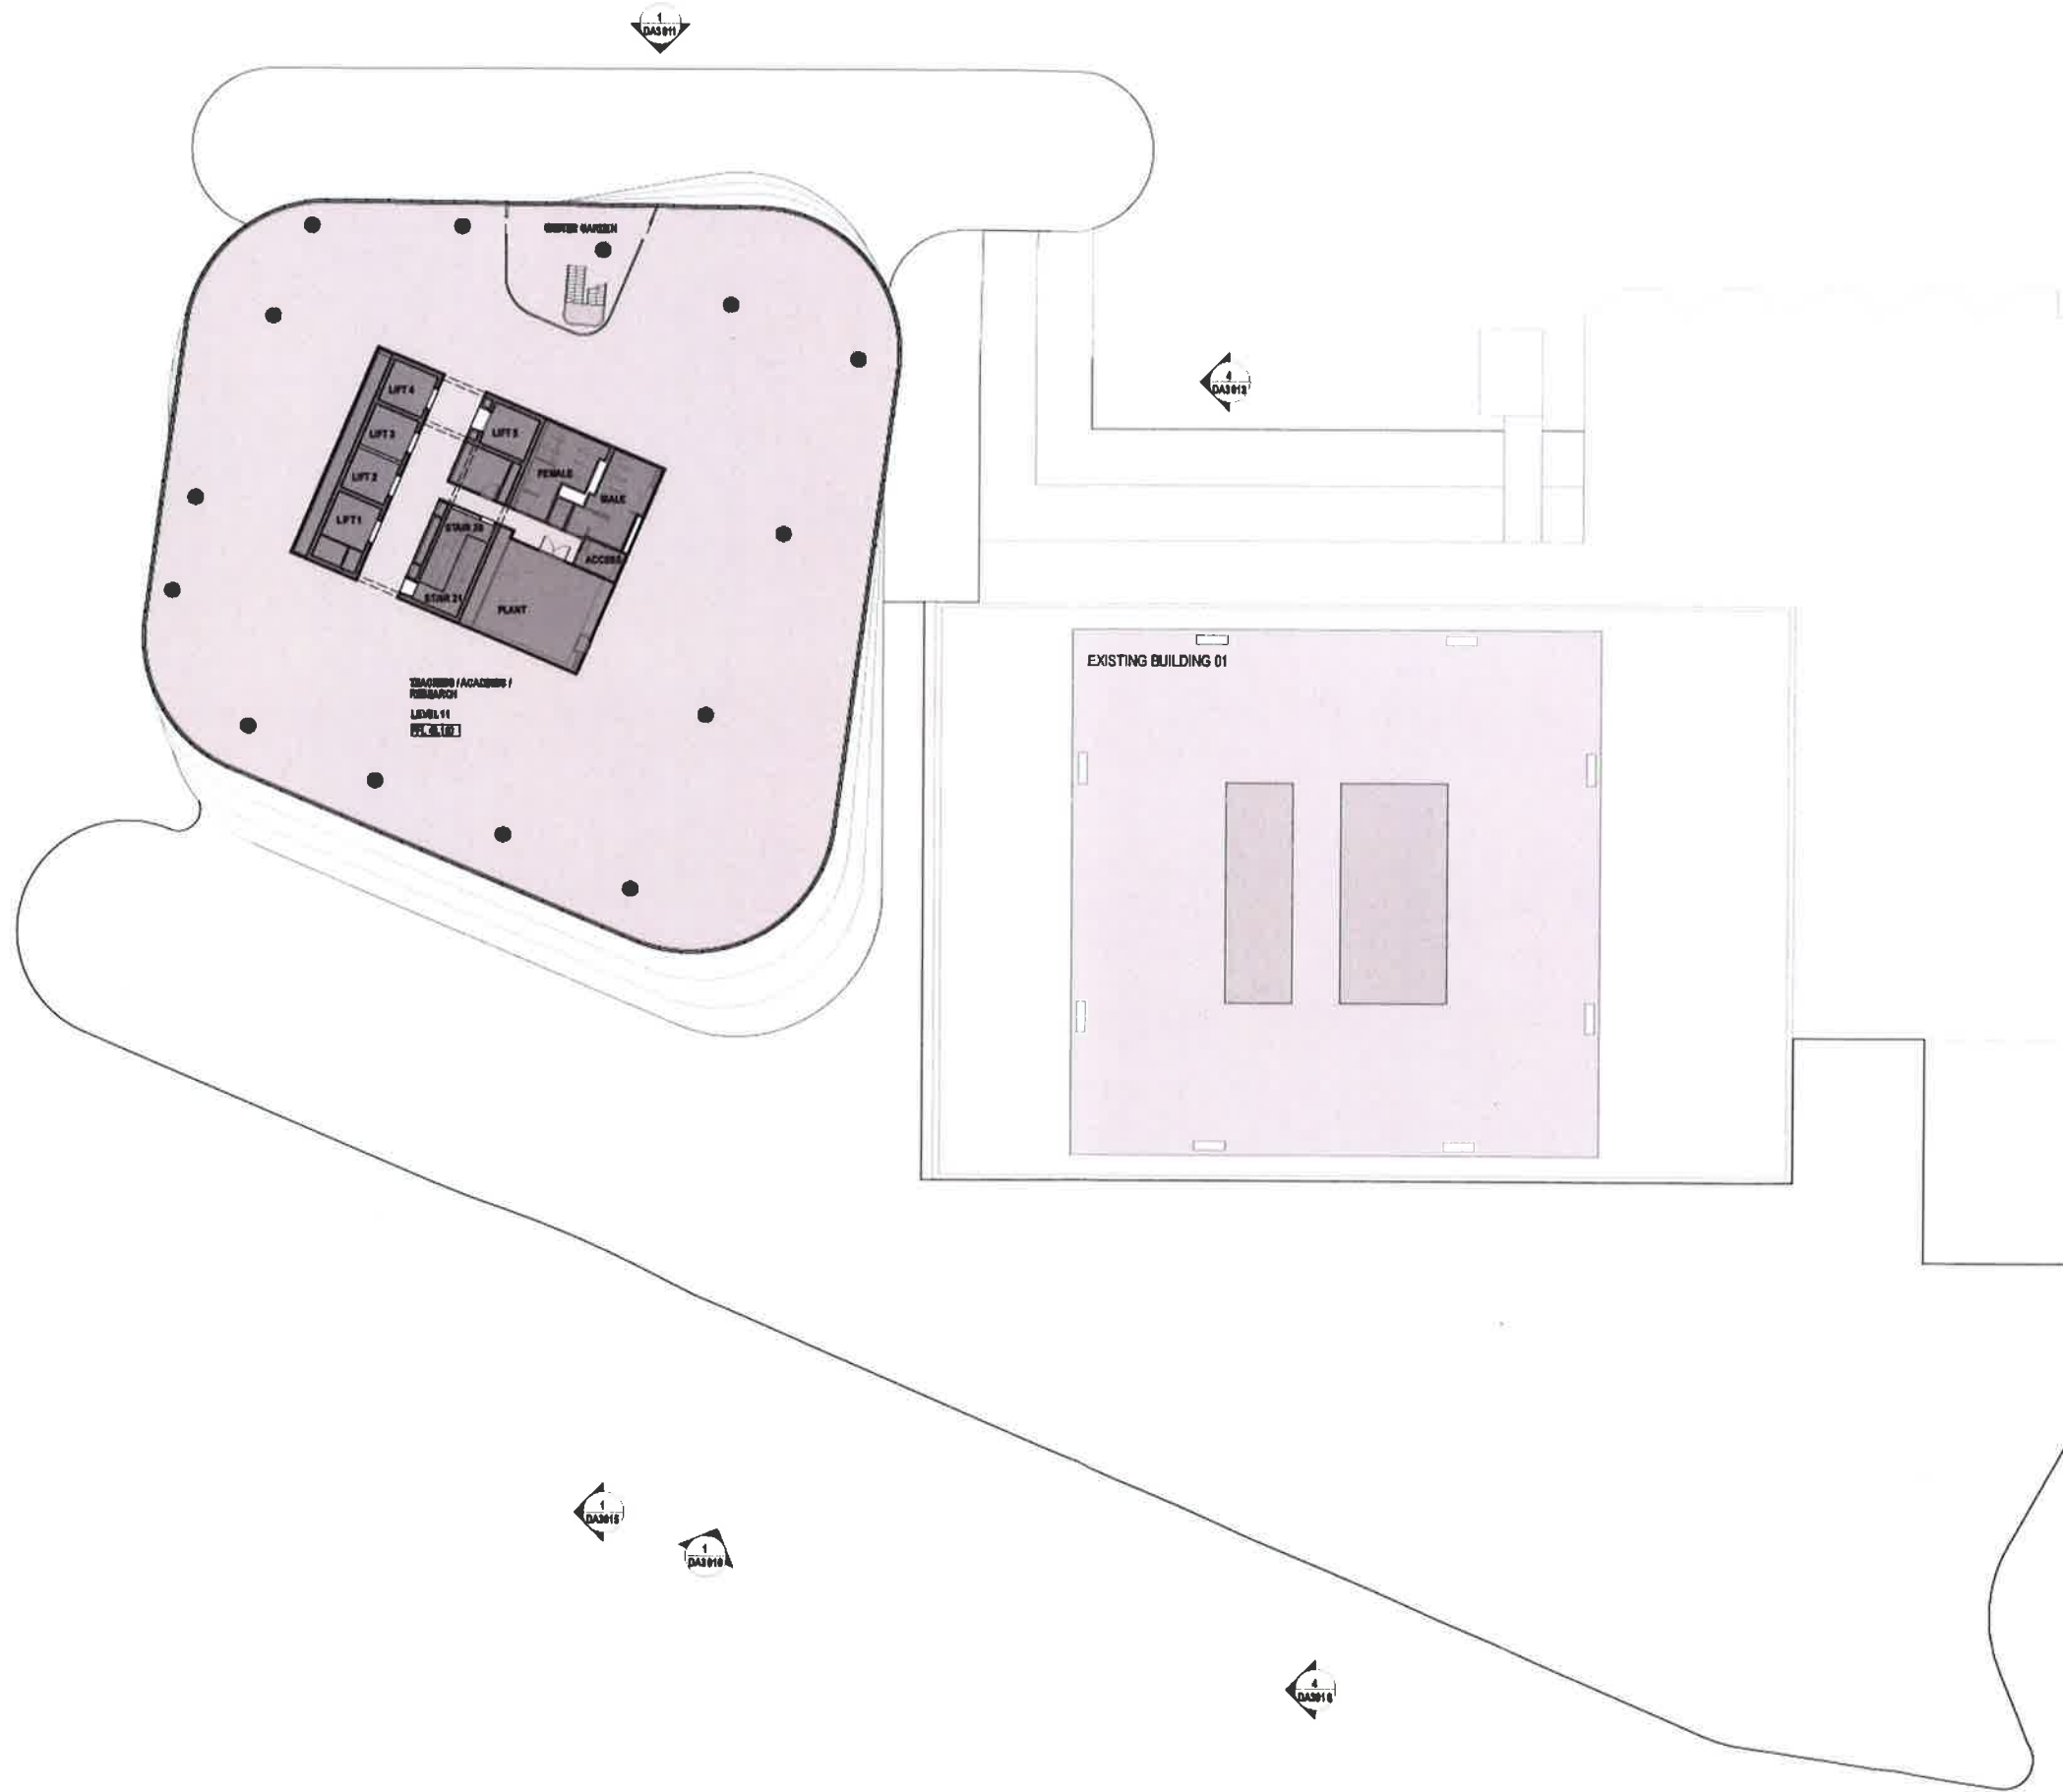

NSW GOVERNMENT
Planning


Issued under the Environmental Planning and Assessment Act 1979

Approved Application No. **SSD 7382**

granted on the **23/09/16**


Signed **[Signature]**

Sheet No. **24** of **42**

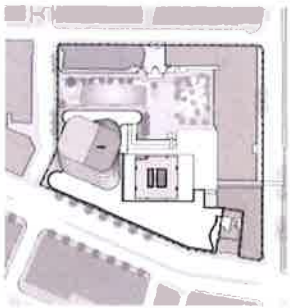

LEGEND

-  EXTENT OF EXISTING USE
-  BUILDING SEPARATION LINE
-  EXTENT OF REFURBISHED AREA

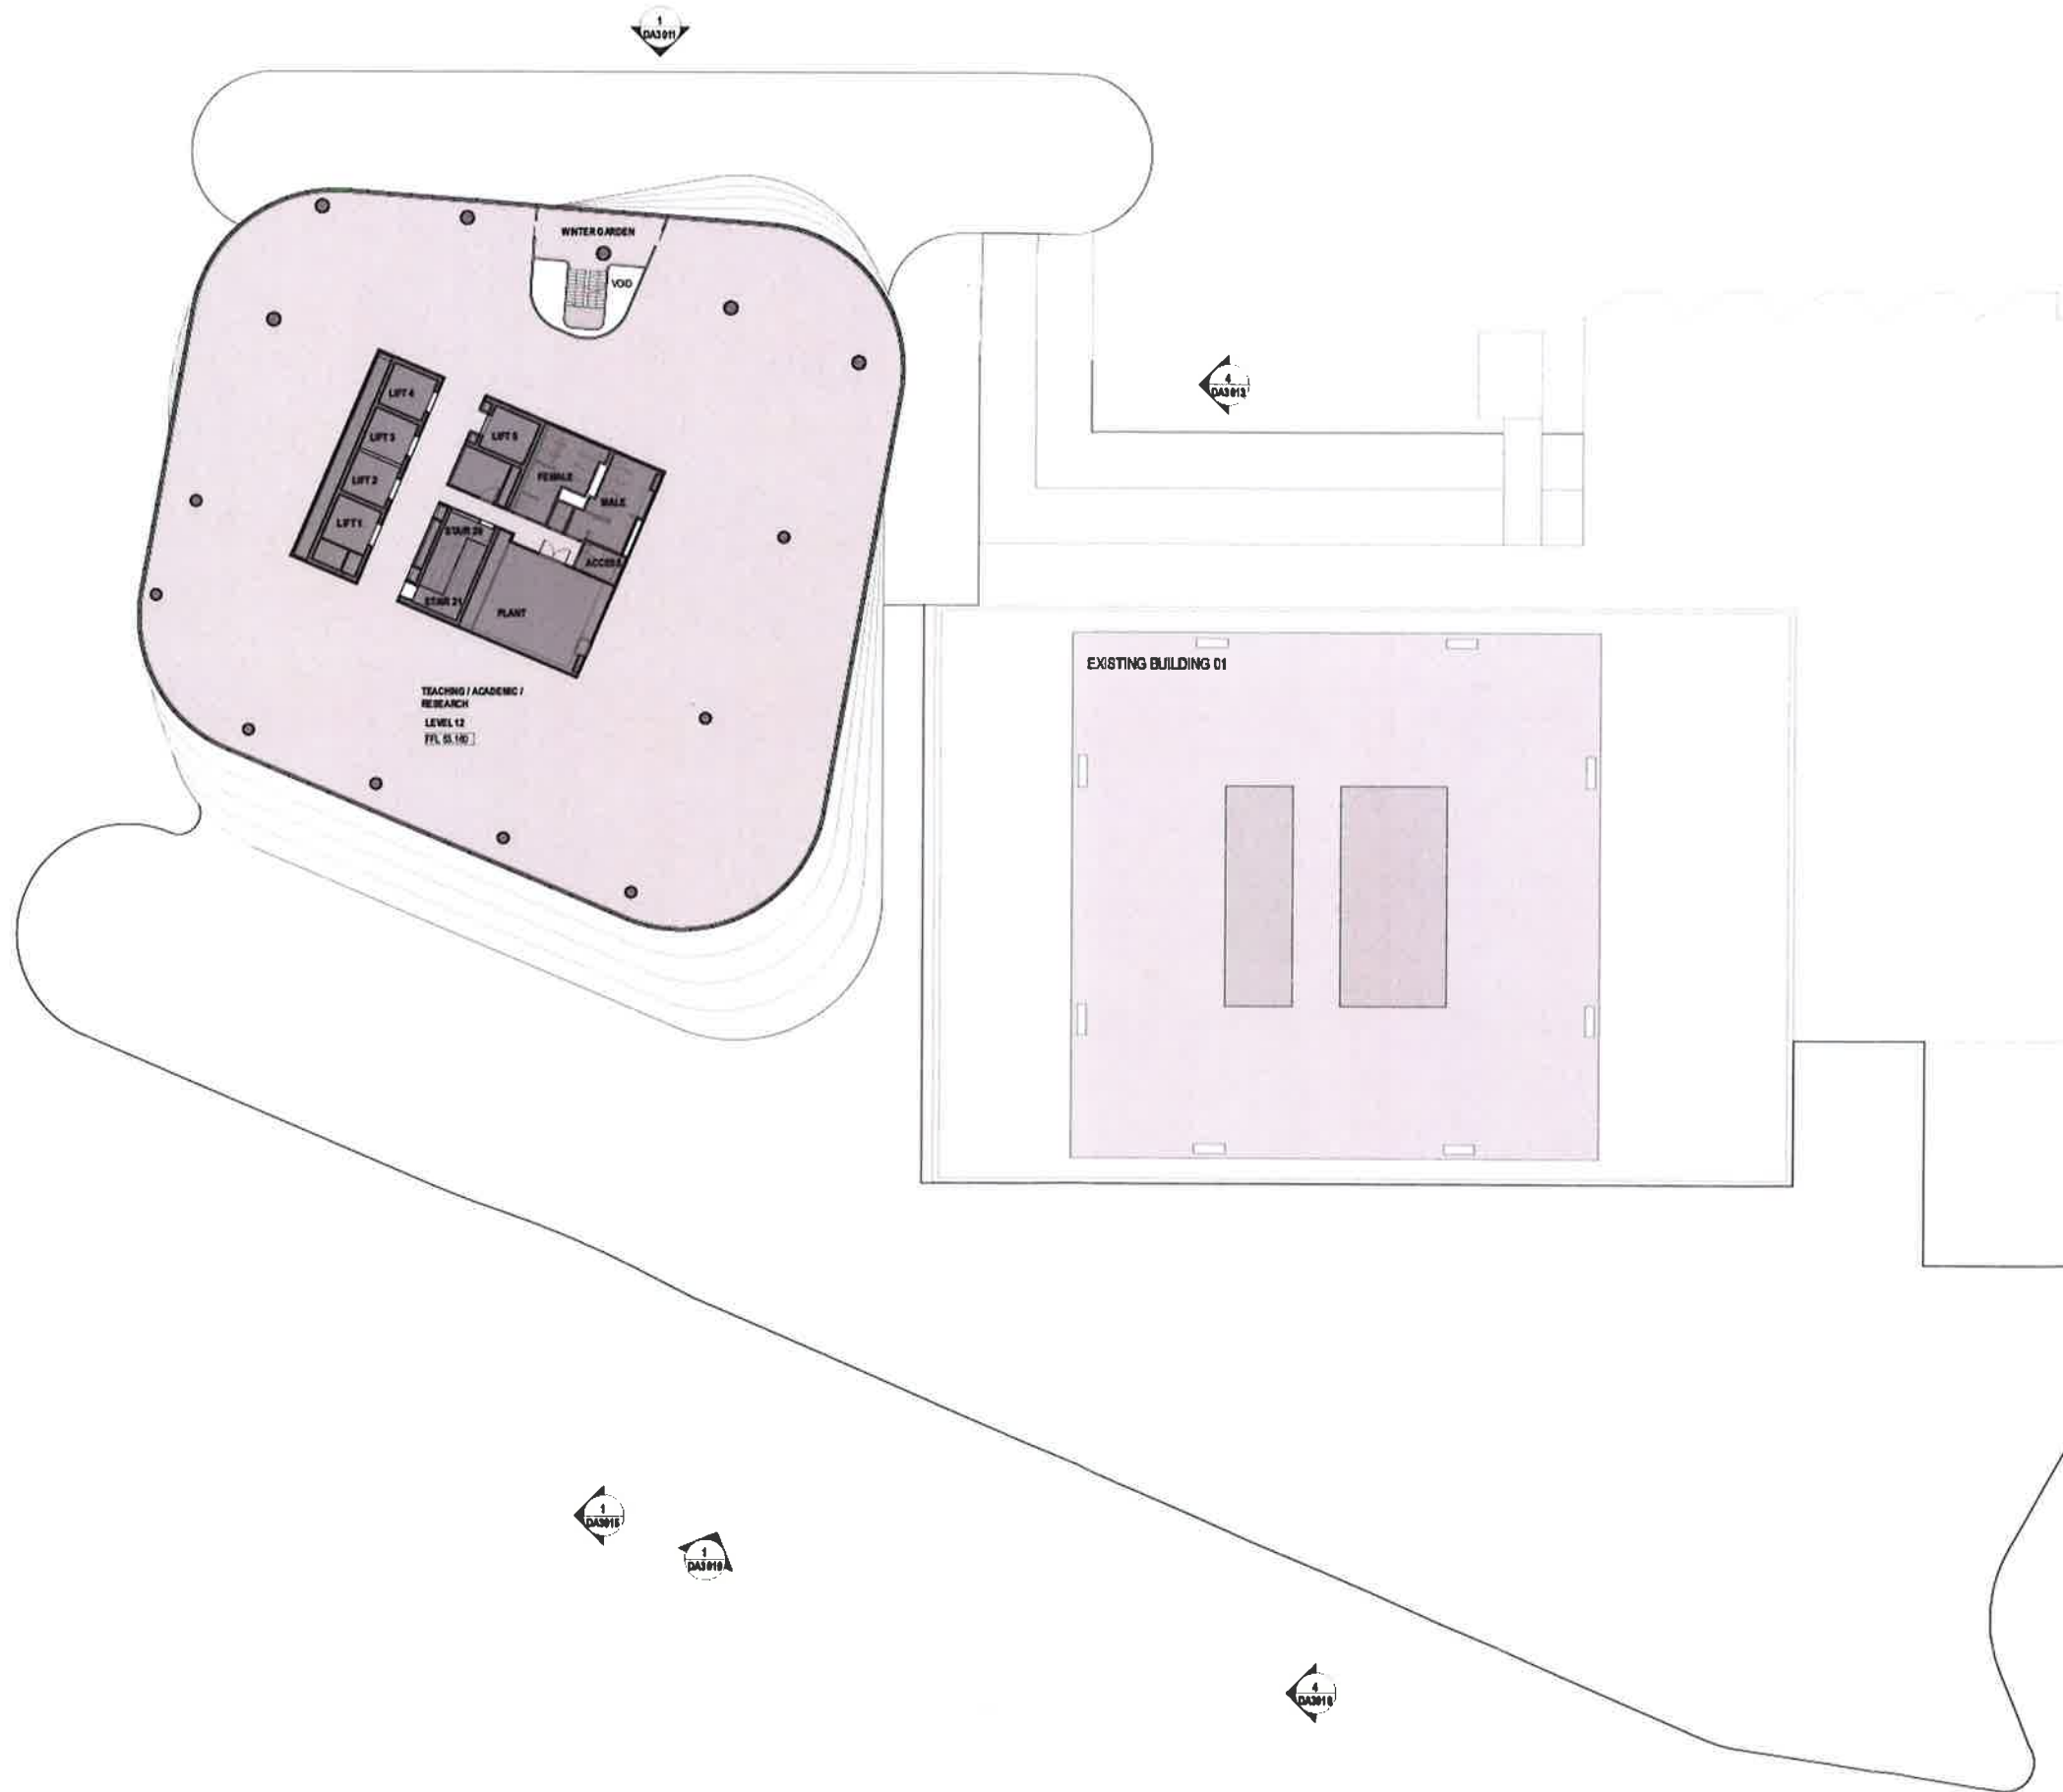

NSW GOVERNMENT
Planning

Issued under the Environmental Planning and Assessment Act 1979


Approved Application No. **SSD 7382**

granted on the **23/09/16**

Signed **[Signature]**


Sheet No. **22** of **42**

REV	DESCRIPTION	DATE
A	ISSUED FOR DEVELOPMENT APPLICATION	06/09/16

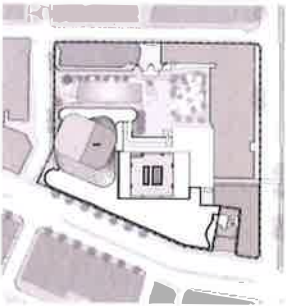

LEGEND

-  EXTENT OF EXISTING USE
-  BUILDING SEPARATION LINE
-  EXTENT OF REFURBISHED AREA

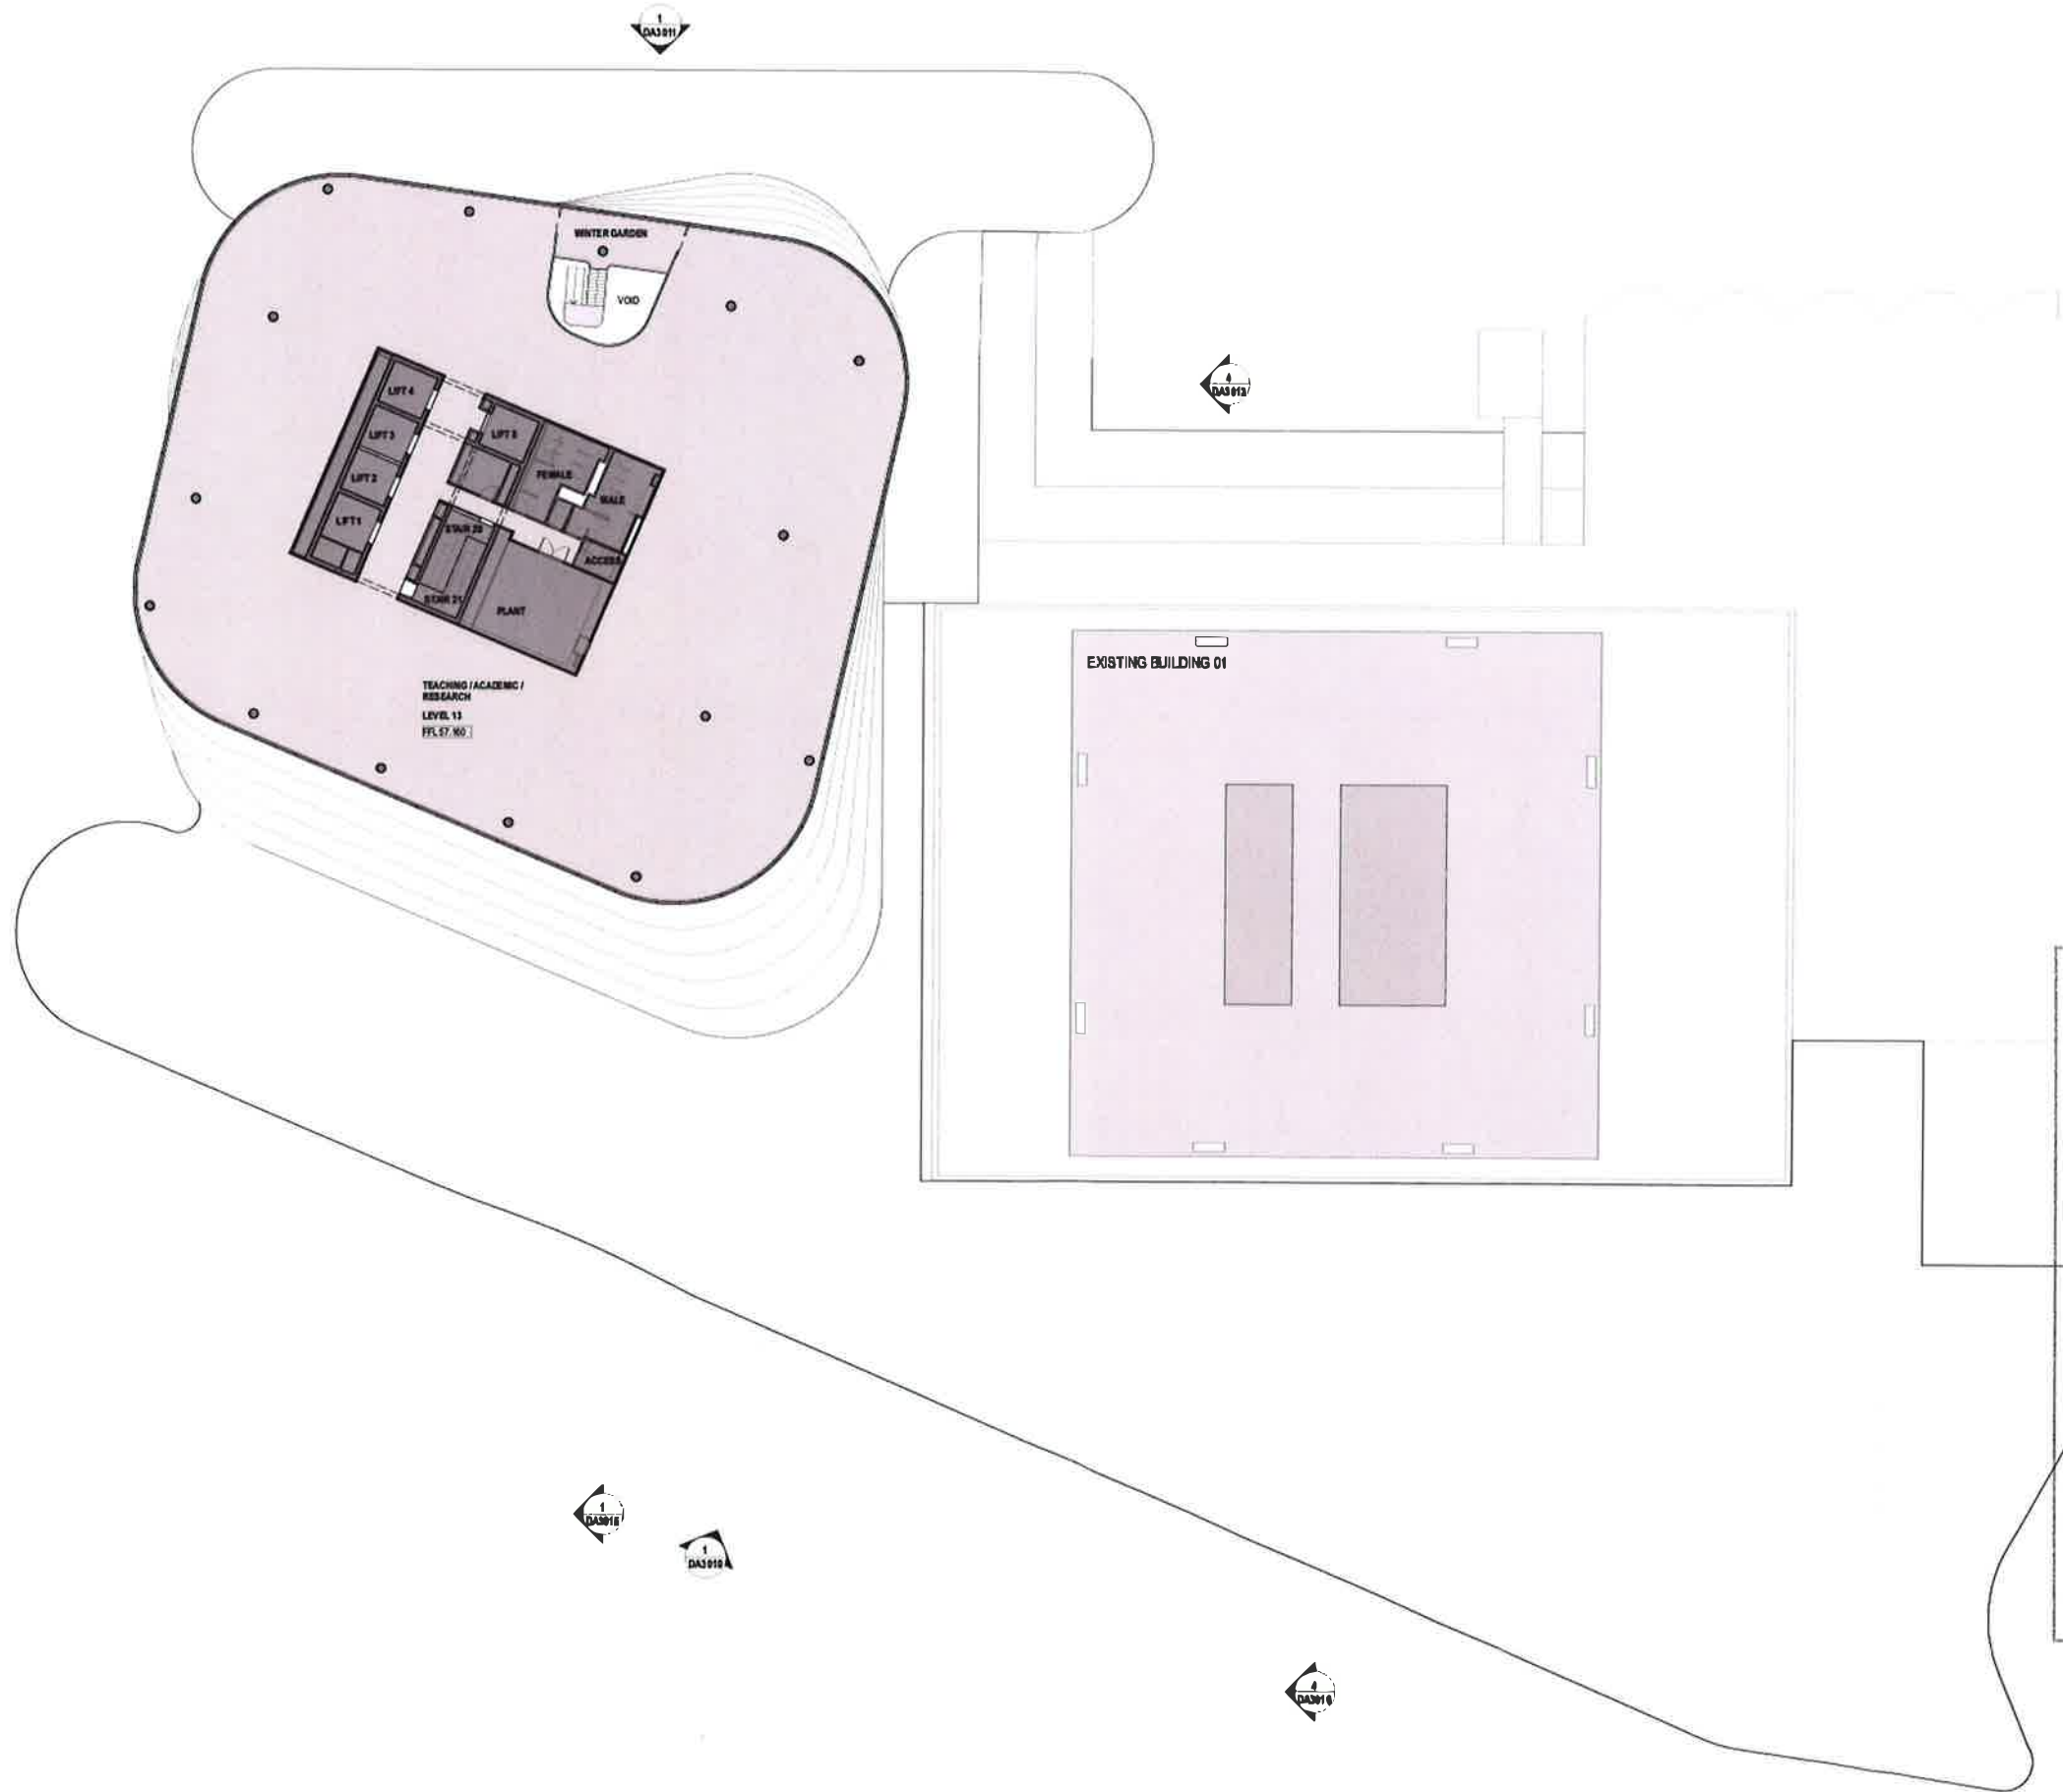

NSW GOVERNMENT
Planning


Issued under the Environmental Planning and Assessment Act 1979

Approved Application No. **SSD 7382**


granted on the **23/09/16**

Signed **[Signature]**

Sheet No. **23** of **42**

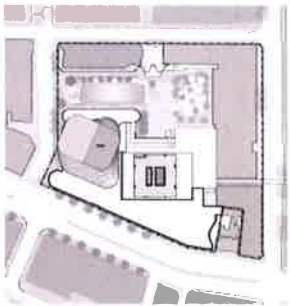

- LEGEND**
- EXTENT OF EXISTING USE
 - BUILDING SEPARATION LINE
 - EXTENT OF REFURBISHED AREA

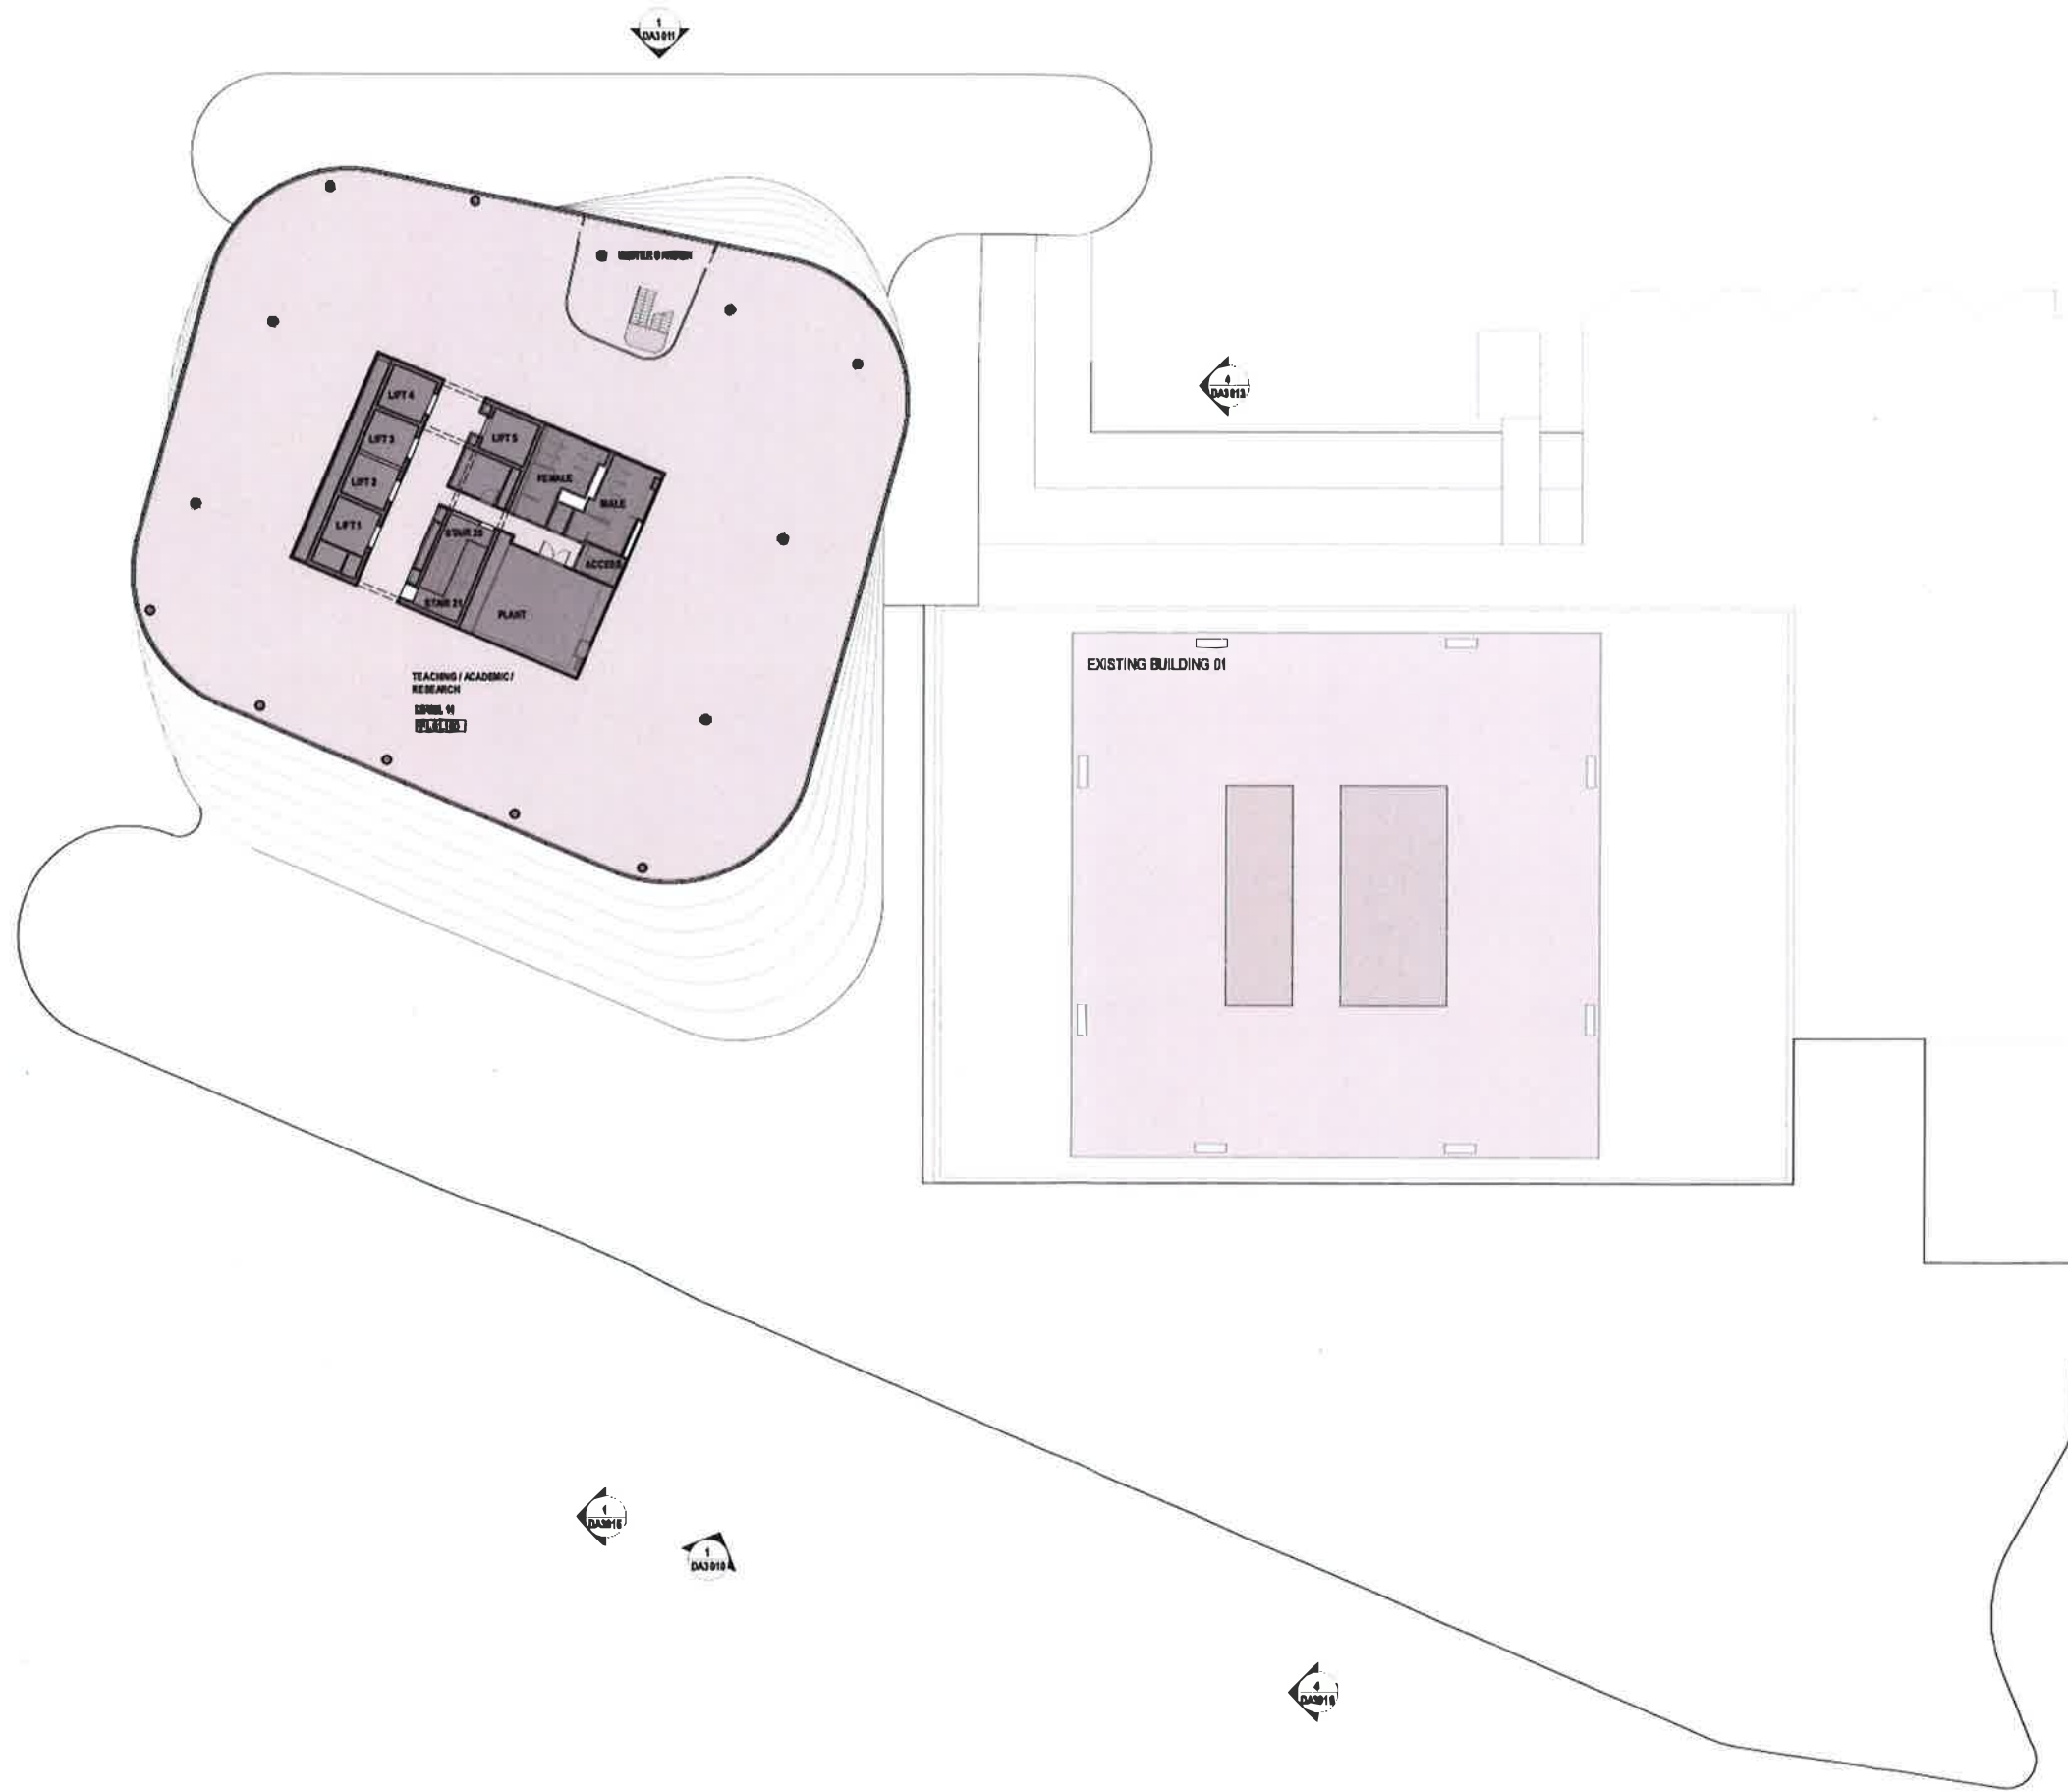

NSW GOVERNMENT
Planning

Issued under the Environmental Planning and Assessment Act 1979

Approved Application No. **SSD 7382**


granted on the **23/09/16**

Signed **[Signature]**


Sheet No. **24** of **42**

REV.	DESCRIPTION	DATE
A	ISSUED FOR DEVELOPMENT APPLICATION	06/2016

1:250 @ A1
For Approval
MAY 2016
DA2214

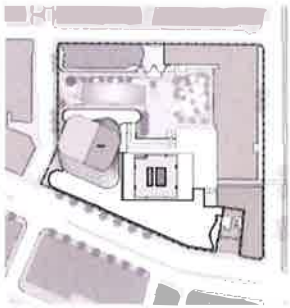

- LEGEND**
- EXTENT OF EXISTING USE
 - BUILDING SEPARATION LINE
 - EXTENT OF REFURBISHED AREA

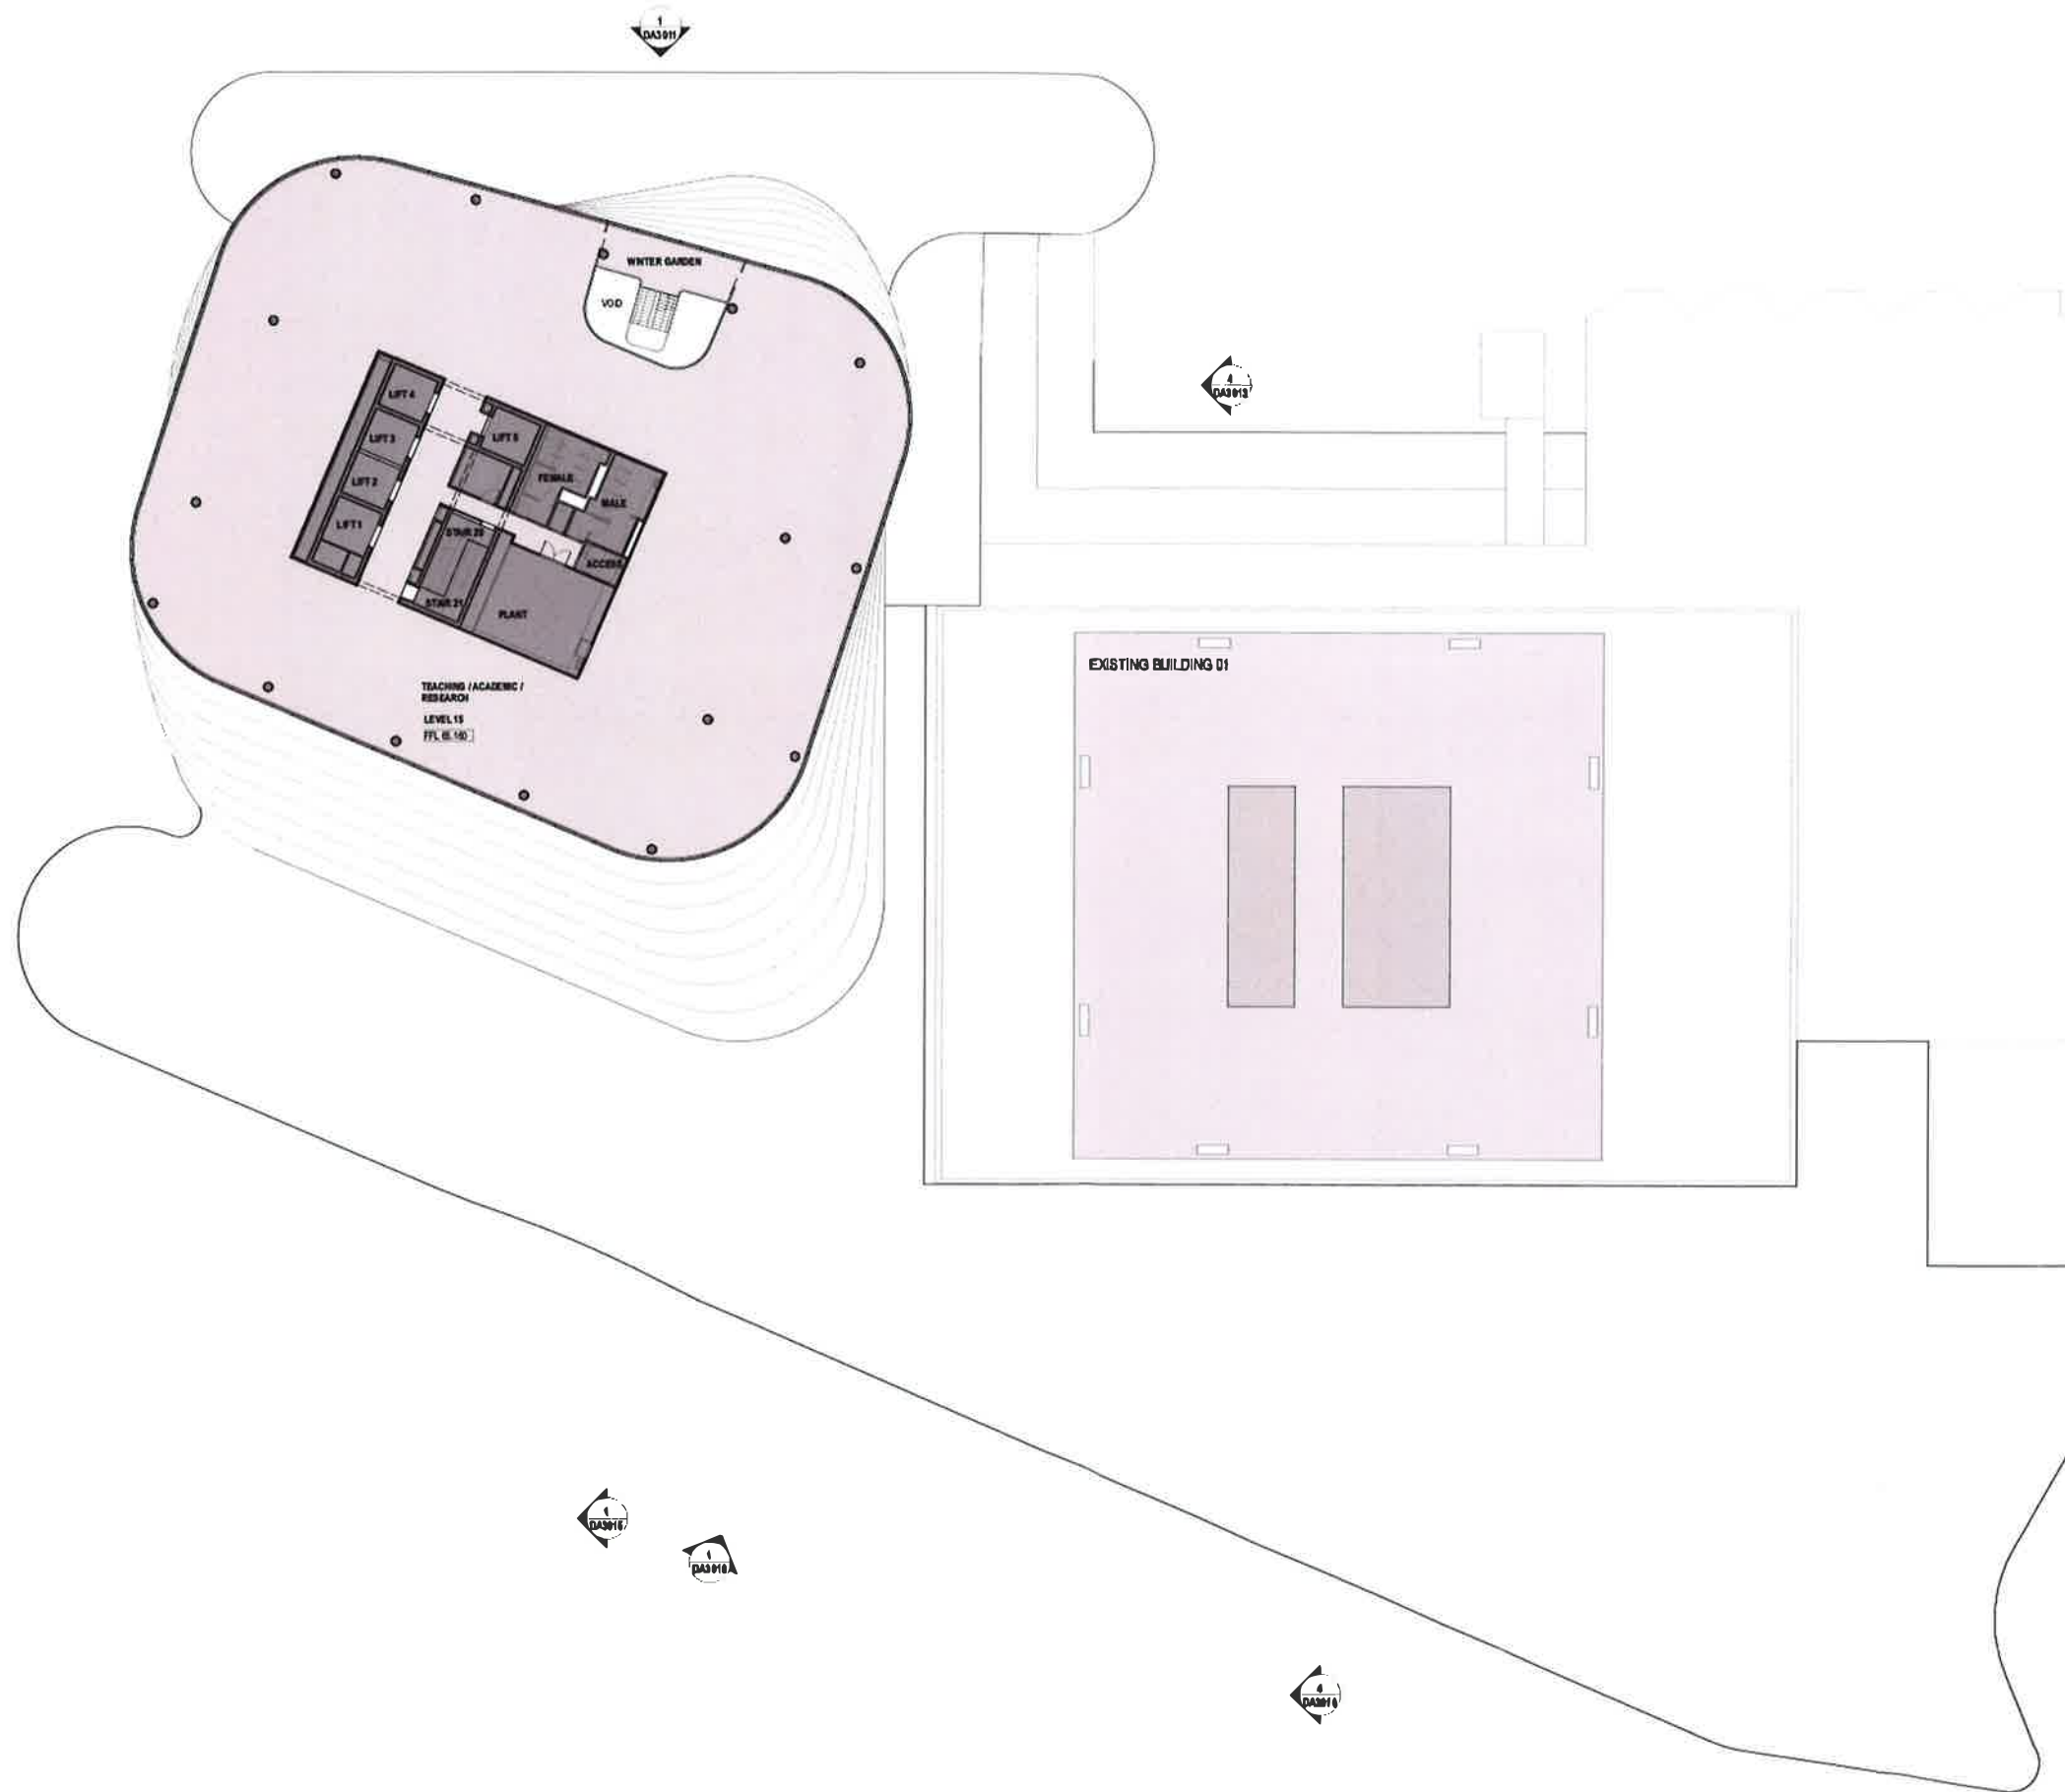

NSW GOVERNMENT
Planning


Issued under the Environmental Planning and Assessment Act 1979

Approved Application No. **SSD 7382**


granted on the **23/09/16**

Signed **[Signature]**

Sheet No. **25** of **42**

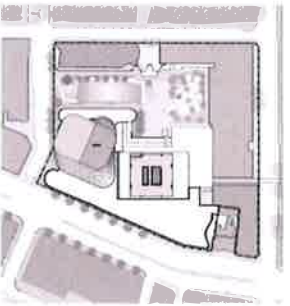

- LEGEND
- EXTENT OF EXISTING USE
 - BUILDING SEPARATION LINE
 - EXTENT OF REFURBISHED AREA

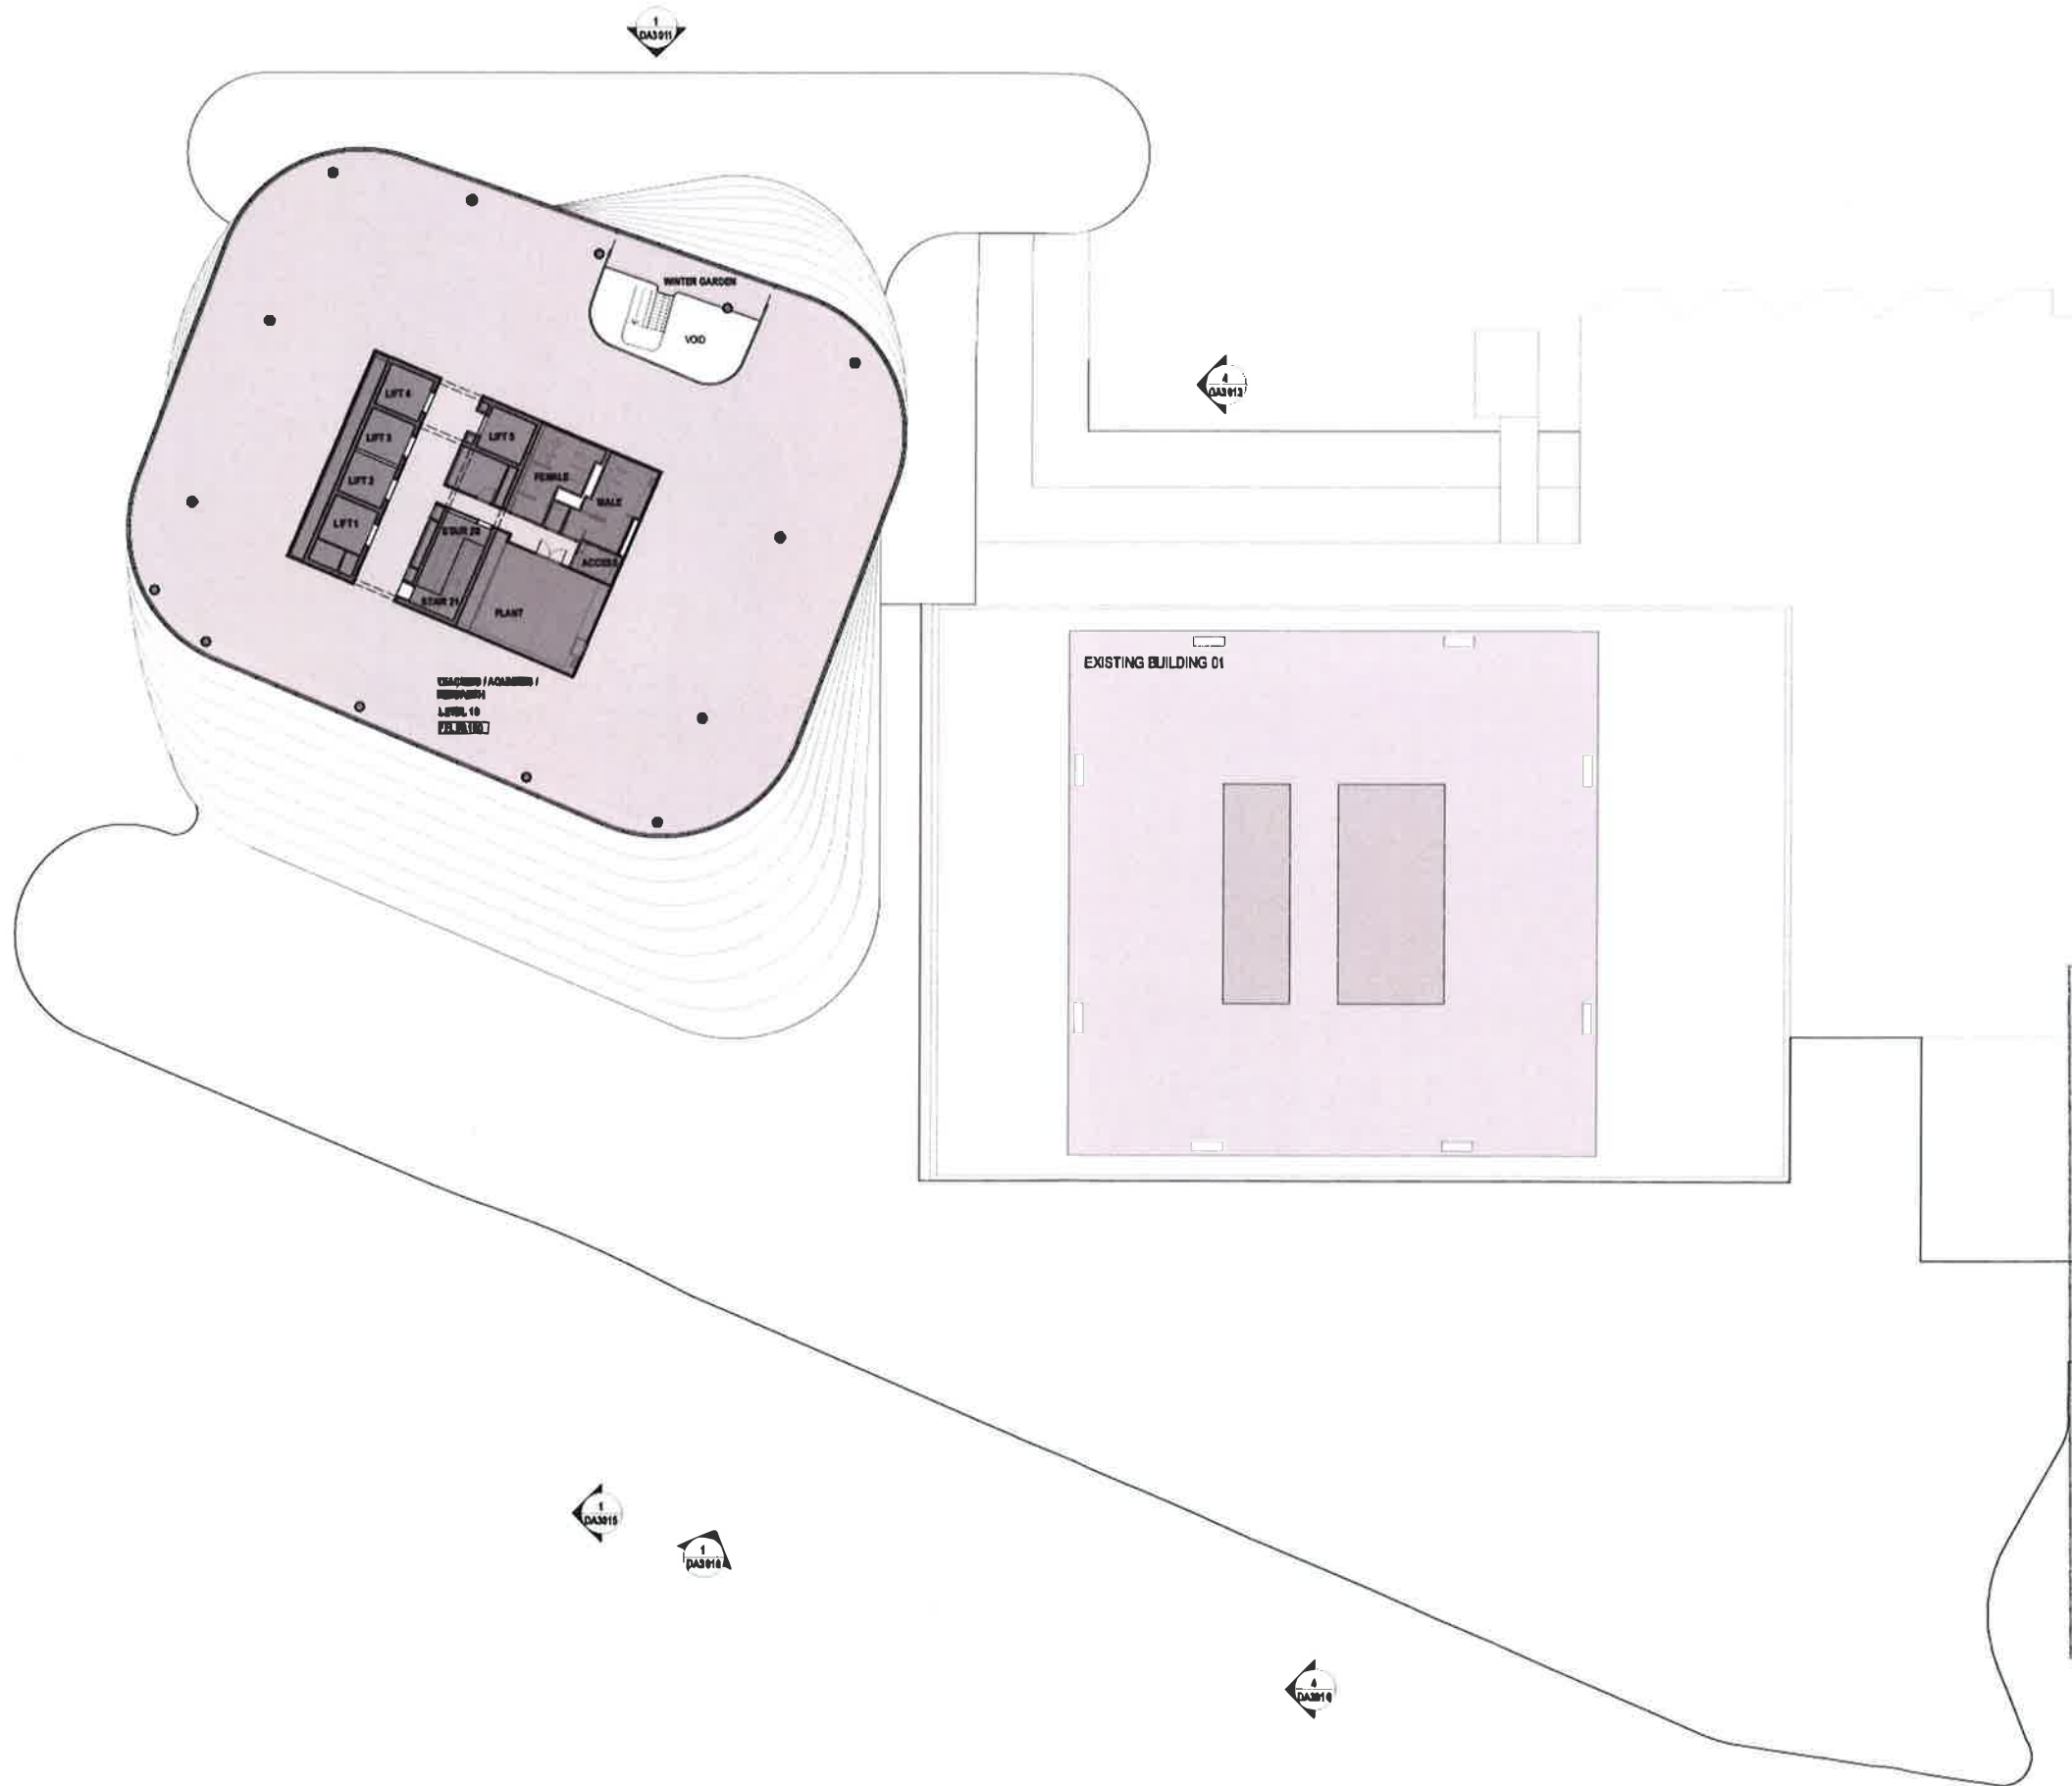

NSW GOVERNMENT
Planning


Issued under the Environmental Planning and Assessment Act 1979

Approved Application No. **SSD 7382**


granted on the **23/09/16**

Signed **[Signature]**

Sheet No. **26** of **42**

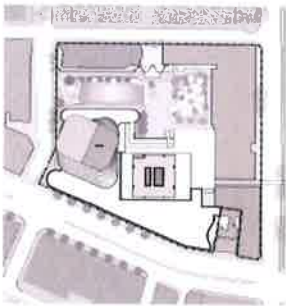

- LEGEND**
- EXTENT OF EXISTING USE
 - BUILDING SEPARATION LINE
 - EXTENT OF REFURBISHED AREA

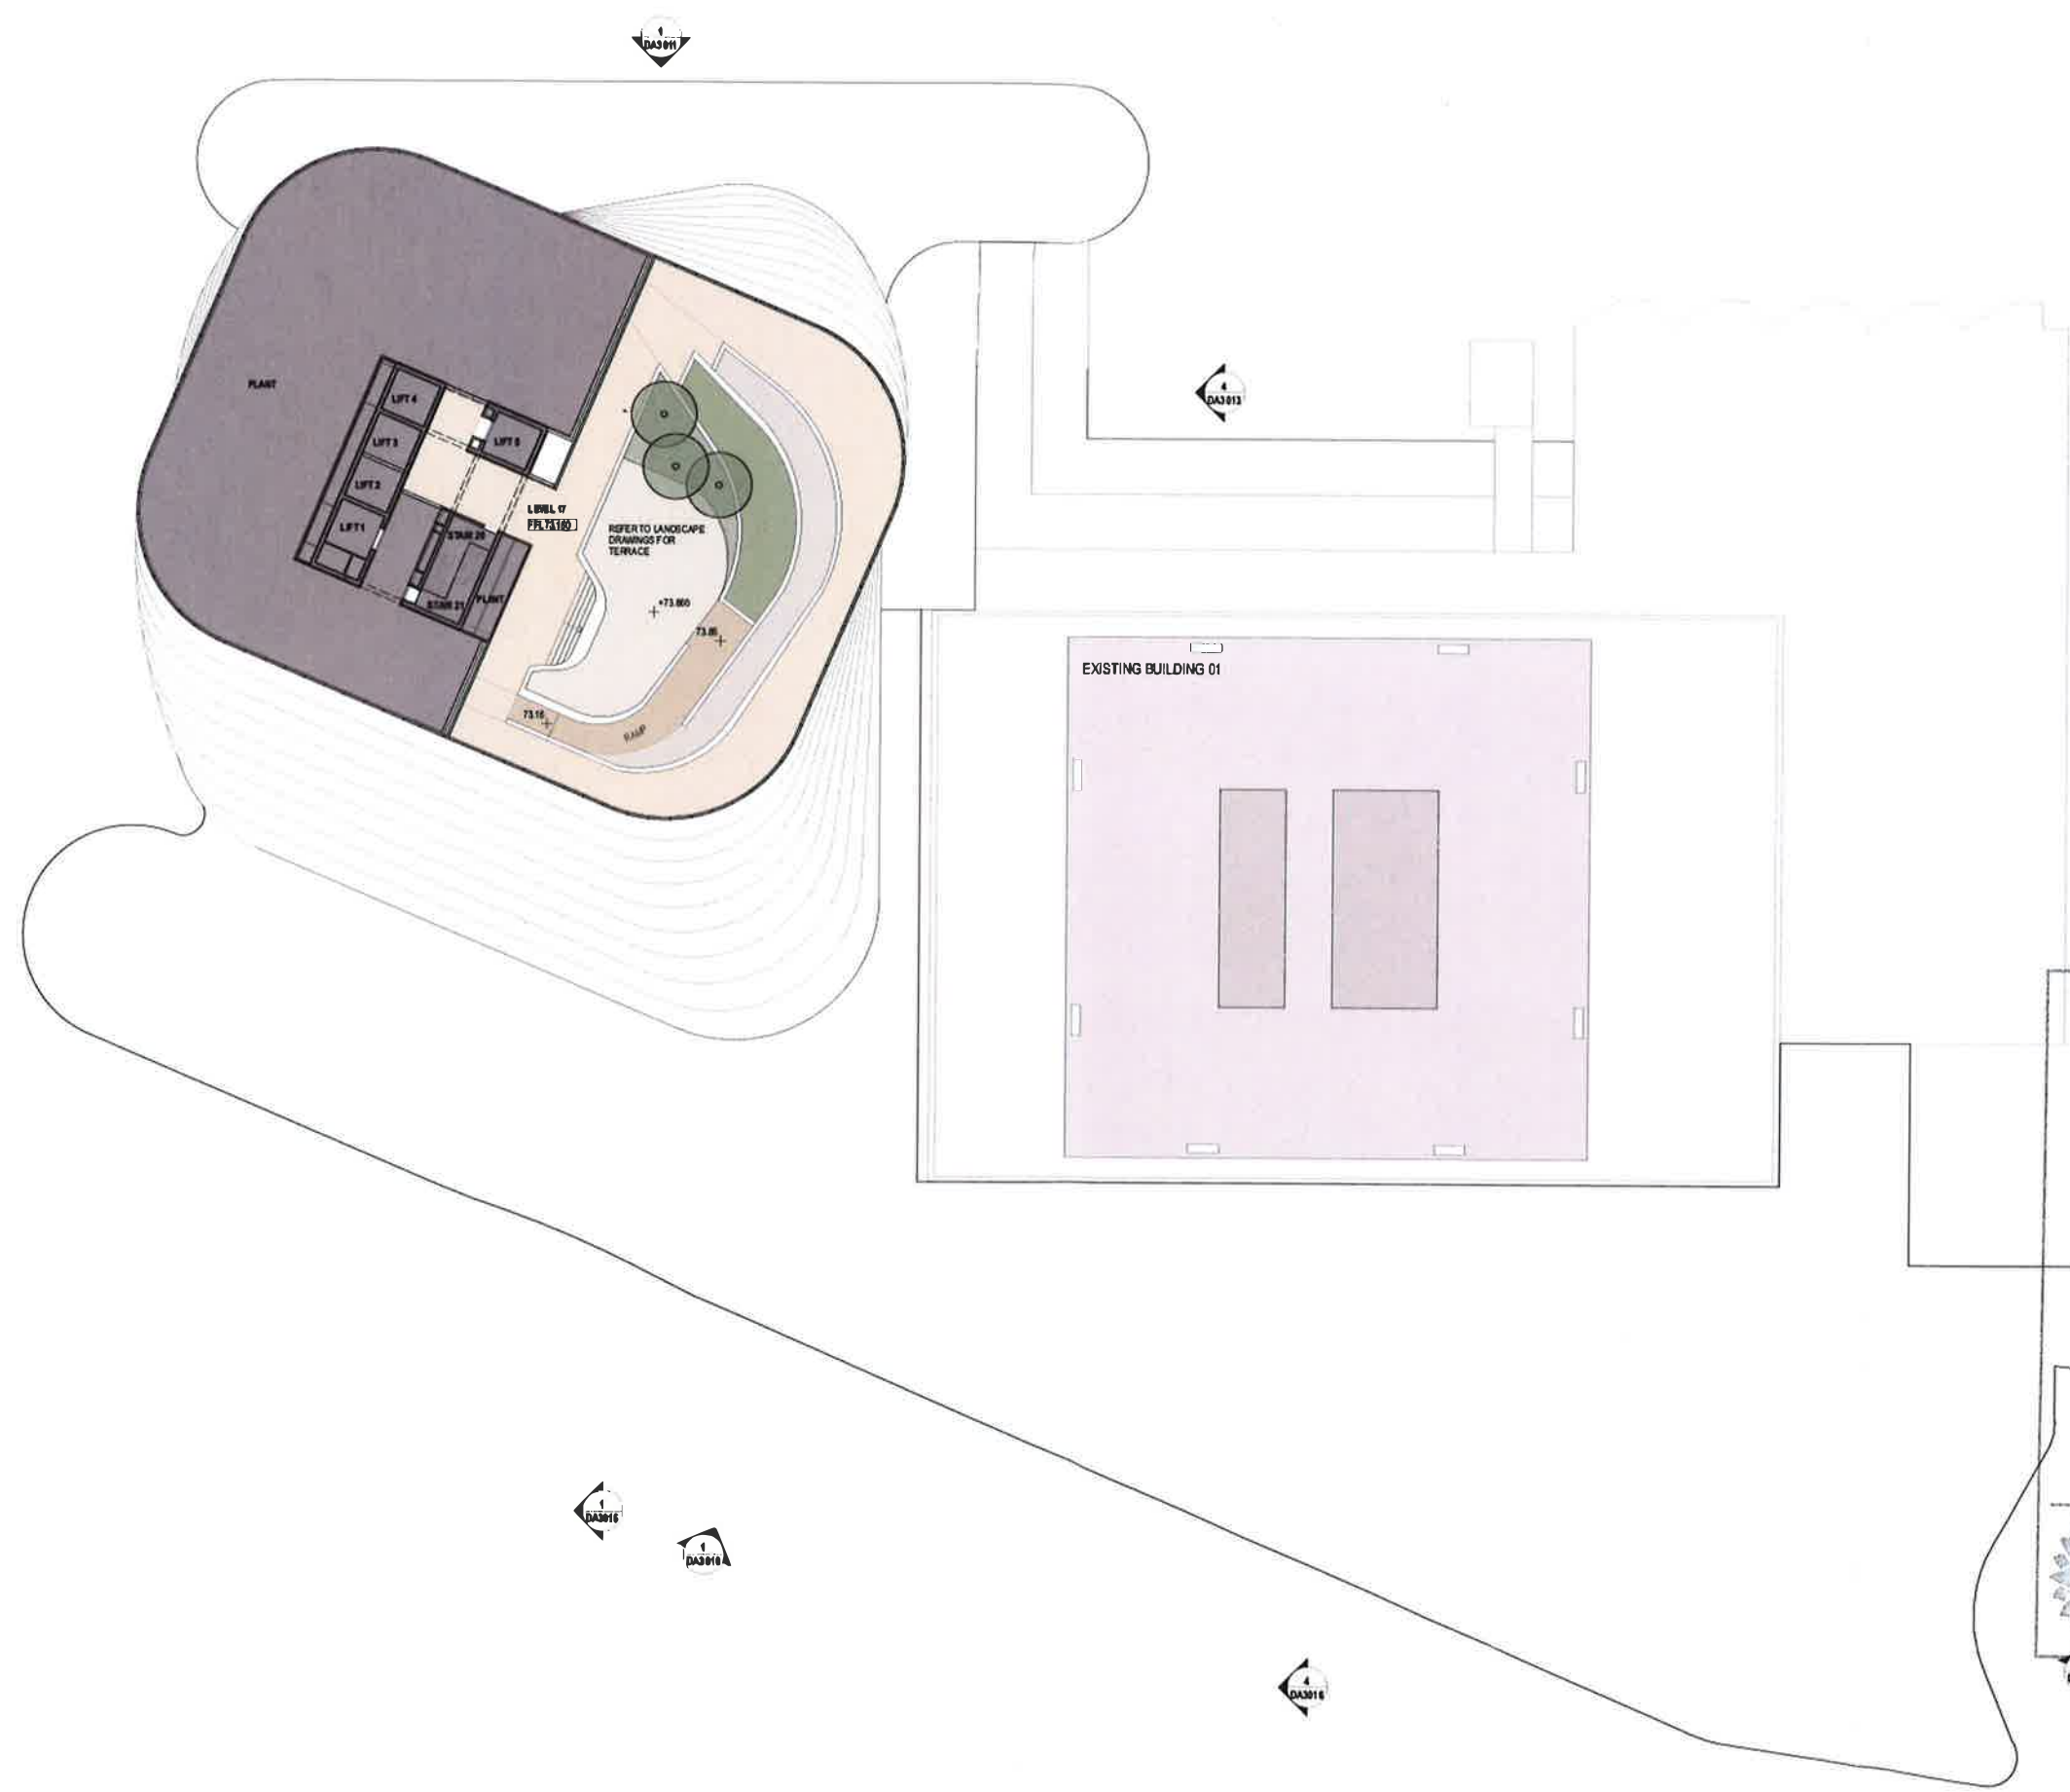

NSW GOVERNMENT
Planning


Issued under the Environmental Planning and Assessment Act 1979

Approved Application No. **SSD 7382**


granted on the **23/09/16**

Signed **[Signature]**

Sheet No. **27** of **42**

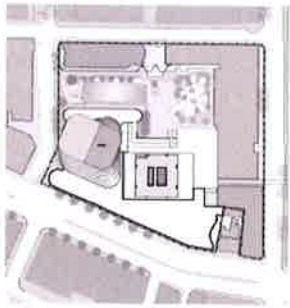

- LEGEND**
- EXTENT OF EXISTING USE
 - BUILDING SEPARATION LINE
 - EXTENT OF REFURBISHED AREA

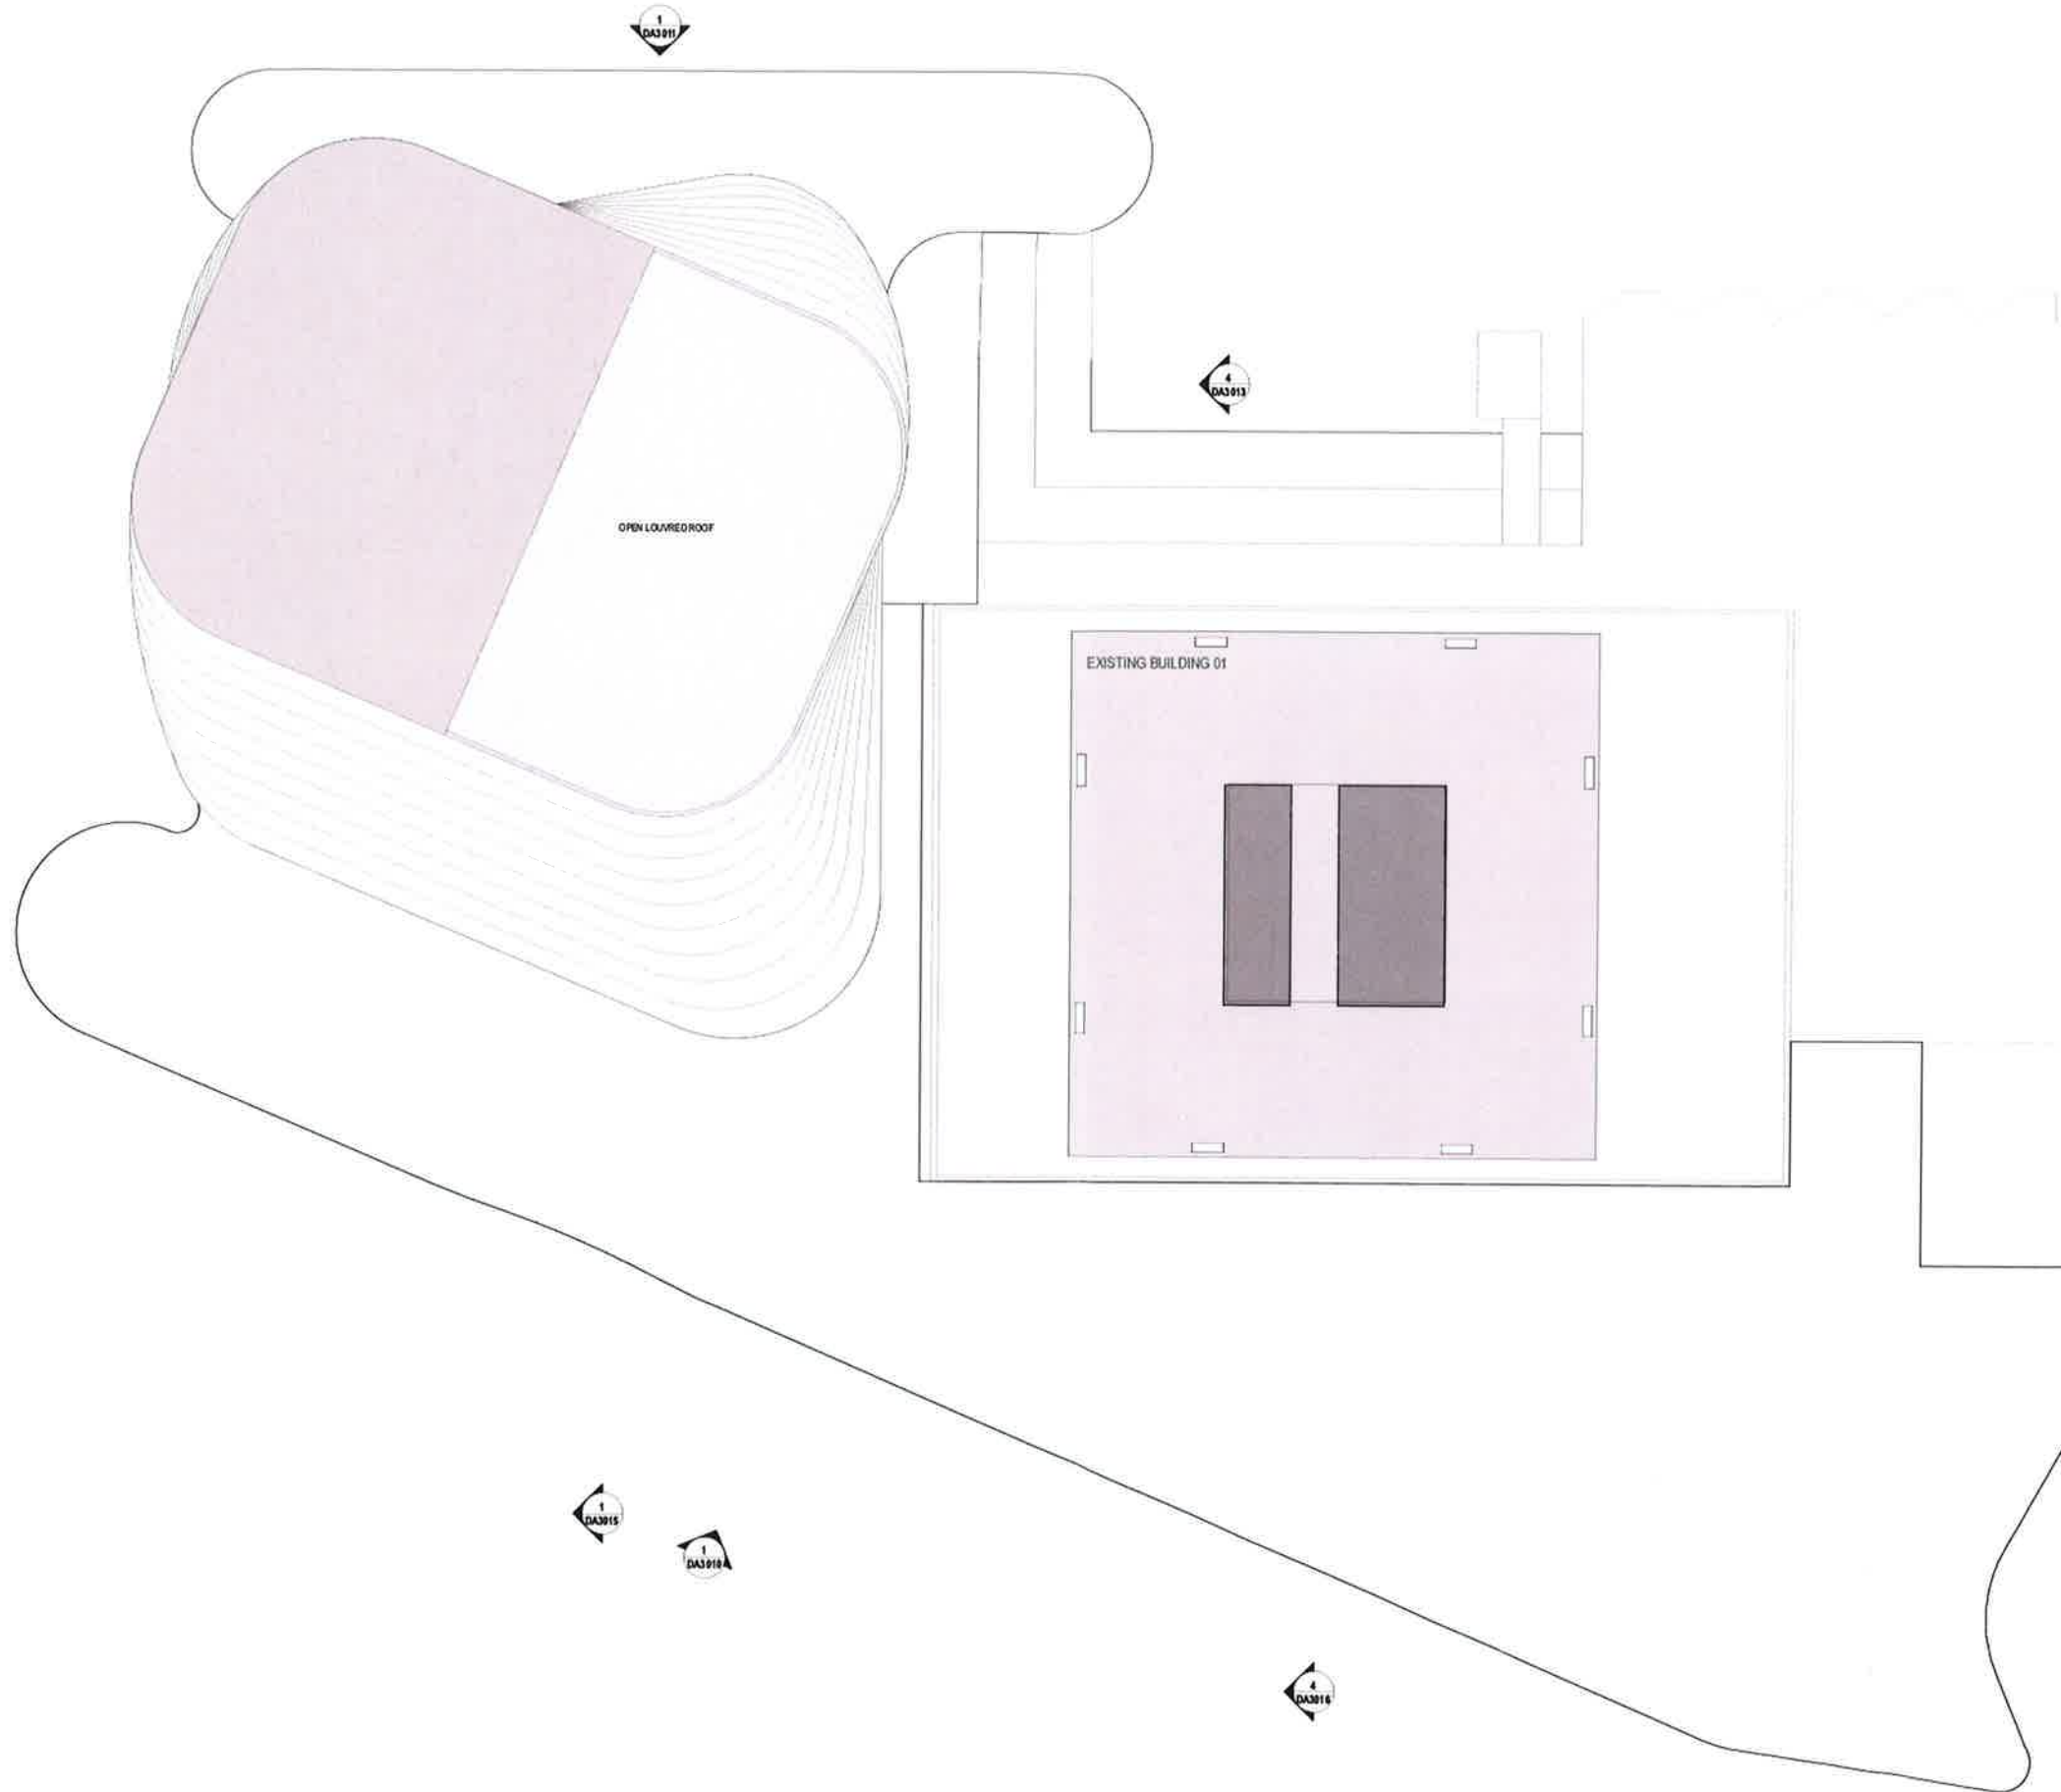

NSW GOVERNMENT
Planning


Issued under the Environmental Planning and Assessment Act 1979

Approved Application No. **SSD 7382**

granted on the **23/09/16**

Signed **[Signature]**

Sheet No. **28** of **42**

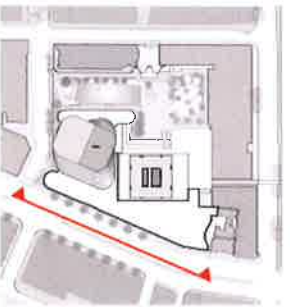

LEGEND

- EXTENT OF EXISTING USE
- EXTENT OF REFURBISHED AREA


FACADE TYPE LEGEND

- FT01** ALUMINIUM FRAMED CLOSED CAVITY CURTAIN WALL SYSTEM WITH INTEGRATED ALUMINIUM VENETIAN BLINDS.
- FT02** ALUMINIUM FRAMED DOUBLE GLAZED UNIT, OPERABLE FACADE SYSTEM.
- FT03** FRAMELESS SHOPFRONT GLAZING SYSTEM.
- FT04** FLUSH GLAZED FACADE SYSTEM.
- FT05** SOLID CLADDING - SANDSTONE.

Issued under the Environmental Planning and Assessment Act 1979

Approved Application No. **SSD 7382**
 granted on the **23/09/16**
 Signed **[Signature]**
 Sheet No. **29** of **42**

REV.	DESCRIPTION	DATE
A	ISSUED FOR DEVELOPMENT APPLICATION	05/2016

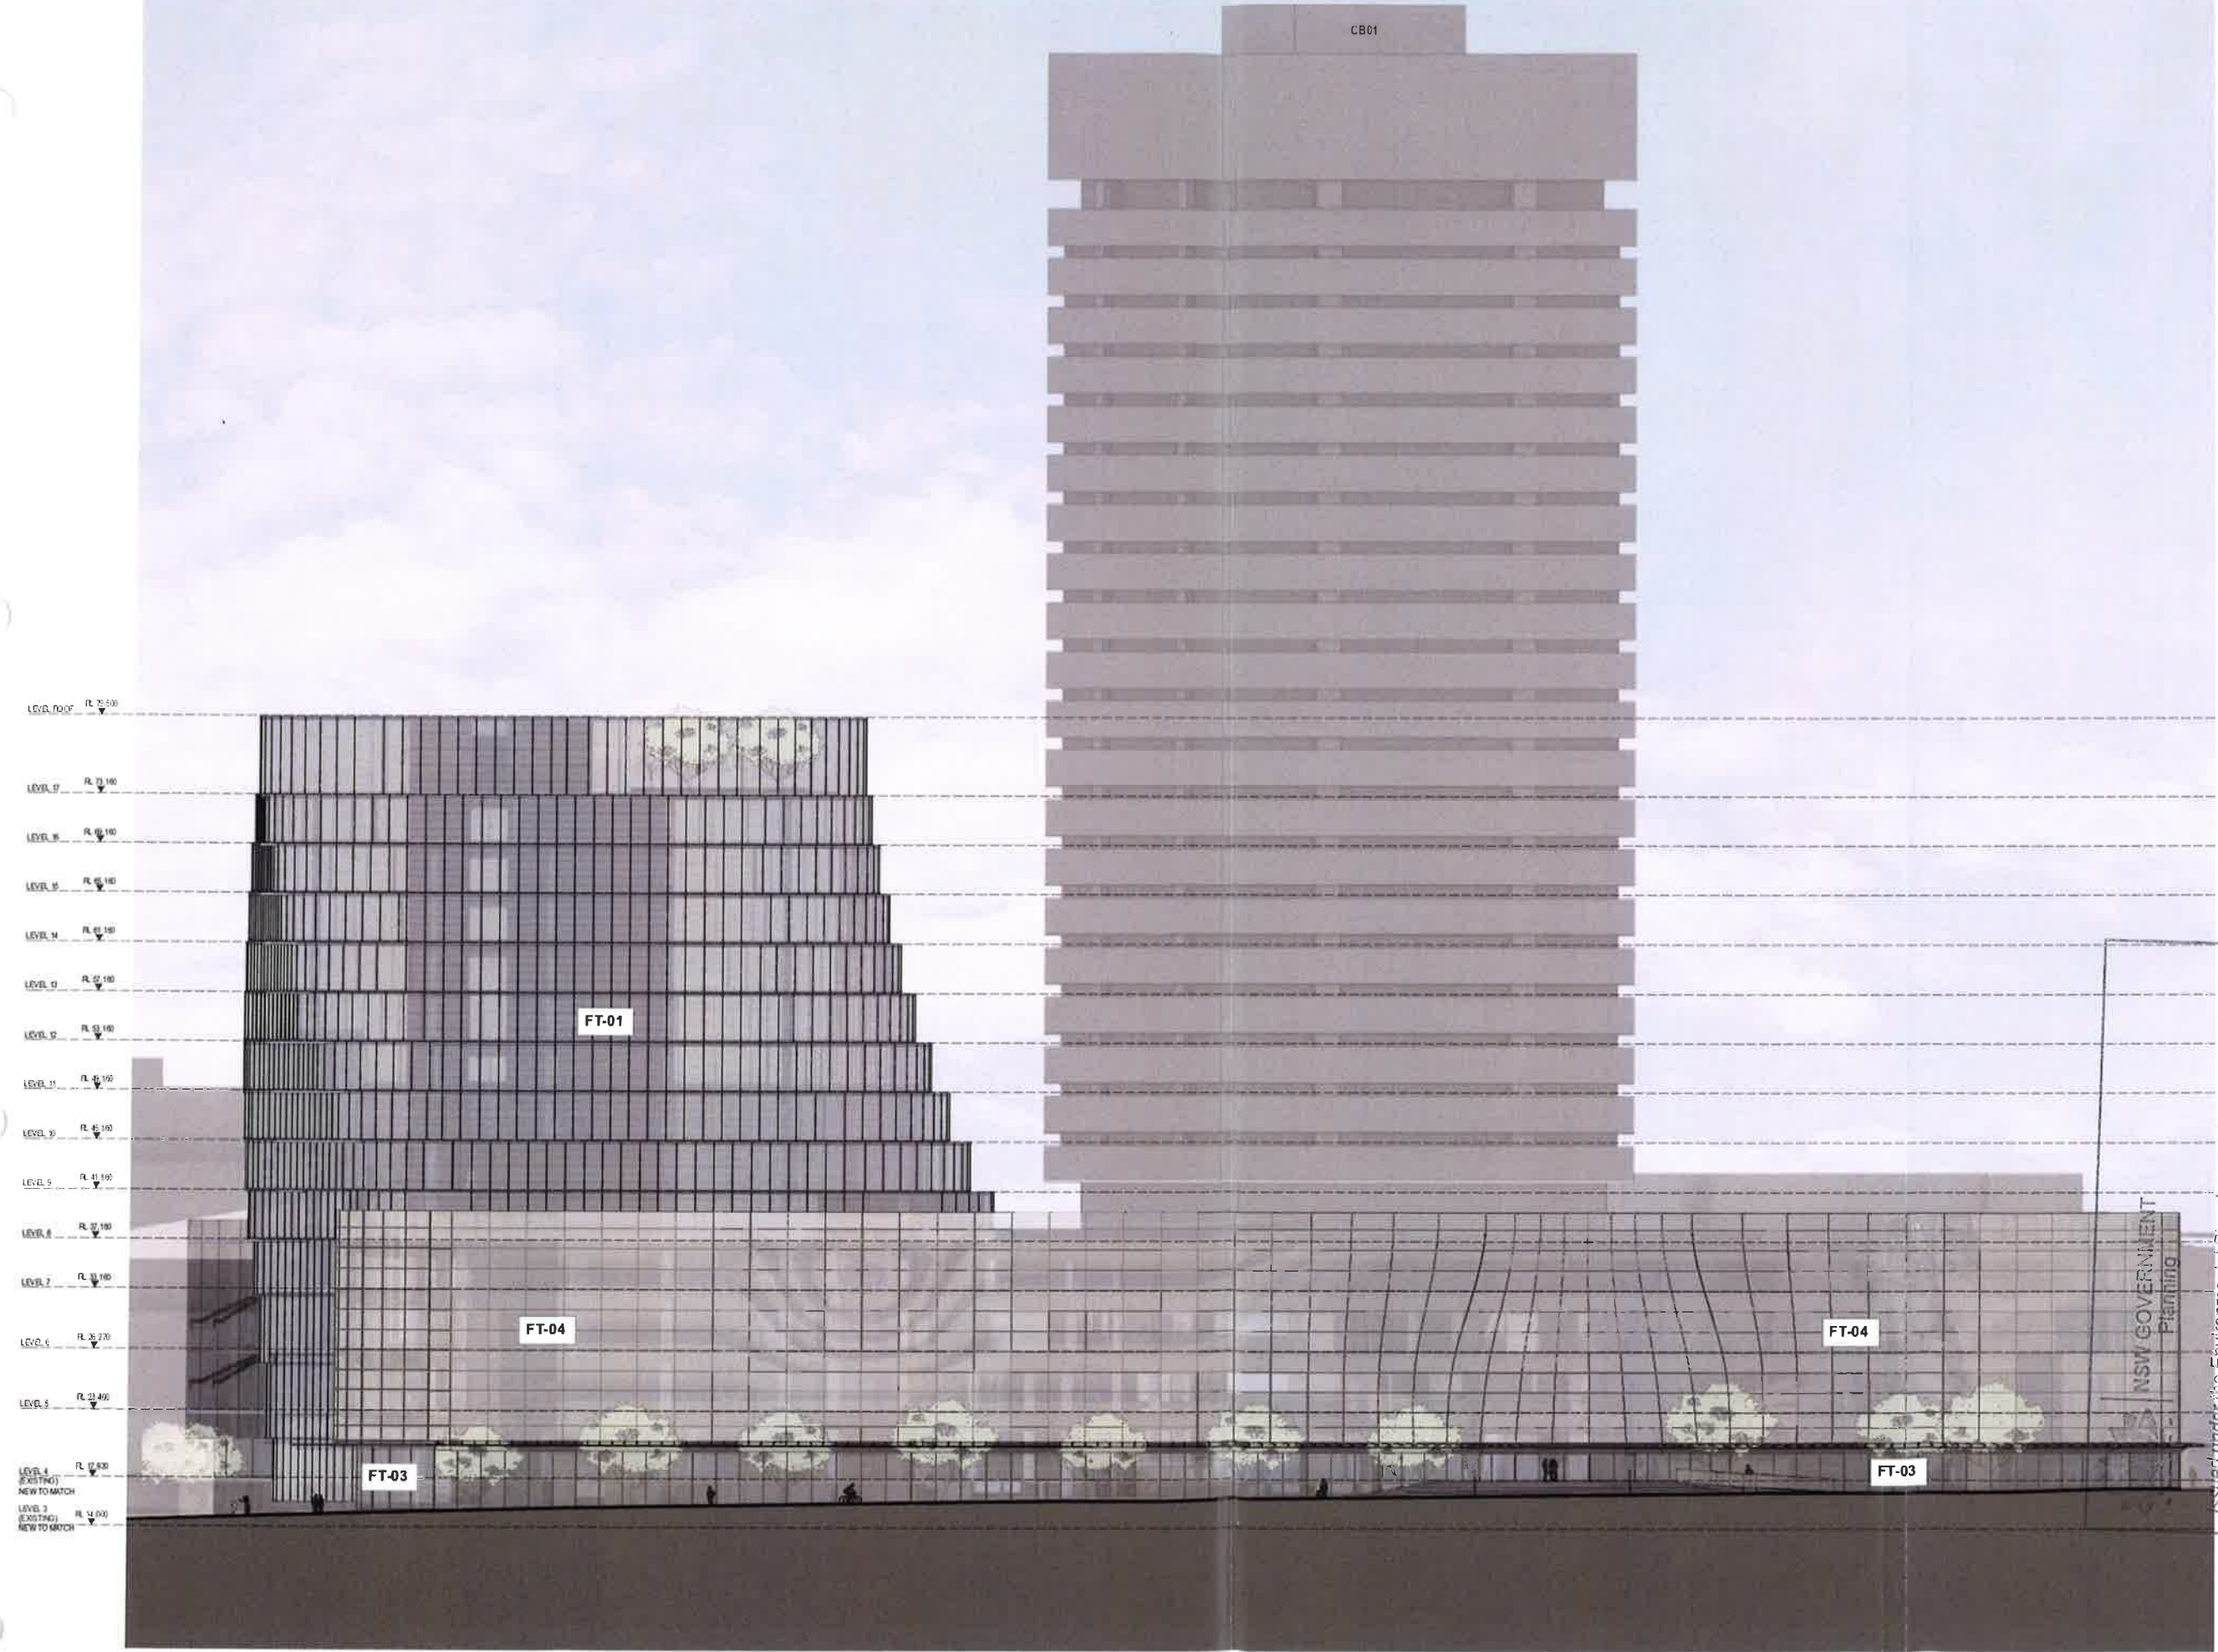



 EXTENT OF EXISTING USE

EXTENT OF REFURBISHED AREA

ACADE TYPE LEGEND

T01 ALUMINIUM FRAMED CLOSED CAVITY
CURTAIN WALL SYSTEM WITH
INTEGRATED ALUMINIUM VENETIAN
BLINDS.

T02 | ALUMINIUM FRAMED DOUBLE GLAZED UNIT, OPERABLE FACADE SYSTEM.

T03 FRAMELESS SHOPFRONT GLAZING SYSTEM

T04 FLUSH GLAZED FACADE SYSTEM.

TUO : SOLID CLADDING - SANDSTONE.

NSW GOVERNMENT
Planning

Issued under the Environmental Planning and Assessment Act 1979

Approved Application No.....SDP 7382.....



granted on the 23/09/16

Signed.....

Sheet No. 30 of 42



A	ISSUED FOR DEVELOPMENT APPLICATION	05/2018
REV.	DESCRIPTION	DATE

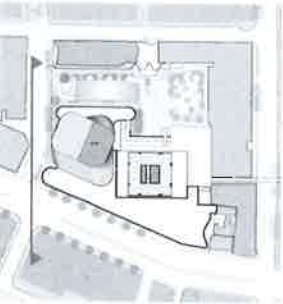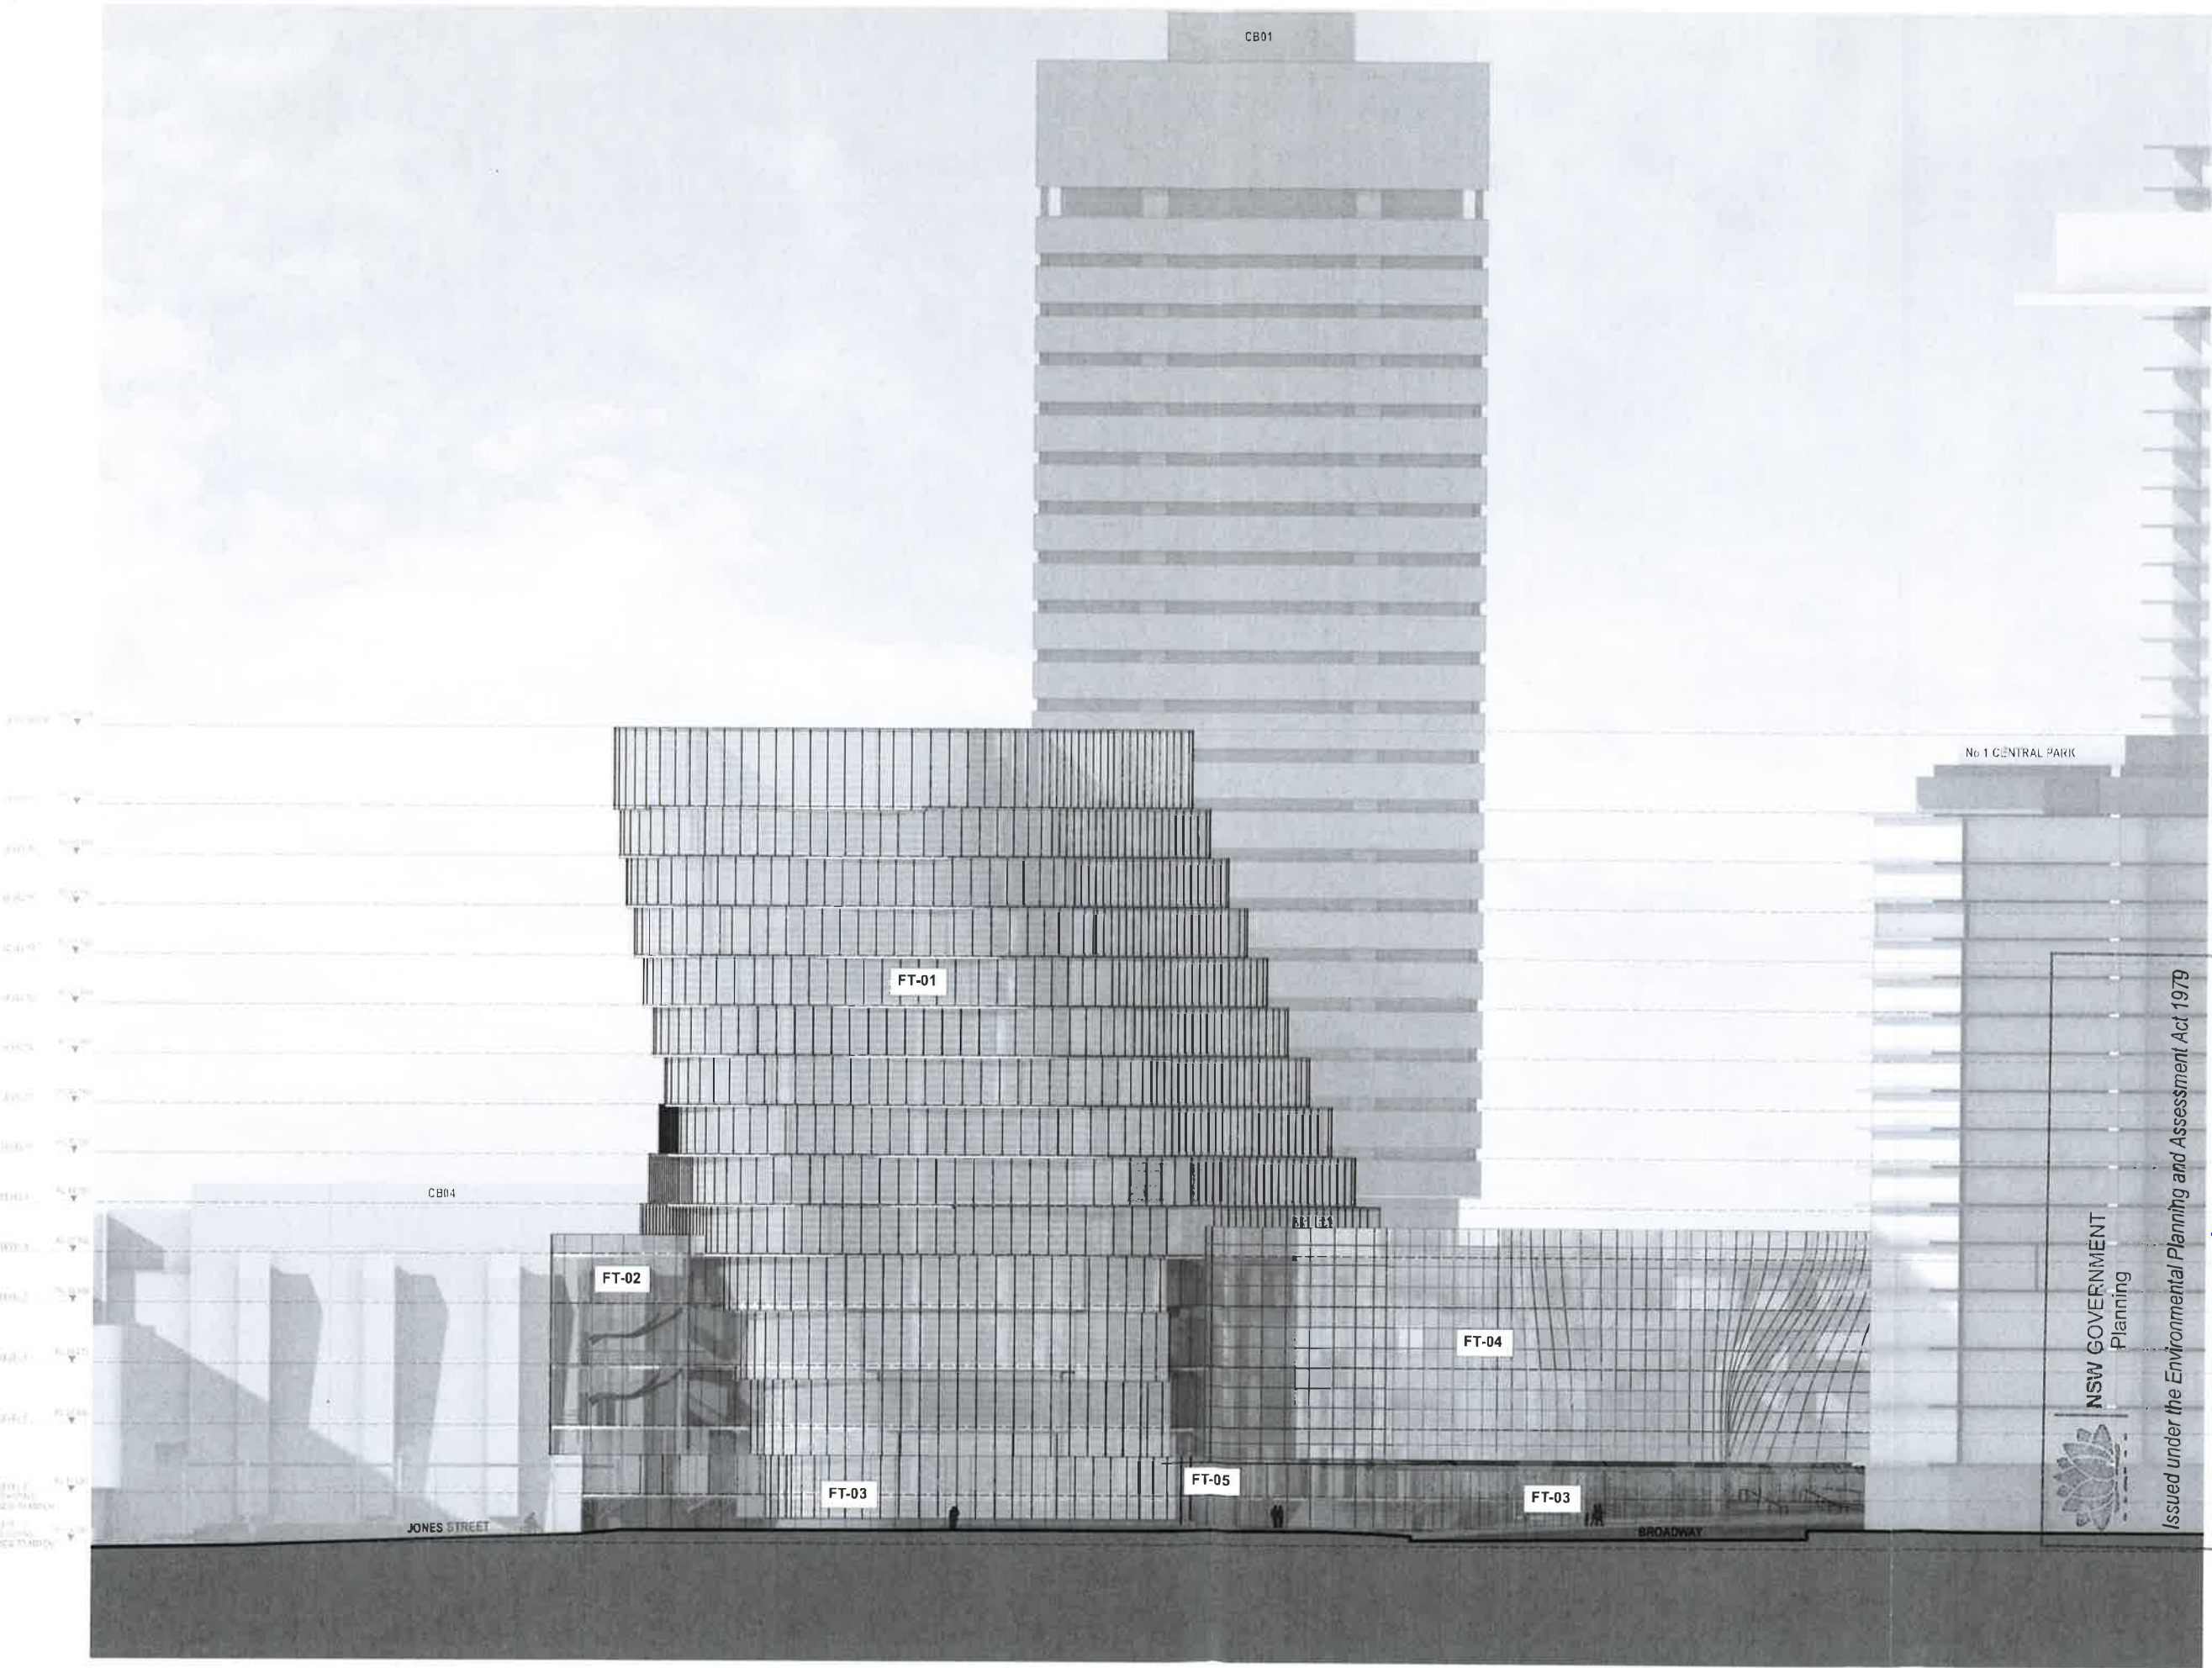


- LEGEND**
- EXTENT OF EXISTING USE
 - EXTENT OF REFURBISHED AREA

- FACADE TYPE LEGEND**
- FT01 ALUMINIUM FRAMED CLOSED CAVITY CURTAIN WALL SYSTEM WITH INTEGRATED ALUMINIUM VENETIAN BLINDS
 - FT02 ALUMINIUM FRAMED DOUBLE GLAZED UNIT, OPERABLE FACADE SYSTEM
 - FT03 FRAMELESS SHOPFRONT GLAZING SYSTEM
 - FT04 FLOSH GLAZED FACADE SYSTEM
 - FT05 SOLID CLADDING - SANDSTONE

NSW GOVERNMENT
Planning


Issued under the Environmental Planning and Assessment Act 1979

Approved Application No. 550 7382
granted on the 23/09/16
Signed [Signature]
Sheet No. 31 of 42

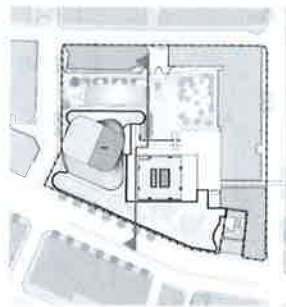

LEGEND

- EXTENT OF EXISTING USE
- BUILDING SEPARATION LINE
- EXTENT OF REFURBISHED AREA

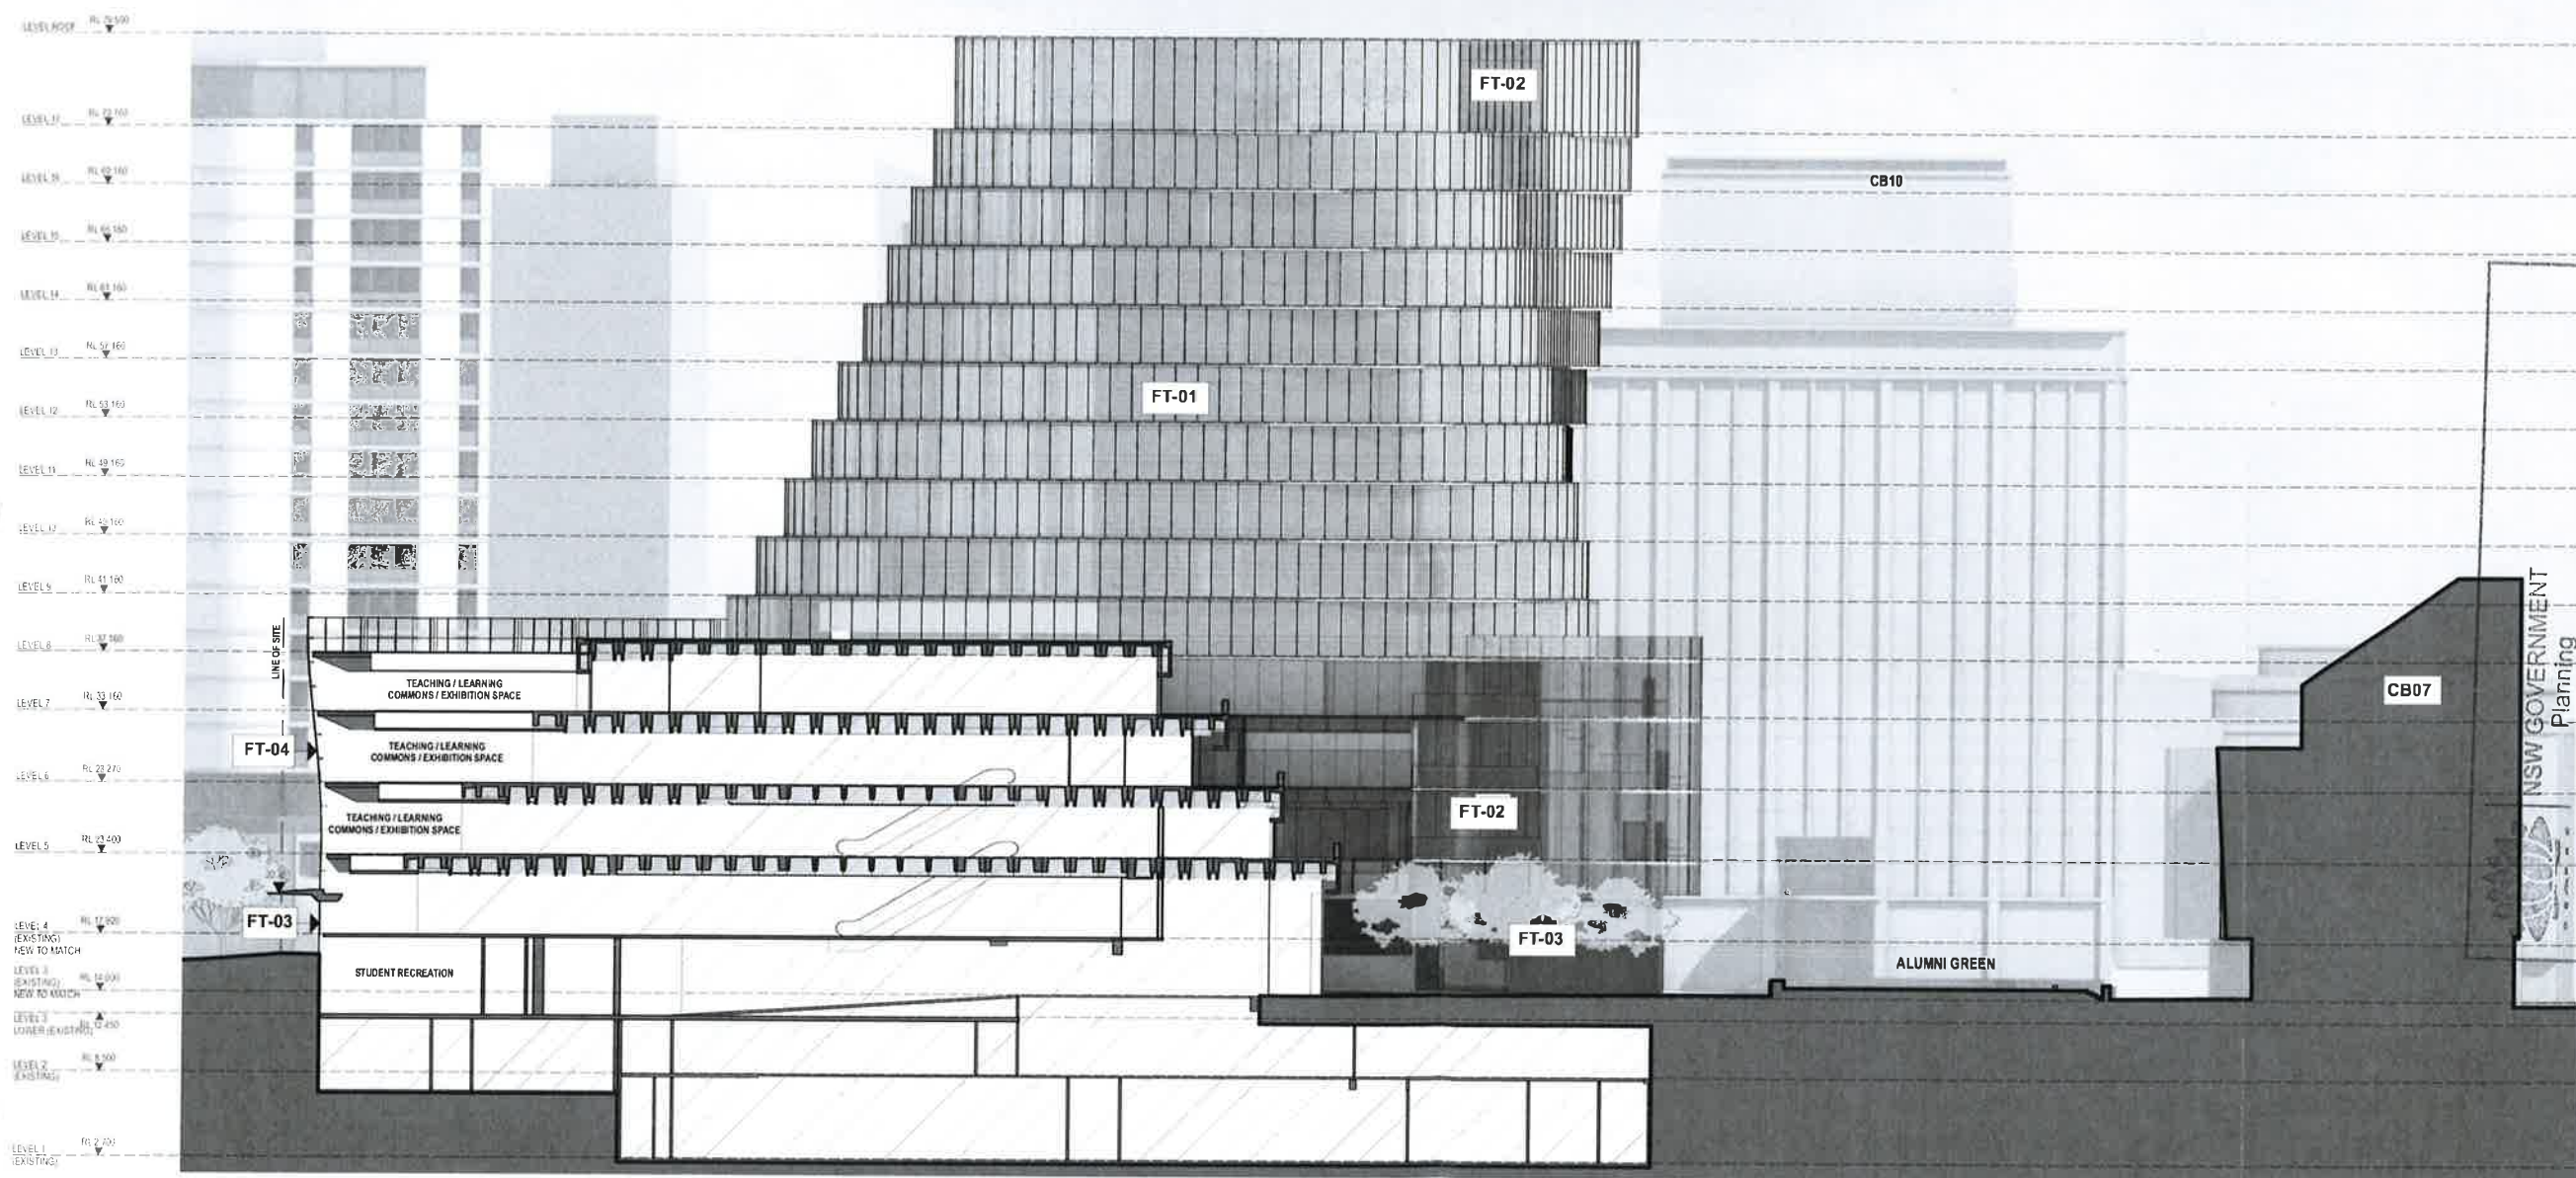

FACADE TYPE LEGEND

- FT01 ALUMINIUM FRAMED CLOSED CAVITY CURTAIN WALL SYSTEM WITH INTEGRATED ALUMINIUM VENETIAN BLINDS.
- FT02 ALUMINIUM FRAMED DOUBLE GLAZED UNIT, OPERABLE FACADE SYSTEM.
- FT03 FRAMELESS SHOPFRONT GLAZING SYSTEM.
- FT04 FLUSH GLAZED FACADE SYSTEM.
- SOLID CLADDING

Issued under the Environmental Planning and Assessment Act 1979


Approved Application No. **S50 7382**

granted on the **23/09/16**

Signed **[Signature]**

Sheet No. **32** of **42**

NSW GOVERNMENT
Planning

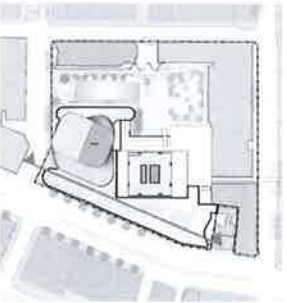


- LEGEND
- EXTENT OF EXISTING USE
 - BUILDING SEPARATION LINE
 - EXTENT OF REFURBISHED AREA

FACADE TYPE LEGEND

- FT01 ALUMINIUM FRAMED CLOSED CAVITY CURTAIN WALL SYSTEM WITH INTEGRATED ALUMINIUM VENETIAN BLINDS.
- FT02 ALUMINIUM FRAMED DOUBLE GLAZED UNIT, OPERABLE FACADE SYSTEM.
- FT03 FRAMELESS SHOPFRONT GLAZING SYSTEM.
- FT04 FLUSH GLAZED FACADE SYSTEM.
- FT05 SOLID CLADDING

Approved Application No. **SSD 7382**
granted on the **23/09/16**
Signed **[Signature]**
Sheet No. **33** of **42**

REV	DESCRIPTION	DATE
A	ISSUED FOR DEVELOPMENT APPLICATION	05/2016

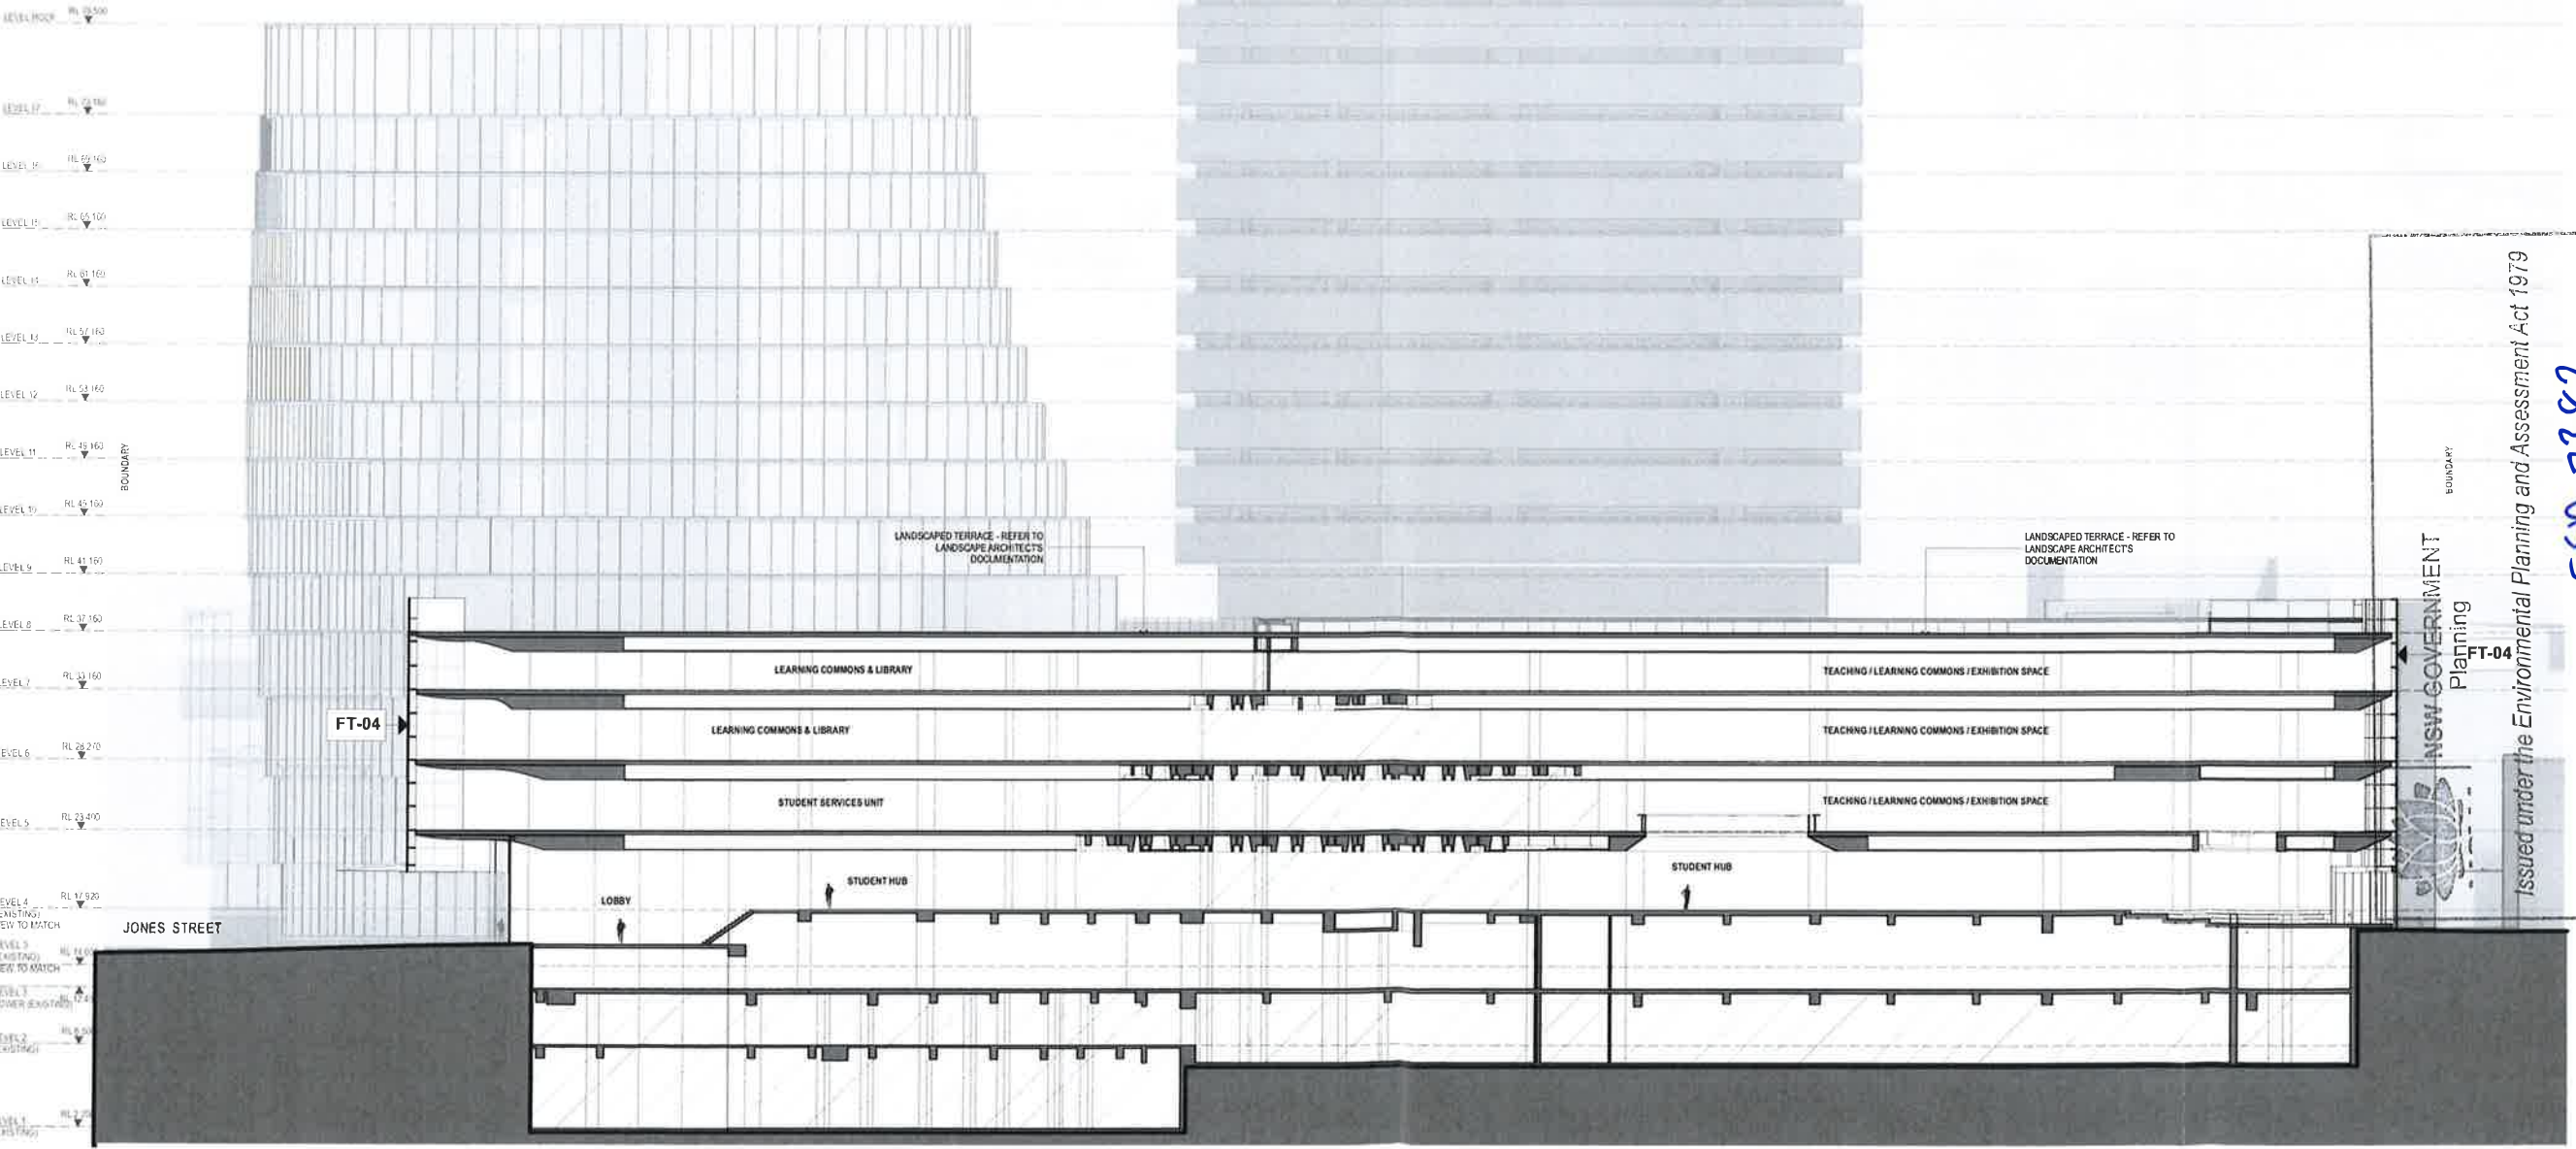



LEGEND


- EXTENT OF EXISTING USE
- BUILDING SEPARATION LINE
- EXTENT OF REFURBISHED AREA

FACADE TYPE LEGEND

- FT01 ALUMINIUM FRAMED CLOSED CAVITY CURTAIN WALL SYSTEM WITH INTEGRATED ALUMINIUM VENETIAN BLINDS.
- FT02 ALUMINIUM FRAMED DOUBLE GLAZED UNIT OPERABLE FACADE SYSTEM.
- FT03 FRAMELESS SHOPFRONT GLAZING SYSTEM
- FT04 FLUSH GLAZED FACADE SYSTEM.
- FT05 SOLID CLADDING

Approved Application No. **SSD 7382**
granted on the **23/09/16**
Signed **[Signature]**
Sheet No. **34** of **42**

REV	DESCRIPTION	DATE
A	ISSUED FOR DEVELOPMENT APPLICATION	05/2016

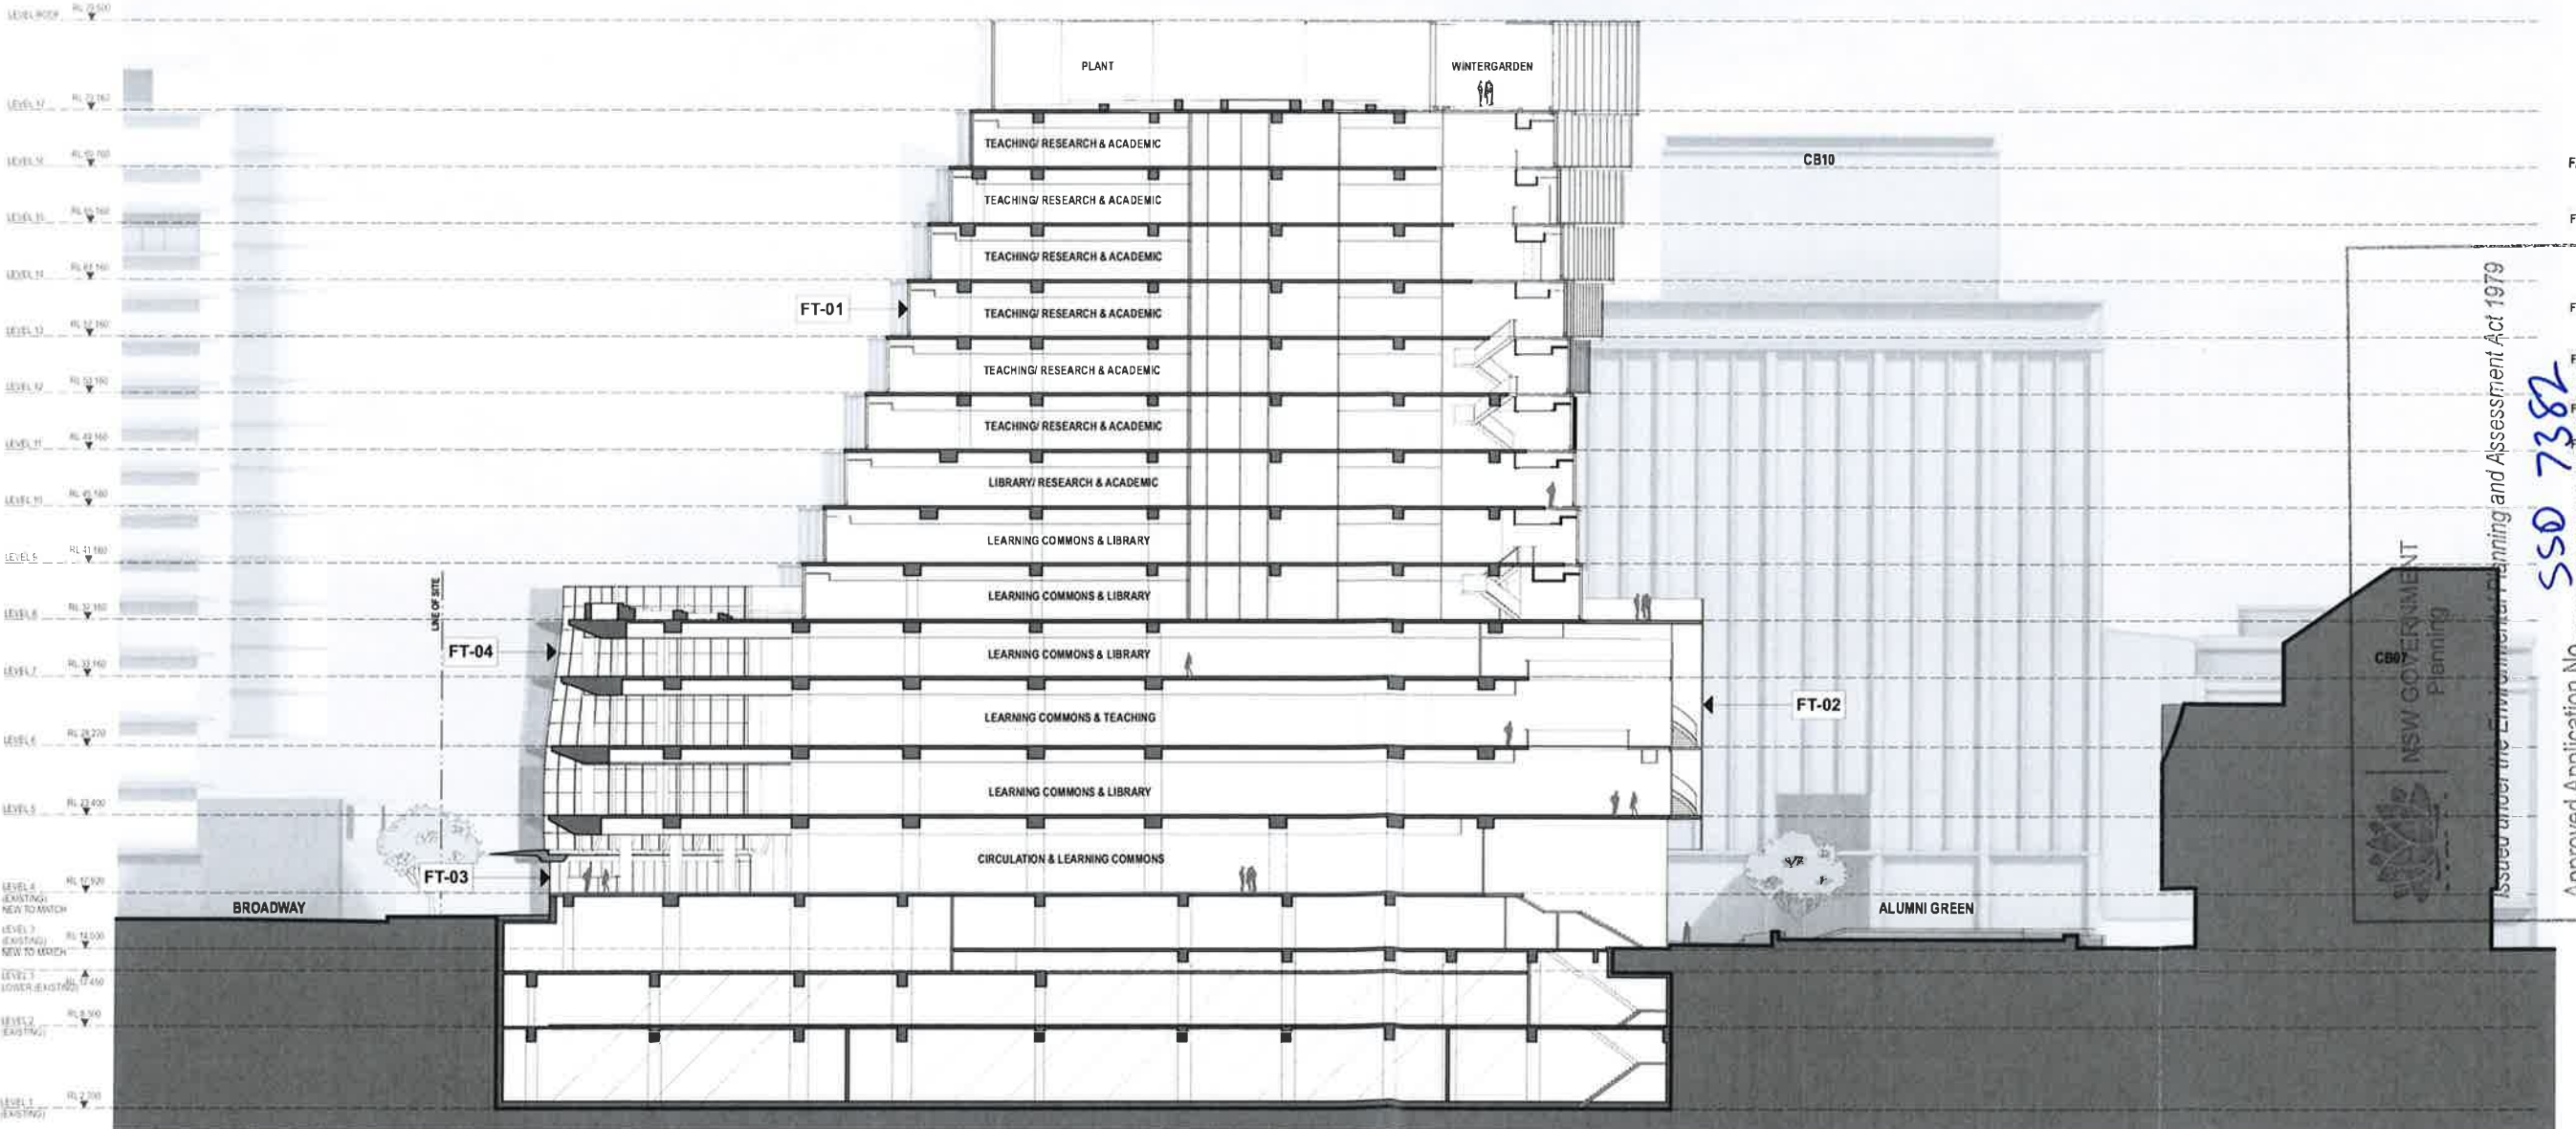

Section B 1:250


University of Technology Sydney - UTS Central

UTS City Campus, Broadway Precinct - Development Application



- LEGEND**
- EXTENT OF EXISTING USE
 - BUILDING SEPARATION LINE
 - EXTENT OF REFURBISHED AREA

- FACADE TYPE LEGEND**
- FT01 ALUMINIUM FRAMED CLOSED CAVITY CURTAIN WALL SYSTEM WITH INTEGRATED ALUMINIUM VENETIAN BLINDS.
 - FT02 ALUMINIUM FRAMED DOUBLE GLAZED UNIT OPERABLE FACADE SYSTEM.
 - FT03 FRAMELESS SHOPFRONT GLAZING SYSTEM.
 - FT04 FLUSH GLAZED FACADE SYSTEM.
 - FT05 SOLID CLADDING

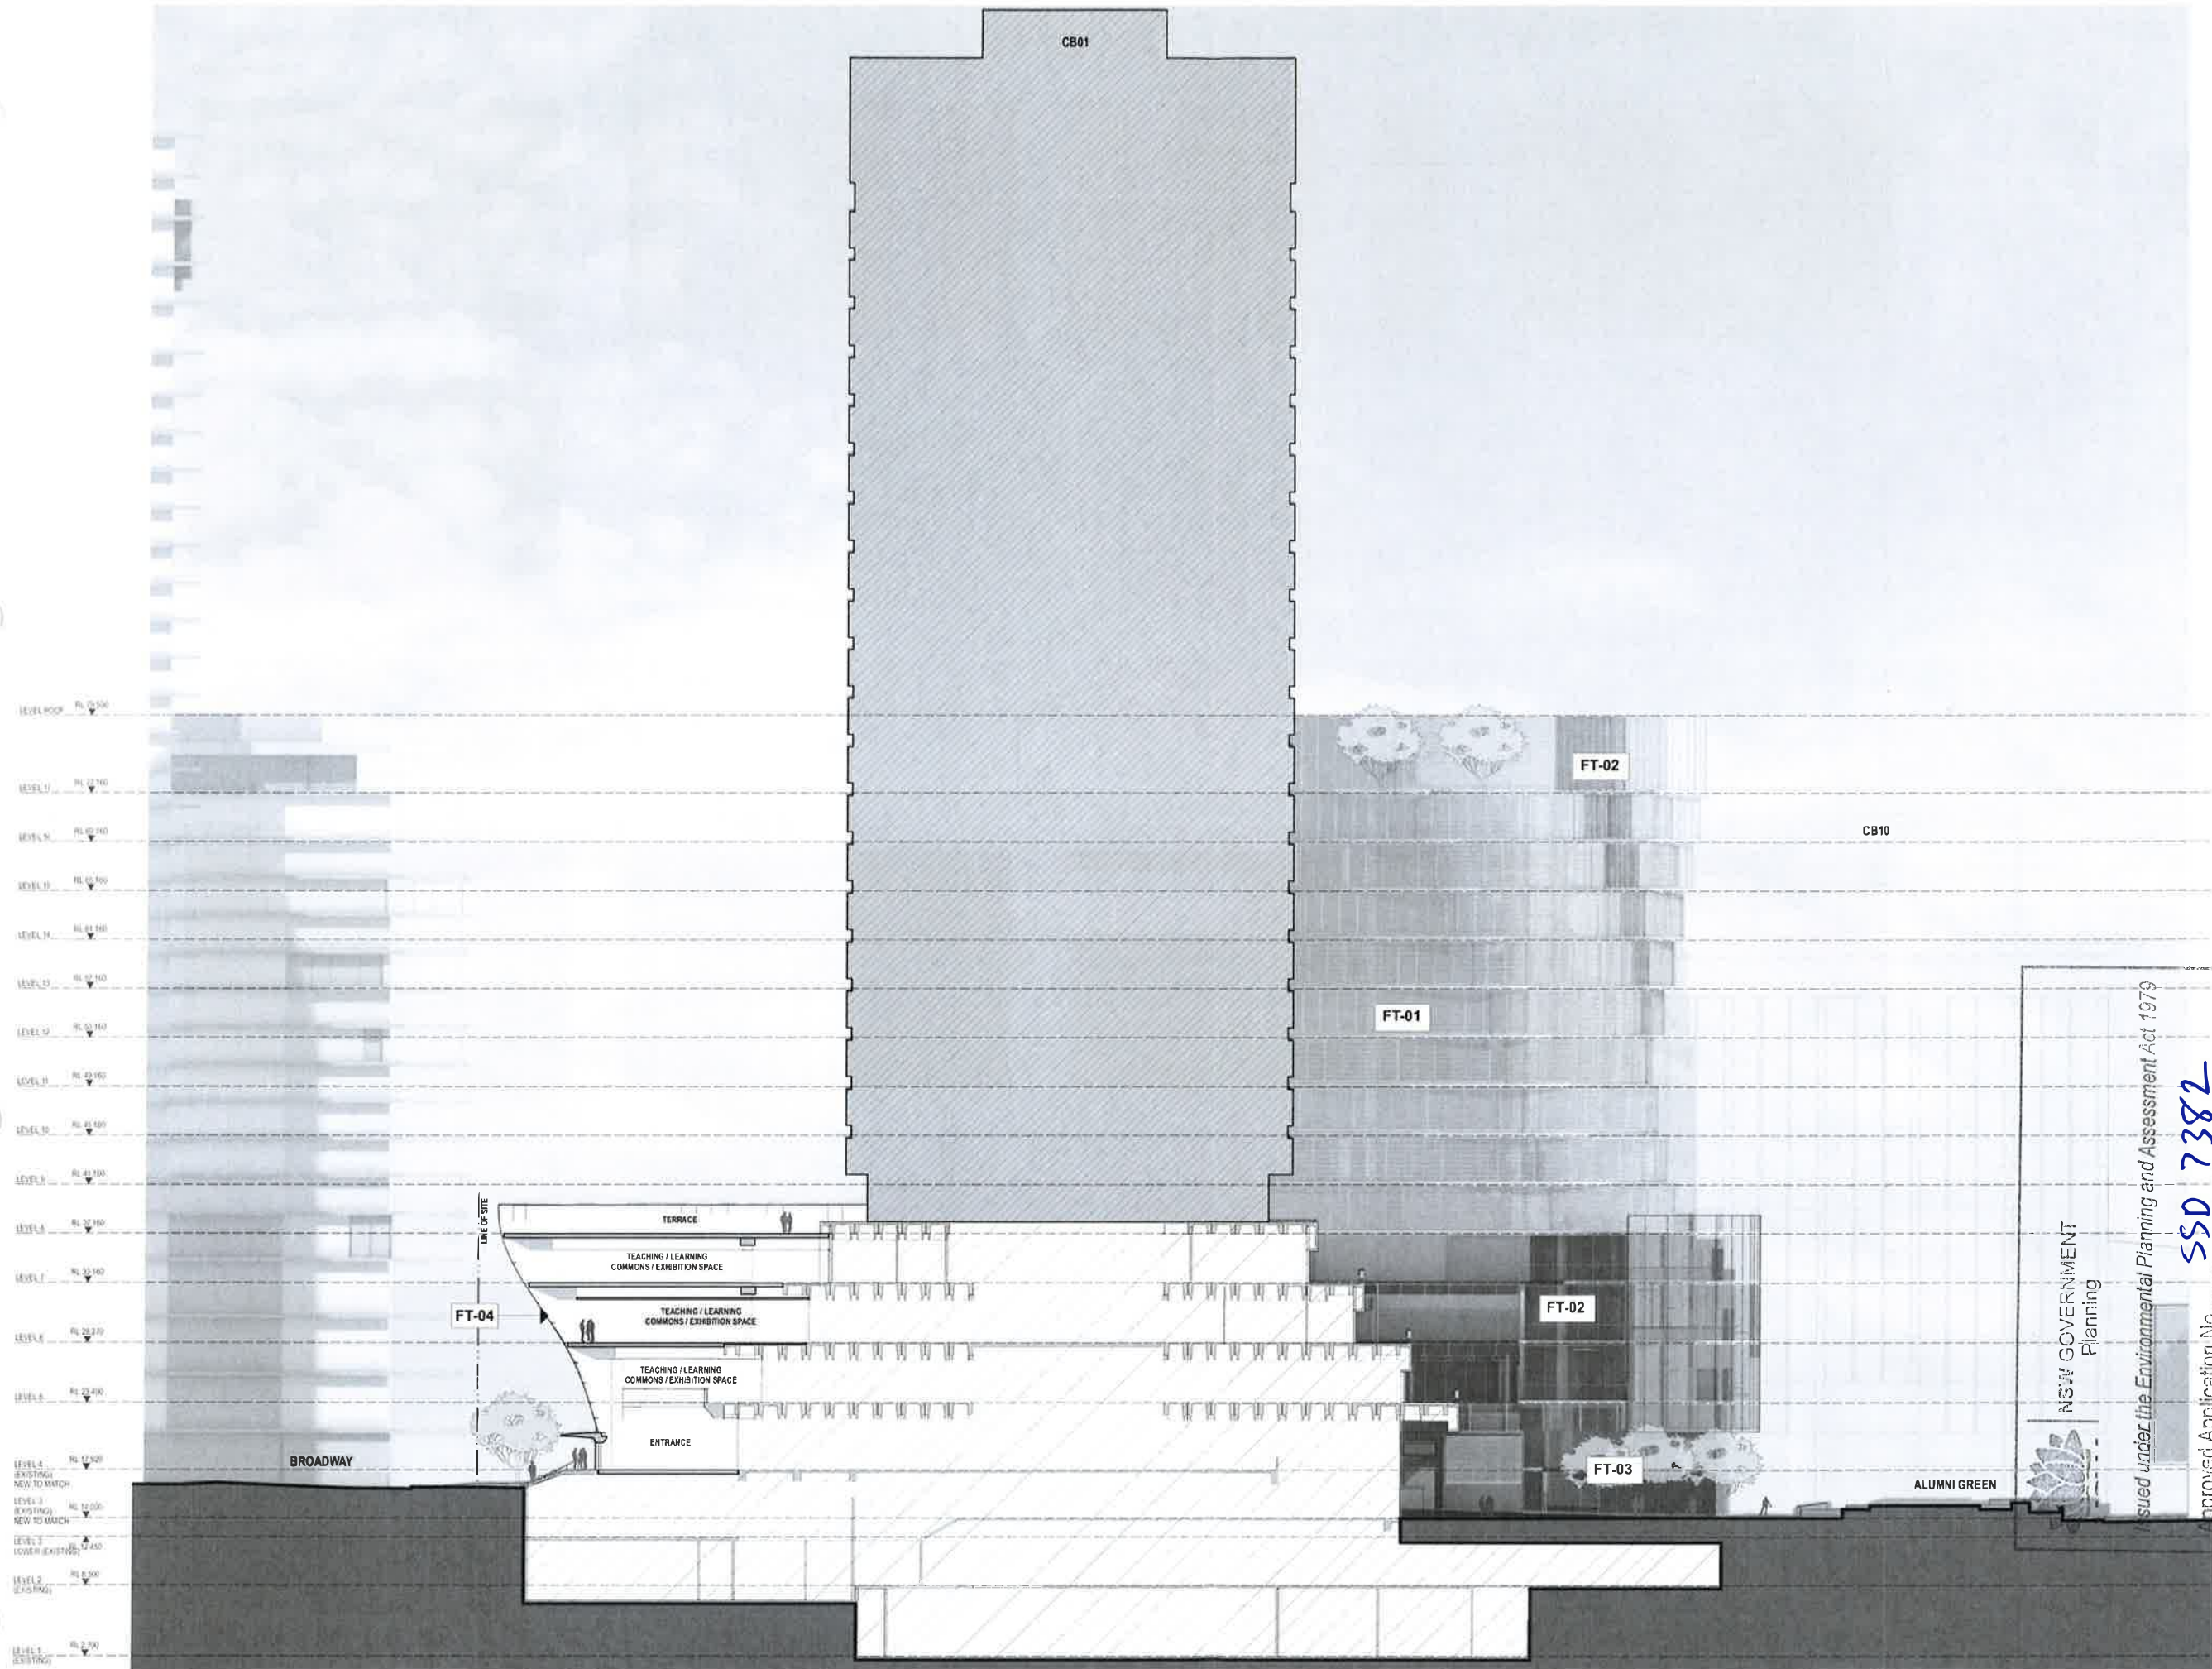

REV	DESCRIPTION	DATE
A	ISSUED FOR DEVELOPMENT APPLICATION	05/2016


FACADE FINISHES



FT01



FT02

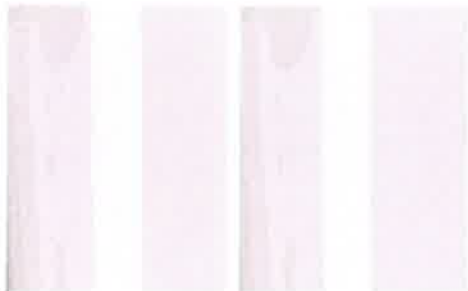

FT03



FT04



FT05

FACADE FINISHES

- FT01 ALUMINIUM FRAMED CLOSED CAVITY CURTAIN WALL SYSTEM WITH INTEGRATED ALUMINIUM VENETIAN BLINDS.
- FT02 ALUMINIUM FRAMED DGU FACADE SYSTEM
- FT03 FRAMELESS SHOPFRONT GLAZING SYSTEM
- FT04 FLUSH GLAZED FACADE SYSTEM
- FT05 SOLID CLADDING

LANDSCAPE FINISHES



LTM

LANDSCAPE FINISHES

- LTD1 GRANITE UPSTAND WALLS
- LTD2 BROADWAY GRANITE PAVING TO CITY OF SYDNEY REQUIREMENTS
- LTD3 PRECAST CONCRETE PAVING WITH VARIOUS FINISHES
- LTD4 TIMBER DECKING



NSW GOVERNMENT
Planning

Issued under the Environmental Planning and Assessment Act 1979


Approved Application No. **SSD 7382**

granted on the **23/09/16**

Signed **[Signature]**

Sheet No. **36** of **42**


REV.	DESCRIPTION	DATE
A	ISSUED FOR DEVELOPMENT APPLICATION	05/2016

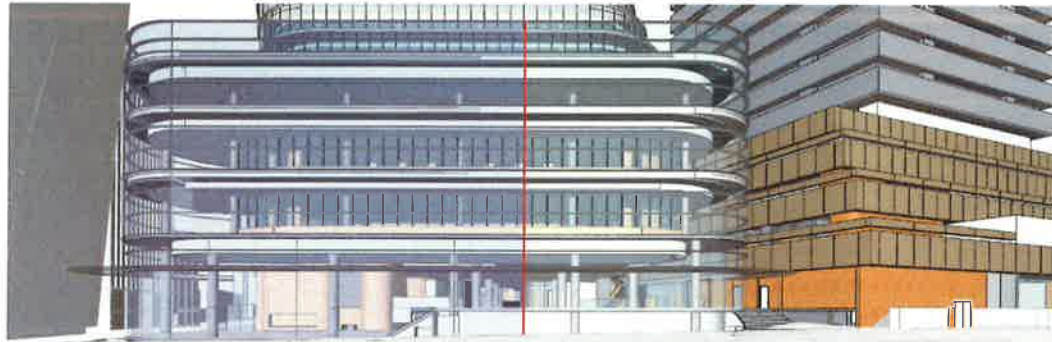

South Facade from across Broadway - Phase 1



Broadway Facade looking West - Phase 1

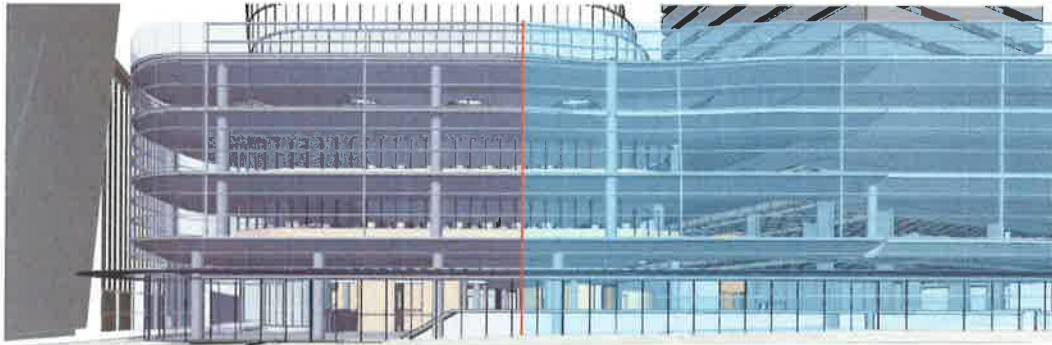

South Facade from across Broadway - Phase 2



Broadway Facade looking West - Phase 2

BROADWAY FACADE - PHASE 1
BROADWAY FACADE - PHASE 2

THE FINAL POSITION OF THE STITCHING
BETWEEN THE FACADE OF PHASE 1 AND
PHASE 2 WILL BE SUBJECT TO FURTHER
DESIGN DEVELOPMENT



South (Broadway) Elevation
1:250 @ A1

NSW GOVERNMENT
Planning

Issued under the Environmental Planning and Assessment Act 1979


Approved Application No. **SSO 7382**

granted on the **23/09/16**

Signed **[Signature]**

Sheet No. **37** of **42**

BOTANICAL NAME	COMMON NAME	CONTAINER SIZE	SPACING
TREES			
<i>Lepidosiphon confertus</i>	Bush Box	200L	As shown
<i>Casia australis</i>	Shehan Mackleberry	250L	As shown
<i>Leptosiphon indicus 'Nishit'</i>	Crape Myrtle	600L	As shown
SHRUBS			
<i>Albizia 'Alyp' Magic</i>	Alyp Magic	220mm	5 per m ²
<i>Albizia 'Alyp' Fire</i>	Alyp Fire	220mm	5 per m ²
<i>Melaleuca leucantha 'Little Red'</i>	Little Red	220mm	5 per m ²
<i>Ficus 'Fiddle Leaf'</i>	Fiddle Leaf Fg	220mm	5 per m ²
<i>Philodendron 'Kissaki'</i>	Kissaki	220mm	5 per m ²
<i>Philodendron 'Kiss Congo'</i>	Philodendron Congo	220mm	5 per m ²
<i>Philodendron 'India Oriental Pearl'</i>	India Heartleaf	220mm	5 per m ²
<i>Jacaranda 'Cascadia'</i>	Jacaranda 'Cascadia'	220mm	5 per m ²
<i>Brassia 'Buddha'</i>	Golden Rosemary	220mm	5 per m ²
GROUND COVERS			
<i>Cynodon dactylon</i>	Pig Face	150mm	5 per m ²
<i>Citrus aurantium</i>	Kangaroo Vine	150mm	5 per m ²
<i>Ceanothus 'macleodii'</i>	Purple Ceanothus	150mm	5 per m ²
<i>Croton 'alla'</i>	White Croton	150mm	5 per m ²
<i>Croton 'macleodii'</i>	Red Croton	150mm	5 per m ²
<i>Strobilanthes 'Slate Falls'</i>	Slate Falls	150mm	5 per m ²
<i>Centropogon 'macleodii'</i>	Centropogon	150mm	5 per m ²
<i>Albizia 'confertus'</i>	Bush Jumper	150mm	5 per m ²
<i>Leptosiphon 'confertus'</i>	Coastal Bushy Plant, Nishit Gauri	150mm	5 per m ²
<i>Magnolia 'australis'</i>	Flowering Bush	150mm	5 per m ²
<i>Zosterisiphon 'australis'</i>	Marine Vine, Nishit Gauri	150mm	5 per m ²
<i>Leptosiphon 'australis'</i>	The Jumper	150mm	5 per m ²
<i>Centropogon 'macleodii'</i>	Slate Falls	150mm	5 per m ²
<i>Leptosiphon 'australis'</i>	The Jumper	150mm	5 per m ²
GRASSES			
<i>Leptosiphon 'australis'</i>	Marine Grass	150mm	5 per m ²
<i>Centropogon 'macleodii'</i>	Flowering Bush	150mm	5 per m ²
<i>Leptosiphon 'australis'</i>	Marine Vine, Nishit Gauri	150mm	5 per m ²
<i>Leptosiphon 'australis'</i>	Marine Vine, Nishit Gauri	150mm	5 per m ²

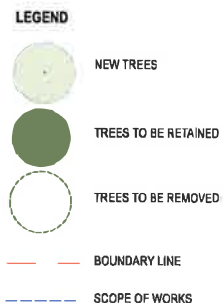

MPB	AREAS OF MASS PLANTING
TRF	AREAS OF TURF
PAW1	NEW GRANITE PAVING TO CITY OF SYDNEY SPECIFICATION
PAW2	NEW PRECAST CONCRETE PAVING WITH VARIOUS FINISHES (RADIAL PATTERN)
TD2	NEW TIMBER DECKING
PAW3	PAVING LAID ON PAVING SUPPORTS
PAW4	PRECAST CONCRETE PLANKS
RTW1	RETAINING WALLS
HR1	HANDRAIL
BO1	BOLLARD
TD1	TIMBER BENCH SEATS

NSW GOVERNMENT
Planning


Issued under the Environmental Planning and Assessment Act 1979

Approved Application No. SD 7382

granted on the 23/09/16

Signed.....


Sheet No. 38 of 42


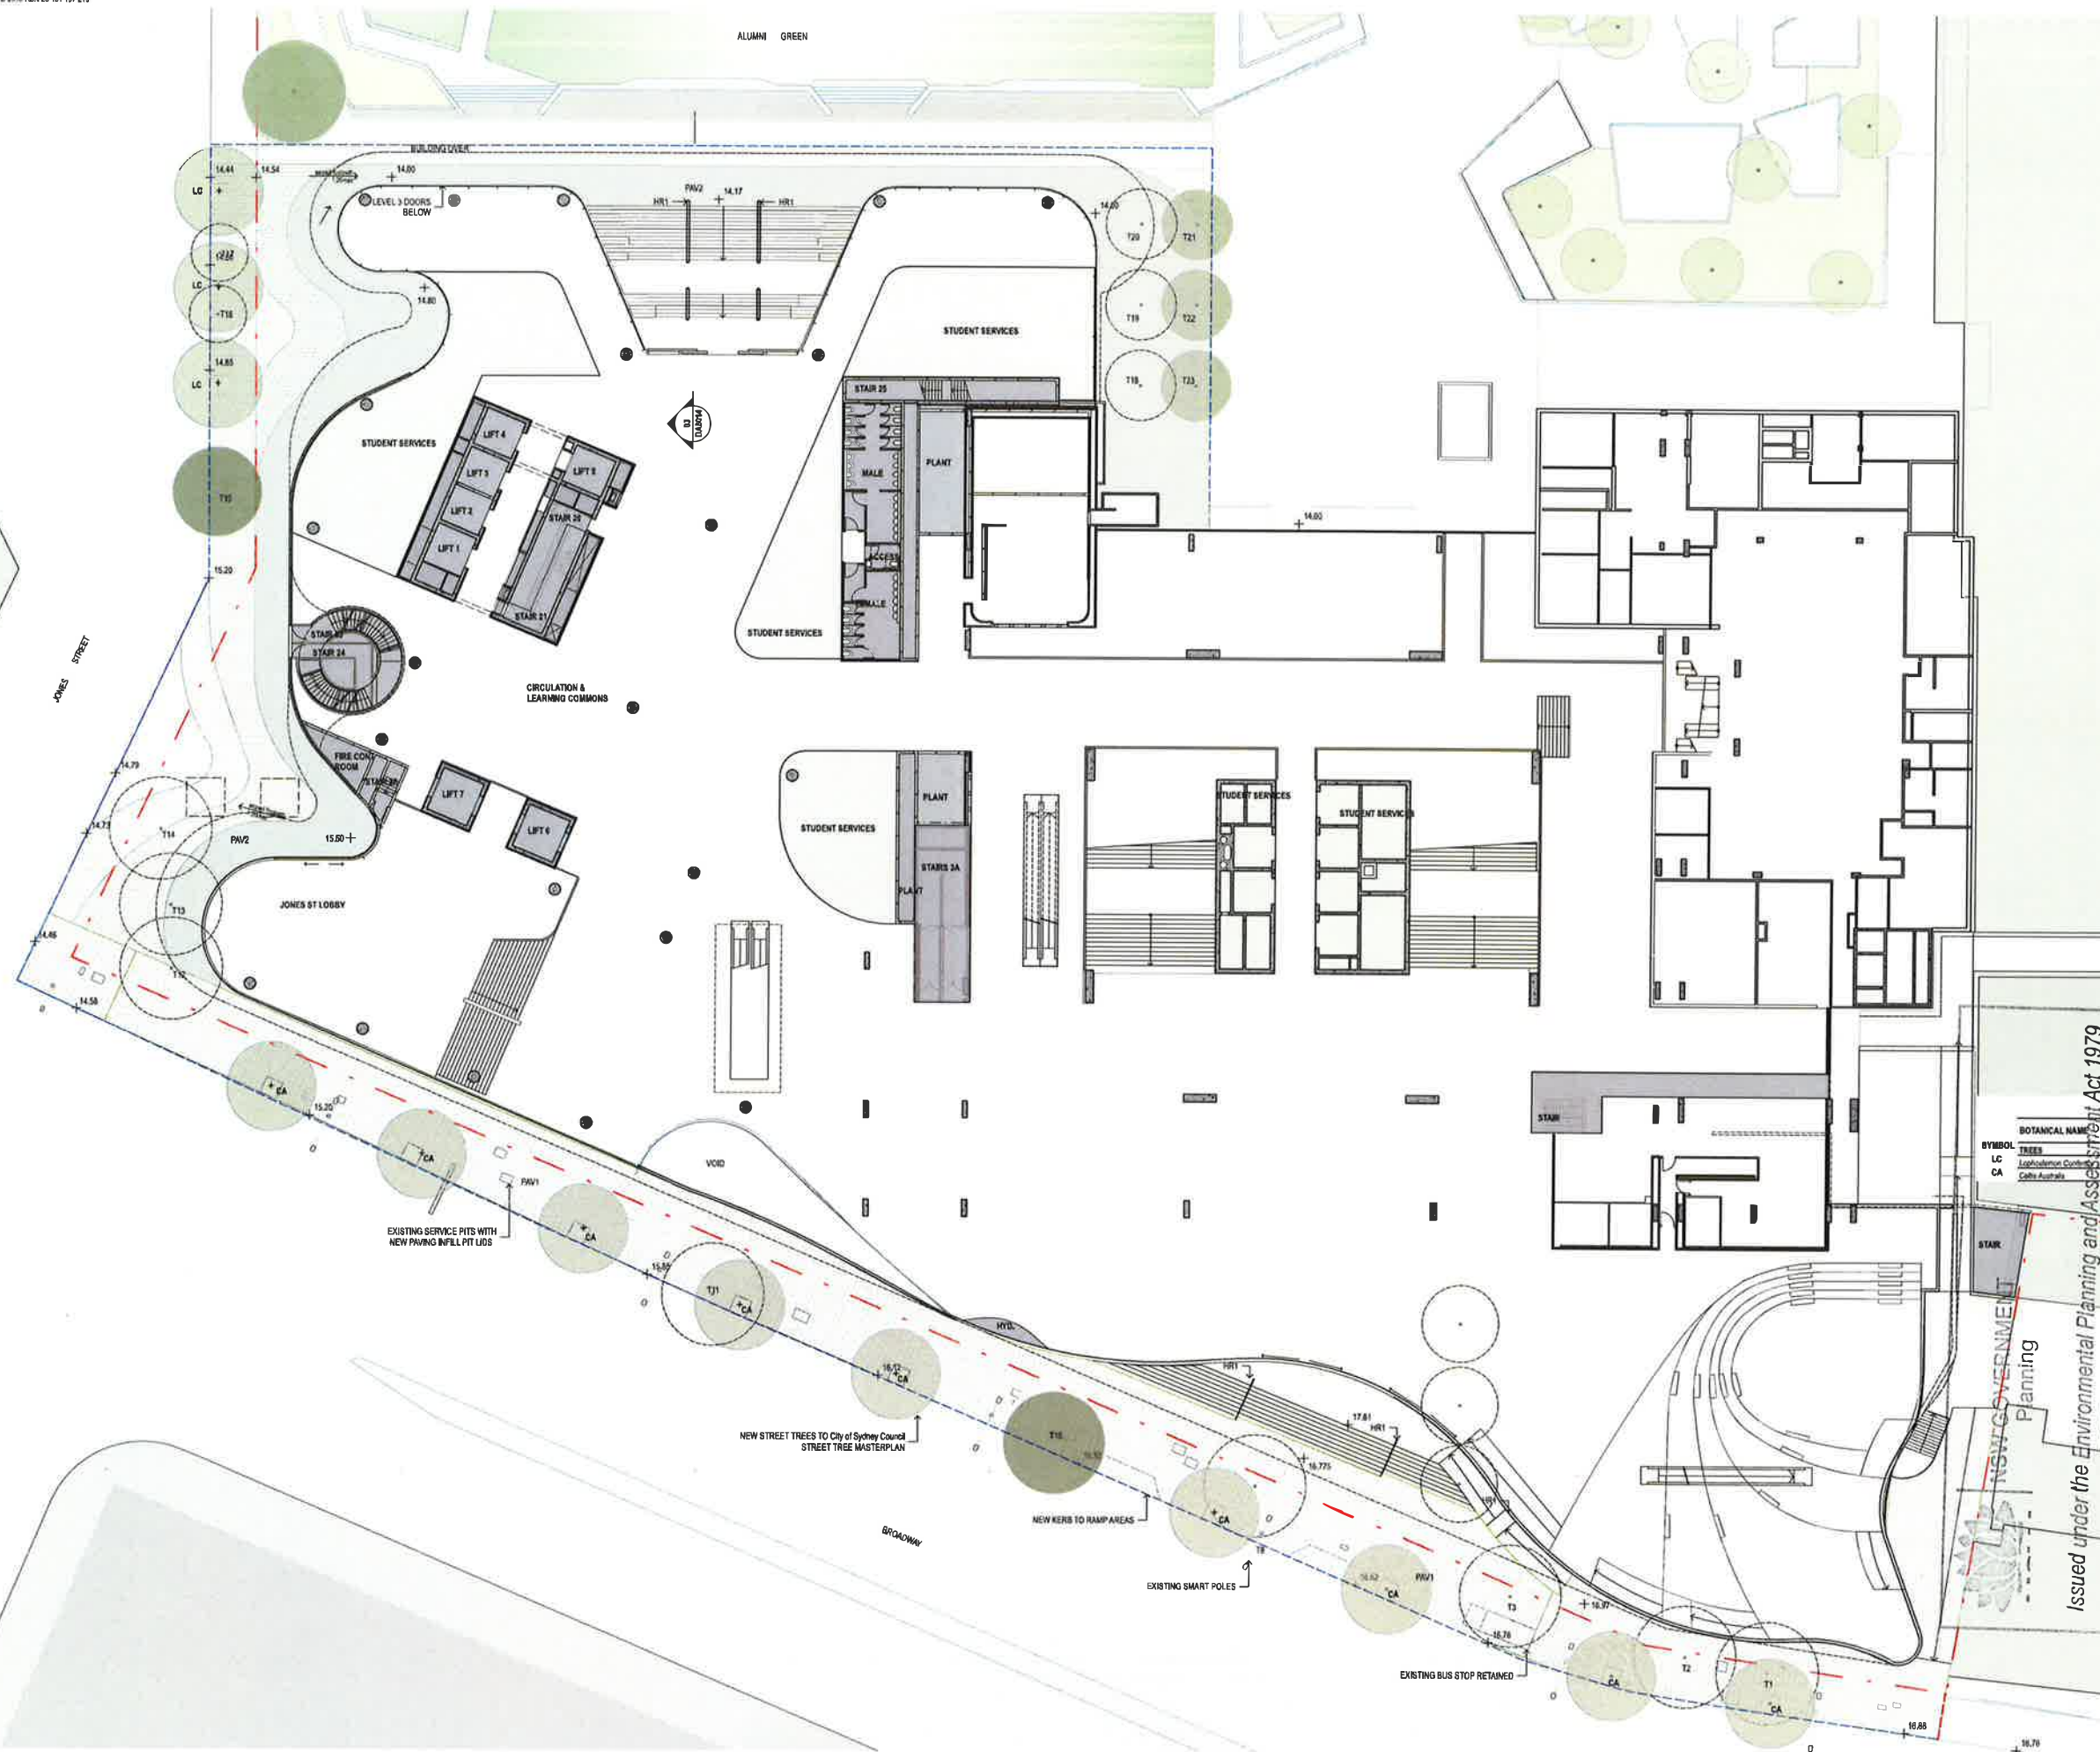


- LEGEND**
- NEW TREES
 - TREES TO BE RETAINED
 - TREES TO BE REMOVED
 - BOUNDARY LINE
 - SCOPE OF WORKS
 - AREAS OF MASS PLANTING
 - AREAS OF TURF
 - NEW GRANITE PAVING TO CITY OF SYDNEY SPECIFICATION
 - NEW PRECAST CONCRETE PAVING WITH VARIOUS FINISHES (RADIAL PATTERN)
 - NEW TIMBER DECKING
 - PAVING LAID ON PAVING SUPPORTS
 - PRECAST CONCRETE PLANKS
 - RETAINING WALLS
 - HANDRAIL
 - BOLLARD
 - TIMBER BENCH SEATS

PLANTING SCHEDULE

BOTANICAL NAME	COMMON NAME	CONTAINER SIZE	SPACING
LC	Leptospermum laevis	200	As shown
CA	Casuarina acutetorta	200	As shown

Approved Application No. **SS0 7382**
granted on the **23/09/16**
Signed **[Signature]**
Sheet No. **39** of **42**

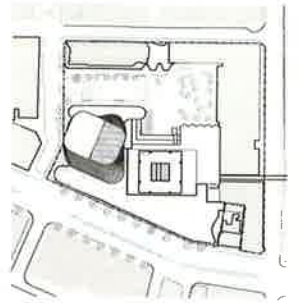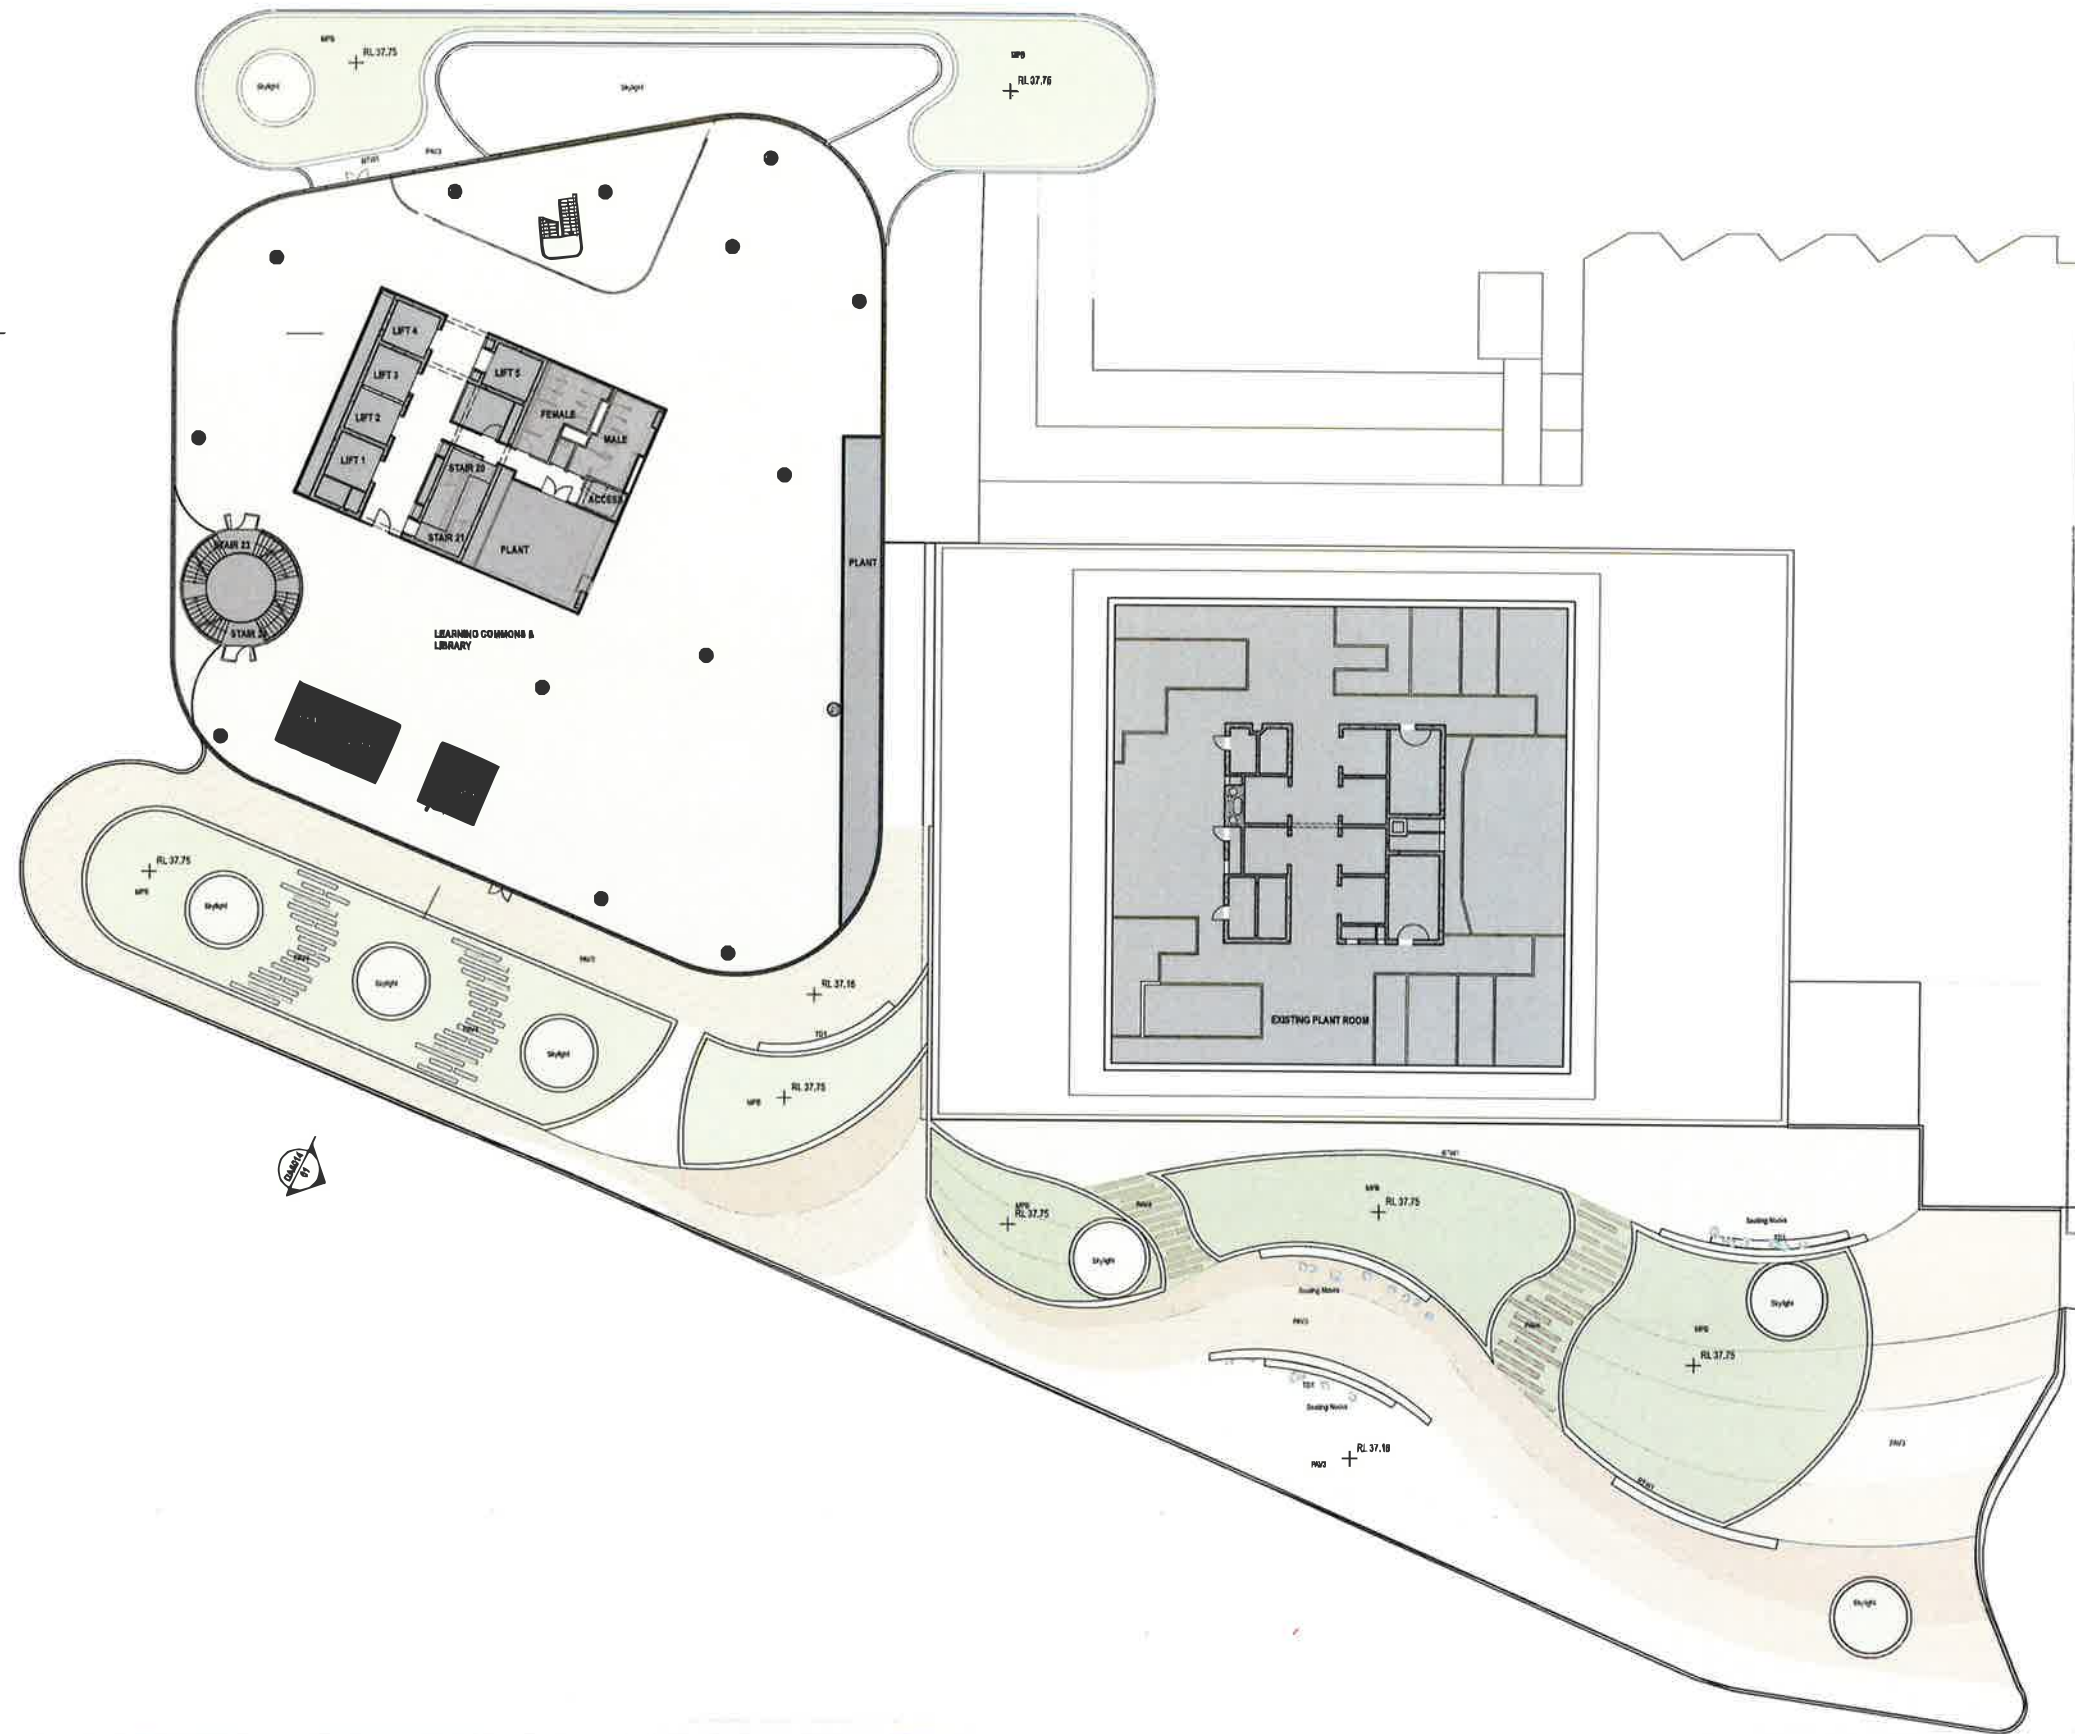

- LEGEND**
- NEW TREES
 - TREES TO BE RETAINED
 - TREES TO BE REMOVED
 - BOUNDARY LINE
 - SCOPE OF WORKS

NSW GOVERNMENT
Planning

Issued under the Environmental Planning and Assessment Act 1979




Approved Application No. **550 7382**
granted on the **23/09/16**
Signed **[Signature]**
Sheet No. **40** of **47**

PLANTING SCHEDULE

BOTANICAL NAME	COMMON NAME	CONTAINER SIZE	SPACING
GROUND COVERS			
<i>Carpenteria acuminata</i>	Pig Face	150mm	6 per m ²
<i>Cissampelos grandifolia</i>	Kangaroo Vine	150mm	6 per m ²
<i>Cissampelos maurandica</i>	Purple Clematis	150mm	6 per m ²
<i>Cissampelos ovata</i>	White Clematis	150mm	6 per m ²
<i>Cissampelos ovata</i>	Silver Bush	150mm	6 per m ²
<i>Dichondra Silver Falls</i>	Silver Falls	150mm	6 per m ²
<i>Echeveria condensum</i>	Cardinal	150mm	6 per m ²
<i>Andropogon distachyos</i>	Shore Juniper	150mm	6 per m ²
<i>Leucopogon parviflorus</i>	Coastal Beard Heath, Native Gum	150mm	6 per m ²
<i>Myrsine laetifolia</i>	Crescent Bush	150mm	6 per m ²
<i>Myrsine laetifolia</i>	Native Tea Tree	150mm	6 per m ²
<i>Trichostema laetifolium</i>	Silver Jasmine	150mm	6 per m ²
<i>Dichondra Silver Falls</i>	Silver Falls	150mm	6 per m ²
<i>Trichostema laetifolium</i>	Silver Jasmine	150mm	6 per m ²
GRASSES			
<i>Andropogon distachyos</i>	Shore Juniper	150mm	6 per m ²
<i>Andropogon distachyos</i>	Shore Juniper	150mm	6 per m ²
A	ISSUED FOR DEVELOPMENT APPLICATION	05/2016
REV.	DESCRIPTION	DATE



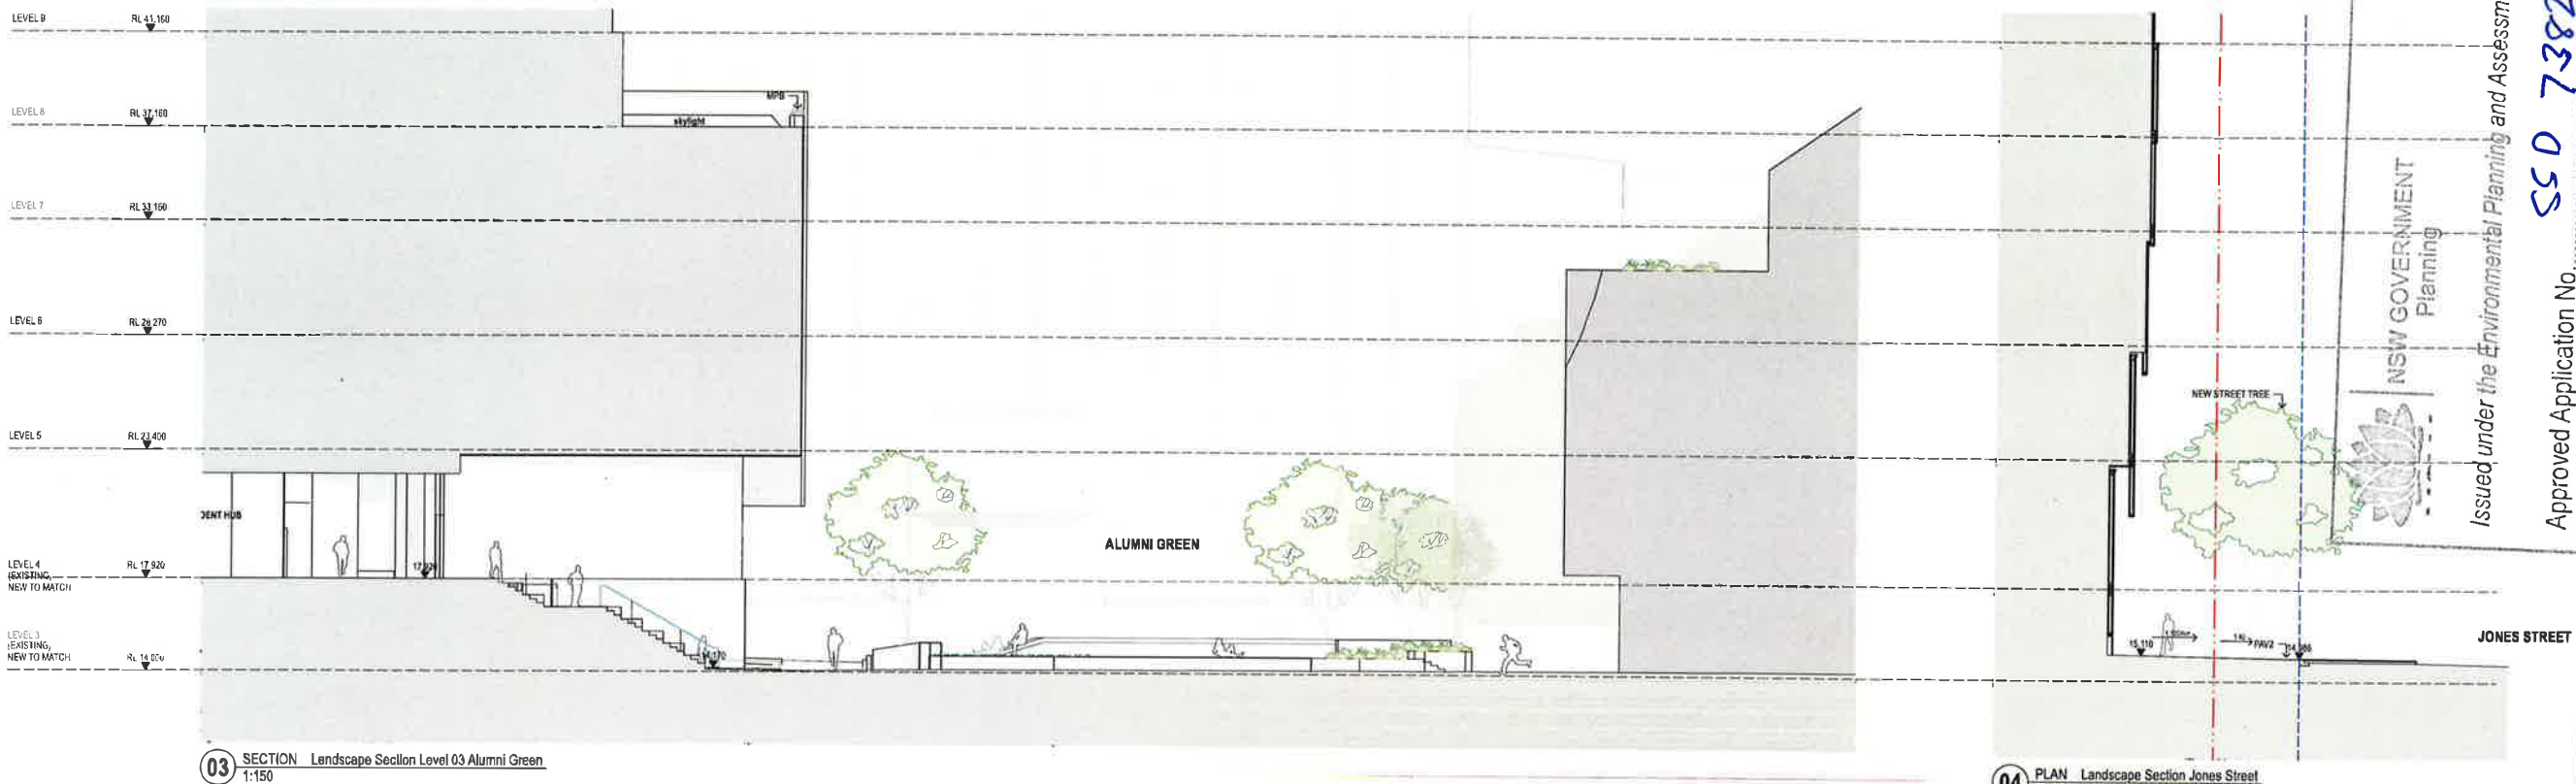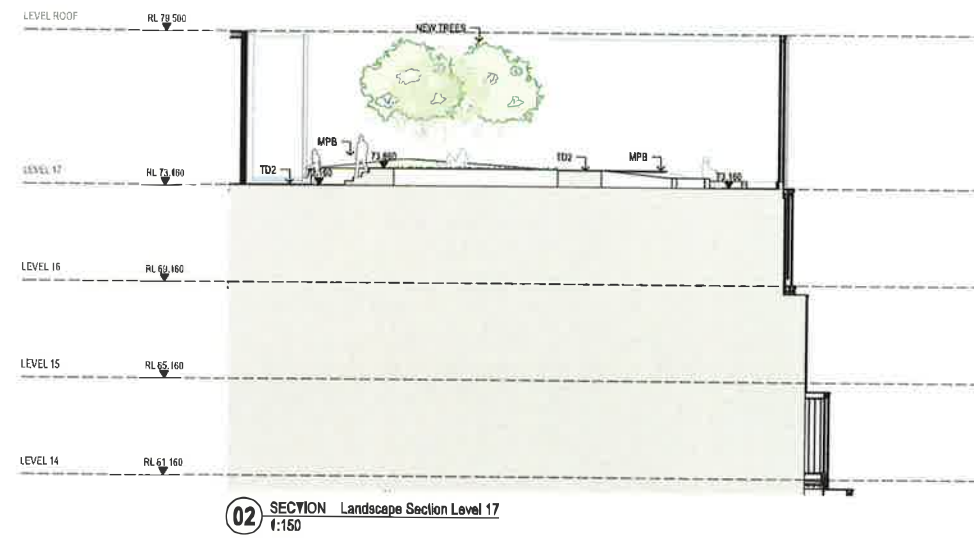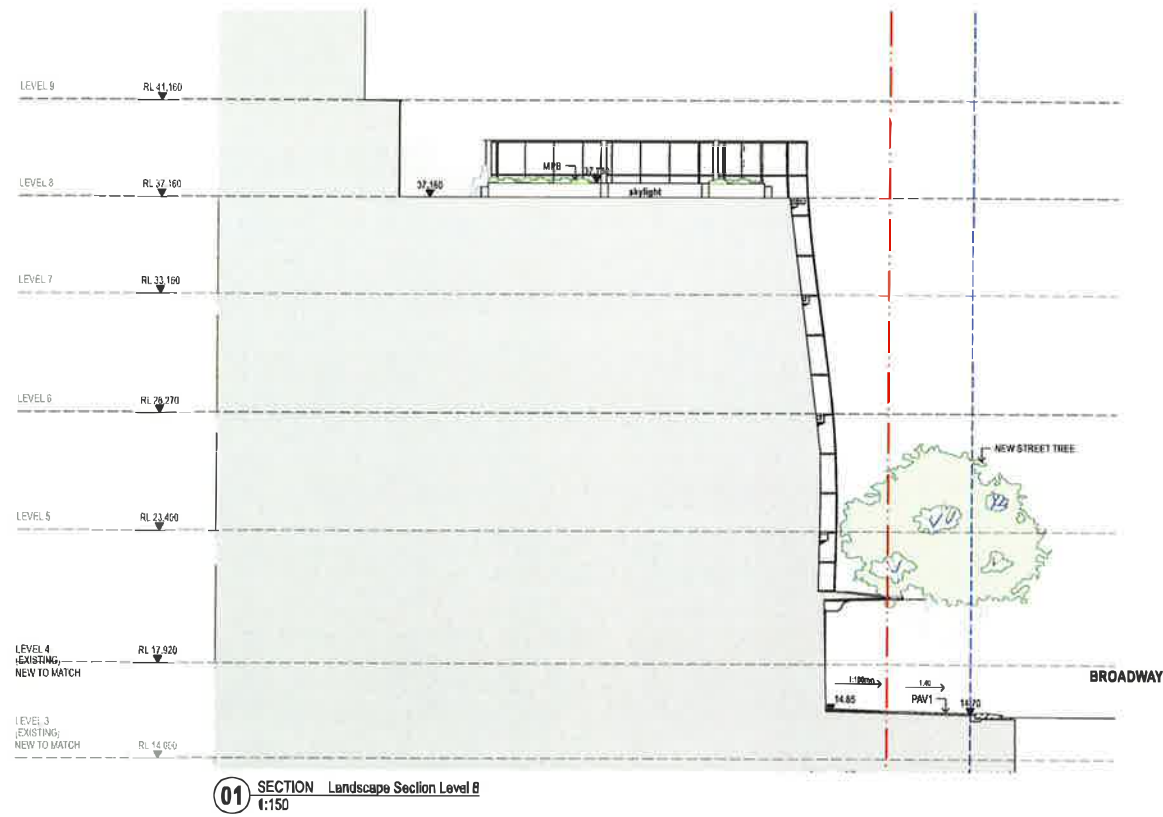

04 PLAN Landscape Section Jones Street 1:150

- LEGEND**
- NEW TREES
 - TREES TO BE RETAINED
 - TREES TO BE REMOVED
 - BOUNDARY LINE
 - SCOPE OF WORKS
 - MPB AREAS OF MASS PLANTING
 - TRF AREAS OF TURF
 - PAV1 NEW GRANITE PAVING TO CITY OF SYDNEY SPECIFICATION
 - PAV2 NEW PRECAST CONCRETE PAVING WITH VARIOUS FINISHES (RADIAL PATTERN)
 - TD2 NEW TIMBER DECKING
 - PAV3 PAVING LAID ON PAVING SUPPORTS
 - PAV4 PRECAST CONCRETE PLANKS

RTW1 RETAINING WALLS
HR1 HANDRAIL
BO1 BOLLARD
TD1 TIMBER BENCH SEATS

NSW GOVERNMENT Planning

Approved Application No. **SSD 7382**
granted on the **23/09/16**
Signed **[Signature]**
Sheet No. **42** of **42**