



EVEL ROOF RL 79.460	 						
EVEL 17RL 73.160	 						
EVEL 16 RL 69.160	 						
VEL 15 RL 65.160	 						
VEL 14RL 61.160	 						
VEL 13RL 57.160	 						
VEL 12 RL 53.160	 						
VEL 11 RL 49.160	 						
/EL 10 RL 45.160]	I		
EL9RL 41.160	 						
/EL8	 						
/EL 7 RL 33.160							7-7
EL 6 RL 28,270	 						
/EL 5 RL 23.400					-		
<u></u>			+-+-+				
EVEL 4 RL 17.920 XISTING) EW TO MATCH	 						
EVEL 3 EXISTING) RL 14.000 EW TO MATCH	 -	1		1 1 1 1		_	

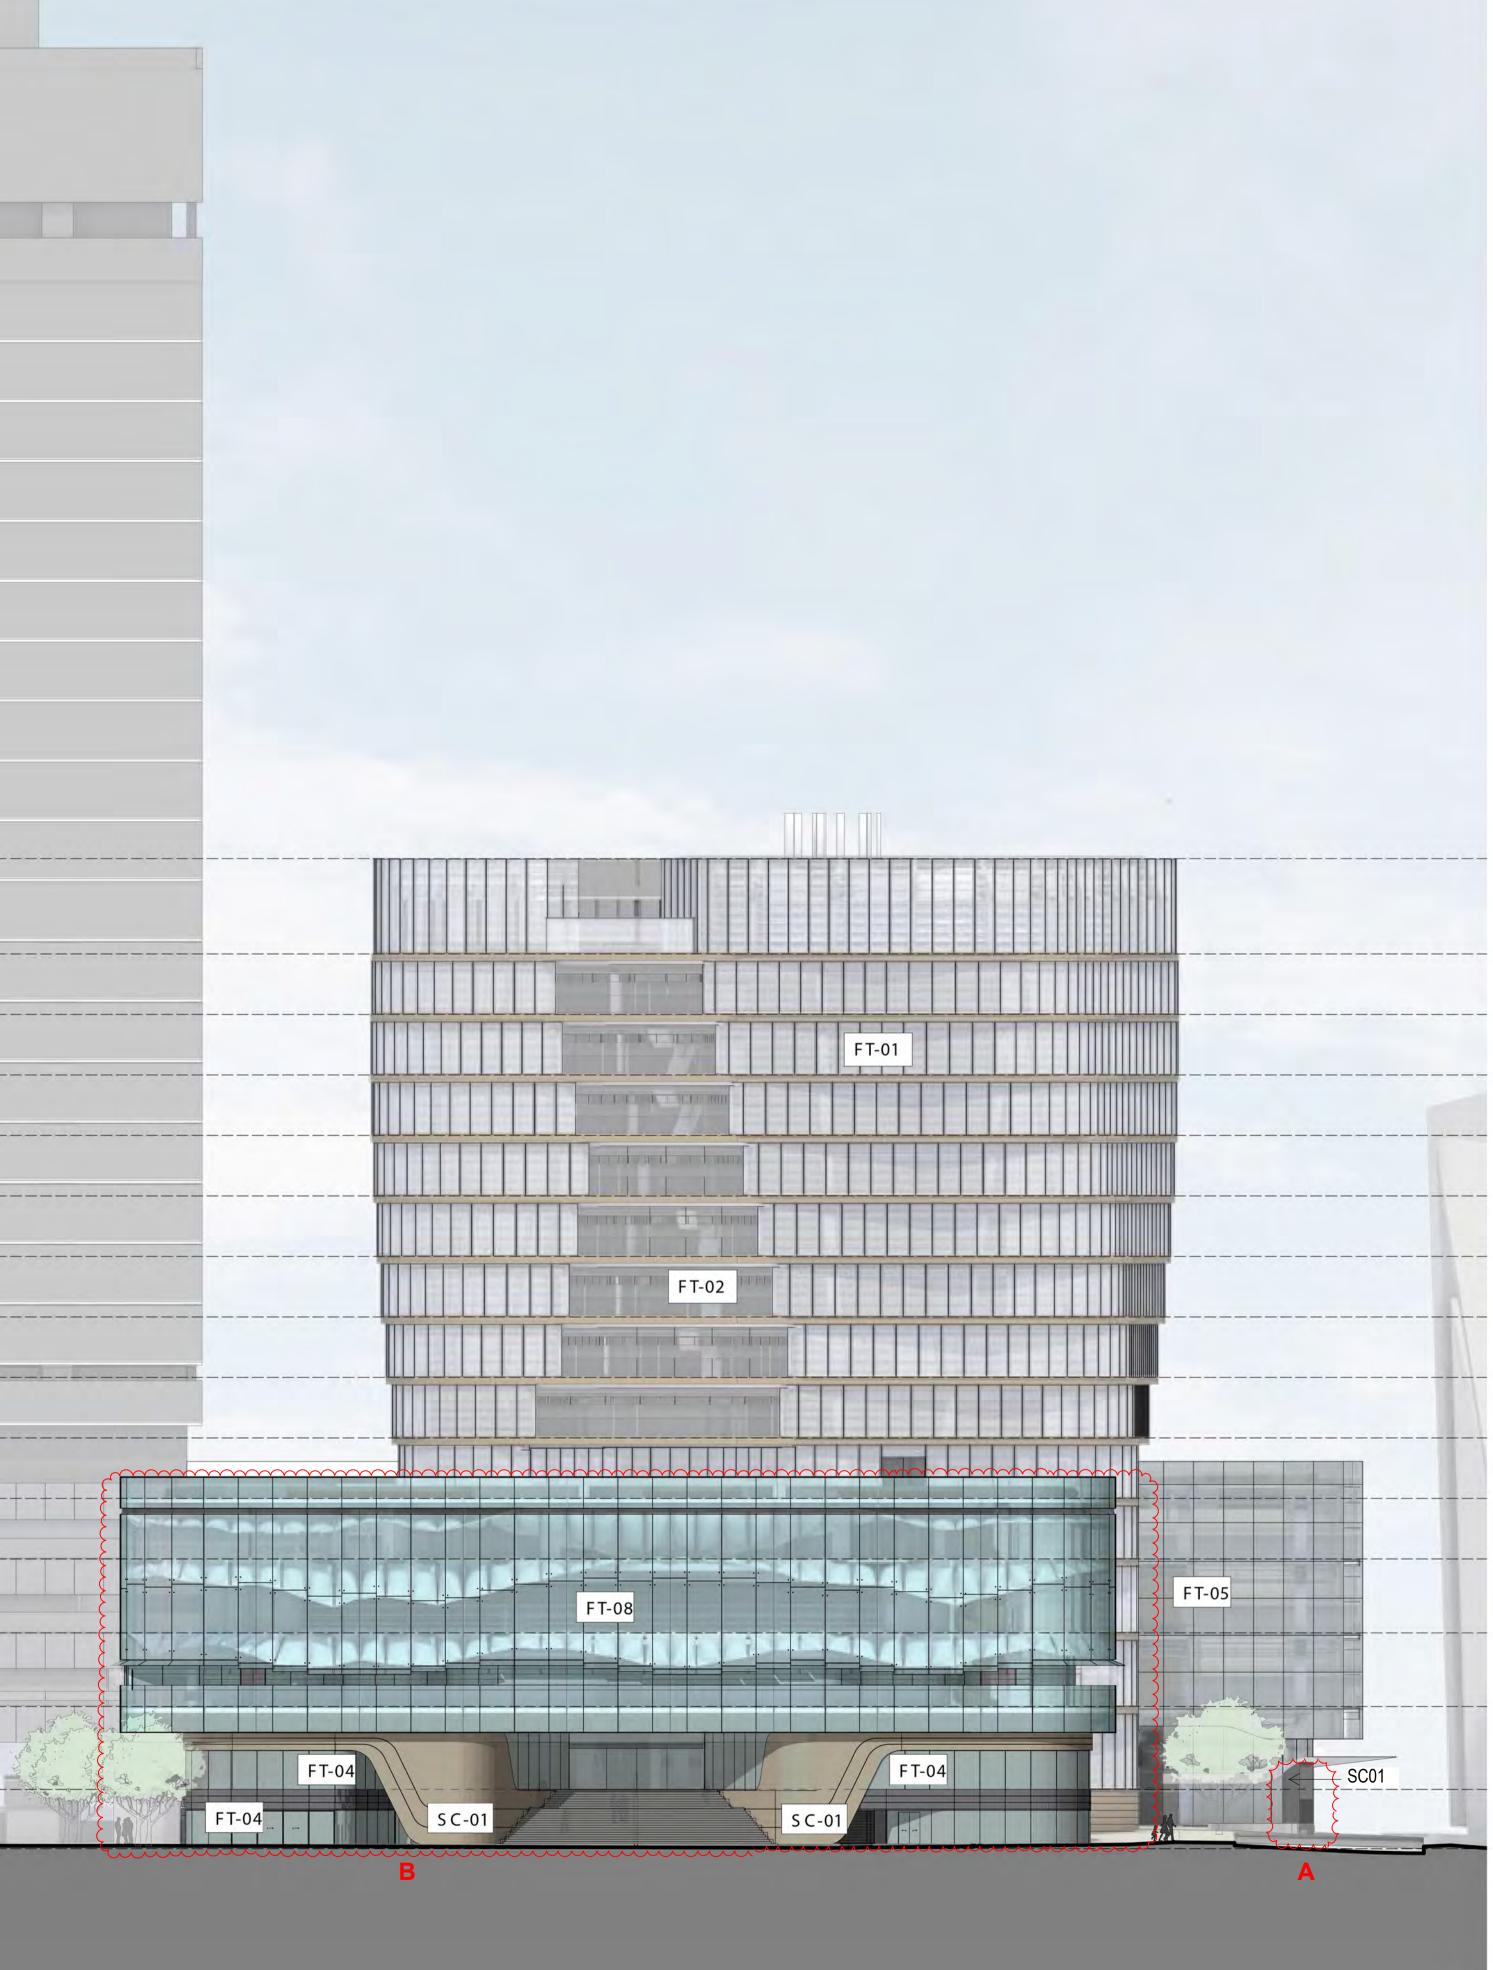



LACOSTE+STEVENSON I DARYL JACKSON ROBIN DYKE PTY LTD



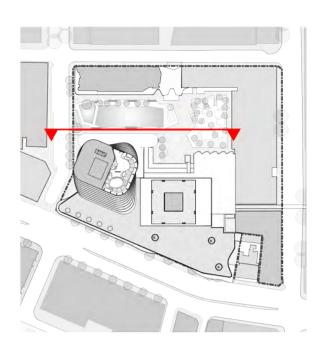

A SUBSTATION VENTILATION B ALUMNI GREEN FACADE

FACADE TYPE LEGEND


FT01	ALUMINIUM FRAMED CLOSED CAVITY CURTAIN WALL SYSTEM WITH INTEGRATED ALUMINIUM VENETIAN BLINDS.
FT02	GLAZED FIN SUPPORTED SINGLE LEAF GLAZING SYSTEM
FT03	GLAZED FIN SUPPORTED SHOPFRONT GLAZING SYSTEM
FT04	GLAZED FACADE COMPRISING VISION AND SPANDREL STRIPS WITH EXTERNAL BATTENS
FT05	GLAZED FACADE COMPRISING VISION AND SPANDREL STRIPS. STEEL FRAMED HORIZONTAL SYSTEM WITH 3 TRANSOMS NOM. PER FLOOR
FT06	GLAZED FRAMELESS FACADE
FT08	FIXED SINGLE SKIN GLAZING WITH BANKS OF OPERABLE LOUVRES
SC01	PAINT FINISH TO RENDERED FINISH ON MASONRY WALL

	D	ISSUED FOR DEVELOPMENT APPLICAITON S4.55	NOV.18	
	C	ISSUED FOR DEVELOPMENT APPLICATION \$4.55	07/2018	
	В	ISSUED FOR DEVELOPMENT APPLICATION S96	01/2017	
	REV.	DESCRIPTION	DATE	
0 2.5	5	10m		
1:250 @	A1	NOV 2018		
For Inform	ation	DAS4.55 3011[C]		




UTS

francis-jones morehen thorp

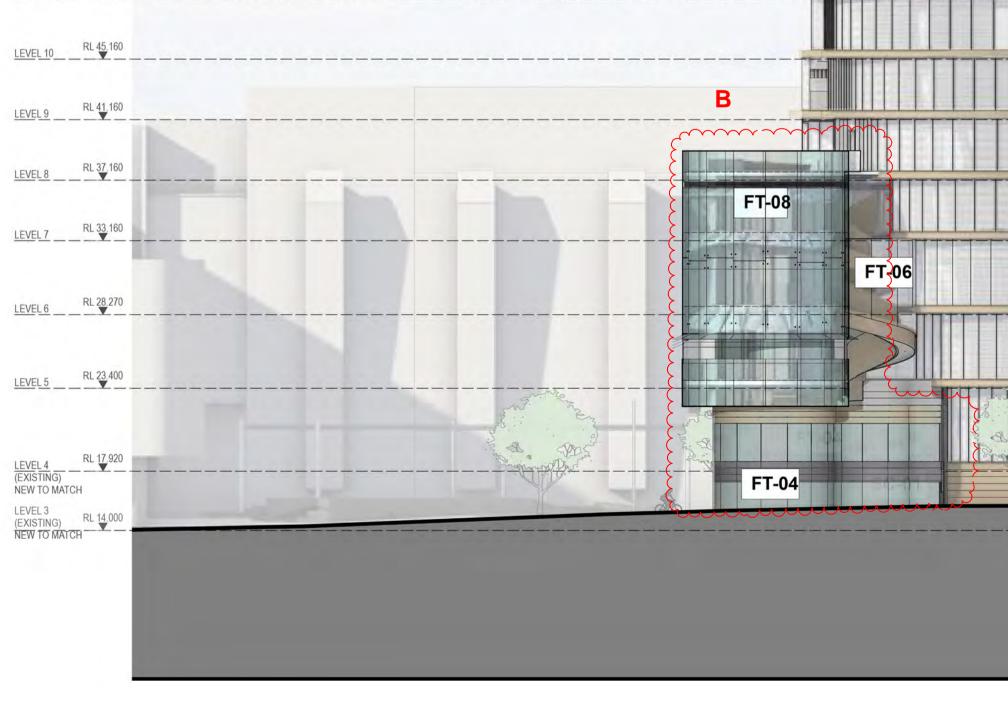



SC-01

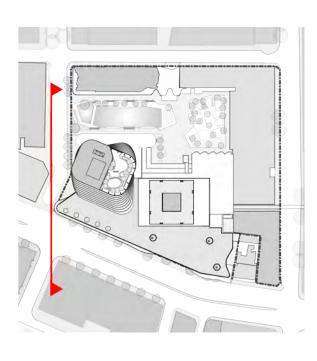

A SUBSTATION VENTILATION B ALUMNI GREEN FACADE

FACADE TYPE LEGEND

- FT01 ALUMINIUM FRAMED CLOSED CAVITY CURTAIN WALL SYSTEM WITH INTEGRATED ALUMINIUM VENETIAN BLINDS.
- FT02 GLAZED FIN SUPPORTED SINGLE LEAF GLAZING SYSTEM
- FT03 GLAZED FIN SUPPORTED SHOPFRONT GLAZING SYSTEM
- **FT04** GLAZED FACADE COMPRISING VISION AND SPANDREL STRIPS WITH EXTERNAL BATTENS
- FT05 GLAZED FACADE COMPRISING VISION AND SPANDREL STRIPS. STEEL FRAMED HORIZONTAL SYSTEM WITH 3 TRANSOMS NOM. PER FLOOR
- FT06 GLAZED FRAMELESS FACADE
- FT08 FIXED SINGLE SKIN GLAZING WITH BANKS OF OPERABLE LOUVRES
- SC01 PAINT FINISH TO RENDERED FINISH ON MASONRY WALL

	D	ISSUED FOR DEVELOPMENT APPLICAITON S4.55	NOV 18
	С	ISSUED FOR DEVELOPMEN APPLICATION S4.55	07/2018
	В	ISSUED FOR DEVELOPMENT APPLICATION S96	01/2017
	REV.	DESCRIPTION	DATE
0 2.5	5	10m	\bigcirc
1:250 @ A1		NOV	2018
For Information		DAS4.55	3012[C]

_
-