



LEGEND

EXTENT OF DEVELOPMENT
APPLICATION PROPOSAL

A SUBSTATION VENTILATION

WATTLE ST

JONES STREET

THOMAS STREET

HARRIS STREET




NSW GOVERNMENT | **Planning & Environment**
 Issued under the *Environmental Planning and Assessment Act 1979*
 Approved Section 4.55 (1A) Modification Application
 No. MOD 3 granted on the 21/12/2018
 in respect to SSD 1382
 Signed DM
 Sheet No. 1 of 7



LEGEND

- EXTENT OF EXISTING BUILDING
- A SUBSTATION VENTILATION
- B ALUMNI GREEN FACADE

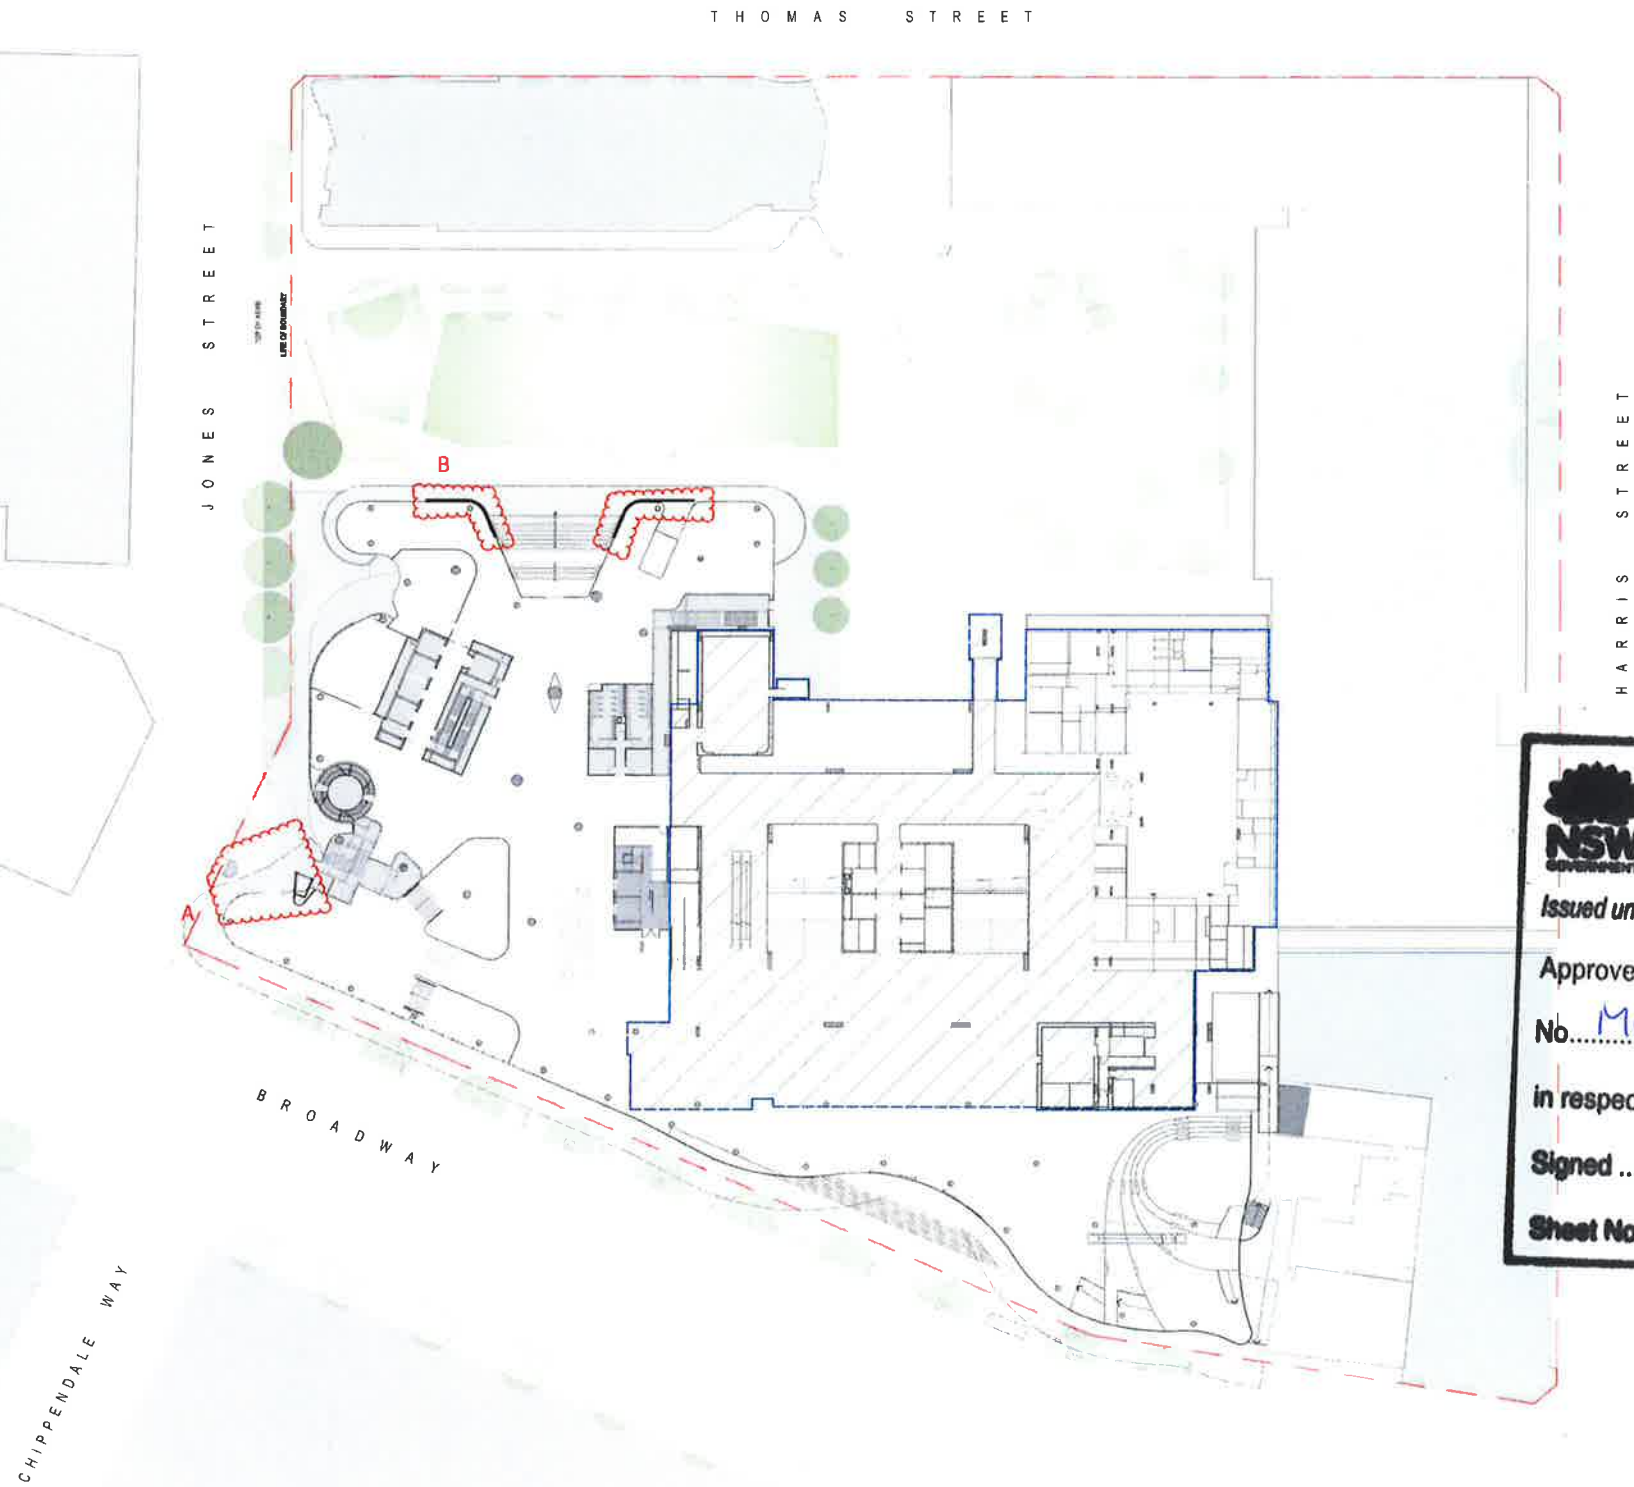

NSW Planning & Environment
GOVERNMENT

Issued under the Environmental Planning and Assessment Act 1979

Approved Section 4.55 (1A) Modification Application

No. MOD 3 granted on the 21/12/2018

in respect to SSD 7382

Signed JM

Sheet No. 2 of 7

JONES STREET

1
DAS96 3014(B)

1
DAS96 3012(B)

1
DAS96 3011(B)

1
DAS96 3013(B)

1
DAS96 3015(B)

1
DAS96 3016(B)

1
DAS96 3014(B)

BROADWAY



- LEGEND**
- EXTENT OF EXISTING BUILDING
- CHANGES**
- A SUBSTATION VENTILATION
 - B ALUMNI GREEN FACADE


NSW Planning & Environment
 Issued under the Environmental Planning and Assessment Act 1979
 Approved Section 4.55 (1A) Modification Application
 No. MOD 3 granted on the 21/12/2018
 in respect to SSD 7382
 Signed OM
 Sheet No. 3 of 7

General Arrangement Proposed Level 4
 University of Technology Sydney - UTS Central

UTS City Campus, Broadway Precinct - Development Application Section S4.55

C	ISSUED FOR DEVELOPMENT	07/2018
B	APPLICATION S4.55	
B	ISSUED FOR DEVELOPMENT	01/2017
B	APPLICATION S96	
REV	DESCRIPTION	DATE
1		

1:250 @ A1 JULY 2018
 For Information DAS4.55 2204(C)

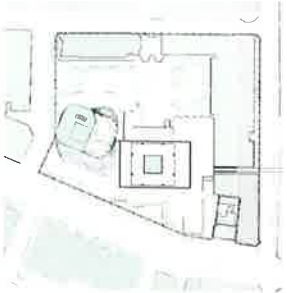

A INTERNAL PLANNING CHANGES



Planning & Environment

Issued under the Environmental Planning and Assessment Act 1979

Approved Section 4.55 (1A) Modification Application

No. MOD 3 granted on the 21/12/2018

in respect to SSD 7382

Signed DM


Sheet No. 4 of 7

ISSUED FOR SECTION 4.55 APPLICATION			07/2018
REV	DESCRIPTION	DATE	



NSW GOVERNMENT | **Planning & Environment**
Issued under the Environmental Planning and Assessment Act 1979
Approved Section 4.55 (1A) Modification Application
No. MOD 3 granted on the 21/12/2018
in respect to SSD 7382
Signed DM
Sheet No. 5 of 7

- A** SUBSTATION VENTILATION
B ALUMNI GREEN FACADE

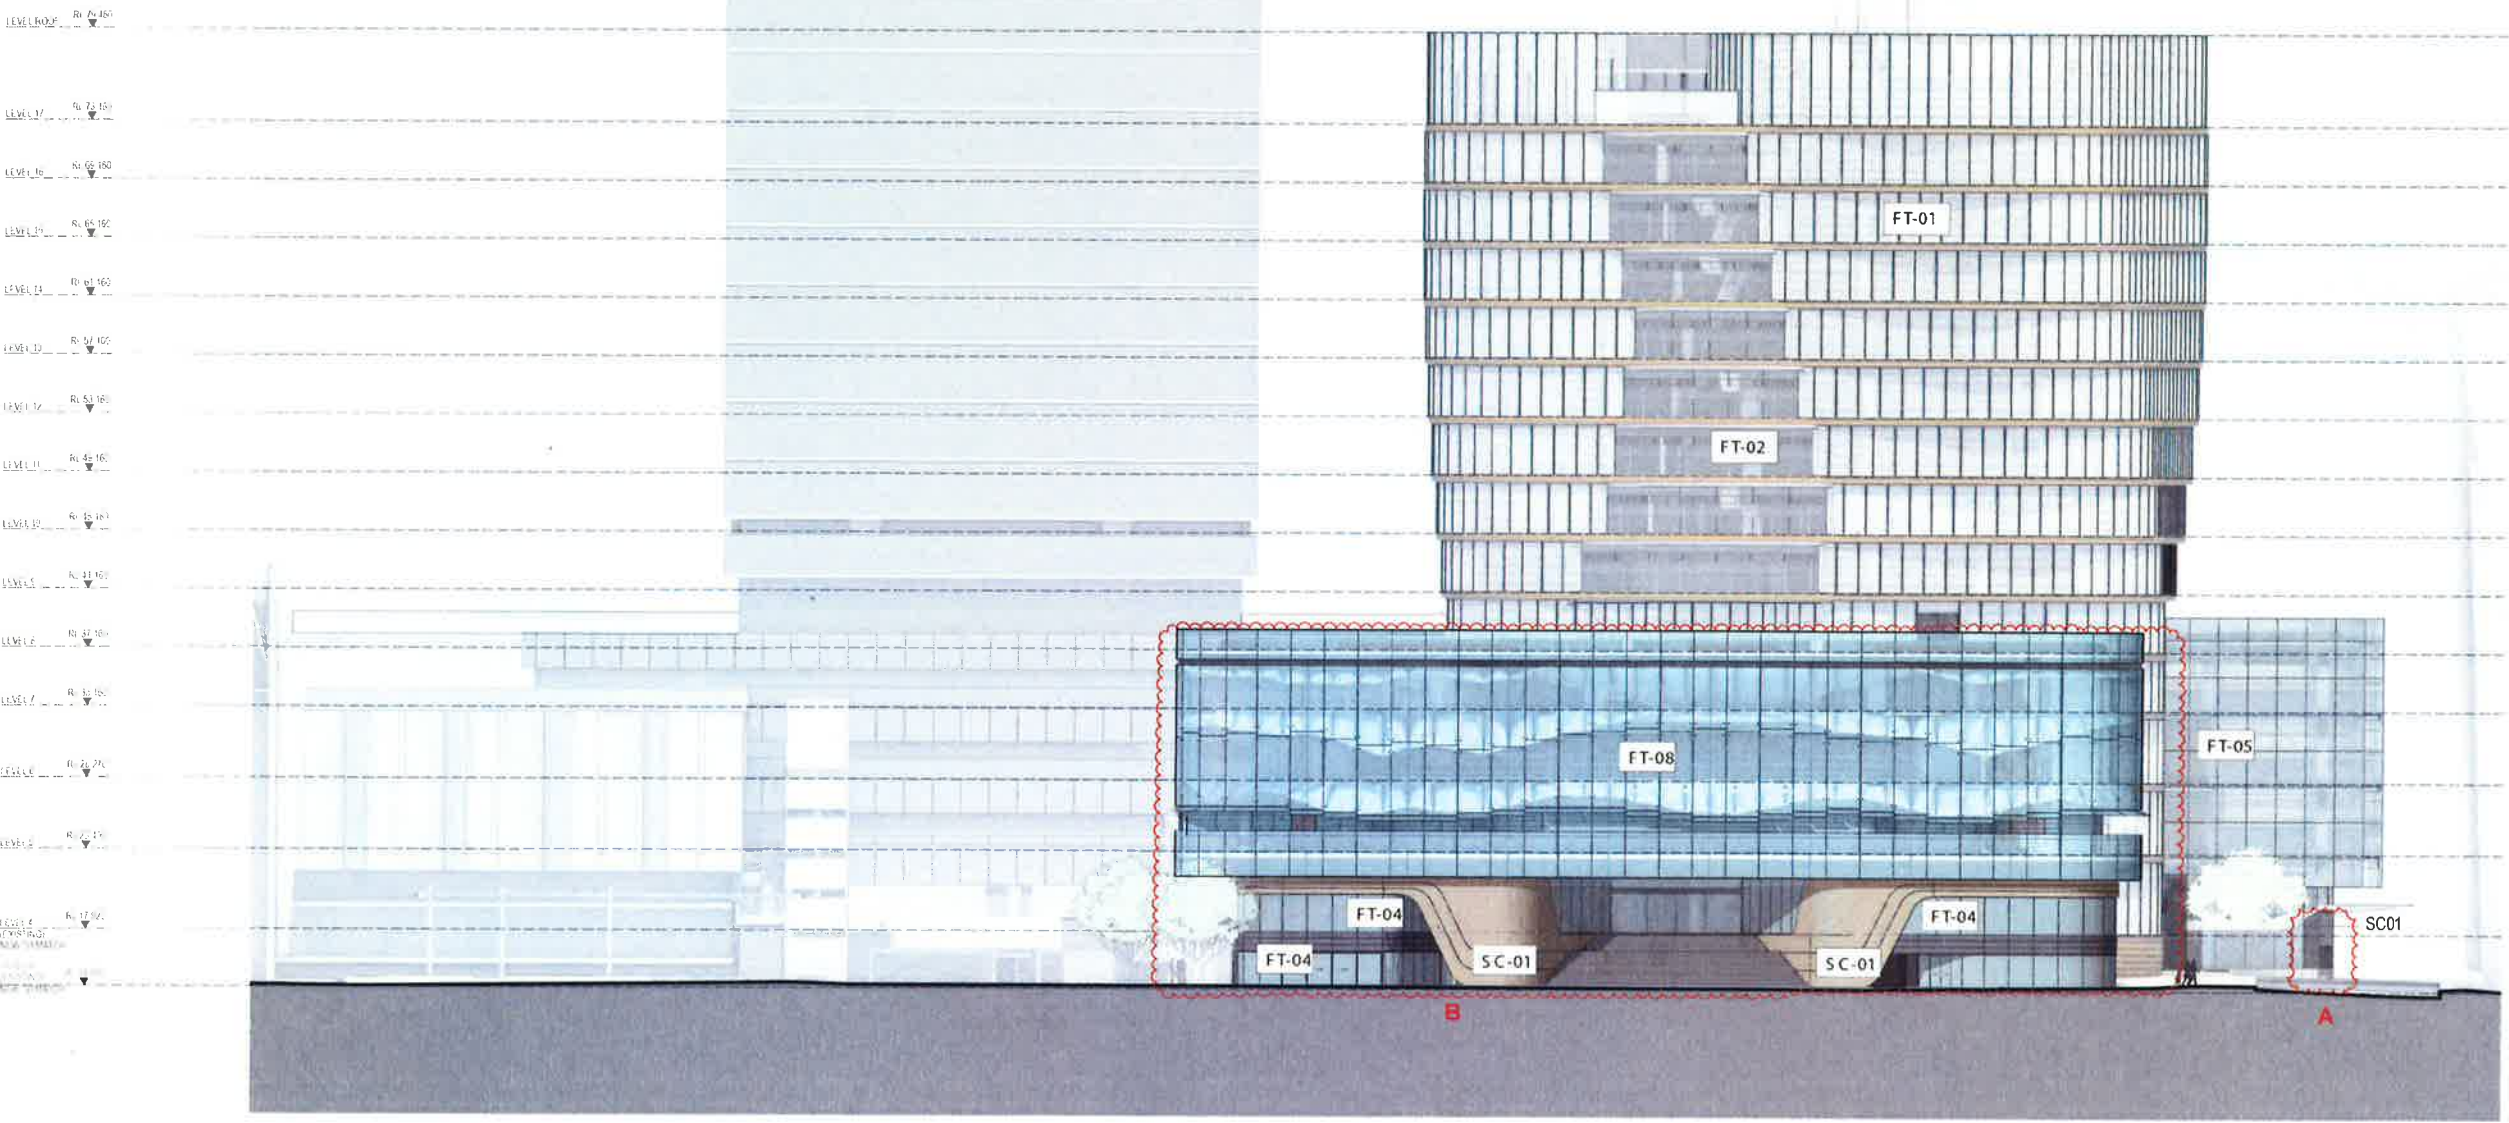

FACADE TYPE LEGEND

- FT01** ALUMINIUM FRAMED CLOSED CAVITY CURTAIN WALL SYSTEM WITH INTEGRATED ALUMINIUM VENETIAN BLINDS
FT02 GLAZED FIN SUPPORTED SINGLE LEAF GLAZING SYSTEM
FT03 GLAZED FIN SUPPORTED SHOPFRONT GLAZING SYSTEM
FT04 GLAZED FACADE COMPRISING VISION AND SPANDREL STRIPS WITH EXTERNAL BATTENS
FT05 GLAZED FACADE COMPRISING VISION AND SPANDREL STRIPS STEEL FRAMED HORIZONTAL SYSTEM WITH 3 TRANSOMS NOM PER FLOOR
FT06 GLAZED FRAMELESS FACADE
FT08 FIXED SINGLE SKIN GLAZING WITH BANKS OF OPERABLE LOUVRES
SC01 PAINT FINISH TO RENDERED FINISH ON MASONRY WALL


ISSUED FOR DEVELOPMENT	NOV 18
APPLICATION S4.55	
ISSUED FOR DEVELOPMENT	07/2018
APPLICATION S4.55	
ISSUED FOR DEVELOPMENT	01/2017
APPLICATION S4.55	
REV	DESCRIPTION
DATE	



Planning & Environment
Issued under the Environmental Planning and Assessment Act 1979
Approved Section 4.55 (1A) Modification Application
No. MOD 3 granted on the 21/12/2018
in respect to SSD 7382
Signed DM
Sheet No. 6 of 7




- A** SUBSTATION VENTILATION
- B** ALUMINI GREEN FACADE

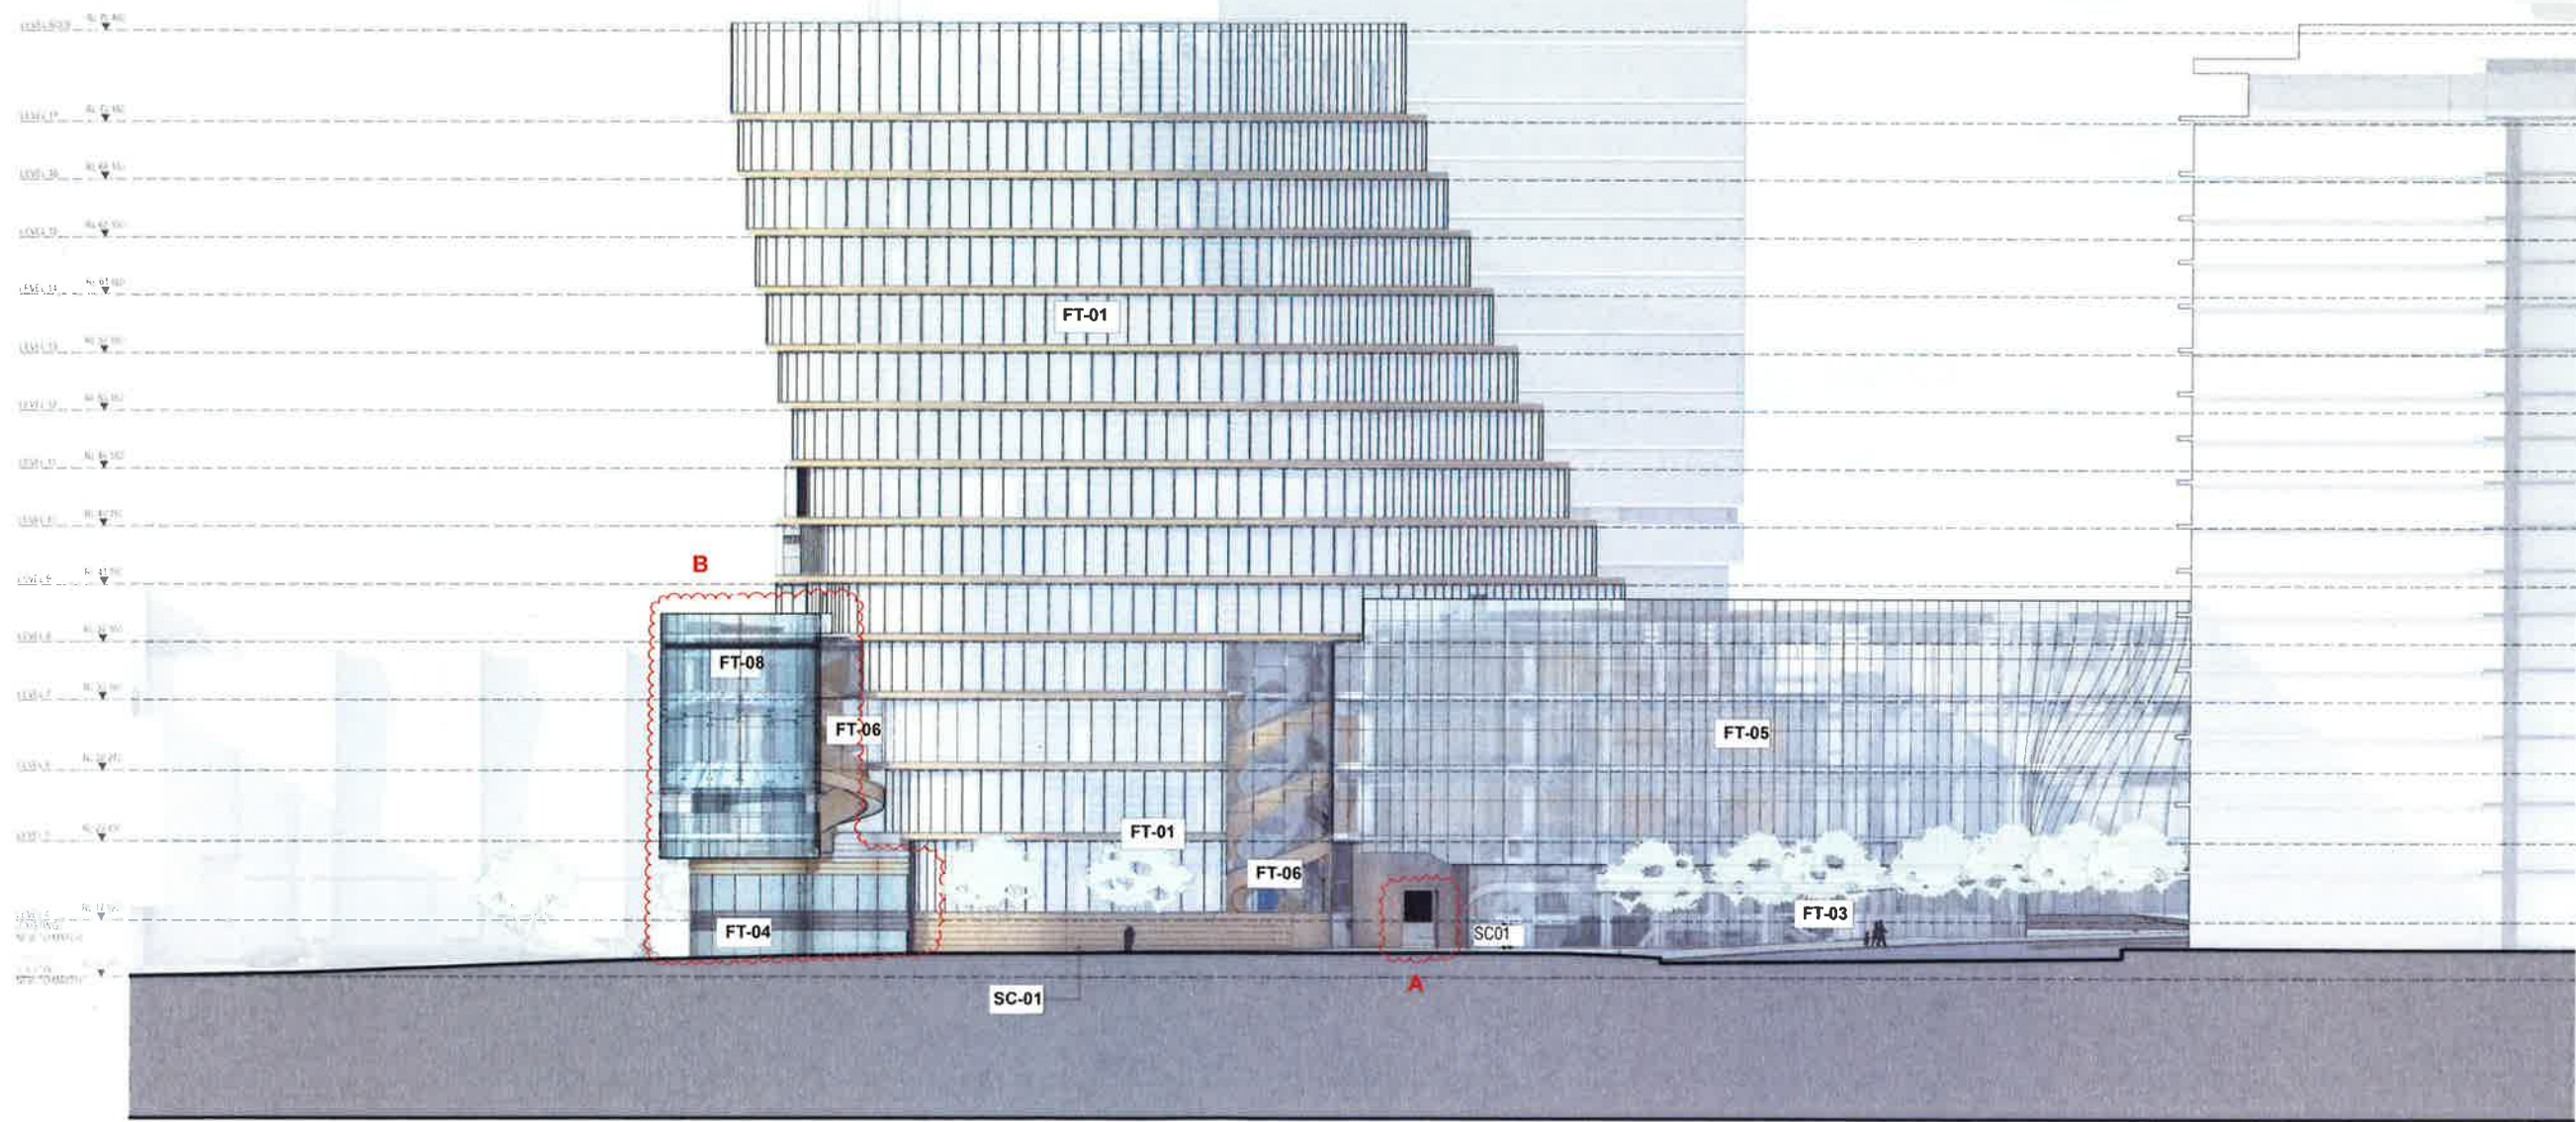

FACADE TYPE LEGEND

- FT01** ALUMINIUM FRAMED CLOSED CAVITY CURTAIN WALL SYSTEM WITH INTEGRATED ALUMINIUM VENETIAN BLINDS
- FT02** GLAZED FIN SUPPORTED SINGLE LEAF GLAZING SYSTEM
- FT03** GLAZED FIN SUPPORTED SHOPFRONT GLAZING SYSTEM
- FT04** GLAZED FACADE COMPRISING VISION AND SPANDREL STRIPS WITH EXTERNAL BATTENS
- FT05** GLAZED FACADE COMPRISING VISION AND SPANDREL STRIPS STEEL FRAMED HORIZONTAL SYSTEM WITH 3 TRANSOMS NOM PER FLOOR
- FT06** GLAZED FRAMELESS FACADE
- FT08** FIXED SINGLE SKIN GLAZING WITH BANKS OF OPERABLE LOUVRES
- SC01** PAINT FINISH TO RENDERED FINISH ON MASONRY WALL

D	ISSUED FOR DEVELOPMENT	NOV 18
C	APPLICATION S4.55	
C	ISSUED FOR DEVELOPMENT	07/2018
B	APPLICATION S4.55	
B	ISSUED FOR DEVELOPMENT	01/2017
B	APPLICATION S4.55	
REV	DESCRIPTION	DATE

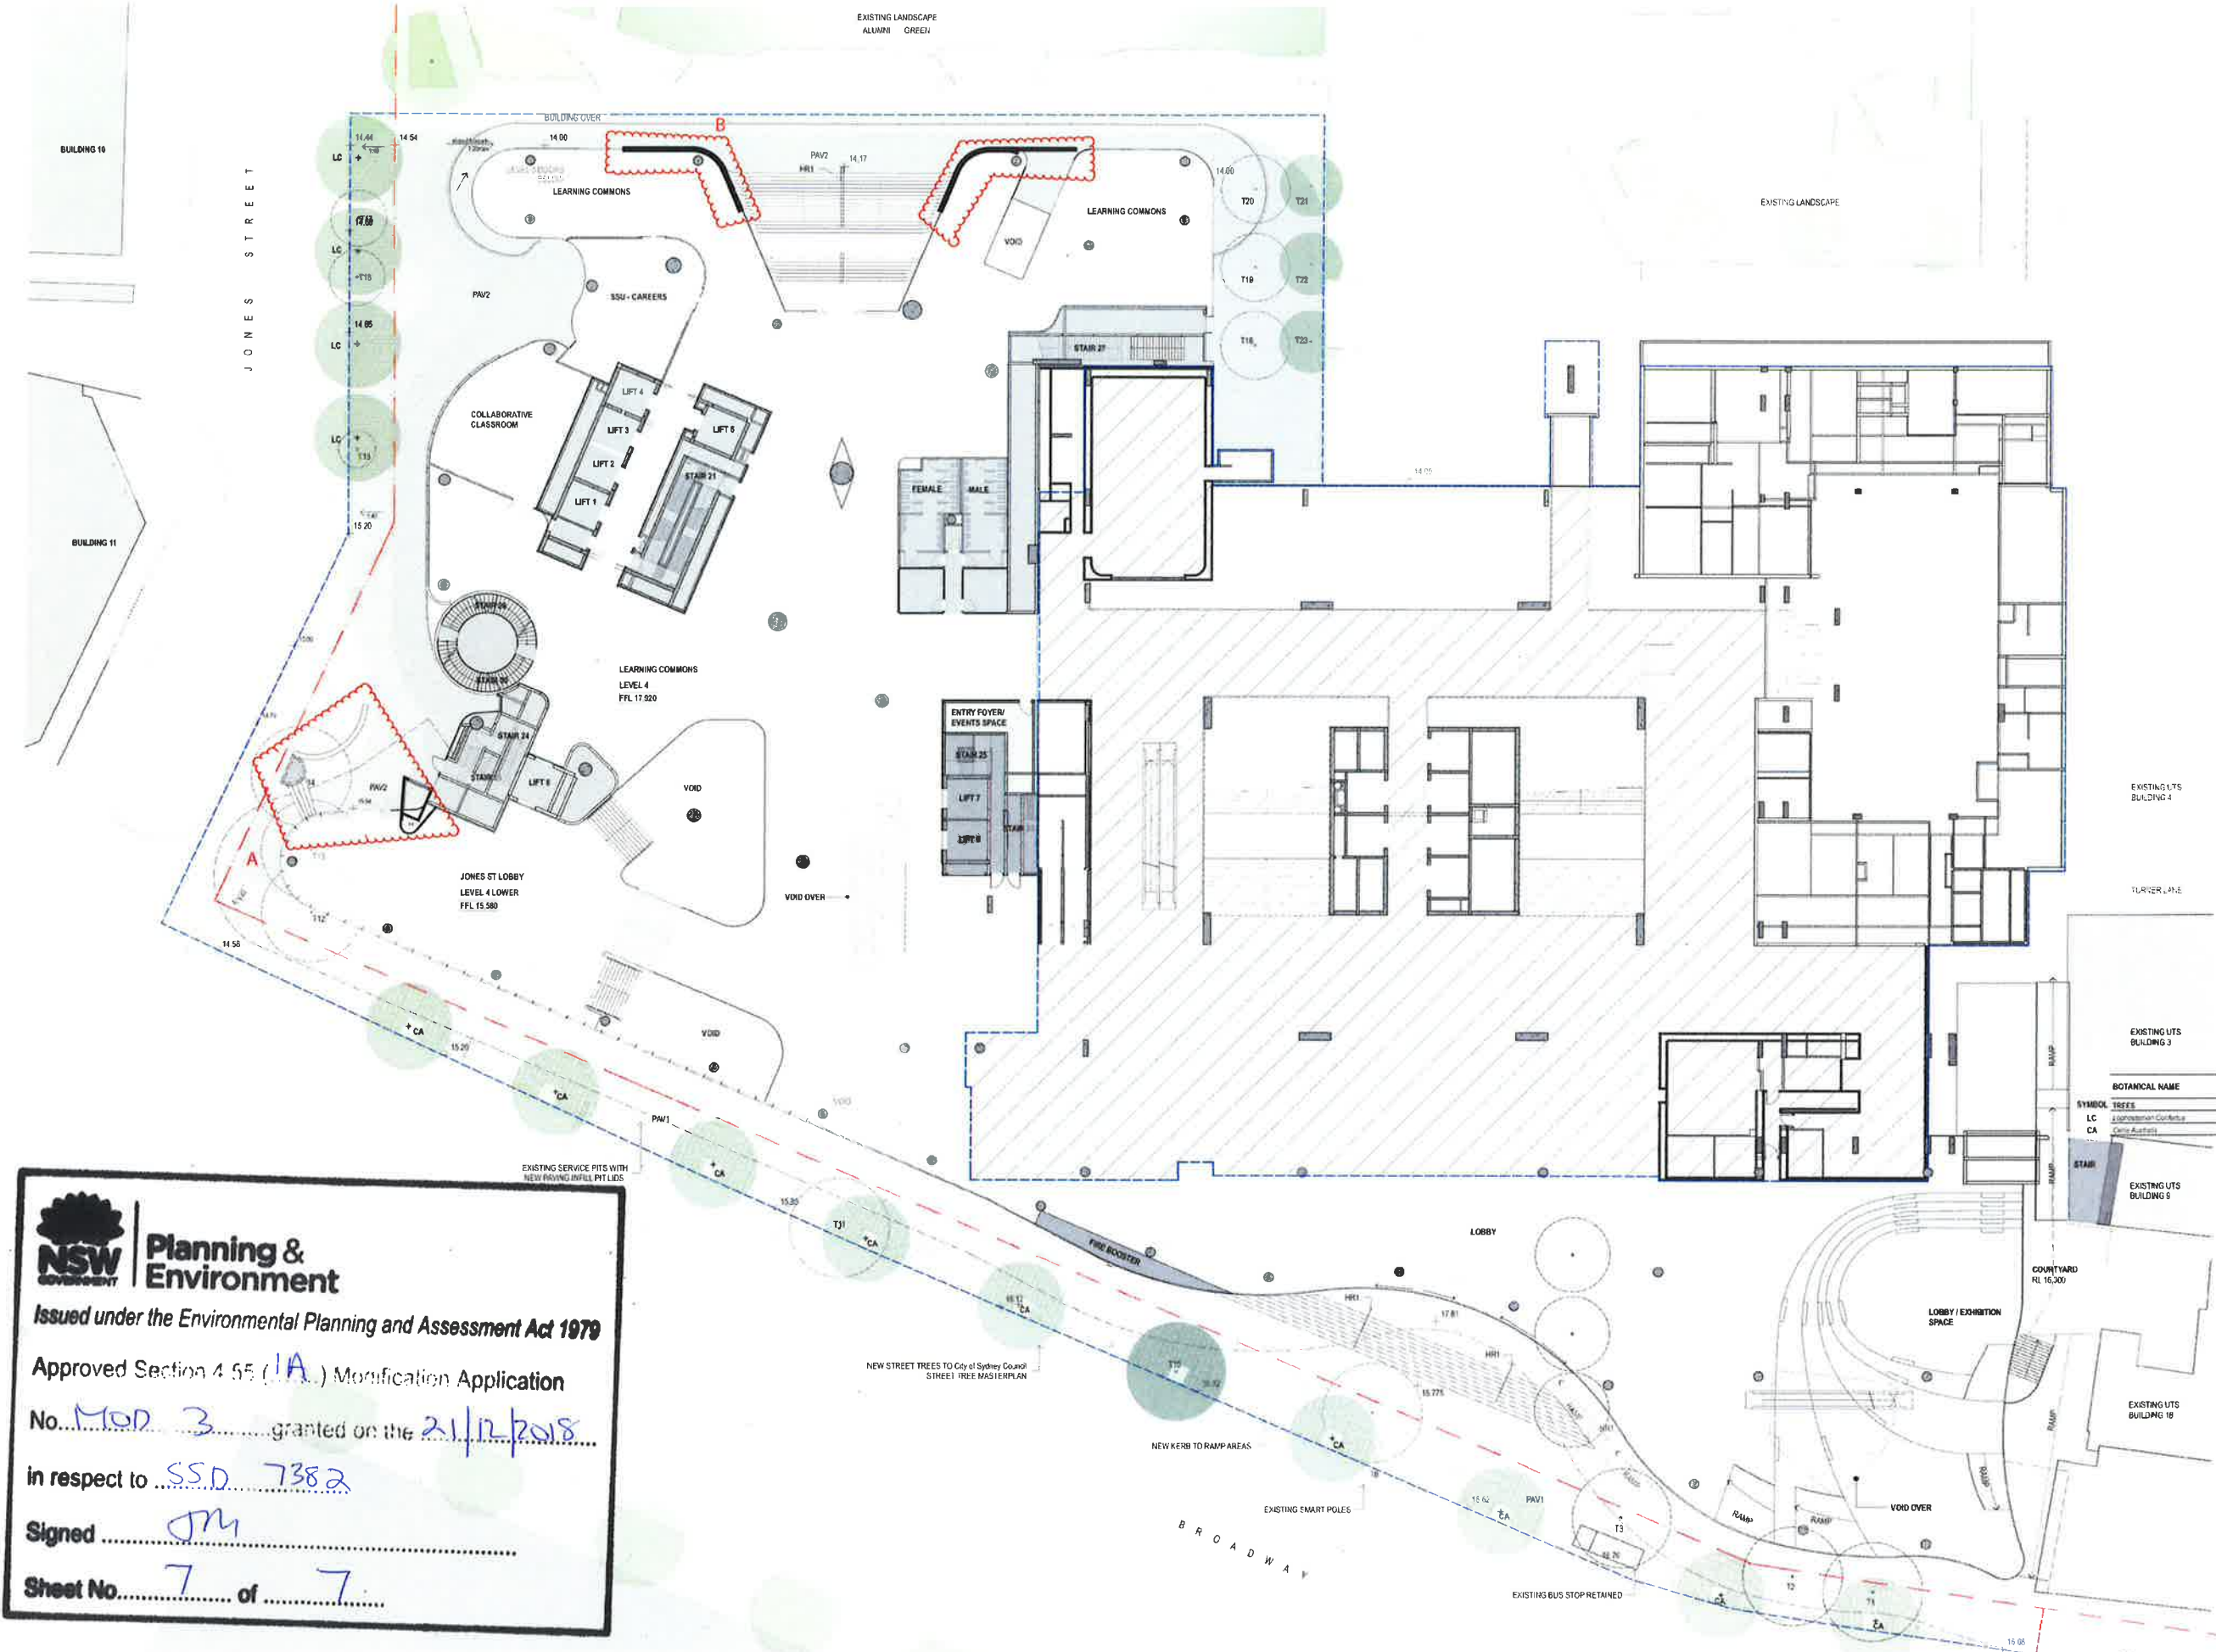

LEGEND

- NEW TREES
- TREES TO BE RETAINED
- TREES TO BE REMOVED
- BOUNDARY LINE
- SCOPE OF WORKS
- MPB AREAS OF MASS PLANTING
- TRF AREAS OF TURF
- PAV1 NEW GRANITE PAVING TO CITY OF SYDNEY SPECIFICATION
- PAV2 NEW PRECAST CONCRETE PAVING WITH VARIOUS FINISHES (RADIAL PATTERN)
- TD2 NEW TIMBER DECKING
- PAV3 PAVING LAID ON PAVING SUPPORTS OR SIMILAR
- PAV4 PRECAST CONCRETE FLANKS
- RTW1 RETAINING WALLS
- HR1 HANDRAIL
- B01 BOLLARD
- TD1 TIMBER BENCH SEATS

PLANTING SCHEDULE

BOTANICAL NAME	COMMON NAME	CONTAINER SIZE	SPACING
SYMBOL TREES			
LC	Lophocarpus	200L	4m x 4m
CA	Callistemon	200L	4m x 4m

- A SUBSTATION VENTILATION
- B ALUMNI GREEN FACADE

Planning & Environment

Issued under the Environmental Planning and Assessment Act 1979

Approved Section 4.55 (1A) Modification Application

No. MOD 3 granted on the 21/12/2018

in respect to SSD 7382

Signed JM

Sheet No. 7 of 7