


IMPORTANT NOTE: DETAIL SURVEY

1. THIS PLAN WAS PREPARED FOR THE SOLE PURPOSES OF THE CLIENT FOR THE SPECIFIC PURPOSE OF PRODUCING A DETAIL PLAN. THIS PLAN IS STRICTLY LIMITED TO THE PURPOSE AND DOES NOT APPLY DIRECTLY OR INDIRECTLY AND WILL NOT BE USED FOR ANY OTHER APPLICATION, PURPOSE, USE OR MATTER. THE PLAN IS PRESENTED WITHOUT THE ASSUMPTION OF A DUTY OF CARE TO ANY OTHER PERSON (OTHER THAN THE CLIENT) ("THIRD PARTY") AND MAY NOT BE RELIED ON BY THIRD PARTY.
2. RPS AUSTRALIA EAST PTY LTD WILL NOT BE LIABLE (IN NEGLIGENCE OR OTHERWISE) FOR ANY DIRECT OR INDIRECT LOSS, DAMAGE, LIABILITY OR CLAIM ARISING OUT OF OR INCIDENTAL TO:
- A. A THIRD PARTY PUBLISHING, USING OR RELYING ON THE PLAN;
- B. RPS AUSTRALIA EAST PTY LTD RELYING ON INFORMATION PROVIDED TO IT BY THE CLIENT OR A THIRD PARTY WHERE THE INFORMATION IS INCORRECT, INCOMPLETE, INACCURATE, OUT-OF-DATE OR UNREASONABLE;
- C. ANY INACCURACIES OR OTHER FAULTS WITH INFORMATION OR DATA SOURCED FROM A THIRD PARTY;
- D. RPS AUSTRALIA EAST PTY LTD RELYING ON SURFACE INDICATORS THAT ARE INCORRECT OR INACCURATE;
- E. THE CLIENT OR ANY THIRD PARTY NOT VERIFYING INFORMATION IN THIS PLAN WHERE RECOMMENDED BY RPS AUSTRALIA EAST PTY LTD;
- F. LODGMENT OF THIS PLAN WITH ANY LOCAL AUTHORITY AGAINST THE RECOMMENDATION OF RPS AUSTRALIA EAST PTY LTD;
- G. THE ACCURACY, RELIABILITY, SUITABILITY OR COMPLETENESS OF ANY APPROXIMATIONS OR ESTIMATES MADE OR REFERRED TO BY RPS AUSTRALIA EAST PTY LTD IN THIS PLAN.
3. WITHOUT LIMITING PARAGRAPH 1 OR 2 ABOVE, THIS PLAN MAY NOT BE COPIED, DISTRIBUTED, OR REPRODUCED BY ANY PROCESS UNLESS THIS NOTE IS CLEARLY DISPLAYED ON THE PLAN.
4. THE TITLE BOUNDARIES AS SHOWN HEREON WERE NOT MARKED AT THE TIME OF SURVEY AND HAVE BEEN DETERMINED BY PLAN DIMENSIONS ONLY AND NOT BY FIELD SURVEY. IF NOT ABLE TO BE SO LOCATED, SERVICES HAVE BEEN PLOTTED FROM THE RECORDS OF RELEVANT AUTHORITIES WHERE AVAILABLE AND HAVE BEEN NOTED ACCORDINGLY ON THIS PLAN. WHERE SUCH RECORDS EITHER DO NOT EXIST OR ARE INADEQUATE A NOTATION HAS BEEN MADE HEREON.
5. PRIOR TO ANY DEMOLITION, EXCAVATION OR CONSTRUCTION ON THE SITE, THE RELEVANT AUTHORITY SHOULD BE CONTACTED FOR POSSIBLE LOCATION OF FURTHER UNDERGROUND SERVICES AND DETAILED LOCATIONS OF ALL SERVICES.
6. ONLY VISABLE PITS WERE LOCATED AND THOSE THAT DO NOT SHOW INVERTS WERE DEEMED INACCESSIBLE.

LEGEND	
	BOUNDARY
	ADJOINING BOUNDARY
	FENCE
	GAS
	OVERHEAD POWER
	TELSTRA PIT
	HYDRANT
	TREE
	GAS MARKER
	BUILDING HATCH
	MISC HATCH
	CONCRETE HATCH
	ROAD HATCH
	GARDEN HATCH

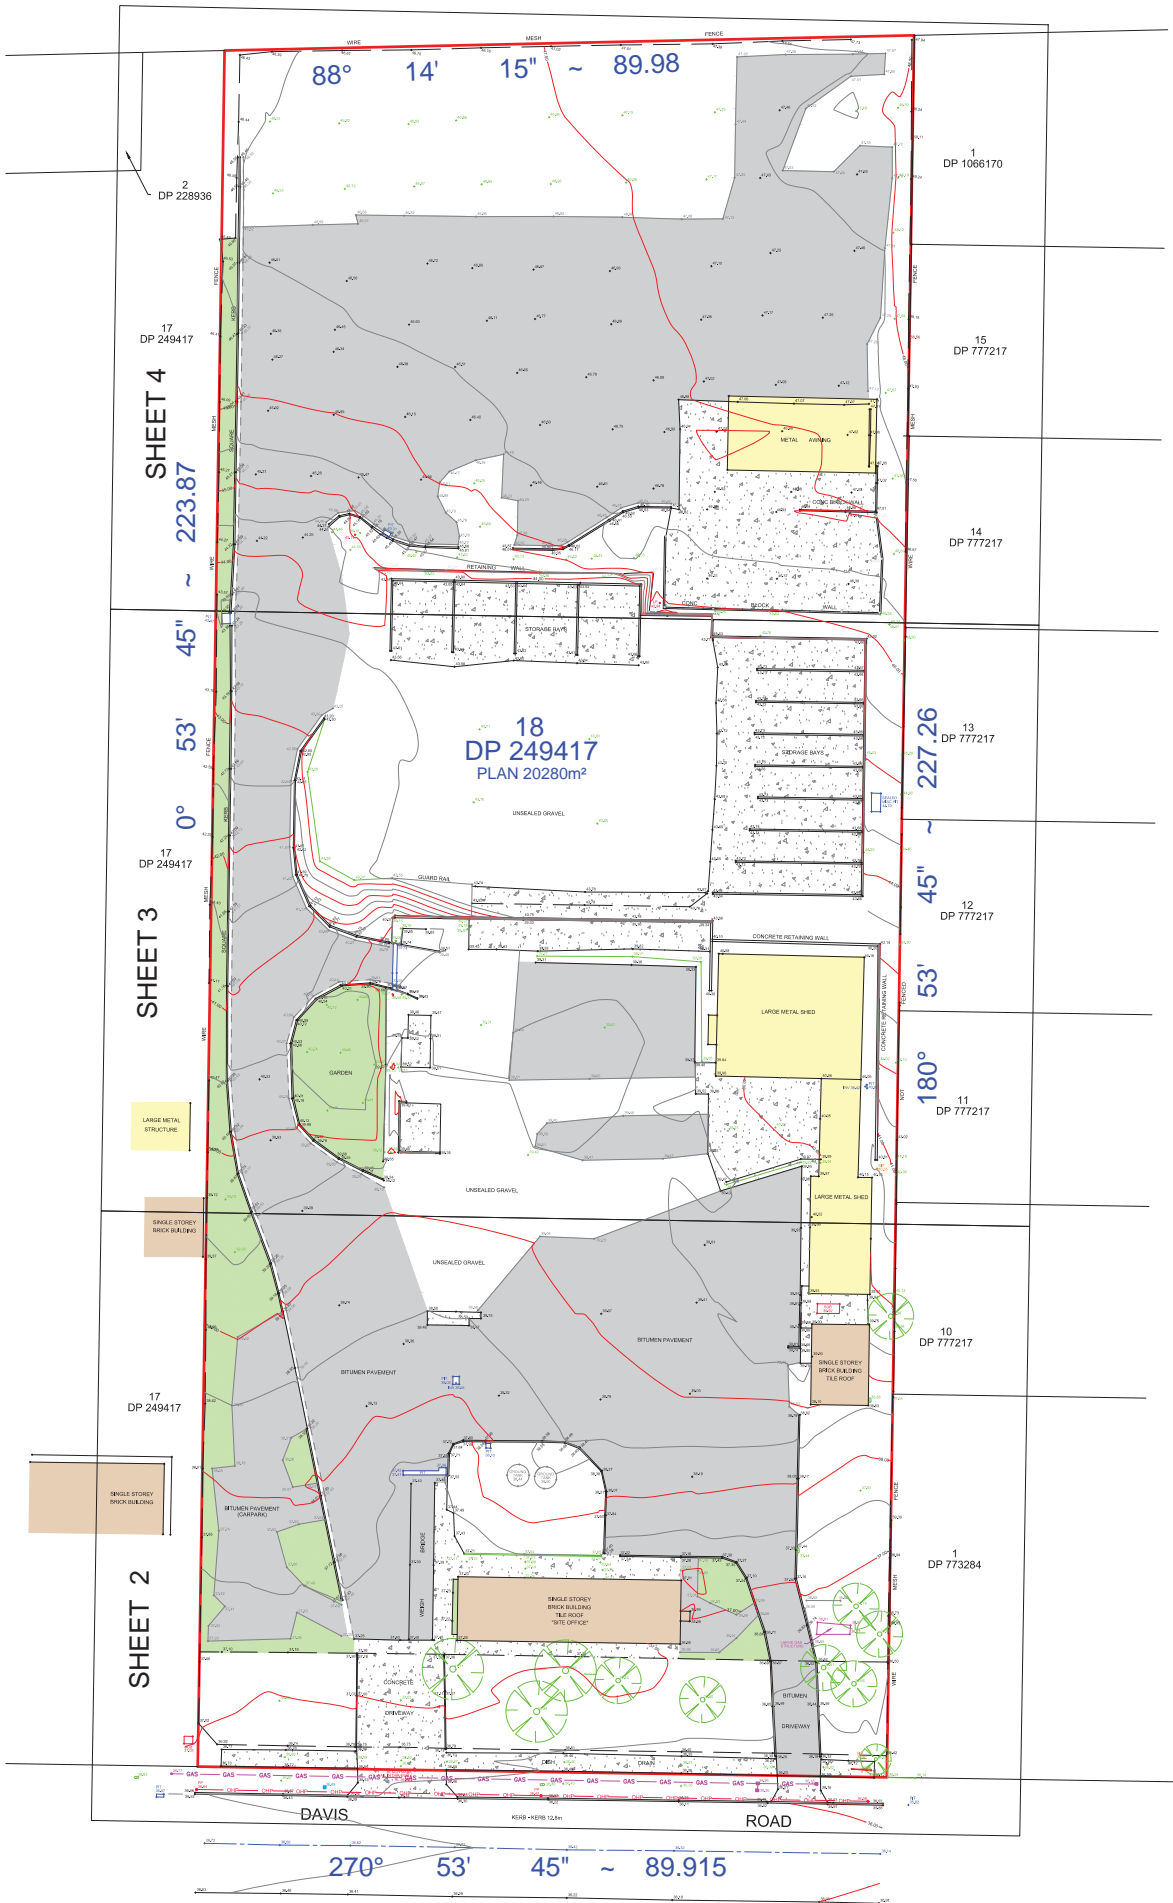

10
DP 7772171
DP 7732840 2.5 5 10
SCALE 1 : 150 (A1)

Copyright
This document and the information shown shall remain the property of RPS Australia East Pty Ltd.
The document may only be used for the purpose for which it was supplied and in accordance with
the terms of engagement for the commission. Unauthorised use of this document in any way is prohibited.

AUTOCAD REF: 127695-151014-DETAIL
VERSION (PLAN BY): 3 (8-3-2016)

DATE: 14-10-2015
PURPOSE: DETAIL

DATUM: AHD (GPS SSM75574)
PROJECTION: MGA (DP1066170)

LOCATION: 24 DAVIS ROAD
WETHERILL PARK


TITLE: PLAN SHOWING DETAIL SURVEY
LOT 18 DP 249417

RPS AUSTRALIA EAST PTY LTD (ABN 44 140 292 762)
241 DENISON STREET BROADMEADOW PO BOX 428 HAMILTON NSW 2303
T: 02 4940 4200 F: 02 4961 6794 www.rpsgroup.com.au

creativepeople
making a difference

RPS

CLIENT: BETTER GROW
JOB REF: PR127695-4

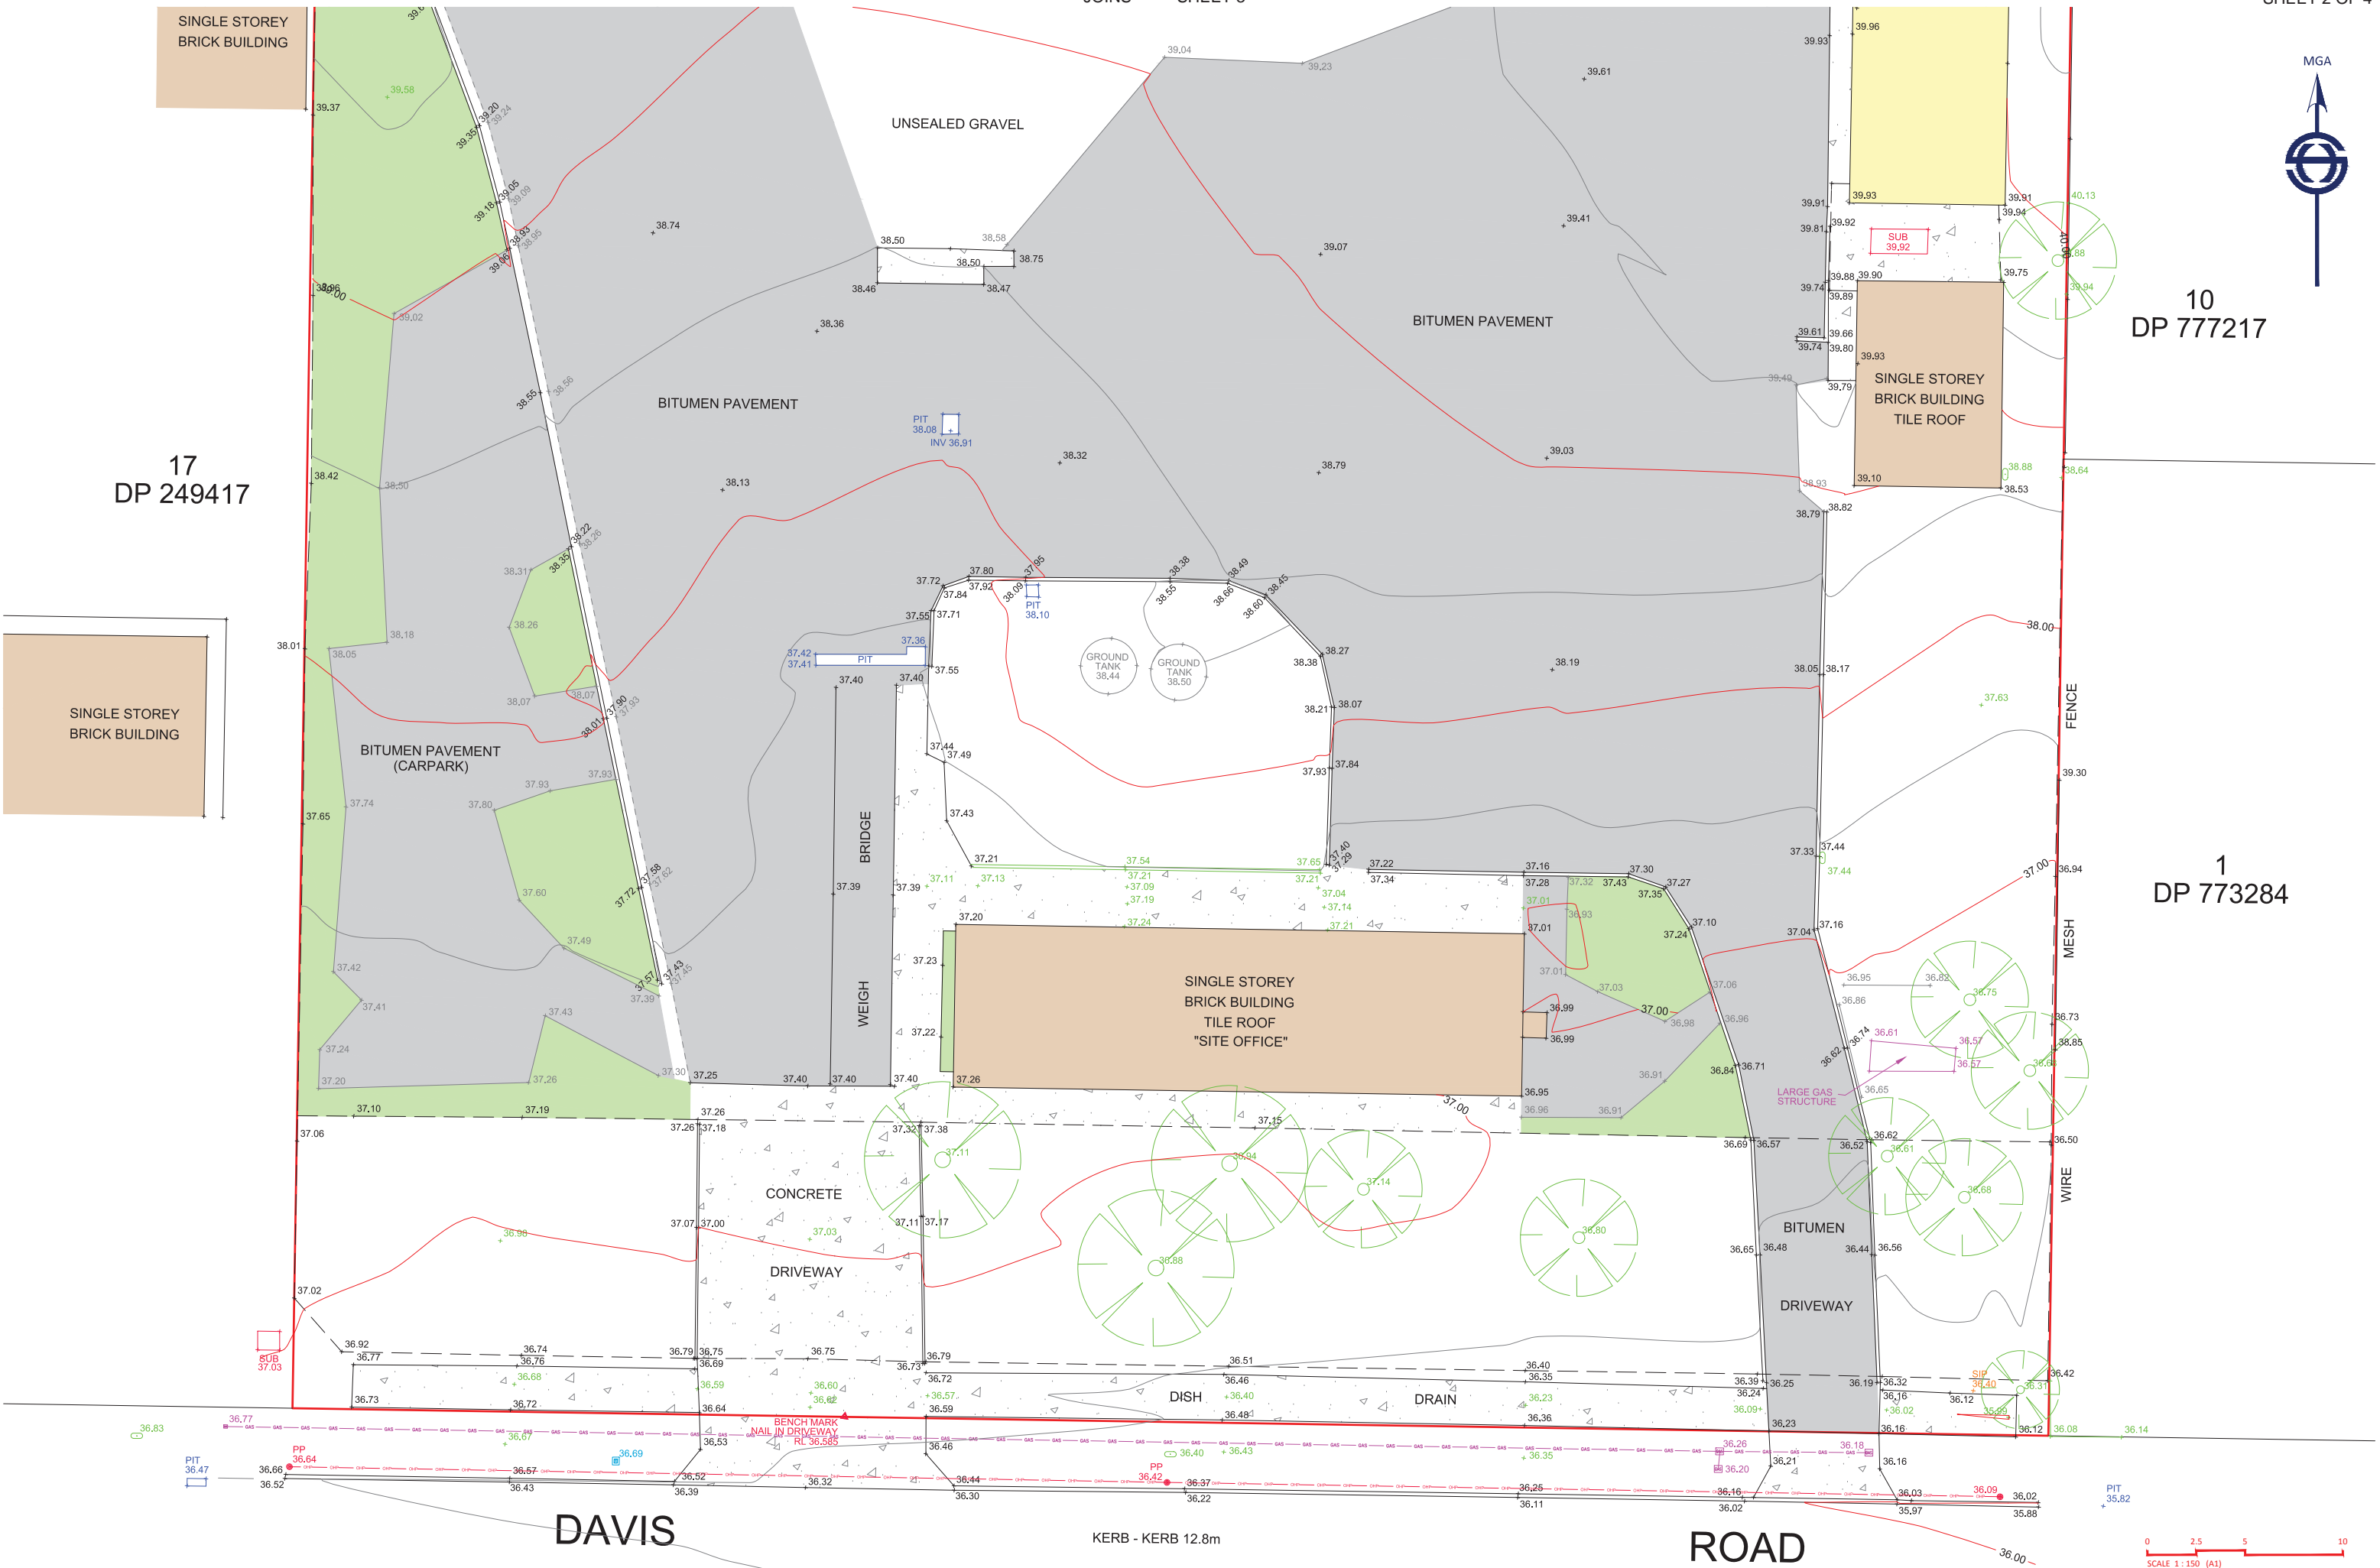17
DP 249417SINGLE STOREY
BRICK BUILDINGBITUMEN PAVEMENT
(CARPARK)BRIDGE
WEIGHSINGLE STOREY
BRICK BUILDING
TILE ROOF
"SITE OFFICE"CONCRETE
DRIVEWAY

DISH

DRAIN

DAVIS

KERB - KERB 12.8m

ROAD





FENCE
MESH
WIRESINGLE STOREY
BRICK BUILDING
TILE ROOFSUB
39.92LARGE GAS
STRUCTURESIP
36.40PIT
38.08
INV 36.91PIT
37.42
37.41GROUND
TANK
36.44GROUND
TANK
38.50PIT
38.10PIT
36.47SUB
37.03PP
36.64PP
36.42PIT
35.82



13
DP 777217

12
DP 777217

11
DP 777217

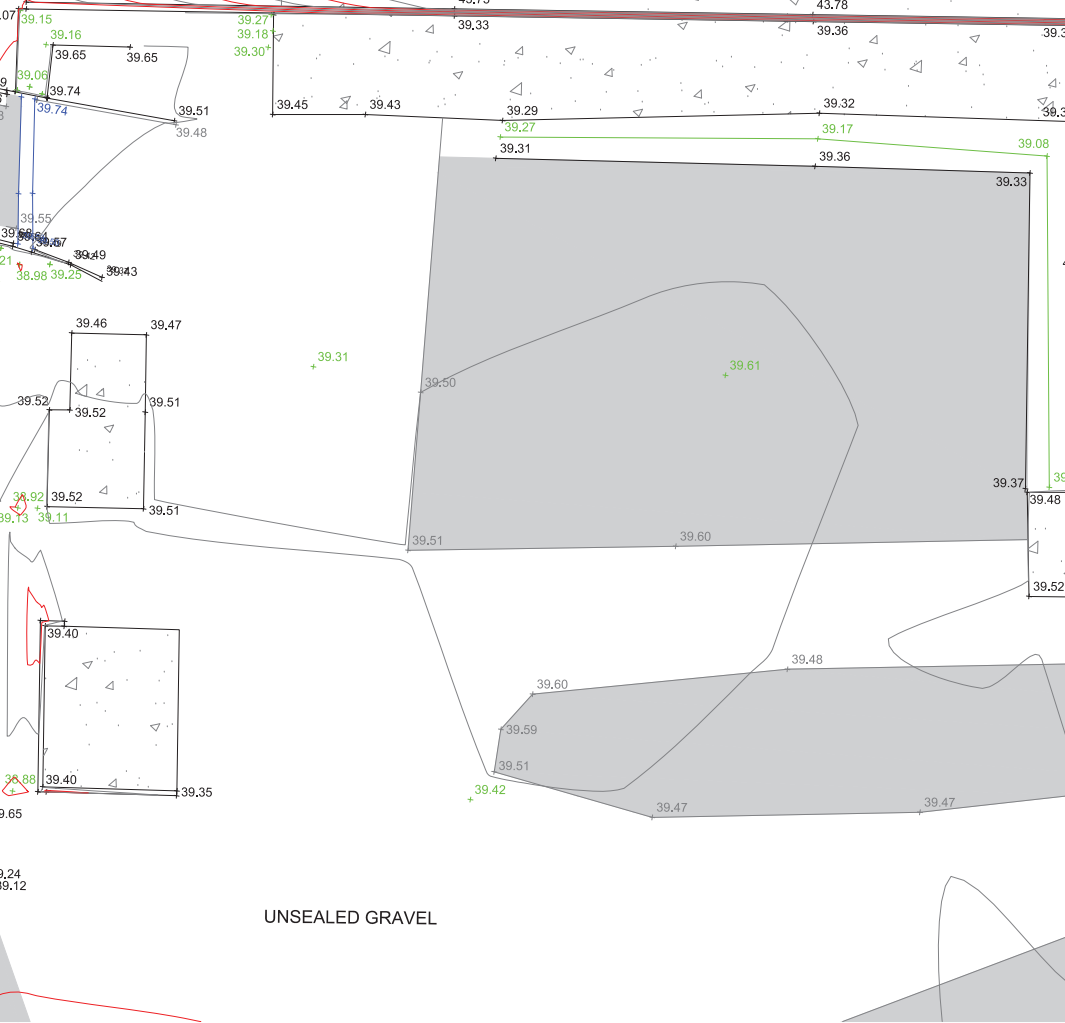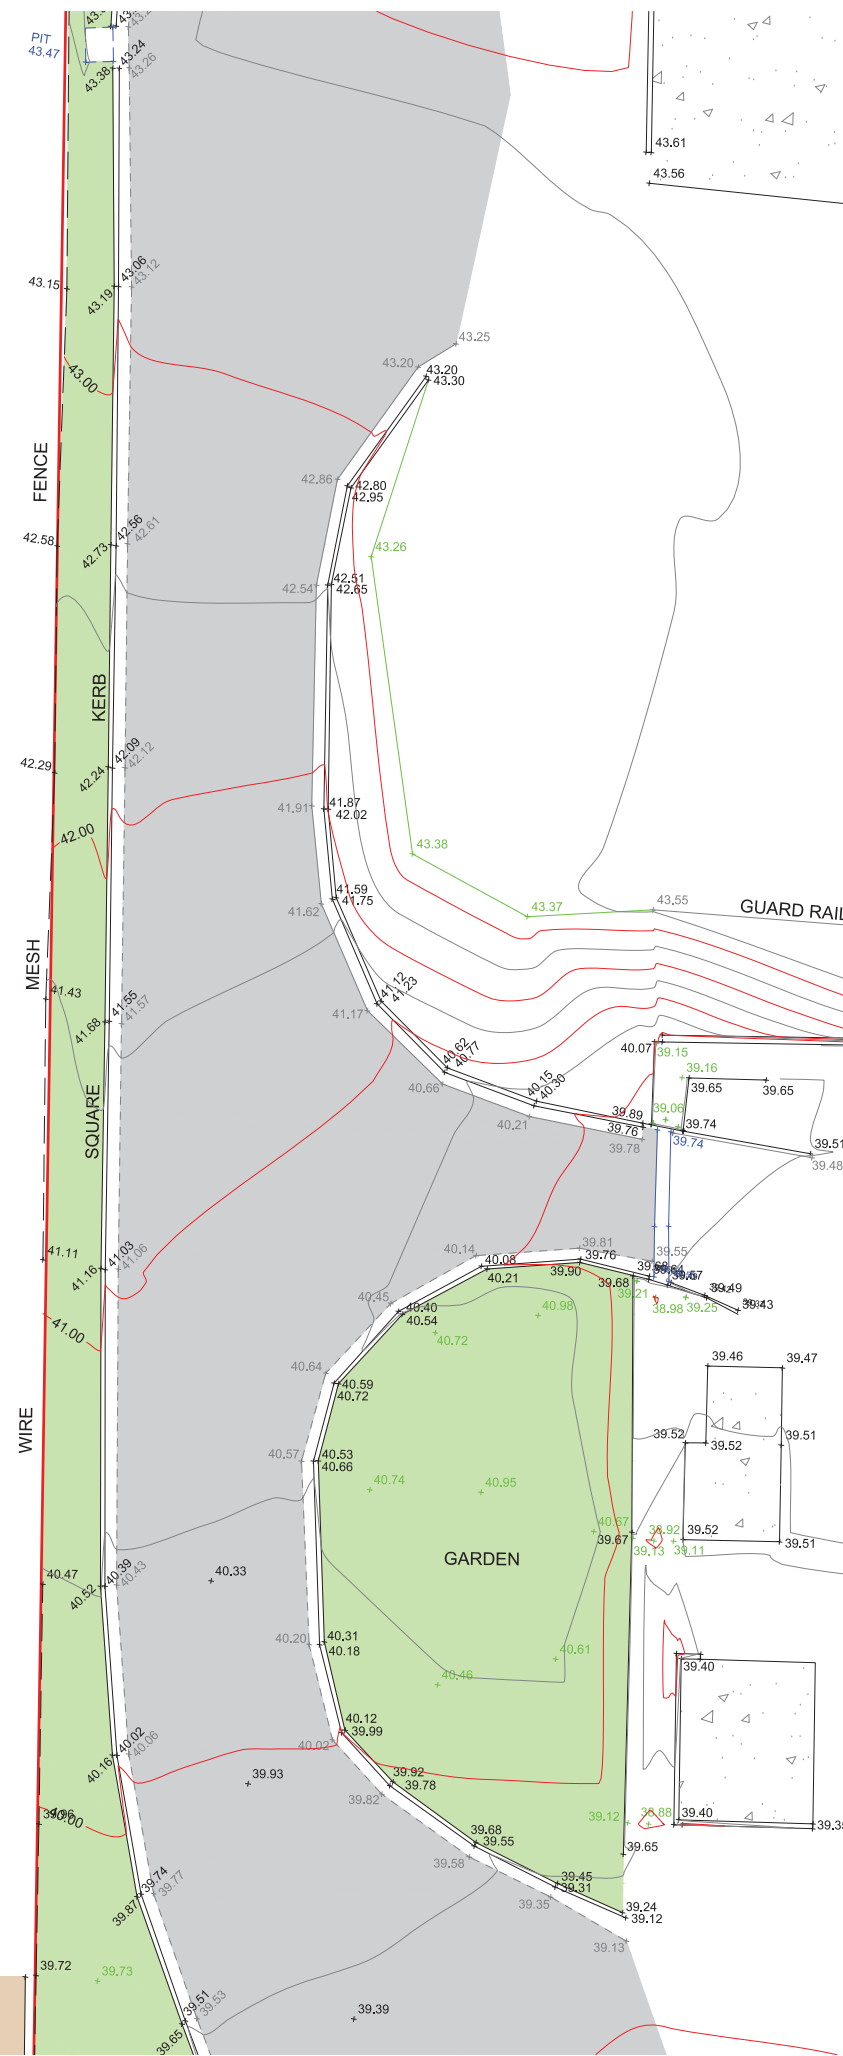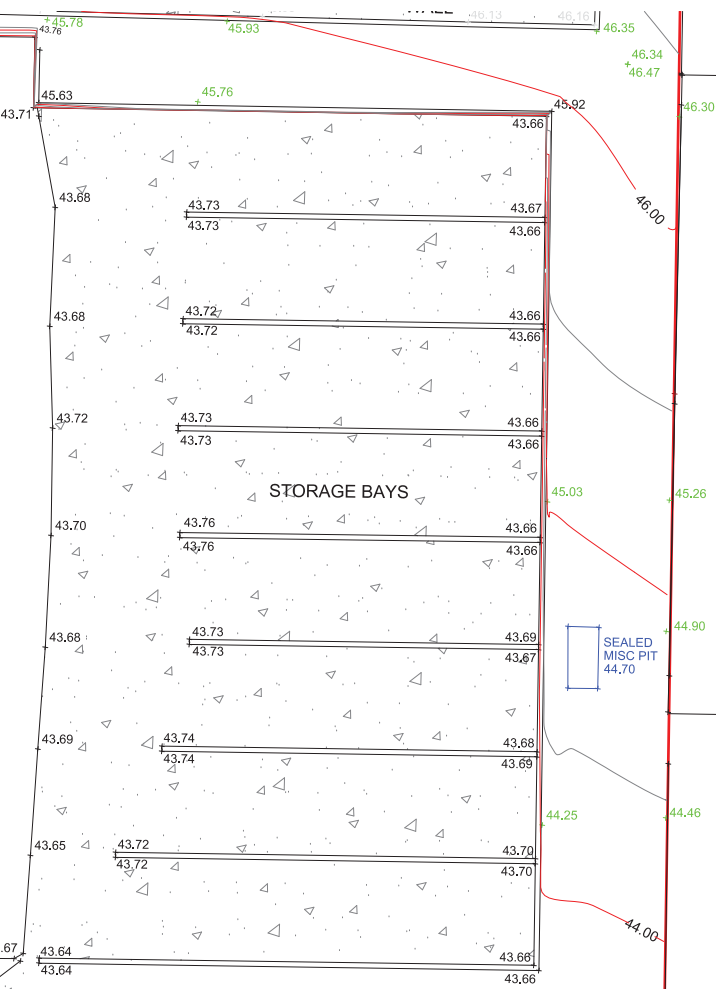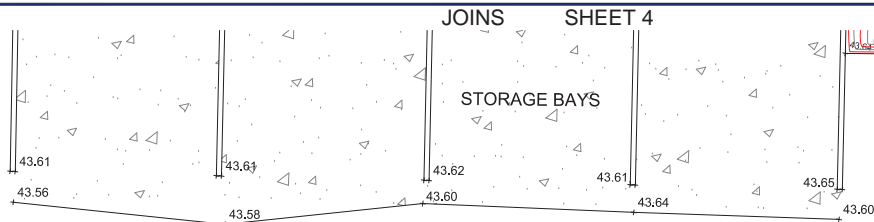

JOINS SHEET 4

UNSEALED GRAVEL

STORAGE BAYS

SEALED MISC PIT 44.70

GUARD RAIL

CONCRETE RETAINING WALL

LARGE METAL SHED

CONCRETE RETAINING WALL

GARDEN

UNSEALED GRAVEL

LARGE METAL SHED


JOINS SHEET 2

17
DP 249417

LARGE METAL STRUCTURE

PIT 43.47
FENCE
KERB
MESH
SQUARE
WIRE

FENCED
NOT

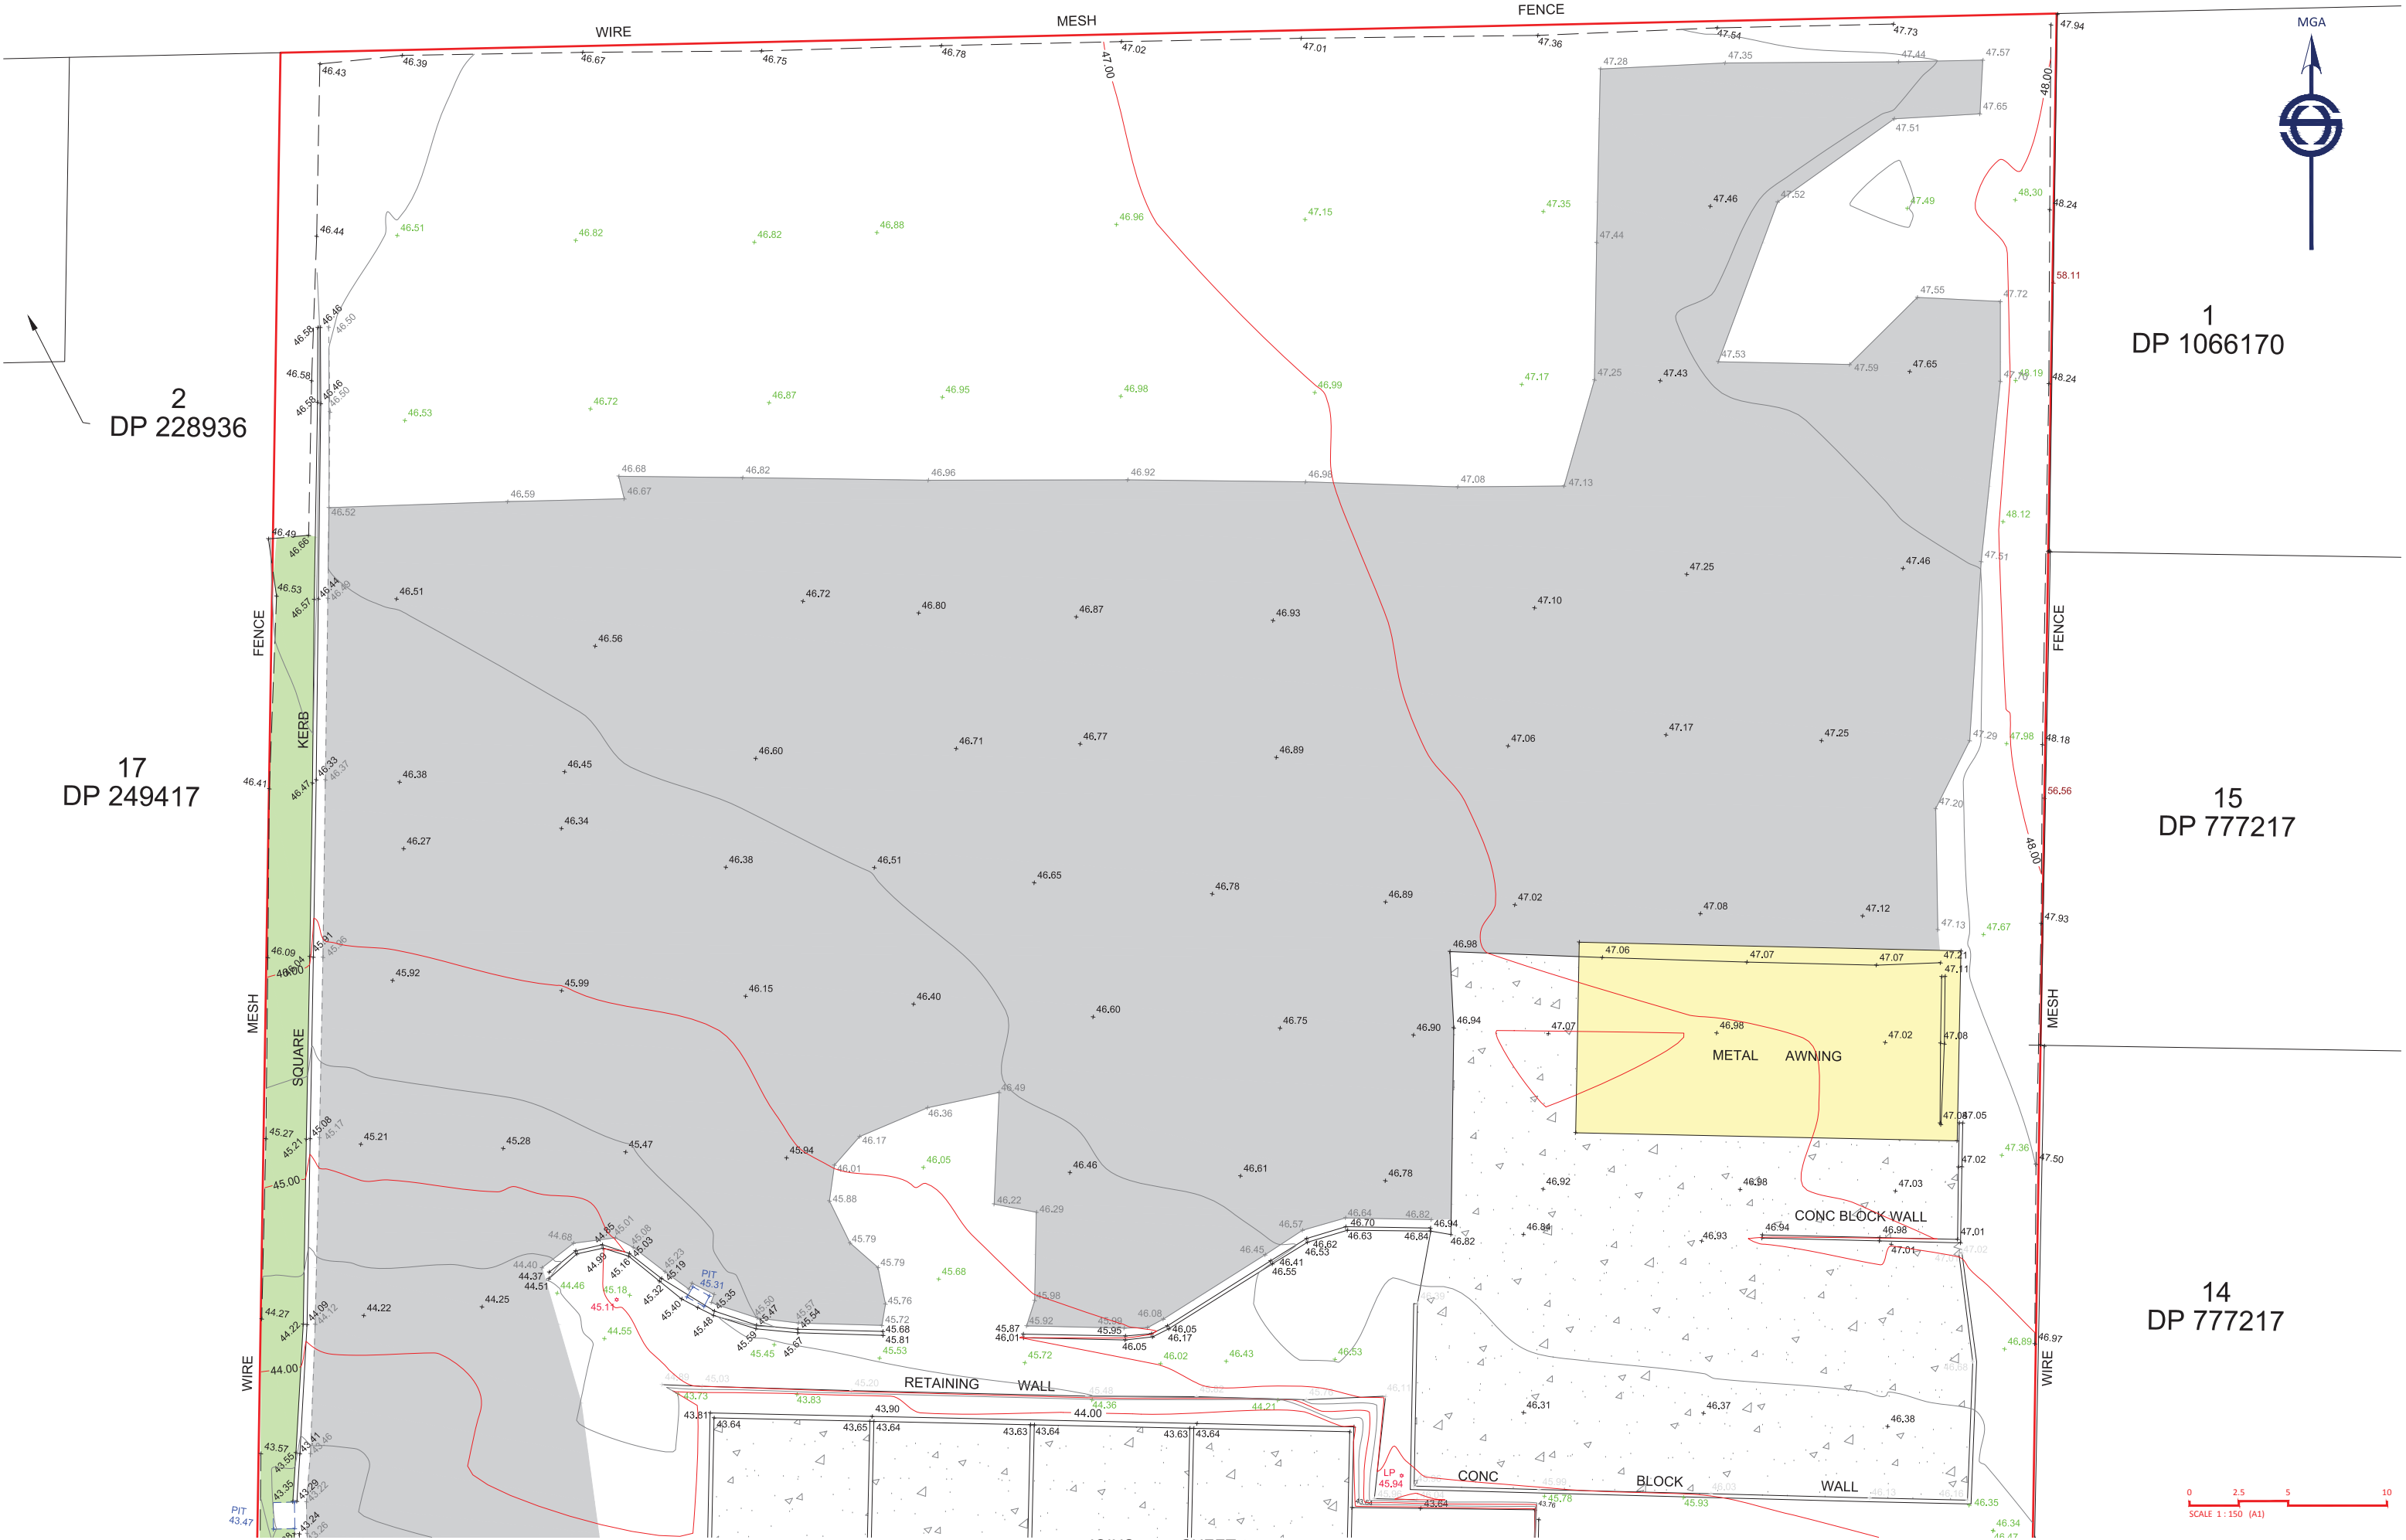

1
DP 1066170

15
DP 777217

14
DP 777217

0 2.5 5 10
SCALE 1:150 (A1)