



21st June - 9am

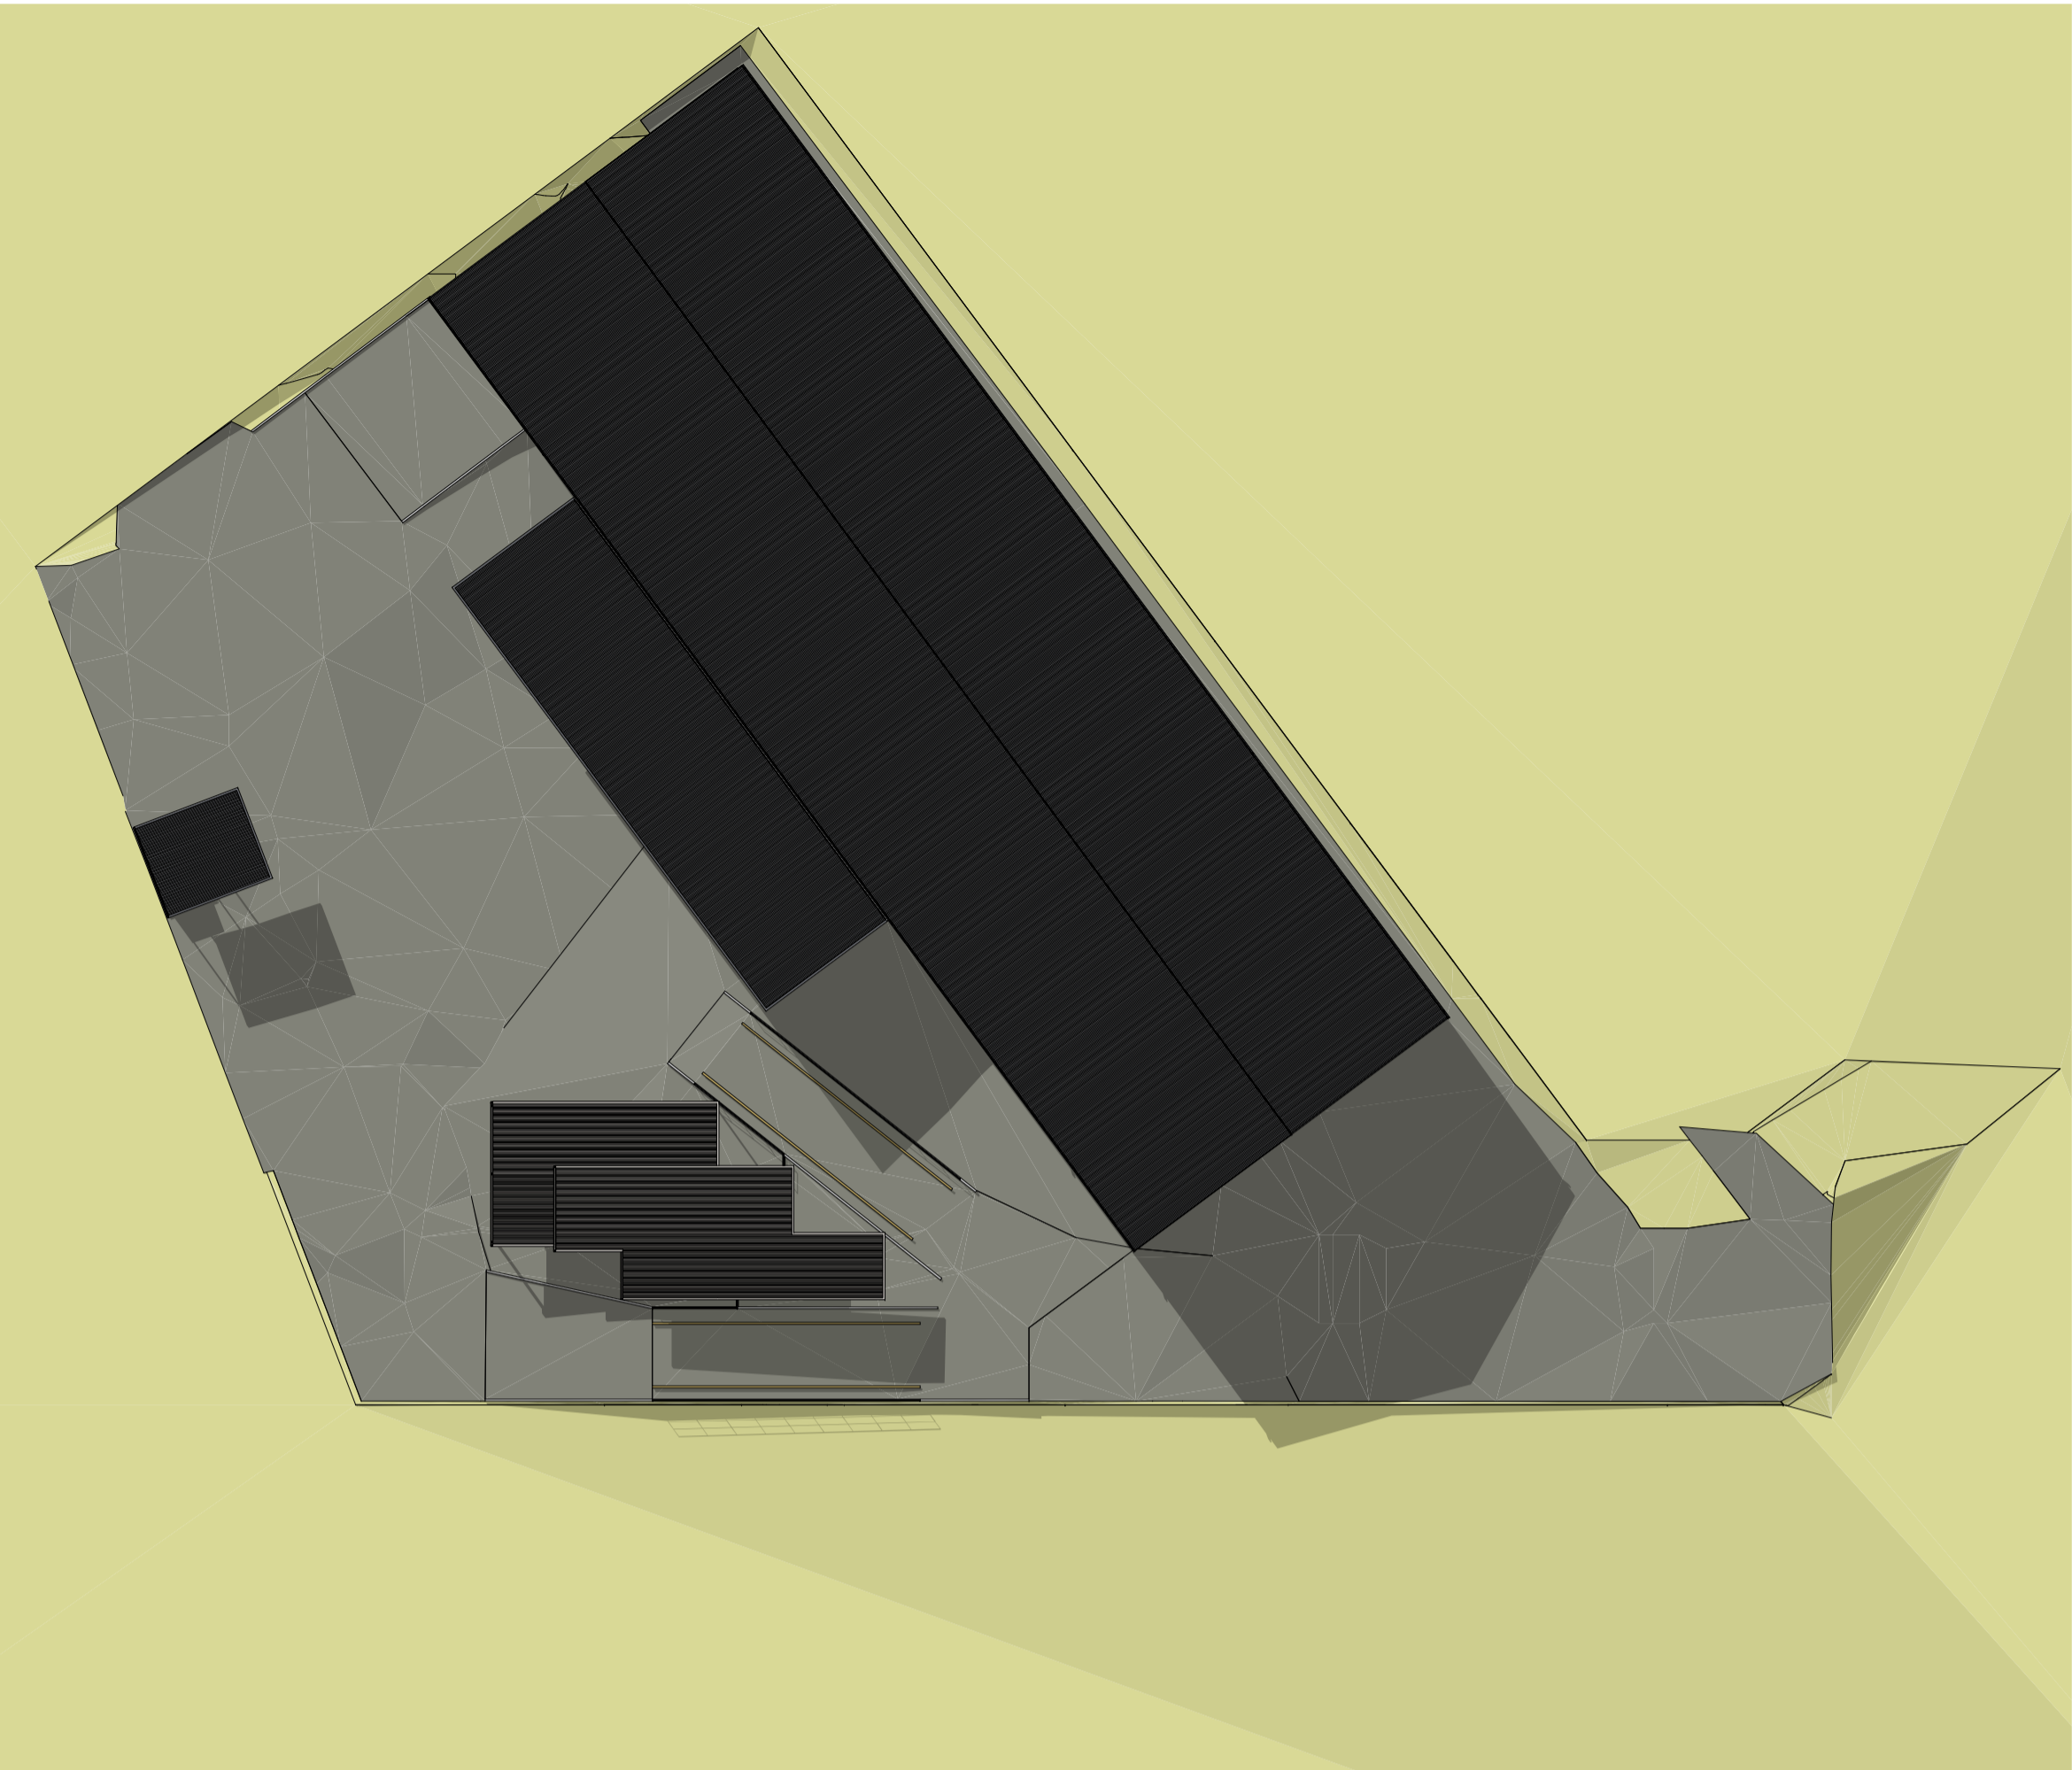

21st June - 12pm

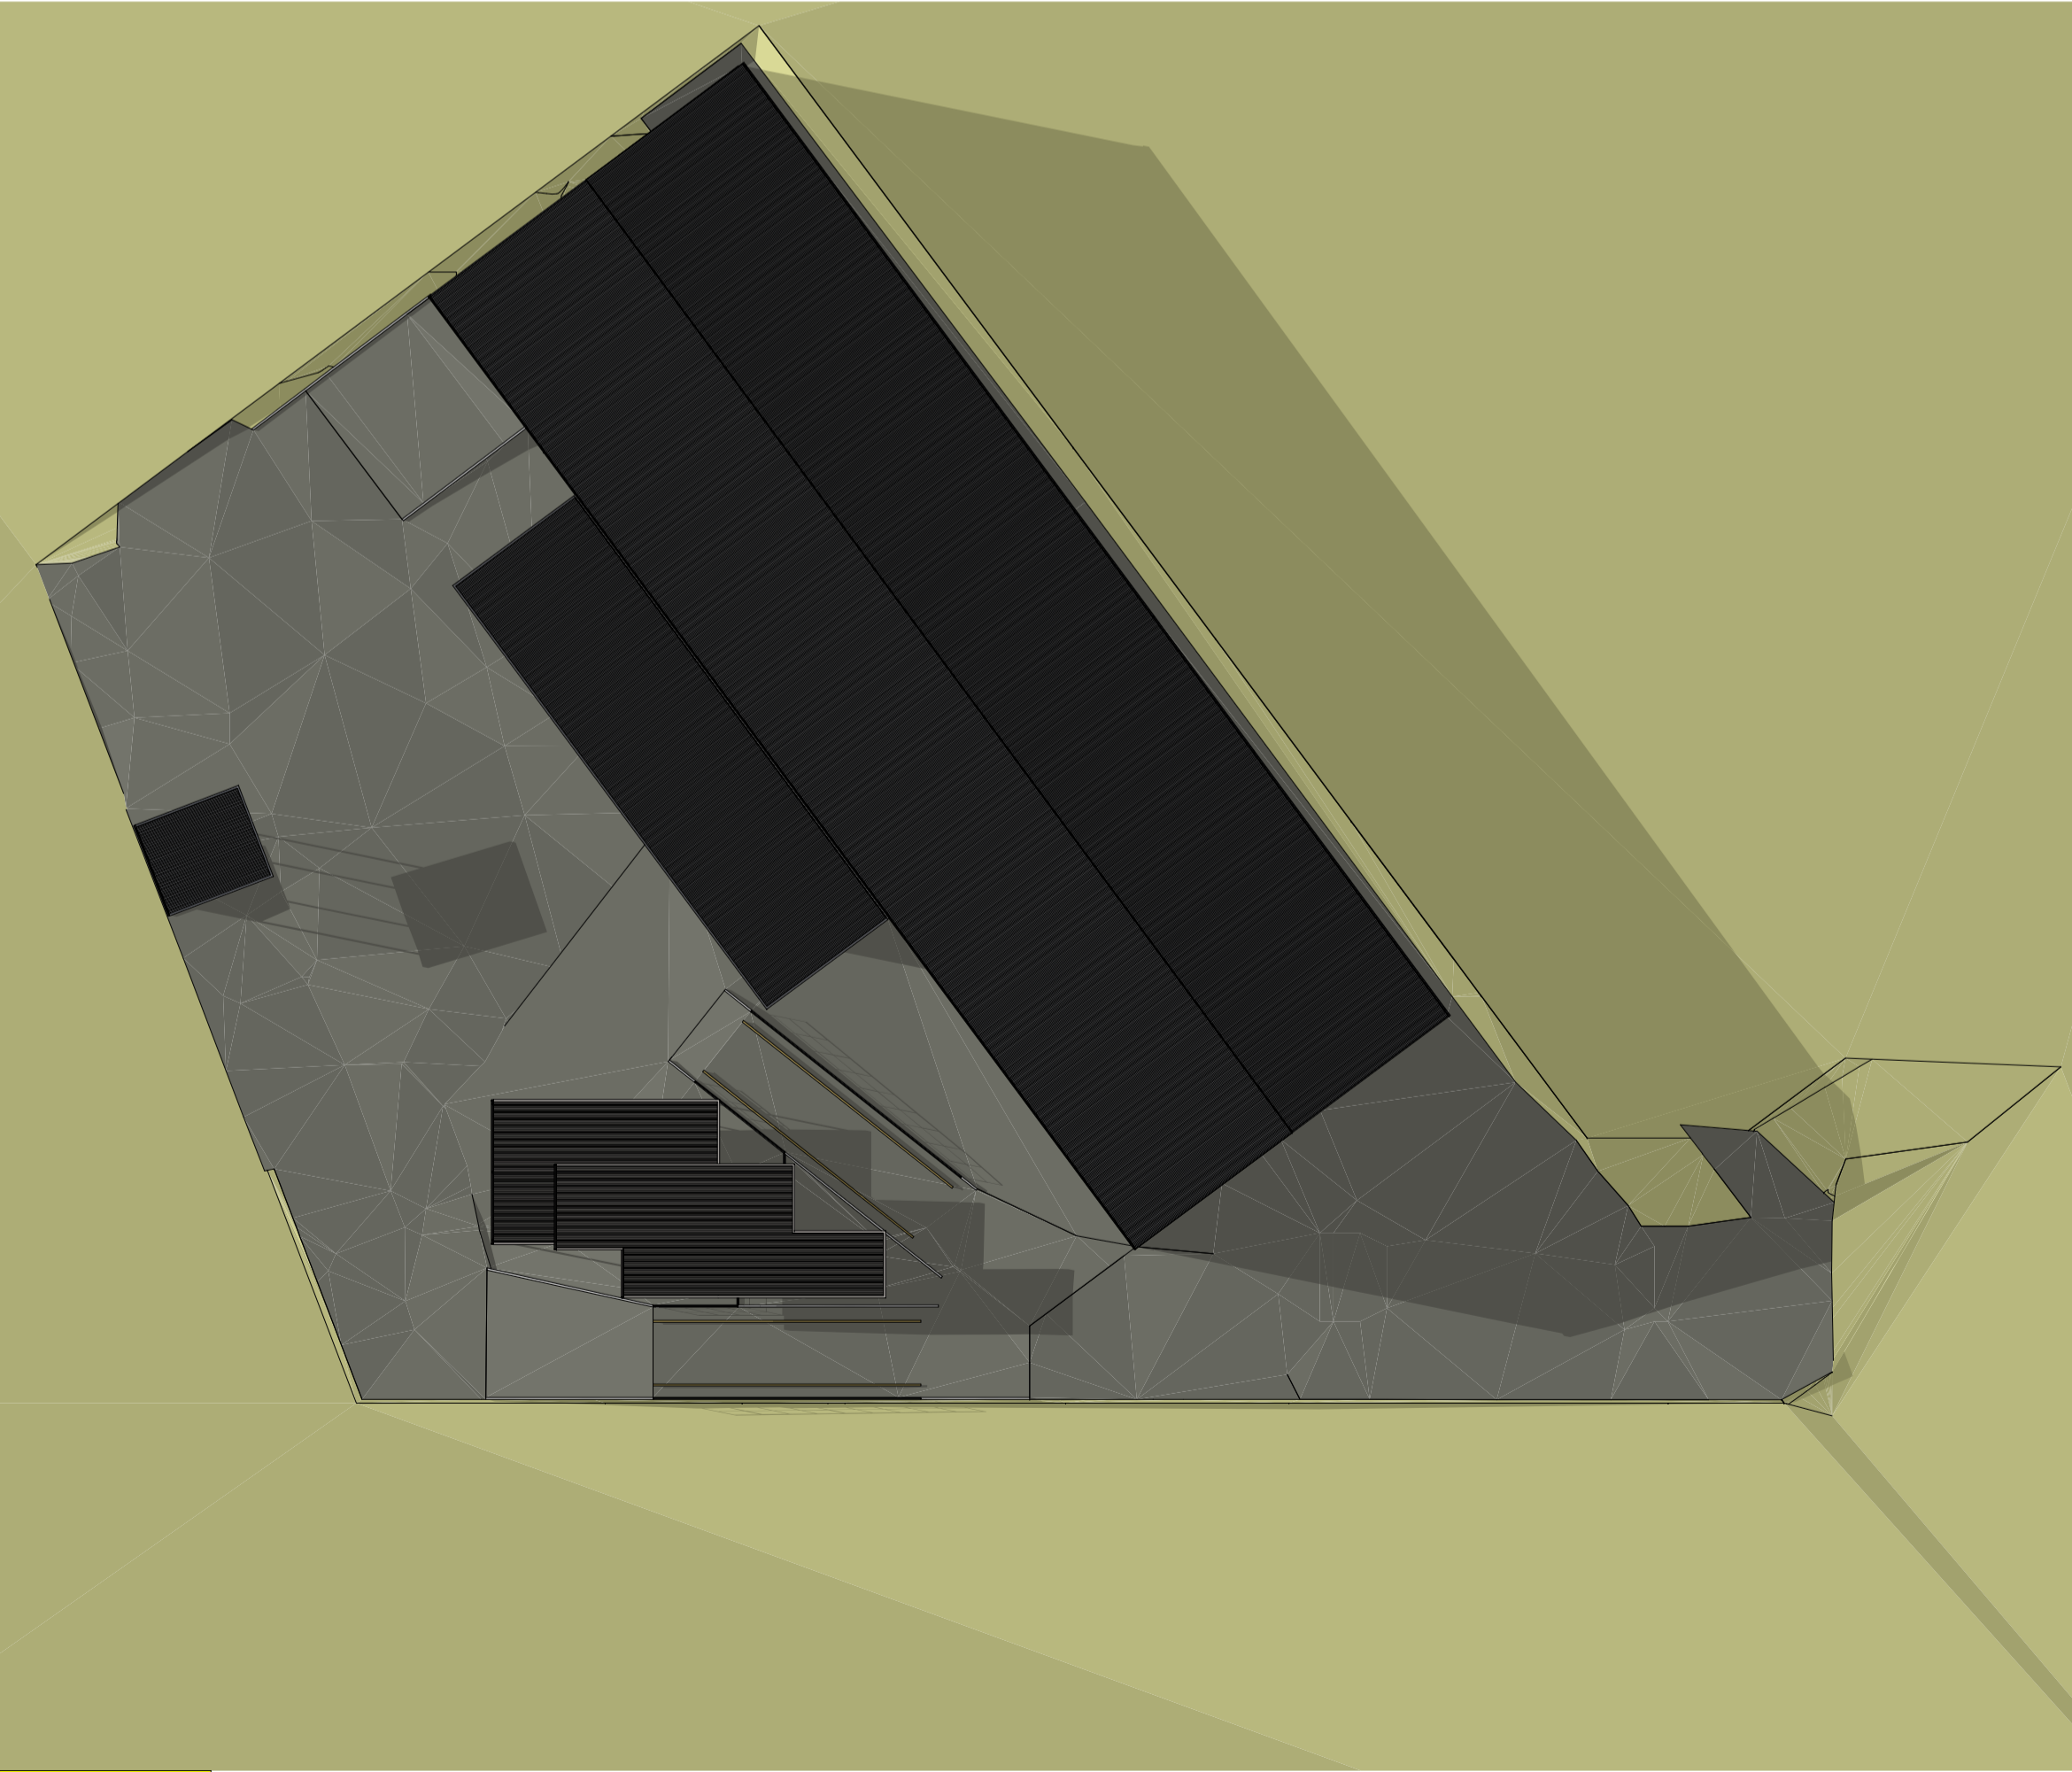

21st June - 3pm

Shadow Diagrams
NTS

General Notes

These drawings are not to be scaled

The builder must confirm all dimensions, levels and setbacks on site prior to the commencement of any building works

These drawings are to be read in conjunction with specification consultant information and any other relevant documentation

All consultant drawings are to be provided to Architect for cross checking of documents

All council approval issue documents are not issued for construction

These drawings are subject to copyright laws and are protected by the copyright act, no part of these documents including dwg files may be reproduced by electronic, mechanical, microcopying, photocopying, recording or otherwise without written permission

c Copyright Insight Architecture

I	21-03-16	EIS Amendment Issue
H	11-03-16	EIS Issue
G	18-11-15	DA Amendment Issue
F	30-07-15	DA Amendment Issue
E	14-07-15	DA Amendment Issue
D	15-05-15	DA Issue
C	29-04-15	Concept Issue
B	14-04-15	Concept Issue
A	25-03-15	EB Issue
Issue	Date	