




## APPENDIX THREE: EXISTING PLANS

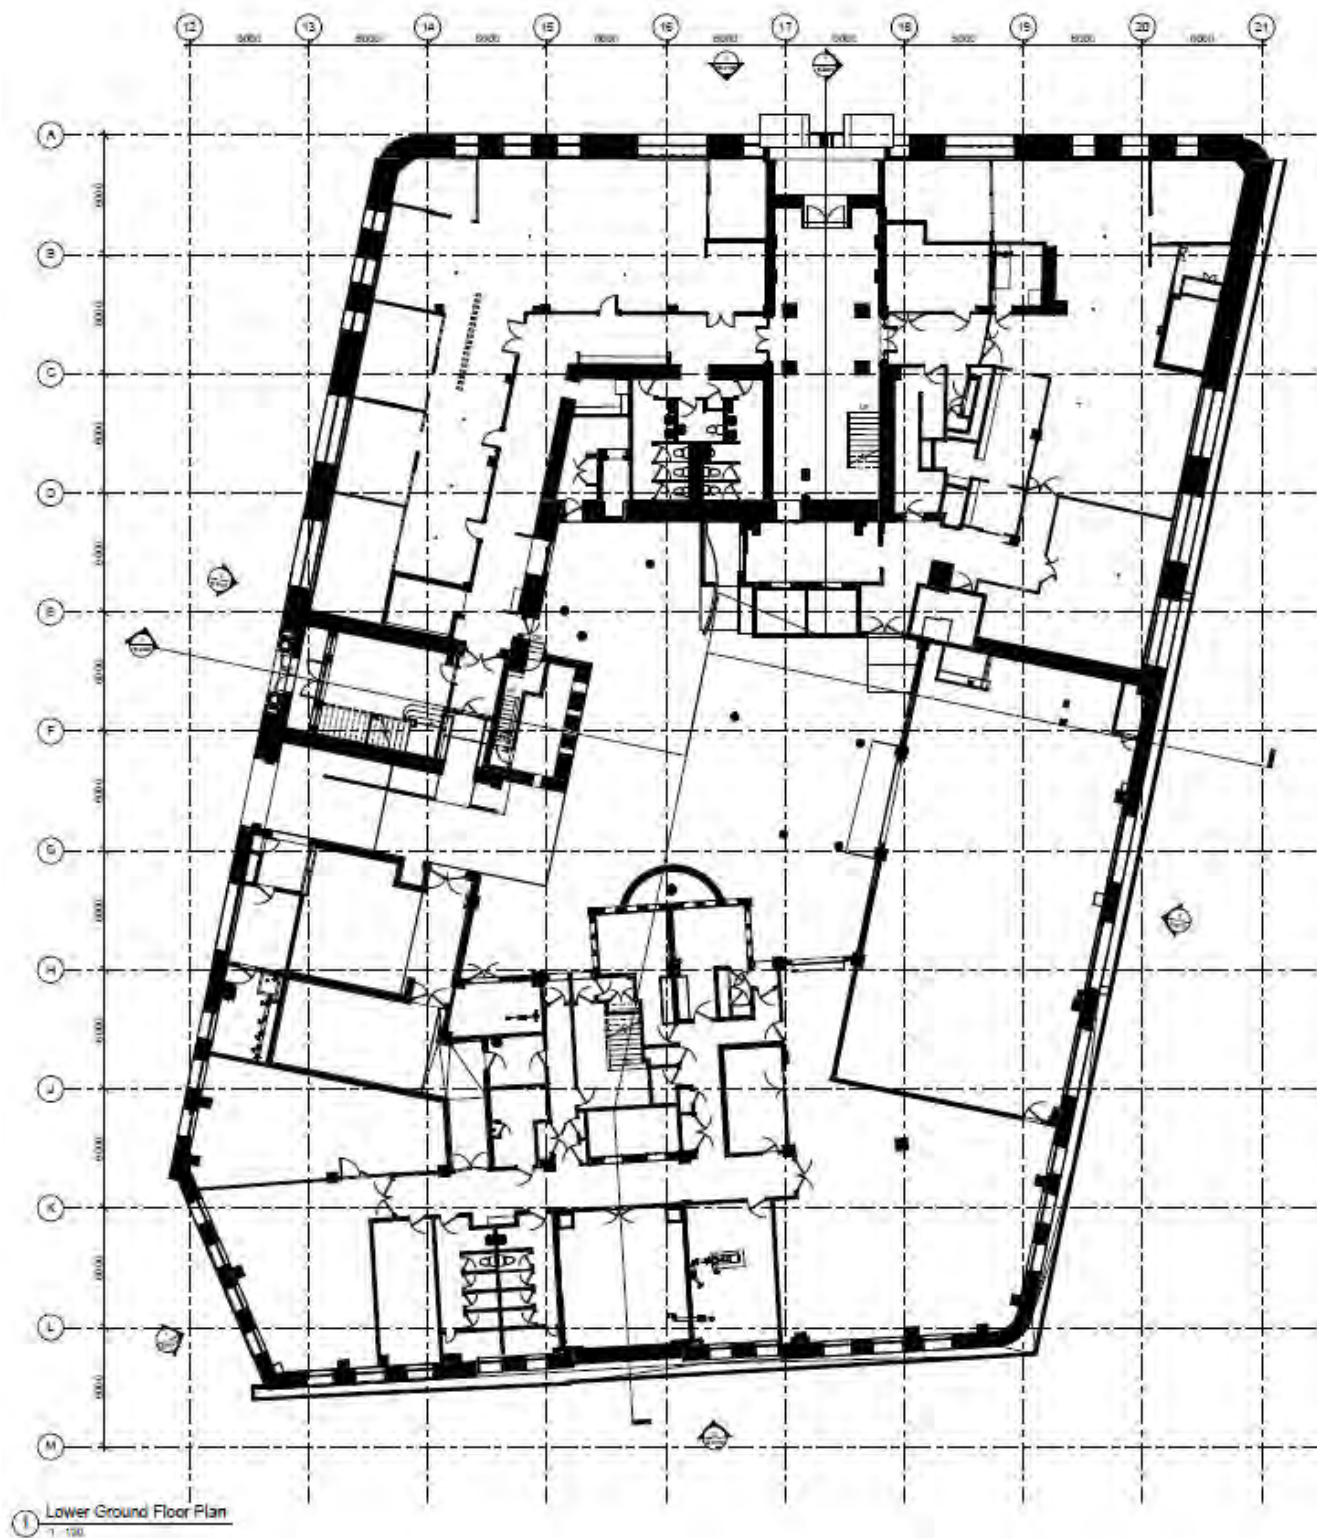


**Figure A.27**  
Education Building - Existing lower ground floor plan (Bridge Street)  
Source: Make Architects

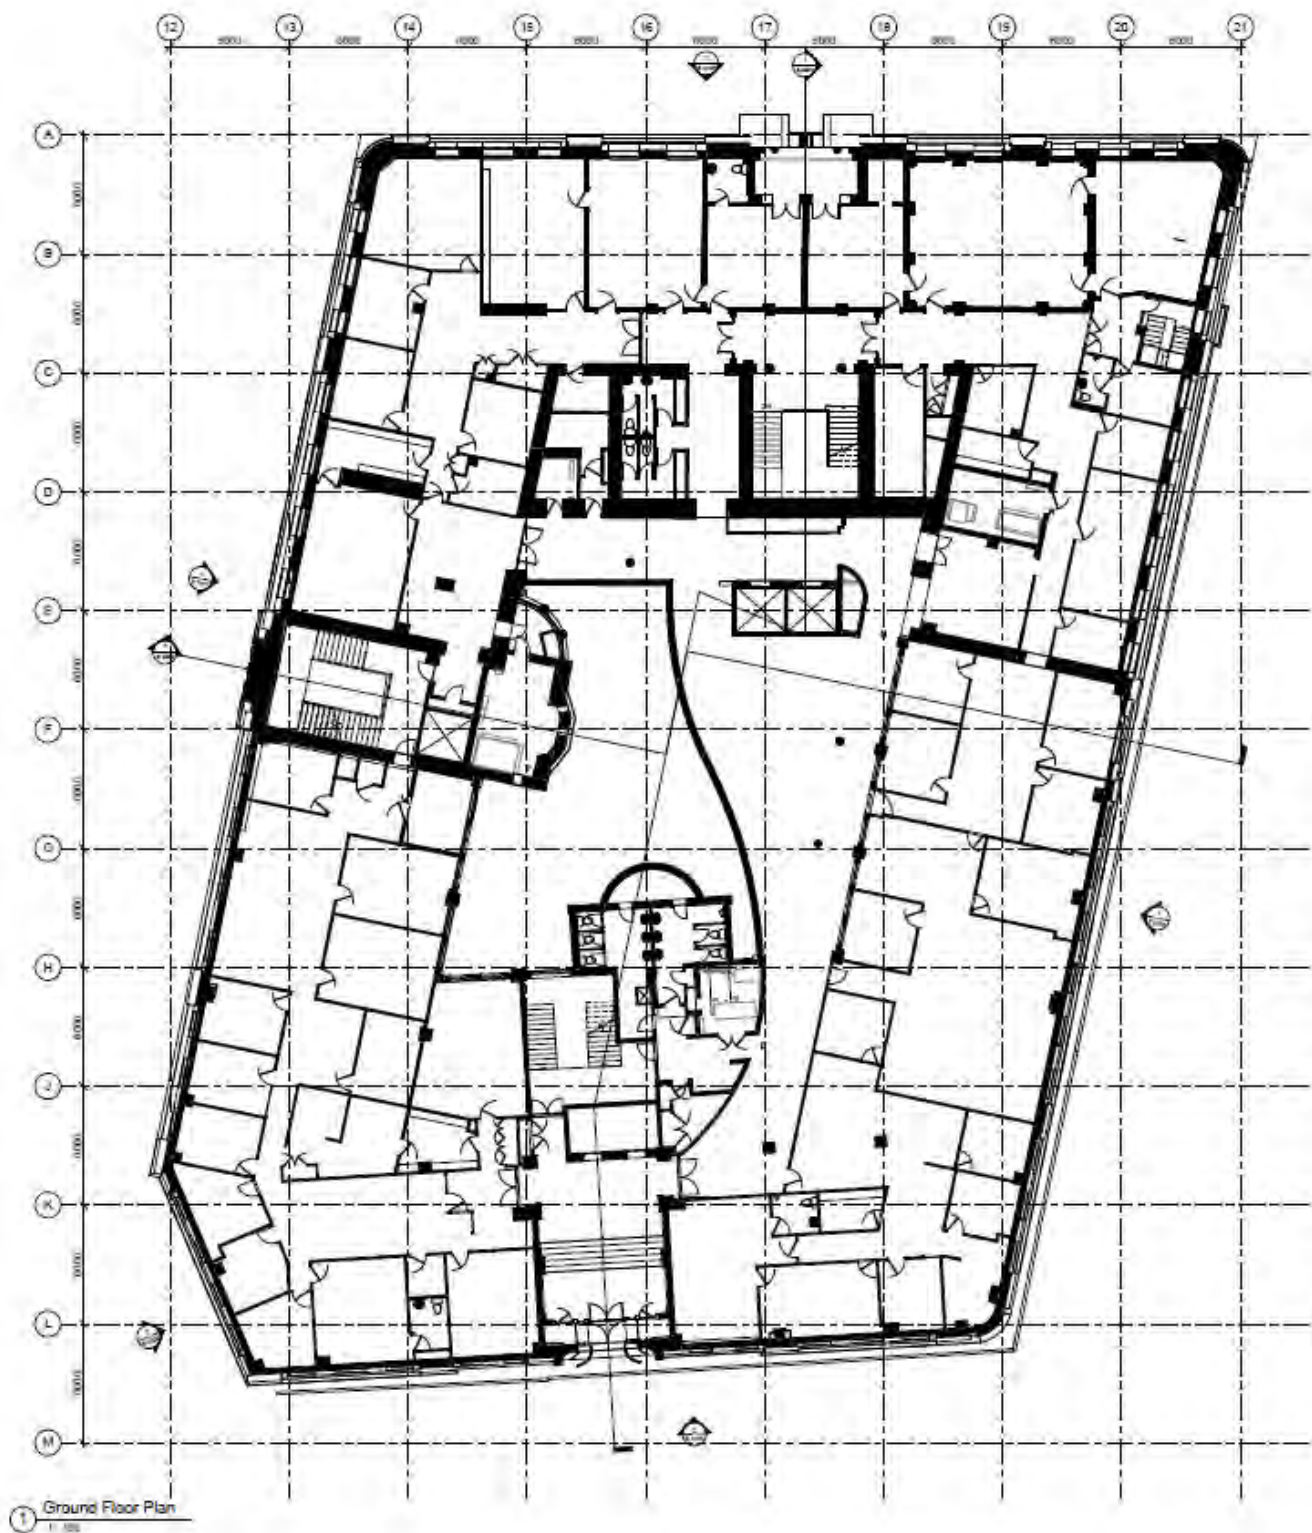


**Figure A.28**  
Education Building - Existing ground floor plan (Farrer Place)  
Source: Make Architects

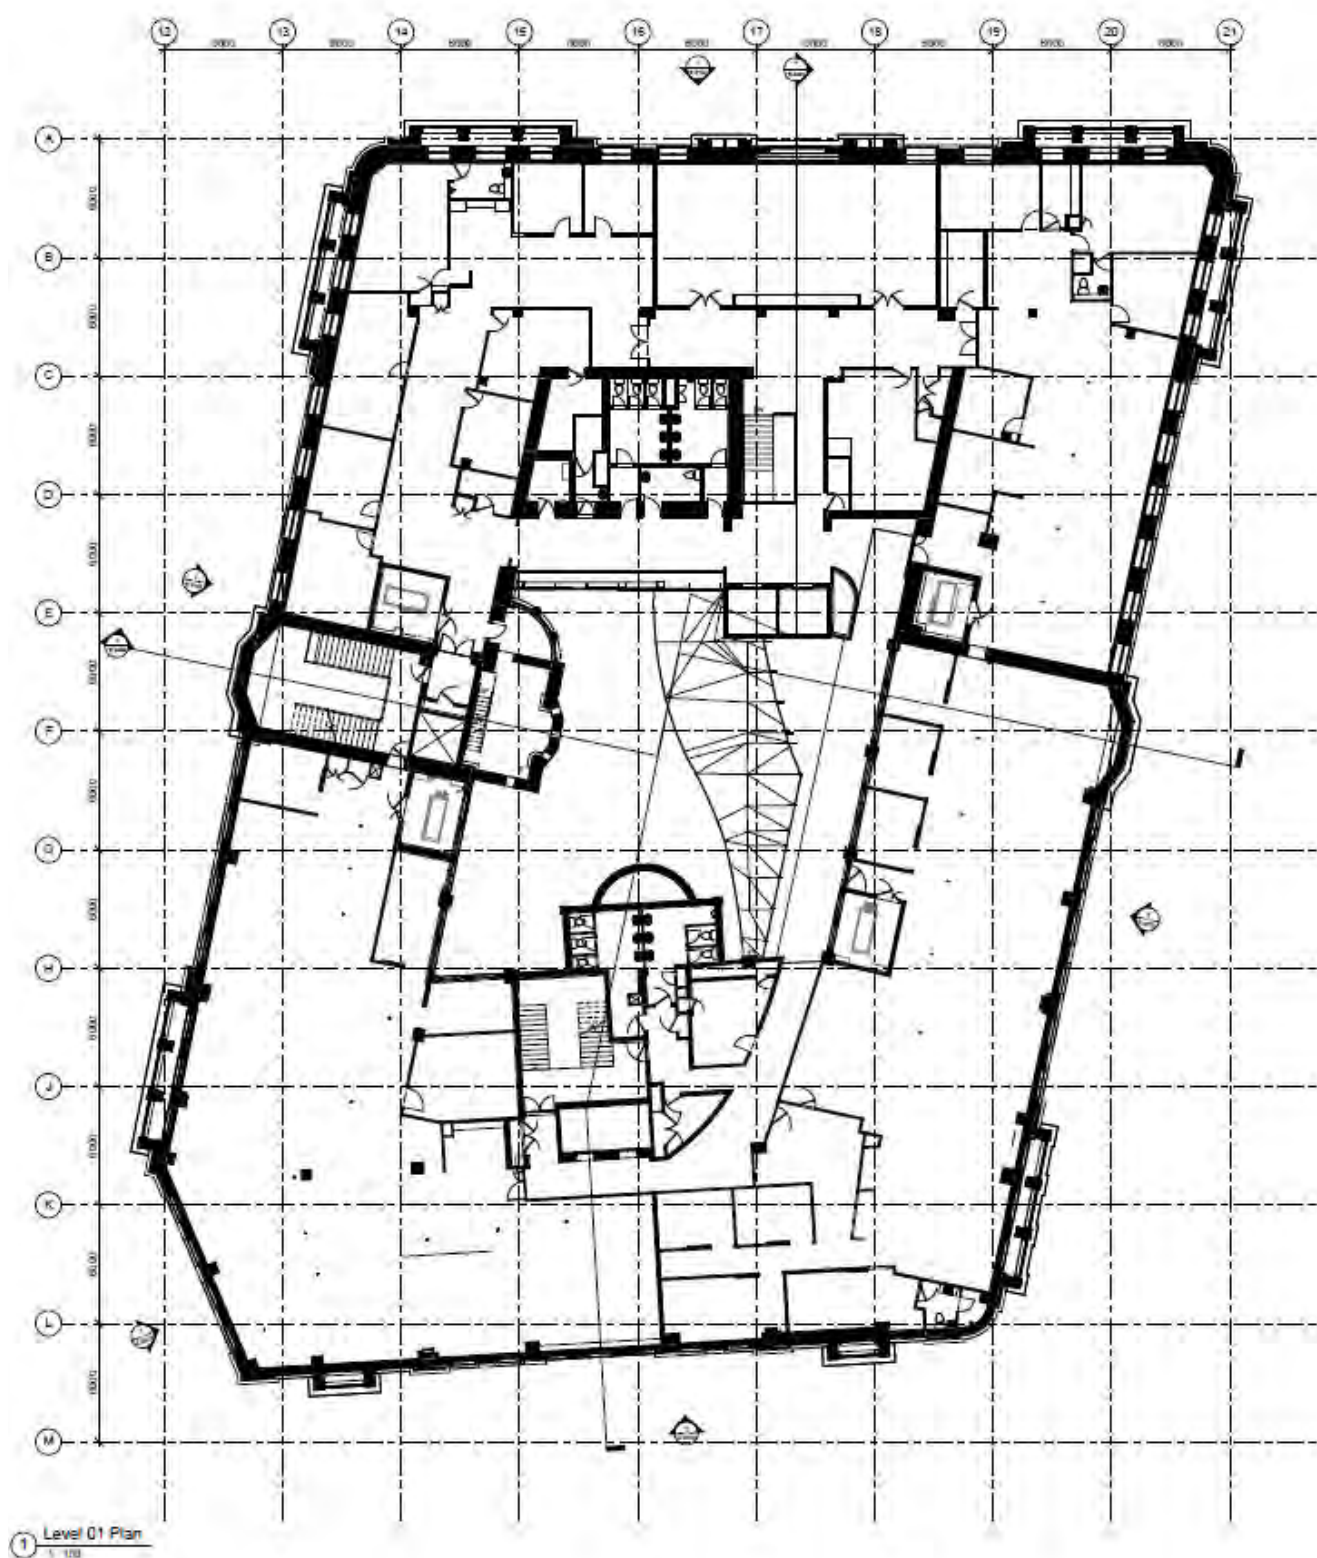


**Figure A.29**  
Education Building - Existing Level 1 plan  
Source: Make Architects

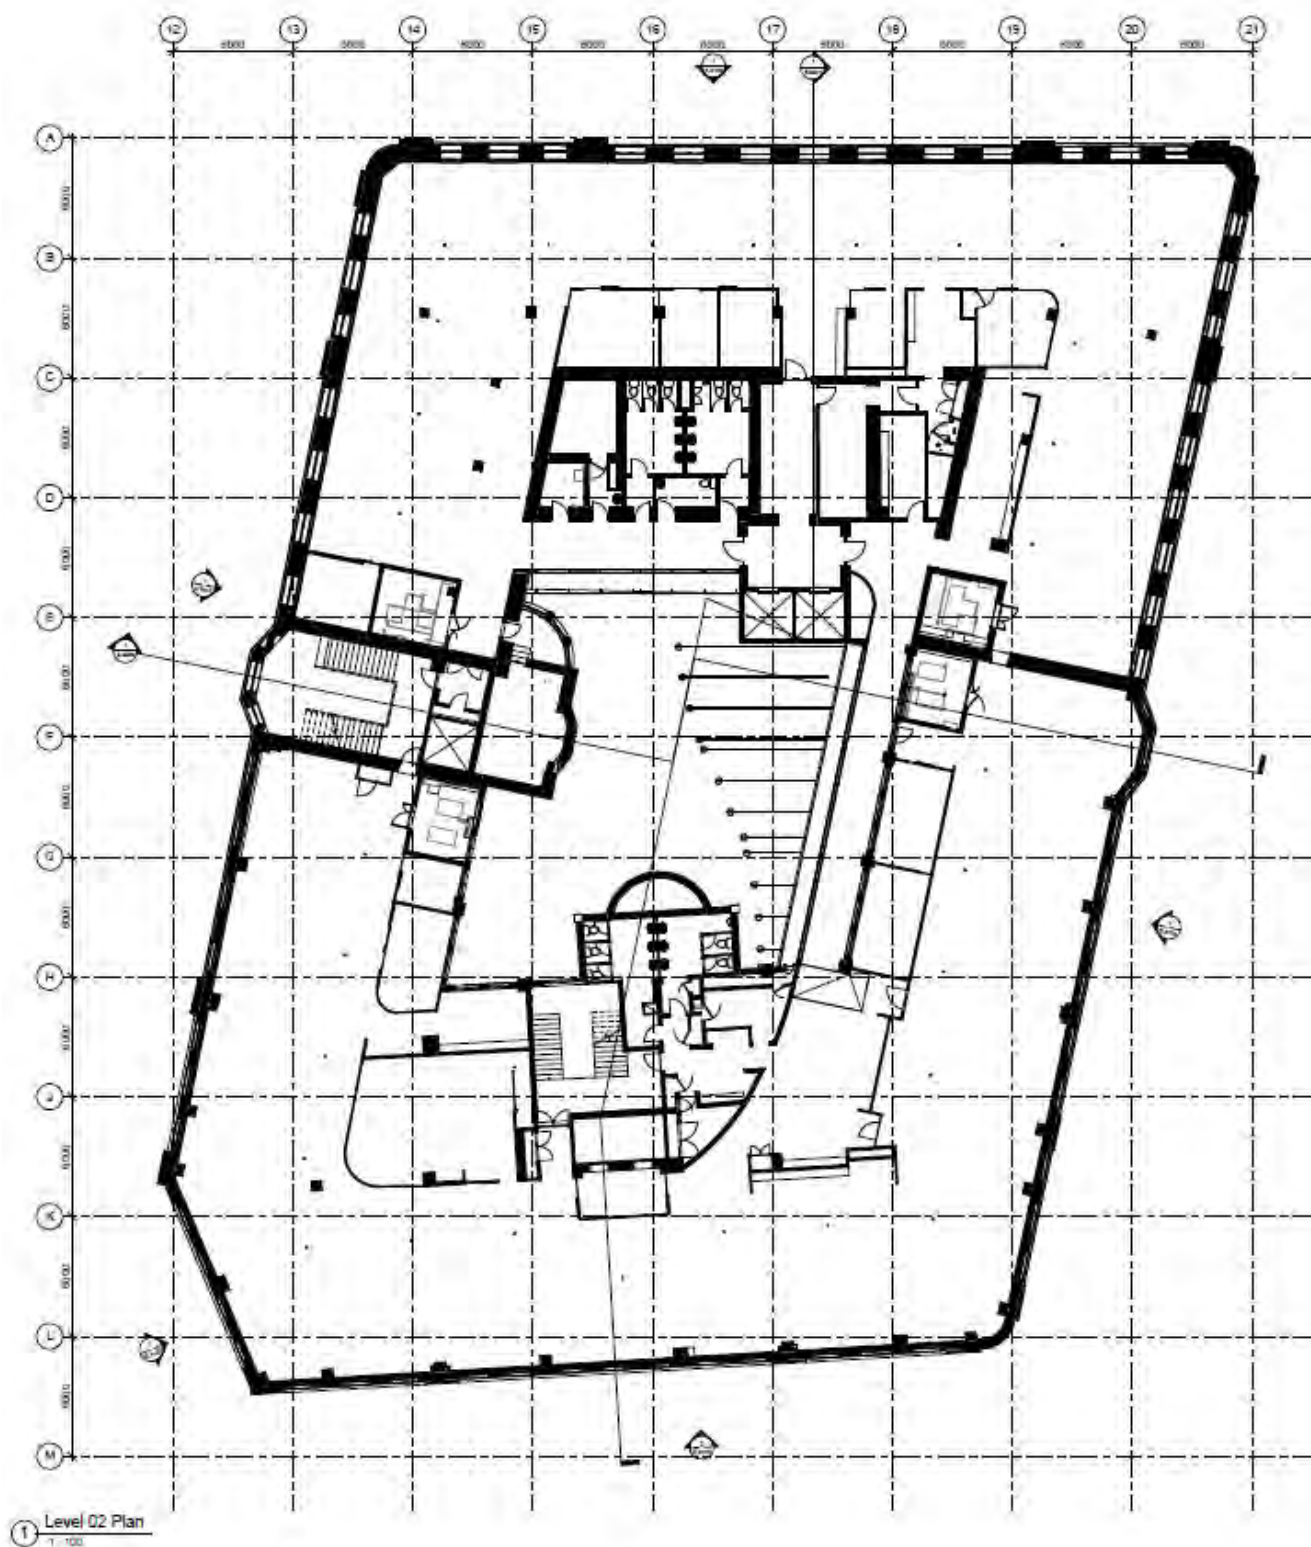


**Figure A.30**  
Education Building - Existing Level 2 plan  
Source: Make Architects

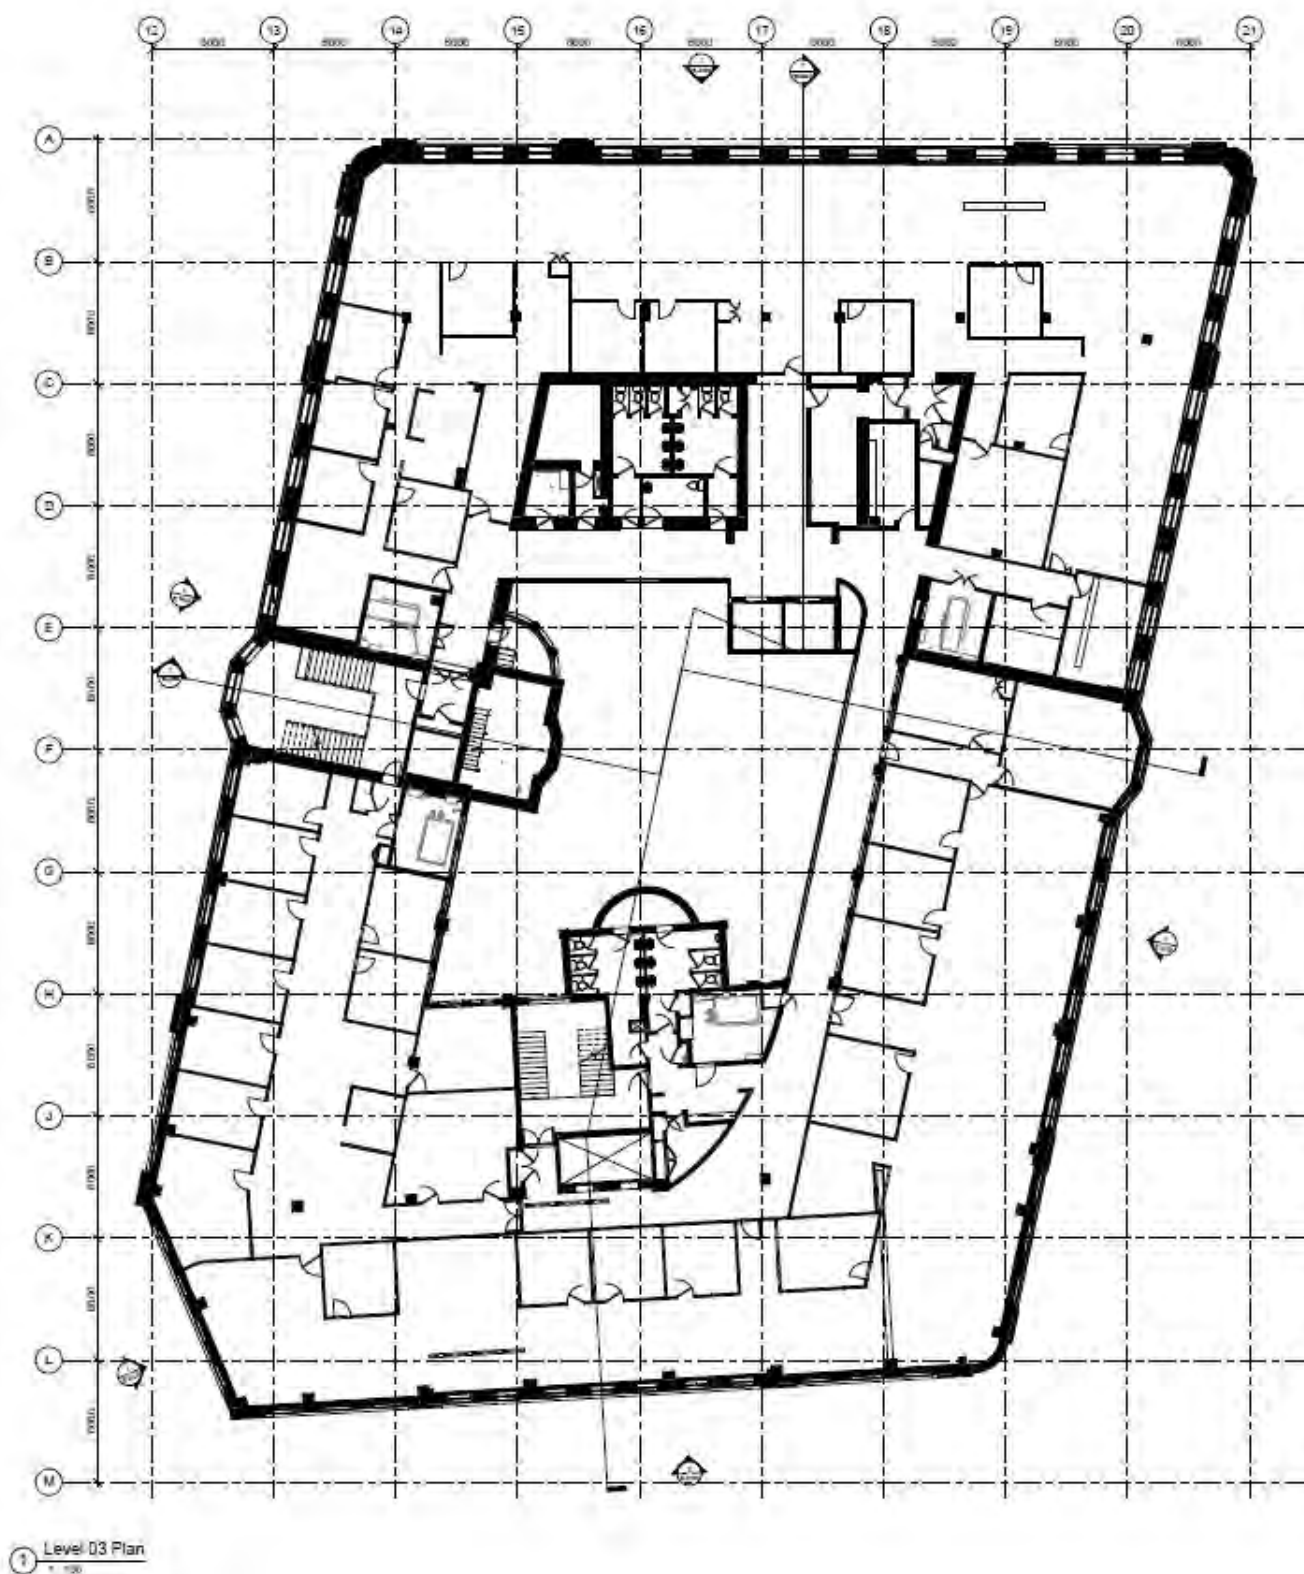


**Figure A.31**  
Education Building - Existing Level 3 plan  
Source: Make Architects

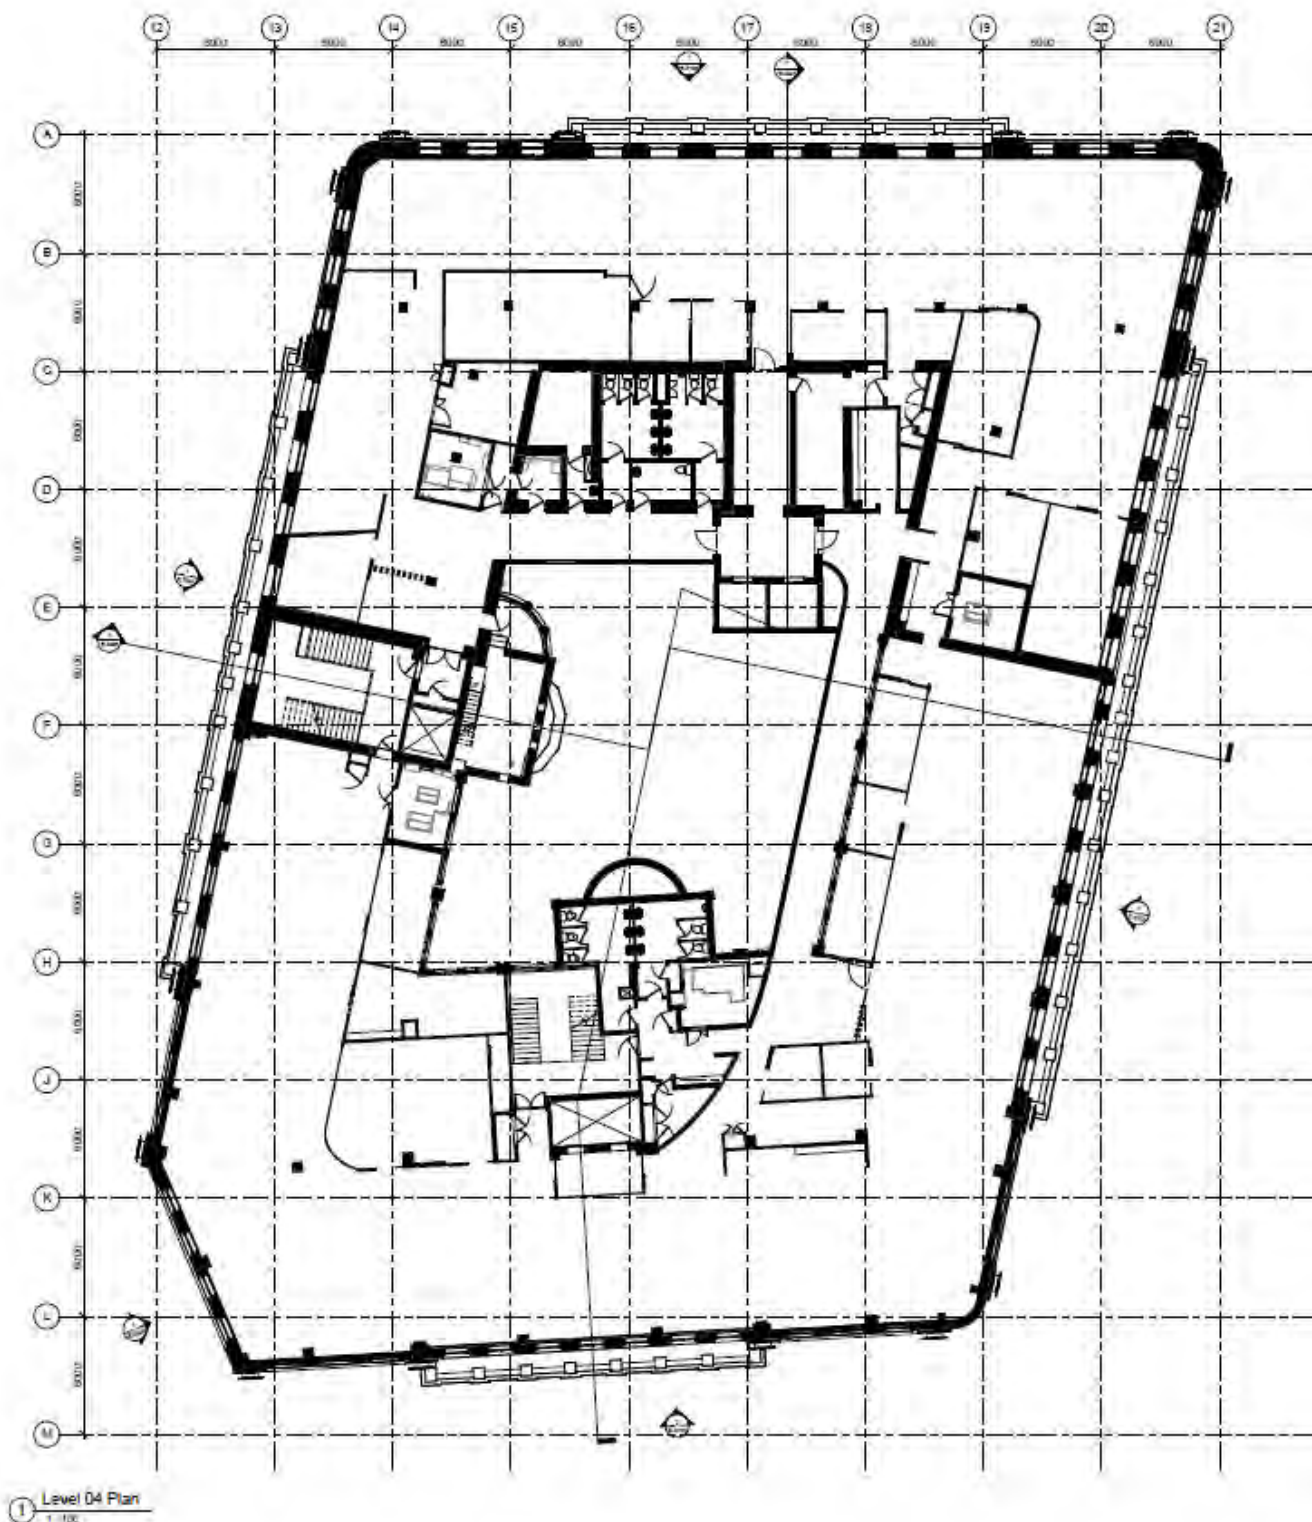


**Figure A.32**  
Education Building - Existing Level 4 plan  
Source: Make Architects

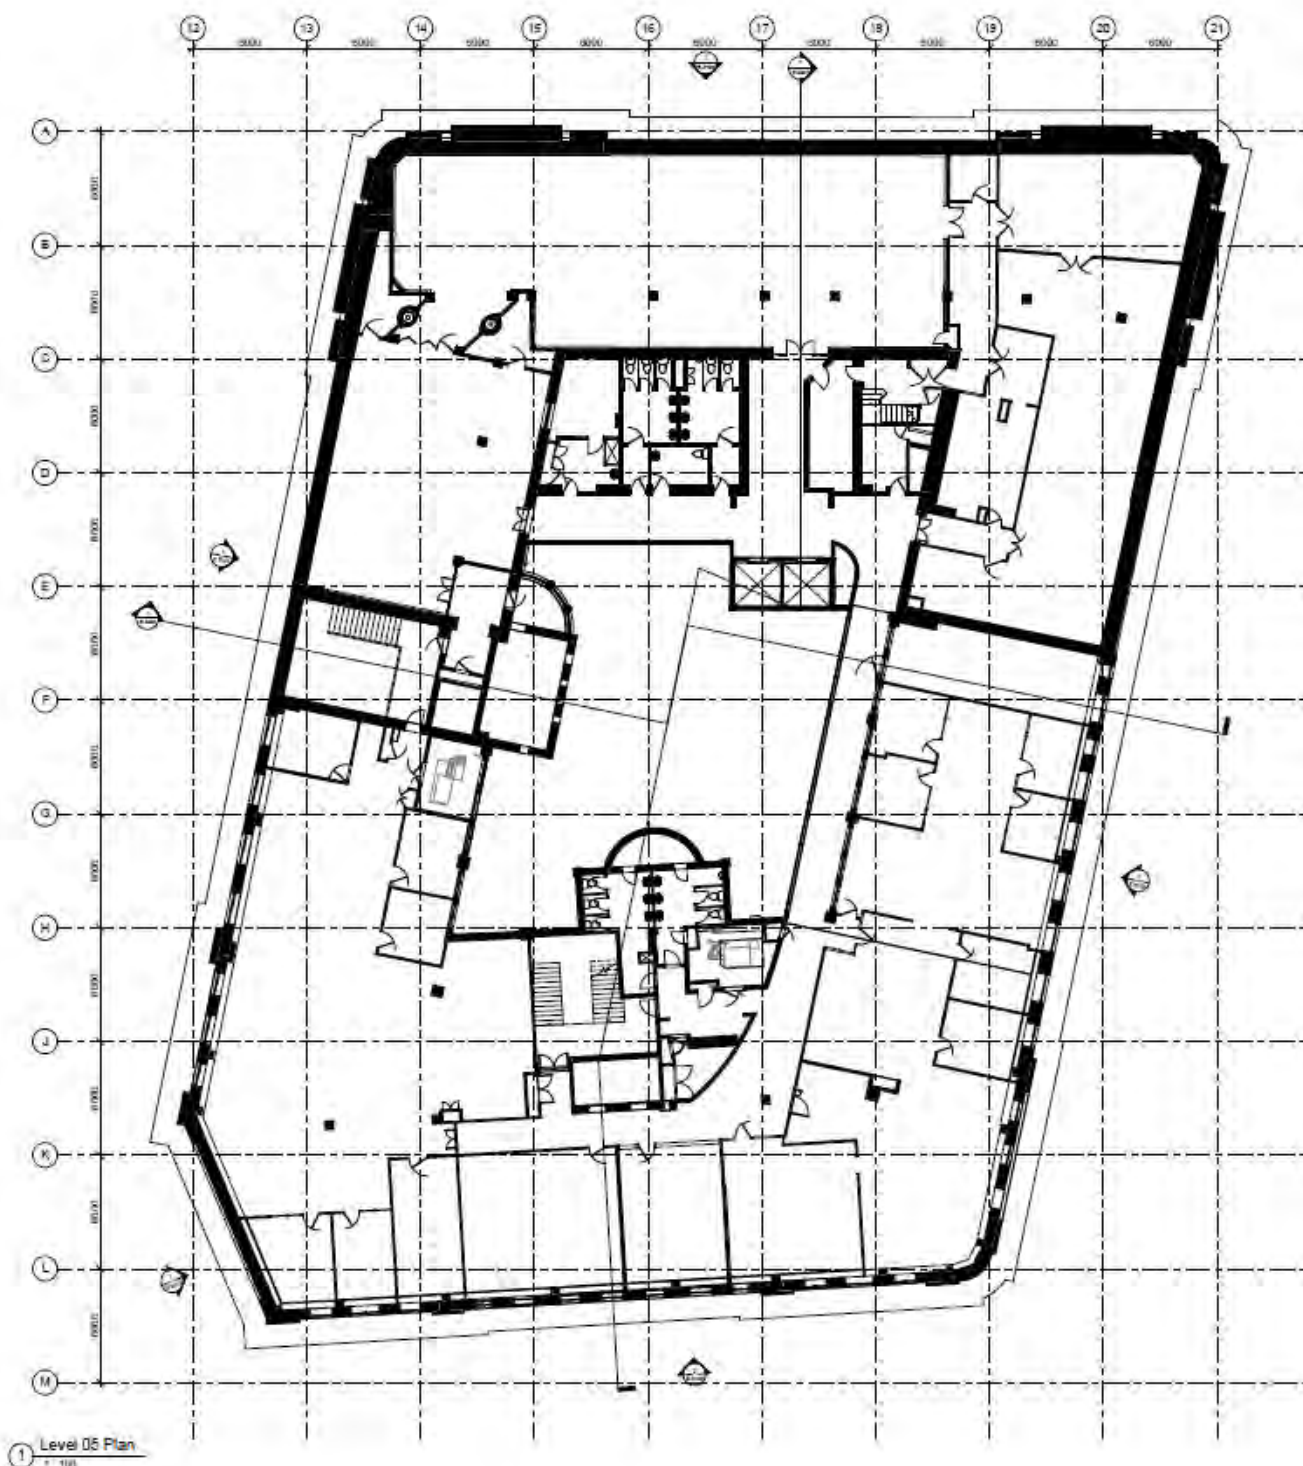


**Figure A.33**  
Education Building - Existing Level 5 plan  
Source: Make Architects

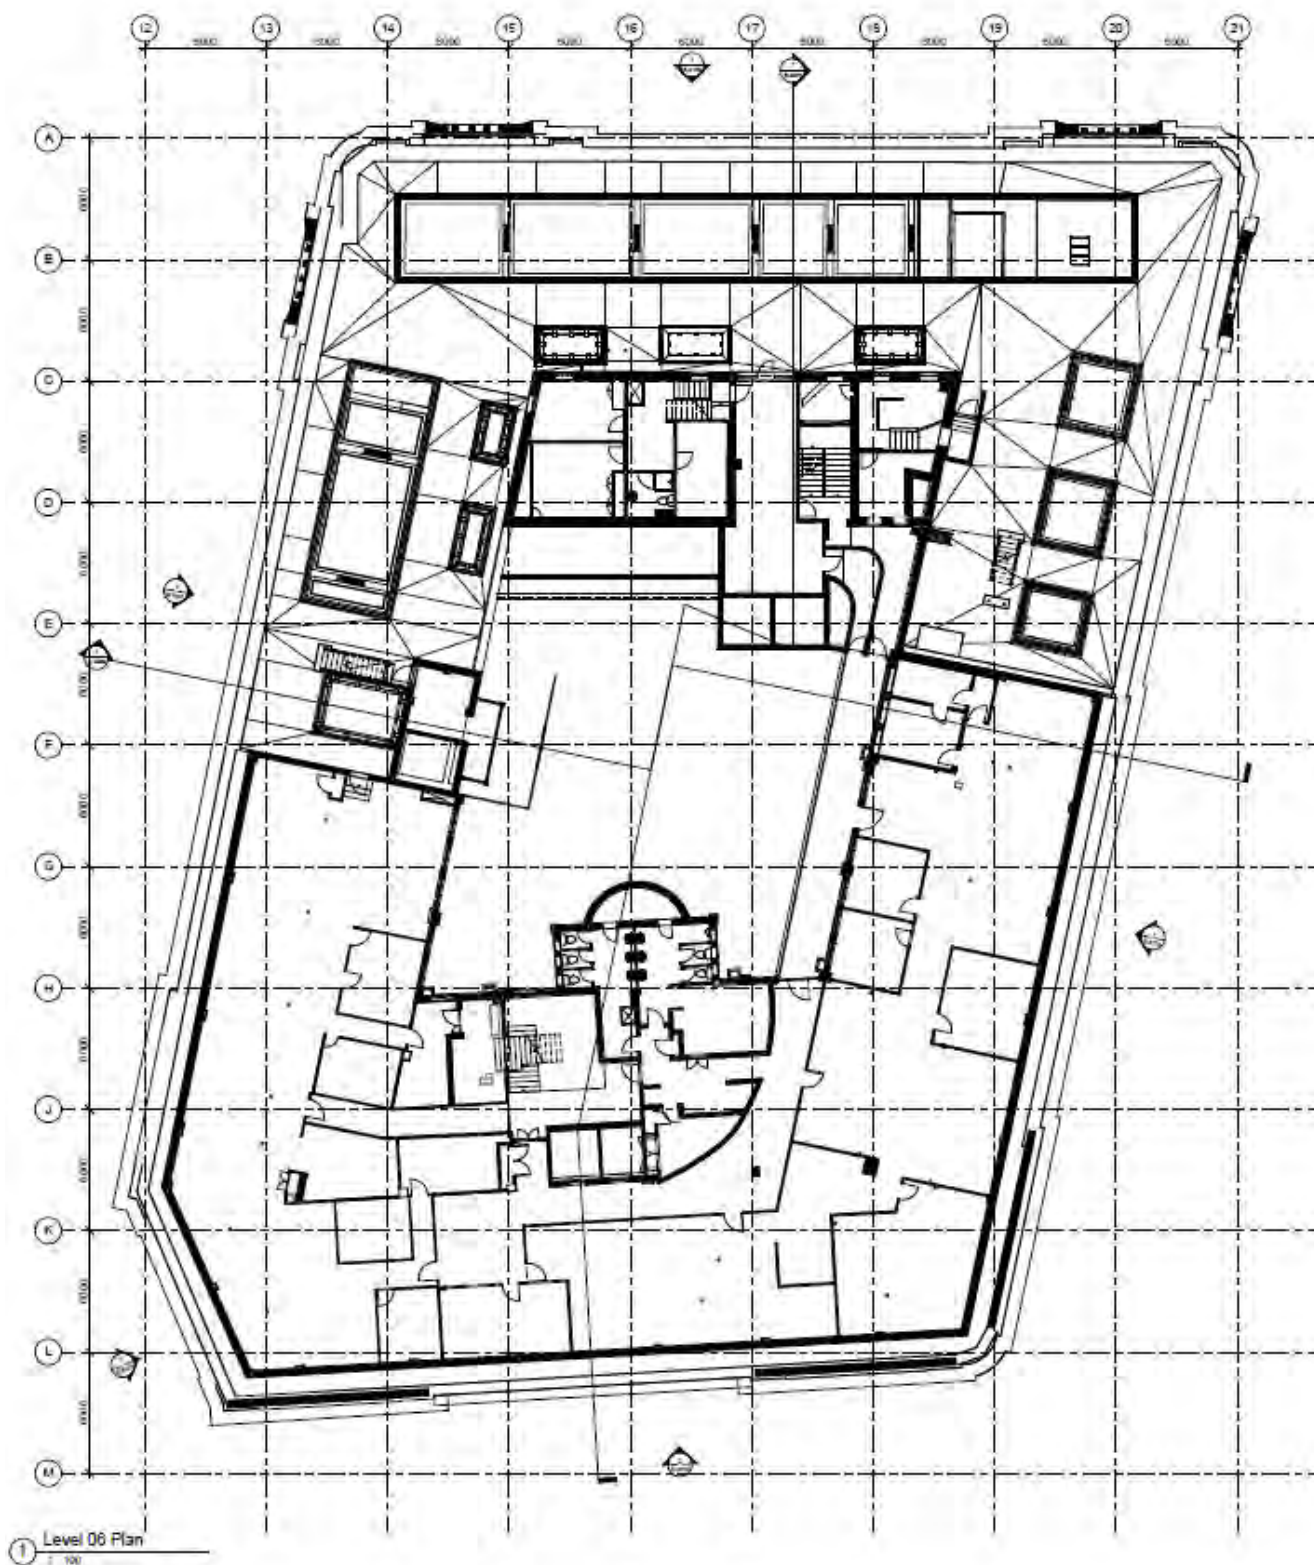


**Figure A.34**  
Education Building - Existing Level 6 plan  
Source: Make Architects

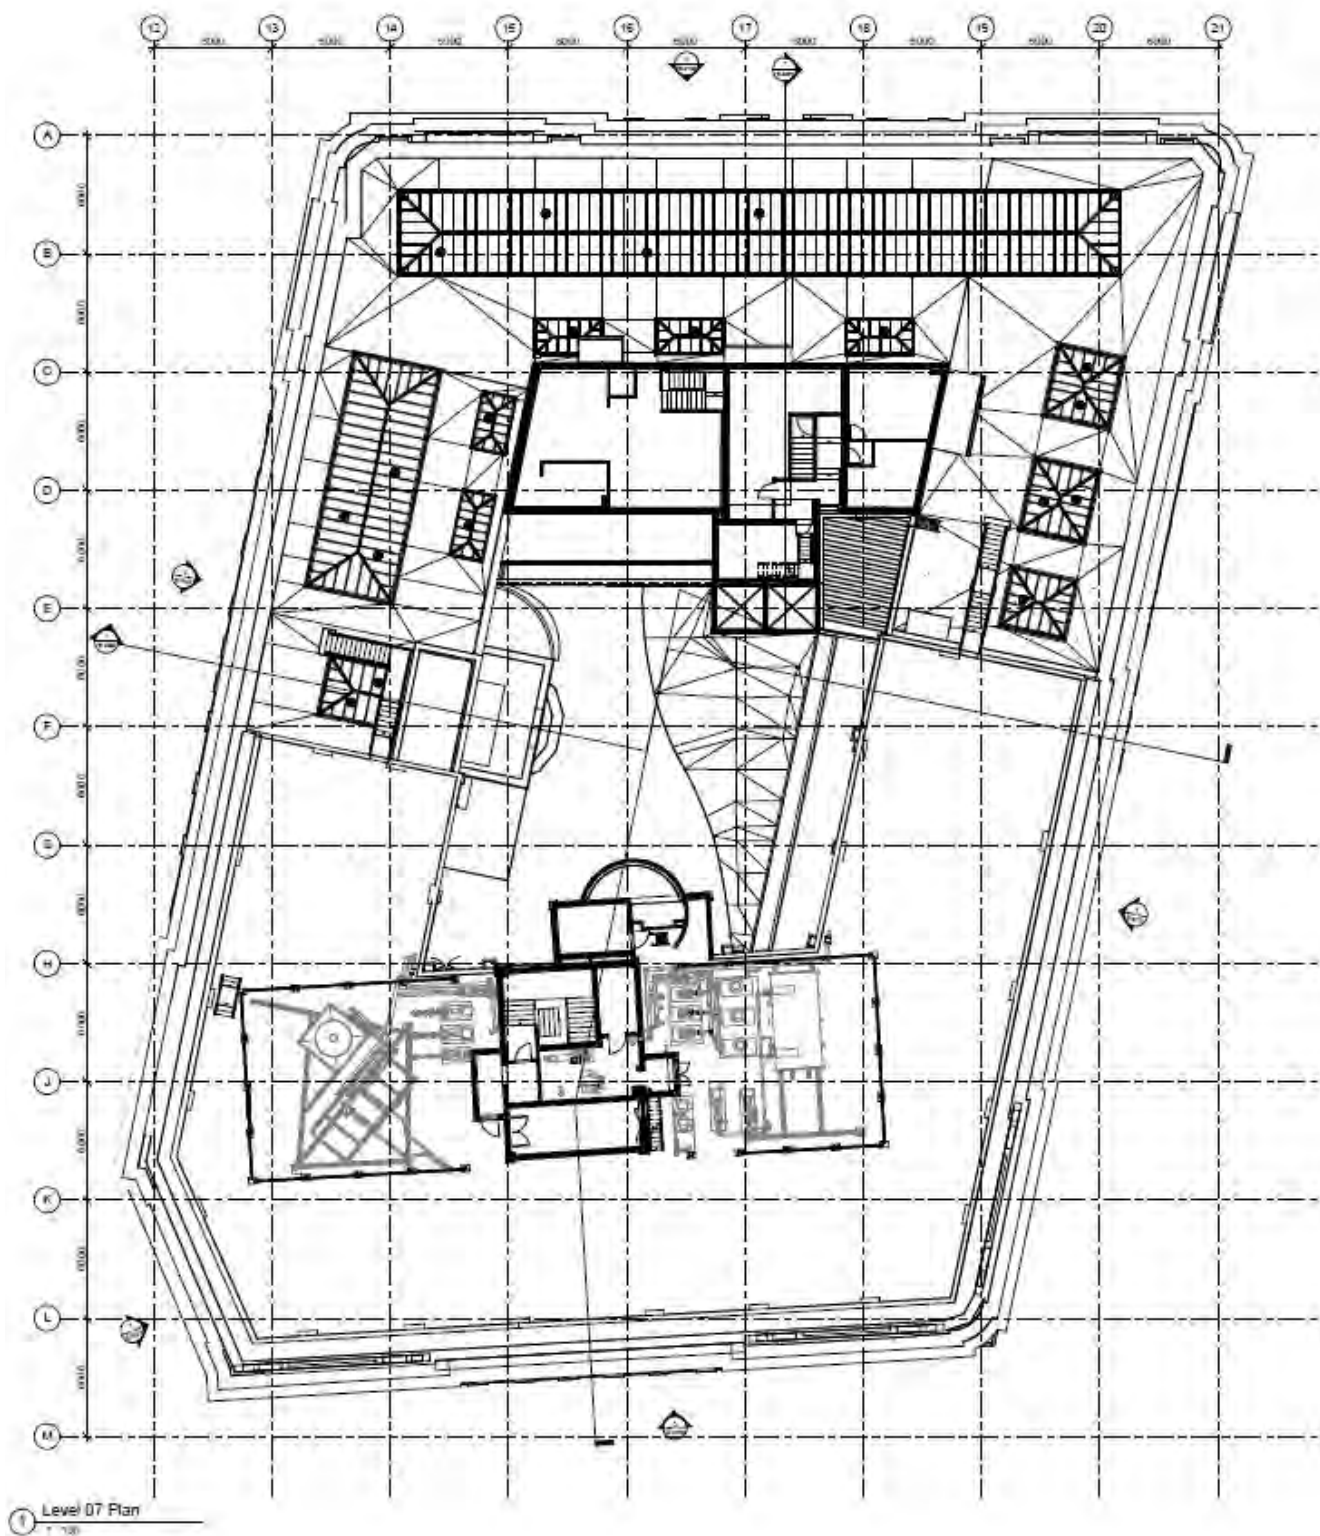


**Figure A.35**  
Education Building - Existing Level 7 plan  
Source: Make Architects

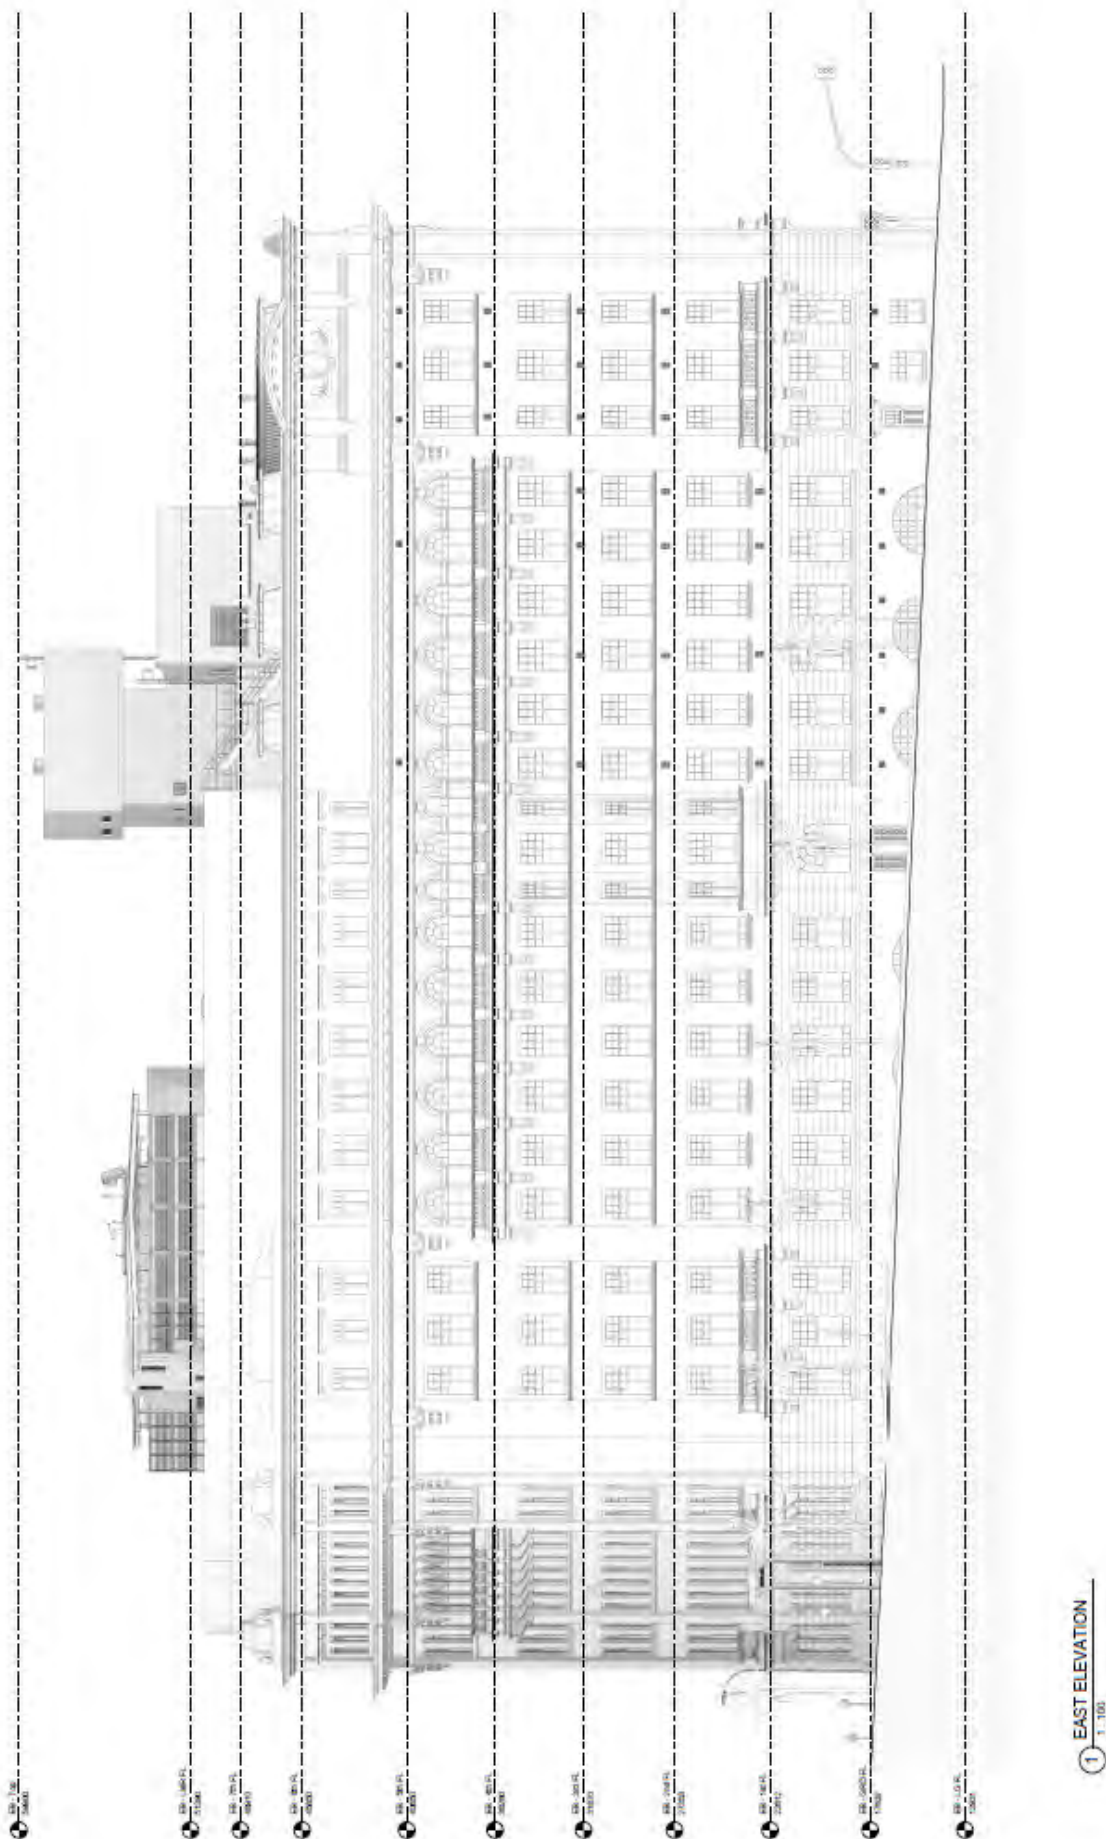


**Figure A.36**  
Education Building - Existing east elevation  
Source: *Make Architects*

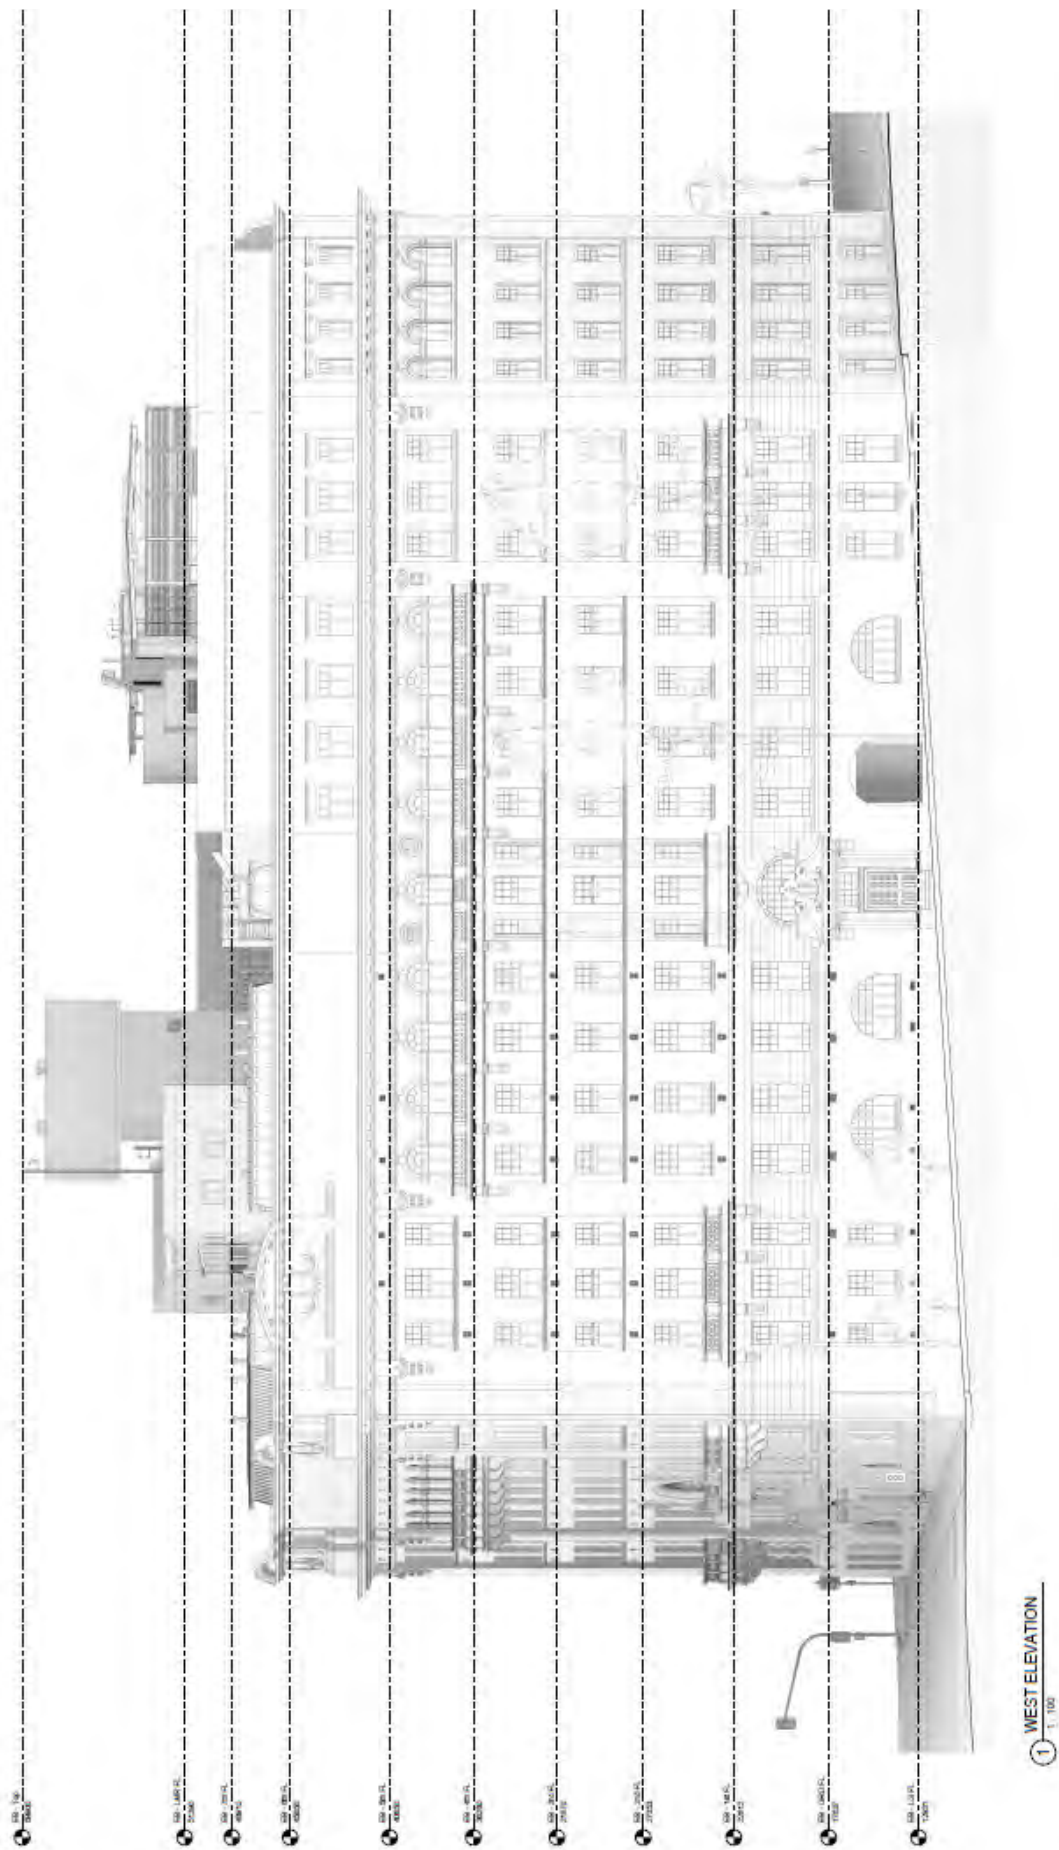


**Figure A.37**  
Education Building - Existing west elevation  
Source: Make Architects

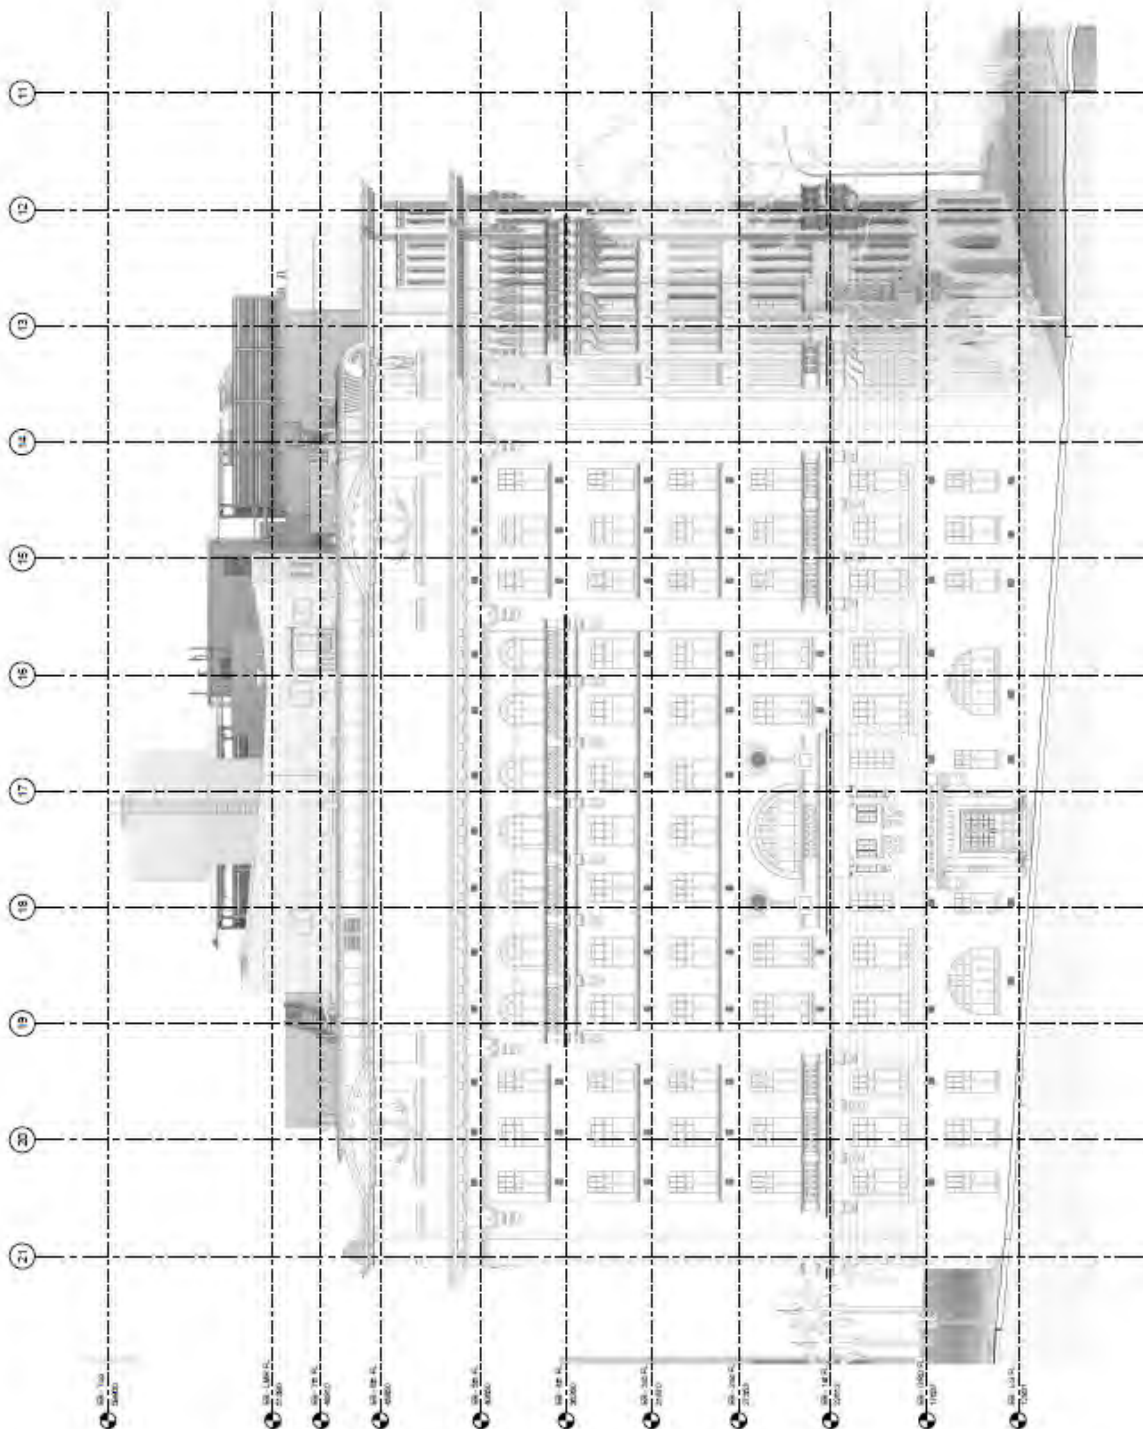

**Figure A.38**  
Education Building - Existing north elevation  
Source: Make Architects

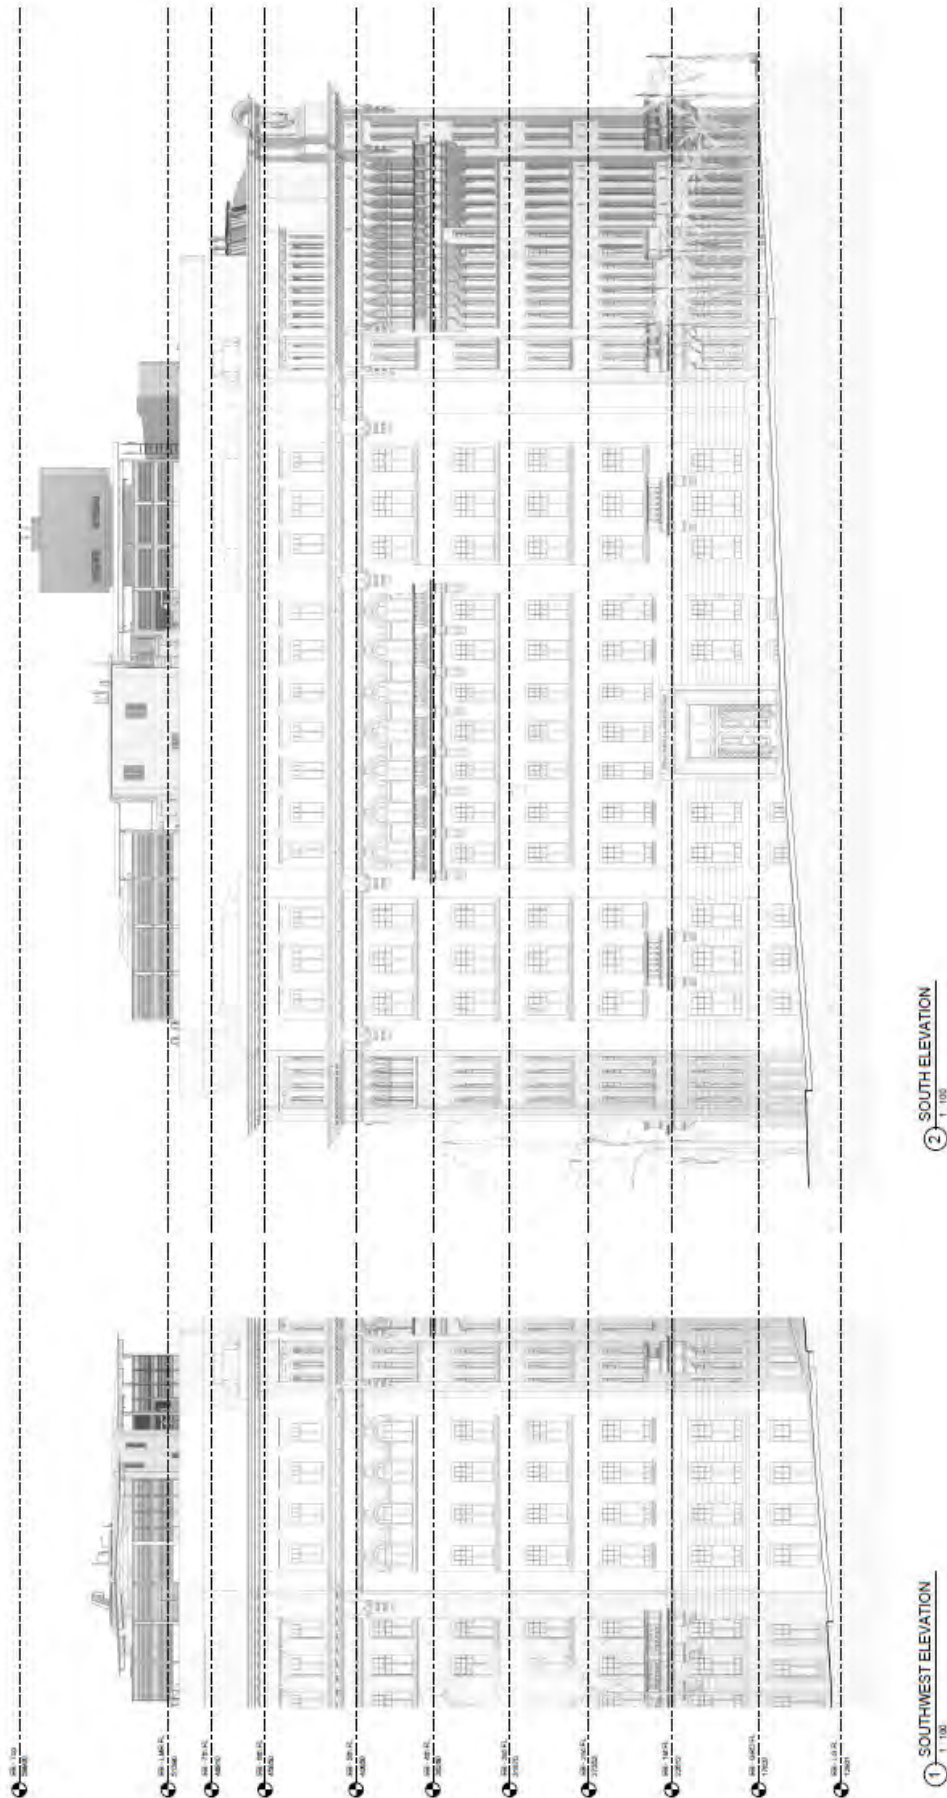

**Figure A.39**  
Education Building - Existing southwest and south elevations  
Source: Make Architects

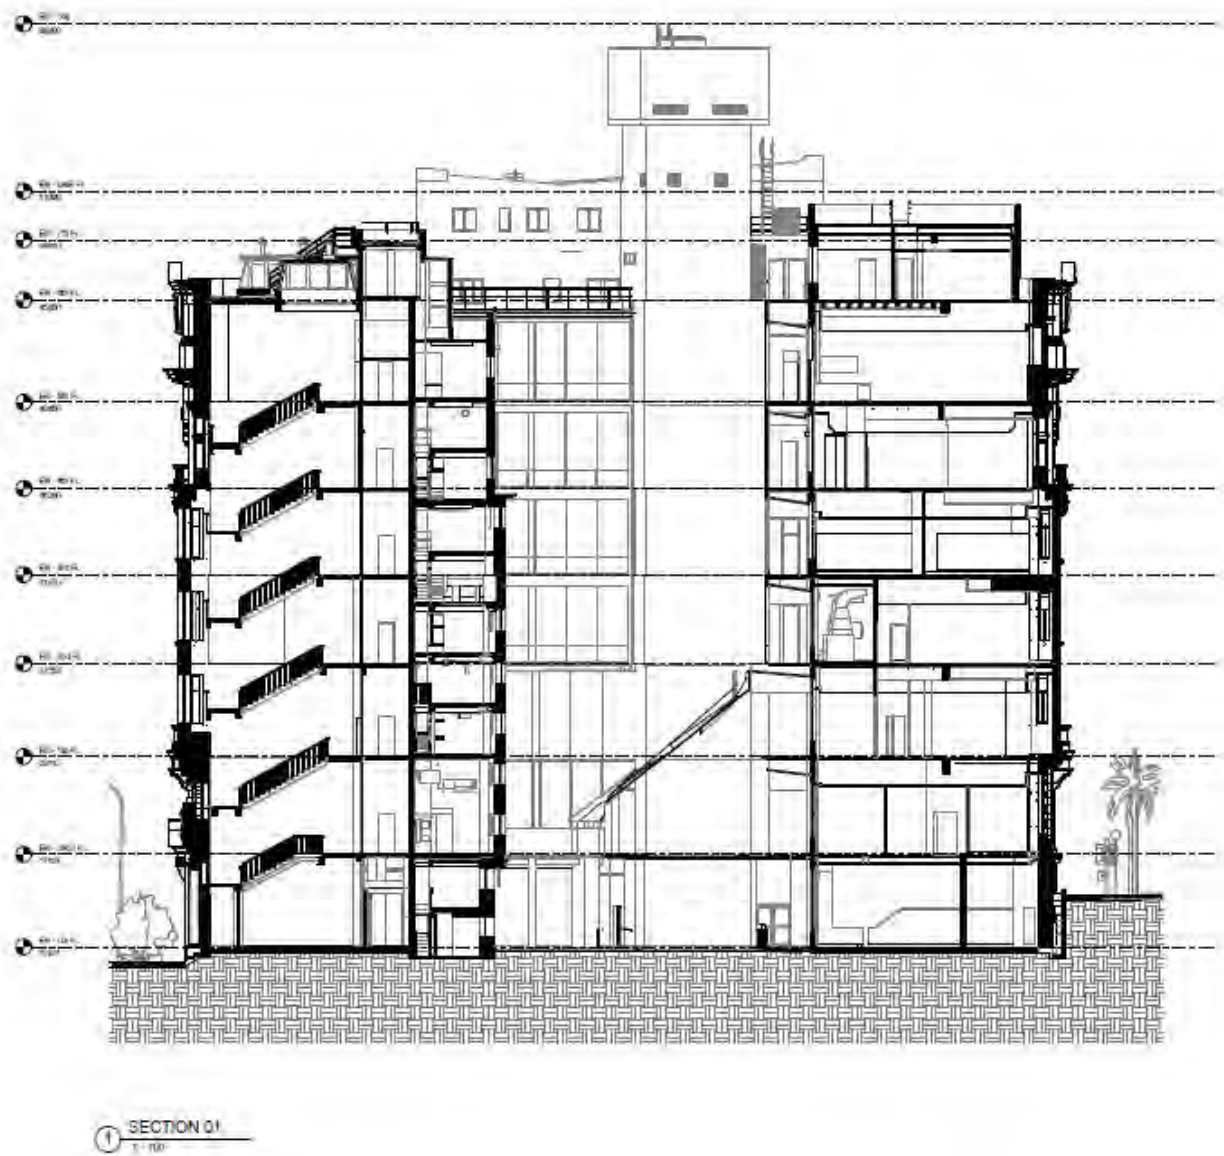

**Figure A.40**  
Education Building - Existing section 01  
Source: Make Architects