

BOTANICAL NAME	COMMON NAME	MATURE HEIGHT
<i>Alpinia coerulea</i>	Native Ginger	2m
<i>Billardiera scandens</i>	Apple Berry	1m
<i>Kunzea pomifera</i>	Muntries	0.5m
<i>Hibiscus heterophyllus</i>	Native Rosella	1.3m
<i>Mentha Sp.</i>	Mint	45cm
<i>Syzygium luehmannii</i>	Lilly Pilly	12m

Copyright DesignInc Sydney Pty Limited

This drawing is protected by copyright. All rights are reserved. Unless permitted under the Copyright Act 1968, no part of this drawing may in any form or by any means be reproduced, published, translated or transmitted without the prior written permission of the copyright owner.


Please note

If the Status of this drawing is not signed off For Construction it may be subject to change, alteration or amendment at the discretion of DesignInc Sydney Pty Limited. It is the responsibility of the client to ensure that the drawing is not used for any loss, damage, harm or injury whether special, consequential, direct or indirect, suffered by you or any other person as a result of your use of this drawing for construction purposes.

Figured dimensions take preference to scale readings. Verify all dimensions on site. Report any discrepancies to the Architect for decision before proceeding with the work.

NOMINATED ARCHITECTS:  
Gillian Coulson 4969    Anthony Quan 5421    Sandeep Arora 7337

No	DATE	REVISIONS	BY
A	06/06/2017	LANDSCAPE CONCEPT FOR DISCUSSION	BS
B	13/09/2017	SCHEMATIC DESIGN	ME
C	09/10/2017	DEVELOPMENT APPLICATION	MS
D	23/10/2017	SSD DA UPDATE	MS

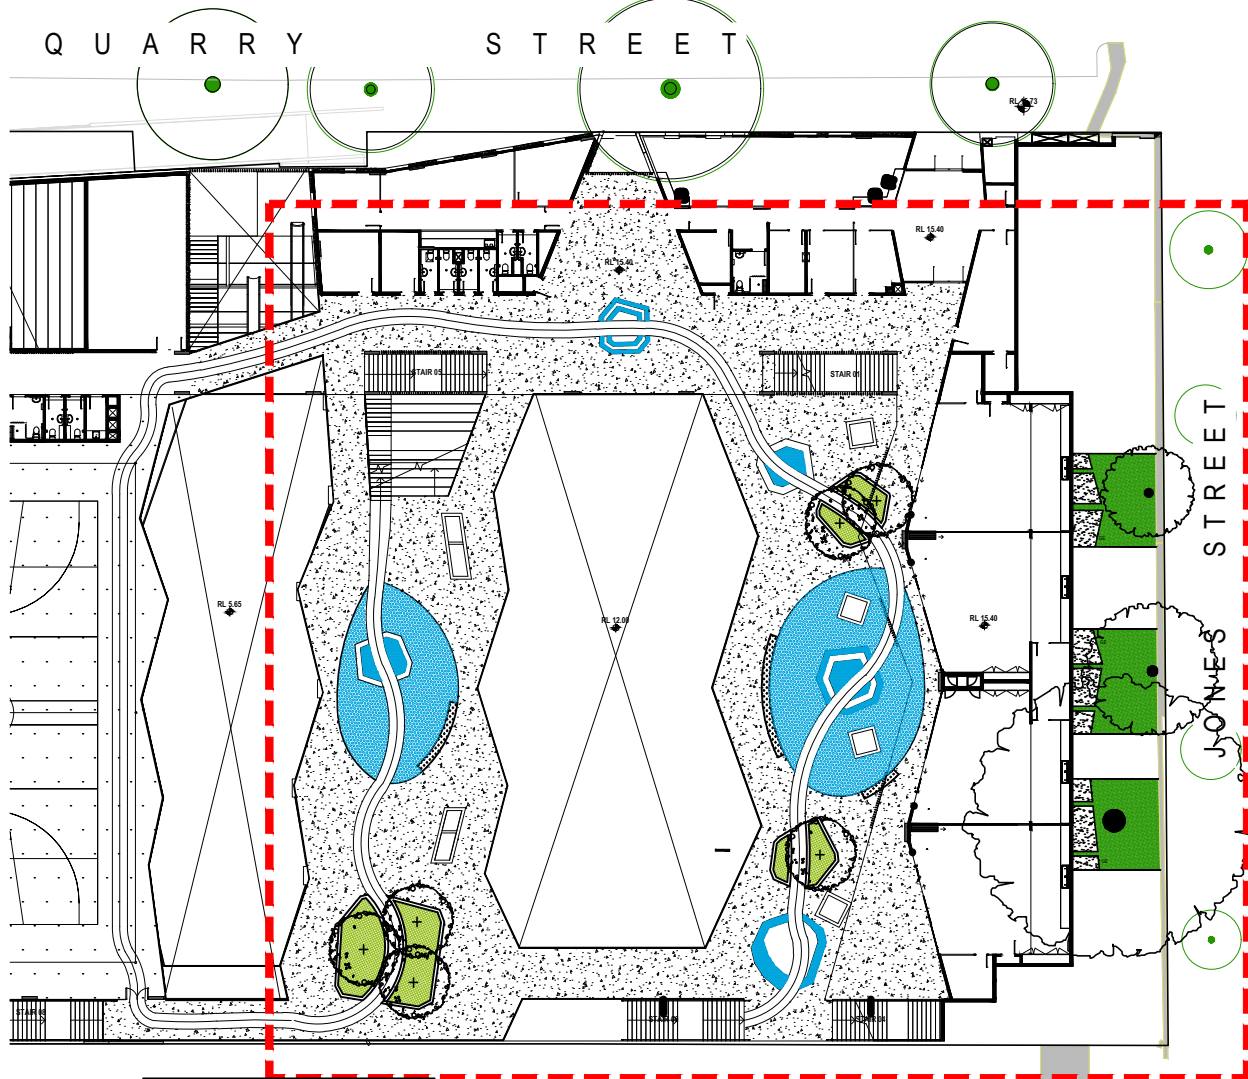

KEY PLAN

UPPER GARDEN - TERRACE GARDEN

SOFT LANDSCAPE	m2	m3	NO.	LM
GARDEN BED	55			
ALLOW 4 SHRUBS / m2	220		6	
ALLOW 6 ADVANCED TREES				
ALLOW 500mm DEPTH IMPORTED TOPSOIL		27.5		
ALLOW 75mm DEPTH MULCH		4		
HARD LANDSCAPE	m2	m3	NO.	LM
RUBBER SOFTFALL (ACTIVITY NODES)	100			
INSITU CAST CONCRETE BENCH SEAT				25
OXIDE COLOURED CONCRETE PATH (DNA LINKING CHAIN)	215			
SYNTHETIC GRASS	140			
RAISED PLANTERS	140			
ALLOW 500mm HIGH TEXTURE COATED BLOCKWORK				80
MISC				
PLAY EQUIPMENT (SPEAKING TUBES)			5	
EXERCISE EQUIPMENT (TYPE TBD)			5	

ARCHITECTS IN ASSOCIATION

DesignInc | Lacoste +Stevenson | bmc2

DesignInc Sydney    PTY LIMITED ACN 0030080820  
L12 / 77 PACIFIC HWY NORTH SYDNEY NSW 2060 AUSTRALIA  
PO BOX 651 NORTH SYDNEY NSW 2059 AUSTRALIA  
T +612 8905 7100    F +612 8905 7199  
E sydney@sydney.designinc.com.au    www.designinc.com.au

Architecture    Urban Design    Interiors

CLIENT	DEPARTMENT OF EDUCATION		
PROJECT	NEW ULTIMO PYRMONT PUBLIC SCHOOL REDEVELOPMENT Quarry St, Ultimo NSW		
TITLE	LANDSCAPE PLAN - UPPER PLAYGROUND		

0    1M    2M    3M    5M  
scale 1:100

DRAWN BY: ME  
SCALES: 1:100 @ A1  
PLOT DATE: 23/10/2017

PROJECT N°.	P16-077	REVISION	D
DRAWING N°.	LA-0004		
DRAWING STATUS	REVIEWED BY	SIGNATURE	DATE
SCHEMATIC DESIGN	MS		

QUALITY CERTIFIED ISO 9001

Completion of the Drawing Status is evidence the design has been verified as conforming to the requirements of the Project. All S. Plan. Initiating the 'Drawn By' has confirmed that this drawing has been prepared in conformity with DesignInc Sydney M.S. procedures.

SCHEMATIC DESIGN