




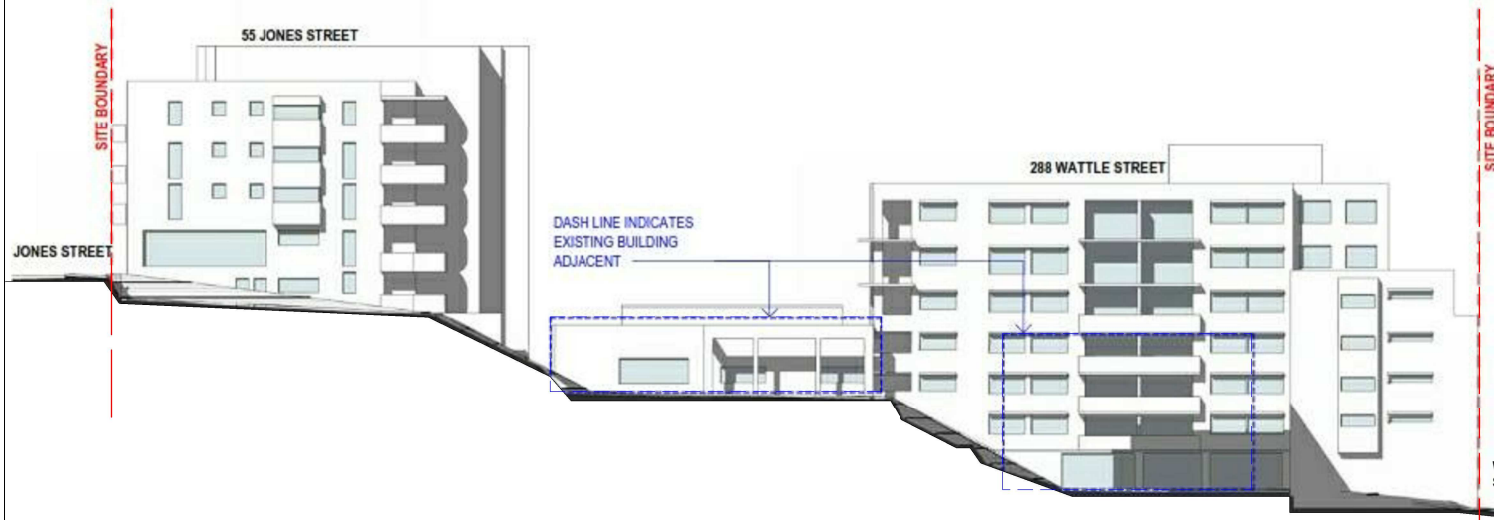


1 NEIGHBOURING ELEVATION - EXISTING - 21ST JUNE 12PM

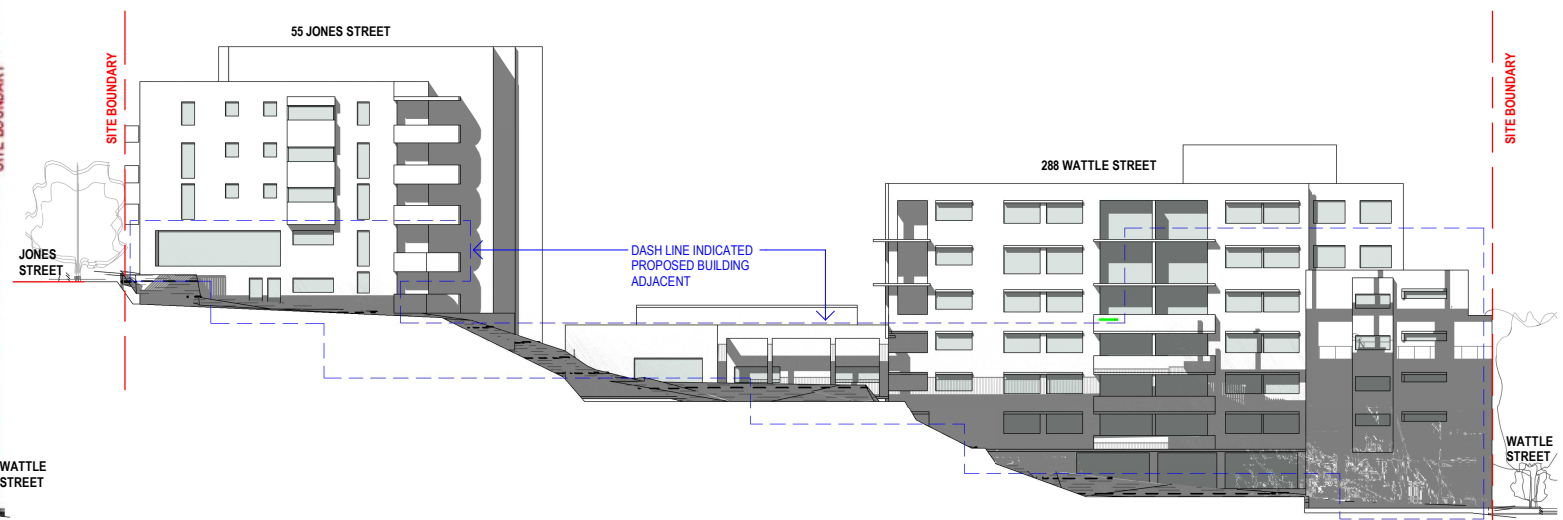


2 NEIGHBOURING ELEVATION - NEW - 21ST JUNE 12PM

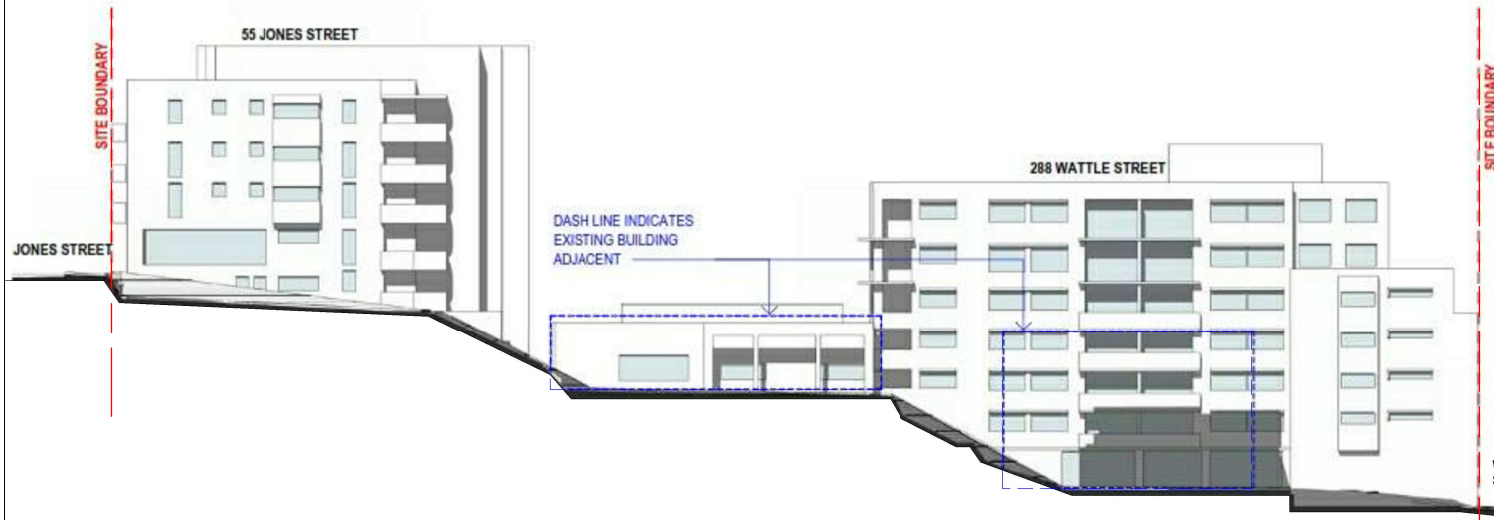


3 NEIGHBOURING ELEVATION - EXISTING - 21ST JUNE 1PM

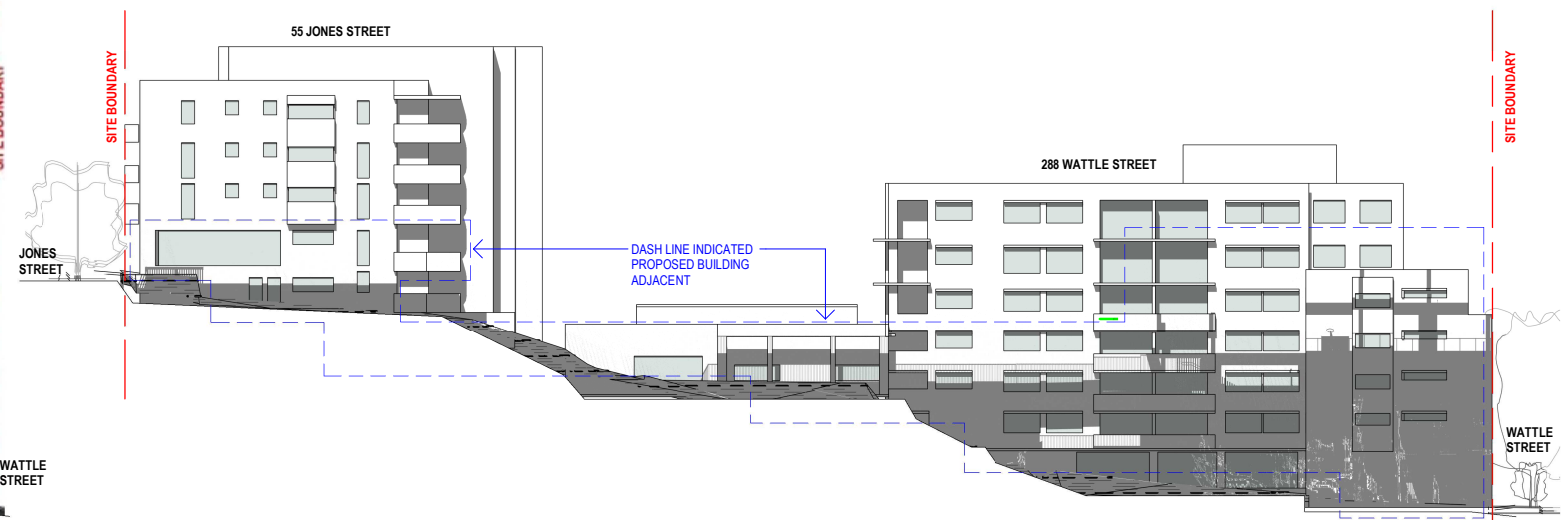

4 NEIGHBOURING ELEVATION - NEW - 21ST JUNE 1PM

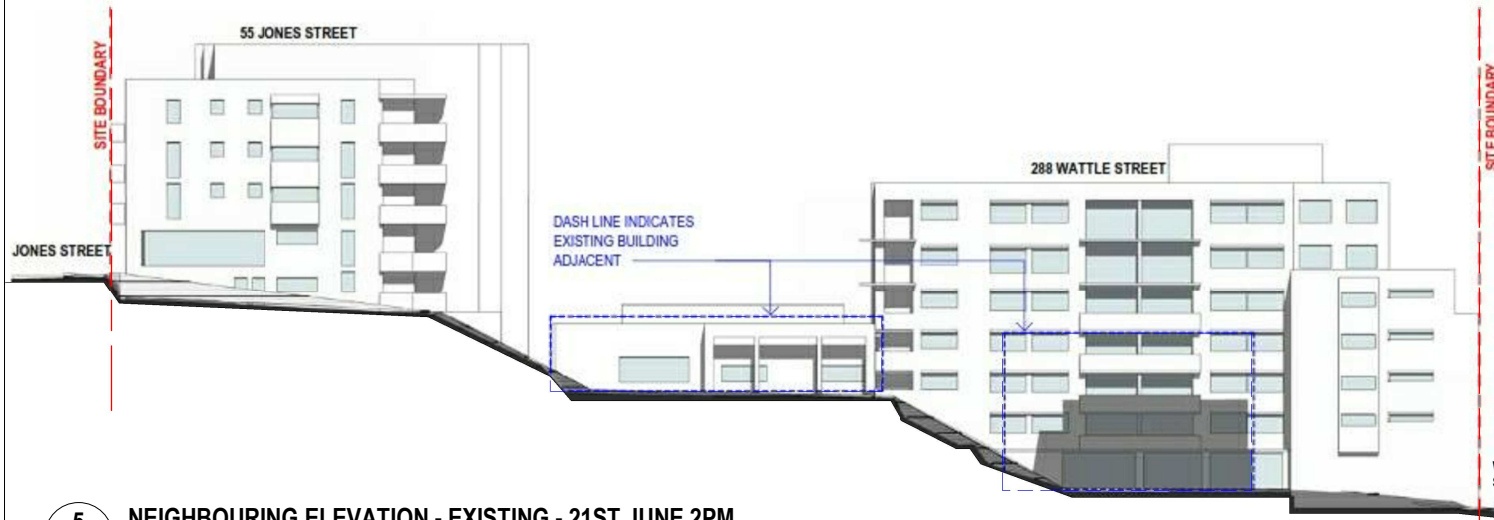

5 NEIGHBOURING ELEVATION - EXISTING - 21ST JUNE 2PM

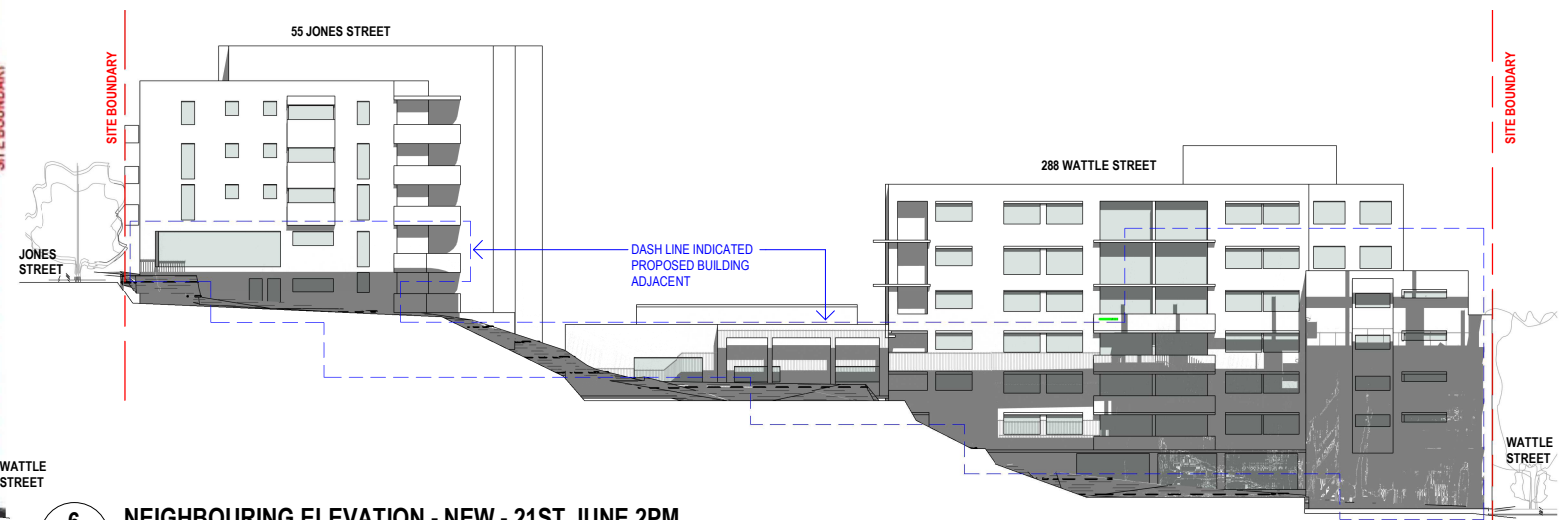

6 NEIGHBOURING ELEVATION - NEW - 21ST JUNE 2PM

© Copyright DesignInc Sydney Pty Limited This drawing is protected by copyright. All rights are reserved. Unless permitted under the Copyright Act 1968, no part of this drawing may in any form or by any means be reproduced, published, broadcast or transmitted without the prior written permission of the copyright owner. Please note If the Status of this drawing is not signed off For Construction it may be subject to change, alteration or amendment at the discretion of DesignInc Sydney Pty Limited. If so, DesignInc Sydney Pty Limited is not liable for any loss, damage, harm or injury whether special, consequential, direct or indirect, suffered by you or any other person as a result of your use of this drawing for construction purposes. Figured dimensions take preference to scale readings. Verify all dimensions on site. Report any discrepancies to the Architect for decision before proceeding with the work. Nominated Architects Anthony Quen 9421 Sandeep Arora 7337 Ian Armstrong 7260 Richard Does 8126			
No	DATE	REVISIONS	BY
A	12/03/2018	DRAFT FOR REVIEW	HC
B	19/03/2018	FOR INFORMATION	HC
C	19/03/2018	FOR DA APPROVAL	HC

ARCHITECT
DesignInc Lacoste+Stevenson bmc2 architects in association

CLIENT


PROJECT
NEW ULTIMO PYRMONT PUBLIC SCHOOL Corner Quarry and Jones Streets Ultimo NSW 2007

TITLE	VERTICAL SHADOW ANALYSIS - 12PM-2PM SHADOWS AND MASSING STUDIES	
QUALITY CERTIFIED ISO 9001	Completion of the Drawing Status is evidence the design has been verified as conforming to the requirements of the Project M.S. Plan. Initiating the "Drawn By" box confirms that this drawing has been prepared in conformity with DesignInc Sydney M.S. procedures.	

DRAWN BY	TB,HC,NT,RK,FA		
SCALES	1 : 2000 @ A3		
PLOT DATE	03/02/18		
PROJECT N°.	P16-077		REVISION
DRAWING N°.	DA-01204		C
DRAWING STATUS	REVIEWED BY	SIGNATURE	DATE
FOR INFORMATION	JCU		
DEVELOPMENT APPLICATION			