




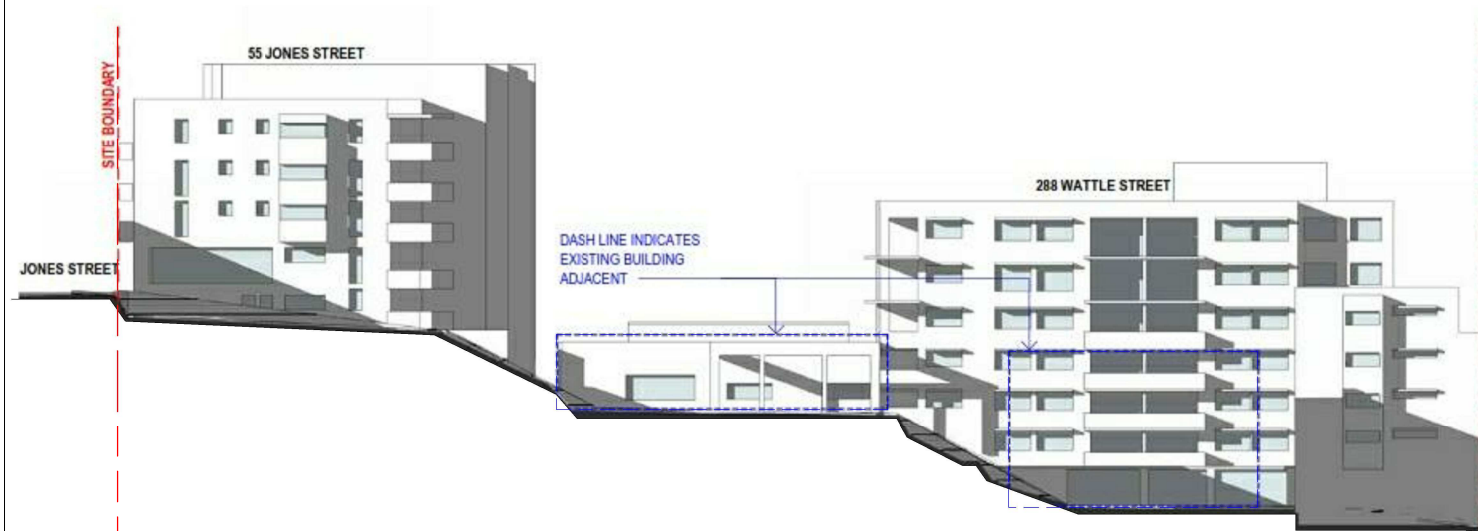


7 NEIGHBOURING ELEVATION - EXISTING - 21ST JUNE 9AM

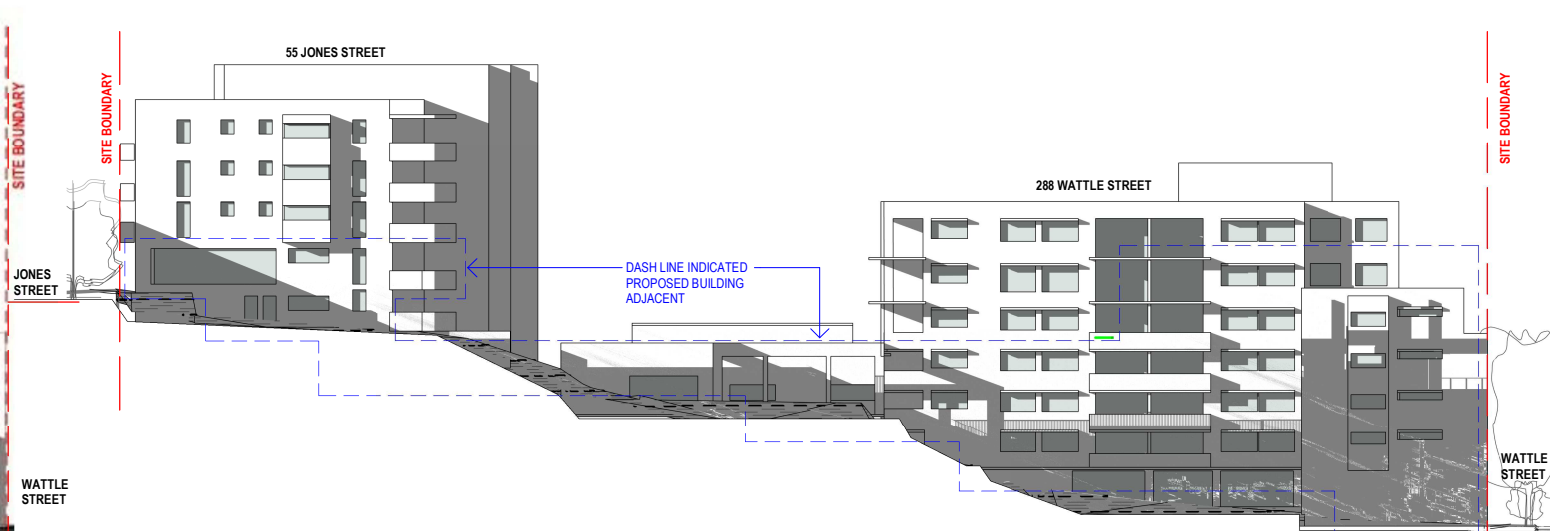


2 NEIGHBOURING ELEVATION - NEW - 21ST JUNE 9AM

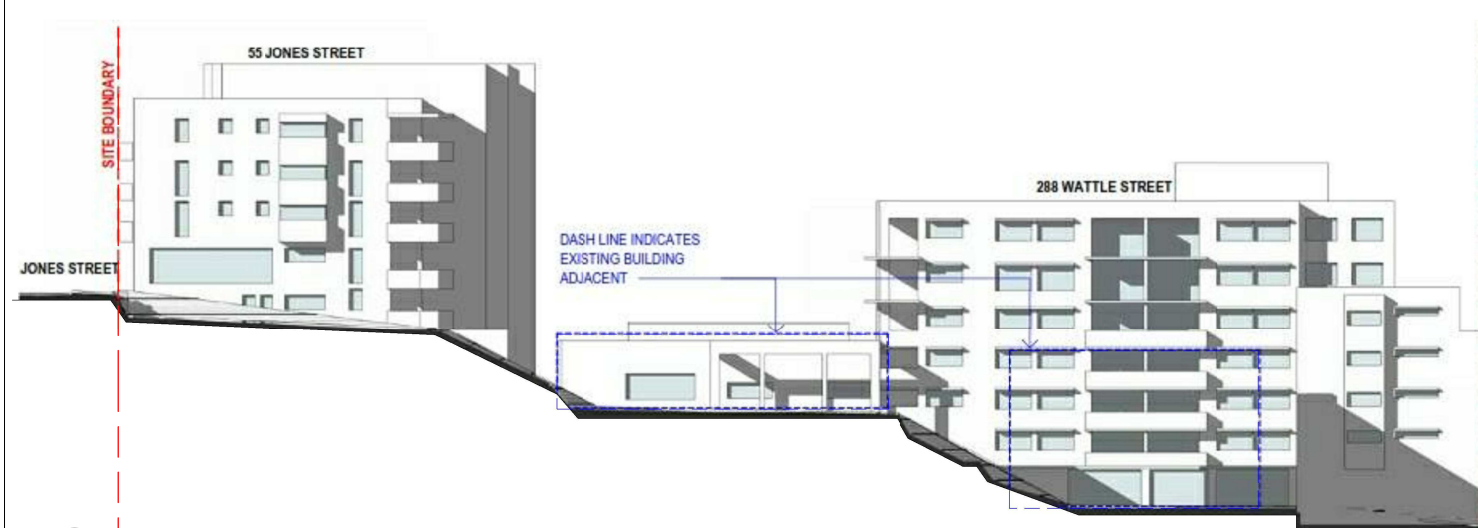


3 NEIGHBOURING ELEVATION - EXISTING - 21ST JUNE 10AM

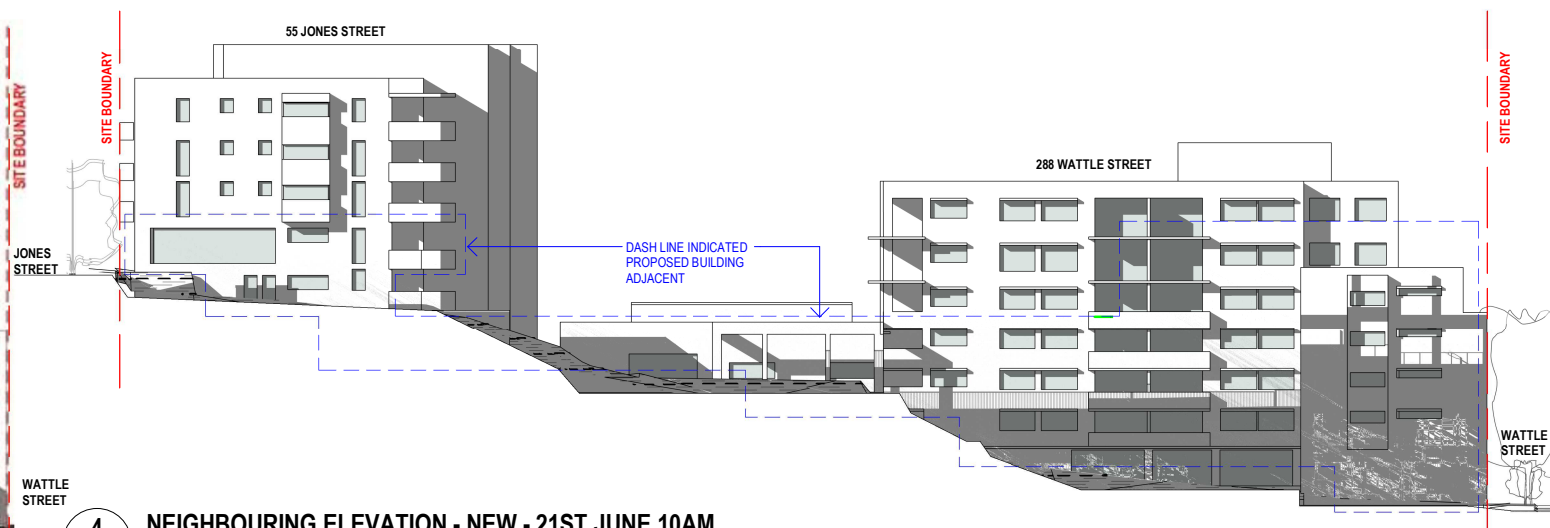

4 NEIGHBOURING ELEVATION - NEW - 21ST JUNE 10AM

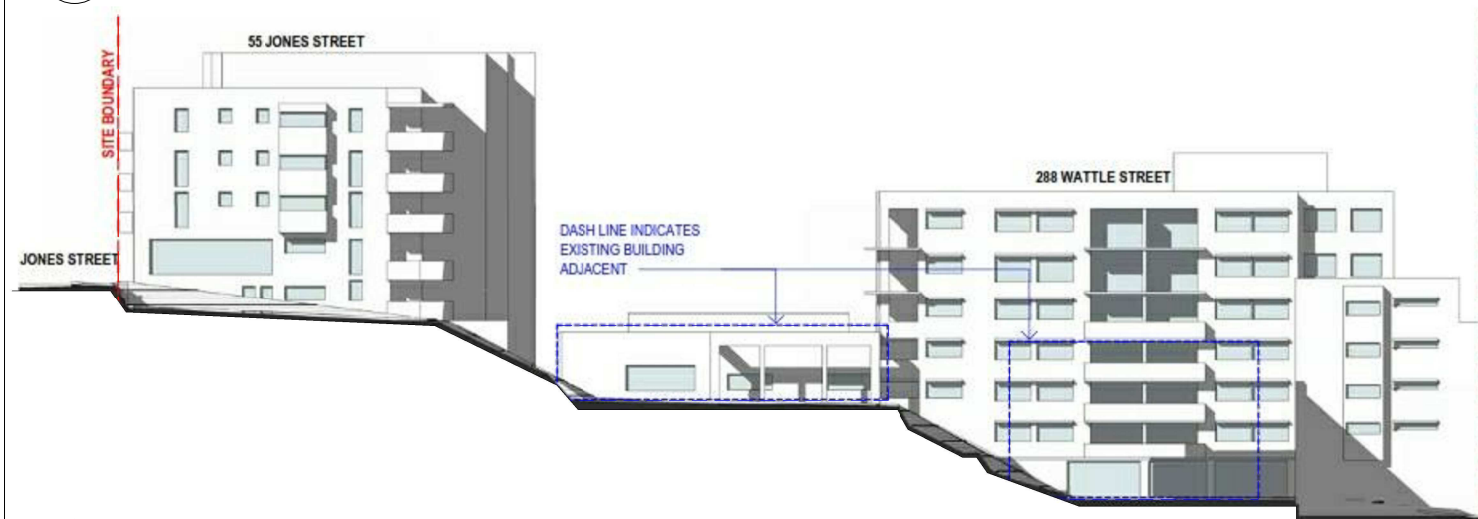

5 NEIGHBOURING ELEVATION - EXISTING - 21ST JUNE 11AM

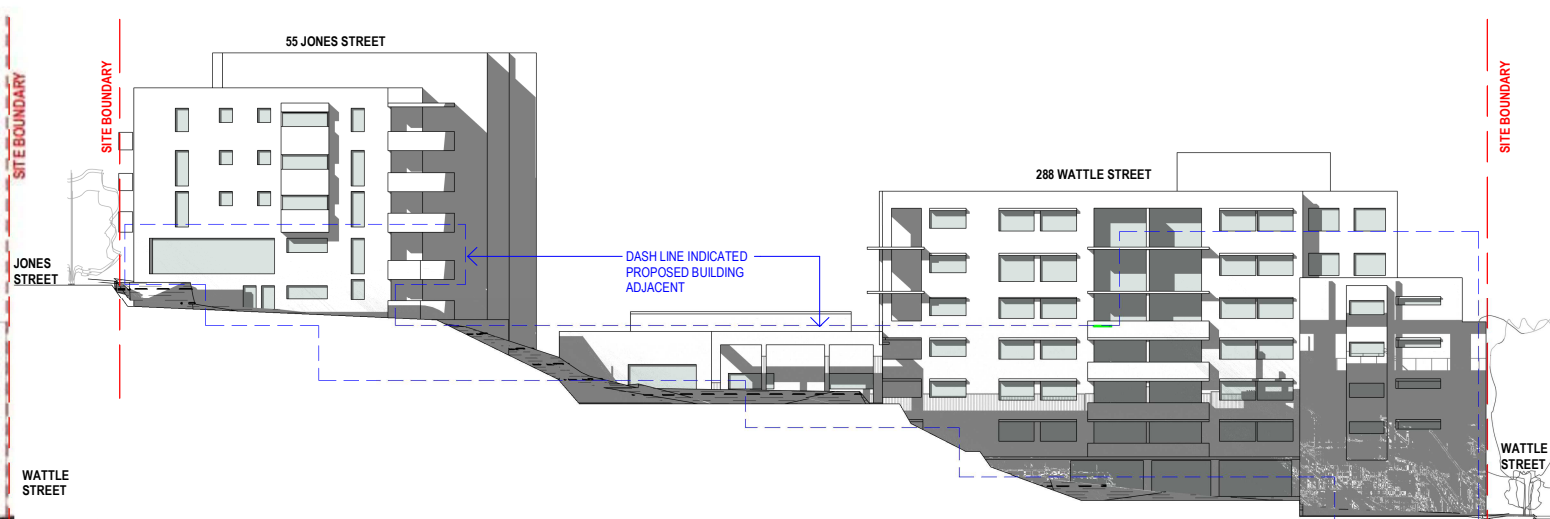

6 NEIGHBOURING ELEVATION - NEW - 21ST JUNE 11AM

Copyright DesignInc Sydney Pty Limited			
This drawing is protected by copyright. All rights are reserved. Unless permitted under the Copyright Act 1968, no part of this drawing may in any form or by any means be reproduced, published, broadcast or transmitted without the prior written permission of the copyright owner.			
Please note			
If the Status of this drawing is not signed off For Construction it may be subject to change, alteration or amendment at the discretion of DesignInc Sydney Pty Limited. If so, DesignInc Sydney Pty Limited is not liable for any loss, damage, harm or injury whether special, consequential, direct or indirect, suffered by you or any other person as a result of your use of this drawing for construction purposes.			
Figured dimensions take preference to scale readings. Verify all dimensions on site. Report any discrepancies to the Architect for decision before proceeding with the work.			
Nominated Architects			
Anthony Quan 5421 Sandeep Arora 7337 Ian Armstrong 7260 Richard Does 8126			

No	DATE	REVISIONS	BY
A	12/03/2018	DRAFT FOR REVIEW	HC
B	19/03/2018	FOR INFORMATION	HC
C	19/03/2018	FOR DA APPROVAL	HC

ARCHITECT

DesignInc|Lacoste+Stevenson|bmc2
architects in association

CLIENT

SCHOOL INFRASTRUCTURE NSW

PROJECT

NEW ULTIMO PYRMONT PUBLIC SCHOOL
Corner Quarry and Jones Streets
Ultimo NSW 2007

TITLE

VERTICAL SHADOW ANALYSIS - 9AM-11AM
SHADOWS AND MASSING STUDIES

QUALITY CERTIFIED ISO 9001

Completion of the Drawing Status is evidence the design has been verified as conforming to the requirements of the Project M.S. Plan. Initiating the "Drawn By" box confirms that this drawing has been prepared in conformity with DesignInc Sydney M.S. procedures.

DRAWN BY	TB,HC,NT,RK,FA		
SCALES	1 : 2000 @ A3		
PLOT DATE	03/02/18		
PROJECT N°.	P16-077	REVISION	
DRAWING N°.	DA-01203	C	
DRAWING STATUS	REVIEWED BY	SIGNATURE	DATE
FOR INFORMATION	JCU		
DEVELOPMENT APPLICATION			