




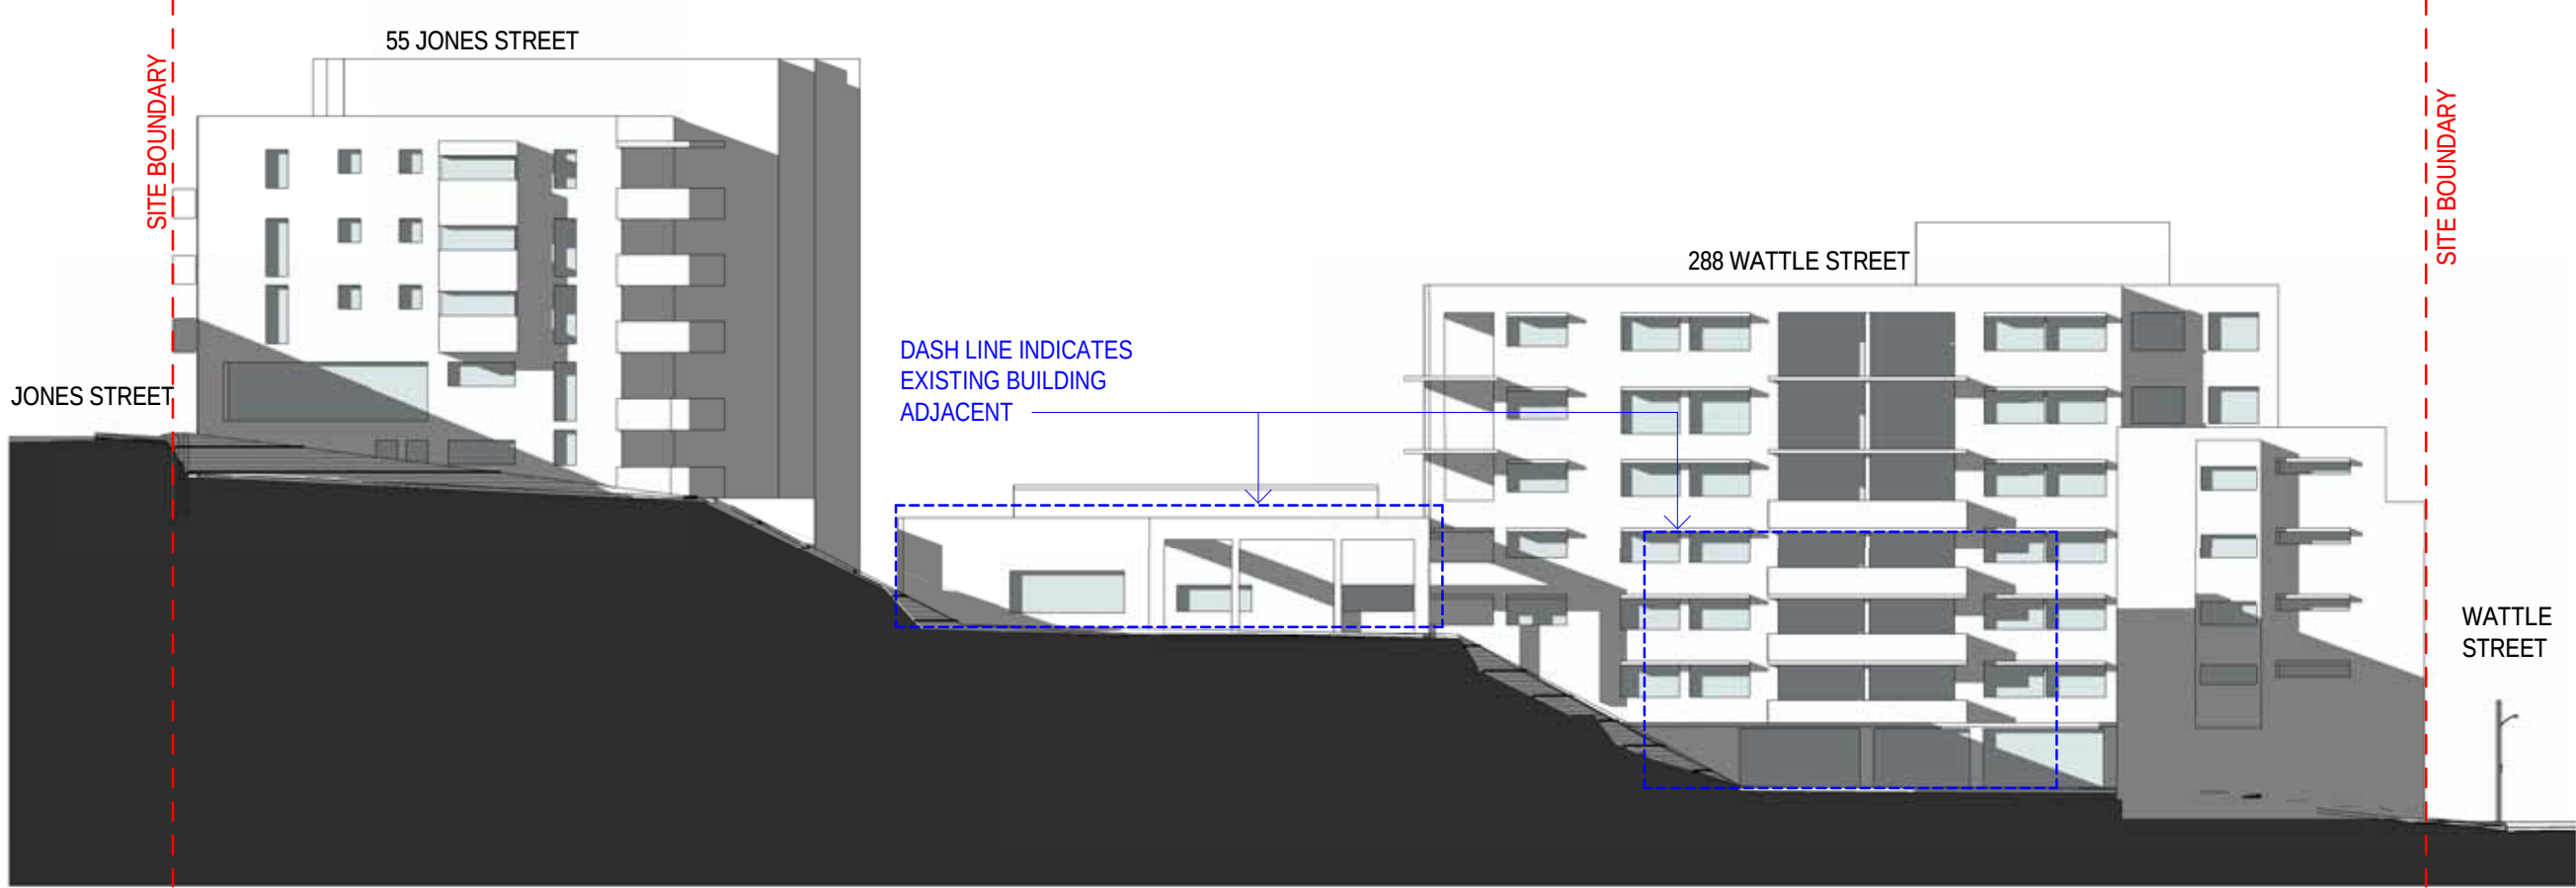


1 NEIGHBOURING ELEVATION - EXISTING - 21ST JUNE 9AM
DA-5003 SCALE

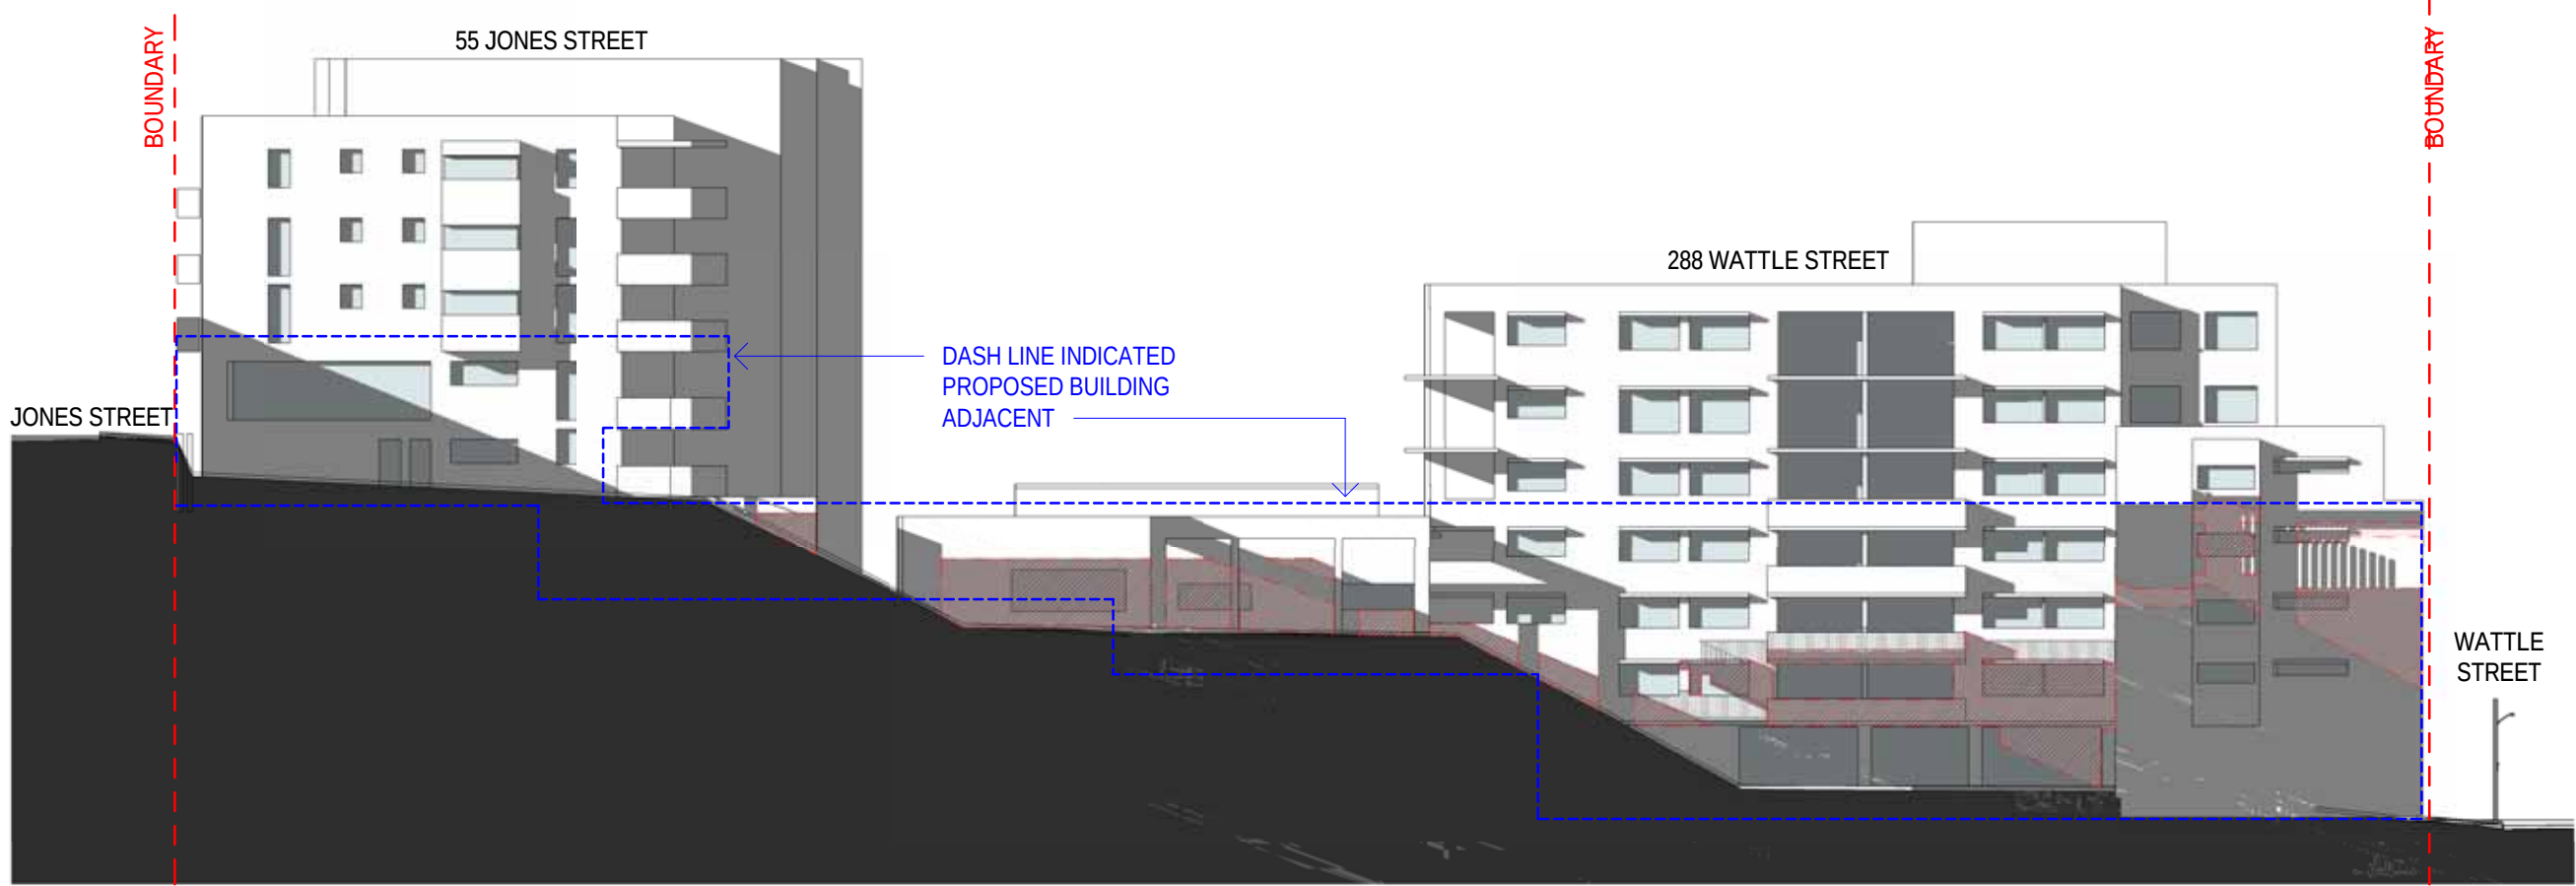


2 NEIGHBOURING ELEVATION - NEW - 21ST JUNE 9AM
DA-5003 SCALE

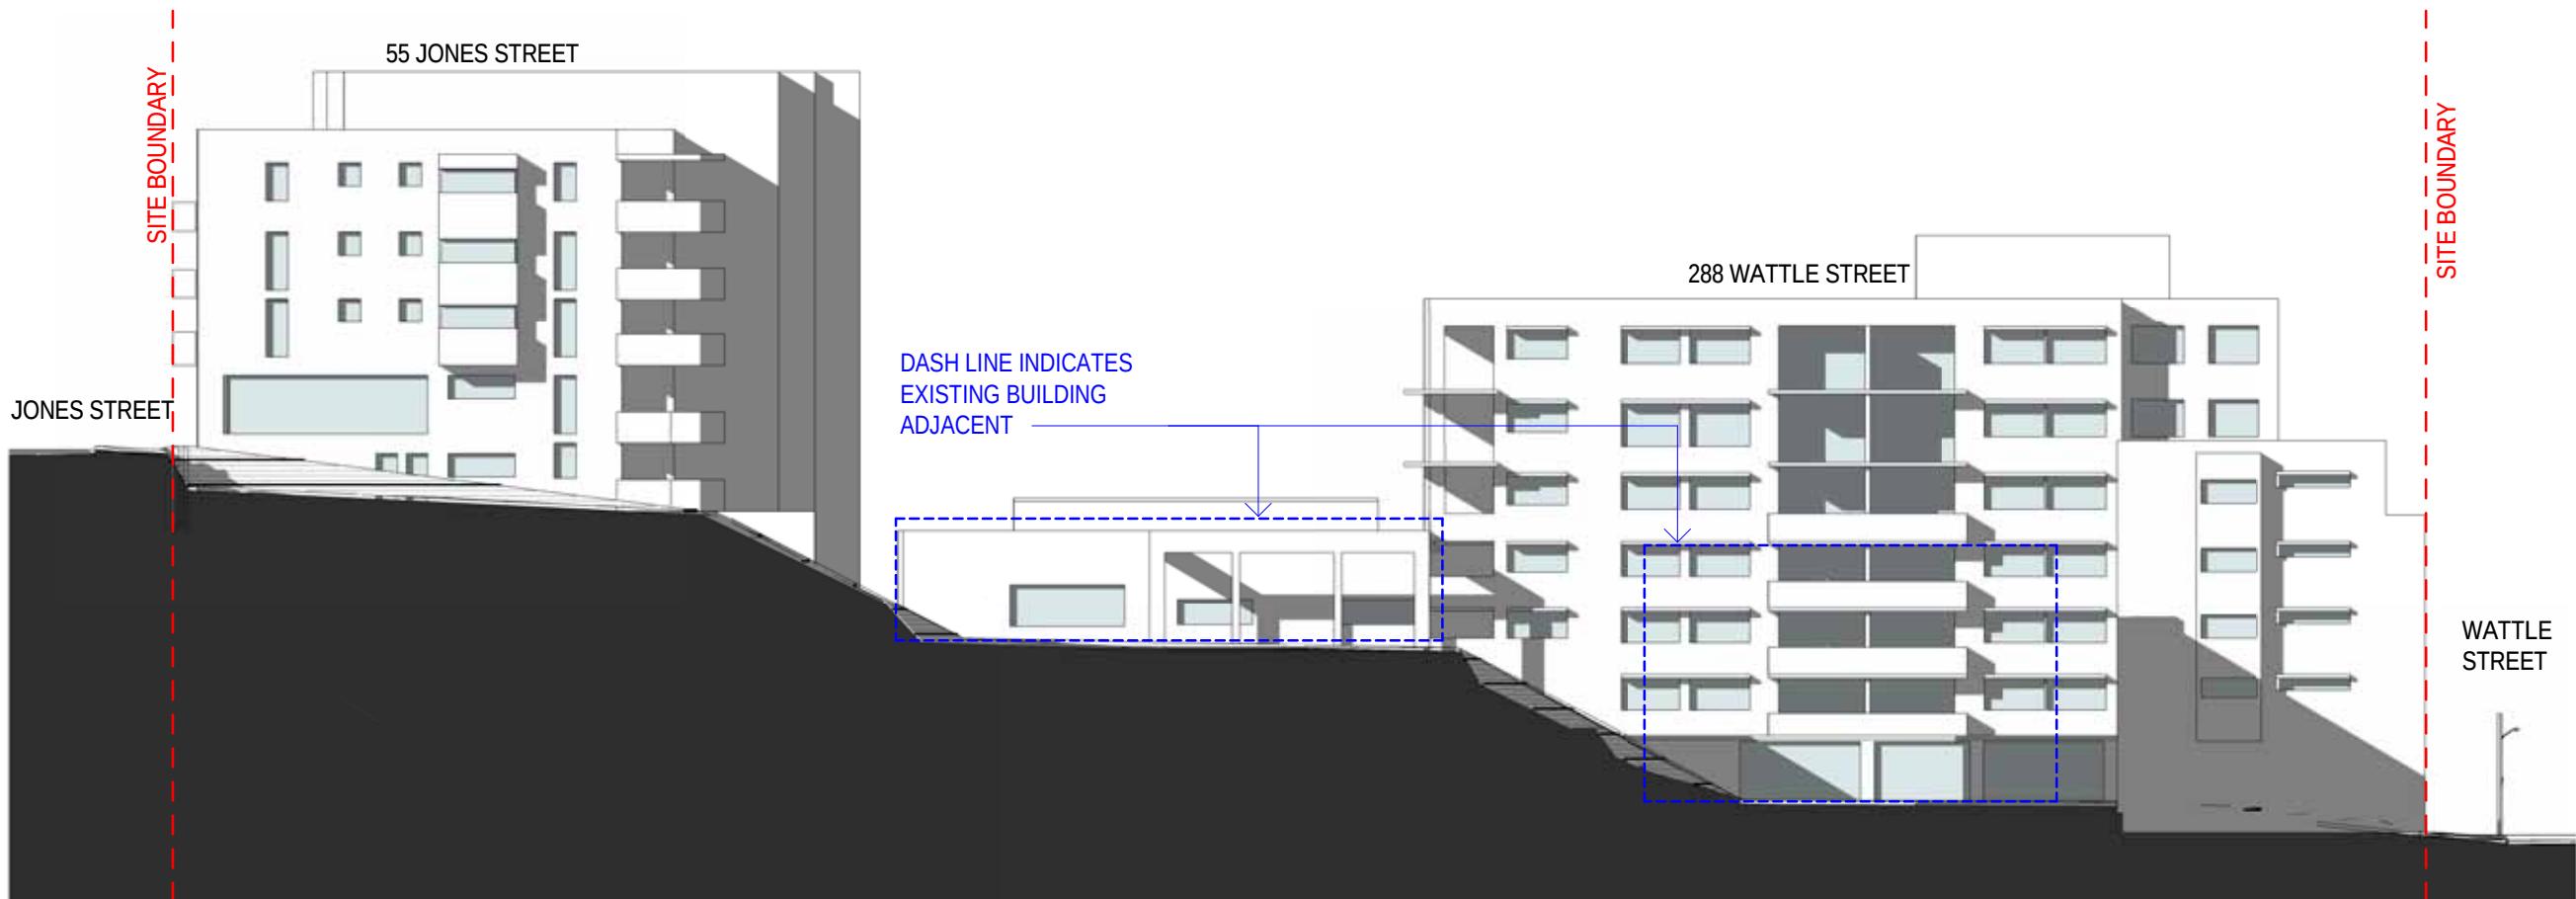


3 NEIGHBOURING ELEVATION - EXISTING - 21ST JUNE 10AM
DA-5003 SCALE

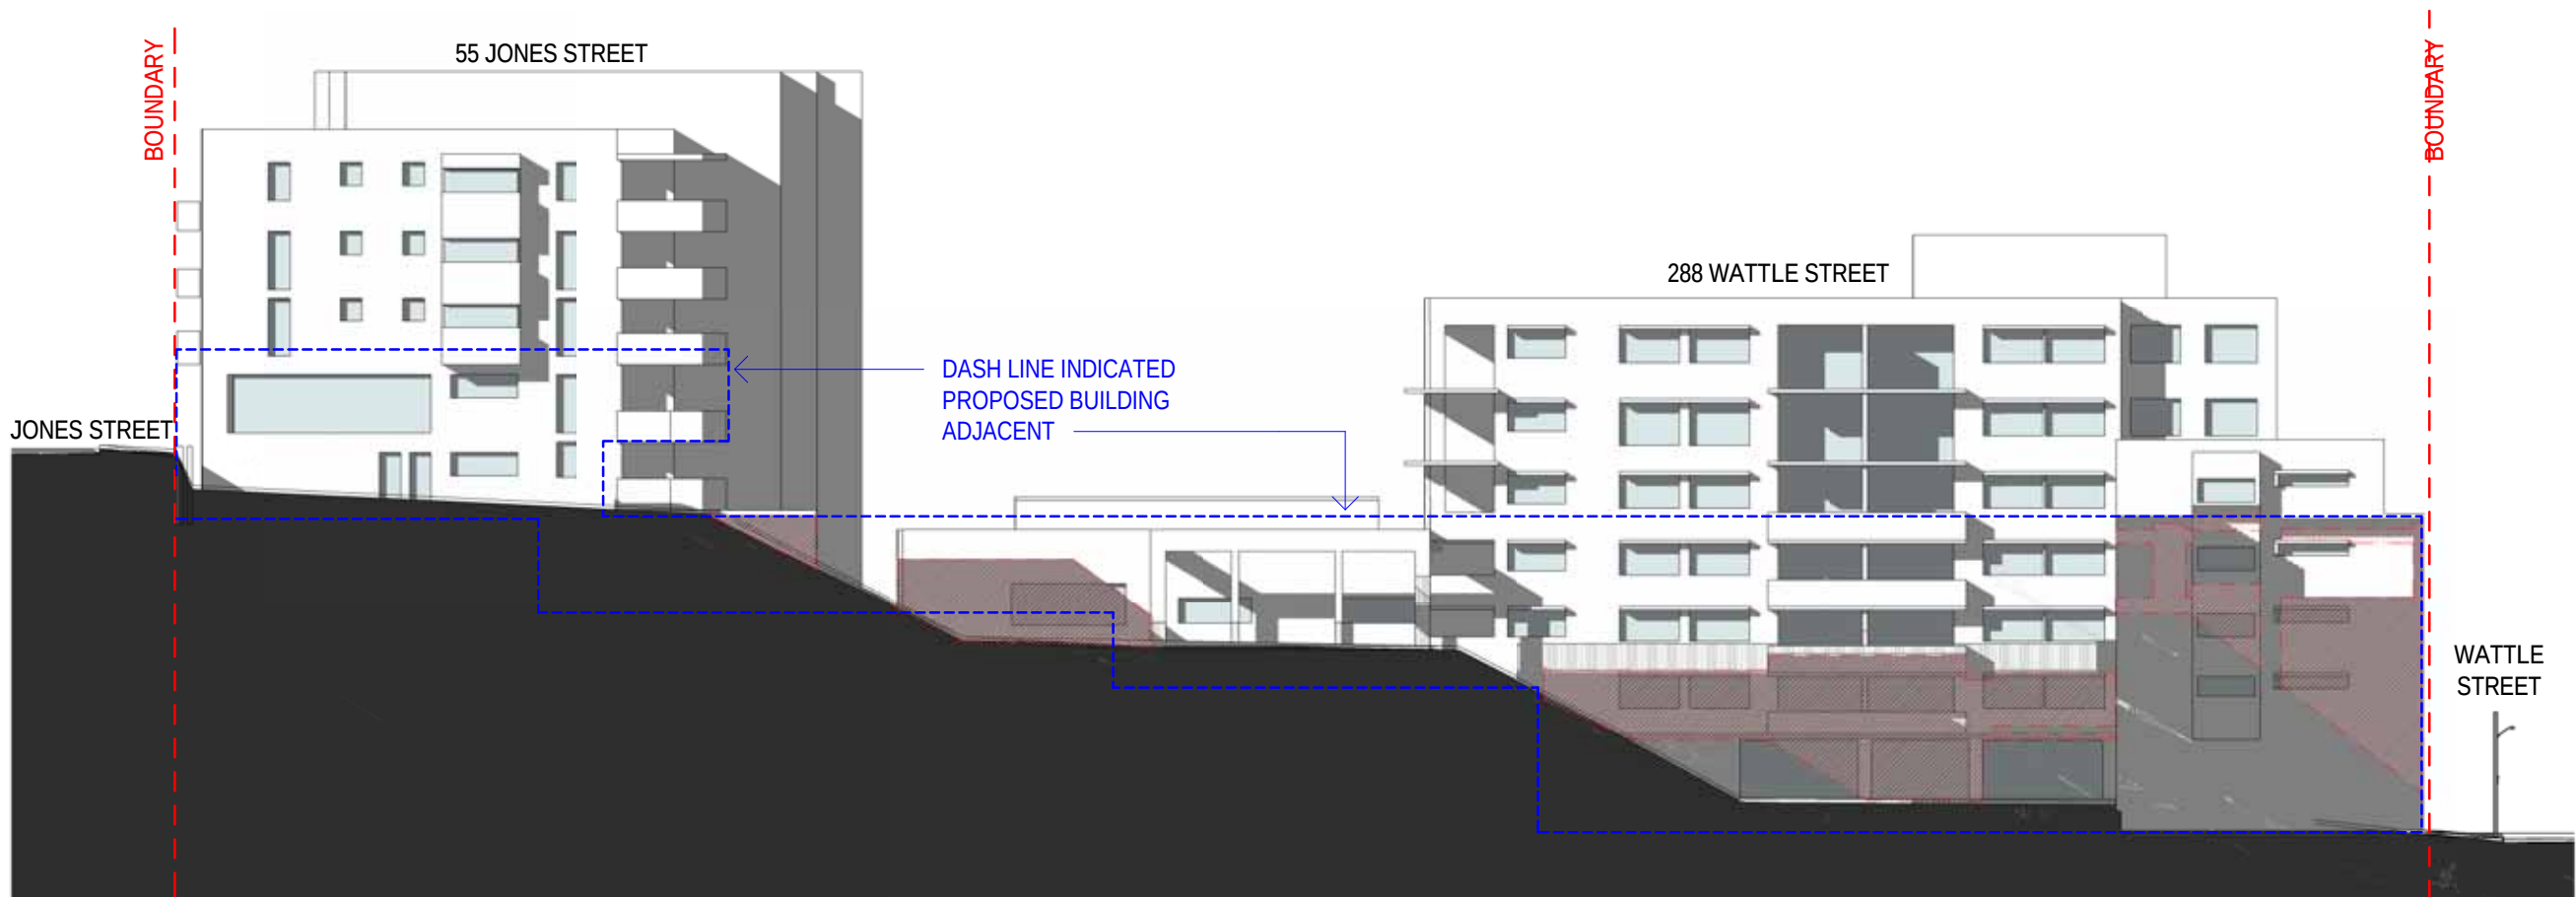

4 NEIGHBOURING ELEVATION - NEW - 21ST JUNE 10AM
DA-5003 SCALE

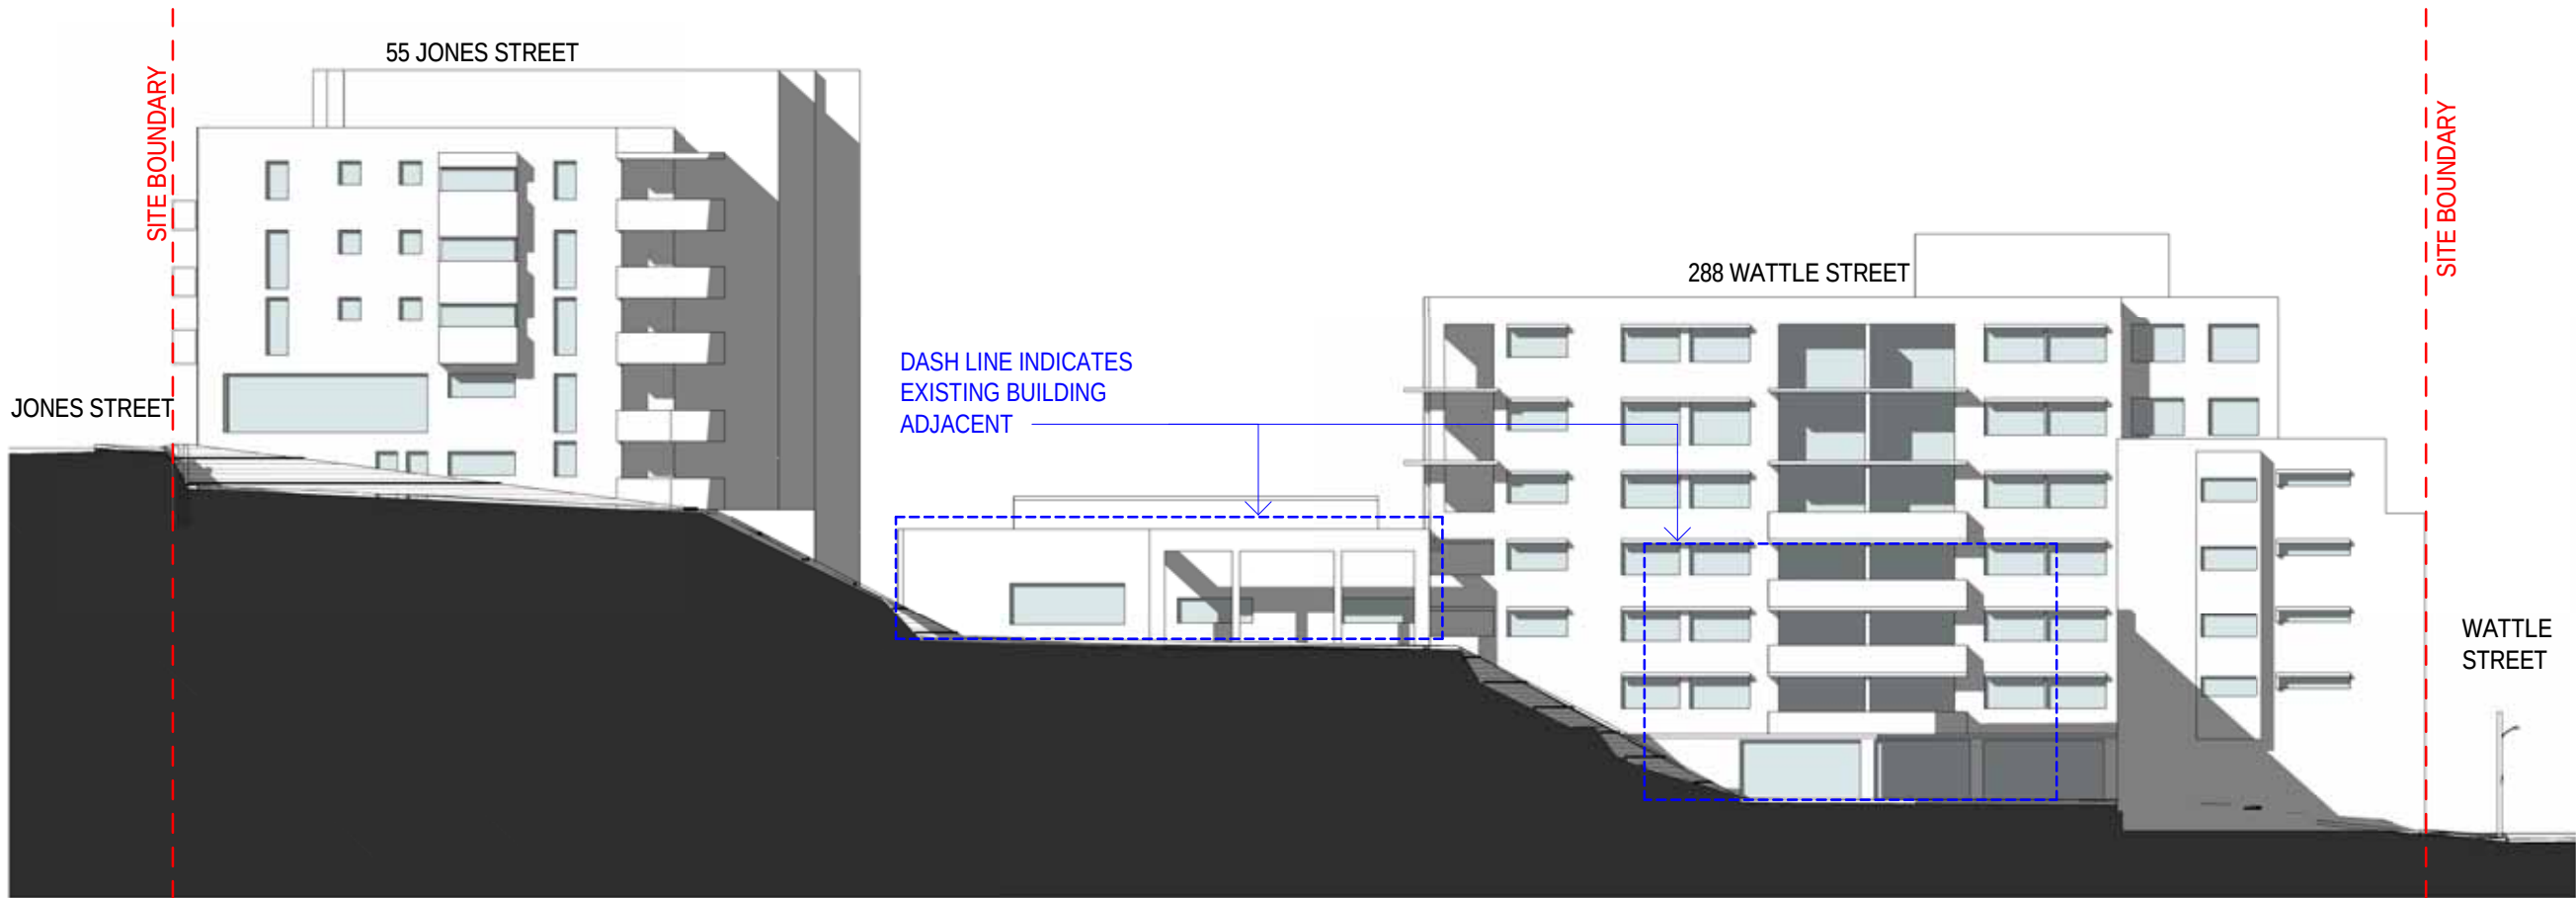

5 NEIGHBOURING ELEVATION - EXISTING - 21ST JUNE 11AM
DA-5003 SCALE

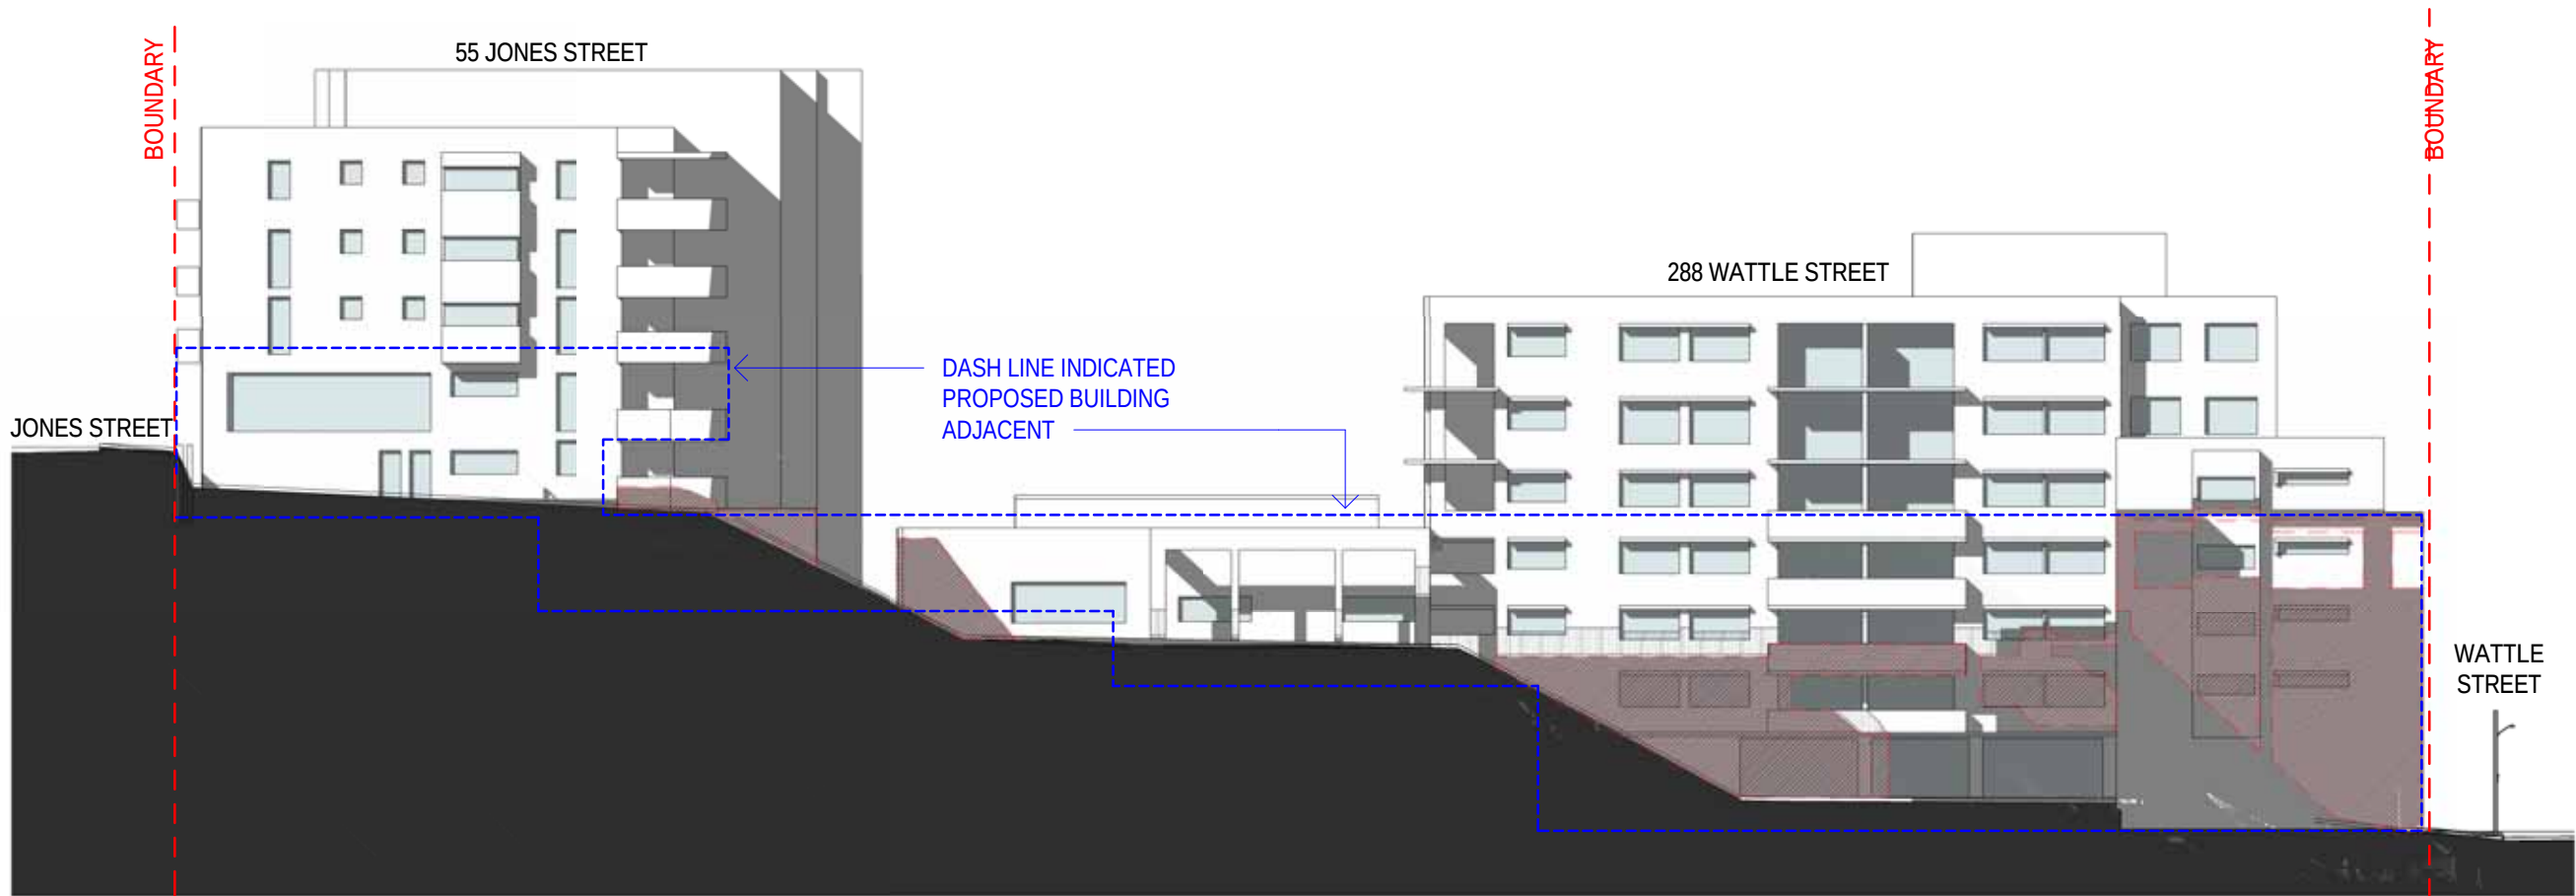

6 NEIGHBOURING ELEVATION - NEW - 21ST JUNE 11AM
DA-5003 SCALE


© Copyright Designinc Sydney Pty Limited
This drawing is protected by copyright. All rights are reserved. Unless permitted under the Copyright Act 1968, no part of this drawing may in any form or by any means be reproduced, published, broadcast or transmitted without the prior written permission of the copyright owner.

Please note
If the Status of this drawing is not signed off For Construction it may be subject to change, alteration or amendment at the discretion of Designinc Sydney Pty Limited. If so, Designinc Sydney Pty Limited is not liable for any loss, damage, harm or injury whether special, consequential, direct or indirect, suffered by you or any other person as a result of your use of this drawing for construction purposes.
Figured dimensions take preference to scale readings. Verify all dimensions on site.
Report any discrepancies to the Architect for decision before proceeding with the work.

NOMINATED ARCHITECTS:
Christian Coulson 0659 Anthony Quan 5421 Sandeep Amin 7337

No	DATE	REVISIONS	BY
A	29.09.17	ISSUE FOR REVIEW	TB
B	04.10.17	ISSUE FOR SSD DA	TB
C	06.10.17	ISSUE FOR SSD DA	TB
D	10.10.17	ALPHANUMERICAL REVISION FOR SSD DA	TB
E	20.10.17	ISSUE FOR SSD DA	TB

ADDITIONAL SHADOW
CAST BY DEVELOPMENT

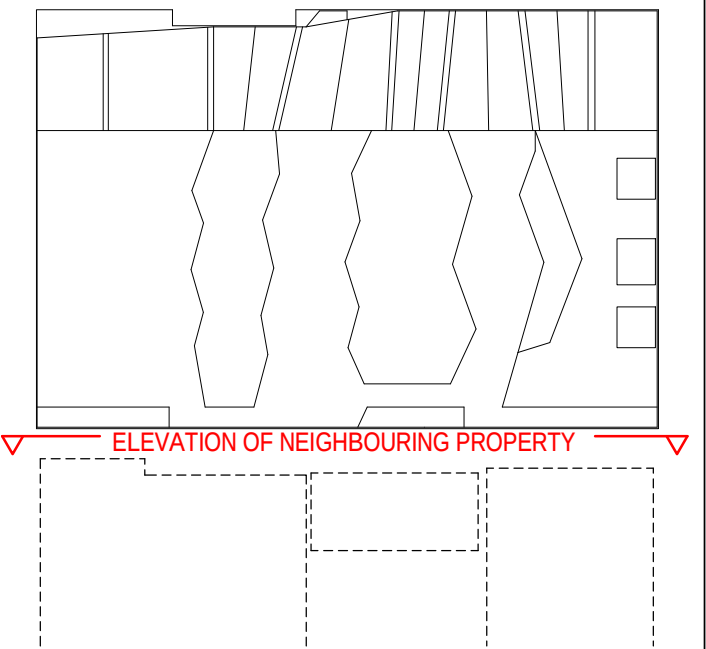

ARCHITECTS IN ASSOCIATION
Designinc | Lacoste +Stevenson | bmc2
Designinc Sydney PTY LIMITED ACN 003008820
L12 / 77 PACIFIC HWY NORTH SYDNEY NSW 2060 AUSTRALIA
PO BOX 651 NORTH SYDNEY NSW 2059 AUSTRALIA
T +612 9905 7100 F +612 9905 7199
E sydney@sydney.designinc.com.au www.designinc.com.au

Architecture Urban Design Interiors

CLIENT SCHOOL
INFRASTRUCTURE NSW

PROJECT NEW ULTIMO PYRMONT
PUBLIC SCHOOL

Quarry St, Ultimo NSW
TITLE VERTICAL SHADOW
ANALYSIS - 9AM-11AM

07-SHADOW DIAGRAMS			
DRAWN BY	TB		
SCALES	1 : 1000 @ A1		
PLOT DATE	09/28/17		
PROJECT N°.	S15124	REVISION	
DRAWING N°.	DA-5003	E	
DRAWING STATUS	REVIEWED BY	SIGNATURE	DATE
DA	TL		
QUALITY CERTIFIED ISO 9001	Completion of the Drawing Status is evidence the design has been verified as conforming to the requirements of the Project M.S. Plan. Initiating the "Drawn By" box confirms that this drawing has been prepared in conformity with Designinc Sydney M.S. procedures.		
DEVELOPMENT APPLICATION			