

Please note
If the Status of this drawing is not signed off For Construction it may be subject to change, alteration or amendment at the discretion of Designinc Sydney Pty Limited. If so, Designinc Sydney Pty Limited is not liable for any loss, damage, harm or injury whether special, consequential, direct or indirect, suffered by you or any other person as a result of your use of this drawing for construction purposes.

Figured dimensions take preference to scale readings. Verify all dimensions on site.
Report any discrepancies to the Architect for decision before proceeding with the work.

NOMINATED ARCHITECTS:
Ghislain Coulon 4669 Anthony Quan 5421 Sandeep Amin 7337

No	DATE	REVISIONS	BY
A	04.07.17	ISSUE FOR REVIEW	TB
B	07.07.107	DRAFT SSD	BD
C	13.09.17	ISSUE FOR SIGN OFF	TB
D	29.09.17	ISSUE FOR REVIEW	TB
E	04.10.17	ISSUE FOR SSD DA	TB
F	06.10.17	ISSUE FOR SSD DA	TB
G	10.10.17	ALPHANUMERICAL REVISION FOR SSD DA	TB
H	20.10.17	ISSUE FOR SSD DA	TB

ADDITIONAL SHADOW
CAST BY DEVELOPMENT

ARCHITECTS IN ASSOCIATION
Designinc | Lacoste +Stevenson | bmc2
Designinc Sydney PTY LIMITED ACN 003008820
L12 / 77 PACIFIC HWY NORTH SYDNEY NSW 2060 AUSTRALIA
PO BOX 651 NORTH SYDNEY NSW 2059 AUSTRALIA
T +612 8905 7100 F +612 8905 7199
E sydney@sydney.designinc.com.au www.designinc.com.au

Architecture Urban Design Interiors

CLIENT SCHOOL
INFRASTRUCTURE NSW

PROJECT NEW ULTIMO PYRMONT
PUBLIC SCHOOL

Quarry St, Ultimo NSW

TITLE BUILDING SHADOW PLANS -
12PM-2PM


07-SHADOW DIAGRAMS

	DRAWN BY	TB		
	SCALES	1 : 1000 @ A1		
	PLOT DATE	02/09/17		
PROJECT N°.	S15124		REVISION	
DRAWING N°.	DA-5001		H	
DRAWING STATUS	REVIEWED BY	SIGNATURE	DATE	
DA	TL			

QUALITY
CERTIFIED
ISO 9001


Completion of the Drawing Status is evidence the design has been verified as conforming to the requirements of the Project M.S. Plan. Initiating the 'Drawn By' box confirms that this drawing has been prepared in conformity with Designinc Sydney M.S. procedures.

DEVELOPMENT APPLICATION

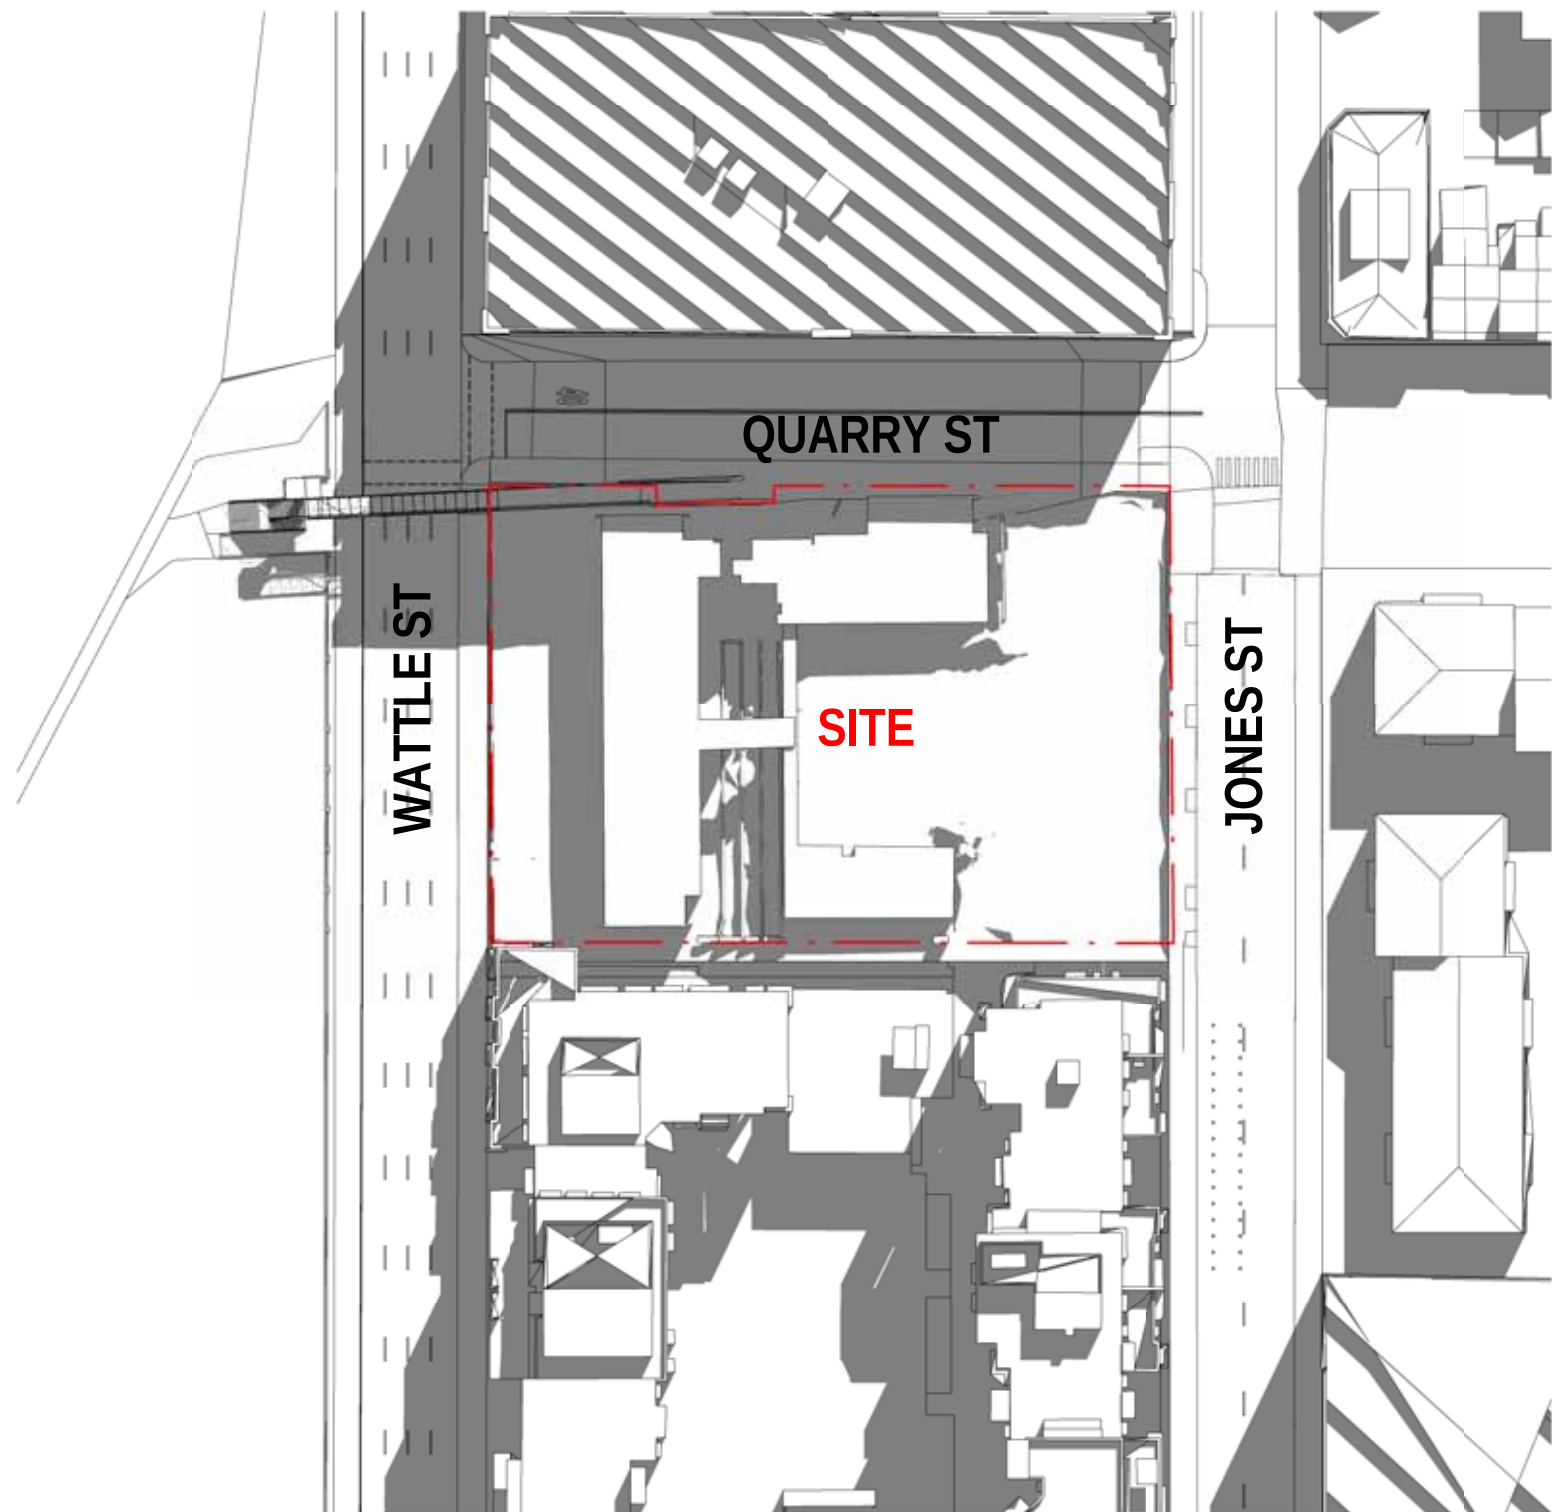


1 SHADOW PLAN - EXISTING - 21ST JUNE 12pm

DA-5001 SCALE 1 : 1000

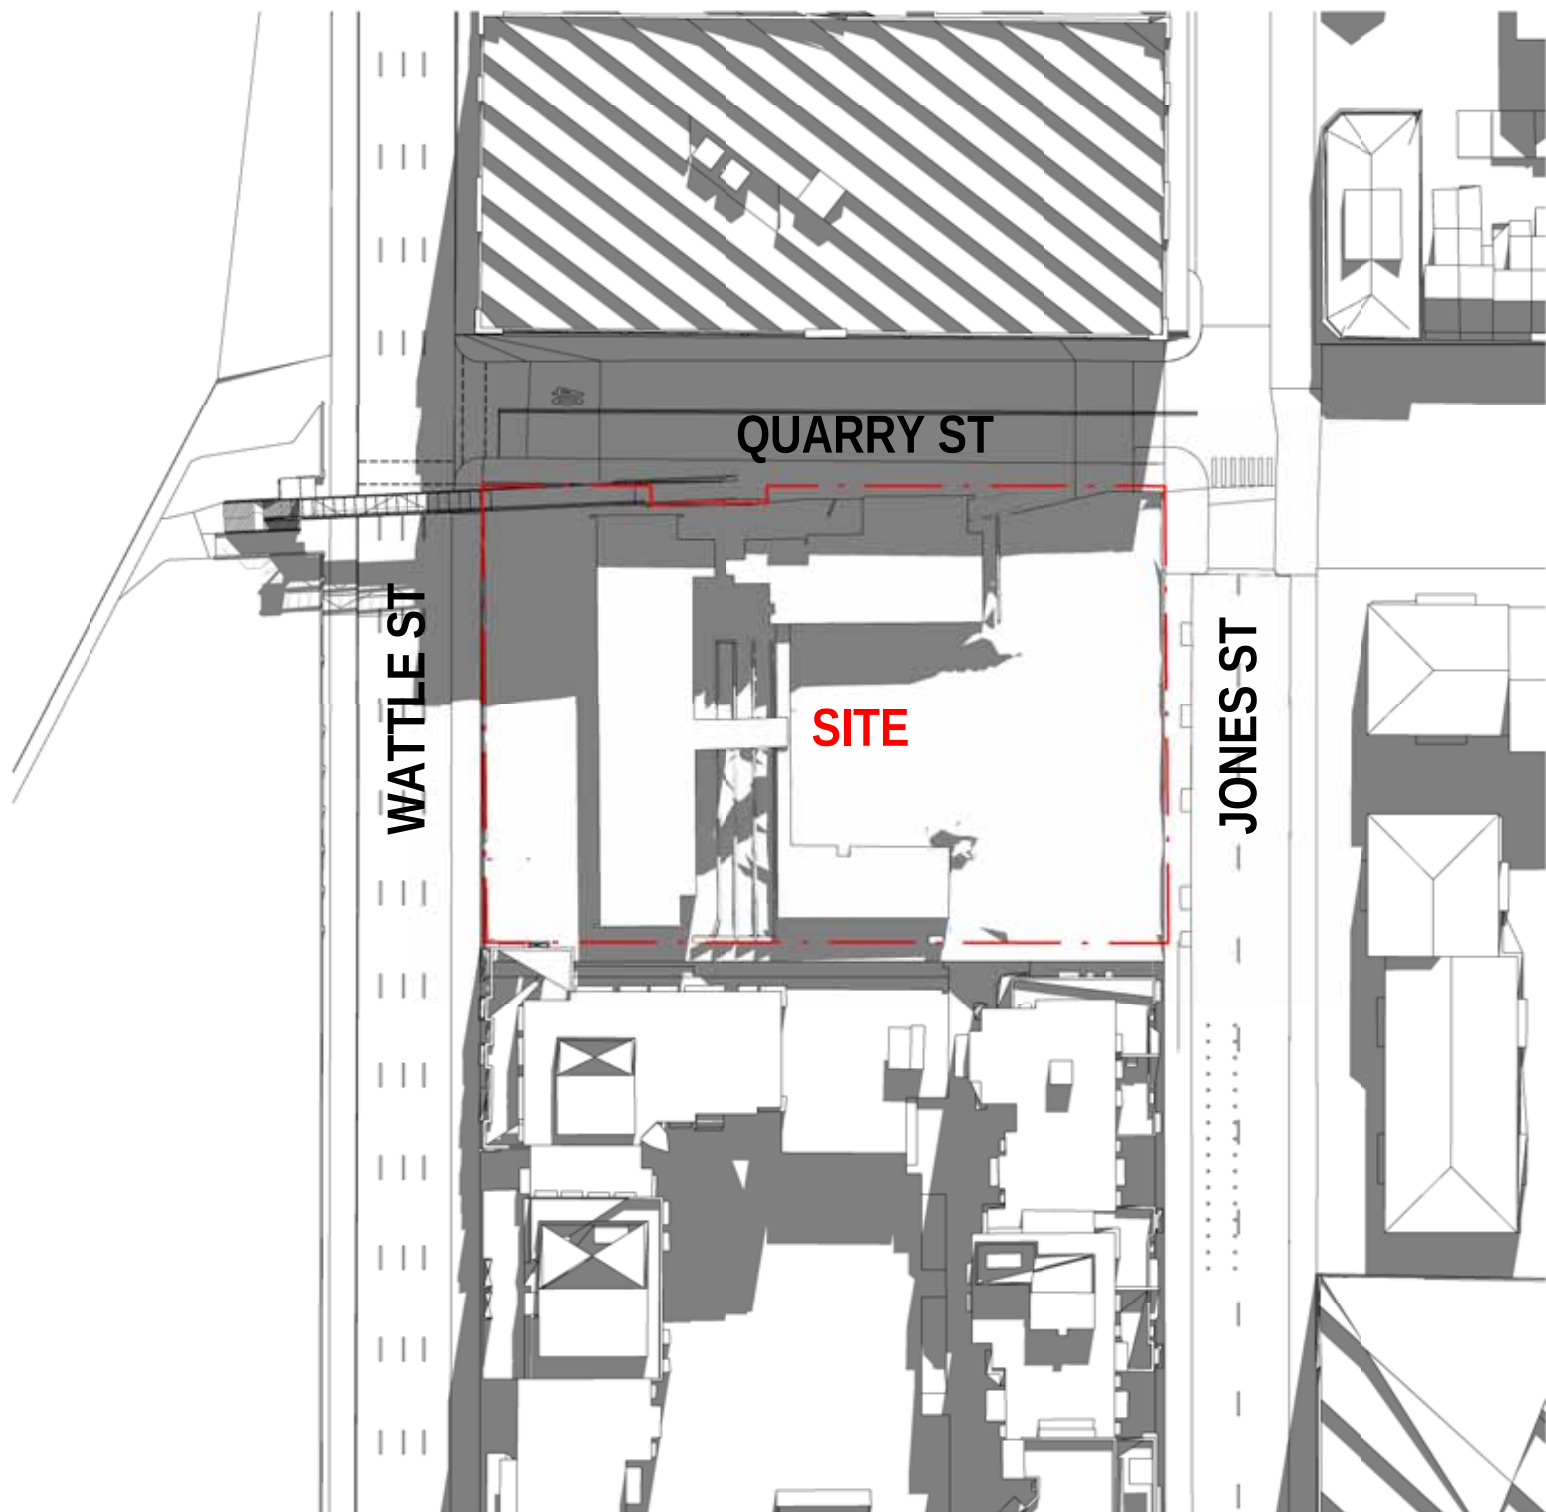

2 SHADOW PLAN - EXISTING - 21ST JUNE 1pm

DA-5001 SCALE 1 : 1000

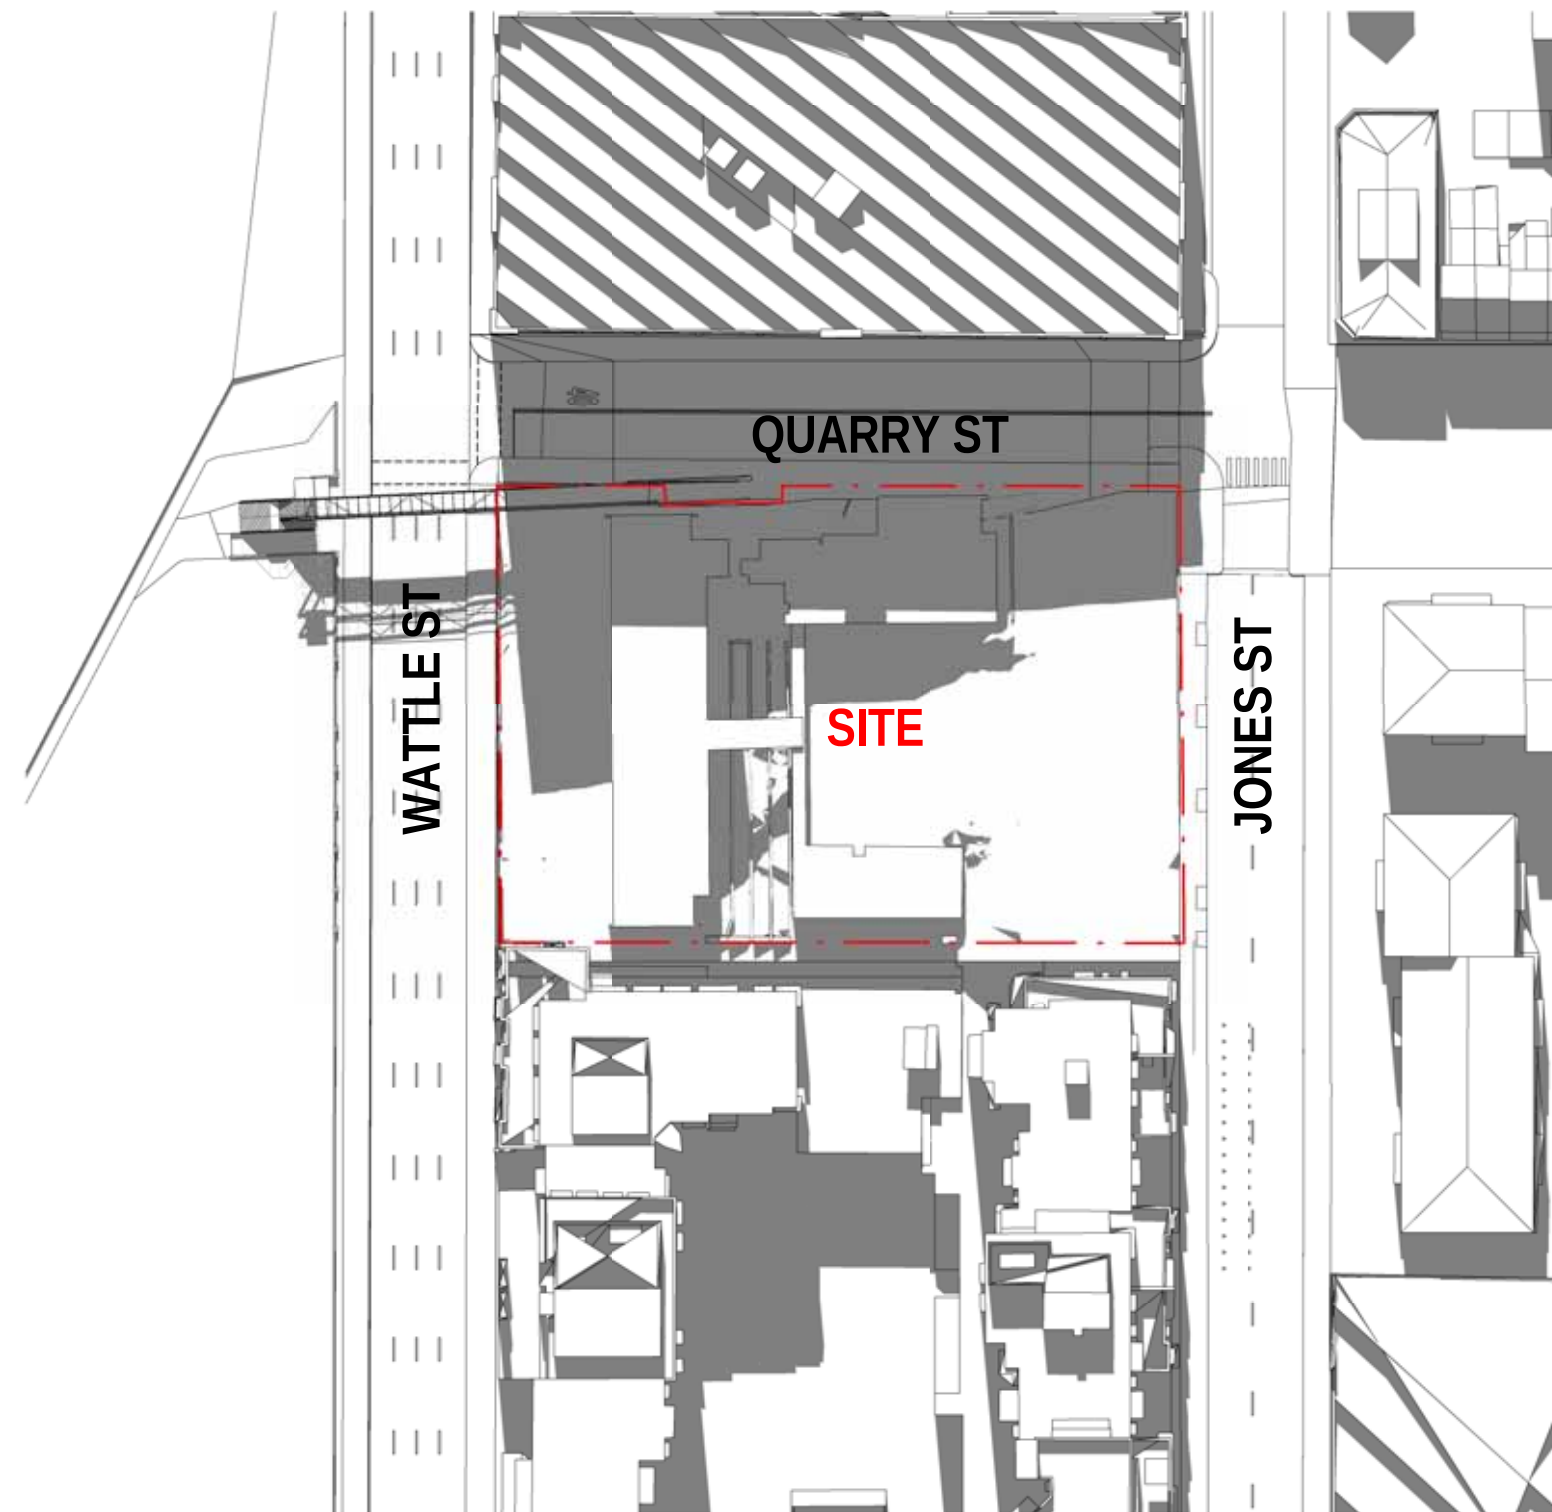

3 SHADOW PLAN - EXISTING - 21ST JUNE 2pm

DA-5001 SCALE 1 : 1000



4 SHADOW PLAN - NEW - 21ST JUNE 12pm

DA-5001 SCALE 1 : 1000



5 SHADOW PLAN - NEW - 21ST JUNE 1pm

DA-5001 SCALE 1 : 1000



6 SHADOW PLAN - NEW - 21ST JUNE 2pm

DA-5001 SCALE 1 : 1000