


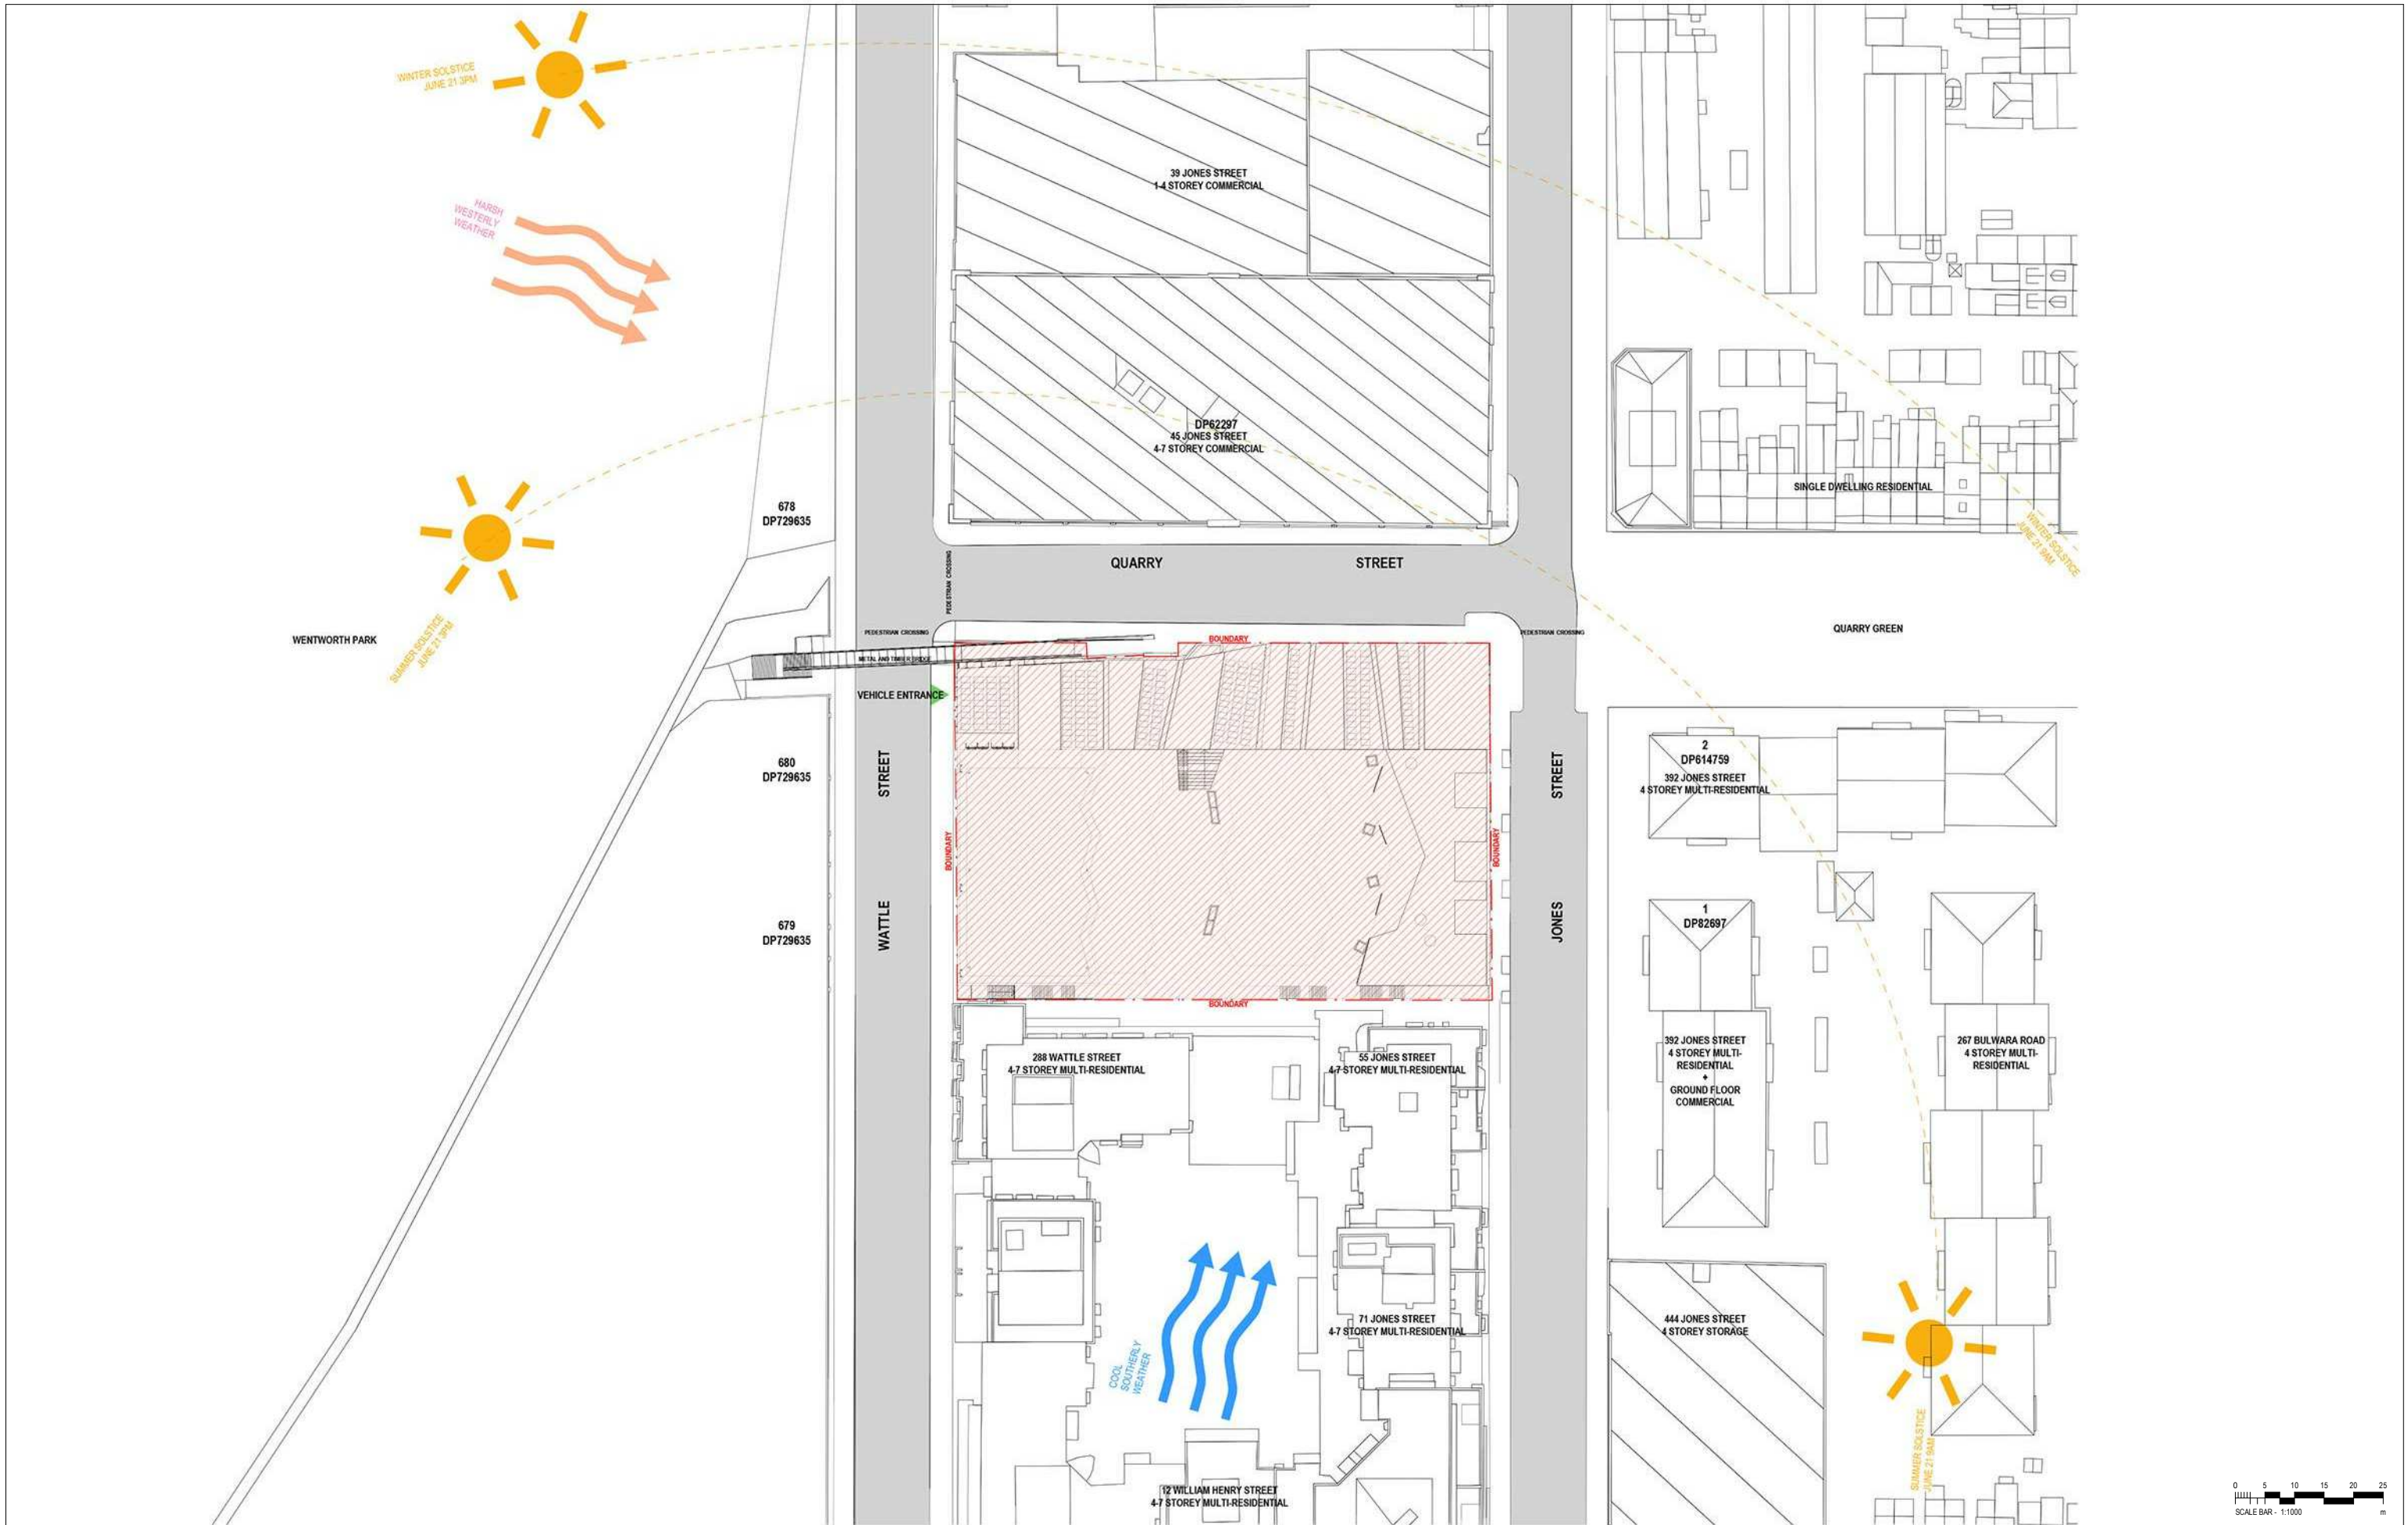

| Copyright DesignInc Sydney Pty Limited   |            |                  |    |  |
|---|------------|------------------|----|--|
| This drawing is protected by copyright. All rights are reserved. Unless permitted under the Copyright Act 1962, no part of this drawing may in any form or by any means be reproduced, published, broadcast or transmitted without the prior written permission of the copyright owner.   |            |                  |    |  |
| <b>Please note</b>   |            |                  |    |  |
| If the Status of this drawing is not signed off For Construction it may be subject to change, alteration or amendment at the discretion of DesignInc Sydney Pty Limited. If so, DesignInc Sydney Pty Limited is not liable for any loss, damage, harm or injury whether special, consequential, direct or indirect, suffered by you or any other person as a result of your use of this drawing for construction purposes. |            |                  |    |  |
| Figured dimensions take preference to scale readings. Verify all dimensions on site. Report any discrepancies to the Architect for decision before proceeding with the work.   |            |                  |    |  |
| <b>Nominated Architects</b><br>Anthony Quan 5421   Sandeep Arora 7337   Ian Armstrong 7260   Richard Does 8126   |            |                  |    |  |
| No   | DATE       | REVISIONS        | BY |  |
| A   | 12/03/2018 | DRAFT FOR REVIEW | HC |  |
| B   | 19/03/2018 | FOR INFORMATION  | HC |  |
| C   | 19/03/2018 | FOR DA APPROVAL  | HC |  |

ARCHITECT

**DesignInc** | **Lacoste + Stevenson** | **bmc2**  
architects in association

CLIENT



PROJECT

**NEW ULTIMO PYRMONT PUBLIC SCHOOL**  
Corner Quarry and Jones Streets  
Ultimo NSW 2007

TITLE

**SITE ANALYSIS PLAN**

SITE

**QUALITY CERTIFIED**  
ISO 9001

Completion of the Drawing Status is evidence the design has been verified as conforming to the requirements of the Project M.S. Plan. Initiating the "Drawn By" box confirms that this drawing has been prepared in conformity with DesignInc Sydney M.S. procedures.



DRAWN BY

SCALES

PLOT DATE

PROJECT N°

DRAWING N°

DRAWING STATUS

FOR INFORMATION

TB, HC, NT, RK, FA

1:1000 @A3

03/02/18

P16-077

DA-01000

REVIEWED BY

JCU

REVISION

C

SIGNATURE

DATE

**DEVELOPMENT APPLICATION**