


PRELIMINARY
NOT FOR CONSTRUCTION

LEGEND:

BOUNDARY

DESIGN CONTOUR

EXISTING CONTOUR

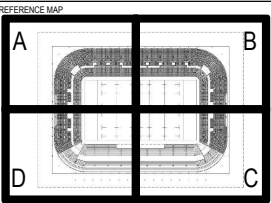

CLIENT :



STRUCTURAL, CIVIL & SERVICES ENGINEER



POST CONSULTANT

LANDSCAPE ARCHITECT

ASPECT Studios™

NOTES:

DISCLAIMER

USE FIGURED DIMENSIONS ONLY DO NOT SCALE
FROM DRAWING CHECK & VERIFY ALL DIMENSIONS
ON SITE BEFORE FABRICATION OR SET OUT.

This drawing is diagrammatic and shows general arrangements. Any information involving measurement of the works shall be taken from documented dimensions on the architectural and structural drawings, workshop drawings by the client and conditions on site. The works shall comply with the contract conditions and Statutory Regulations.

All rights reserved. This work is copyright and cannot be reproduced or copied in any form or by any means graphic electronic or mechanical, including photocopying without the written permission of Populous architects in association. Any licence, expressed or implied, to use this document for any purpose whatsoever is restricted to the terms of the agreement or implied agreement between Populous and the structuring party.

THIS DRAWING IS AN UNCONTROLLED COPY, UNLESS NOTED OTHERWISE

[illegible]

ARCHITECT:

POPULOUS


SYDNEY
Suite 108
129 Great Buckingham Street
Westfield, NSW 2016
AUSTRALIA
+61(0) 2 8244 3450
+61(0) 7 3839 9188

www.populous.co
E-mail: sport.au@populous.co


WESTERN SYDNEY STADIUM

MEET THE...







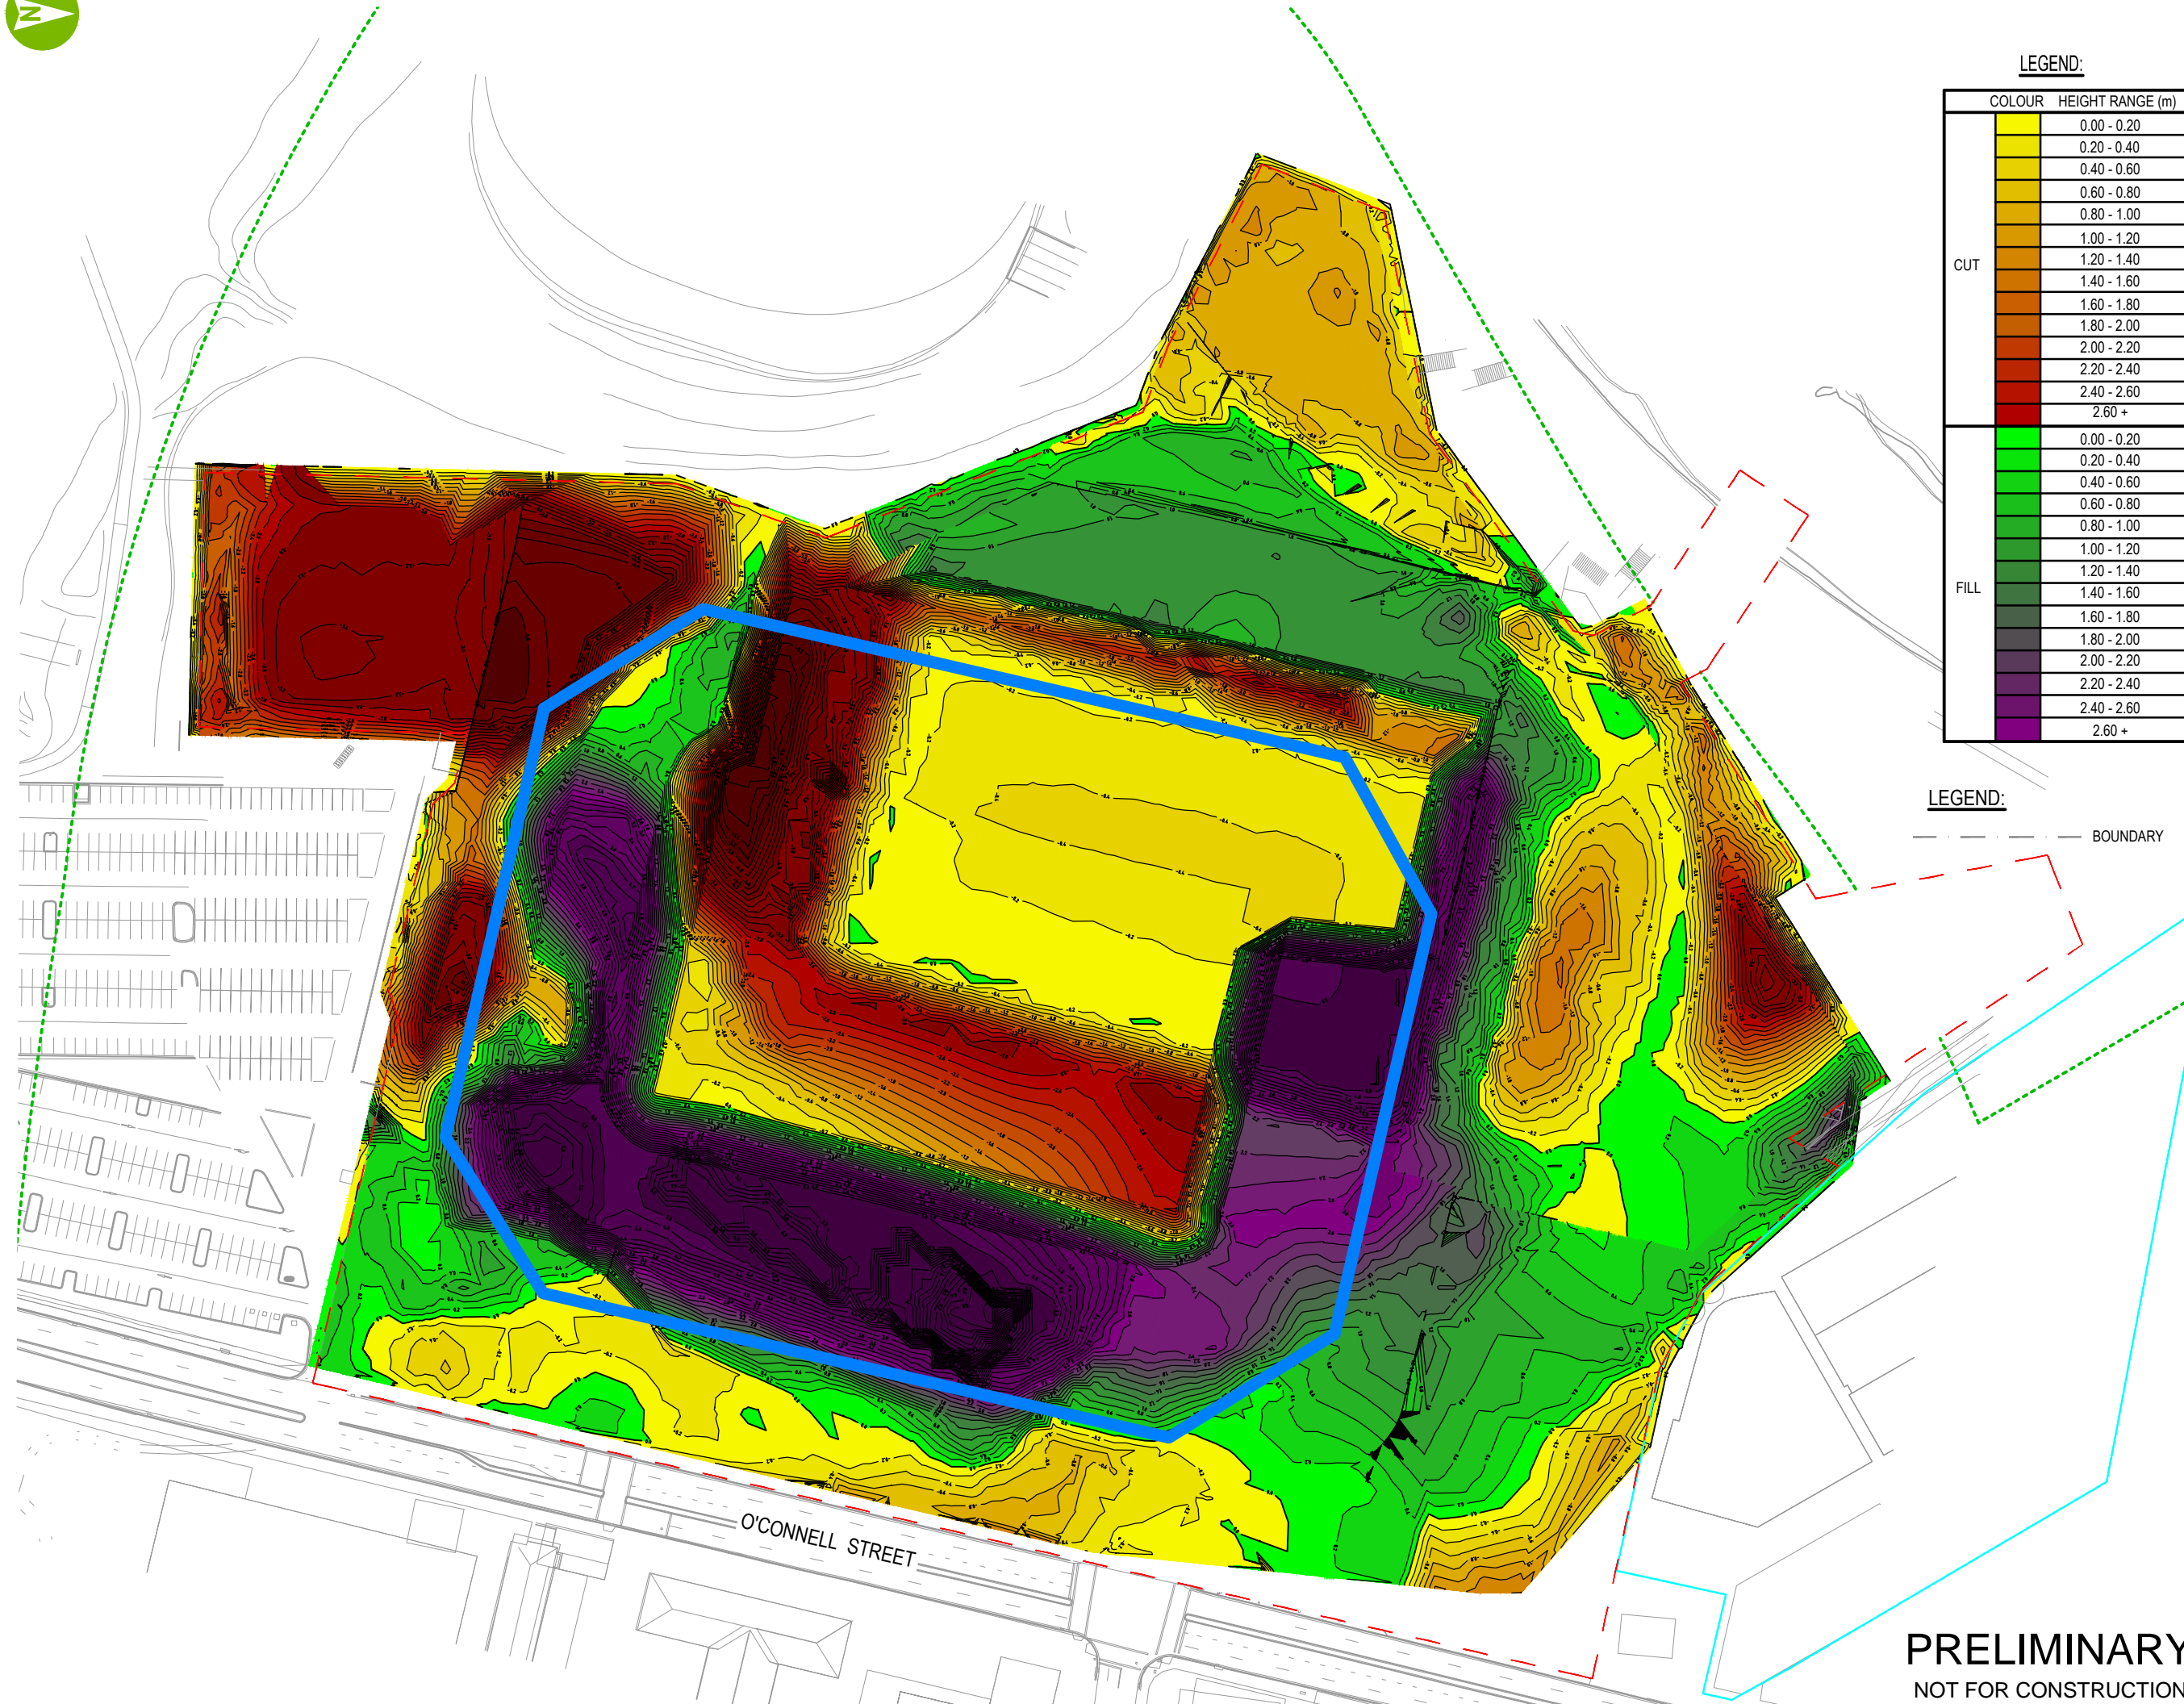





















FINISH SURFACE
OVERALL PLAN

| | | | |
|--------------------------------|------------------------------------|-------------|---|
| PROJECT NUMBER 53451 | | REVIEWED |  |
| COORDINATED | | APPROVED | |
| SCALE 100% @ A3 1500 | | NORTH POINT | |
| BASE CC | DRAWING NUMBER S96 - 001 | | REVISION A |

Original Sheet Size A3 -420 x 297mm



LEGEND:

| | COLOUR | HEIGHT RANGE (m) |
|---|---|------------------|
| CUT |  | 0.00 - 0.20 |
| |  | 0.20 - 0.40 |
| |  | 0.40 - 0.60 |
| |  | 0.60 - 0.80 |
| |  | 0.80 - 1.00 |
| |  | 1.00 - 1.20 |
| |  | 1.20 - 1.40 |
| |  | 1.40 - 1.60 |
| |  | 1.60 - 1.80 |
| |  | 1.80 - 2.00 |
| |  | 2.00 - 2.20 |
| |  | 2.20 - 2.40 |
|  | 2.40 - 2.60 | |
| FILL |  | 2.60 + |
| |  | 0.00 - 0.20 |
| |  | 0.20 - 0.40 |
| |  | 0.40 - 0.60 |
| |  | 0.60 - 0.80 |
| |  | 0.80 - 1.00 |
| |  | 1.00 - 1.20 |
| |  | 1.20 - 1.40 |
| |  | 1.40 - 1.60 |
| |  | 1.60 - 1.80 |
| |  | 1.80 - 2.00 |
| |  | 2.00 - 2.20 |
|  | 2.20 - 2.40 | |
|  | 2.40 - 2.60 | |
|  | 2.60 + | |

LEGEND:

BOUNDARY

REFERENCE MAP

A B

D C

0 20 40 80mm

1:1

CLIENT



STRUCTURAL, CIVIL & SERVICES ENGINEER



COST CONSULTANT

LANDSCAPE ARCHITECT

ASPECT Studios™

NOTES:

DISCLAIMER

USE FIGURED DIMENSIONS ONLY DO NOT SCALE
FROM DRAWING CHECK & VERIFY ALL DIMENSIONS
ON SITE BEFORE FABRICATION OR SET OUT.

This drawing is diagrammatic and shows general arrangements. Any information involving measurement of the works shall be taken from documented dimensions on the architectural and structural drawings, workshop drawings by others and conditions on site. The works shall comply with the contract conditions and Statutory Regulations.

All rights reserved. This work is copyright and cannot be reproduced or copied in any form or by any means graphic, electronic or mechanical, including photocopying without the written permission of Populus architects in association. Any licence, expressed or implied, to use this document for any purpose whatsoever is restricted to the terms of the agreement or implied agreement between Populus and the instructing party.

THIS DRAWING IS AN UNCONTROLLED COPY, UNLESS NOTED OTHERWISE.

[illegible]

ARCHITECT

POPULOUS

ABN 55 072 891 983
SYDNEY

Suite 108
59 Great Buckingham St
Redfern, NSW 2016
AUSTRALIA
t: +61(0) 2 8244 3450
f: +61(0) 7 3839 9188

www.populous.co
E-mail: sport.au@populous.co

PROJECT

WESTERN SYDNEY STADIUM

SHEET TITLE

EARTHWORKS PLAN
OVERALL PLAN

| | | |
|--------------------------|-----------------------------|---------------|
| PROJECT NUMBER 253451 | | REVIEWED |
| COORDINATED | | APPROVED |
| SCALE 100% @ A3 1:500 | | NORTH POINT |
| PHASE CC | DRAWING NUMBER S96 - 002 | REVISION A |

Original Sheet Size A3 -420 x 297mm