


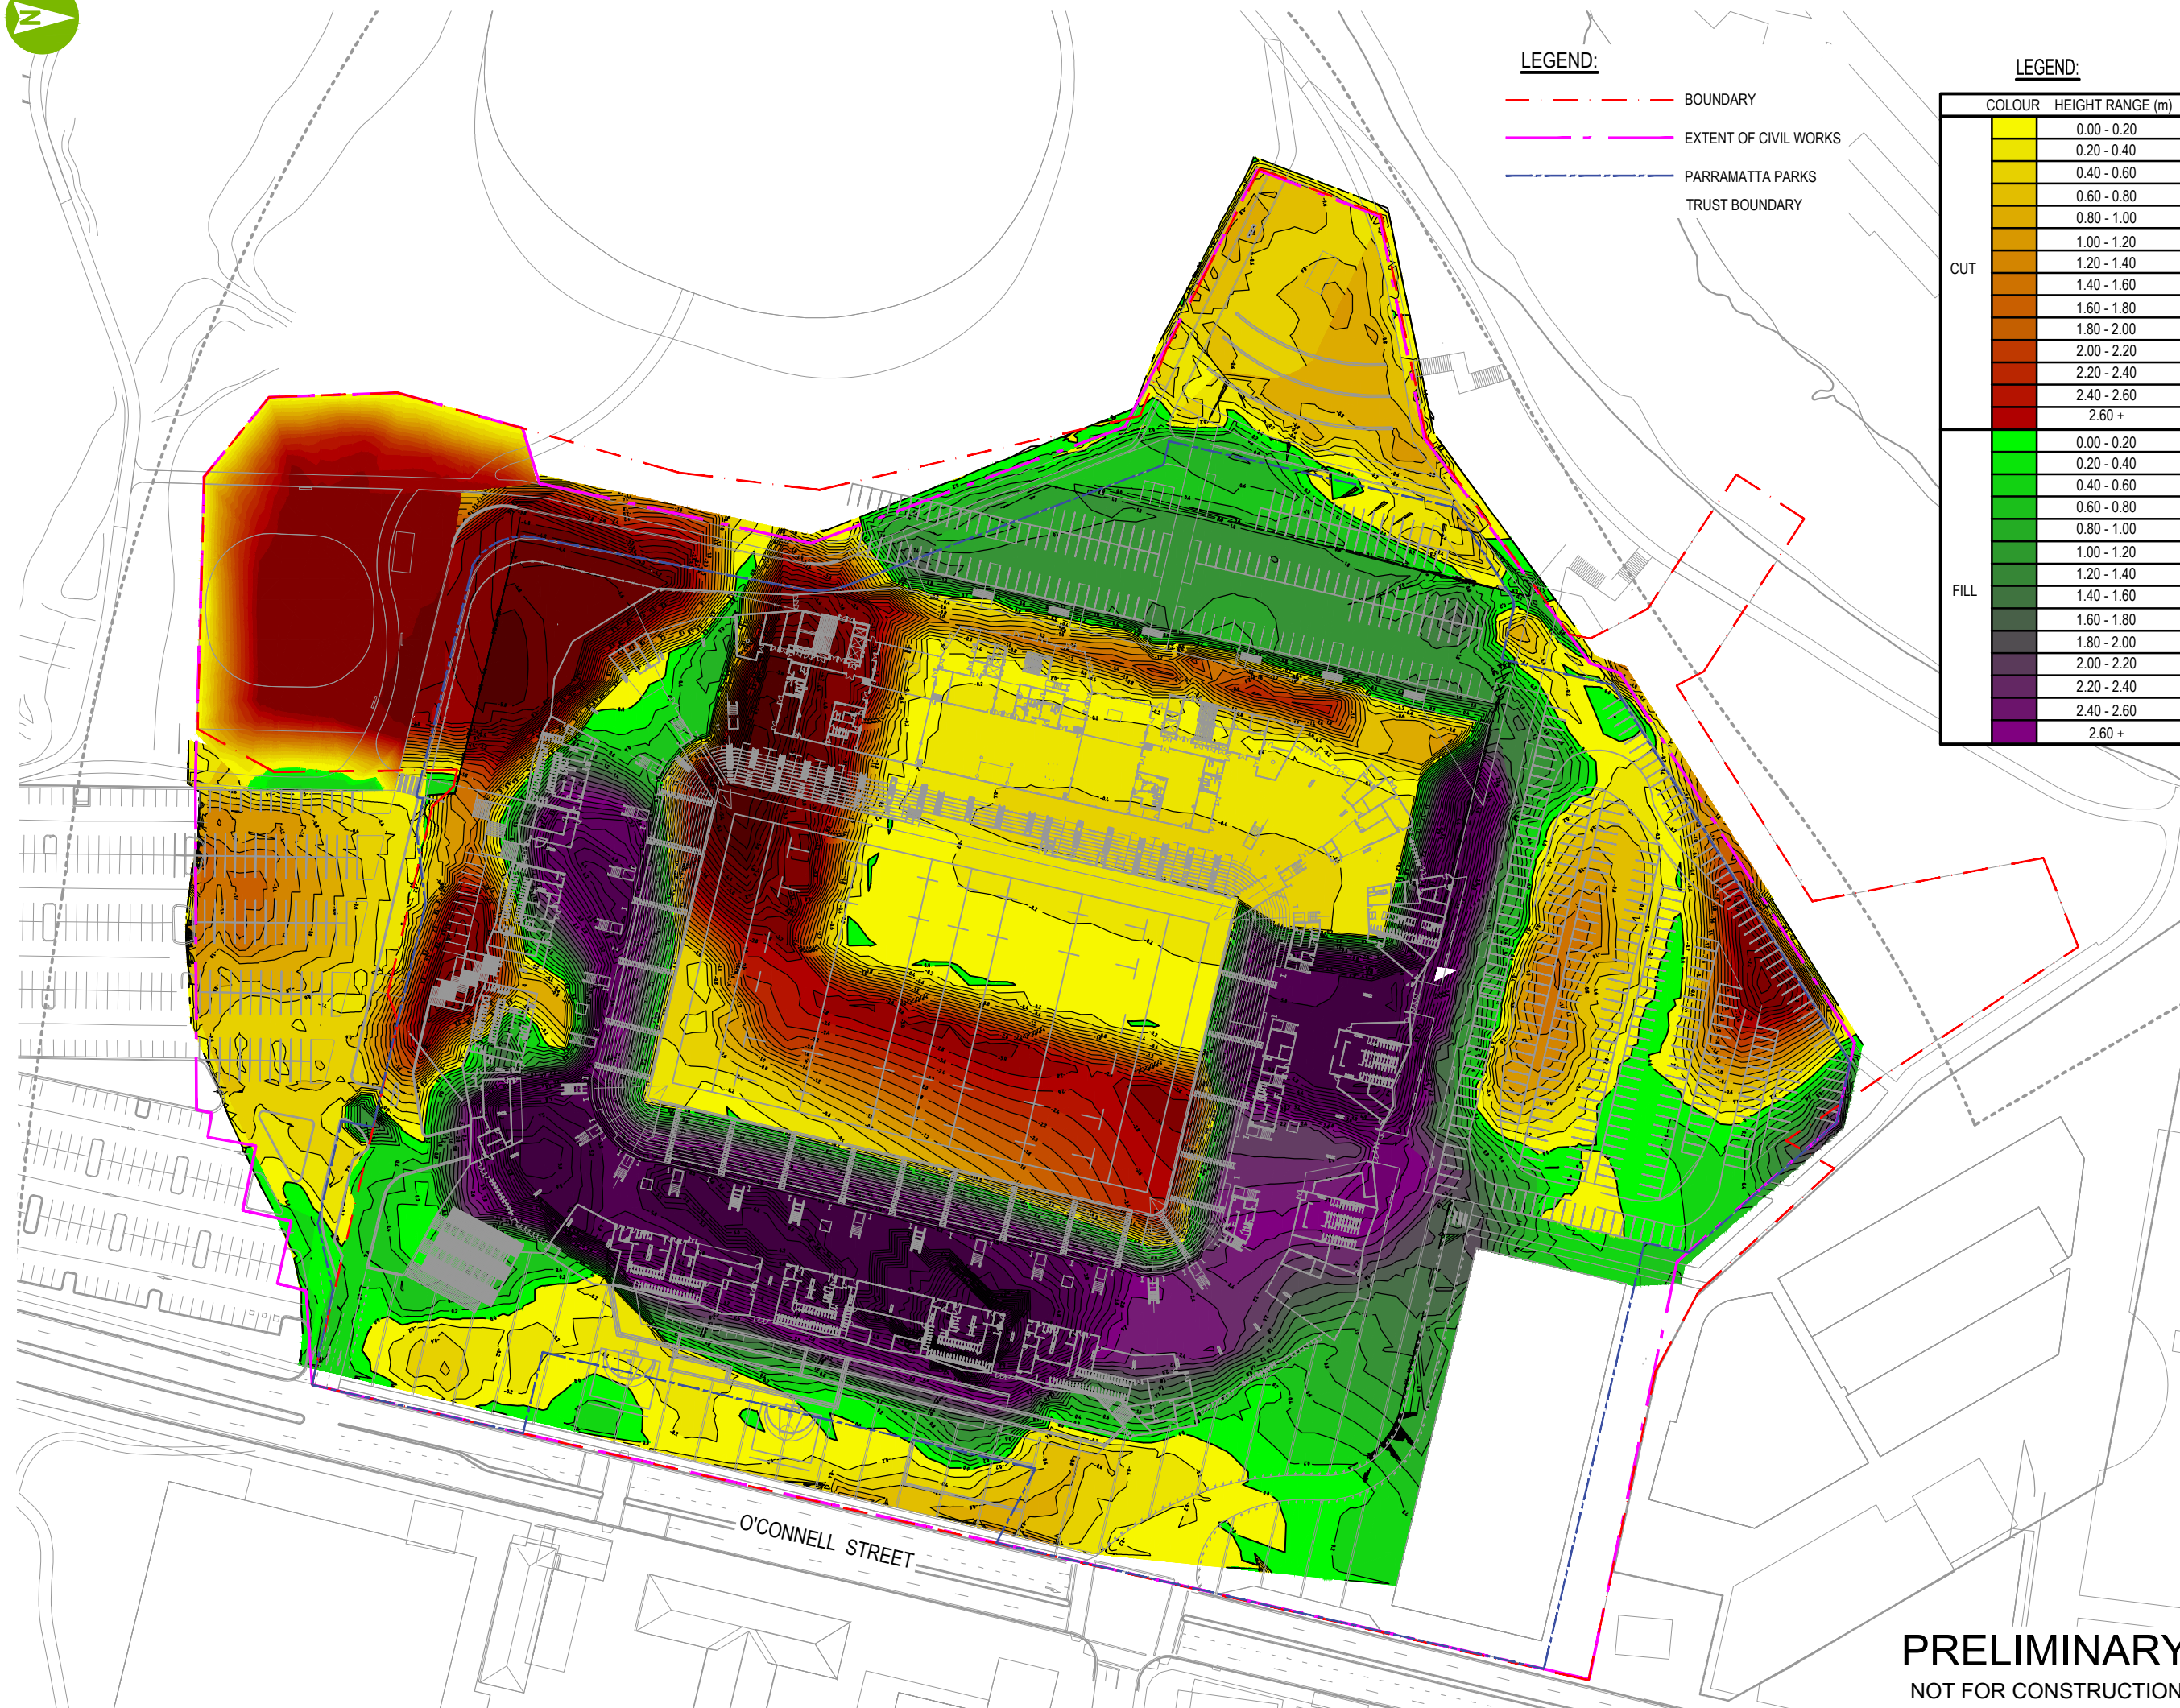


LEGEND:

- BOUNDARY
- EXTENT OF CIVIL WORKS
- PARRAMATTA PARKS TRUST BOUNDARY

LEGEND:

	COLOUR	HEIGHT RANGE (m)
CUT		0.00 - 0.20
		0.20 - 0.40
		0.40 - 0.60
		0.60 - 0.80
		0.80 - 1.00
		1.00 - 1.20
		1.20 - 1.40
		1.40 - 1.60
		1.60 - 1.80
		1.80 - 2.00
		2.00 - 2.20
		2.20 - 2.40
FILL		2.40 - 2.60
		2.60 +
		0.00 - 0.20
		0.20 - 0.40
		0.40 - 0.60
		0.60 - 0.80
		0.80 - 1.00
		1.00 - 1.20
		1.20 - 1.40
		1.40 - 1.60
		1.60 - 1.80
		1.80 - 2.00

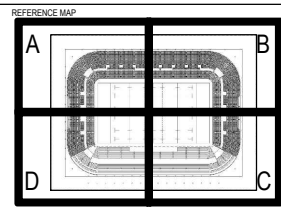

CLIENT



STRUCTURAL, CIVIL & SERVICES ENGINEER



COST CONSULTANT

LANDSCAPE ARCHITECT

ASPECT Studios™

NOTES:

DISCLAIMER

USE FIGURED DIMENSIONS ONLY DO NOT SCALE
FROM DRAWING CHECK & VERIFY ALL DIMENSIONS
ON SITE BEFORE FABRICATION OR SET OUT.

This drawing is diagrammatic and shows general arrangements. Any information involving measurement of the works shall be taken from documented dimensions on the architectural and structural drawings, workshop drawings by others and conditions on site. The works shall comply with the contract conditions and Statutory Regulations.

All rights reserved. This work is copyright and cannot be reproduced or copied in any form or by any means graphic, electronic or mechanical, including photocopying without the written permission of Populus architects in association. Any licence, expressed or implied, to use this document for any purpose whatsoever is restricted to the terms of the agreement or implied agreement between Populus and the instructing party.

THIS DRAWING IS AN UNCONTROLLED COPY, UNLESS NOTED OTHERWISE.

[illegible]

ARCHITECT

POPULOUS

AIN 55-072 EXT 91
SYDNEY

SYDNEY
Suite 108
59 Great Buckingham Street
Redfern, NSW 2016
AUSTRALIA
t: +61(0) 2 8244 3450
f: +61(0) 7 3839 9188

www.populous.co
E-mail: sport.au@populous.co

PROJEC

WESTERN SYDNEY STADIUM


SHEET TITLE

EARTHWORKS PLAN
OVERALL PLAN

PROJECT NUMBER 253451		REVIEWED
COORDINATED		APPROVED
SCALE 100% @ A3 1:1500		NORTH POINT
PHASE CC	DRAWING NUMBER 017	REVISION D

Original Sheet Size A3 -420 x 297mm

PRELIMINARY
NOT FOR CONSTRUCTION

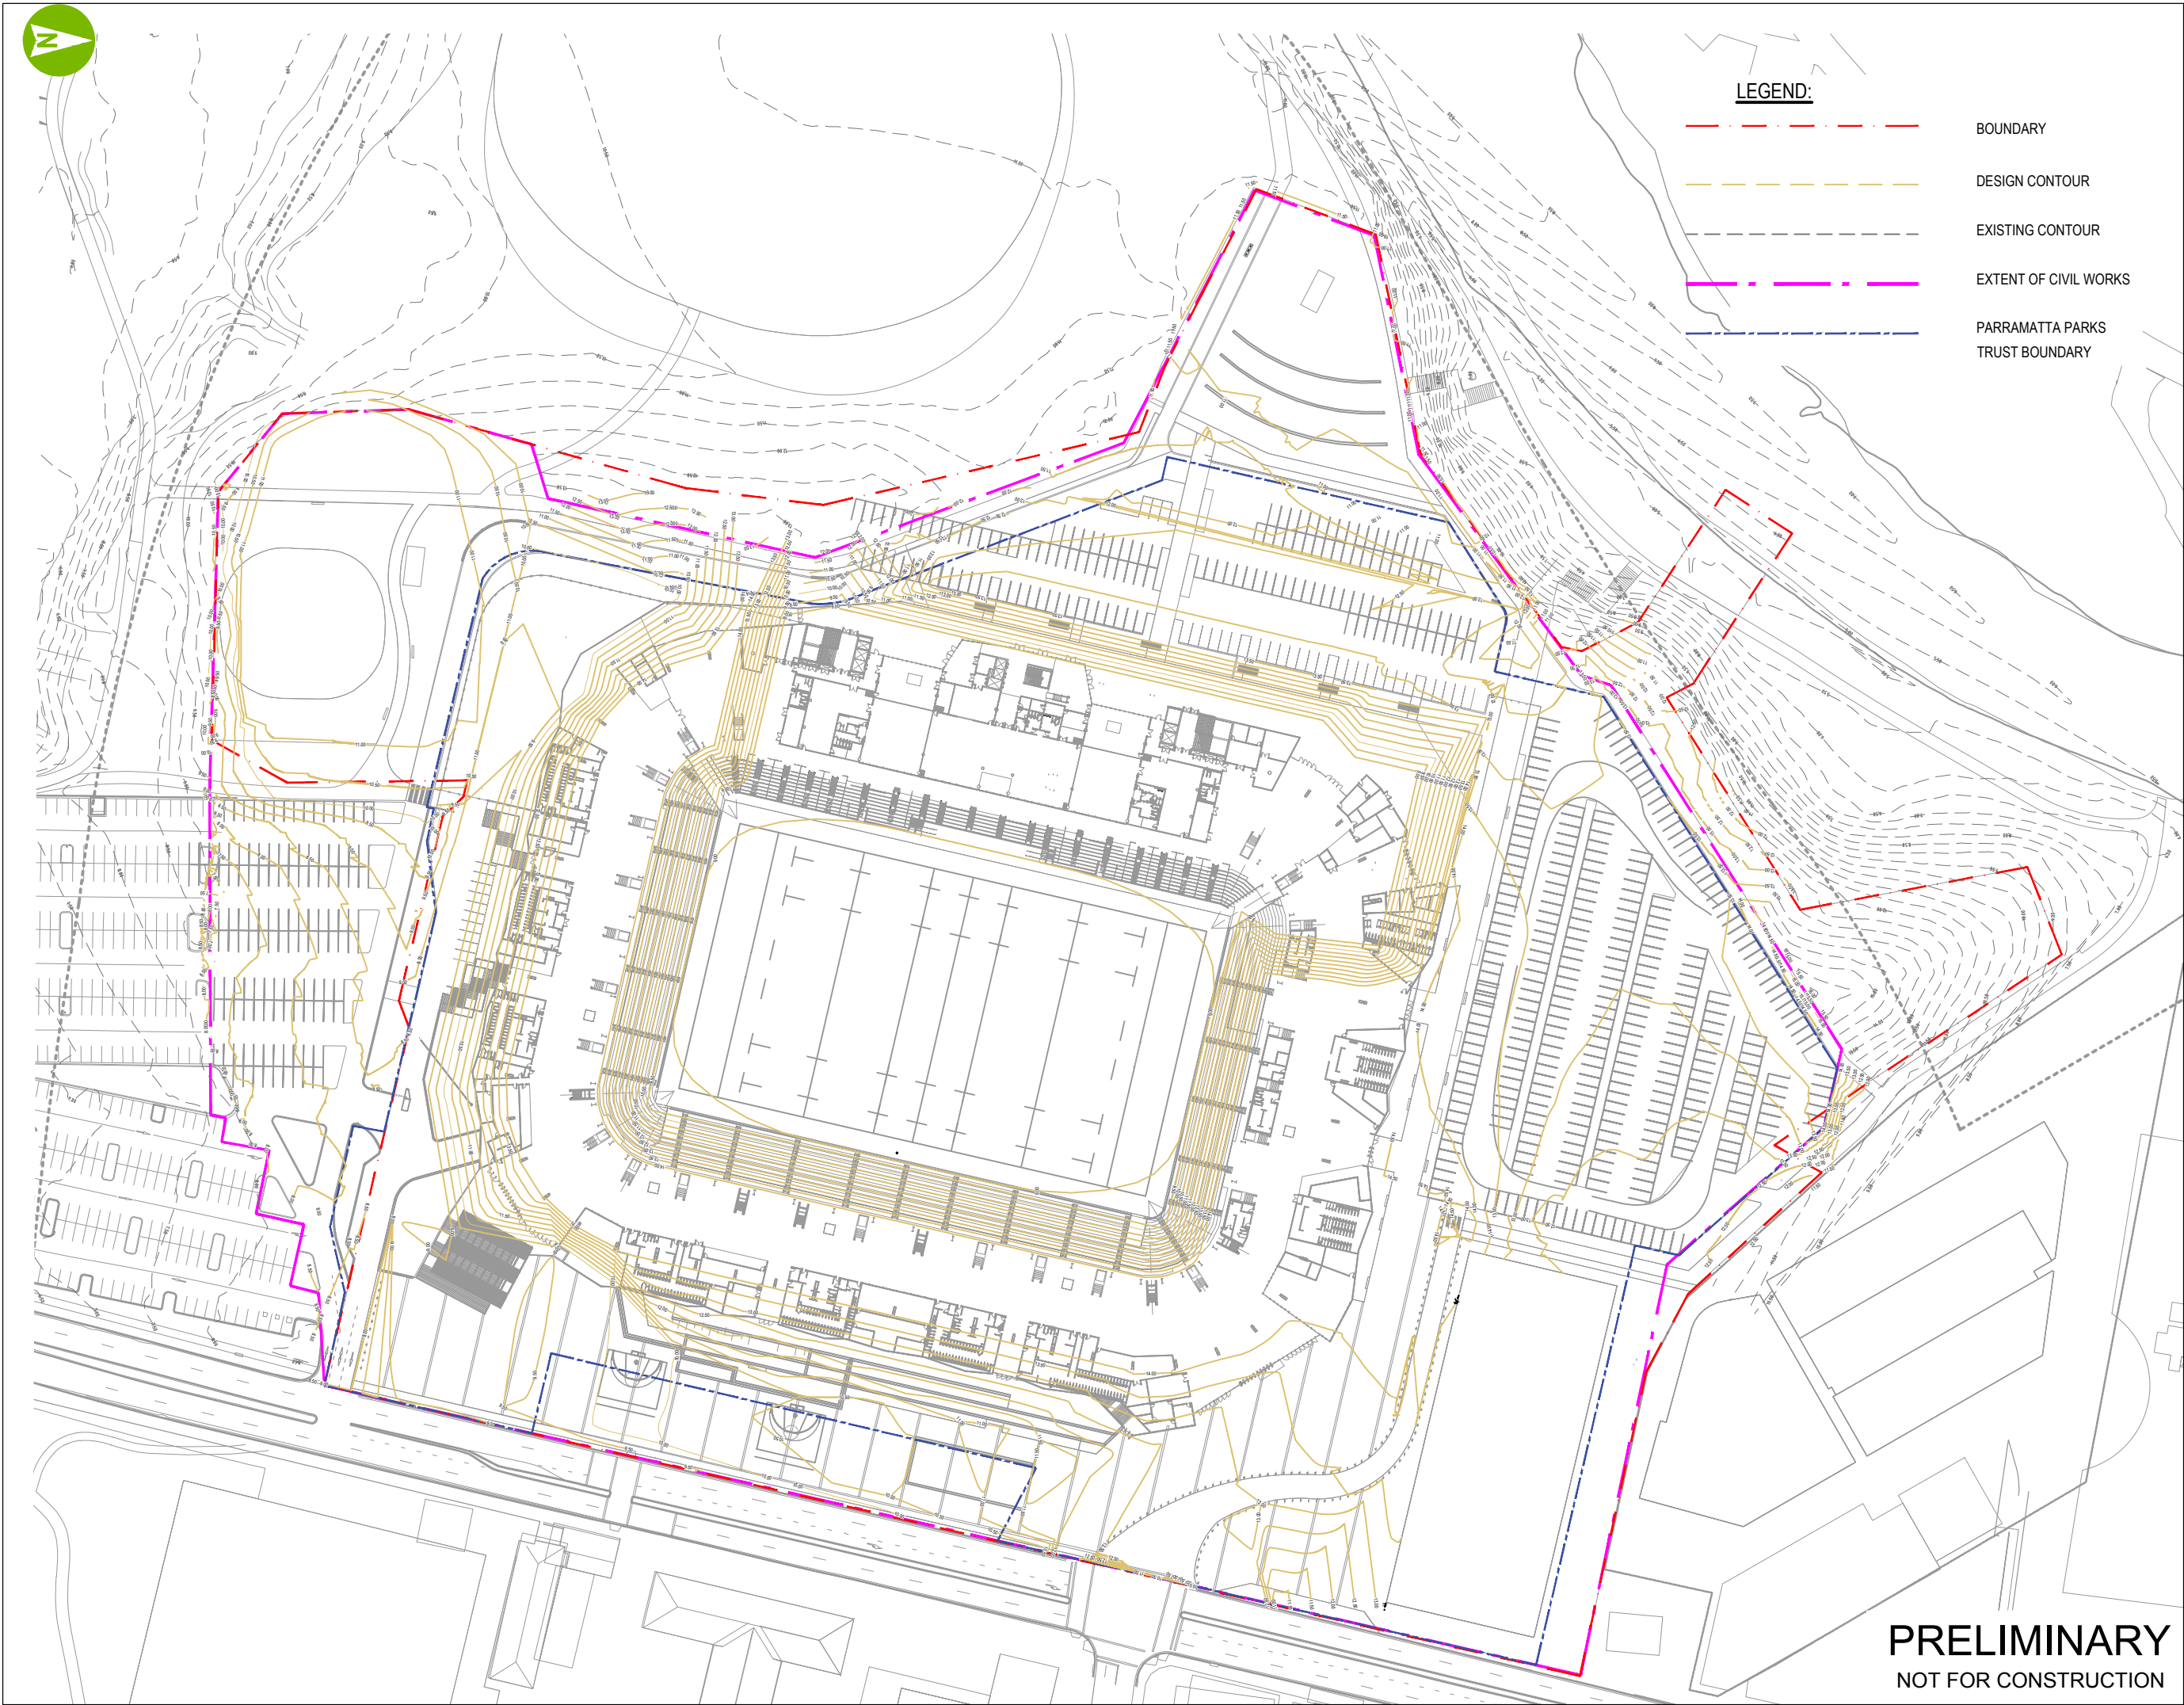

A handwriting practice sheet featuring a cartoon character on the left and several horizontal lines for tracing and writing. The lines are colored red, yellow, grey, magenta, and blue. The character is a simple line drawing of a person with a large head, wearing a yellow shirt and blue pants, with arms outstretched.

BOUNDARY

DESIGN CONTOUR

EXISTING CONTOUR

EXTENT OF CIVIL WORKS

PARRAMATTA PARKS
TRUST BOUNDARY



STRUCTURAL, CIVIL & SERVICES ENGINEER :

aurecon

COST CONSULTANT:

LANDSCAPE ARCHITECT:

ASPECT Studios™

NOTES:

DISCLAIMER
USE FIGURED DIMENSIONS ONLY DO NOT SCALE
FROM DRAWING CHECK & VERIFY ALL DIMENSIONS
ON SITE BEFORE FABRICATION OR SET OUT.

This drawing is diagrammatic and shows general arrangements. Any information involving measurement of the works shall be taken from documented dimensions on the architectural and structural drawings, workshop drawings by others and conditions on site. The works shall comply with the contract conditions and Statutory Regulations.

All rights reserved. This work is copyright and cannot be reproduced or copied in any form or by any means graphic, electronic or mechanical, including photocopying without the written permission of Populus architects in association. Any licence, expressed or implied, to use this document for any purpose whatsoever is restricted to the terms of the agreement or implied agreement between Populus and the instructing party.

THIS DRAWING IS AN UNCONTROLLED COPY, UNLESS NOTED OTHERWISE

[illegible]

ARCHITECT:

POPULOUS®

4000 50 0710 8001 000
SYDNEY
Suite 108
59 Great Buckingham Street
Rydmill, NSW 2016
AUSTRALIA
t +61(0) 2 6244 3452
f +61(0) 7 3839 9188

www.populous.co
E-mail: sport.au@populous.com

PROJECT WESTERN SYDNEY STADIUM

SHEET TITLE
EARTHWORKS CONTOURS
OVERALL PLAN

PROJECT NUMBER 253451		REVIEWED	
COORDINATED		APPROVED	
SCALE 100% @ A3 :1500		NORTH POINT	
PHASE CC	DRAWING NUMBER 027	REVISION C	

PRELIMINARY
NOT FOR CONSTRUCTION

© Copyright POPULOUS © 2016	22/08/2016 12:07 PM	FILE PATH
-----------------------------	---------------------	-----------