



	Revisions					<p>79 Myrtle Street Chippendale NSW 2008 AUSTRALIA ph +61 2 9311 8222 fx +61 2 9311 8200 ABN 53 003 782 250</p>	<p>Architect</p> <p>DARLINGTON ROAD TERRACES MIXED USE BUILDING ADDITIONS AND ALTERATIONS TO THE DARLINGTON ROAD TERRACES AND PUBLIC DOMAIN IMPROVEMENTS</p> <p>Darlington Road DARLINGTON NSW 2008</p> <p>Proj. No. 14051</p>	Drawing Title	SHADOW DIAGRAMS - 21 JUNE 9AM - PROPOSED	Drawing Status	NOT FOR CONSTRUCTION
	No.	Date						Description	Ver	App'd	
	1	05/09/16						DRAFT DA SUBMISSION	NZ	VB	
	2	17/10/16						DRAFT DA SUBMISSION	VB	JW	
	3	22/11/16						DRAFT DA SUBMISSION	VB	JW	
	4	25/11/16						SSDA ISSUE	VB	JW	
	5	14/10/19						REVISED SSDA ISSUE	VB	JW	
	6	05/06/20						REVISED SSDA ISSUE	VB	JW	
Scale		@A1		Drawing No.		DA3901		Issue		6	

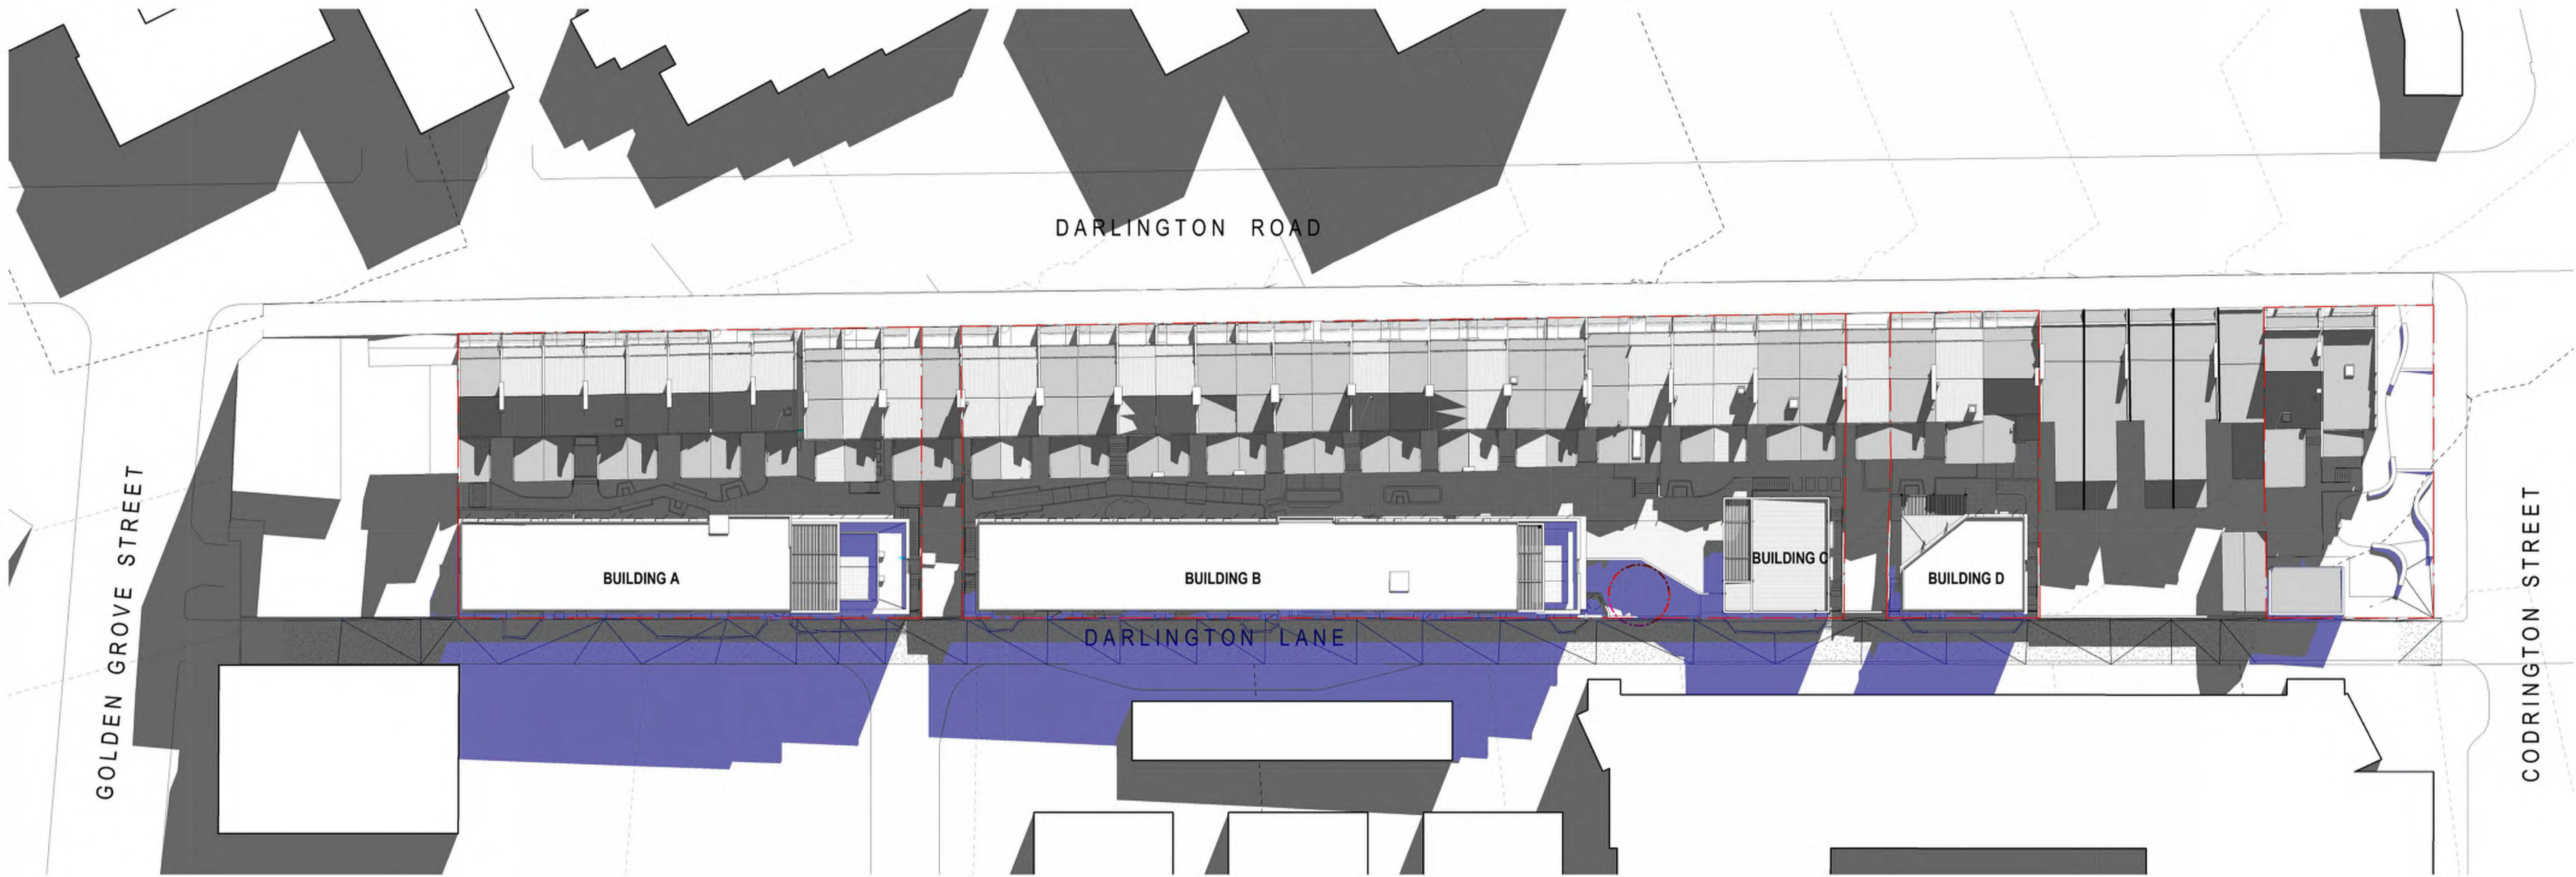

ADDITIONAL OVERSHADOWING


<div>Key</div>	<div>Revisions</div> <table><tr><th>No.</th><th>Date</th><th>Description</th><th>Ver</th><th>App'd</th></tr><tr><td>1</td><td>05/09/16</td><td>DRAFT DA SUBMISSION</td><td>NZ</td><td>VB</td></tr><tr><td>2</td><td>17/10/16</td><td>DRAFT DA SUBMISSION</td><td>VB</td><td>JW</td></tr><tr><td>3</td><td>22/11/16</td><td>DRAFT DA SUBMISSION</td><td>VB</td><td>JW</td></tr><tr><td>4</td><td>25/11/16</td><td>SSDA ISSUE</td><td>VB</td><td>JW</td></tr><tr><td>5</td><td>14/10/19</td><td>REVISED SSDA ISSUE</td><td>VB</td><td>JW</td></tr><tr><td>6</td><td>05/06/20</td><td>REVISED SSDA ISSUE</td><td>VB</td><td>JW</td></tr></table>	No.	Date	Description	Ver	App'd	1	05/09/16	DRAFT DA SUBMISSION	NZ	VB	2	17/10/16	DRAFT DA SUBMISSION	VB	JW	3	22/11/16	DRAFT DA SUBMISSION	VB	JW	4	25/11/16	SSDA ISSUE	VB	JW	5	14/10/19	REVISED SSDA ISSUE	VB	JW	6	05/06/20	REVISED SSDA ISSUE	VB	JW	<div></div>	<div>Client</div> <div></div>	<div>Architect</div> <div></div> <div>79 Myrtle Street Chippendale NSW 2008 AUSTRALIA ph +61 2 9311 8222 fx +61 2 9311 8200 ABN 53 003 782 250</div>	<div>Project</div> <div>DARLINGTON ROAD TERRACES MIXED USE BUILDING ADDITIONS AND ALTERATIONS TO THE DARLINGTON ROAD TERRACES AND PUBLIC DOMAIN IMPROVEMENTS</div> <div>Darlington Road DARLINGTON NSW 2008 Proj. No. 14051</div>	<div>Drawing Title</div> <div>SHADOW DIAGRAMS - 21 JUNE 12PM - PROPOSED</div> <div><div>Drawing Status</div><div>NOT FOR CONSTRUCTION</div></div>	<div>Scale</div> <div>@A1</div>	<div>Drawing No.</div> <div>DA3902</div>	<div>Issue</div> <div>6</div>
	No.	Date	Description	Ver	App'd																																							
	1	05/09/16	DRAFT DA SUBMISSION	NZ	VB																																							
	2	17/10/16	DRAFT DA SUBMISSION	VB	JW																																							
	3	22/11/16	DRAFT DA SUBMISSION	VB	JW																																							
	4	25/11/16	SSDA ISSUE	VB	JW																																							
	5	14/10/19	REVISED SSDA ISSUE	VB	JW																																							
6	05/06/20	REVISED SSDA ISSUE	VB	JW	

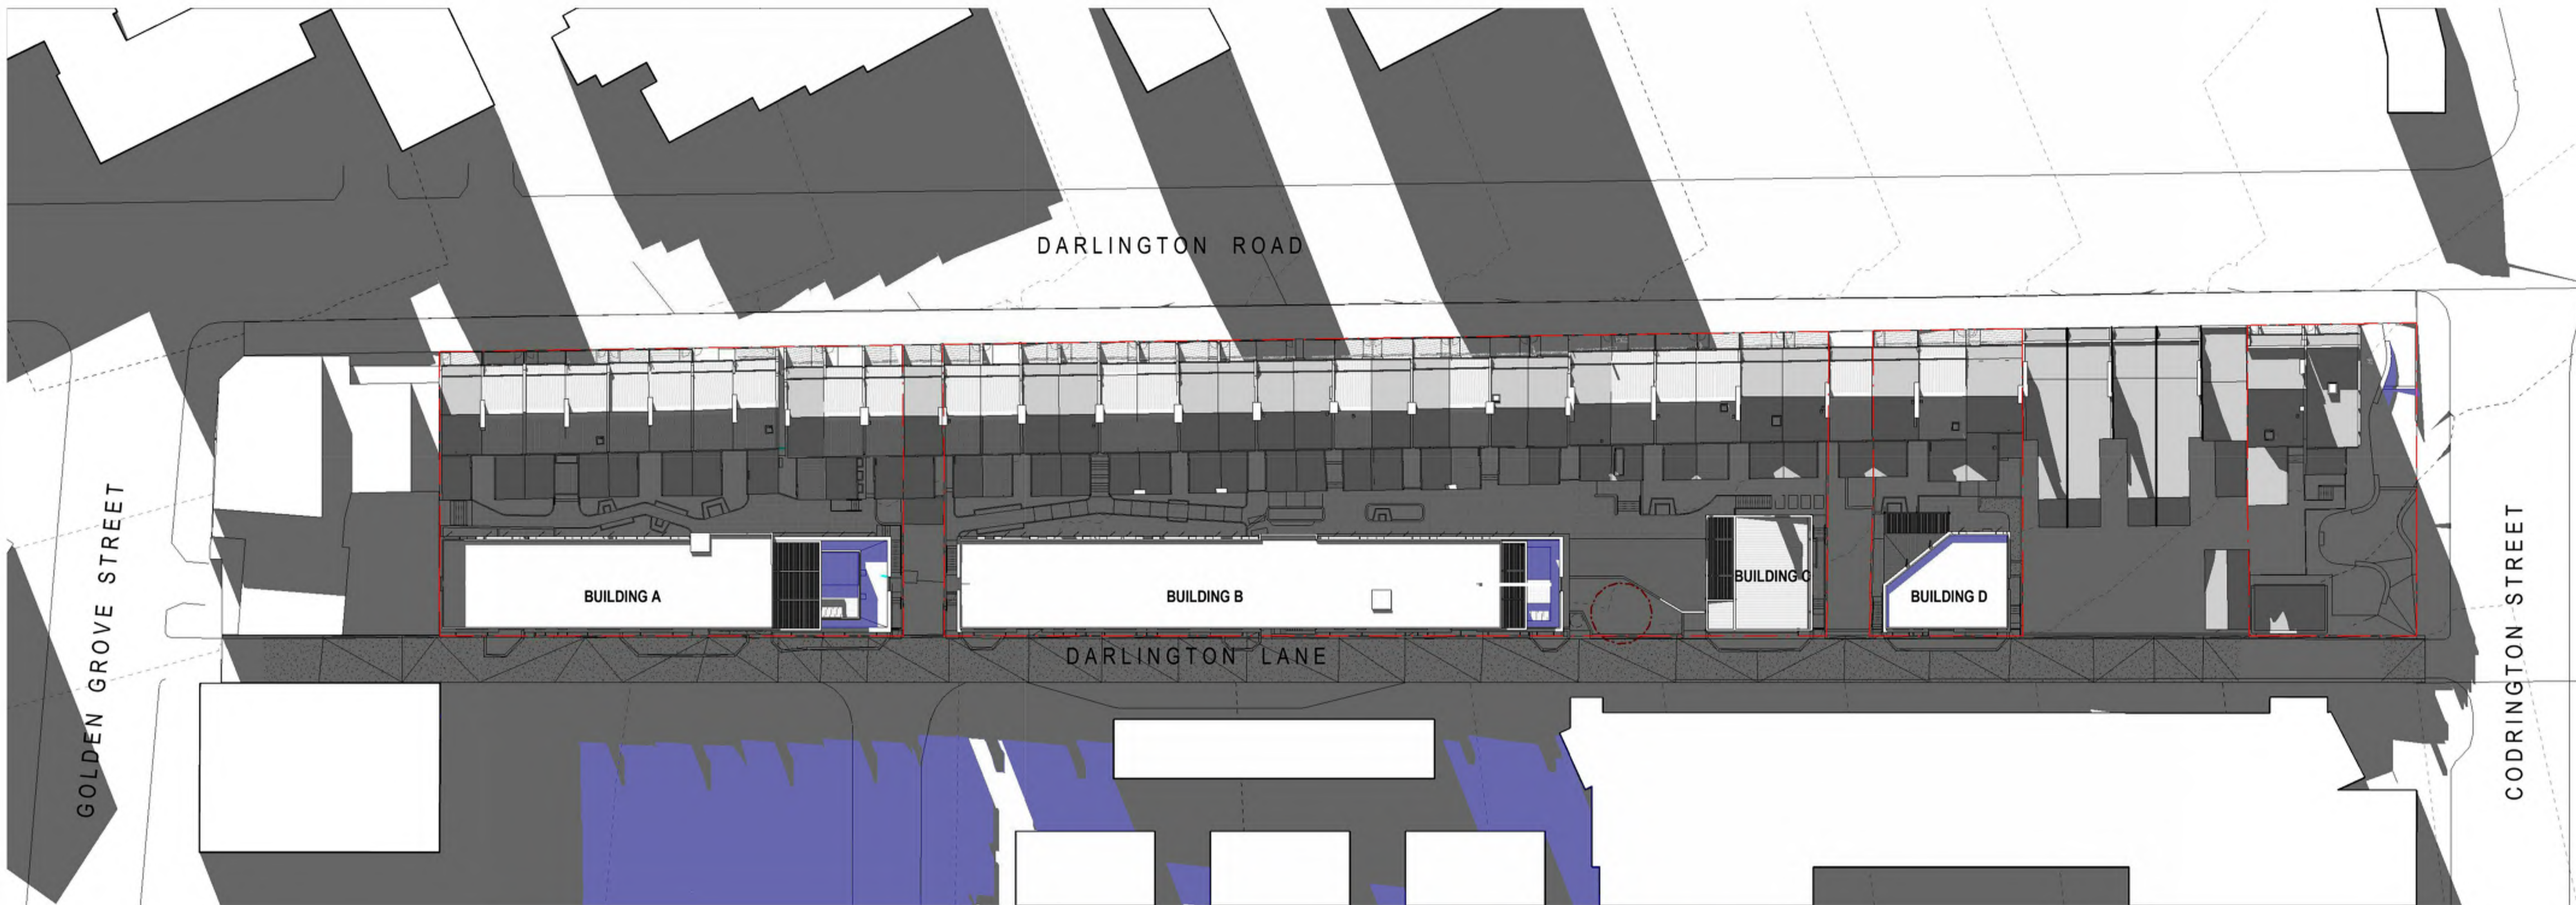


ADDITIONAL OVERSHADOWING

Key	Revisions						Client	 79 Myrtle Street Chippendale NSW 2008 AUSTRALIA ph +61 2 9311 8222 fx +61 2 9311 8200 ABN 53 003 782 250	Architect	Project DARLINGTON ROAD TERRACES MIXED USE BUILDING ADDITIONS AND ALTERATIONS TO THE DARLINGTON ROAD TERRACES AND PUBLIC DOMAIN IMPROVEMENTS Darlington Road DARLINGTON NSW 2008 Proj. No. 14051	Drawing Title	Scale	Drawing No.	Issue	
	No.	Date	Description	Ver							App'd	SHADOW DIAGRAMS - 21 JUNE 3PM - PROPOSED	@A1	DA3903	6
	1	05/09/16	DRAFT DA SUBMISSION	NZ							VB				
	2	17/10/16	DRAFT DA SUBMISSION	VB							JW				
	3	22/11/16	DRAFT DA SUBMISSION	VB							JW				
	4	25/11/16	SSDA ISSUE	VB							JW				
	5	14/10/19	REVISED SSDA ISSUE	VB							JW				
6	05/06/20	REVISED SSDA ISSUE	VB	JW											
Drawing Status NOT FOR CONSTRUCTION															

LOG DATE & TIME: 18/06/2020 8:15:53 PM

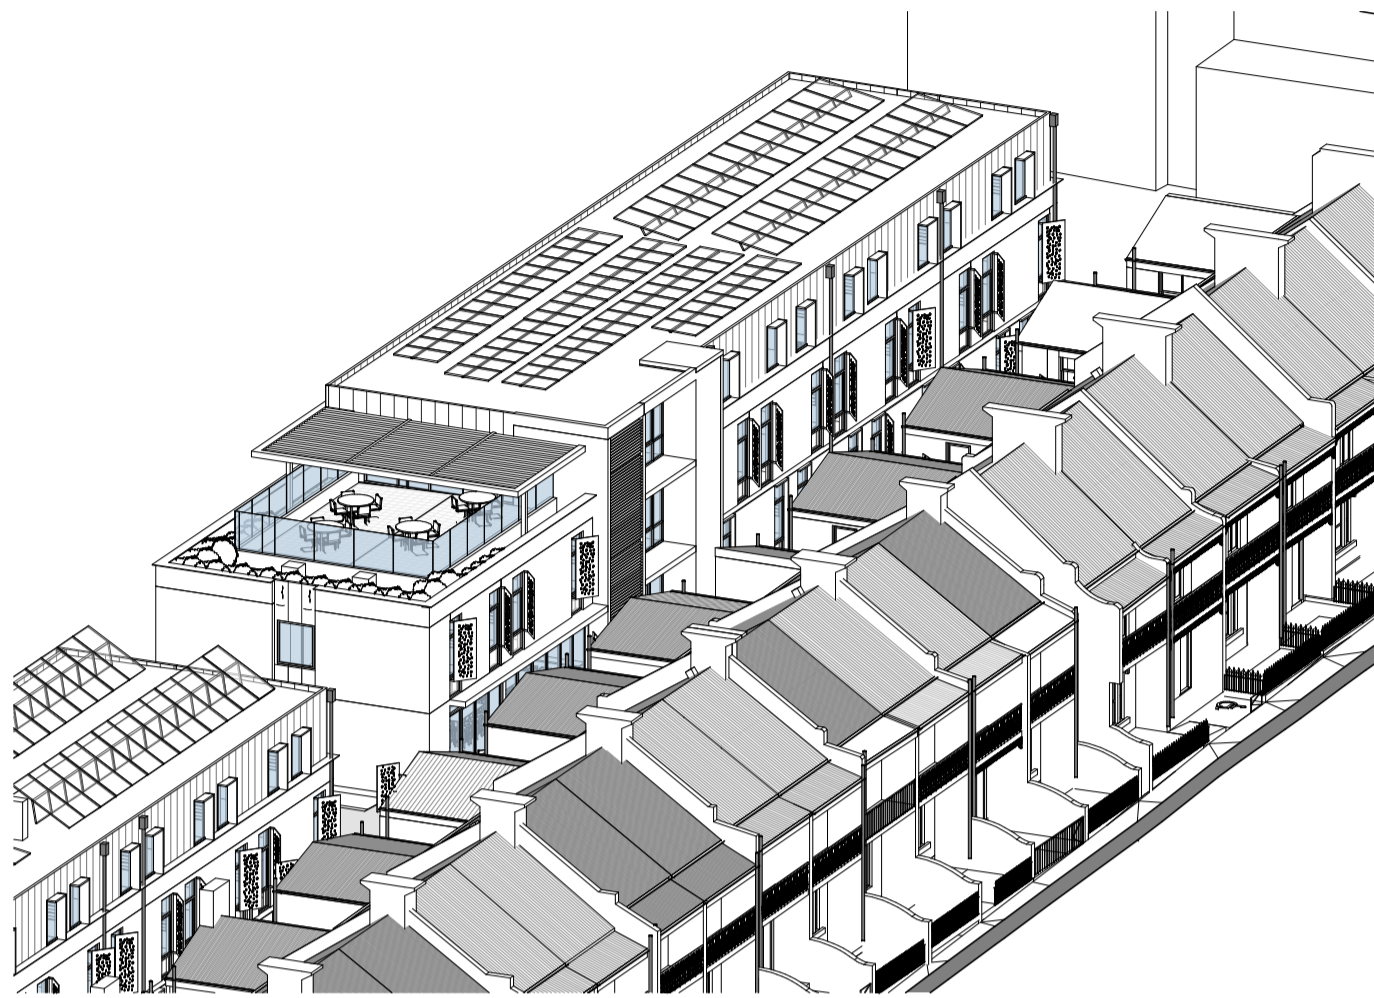

1 Building A Communal - June 9am

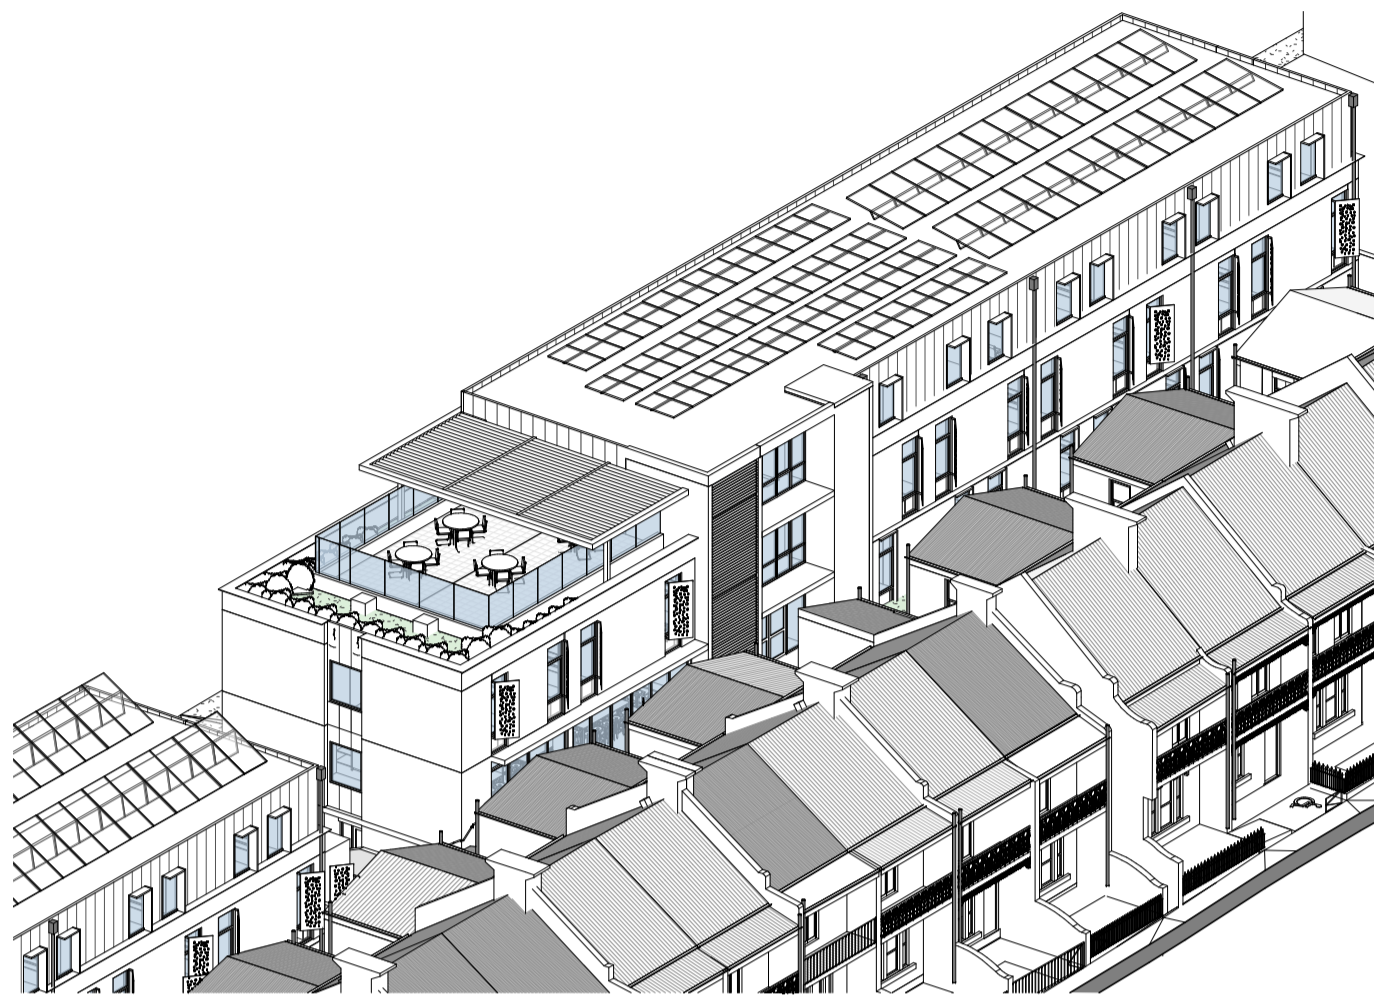

2 Building A Communal - June 10am




3 Building A Communal - June 11am



4 Building A Communal - June 12pm





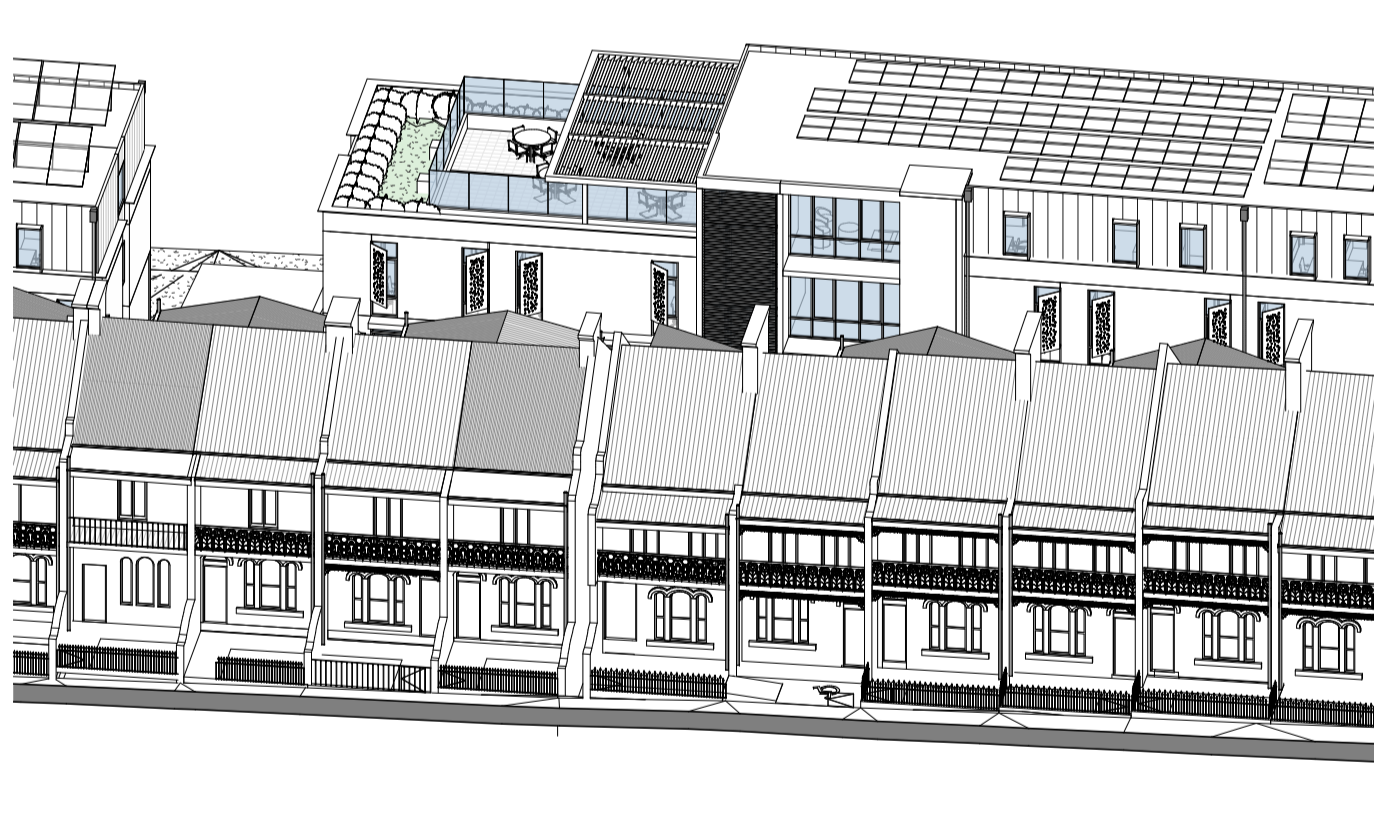

5 Building A Communal - June 1pm



6 Building A Communal - June 2pm




7 Building A Communal - June 3pm

Key	Revisions	Description	Ver	App'd		Client		Architect	 79 Myrtle Street Chippendale NSW 2008 AUSTRALIA ph +61 2 9311 8222 fx +61 2 9311 8200 ABN 53 003 782 250	Project	DARLINGTON ROAD TERRACES MIXED USE BUILDING ADDITIONS AND ALTERATIONS TO THE DARLINGTON ROAD TERRACES AND PUBLIC DOMAIN IMPROVEMENTS Darlington Road DARLINGTON NSW 2008 Proj. No. 14051	Drawing Title	SHADOW DIAGRAM - Building A communal	Drawing Status	NOT FOR CONSTRUCTION	Scale	Drawing No.	Issue		
	No.	Date																		
	1	14/10/19	REVISED SSDA ISSUE	VB	JW															
	2	05/06/20	REVISED SSDA ISSUE	VB	JW															



1 Building B Communal - June 9am

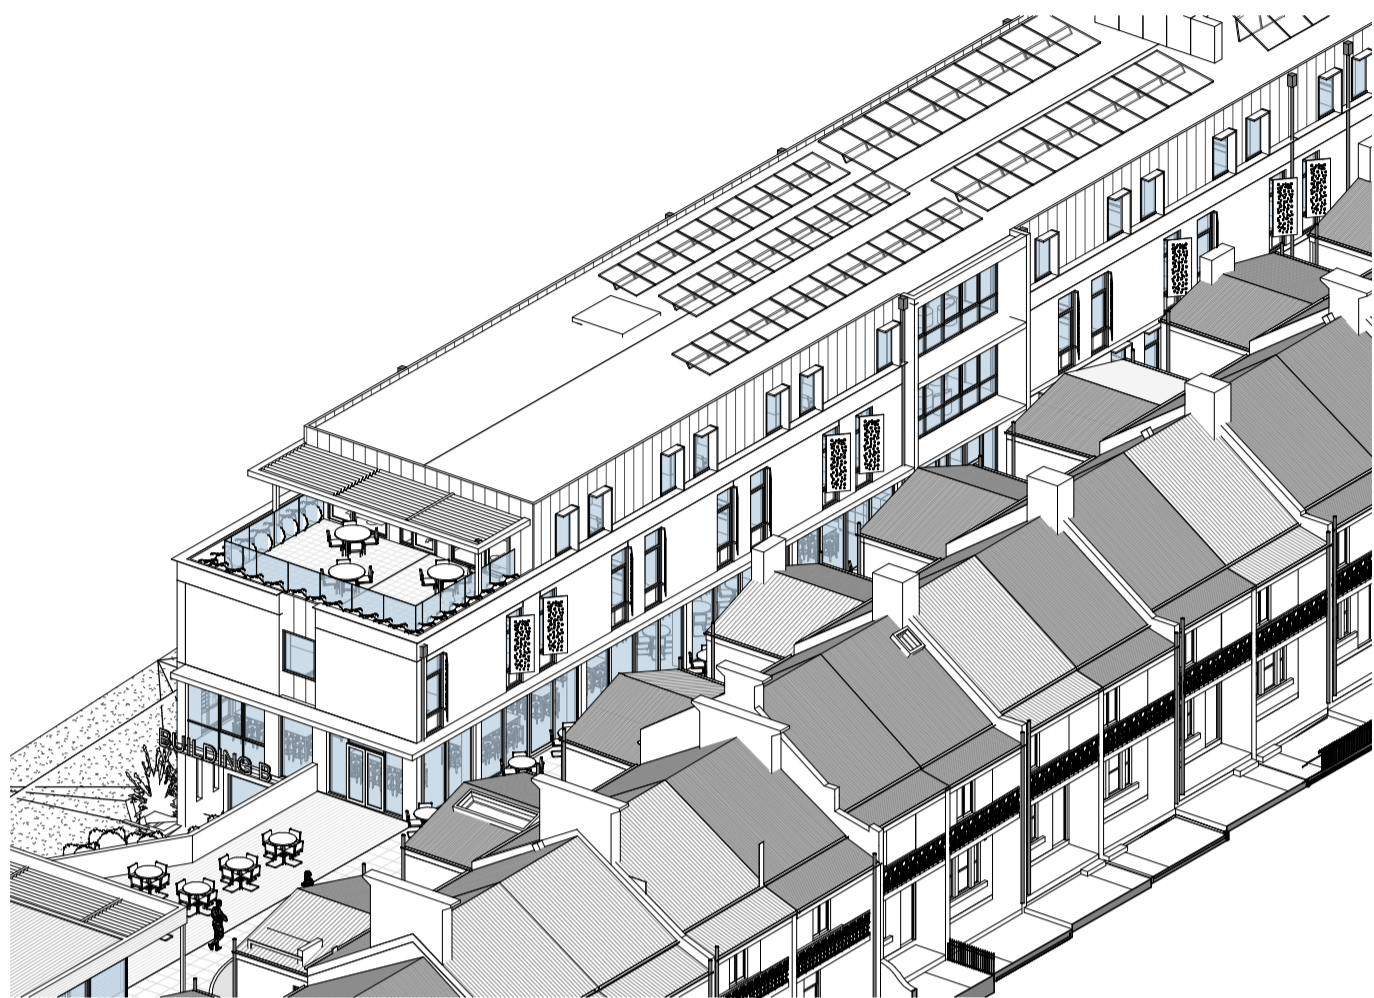

2 Building B Communal - June 10am



3 Building B Communal - June 11am



4 Building B Communal - June 12pm



5 Building B Communal - June 1pm




6 Building B Communal - June 2pm



7 Building B Communal - June 3pm

<div>Revisions</div> <table><tr><th>No.</th><th>Date</th><th>Description</th></tr><tr><td>1</td><td>14/10/19</td><td>REVISED SSDA ISSUE</td></tr><tr><td>2</td><td>05/06/20</td><td>REVISED SSDA ISSUE</td></tr></table>		No.	Date	Description	1	14/10/19	REVISED SSDA ISSUE	2	05/06/20	REVISED SSDA ISSUE	<div>Ver</div> <div>App'd</div> <div>VB</div> <div>JW</div> <div>VB</div> <div>JW</div>	
No.	Date	Description										
1	14/10/19	REVISED SSDA ISSUE										
2	05/06/20	REVISED SSDA ISSUE										
<div>Client</div> <div><div>THE UNIVERSITY OF SYDNEY</div></div>												
<div>Architect</div> <div><div>AJ+C</div><div>ALLEN JACK COTTER</div></div> <div>79 Myrtle Street Chippendale NSW 2008 AUSTRALIA ph +61 2 9311 8222 fx +61 2 9311 8200 ABN 53 003 782 250</div>												
<div>Project</div> <div>DARLINGTON ROAD TERRACES MIXED USE BUILDING ADDITIONS AND ALTERATIONS TO THE DARLINGTON ROAD TERRACES AND PUBLIC DOMAIN IMPROVEMENTS</div> <div>Darlington Road DARLINGTON NSW 2008</div> <div>Proj. No. 14051</div>												
<div>Drawing Title</div> <div>SHADOW DIAGRAM - Building B Communal</div> <div>Drawing Status</div> <div>NOT FOR CONSTRUCTION</div>												
<div>Scale</div> <div>@A1</div>		<div>Drawing No.</div> <div>DA3905</div> <div>Issue</div> <div>2</div>										
<div><div>0</div><div>2,500</div><div>5,000</div><div>10,000</div><div>20,000 m</div></div>												
<div>LOT DATE &amp; TIME: 18/05/2020 8:17:23 PM</div>												

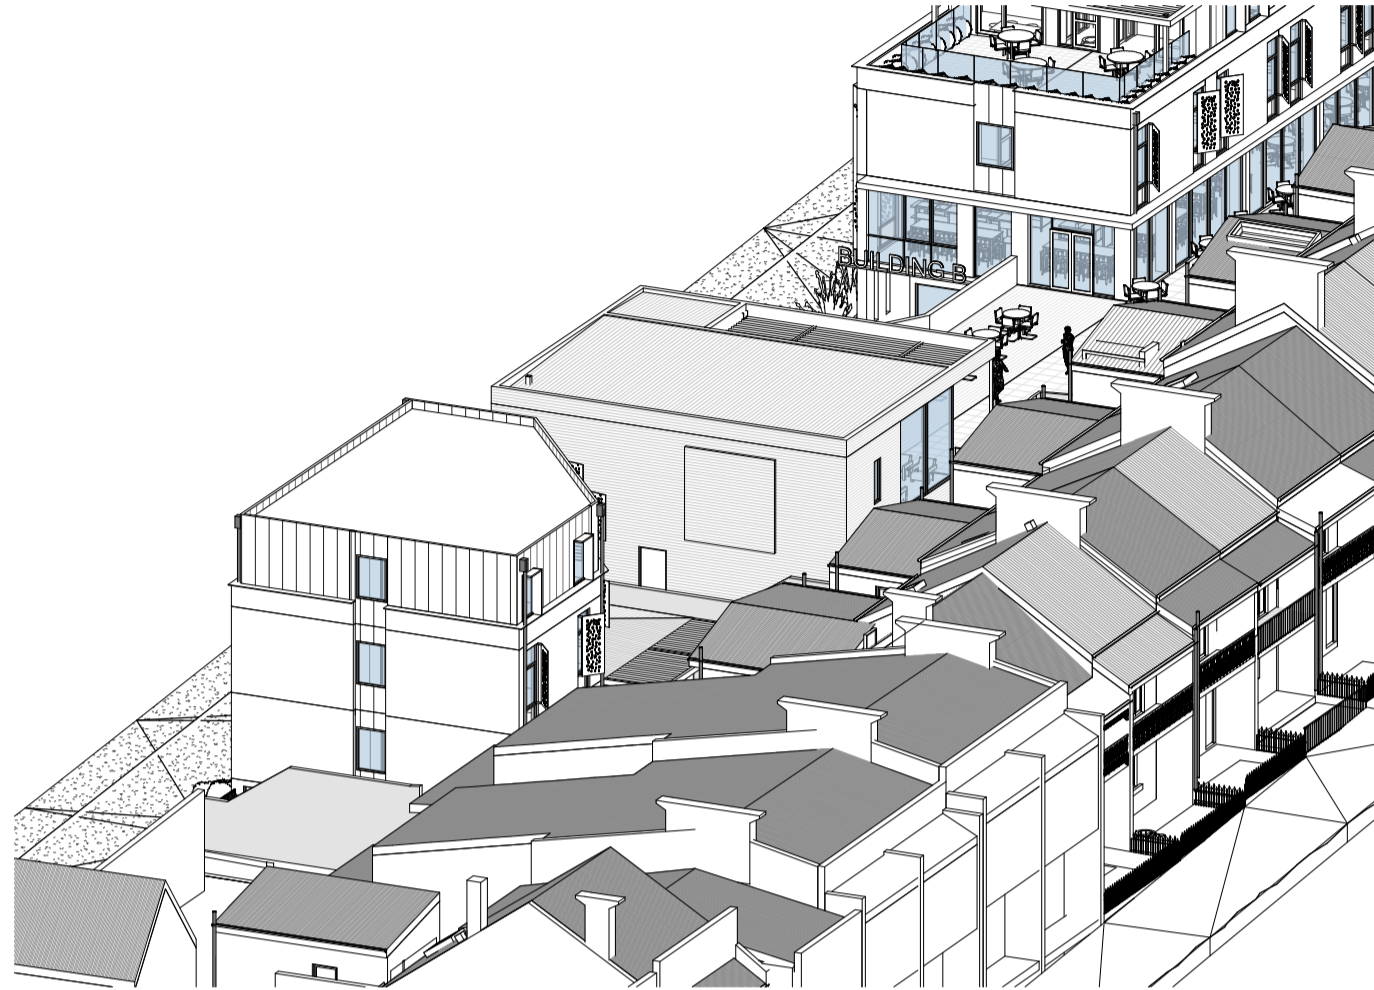


1 Building D Communal - June 9am



2 Building D Communal - June 10am




3 Building D Communal - June 11am

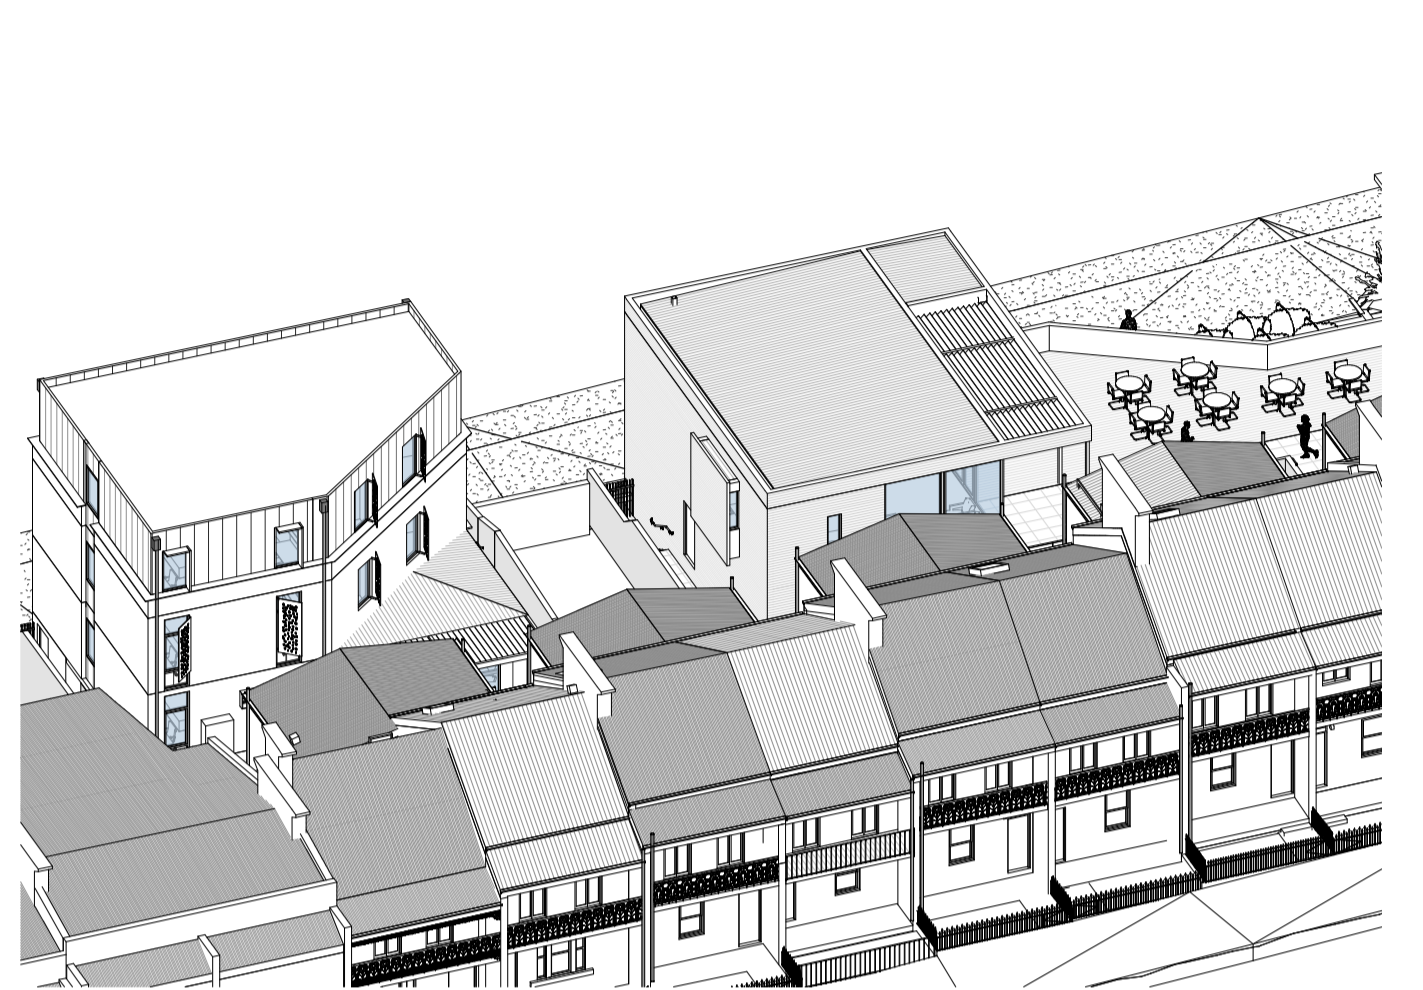


4 Building D Communal - June 12pm





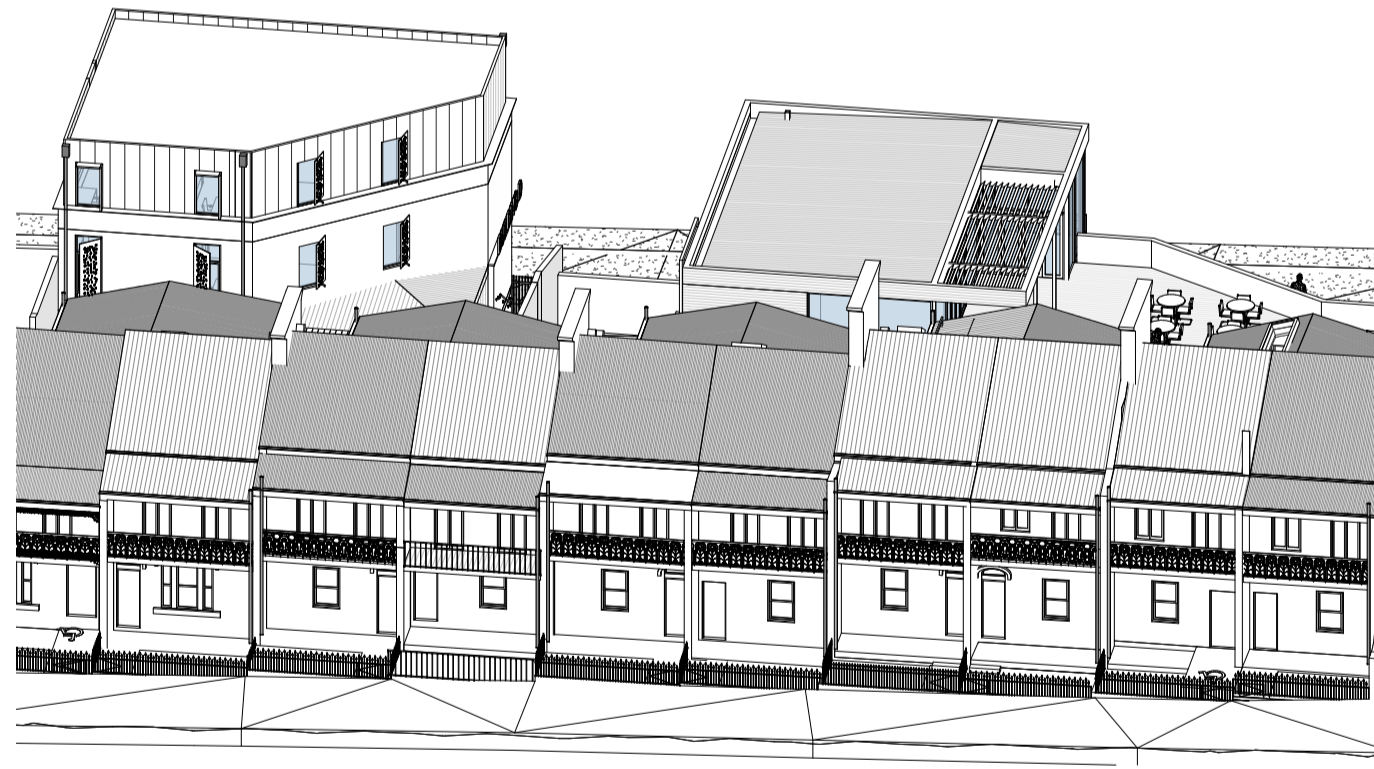

5 Building D Communal - June 1pm

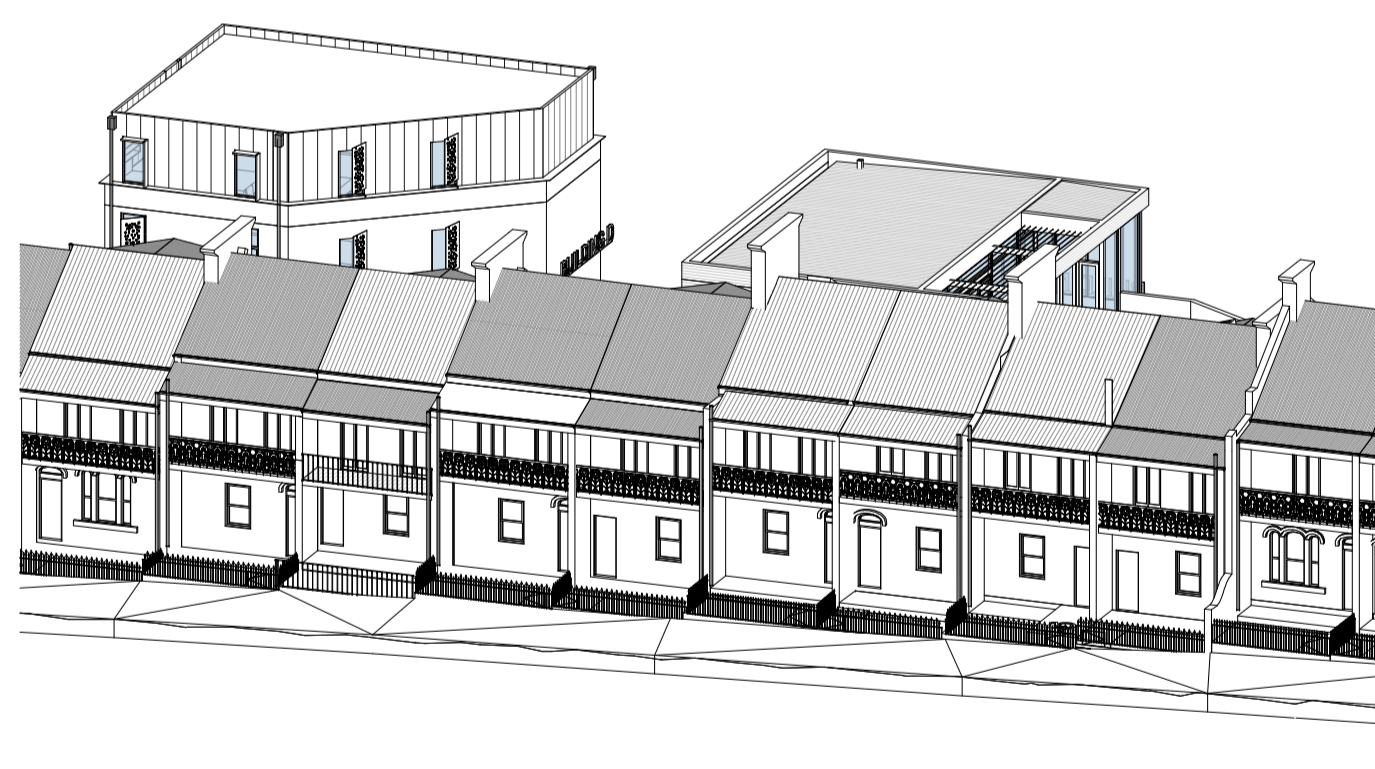

6 Building D Communal - June 2pm



7 Building D Communal - June 3pm

Key	Revisions	Description	Ver	App'd		Client		Architect	 79 Myrtle Street Chippendale NSW 2008 AUSTRALIA ph +61 2 9311 8222 fx +61 2 9311 8200 ABN 53 003 782 250	Project	DARLINGTON ROAD TERRACES MIXED USE BUILDING ADDITIONS AND ALTERATIONS TO THE DARLINGTON ROAD TERRACES AND PUBLIC DOMAIN IMPROVEMENTS Darlington Road DARLINGTON NSW 2008 Proj. No. 14051	Drawing Title	SHADOW DIAGRAM - Building CD communal	Drawing Status	NOT FOR CONSTRUCTION	Scale	Drawing No.	Issue		
	No.	Date																		
	1	14/10/19	REVISED SSDA ISSUE	VB	JW															
	2	05/06/20	REVISED SSDA ISSUE	VB	JW															