


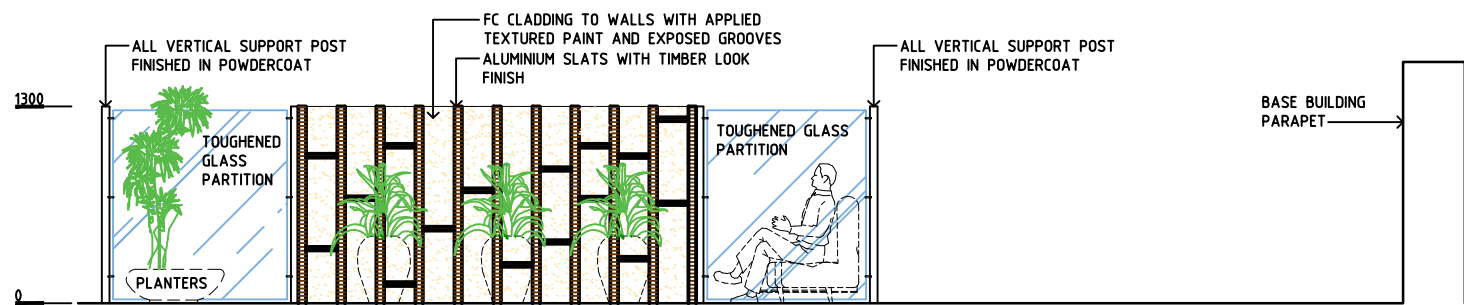


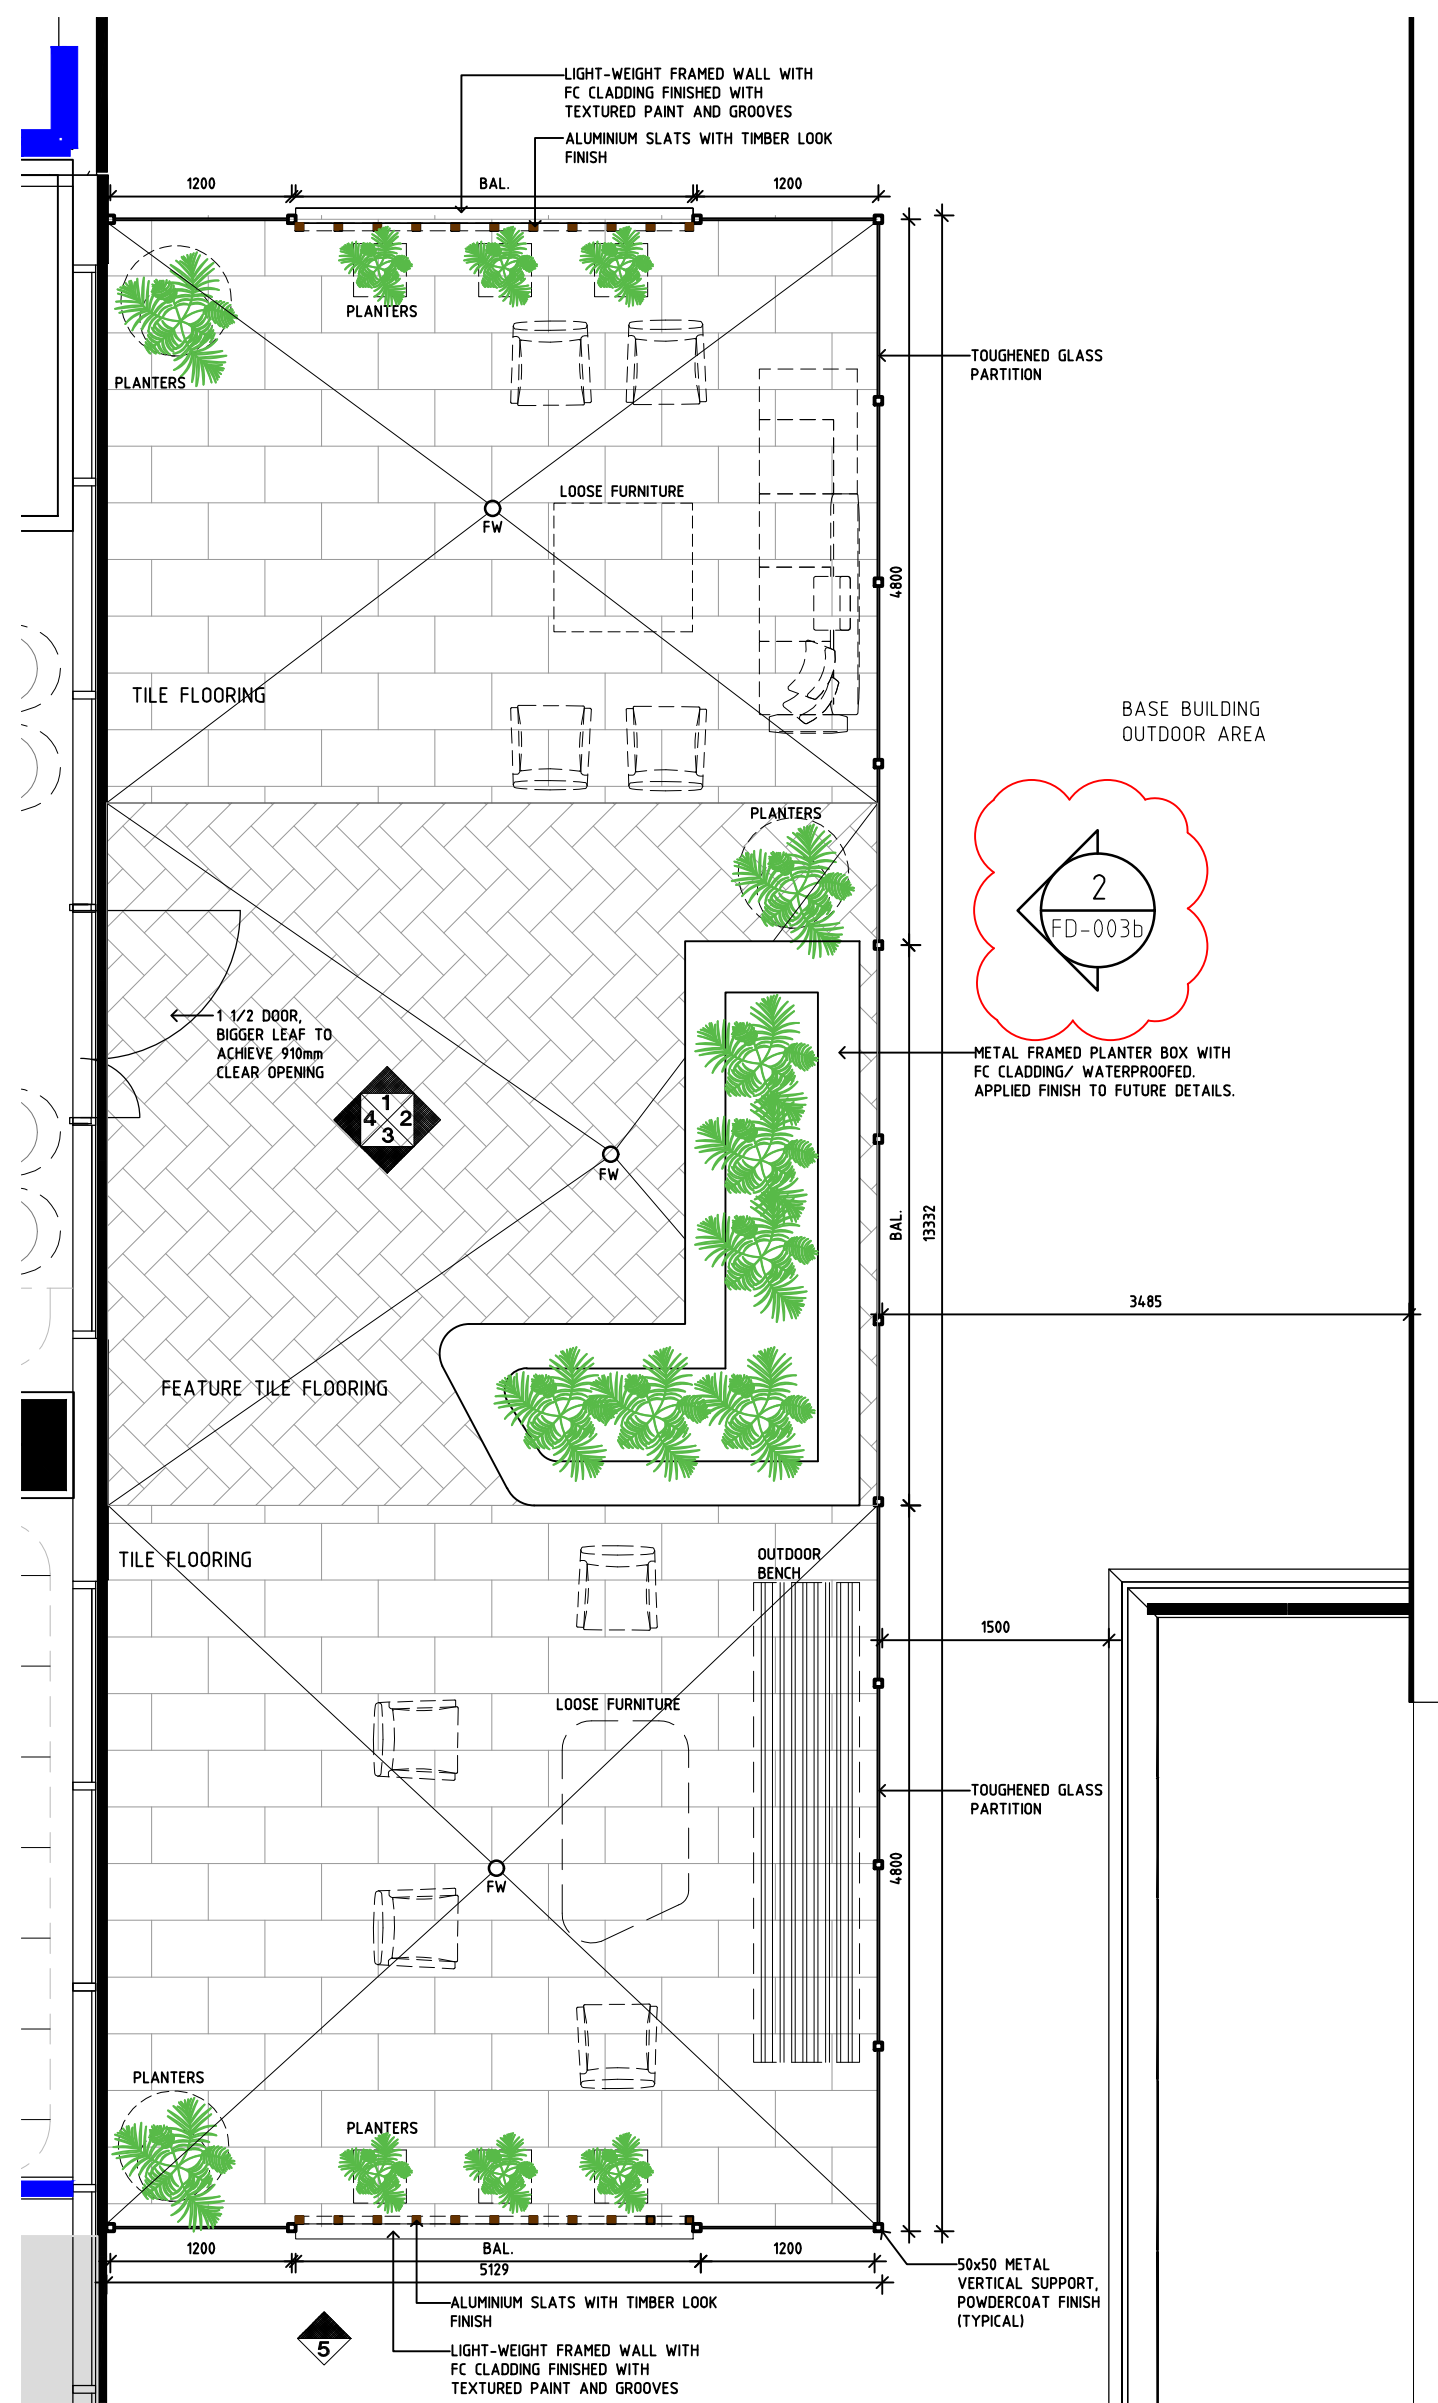


ELEVATION 1

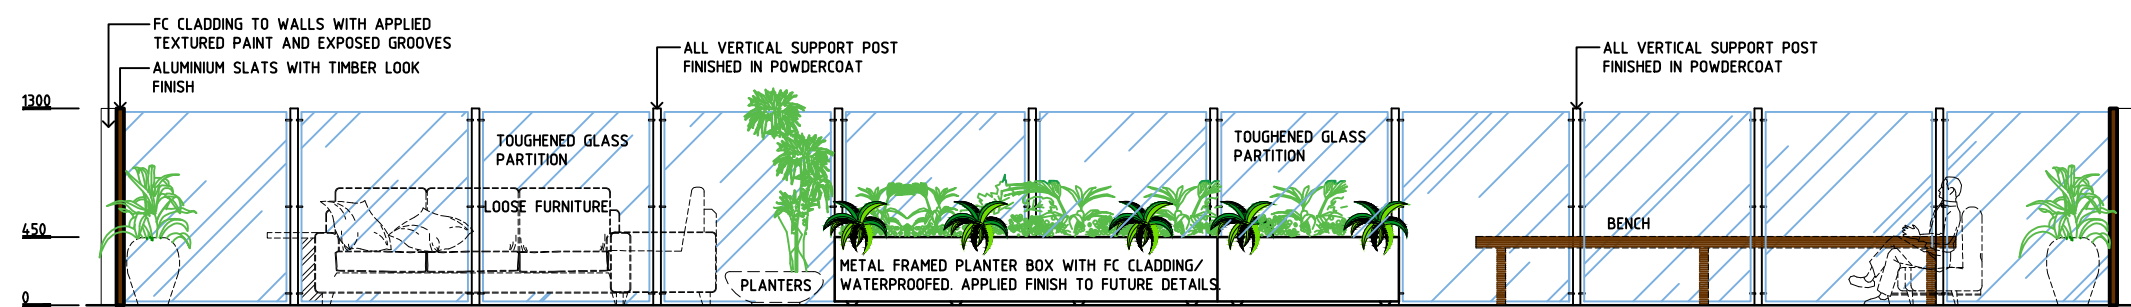


ELEVATION 2

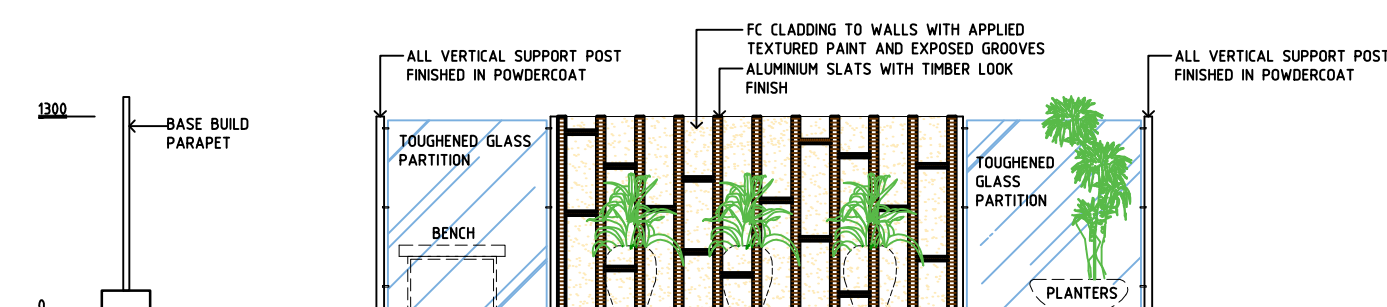

ELEVATION 3

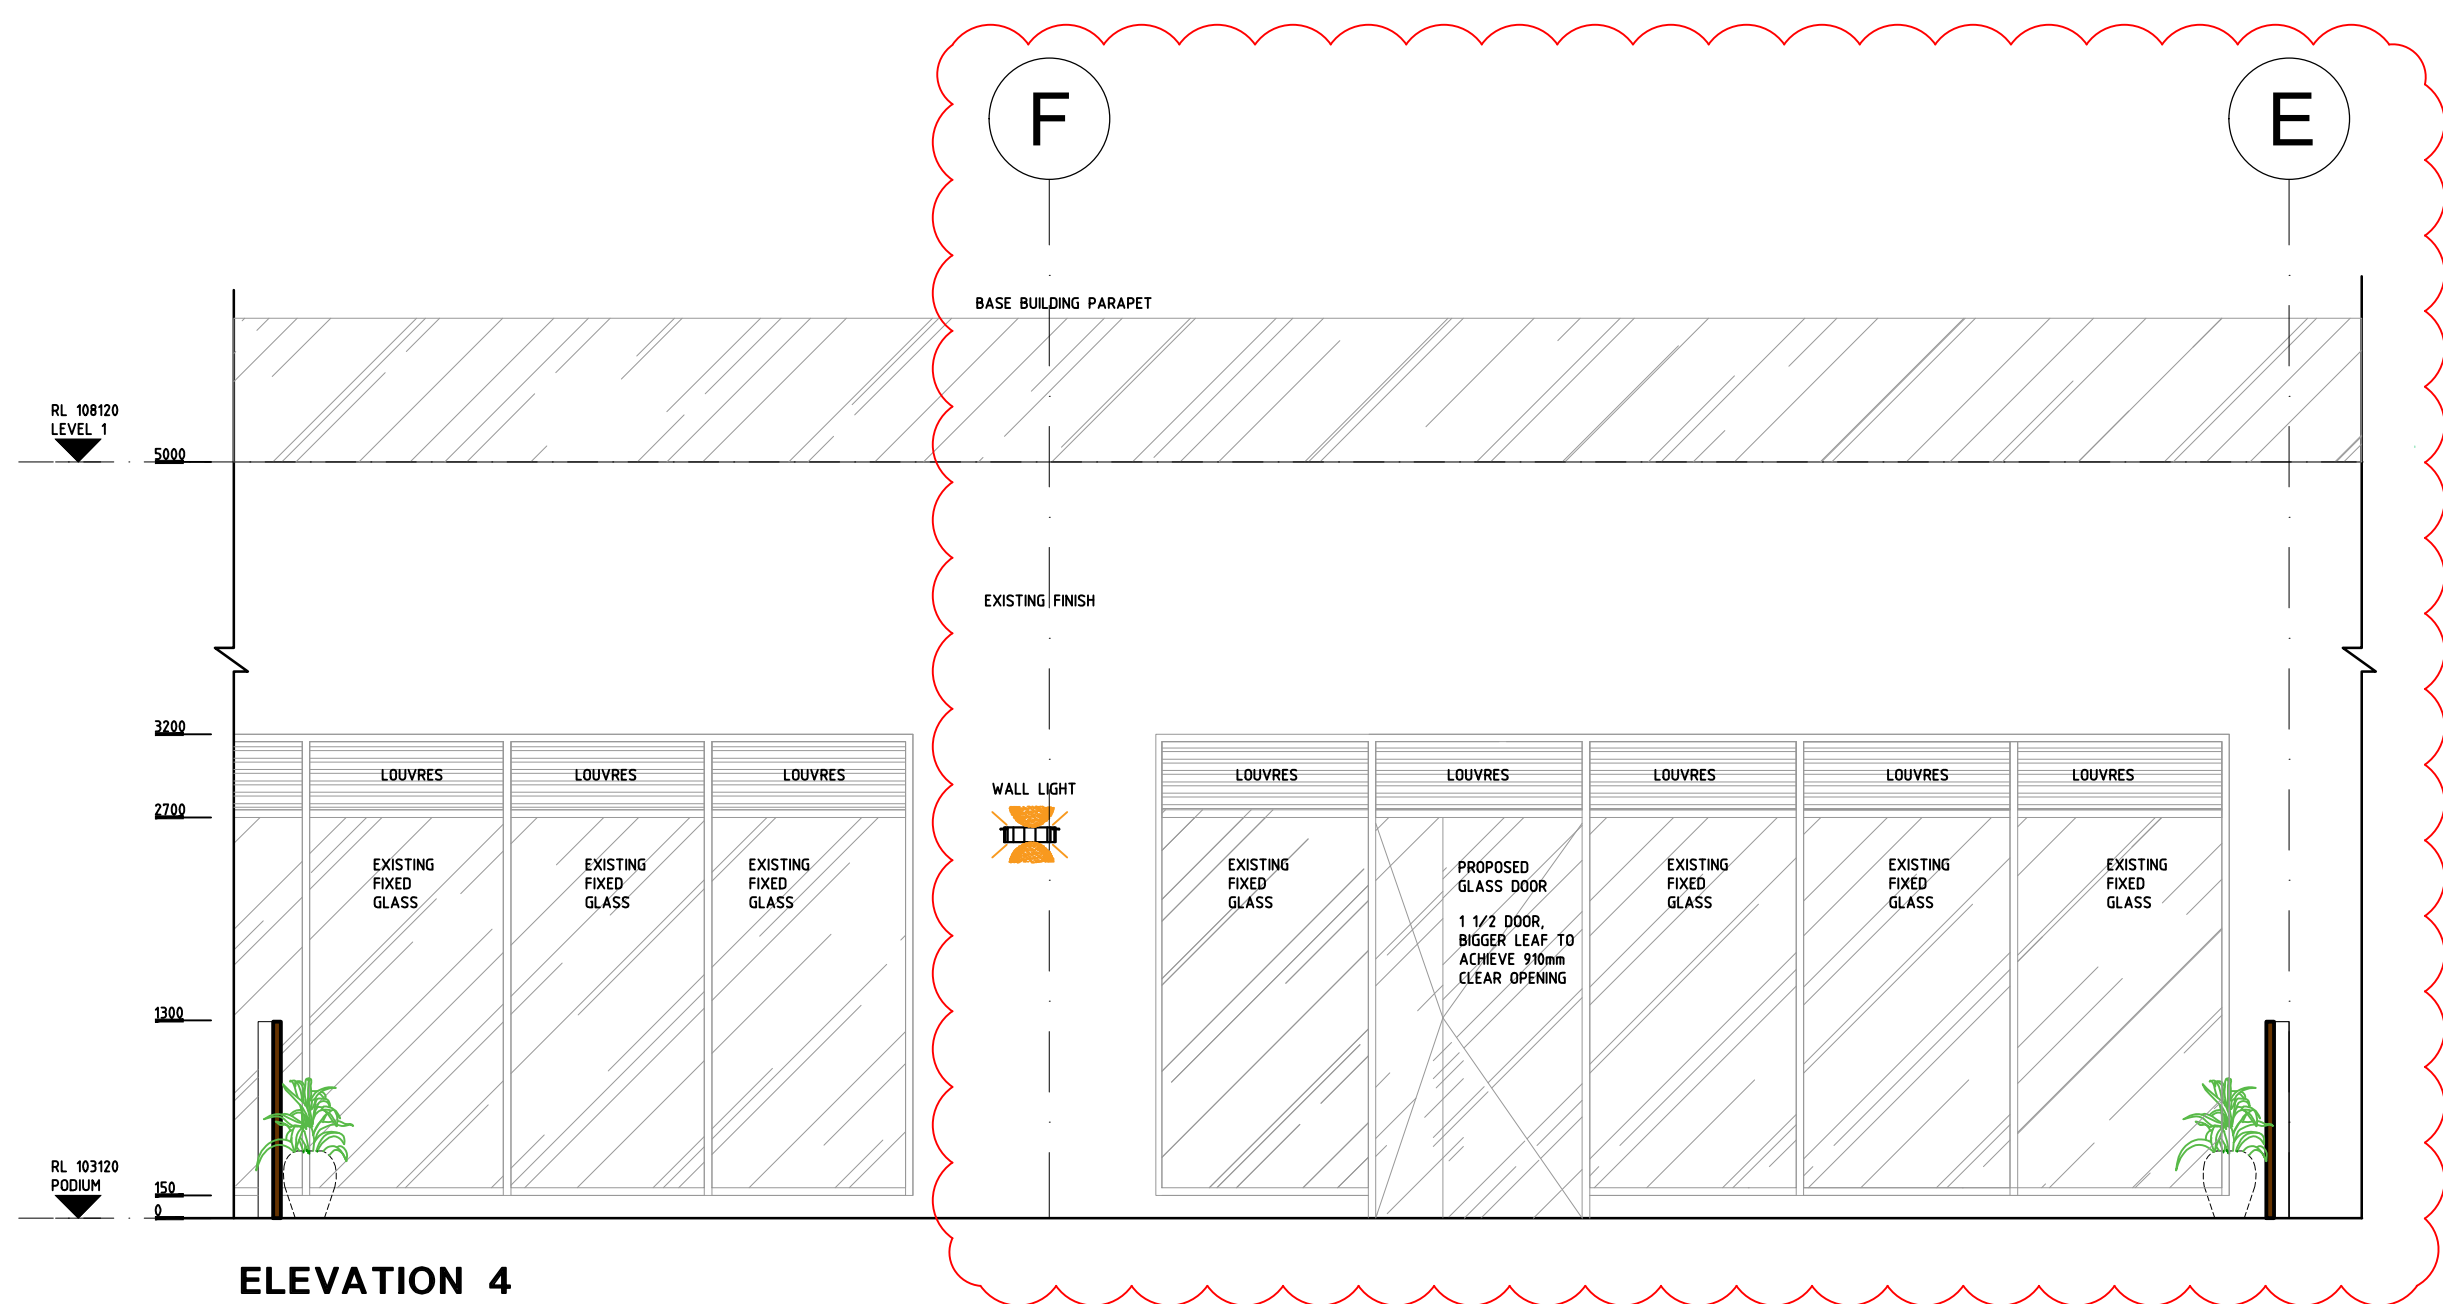

ELEVATION 4

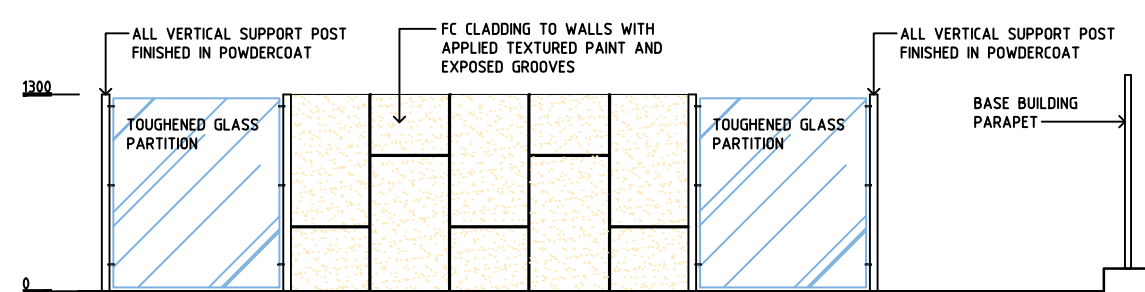

ELEVATION 5

1 PLAN

2	ELEVATION REFERENCES AMENDED, SHEET B ADDED, AND DWG NO. UPDATED. GRIDS ADDED ON ELEV 4.	07.02.20	SJ
1	FIRST ISSUE	07.08.19	AV
REV	REVISION DESCRIPTION	DATE	BY

Project
North Shore Private Hospital
Dexus Building Day Surgery

Principal
RAMSAY HEALTH CARE
PTY LIMITED ACN 003 184 889
Project Director: Angus Bradley



HPI HEALTH PROJECTS INTERNATIONAL
Architects and Health Facility Planners
ACN 066 856 595
Suite 1, Ground Floor, 68 Milsons Point, NSW 2061
Ph: (02) 9460 4199 Fax: (02) 9460 4299

Reason for Issue REVIEW	Dwg.No. FD-003a	Issue 2
-----------------------------------	---------------------------	-------------------

USE FIGURED DIMENSIONS ONLY. DO NOT SCALE. ALL DIMENSIONS SHALL BE VERIFIED ON SITE AND DISCREPANCIES IMMEDIATELY BROUGHT TO THE ATTENTION OF THE PROJECT MANAGER FOR RESOLUTION

"CLOUDS" & REVISIONS ARE INTENDED AS GUIDES AND DO NOT NECESSARILY DESCRIBE THE FULL EXTENT OF REVISIONS. ASCERTAIN FULL EXTENT BY COMPARISON WITH PREVIOUS VERSION.



Subject	By	Date	Subject	By	Date	Subject	By	Date
RDS			STRUCT			PROJ. ARCH		
ARCH			SPEC. CONS					
AUT			SERV					

Block/ Zone	Drawn	Checked	Date	Scale/s
	AV	HST	01.08.19	1:50 @ A1
Drawing Title	DAY SURGERY OUTDOOR SEAT AREA			