



DO NOT SCALE DRAWINGS. VERIFY ALL DIMENSIONS ON SITE.
 © 2015 FRASERS PROPERTY AUSTRALIA PTY LTD.
 This drawing is confidential and is subject to copyright. It may not be copied, used, reproduced or transmitted in any way or in any form without the express permission of Frasers Property Australia Pty Ltd.


REVISION	DESCRIPTION	DATE
A	DA ISSUE	21.04.16

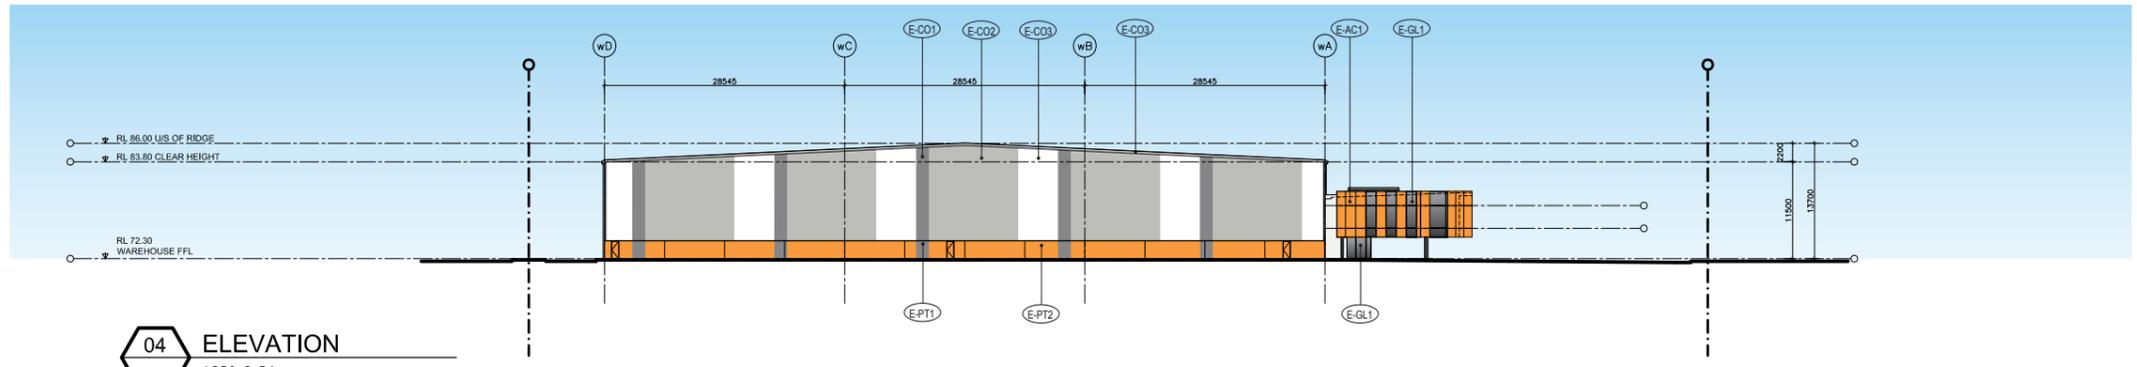


04 ELEVATION
1:350 @ B1

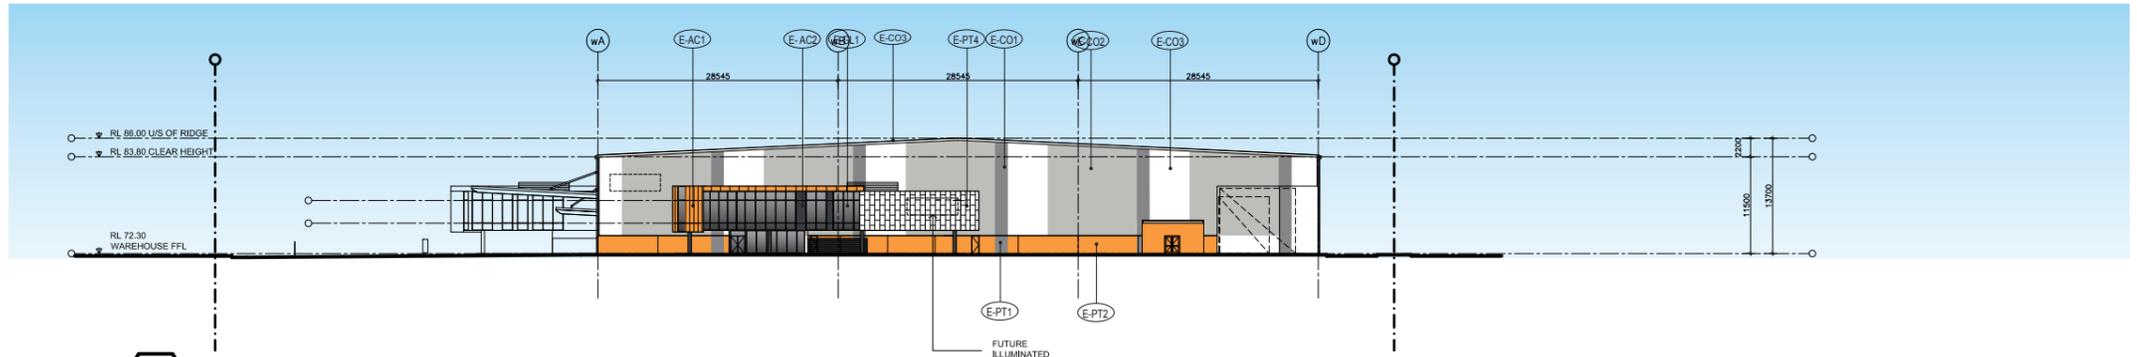

03 ELEVATION
1:350 @ B1

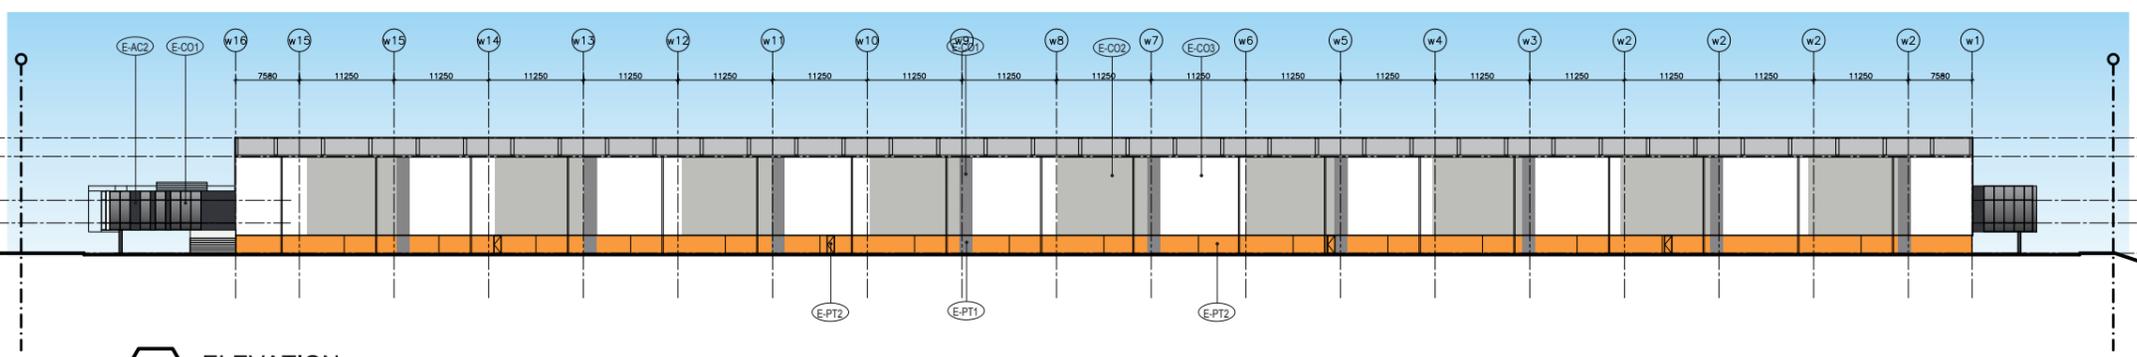

02 ELEVATION
1:350 @ B1

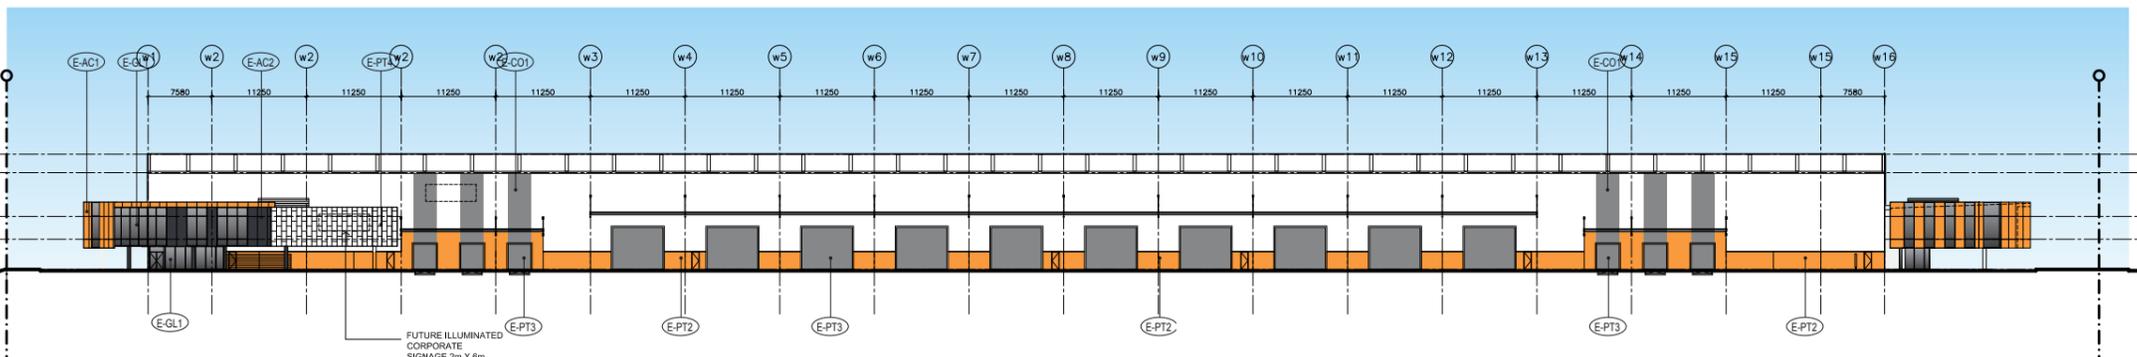

01 ELEVATION
1:350 @ B1

LEGEND

COLORBOND FINISHES

- E-CO1 WAREHOUSE WALLS, AWNING CAPPING
COLORBOND "WINDSPRAY"
- E-CO2 WAREHOUSE WALLS
COLORBOND "SHALE GREY"
- E-CO3 WAREHOUSE WALL, GUTTERS & WAREHOUSE ROOF TRIMS
COLORBOND "SURFMIST"

PAINT FINISHES

- E-PT1 FIRE EXIT DOORS, SELECTED PRECAST DADO PANELS, PUMP ROOM TO MATCH
COLORBOND "WINDSPRAY"
- E-PT2 FIRE EXIT DOORS, SELECTED PRECAST DADO PANELS TO MATCH
DULUX "CARONA" P12H9
- E-PT3 ROLLER SHUTTERS TO MATCH
COLORBOND "WINDSPRAY"
- E-PT4 PAINTED CFC WALL TO MATCH
COLORBOND "SURFMIST"

PANEL FINISHES

- E-AC1 ALUMINIUM COMPOSITE PANEL
OFFICE WALL COLOUR TO MATCH
DULUX "CARONA" P12H9
- E-AC2 ALUMINIUM COMPOSITE PANEL
OFFICE WALL COLOUR TO MATCH
COLORBOND "WINDSPRAY"
- E-AC3 ALUMINIUM COMPOSITE PANEL
OFFICE WALL COLOUR TO MATCH
COLORBOND "SURFMIST"

MISCELLANEOUS

- E-BR1 GLAZED BRICKWORK ON OFFICE WALL TO BE "CHARCOAL GREY"
- E-GL1 EXTERNAL GLAZING
- E-RF1 ROOF SPRINKLER TANKS
ZINCALUME

NOTE: COLOUR SWATCHES SHOWN ON THIS DRAWING ARE INDICATIVE ONLY. FOR TRUE COLOUR REFERENCES, PLEASE REFER SAMPLE FROM MANUFACTURERS.



COMMERCIAL & INDUSTRIAL DIVISION
 1 HONEYBUSH BAY DRIVE PHONE 02 9767 5000
 BUILDING LEVEL 3 RHODES NSW 2138 FAX 02 9767 2998
 PO BOX 3307
 RHODES NSW 2138

PROJECT
 SPECULATIVE WAREHOUSE/INDUSTRIAL FACILITY

ADDRESS
 PROPOSED LOT 2, CORNER OF HORSLEY DRIVE & COWPASTURE ROAD, HORSLEY PARK

DRAWING TITLE
COLOUR ELEVATIONS

SCALE 1:350 @ B1
 DRAWN MR
 CHECKED JQ
 DATE 24.03.16
 JOB NUMBER 0000-00-000

DRAWING NUMBER ISSUE
SP2-WSPT-DA-500 A

ALL LEVELS ARE INDICATIVE AND SHOULD BE READ IN CONJUNCTION WITH CIVIL ENGINEER'S DRAWINGS. FOR FINAL LEVELS OF ALL EARTHWORKS.
 ALL LEVELS ARE TO BE +/- 1000mm.