




C:\Revt_Locals\214019_DOOLEYS_Master_Central.dwg

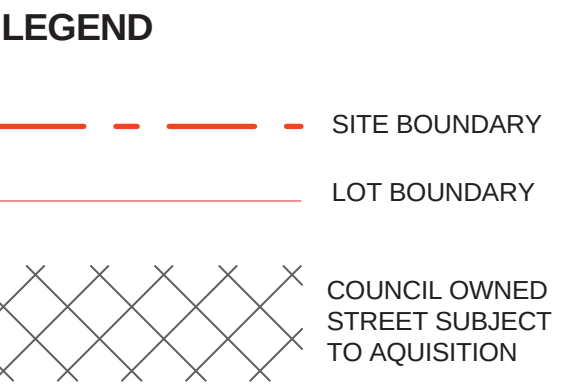


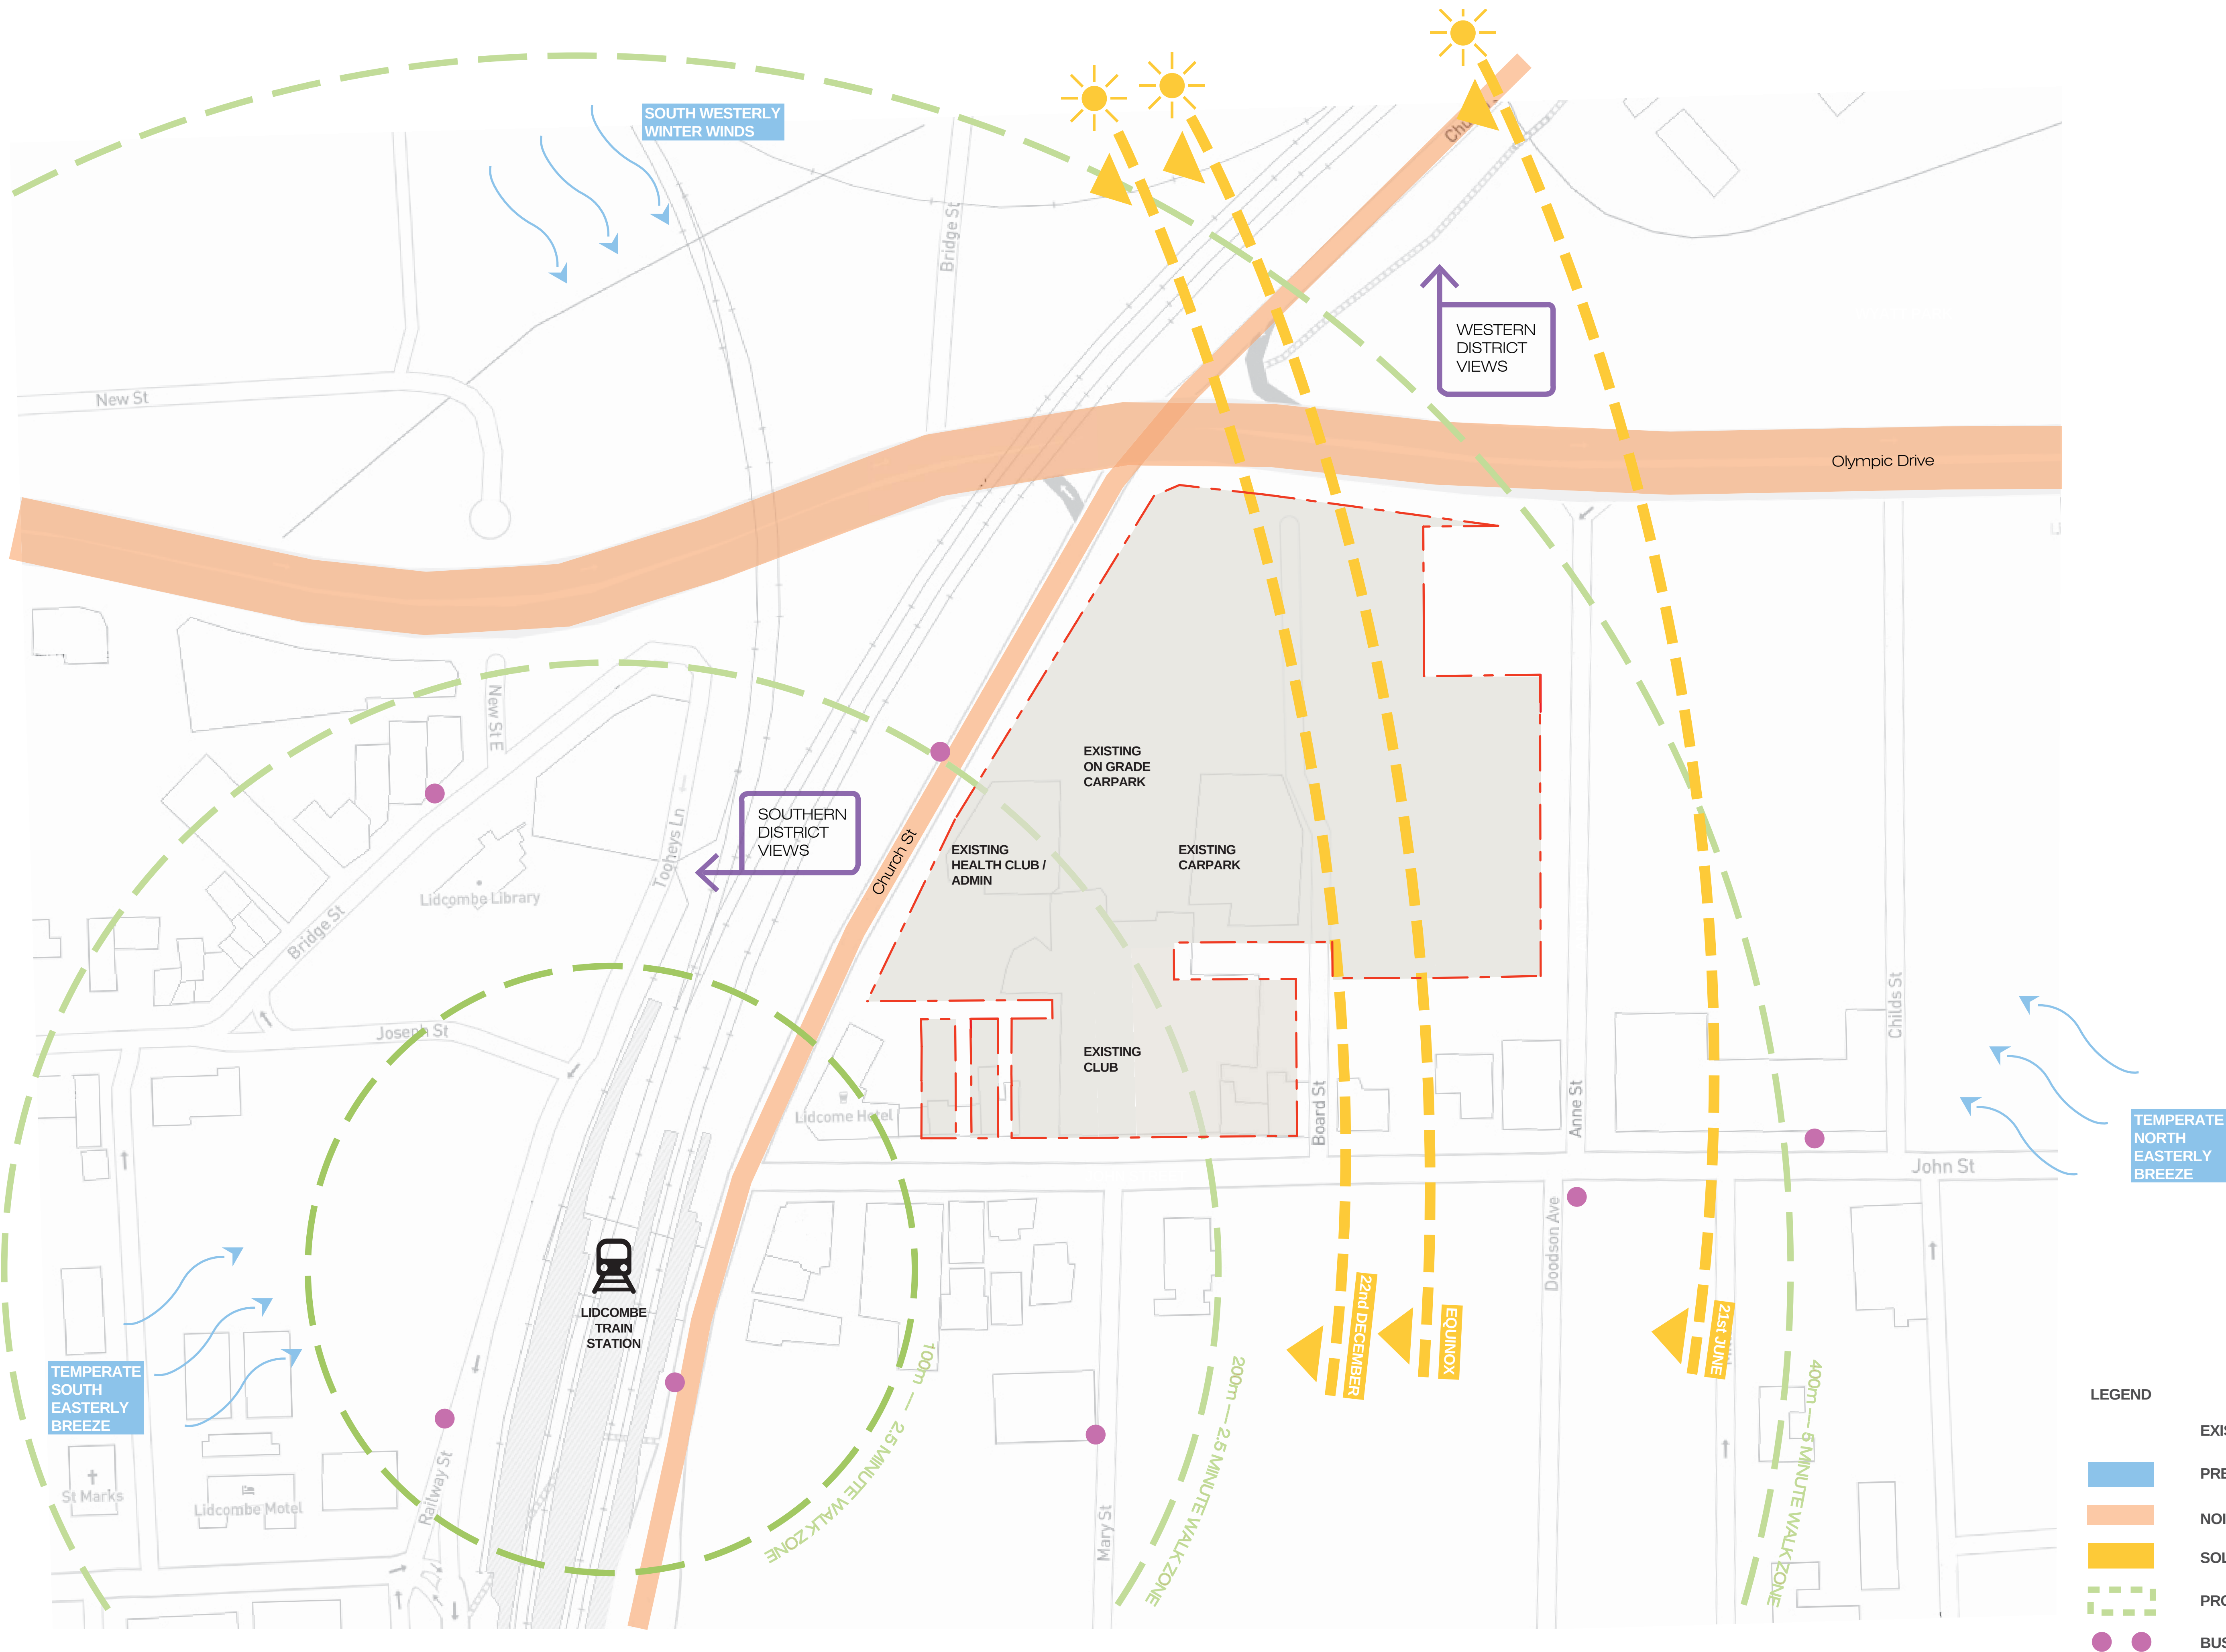




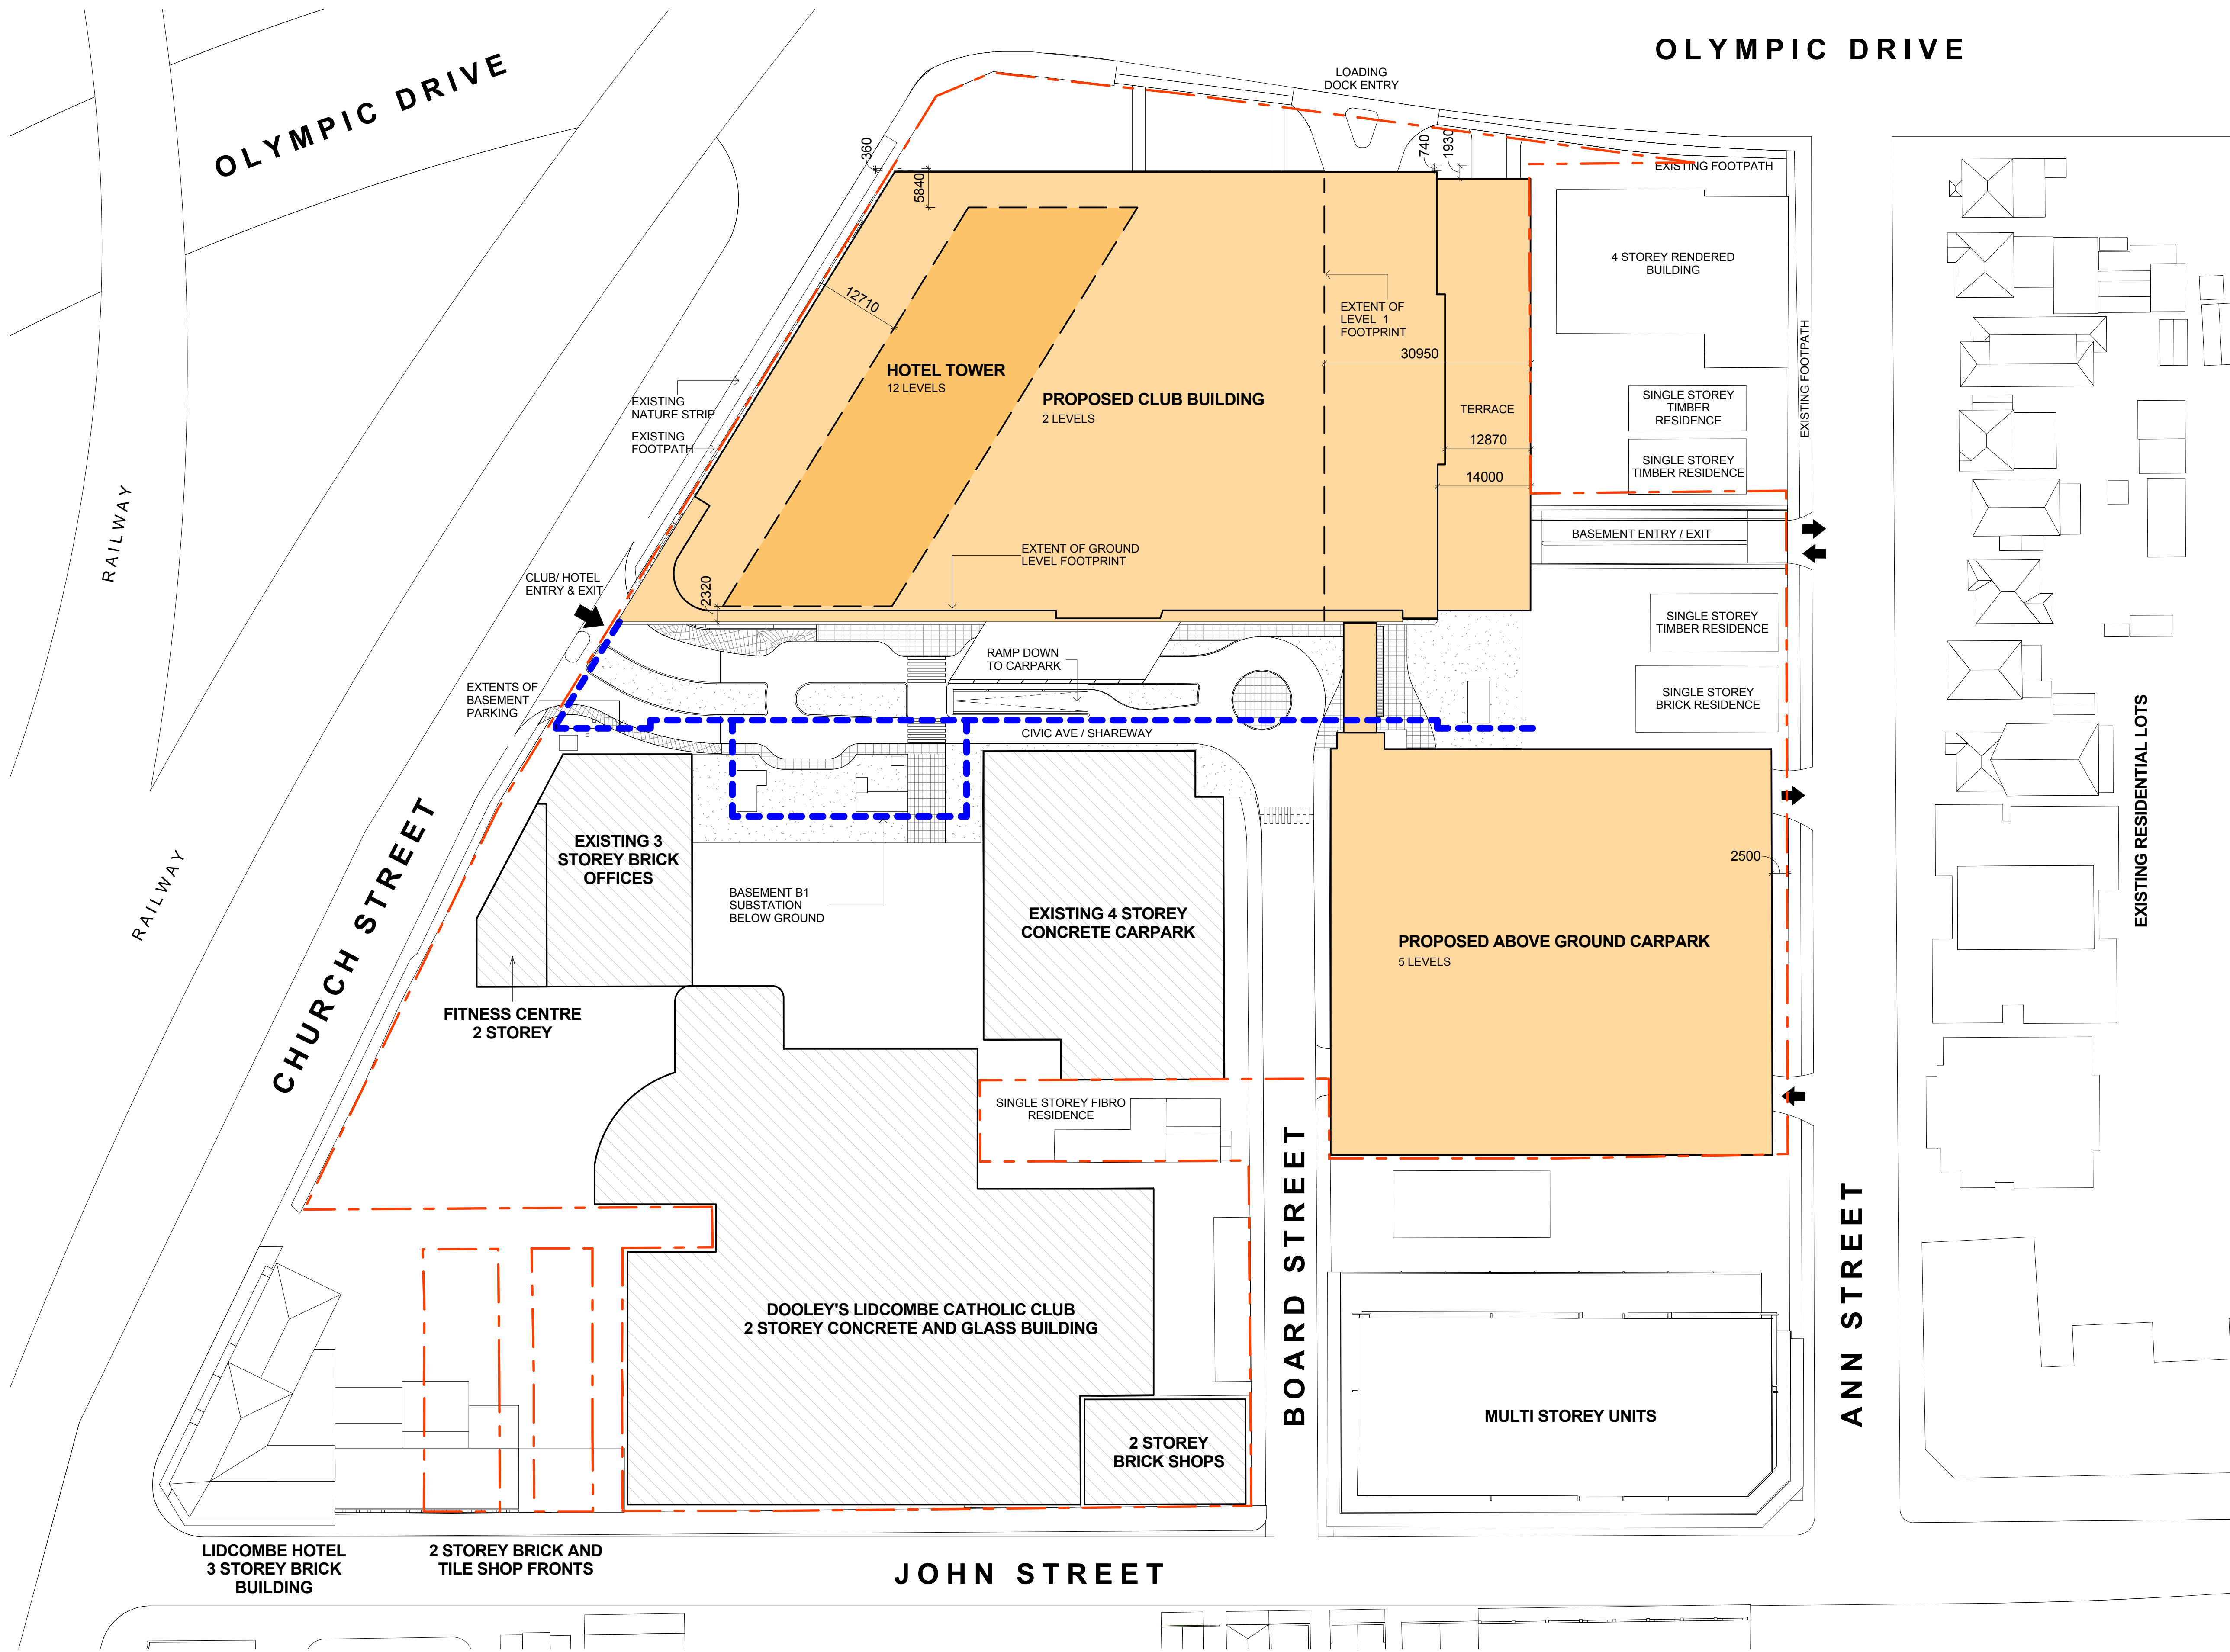


LEGEND
- - - - - BOUNDARY

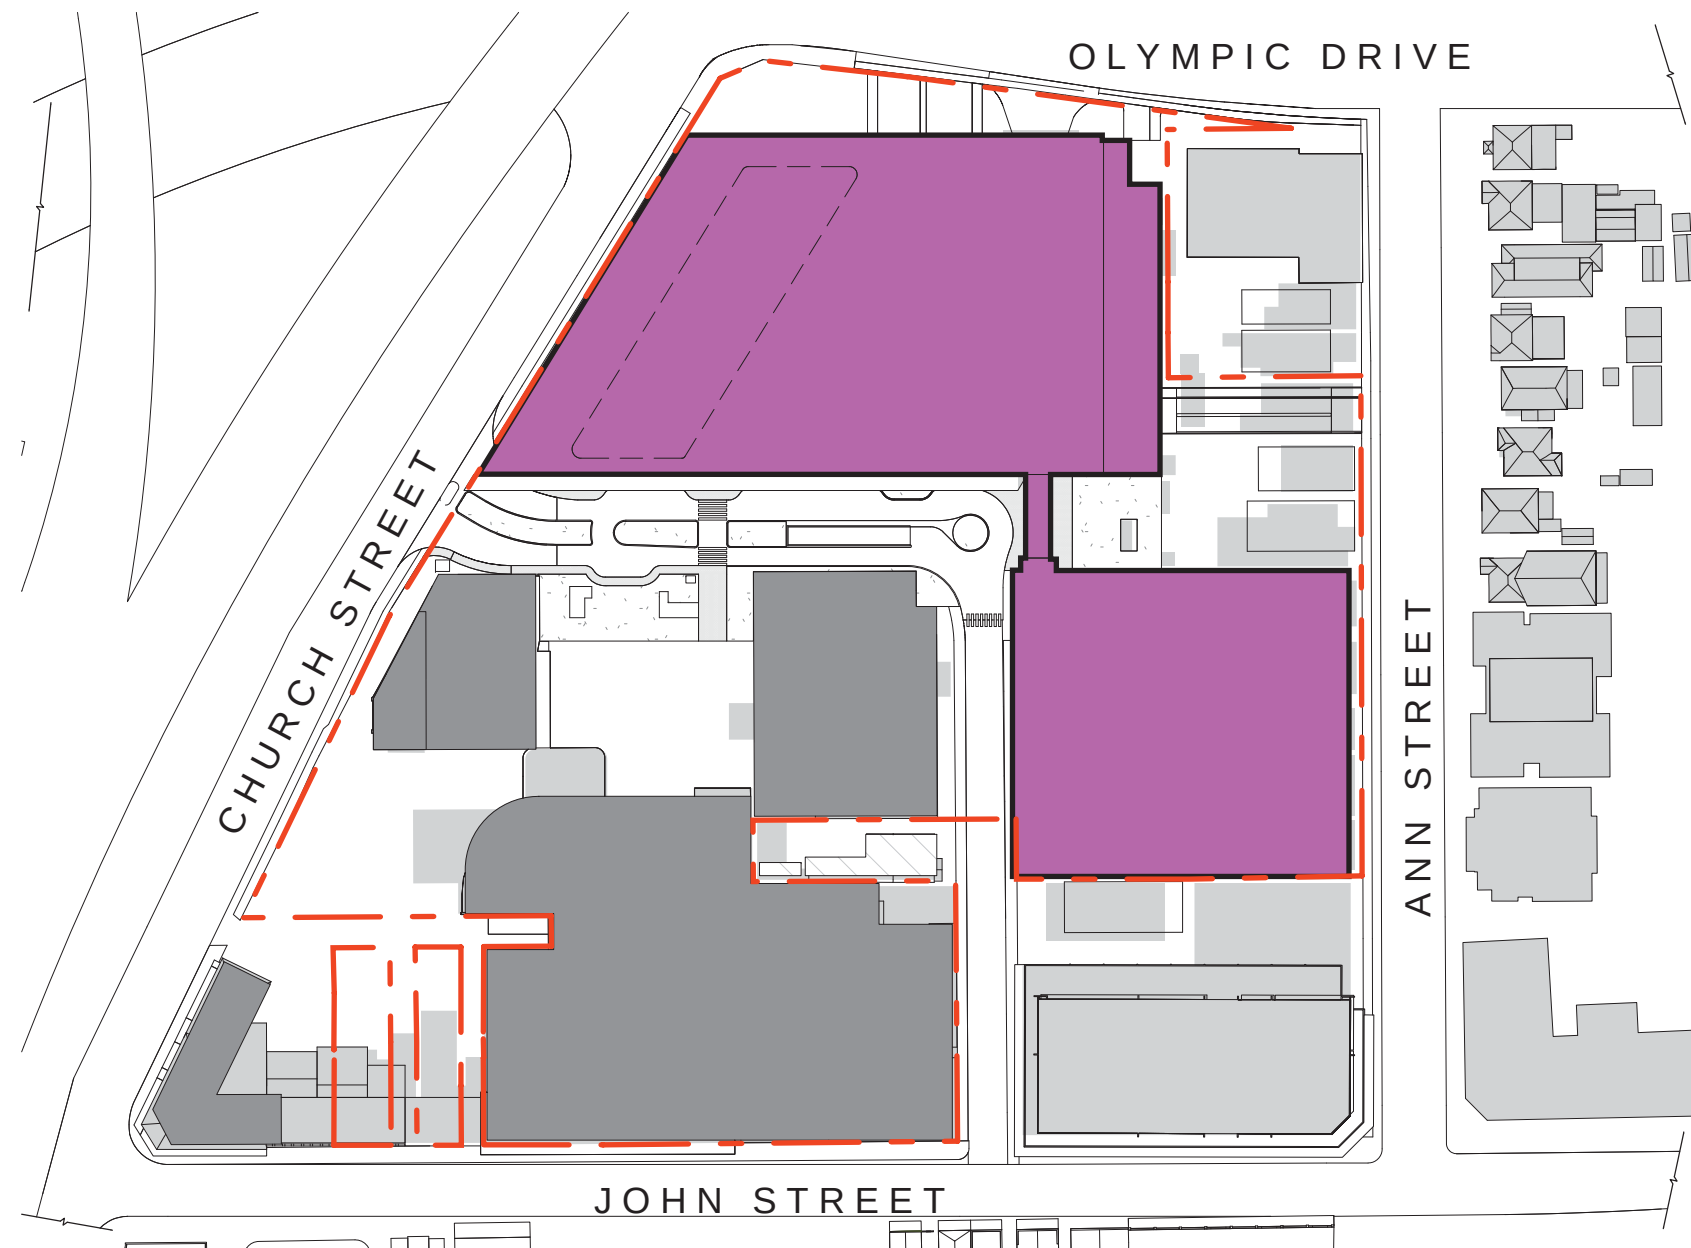


1 BUILDING FOOTPRINTS
1 : 1500

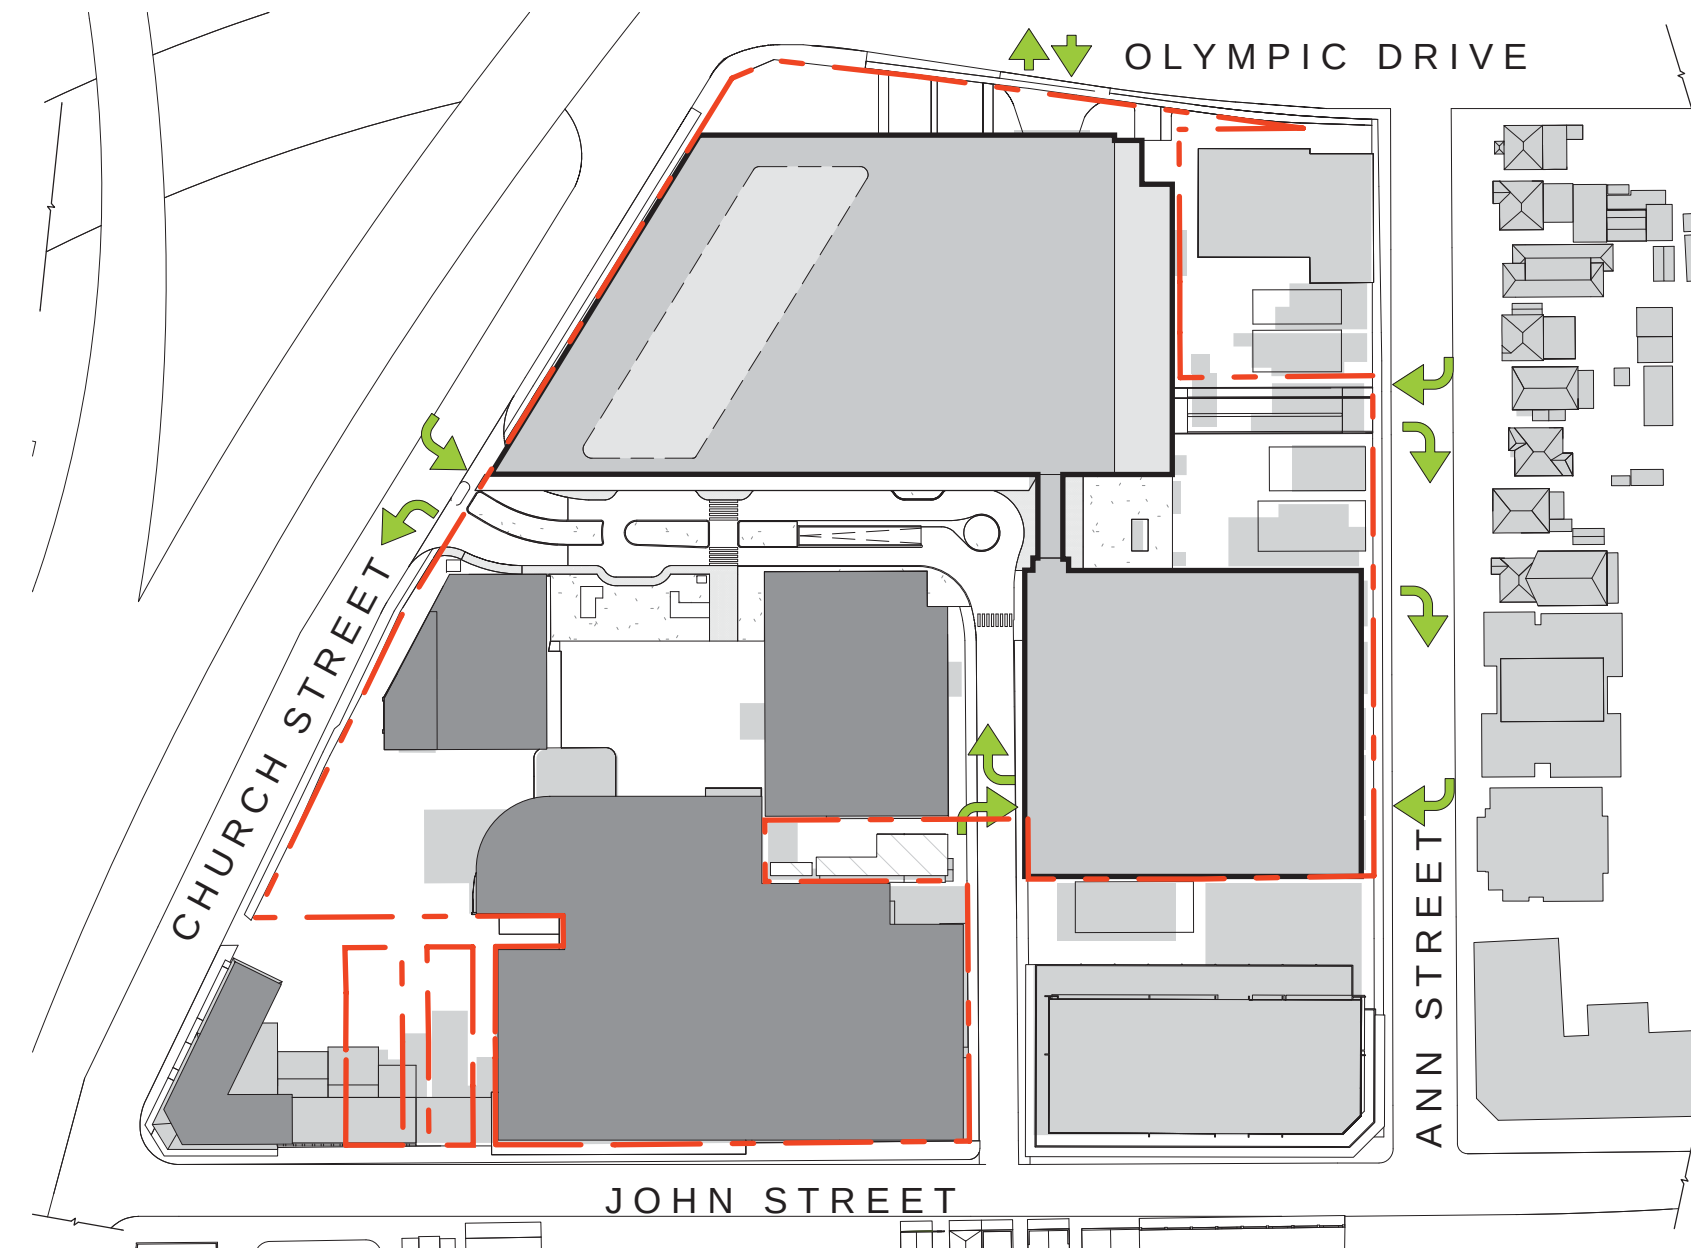


2 SITE ACCESS
1 : 1500

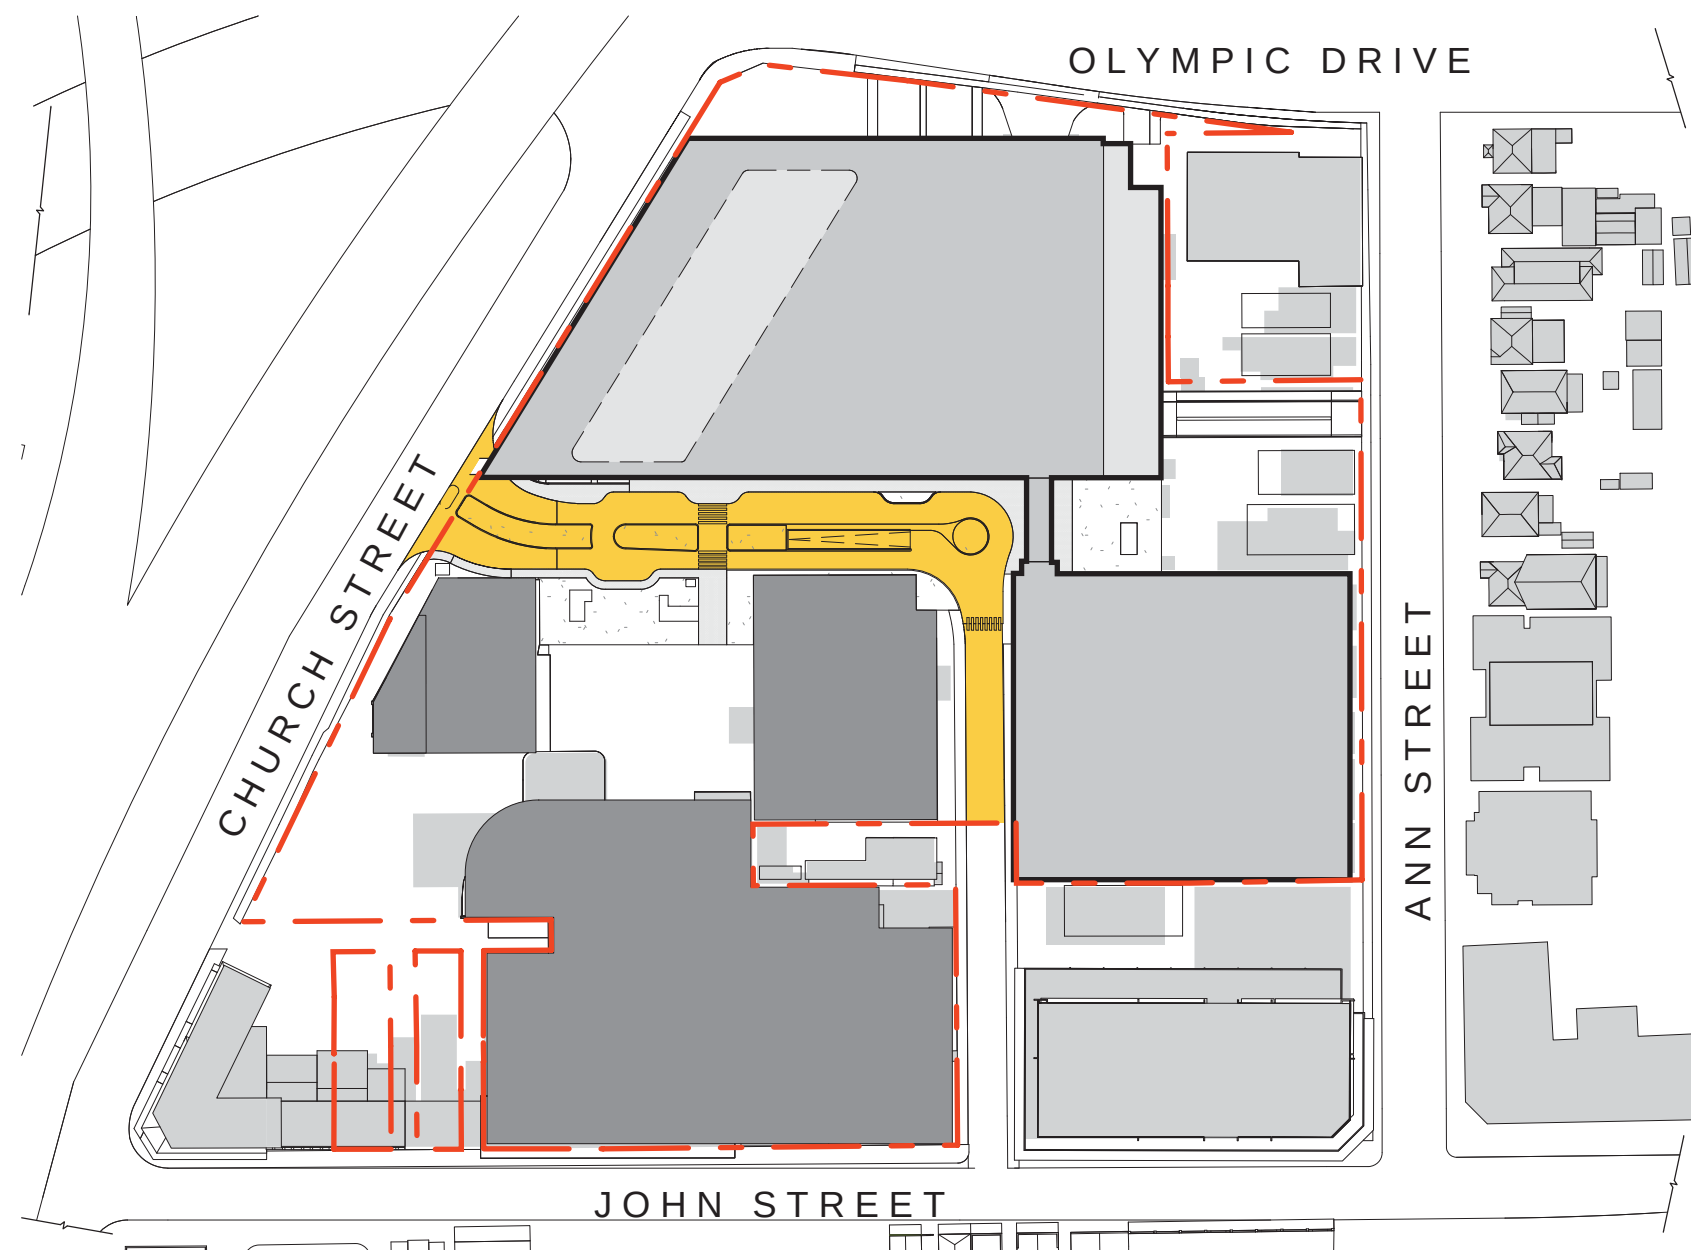


3 INTERNAL ROADS
1 : 1500

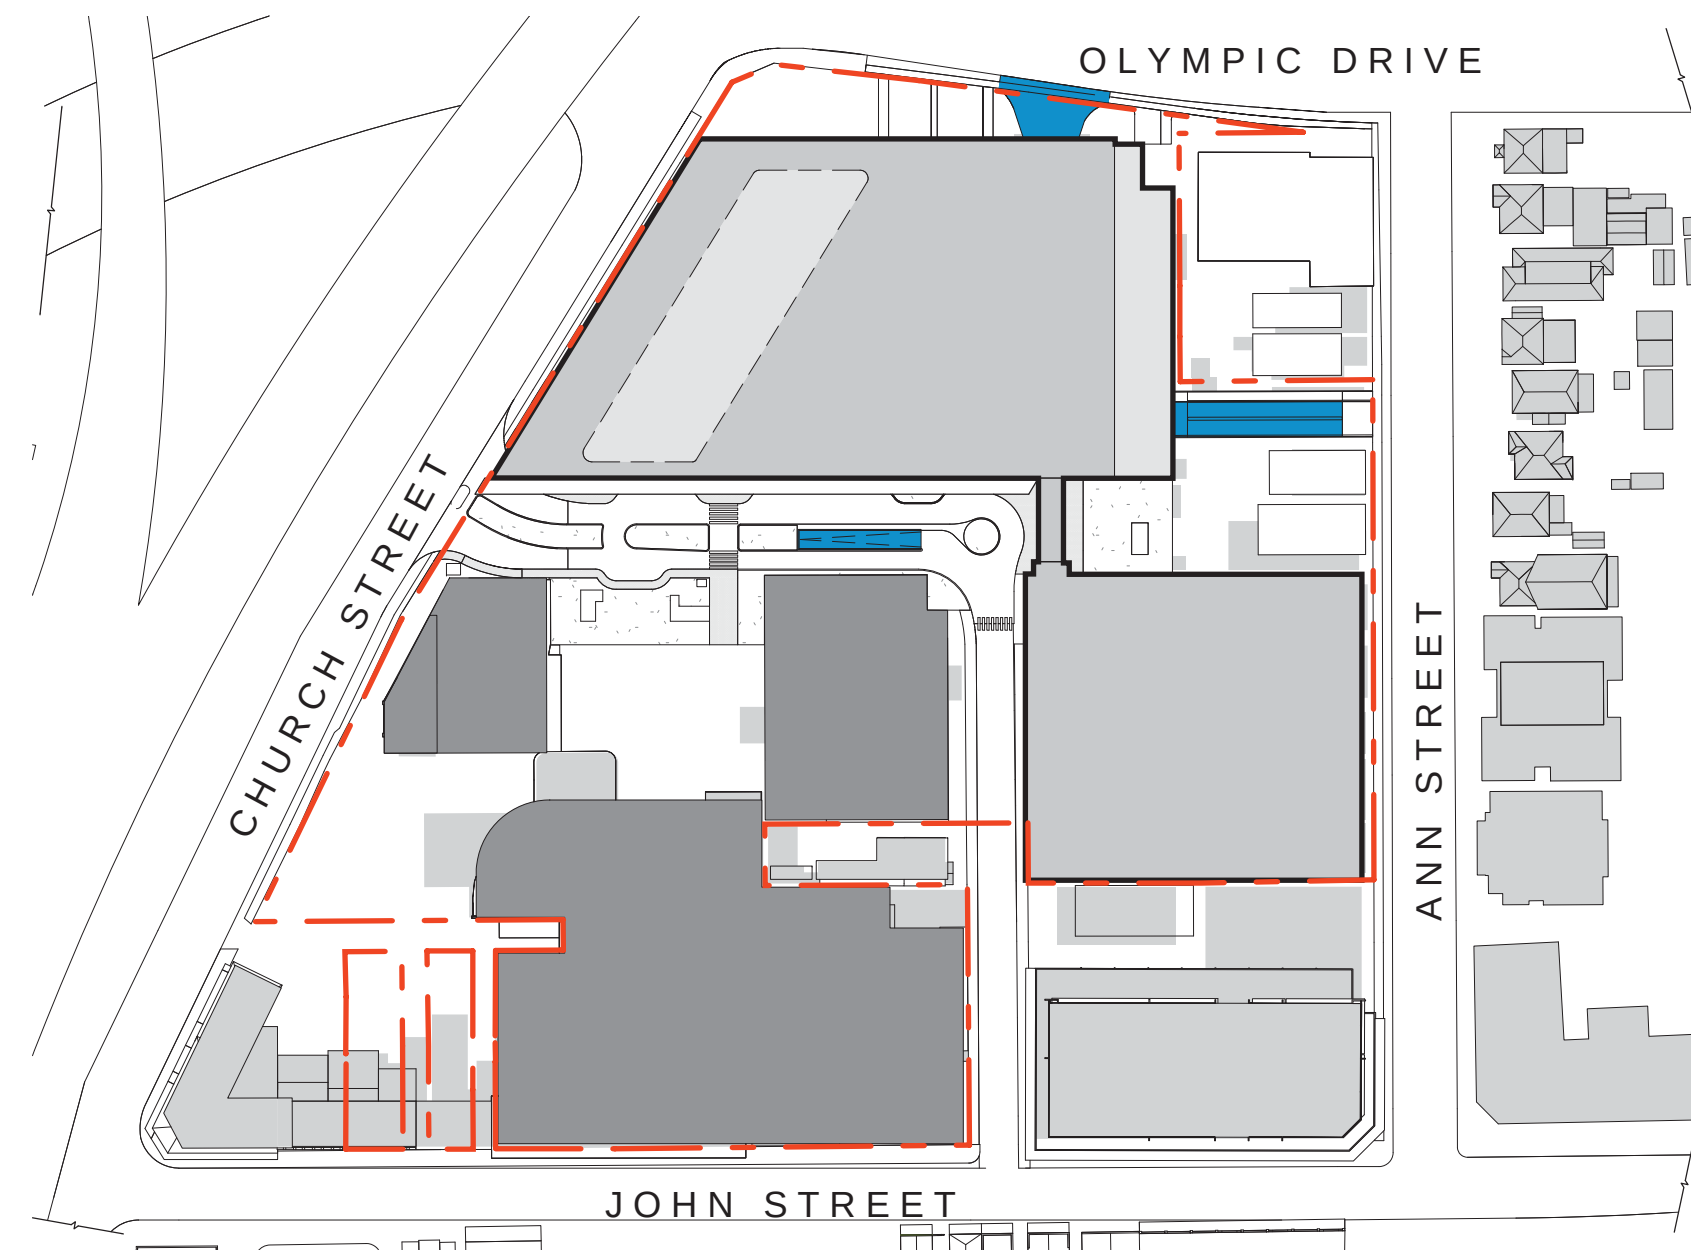

4 BASEMENT ENTRY
1 : 1500

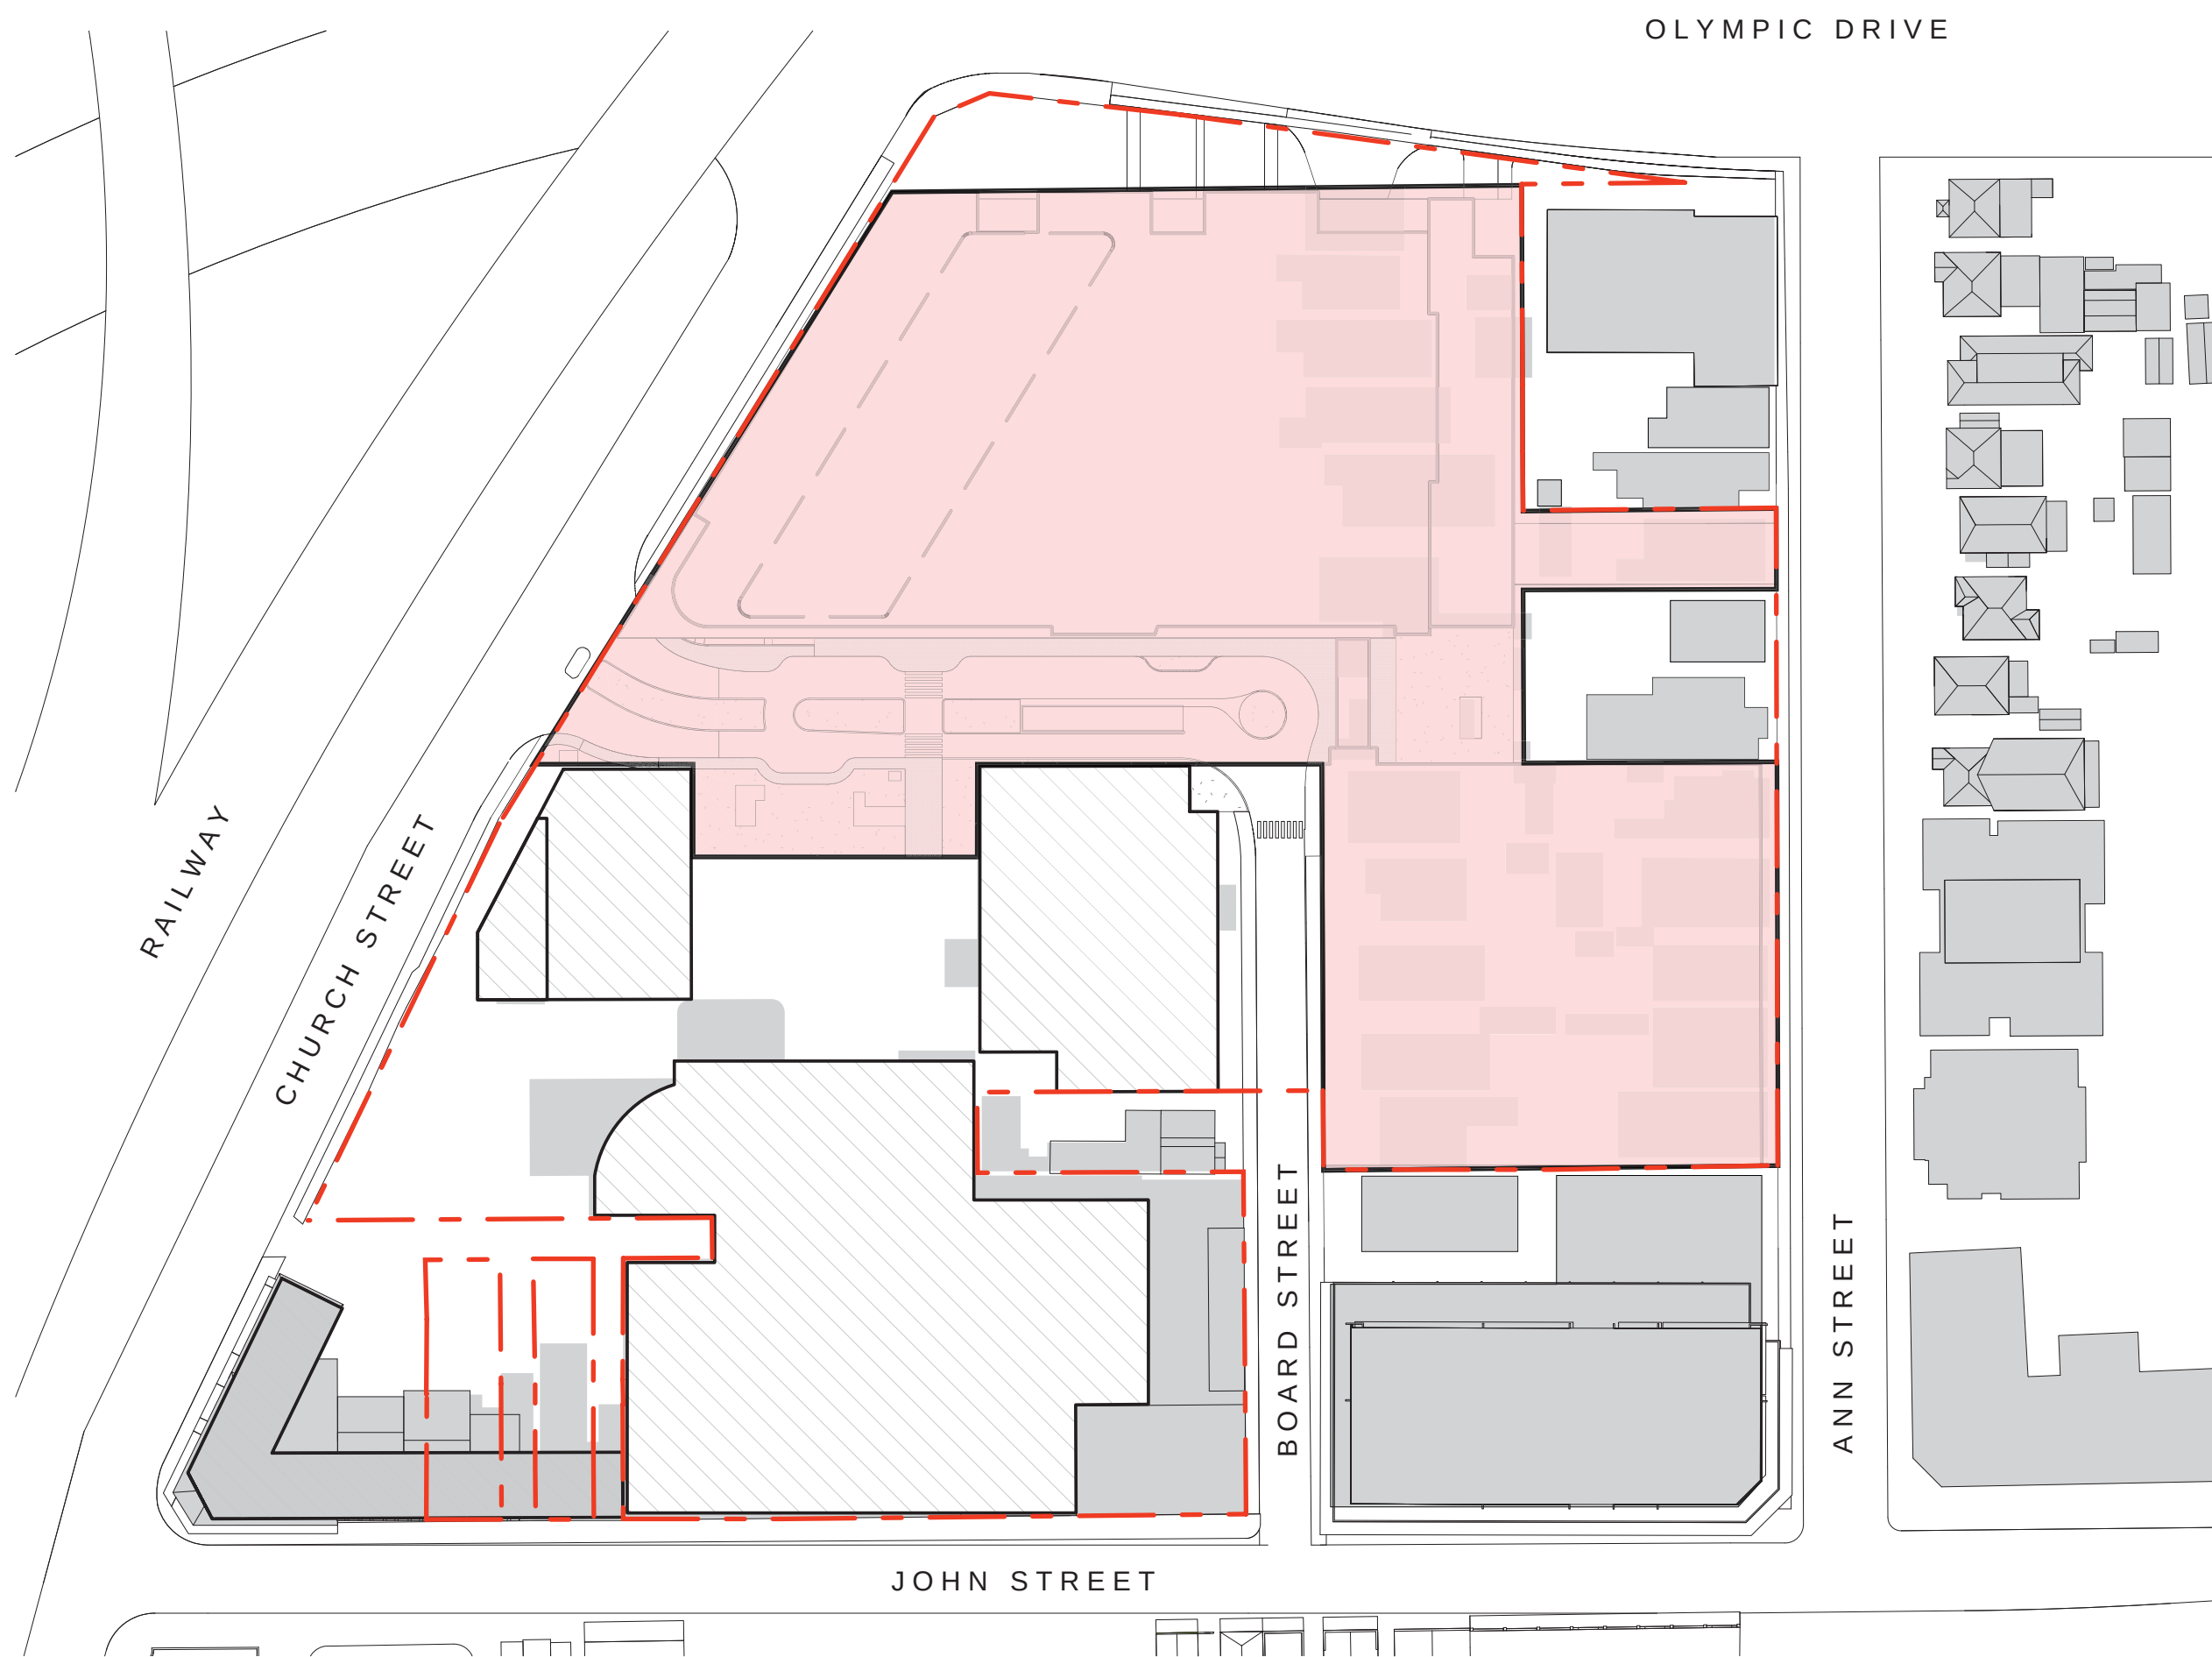


1 DA_ARCH_PHASE 1
1 : 1000

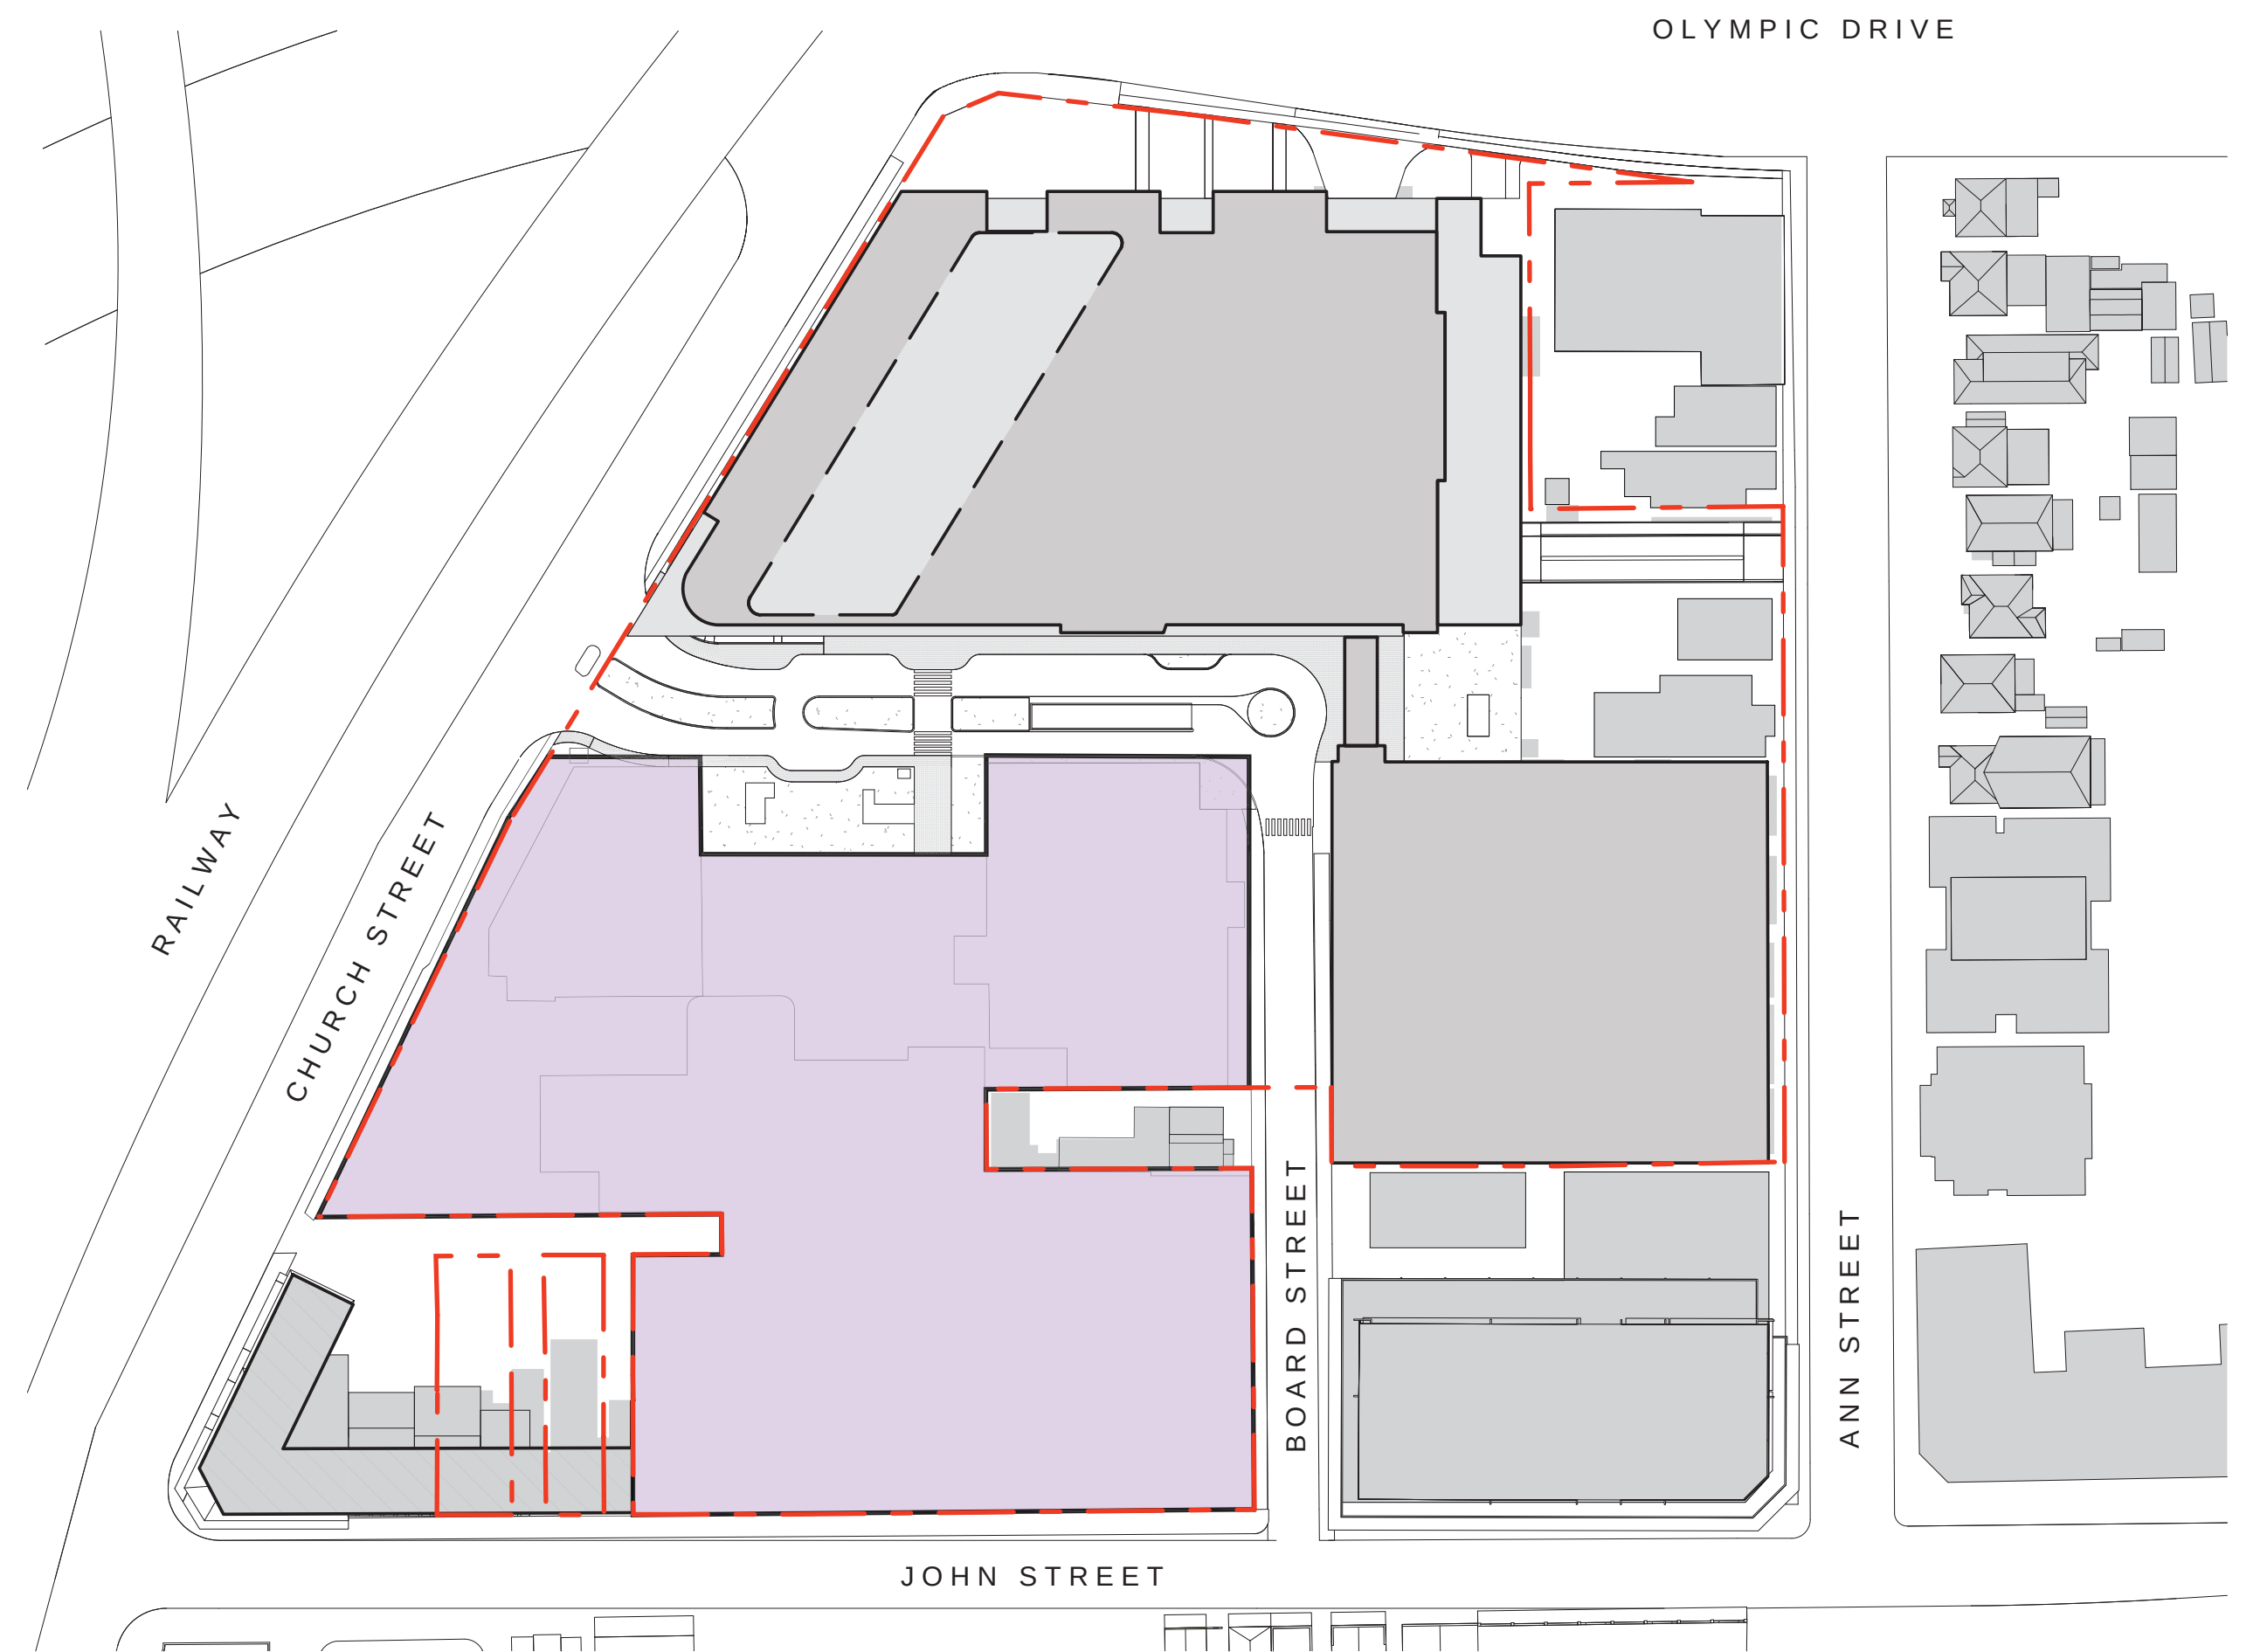


2 DA_ARCH_PHASE 2
1 : 1000




1 RESIDENTIAL DEMOLITION
1 : 1500

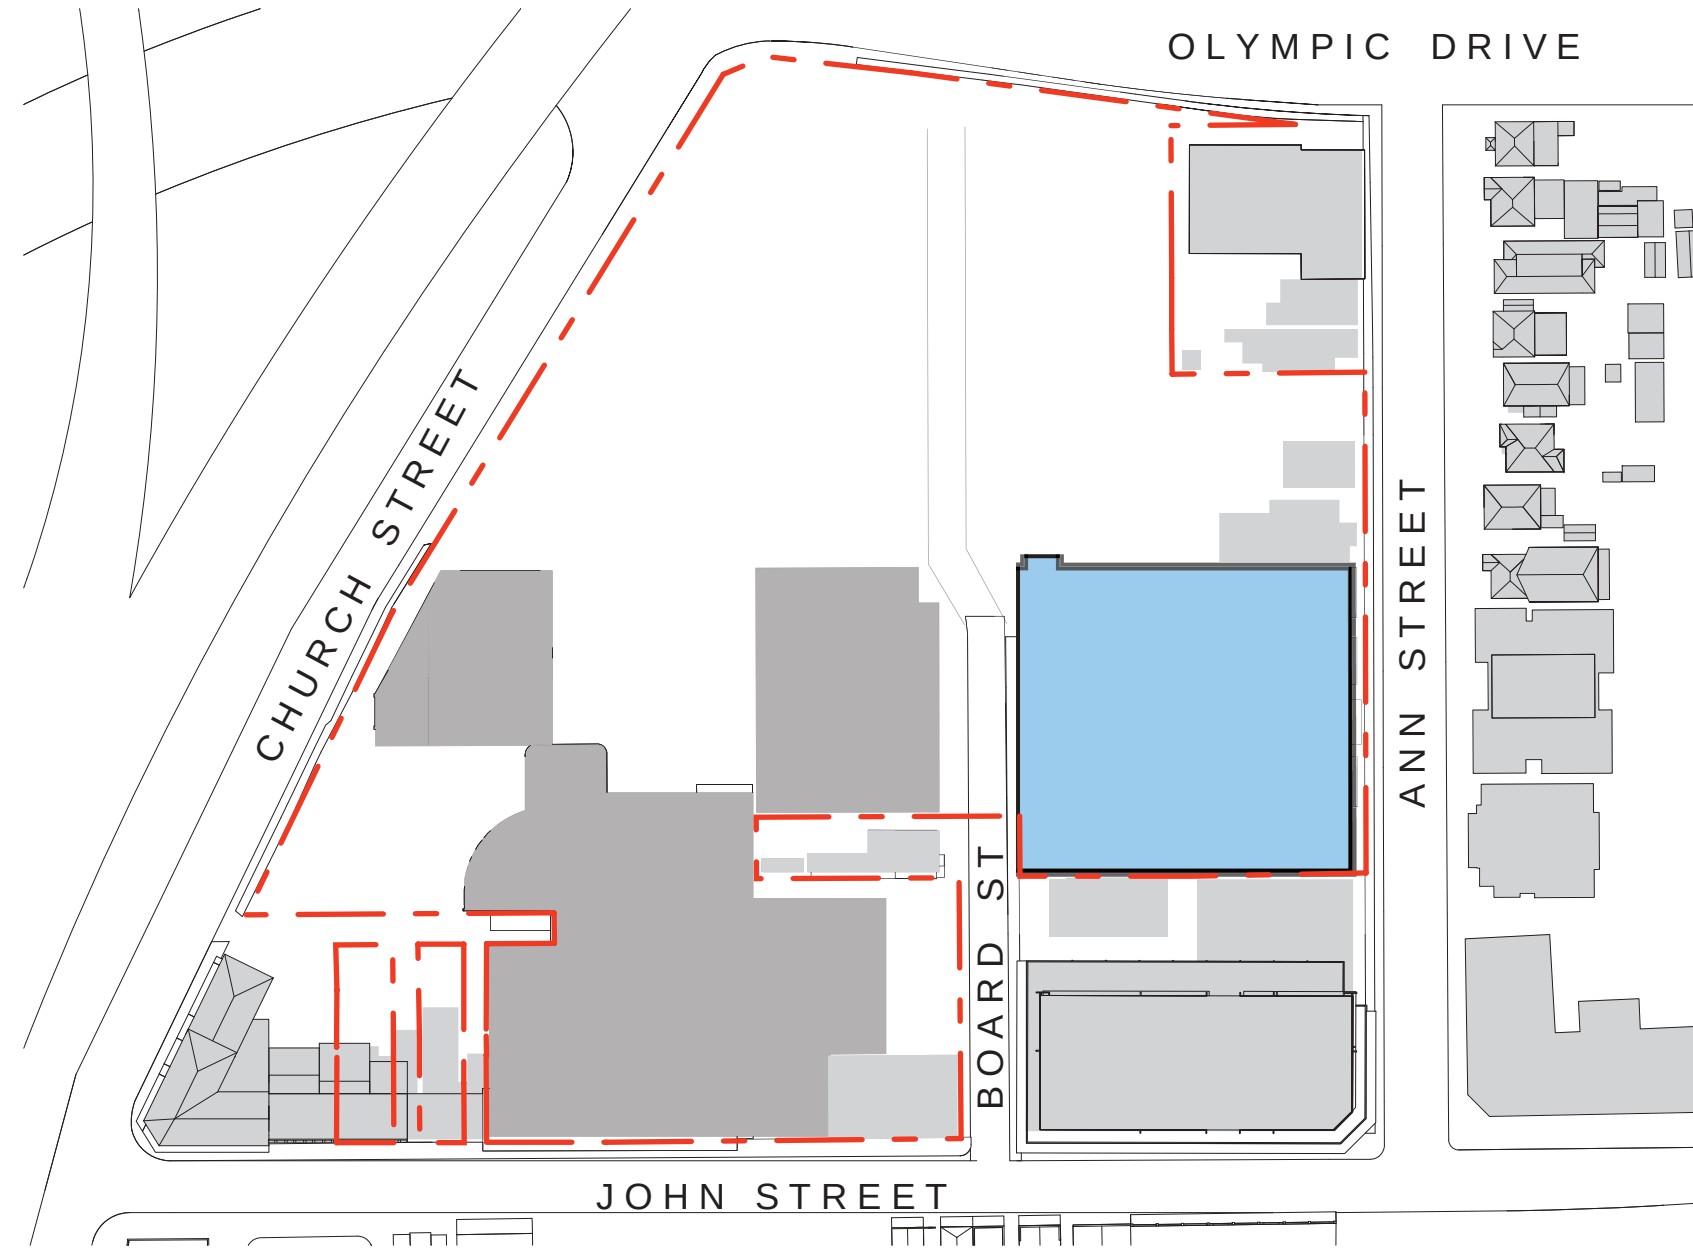


2 CARPARK CONSTRUCTION
1 : 1500

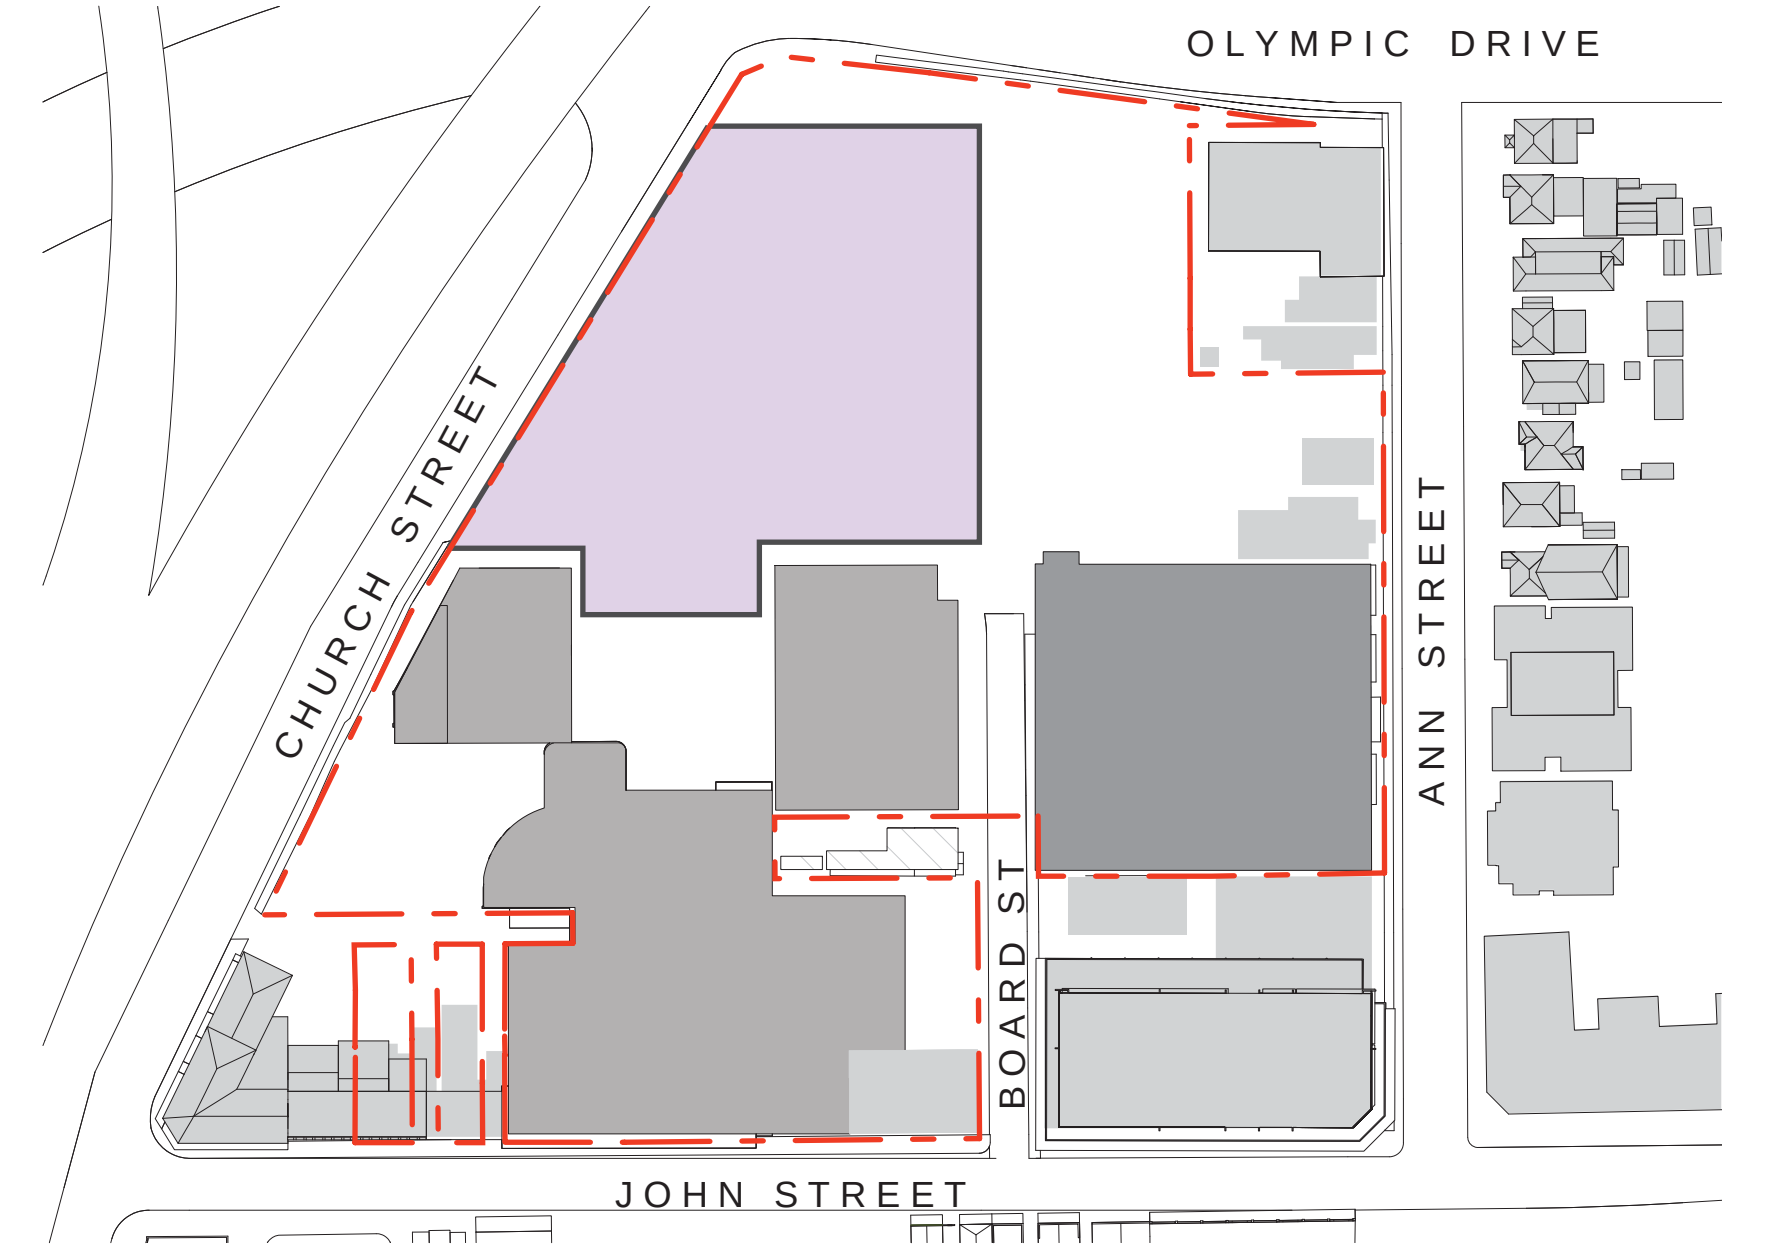


3 SOUTH EXCAVATION
1 : 1500

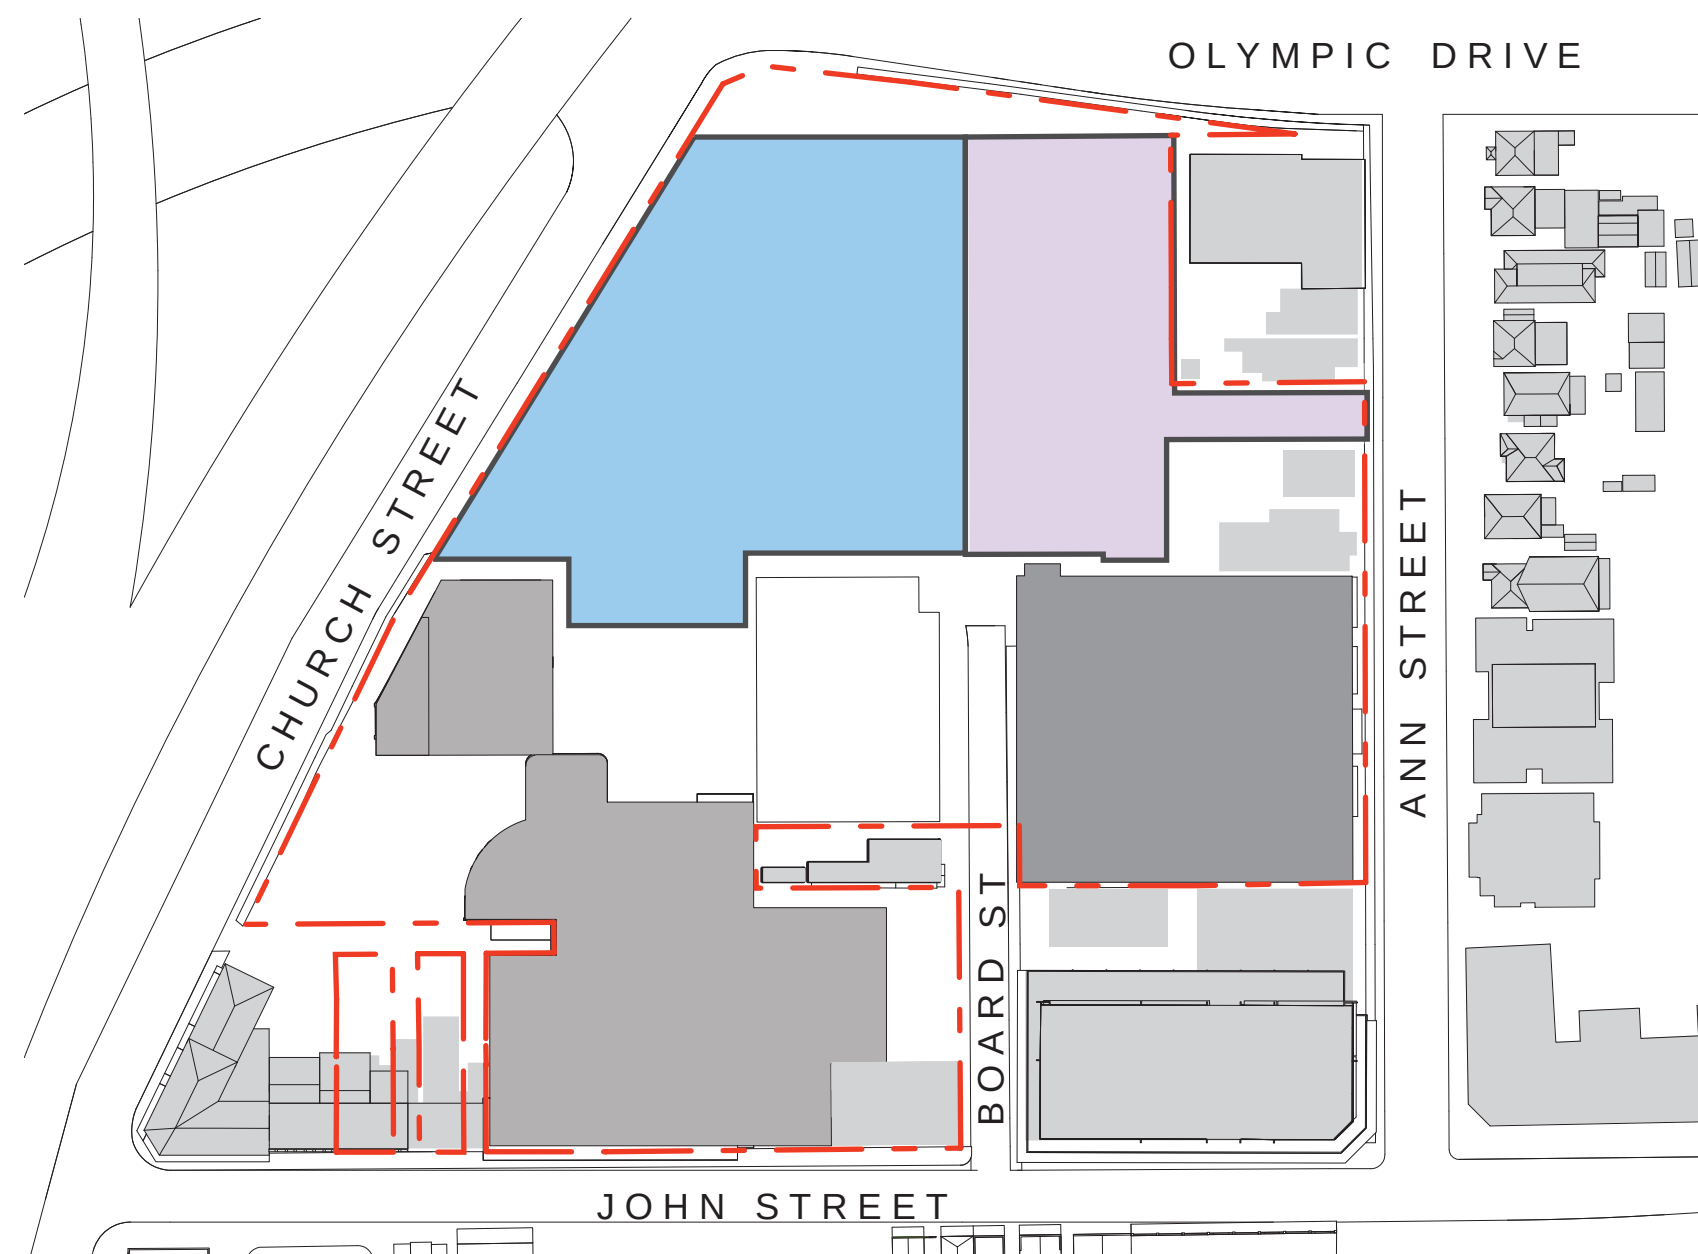

4 SOUTH BASEMENT STRUCTURE & NORTH EXCAVATION
1 : 1500

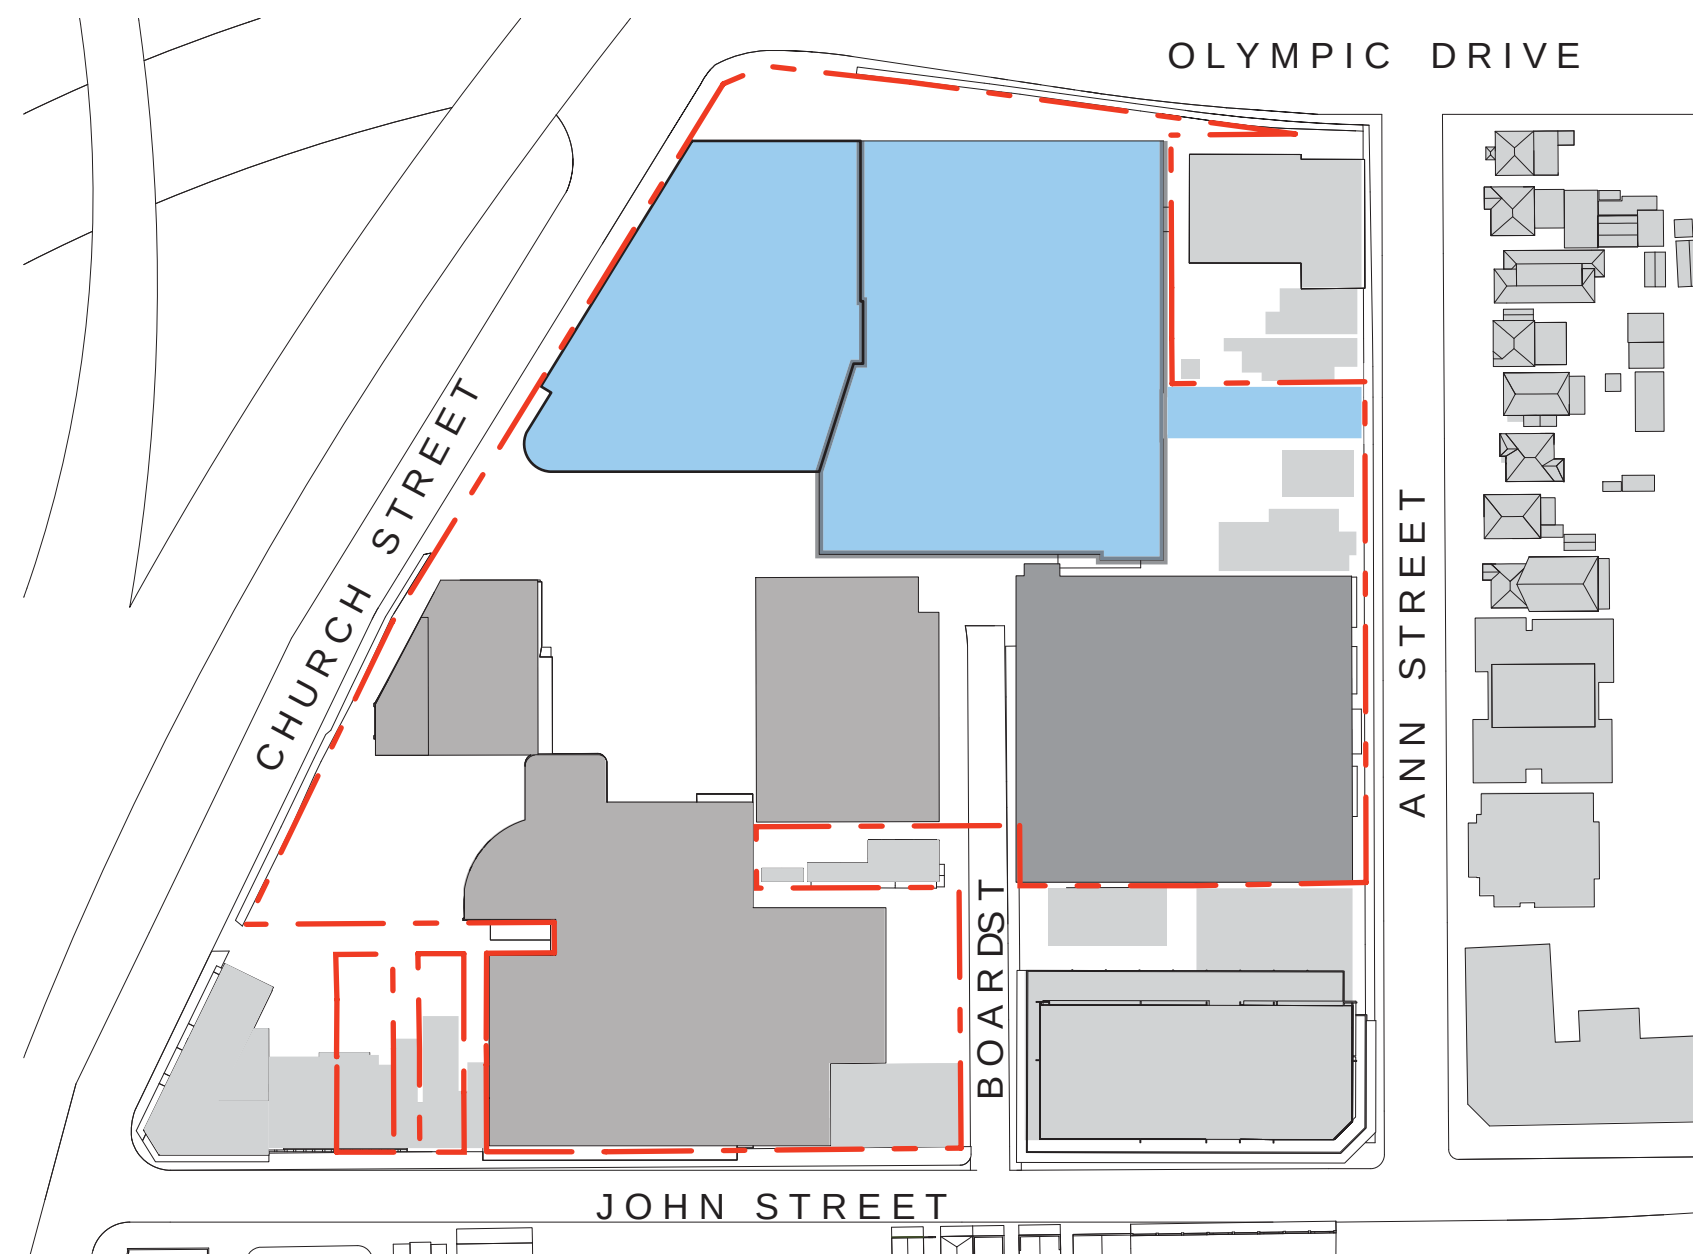


5 SOUTH PODIUM STRUCTURE_NORTH BASEMENT STRUCTURE
1 : 1500

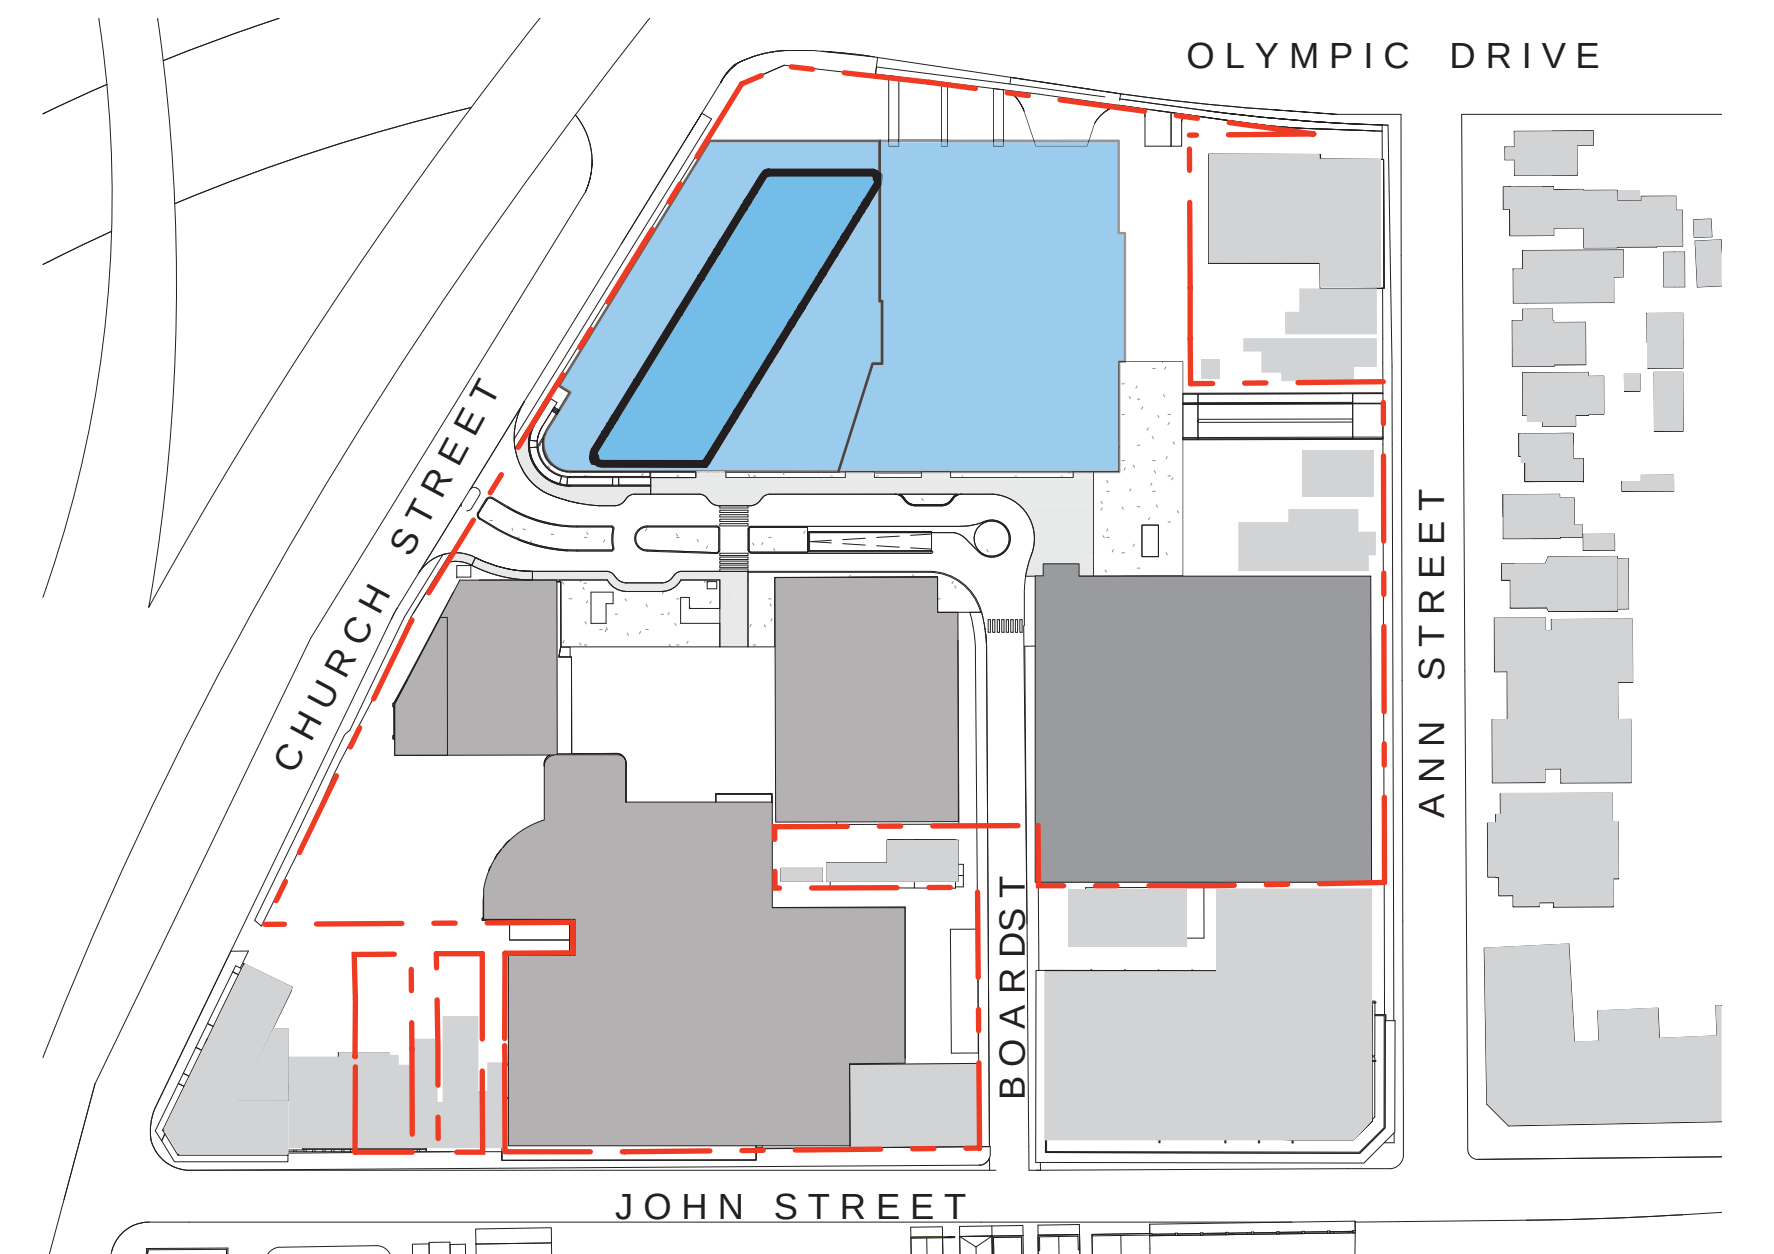


6 TOWER STRUCTURE_NORTH PODIUM STRUCTURE
1 : 1500

DEMOLITION EXCAVATION CONSTRUCTION



C:\Revit_Local\214019_DOOLEYS_Master_Central.sbg.rvt

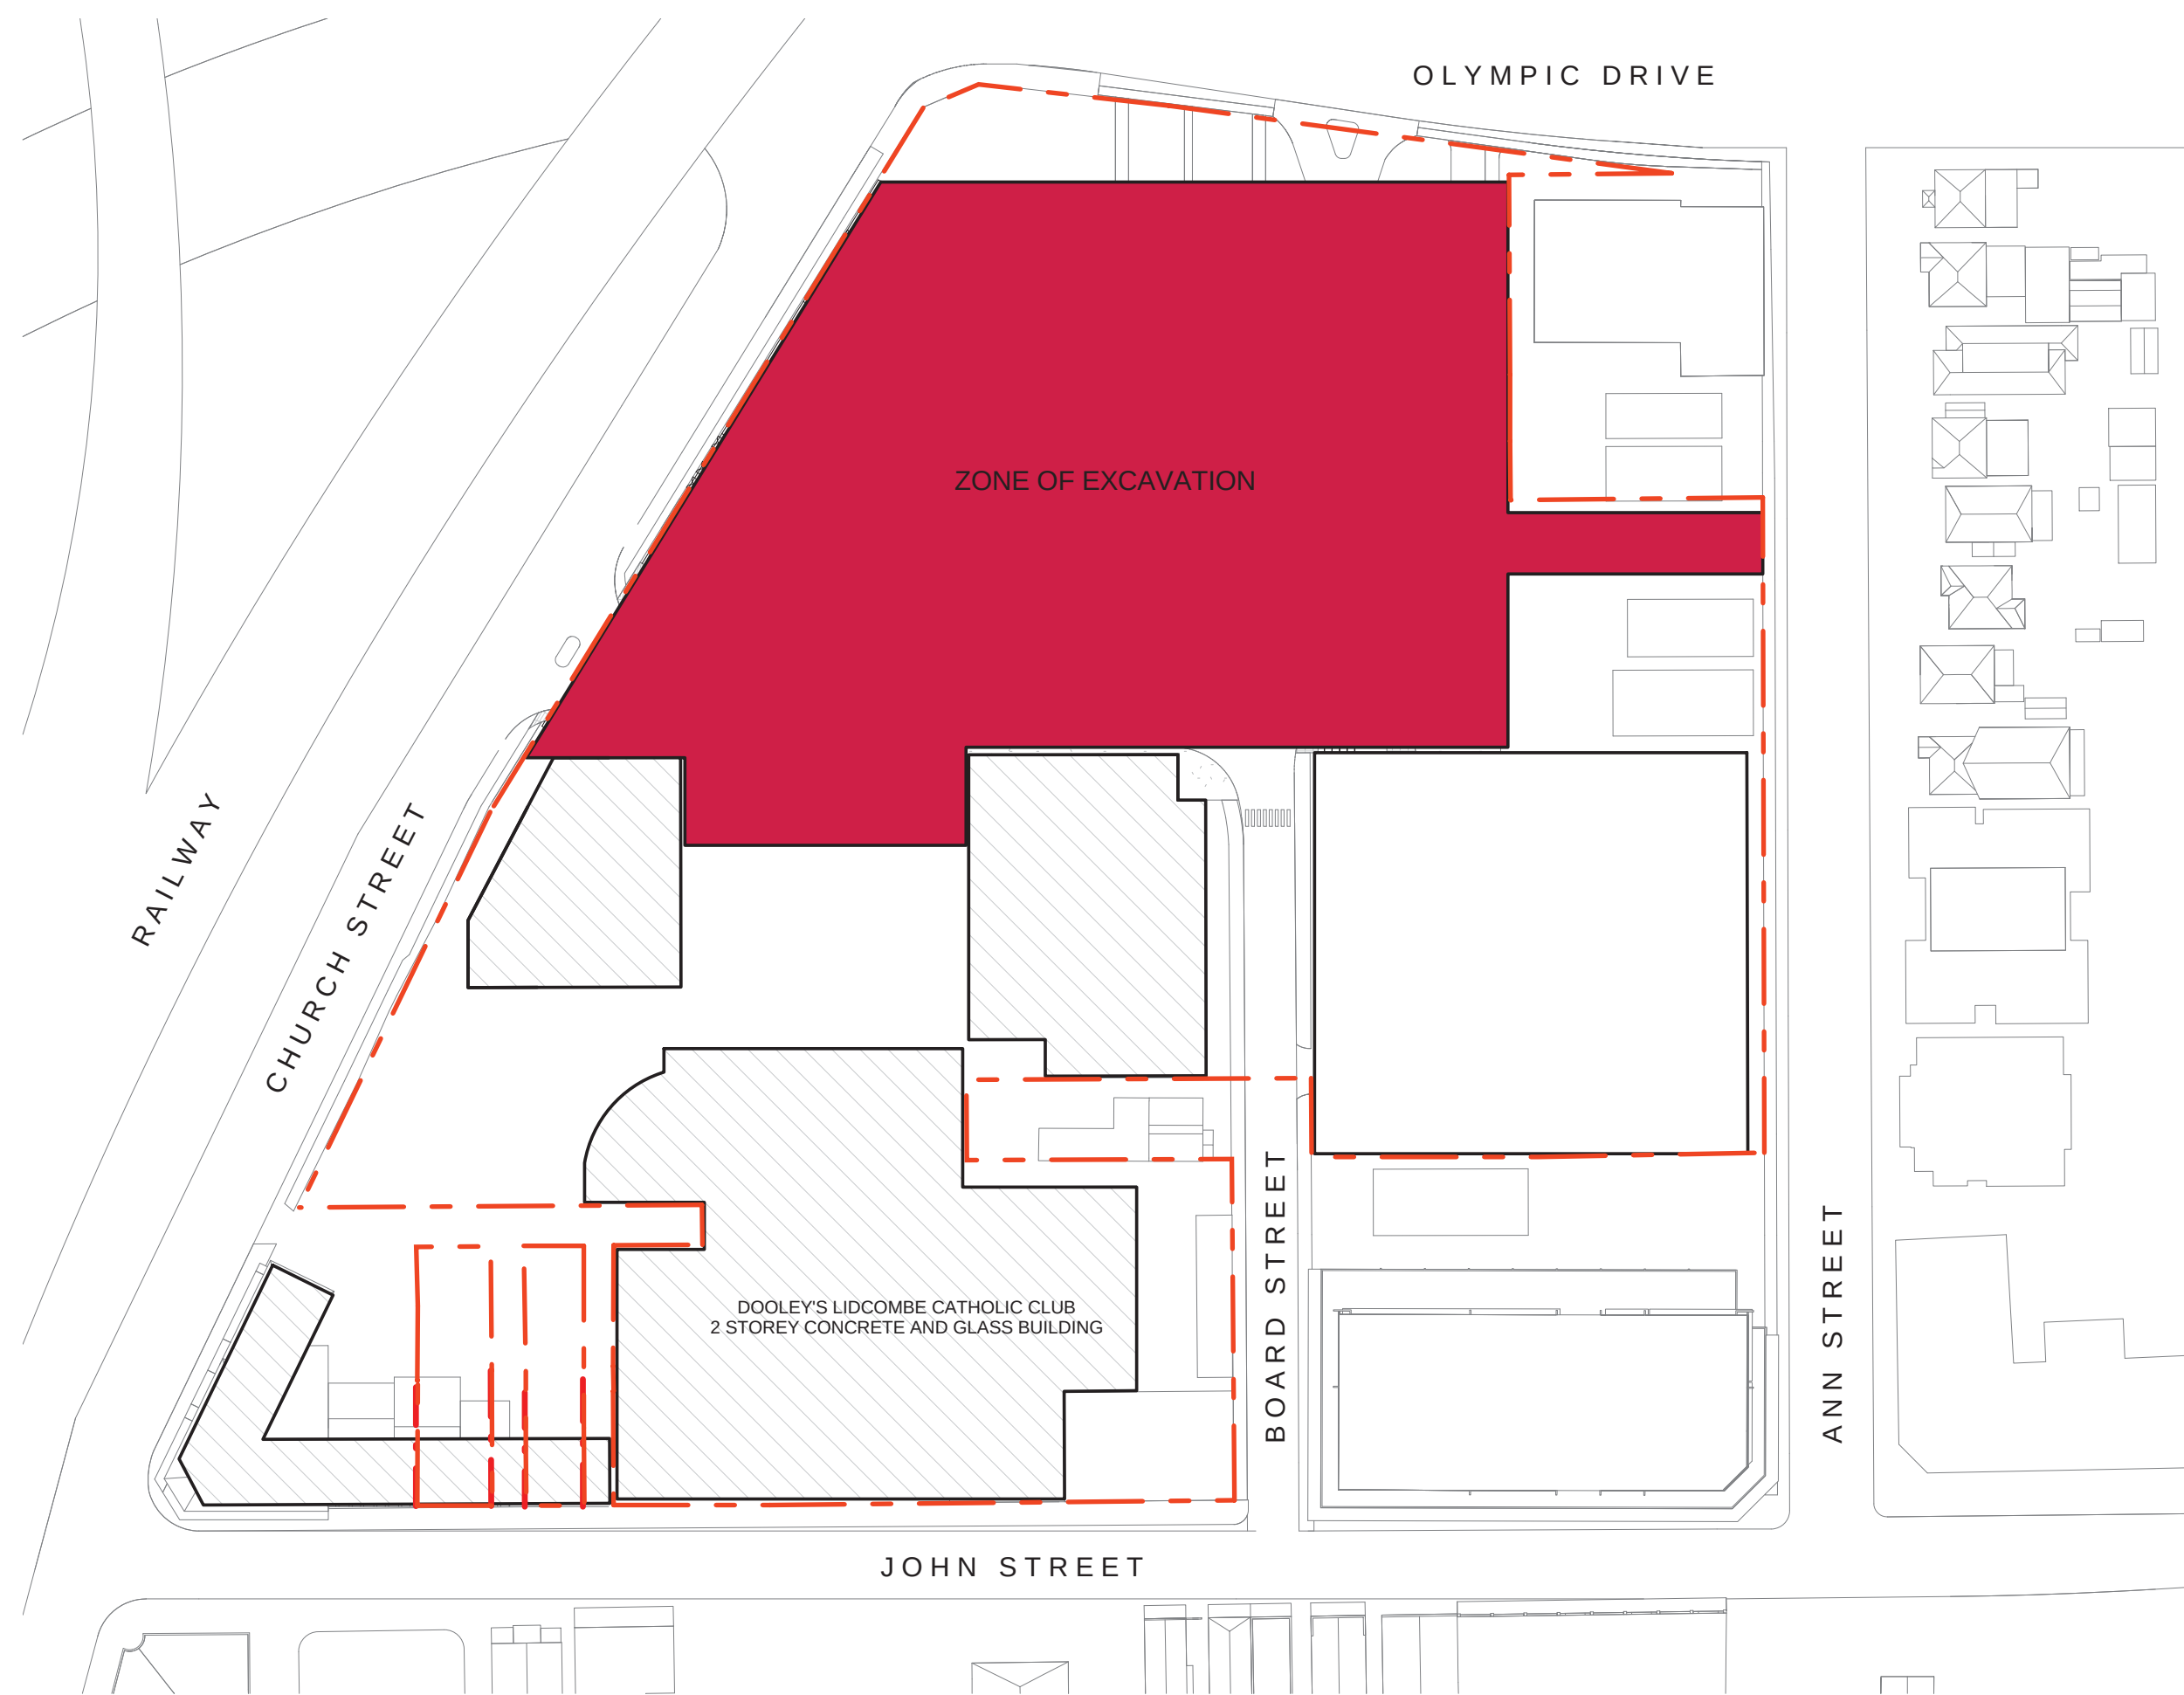


NOTE: REFER TO STRUCTURAL/ CIVIL ENGINEER'S DRAWINGS. ALL EXCAVATION AND STRUCTURE TO CIVIL/ STRUCTURAL ENGINEER'S DETAILS.

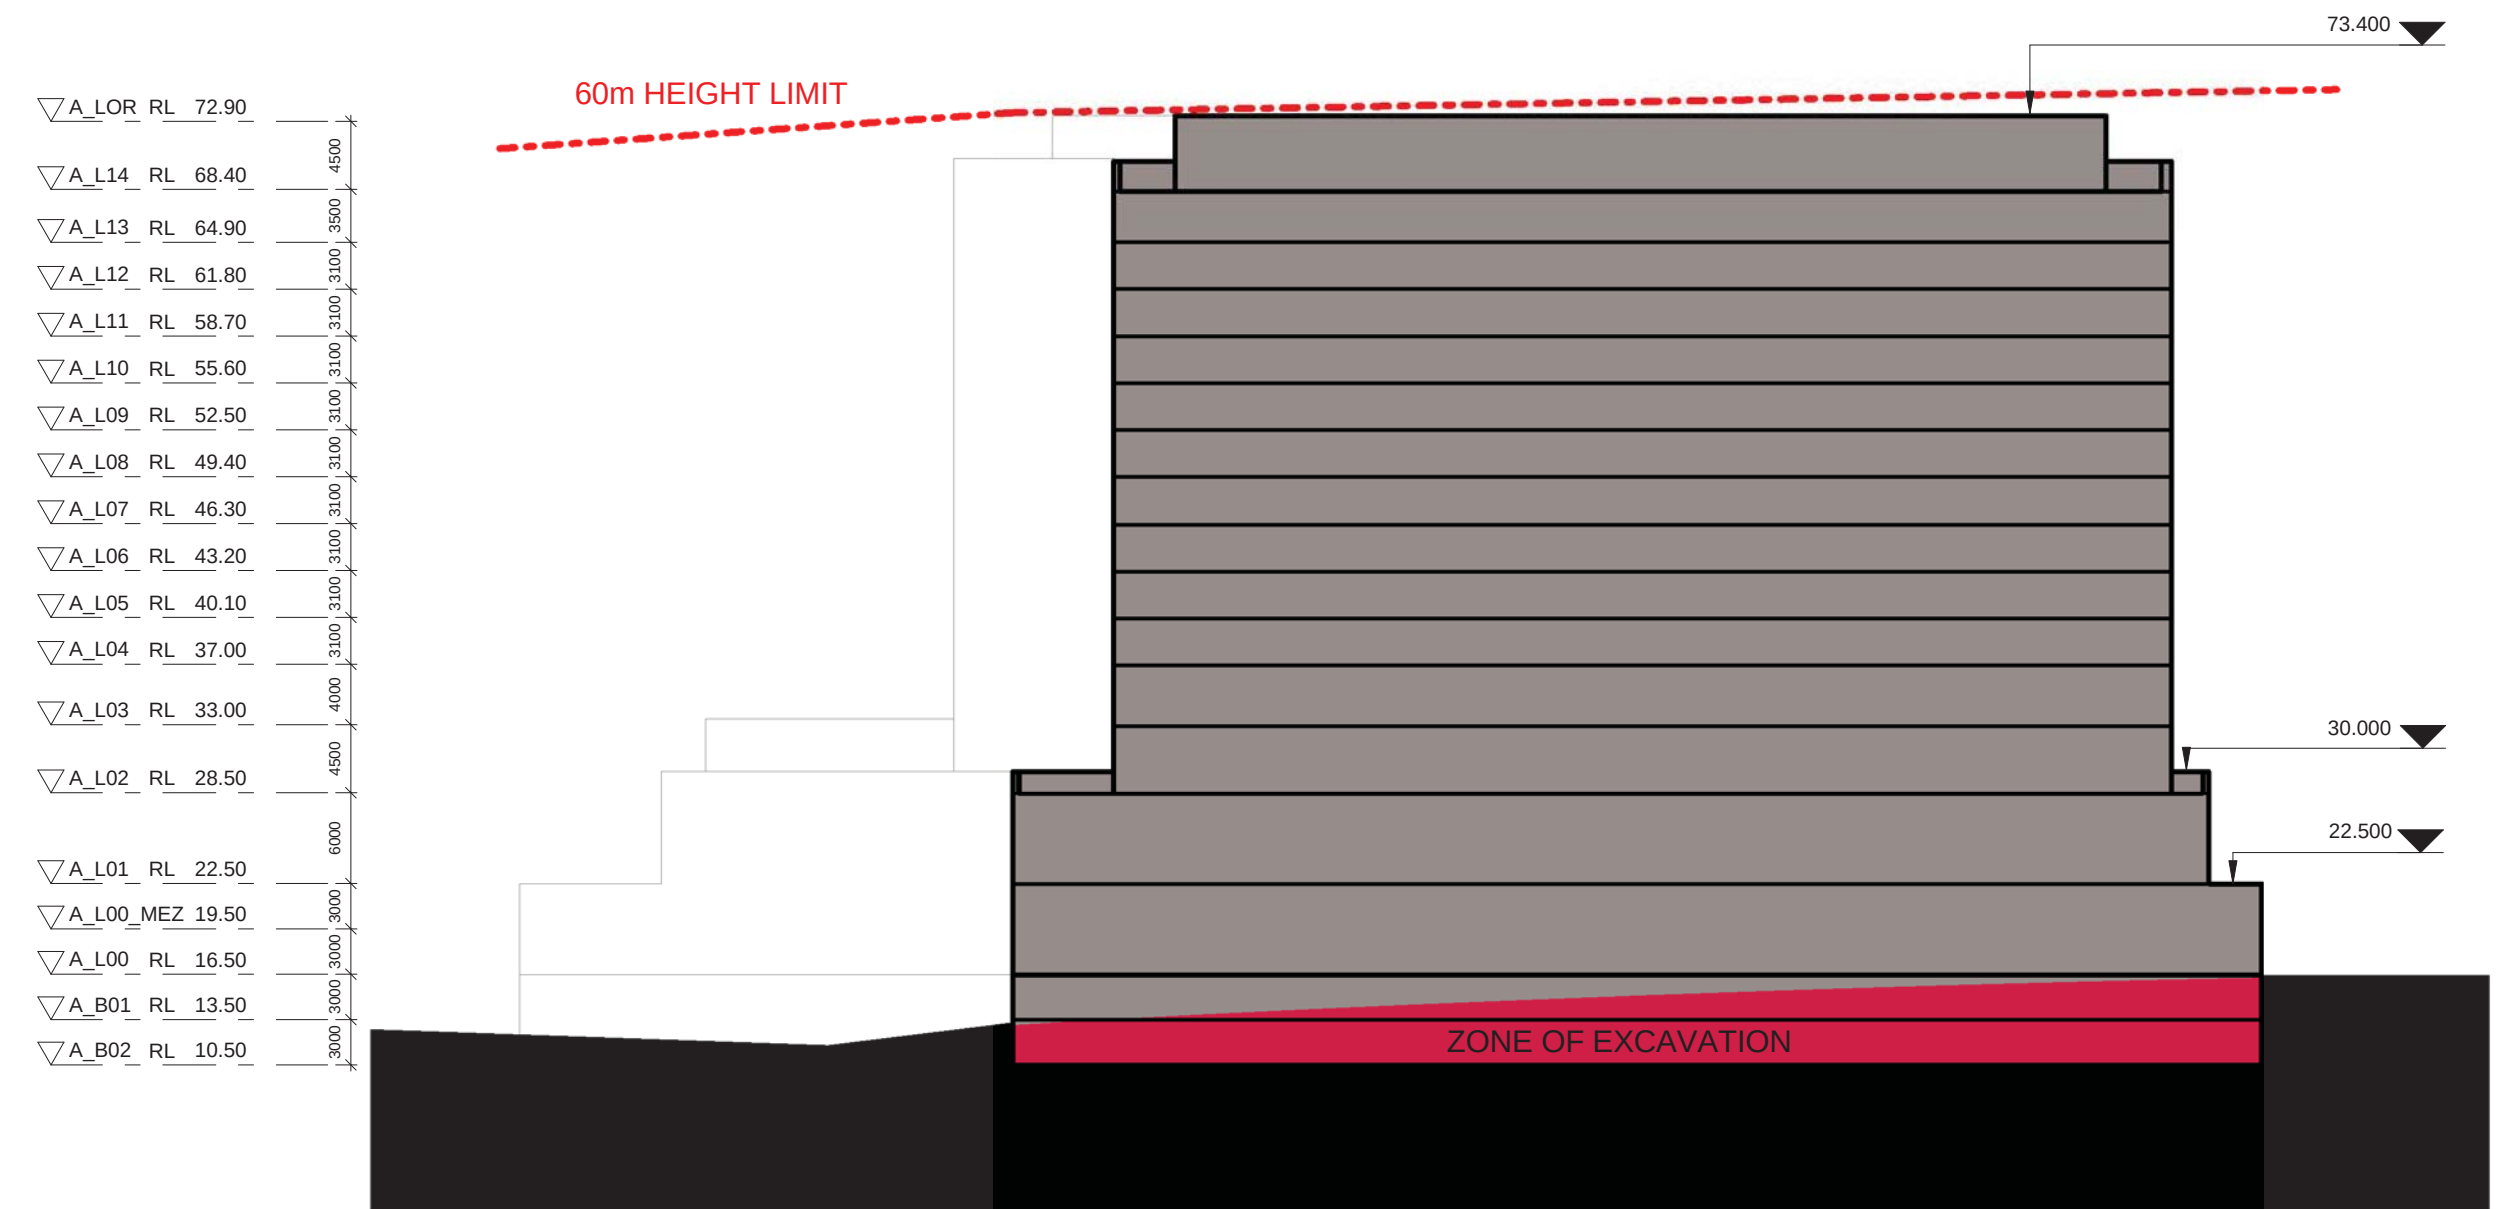

2 ENVELOPE SECTION - NORTH/ SOUTH
1 : 500

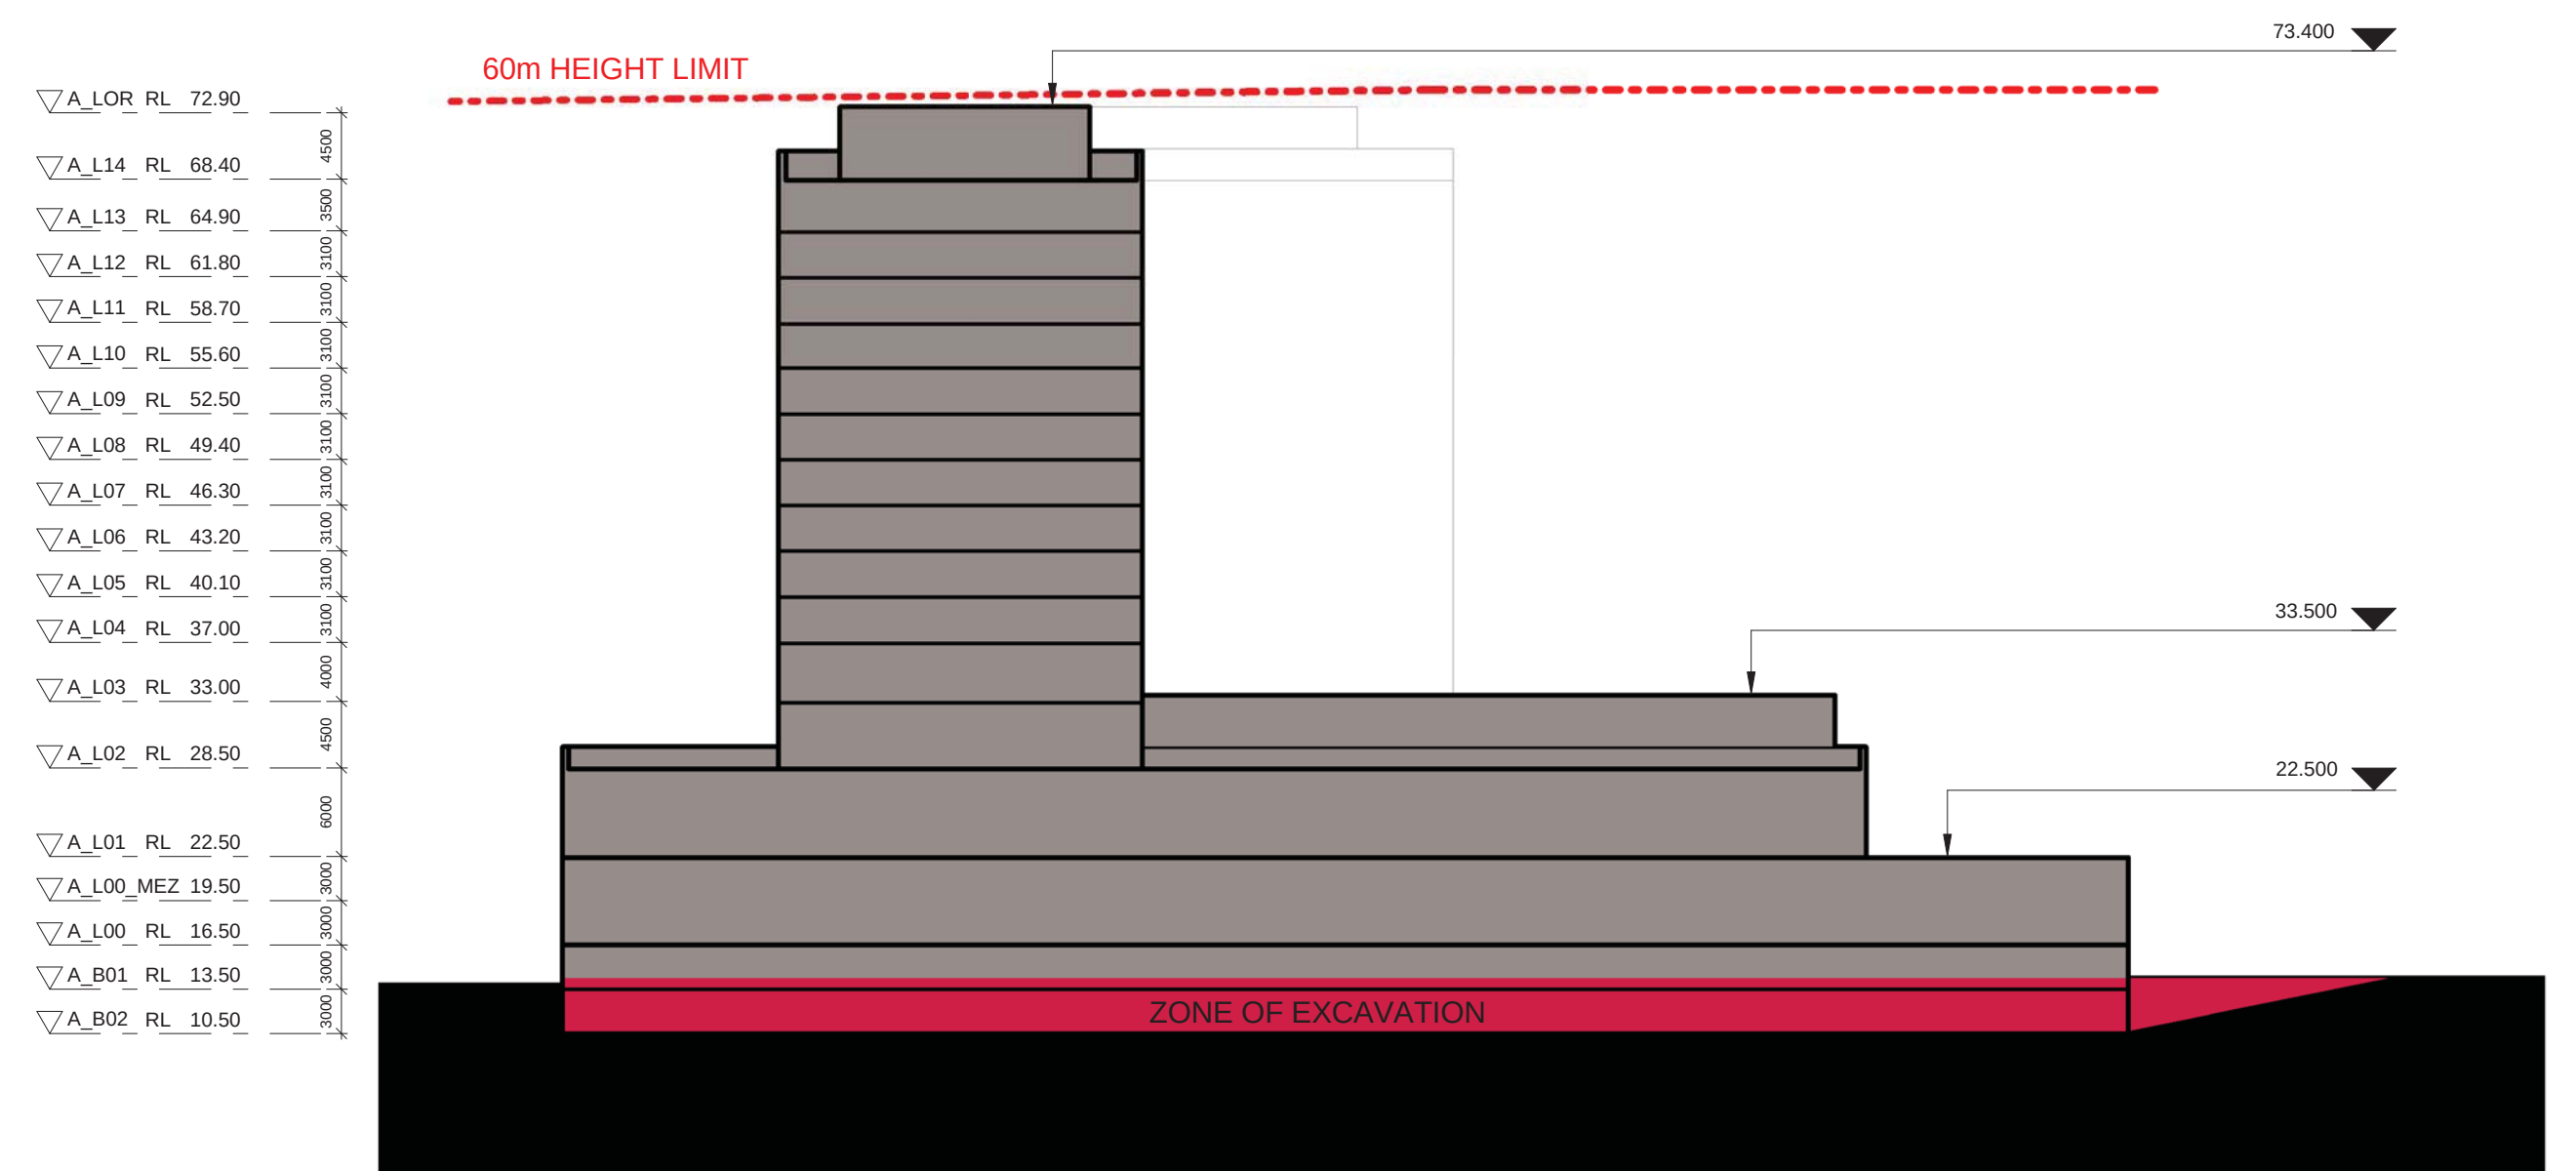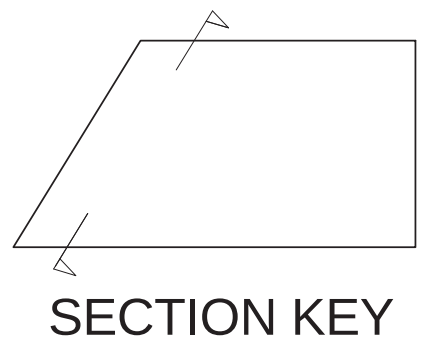


3 ENVELOPE SECTION - EAST/ WEST
1 : 500

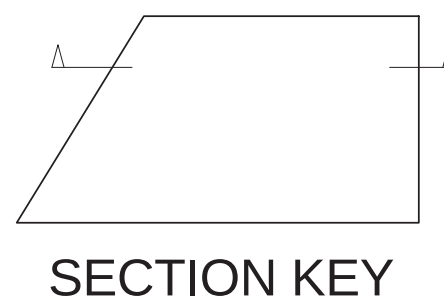




- CLUB DRIVEWAY IN STONE SETS
- CLUB STONE PAVERS
- CONCRETE FOOTPATHS AND DRIVEWAYS
- GARDEN SEATS
- EVERGREEN TREES
- DECIDUOUS TREES
- FEATURE FLOWERING TREES
- PALM TREES
- TURF
- BORDER PLANTING
- GARDEN BEDS

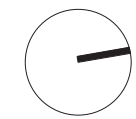





- CLUB DRIVEWAY IN STONE SETS
- CLUB STONE PAVERS
- CONCRETE FOOTPATHS AND DRIVEWAYS
- GARDEN SEATS
- EVERGREEN TREES
- DECIDUOUS TREES
- FEATURE FLOWERING TREES
- PALM TREES
- TURF
- BORDER PLANTING
- GARDEN BEDS

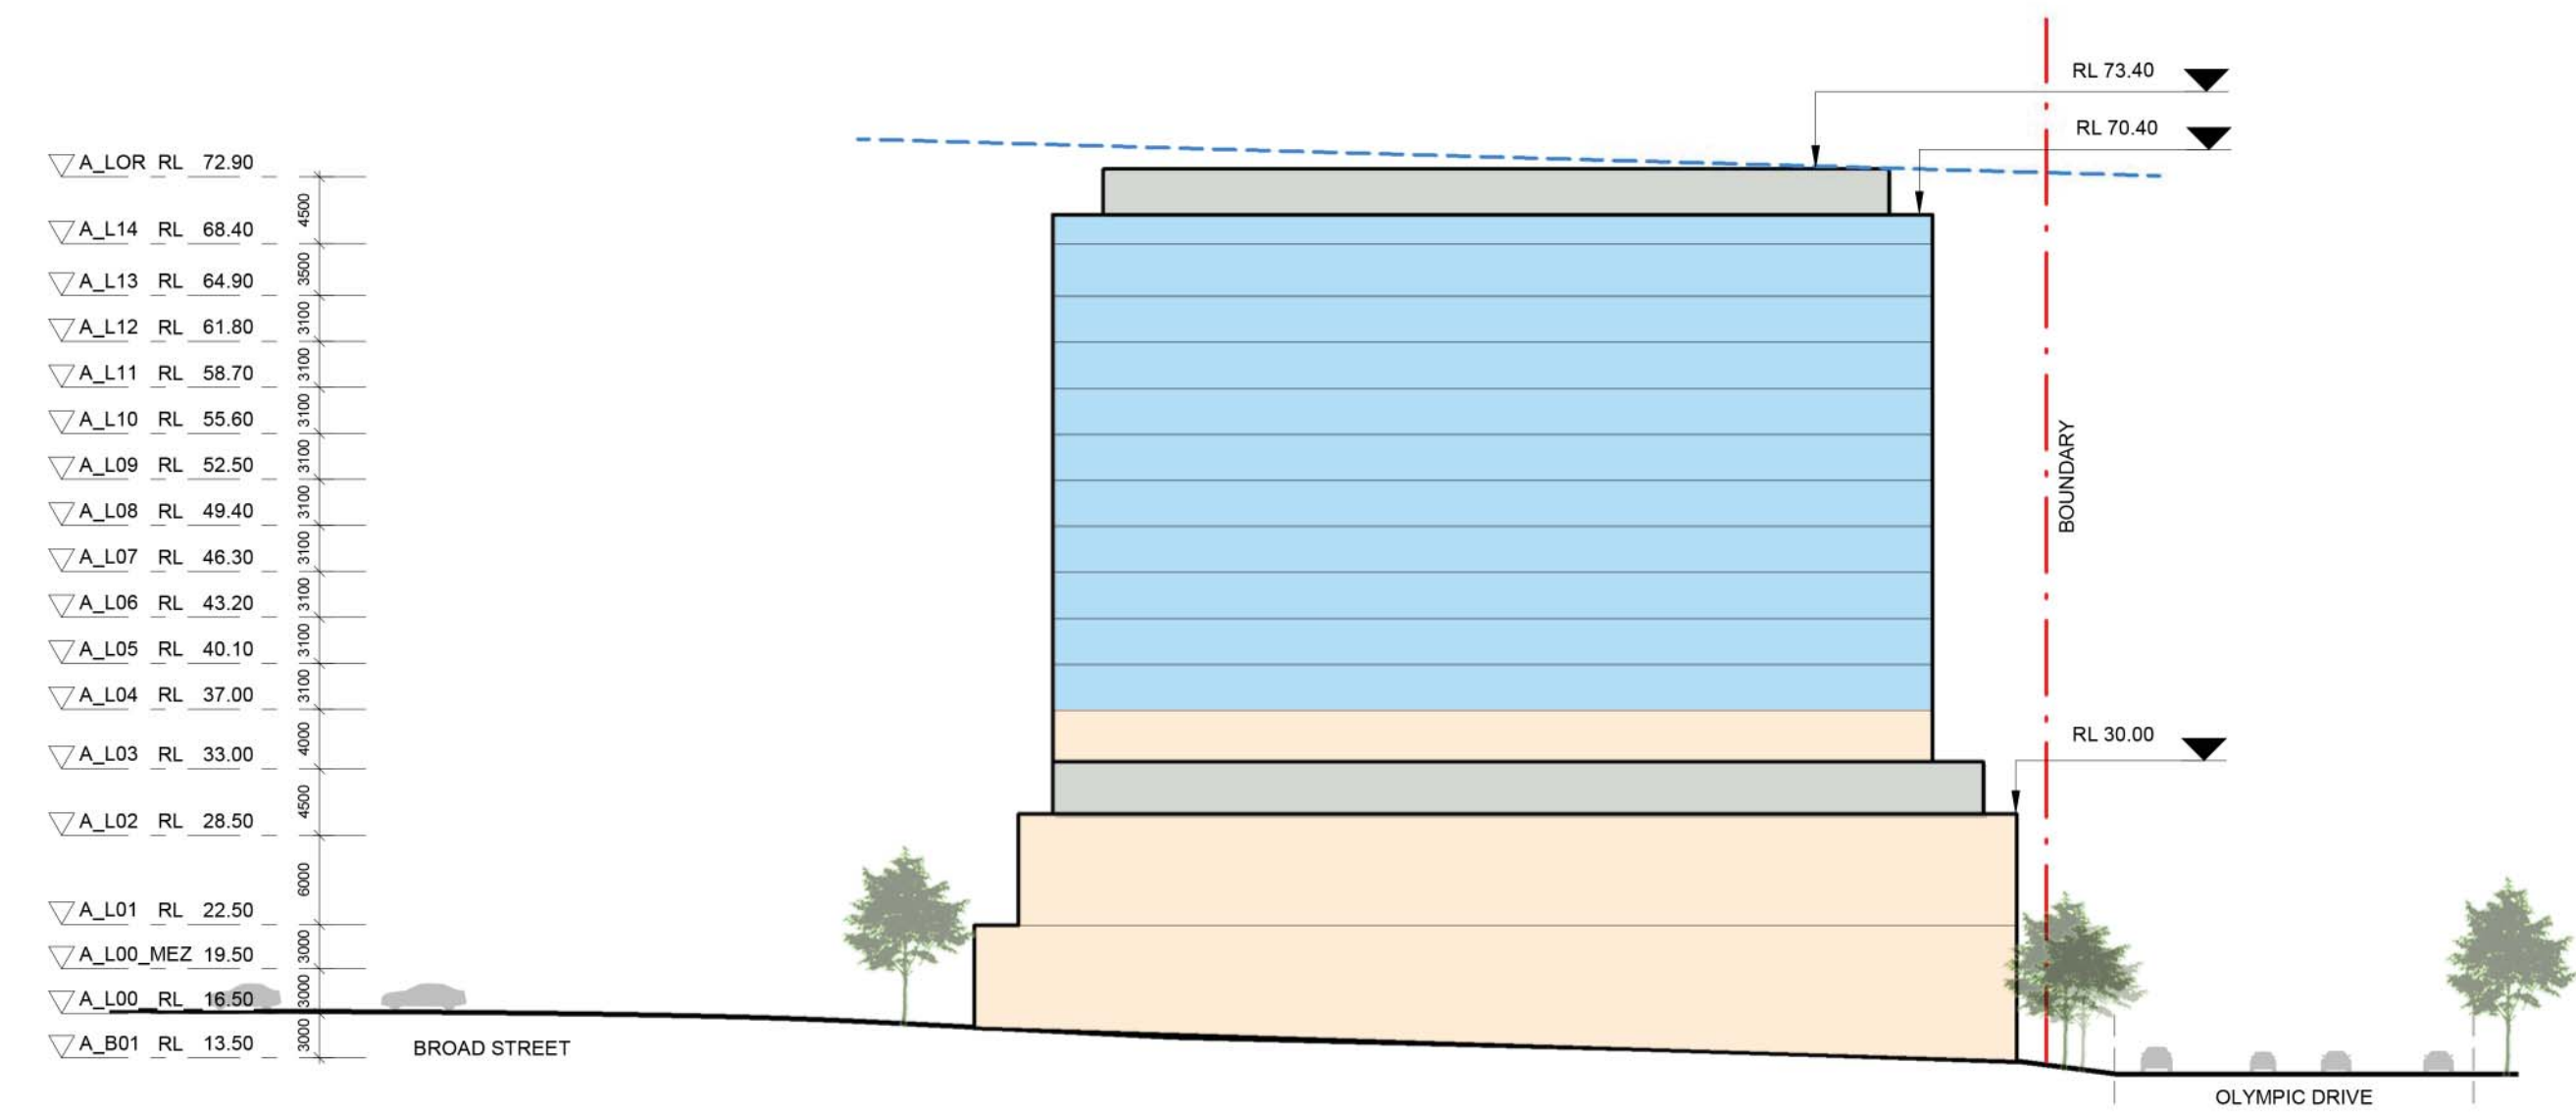


1 NORTH ELEVATION
1 : 500

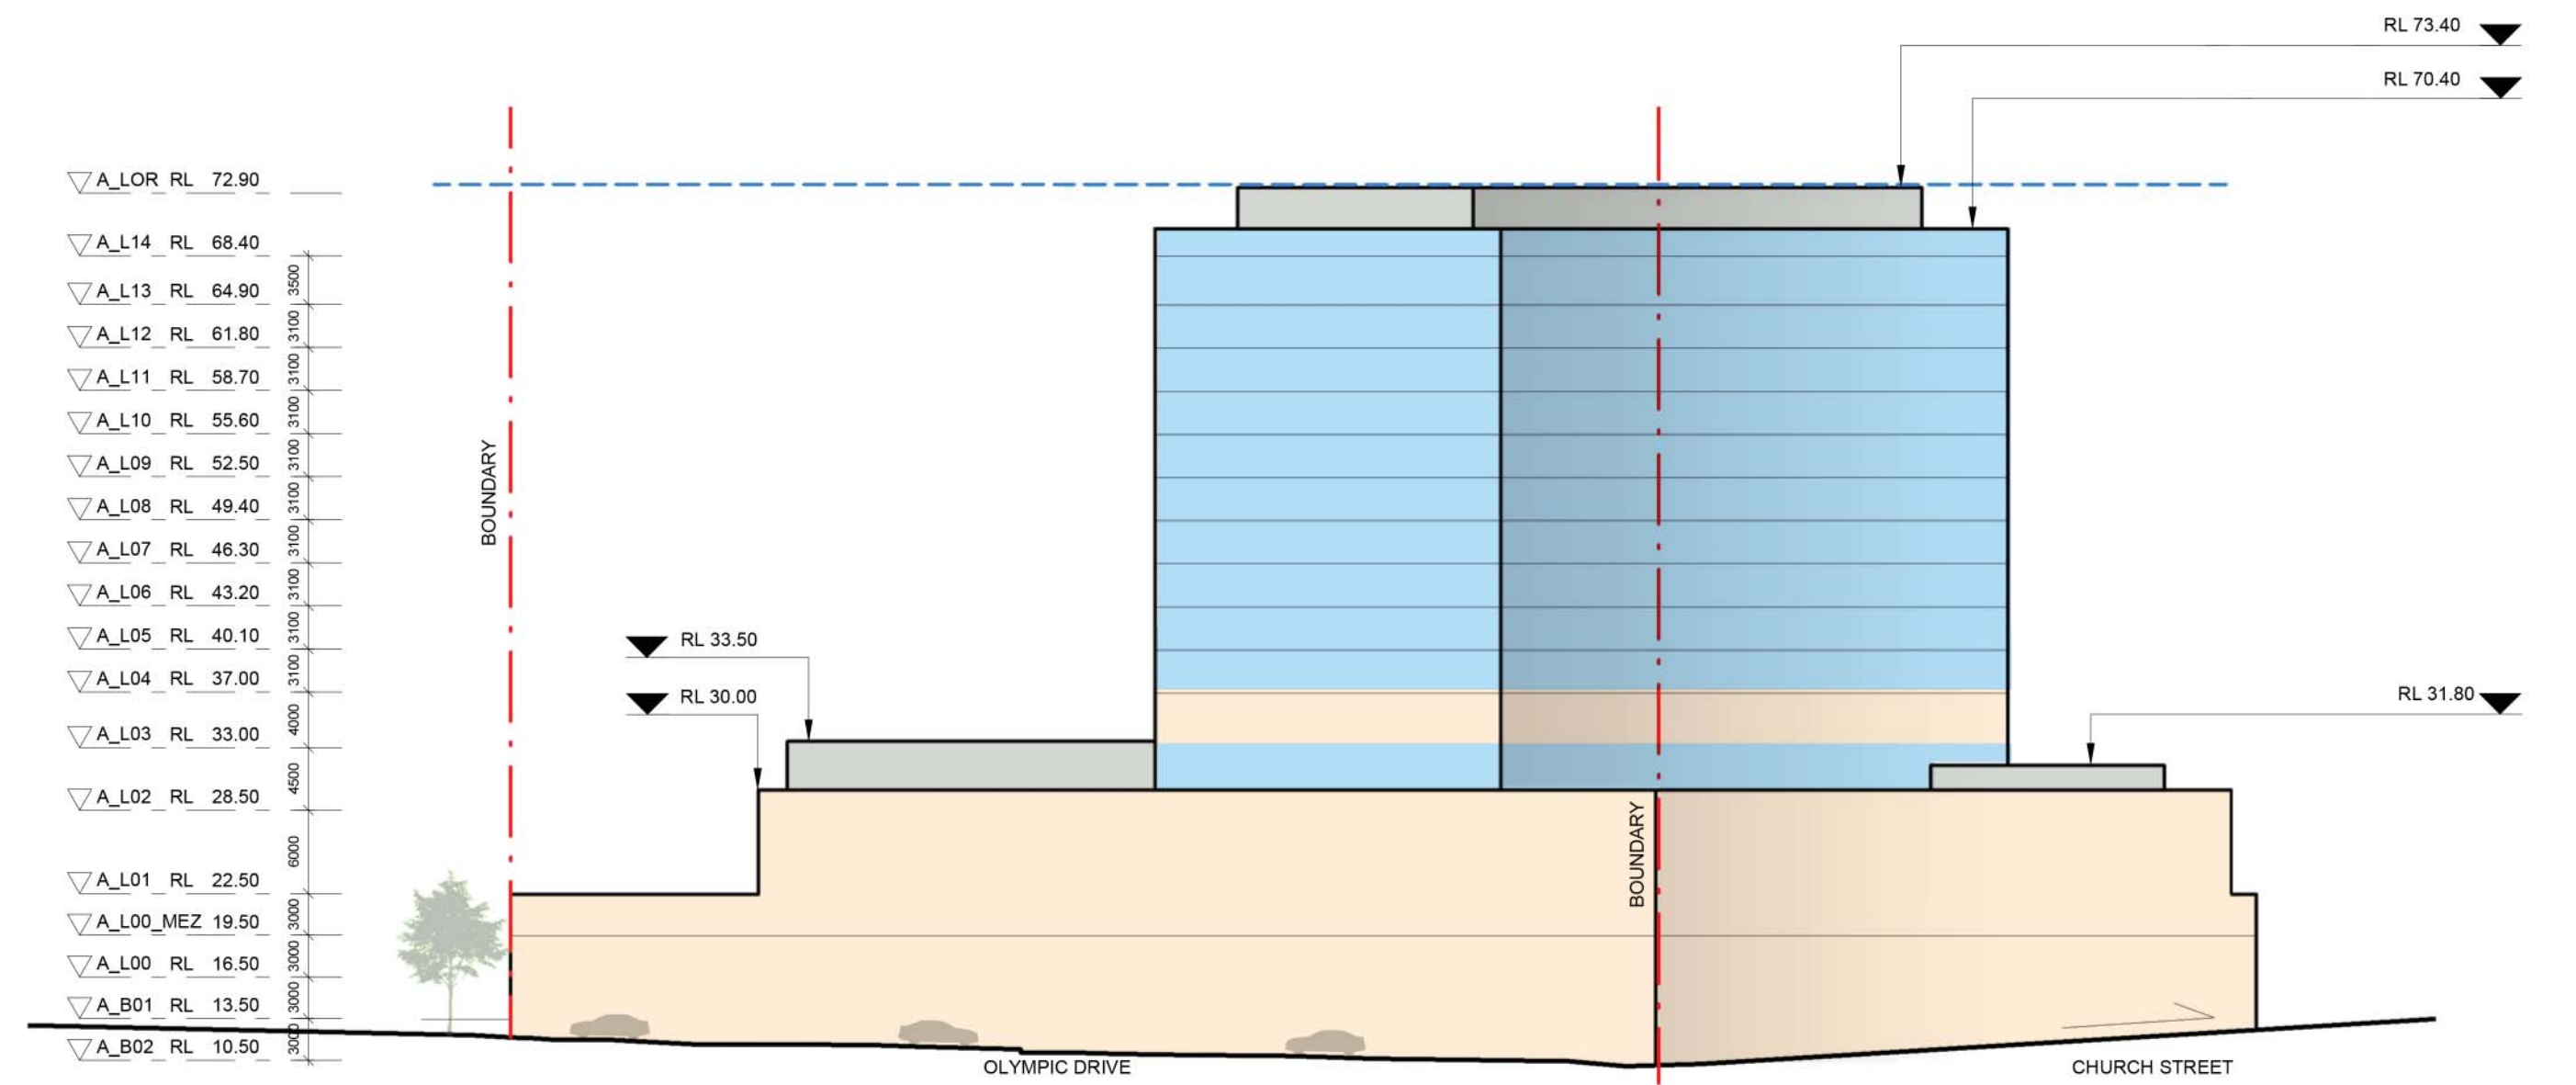

2 WEST ELEVATION
1 : 500

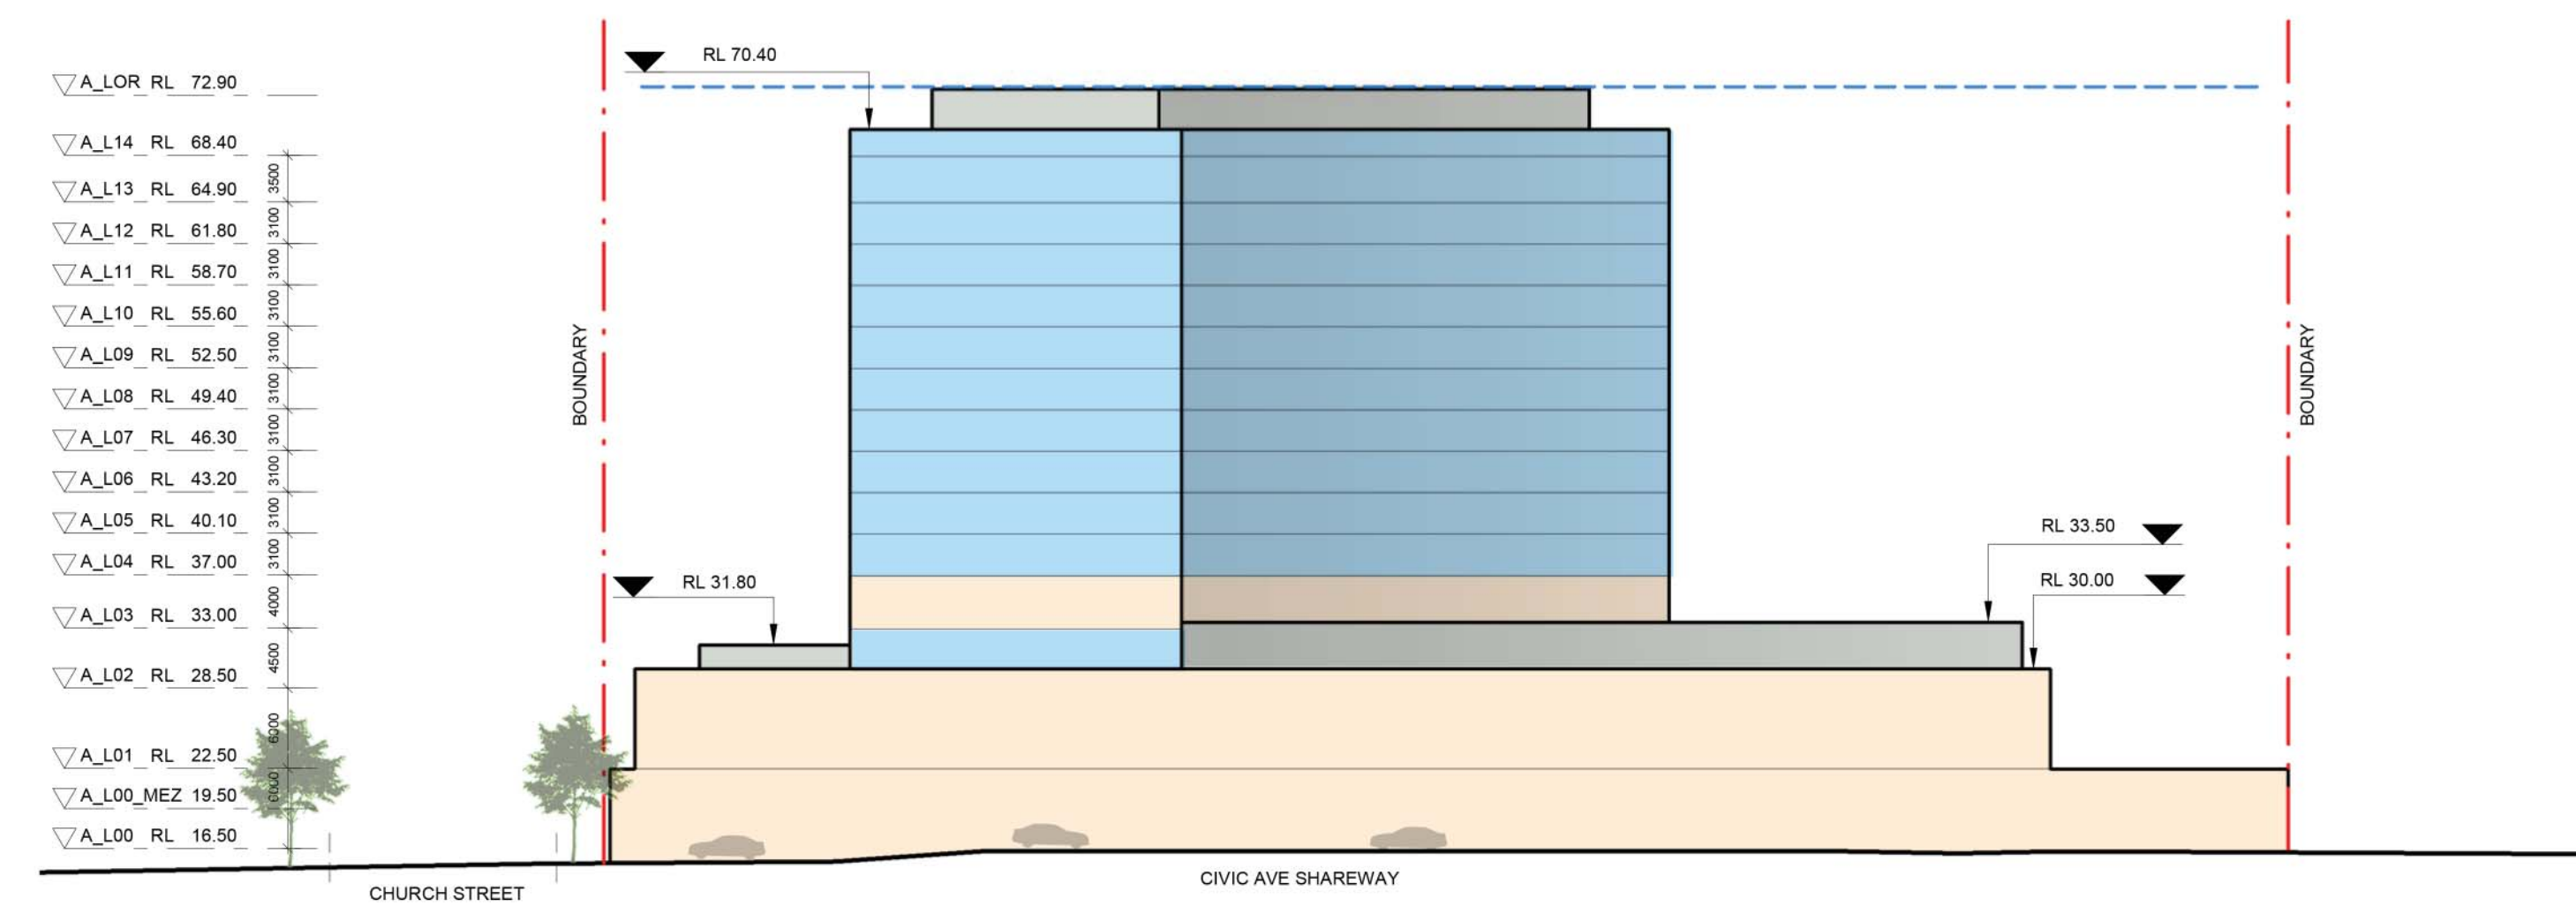


3 EAST ELEVATION
1 : 500

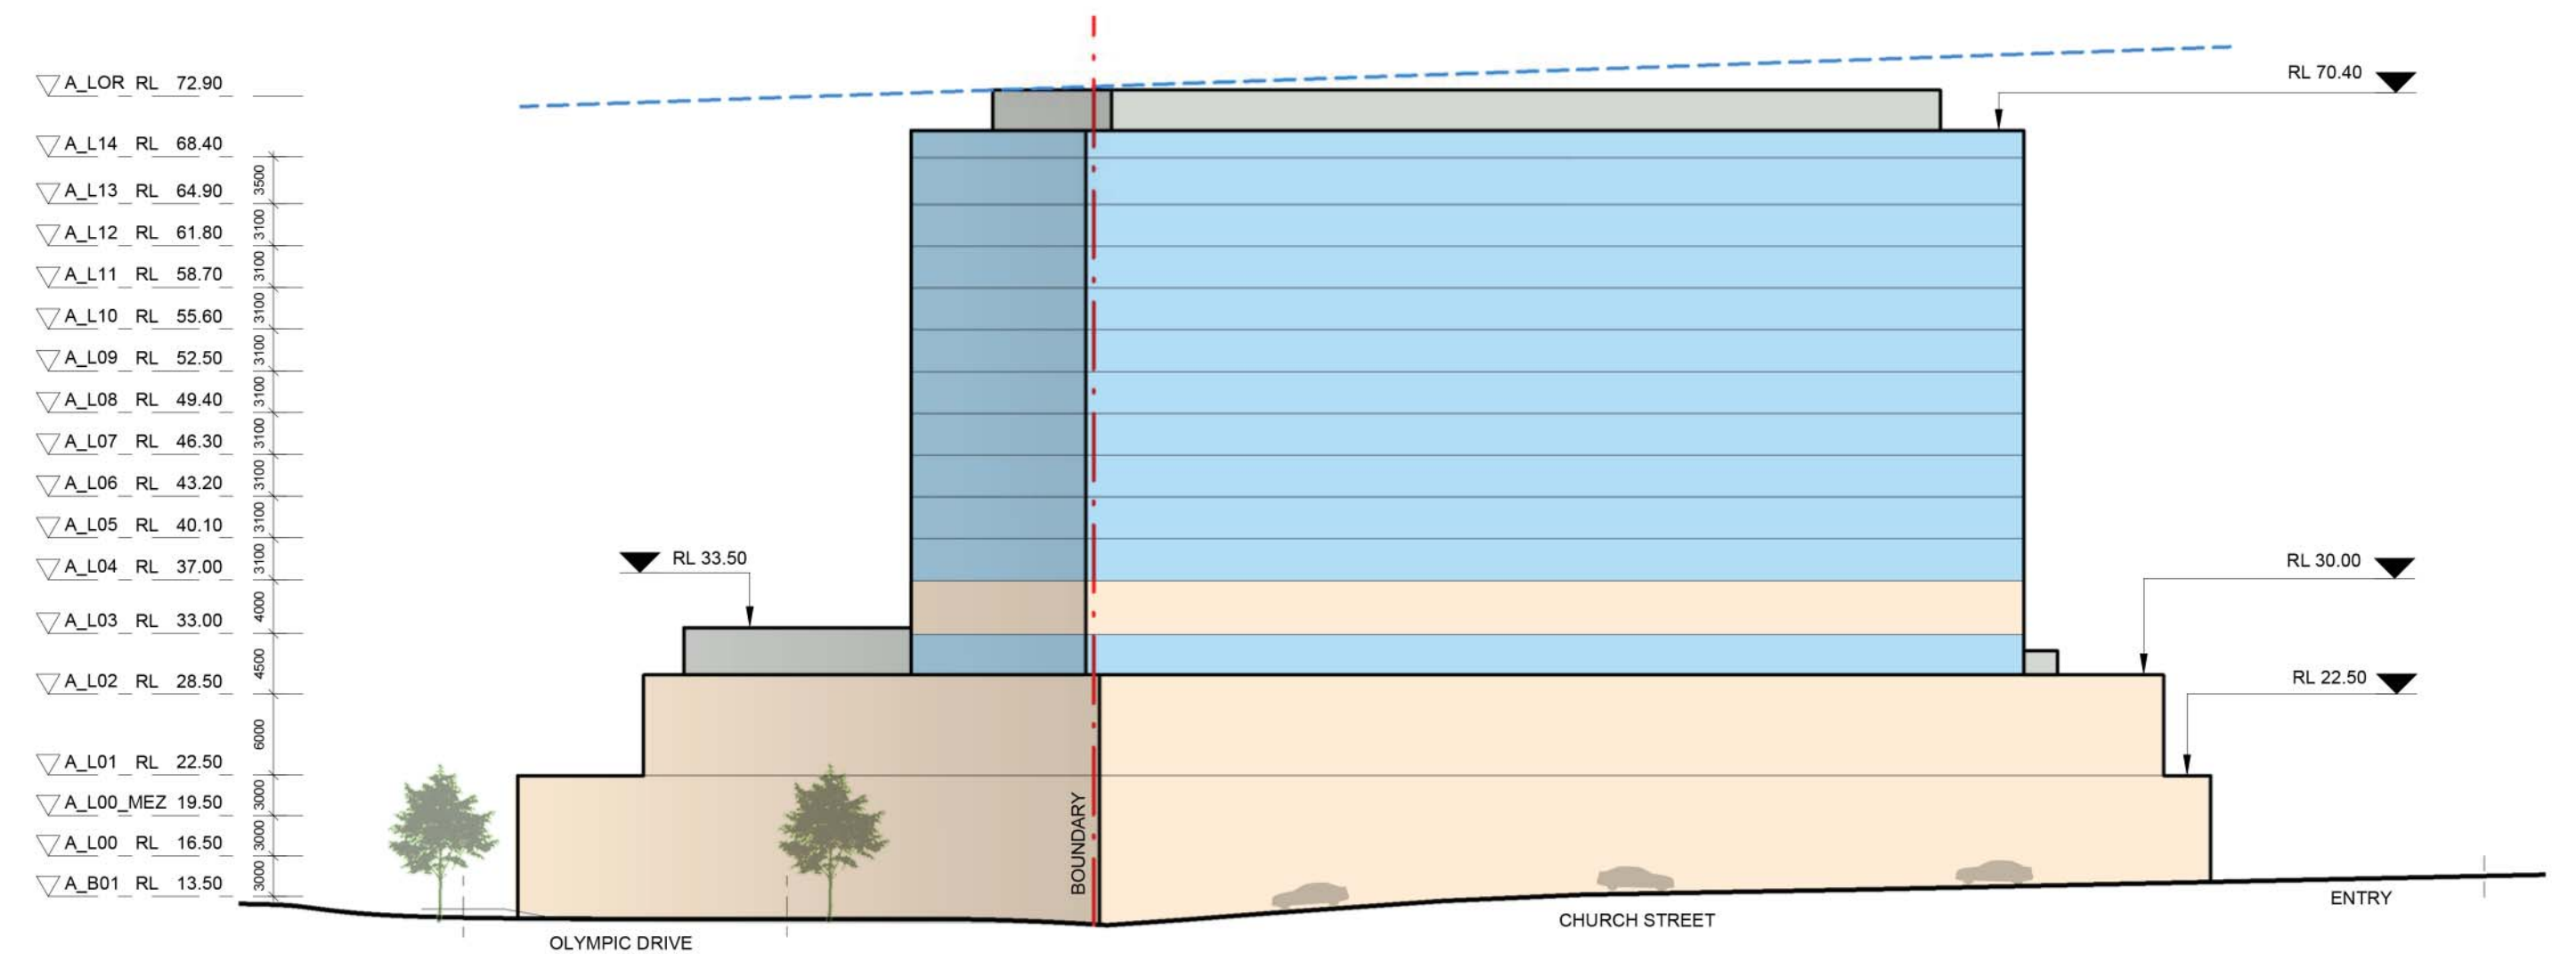


4 SOUTH ELEVATION
1 : 500

LEGEND




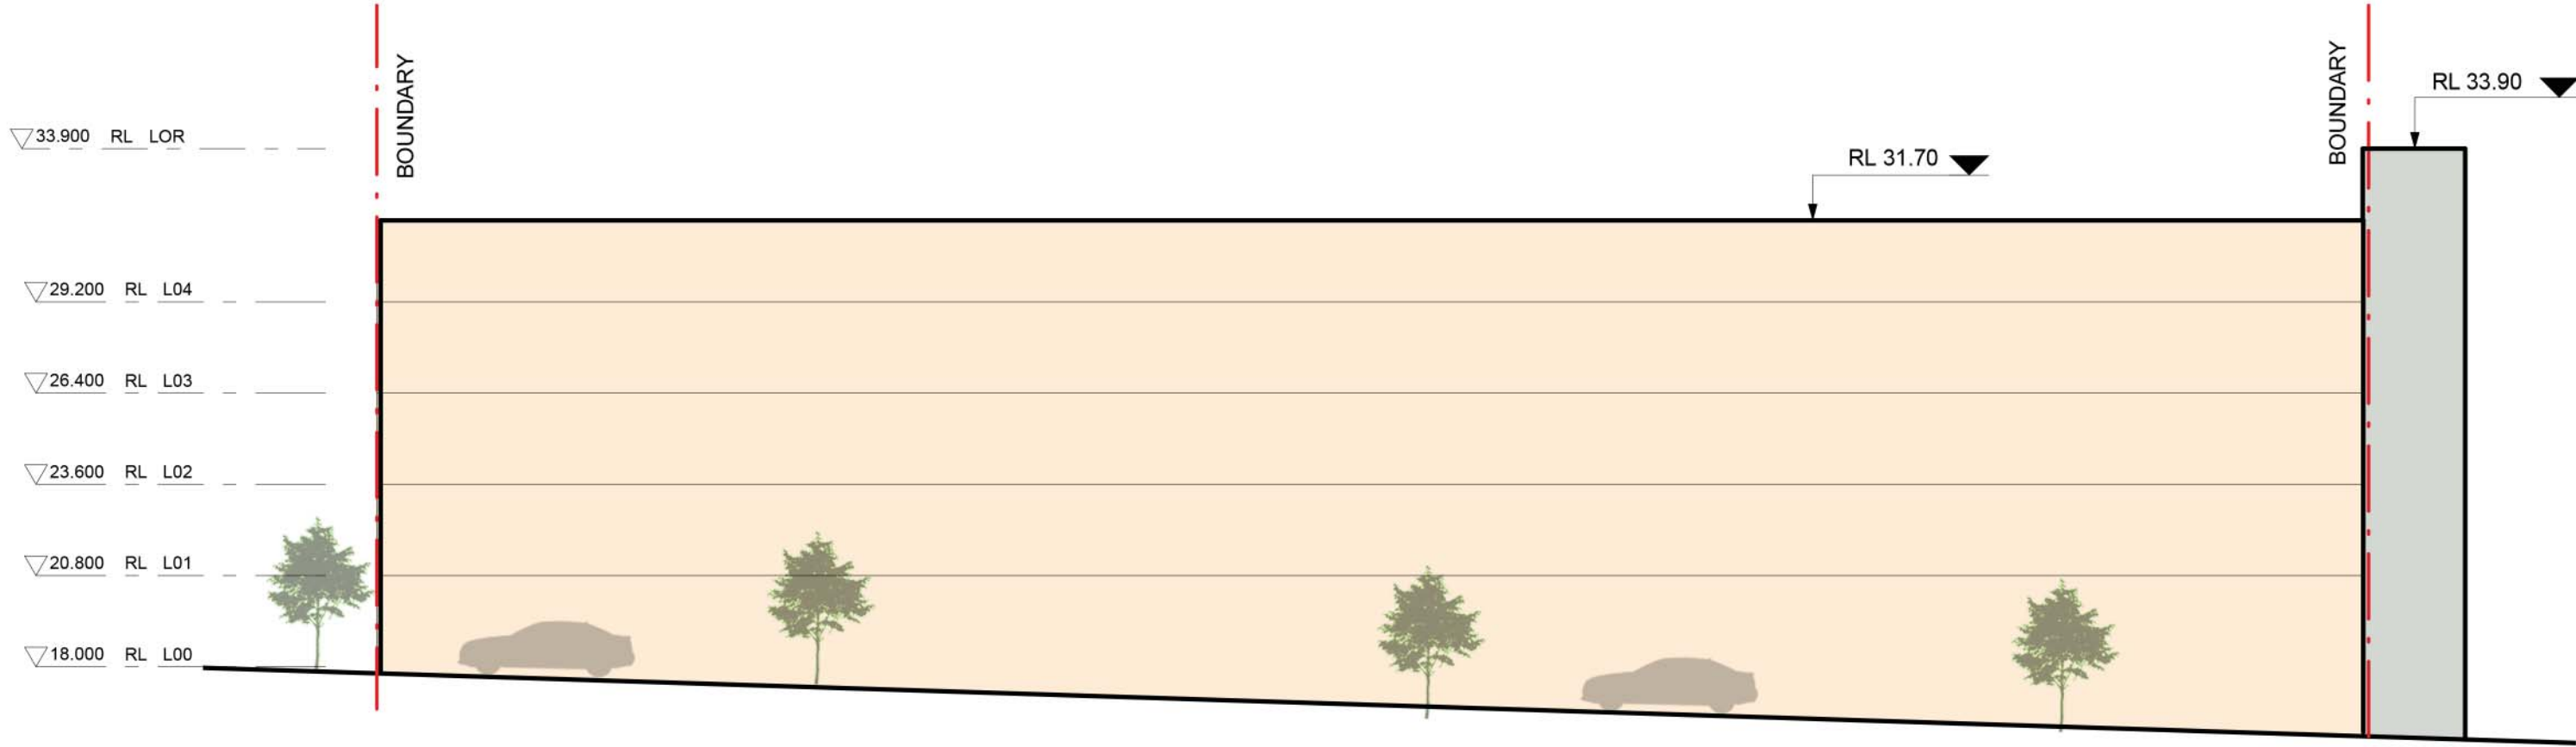


1 NORTH ELEVATION
1 : 200

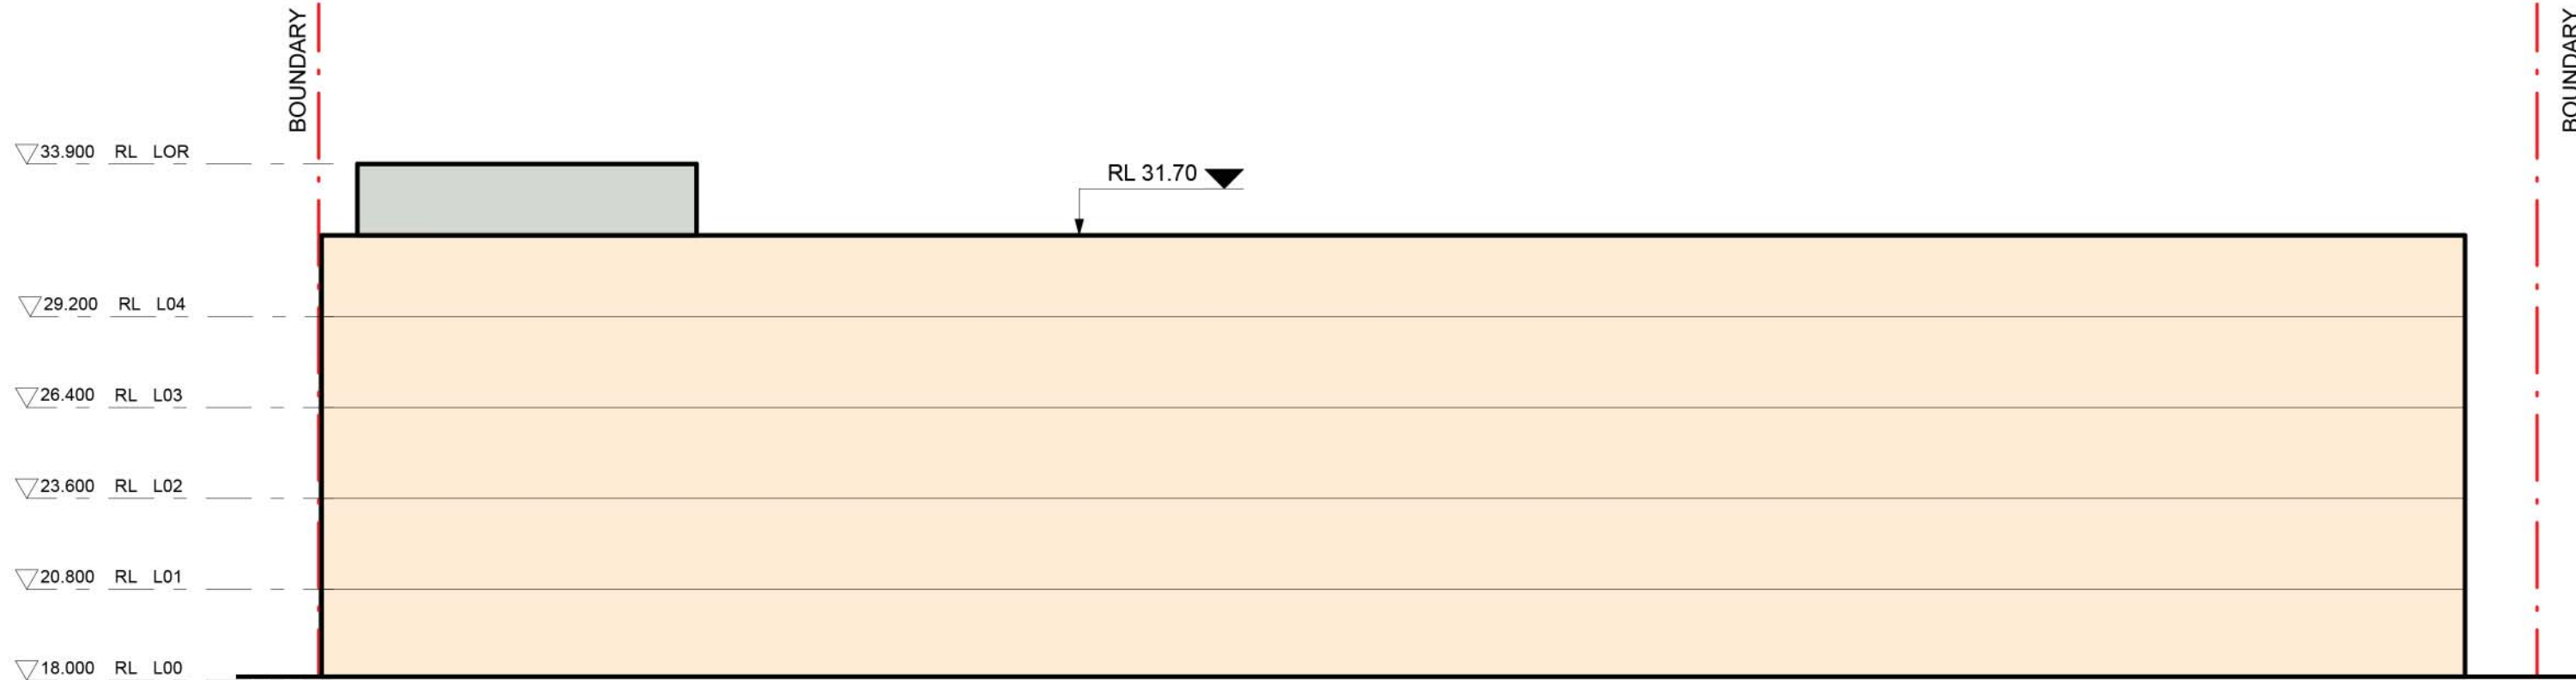

2 EAST ELEVATION
1 : 200

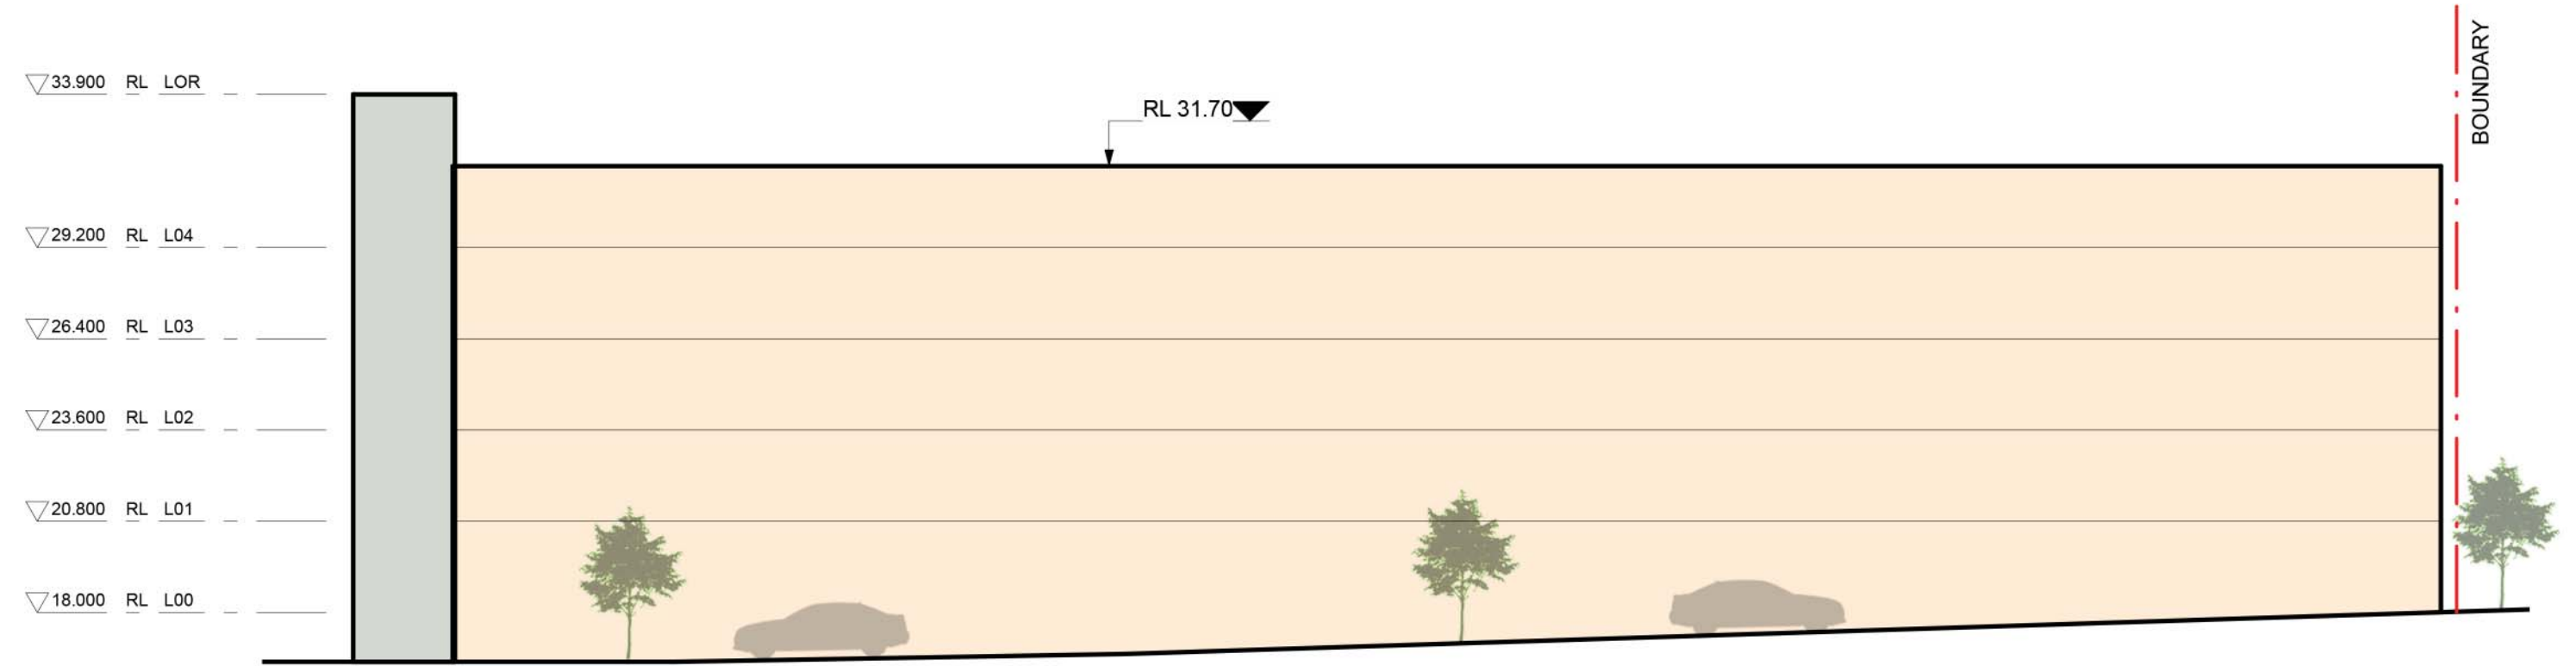


3 SOUTH ELEVATION
1 : 200

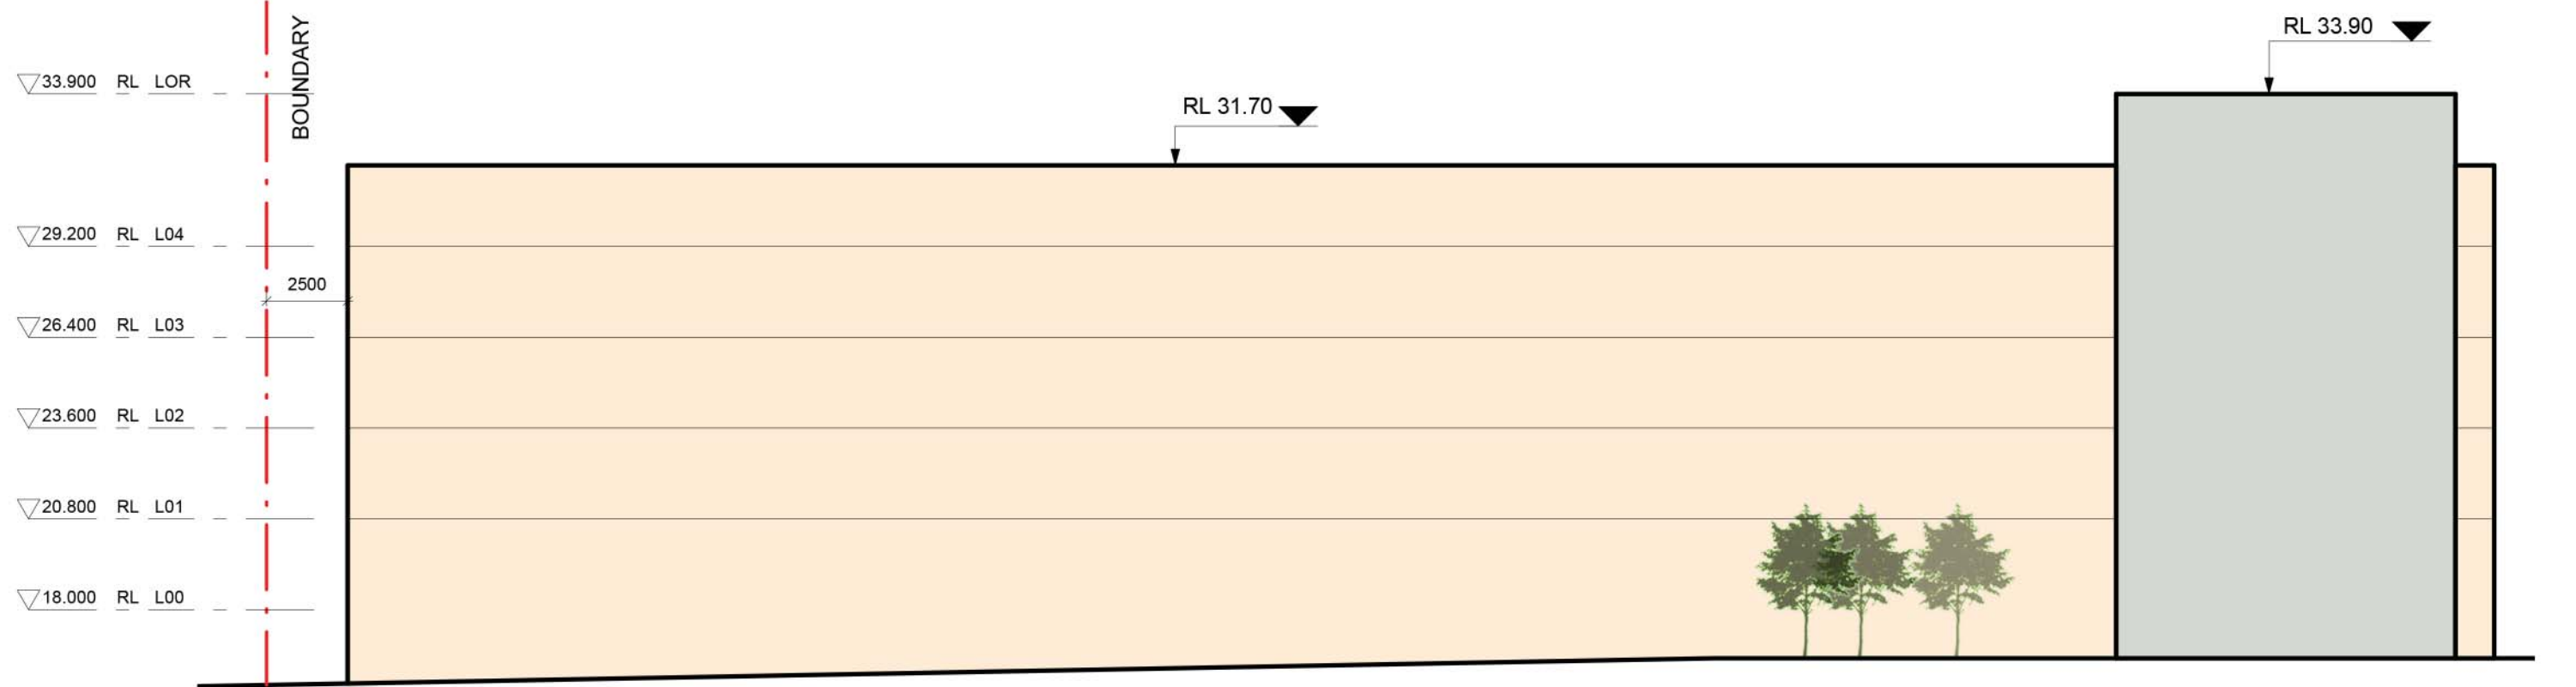

4 WEST ELEVATION
1 : 200



LEGEND



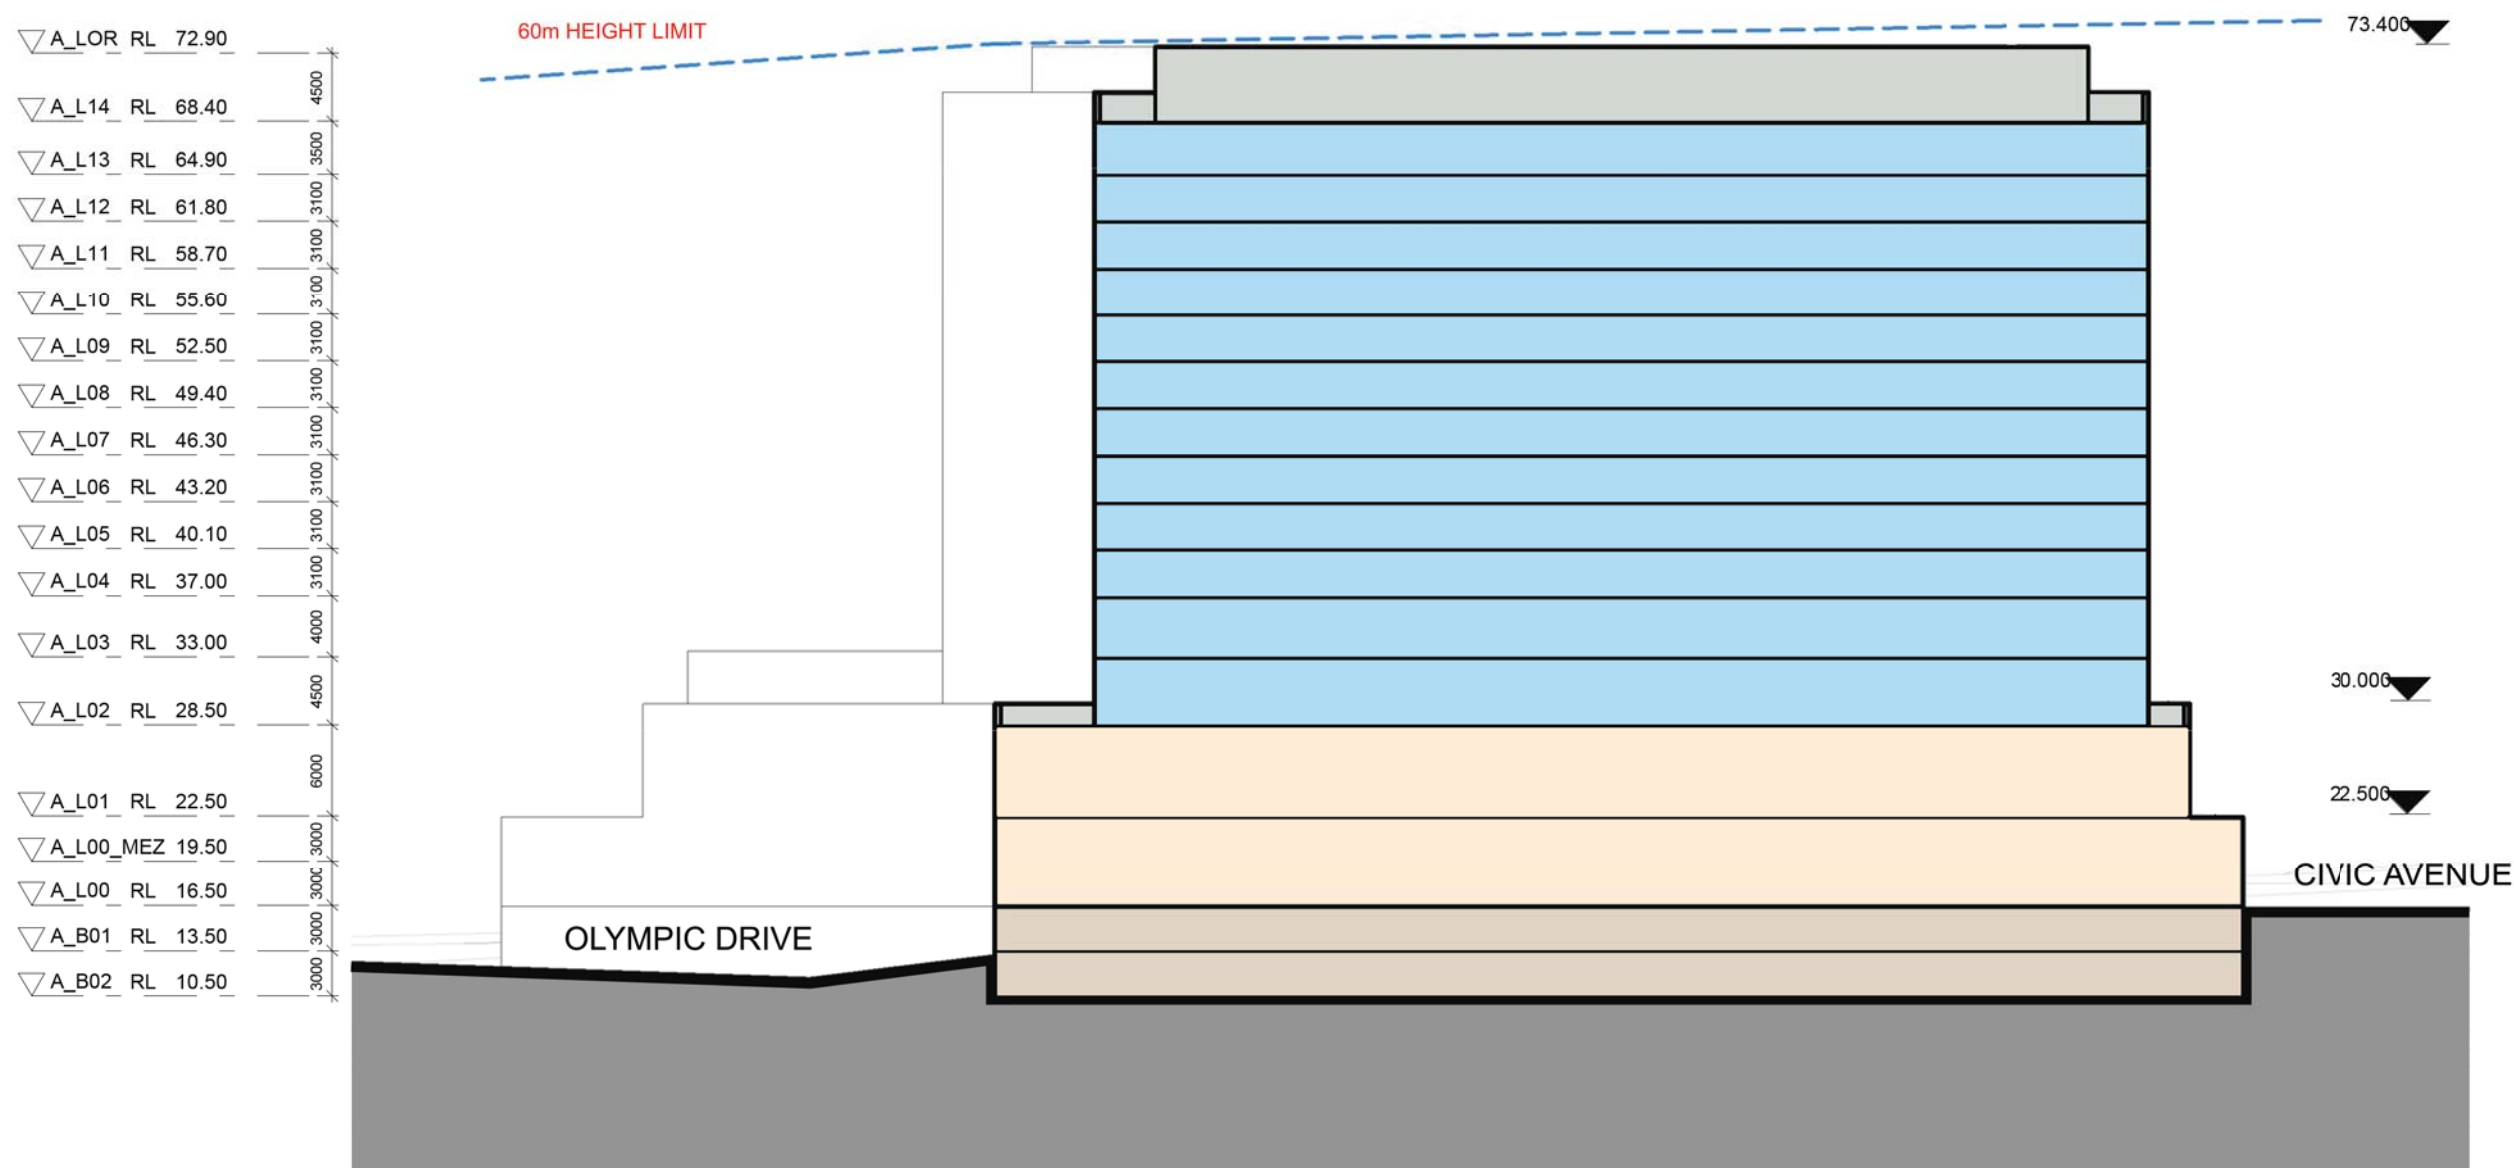


1 ENVELOPE SECTION - NORTH/ SOUTH
1 : 500

SECTION KEY

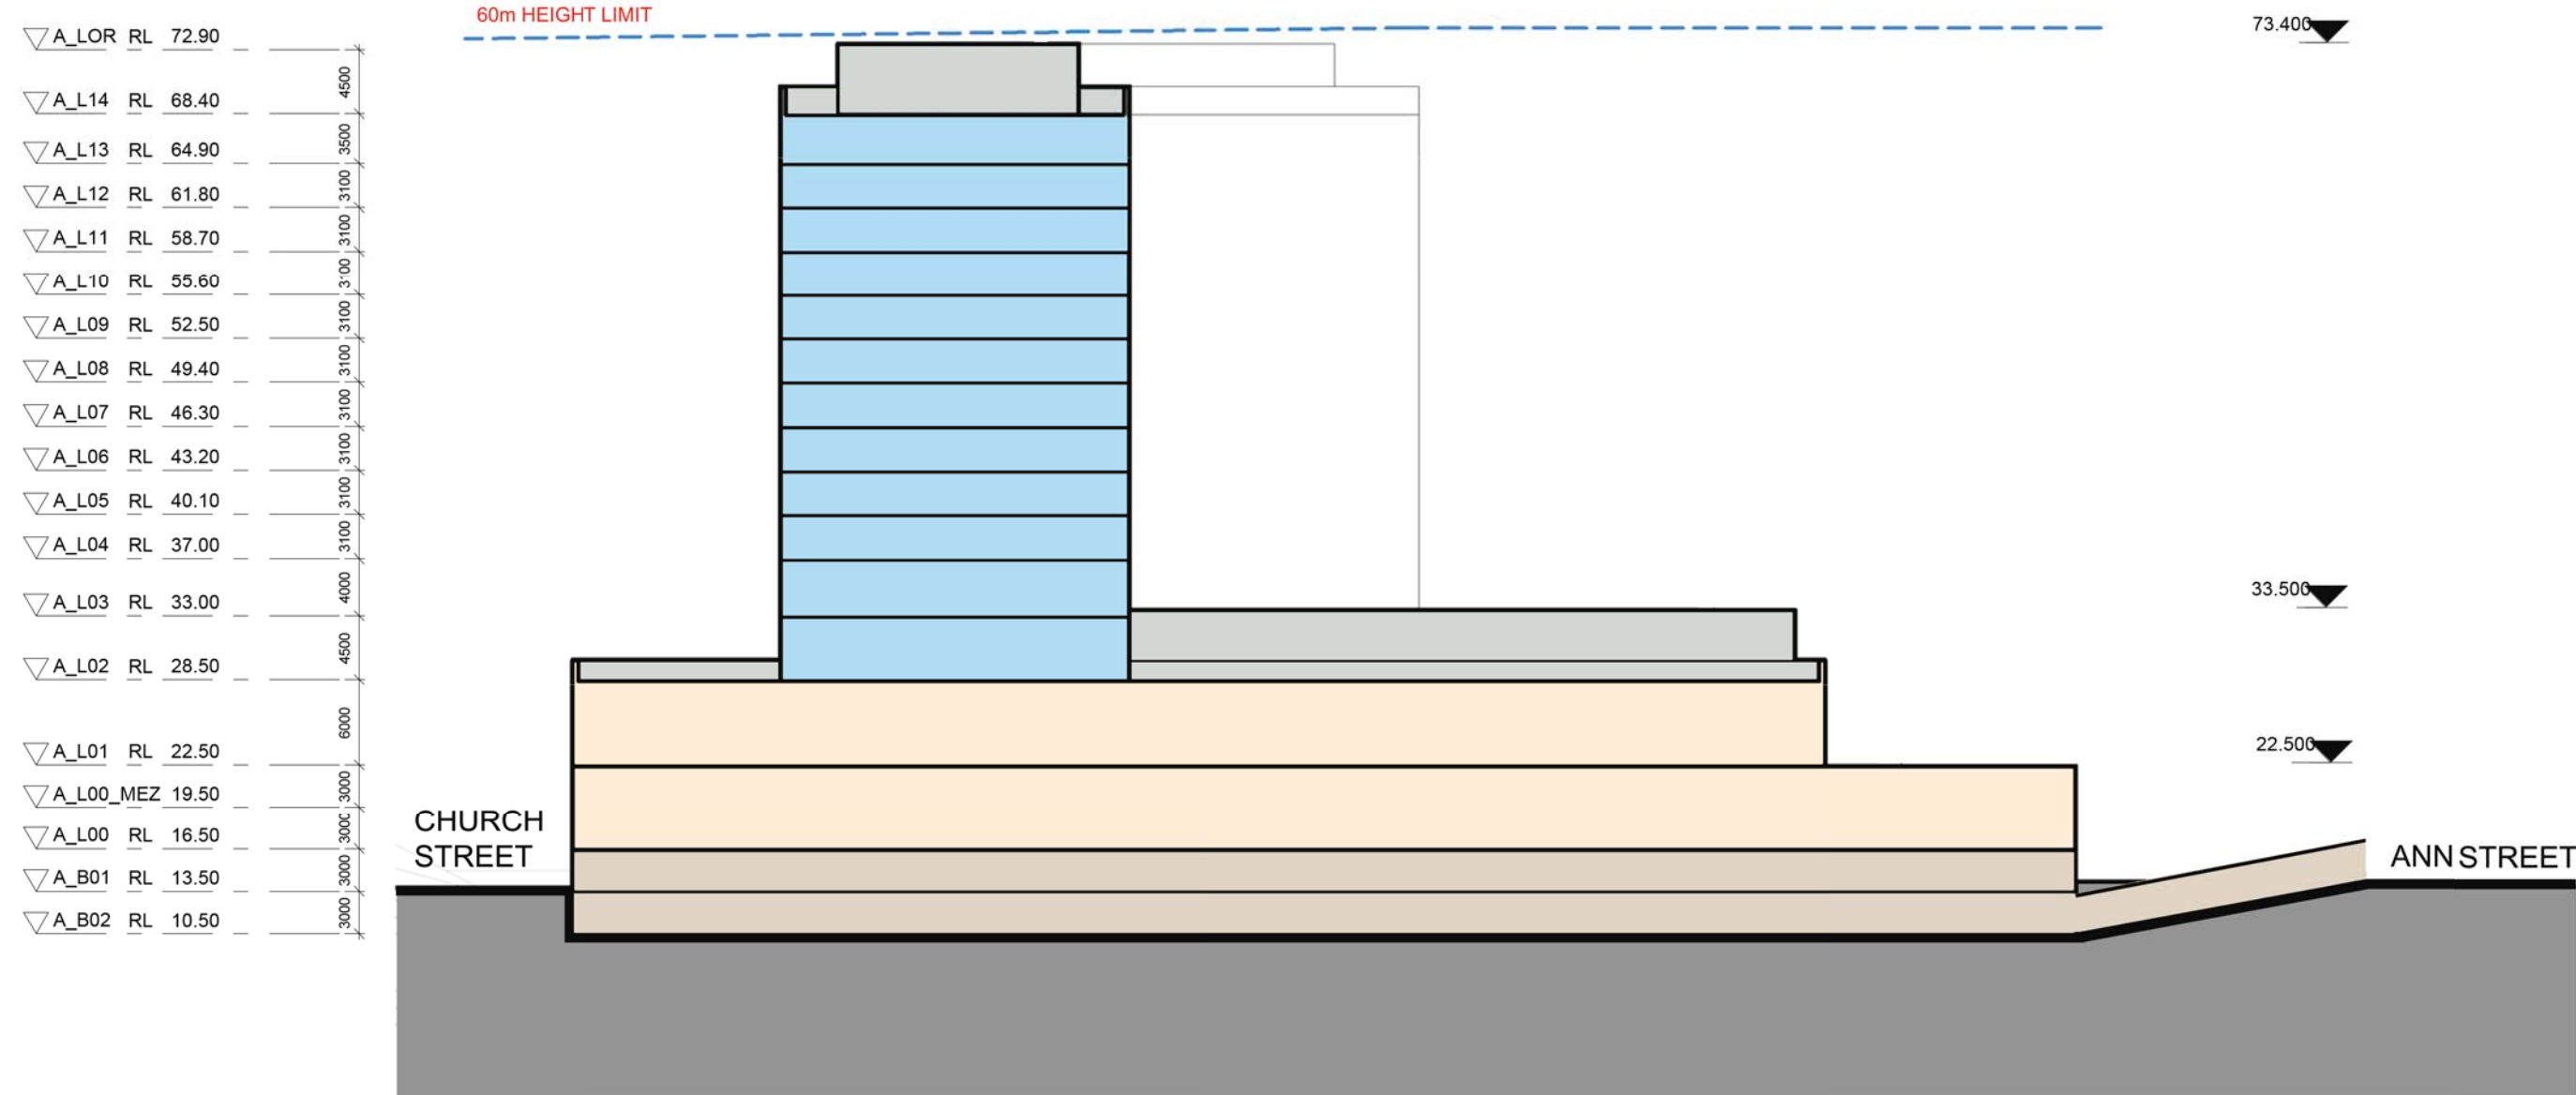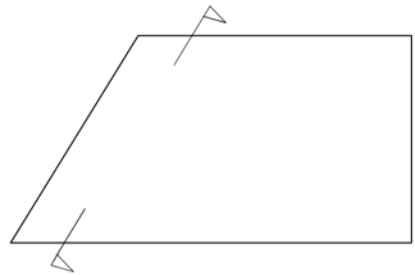

2 ENVELOPE SECTION - EAST/ WEST
1 : 500

SECTION KEY

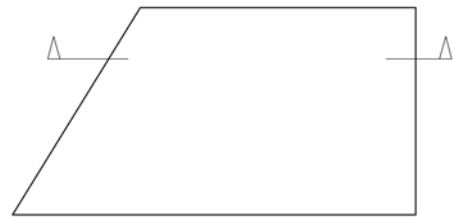


LEGEND

- 60m BUILDING ZONE FROM EX. TOPOGRAPHY
- CLUB
- HOTEL
- CARPARK
- PLANT



1 CARPARK SECTION - NORTH / SOUTH
1 : 200

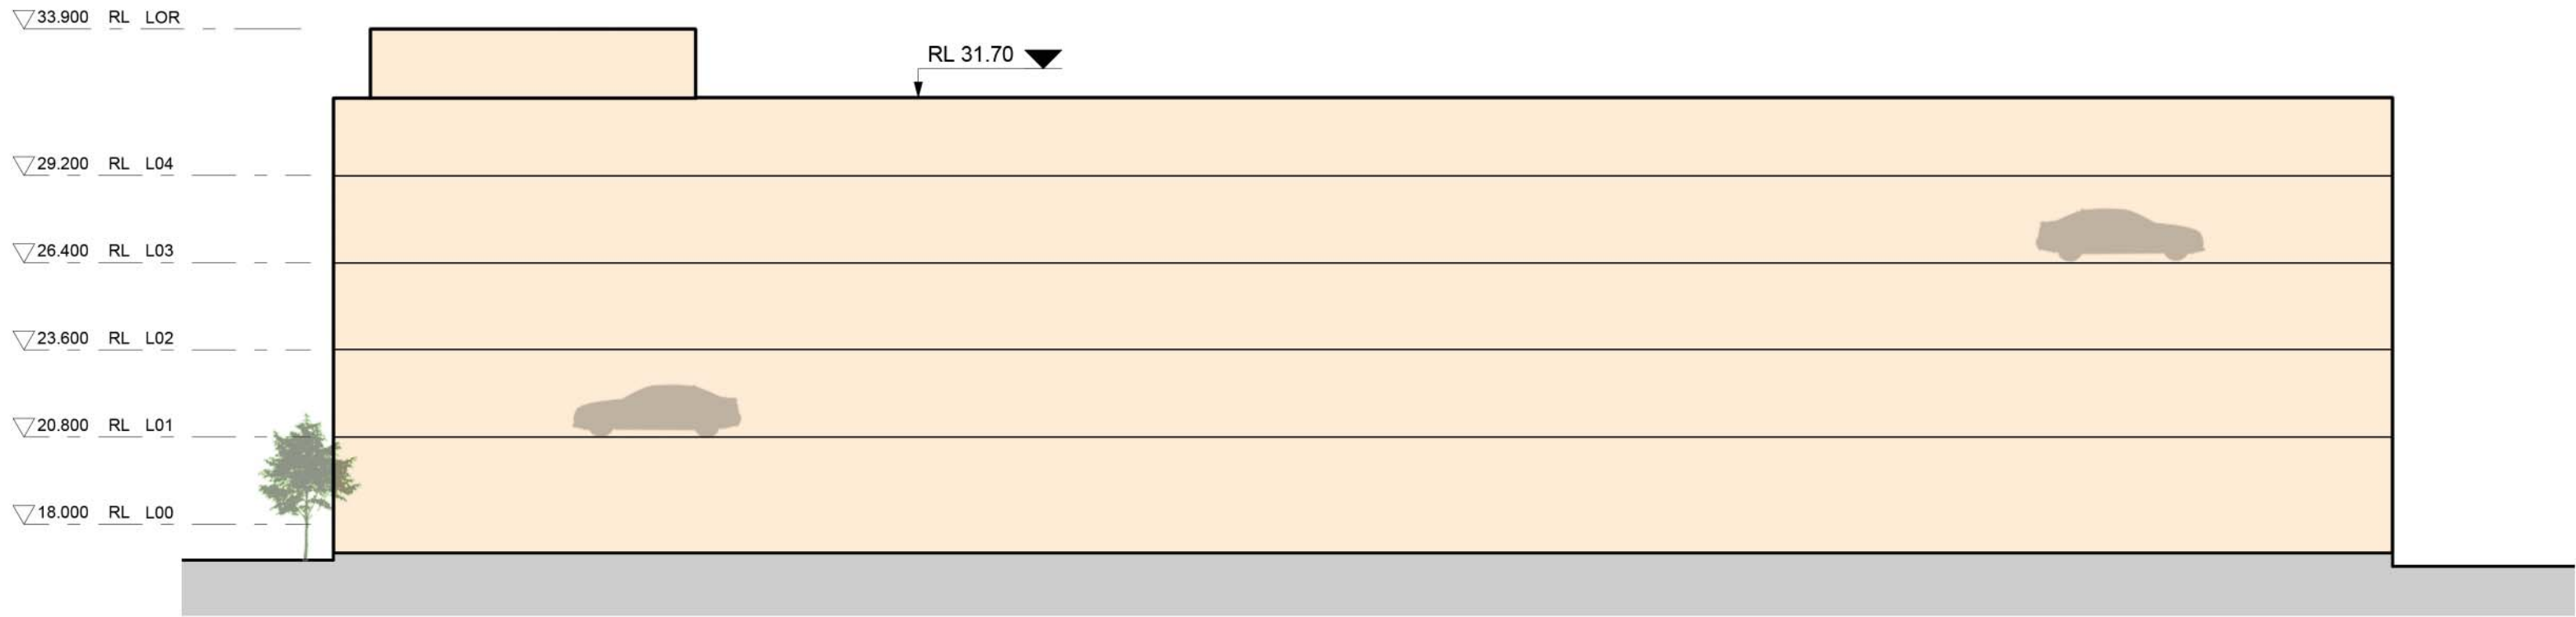


2 CARPARK SECTION - EAST / WEST
1 : 200


LEGEND

CARPARK



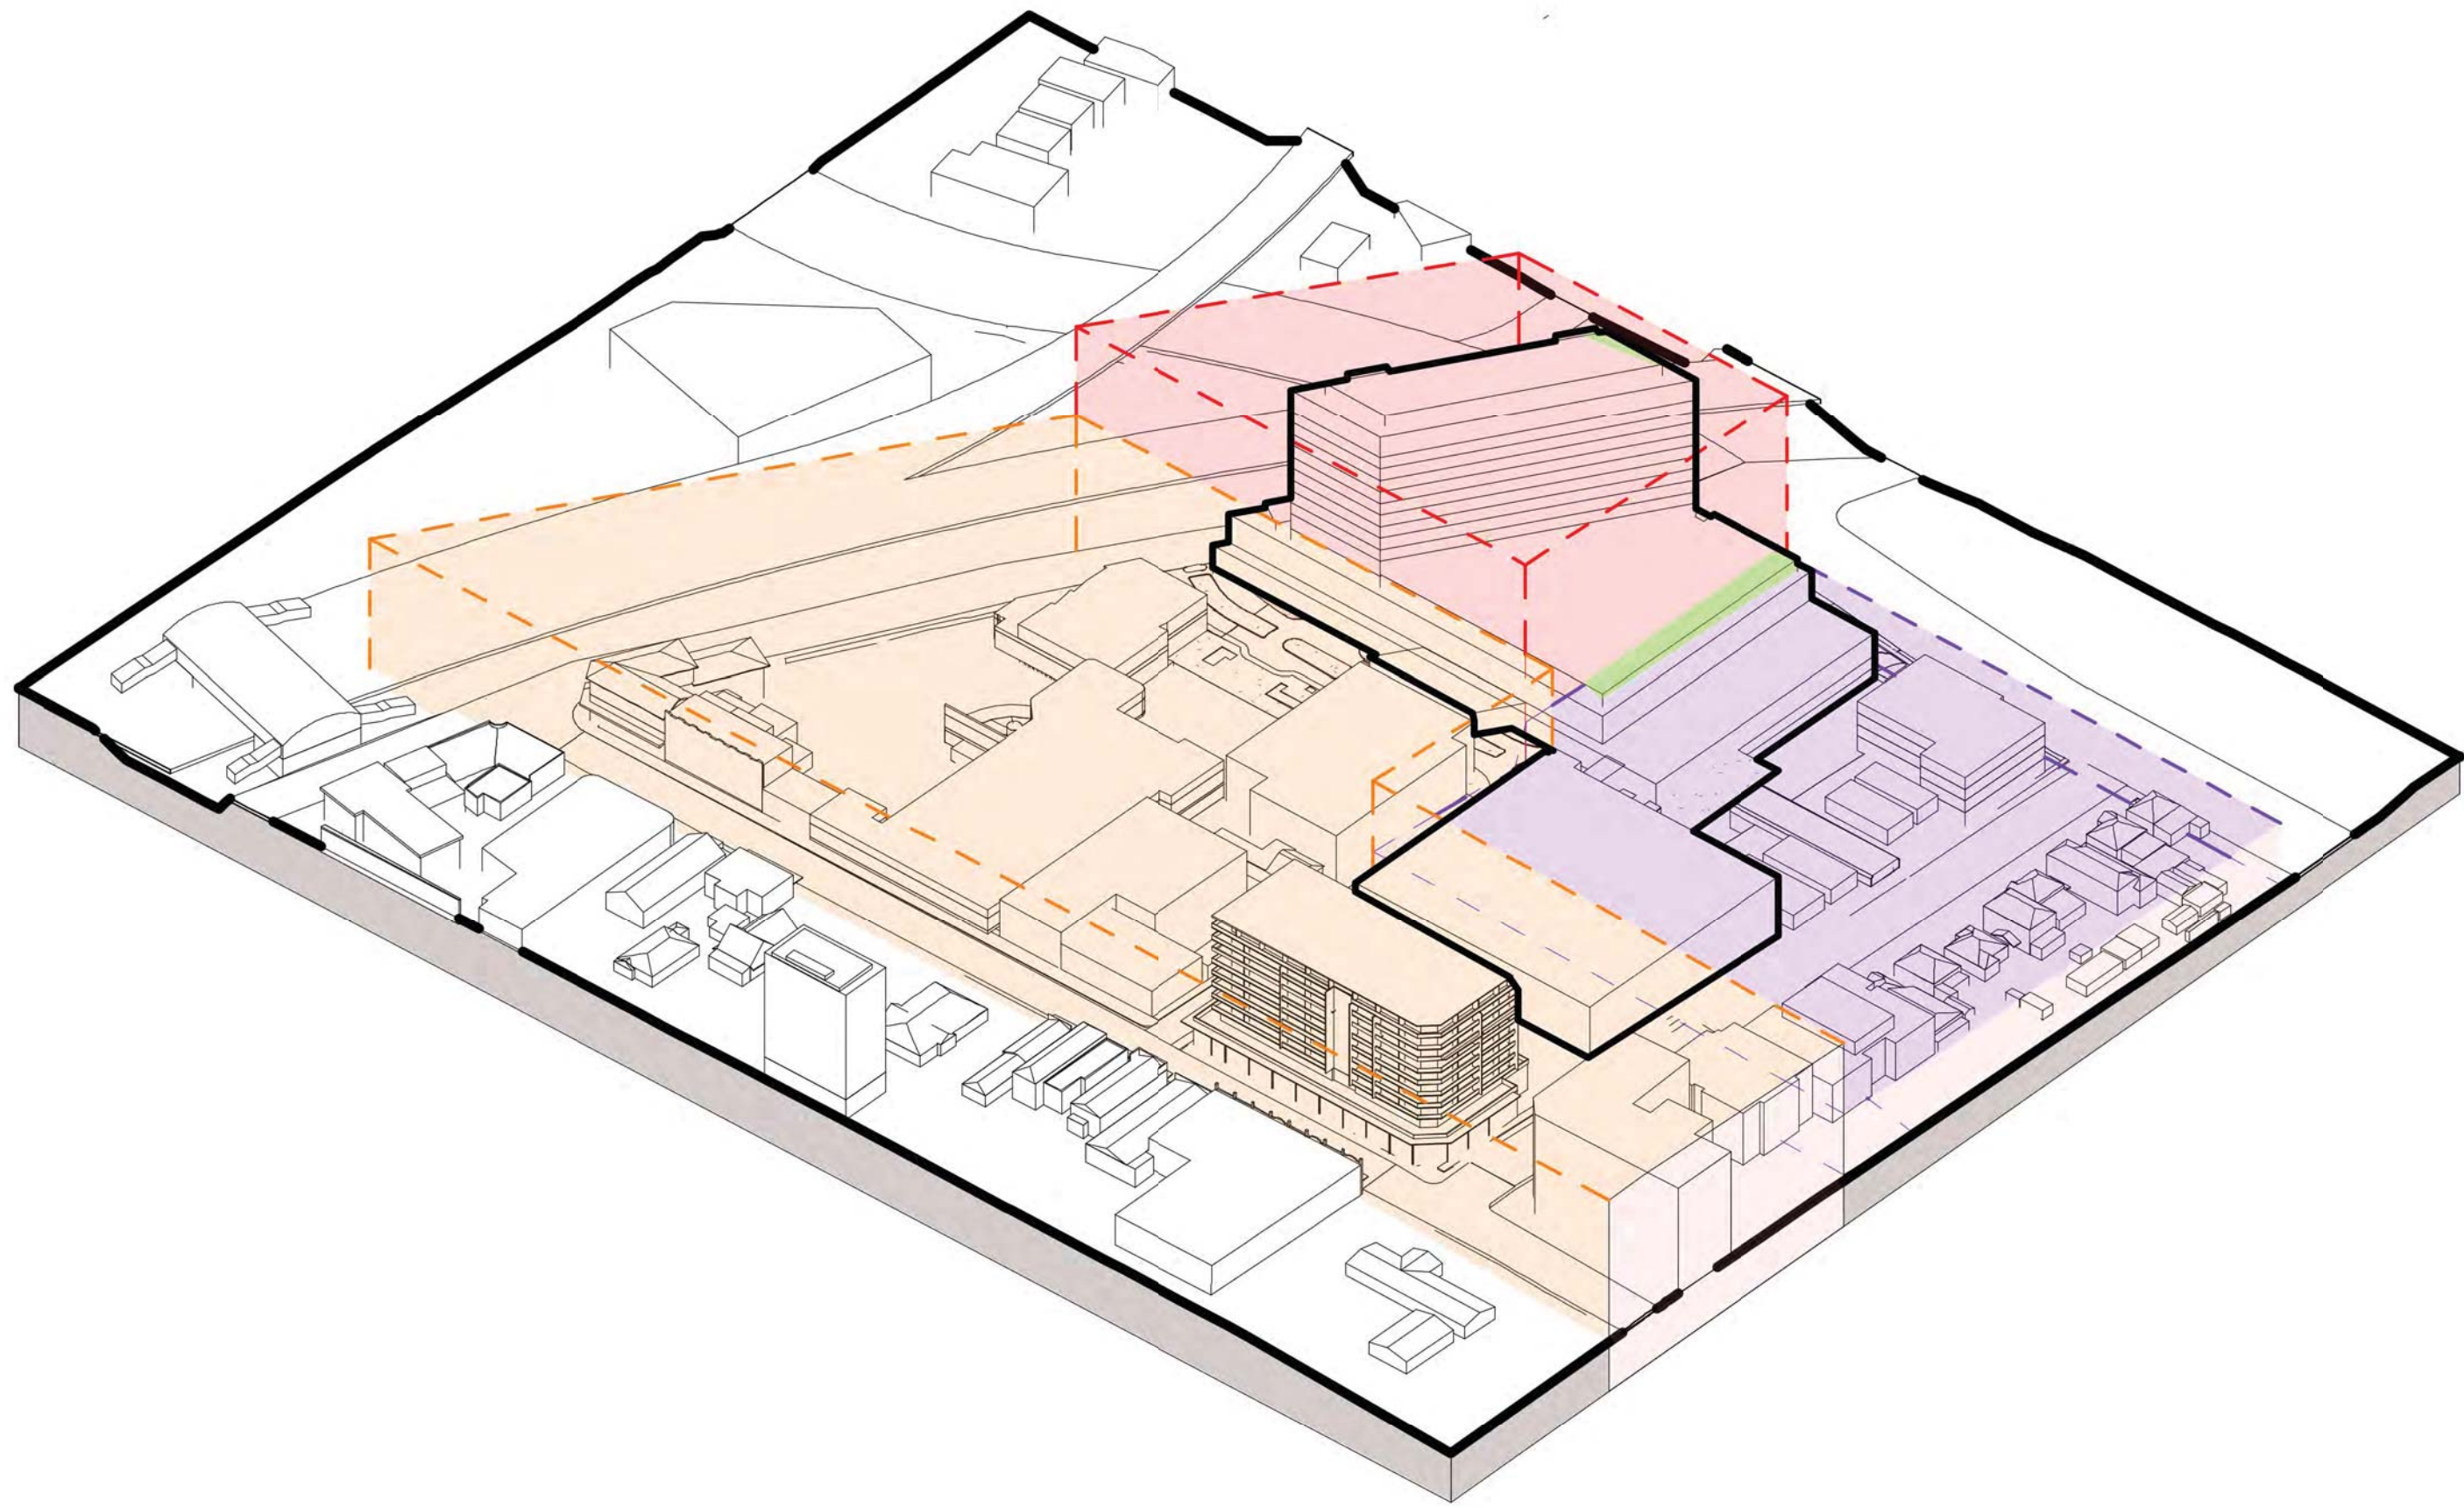


1 MASSING - NE VIEW

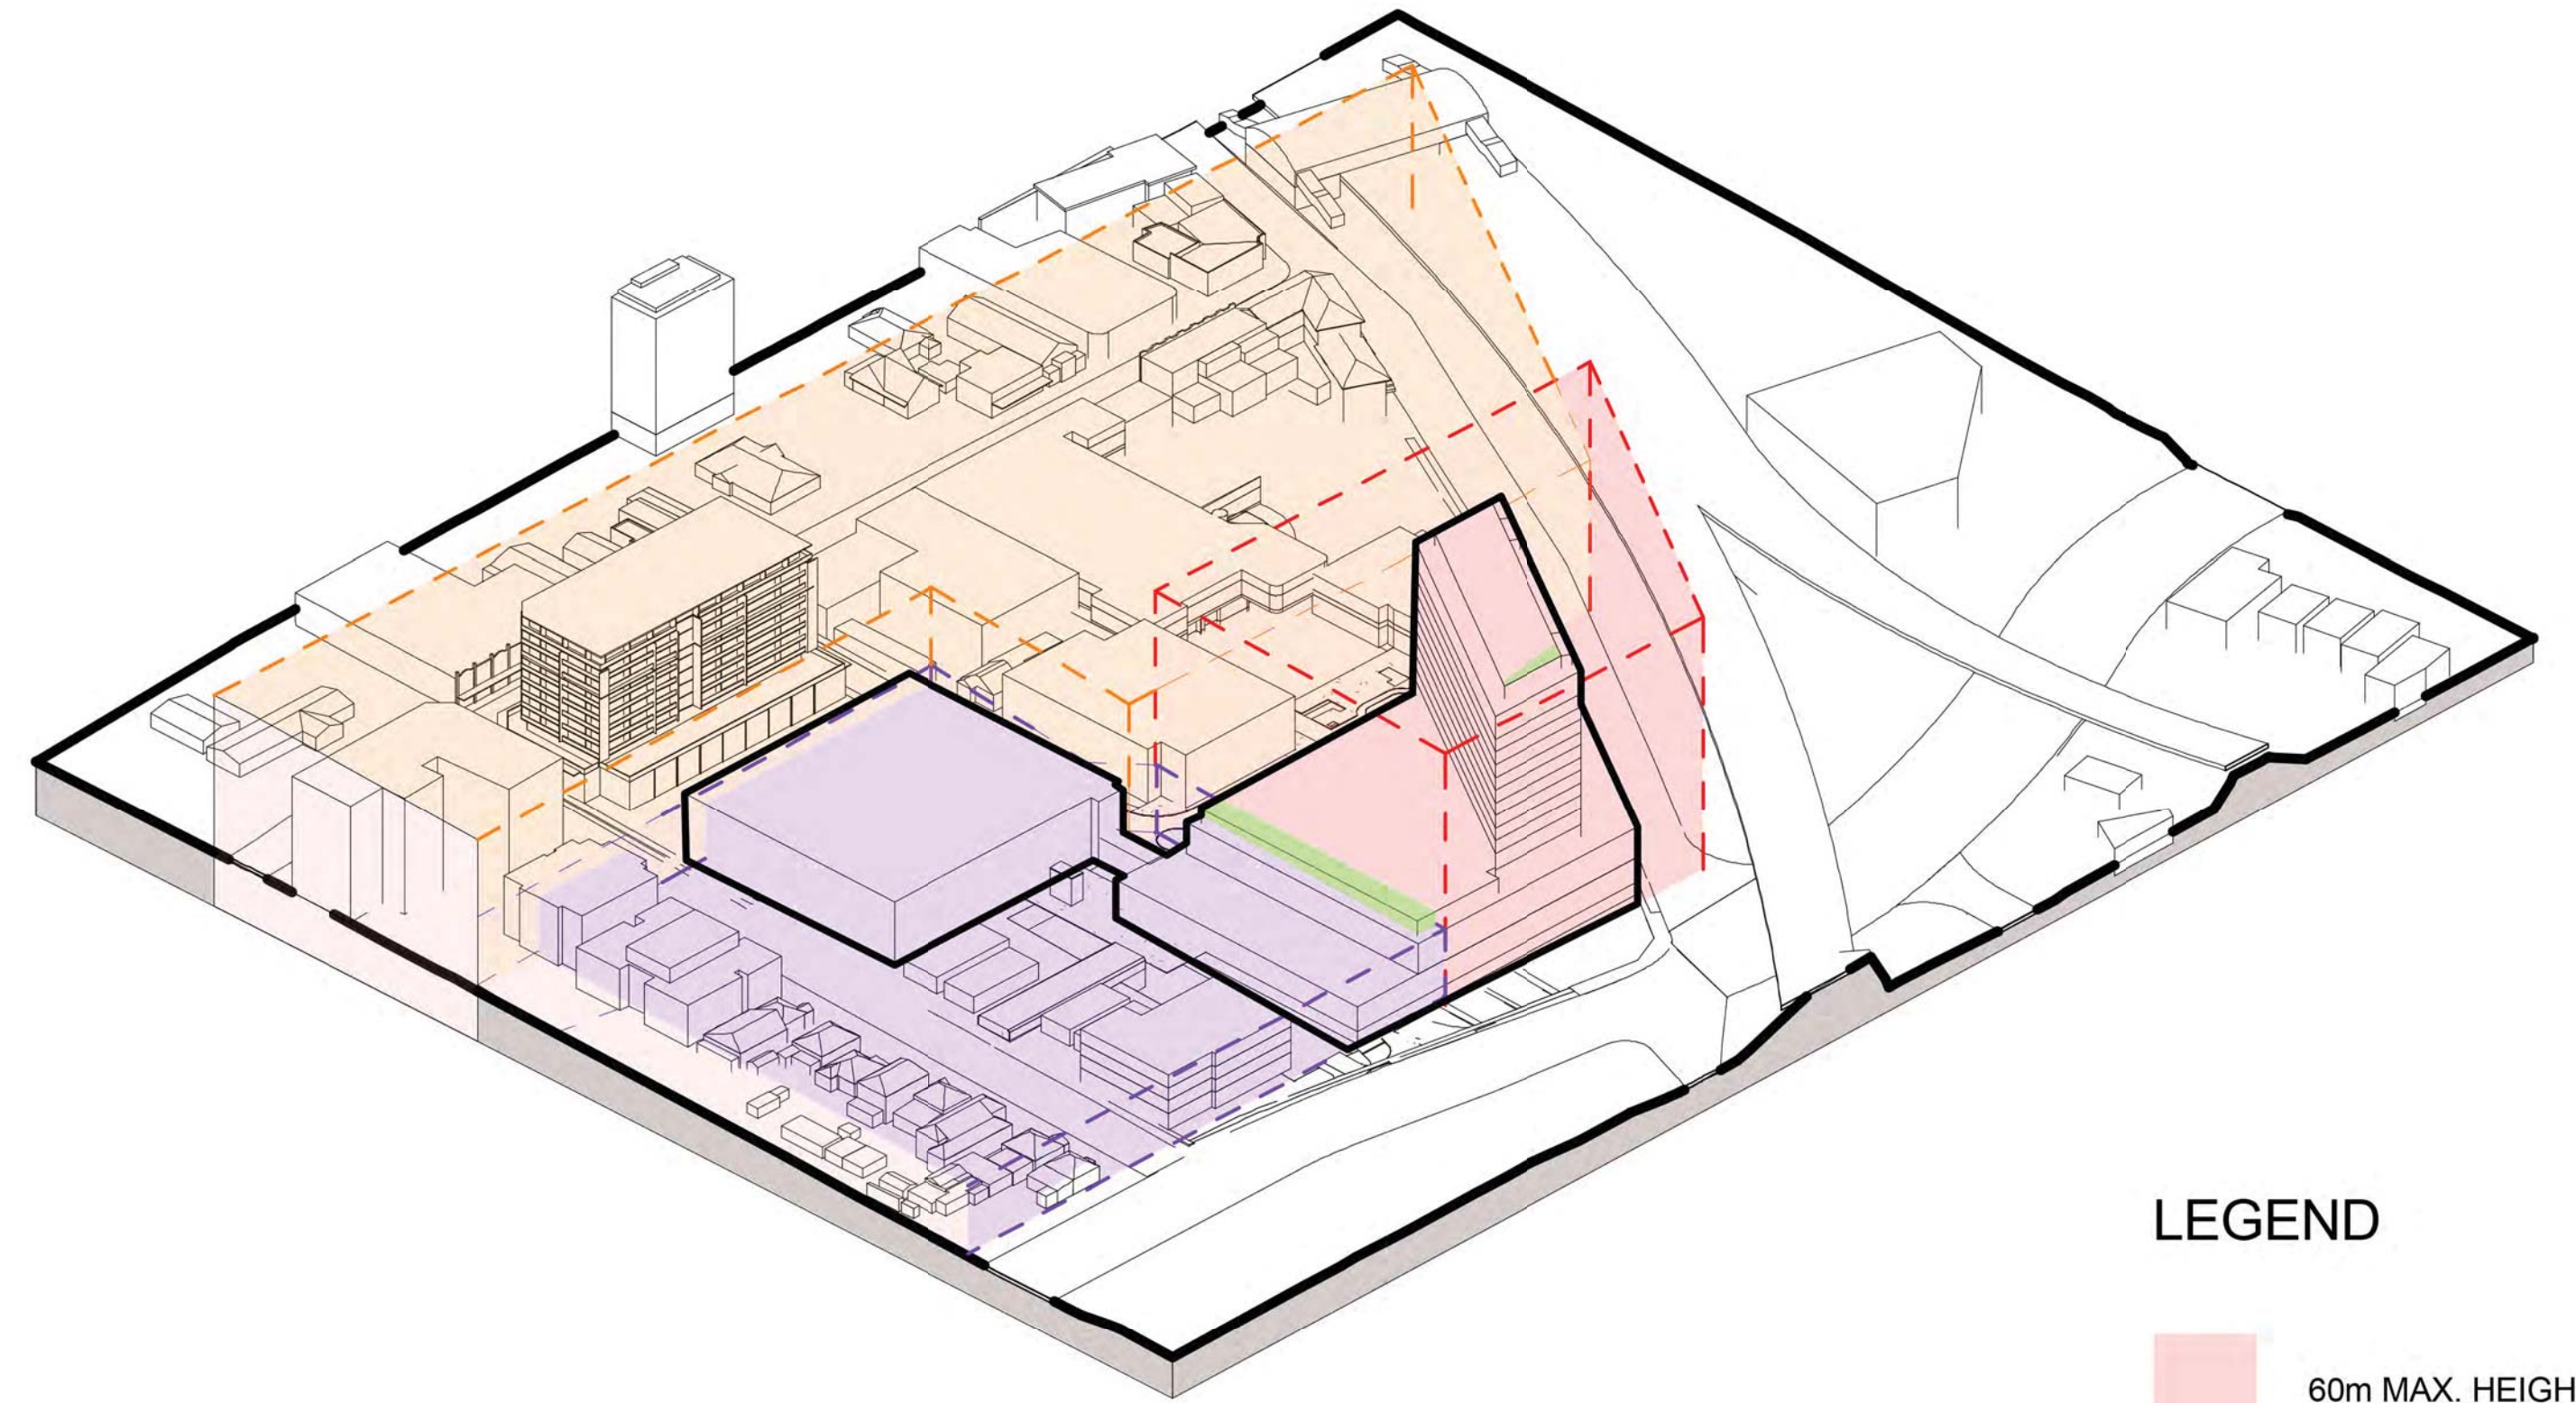


2 MASSING - NW VIEW

LEGEND


- 60m MAX. HEIGHT ZONE
- 18m MAX. HEIGHT ZONE
- 36m MAX. HEIGHT ZONE
- OVER THE HEIGHT LIMIT

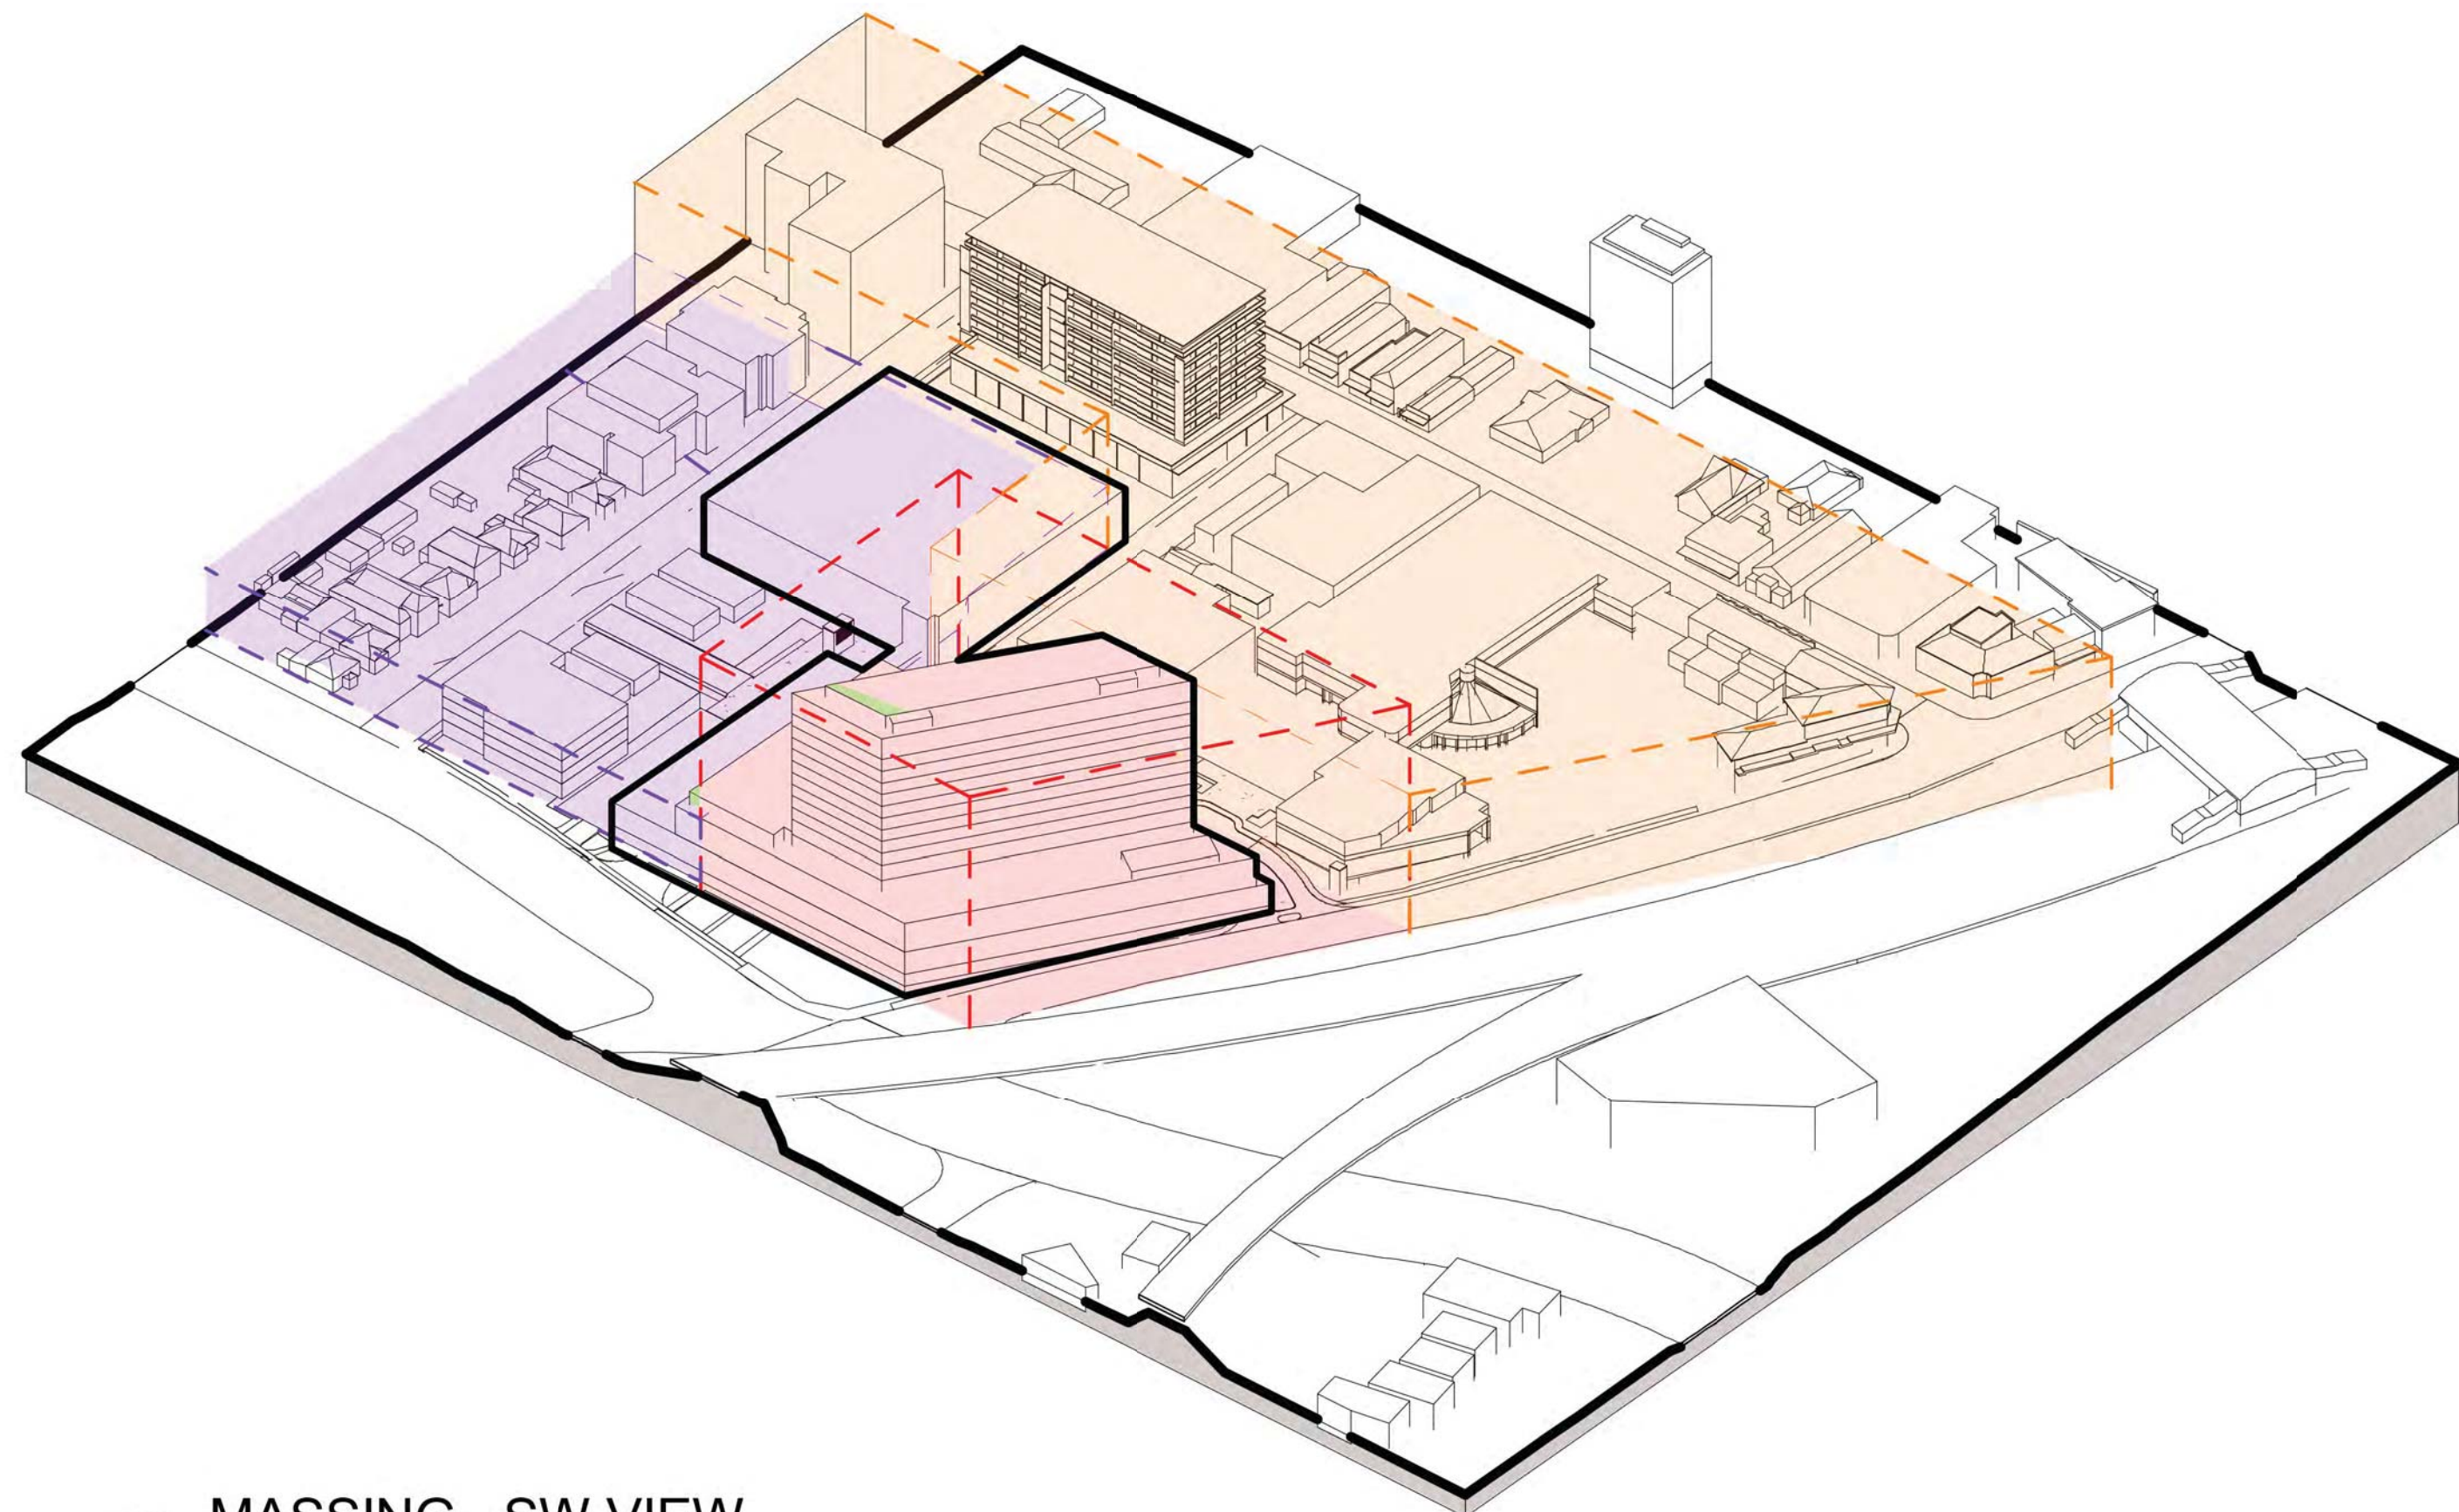


3 MASSING - SW VIEW

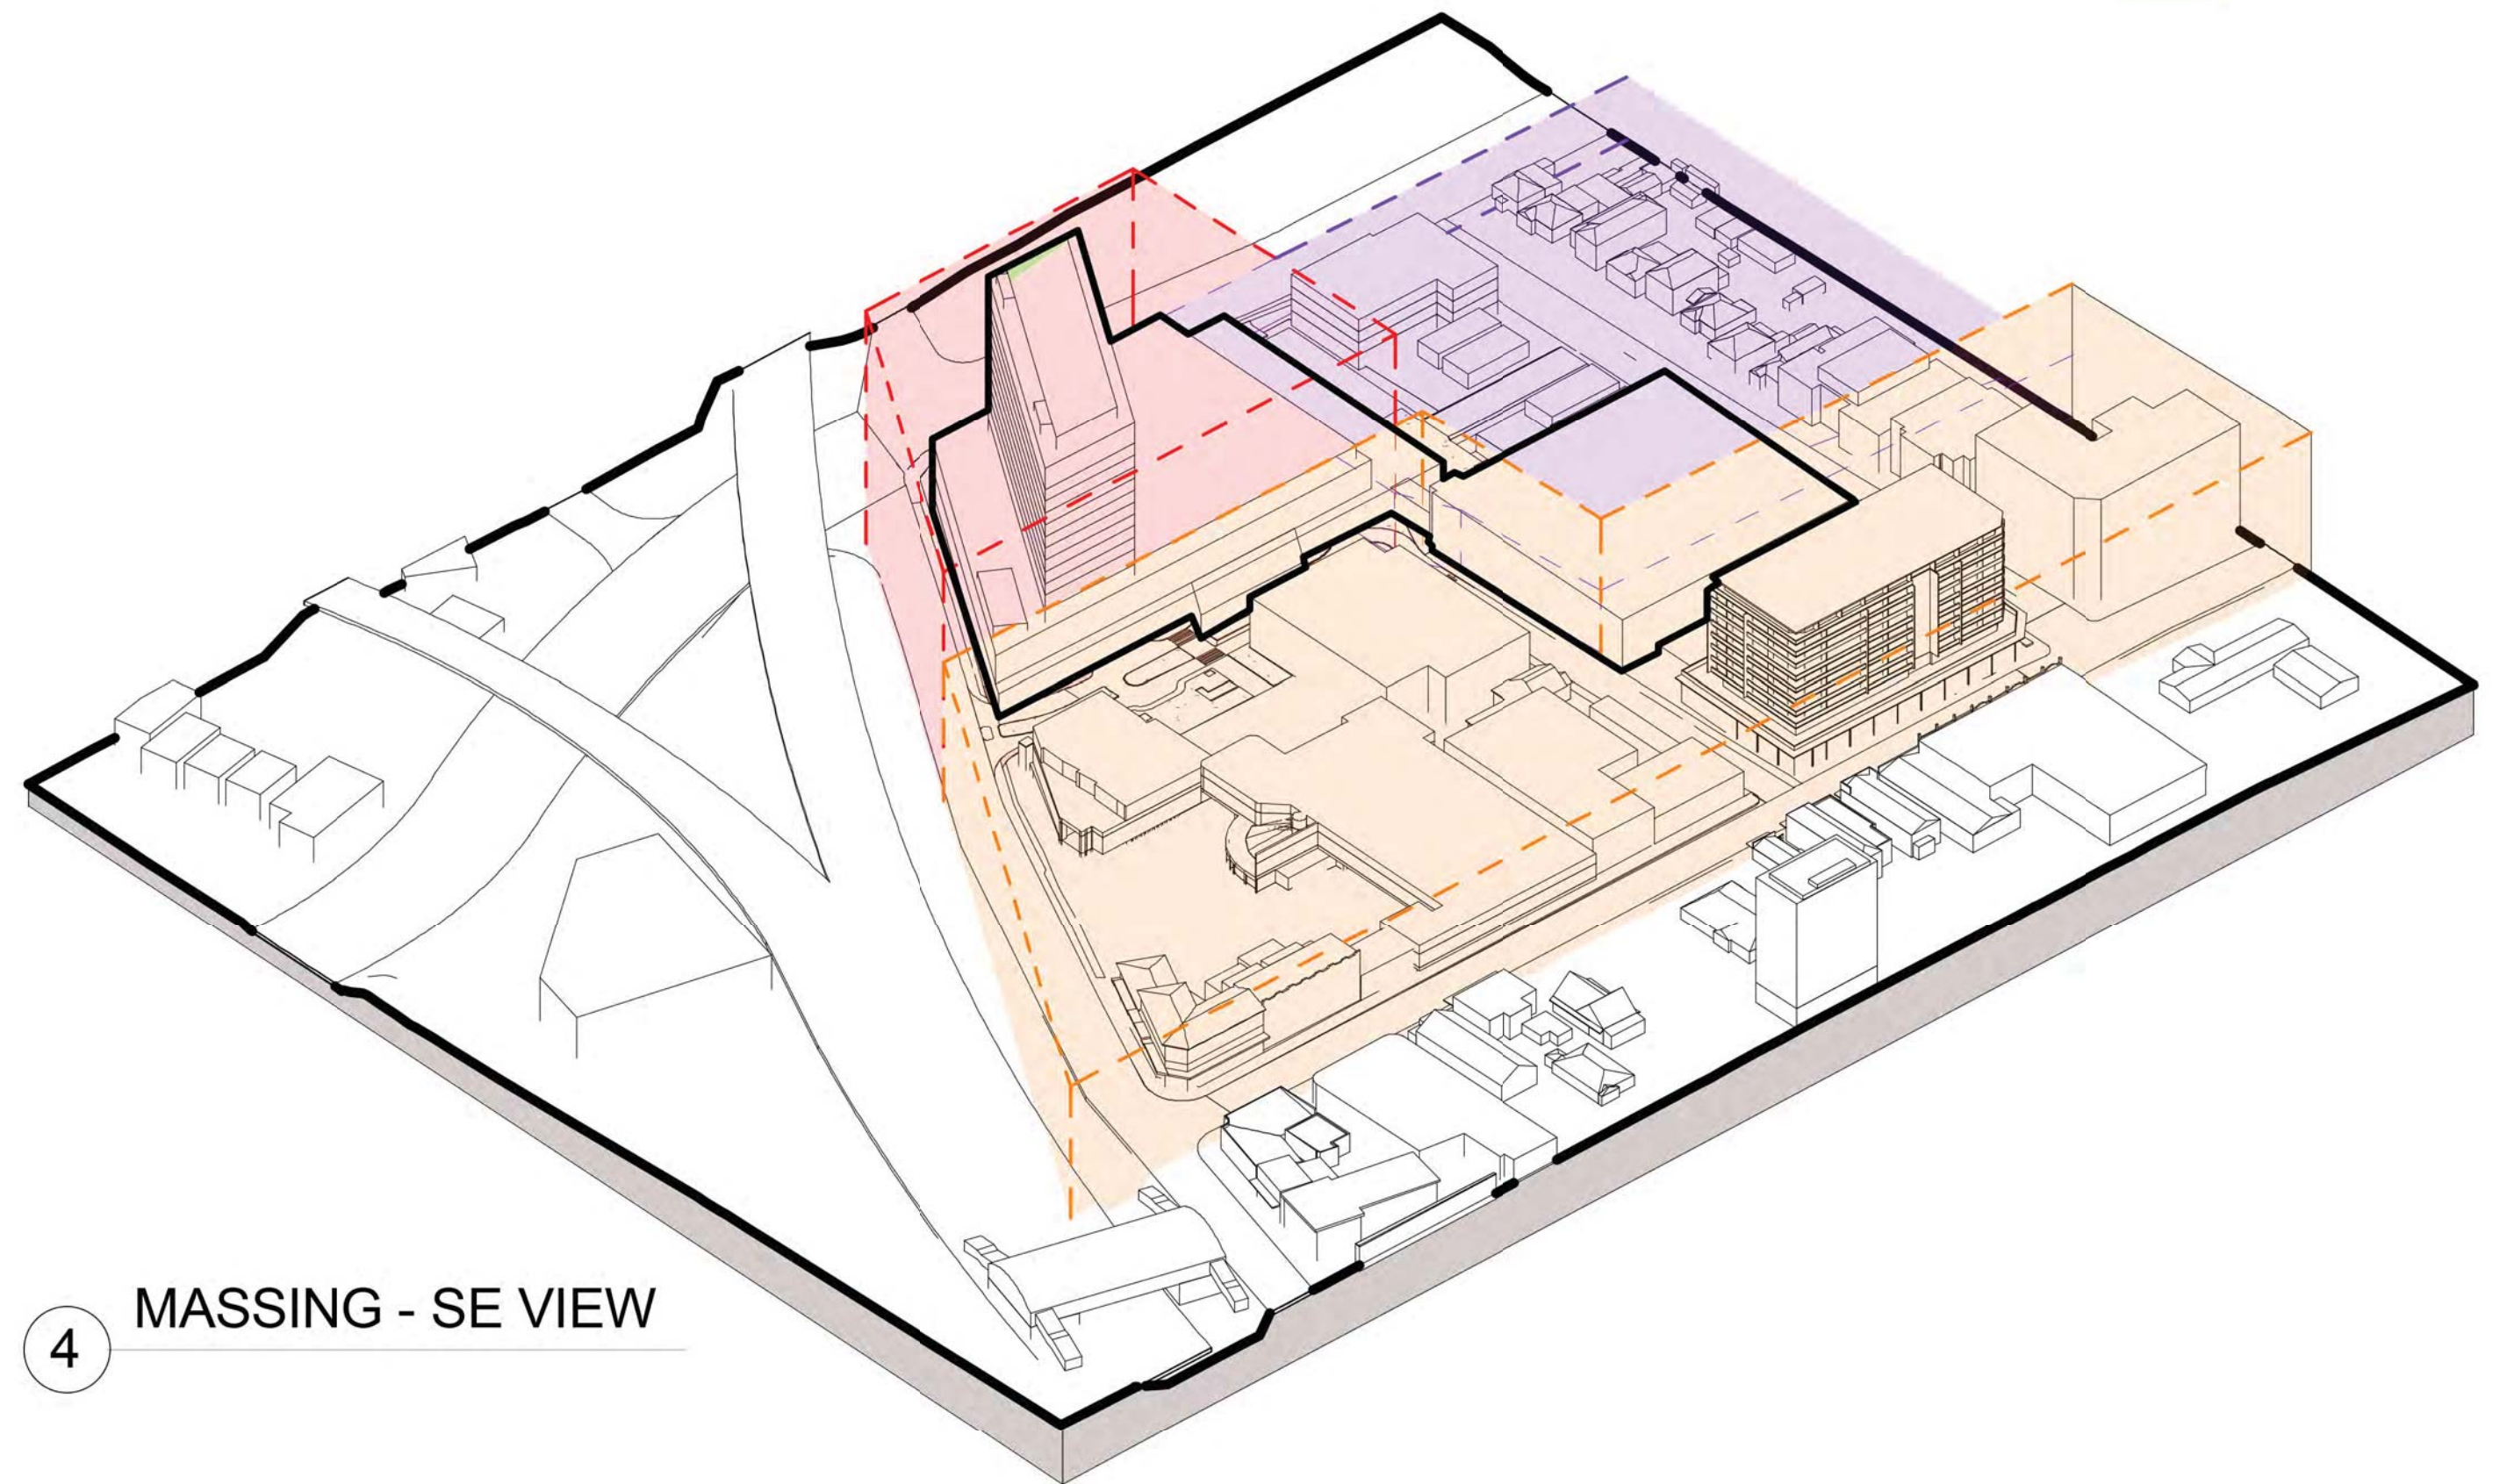


4 MASSING - SE VIEW

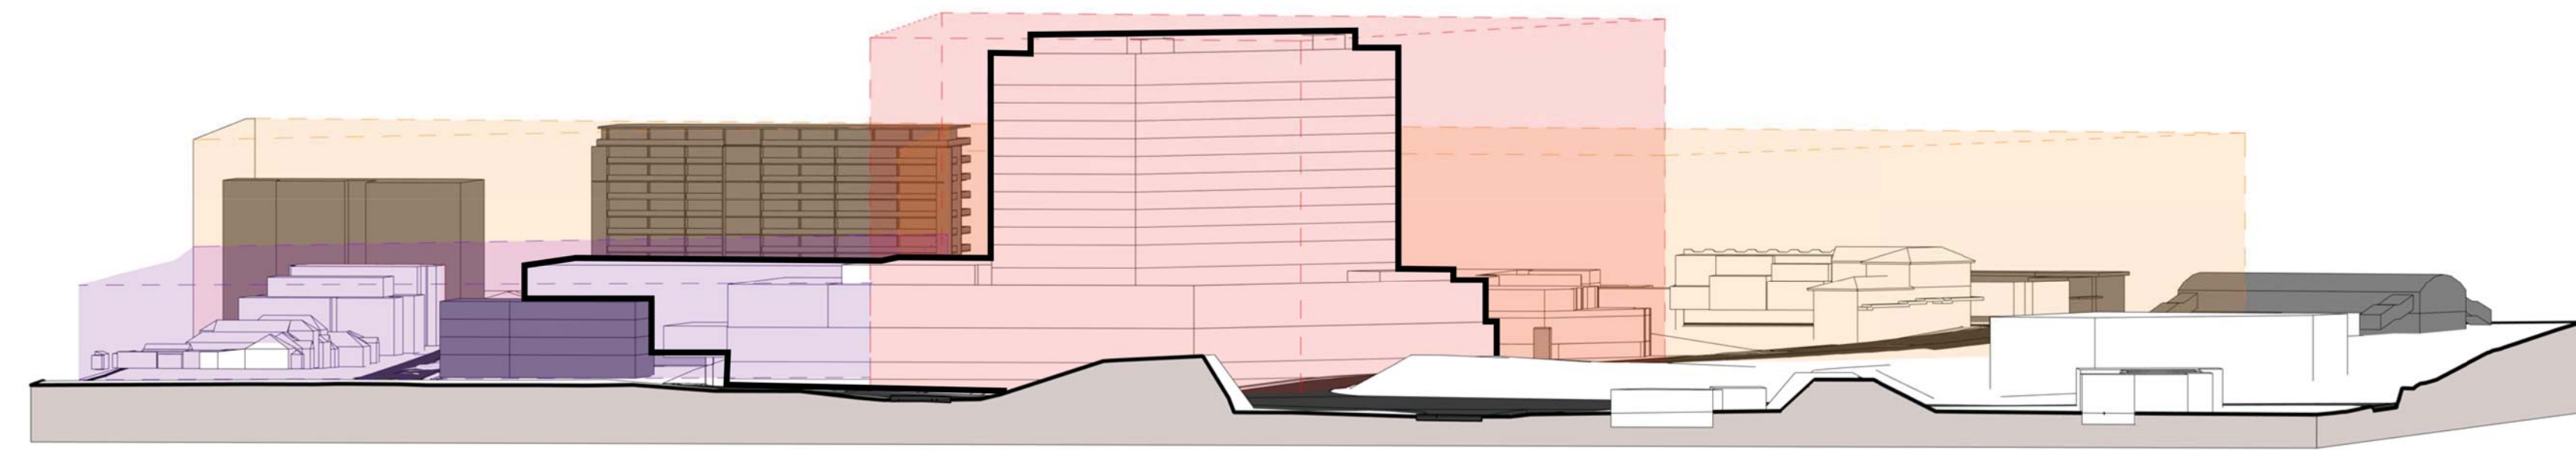


1 MASSING - VIEW FACING EAST

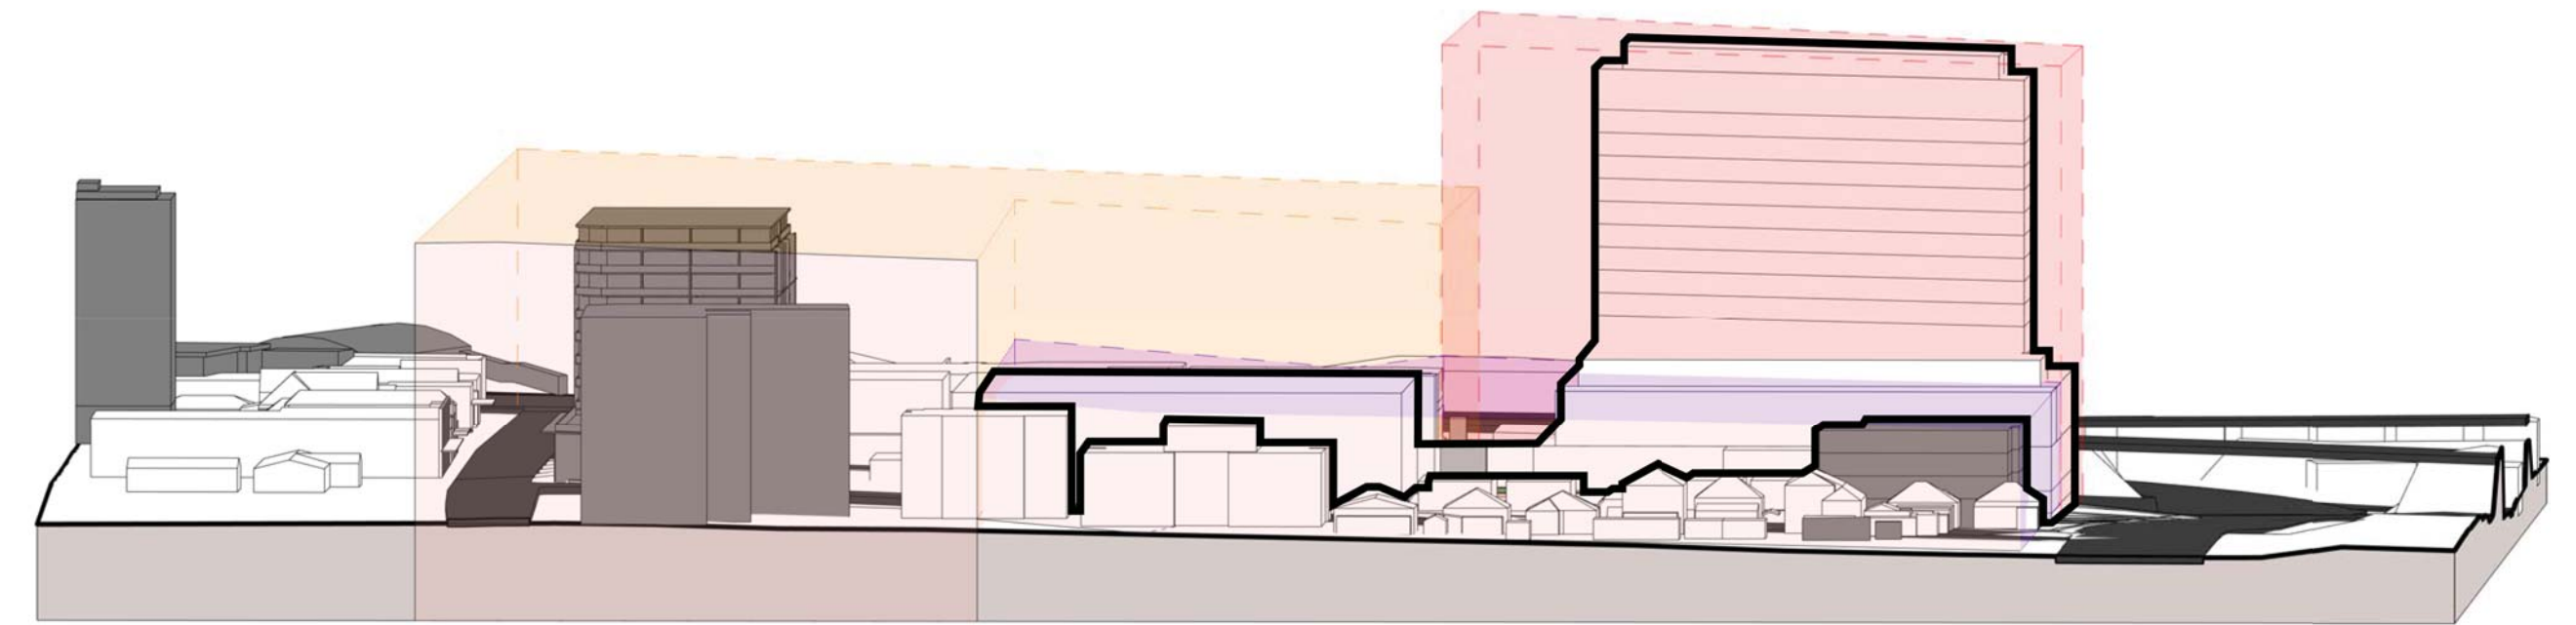

2 MASSING - VIEW FACING SOUTH

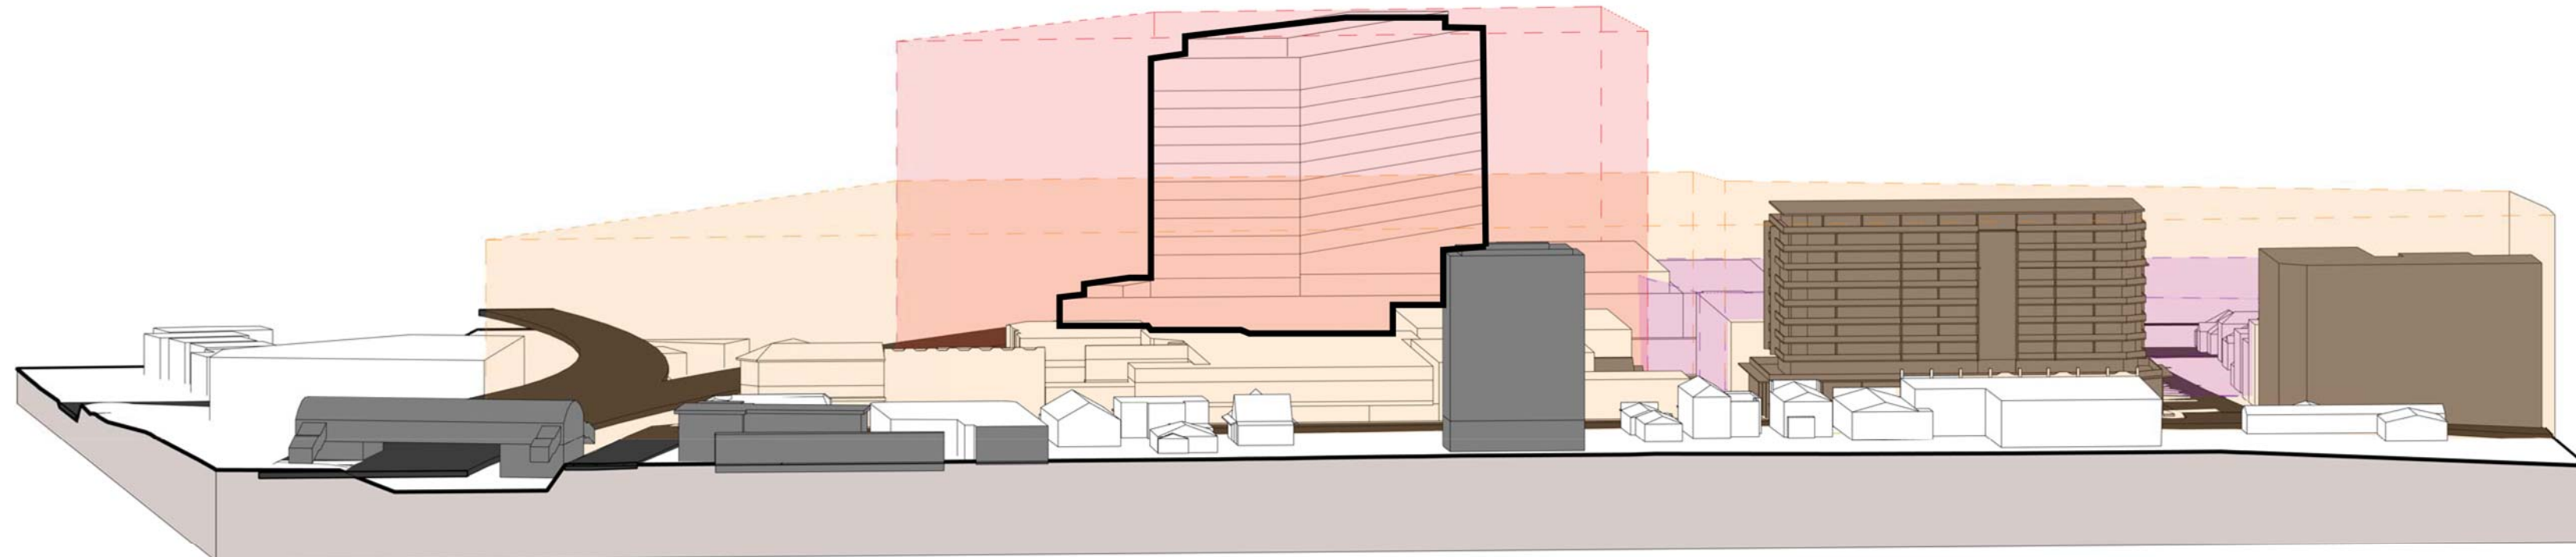

4 MASSING - VIEW FACING WEST

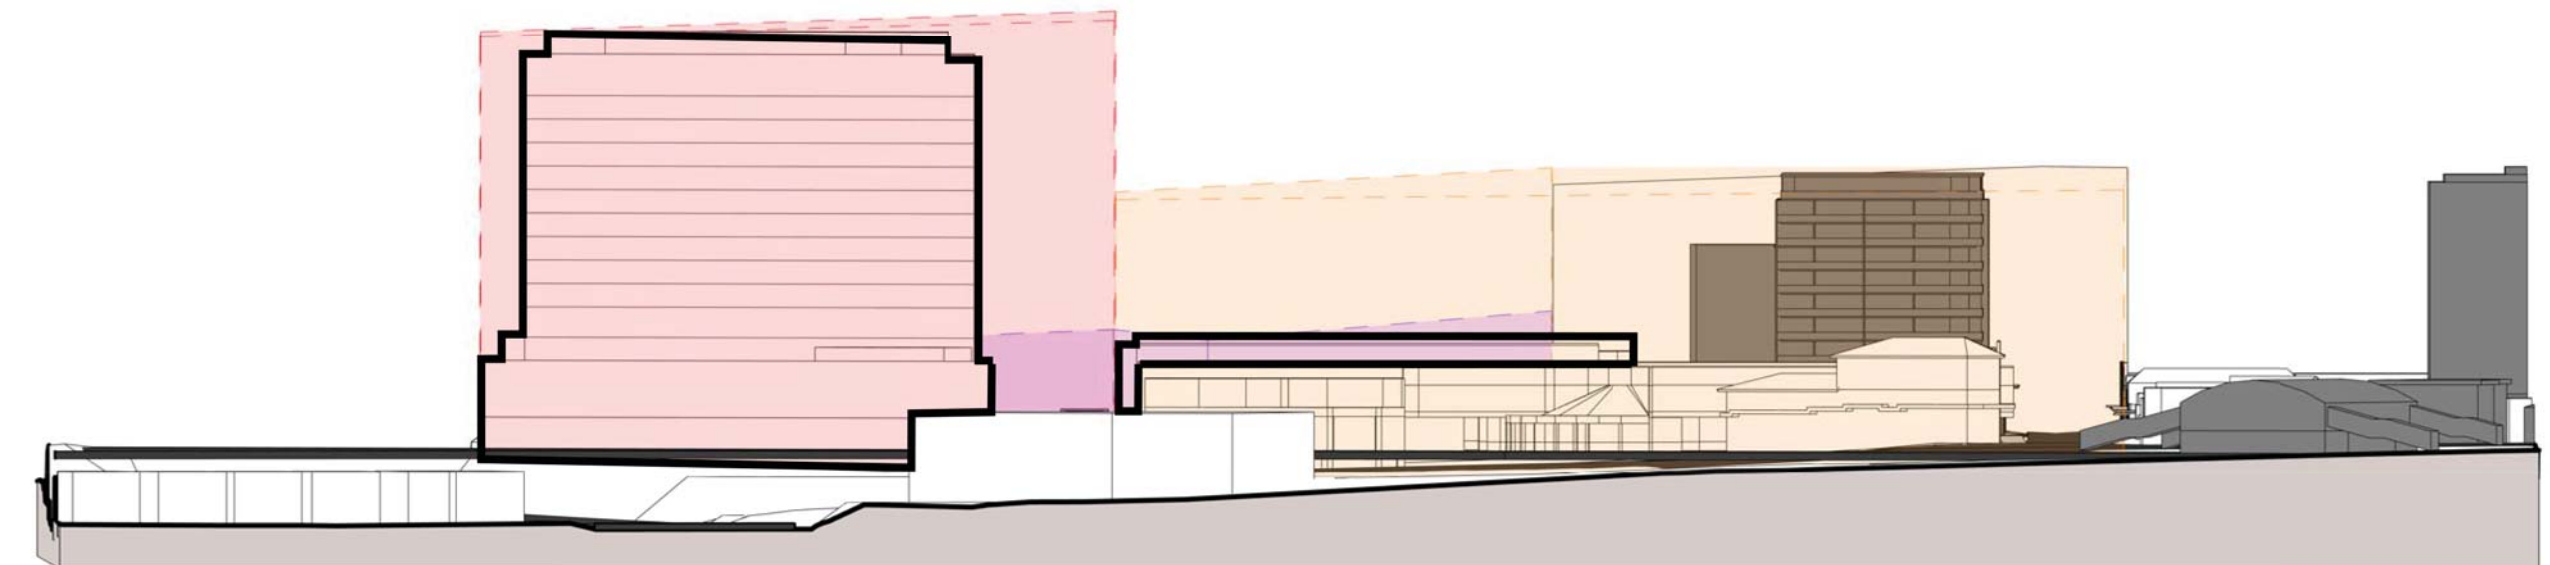

3 MASSING - VIEW FACING NORTH

LEGEND

- 60m MAX. HEIGHT ZONE
- 18m MAX. HEIGHT ZONE
- 36m MAX. HEIGHT ZONE

C:\Revit_Local\214019_DOOLEYS_Master_Central_A140.rvt