






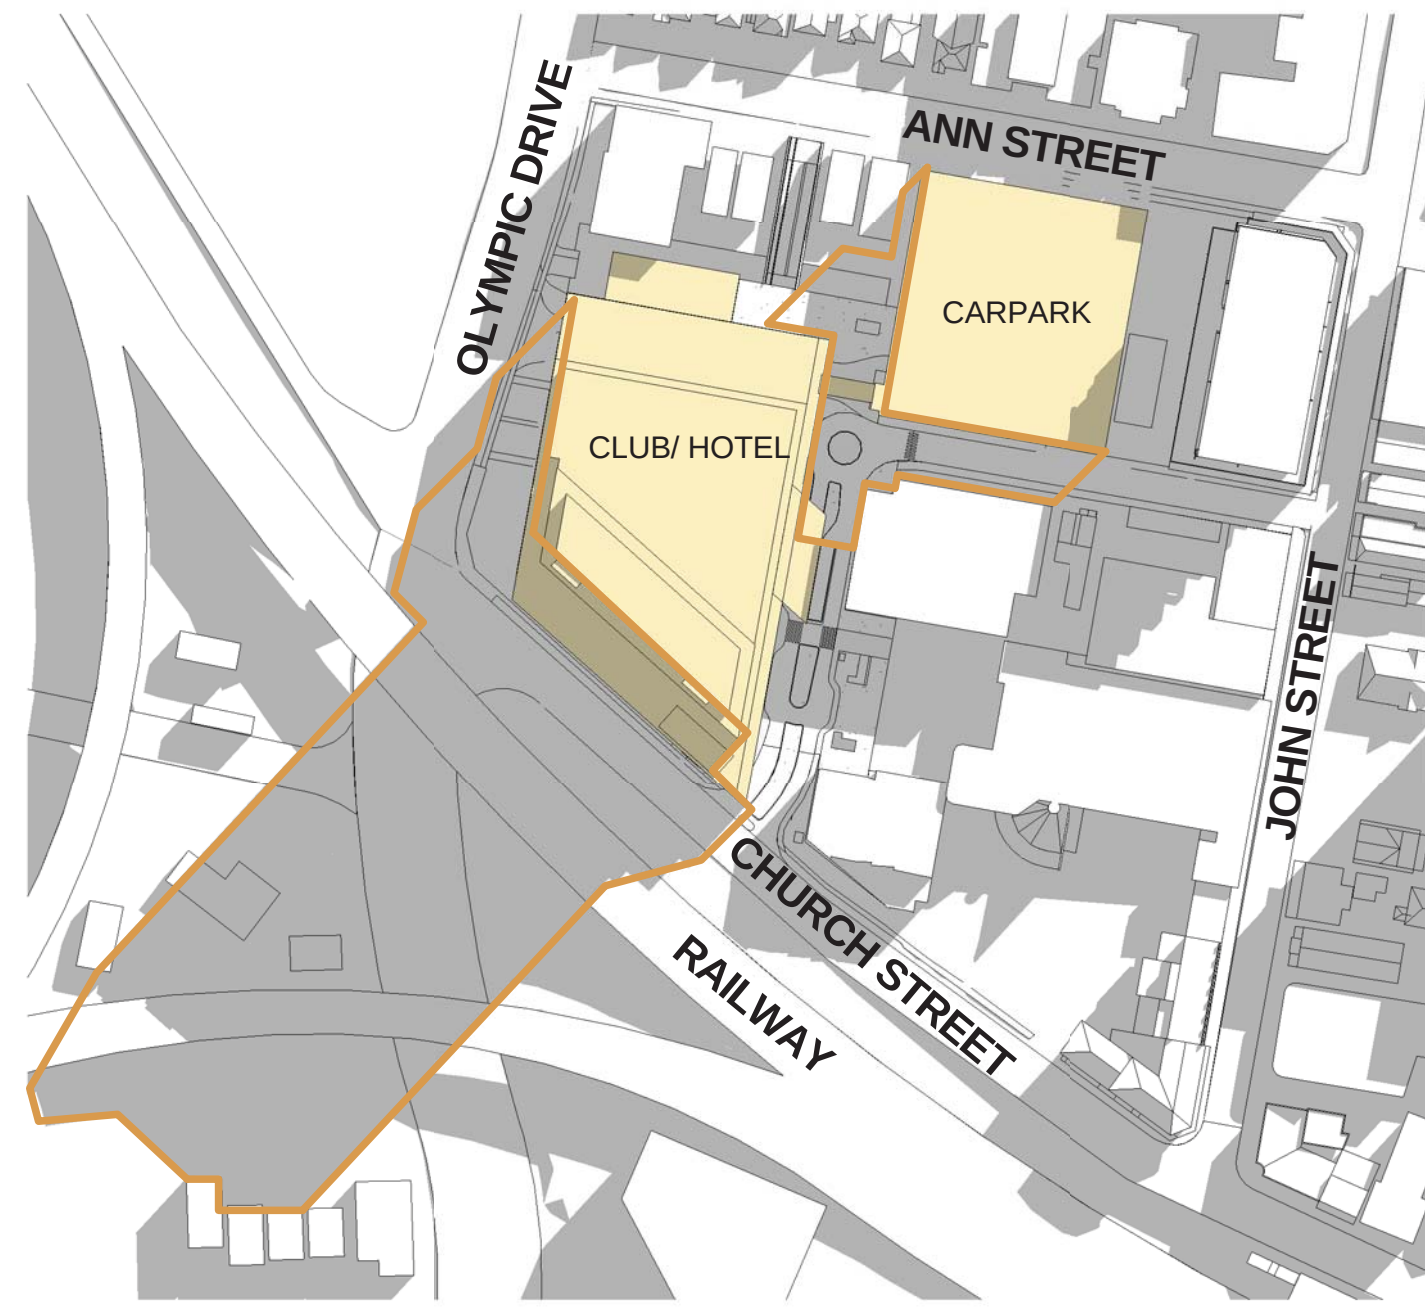


1 June21_0900

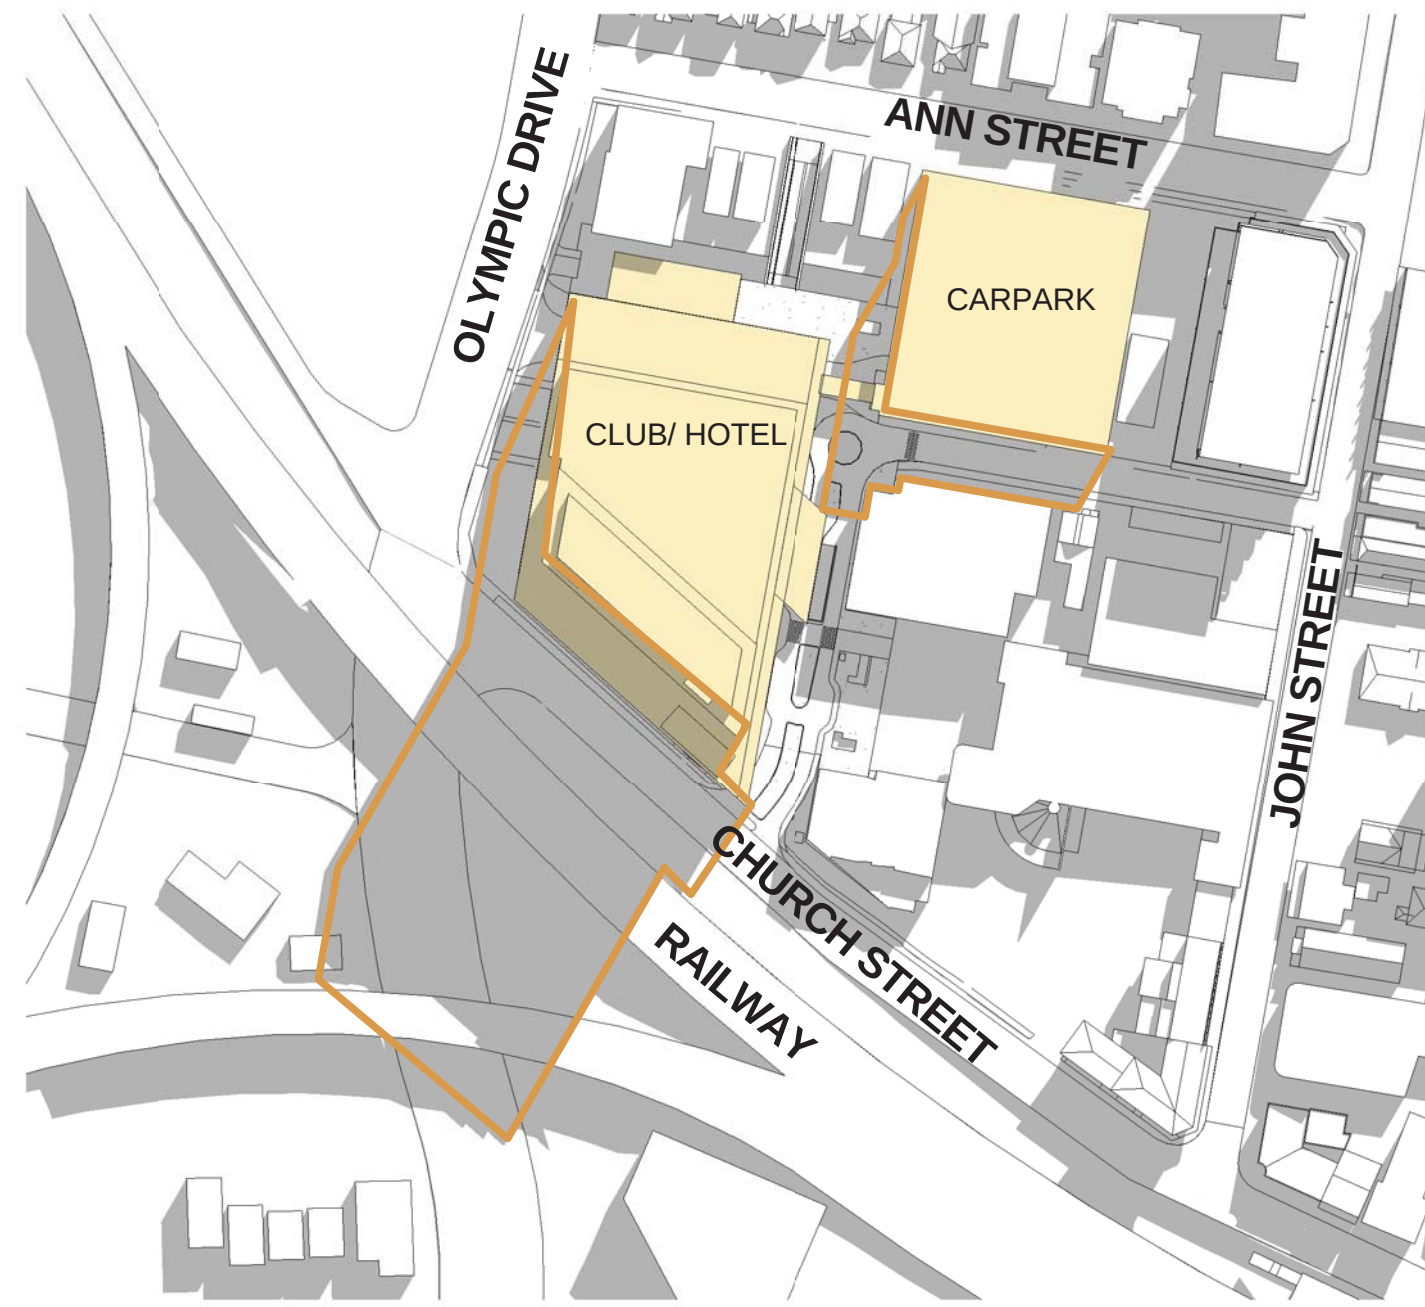


2 June21_1000

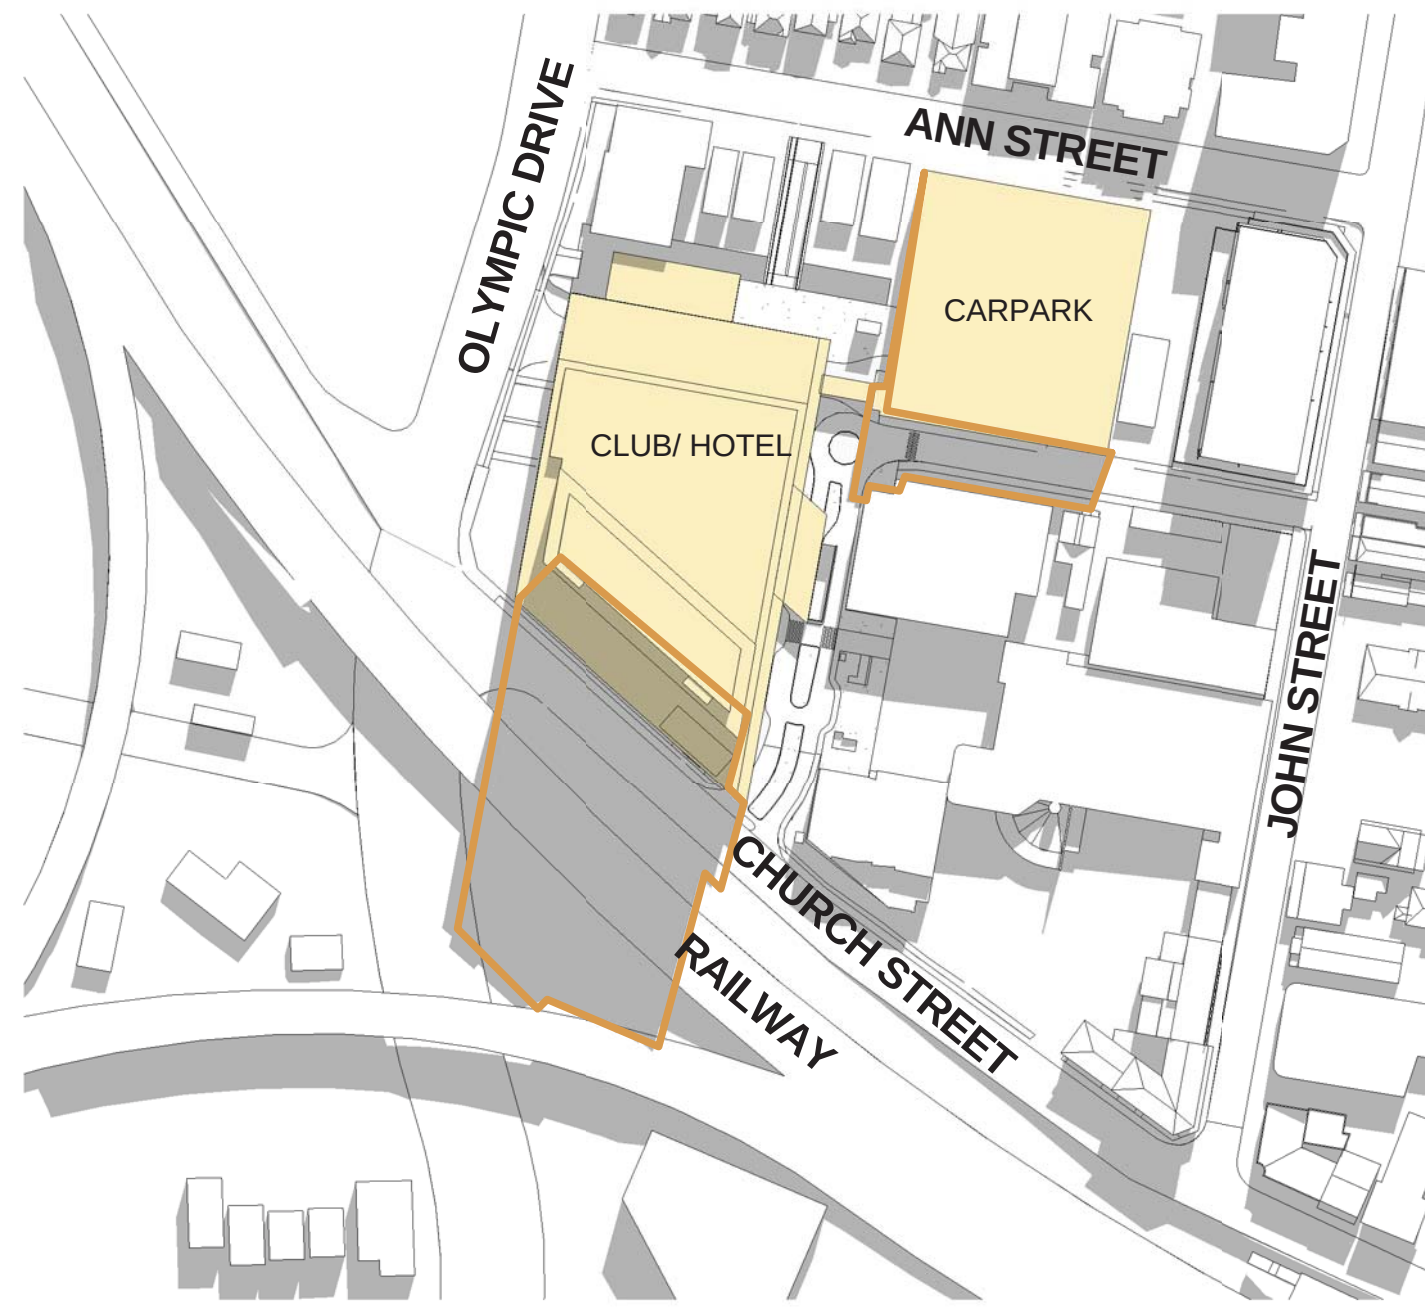


3 June21_1100

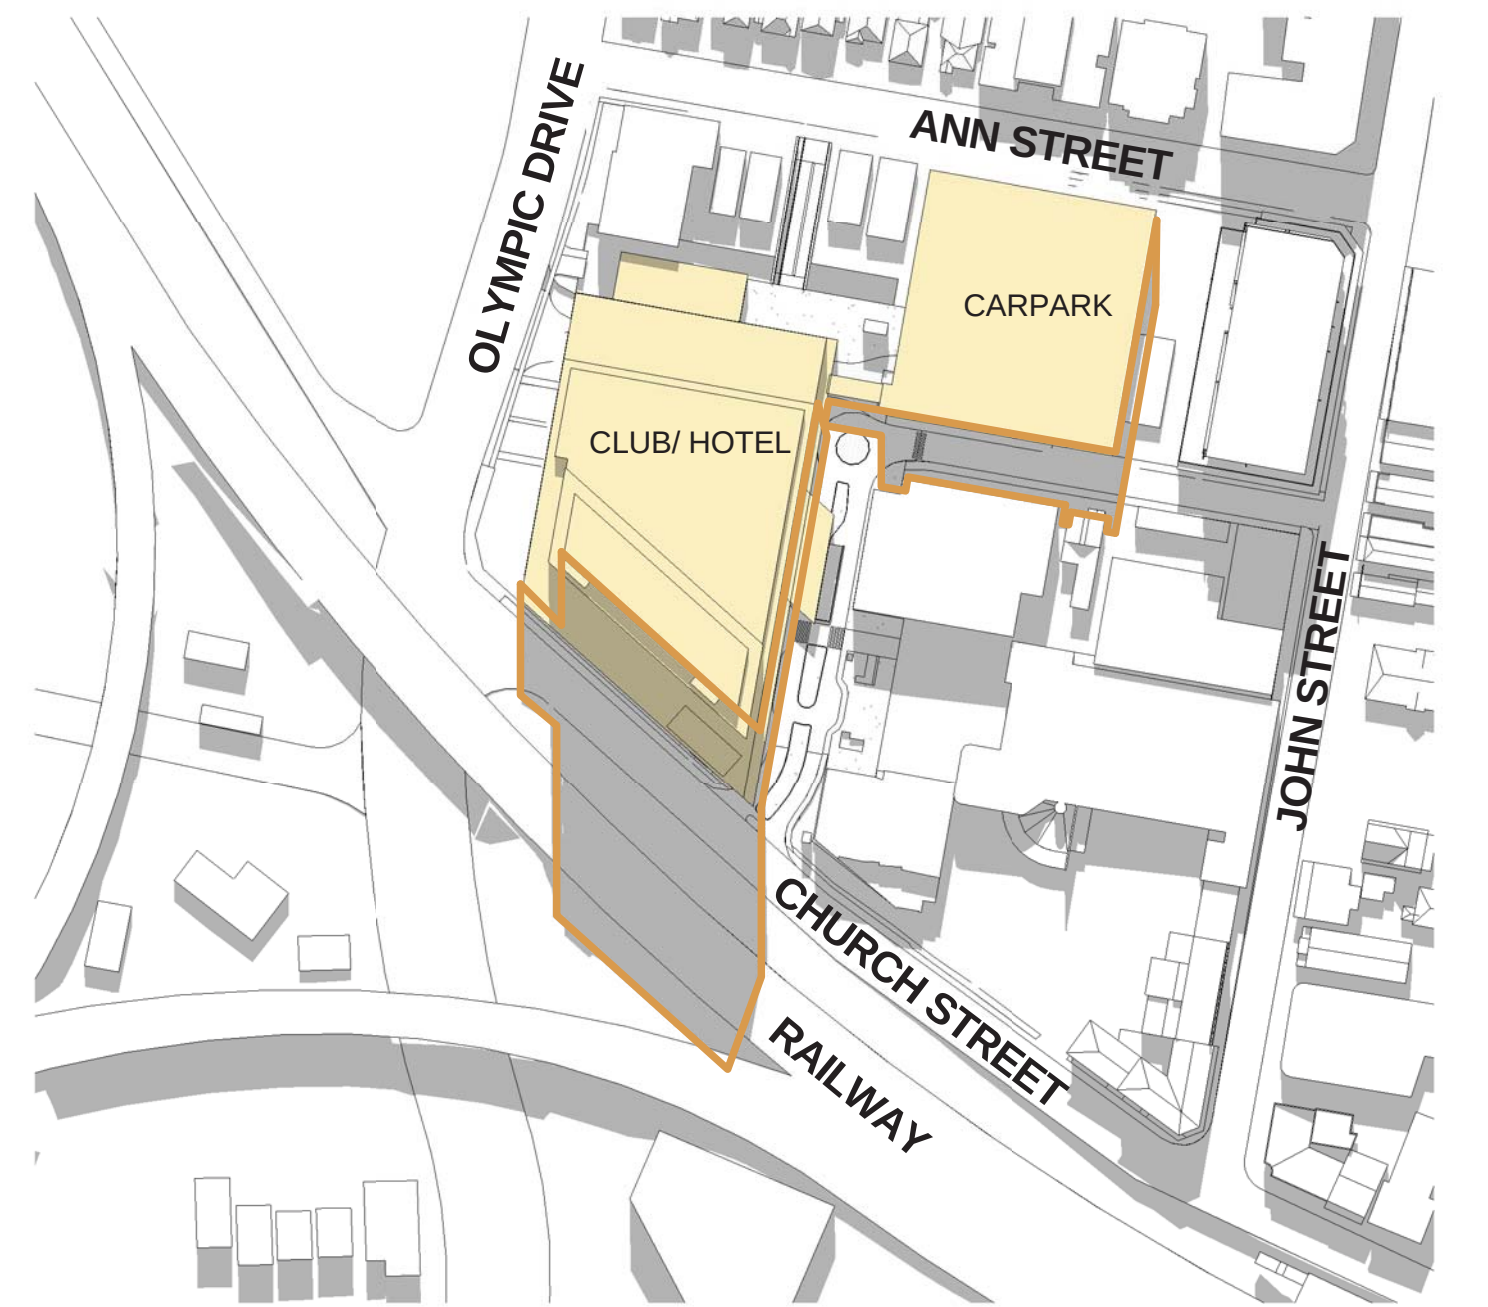


4 June21_1200

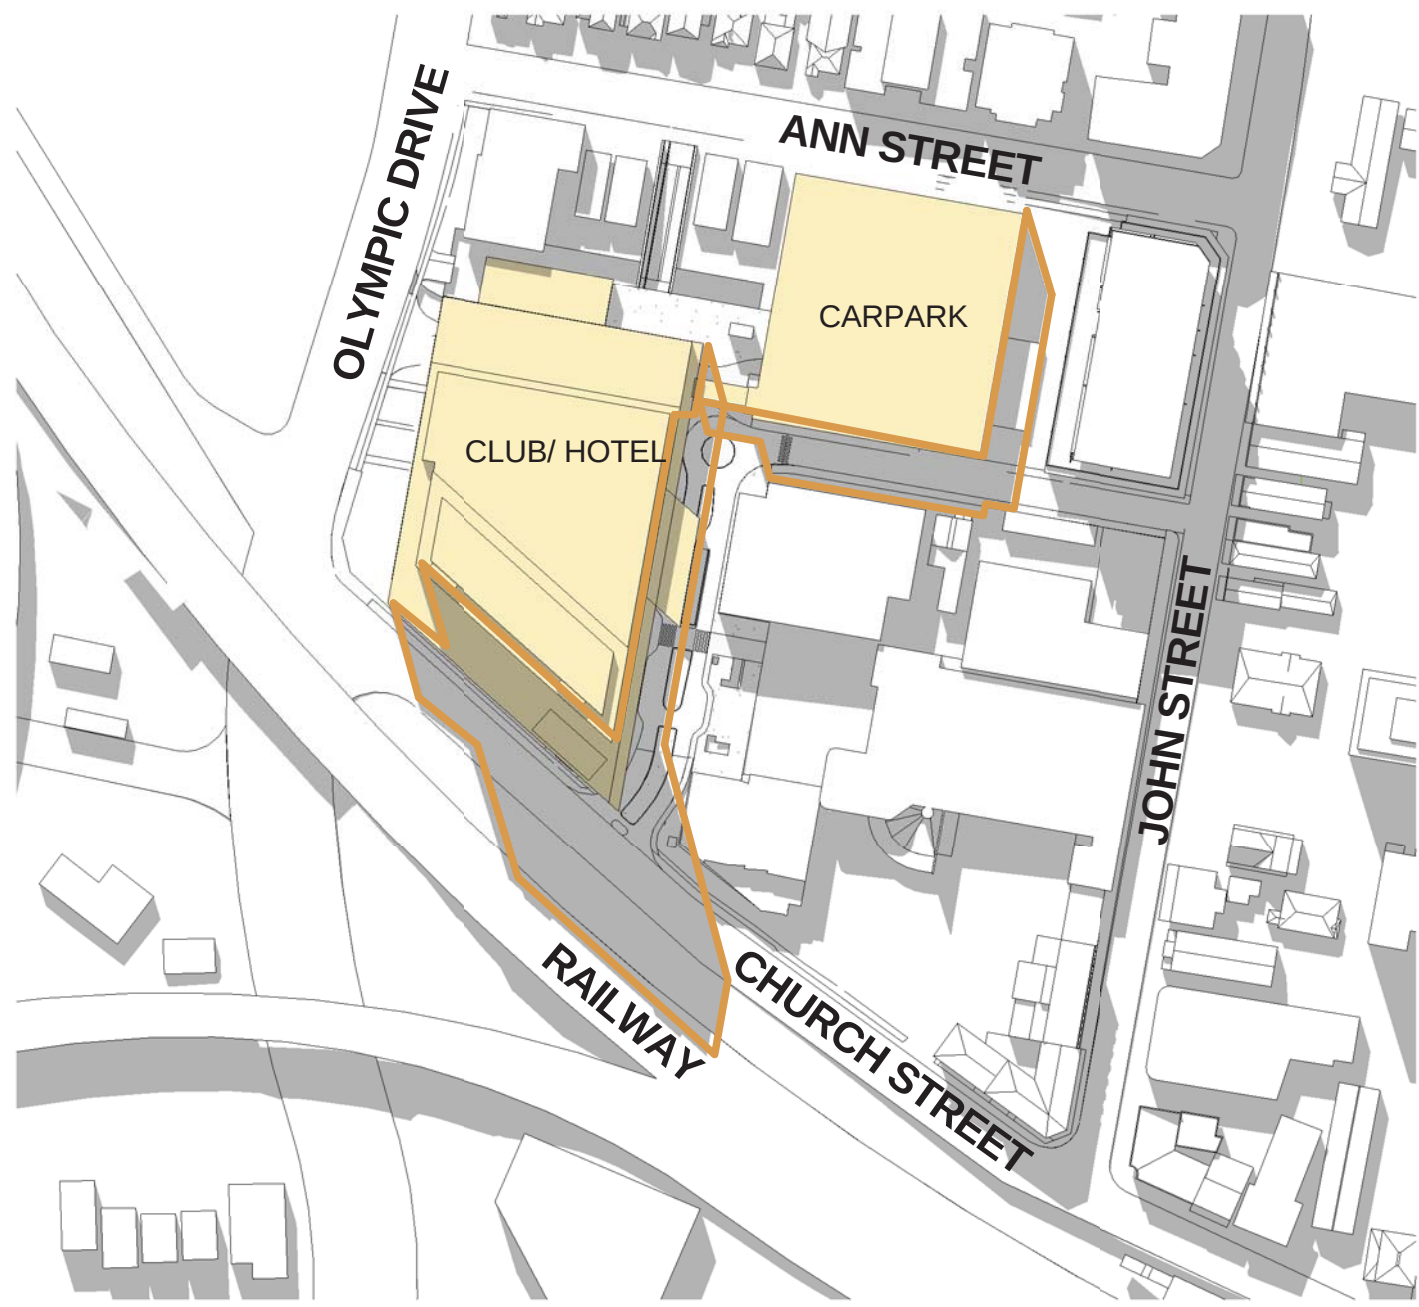


5 June21_1300

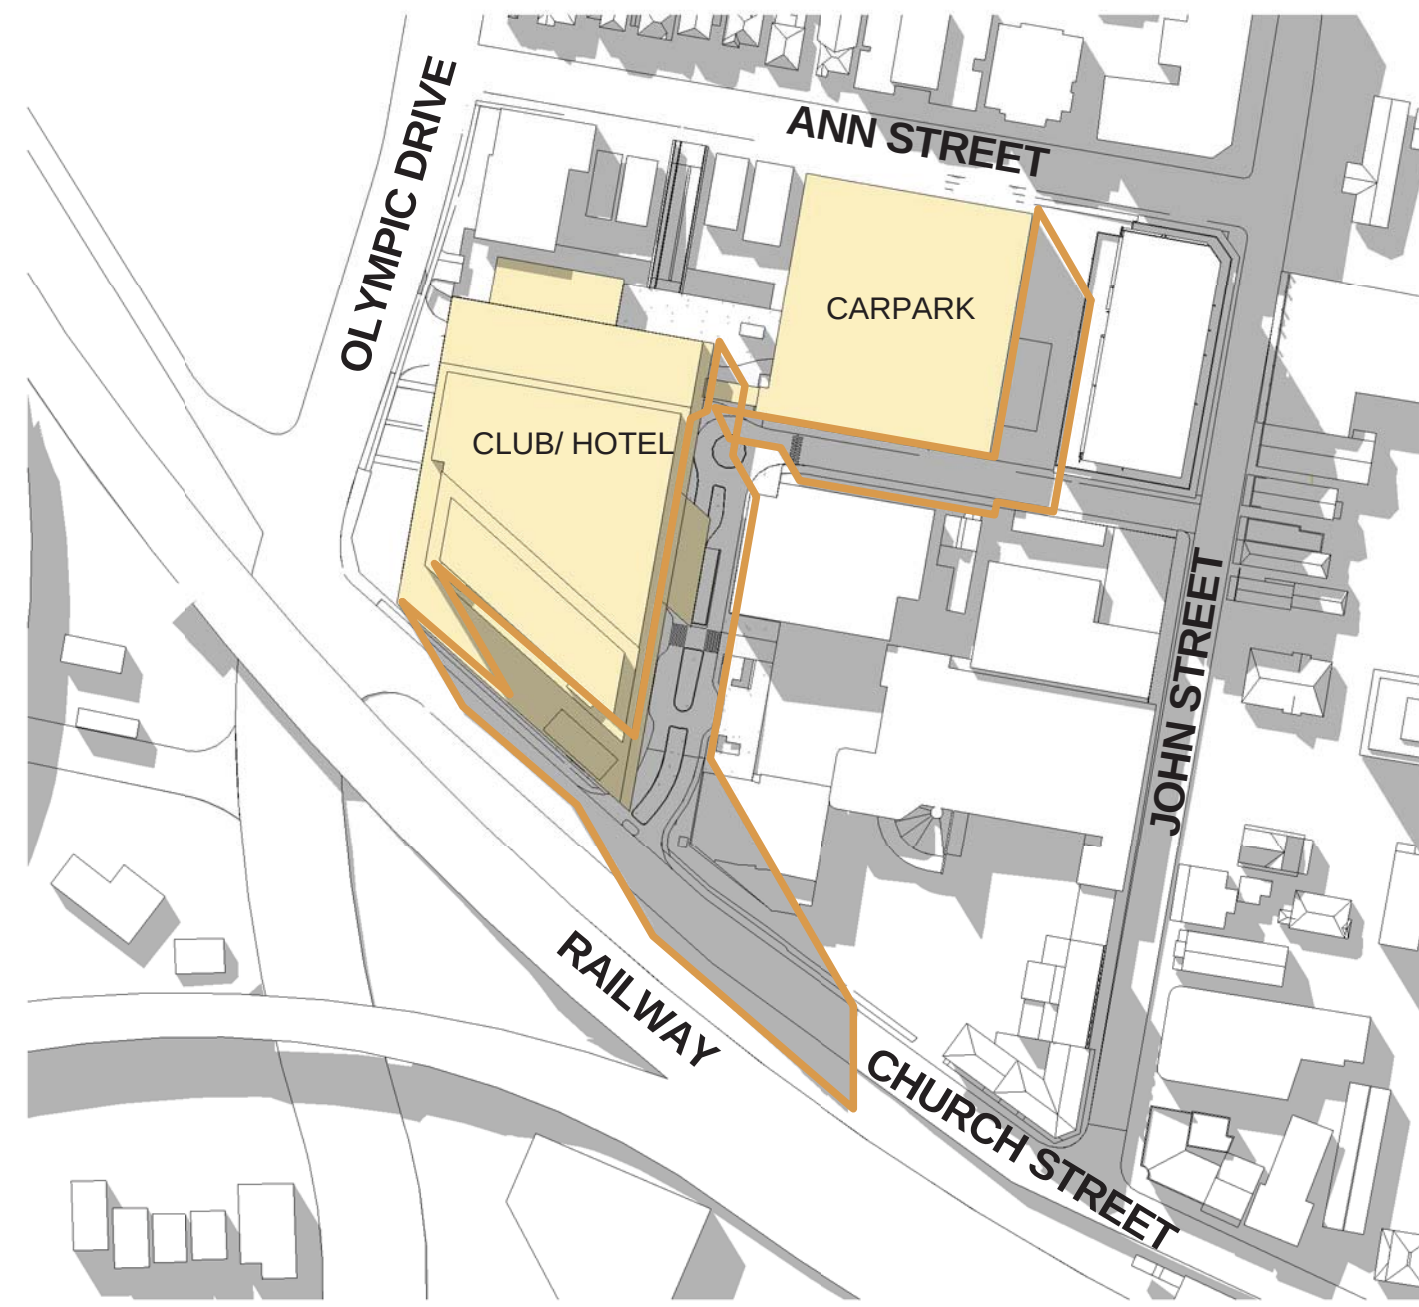

6 June21_1400

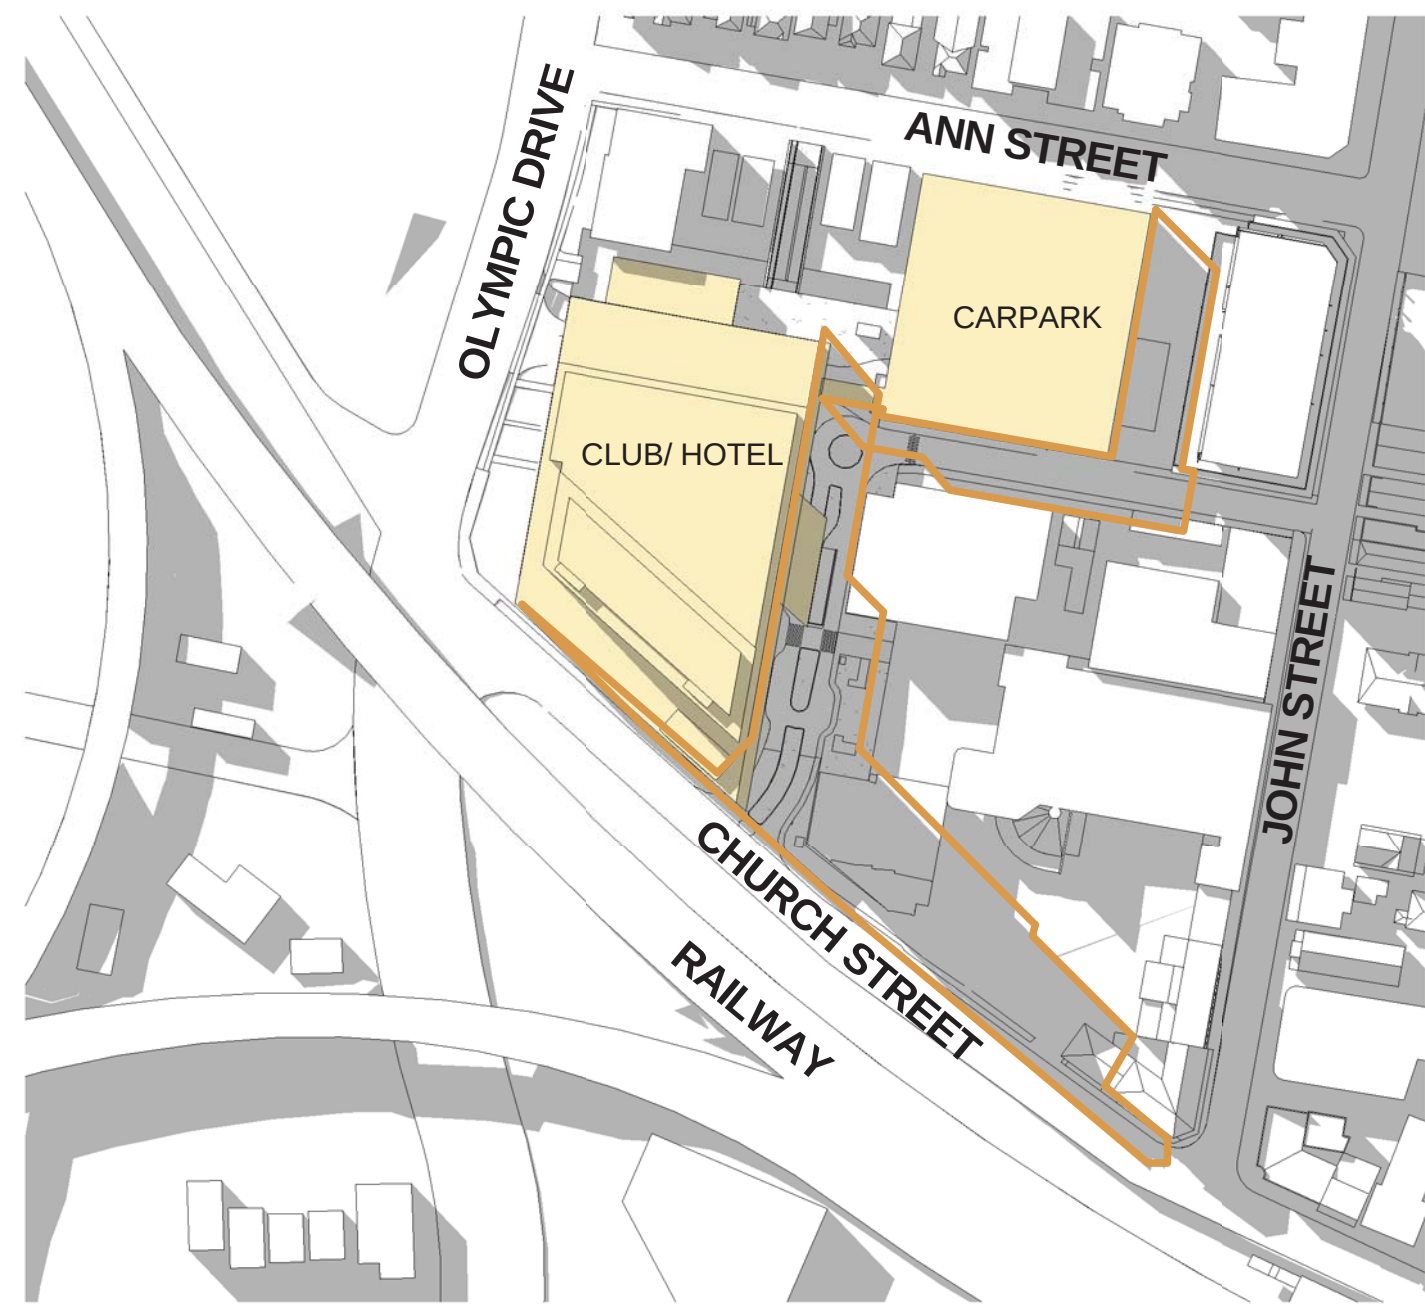


7 June21_1500

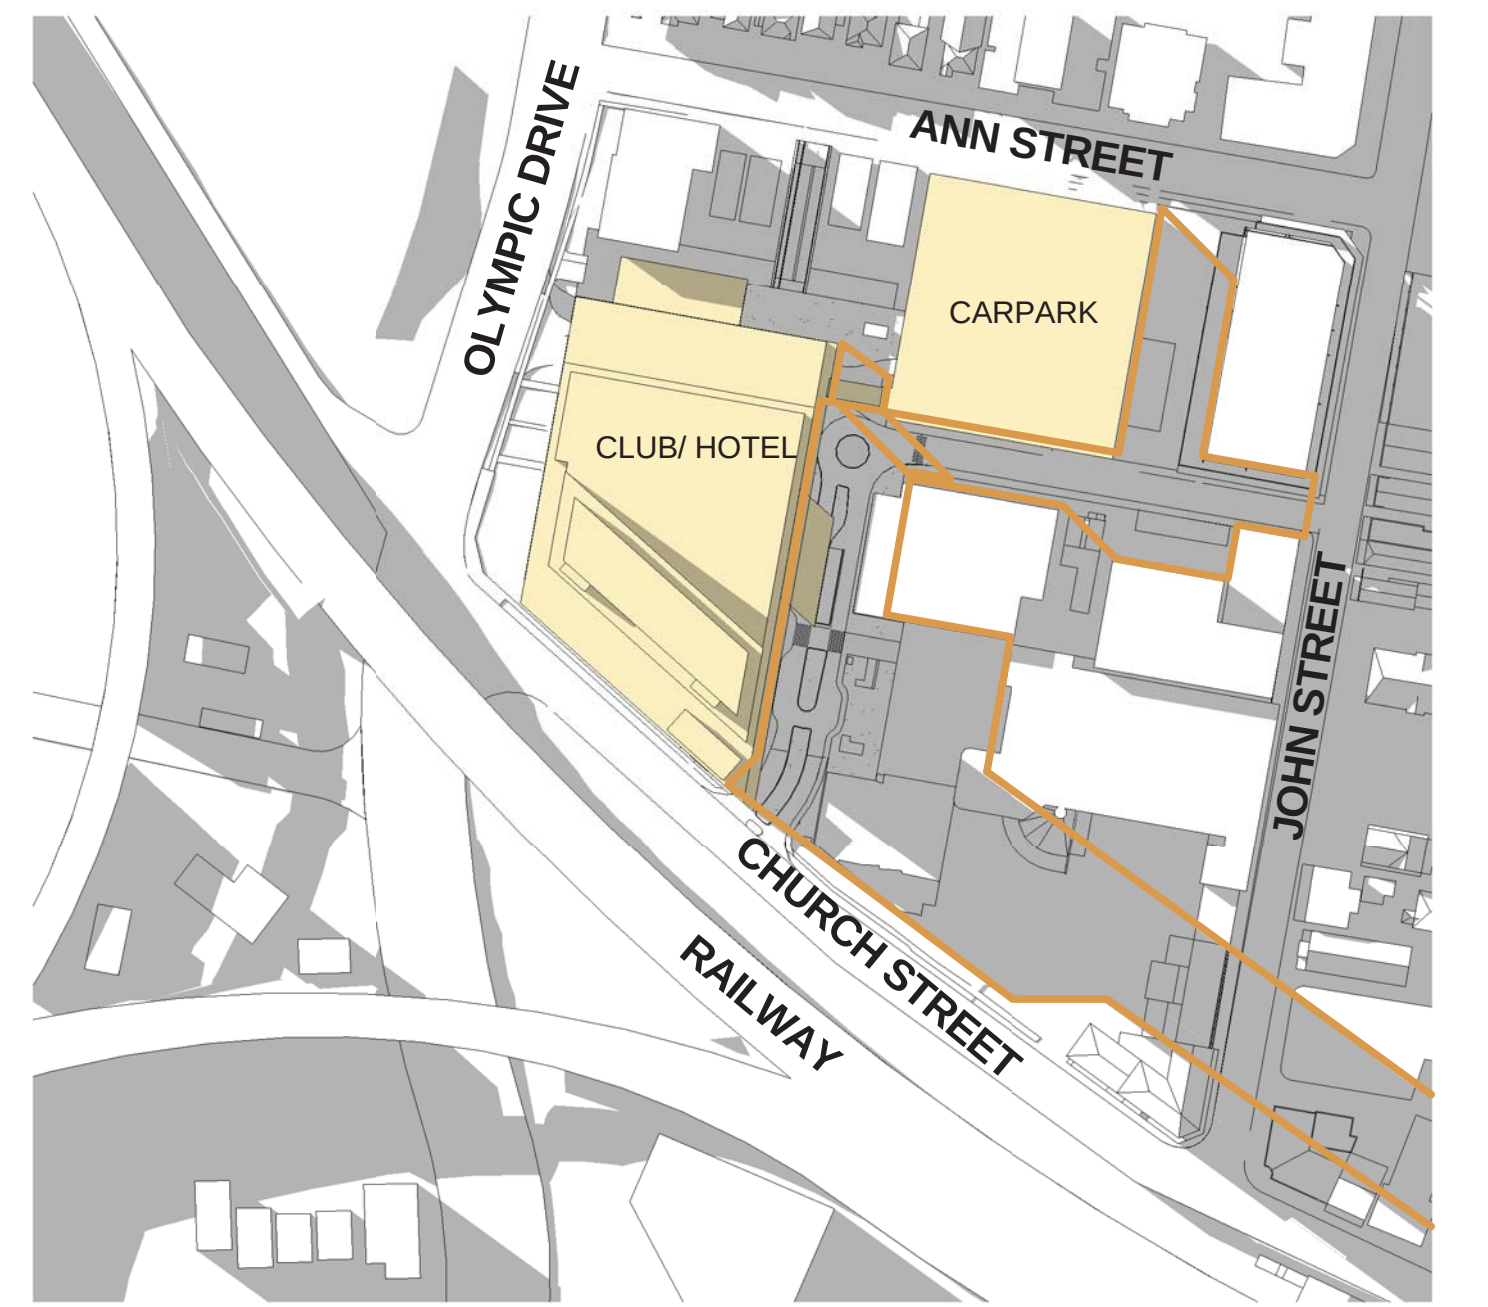


8 June21_1600


LEGEND

 


SUBJECT BUILDINGS

SHADOW EXTENTS

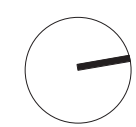


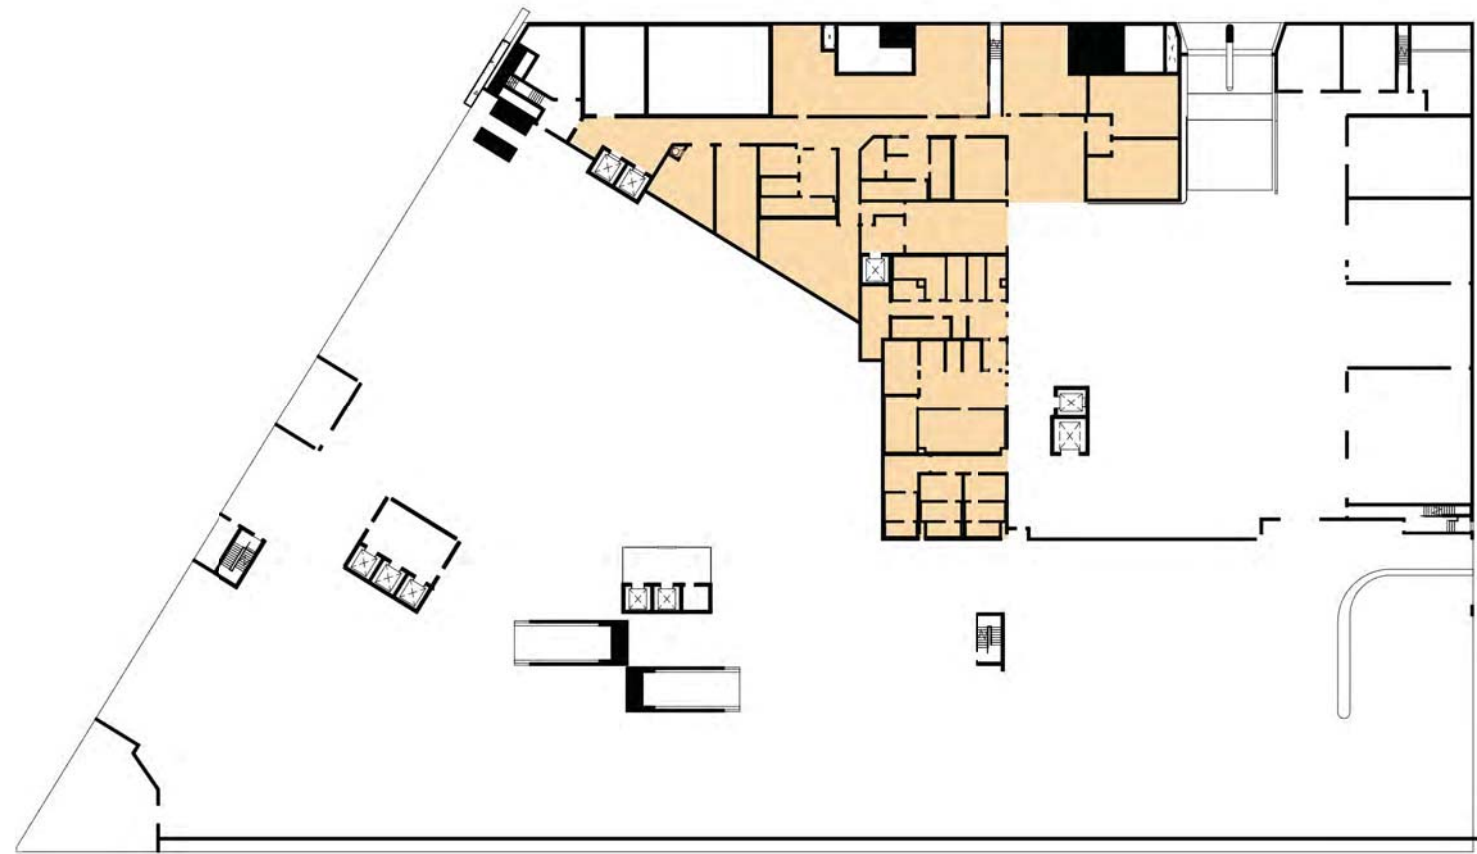


1 GFA - B02
1 : 750

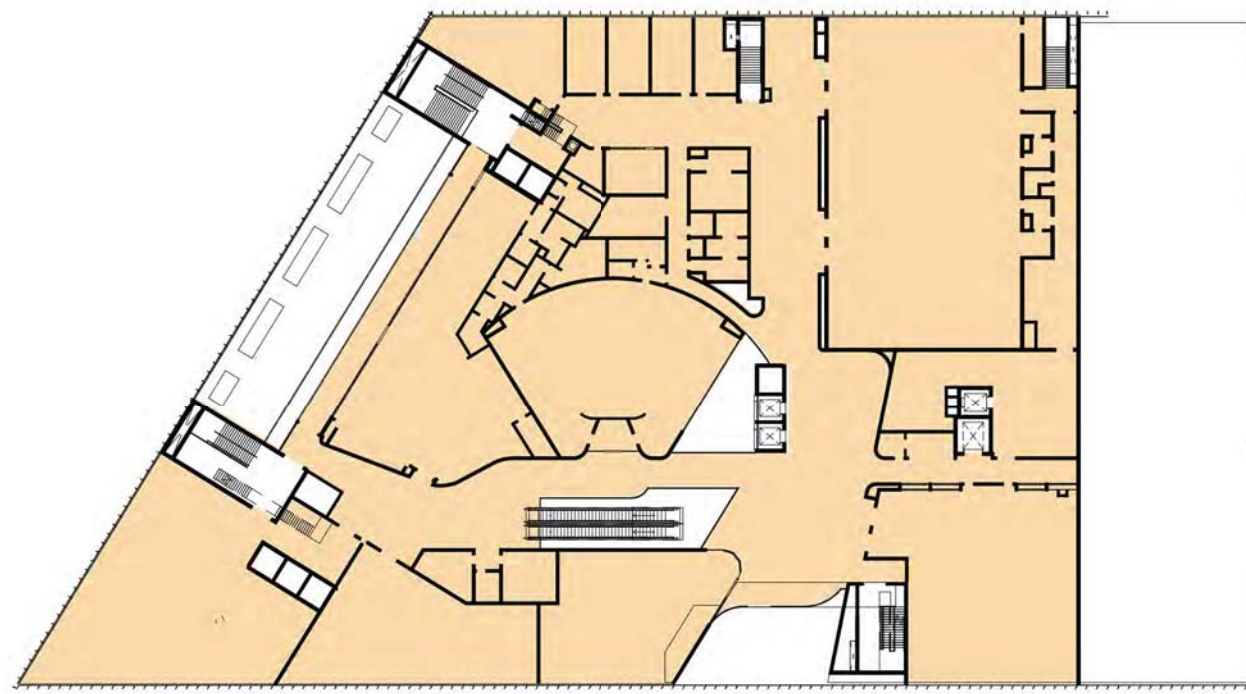


4 GFA - L01
1 : 750

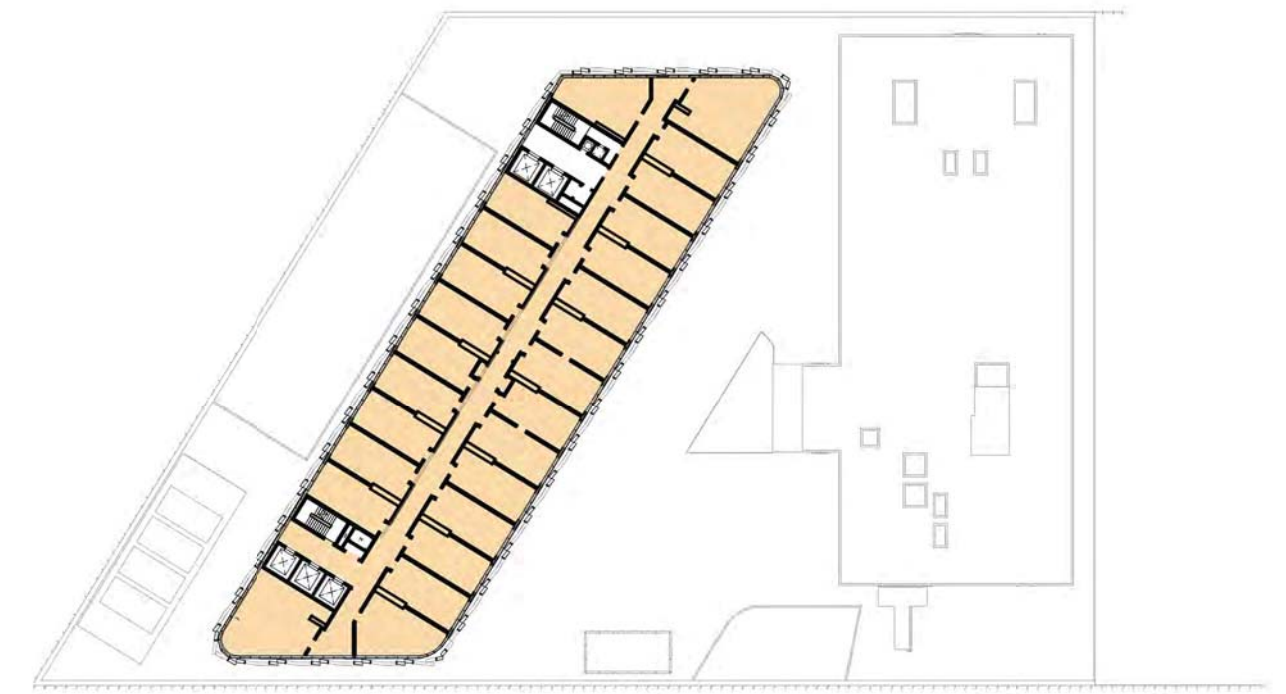


7 GFA - L04-13
1 : 750

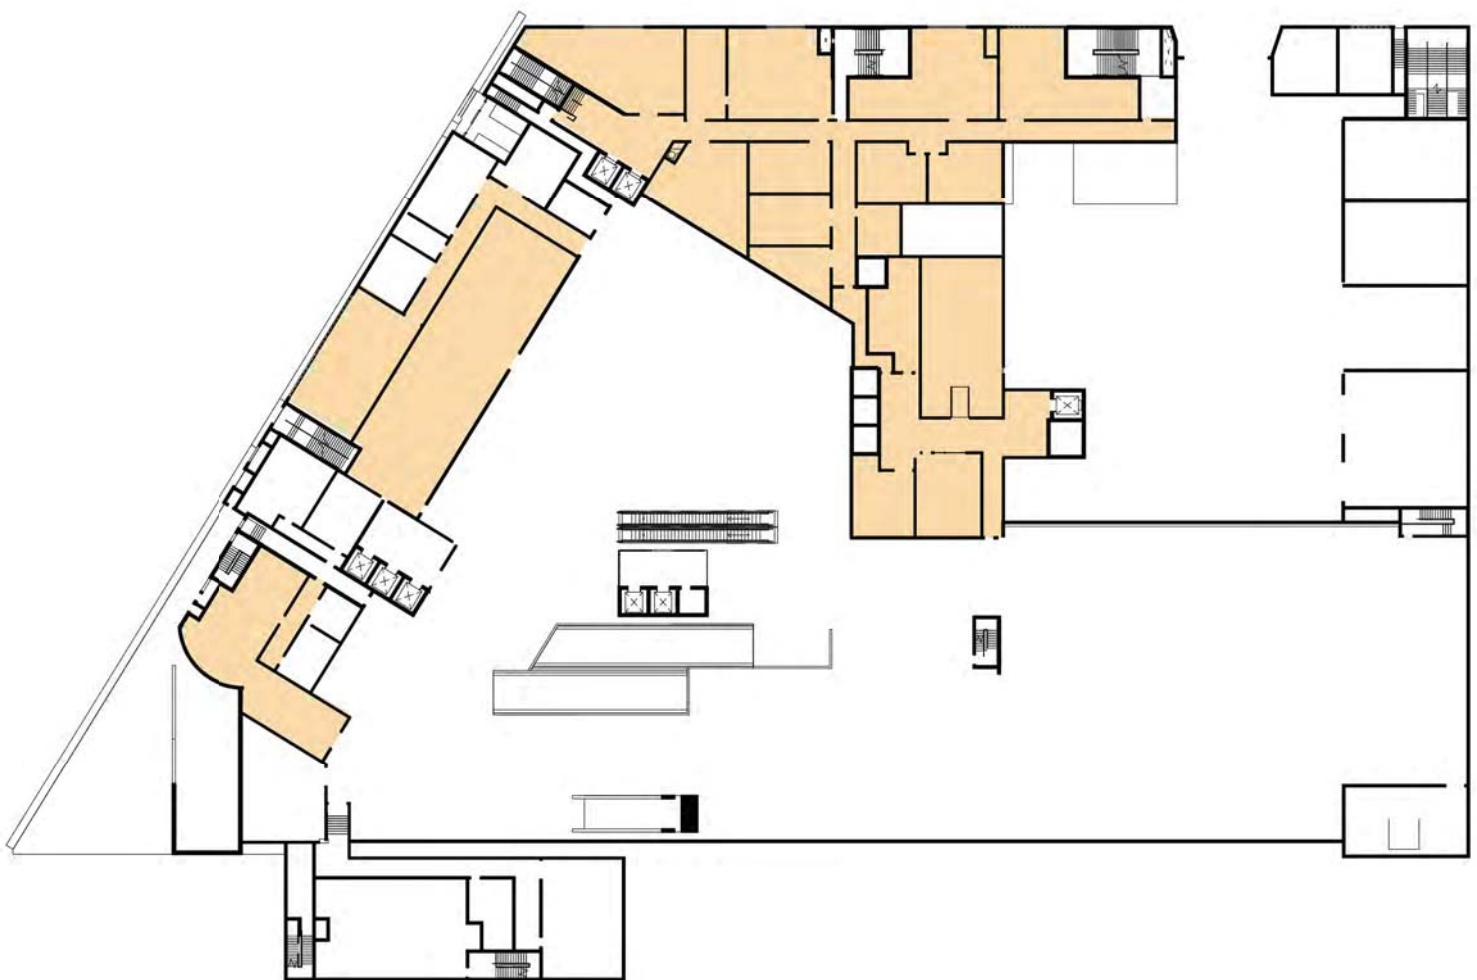


2 GFA - B01
1 : 750

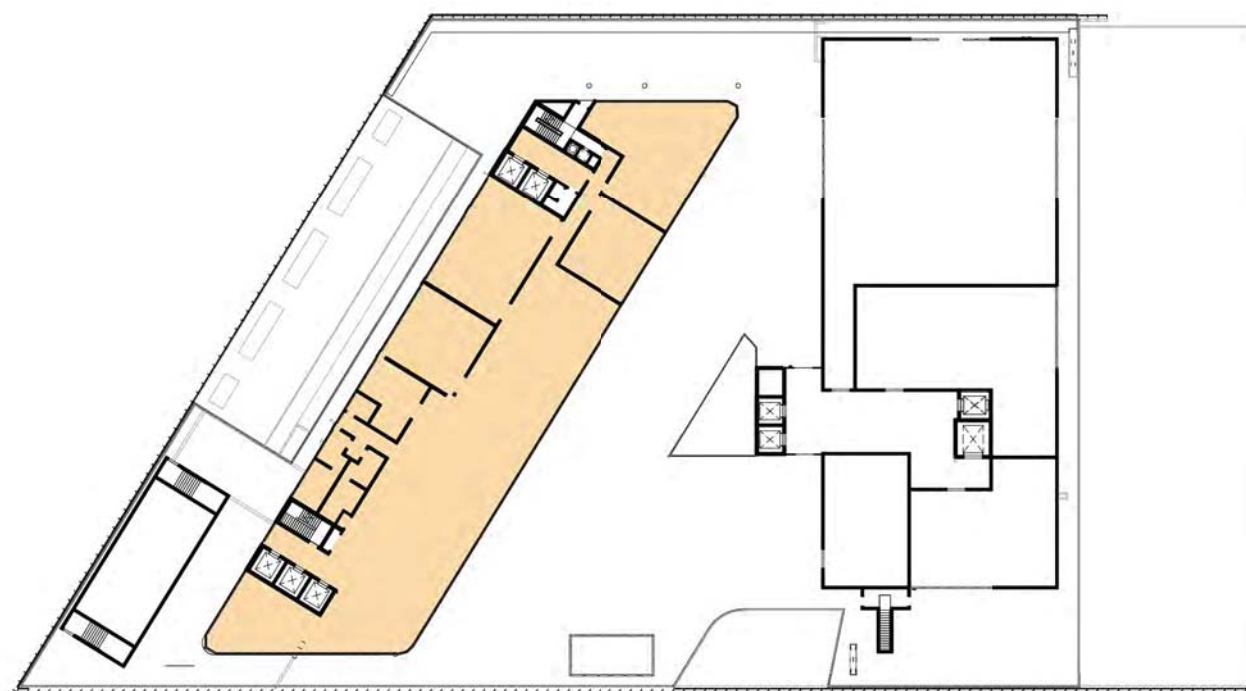


5 GFA - L02
1 : 750

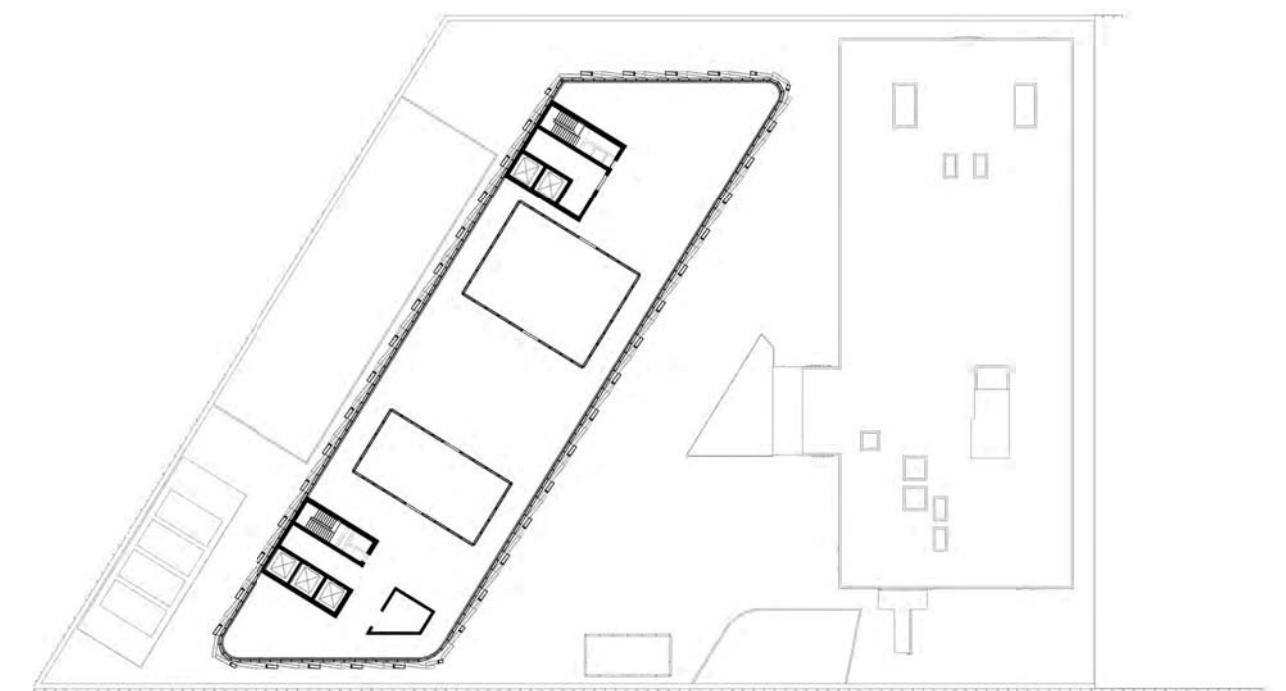

8 GFA - ROOF
1 : 750

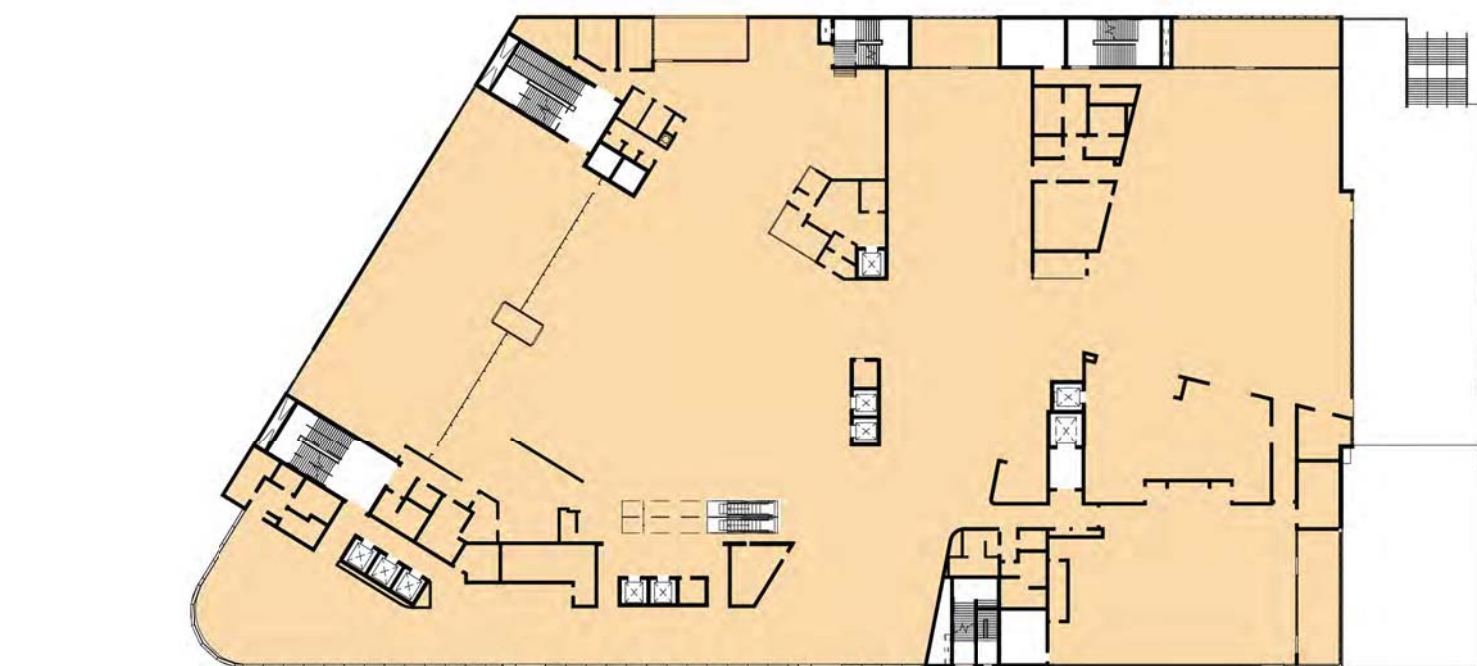

3 GFA - L00
1 : 750

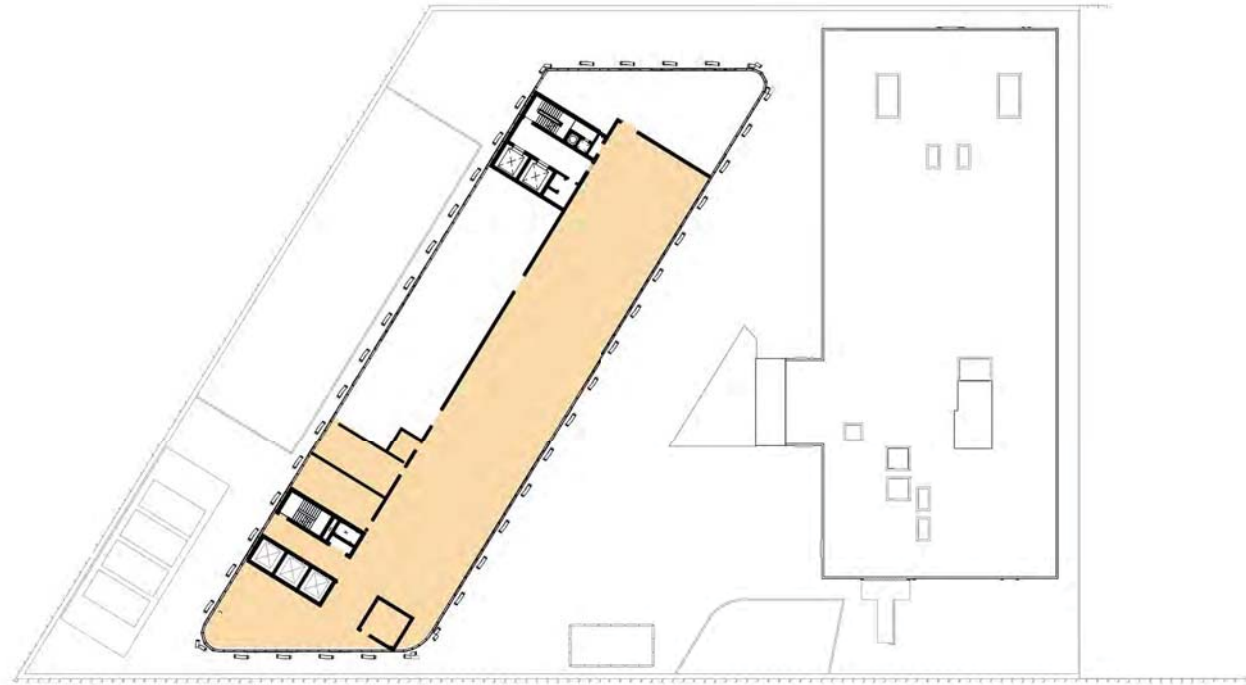

6 GFA - L03
1 : 750

GFA	
LEVEL	AREA (m²)
B02	1307
B01	1957
L00	5793
L01	4496
L02	1037
L03	808
L04-13	1178
ROOF	NA
TOTAL GFA	16,576


PLANT & BASEMENT	
LEVEL	AREA (m²)
B02	7827
B01	5131
L00	56
L01	NA
L02	1424
L03	383
L04-13	NA
ROOF	339
TOTAL	15,160

PARKING SCHEDULE

Disabled Carpark Bay
14
Standard Carpark Bay
596
Grand total: 610

BICYCLES AND MOTORBIKES


Bicycle Parking
54
Motorcycle Bay
9
Grand total: 63

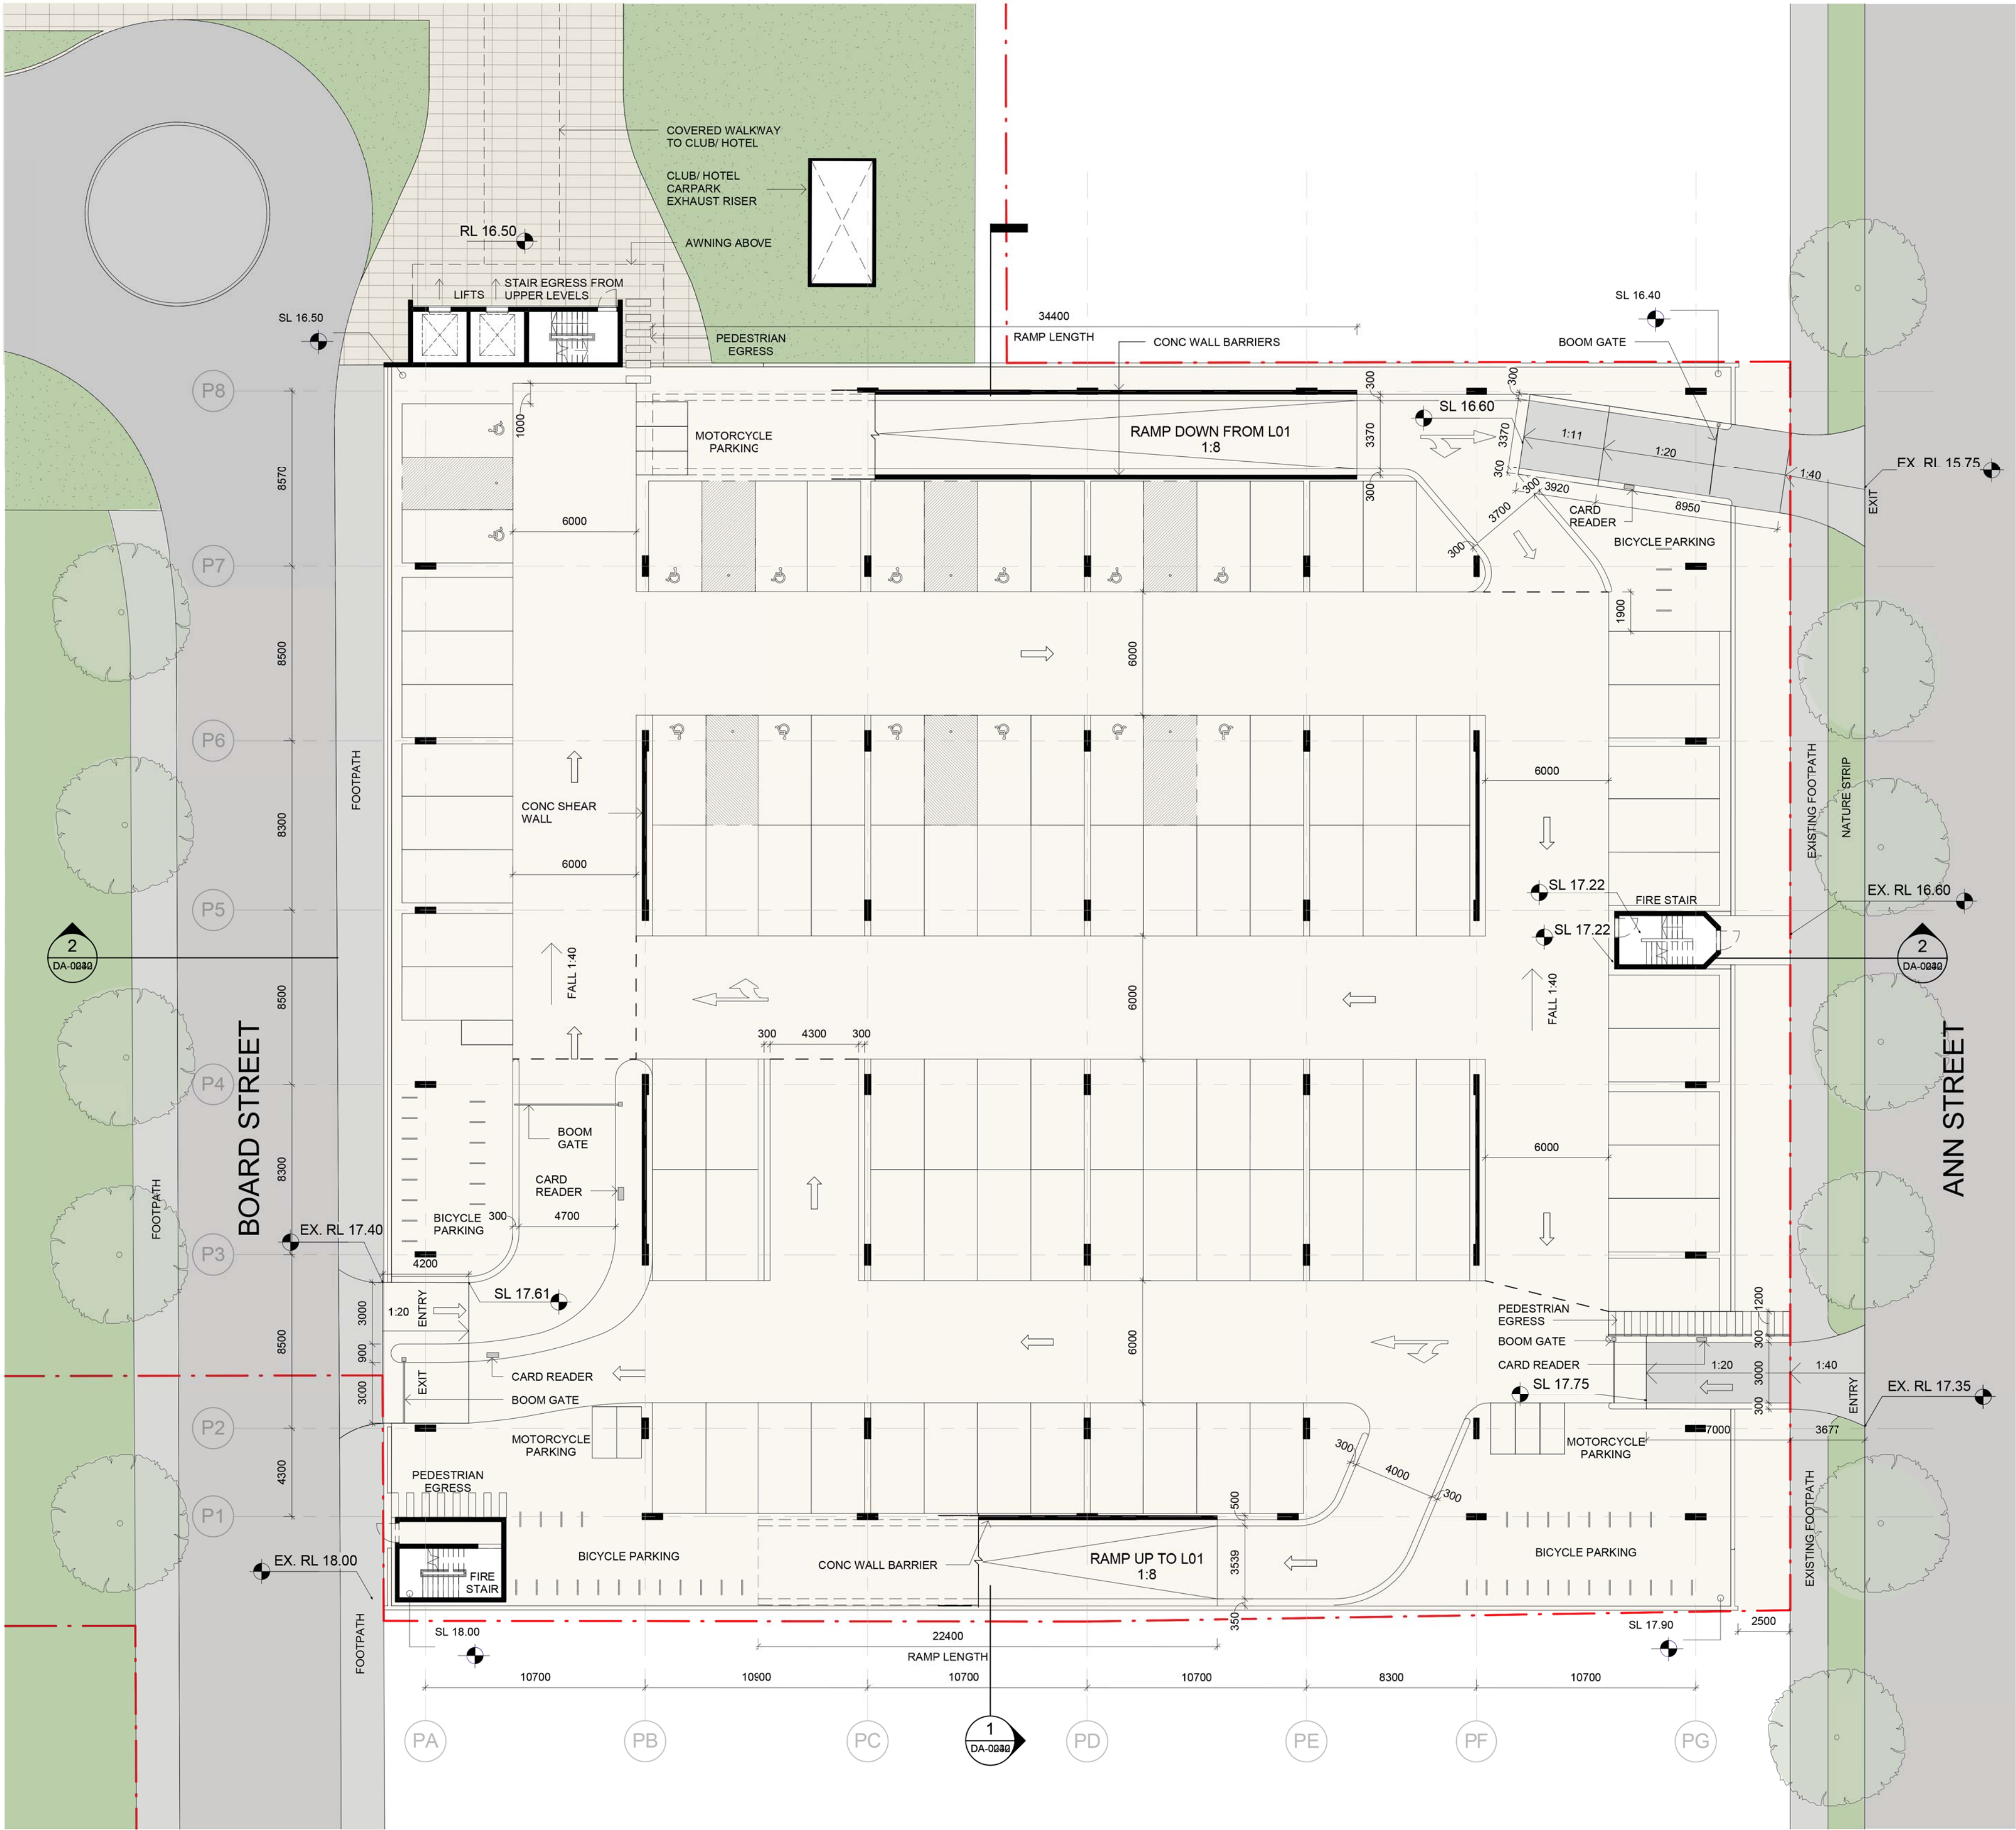

1 GROUND FLOOR PLAN
1 : 200




PARKING SCHEDULE
Disabled Carpark Bay
14
Standard Carpark Bay
596
Grand total: 610

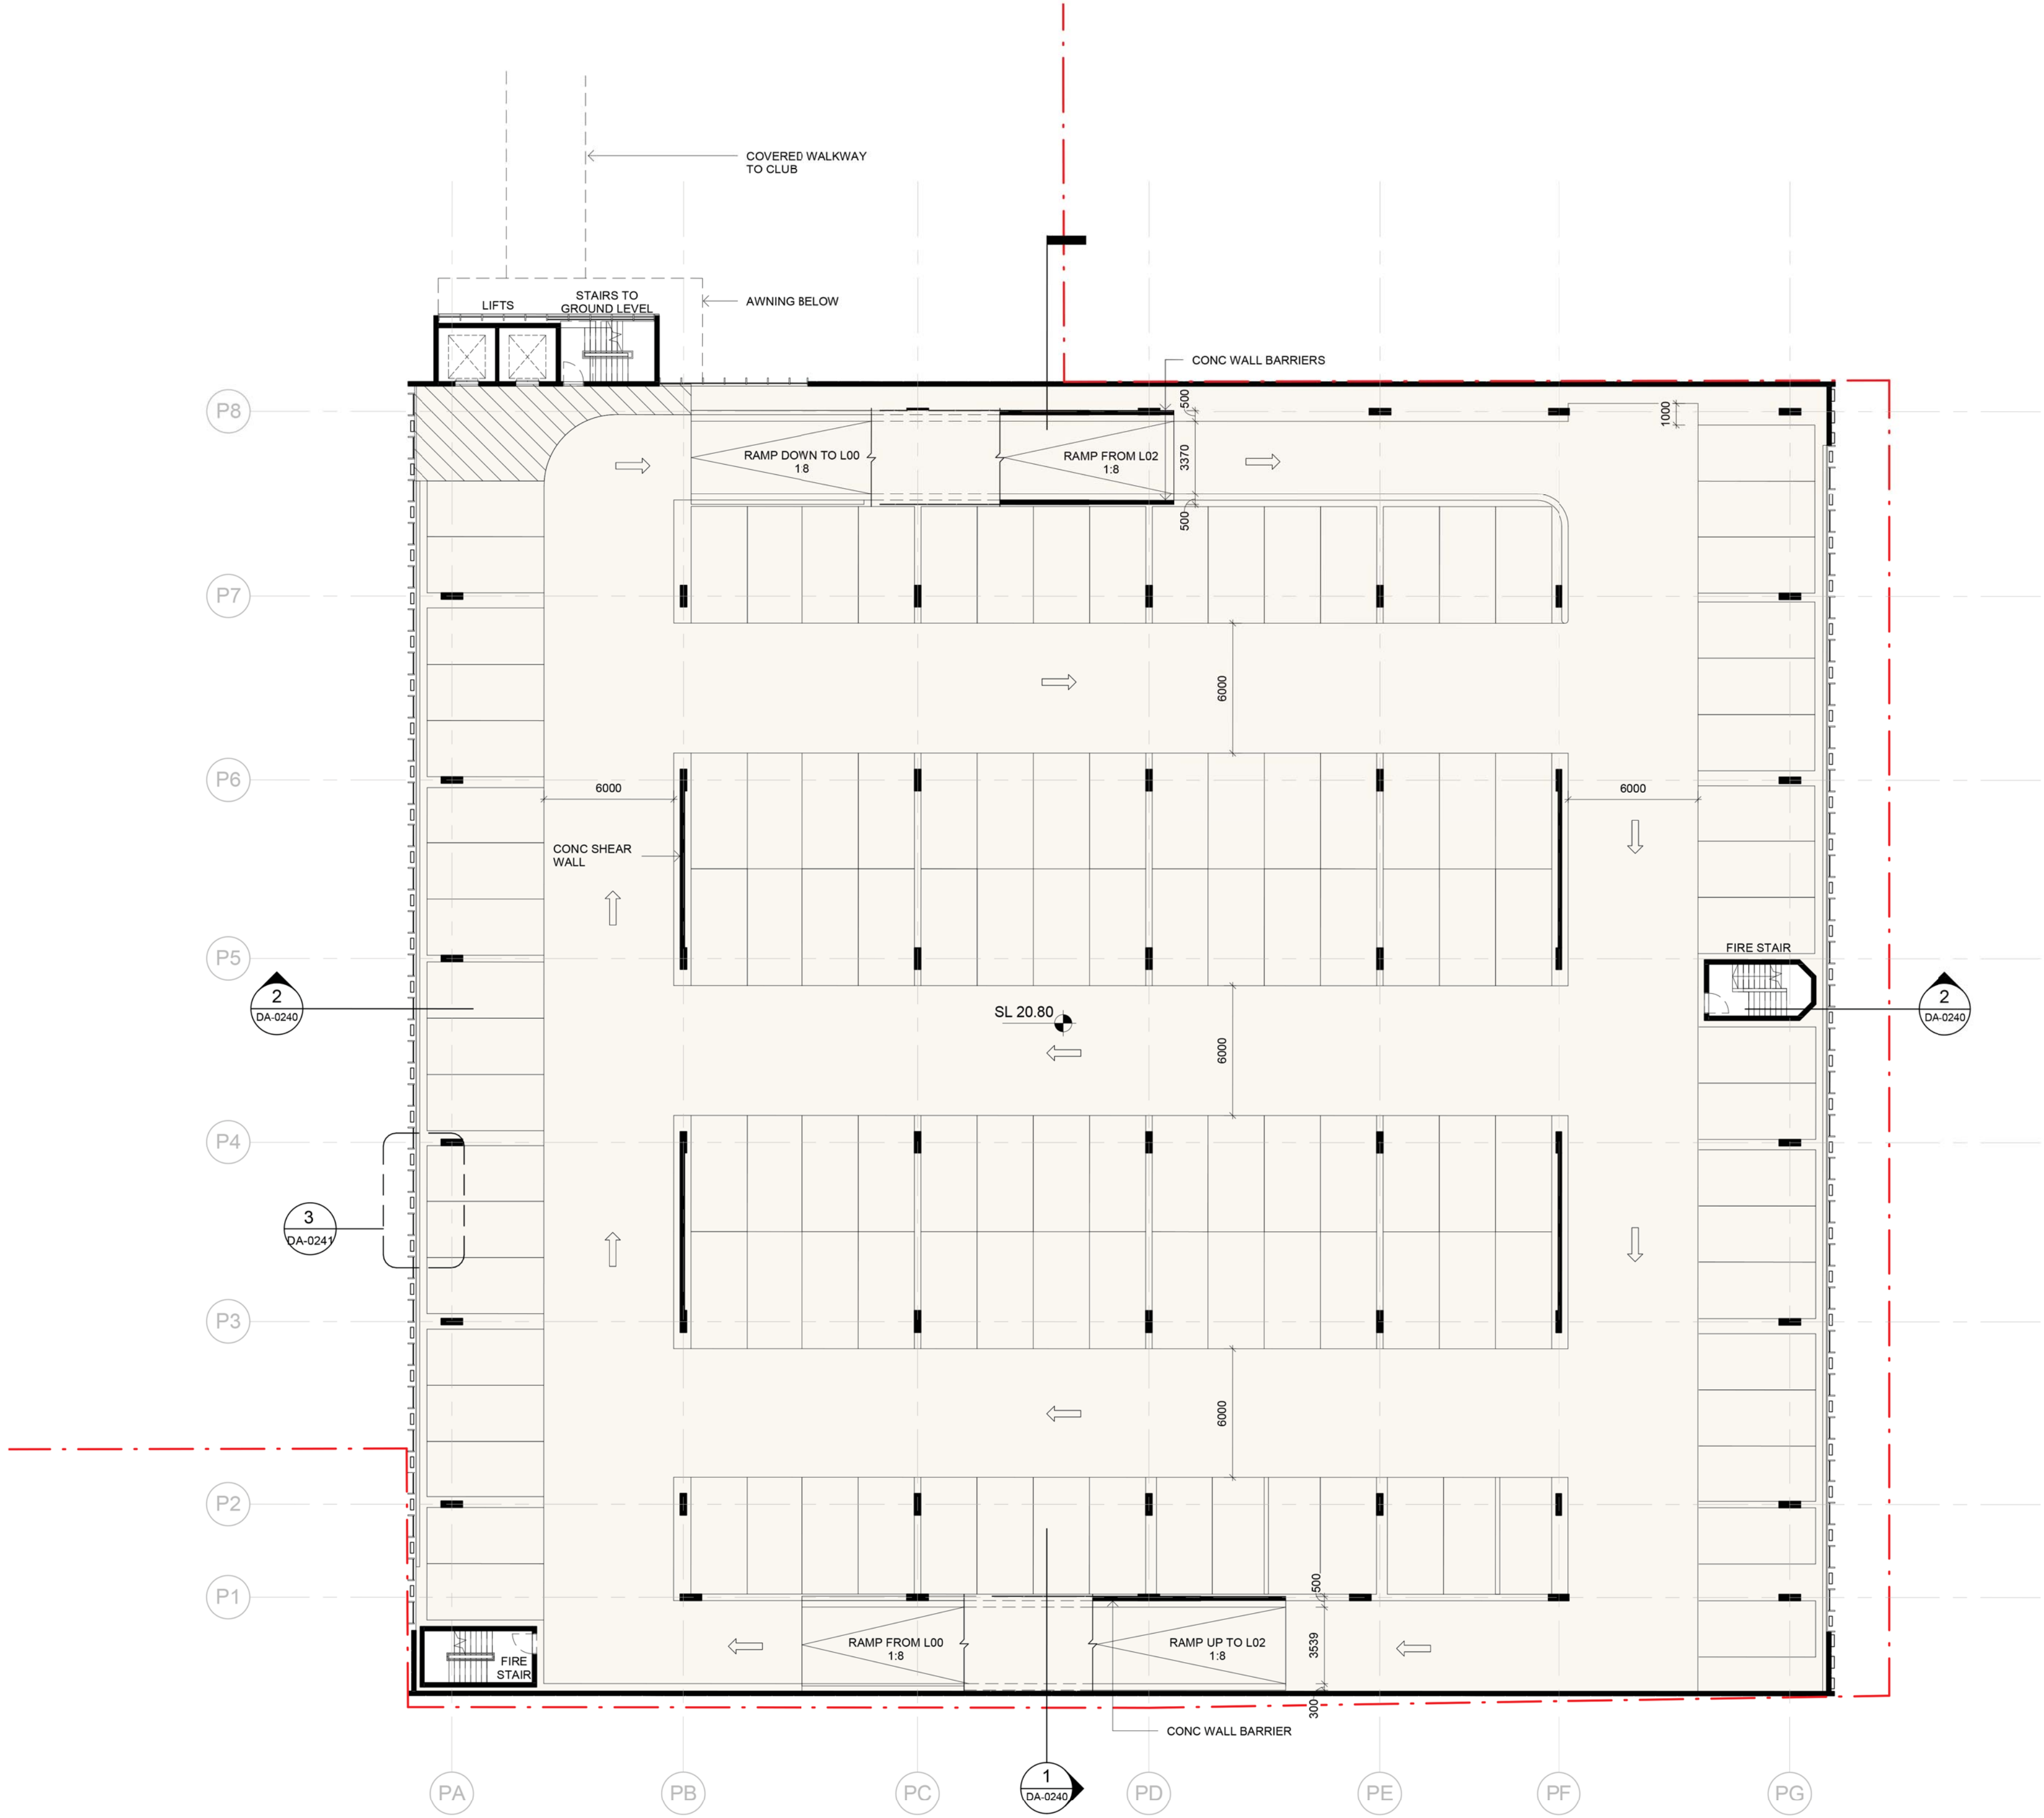


1 LEVEL 1 PLAN
1 : 200

PARKING SCHEDULE
Disabled Carpark Bay
14
Standard Carpark Bay
596
Grand total: 610

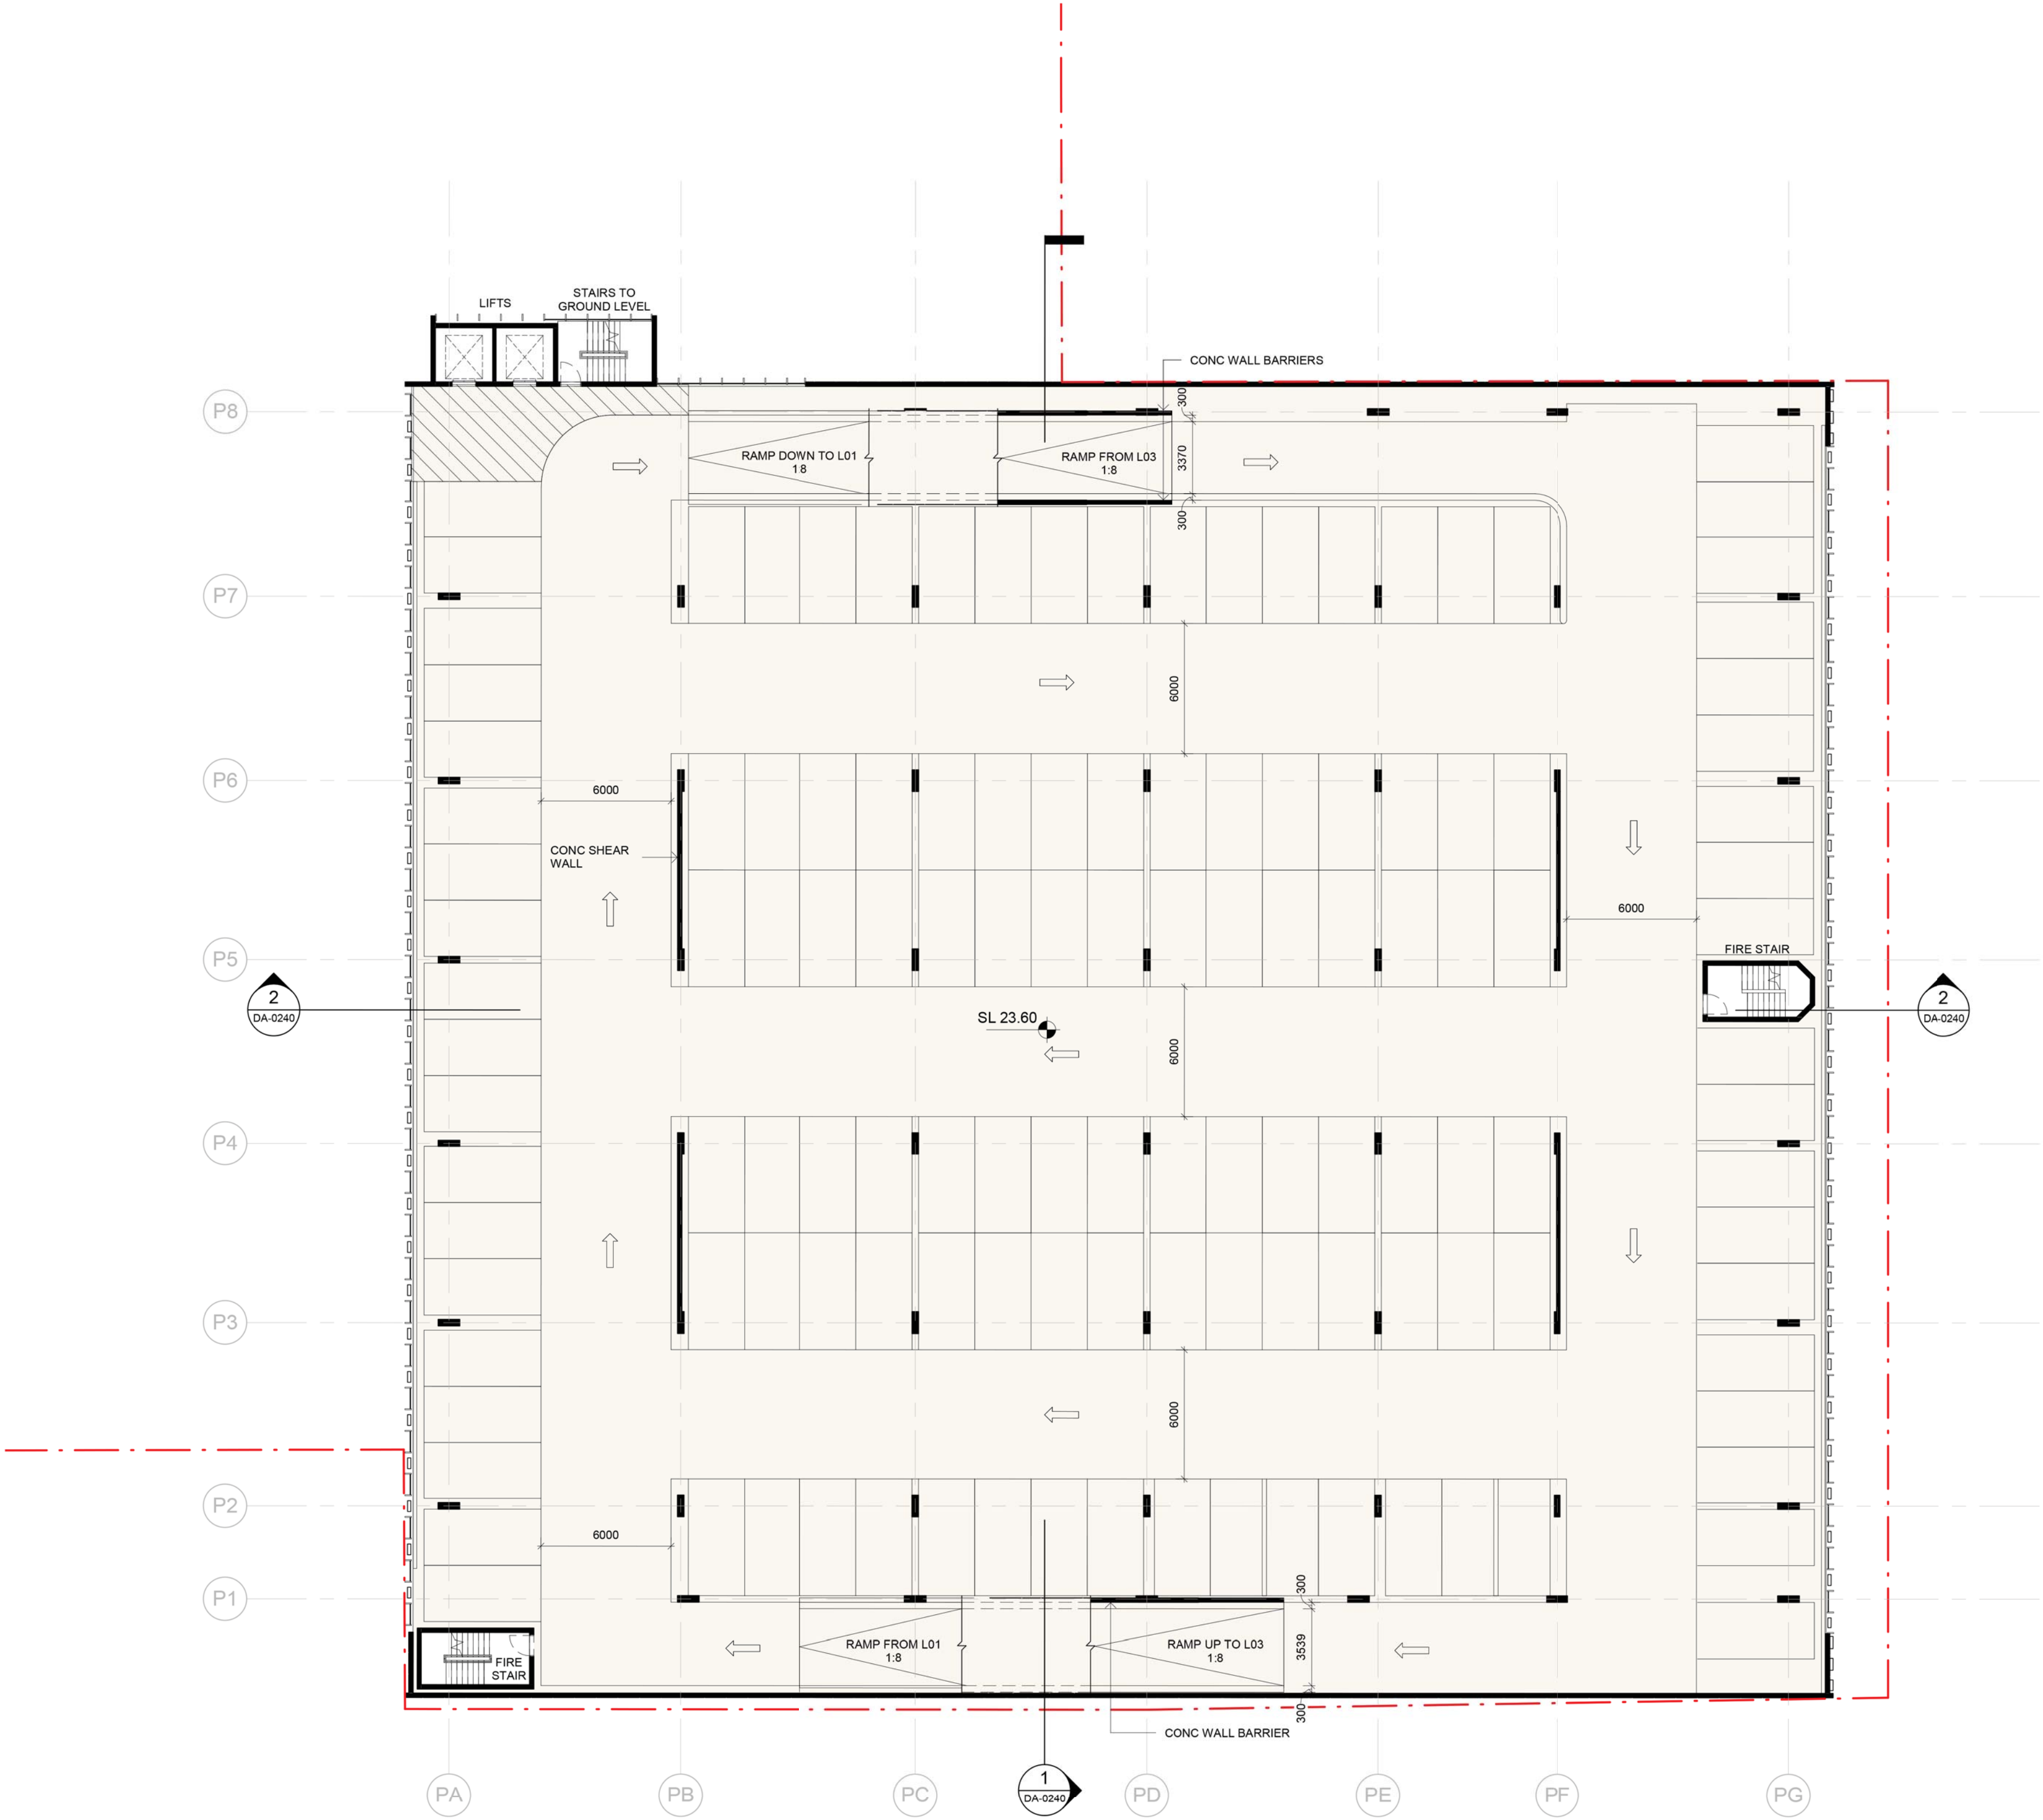

1 LEVEL 2 PLAN
1 : 200

PARKING SCHEDULE
Disabled Carpark Bay
14
Standard Carpark Bay
596
Grand total: 610

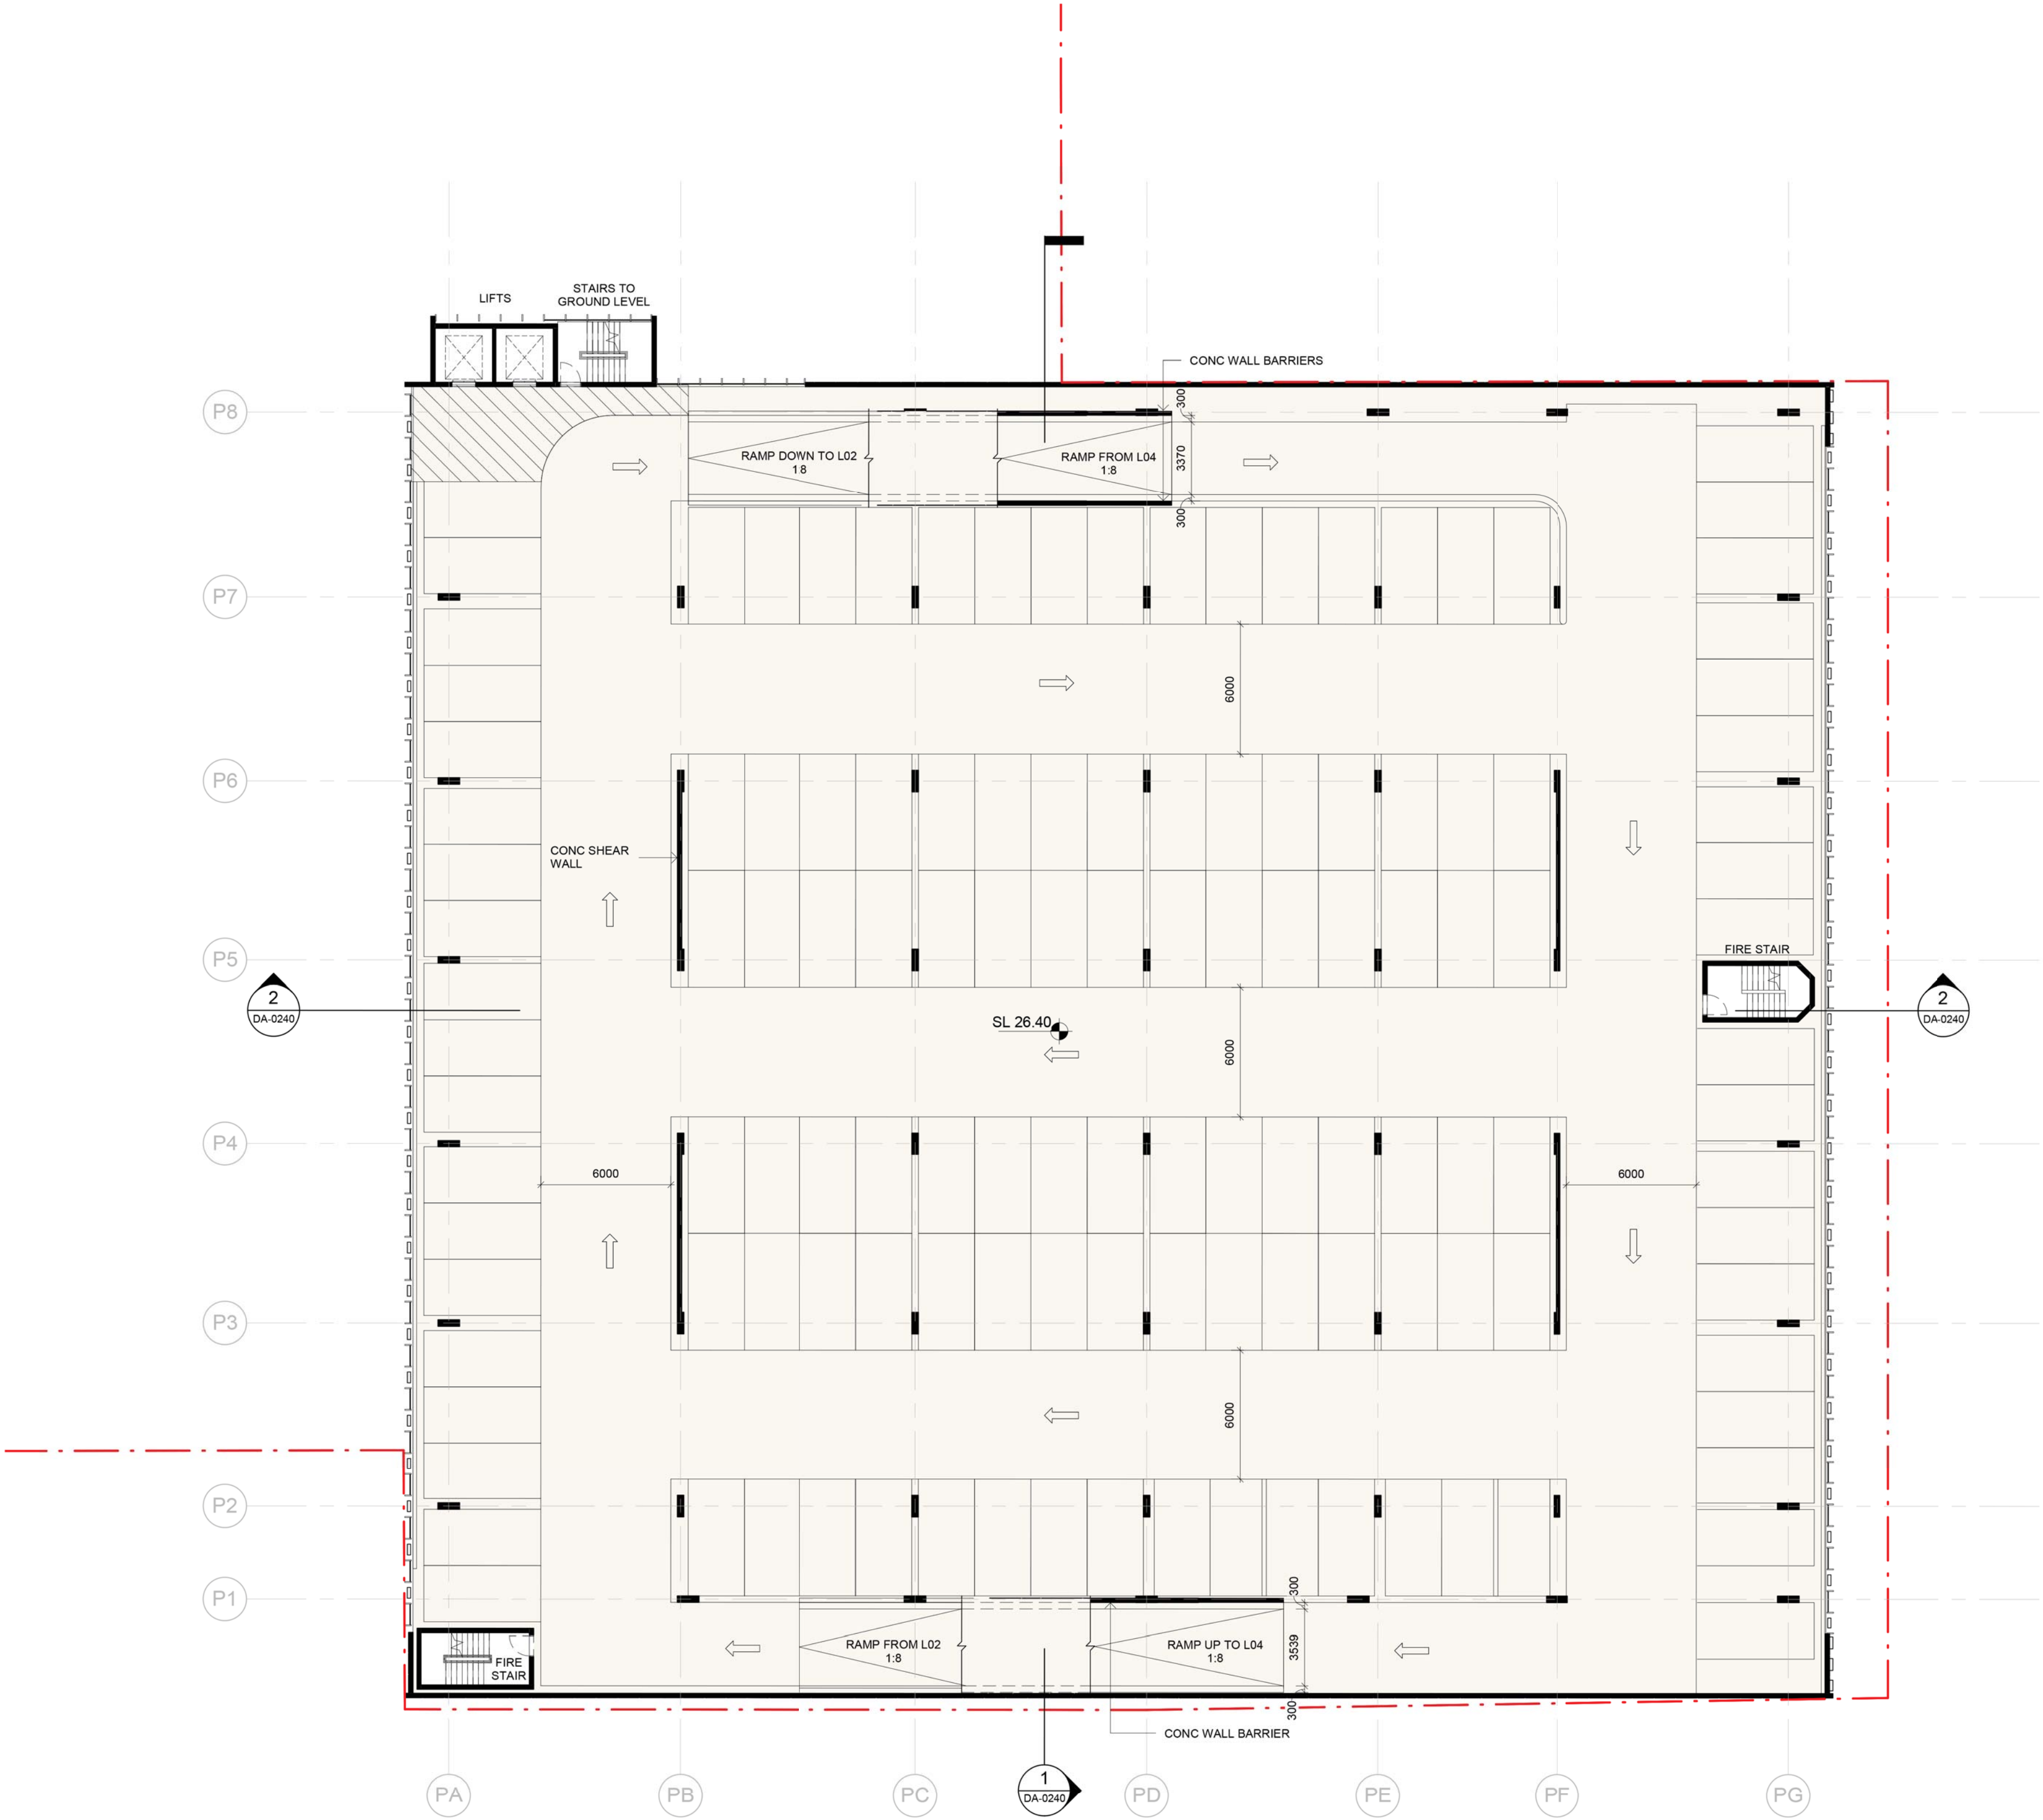


1

LEVEL 3 PLAN

1 : 200



PARKING SCHEDULE
Disabled Carpark Bay
14
Standard Carpark Bay
596
Grand total: 610

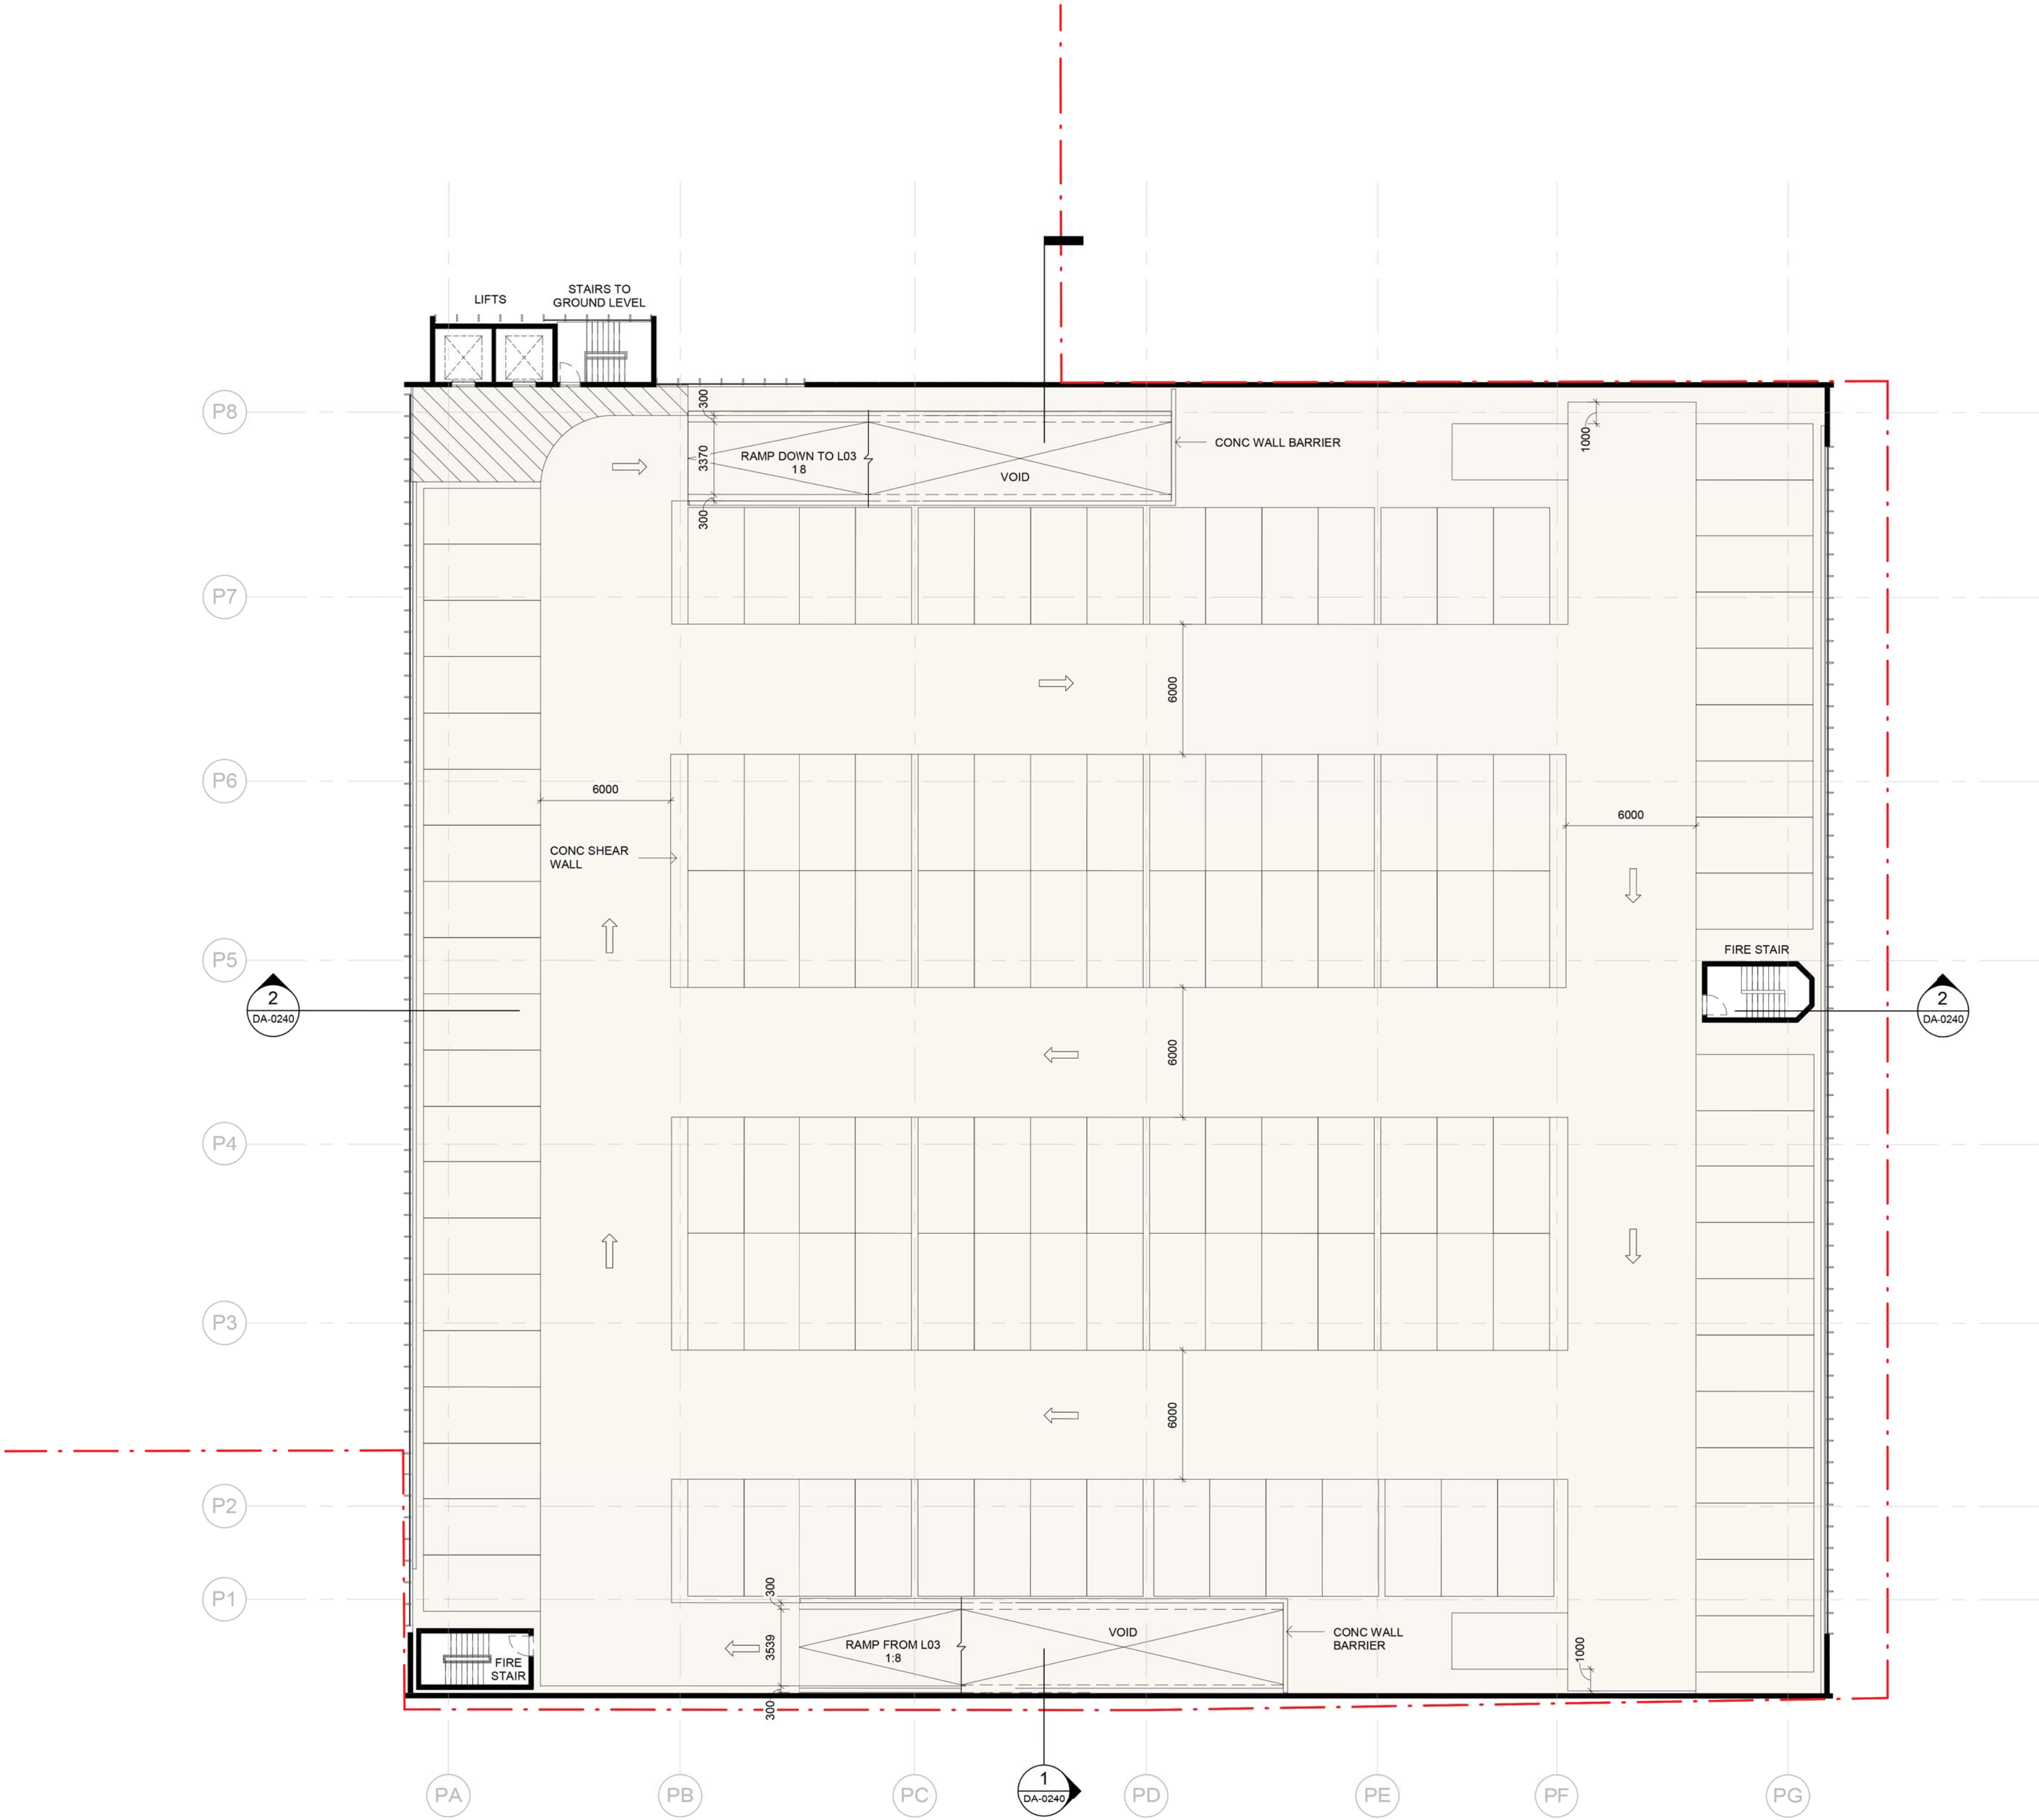

1 LEVEL 4 PLAN
1 : 200

