



- GENERAL NOTES**
- ALL DIMENSIONS AND EXISTING CONDITIONS SHALL BE CHECKED AND VERIFIED BY THE CONTRACTOR BEFORE PROCEEDING WITH THE WORK
  - ALL LEVELS RELATIVE TO 'AUSTRALIAN HEIGHT DATUM'
  - DO NOT SCALE DRAWINGS
  - USE FIGURED DIMENSIONS ONLY


- legend
- Shadows - Existing Buildings on Site
  - Shadows - Context

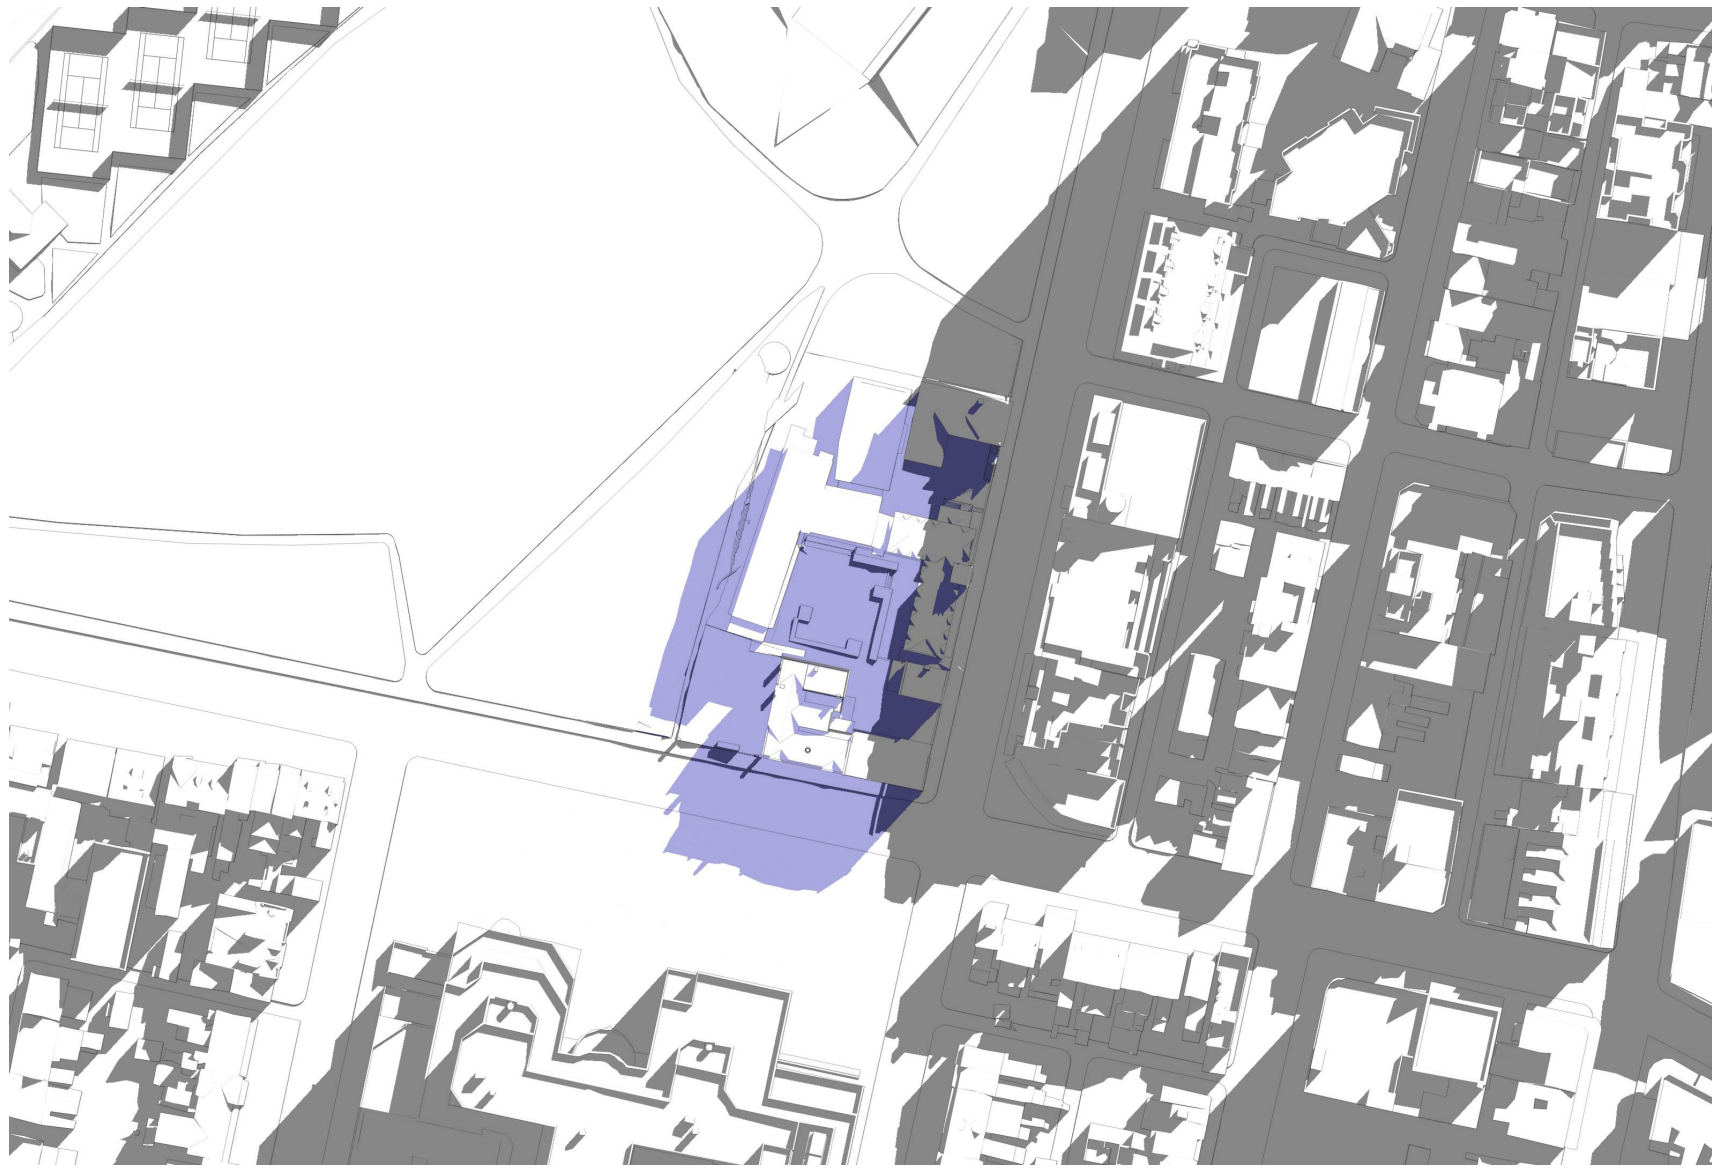

June 21st 9am

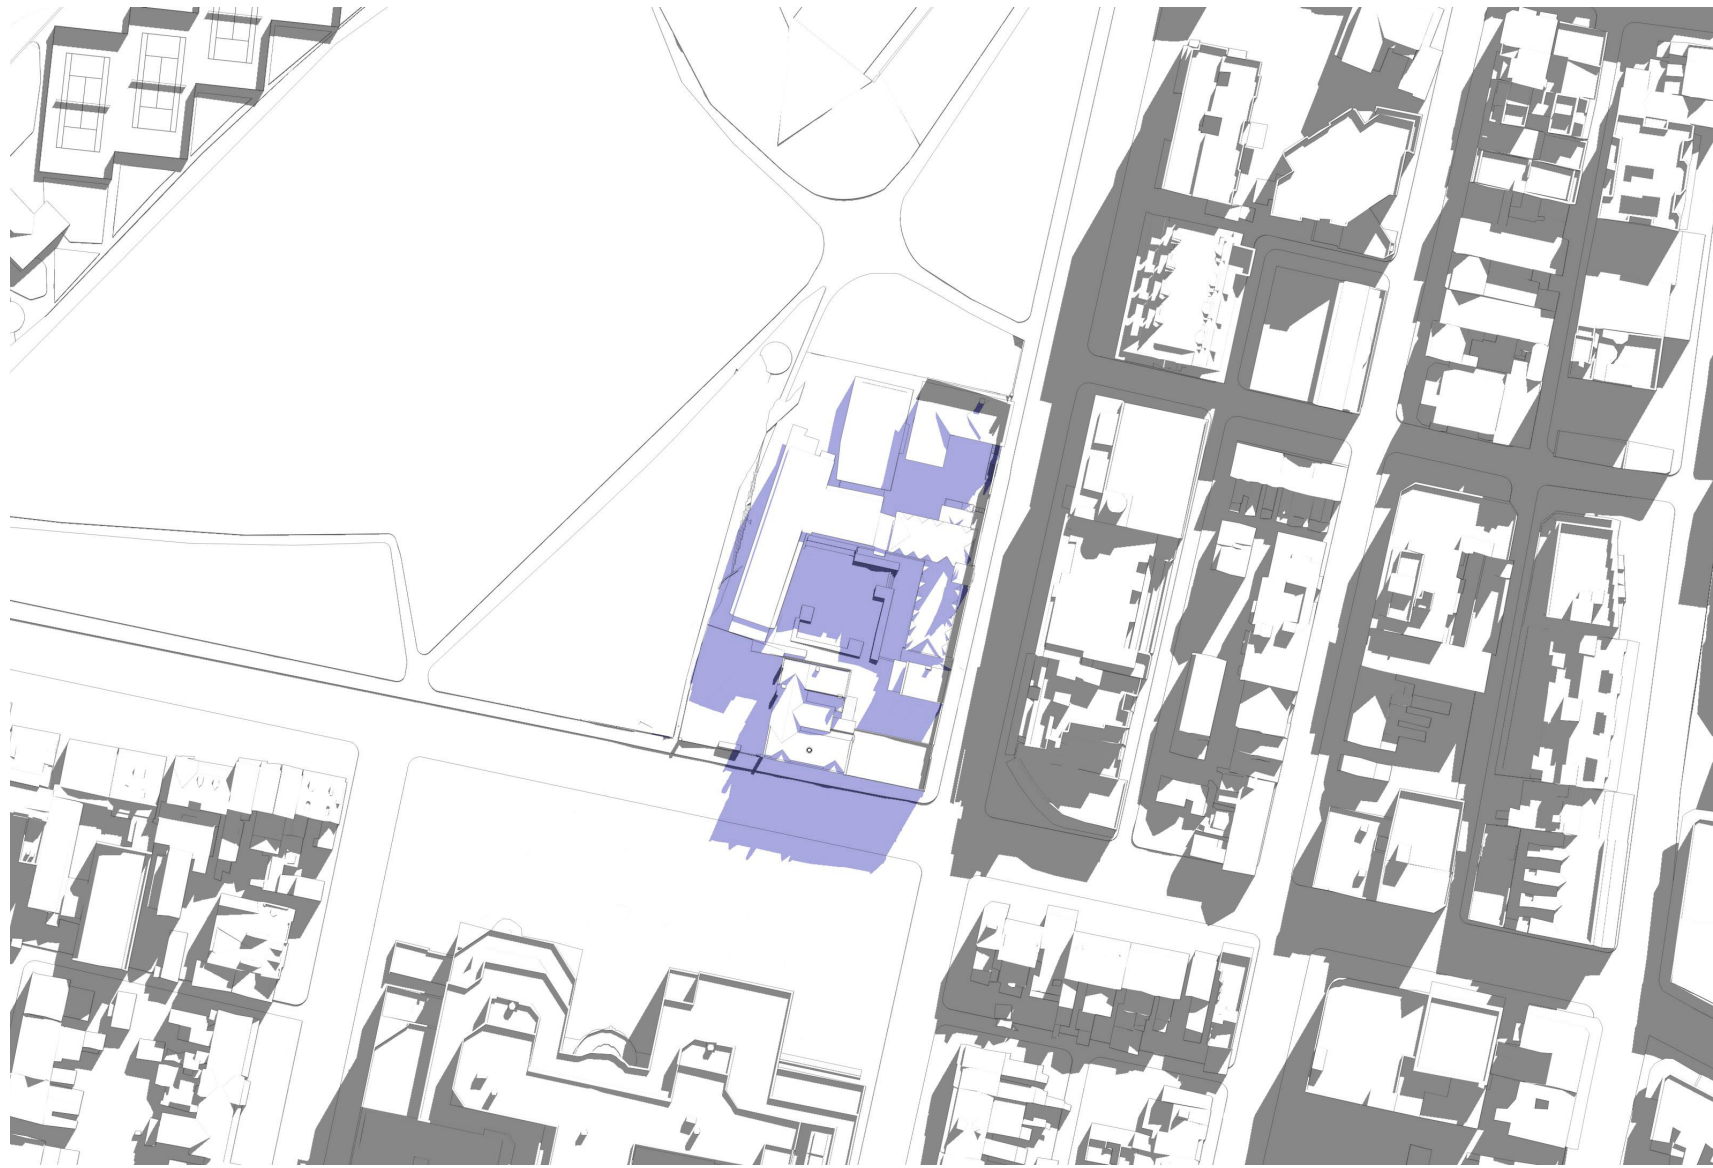

June 21st 10am

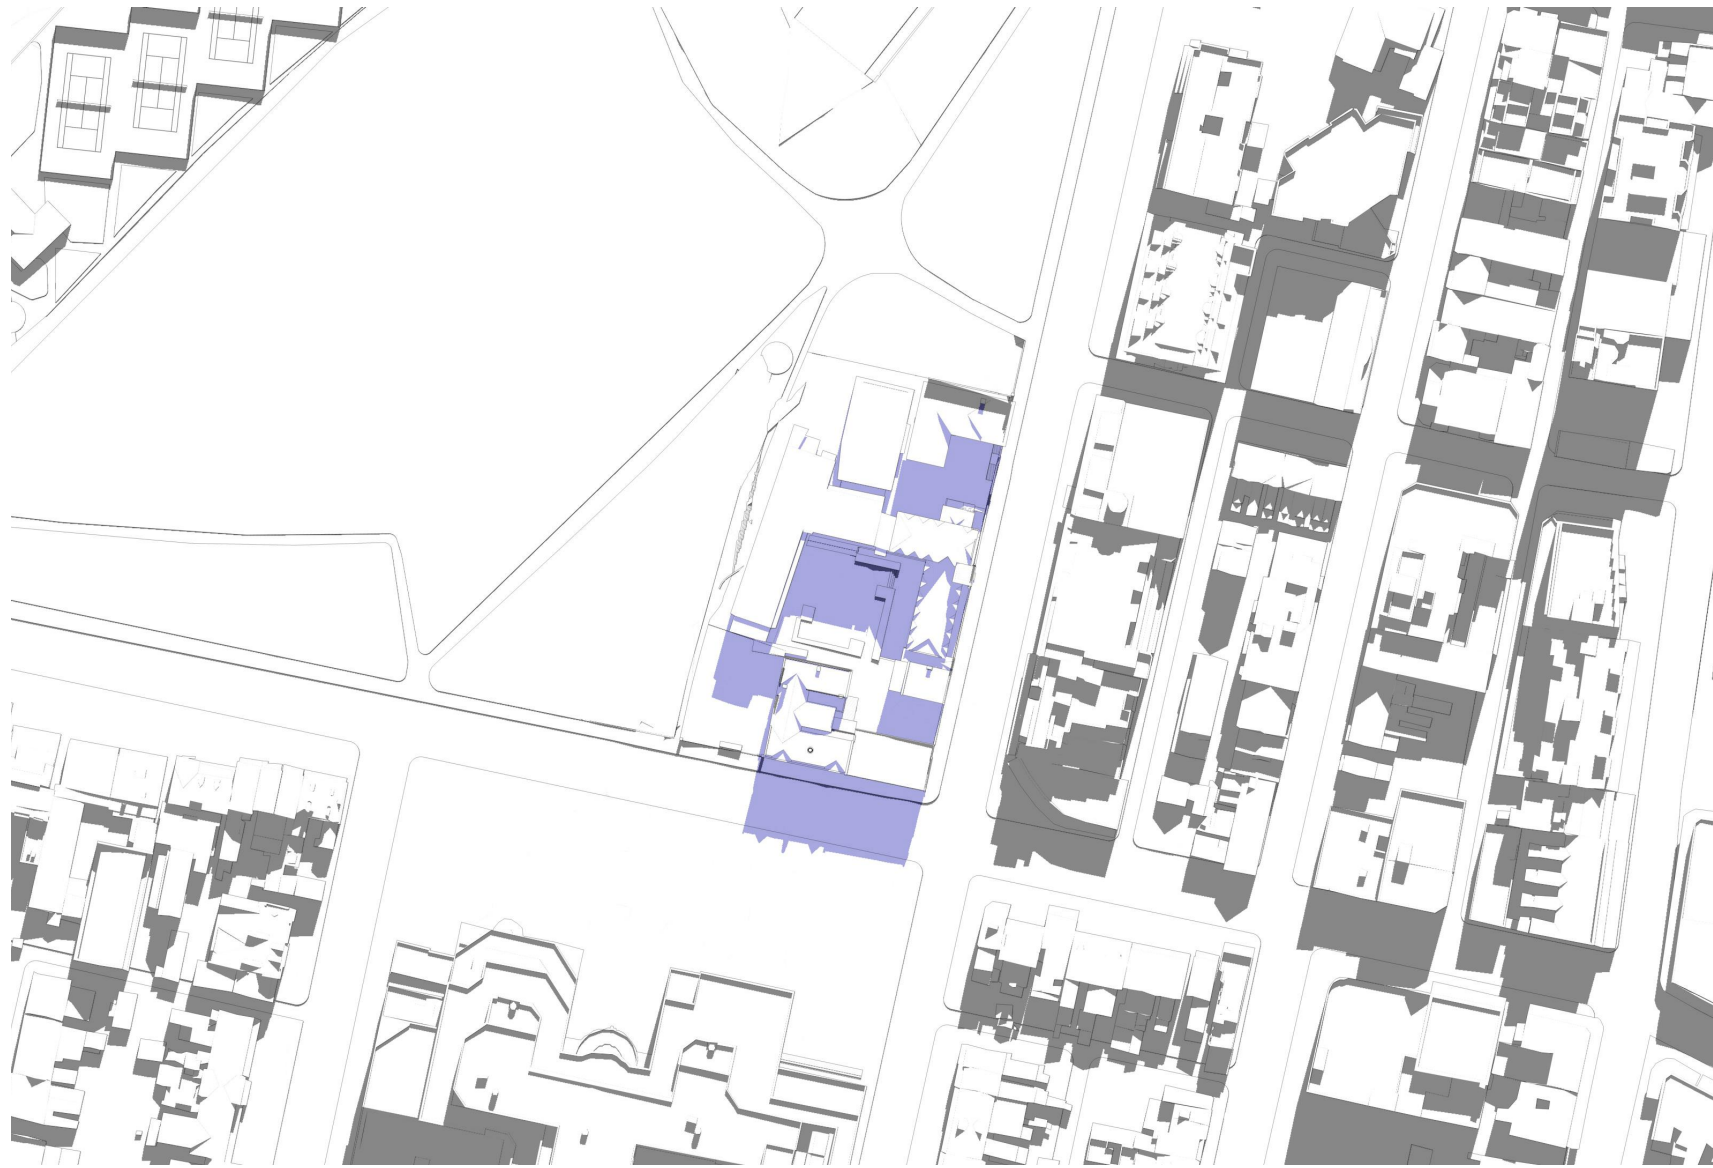


June 21st 11am




June 21st 12pm




June 21st 1pm

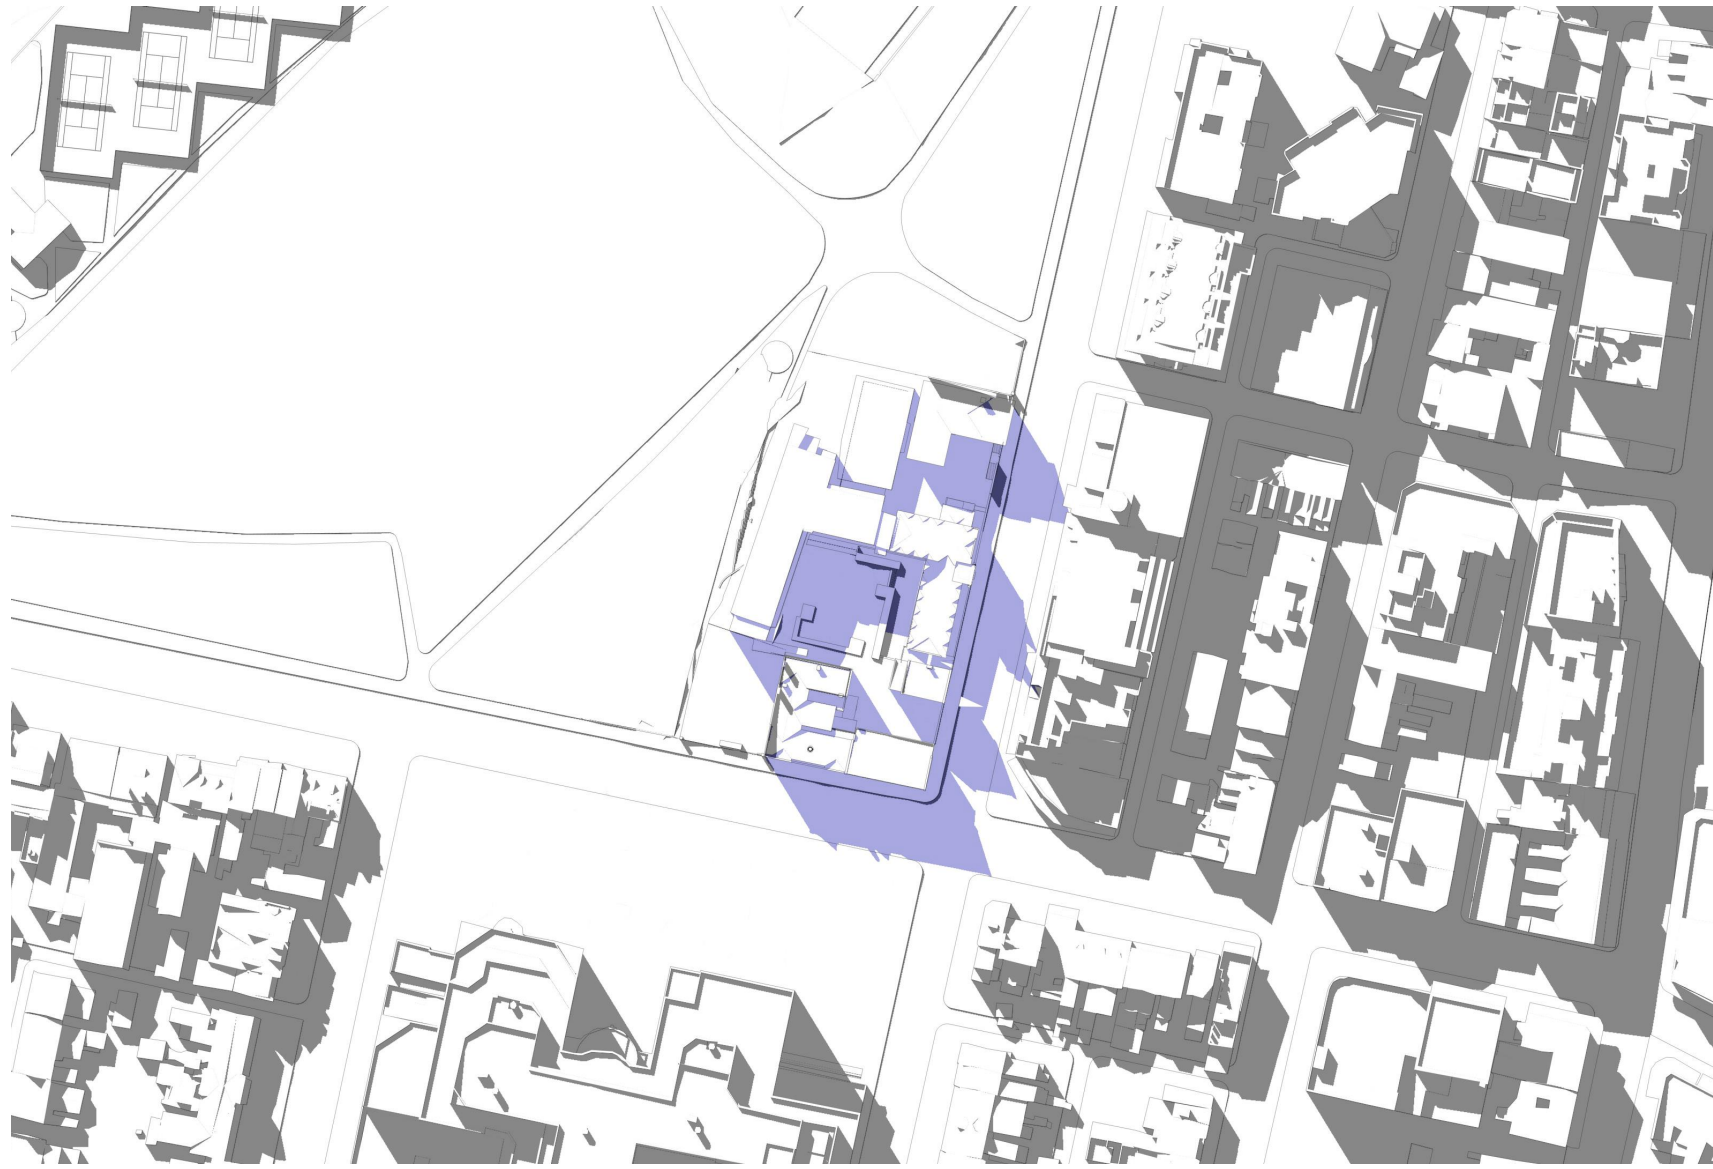

June 21st 2pm

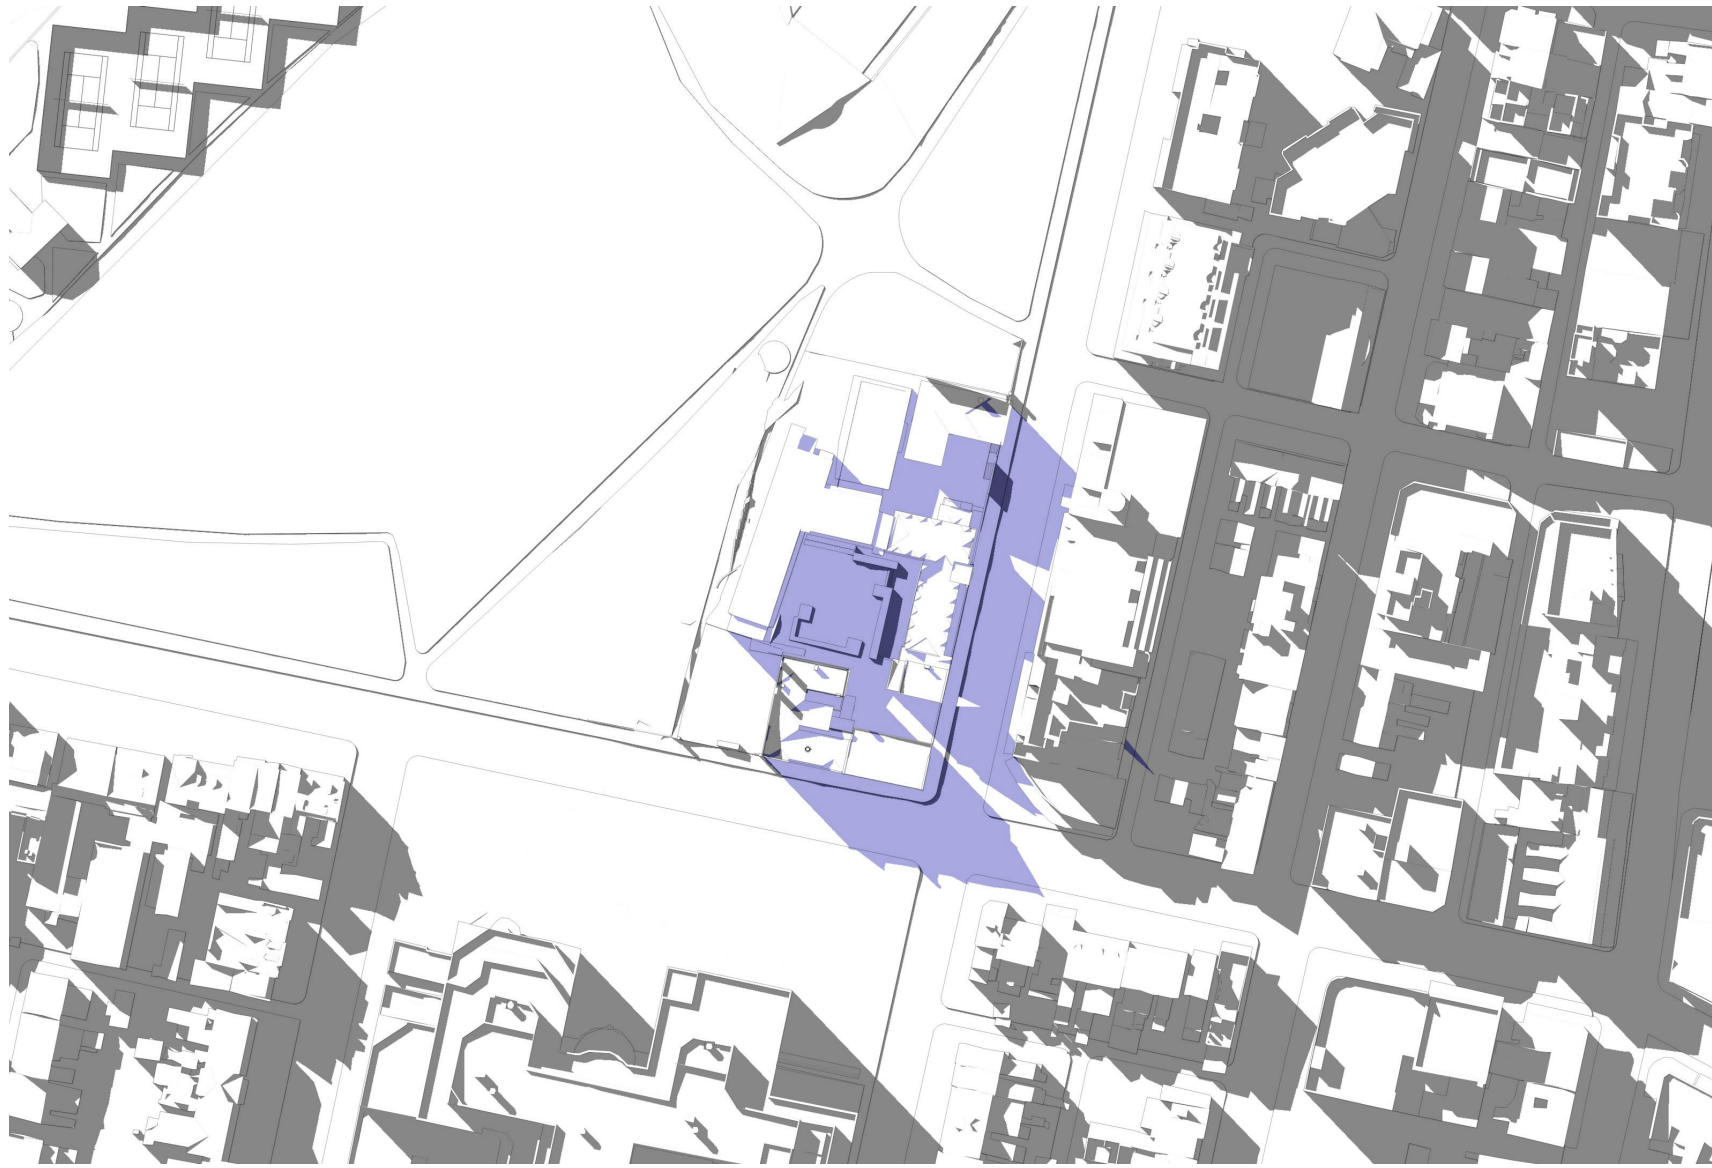

June 21st 3pm

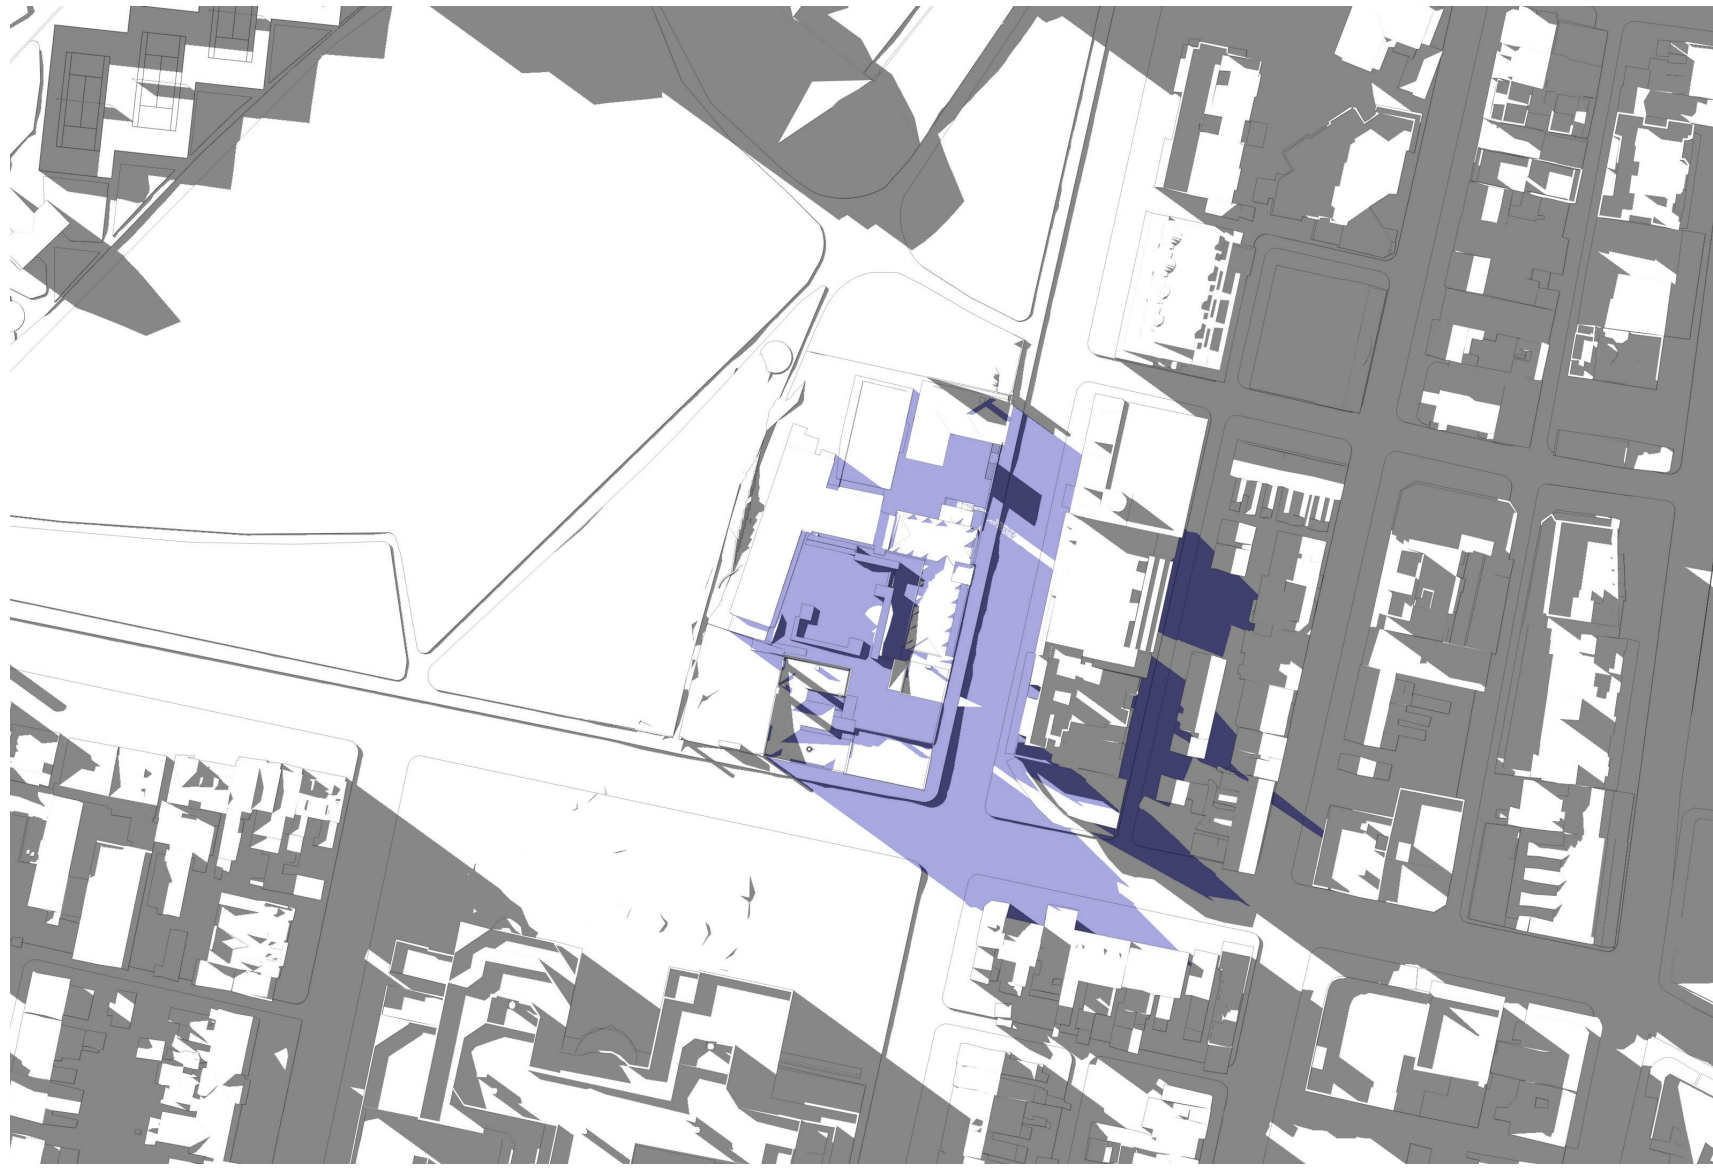

June 21st 4pm

A	3/5/17	SSD Application	KT	EC
rev	date	name	by	chk

fjmt studio architecture interiors landscape urban  
sydney melbourne oxford  
Level 5, 70 King Street & +61 2 9251 7077 [w](#) [fjmtstudio.com](#)



project  
**Inner Sydney High School**  
244 Cleveland Street  
Surry Hills, Sydney NSW 2010

title  
**Sun Studies**  
**Existing June 21st**

scale	first issued	28/03/2017
project code	sheet no.	revision
<b>ICHS</b>	<b>6001</b>	<b>A</b>