

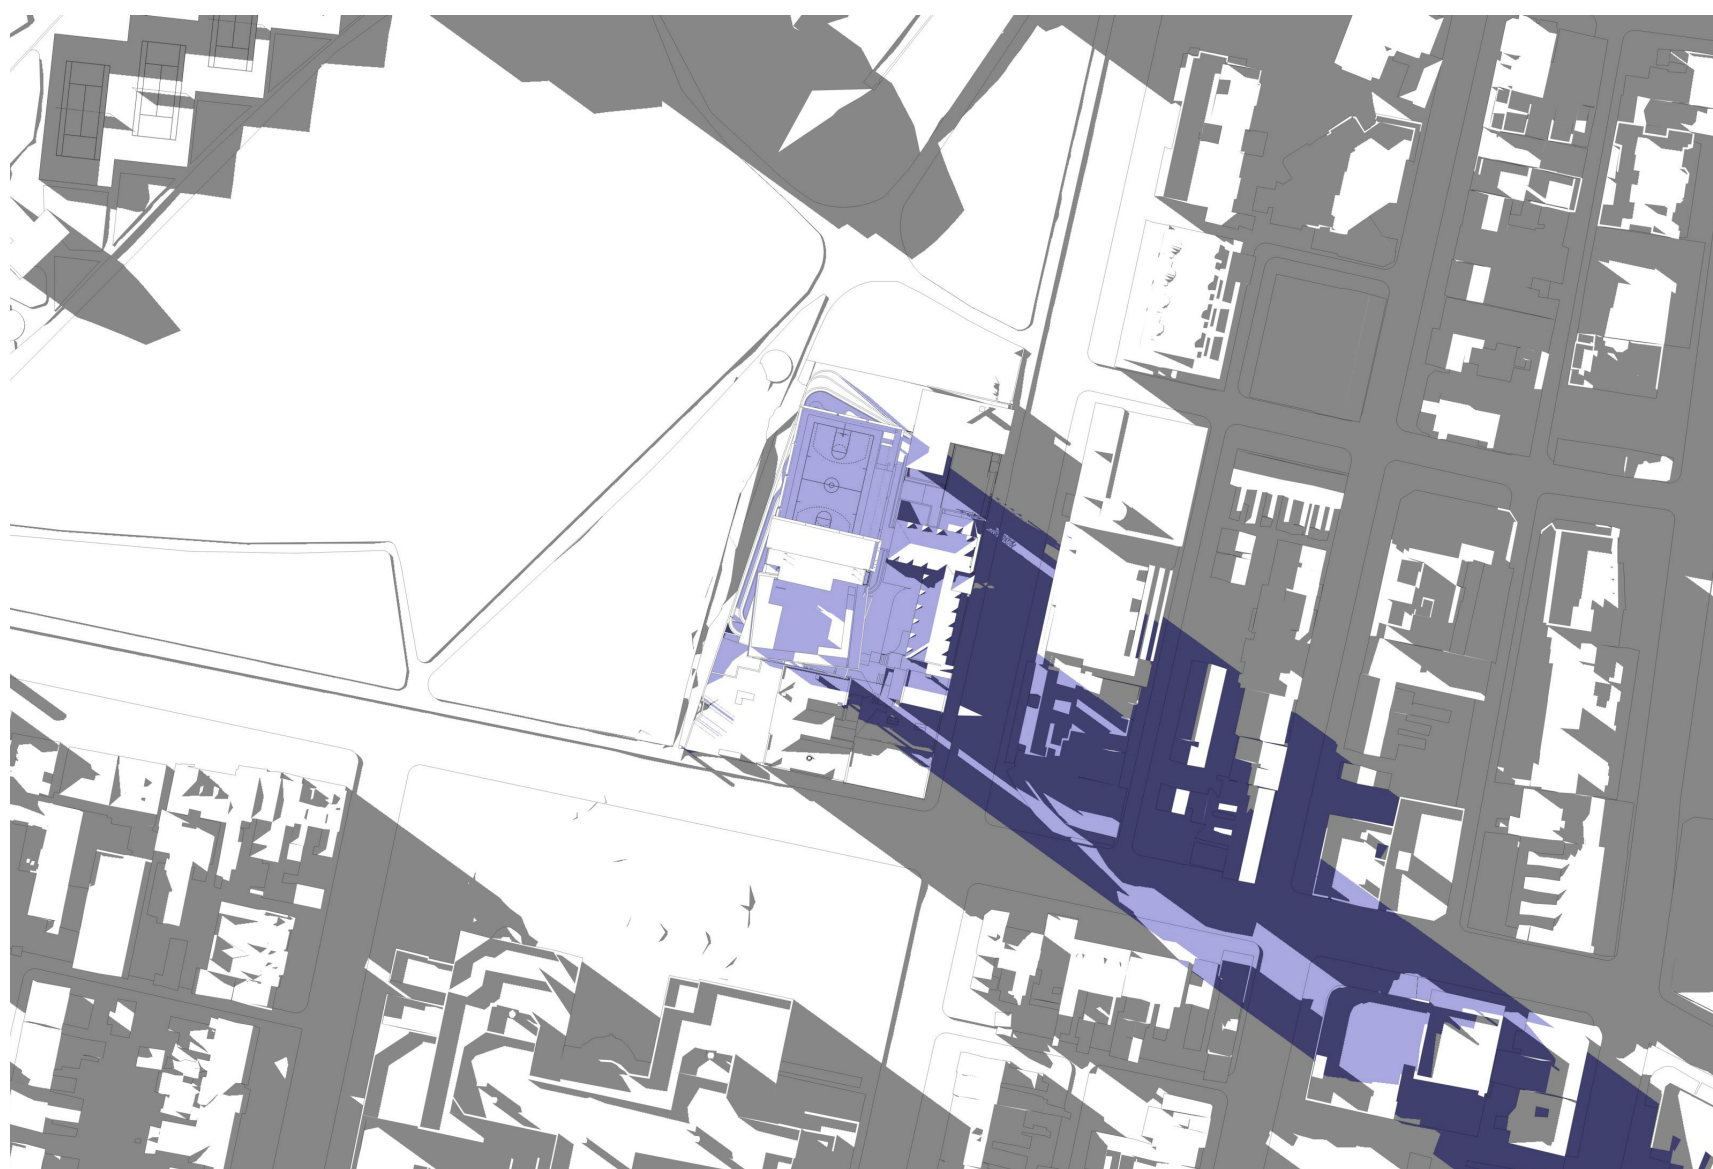
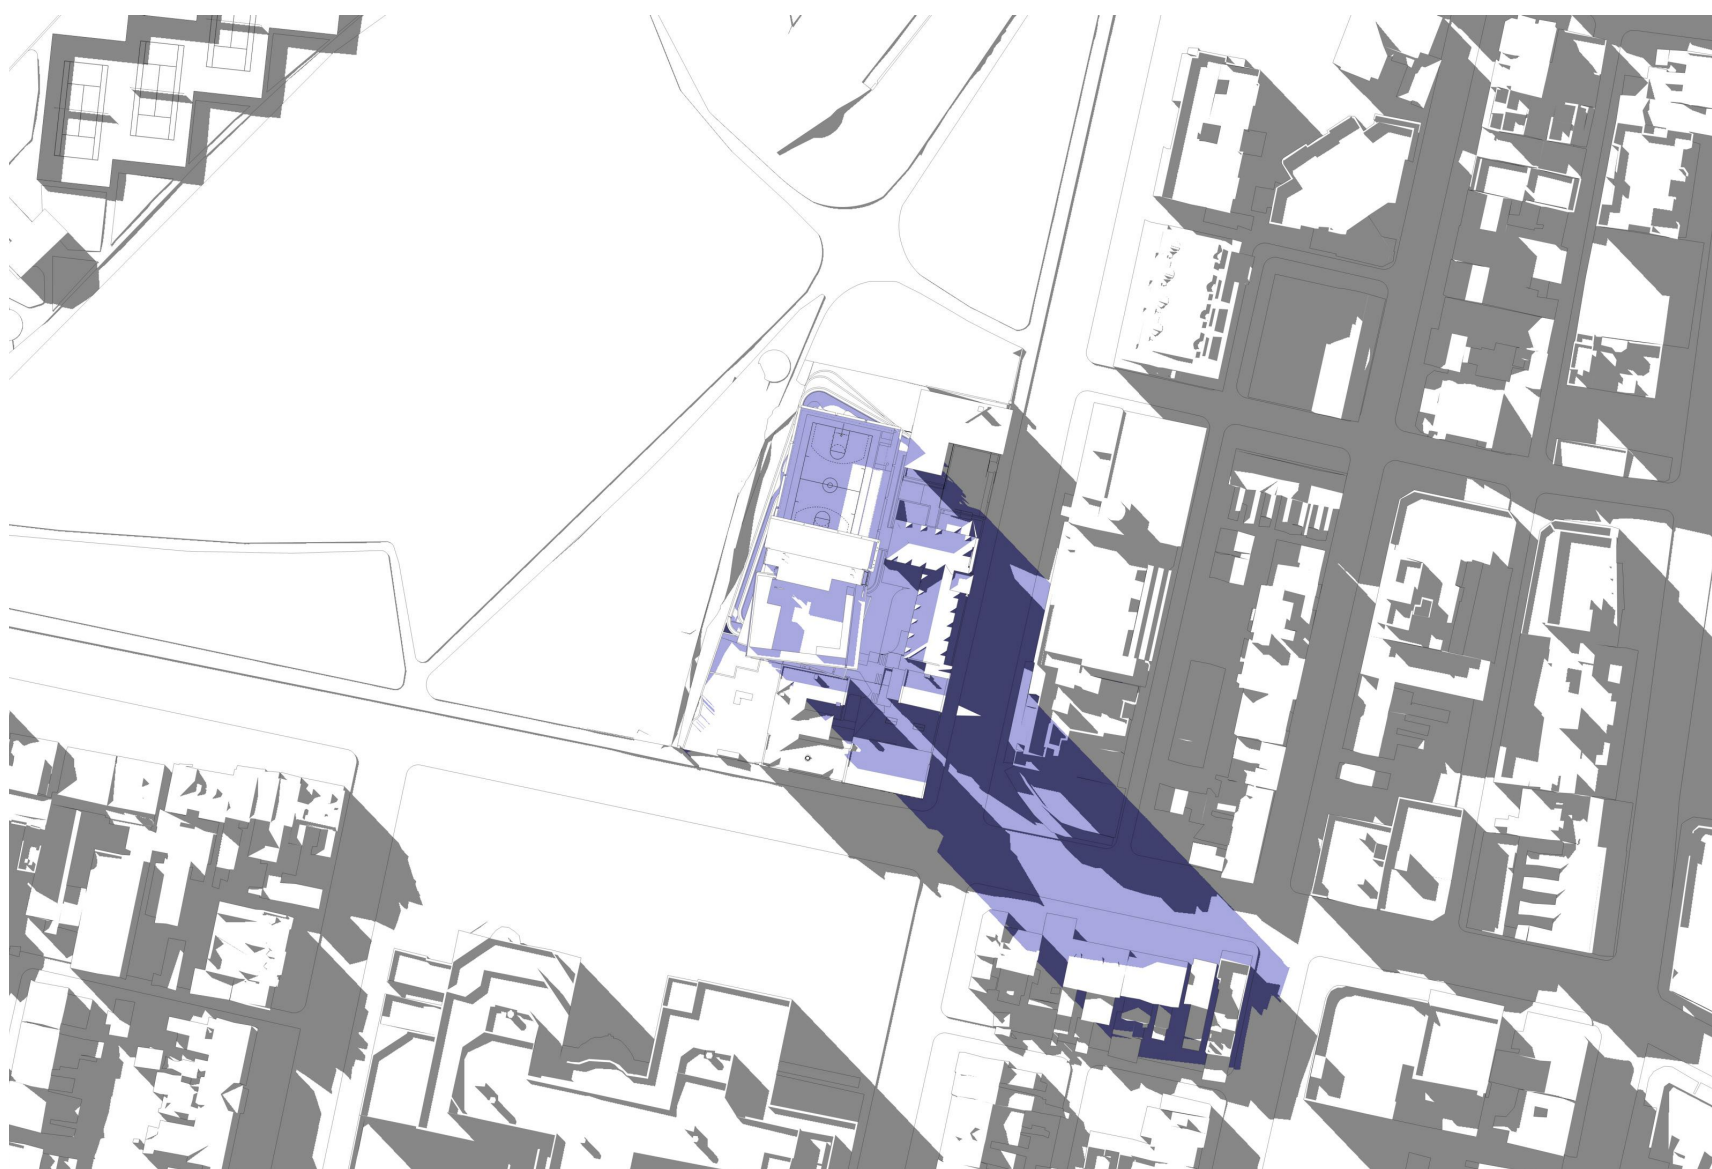
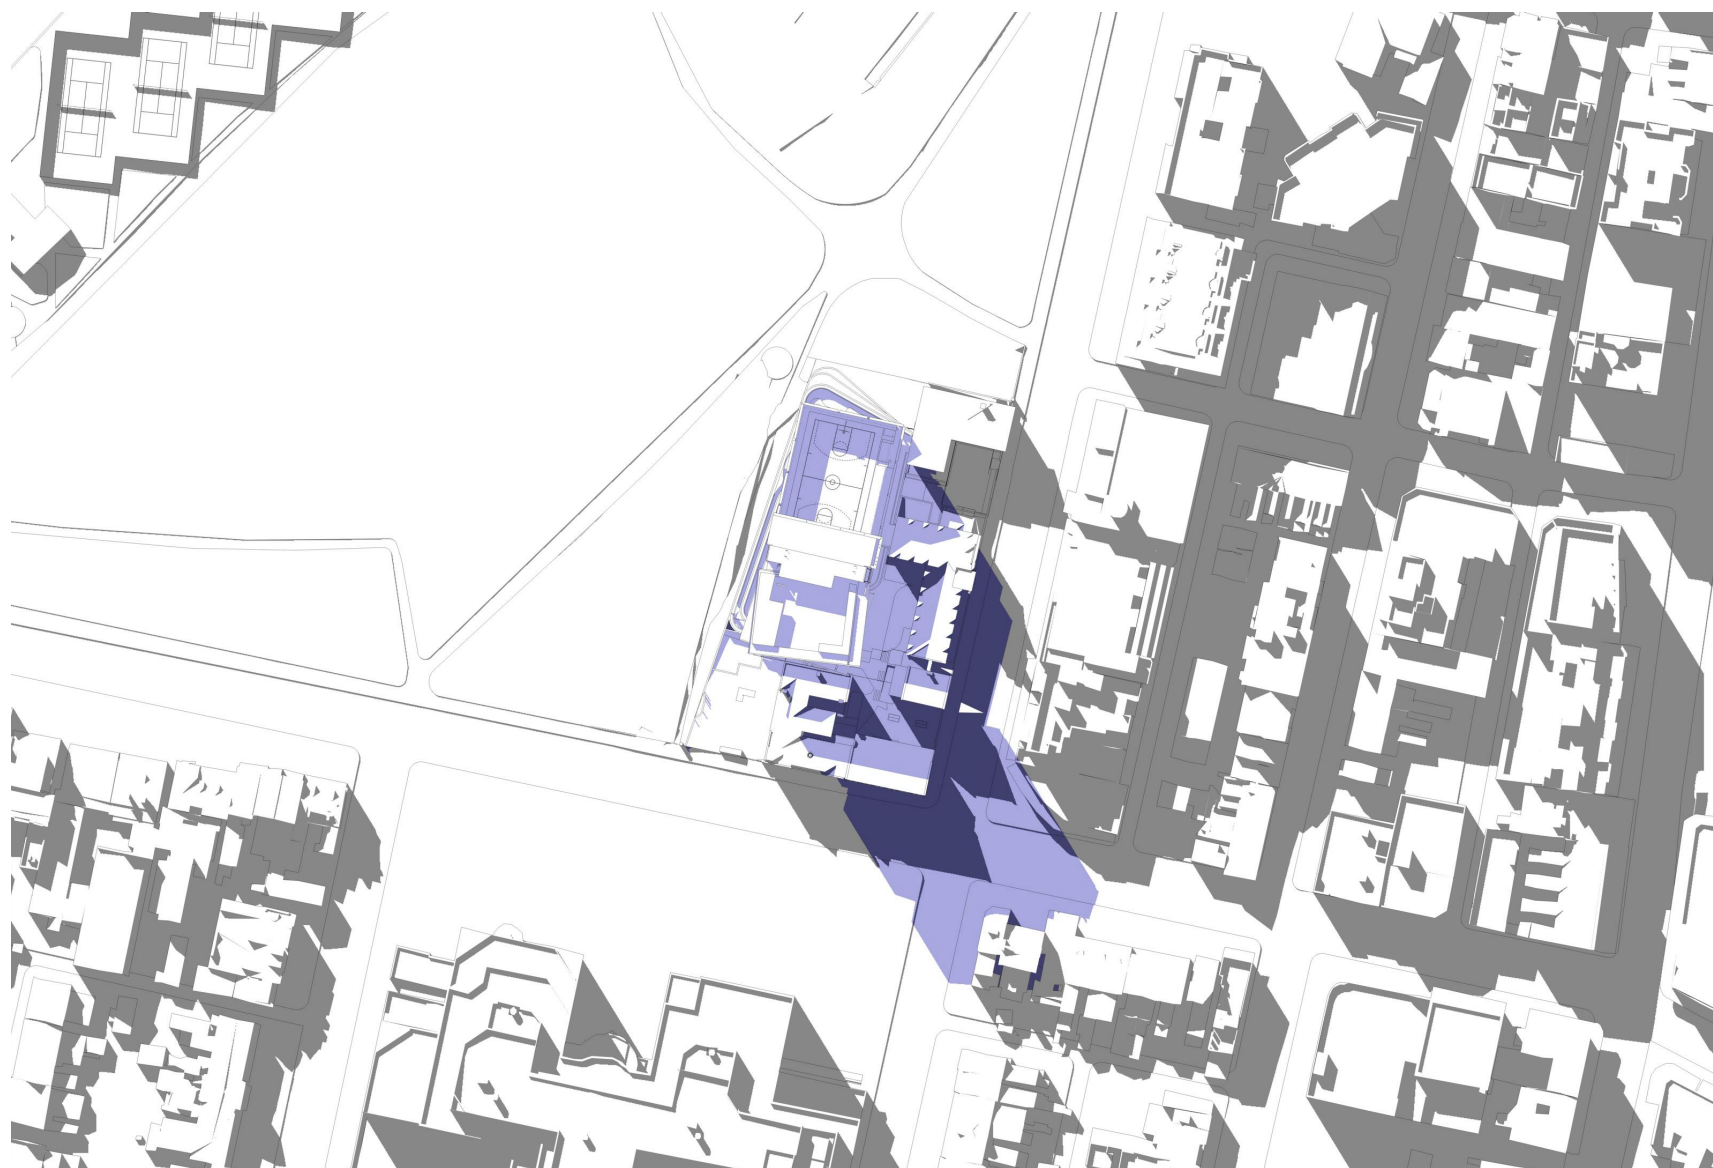
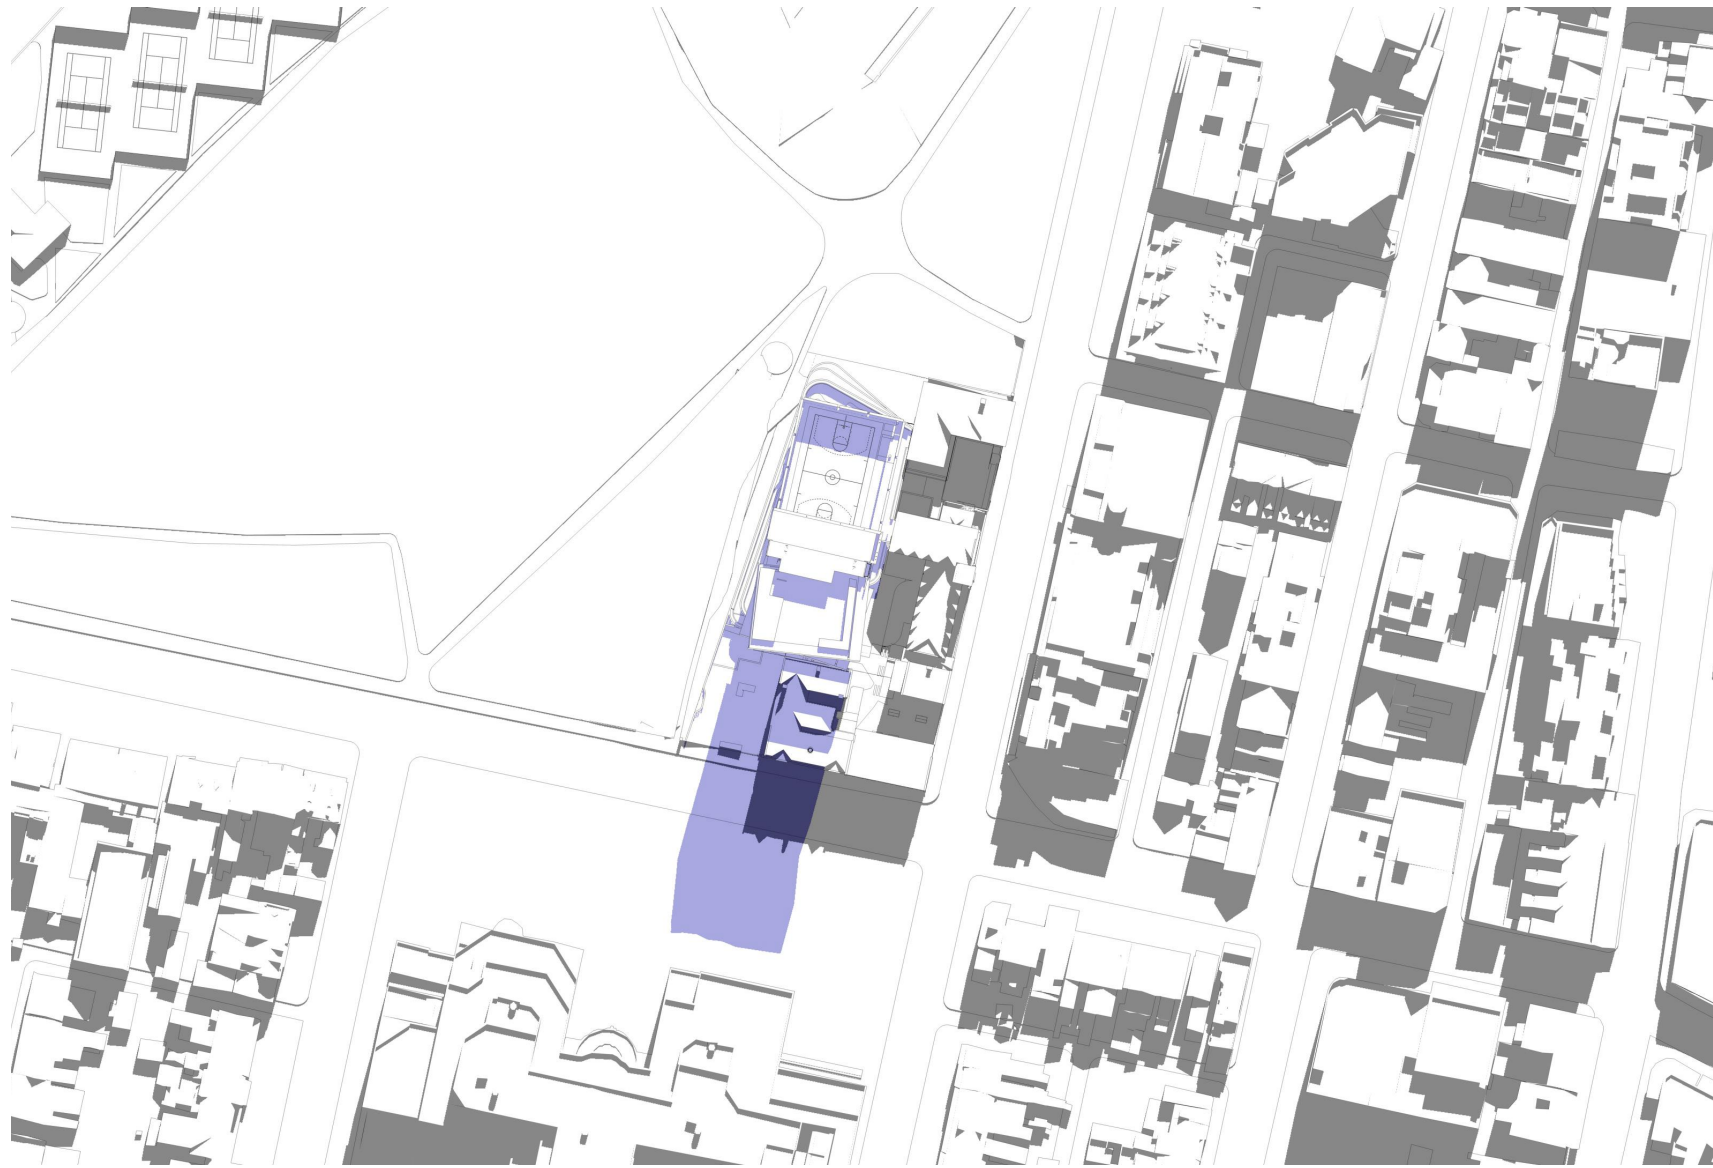


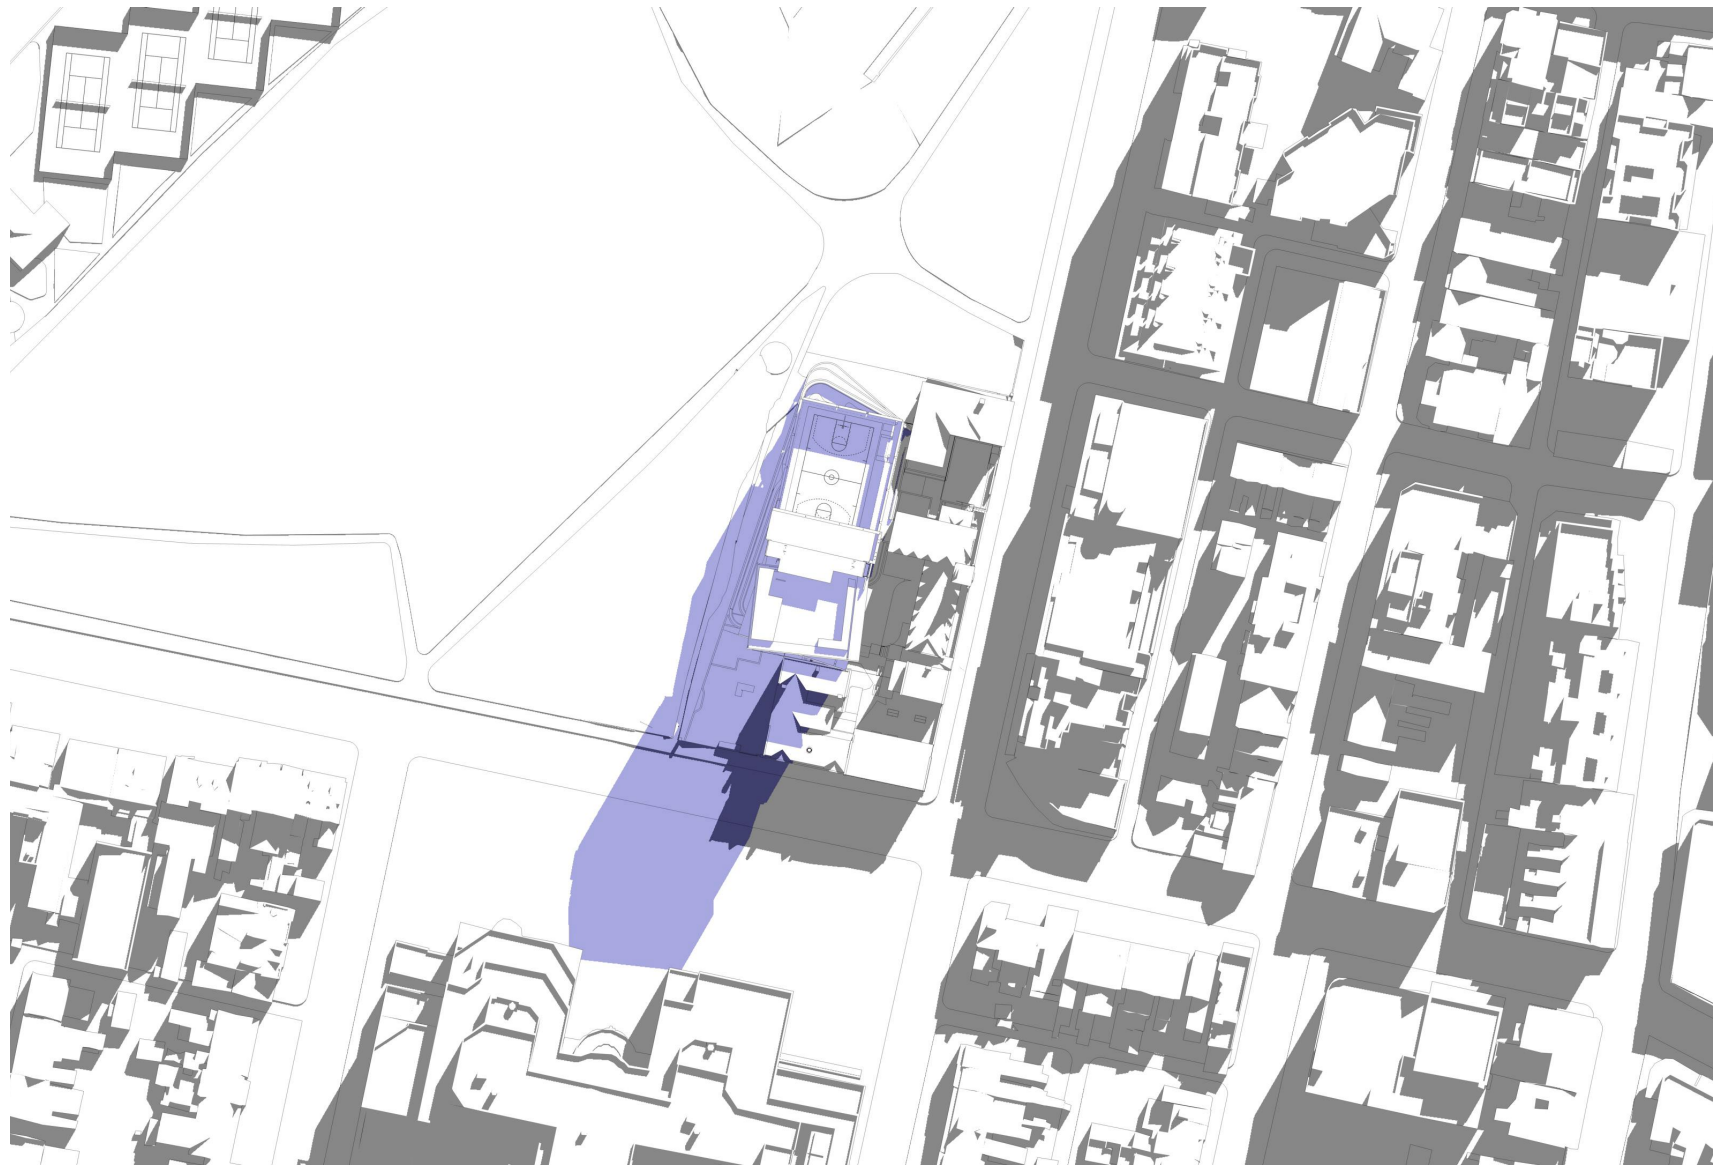

- GENERAL NOTES**
- ALL DIMENSIONS AND EXISTING CONDITIONS SHALL BE CHECKED AND VERIFIED BY THE CONTRACTOR BEFORE PROCEEDING WITH THE WORK
 - ALL LEVELS RELATIVE TO 'AUSTRALIAN HEIGHT DATUM'
 - DO NOT SCALE DRAWINGS
 - USE FIGURED DIMENSIONS ONLY

- legend
- Shadows - Proposed
 - Shadows - Existing

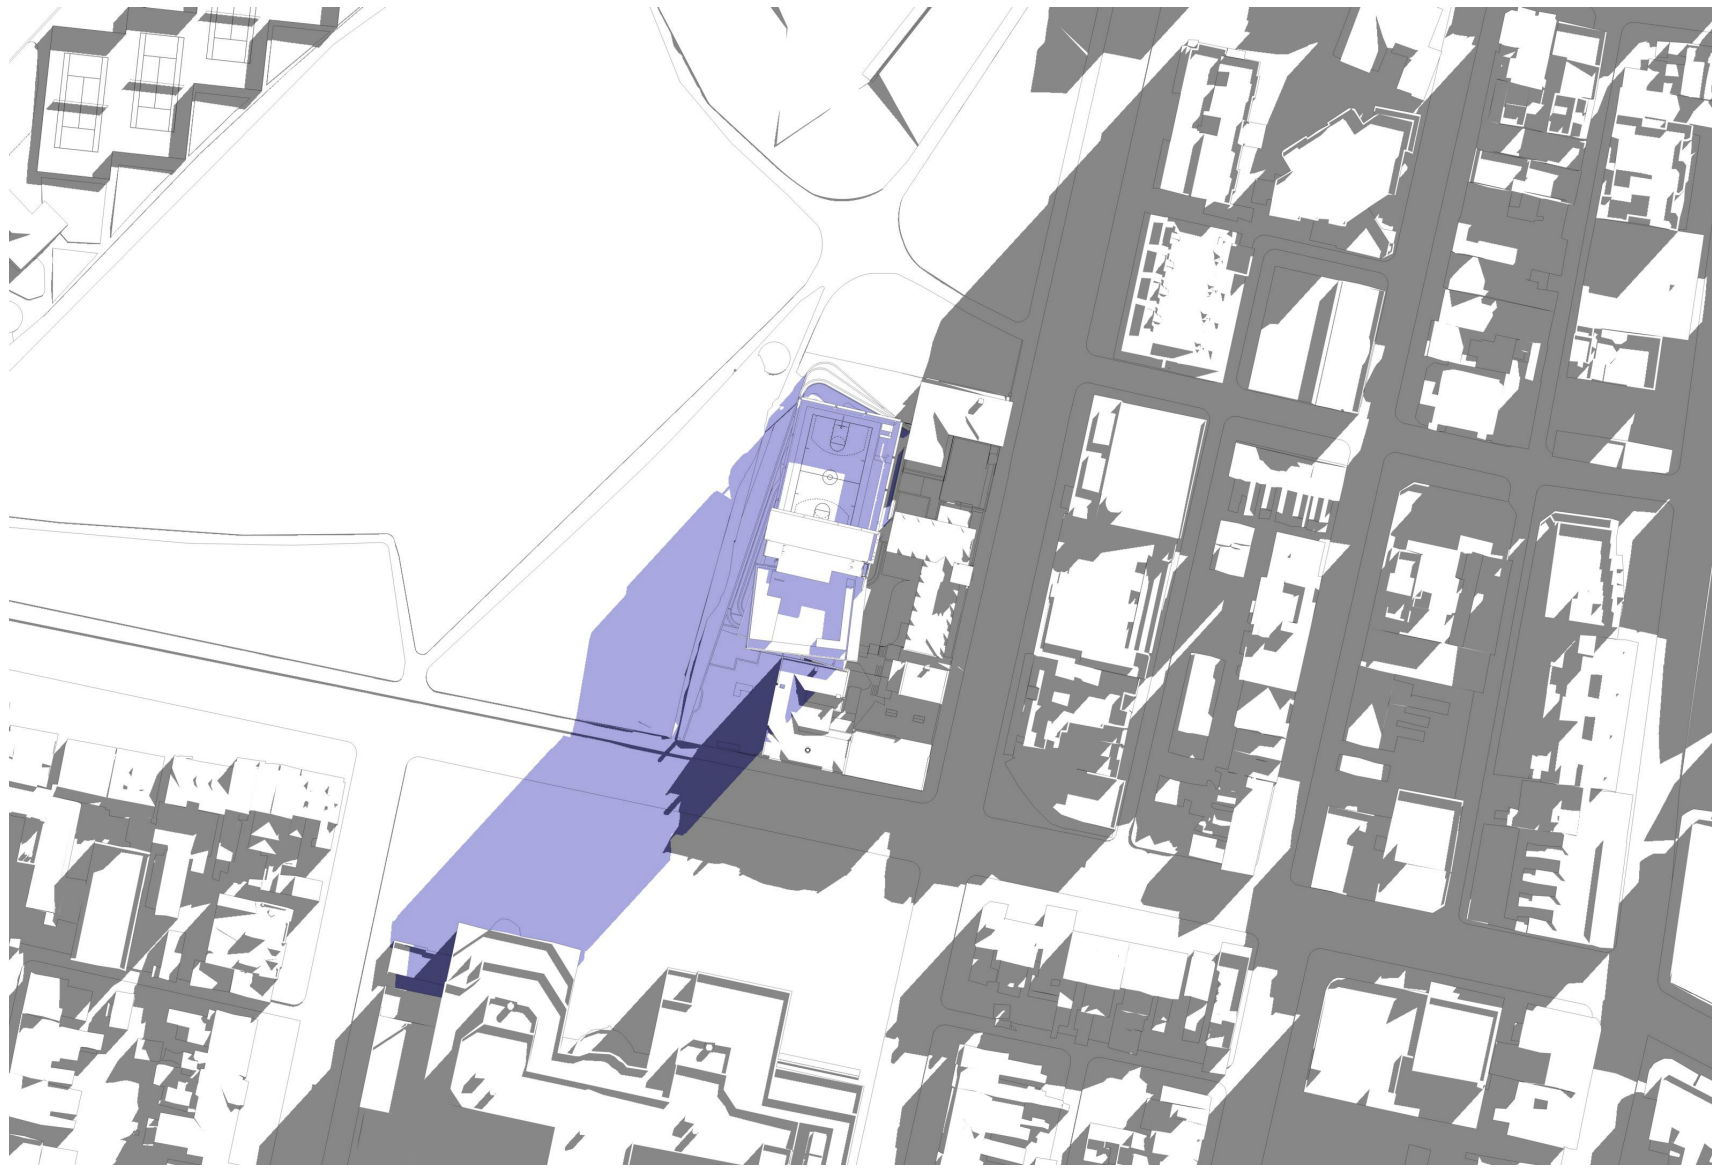

A	3/5/17	SSD Application	KT	EC
rev	date	name	by	chk

fjmt studio architecture interiors landscape urban
sydney melbourne oxford
Level 5, 70 King Street & +61 2 9251 7077 [w](#) [fjmtstudio.com](#)



project
Inner Sydney High School
244 Cleveland Street
Surry Hills, Sydney NSW 2010

title
Sun Studies
Proposed June 21st

scale	first issued	28/03/2017
project code	sheet no.	revision
ICHS	6002	A