

CHALMERS STREET

PLAN 1:100

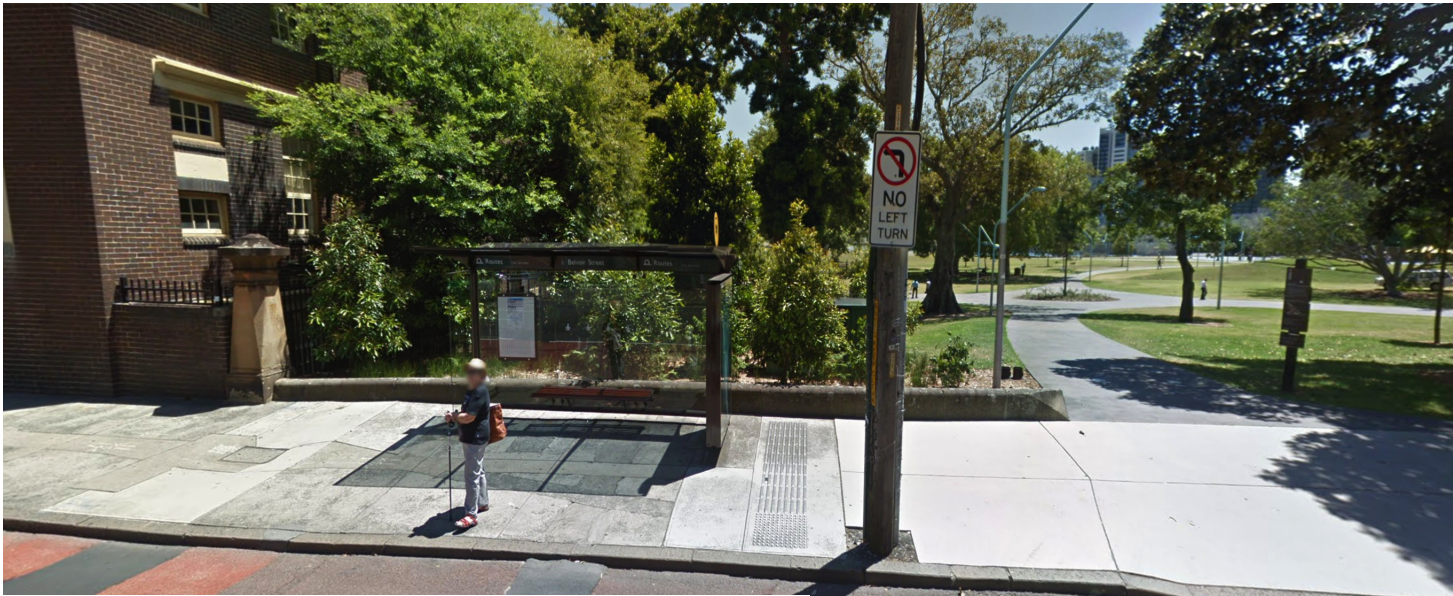


IMAGE 1: VIEW FROM CHALMERS STREET OF EXISTING HERITAGE STONE PLINTH



IMAGE 2: VIEW OF A SIMILAR EXAMPLE FURTHER DOWN CHALMERS ST IN FRONT OF PRINCE ALFRED PARK POOL WHERE A LARGE PORTION OF THE PLINTH HAS BEEN REMOVED.