





- GENERAL NOTES**
- ALL DIMENSIONS AND EXISTING CONDITIONS SHALL BE CHECKED AND VERIFIED BY THE CONTRACTOR BEFORE PROCEEDING WITH THE WORK
 - ALL LEVELS RELATIVE TO 'AUSTRALIAN HEIGHT DATUM'
 - DO NOT SCALE DRAWINGS
 - USE FIGURED DIMENSIONS ONLY

legend

- Shadows - Existing Buildings on Site
- Shadows - Context

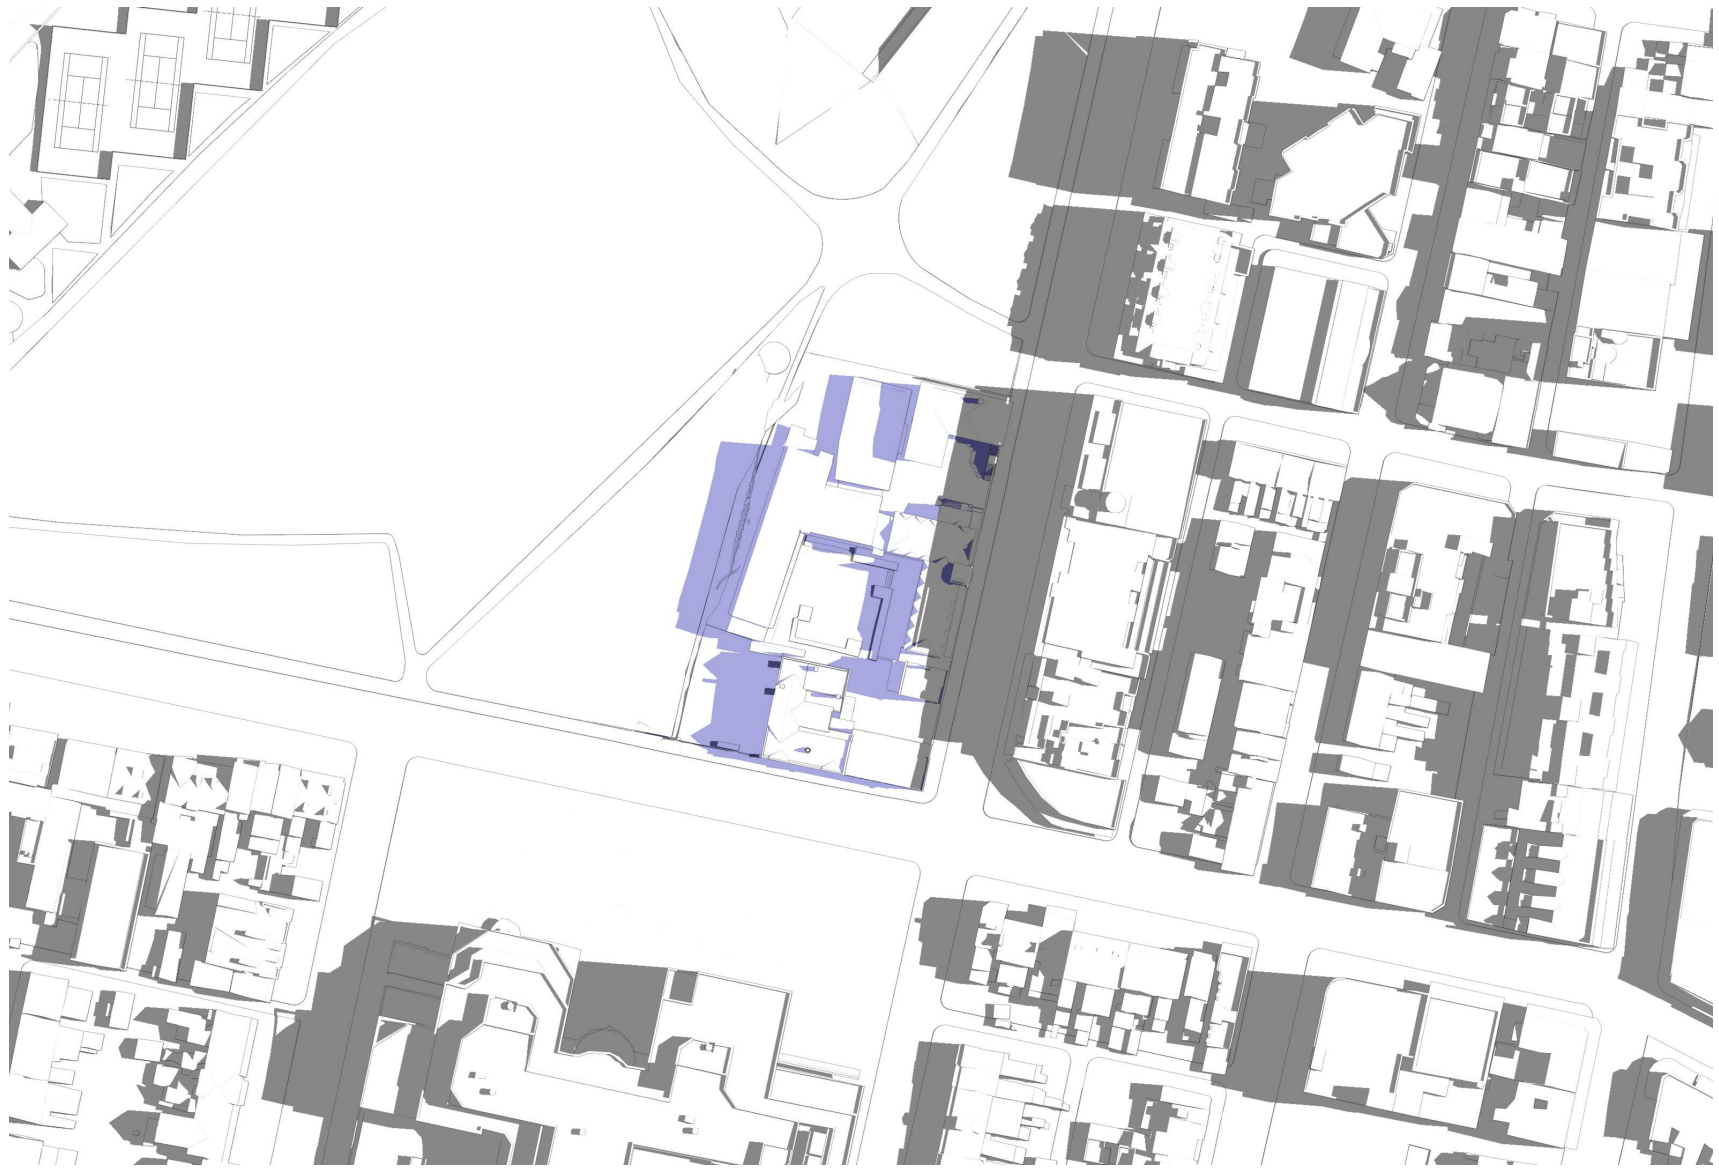

June 21st 9am

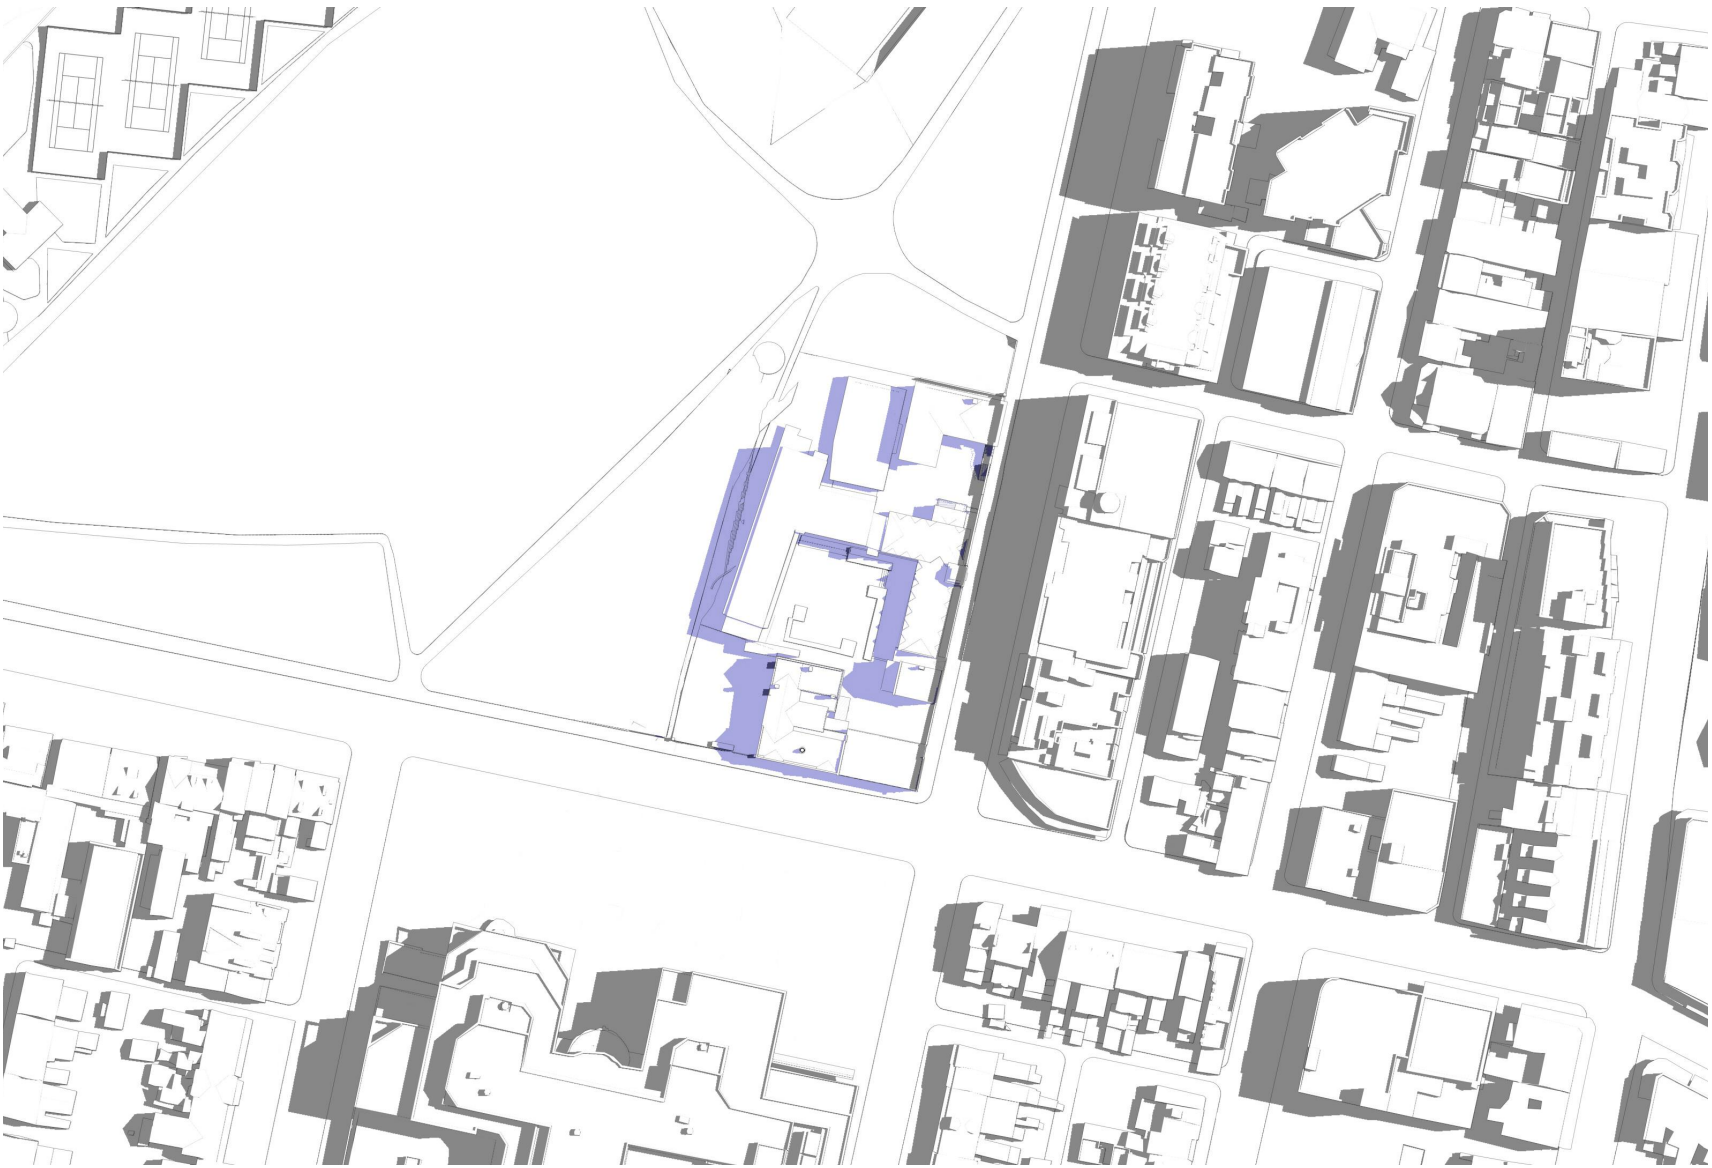

June 21st 10am




June 21st 11am




June 21st 12pm



June 21st 1pm

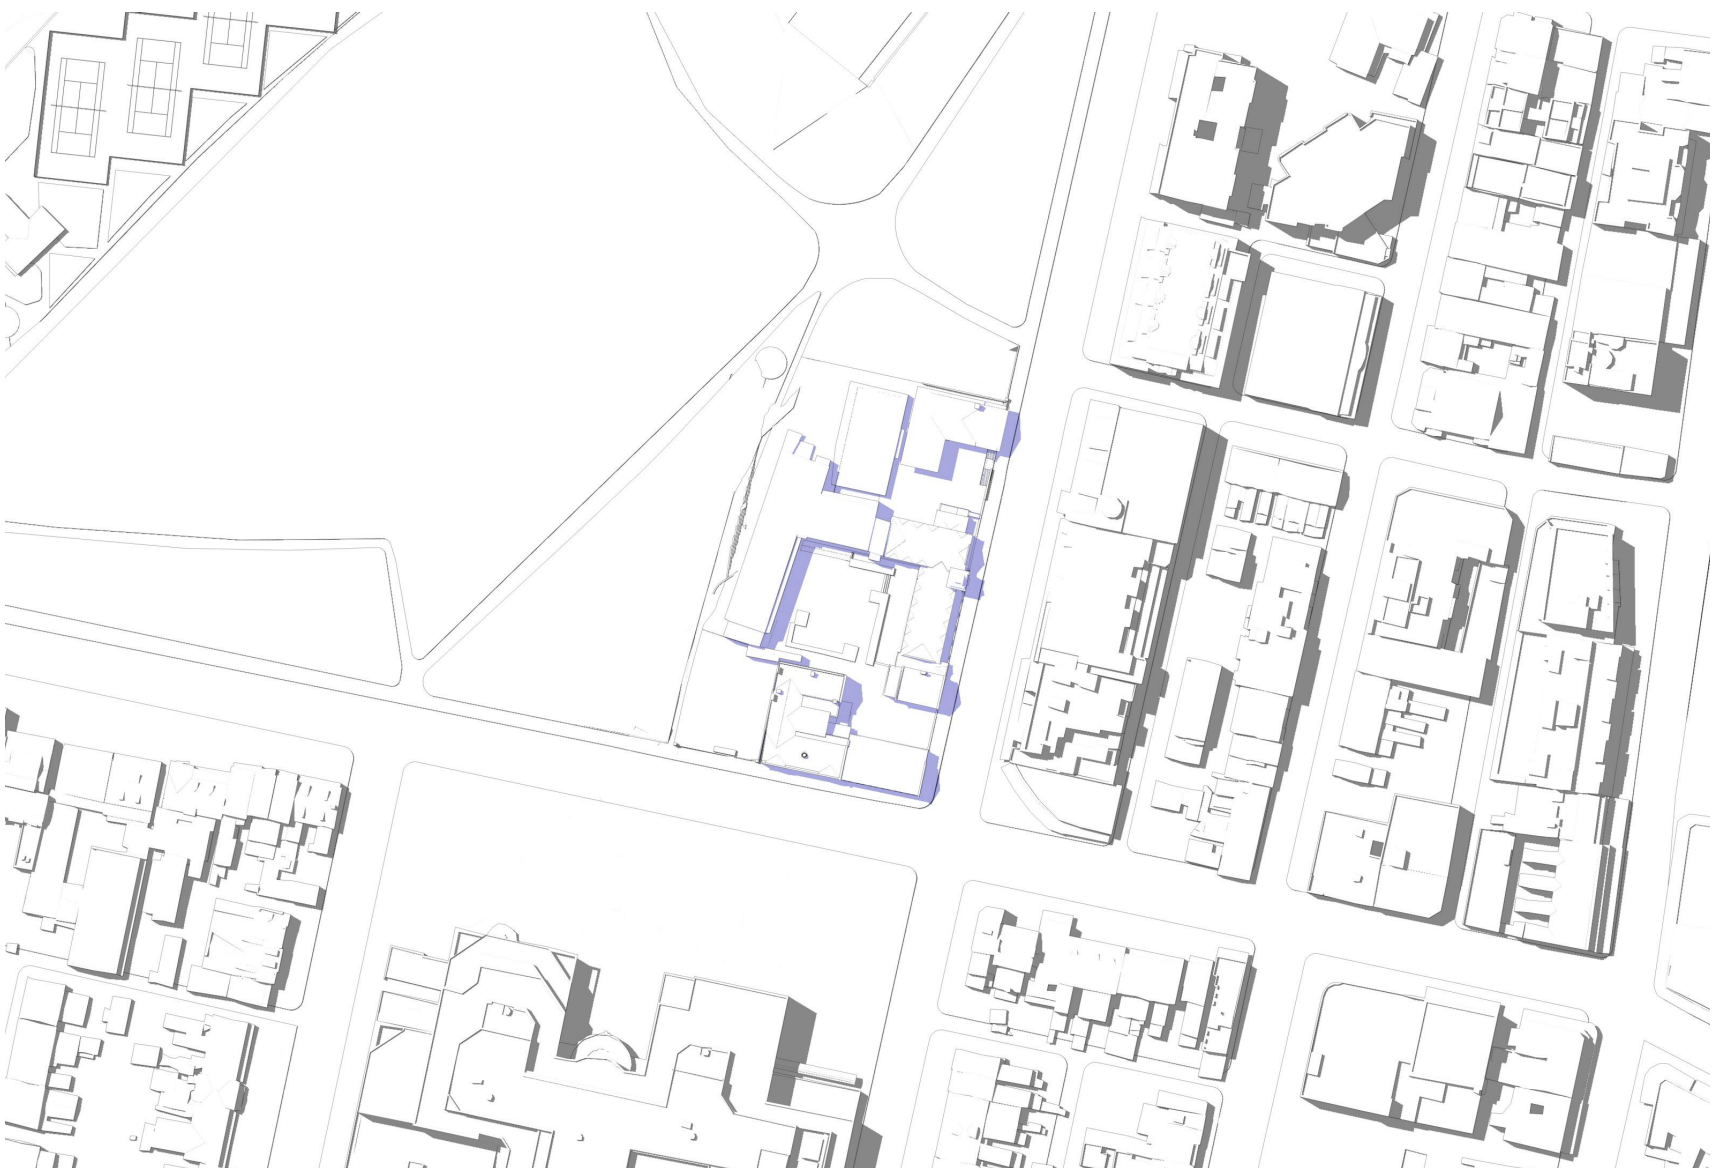

June 21st 2pm

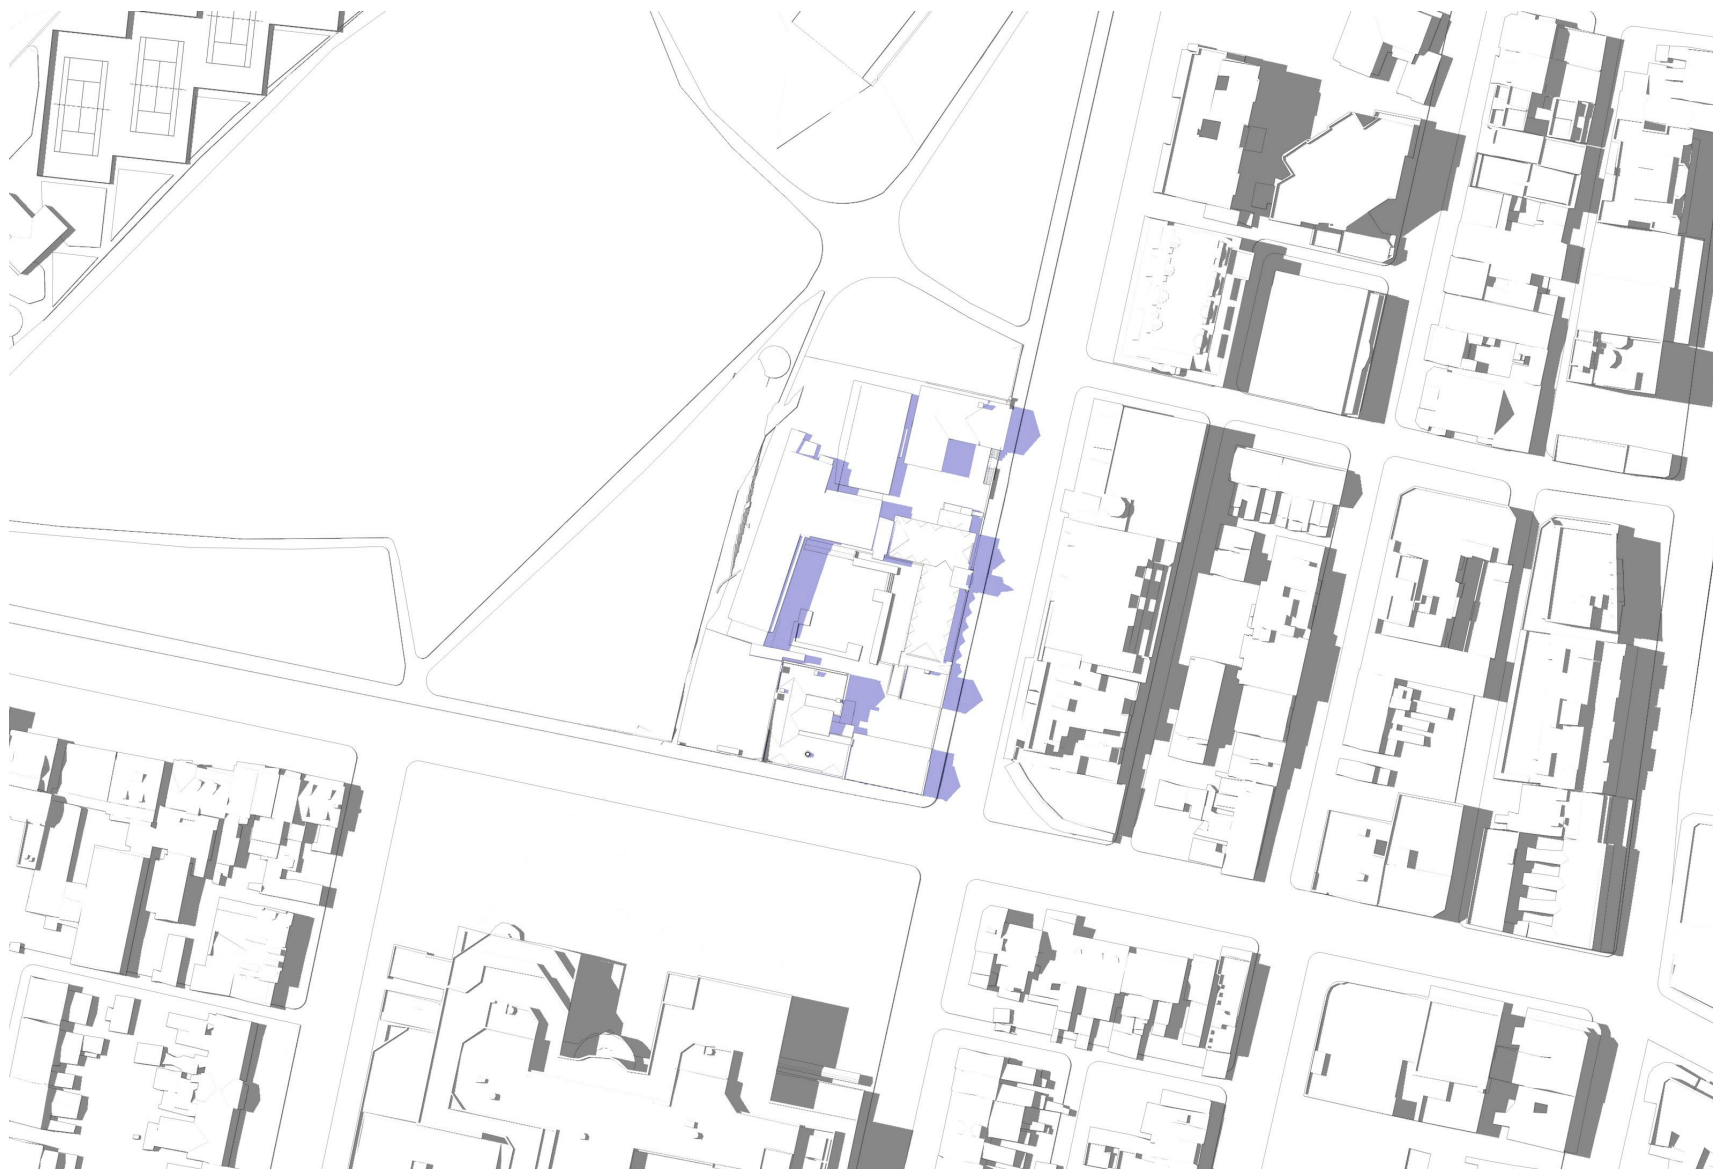

June 21st 3pm



June 21st 4pm

A	3/5/17	SSD Application	KT	EC
rev	date	name	by	chk

fjmt studio architecture interiors landscape urban
sydney melbourne oxford
Level 5, 70 King Street & +61 2 9251 7077 www.fjmtstudio.com



project
Inner Sydney High School
244 Cleveland Street
Surry Hills, Sydney NSW 2010

title
Sun Studies
Existing December 21st

scale	first issued	28/03/2017
project code	sheet no.	revision
ICHS	6003	A