



GENERAL NOTES
ALL DIMENSIONS AND EXISTING CONDITIONS SHALL BE
◦ CHECKED AND VERIFIED BY THE CONTRACTOR BEFORE PROCEEDING WITH THE WORK
◦ ALL LEVELS RELATIVE TO 'AUSTRALIAN HEIGHT DATUM'
◦ DO NOT SCALE DRAWINGS
◦ USE FIGURED DIMENSIONS ONLY

Legend

- Shadows - SSD Proposed
- Shadows - Proposed
- Shadows - Overlap SSD/Current
- Shadows - Context




June 21st 9am



June 21st 10am



June 21st 11am

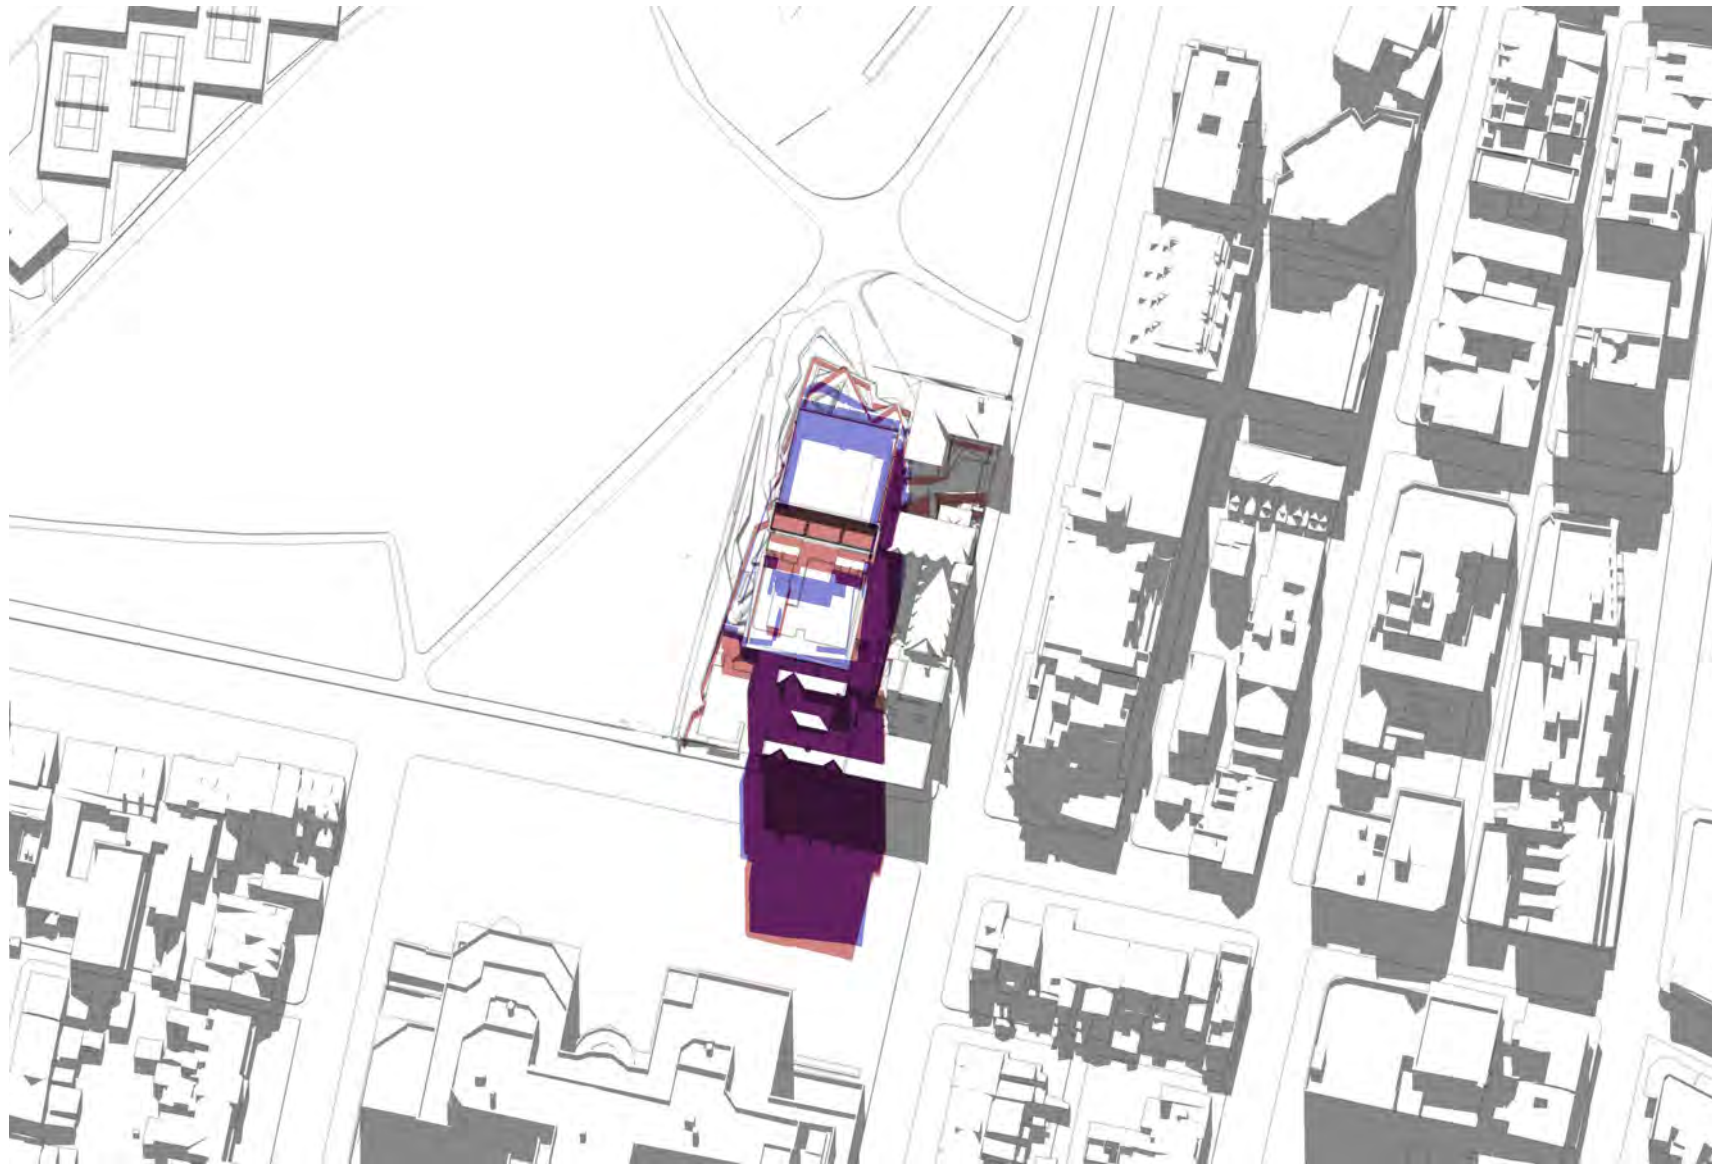


June 21st 12pm




June 21st 1pm



June 21st 2pm

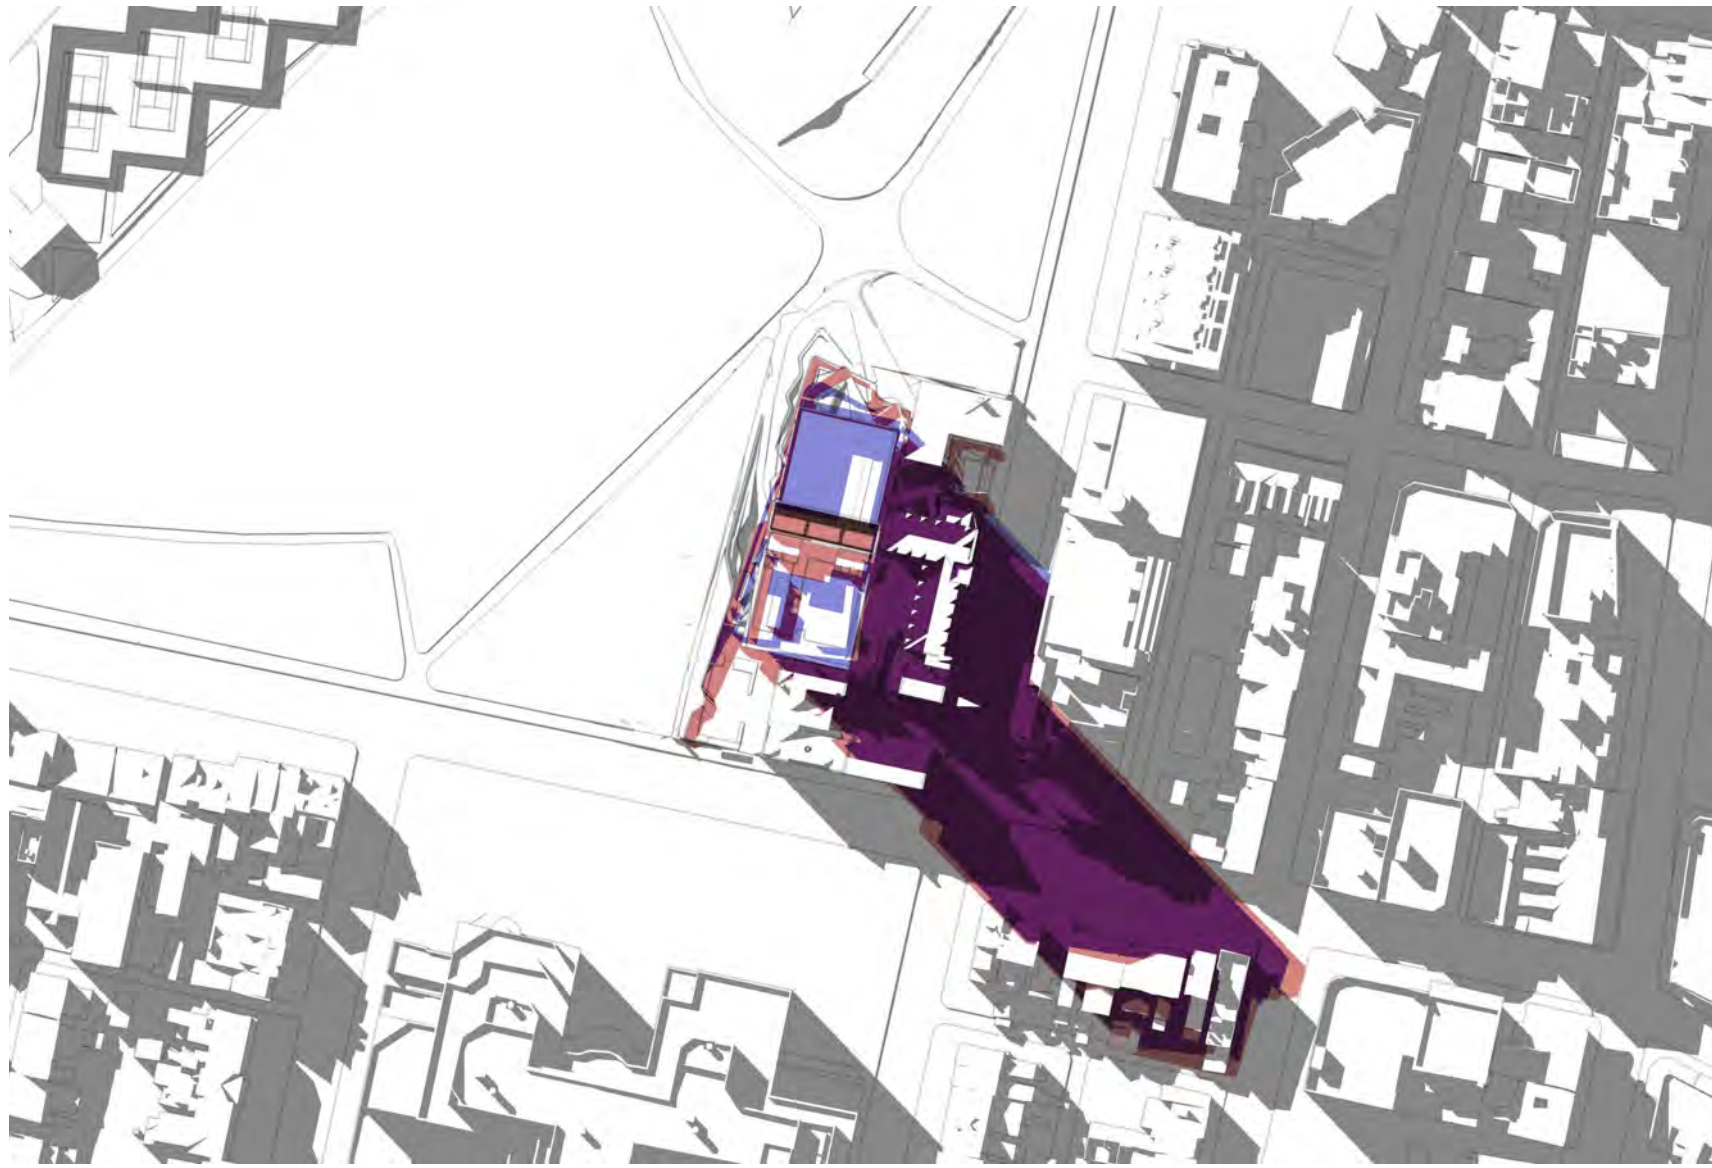

June 21st 3pm

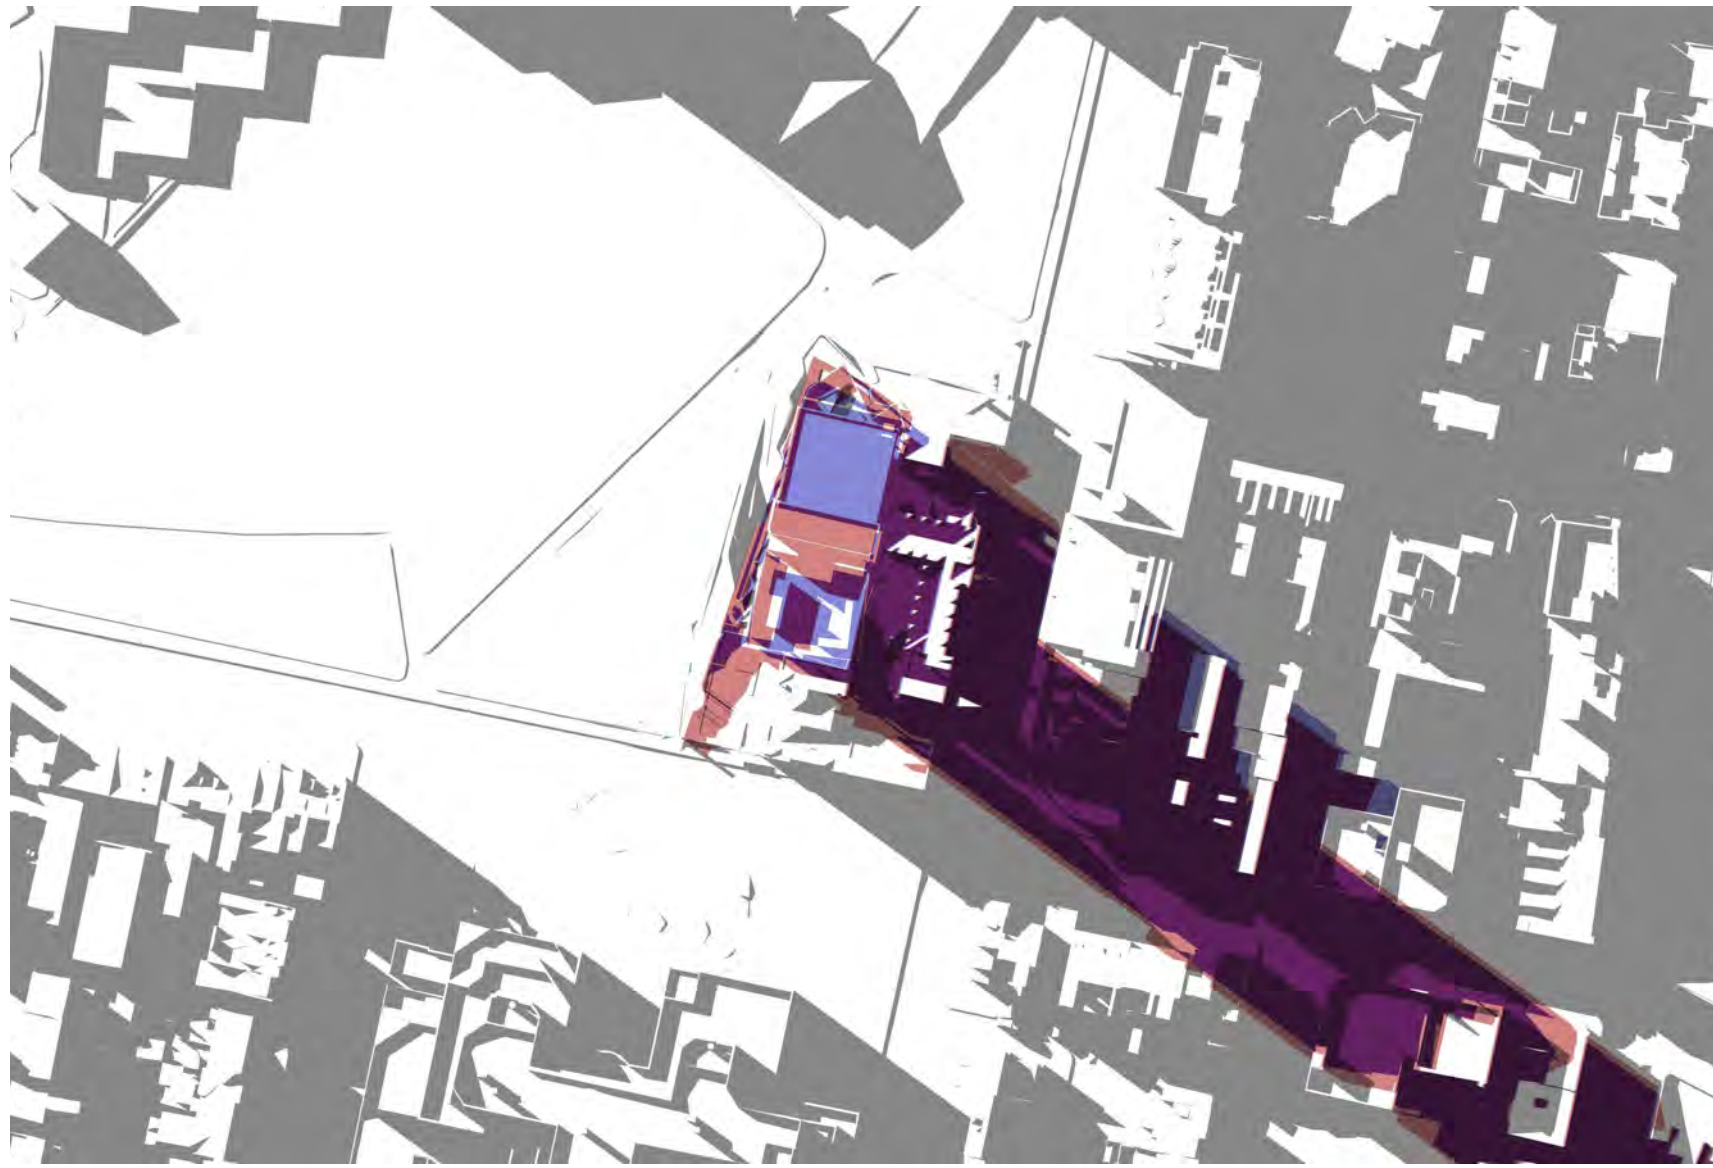

June 21st 4pm

B	26/9/17	RTS	AWY
A	3/5/17	SSD Application	KT EC
rev	date	name	by chk

fjmt studio architecture interiors landscape urban community
sydney melbourne uk
Level 5, 70 King Street E • 61 2 9251 7077 • fjmtstudio.com



project
Inner Sydney High School
244 Cleveland Street
Surry Hills, Sydney NSW 2010

title
Sun Studies
Proposed June 21st

scale	first issued	28/03/2017
project code	sheet no.	revision
ISHS	6002	B



- GENERAL NOTES**
- ALL DIMENSIONS AND EXISTING CONDITIONS SHALL BE CHECKED AND VERIFIED BY THE CONTRACTOR BEFORE PROCEEDING WITH THE WORK
 - ALL LEVELS RELATIVE TO 'AUSTRALIAN HEIGHT DATUM'
 - DO NOT SCALE DRAWINGS
 - USE FIGURED DIMENSIONS ONLY

legend

- Shadows - SSD Proposed
- Shadows - Proposed
- Shadows - Overlap SSD/Current
- Shadows - Context



December 21st 9am



December 21st 10am




December 21st 11am



December 21st 12pm




December 21st 1pm

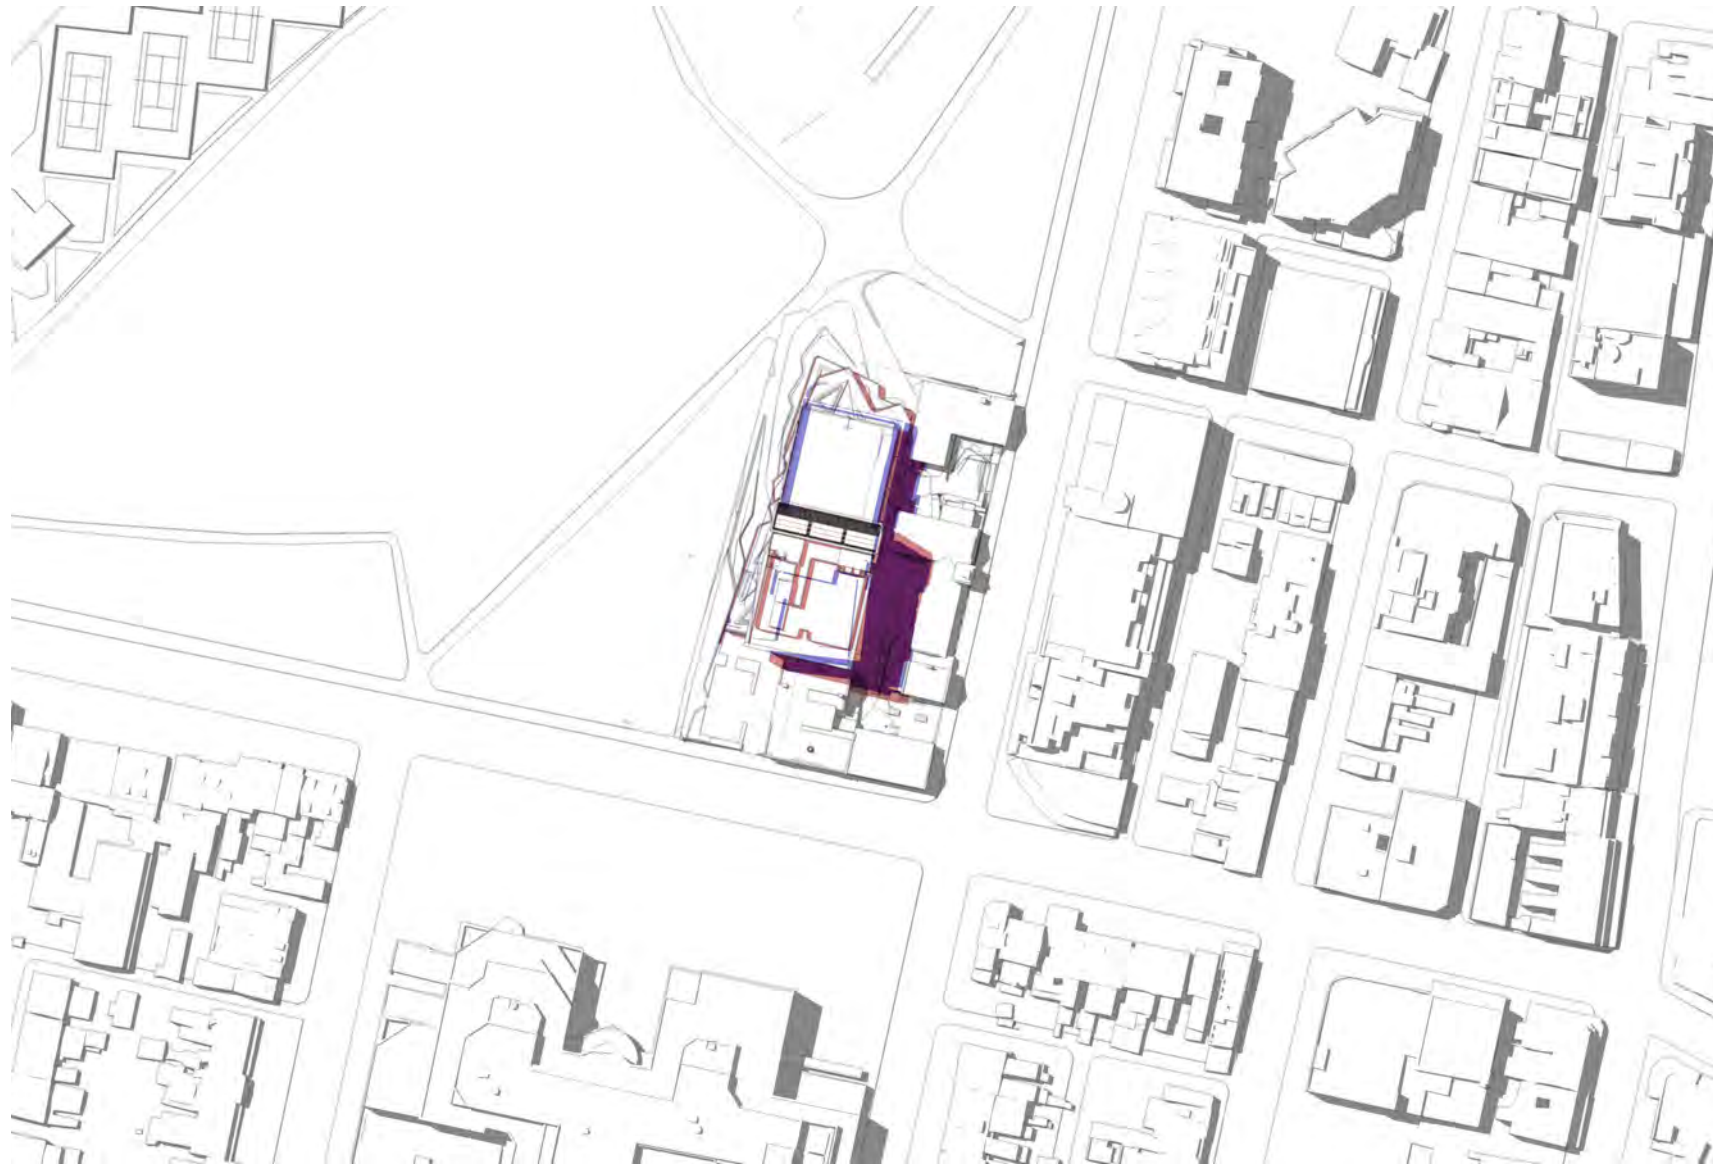

December 21st 2pm



December 21st 3pm

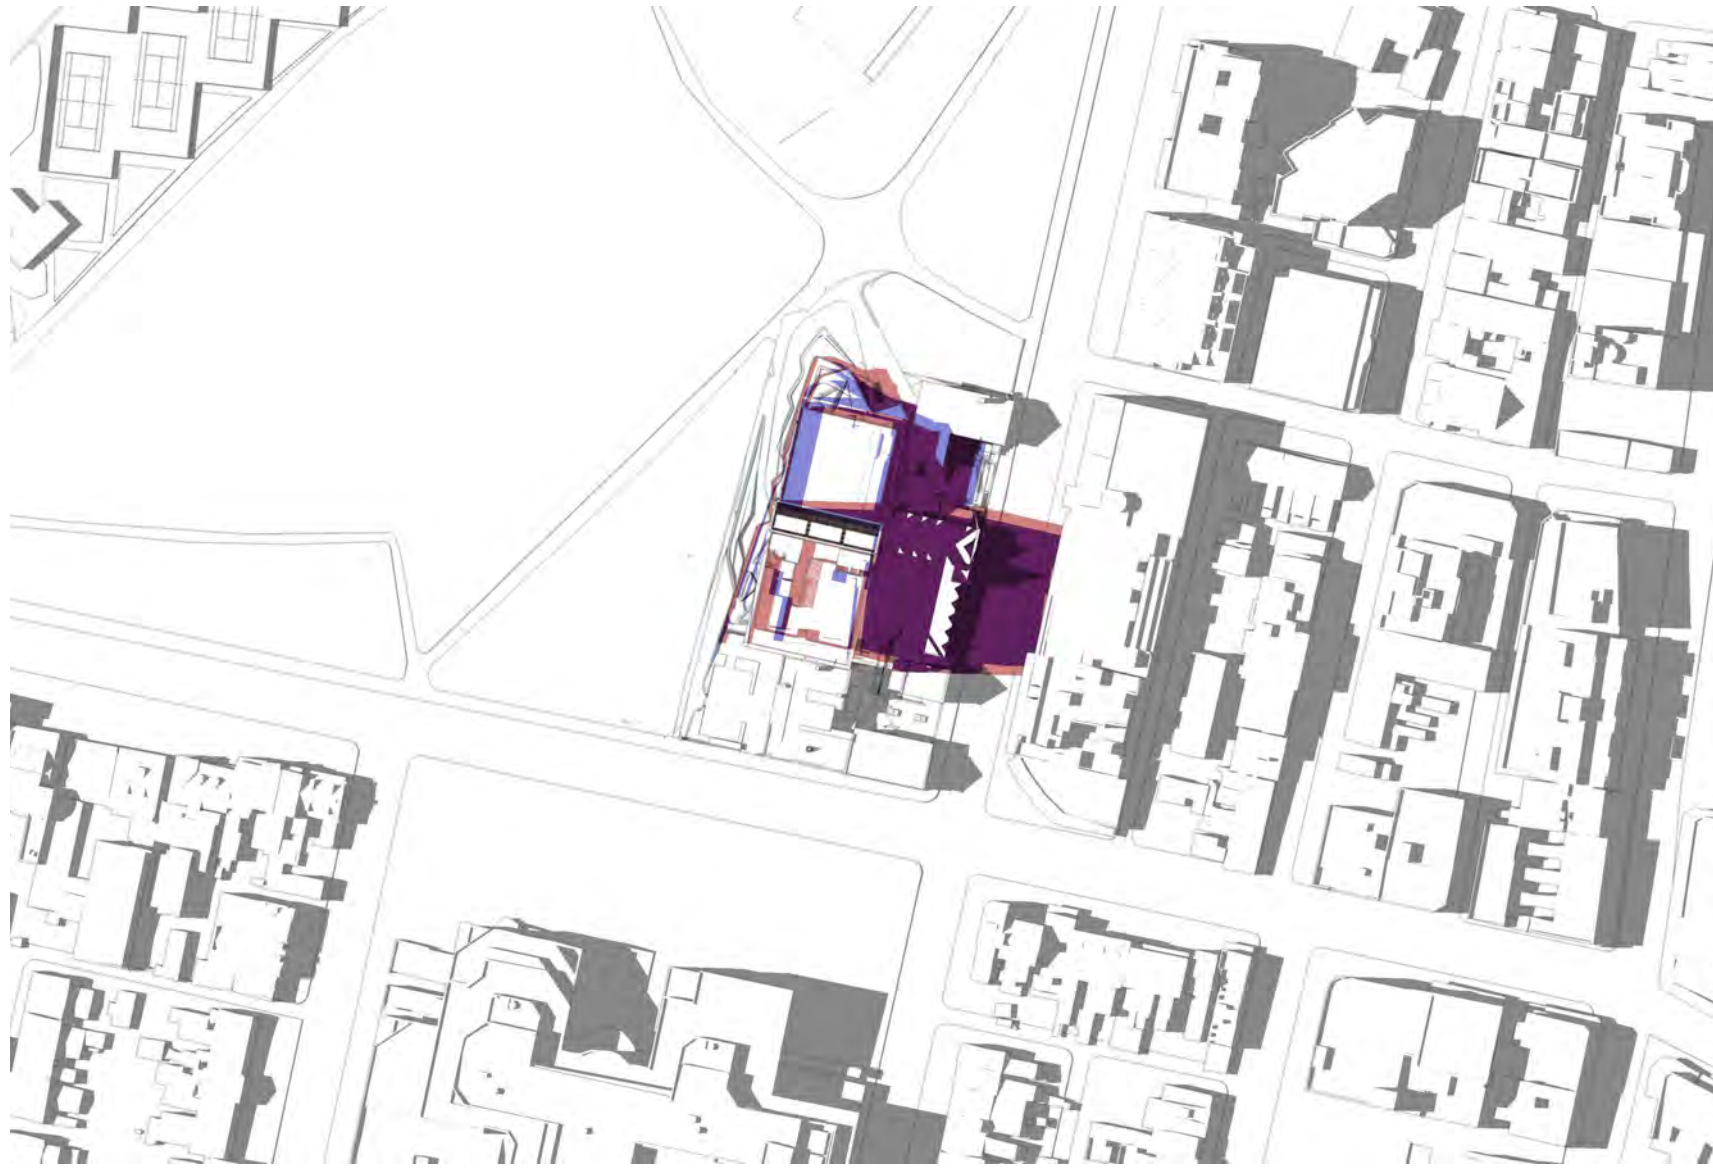

December 21st 4pm

B	26/9/17	RTS	AWY
A	3/5/17	SSD Application	KT EC
rev	date	name	by chk

fjmt studio architecture interiors landscape urban community
sydney melbourne uk
Level 5, 70 King Street E +61 2 9251 7077 fjmtstudio.com



project
Inner Sydney High School
244 Cleveland Street
Surry Hills, Sydney NSW 2010

title
Sun Studies
Proposed December 21st

scale	first issued	28/03/2017
project code	sheet no.	revision
ISHS	6004	B


204-214 CHALMERS ST

GENERAL NOTES


- ALL DIMENSIONS AND EXISTING CONDITIONS SHALL BE CHECKED AND VERIFIED BY THE CONTRACTOR BEFORE PROCEEDING WITH THE WORK
- ALL LEVELS RELATIVE TO 'AUSTRALIAN HEIGHT DATUM'
- DO NOT SCALE DRAWINGS
- USE FIGURED DIMENSIONS ONLY

legend


EXISTING

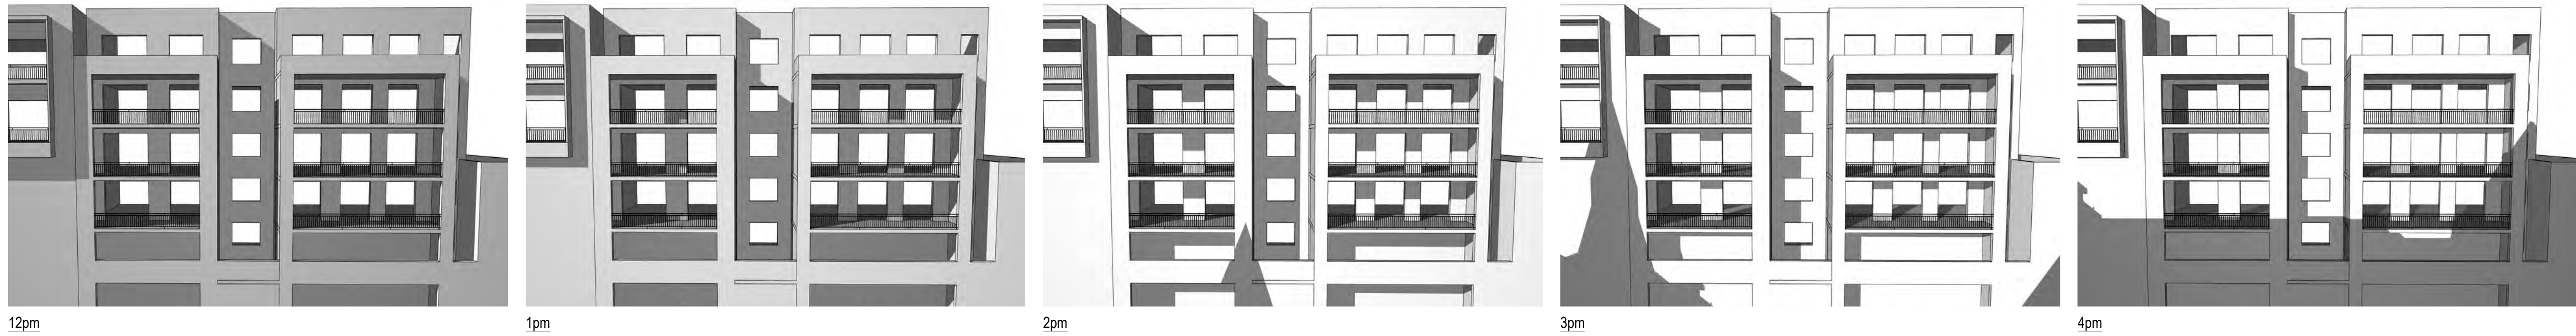

SSD

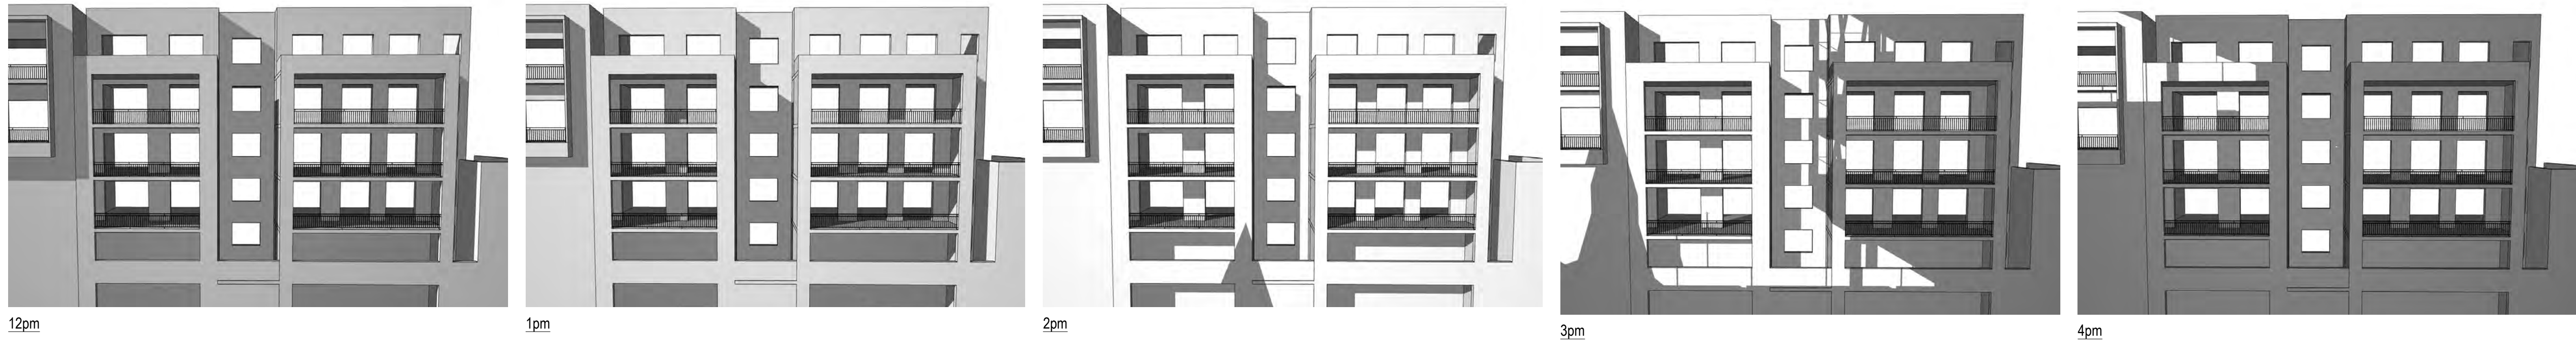

PROPOSED

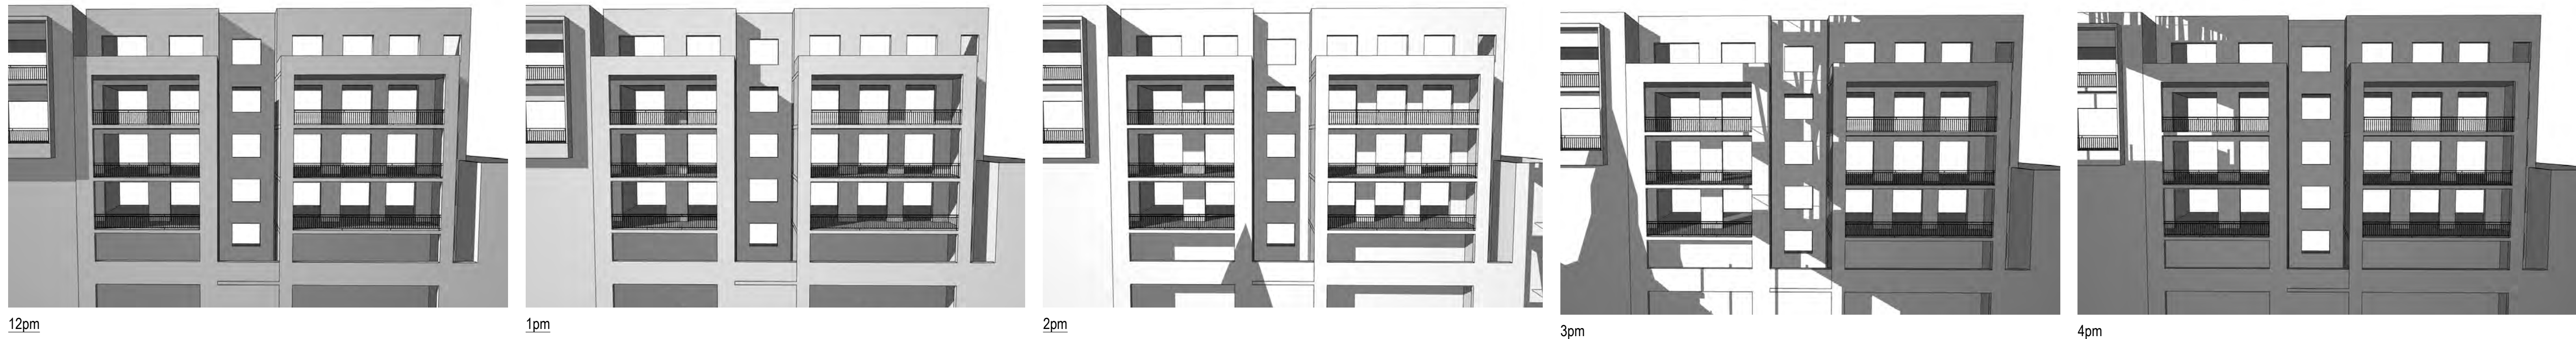

A	26/6/17	RTS	AWY
rev	date	name	by chk

fjmt studio architecture interiors landscape urban community

sydney melbourne uk

Level 5, 70 King Street **t** +61 2 9251 7077 **w** [fjmtstudio.com](#)

project

Inner Sydney High School
244 Cleveland Street
Surry Hills, Sydney NSW 2010


title

Sun Studies
June 21st - 204-214 Chalmers St Facade

scale	first issued	28/03/2017
project code	sheet no.	revision
ISHS	6005	A


188 CHALMERS ST

EXISTING

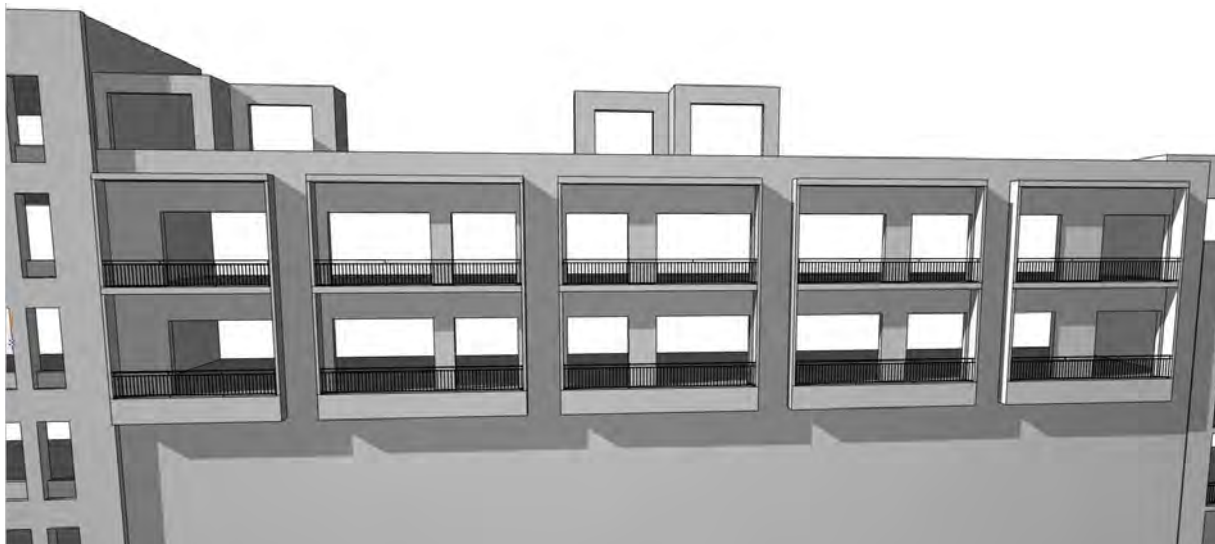


12pm

SSD

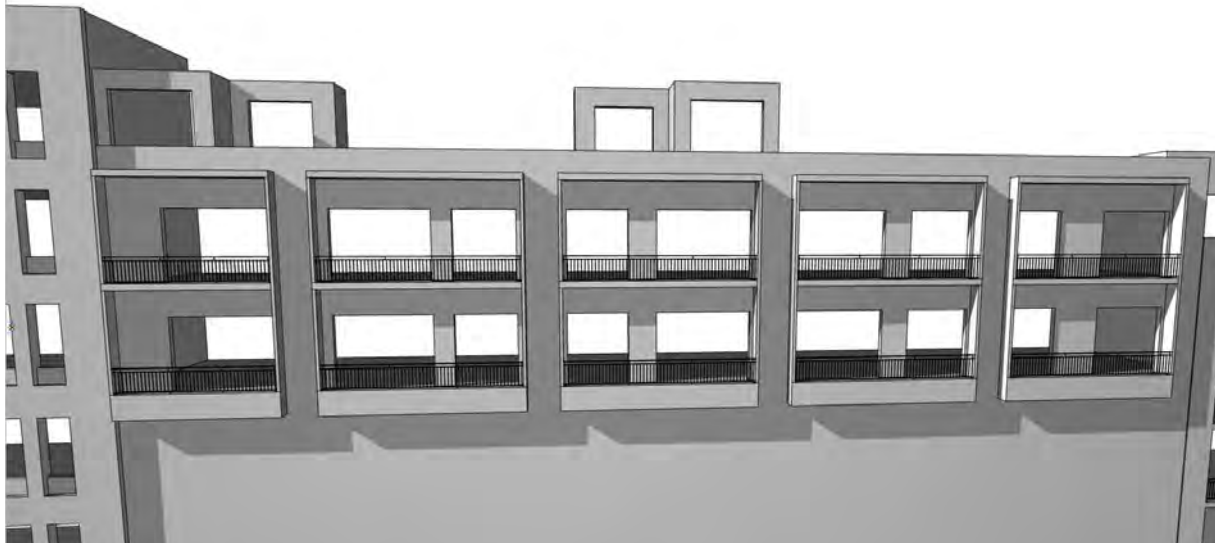


12pm


PROPOSED

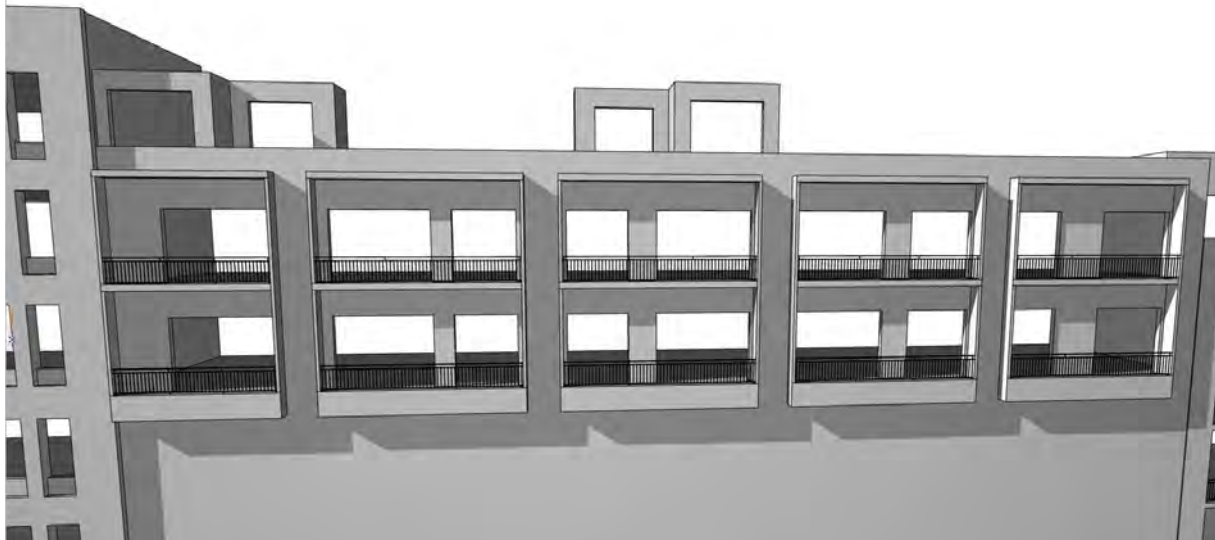


12pm

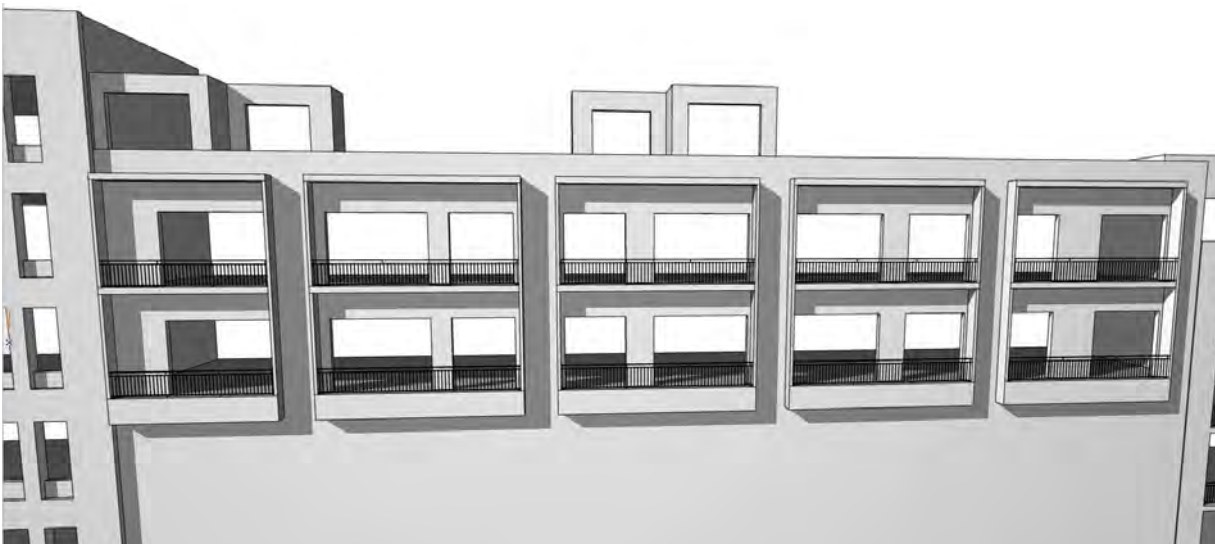


1pm

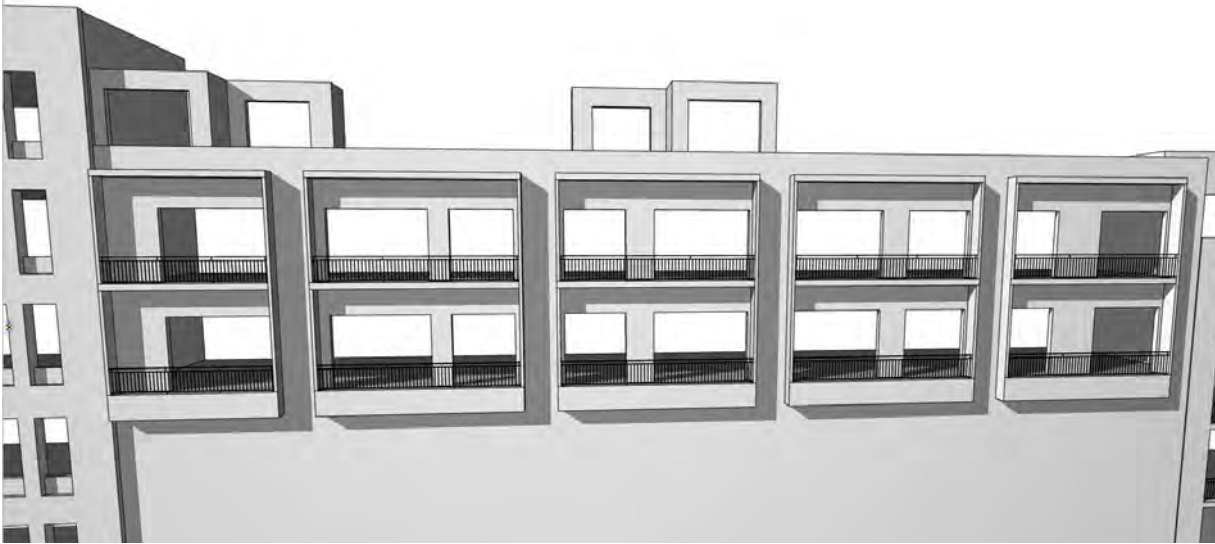


1pm

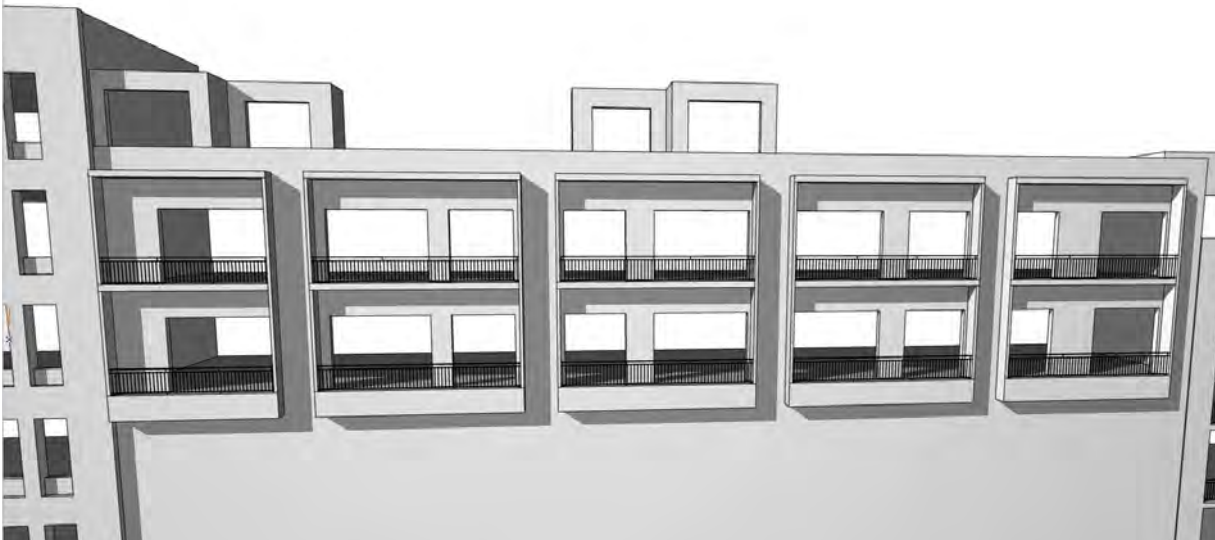

1pm

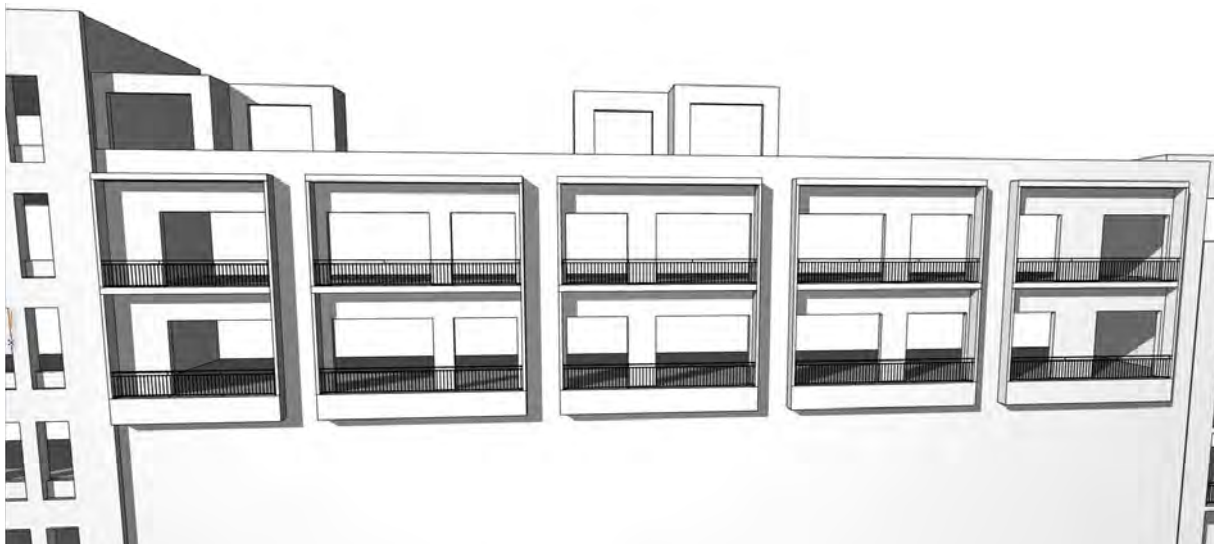

2pm

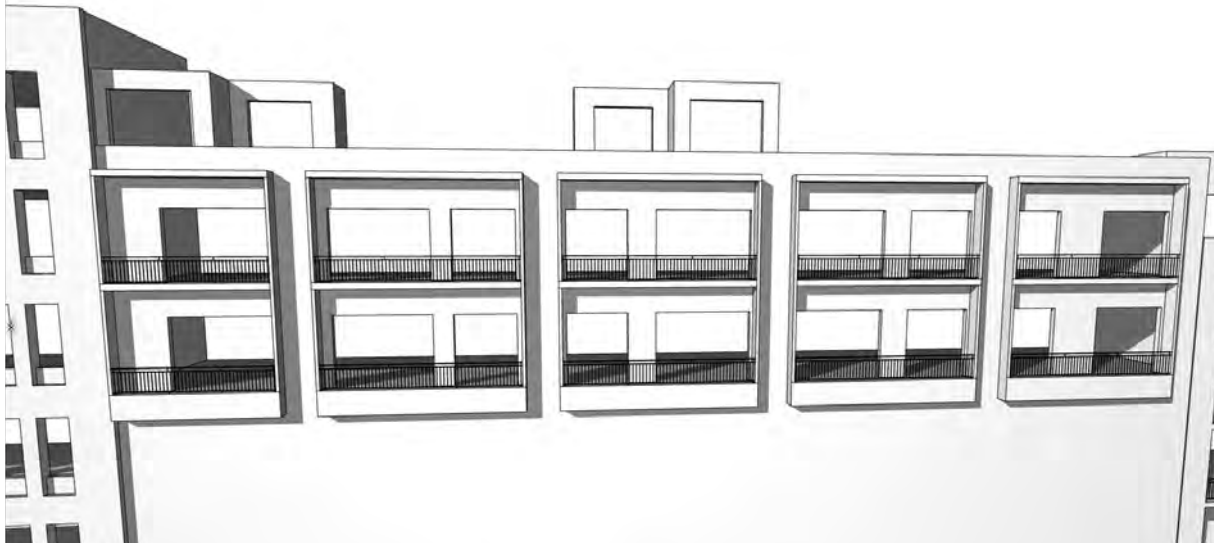


2pm




2pm

EXISTING

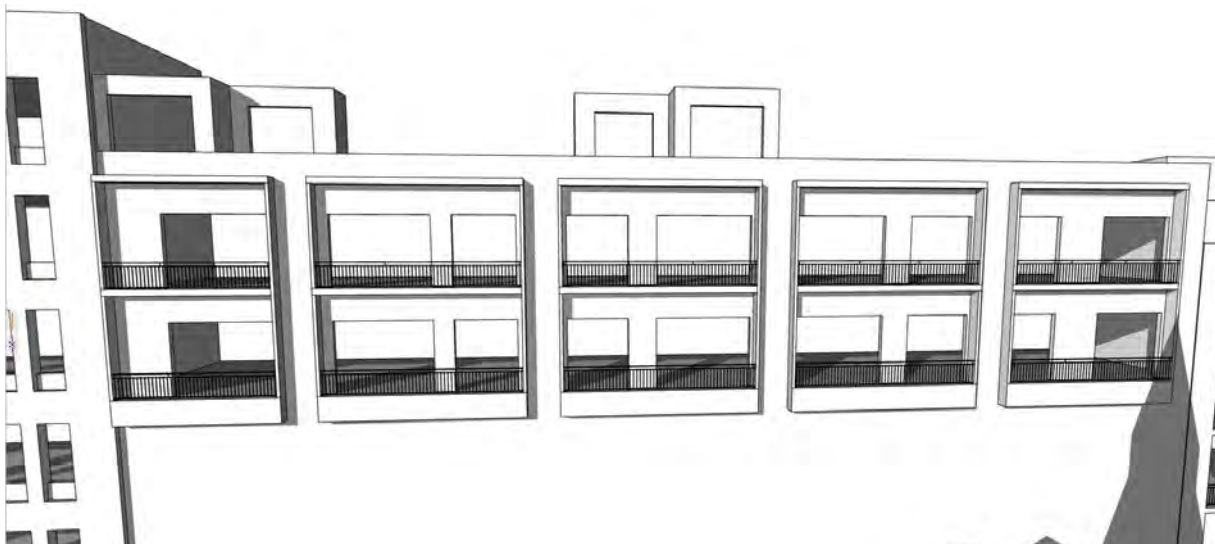


3pm

SSD

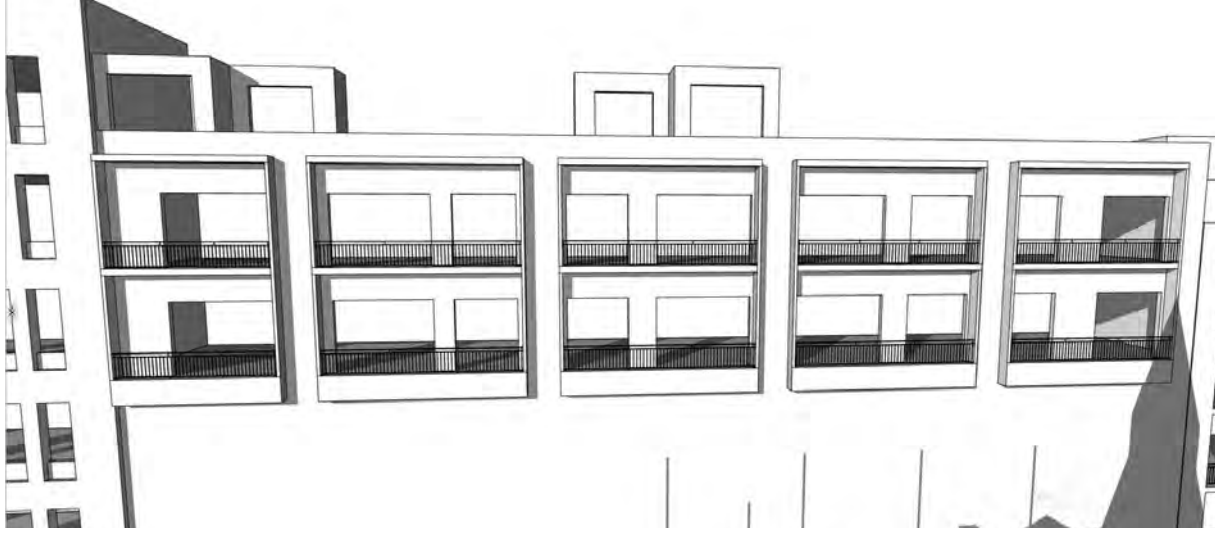


3pm


PROPOSED

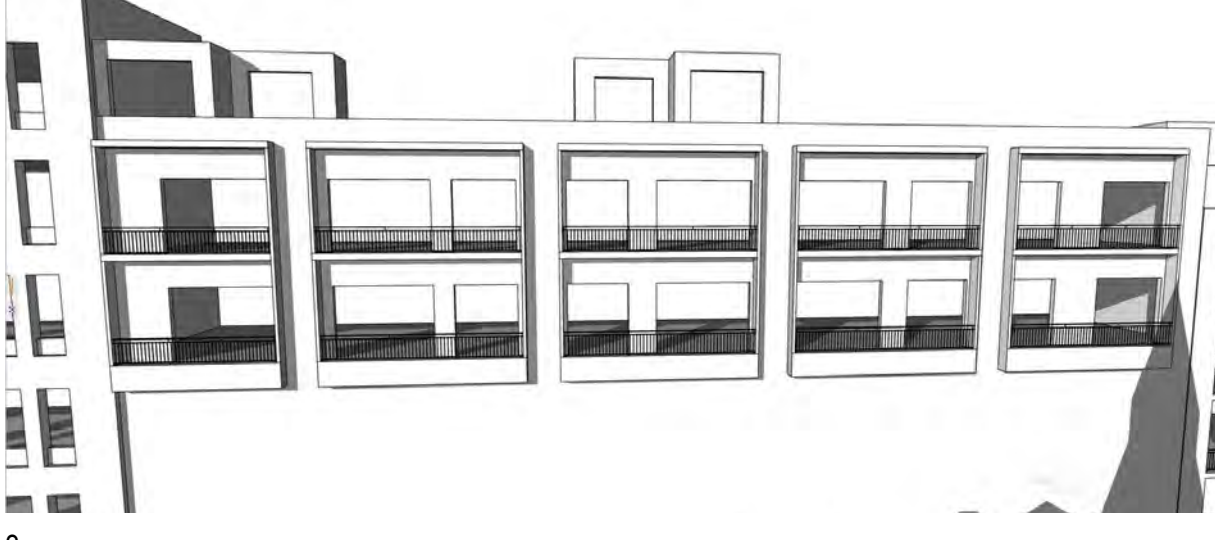


3pm

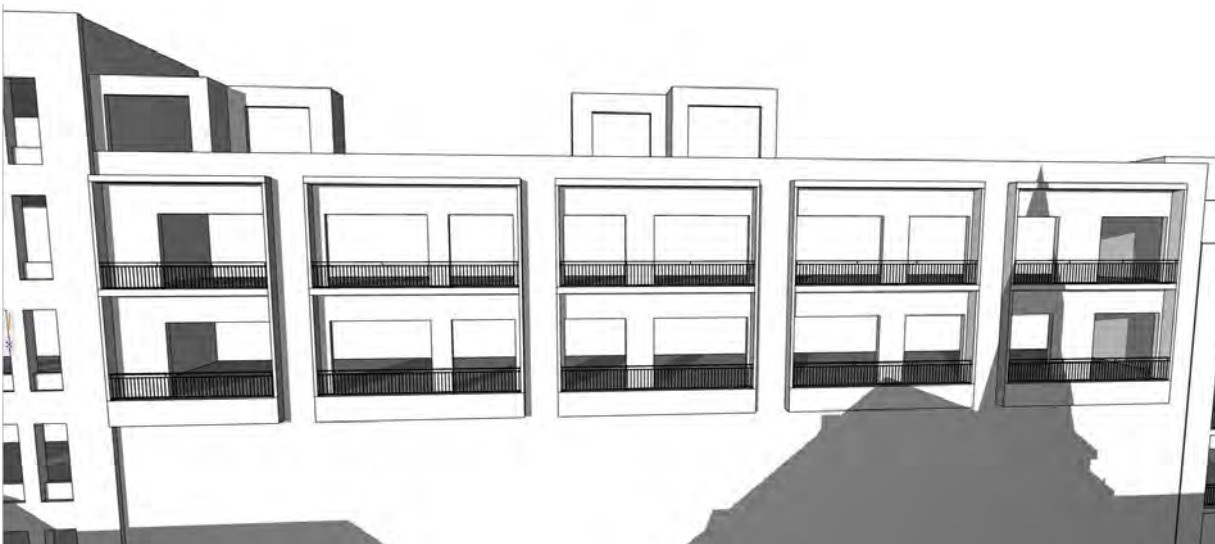

4pm

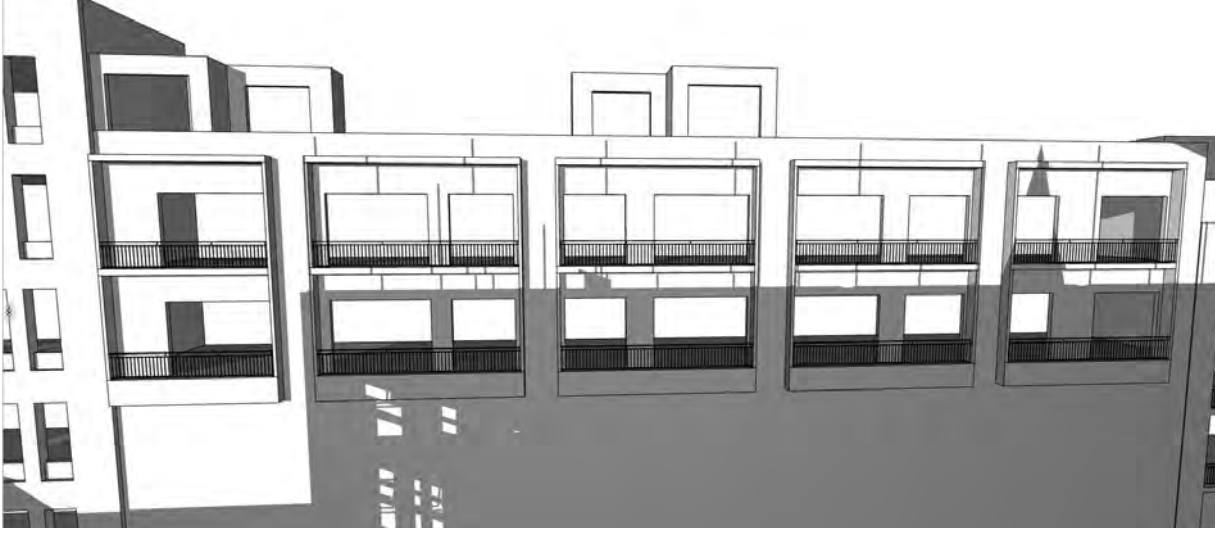

4pm

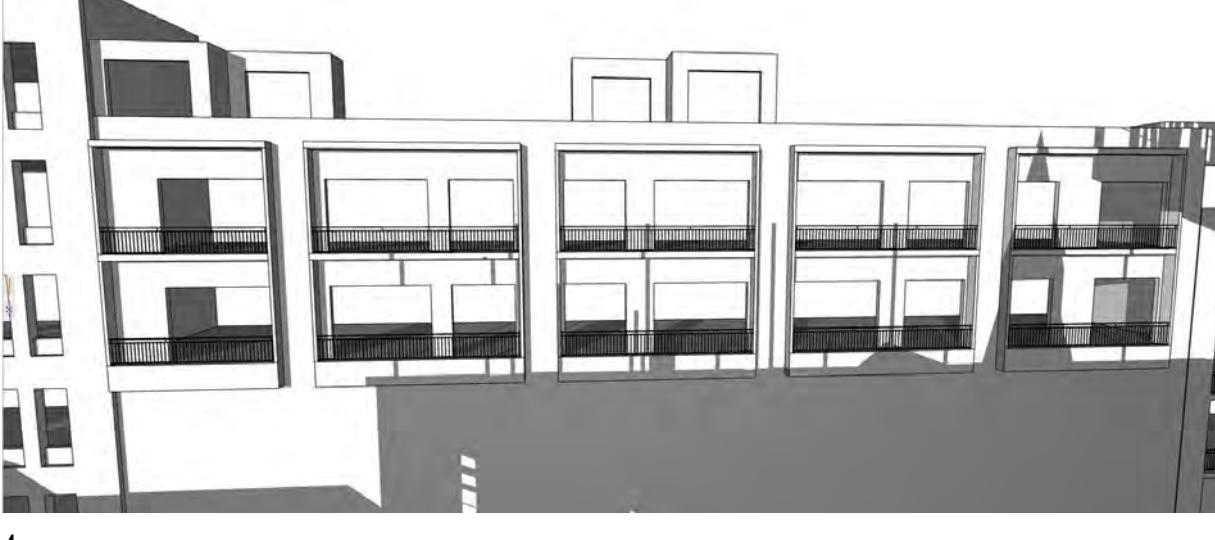

4pm



GENERAL NOTES

- ALL DIMENSIONS AND EXISTING CONDITIONS SHALL BE
- CHECKED AND VERIFIED BY THE CONTRACTOR BEFORE PROCEEDING WITH THE WORK
- ALL LEVELS RELATIVE TO 'AUSTRALIAN HEIGHT DATUM'
- DO NOT SCALE DRAWINGS
- USE FIGURED DIMENSIONS ONLY

legend

A	26/6/17	RTS	AWY
rev	date	name	by chk

fjmt studio architecture interiors landscape urban community
sydney melbourne uk
Level 5, 70 King Street t +61 2 9251 7077 w fjmtstudio.com



project
Inner Sydney High School
244 Cleveland Street
Surry Hills, Sydney NSW 2010

title
Sun Studies
June 21st - 188 Chalmers St Facade

scale	first issued	28/03/2017
project code	sheet no.	revision
ISHS	6006	A