



- GENERAL NOTES**
- ALL DIMENSIONS AND EXISTING CONDITIONS SHALL BE CHECKED AND VERIFIED BY THE CONTRACTOR BEFORE PROCEEDING WITH THE WORK
  - ALL LEVELS RELATIVE TO 'AUSTRALIAN HEIGHT DATUM'
  - DO NOT SCALE DRAWINGS
  - USE FIGURED DIMENSIONS ONLY

- legend
- Administration / Staff Hub
  - Student and Community Hub
  - Movement Complex
  - Learning Community - General + Fitness
  - Learning Community - Media + Performing Arts
  - Amenities, Services + Storage
  - Learning Community - General
  - Learning Community - General STE(a)M
  - Learning Community - Specialist STE(a)M
  - Learning Community - Visual Arts
  - Learning Community - Design + Technology
  - Learning Community - Food Technology

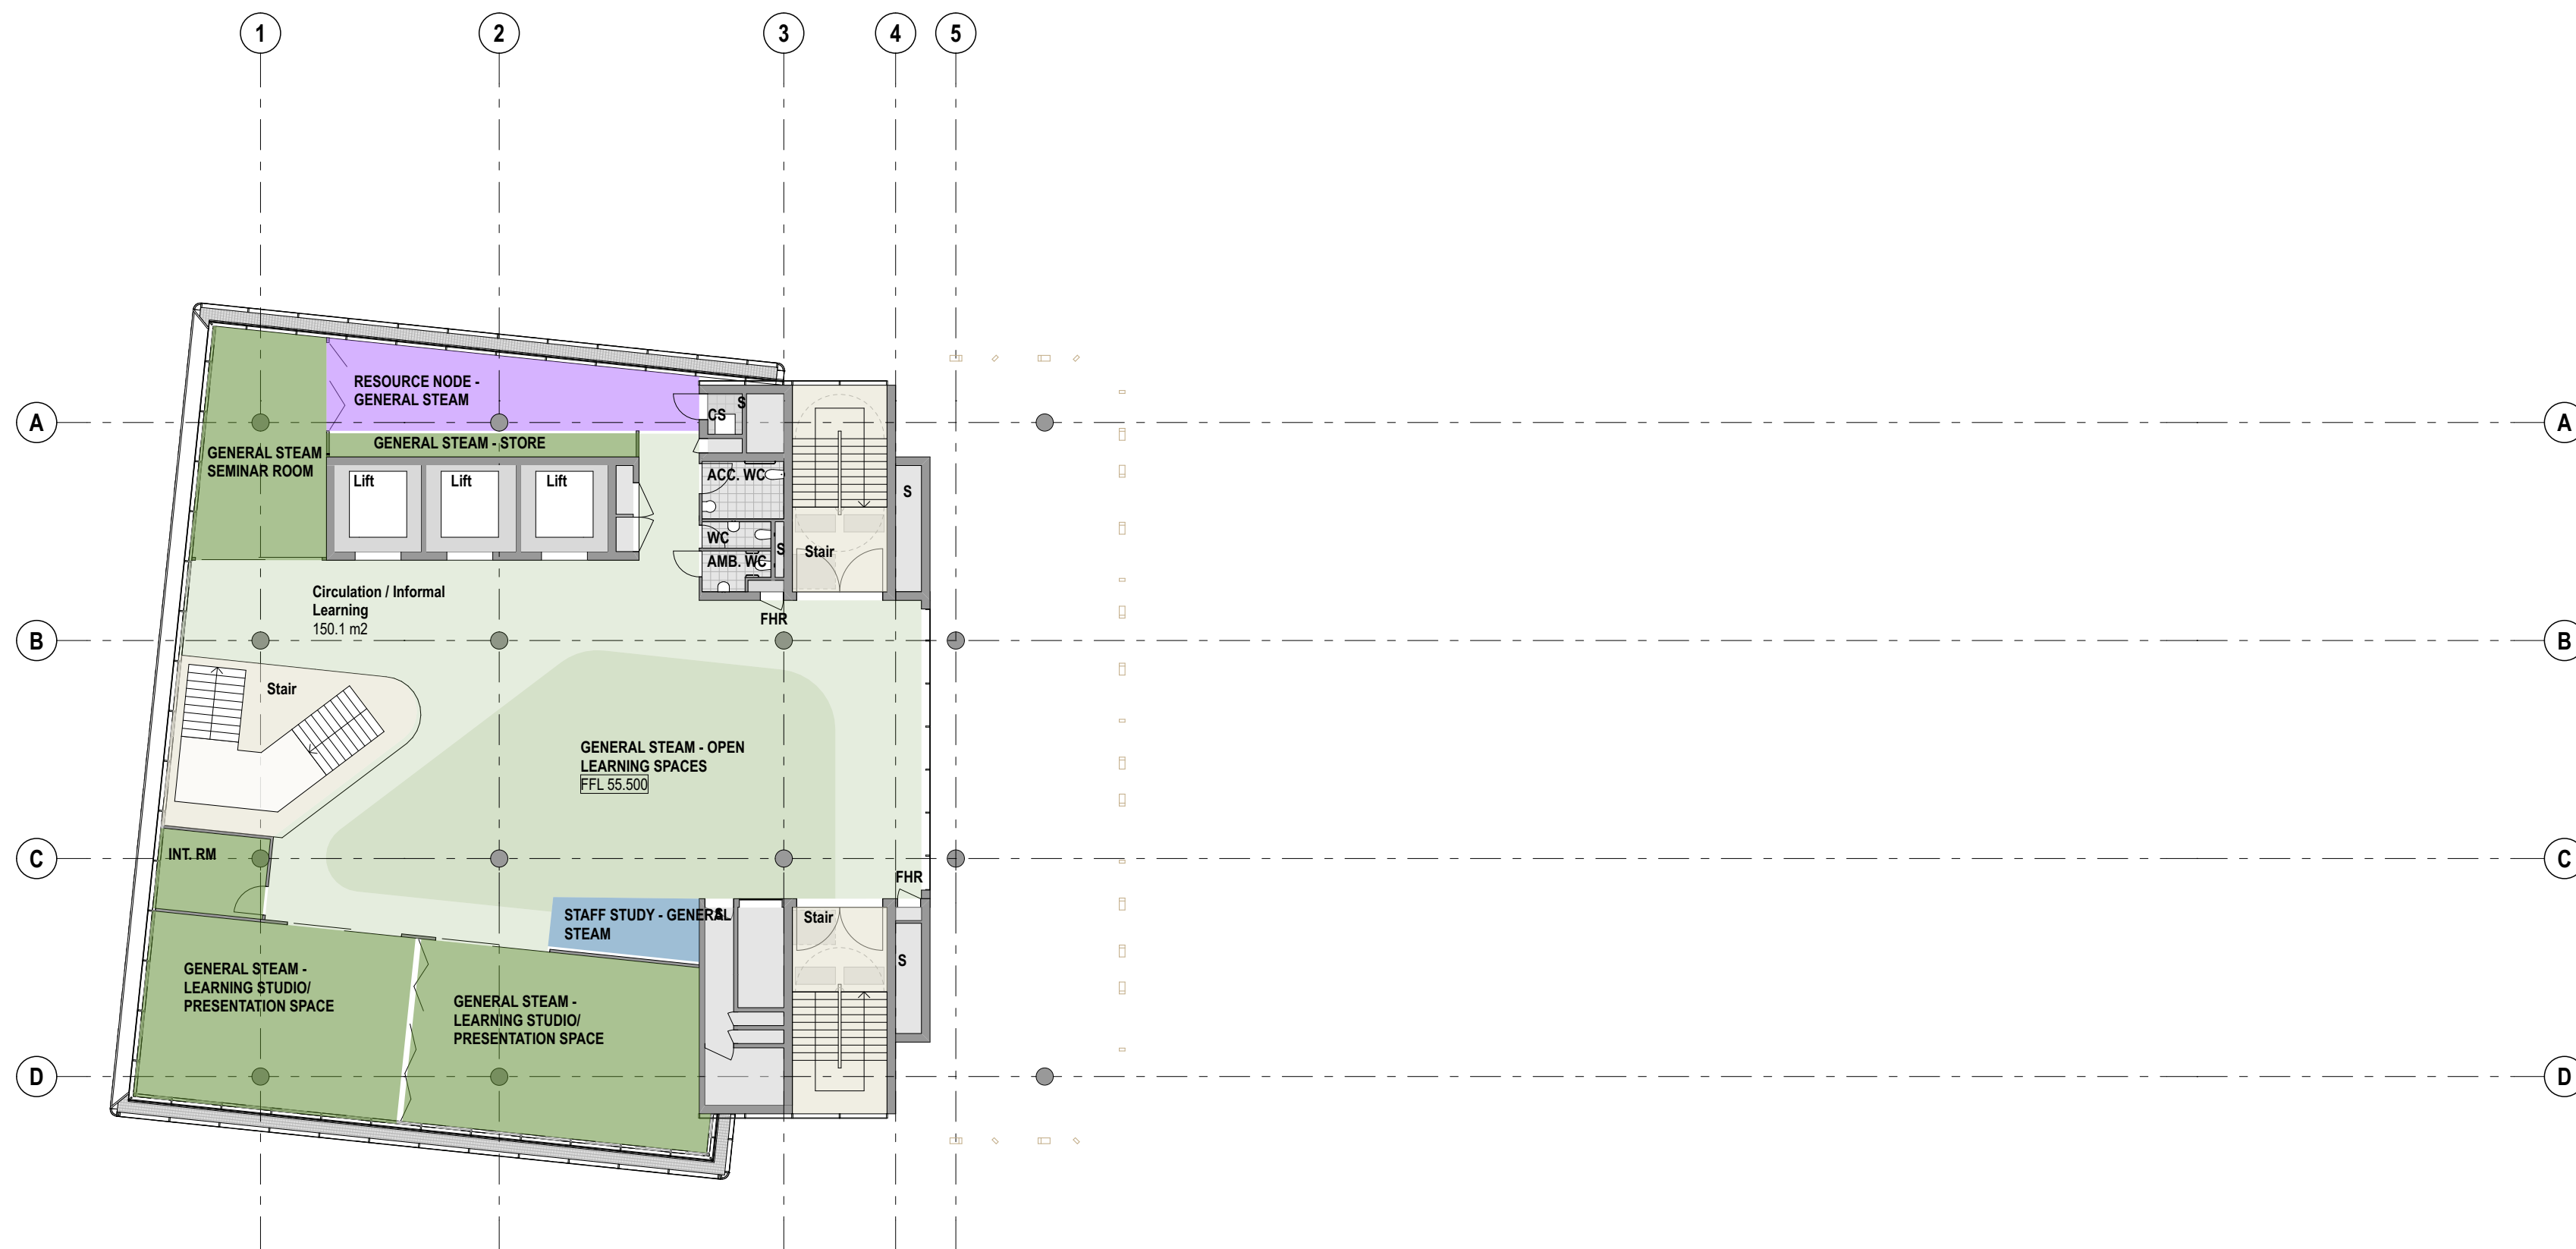

1 PLAN Level 6  
1:200

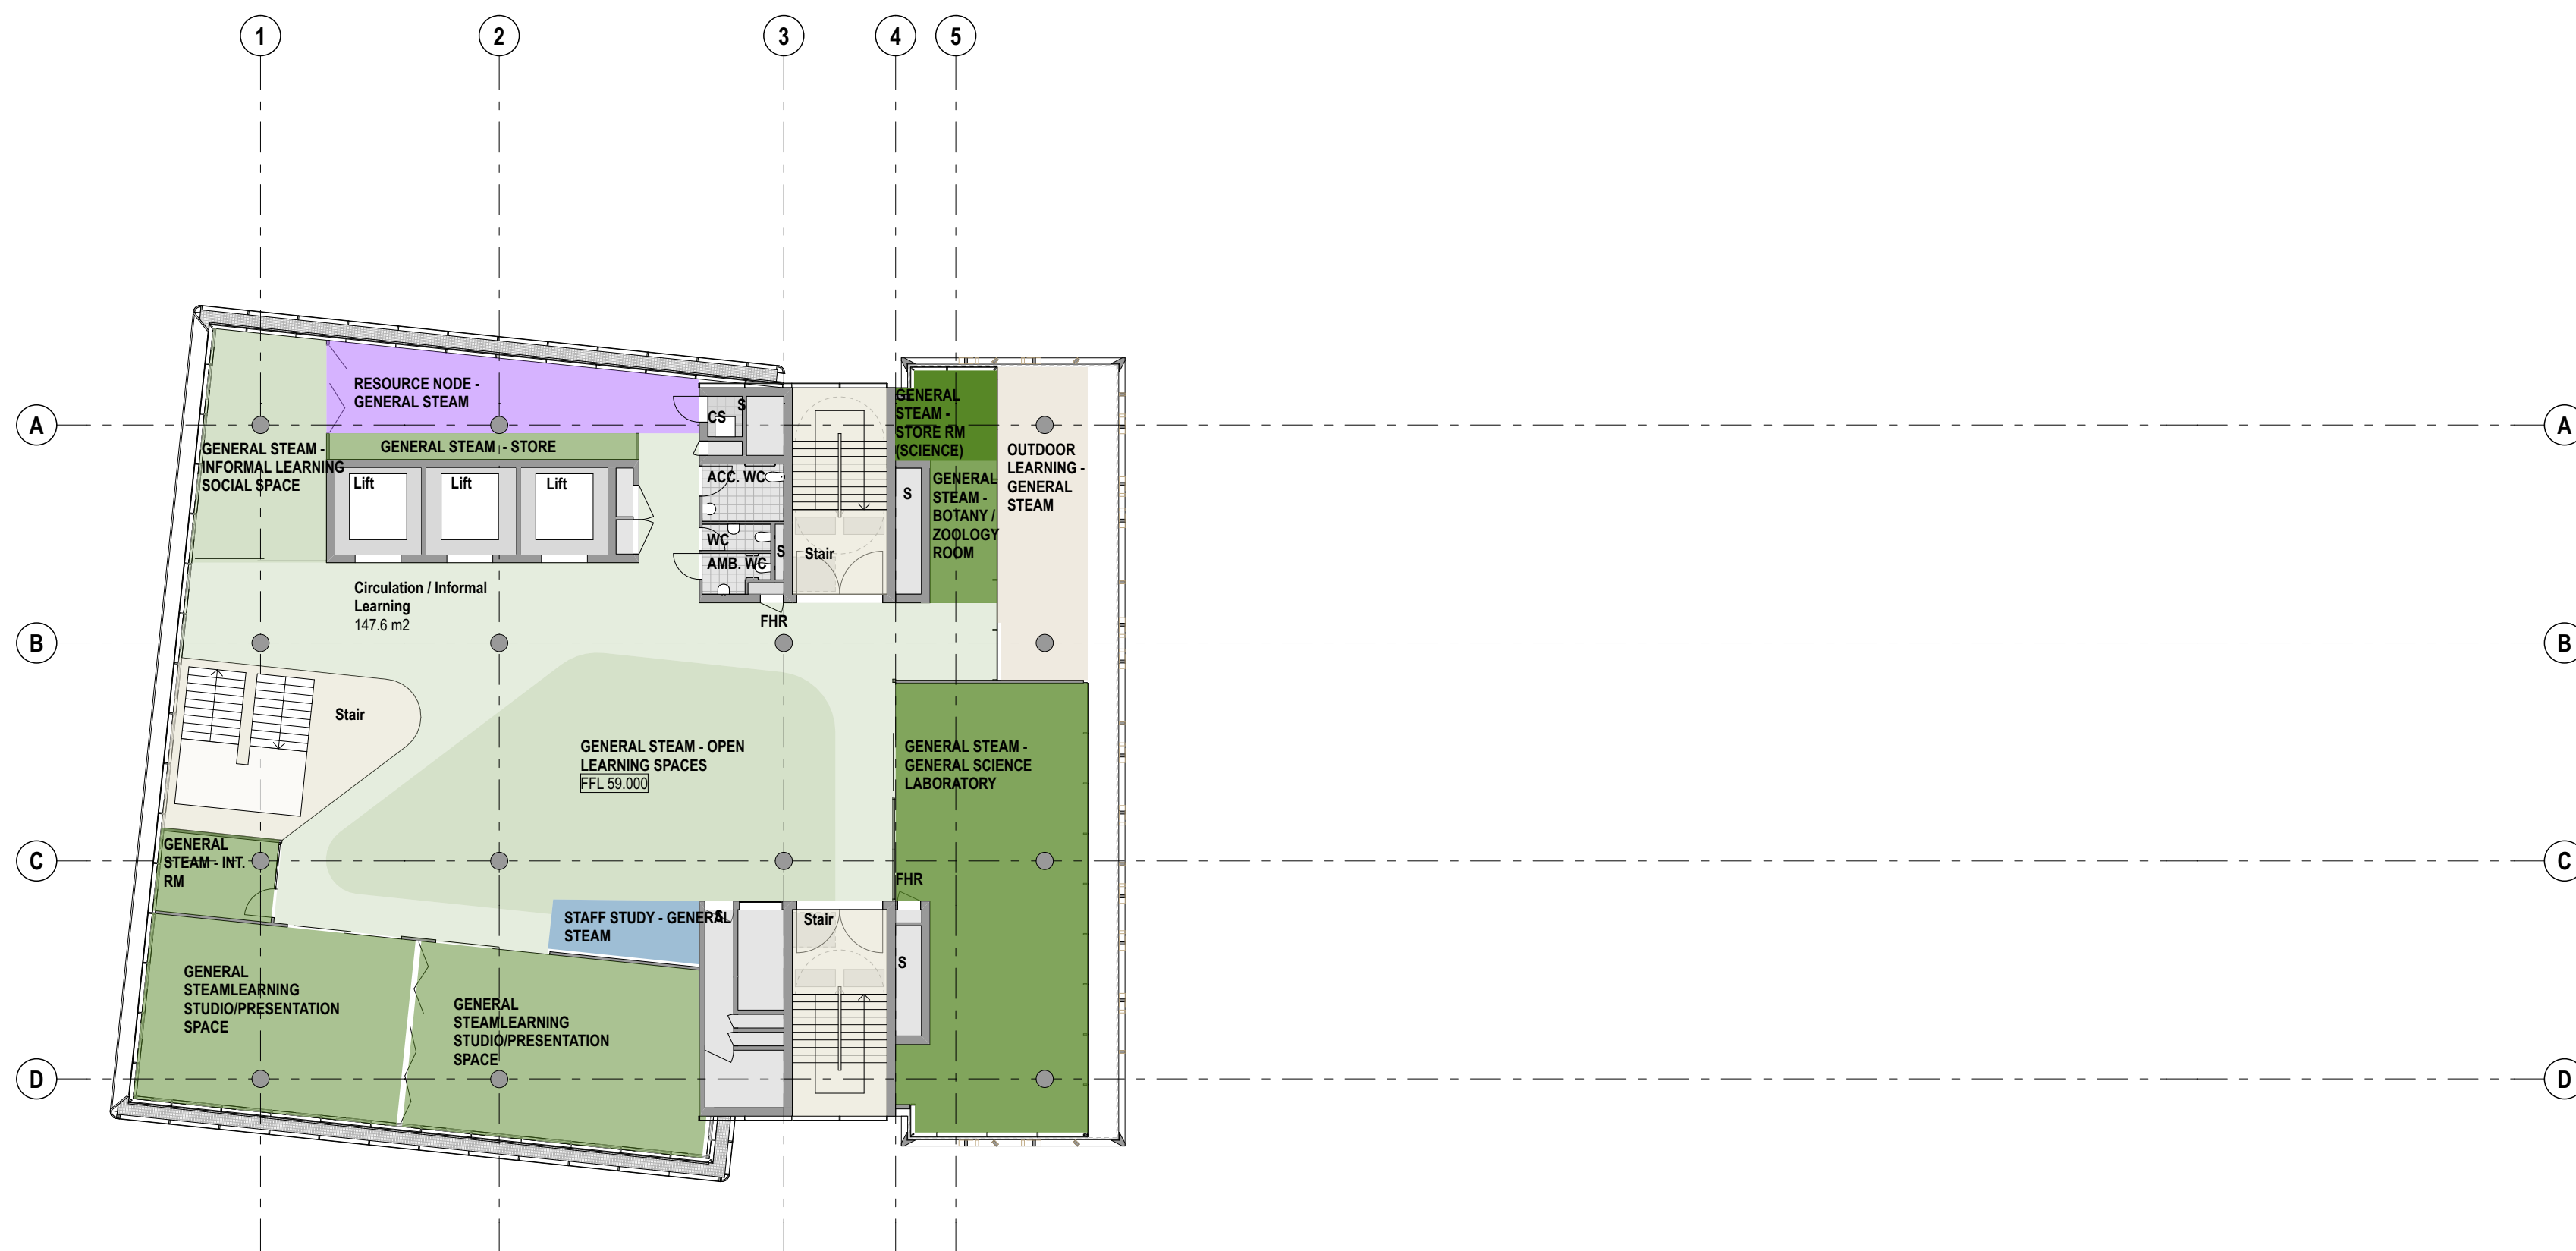

2 PLAN Level 7  
1:200

B	9/6/17	SSD Application	KT	EC
A	3/5/17	SSD Application	KT	
rev	date	name	by	chk

fjmt studio architecture interiors landscape urban  
sydney melbourne oxford  
Level 5, 70 King Street & +61 2 9251 7077 [www.fjmtstudio.com](http://www.fjmtstudio.com)



project  
**Inner Sydney High School**  
244 Cleveland Street  
Surry Hills, Sydney NSW 2010

title  
**General Arrangement Plans  
Level 6-8**

scale	1:200 @ A1	first issued	3/5/2017
project code		sheet no.	revision

**ICHS 2007 B**