
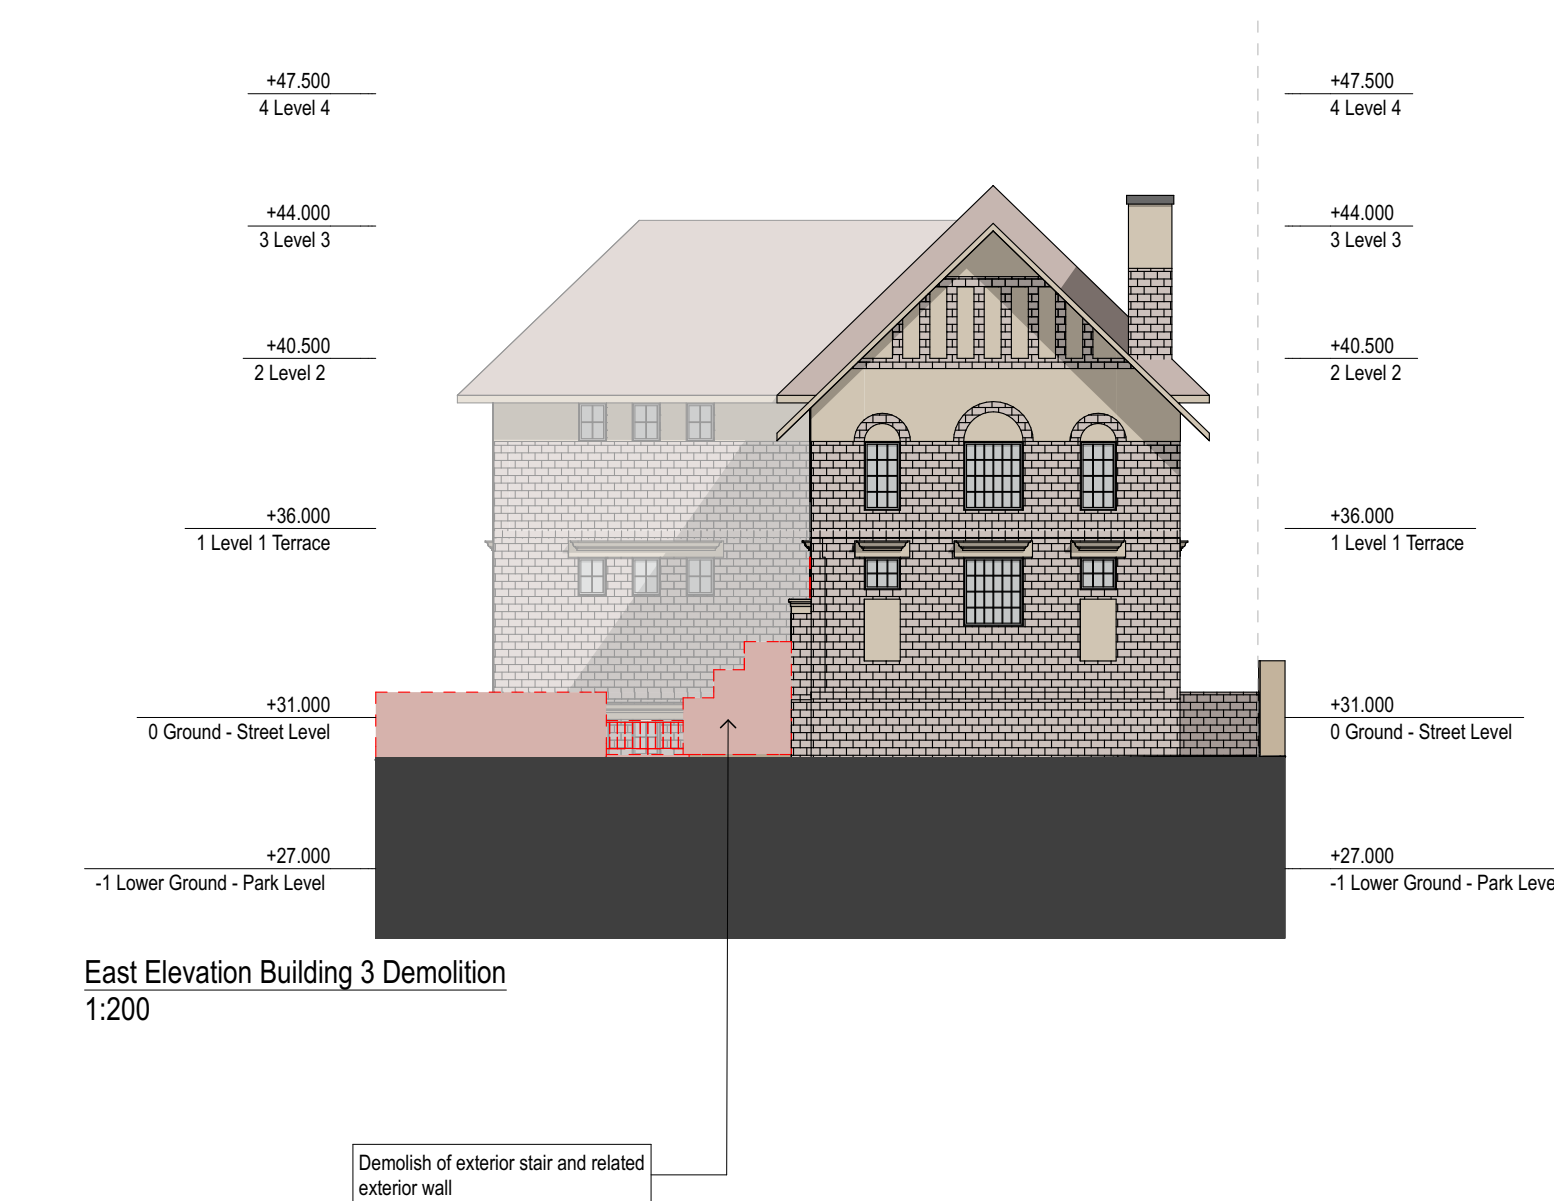
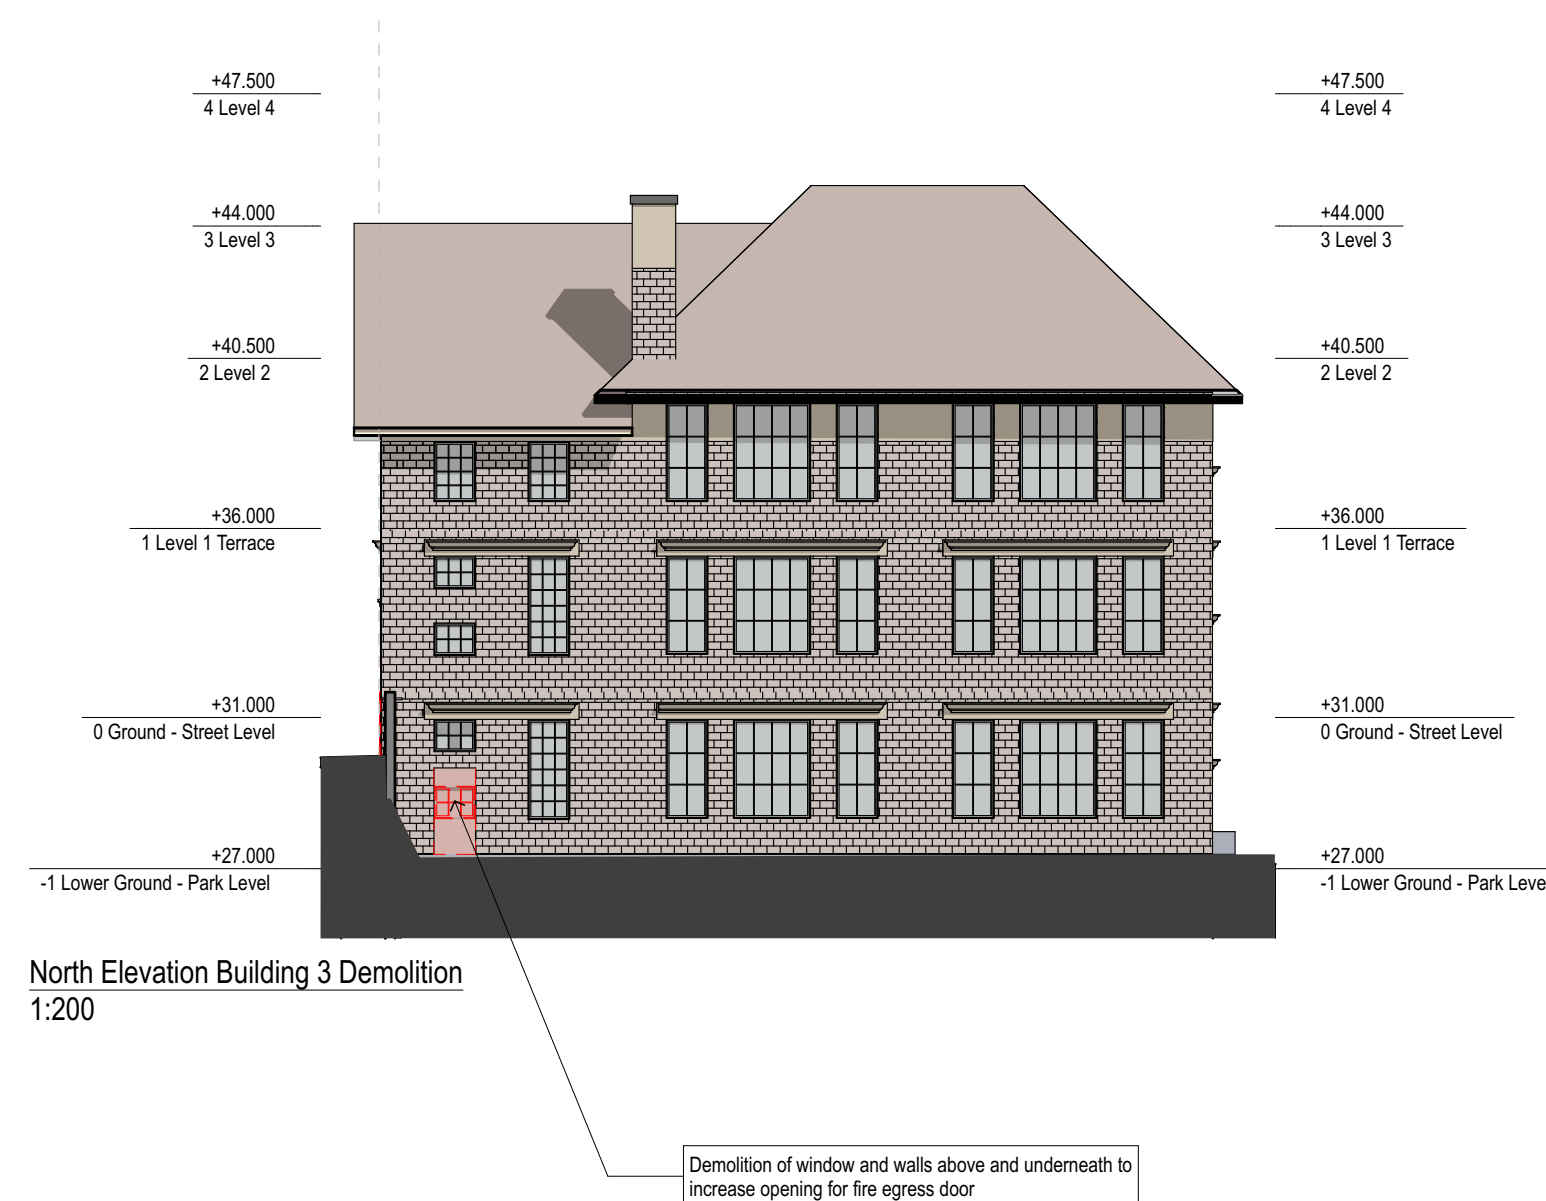


### GENERAL NOTES

- ALL DIMENSIONS AND EXISTING CONDITIONS SHALL BE CHECKED AND VERIFIED BY THE CONTRACTOR BEFORE PROCEEDING WITH THE WORK
- ALL LEVELS RELATIVE TO 'AUSTRALIAN HEIGHT DATUM'
- DO NOT SCALE DRAWINGS.
- USE FIGURED DIMENSIONS ONLY

legend

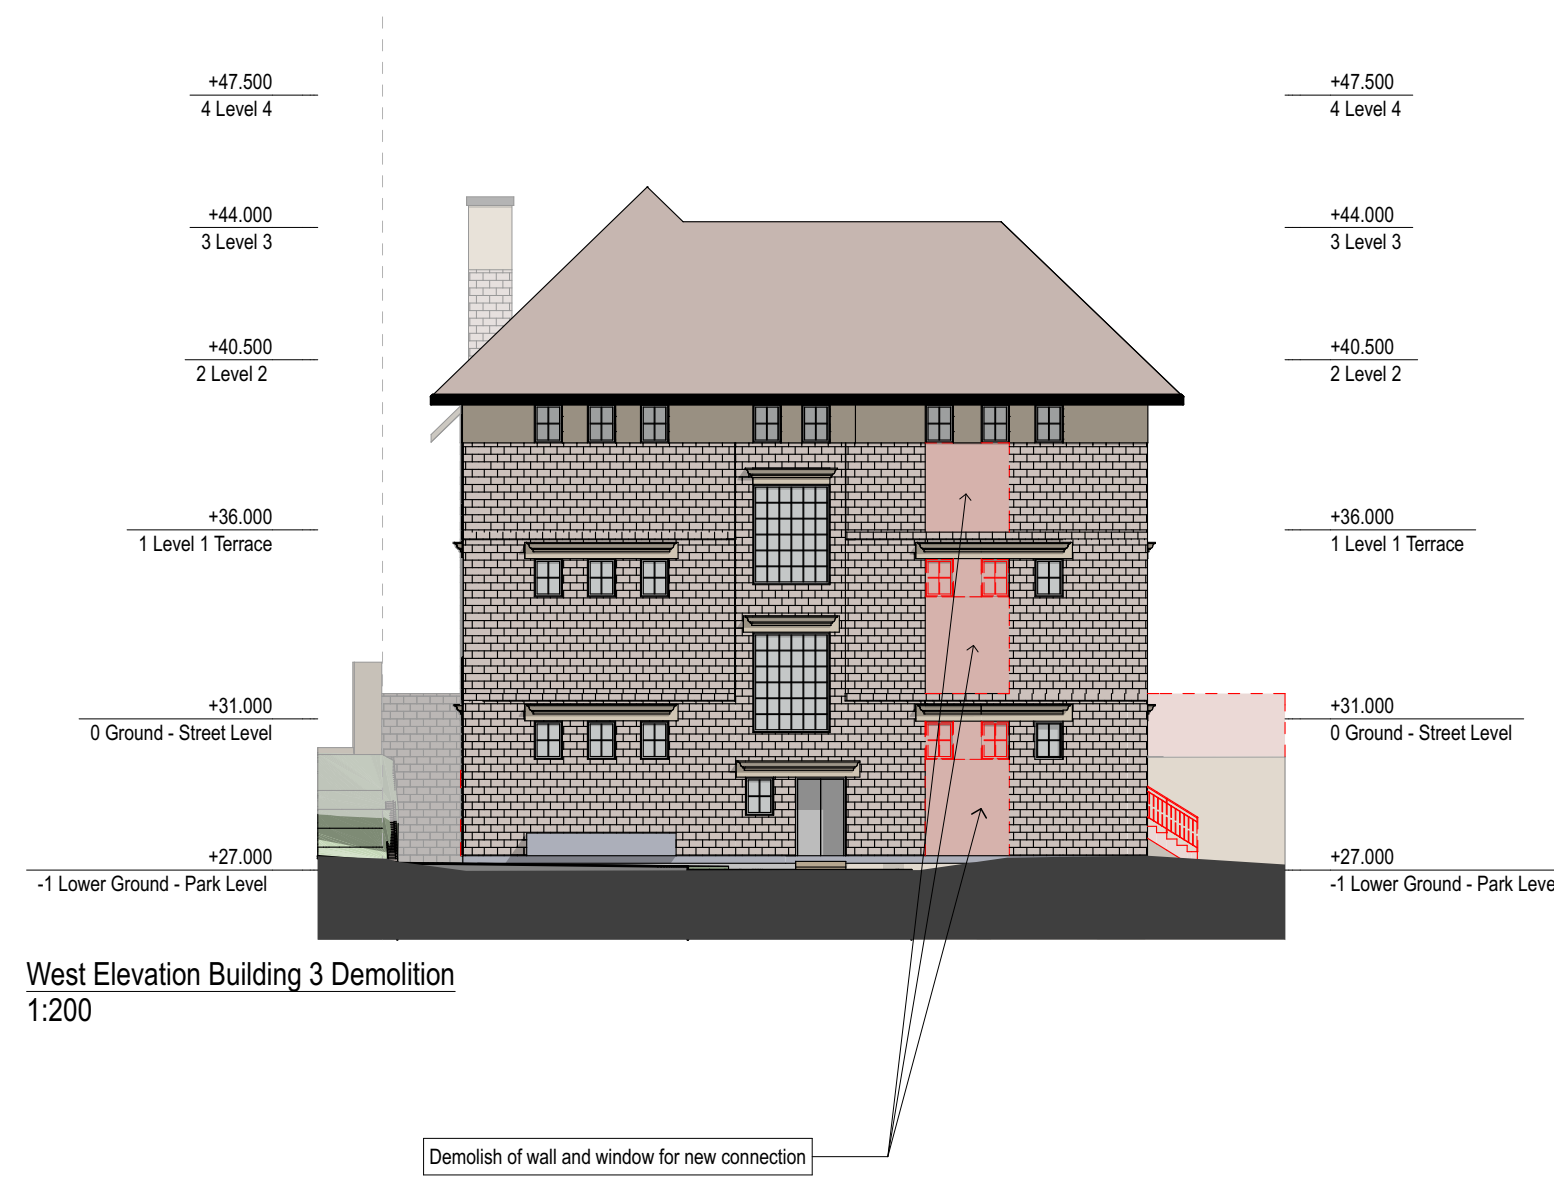

A	9/6/17	SSD Application	CM	
rev	date	name	by	chk

**fjmt studio** architecture interiors landscape urban  
sydney melbourne oxford  
Level 5, 70 King Street t +61 2 9251 7077 w [fjmtstudio.com](http://fjmtstudio.com)

**fjmt**

project  
**Inner Sydney High School**  
244 Cleveland Street  
Surry Hills, Sydney NSW 2010

title  
**DEMOLITION ELEVATIONS**  
**Elevations Building 3**

scale	1:100 @ A1	first issued	09/06/17
project code	sheet no.	revision	
<b>ICHS</b>	<b>2203</b>	<b>A</b>	