

1 STEPS WITH LIGHTING



2 STONE PAVING WITH CURVED BANDING




3 EXISTING HERITAGE SANDSTONE TO BE RETAINED AND PROTECTED



11 MACROZAMIA COMMUNIS



17 NATIVE GRASSES

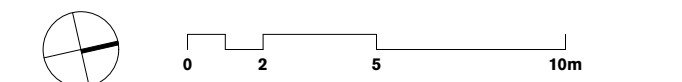

GENERAL NOTES

- ALL DIMENSIONS AND EXISTING CONDITIONS SHALL BE CHECKED AND VERIFIED BY THE CONTRACTOR BEFORE PROCEEDING WITH THE WORK
- ALL LEVELS RELATIVE TO 'AUSTRALIAN HEIGHT DATUM'
- DO NOT SCALE DRAWINGS
- USE FIGURED DIMENSIONS ONLY

legend

- SITE BOUNDARY
- +27.190ex EXISTING SPOT LEVEL
- +TK27.190 TOP OF KERB LEVEL
- +30.600 PROPOSED SPOT LEVEL
- TOW TOP OF WALL
- ELP TOP OF FENCE
- EXISTING LIGHT POLE
- EXISTING SERVICES/ UTILITIES
- ASPHALT
- CONCRETE FOOTPATH
- STONE PAVING
- CONCRETE PAVING - WITH VARIED FINISHES AND COLOUR PATTERNS
- FEATURE BANDING PATTERNS
- BRICK AND SANDSTONE
- PROPOSED TREE EX GROUND 6M HIGH
- TREE TO BE RETAINED
- AMENITY PLANTING
- MPB1 GARDEN PROFILE ON GRADE
-75MM MULCH
-300MM IMPORTED GARDENSOIL
-200MM CULTIVATED SUBGRADE
- MPB2 GARDEN PROFILE ON STRUCTURE
-75MM MULCH
-600MM IMPORTED GARDENSOIL
-100MM SAND FILLER LAYER
-50MM DRAINAGE CELL
- GRD1 GRATED DRAIN
- HR1 HANDRAIL
- STE1 STAINLESS STEEL EDGE
- CUSTOM BENCH SEATS
- SOLID SANDSTONE BLOCKS WITH TIMBER



B	9/6/17	SSD Application		NM	PP
A	3/5/17	SSD Application		NM	PP
rev	date	name		by	chk

fjmt studio architecture interiors landscape urban
sydney melbourne oxford
Level 5, 70 King Street & +61 2 9251 7077 www.fjmtstudio.com



project
Inner Sydney High School
244 Cleveland Street
Surry Hills, Sydney NSW 2010

title
Landscape
Ground Floor Landscape Plan

scale 1:200 @ A1 first issued 3/5/2017

project code sheet no. revision

ICHS 8002 B