


- GENERAL NOTES**
- ALL DIMENSIONS AND EXISTING CONDITIONS SHALL BE CHECKED AND VERIFIED BY THE CONTRACTOR BEFORE PROCEEDING WITH THE WORK
 - ALL LEVELS RELATIVE TO 'AUSTRALIAN HEIGHT DATUM'
 - DO NOT SCALE DRAWINGS
 - USE FIGURED DIMENSIONS ONLY

legend

- Administration / Staff Hub
- Student and Community Hub
- Movement Complex
- Learning Community - General + Fitness
- Learning Community - Media + Performing Arts
- Amenities, Services + Storage
- Learning Community - General
- Learning Community - General STE(a)M
- Learning Community - Specialist STE(a)M
- Learning Community - Visual Arts
- Learning Community - Design + Technology
- Learning Community - Food Technology

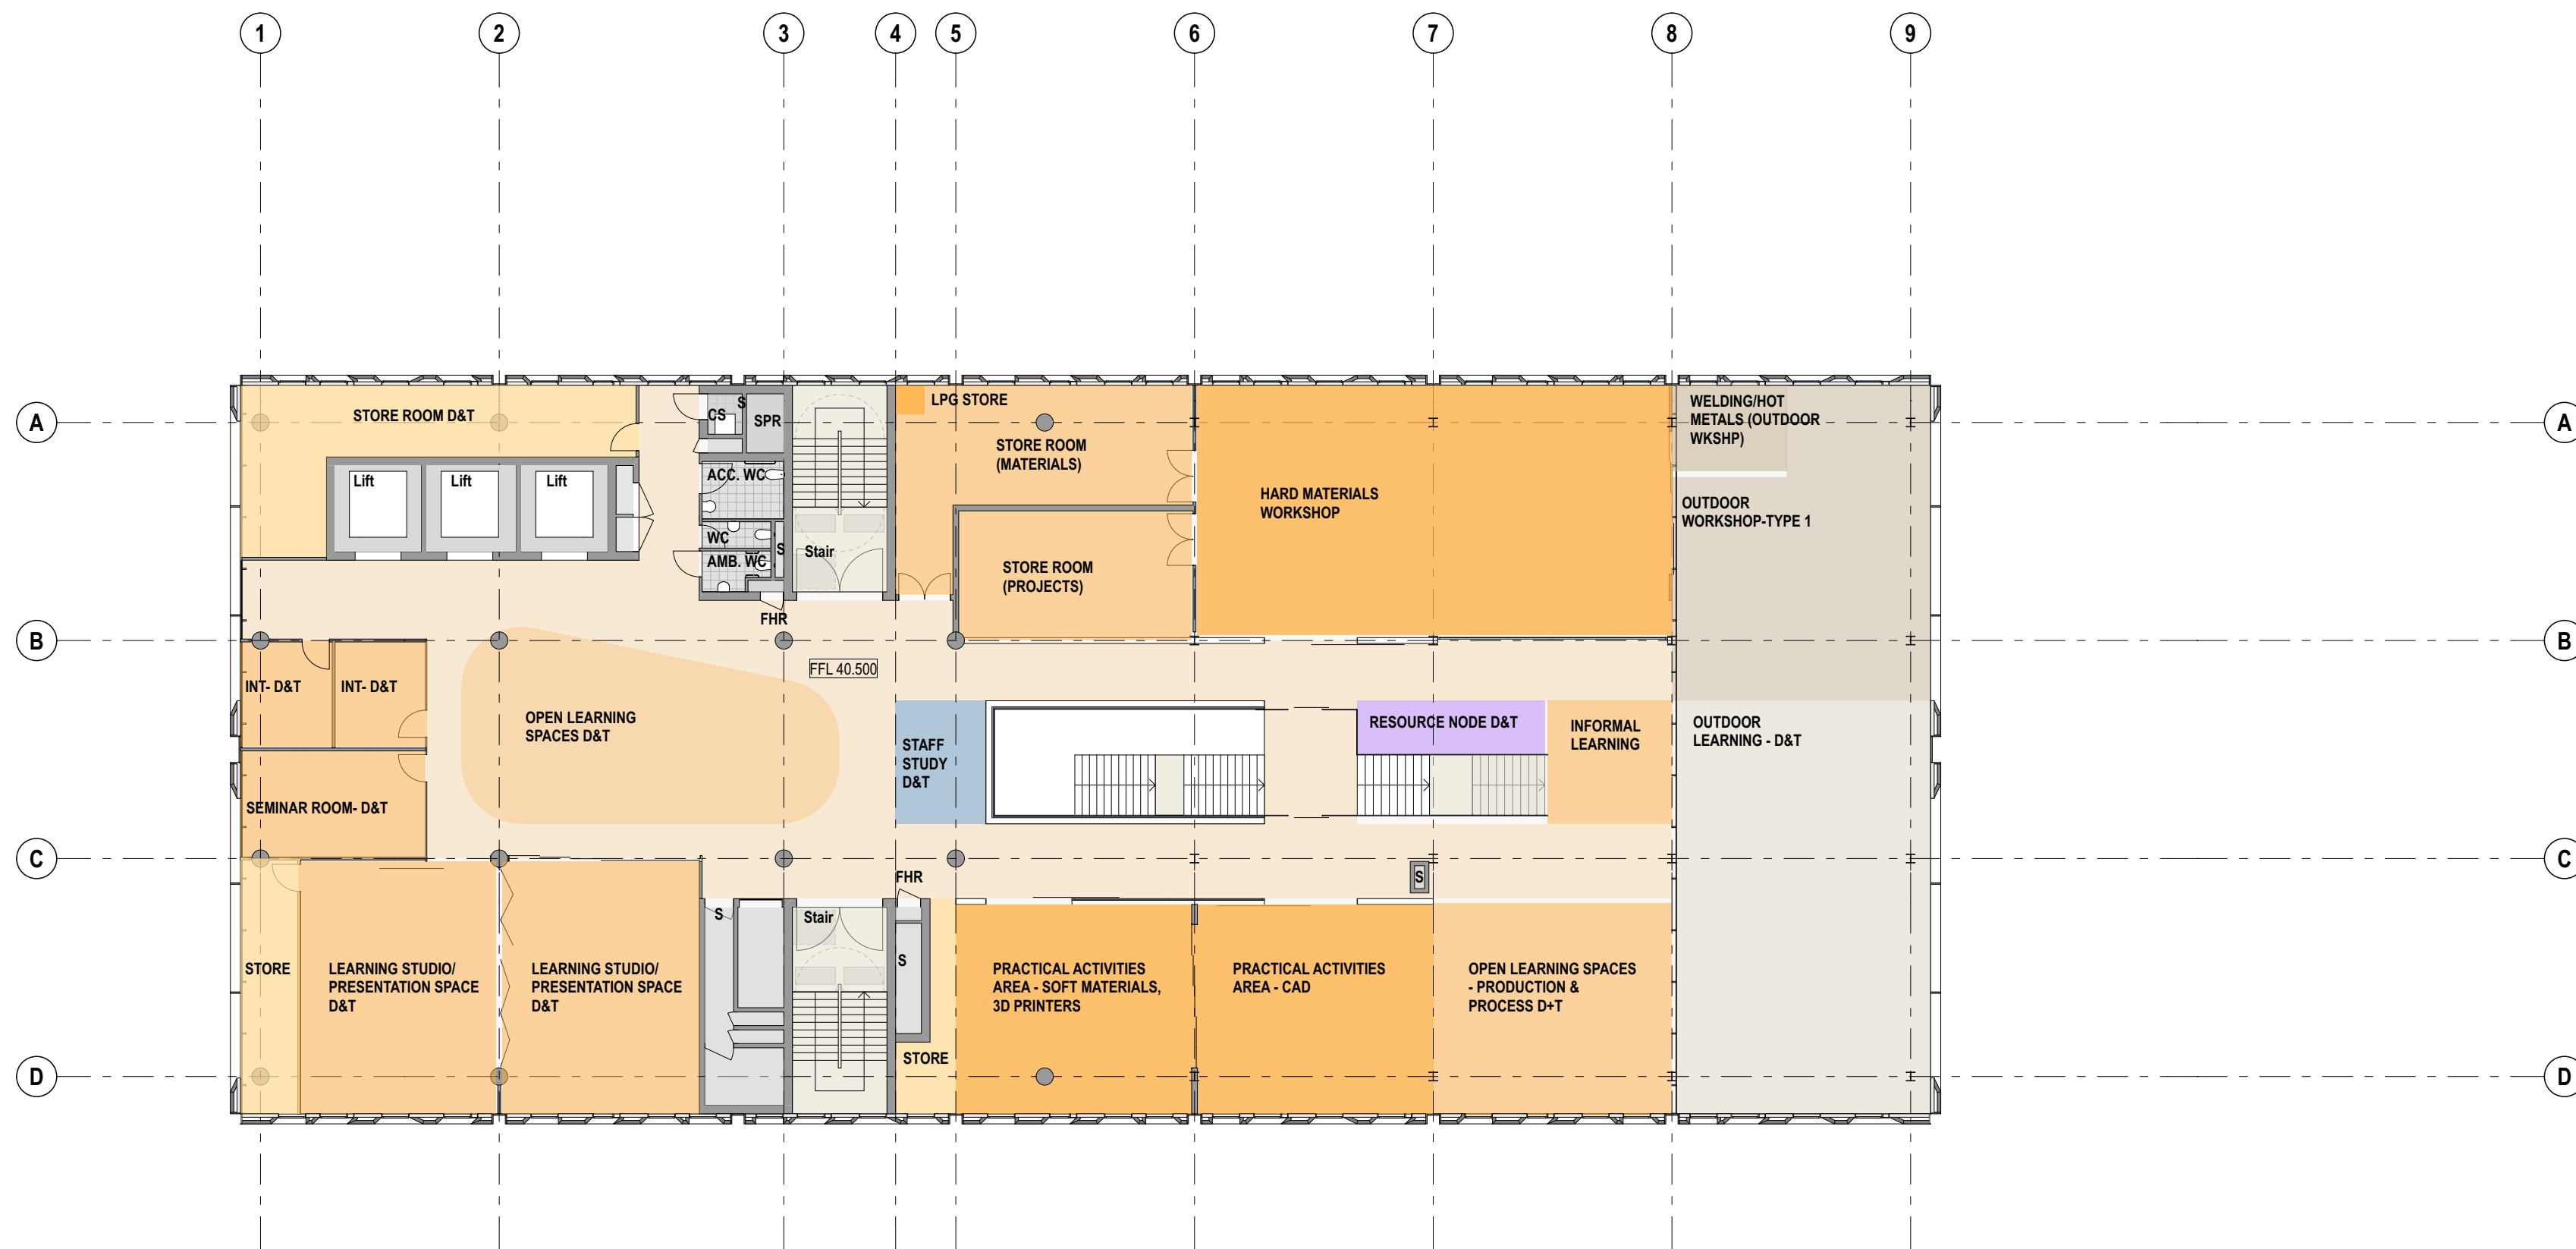

1 PLAN Level 2
1:200



2 PLAN Level 3
1:200

B	9/6/17	SSD Application	KT	EC
A	3/5/17	SSD Application	KT	
rev	date	name	by	chk

fjmt studio architecture interiors landscape urban
sydney melbourne oxford
Level 5, 70 King Street & +61 2 9251 7077 www.fjmtstudio.com



project
Inner Sydney High School
244 Cleveland Street
Surry Hills, Sydney NSW 2010

title
**General Arrangement Plans
Level 2-3**

scale	1:200 @ A1	first issued	3/5/2017
project code		sheet no.	revision

ICHS 2005 B