

0125m

legend

GENERAL NOTES

ALL DIMENSIONS AND EXISTING CONDITIONS SHALL BE




◦ CHECKED AND VERIFIED BY THE CONTRACTOR

BEFORE PROCEEDING WITH THE WORK

◦ ALL LEVELS RELATIVE TO 'AUSTRALIAN HEIGHT DATUM'

◦ DO NOT SCALE DRAWINGS

◦ USE FIGURED DIMENSIONS ONLY

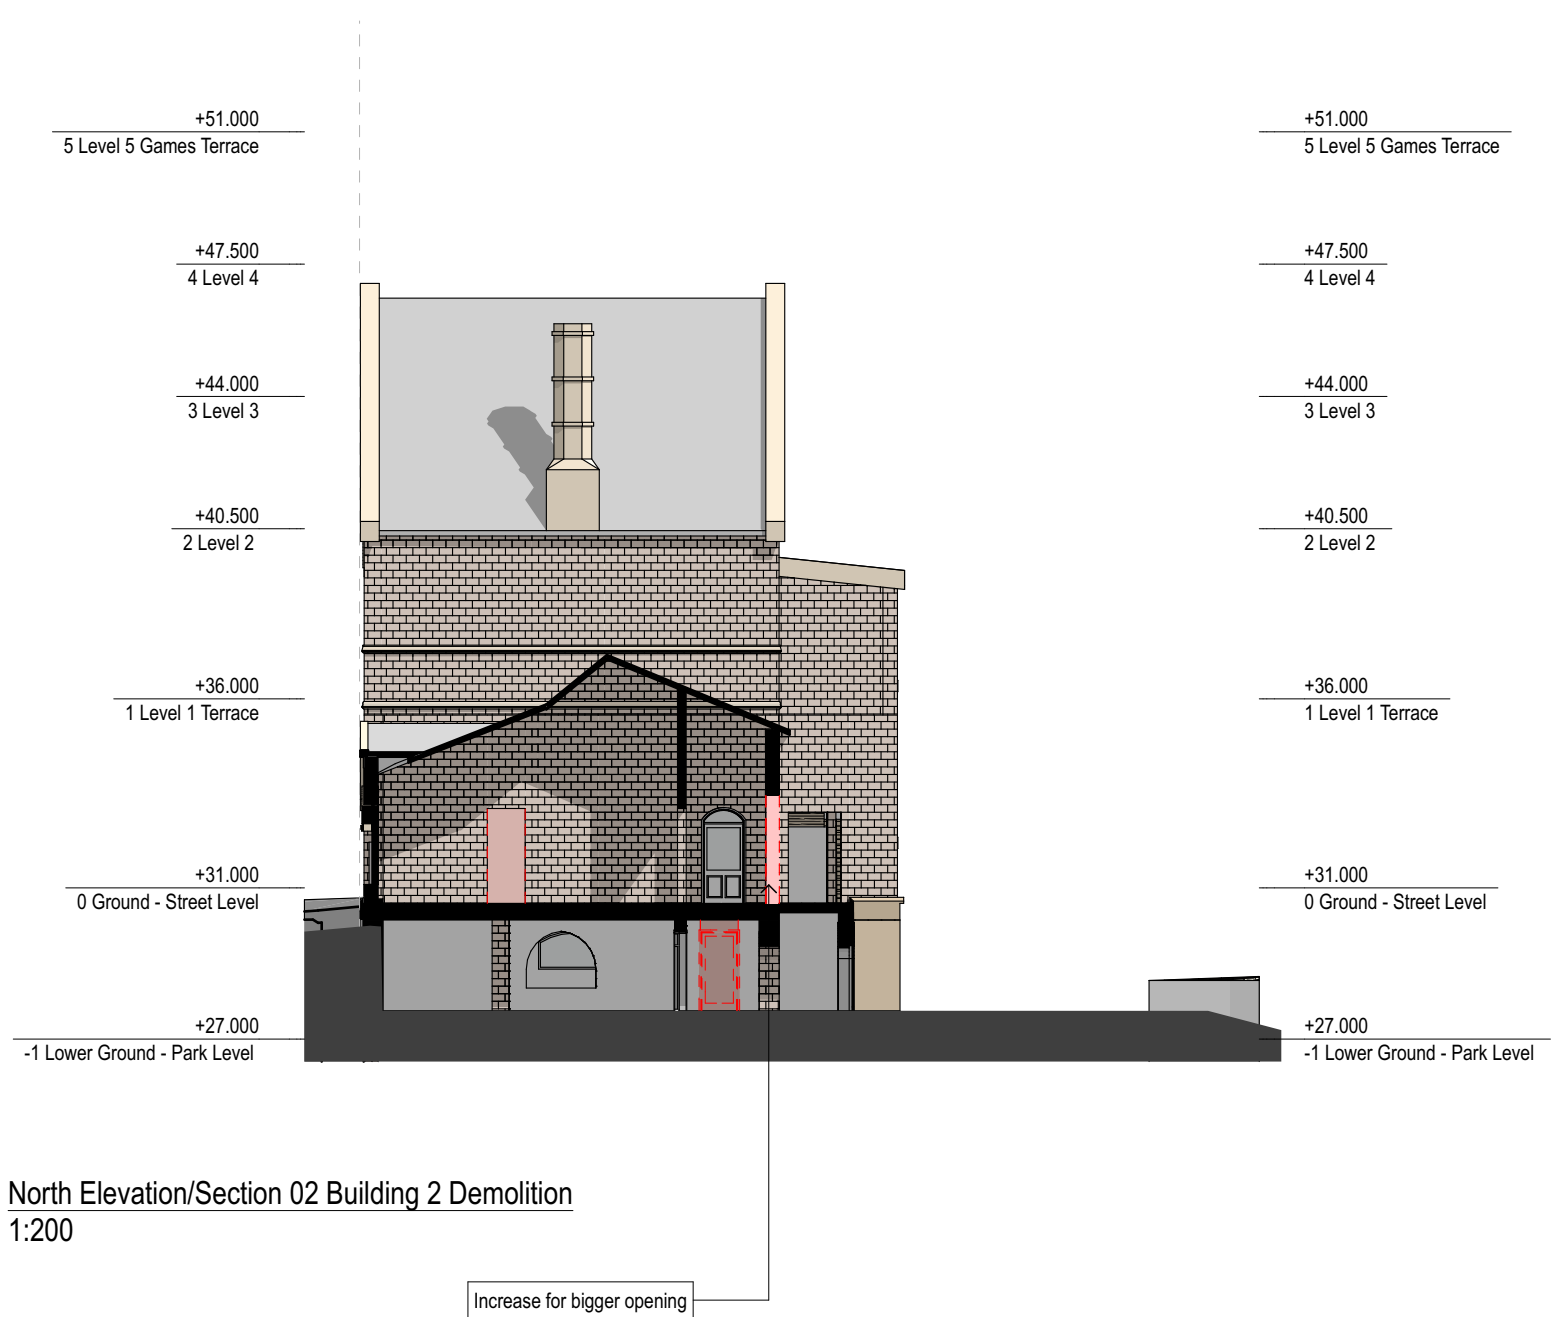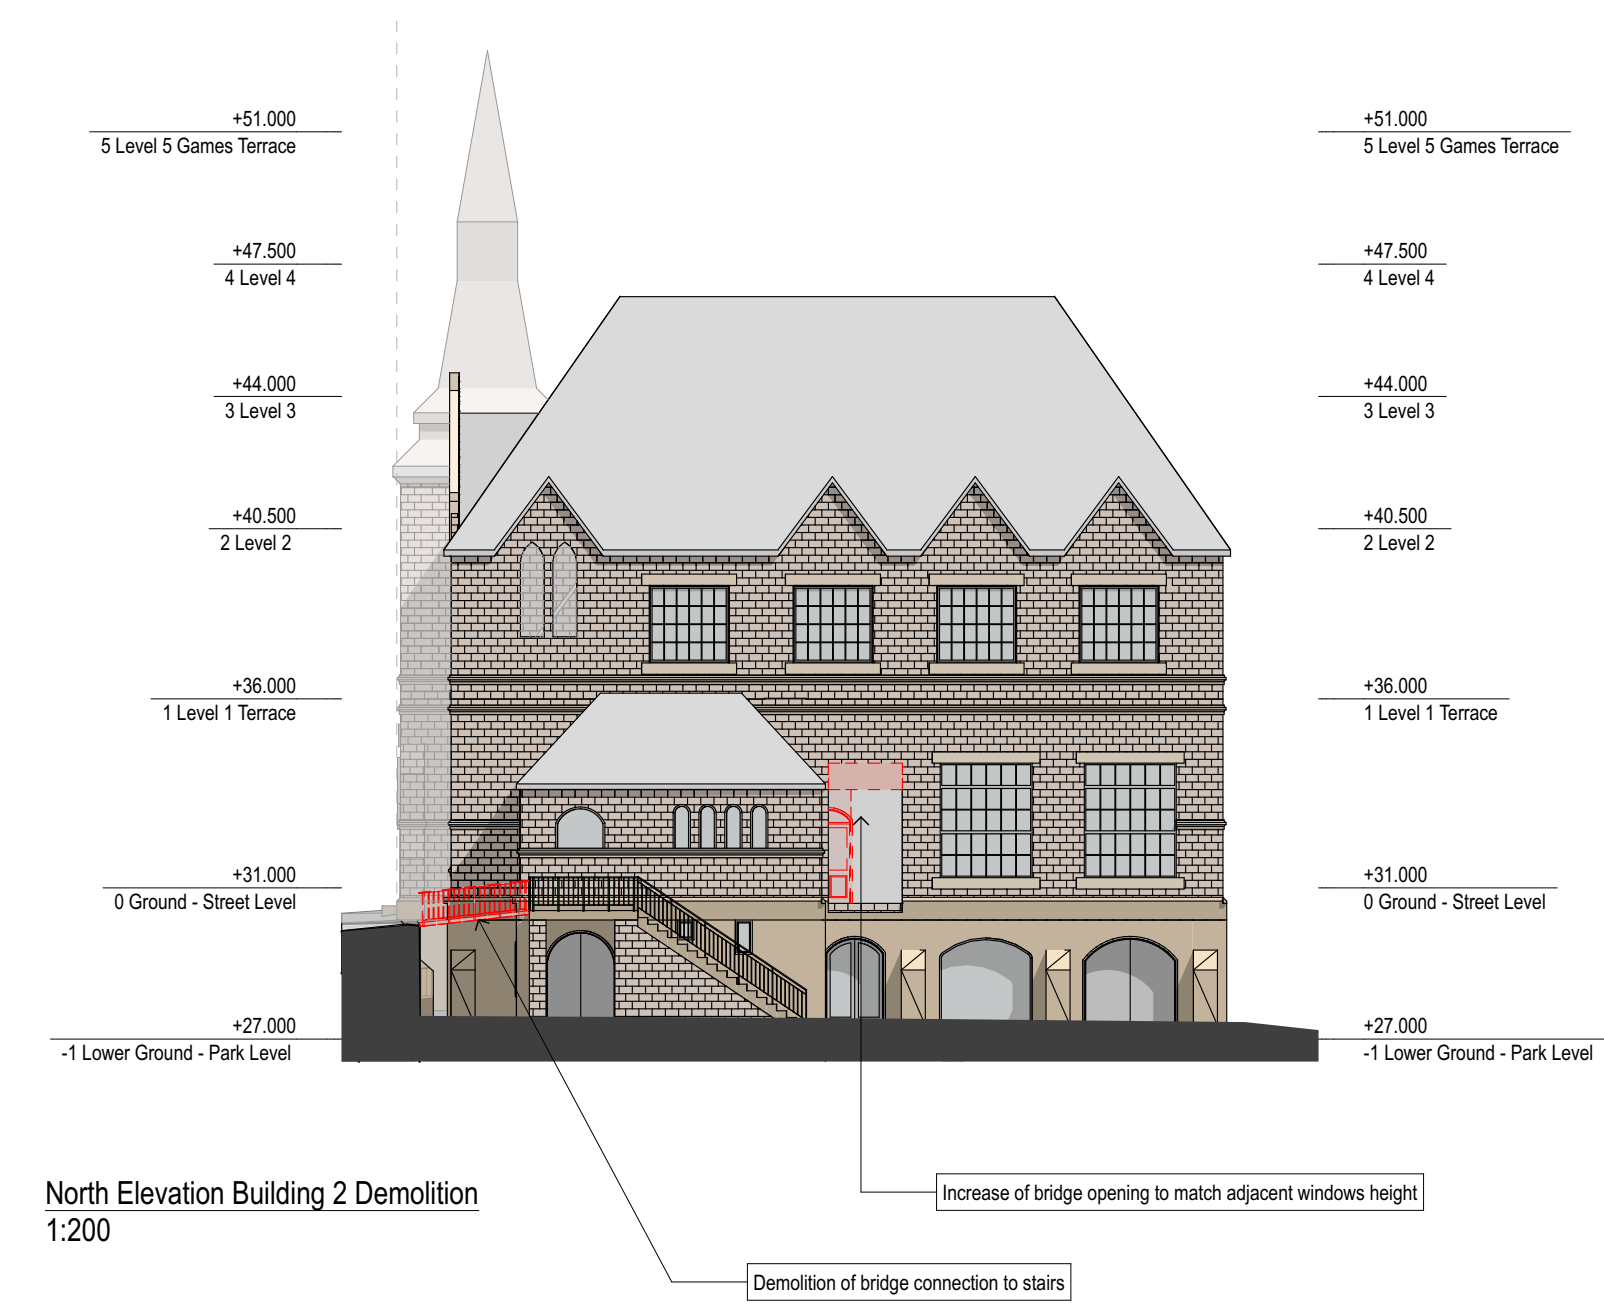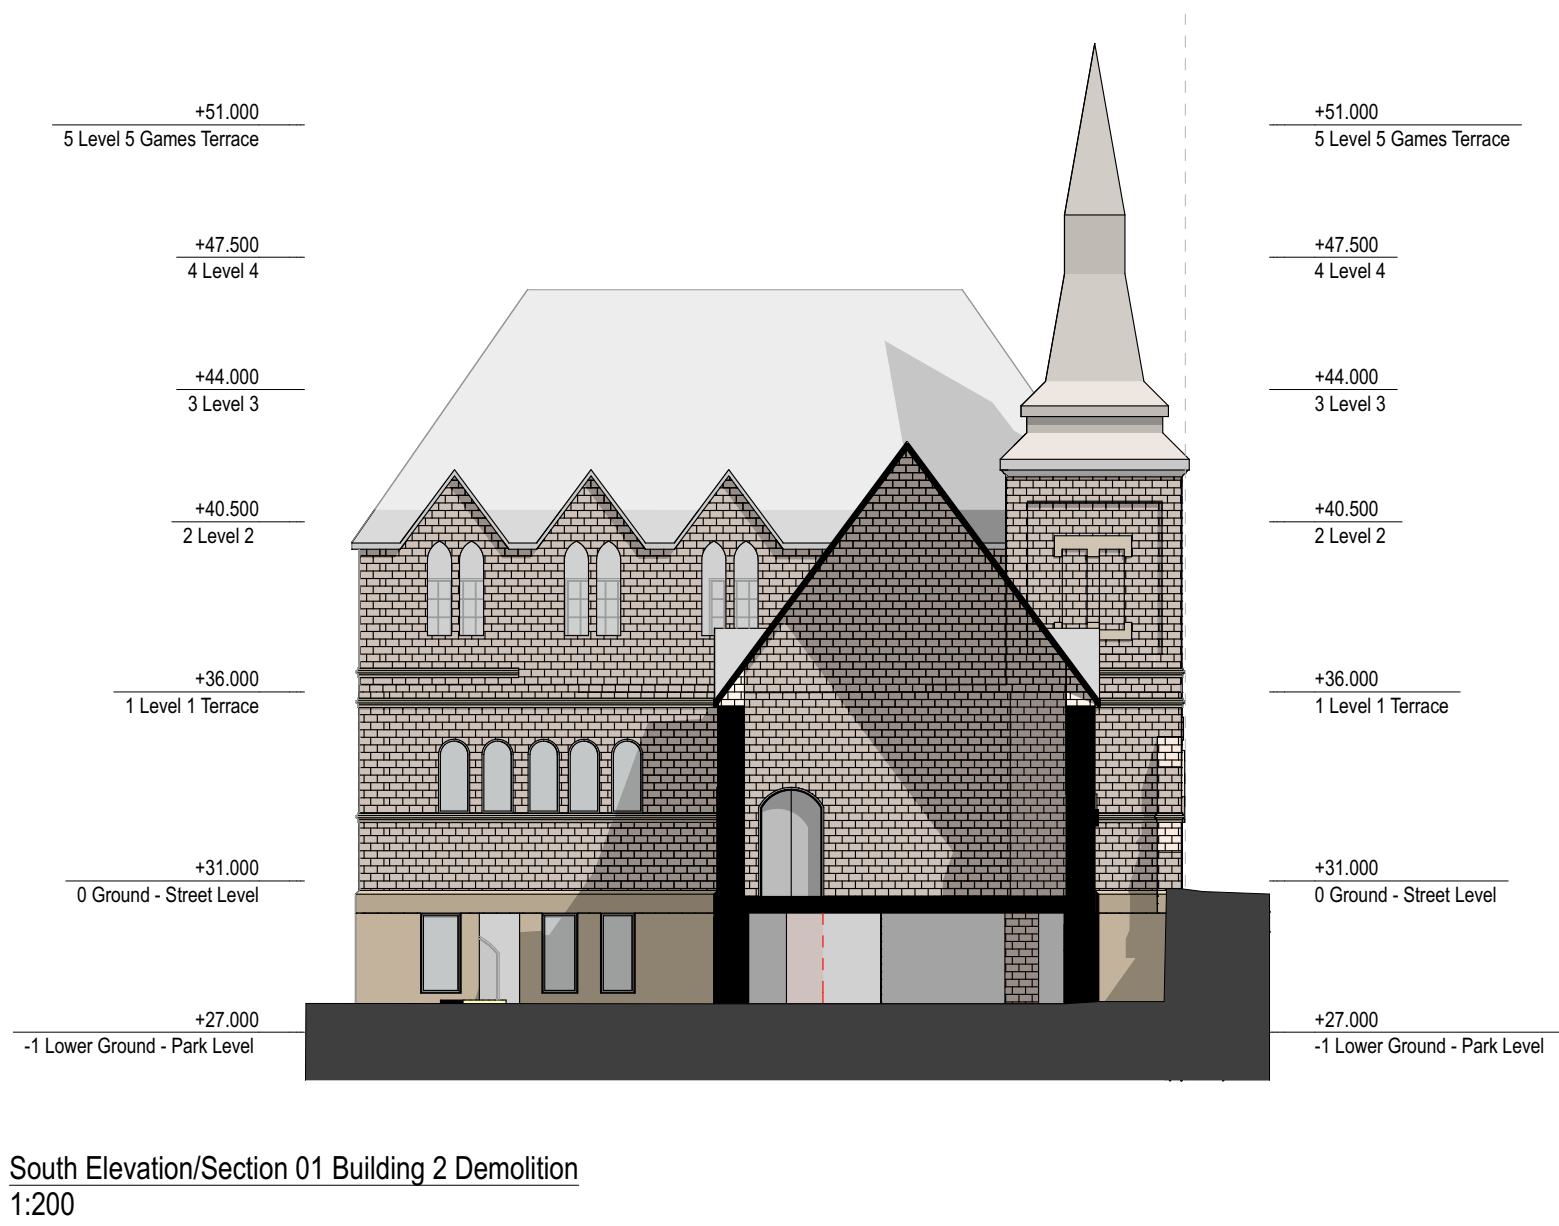

A	9/6/17	SSD Application	CM
rev	date	name	by chk

fjmt studio architecture interiors landscape urban

sydney melbourne oxford

Level 5, 70 King Street & +61 2 9251 7077

fjmtstudio.com

project

Inner Sydney High School

244 Cleveland Street

Surry Hills, Sydney NSW 2010

title

DEMOLITION ELEVATIONS

Elevations Building 2

scale

1:100 @ A1

first issued

09/06/17

project code

sheet no.

revision

ICHS

2202

A