



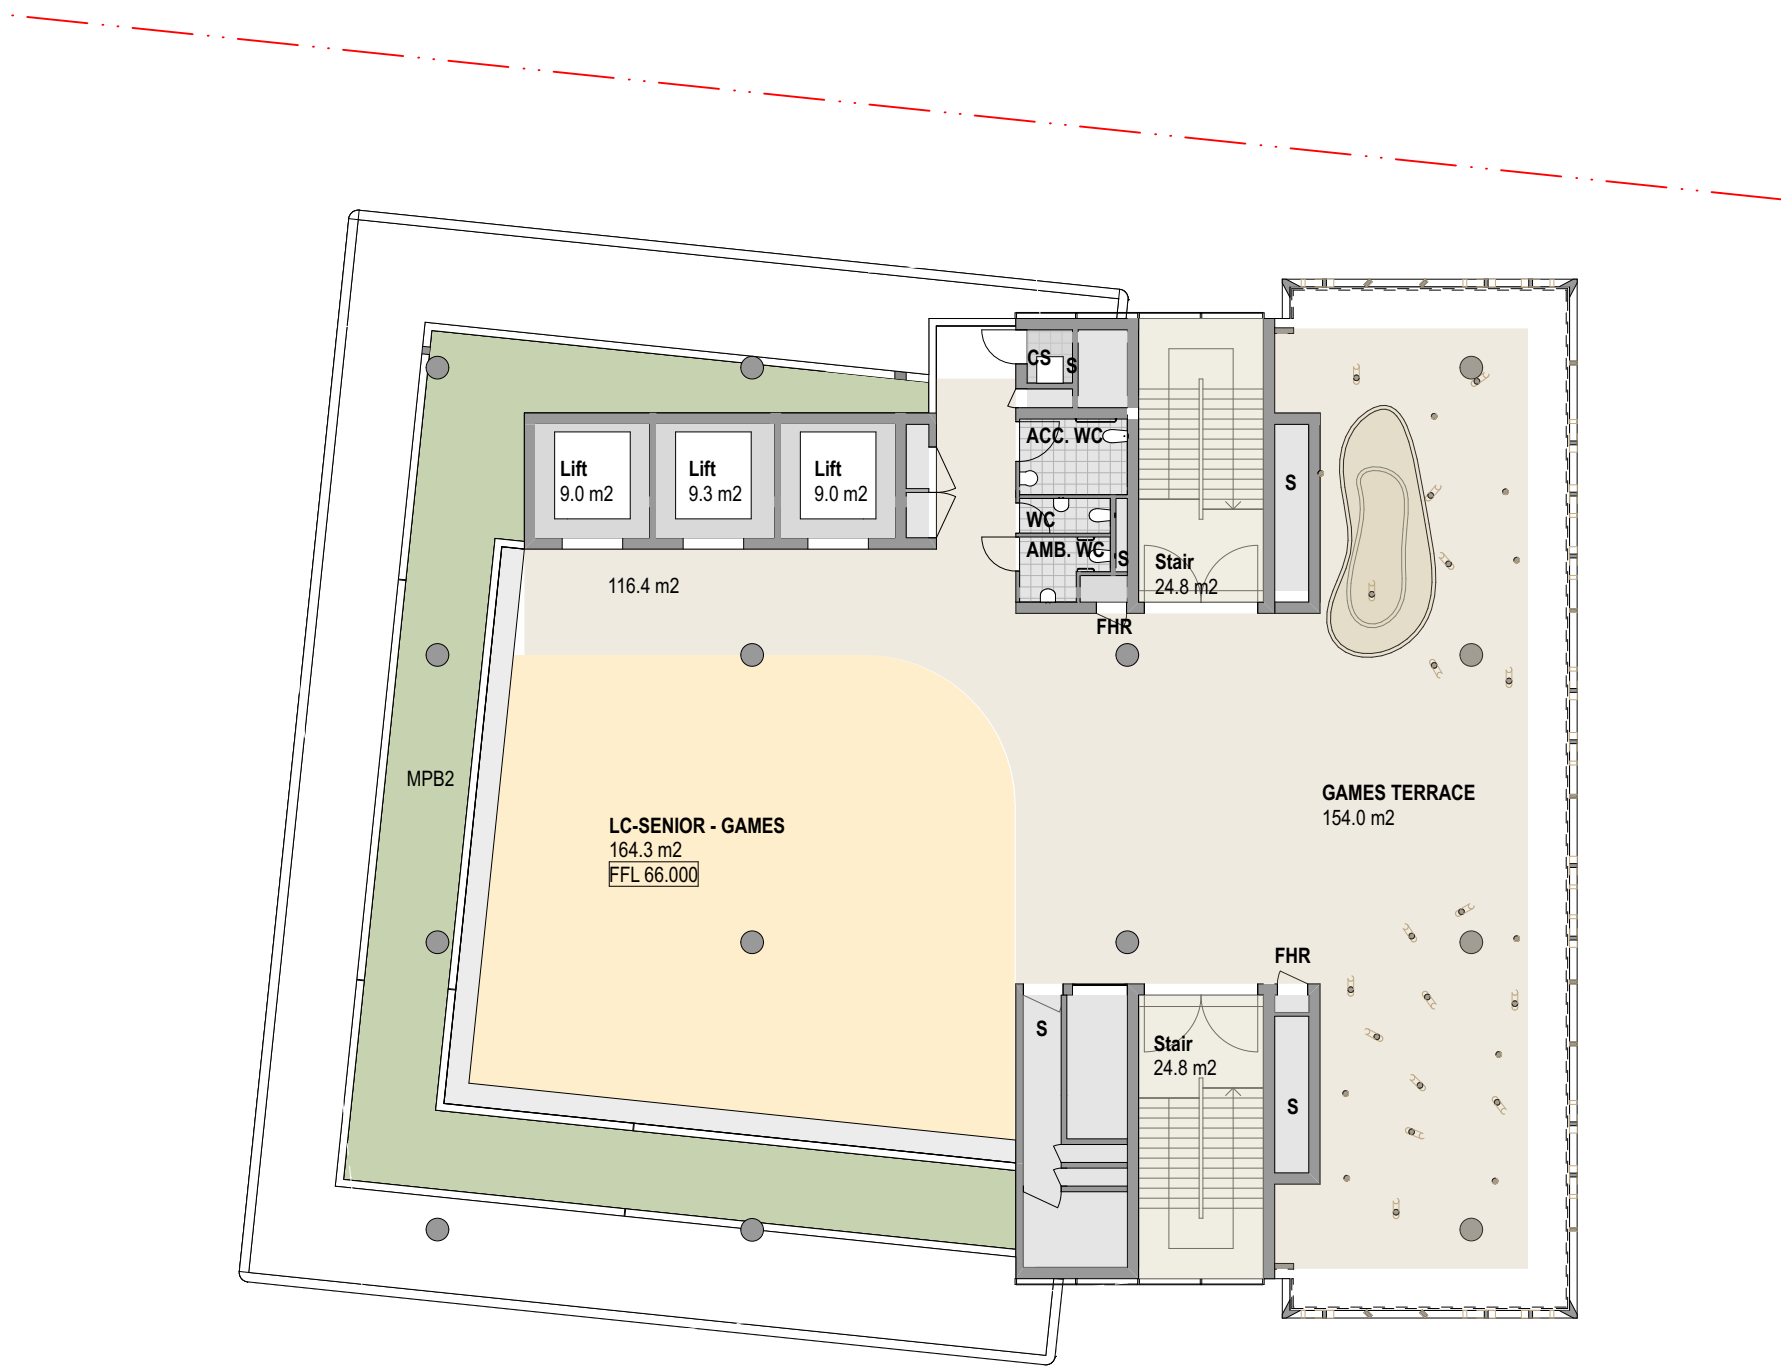

1 PLAN Level 5 Landscape Plan
1:200



2 PLAN Level 9 Landscape Plan
1:200

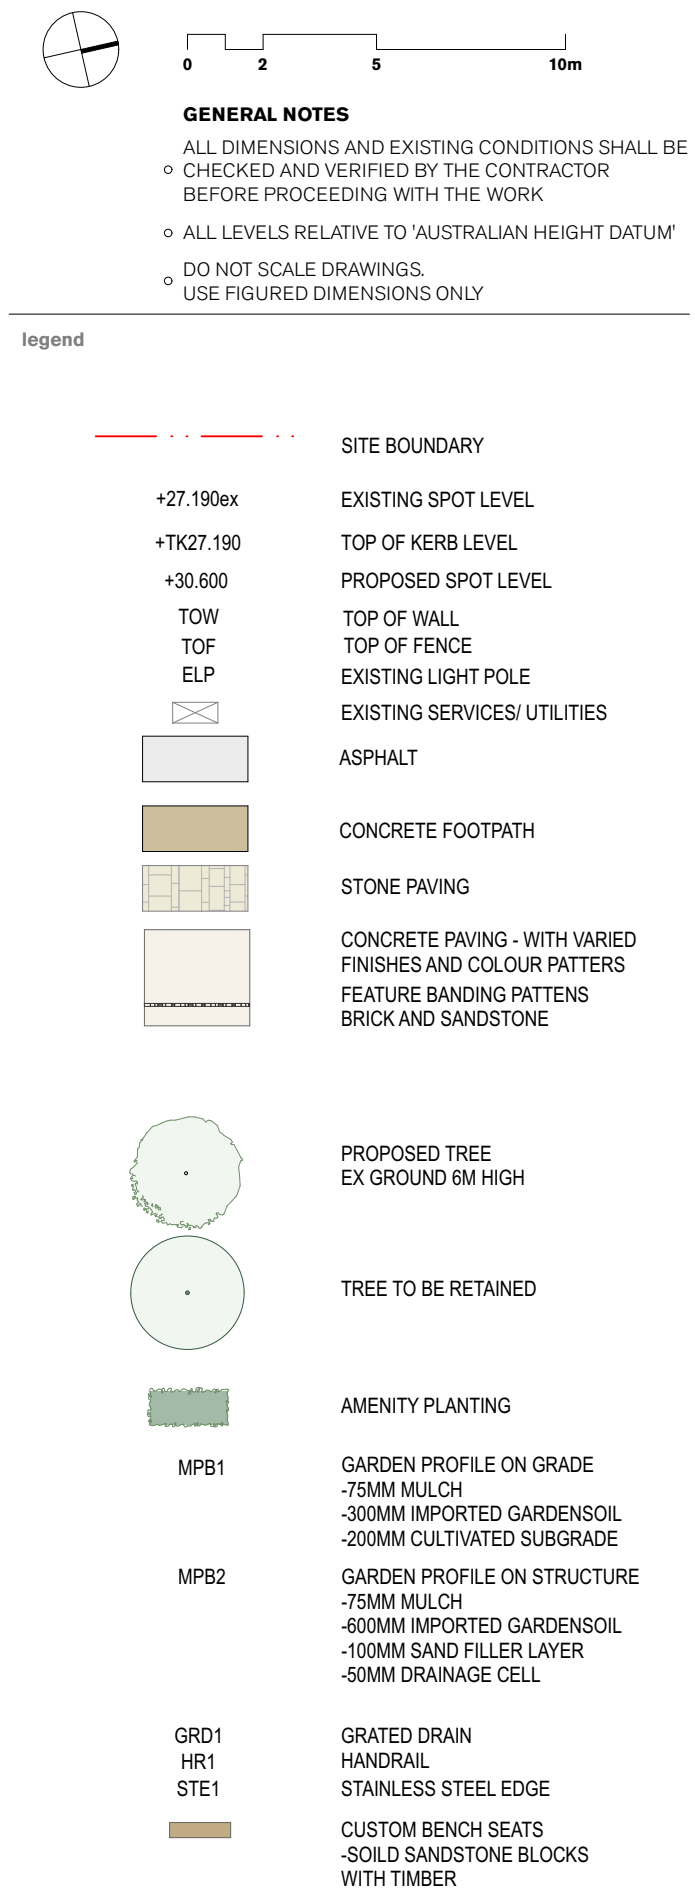

3 PLAN Level 12 Landscape Plan
1:200



1 SEATING STEPS



2 BBQ



3 BEEHIVES HONEY COLLECTION

B	9/6/17	SSD Application	NM	PP
A	3/5/17	SSD Application	NM	PP
rev	date	name	by	chk

fjmt studio architecture interiors landscape urban
sydney melbourne oxford
Level 5, 70 King Street & +61 2 9251 7077 www.fjmtstudio.com

project
Inner Sydney High School
244 Cleveland Street
Surry Hills, Sydney NSW 2010

title
**Landscape
Level 5&9&12 Landscape Plan**

scale	1:200 @ A1	first issued	3/5/2017
project code	sheet no.	revision	
ICHS	8004		B