

0210m

GENERAL NOTES


ALL DIMENSIONS AND EXISTING CONDITIONS SHALL BE CHECKED AND VERIFIED BY THE CONTRACTOR BEFORE PROCEEDING WITH THE WORK

ALL LEVELS RELATIVE TO 'AUSTRALIAN HEIGHT DATUM'


DO NOT SCALE DRAWINGS

USE FIGURED DIMENSIONS ONLY

legend

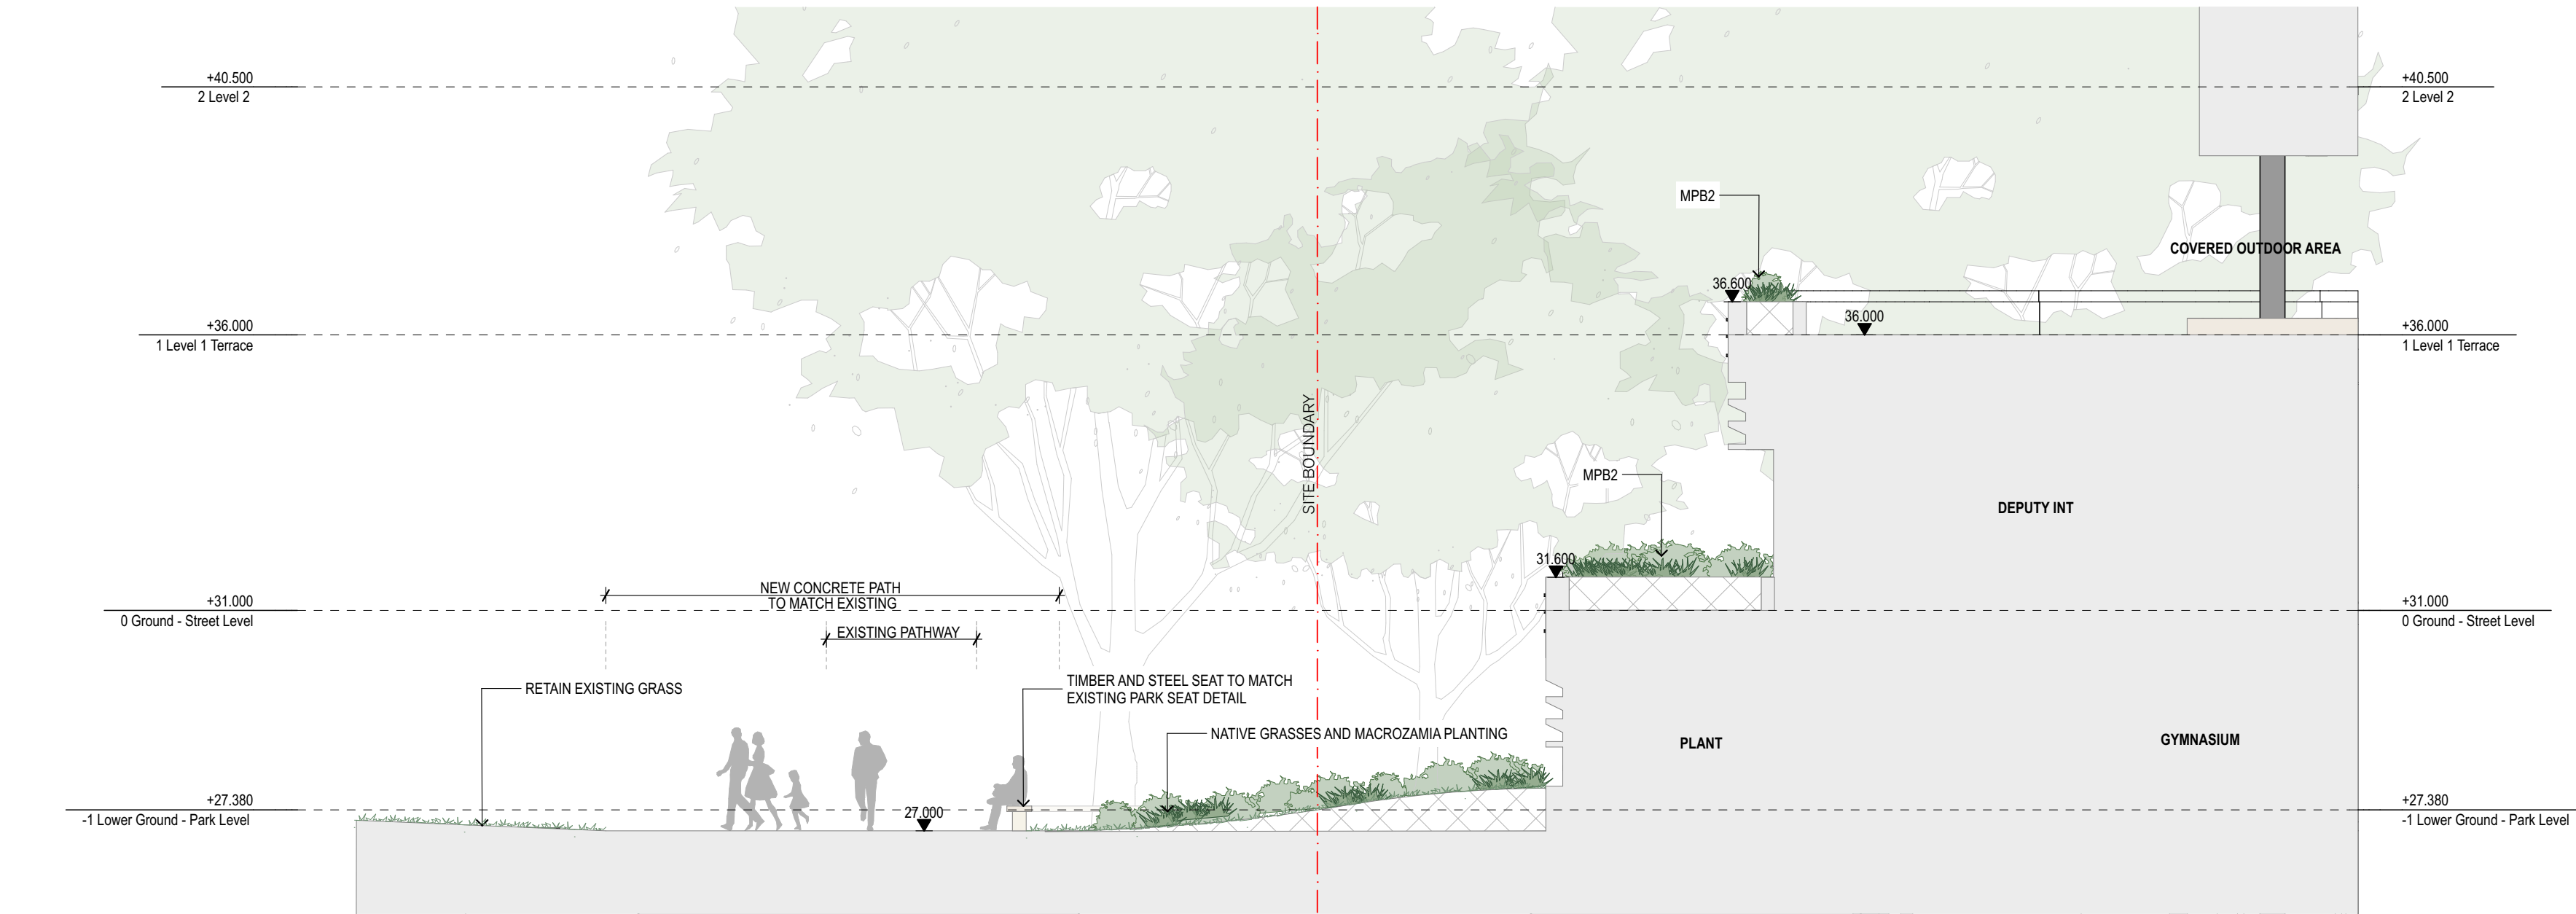

1 SECTION 01
1:100

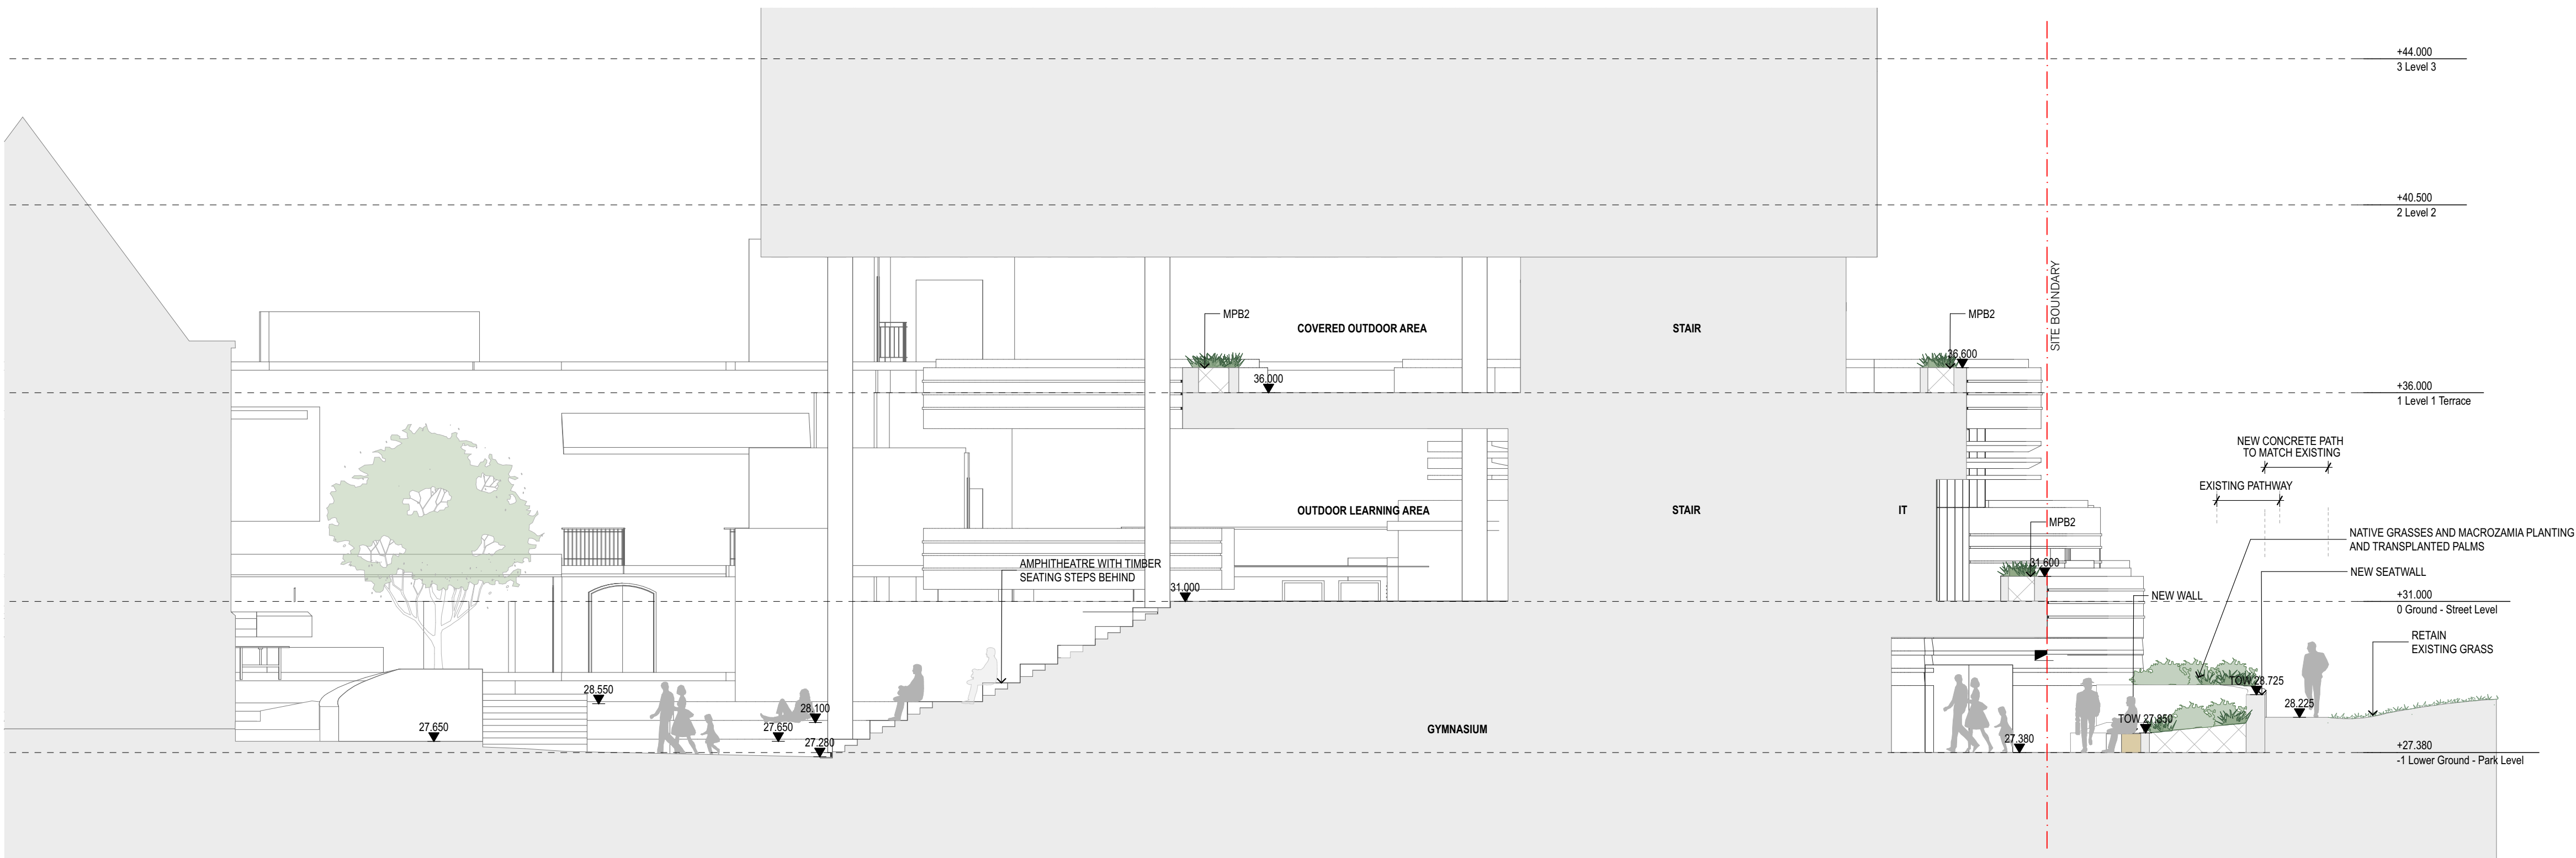

2 SECTION 02
1:100

| | | | | |
|-----|--------|-----------------|----|-----|
| B | 9/6/17 | SSD Application | NM | PP |
| A | 3/5/17 | SSD Application | NM | PP |
| rev | date | name | by | chk |

fjmt studio architecture interiors landscape urban

sdney melbourne oxford

Level 5, 70 King Street & +61 2 9251 7077

fjmt

studio

project

Inner Sydney High School

244 Cleveland Street

Surry Hills, Sydney NSW 2010

title

Landscape

Landscape Sections

scale

1:200 @ A1

first issued

3/5/2017

project code

sheet no.

revision

ICHS

8101

B