

0125m

GENERAL NOTES

ALL DIMENSIONS AND EXISTING CONDITIONS SHALL BE

CHECKED AND VERIFIED BY THE CONTRACTOR





BEFORE PROCEEDING WITH THE WORK

ALL LEVELS RELATIVE TO 'AUSTRALIAN HEIGHT DATUM'

DO NOT SCALE DRAWINGS

USE FIGURED DIMENSIONS ONLY

legend

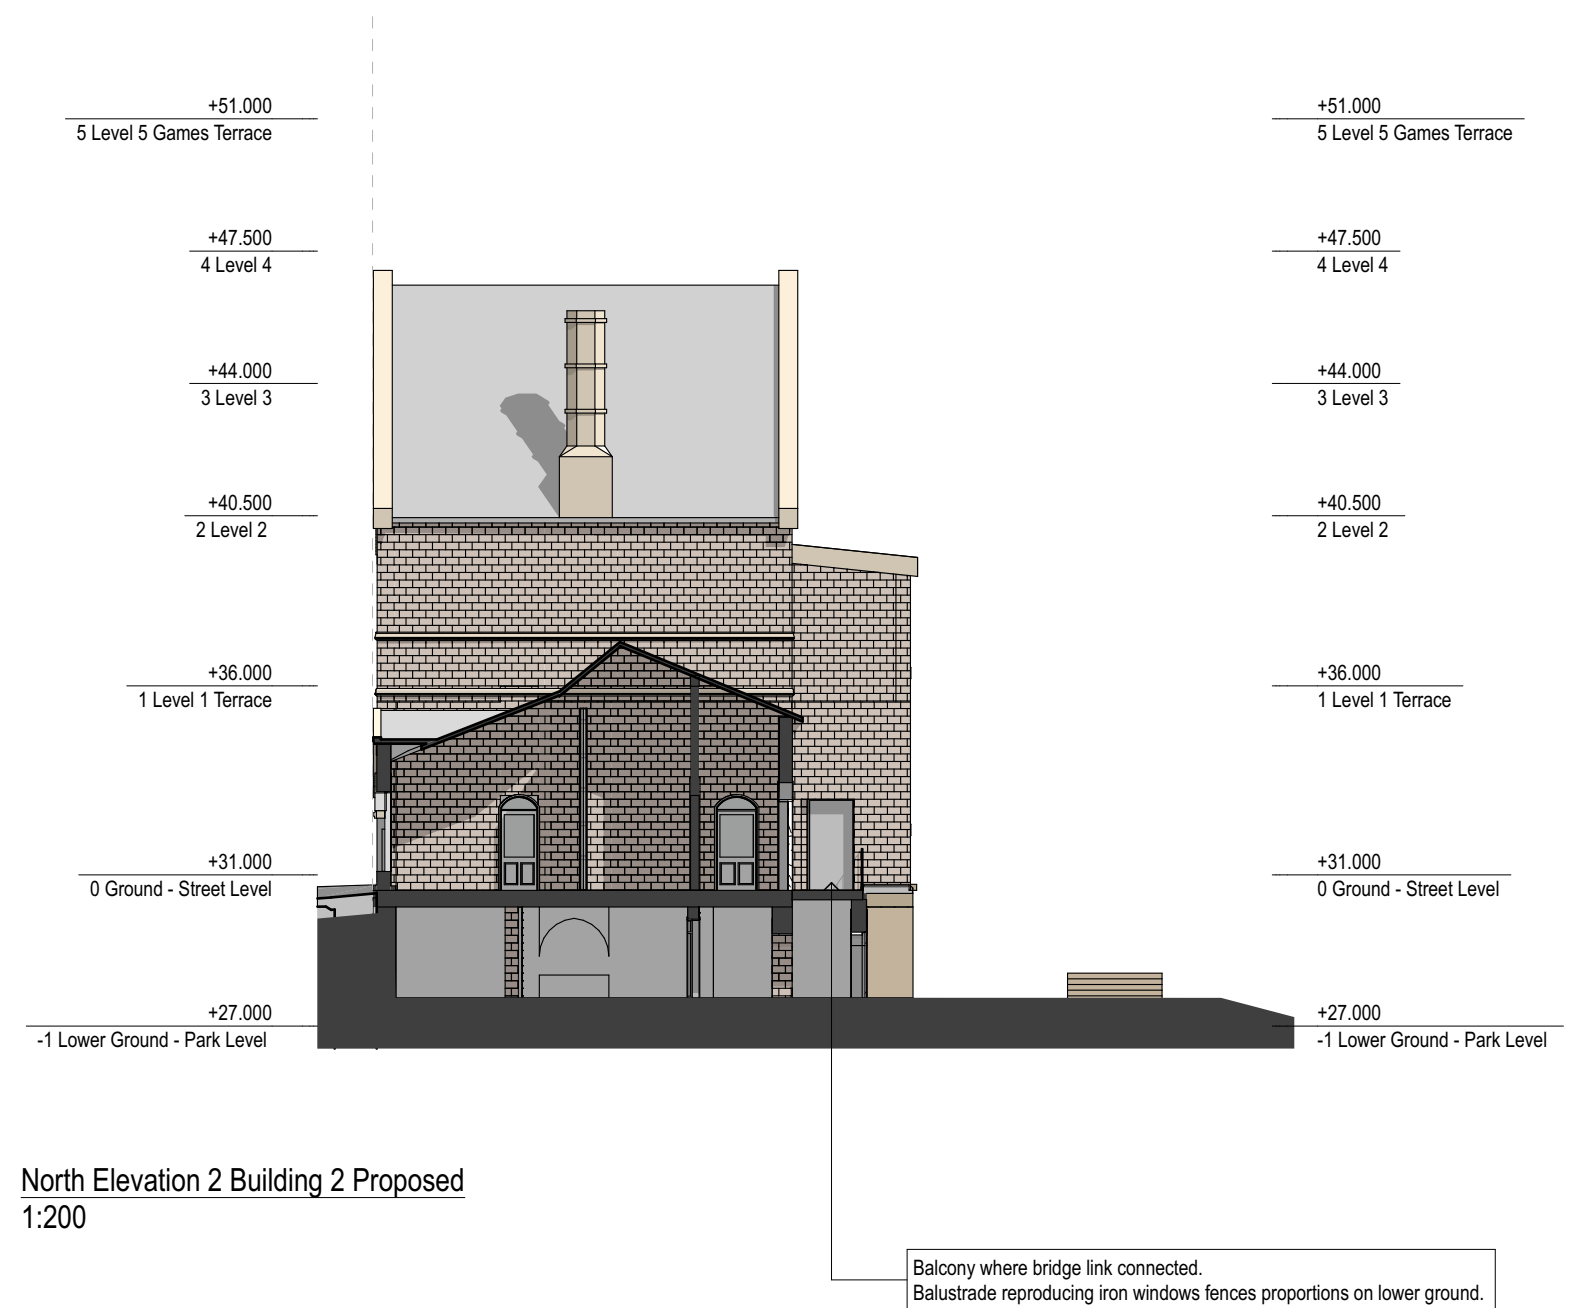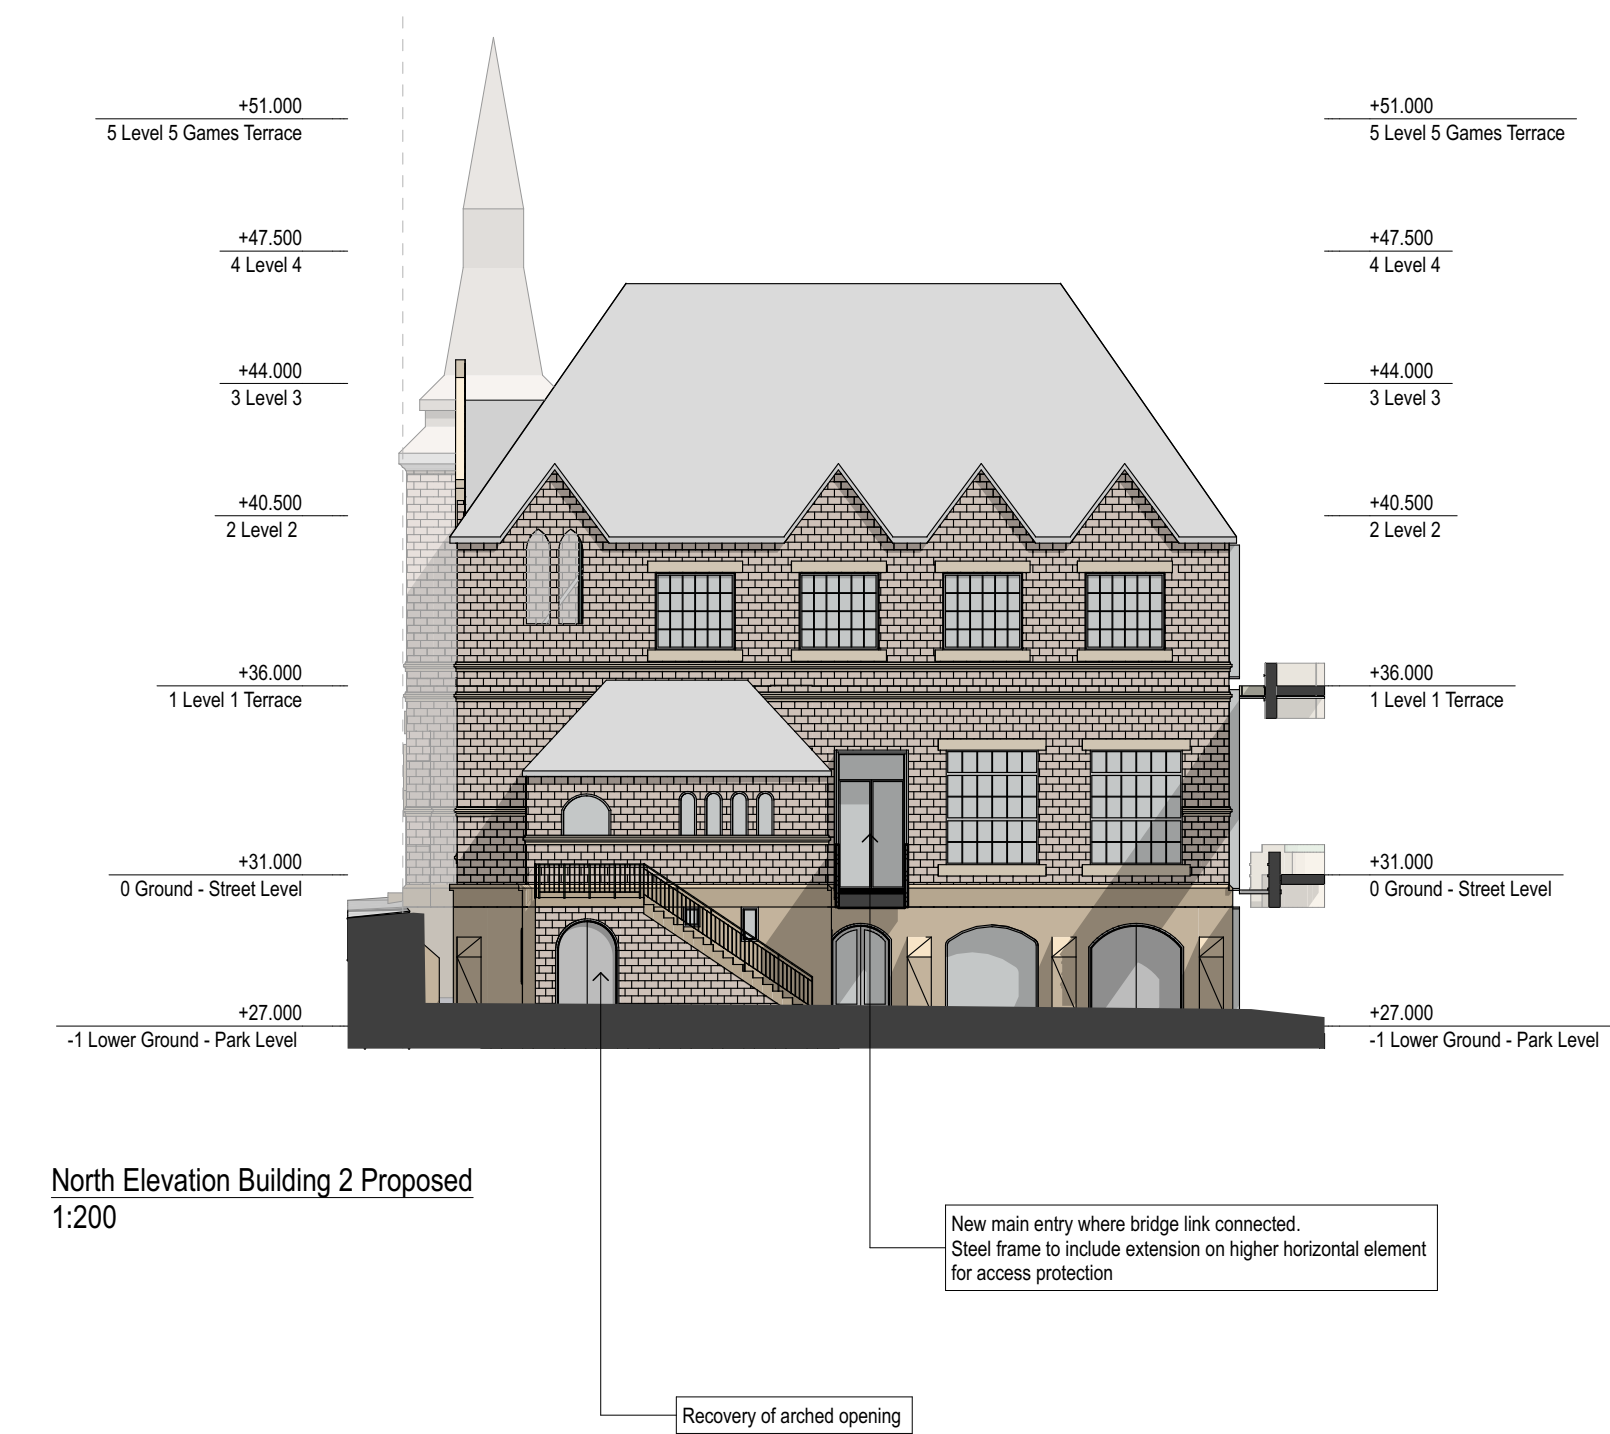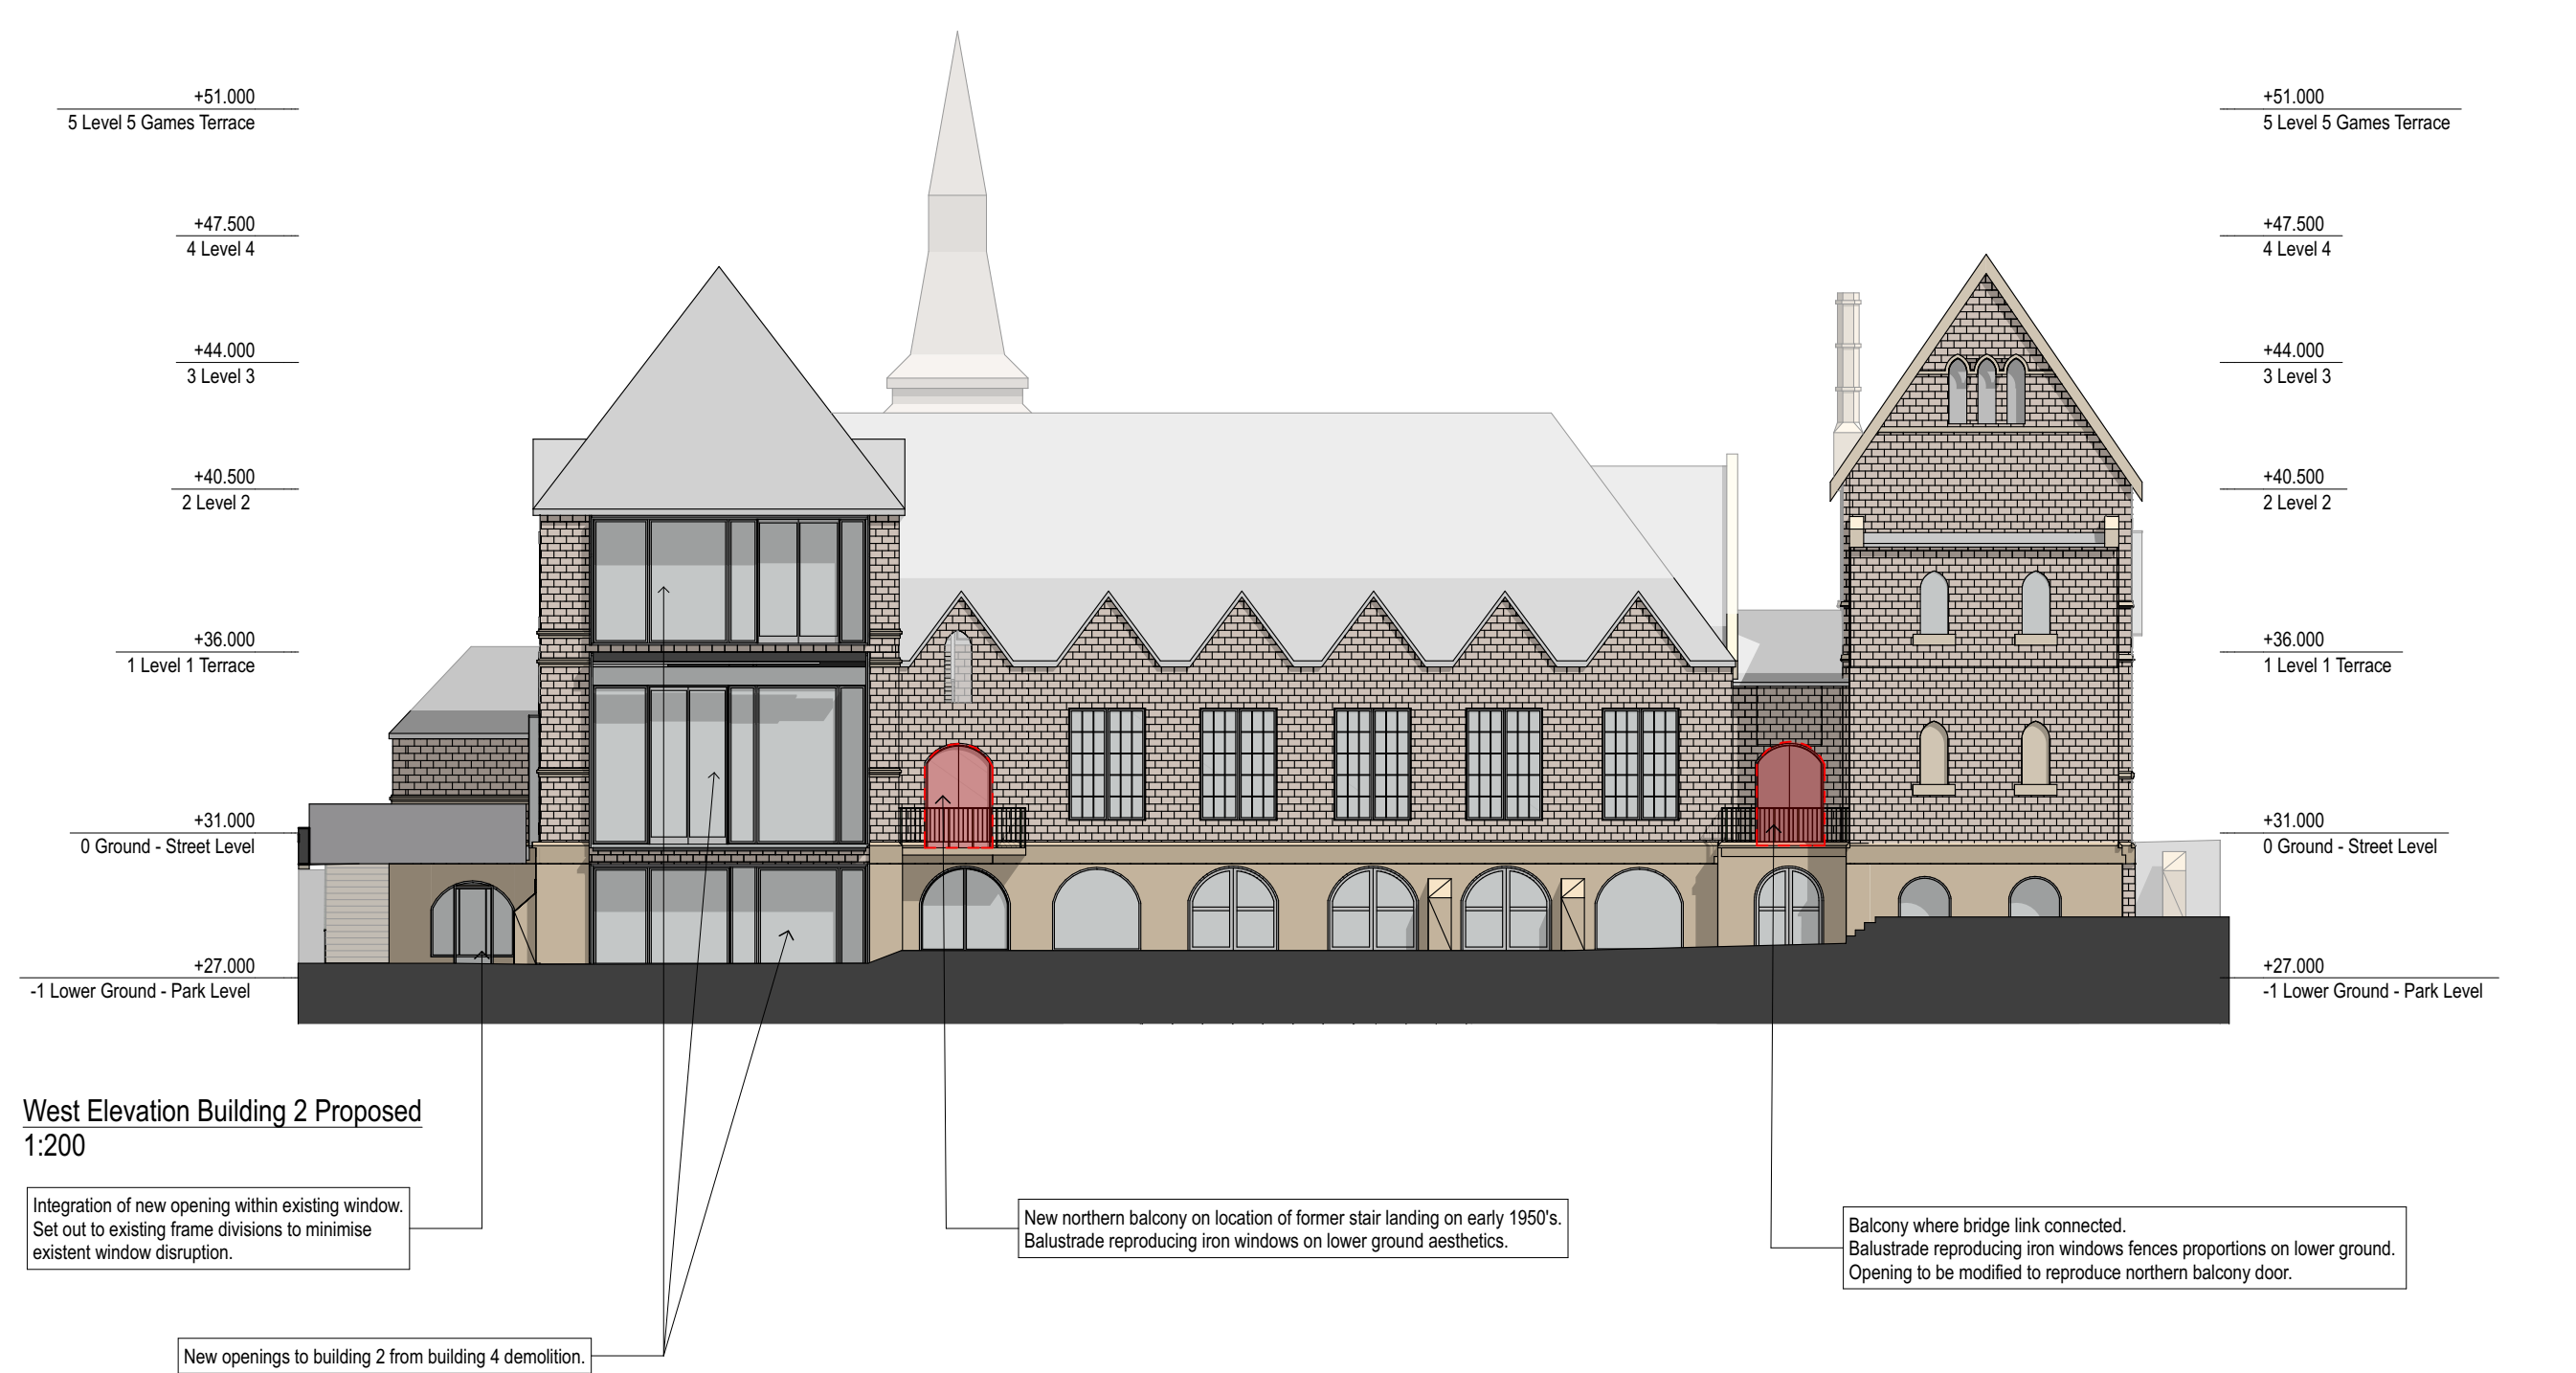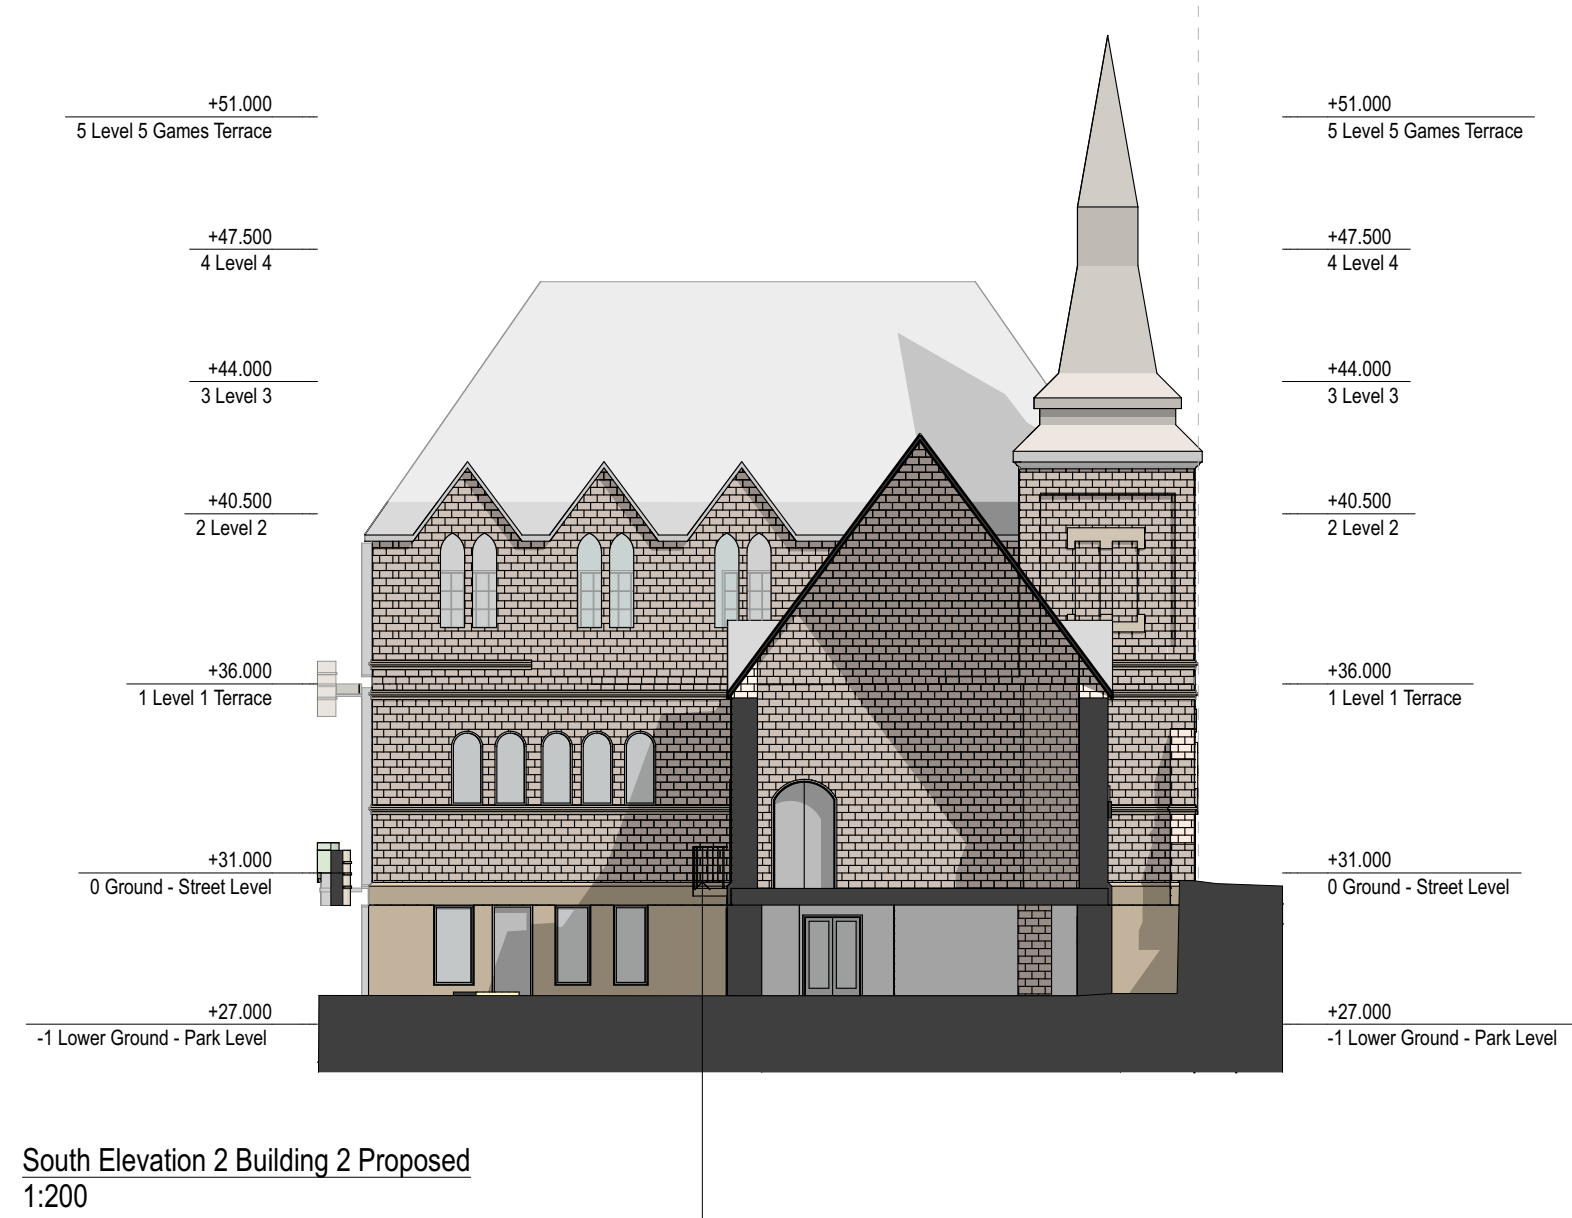

A	9/6/17	SSD Application	CM
rev	date	name	by chk

fjmt studio architecture interiors landscape urban

sydney melbourne oxford

Level 5, 70 King Street & +61 2 9251 7077 [fjmtstudio.com](#)

fjmt

project

Inner Sydney High School

244 Cleveland Street

Surry Hills, Sydney NSW 2010

title

HERITAGE ELEVATIONS

Elevations Building 2 Proposed

scale 1:100 @ A1 first issued 09/06/17

project code sheet no. revision

ICHS 3202 A