




1 SECTION MPB1 PROFILE ON GRADE 1:10

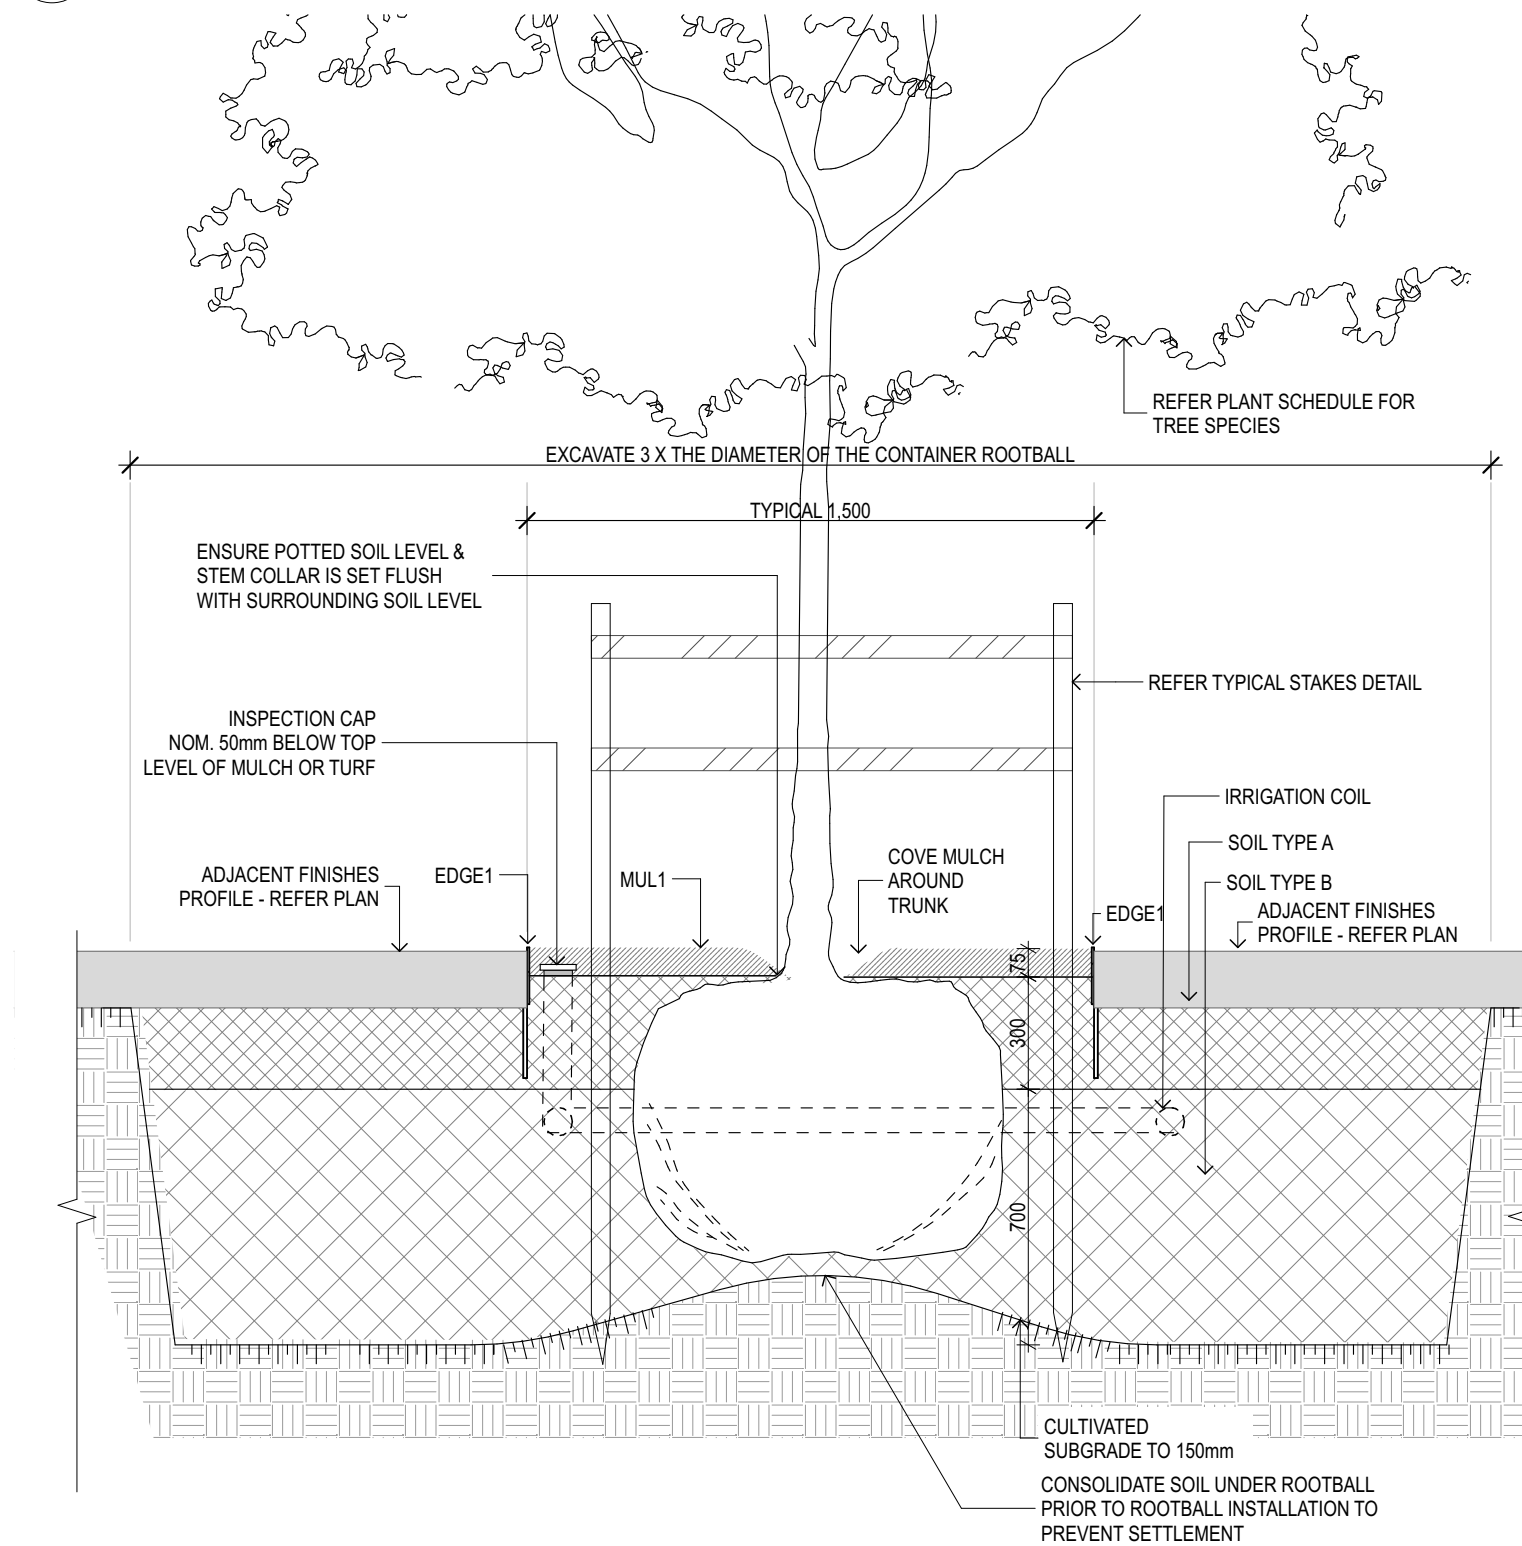


6 SECTION TYPICAL TREE IN TURF 1:20

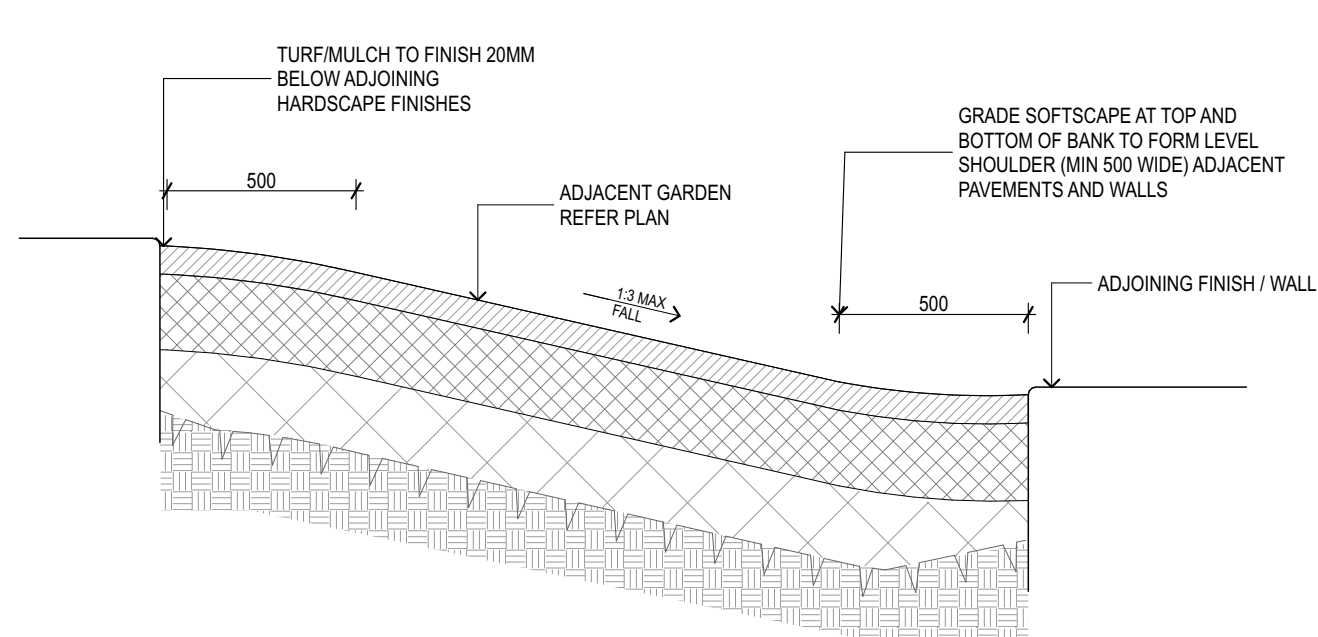


10 SECTION TYPICAL GARDEN EMBANKMENT 1:20

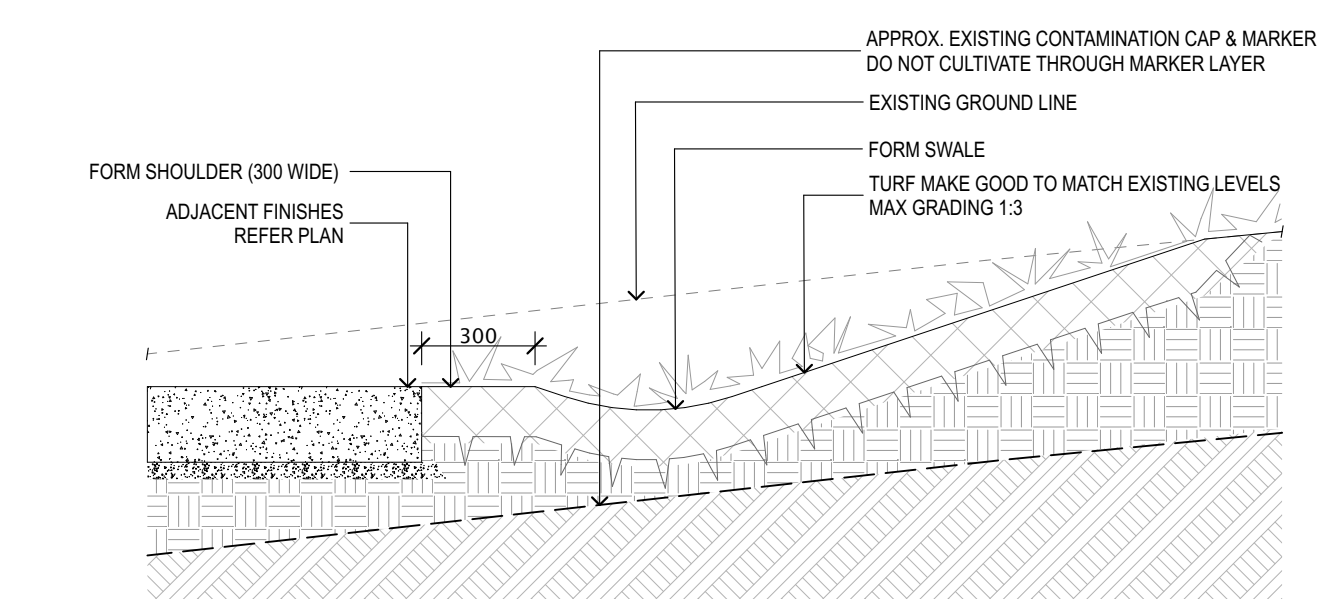


11 SECTION SWALE 1:20

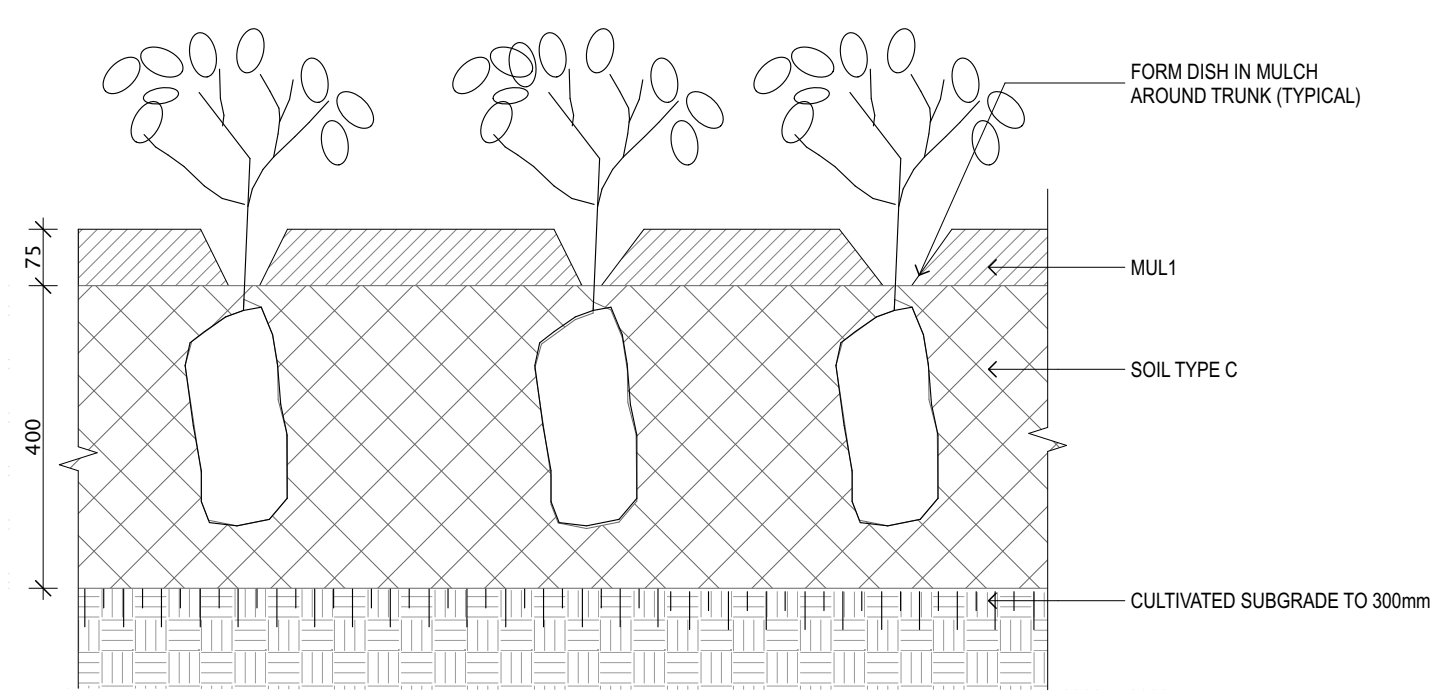


2 SECTION MPB4 PROFILE - AGAVE/ CYCAD MIX 1:10

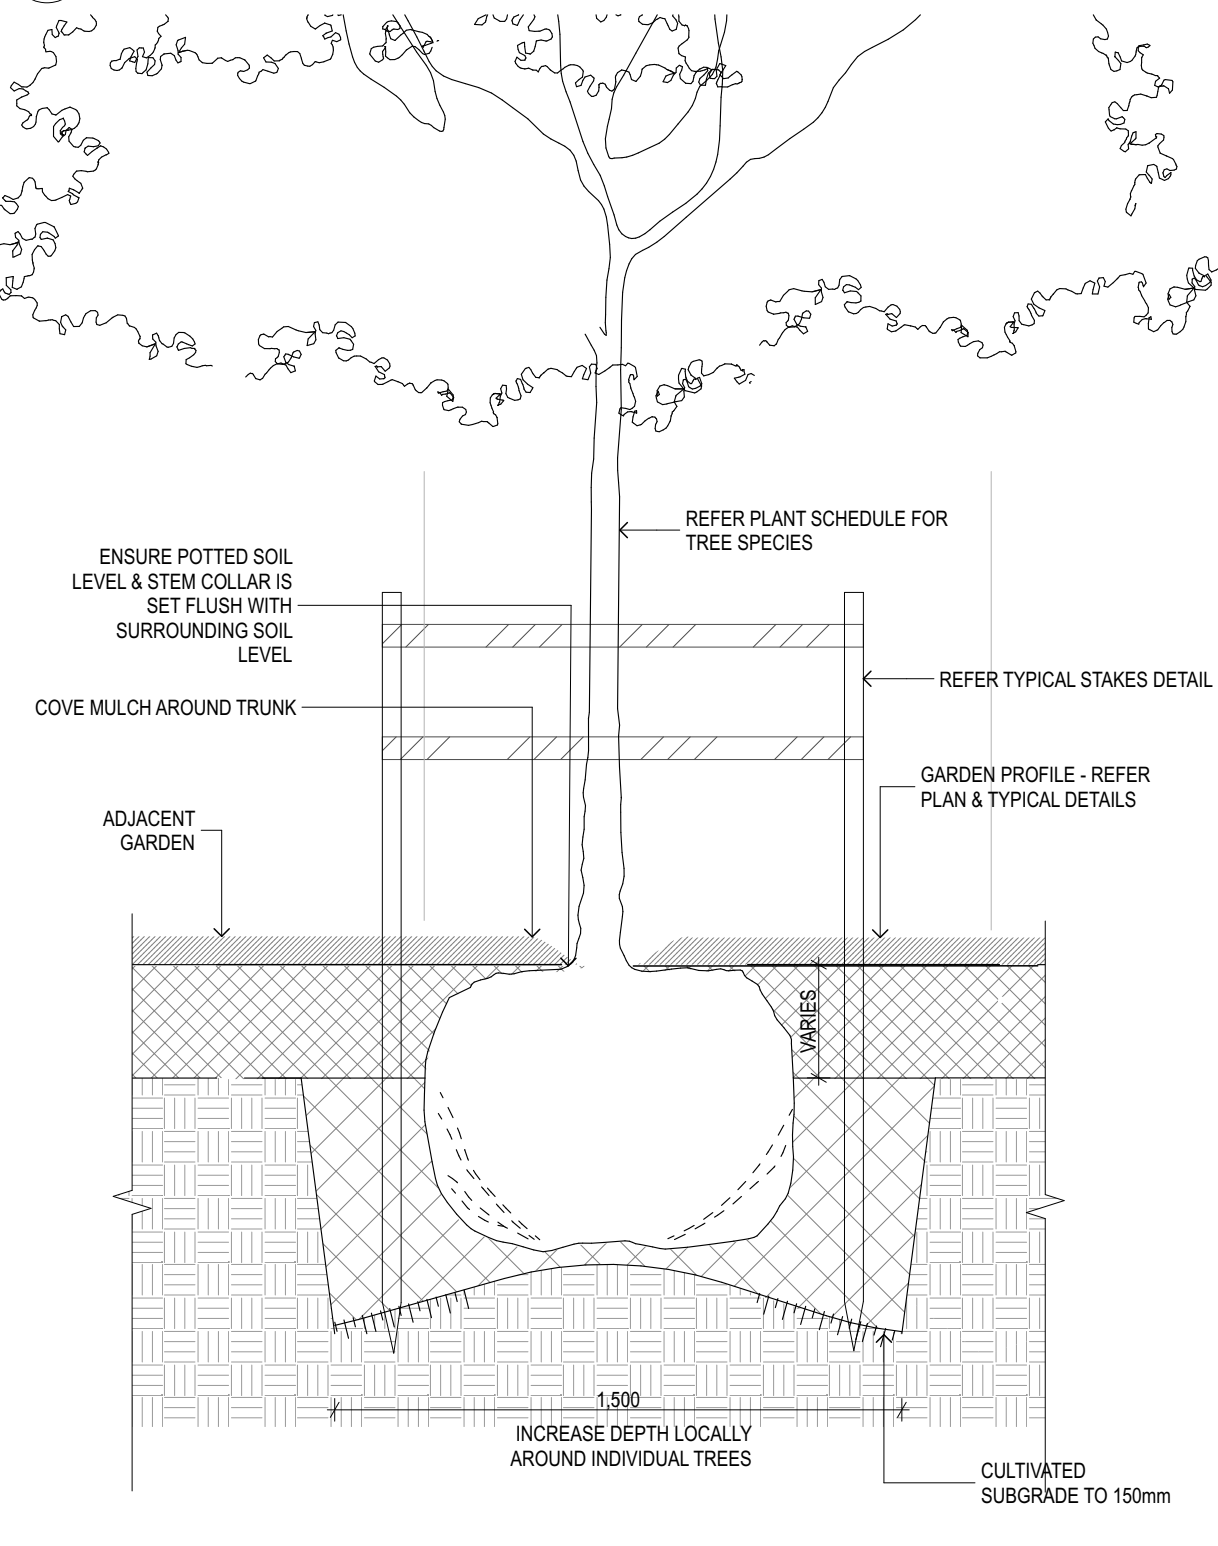


7 SECTION TYPICAL TREE IN GARDEN 1:20

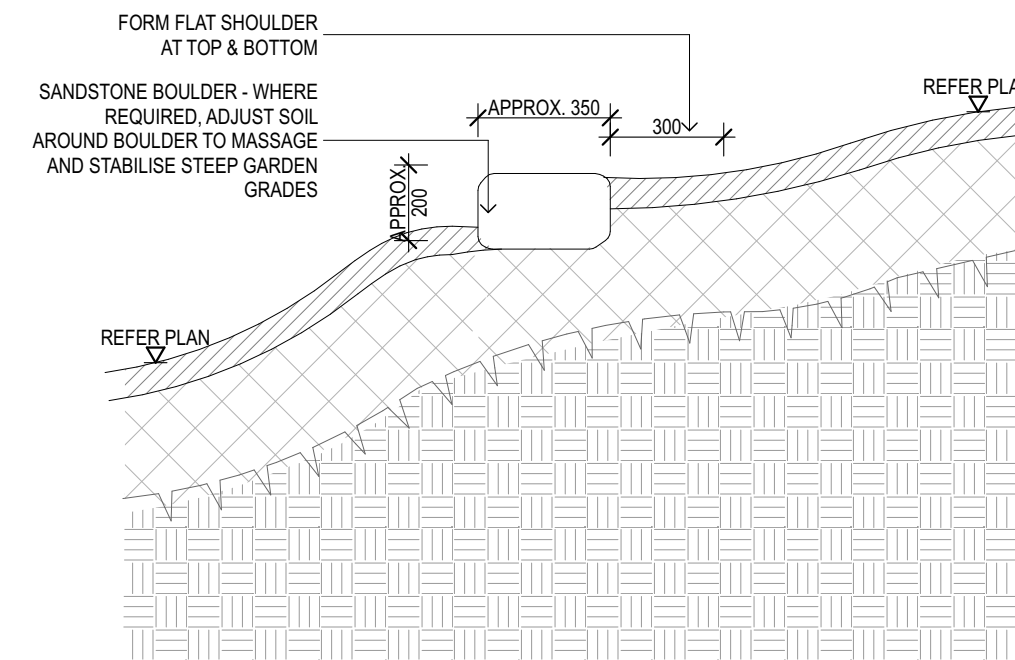


12 SECTION SANDSTONE BOULDER SET IN GARDEN 1:20

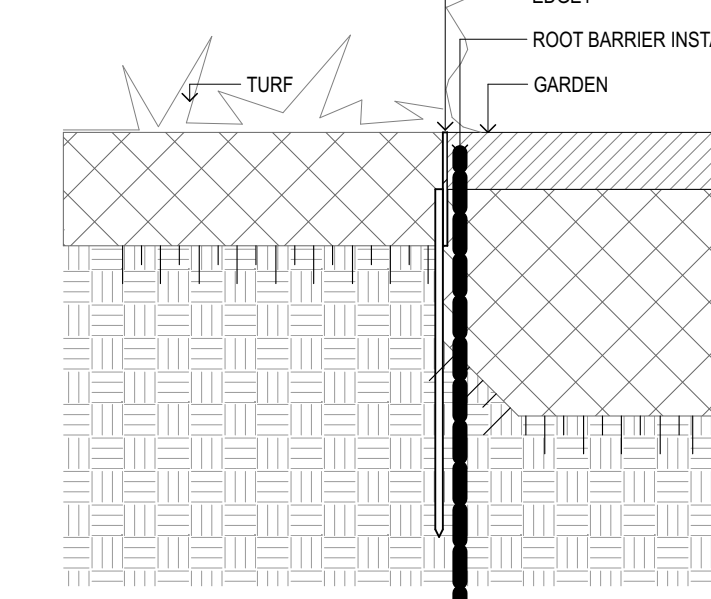


13 SECTION ROOT BARRIER EDGE 1:10

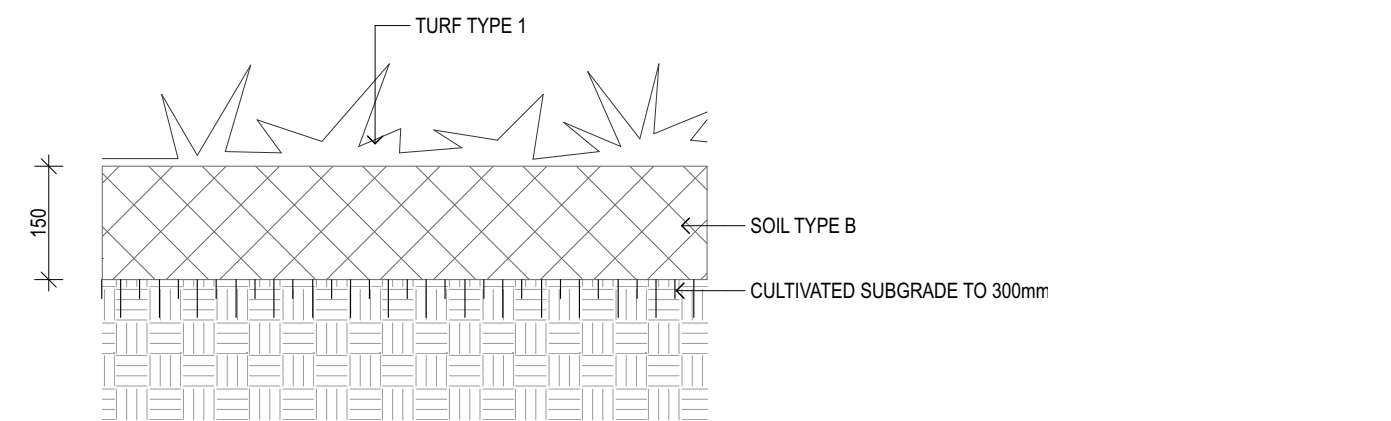


3 SECTION TRF1 PROFILE ON GRADE 1:10

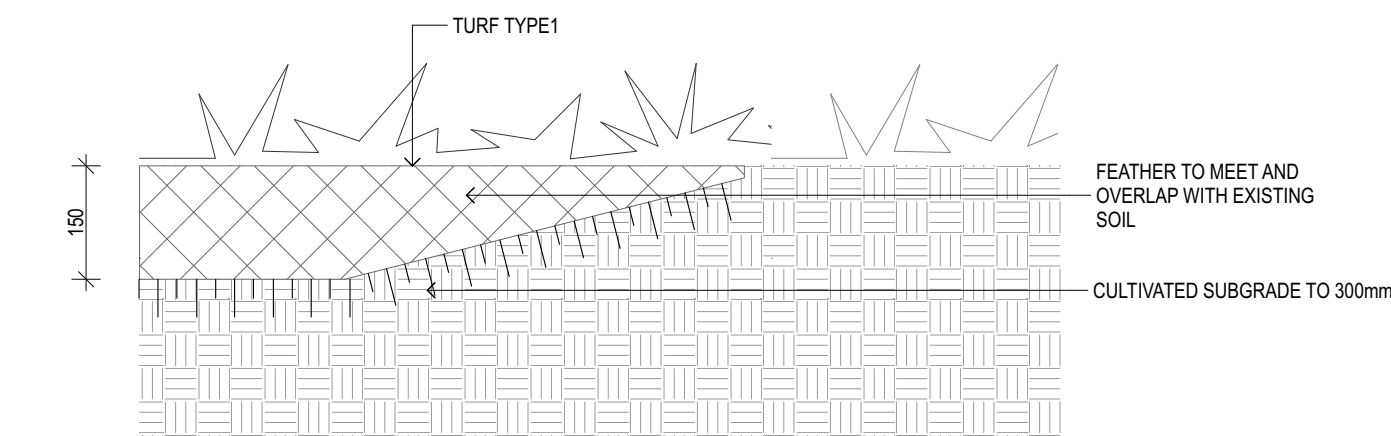


4 SECTION NEW TURF - EXISTING TURF JUNCTION 1:10

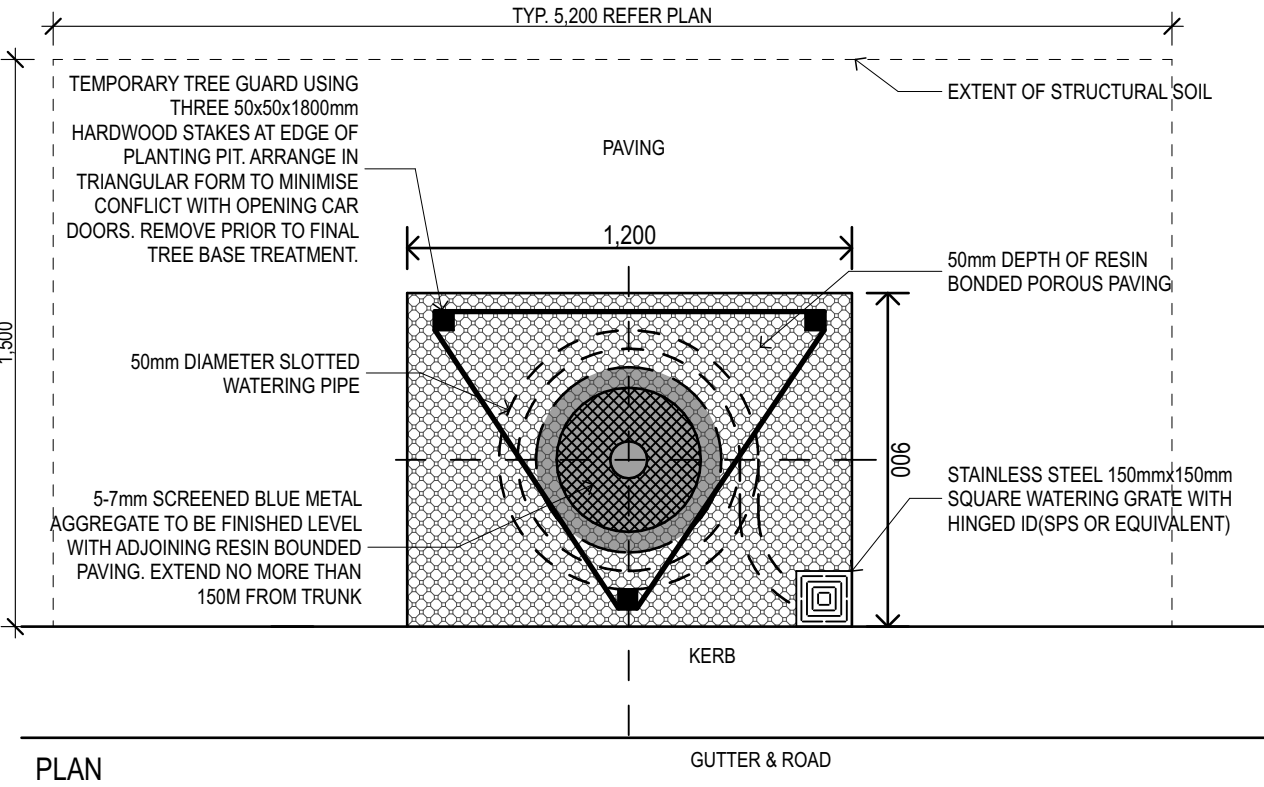


PLAN

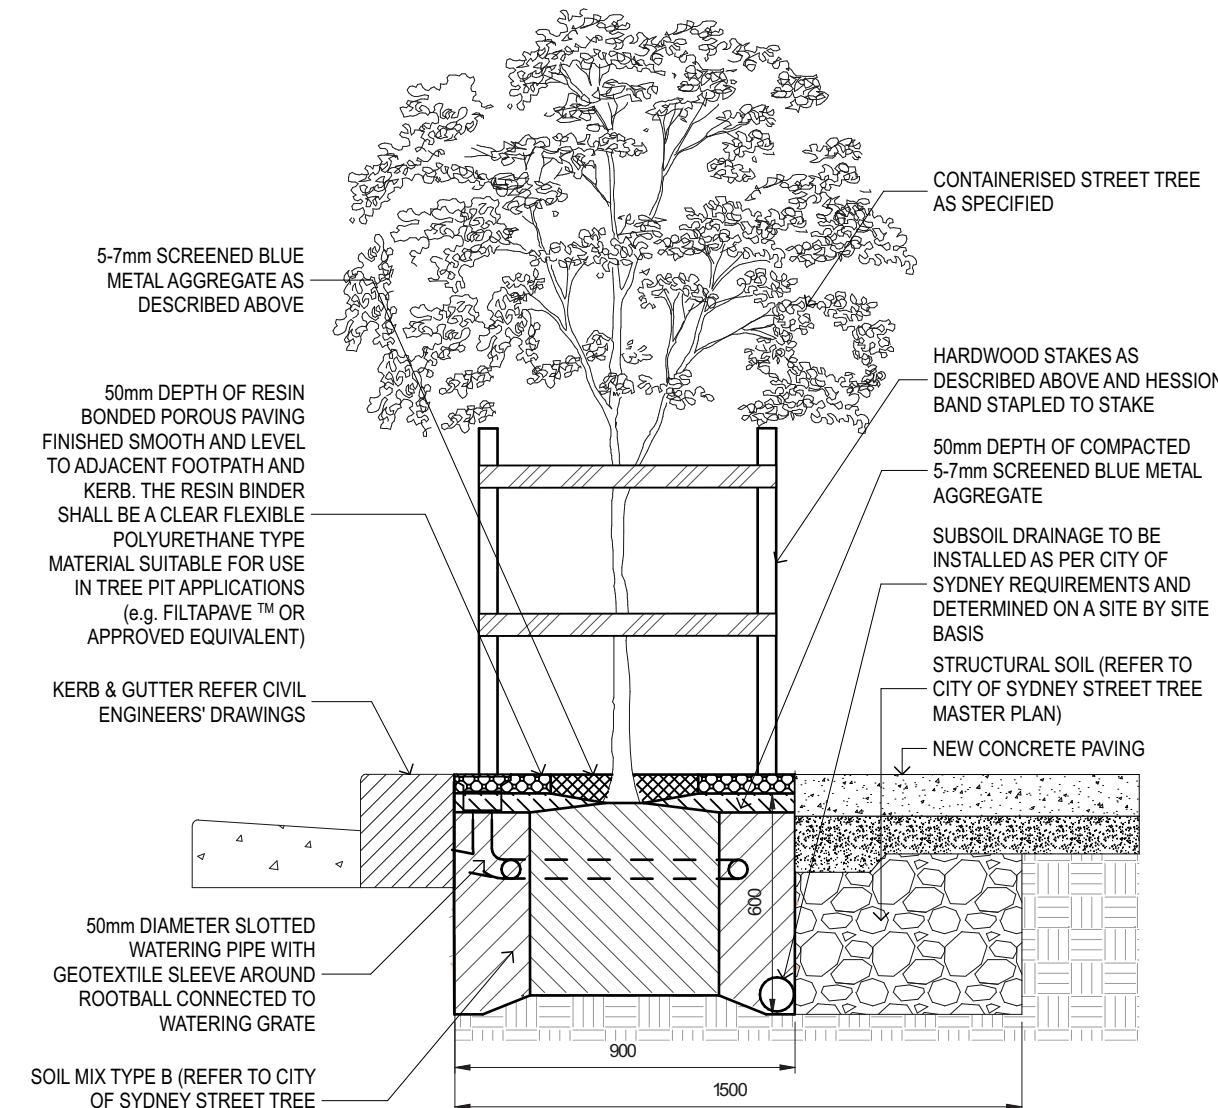


8 SECTION STREET TREE WITH STRUCTURAL SOIL CHALMER STREET 1:20

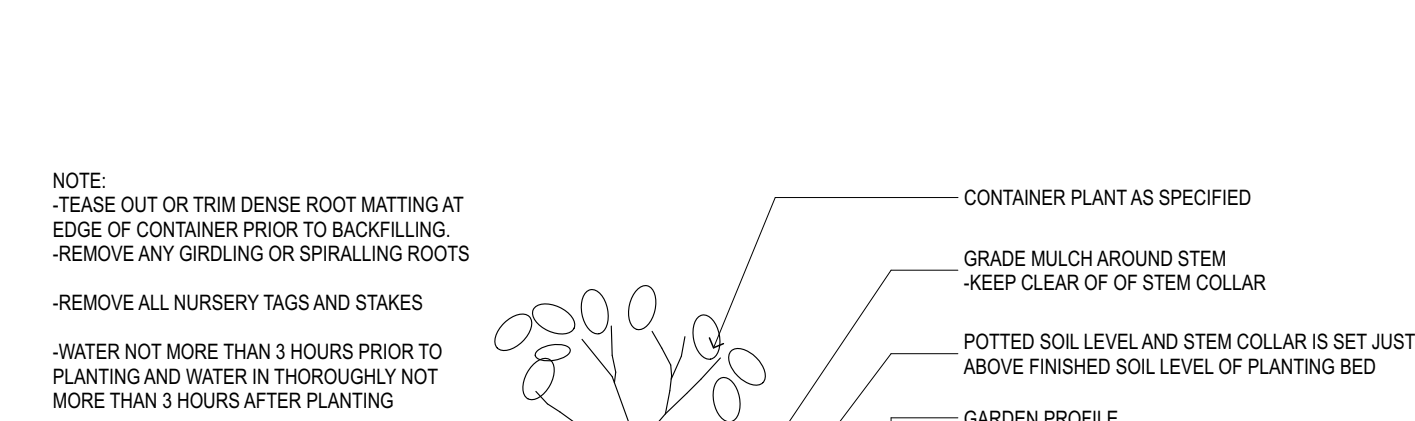


5 SECTION PLANTING 150MM-25L 1:10

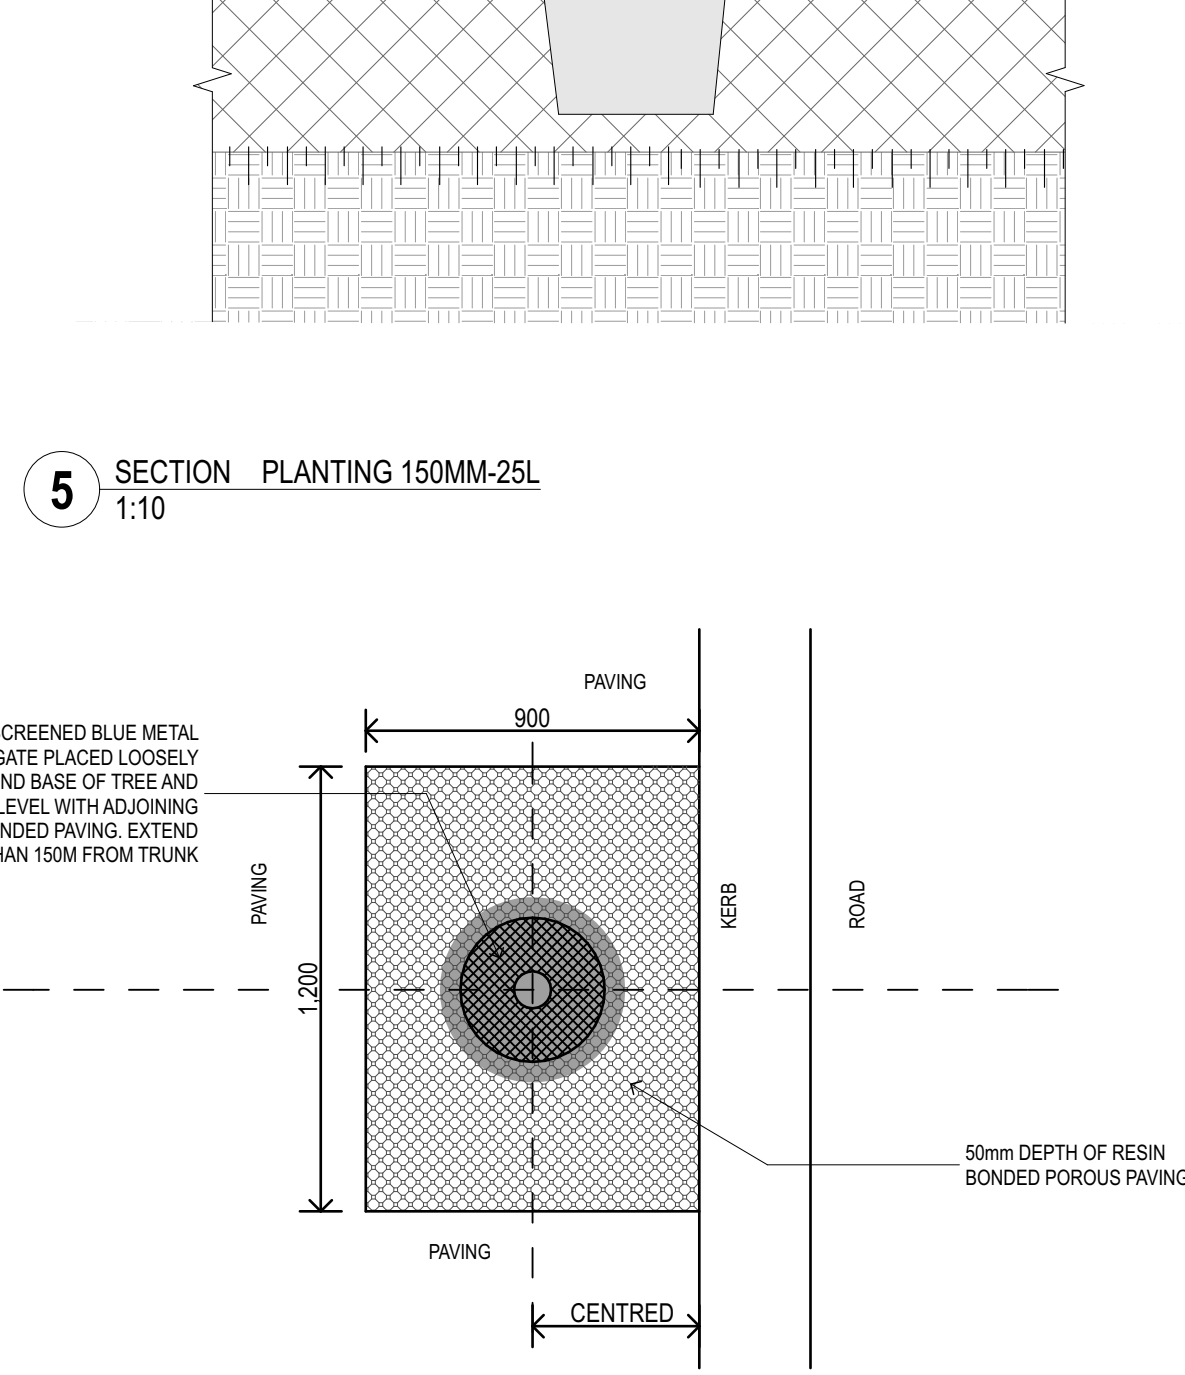

PLAN

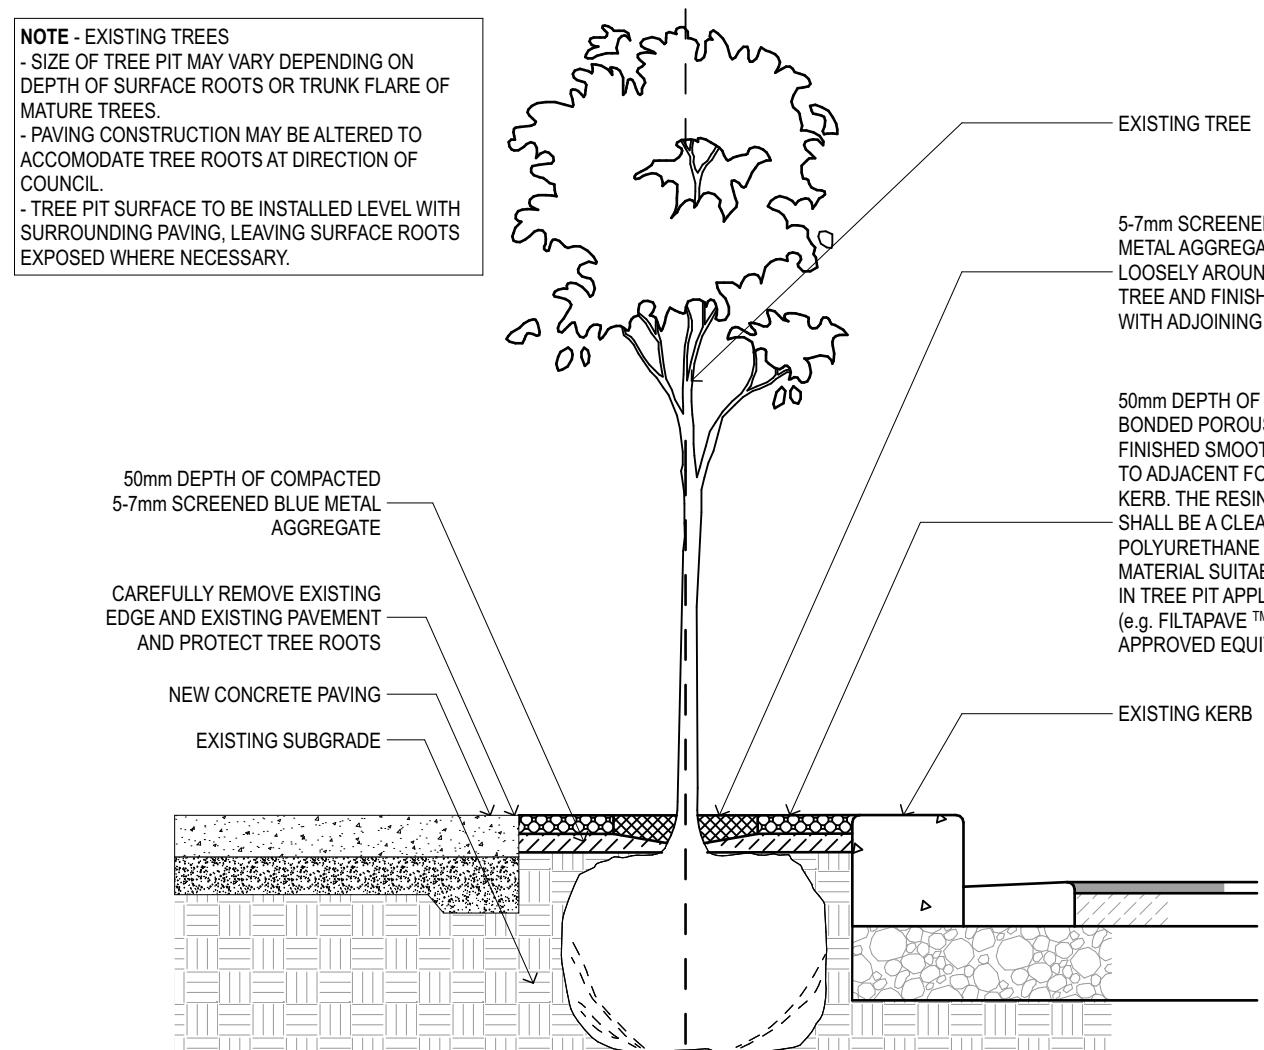

9 SECTION EXISTING STREET TREE WITH NEW SURROUNDING CLEVELAND STREET 1:20

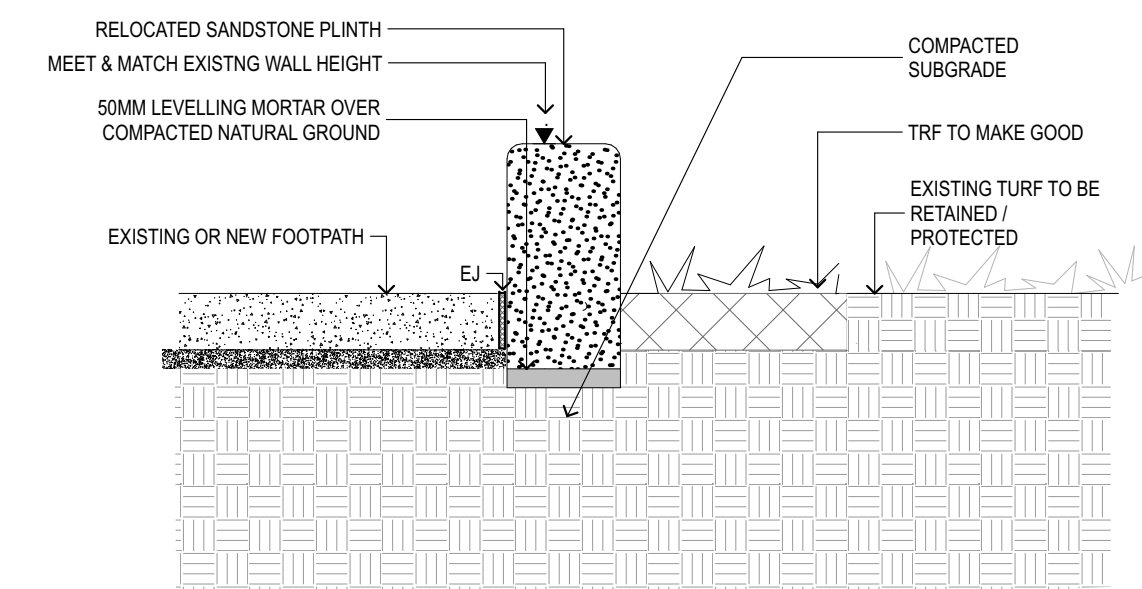


15 SECTION RELOCATED HERITAGE SANDSTONE PLINTH 1:20

NOTES

TRANSPORT: SHADE ROOTBALL DURING TRANSPORT AND BEFORE PLANTING TO PREVENT MOISTURE LOSS IF TRANSPORTING BY TRUCK, PLACE ROOTBALL FIRST TO PROTECT CENTRAL LEAF SPEARS (OR USE A SLING SYSTEM TO TRANSPORT)

STORAGE: STORE IN A LOCATION AS DIRECTED BY THE PROJECT ARBORIST / LANDSCAPE ARCHITECT REMOVE LEAF TIES COVER & PROTECT THE ROOTBALL WITH A SHADECLOTH KEEP THE ROOTBALL MOIST UNTIL PLANTING MONITOR DRAINAGE AND IRRIGATION - DO NOT ALLOW THE ROOTBALL TO DRY OUT OR BECOME OVER-IRRIGATED

IF REQUIRED, INSTALL TEMPORARY BRACING AS DETAILED TO PROVIDE ADDITIONAL SUPPORT

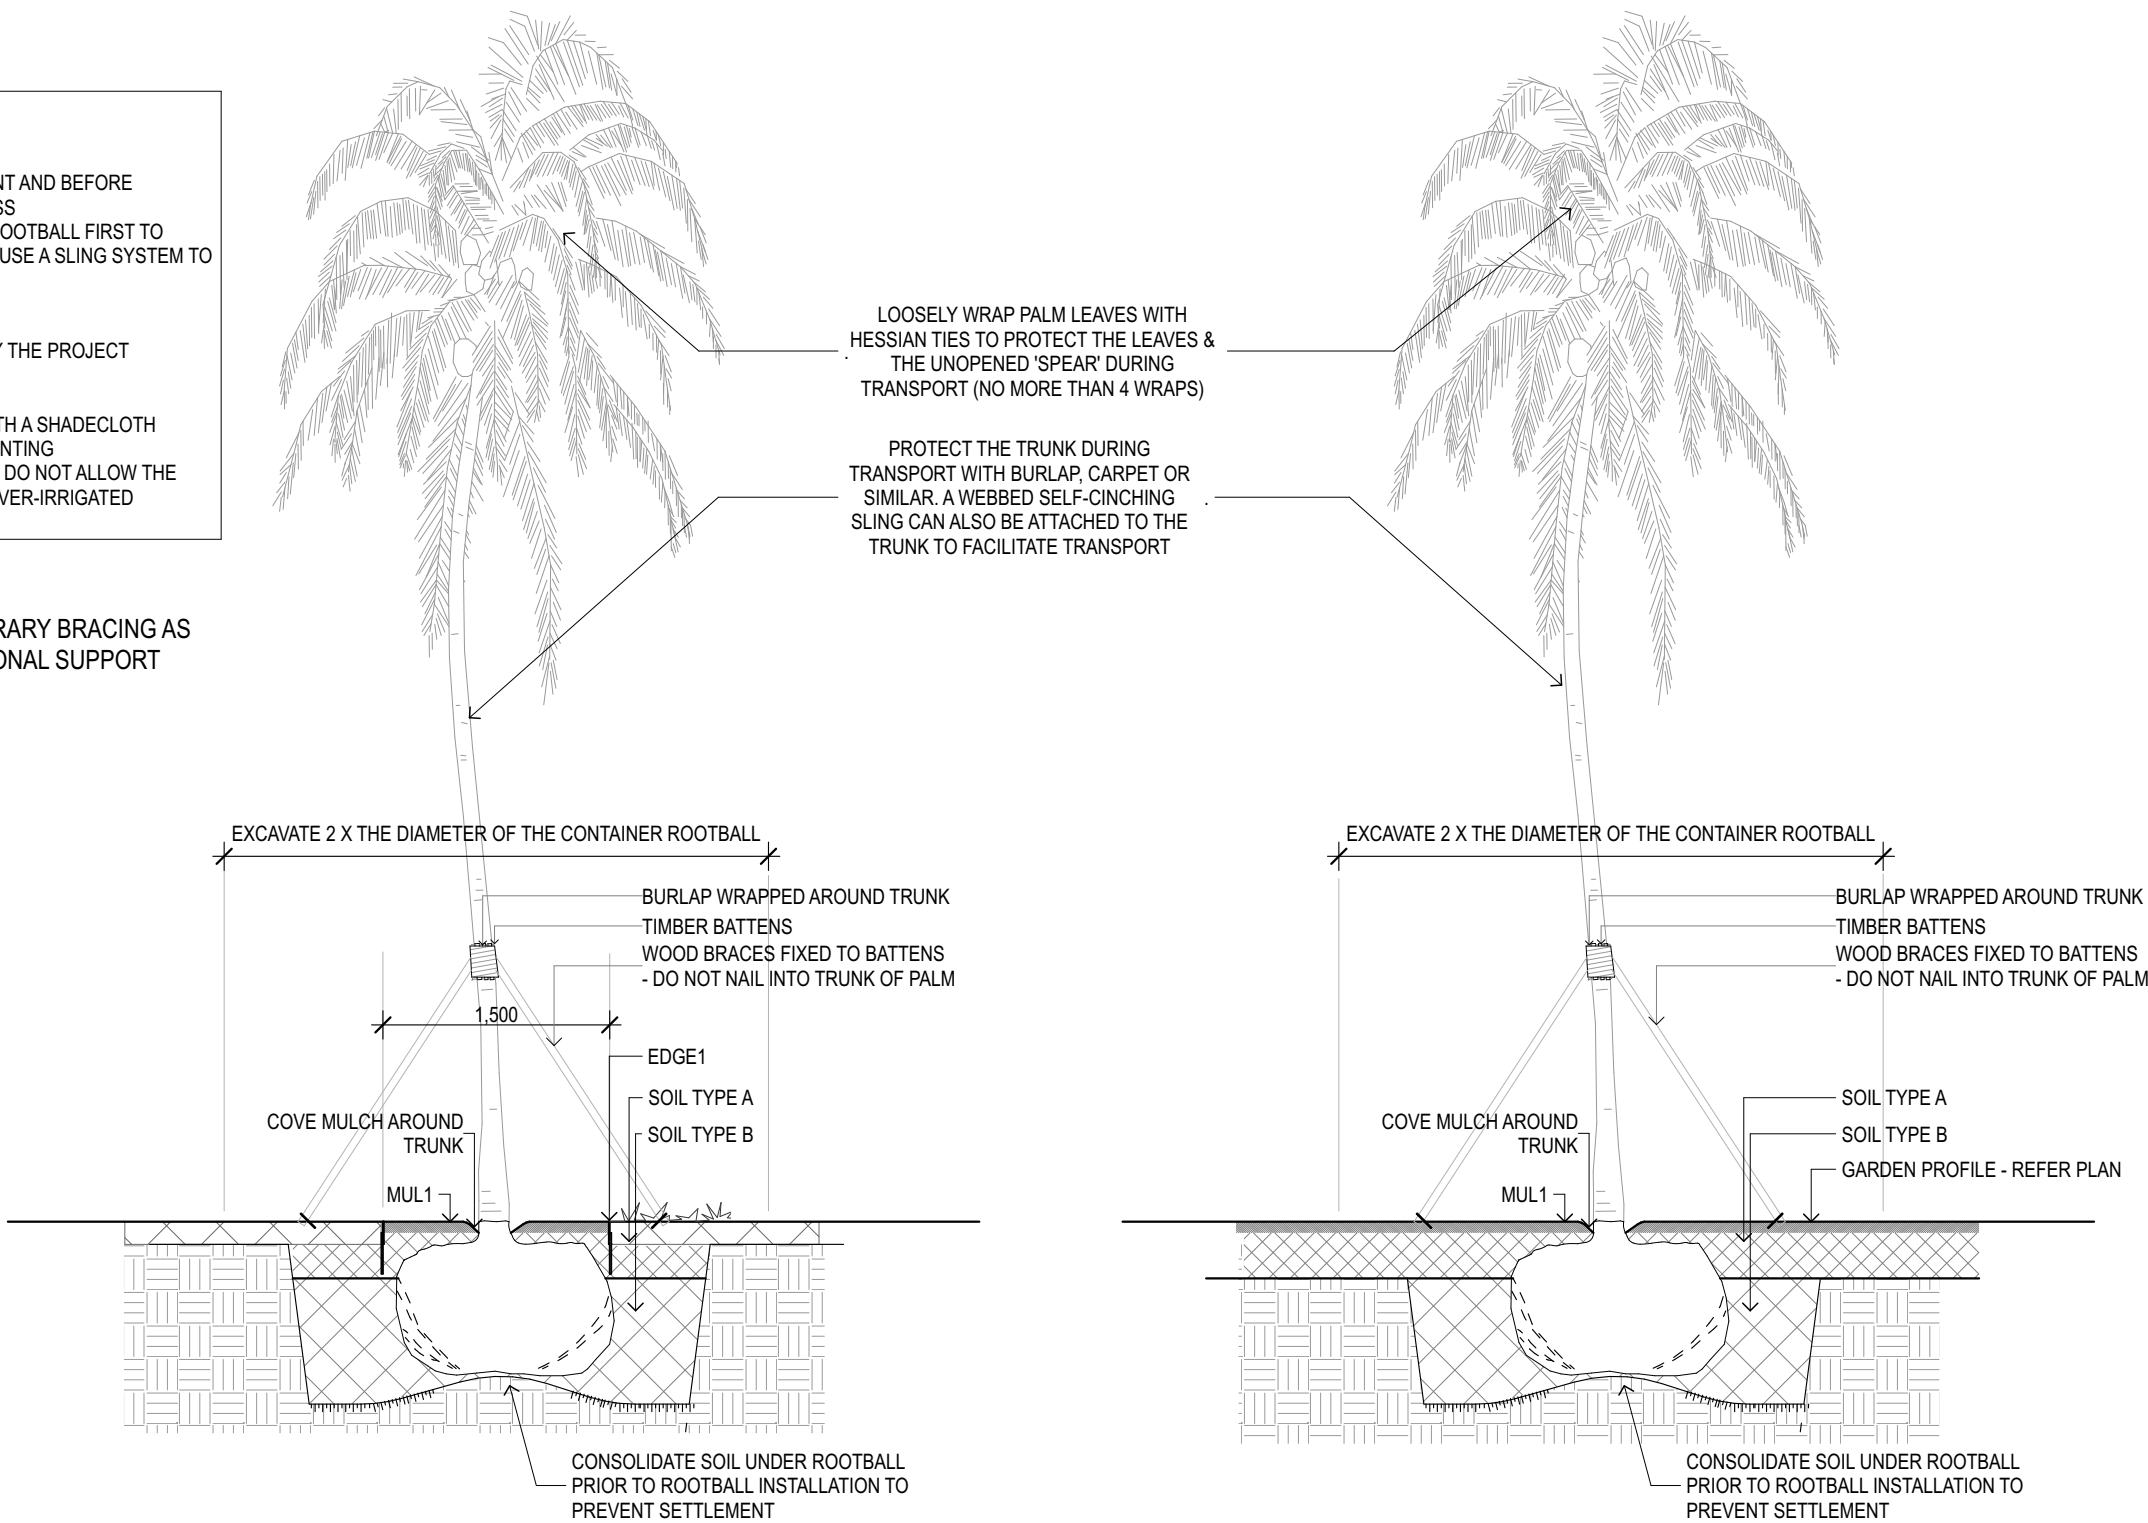

14 PLAN PALM TREE PLANTING 1:50

08	24/7/20	For CD Approval	NM	NM
06	25/6/20	For Construction Certificate	NM	NM
04	24/4/20	For Approval	NM	NM
03	28/2/20	For Construction Certificate	EG	NM
02	28/10/19	For Construction Certificate	EG	NM
01	8/9/19	For Construction Certificate	EG	NM
rev	date	name	by	chk

fjmt studio architecture interiors landscape urban community

subway melbourne - 40

Level 5, 70 King Street • +61 2 9250 7077 • fjmtstudio.com

project

Inner Sydney High School

244 Cleveland Street

Surry Hills, Sydney NSW 2010

title

Public Domain

Landscape Details

scale	as shown	first issued	16/10/2017
project code	sheet no.	revision	
ISHS	CC-85003	06	