



1 SECTION LP1  
1:50

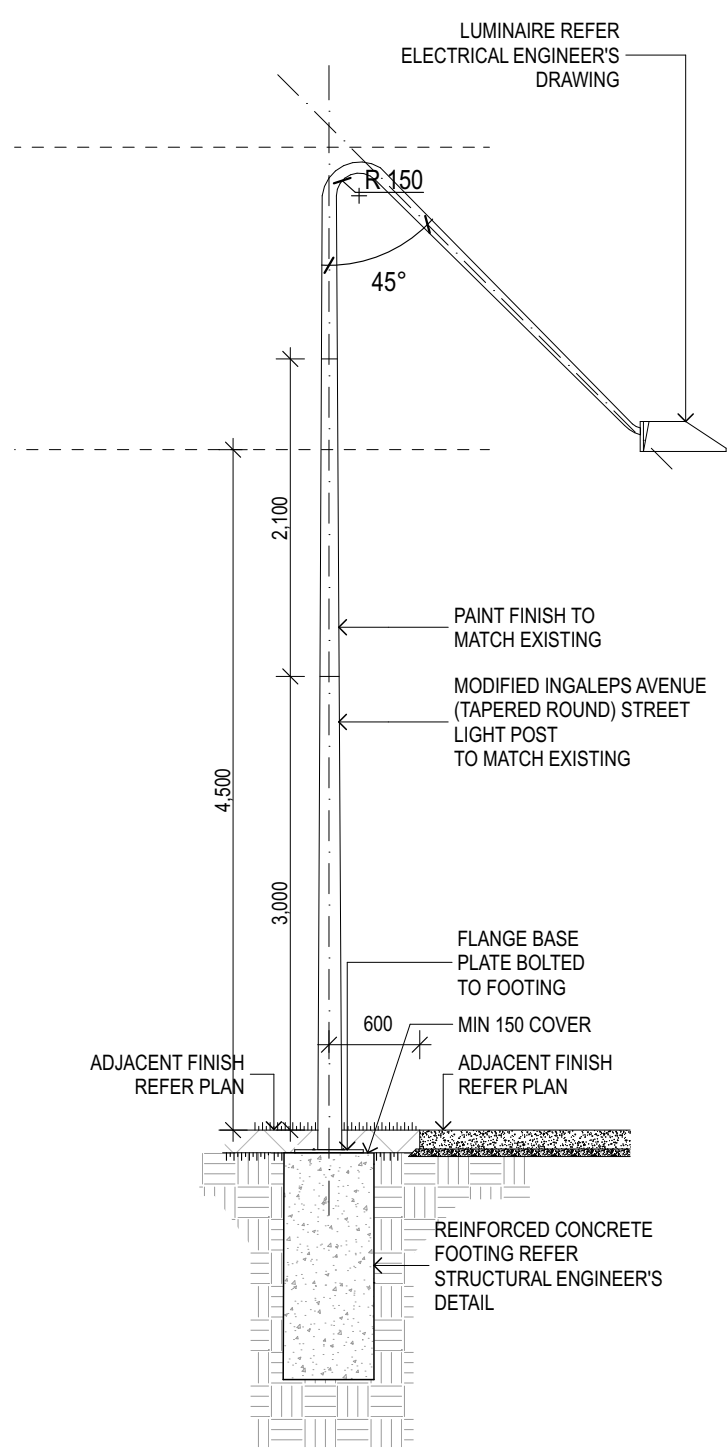

2 SECTION LP2  
1:50

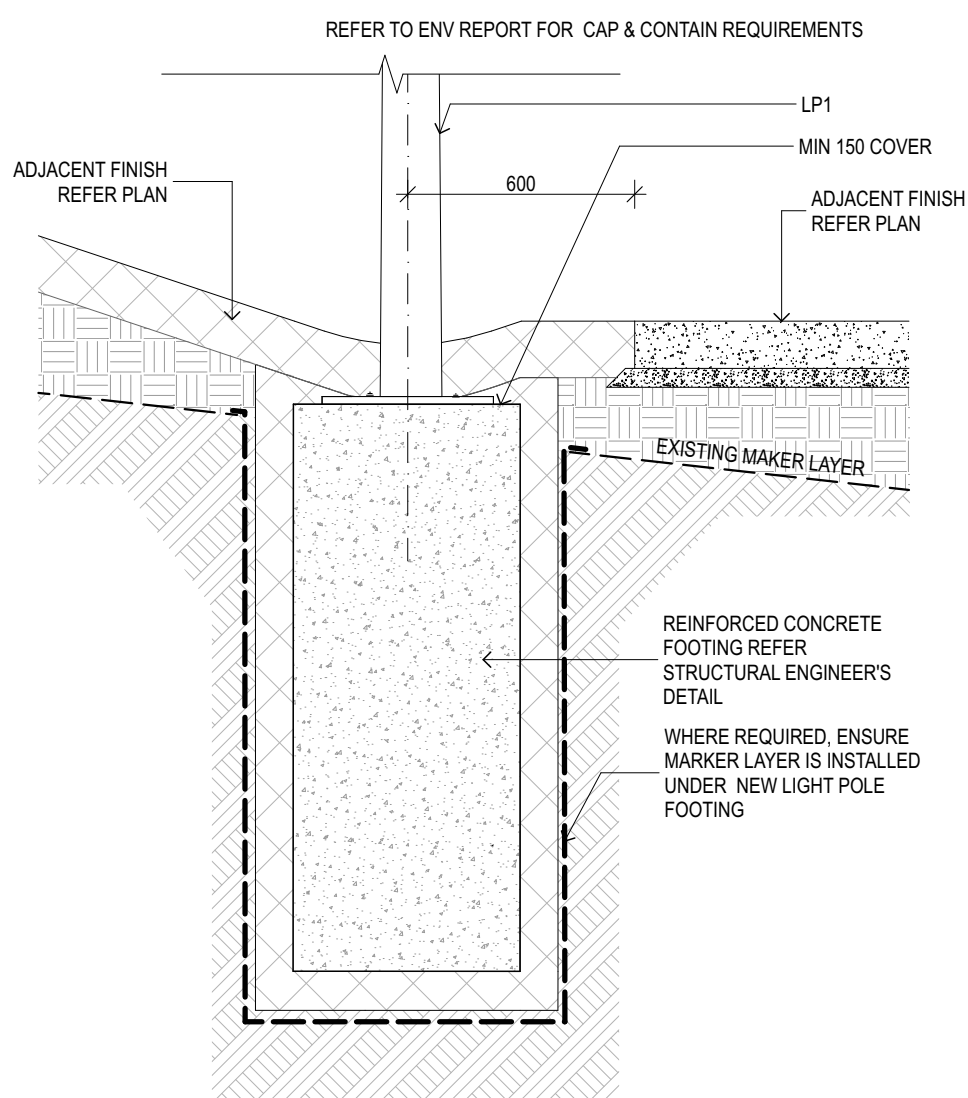

3 SECTION LP1 LOCATED IN SWALE ALONG WESTERN PARK FOOTPATH  
1:20

0125m

**GENERAL NOTES**

- ALL DIMENSIONS AND EXISTING CONDITIONS SHALL BE CHECKED AND VERIFIED BY THE CONTRACTOR BEFORE PROCEEDING WITH THE WORK.
- ALL LEVELS RELATIVE TO AUSTRALIAN HEIGHT DATUM.
- DO NOT SCALE DRAWINGS. USE FIGURED DIMENSIONS ONLY.

Legend

05	24/7/20	For CC Approval	NM	NM
04	26/5/20	For Construction Certificate	NM	NM
03	24/4/20	For Approval	NM	NM
02	28/2/20	For Construction Certificate	EG	NM
01	23/10/19	For Construction Certificate	EG	NM
rev	date	name	by	chk

fjmt studio architecture interiors landscape urban community

sydney melbourne adelaide  
Level 5, 70 King Street • +61 2 9259 7077 • [fjmtstudio.com](#)

project

Inner Sydney High School  
244 Cleveland Street  
Surry Hills, Sydney NSW 2010

title

Public Domain  
Landscape Details

scale as shown

first issued 16/10/2017

project code

sheet no.

revision

ISHS

CC-85004

05