




1 DETAIL STONE KERB WITH CONCRETE GUTTER
CITY OF SYDNEY

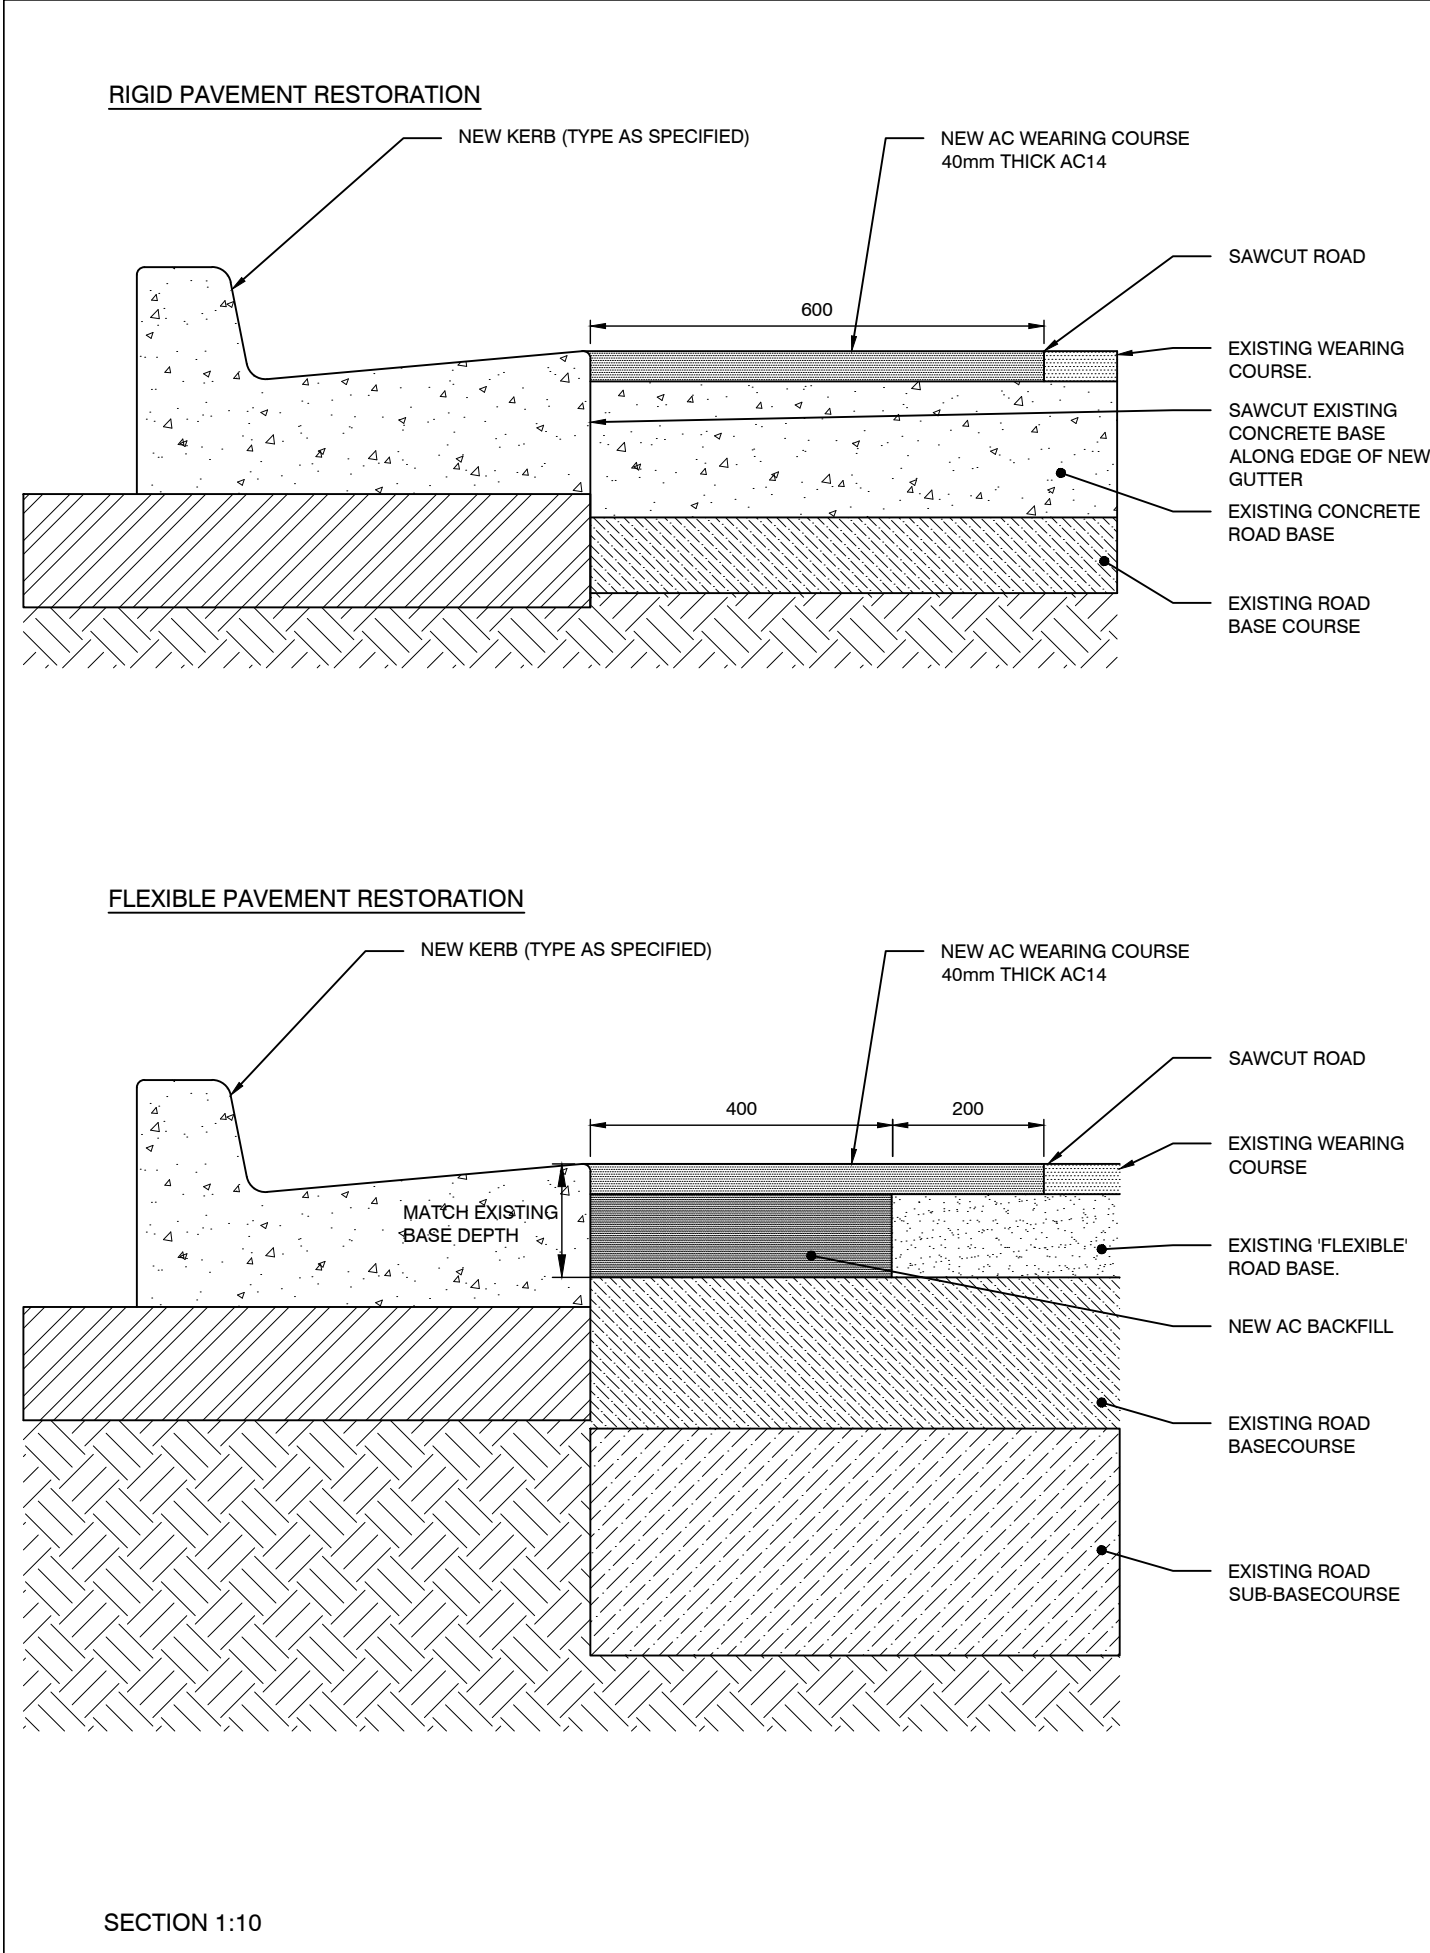


2 DETAIL ROAD RESTORATION ADJACENT TO KERB / GUTTERWORKS
CITY OF SYDNEY

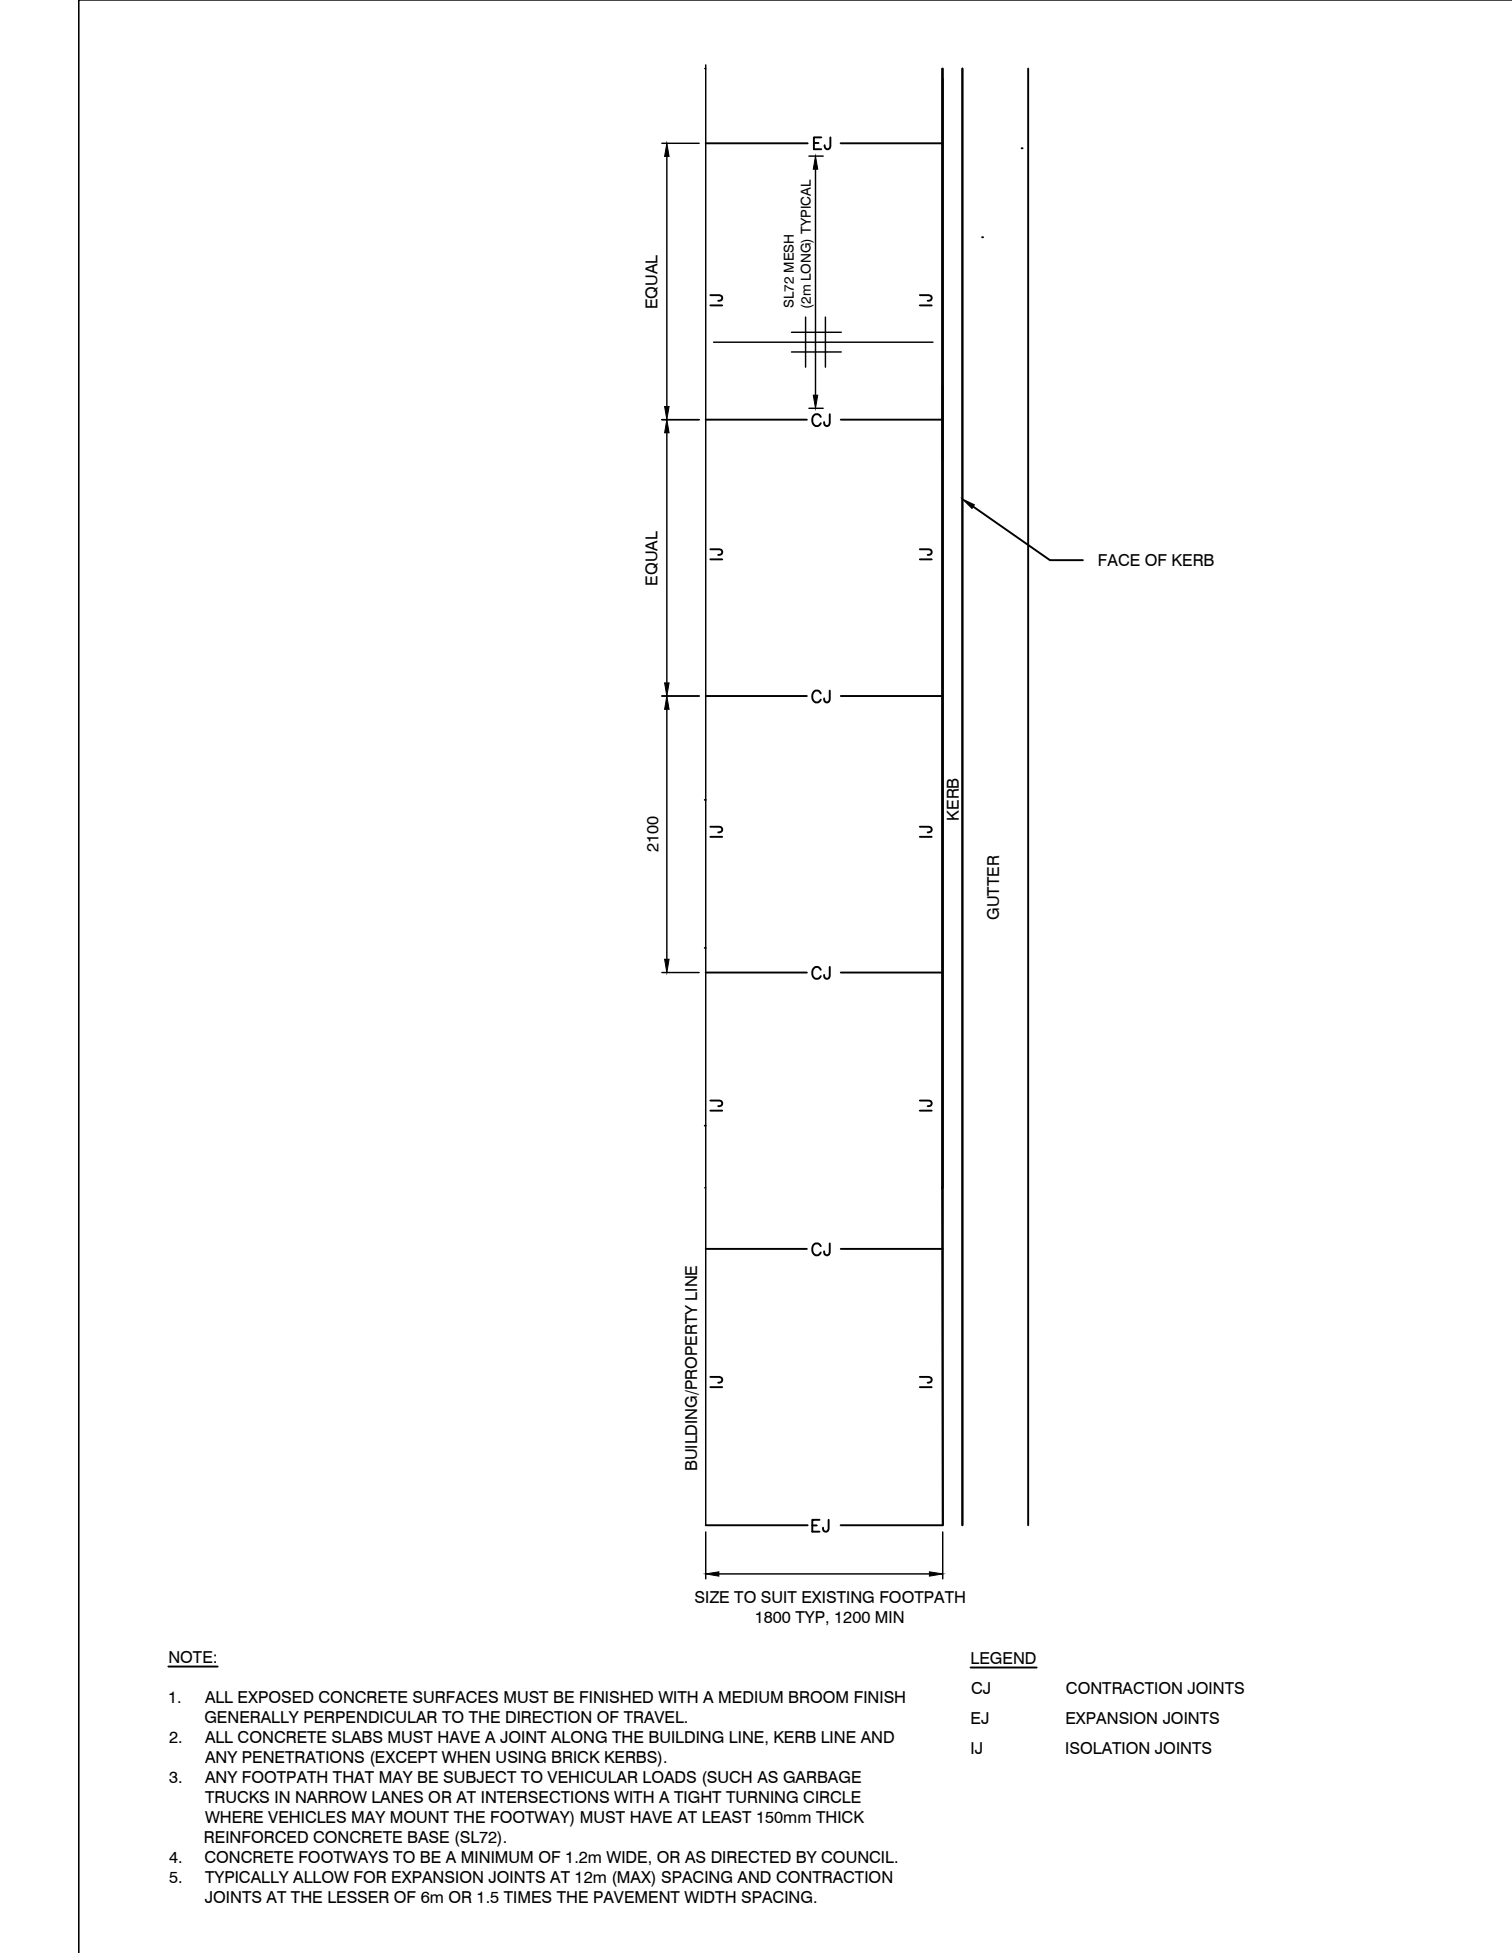


3 DETAIL CONCRETE PAVING PLAN
CITY OF SYDNEY

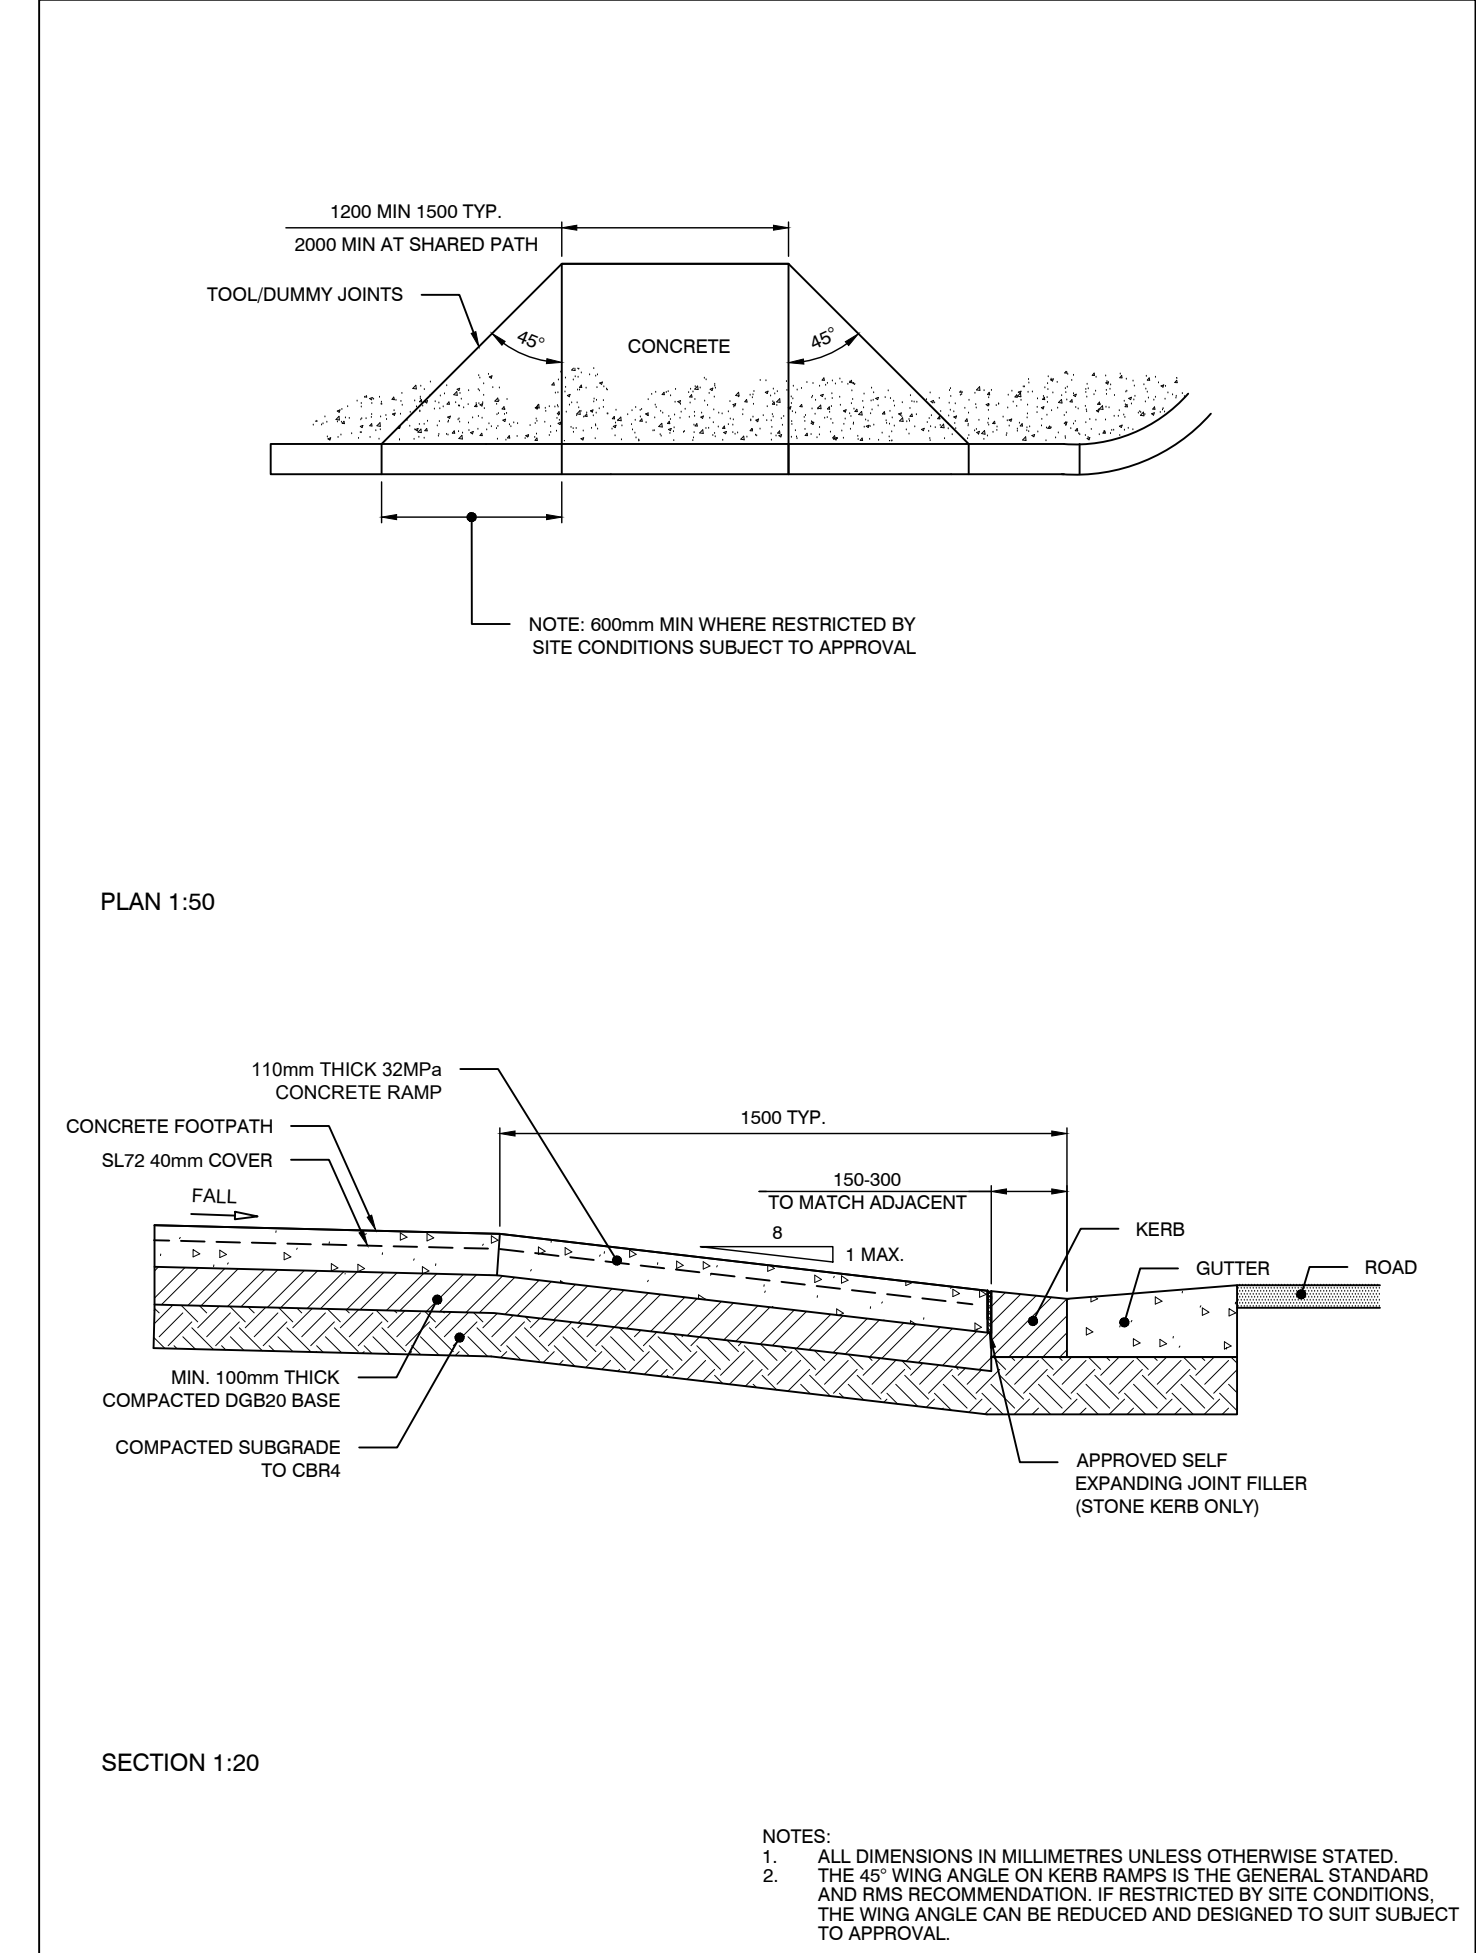


4 DETAIL PEDESTRIAN RAMP
CITY OF SYDNEY

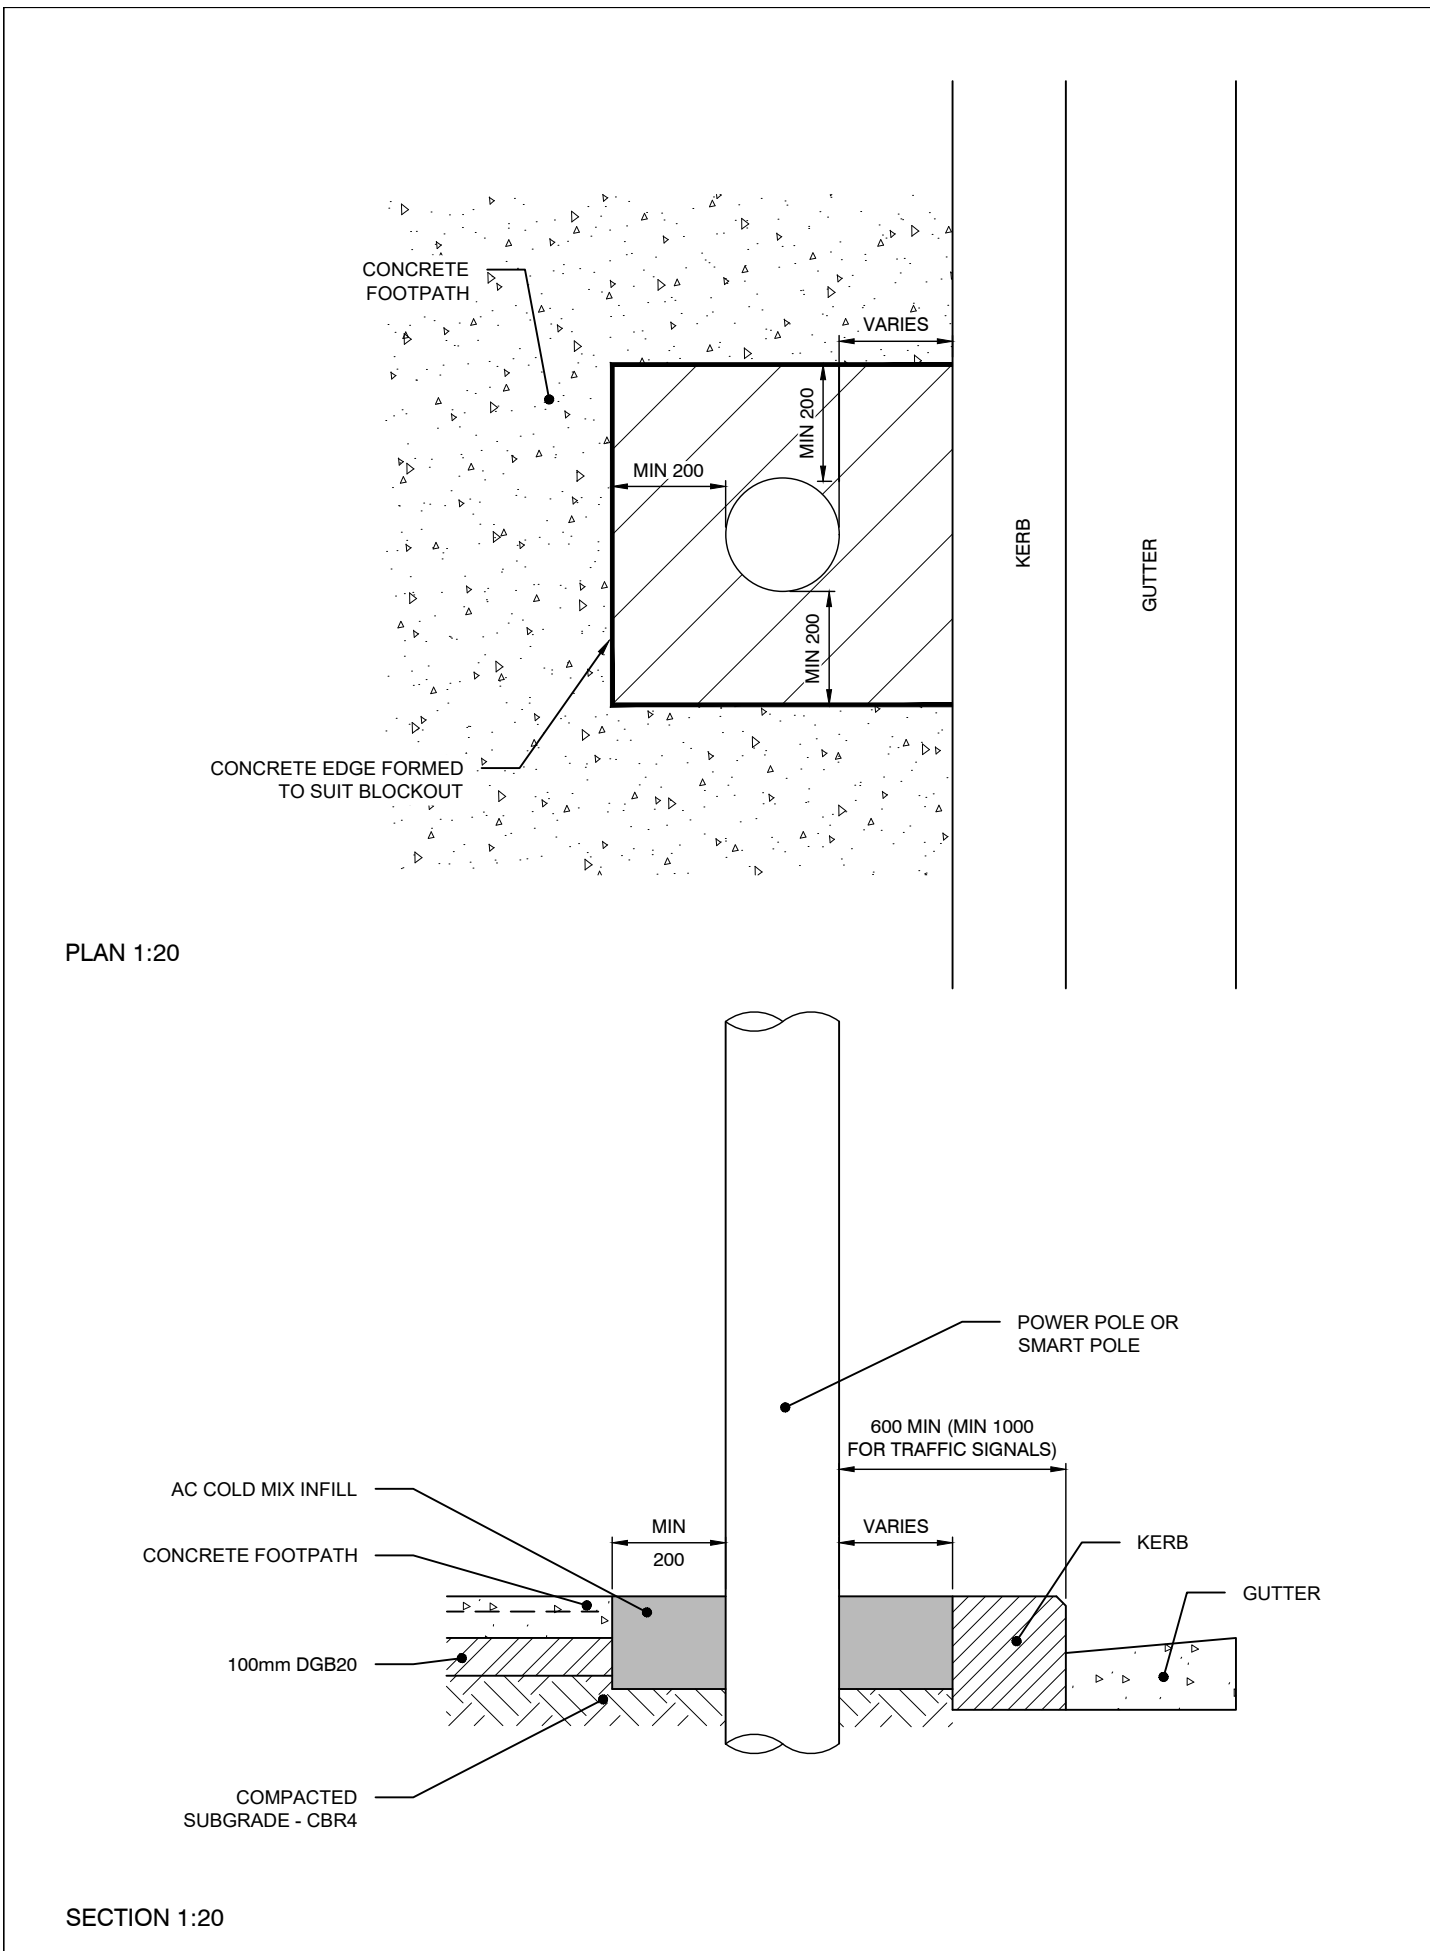


5 DETAIL PAVING AROUND LIGHT POLES
CITY OF SYDNEY

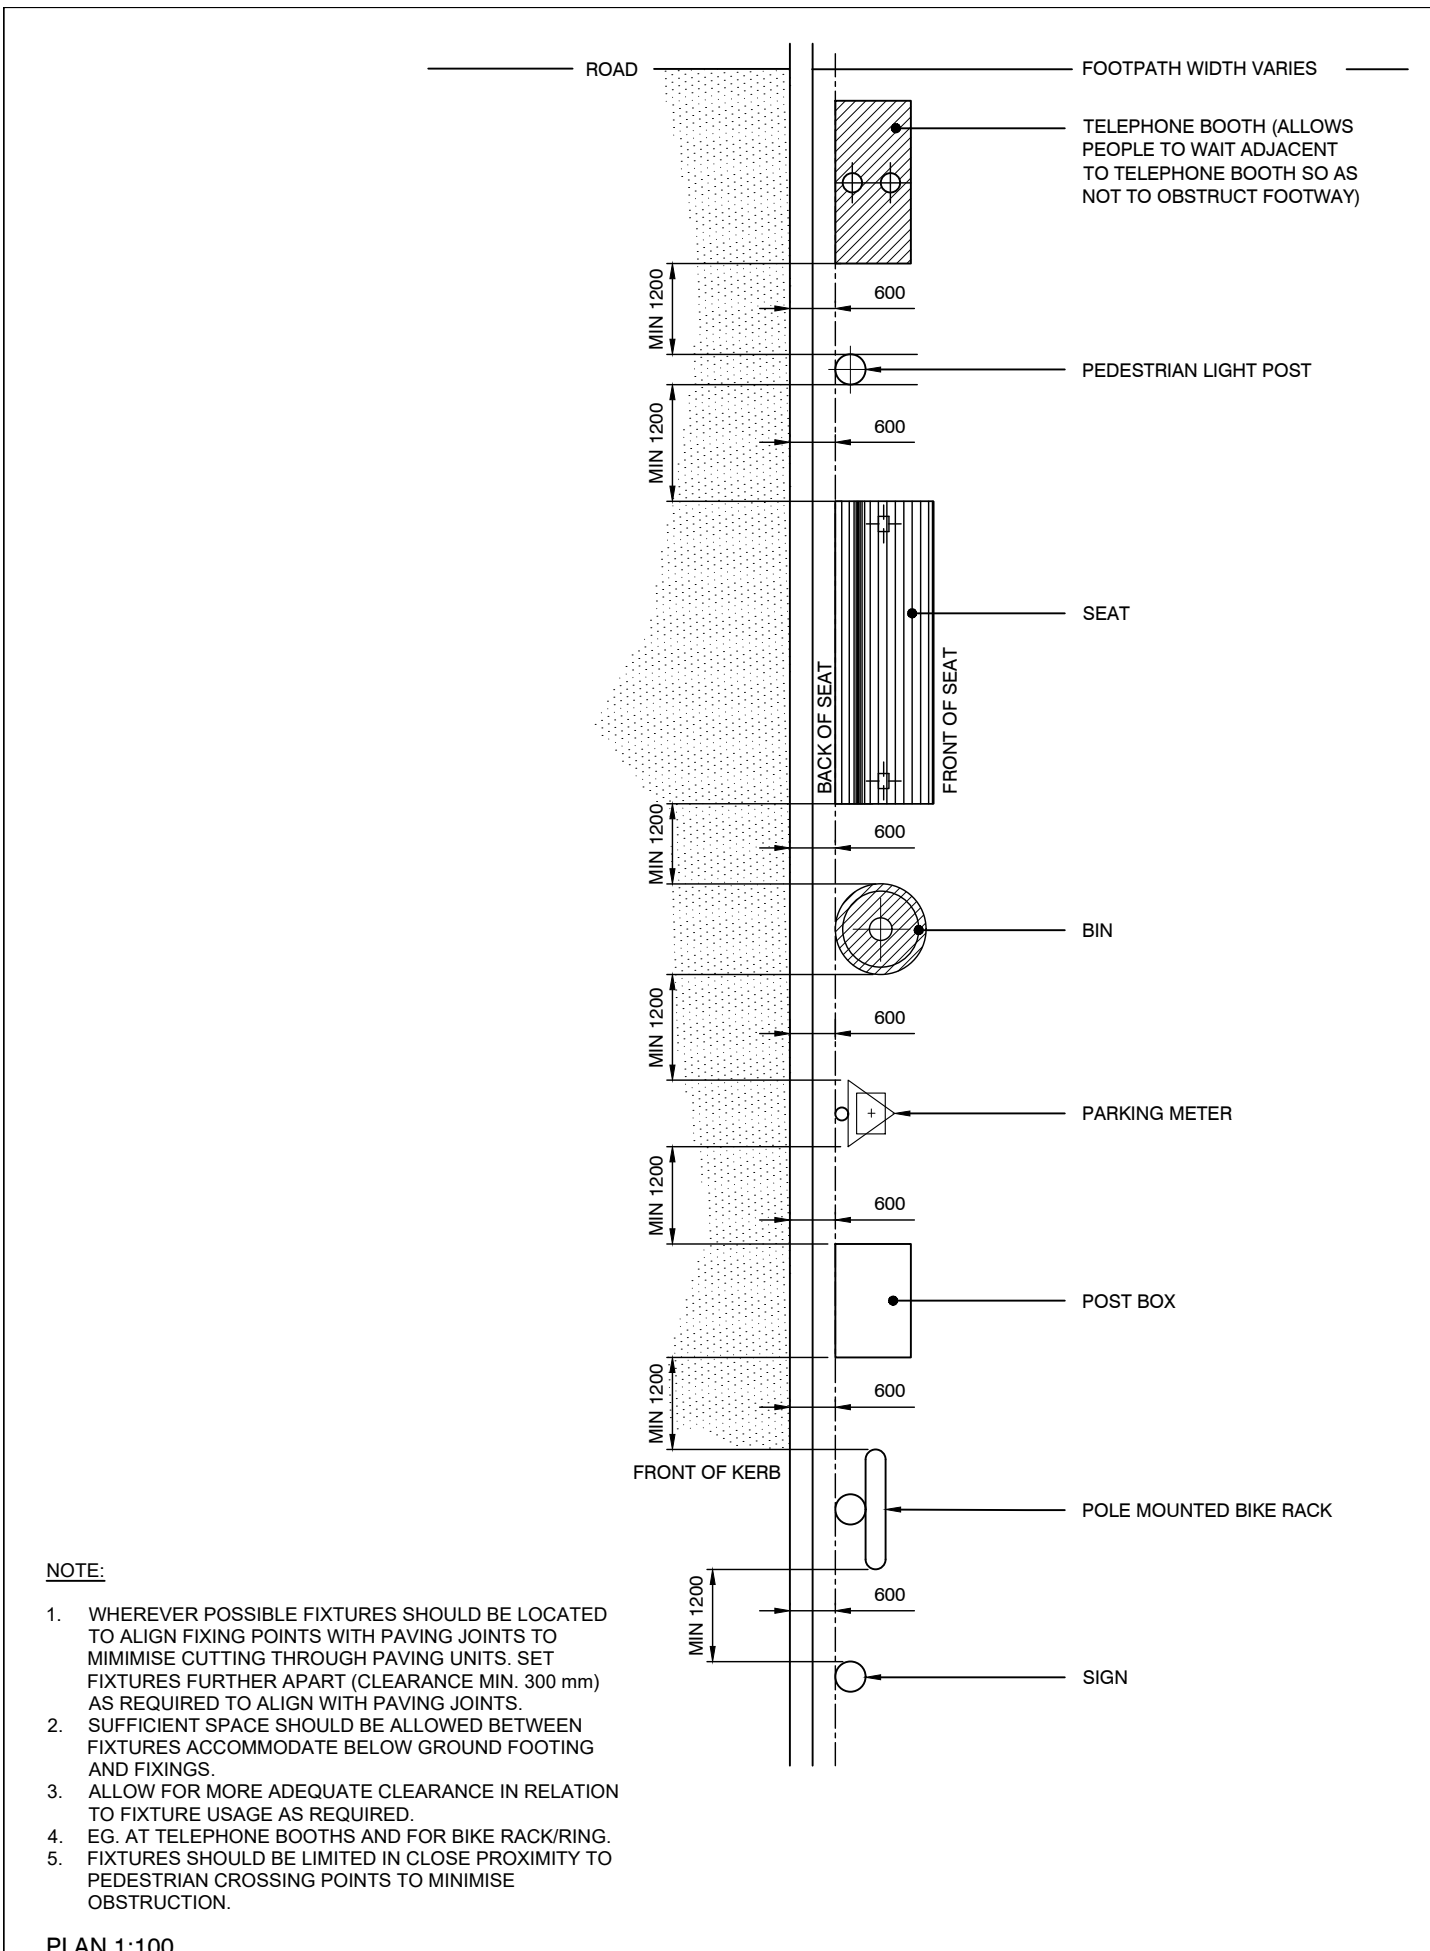


7 DETAIL TYPICAL LAYOUTS - FIXTURE ALIGNMENT
CITY OF SYDNEY

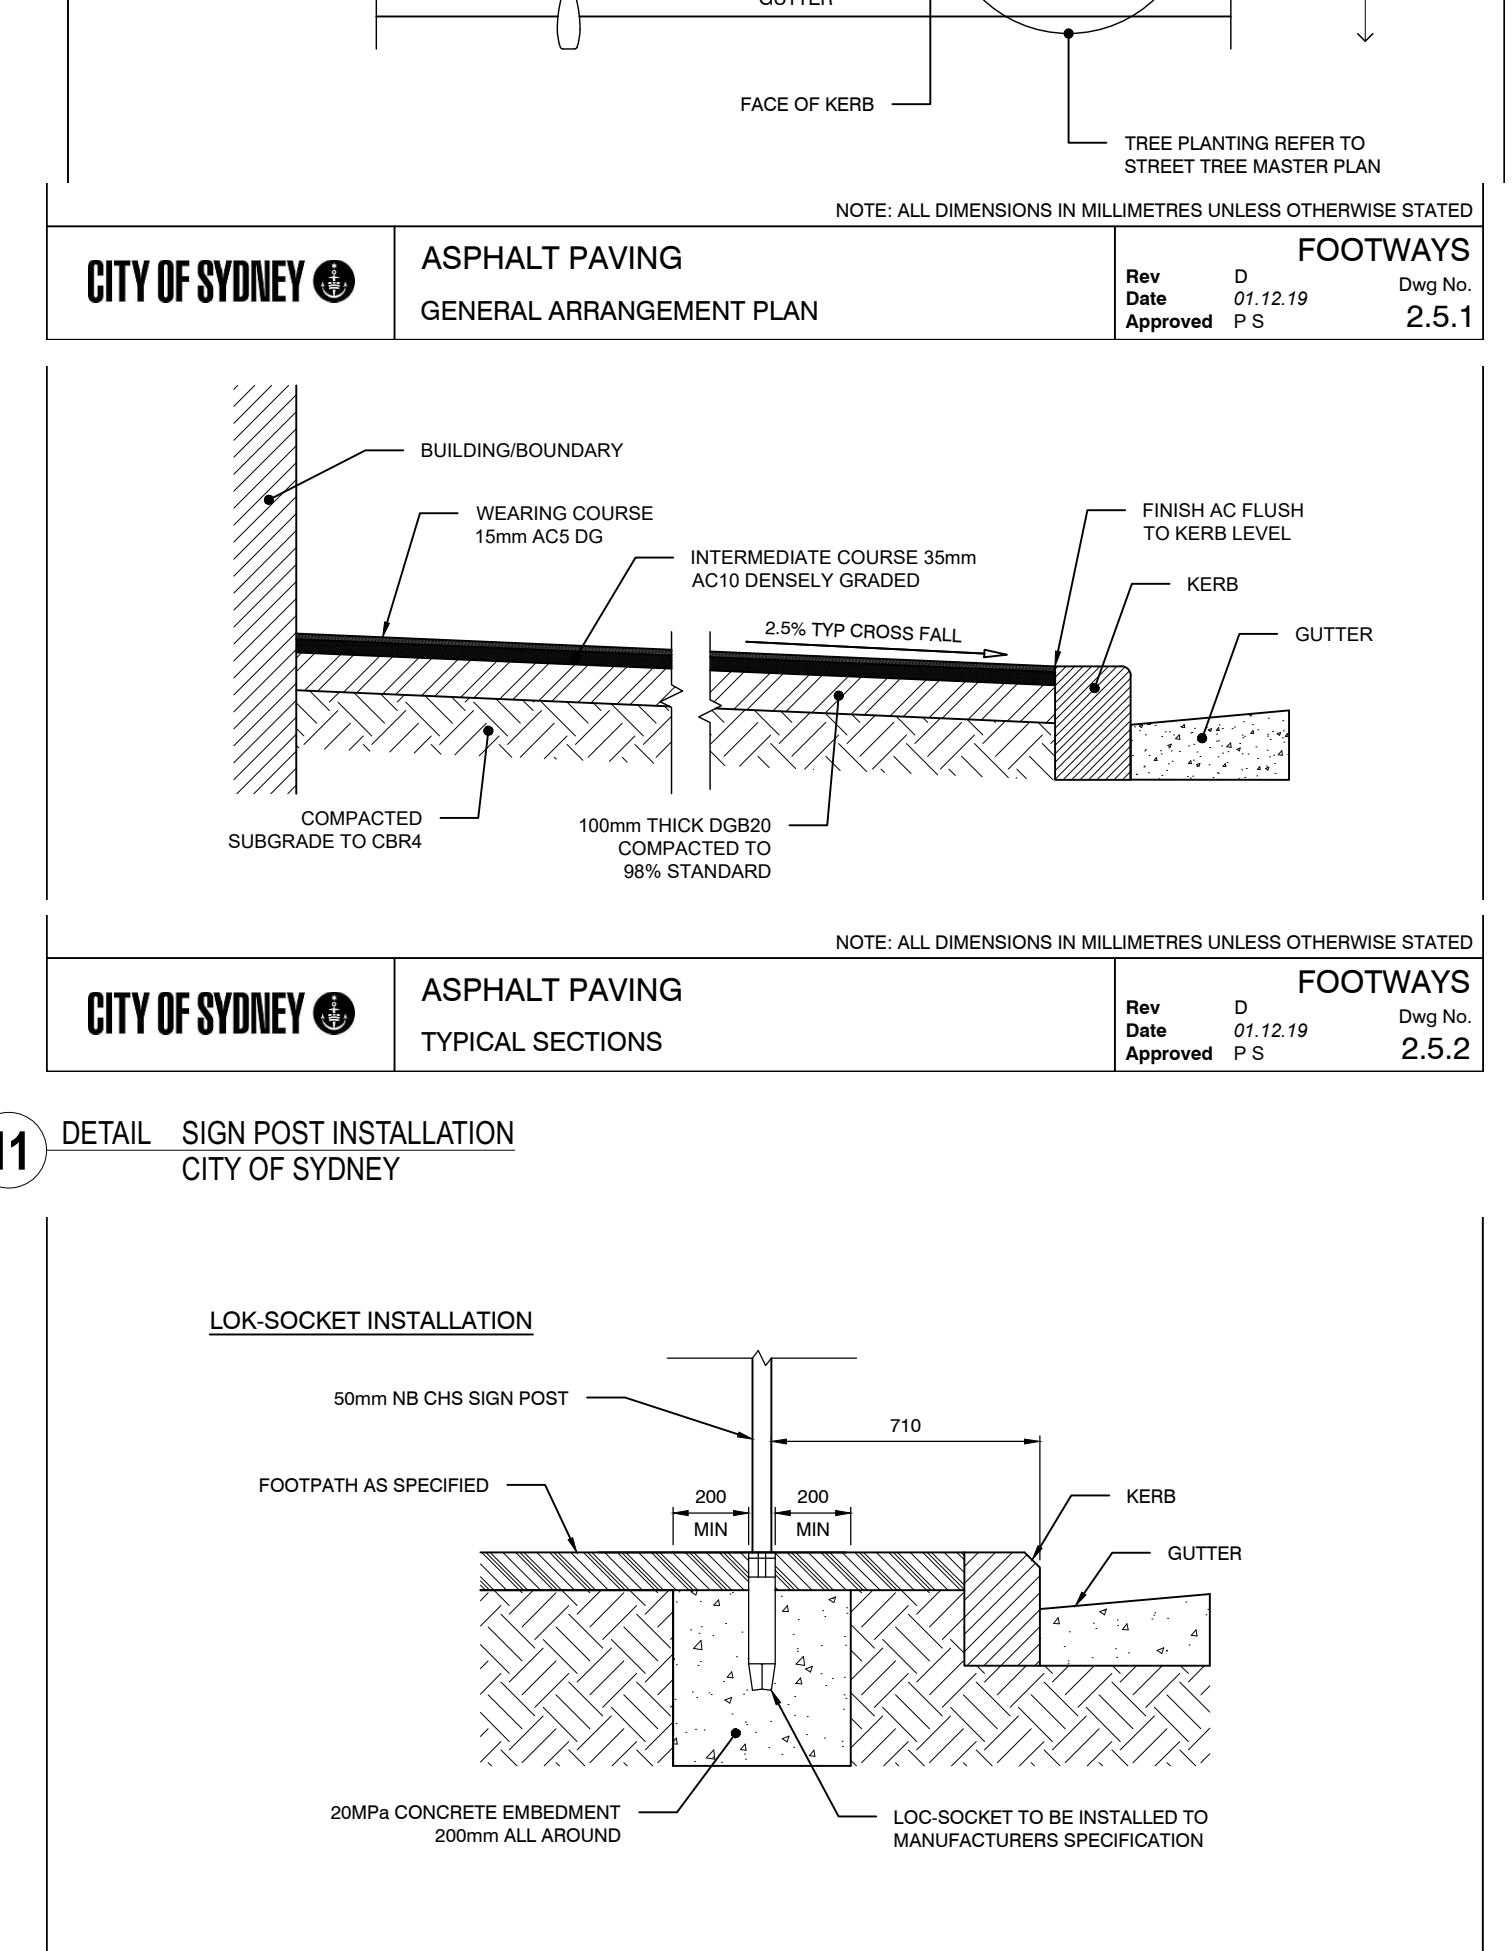

8 DETAIL SIGN POST INSTALLATION
CITY OF SYDNEY

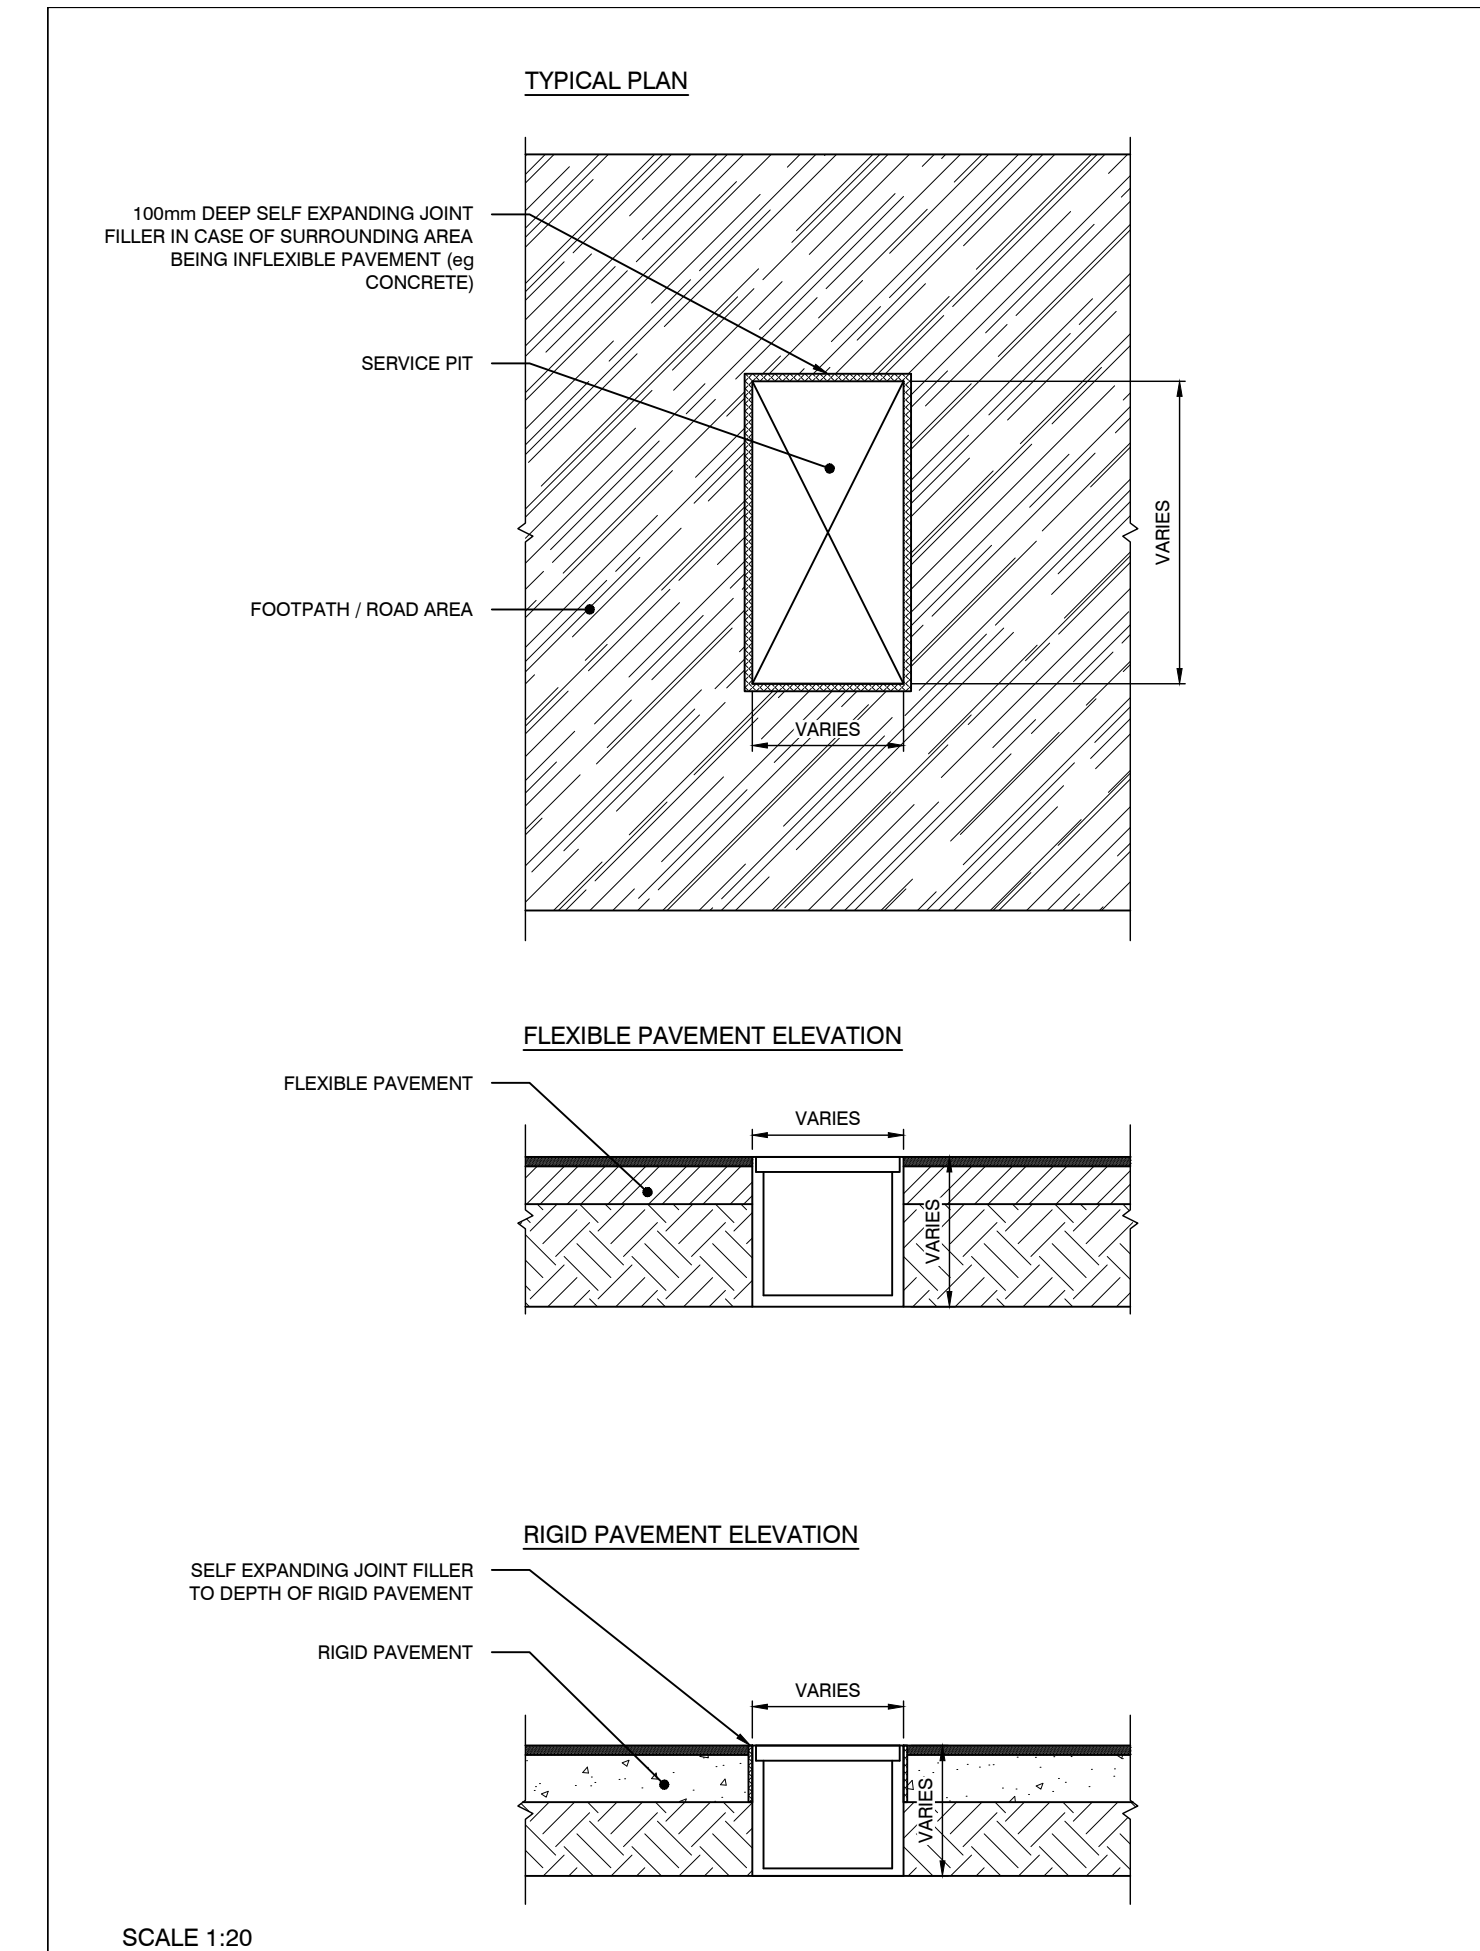

9 DETAIL TYPICAL LAYOUTS - FIXTURE ALIGNMENT
CITY OF SYDNEY

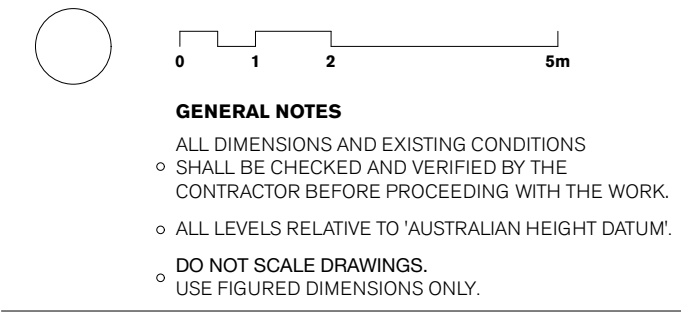

04	6/9/20	For CC Approval	NM	NM
03	25/5/20	For Construction Certificate	NM	NM
02	24/4/20	For Approval	NM	NM
01	28/2/20	For Construction Certificate	EG	NM
rev	date	name	by	chk