



2 SKY 2.1 BUILDING IDENTIFICATION
1:50

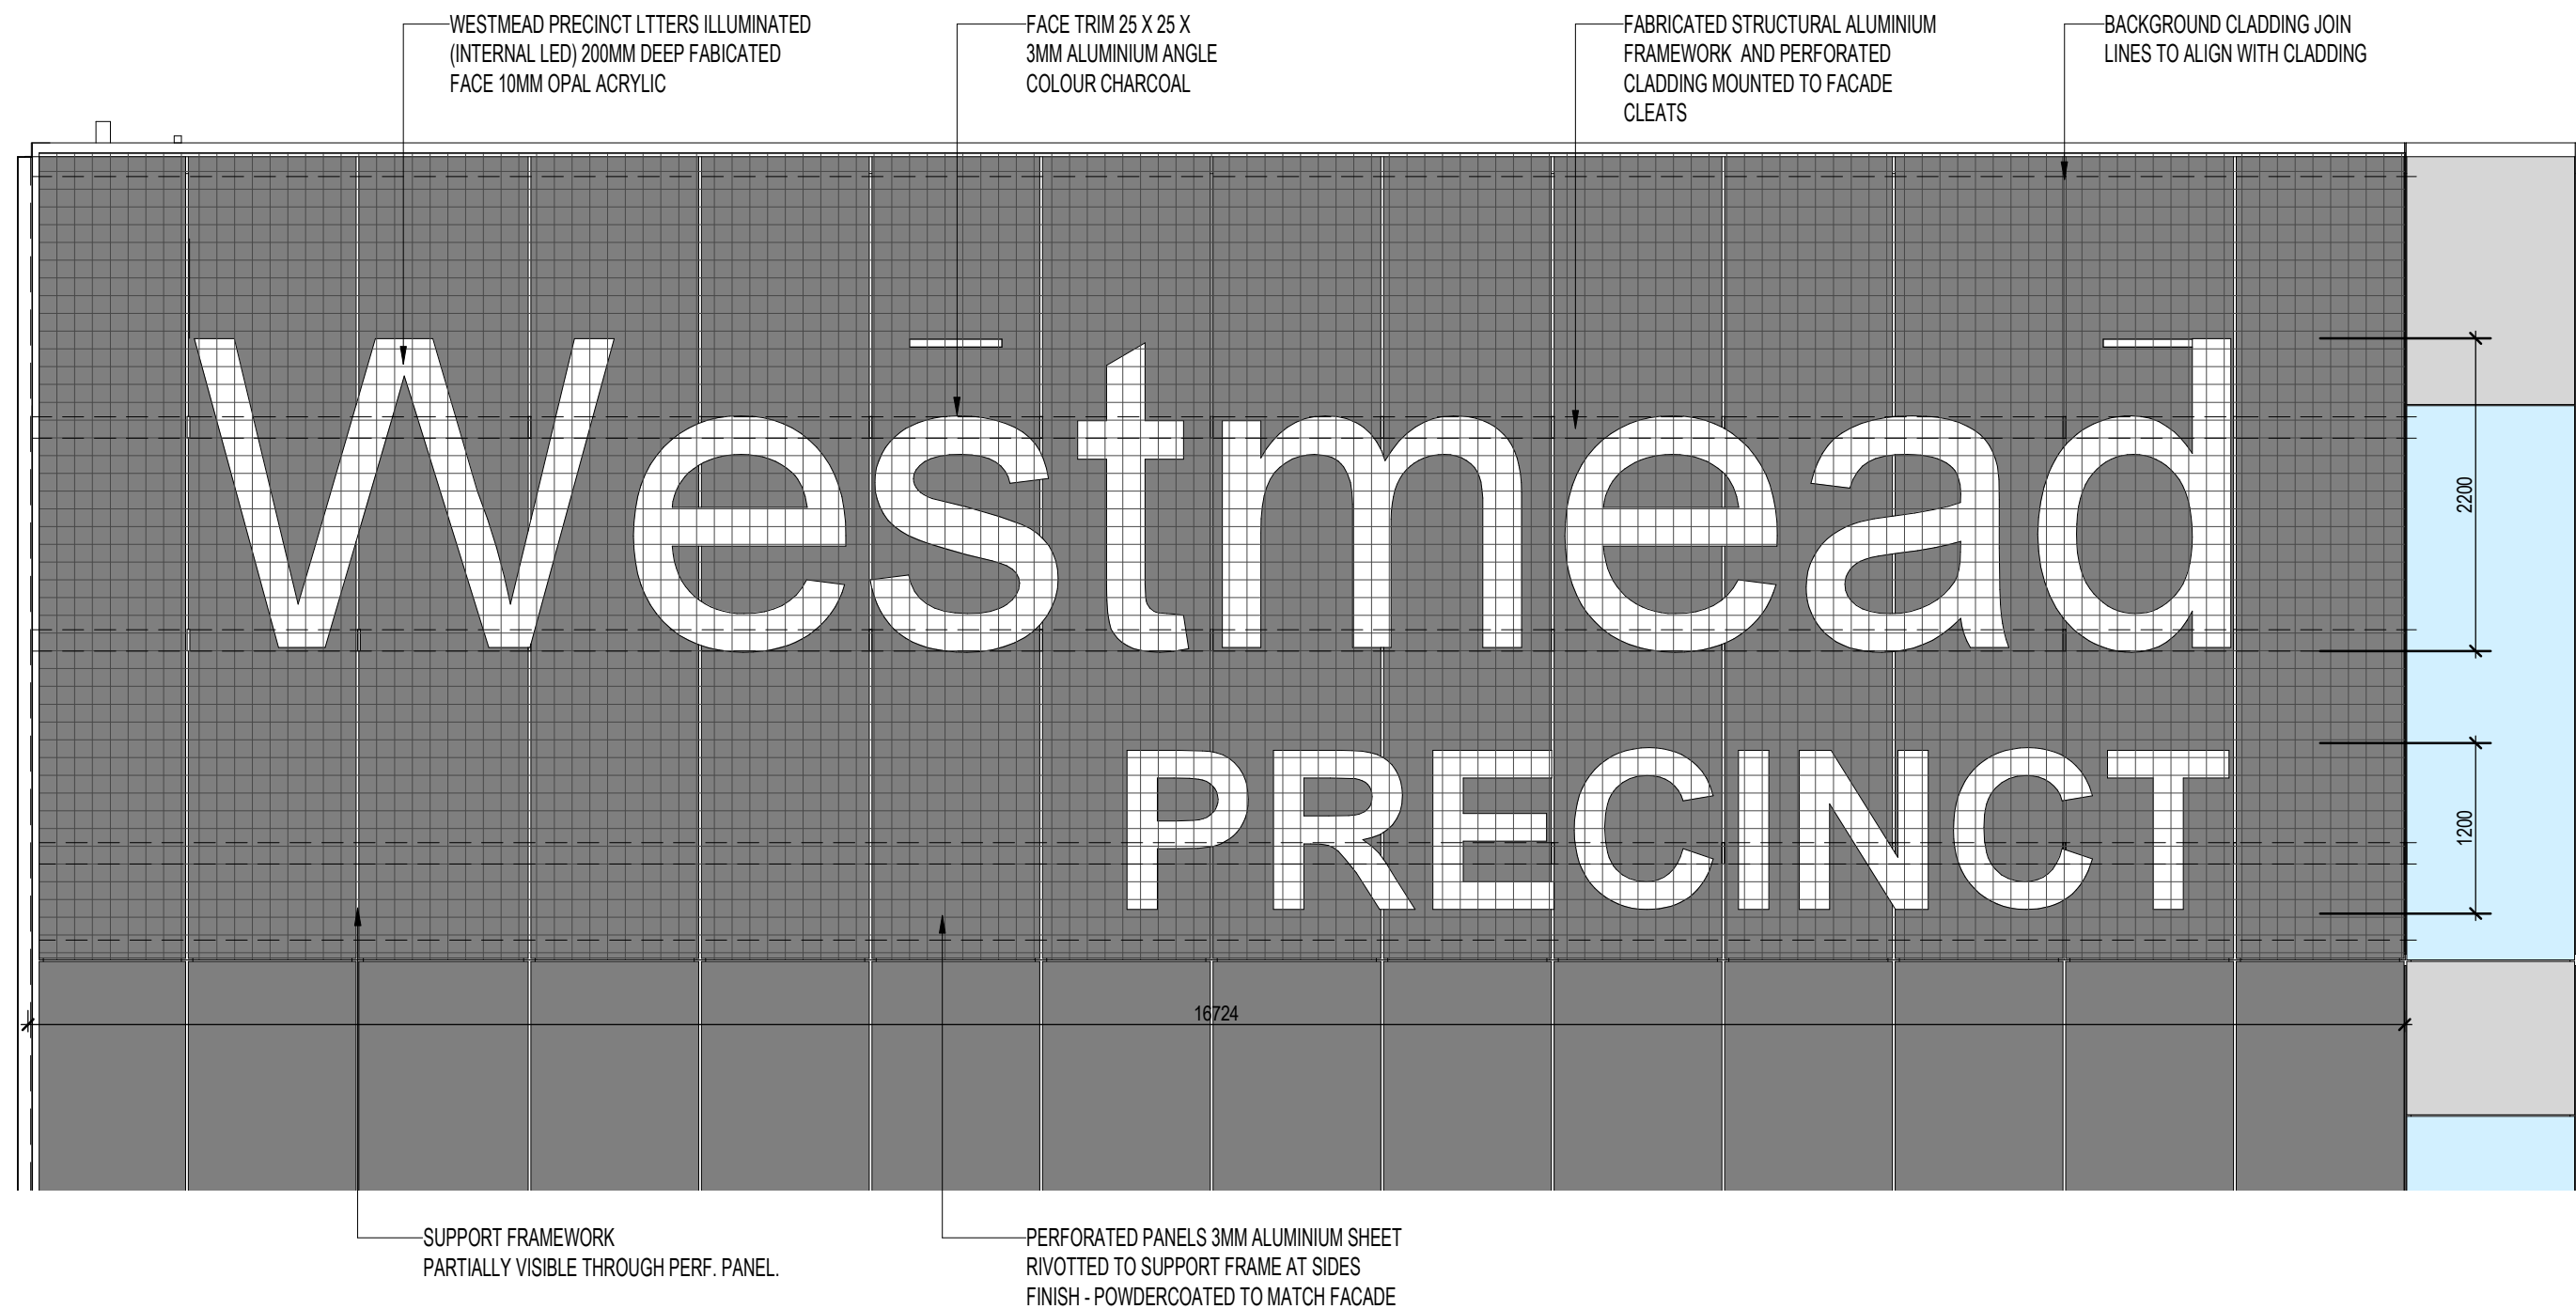

3 SKY 3.1 BUILDING IDENTIFICATION
1:50

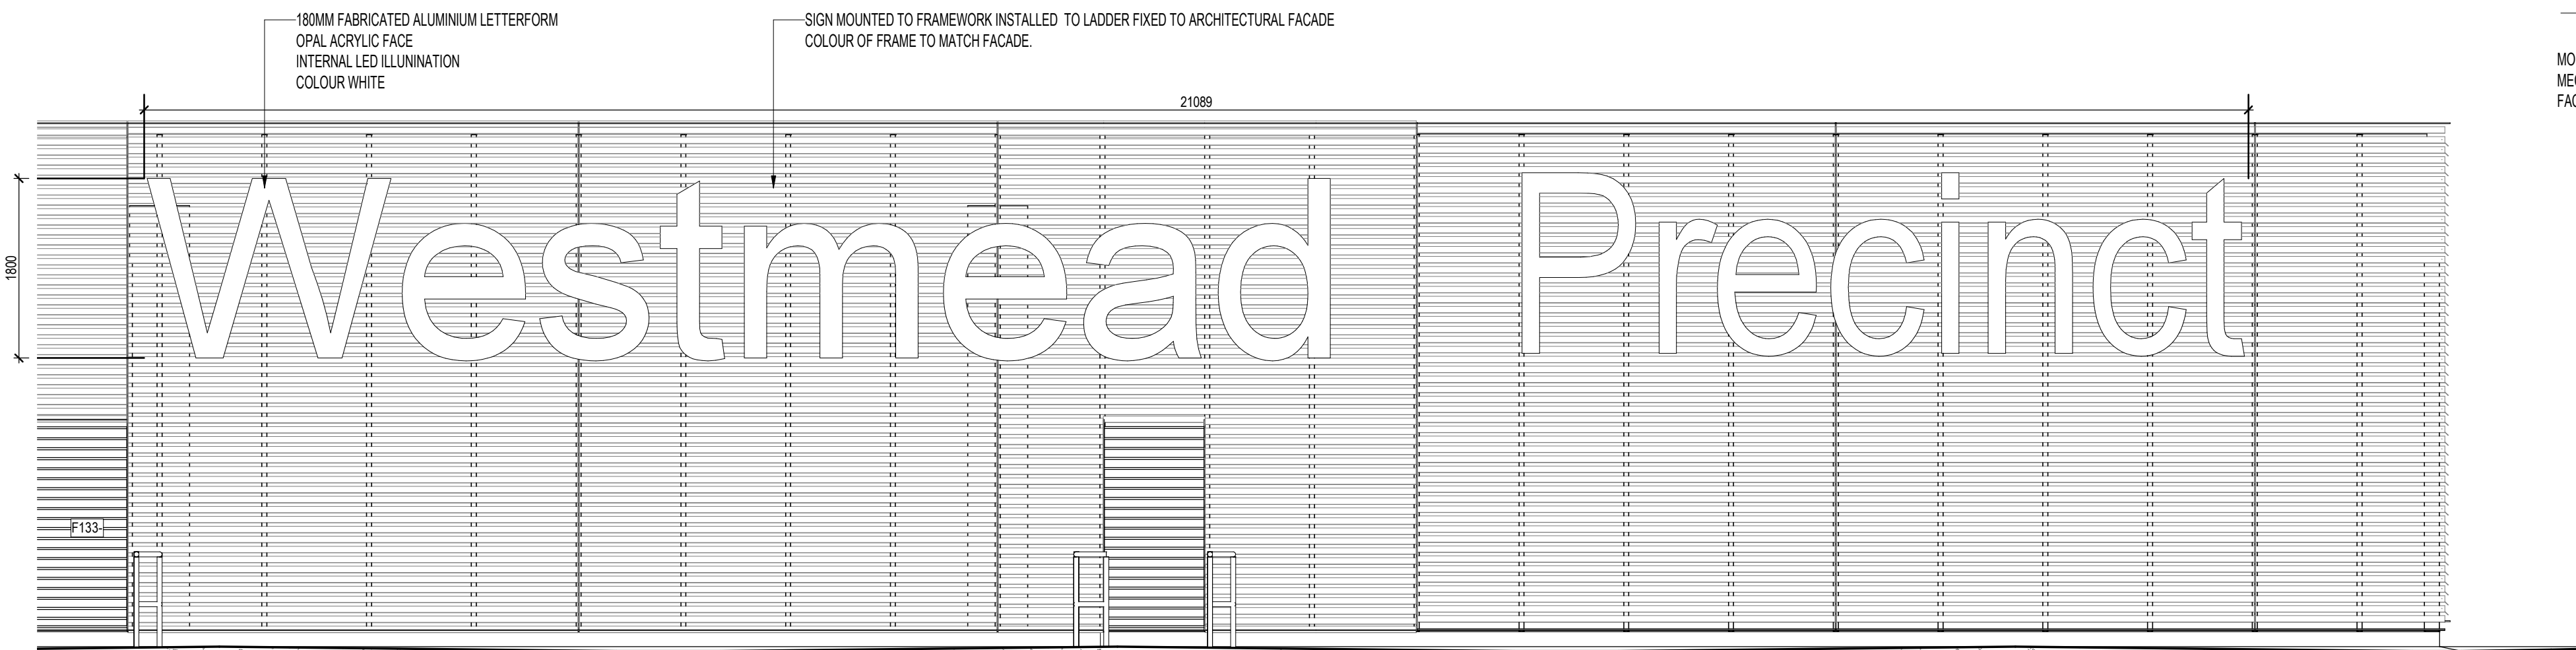

1 SKY 1.1 BUILDING IDENTIFICATION
1:50

SKY 1.1 BUILDING IDENTIFICATION

DESIGN INTENT
ILLUMINATED LETTERS

FABRICATED ALUMINIUM LETTERFORM
INTERNAL FRAMEWORK
TRIM FINISH - POWDERCOATED ALUMINIUM
COLOUR - CHARCOAL

OPAL ACRYLIC FACE
INTERNAL LED ILLUMINATION
COLOUR WHITE
ACCESS VIA FACE REMOVAL

STRUCTURAL MOUNTING FRAME INSTALLED TO LADDER
FRAME MOUNTED TO FACADE
FRAMEWORK TO MATCH CLADDING

ALL FIXINGS TO BE CONCEALED

SKY 2.1 BUILDING IDENTIFICATION

DESIGN INTENT
ILLUMINATED LETTERS

FABRICATED ALUMINIUM LETTERFORMS
TRANSLUCENT OPAL ACRYLIC FACE
REMOVABLE FACE TRIM
TRIM FINISH - POWDERCOATED ALUMINIUM
COLOUR - CHARCOAL

INTERNAL LED ILLUMINATION

MOUNTING FRAME BACKGROUND

PRIMARY 100 X 50RHS FRAME MODULES FIXED TO CLEATS
FRAME SIZE - TWO PANELS @2400MM WIDTH (HEIGHT
5300MM)

SECONDARY 50 X 50 SHS BOLTED TO PRIMARY FRAME
FRAME SIZE - 14NO PANELS @1200MM WIDTH (HEIGHT
5300MM)

3MM PERFORATED CLADDING CIRCULAR 12.5MM Dia
PERFORATIONS COLOUR TO MATCH FACADE

SKY 3.1 BUILDING IDENTIFICATION

DESIGN INTENT
ILLUMINATED W/LOGO

SIGN HOUSING (200MM DEEP)
FABRICATED ALUMINIUM EXTRUSION
INTERNAL ALUMINIUM SUPPORT FRAMEWORK
FINISH - CHARCOAL TRIM AND RETURNS

ILLUMINATED SIGN FACE
TENSIONED FLEXFACE VINYL BANNER
COLOUR - WHITE
INTERNAL ILLUMINATION
LED LIGHTING SYSTEM (SLOANED POSTERBOX 3 OR
SIMILAR
COLOUR - 5000K WHITE

PERFORATED BACKING
100 X 50MM RHS ALUMINIUM BACK FRAME
MECHANICALLY FIXED TO MOUNTING CLEAT OFF THE
BUILDING STRUCTURE
50 X 50MM SHS ALUMINIUM CLADDING FRAME
PERFORATED ALUMINIUM MESH CLADDING
3MM ALUMINIUM SHEET
FINISH - POWDERCOATED TO MATCH BUILDING FACADE

SKY 4.1 BUILDING IDENTIFICATION

DESIGN INTENT
WESTMEAD PRECINCT LETTERS

NON ILLUMINATED
50MM DEEP FABRICATED ALUMINIUM CONSTRUCTION (3MM)
FINISH - CHARCOAL RETURNS

3MM SIGN FACE, ADHERED TO BASE LETTER
FINISH WHITE
SCREW FIXED AND ADHERED TO MOUNTING BLANK

MOUNTING BLANK (HIDDEN)
PROFILE CUT 3MM ALUMINIUM SHEET
MECHANICALLY FIXED DIRECTLY TO THE FACADE
MOUNTING TABS TO HOLD LETTER FIXINGS

5 LETTERS
1:10




SIGN LETTERS
LED ILLUMINATED FACE
CHARCOAL TRIM AND RETURNS


MOUNTING VARIES DEPENDENT ON FACADE TYPE

FABRICATED ALUMINIUM
LETTERS SCREWFIXED
DIRECTLY TO MOUNTING
BLANK

MOUNTING BLANK (HIDDEN)
MECHANICALLY FIXED TO
FACADE

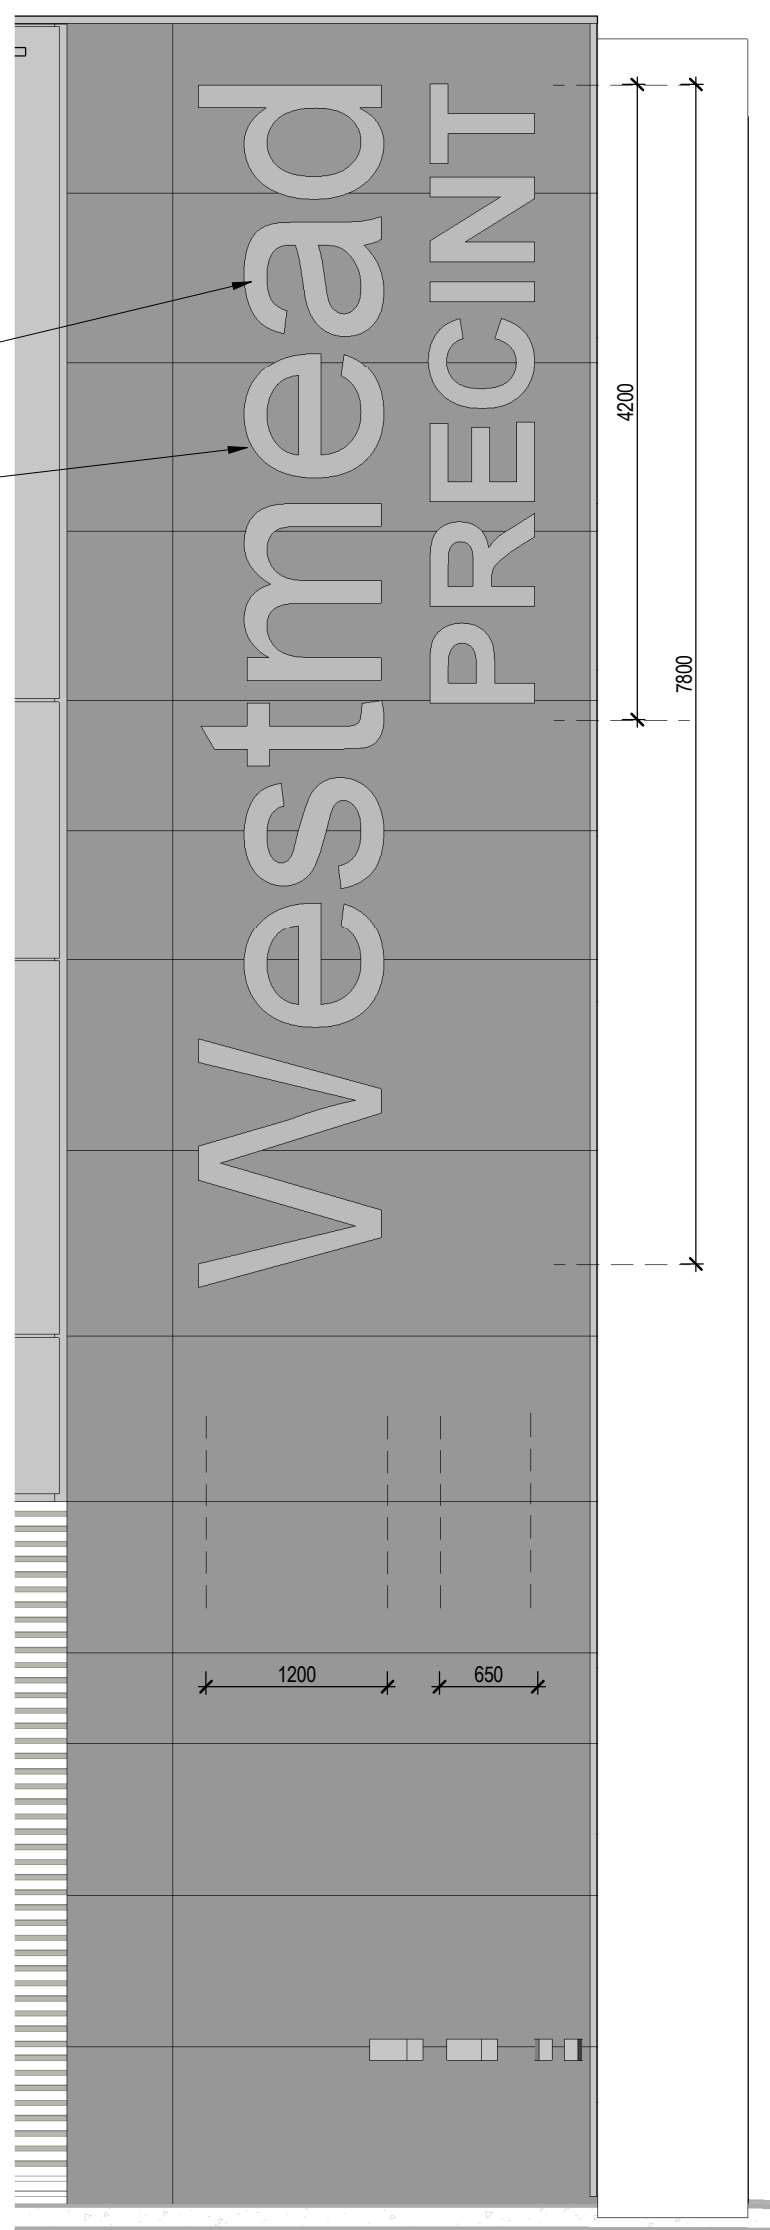

4 SKY 4.1 BUILDING IDENTIFICATION
1:50

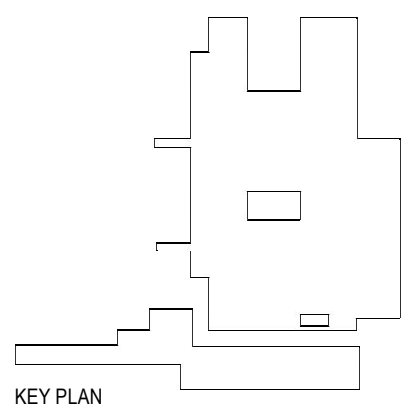

0 250 1000 2000
1:50mm



Level 1, 150 Walker Street, North Sydney NSW 2060, Australia
+61 2 9596 2666 | info@hdr.com.au
The HDR Group (Group HDR) Pty Limited as trustee for
The HDR Group Trust (ABN 58 880 304 910) trading as HDR.



CLIENT:
Level 14, 77 Pacific Highway
North Sydney NSW 2060
P: (02) 9978 5427
F: (02) 8904 1377
www.hinfra.health.nsw.gov.au



PROJECT MANAGER:
One International Towers Sydney
Watermans Quay
Barangaroo NSW 2000
P: (02) 6266 0000
F: (02) 6266 9999
www.pwc.com.au



CONTRACTOR:
Level 22, 135 King Street
Sydney NSW 2000
P: (02) 9322 2400
F: (02) 9322 2001
www.multiplex.global



"The design shown may be subject to variation. Any amendments to approved signage must be submitted to and approved by the Secretary prior to installation".

REV	DATE	DESCRIPTION	DWN	CH
1	03/04/19	ISSUED FOR DA	AM	AB
2	15/04/19	DA UPDATE FOR ISSUE	AM	AB

Health Infrastructure
232186
Westmead Hospital
Hawkesbury Rd, Westmead, NSW, 2145

Sheet Name
SIGNAGE TYPES

Scale
As indicated@ A1

Sheet Number
CASB-HDR-AR-SL-400053

Revision
2

Project Status

THIS DOCUMENT IS THE COPYRIGHT OF HDR.
ALL INFORMATION ILLUSTRATED ON THIS DOCUMENT IS TO BE CHECKED AND VERIFIED ON SITE. IN THE
EVENT OF DISCREPANCIES REFER TO ARCHITECT PRIOR TO COMMENCEMENT OF THE WORK. DO NOT
SCALE DRAWINGS MANUALLY OR ELECTRONICALLY.