
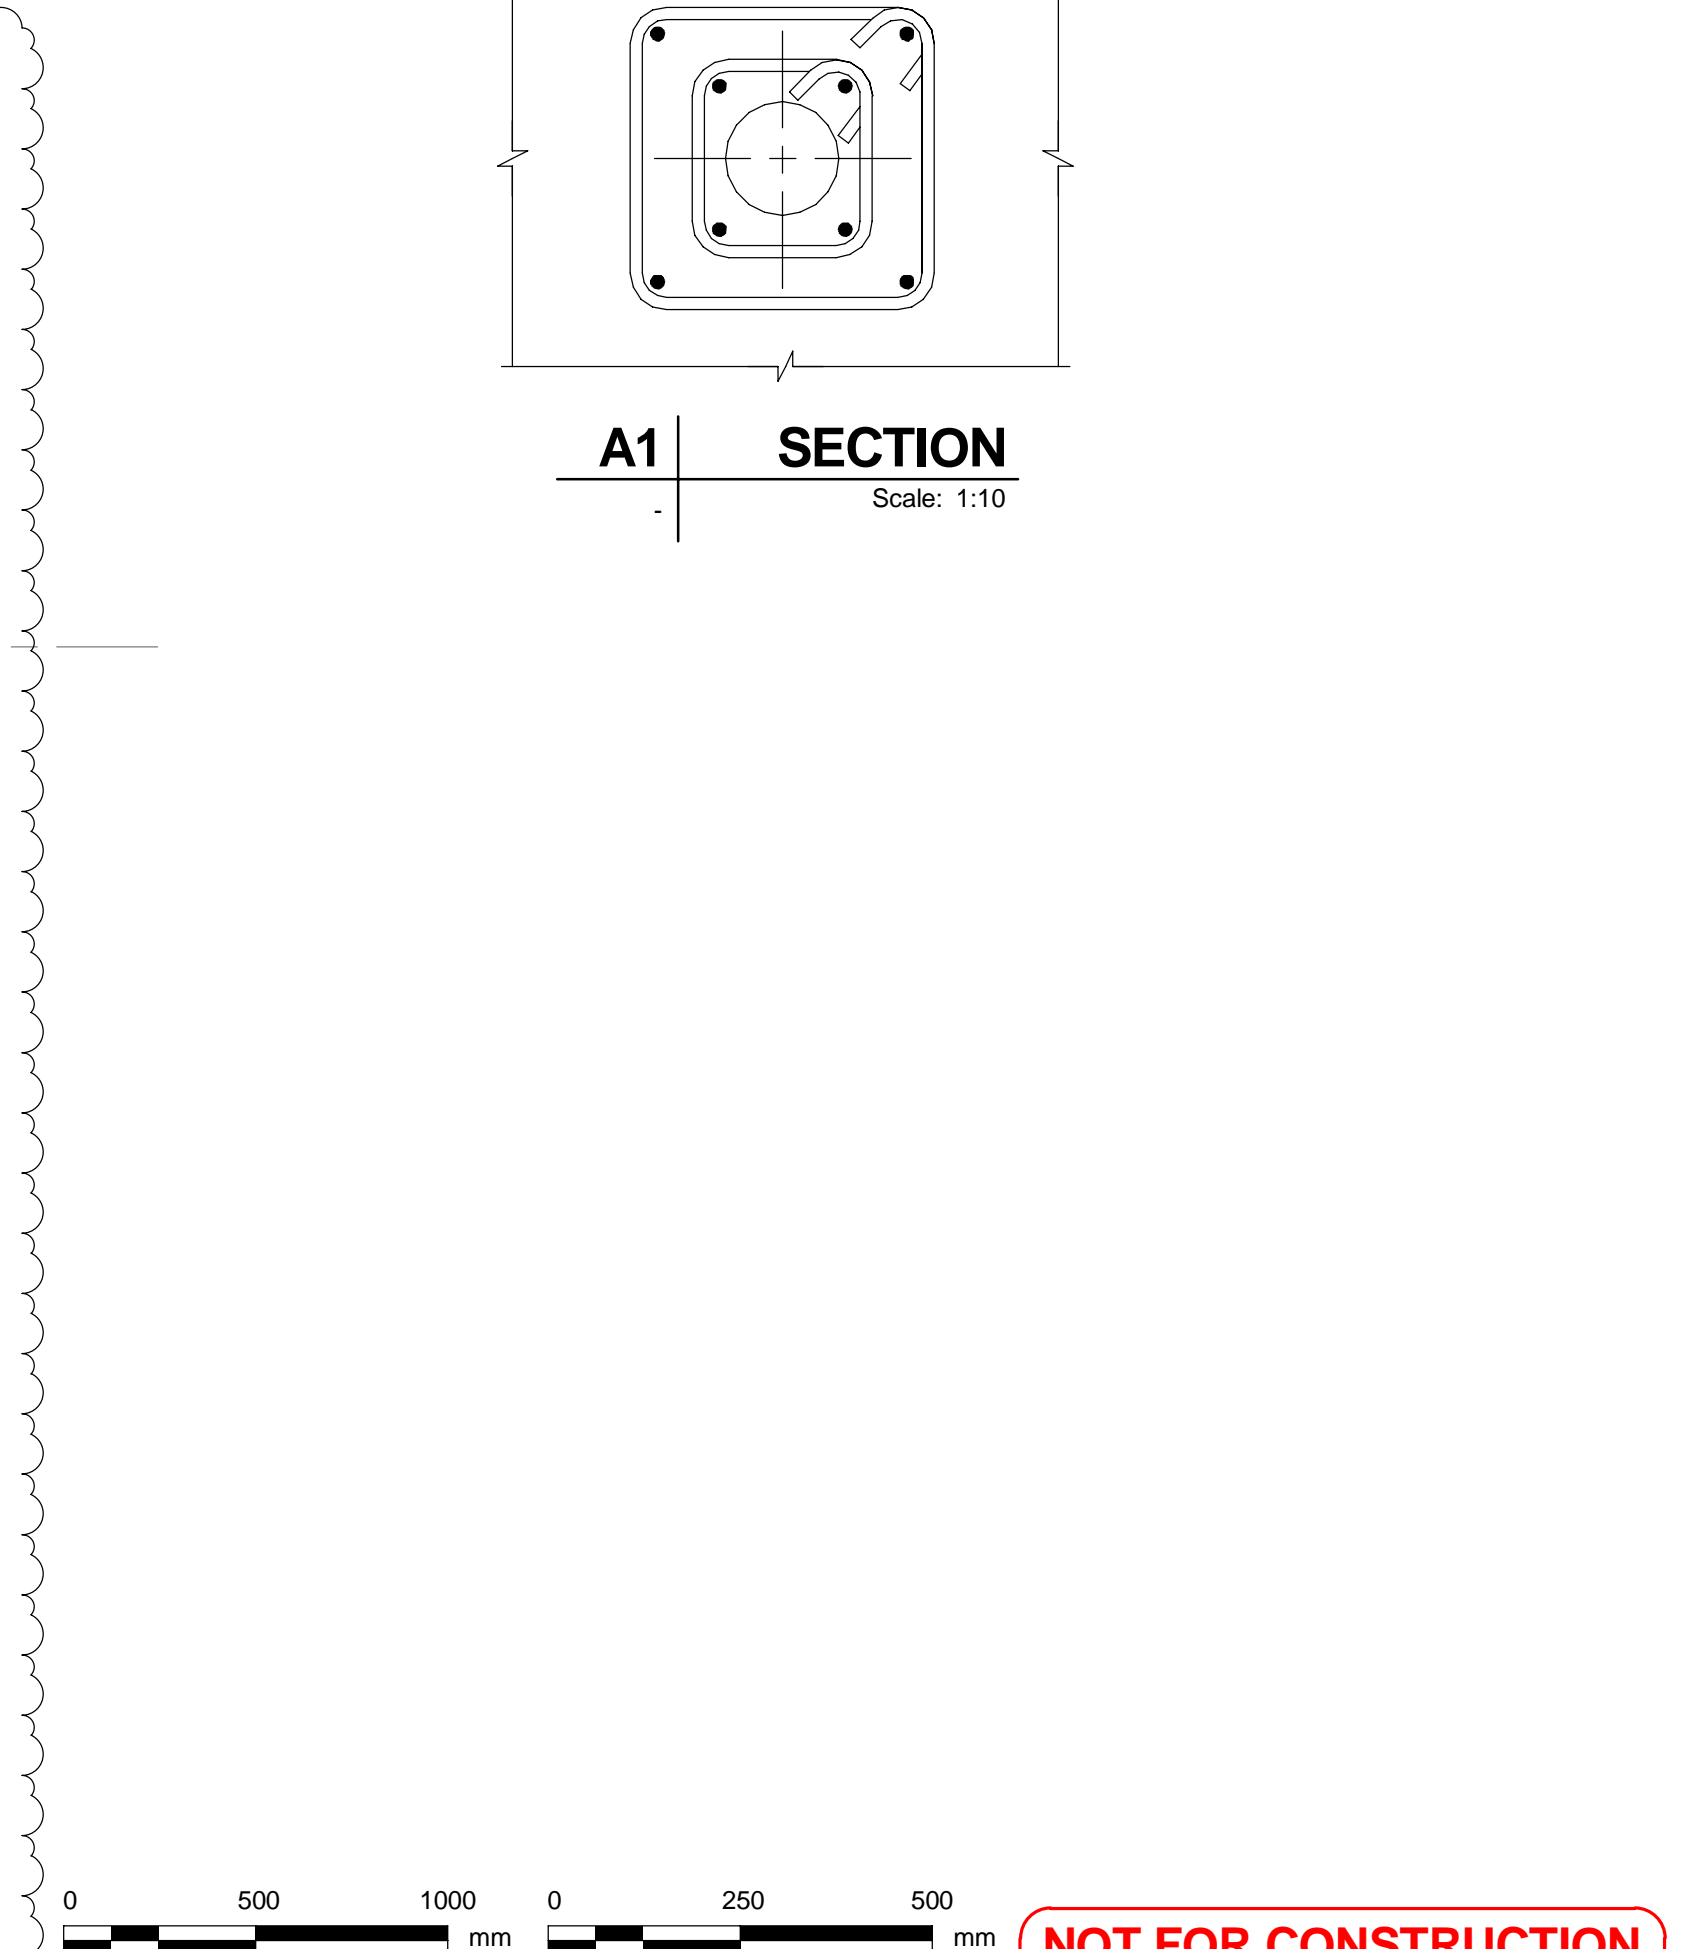
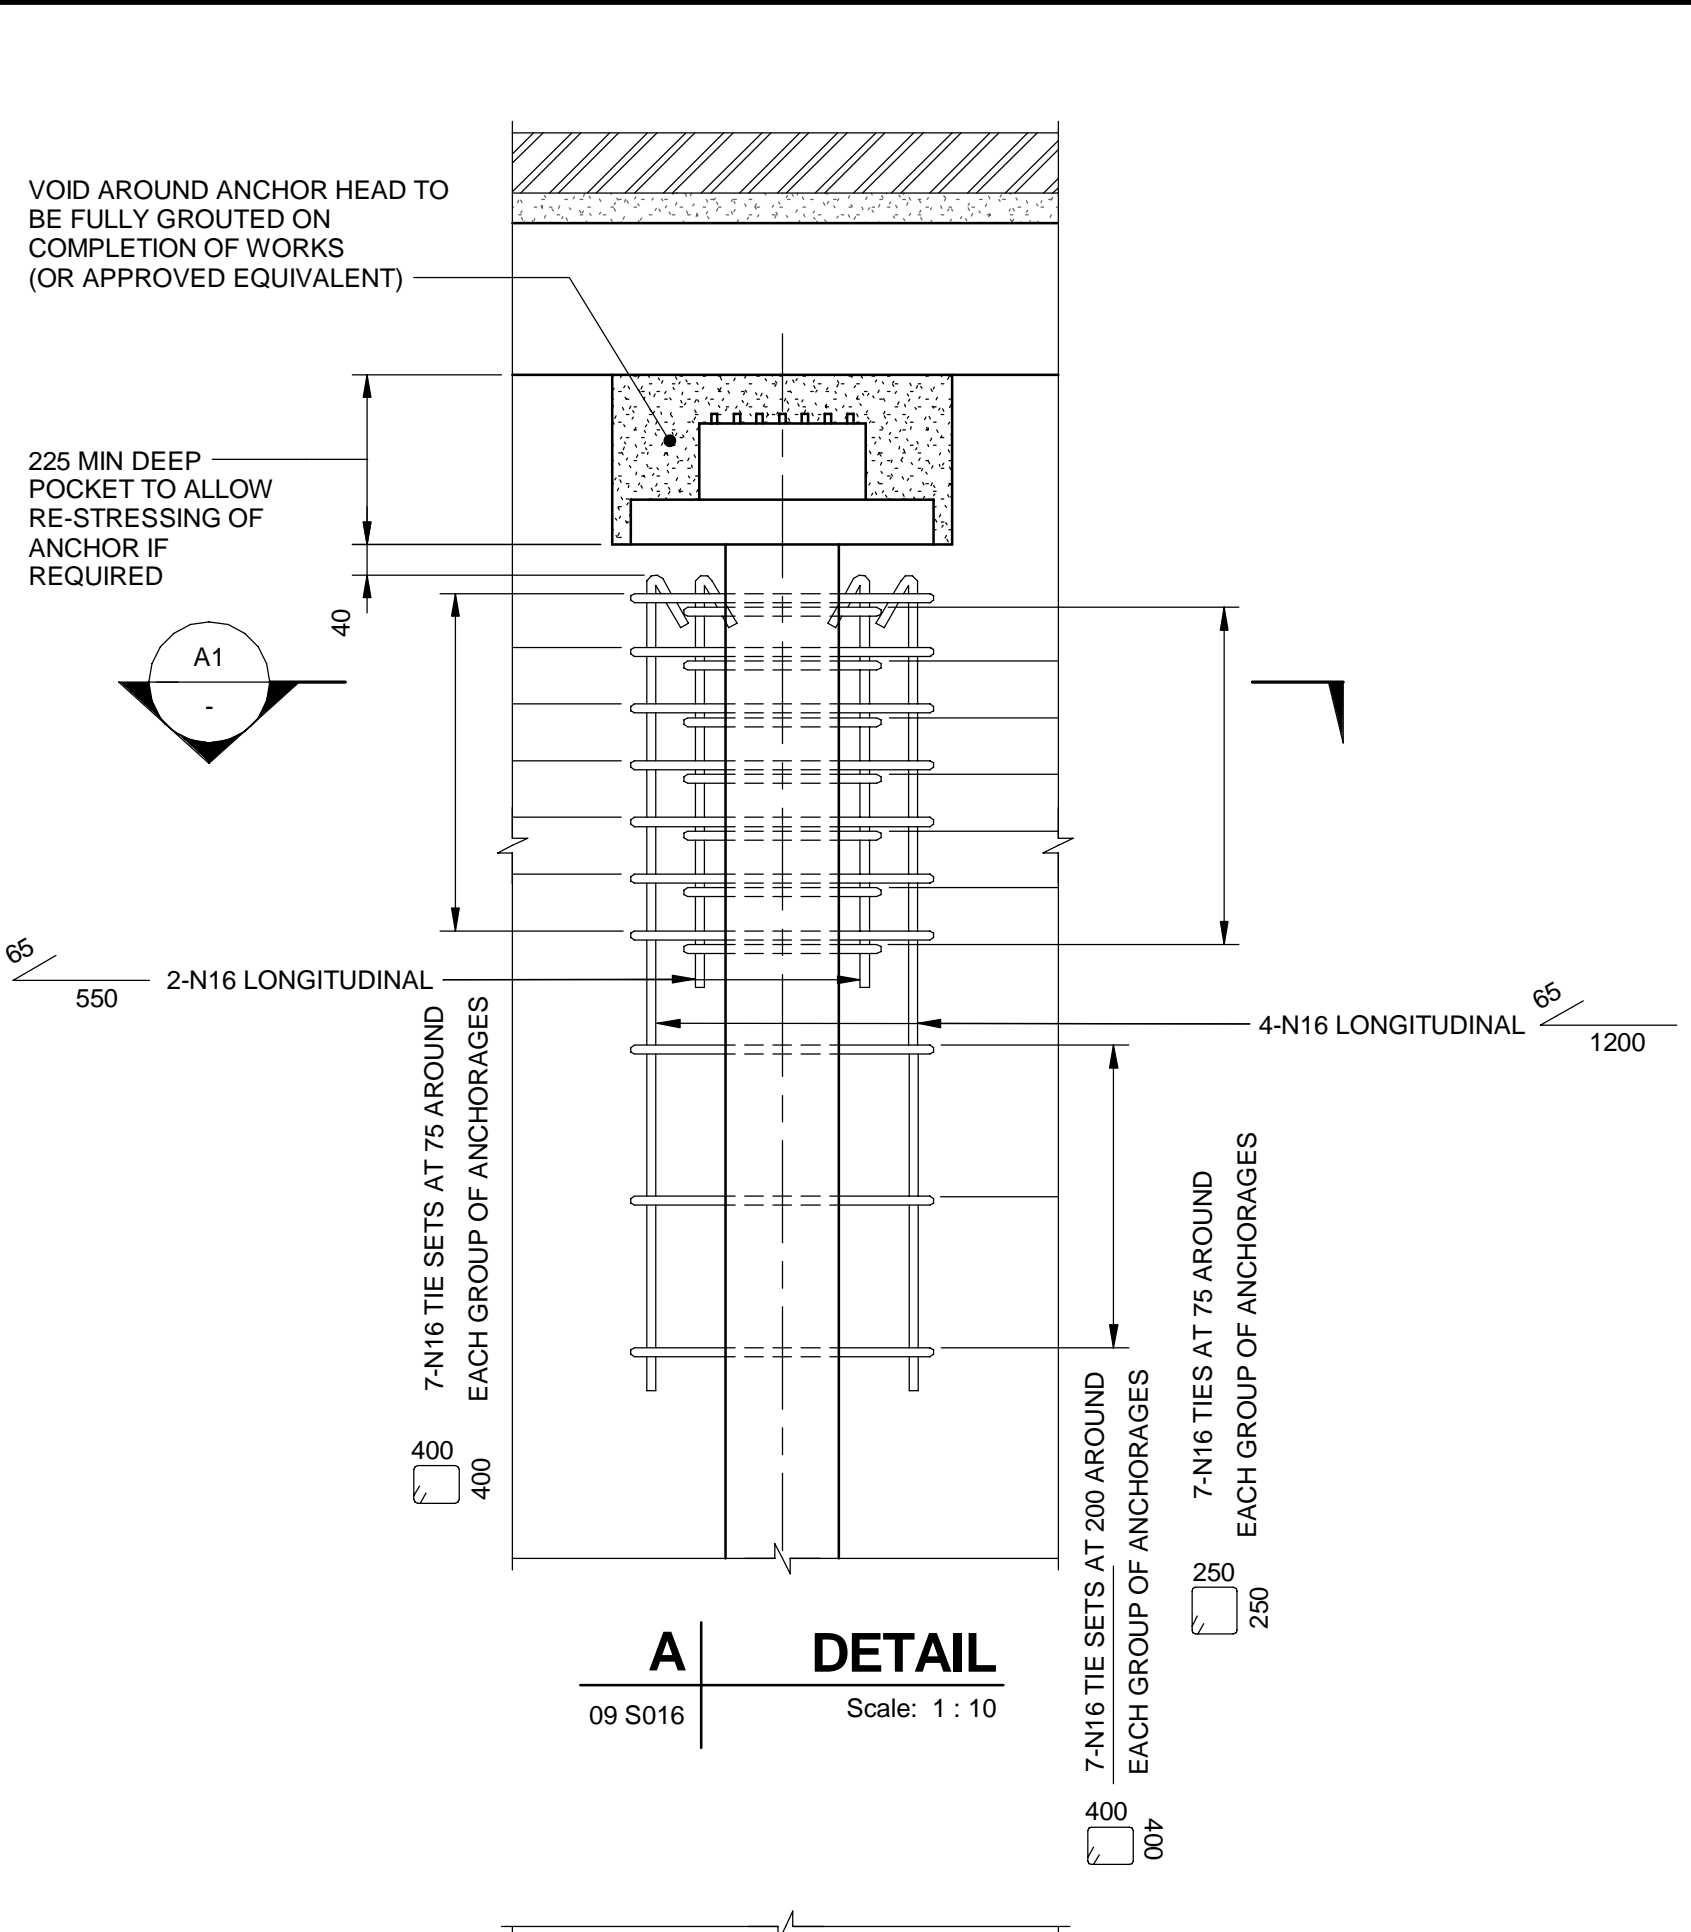
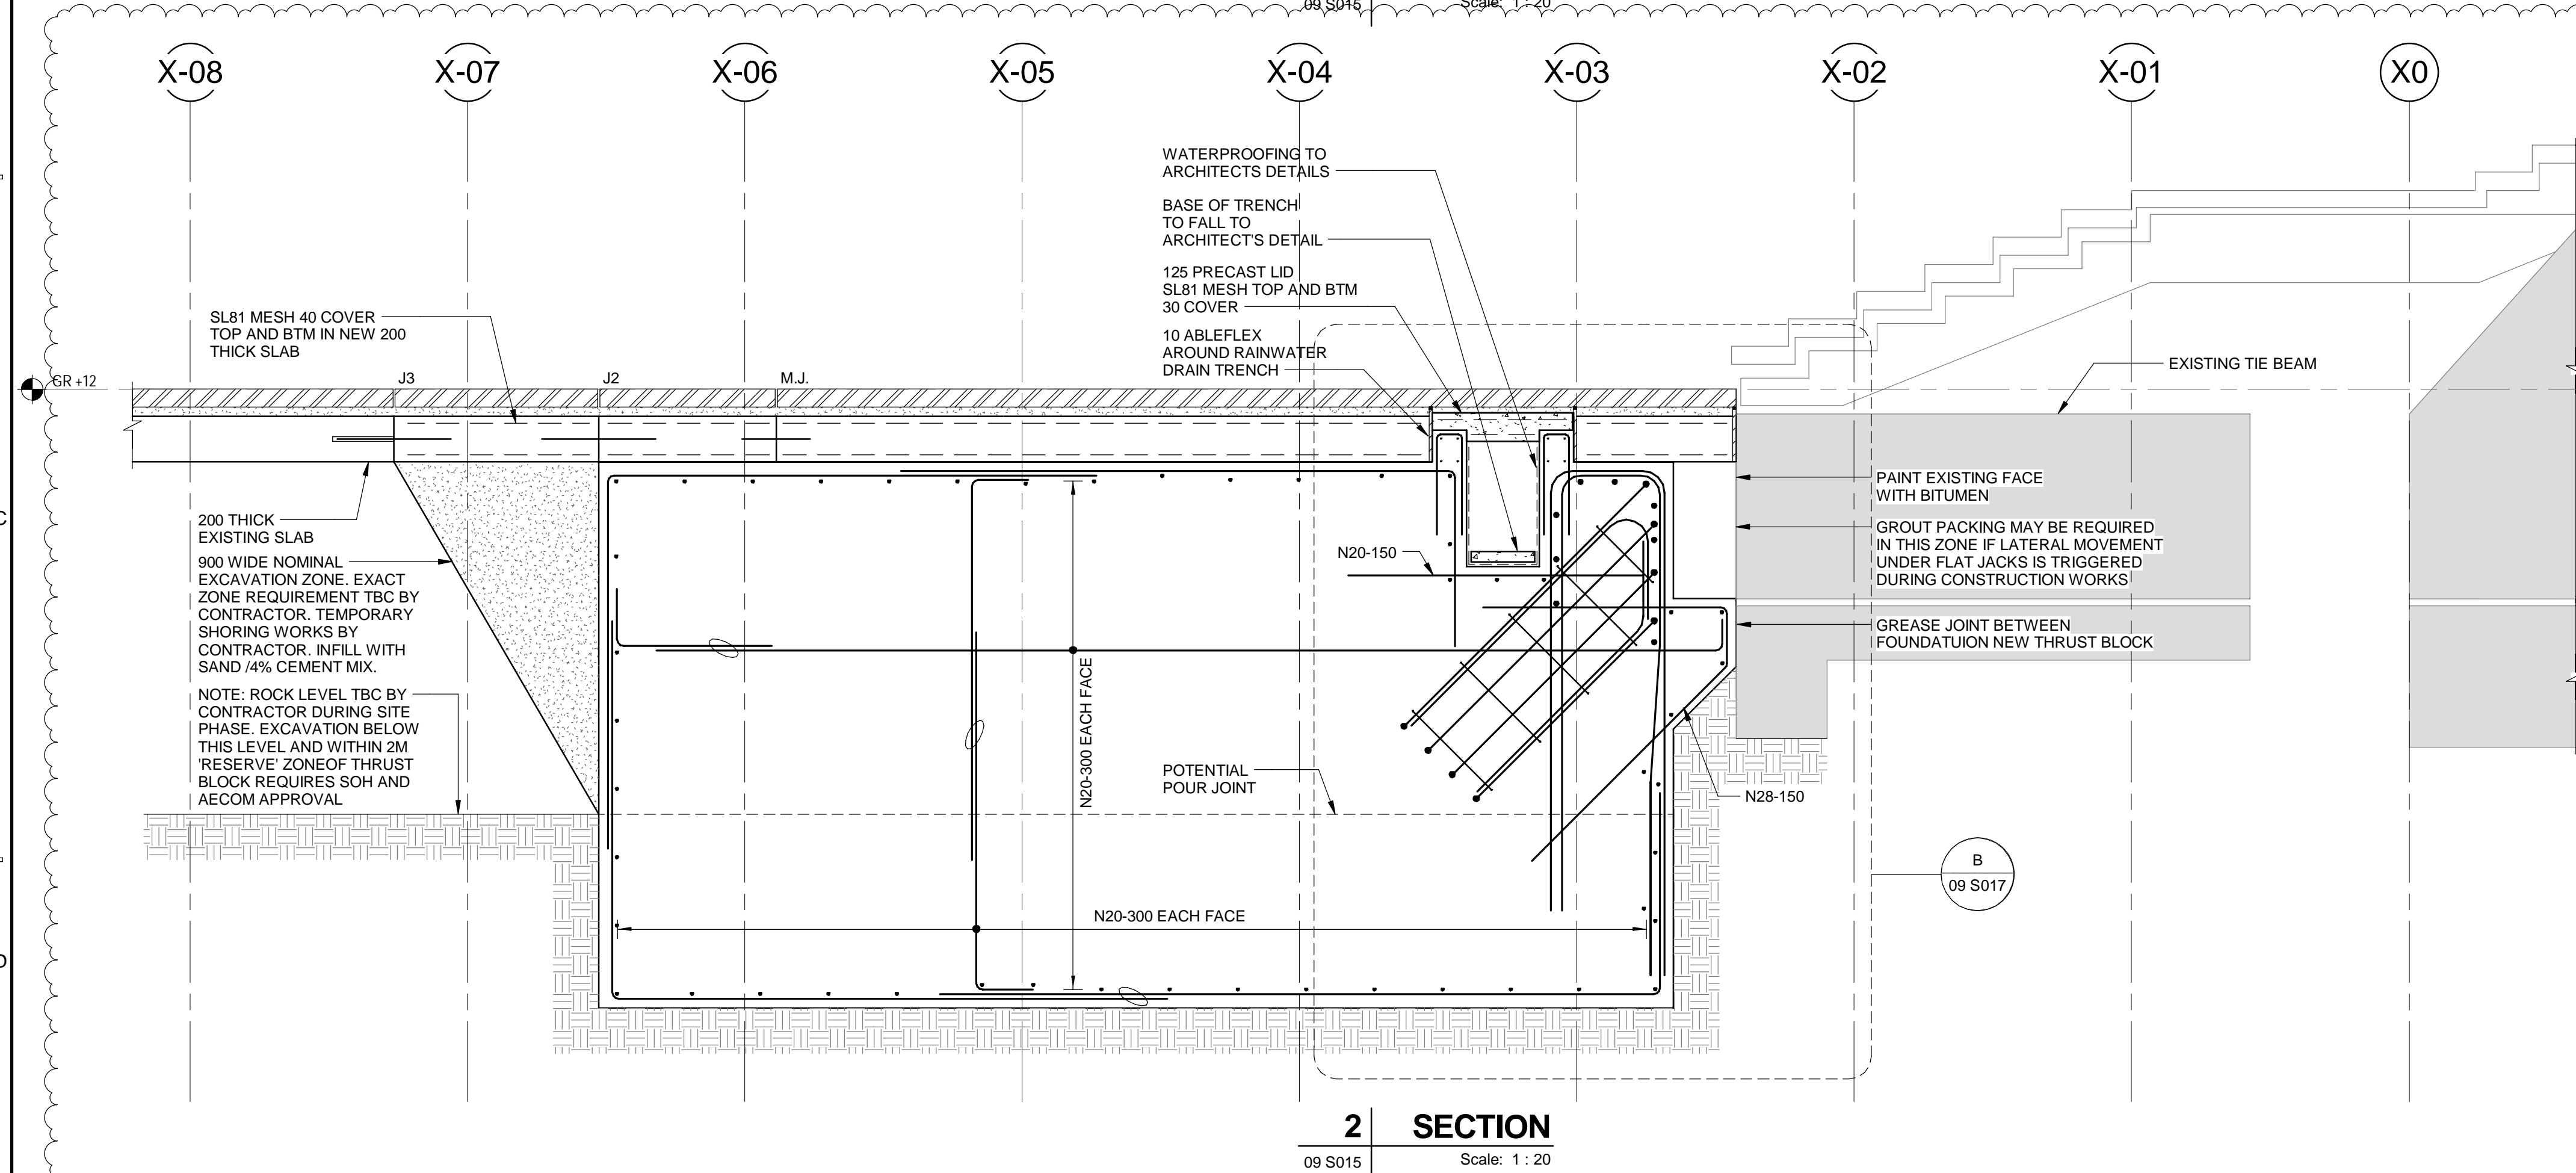


ISO A1 594mm x 841mm

8/10/2018 8:29:24 AM
C:\Users\CaylessE\Documents\60469415-ST-CENTRAL-2016_Elizabeth Cayless@aecom.com.nvt

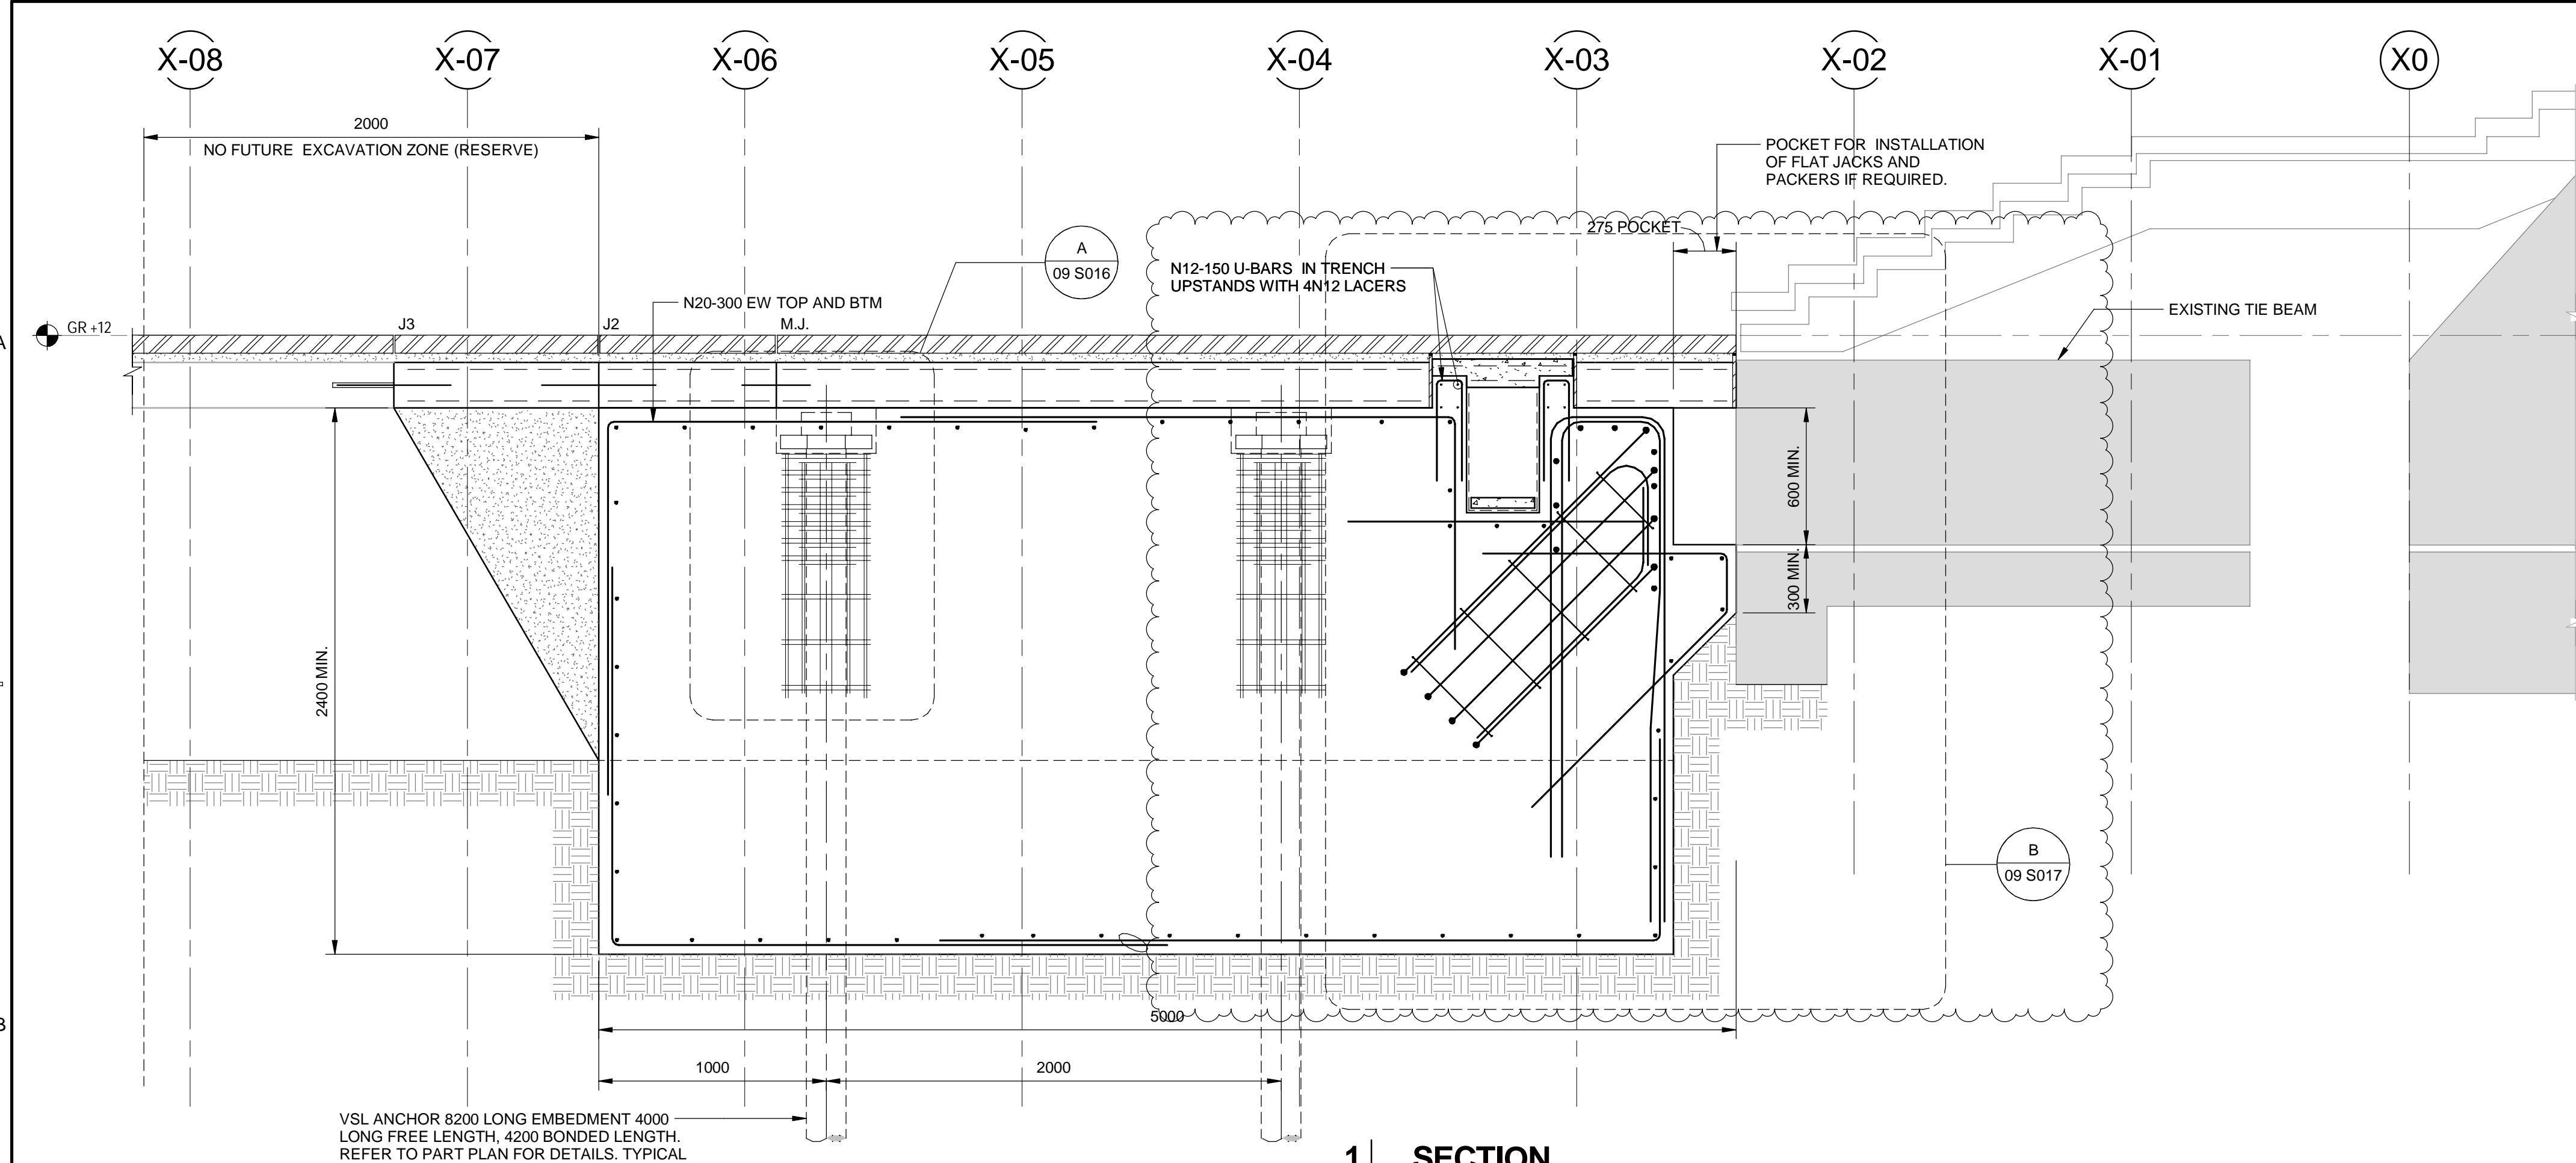

Issue	Description	Drawn	Approved	Date
03	ISSUED FOR TENDER	J.T.	J.O.	10.08.2018
02	ISSUED FOR TENDER	E.C.	J.O.	13.07.2018
01	ISSUED FOR TENDER	J.T.	J.O.	26.06.2018

SAFETY IN DESIGN INFORMATION

SAFETY IN DESIGN ISSUES HAVE BEEN ASSESSED AS PART OF THE DESIGN PROCESS. ALL REASONABLE STEPS HAVE BEEN TAKEN TO ENSURE HAZARDS AND RISKS NORMALLY ASSOCIATED WITH THIS TYPE OF DESIGN HAVE BEEN MITIGATED AND/OR COMMUNICATED. RESIDUAL HAZARDS AND RISKS AND/OR HAZARDS AND RISKS NOT NORMALLY ASSOCIATED WITH THIS TYPE OF WORK WHICH MAY REQUIRE SUBSEQUENT CONSIDERATION AND/OR ACTION ARE DESCRIBED IN - SOH-FOH SAFETY DESIGN REGISTER MATRIX DOCUMENT

AECOM
CONSULTANT
AECOM Australia Pty. Ltd.
A.B.N. 20 093 846 925

Level 21, 420 George Street
Sydney, NSW 2000
+61 2 8934 0000 tel +61 2 8934 0001 fax
www.aecom.com

TONKIN ZULAIKHA GREER ARCHITECTS
117 Reservoir Street
Sydney, NSW 2000
ABN: 46002722349
P: (02) 9215 4900
F: (02) 9215 4901
EMAIL info@tzg.com.au
WEB www.tzg.com.au

Location	
Status	FOR TENDER
Contract	SOH-513
Dwn	J.BRAGA
Date	10-08-2018
Ckd	J.ONSLow
Scale	1:10, 1:20

Project BUILDING RENEWAL PROGRAM
ENTRY FOYER ESCALATORS

Title STRUCTURAL
THRUST BLOCK DETAILS - SHEET 2

Location	Drawing No:	Sheet:	Rev:
BX VA	29 BR AEC09	S016	03
Sydney Opera House Trust GPO Box 4274 Sydney NSW Australia 2001 Phone +61 2 9250 7541 email: info@sydneyoperahouse.com		© Sydney Opera House Trust	